

SITE PLAN - SITE PLAN
1 IN = 40 FT

PROJECT NO.
22-008

PINETOP VALLEY CO., ID

SHEET SIZE
ARCH E (36" x 48")


INITIAL DATE: 1/11/2022
PRINT DATE: 2/16/2023

DRAWN BY:
Steve



SMC Design
SMC Design
208.249.1288
Nampa, ID

SHEET NUMBER
A1
PAGE 1

CONTRACTOR TO VERIFY ALL DETAILS, DIMENSIONS, AND SPECIFICATIONS PRIOR TO CONSTRUCTION, AND REPORT ANY OMISSIONS AND/OR ERRORS TO SMC DESIGN. THE PURCHASER OR BUILDER OF THIS PLAN RELEASES SMC DESIGN FROM ANY CLAIMS, LITIGATIONS OR SUITS THAT MAY ARISE DURING CONSTRUCTION OR ANY TIME THEREAFTER.

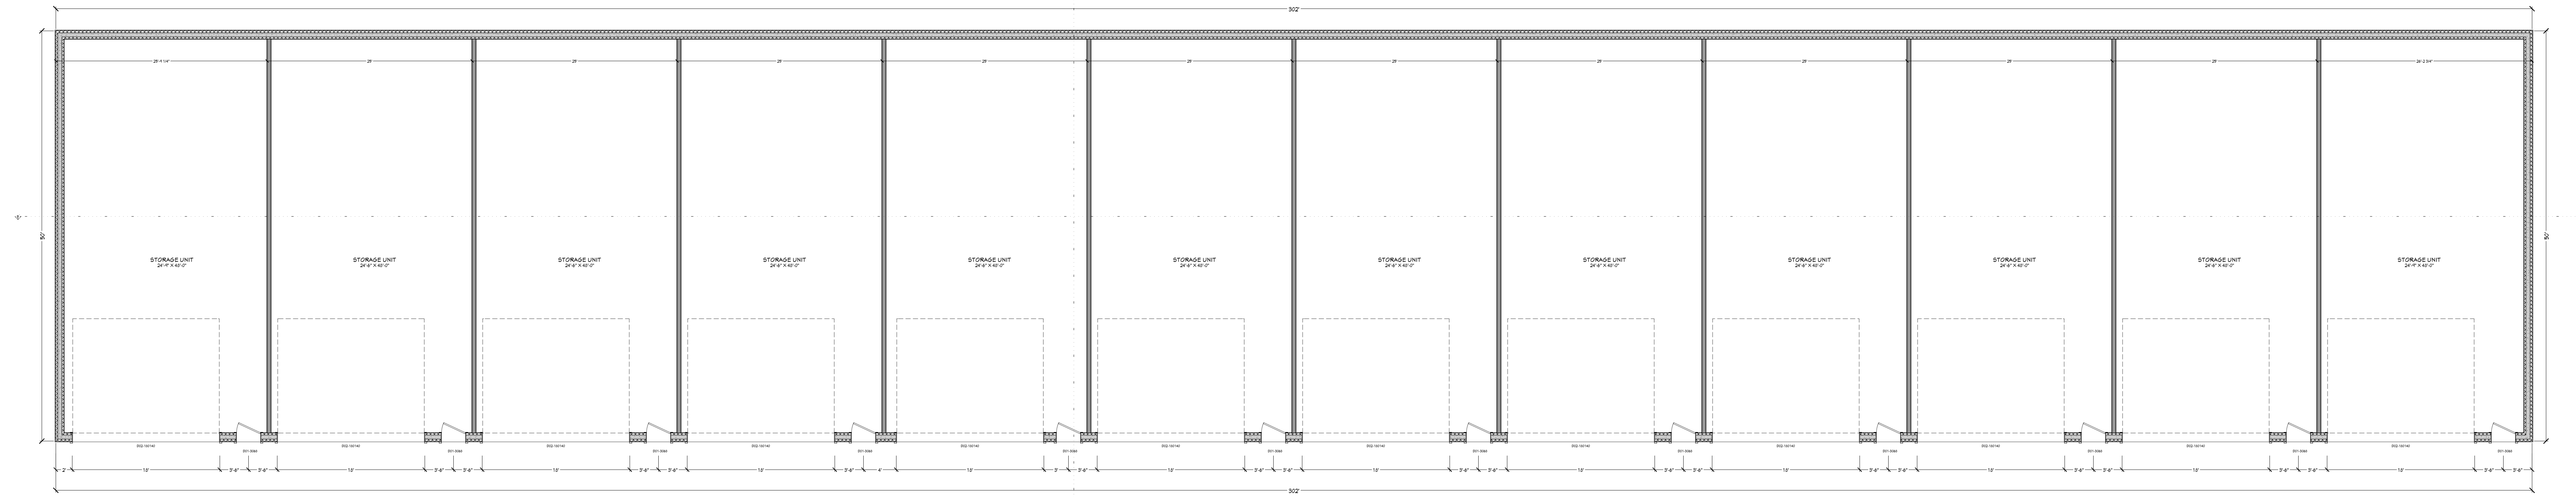

FLOOR PLAN - 1ST LEVEL
1/8 IN = 1 FT

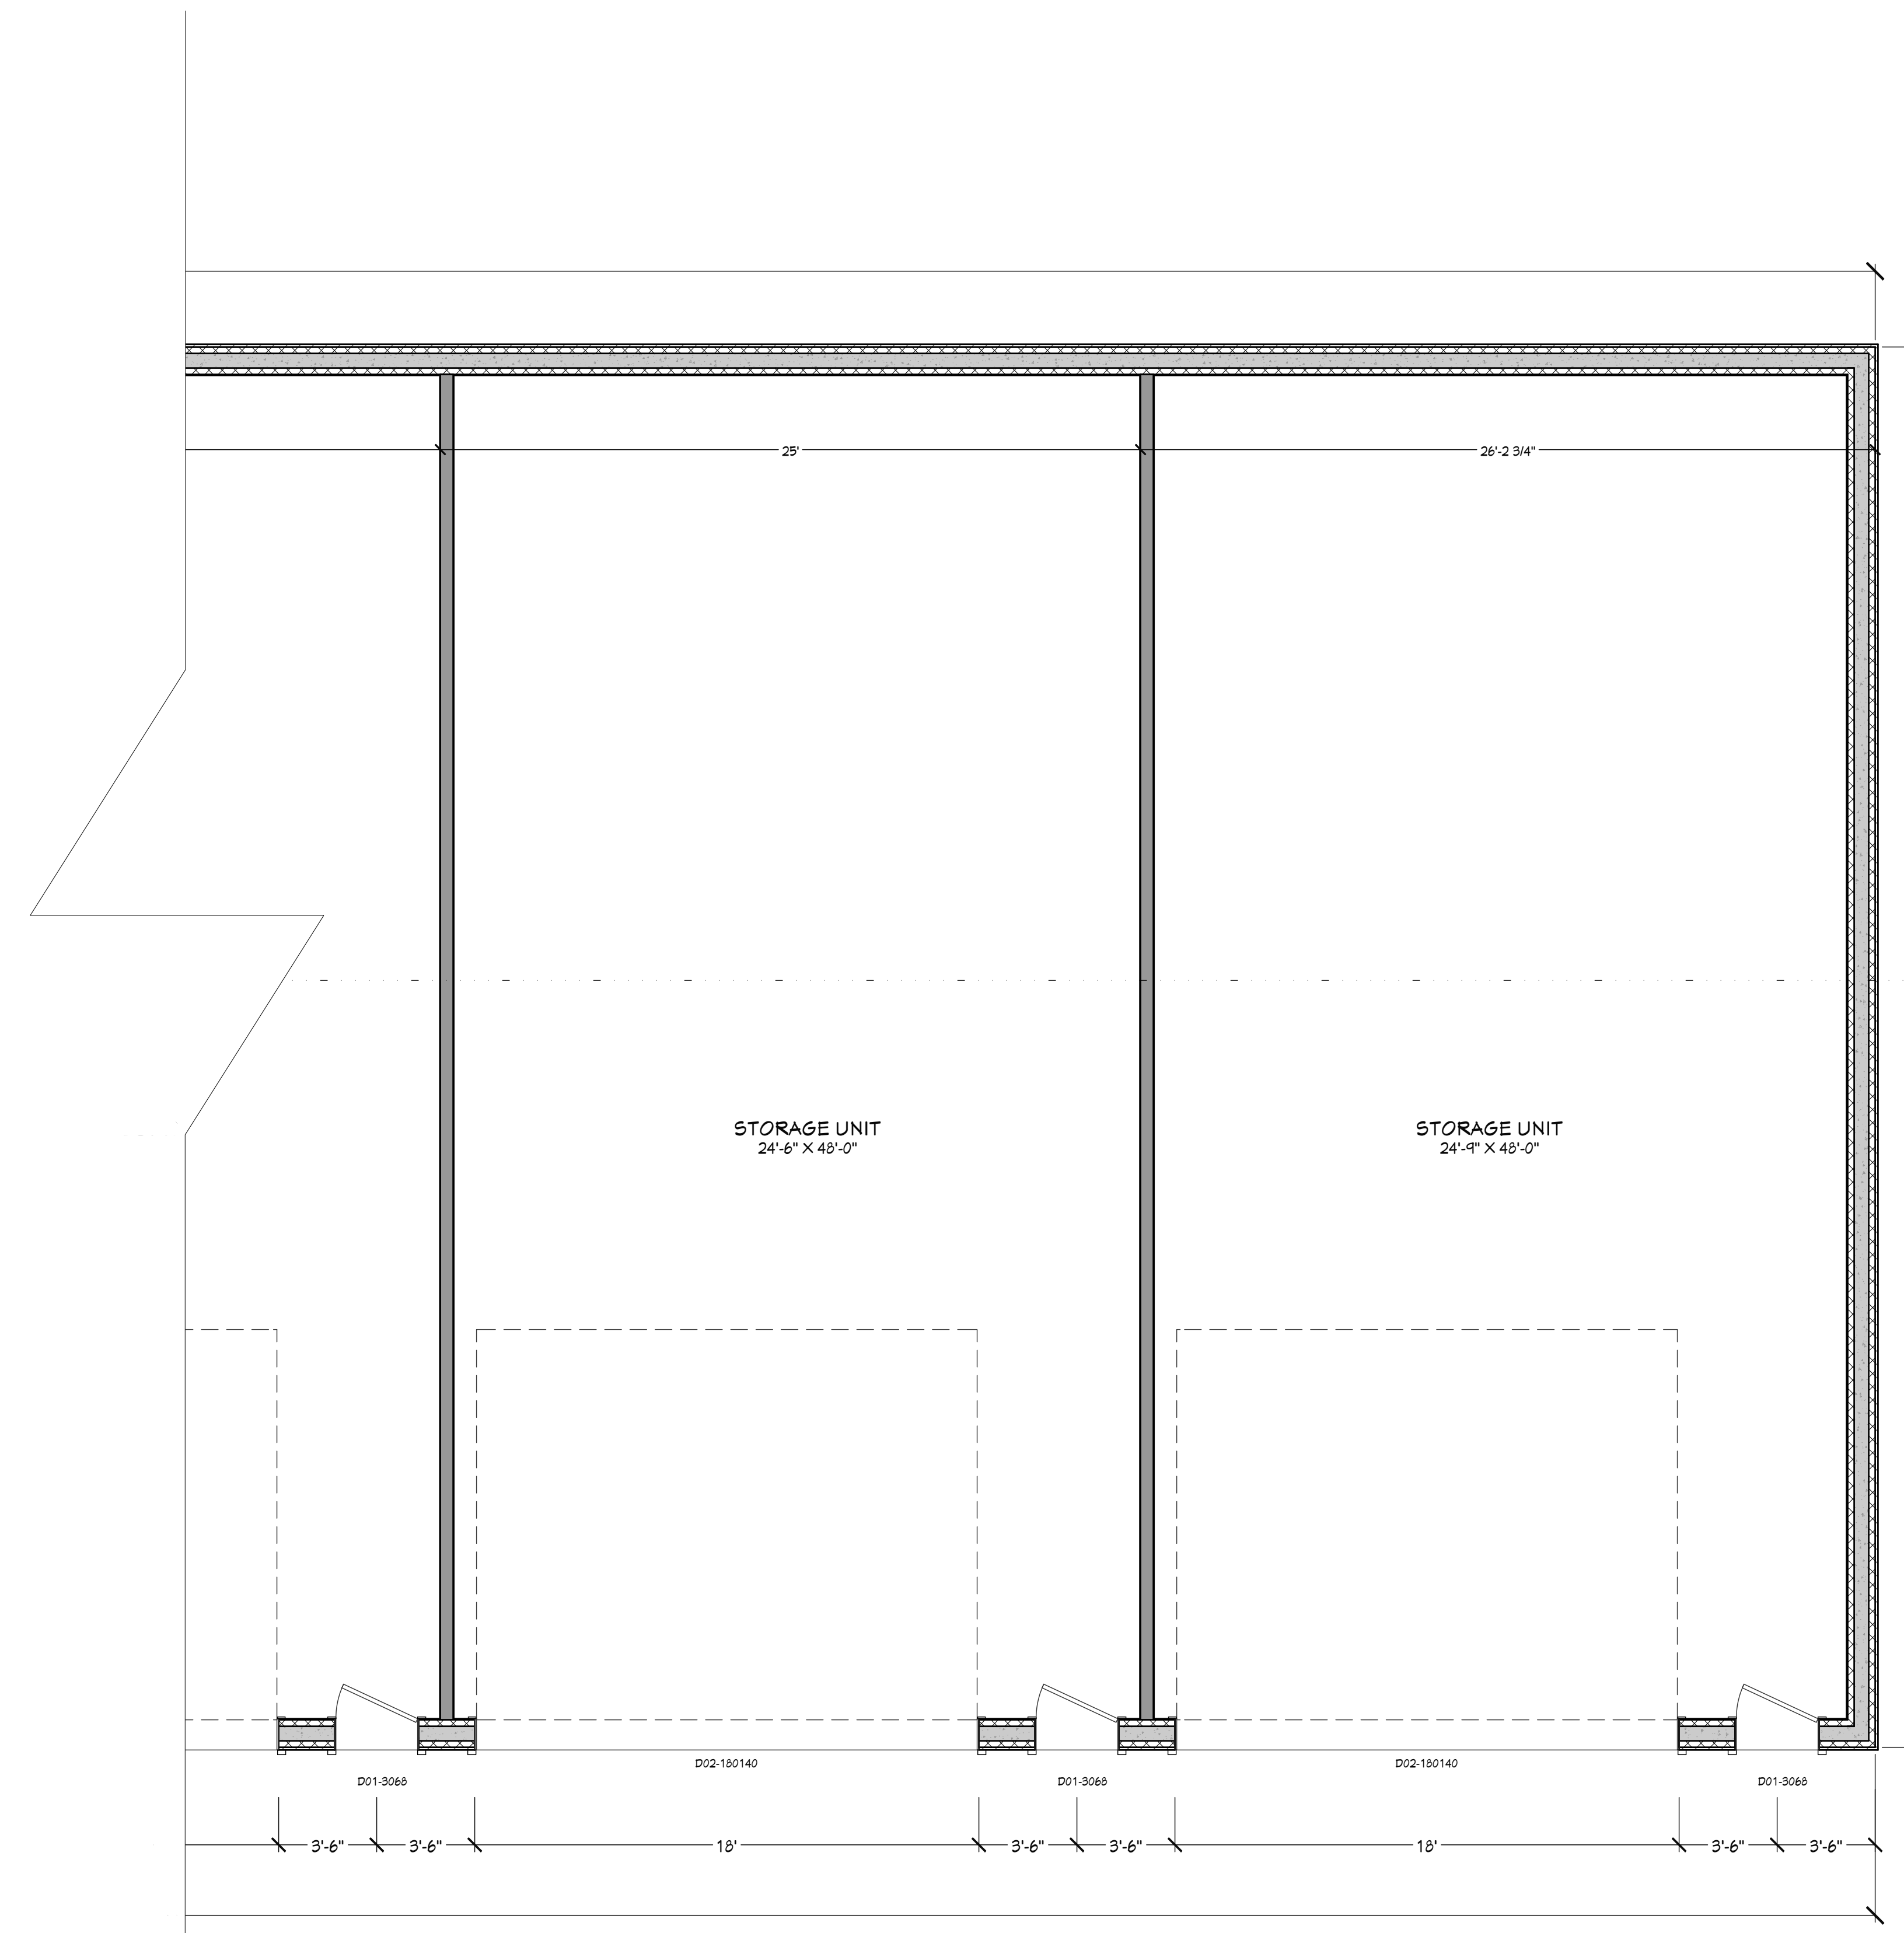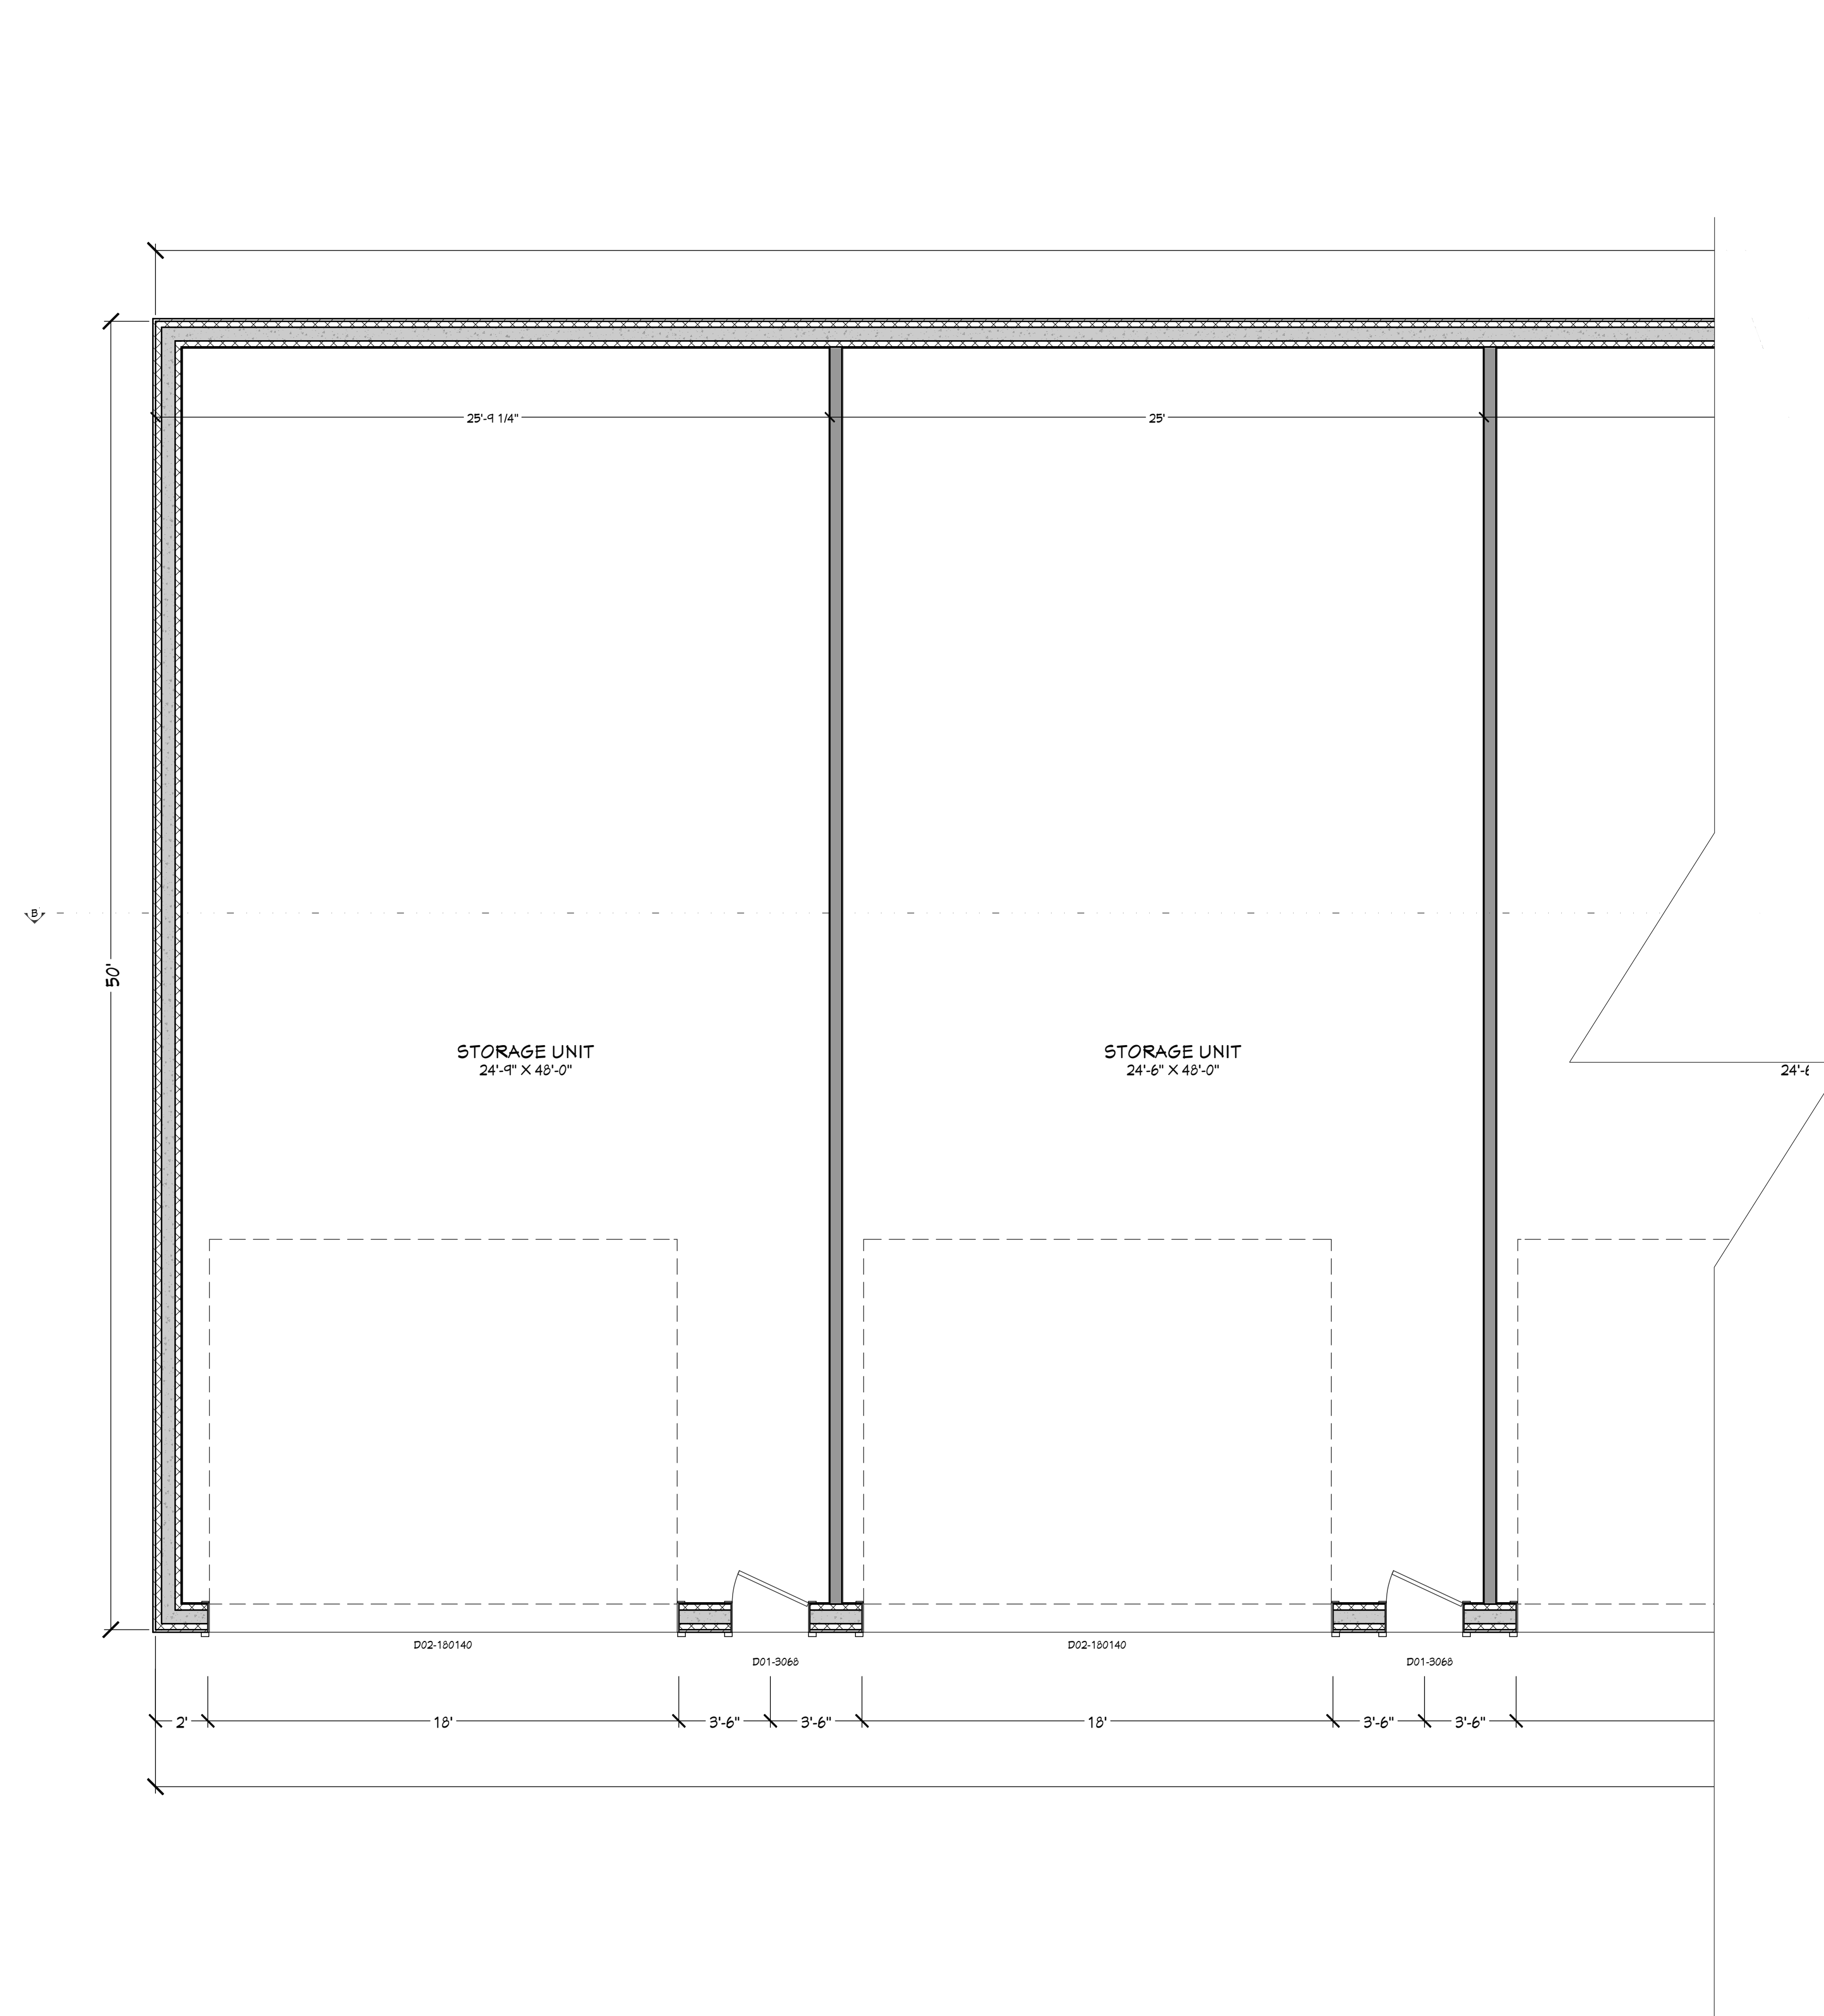

NUMBER	REV.	FLOOR	SIZE	WIDTH	HEIGHT	DOOR SCHEDULE	TEMP	FINISH	FINISH	COMMENTS	CALC #	NUMBER
D01	1	1	24'-0" X 48'-0"	36"	10'-0"	DOOR	1100	1100	1100			D01
D02	1	1	12'-0" X 12'-0"	12"	1'-0"	DOOR	1100	1100	1100			D02

MAIN LEVEL NOTES:
ALL ANGLE #5 UNO
6" LOGSIX ICF'S @ PERIMETER WALL
16'-1 1/8" PLATE HEIGHT UNO
ALL PARTITION DIMENSIONS
ARE TO FACE OF STUD

SHEET INDEX	
PAGE	TITLE
A1	SITE PLAN
A2	FLOOR PLAN
A3	ELEVATIONS

PROJECT NO.
22-008

PINETOP
VALLEY CO., ID


SHEET SIZE
ARCH E (36" x 48")

INITIAL DATE: 1/11/2022
PRINT DATE: 2/16/2023


DRAWN BY:
Steve

SMC Design
SMC Design
208 244 1288
Nampa, ID


SHEET NUMBER
A2
PAGE 2

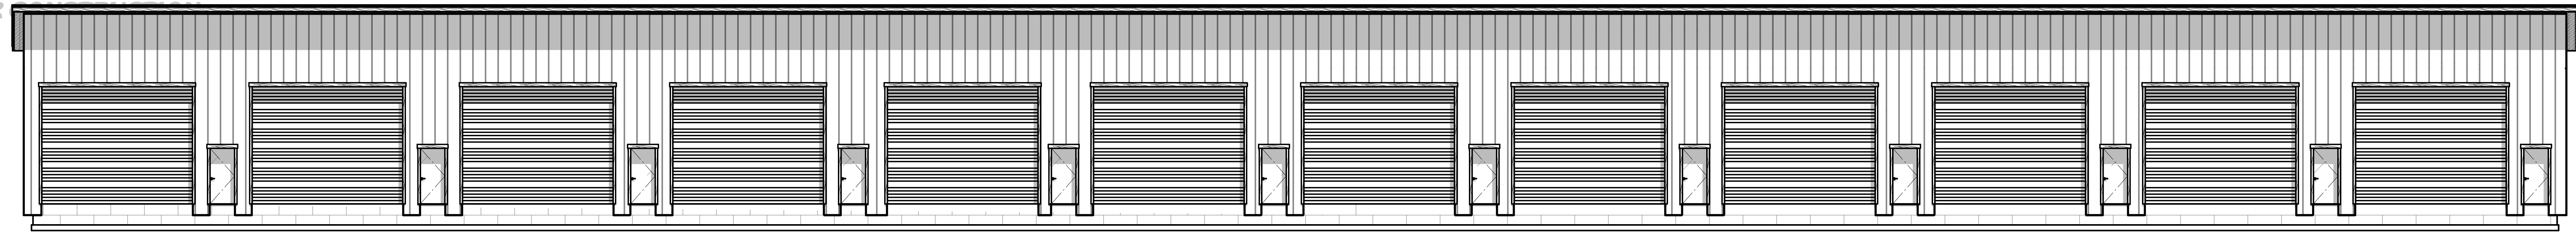


FT FRONT ELEVATION
1/8 IN = 1 FT

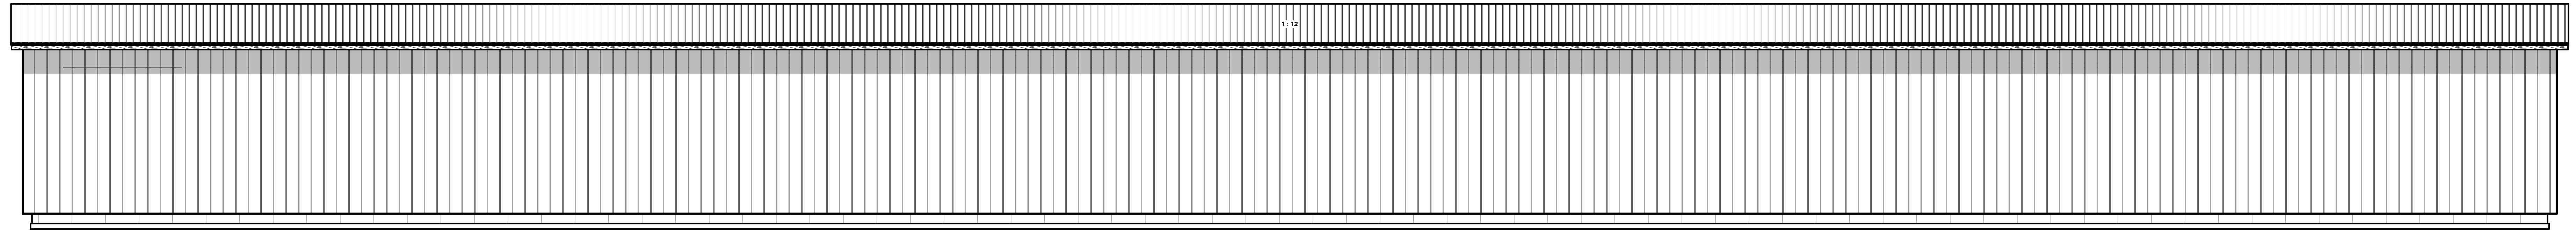


RE REAR ELEVATION
1/8 IN = 1 FT

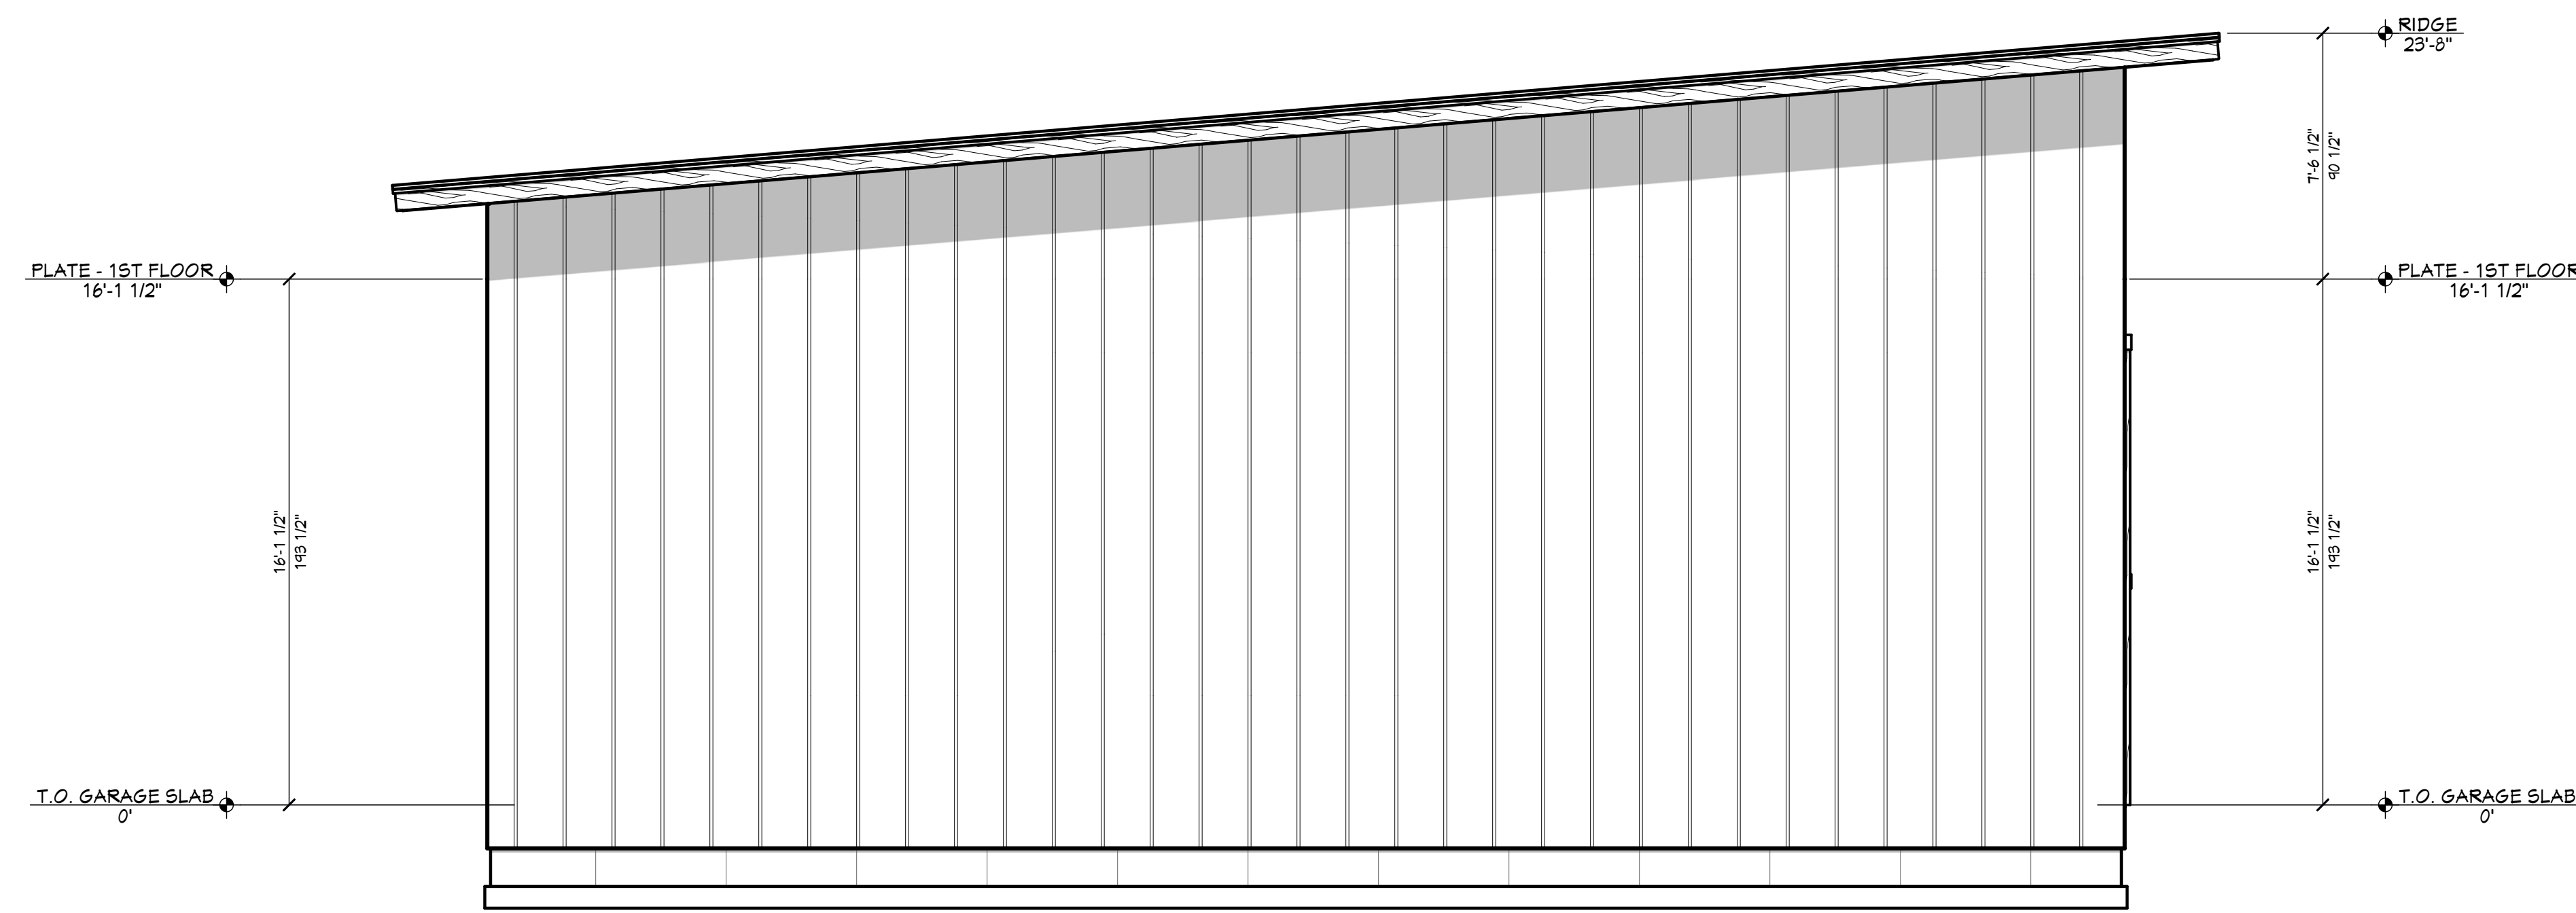

LT LEFT ELEVATION
1/4 IN = 1 FT

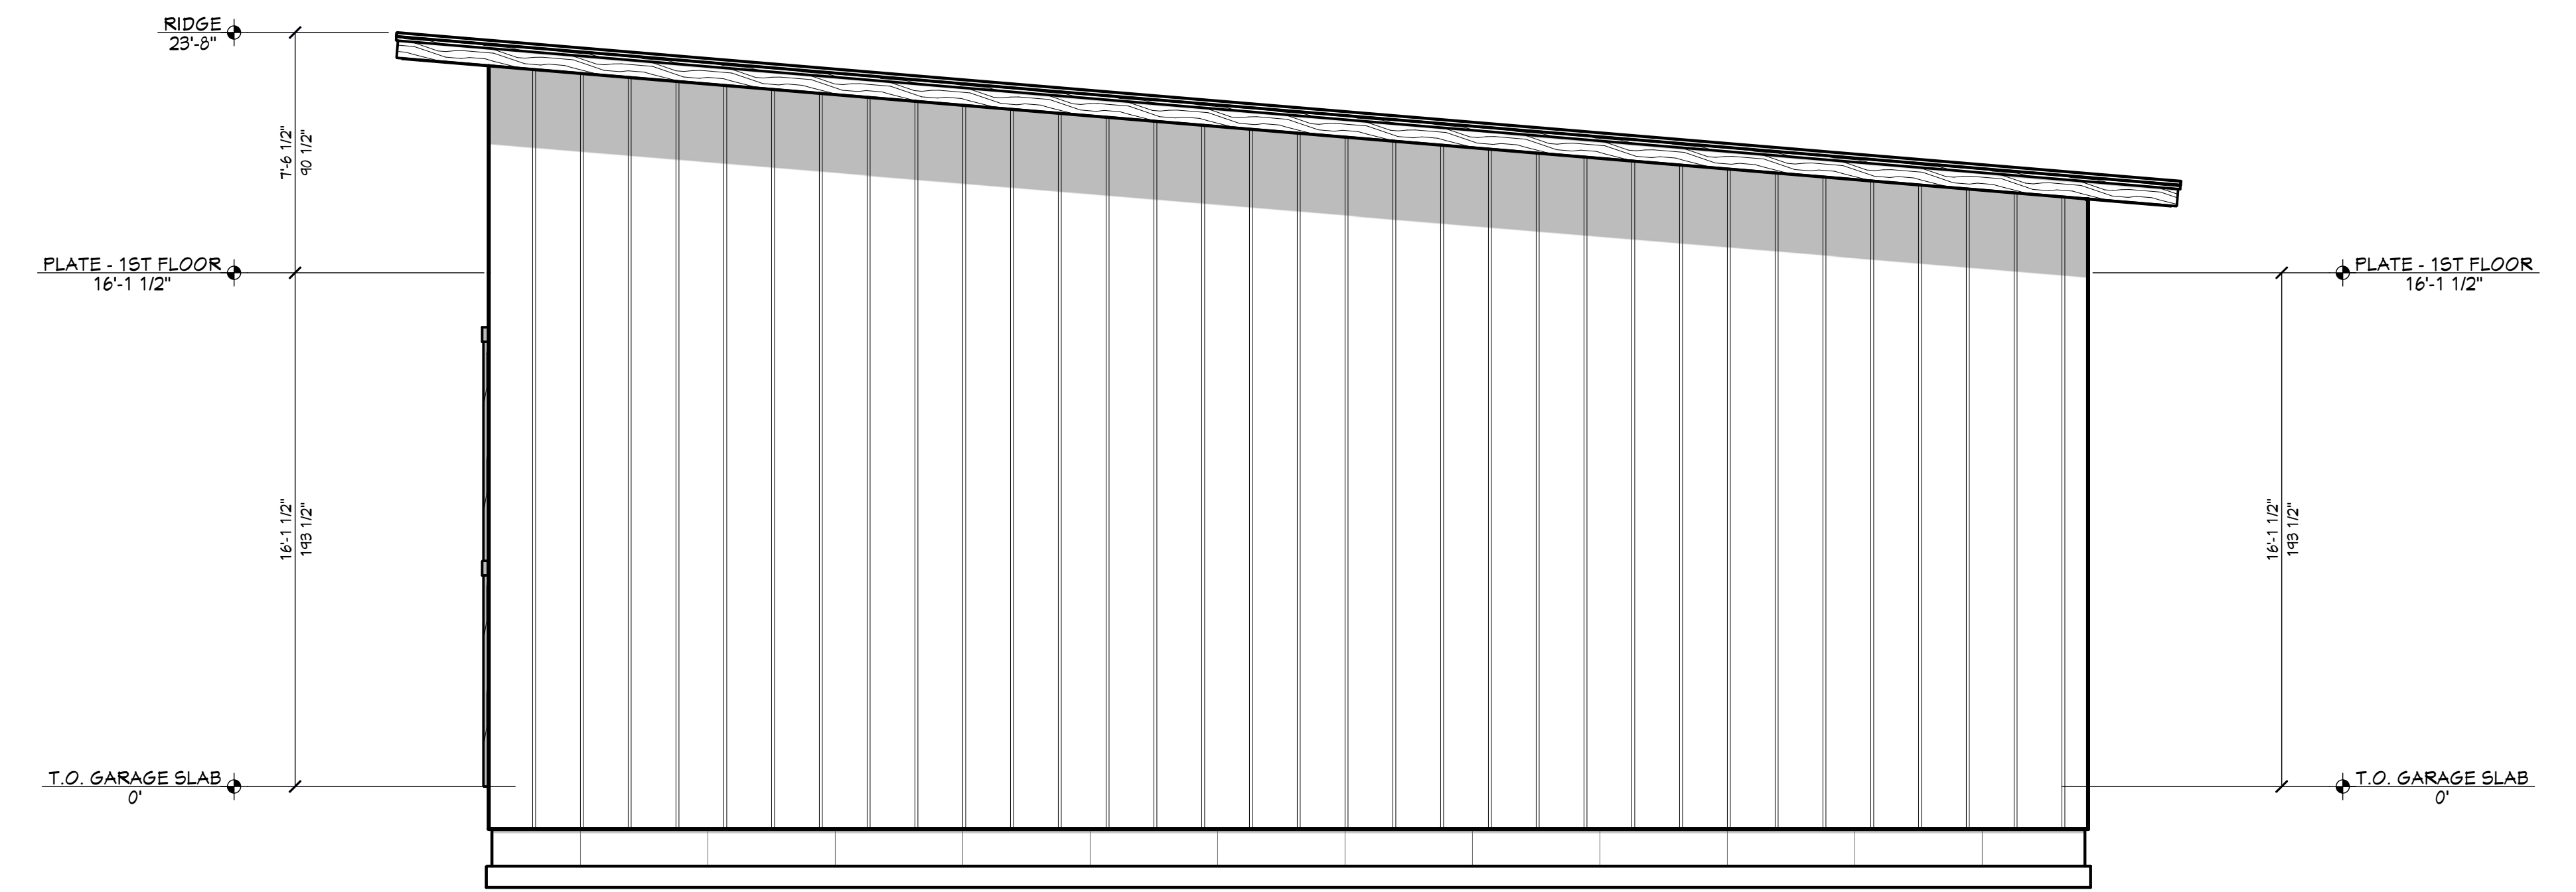

RT RIGHT ELEVATION
1/4 IN = 1 FT

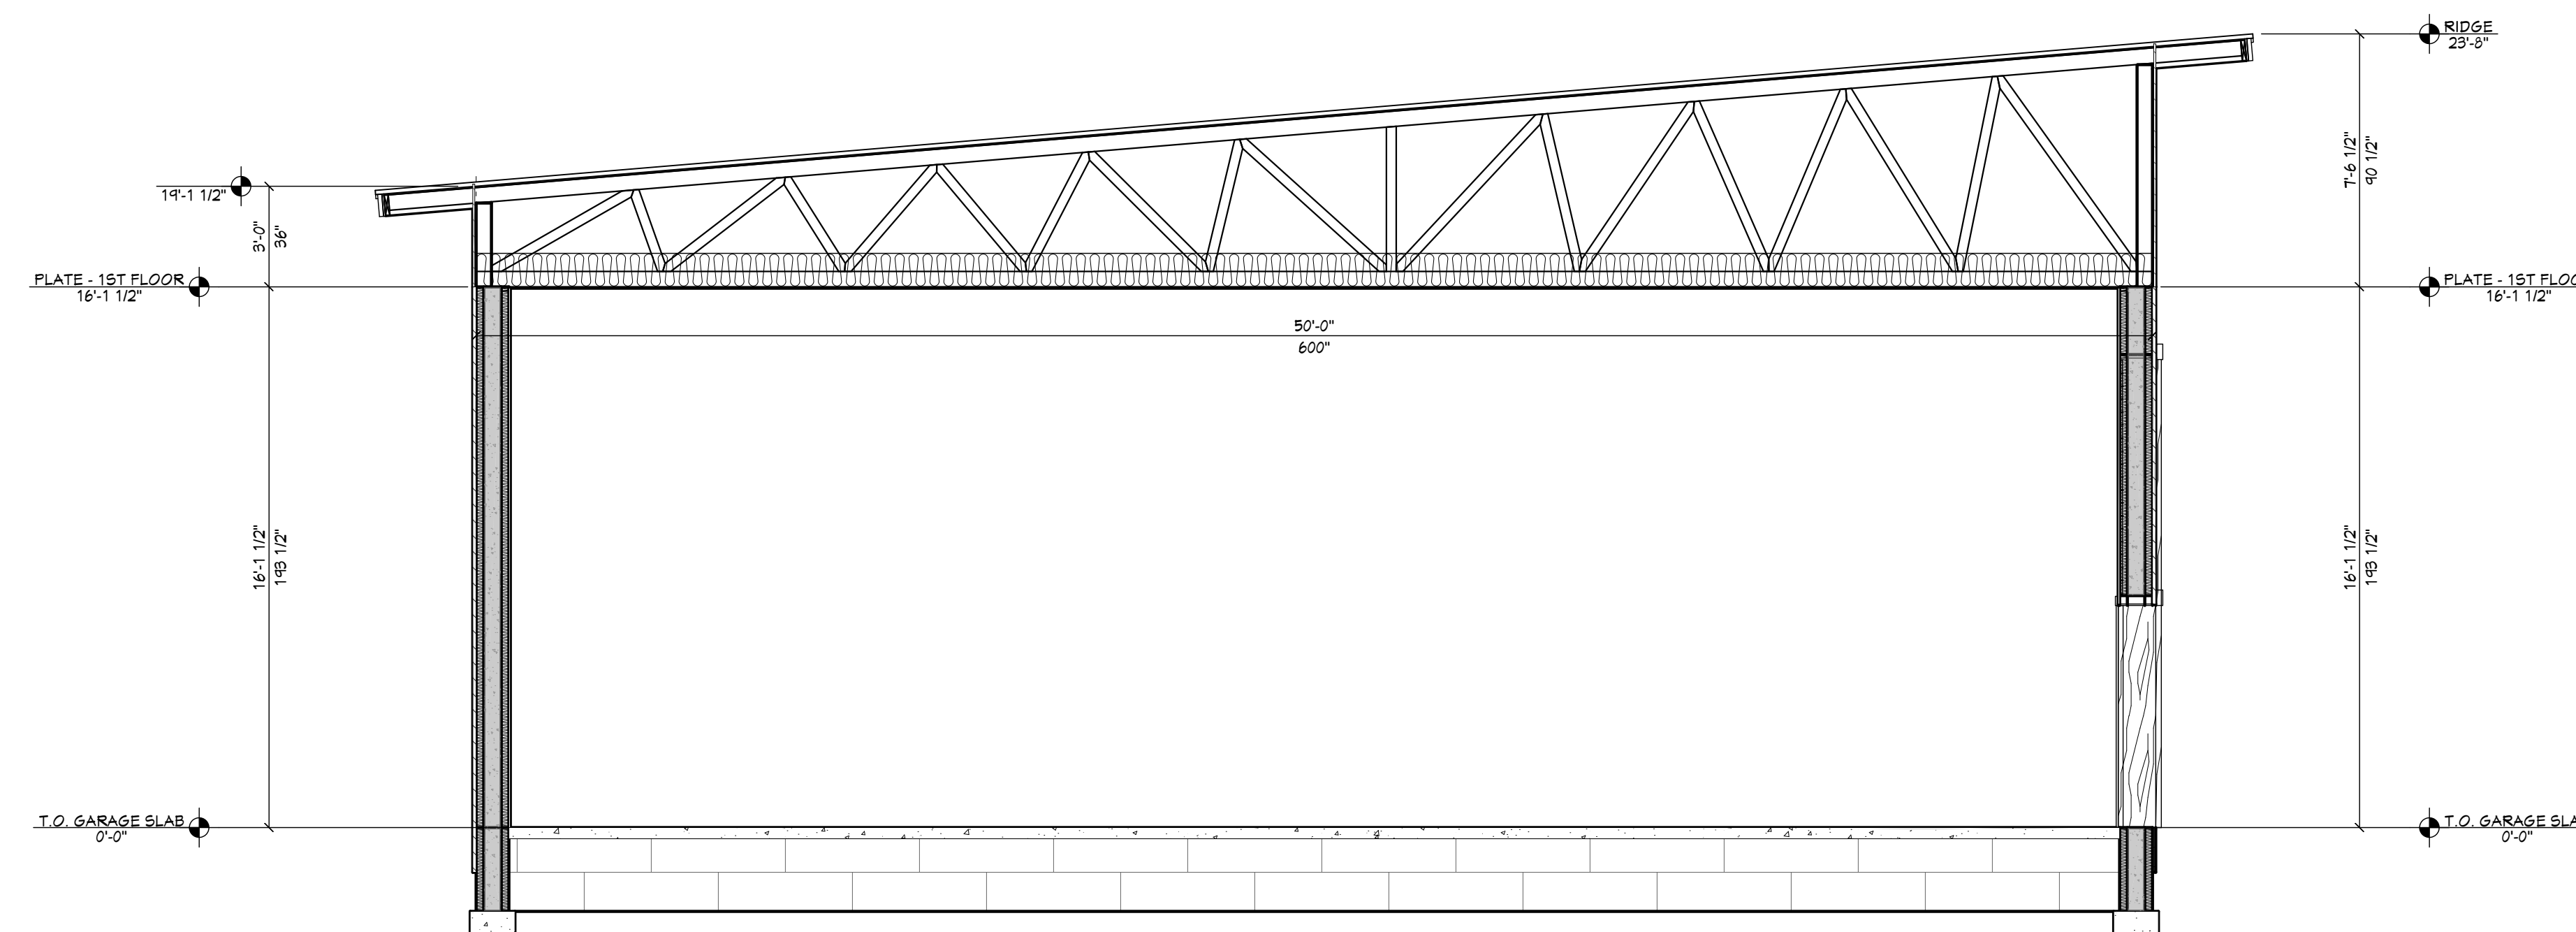

A VIEW A - A
1/4 IN = 1 FT

PAGE	SHEET INDEX
A1	TITLE
A2	SITE PLAN
A3	FLOOR PLAN
	ELEVATIONS

PROJECT NO.
22-008

PINETOP VALLEY CO., ID
PINETOP

CONTRACTOR TO VERIFY ALL DETAILS, DIMENSIONS, AND SPECIFICATIONS PRIOR TO CONSTRUCTION, AND REPORT ANY OMISSIONS AND/OR ERRORS TO SMC DESIGN. THE PURCHASER OR BUILDER OF THIS PLAN RELEASES SMC DESIGN FROM ANY CLAIMS, LITIGATIONS OR SUITS THAT MAY ARISE DURING CONSTRUCTION OR ANY TIME THEREAFTER.

SHEET SIZE
ARCH E (36" x 48")

INITIAL DATE: 1/11/2022
PRINT DATE: 2/16/2023

DRAWN BY:
Steve

ELEVATIONS

SMC Design
SMC Design
208.249.1286
Nampa, ID

SHEET NUMBER
A3
PAGE 3