

SITE PLAN
1/8" IN = 1 FT

SHEET INDEX	
PAGE	TITLE
A1	SITE PLAN
A2	FLOOR PLAN - 1ST LEVEL

PROJECT NO.
23-008

3 BDRM 2-1/2 BATH 1 STORY FOR HOLSMAN
LOT 03 BLK 05 MOSCA SECA SUB NO 01 EAGLE, ID

CONTRACTOR TO VERIFY ALL DETAILS, DIMENSIONS, AND SPECIFICATIONS PRIOR TO CONSTRUCTION, AND REPORT ANY OMISSIONS AND/OR ERRORS TO SMC DESIGN. THE PURCHASER OR BUILDER OF THIS PLAN RELEASES SMC DESIGN FROM ANY CLAIMS, LITIGATIONS OR SUITS THAT MAY ARISE DURING CONSTRUCTION OR ANYTIME THEREAFTER.

SHEET SIZE
ARCH E1 (30" x 42")


SITE PLAN

DRAWN BY:
Steve

INITIAL DATE: 4/5/2023
PRINT DATE: 4/6/2023

SMC Design
SMC Design
208.249.7288
Nampa, ID

SHEET NUMBER
A1
PAGE 1

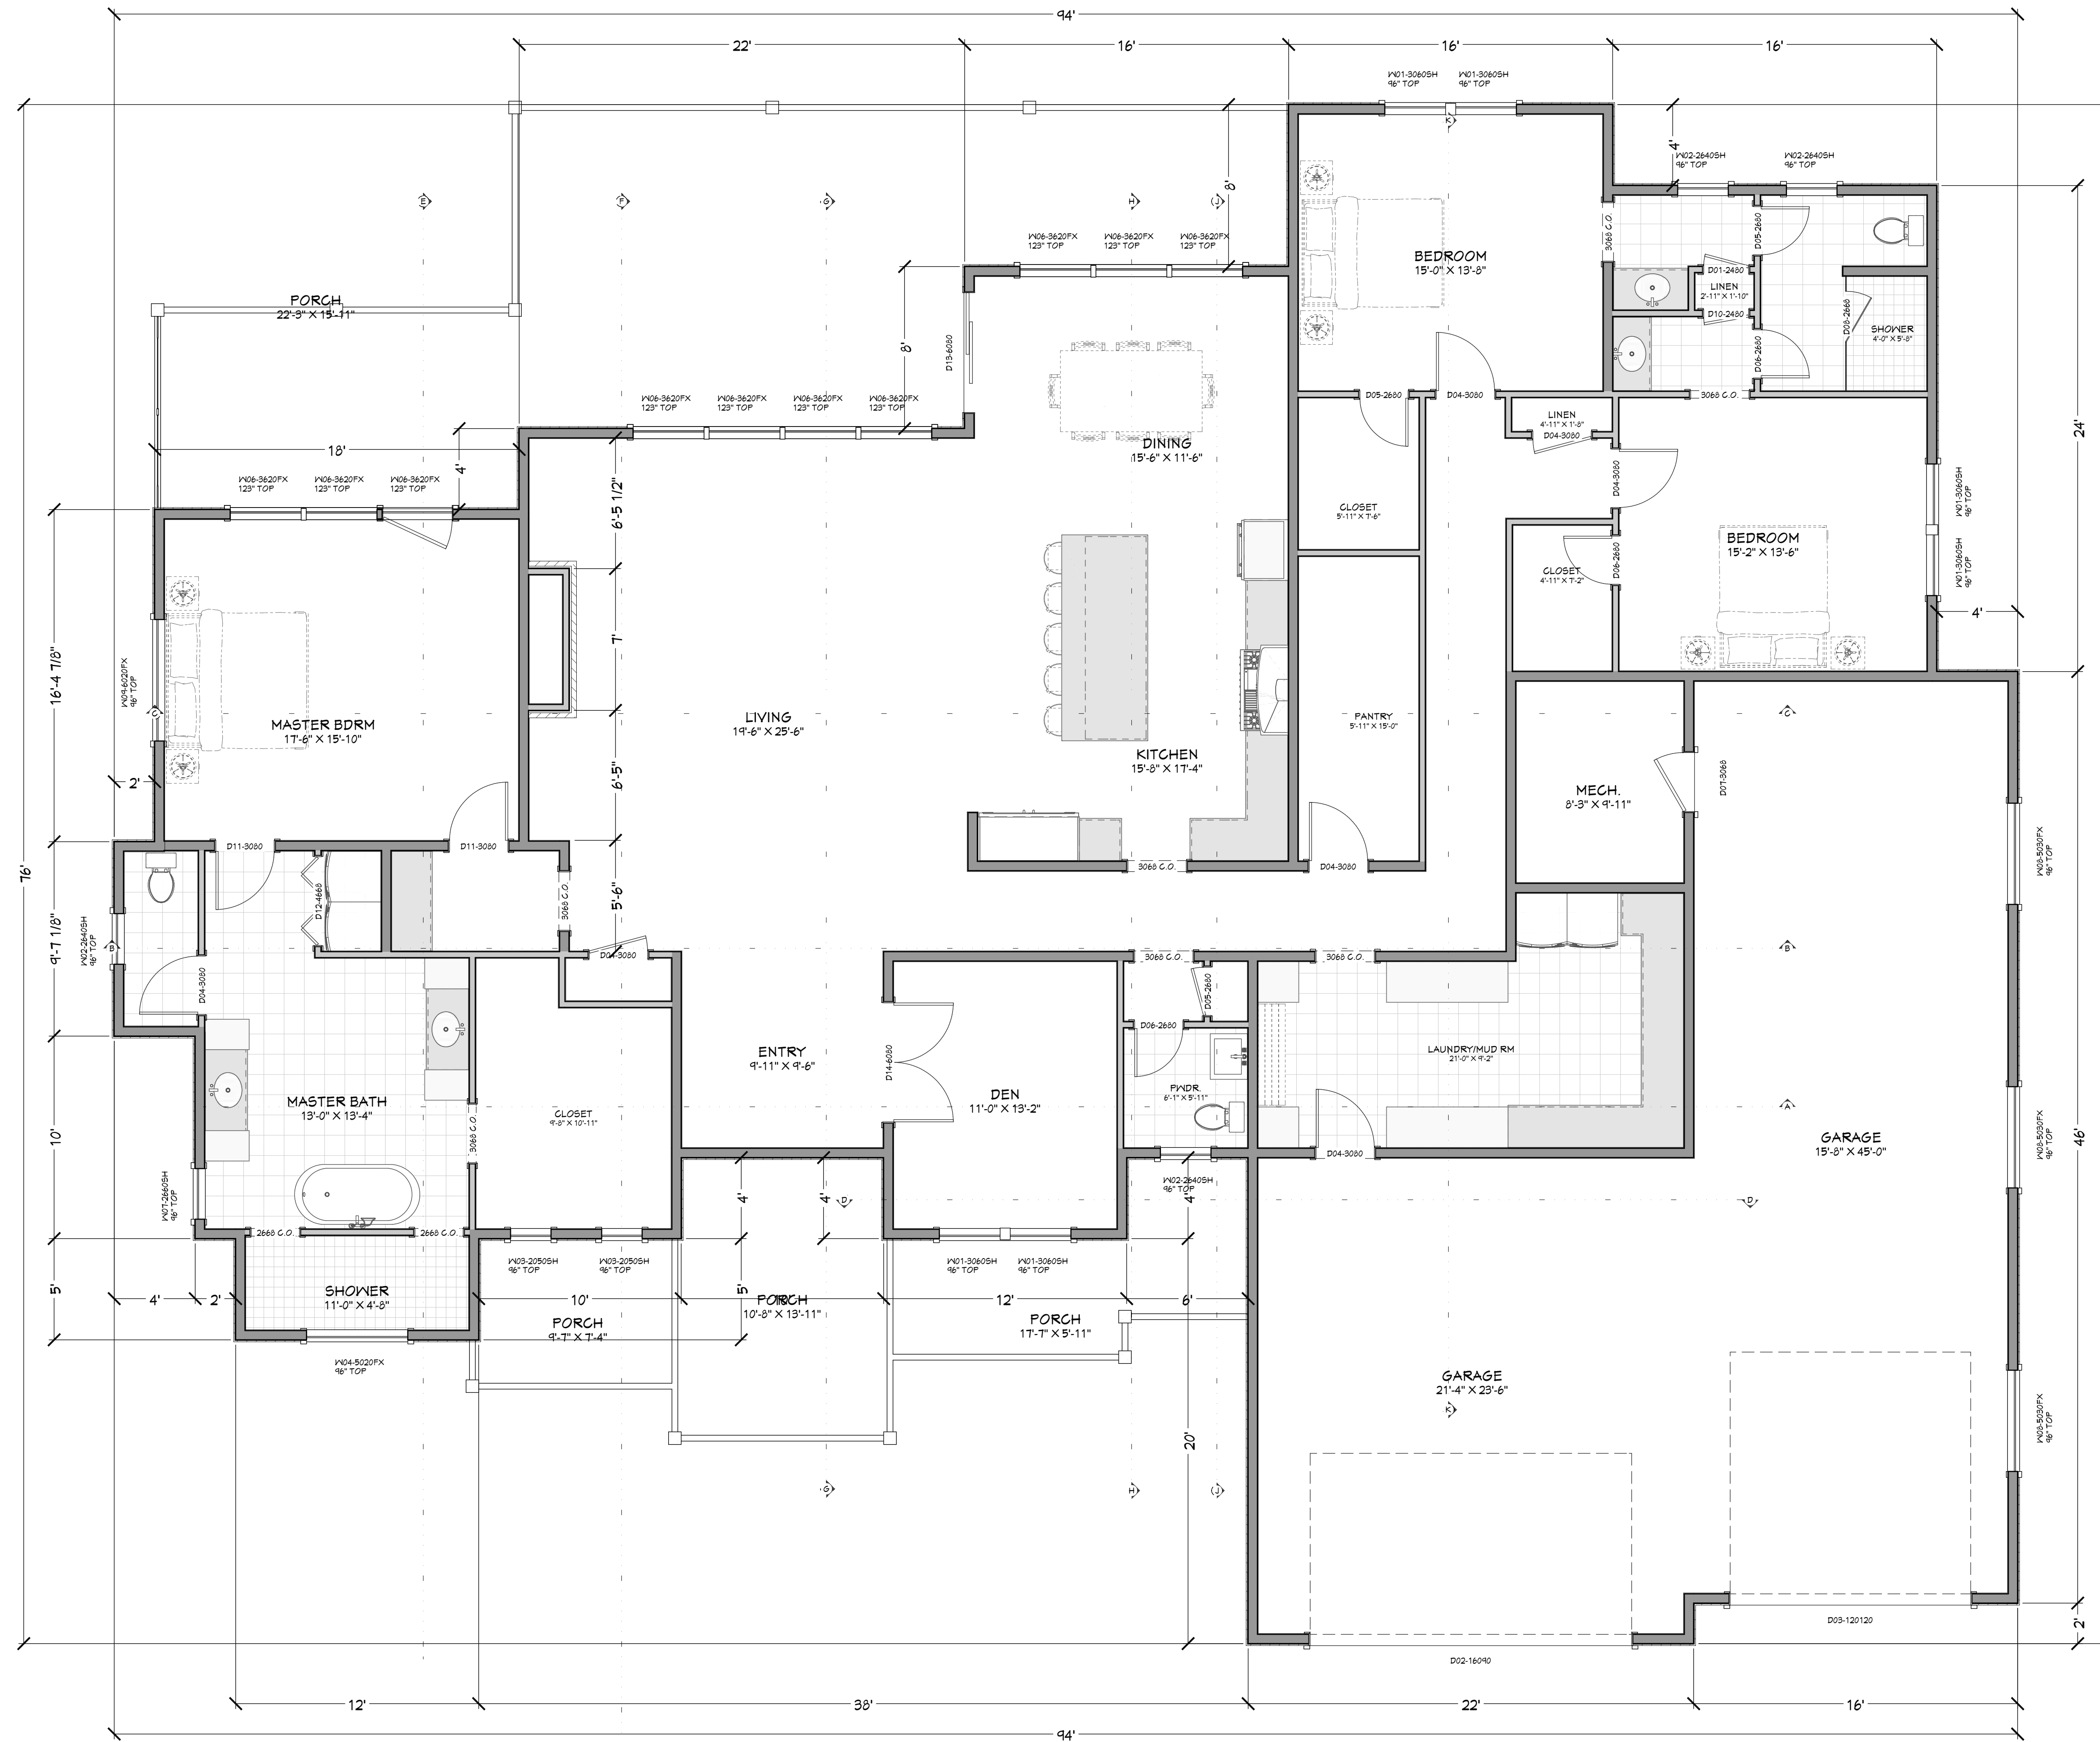

LIVING SPACE 3513 sq. ft.
GARAGE 1254 sq. ft.
COVD PORCH/DECK 1004 sq. ft.

MAIN LEVEL NOTES:
ALL ANGLE 45° UNO
2x6 EXT. WALLS @ 16" O.C.
10'-1 1/8" PLATE HEIGHT UNO
ALL PARTITION DIMENSIONS
ARE TO FACE OF STUD

FLOOR PLAN - 1ST LEVEL
1/4 IN = 1 FT

NUMBER	QTY	FLOOR	SIZE	WIDTH	HEIGHT	DOOR SCHEDULE	TEMPERED	EIFB	COMMENTS	CALC #	NUMBER
D01	1		2460 R IN	22"	36"	HINGED					D01
D02	1		1600	19 1/2"	1 3/4"	GARAGE					D02
D03	1		1201 PD	14 1/2"	1 1/4"	GARAGE					D03
D04	7		3090 L IN	36"	36"	HINGED					D04
D05	5		2680 L IN	30"	36"	HINGED					D05
D06	3		2680 L IN	30"	36"	HINGED					D06
D07	1		3058 L IN	36"	40"	HINGED					D07
D08	1		2668 R	30"	40"	SHOWER	YES				D08
D09	1		3648 R IN	48"	40"	HINGED					D09
D10	1		2480 L IN	22"	36"	HINGED					D10
D11	2		3090 R IN	36"	36"	HINGED					D11
D12	1		4688 LR	54"	40"	4 DR. BIFOLD					D12
D13	1		4688 R SL	72"	36"	SLIDER					D13
D14	1		6080 LR IN	72"	36"	DOUBLE HINGED					D14

WINDOW/DOOR LABEL LEGEND											
TMR NUMBER OF TRIMMERS @ EACH END (1 TRIMMER REQUIRED)											
KS KING STUD II KING STUD UNO											
FS FULL SPAN HEADER (NO MID BEARING POINTS)											
MB FULL WIDTH HEADER (W/ MID SPAN BEARING POINTS)											
NUMBER	QTY	FLOOR	SIZE	WIDTH	HEIGHT	WINDOW SCHEDULE	COMMENTS	CALC #	NUMBER		
W01	6		3060SH	36"	72"	SINGLE HUNG			W01		
W02	4		2640SH	30"	48"	SINGLE HUNG			W02		
W03	2		2020SH	24"	60"	SINGLE HUNG			W03		
W04	1		3030FX	60"	72"	FIXED GLASS			W04		
W05	9		3660SH	42"	72"	SINGLE HUNG			W05		
W06	10		3630FX	42"	72"	FIXED GLASS			W06		
W07	1		3660SH	30"	72"	SINGLE HUNG			W07		
W08	3		3030FX	60"	36"	FIXED GLASS			W08		
W09	1		6030FX	72"	72"	FIXED GLASS			W09		

SHEET INDEX	
PAGE	TITLE
A1	SITE PLAN
A2	FLOOR PLAN - 1ST LEVEL

PROJECT NO.
23-008

3 BDRM 2-1/2 BATH 1 STORY FOR HOLSMAN
LOT 03 BLK 05 MOSCA SECA SUB NO 01 EAGLE, ID

SHEET SIZE
ARCH E1 (30" x 42")

INITIAL DATE: 4/15/2023
PRINT DATE: 4/16/2023

DRAWN BY:
Steve

SMC Design
SMC Design
208.249.7288
Nampa, ID

SHEET NUMBER
A2
PAGE 2