
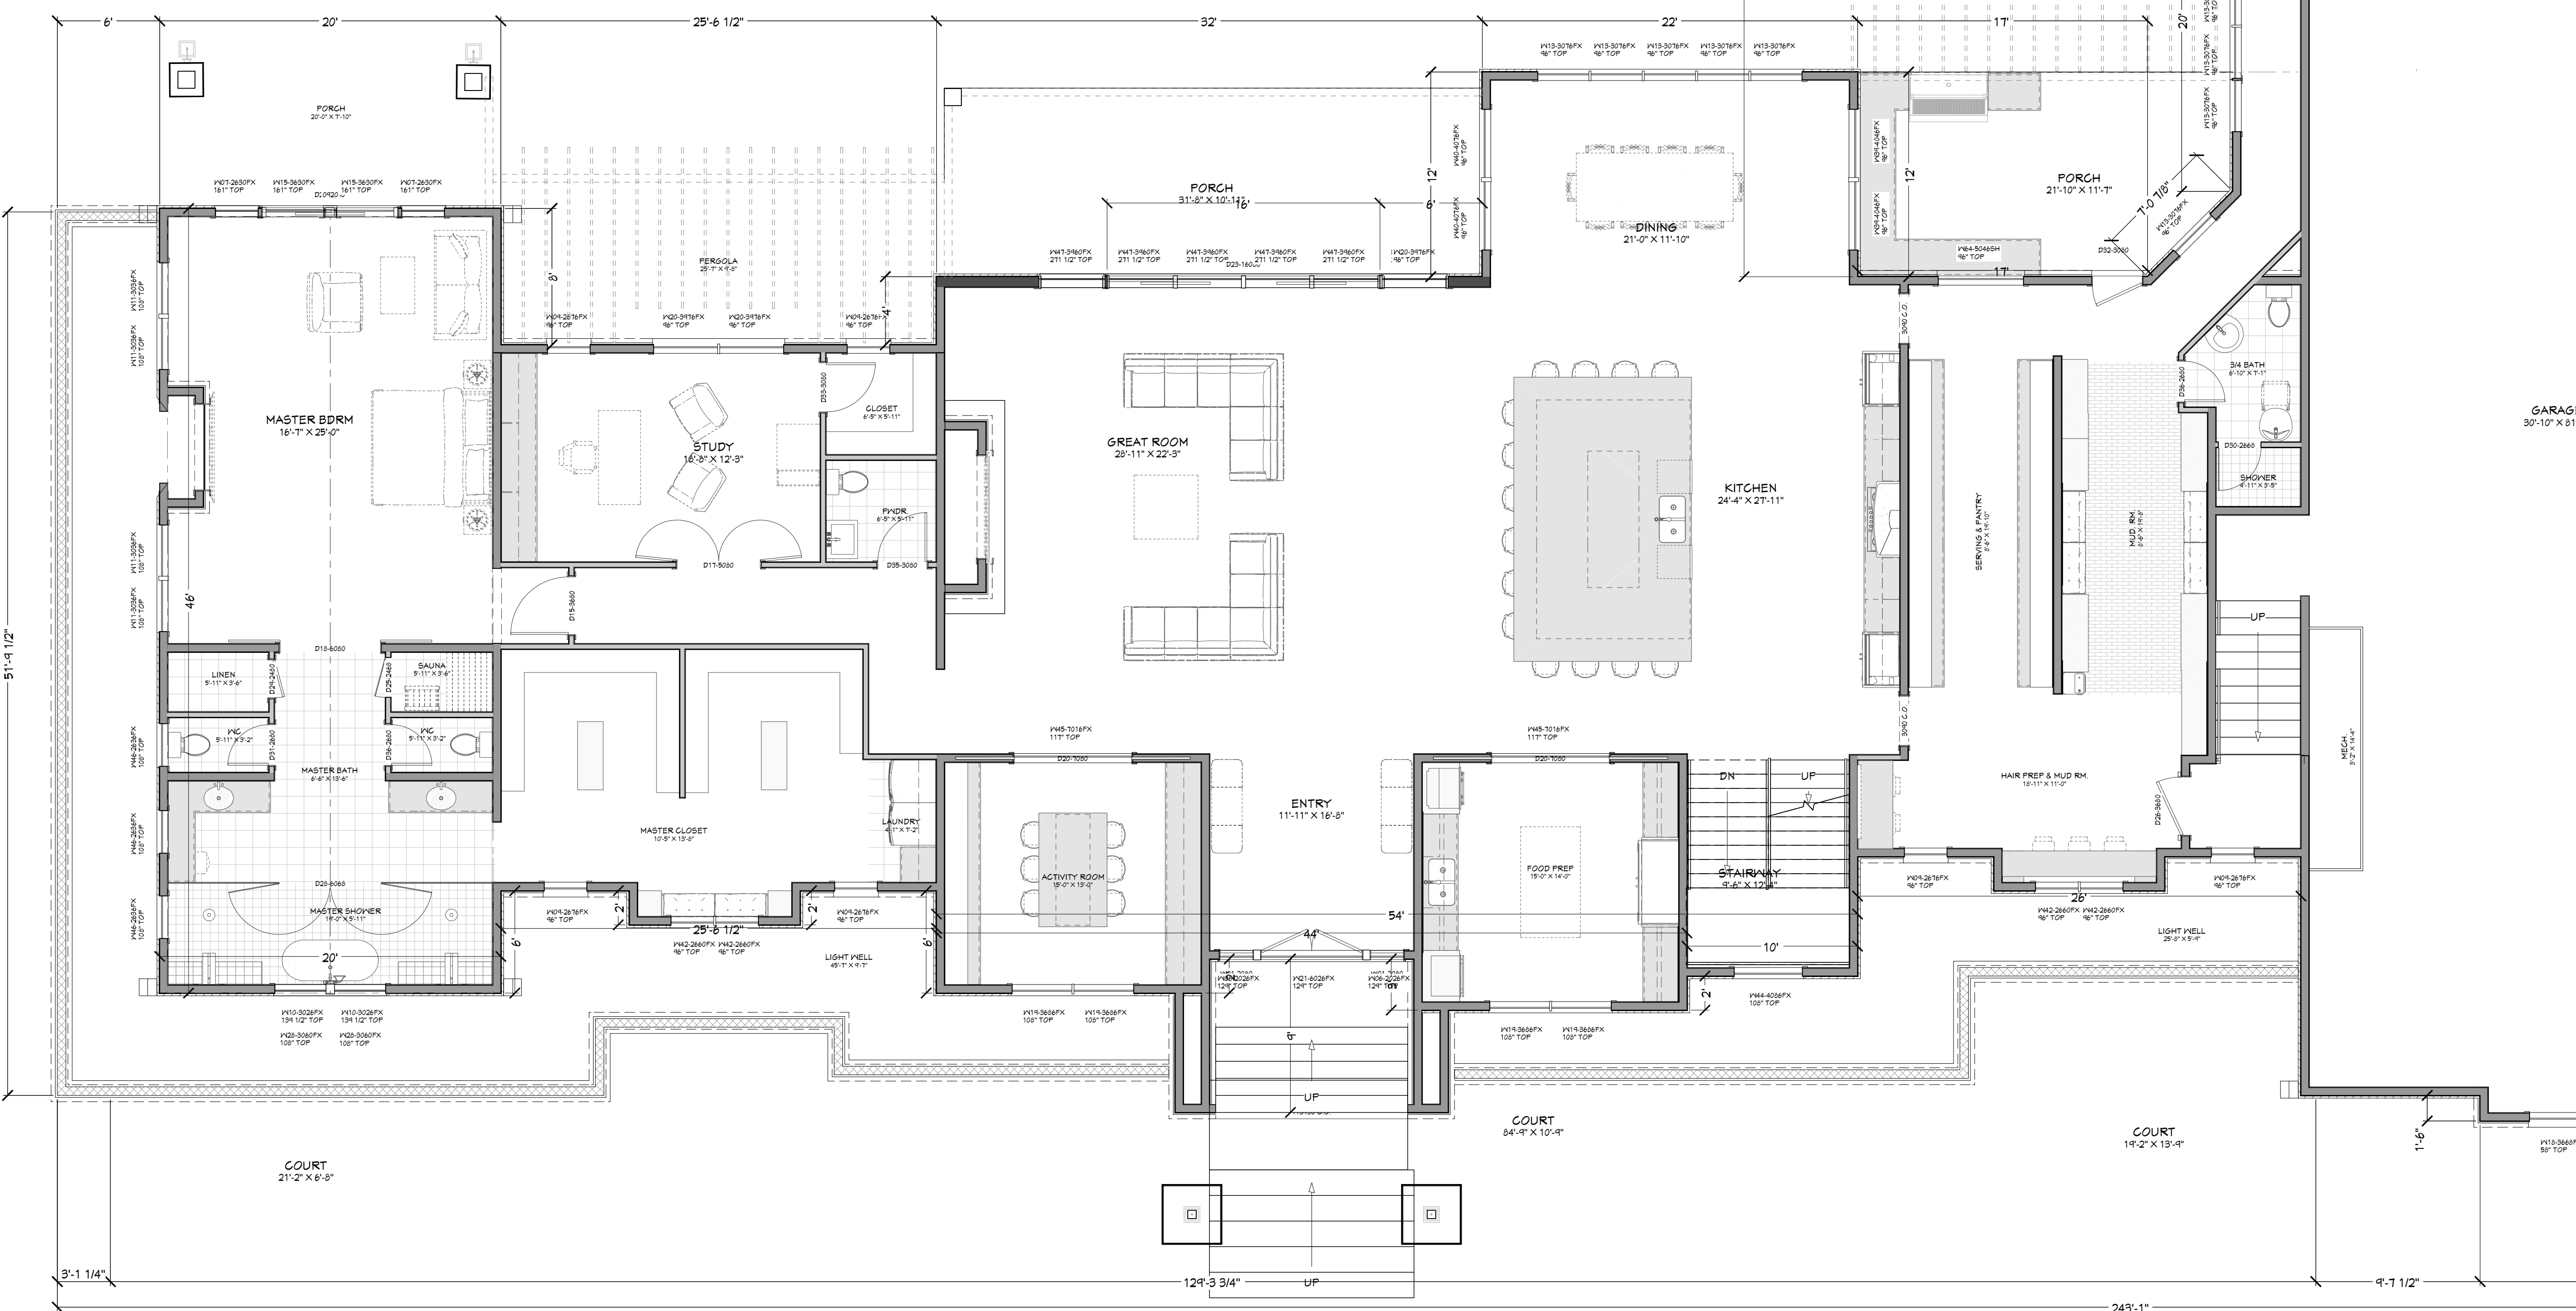
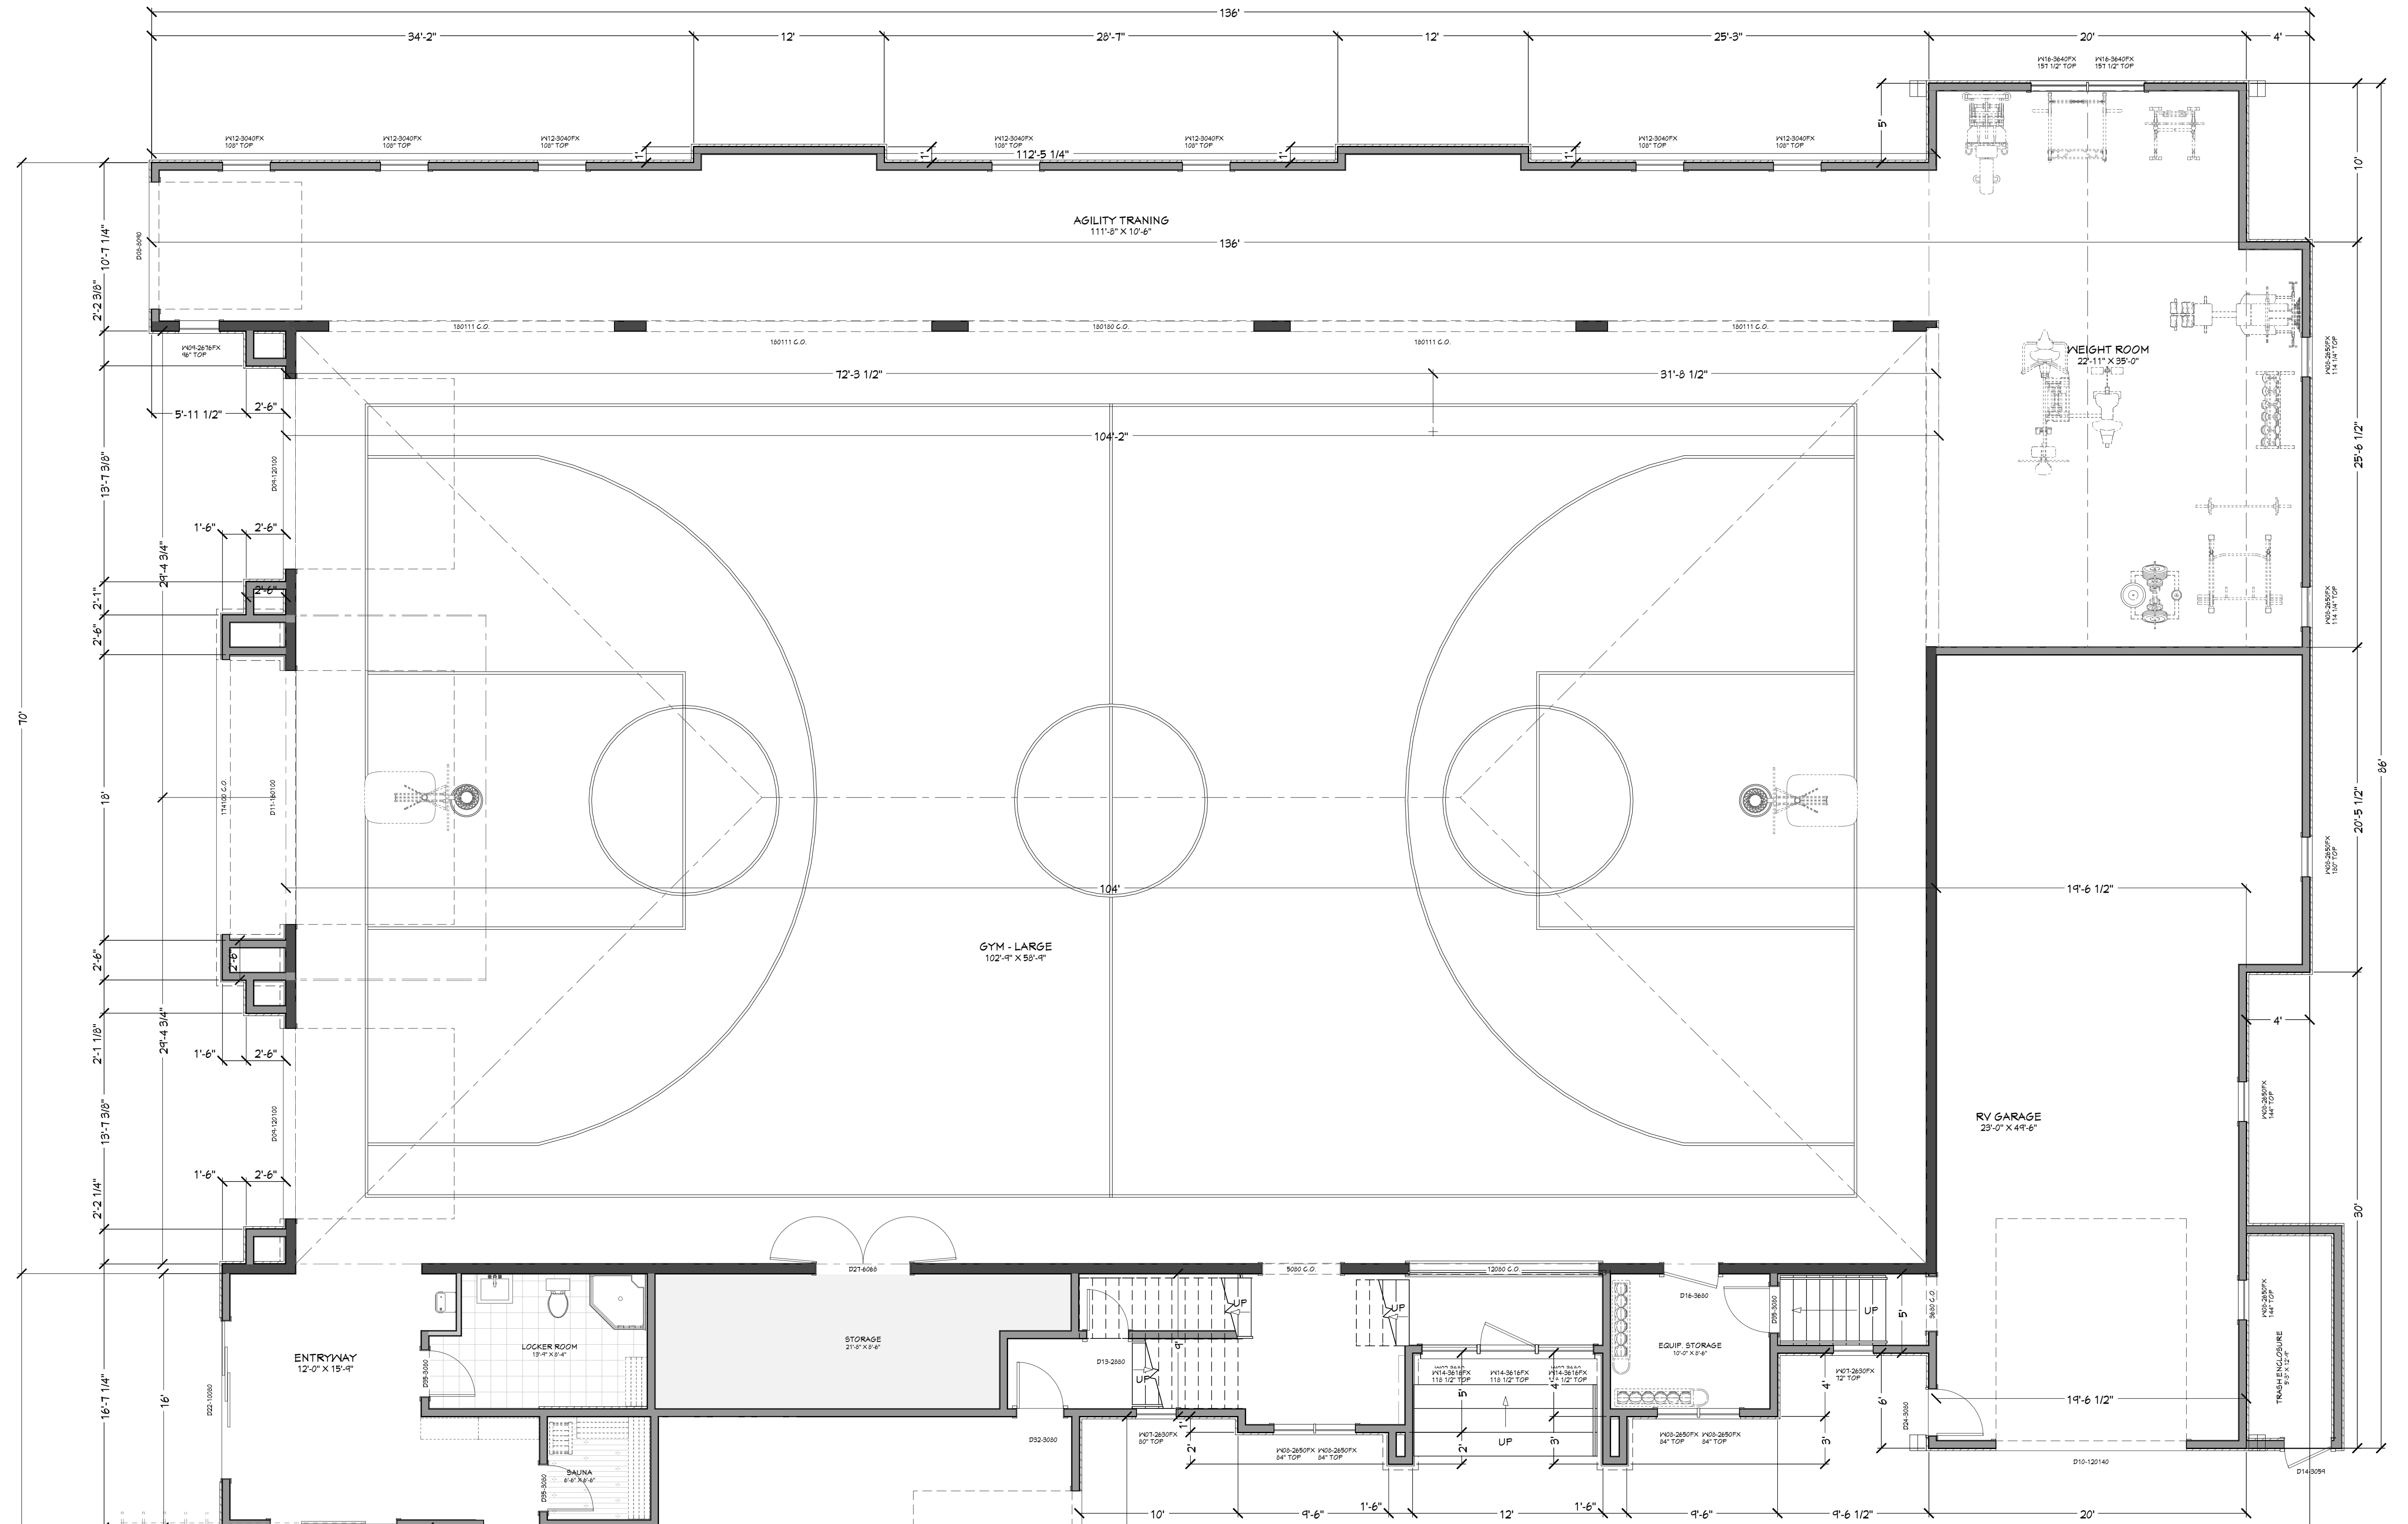


PRELIMINARY
NOT FOR CONSTRUCTION

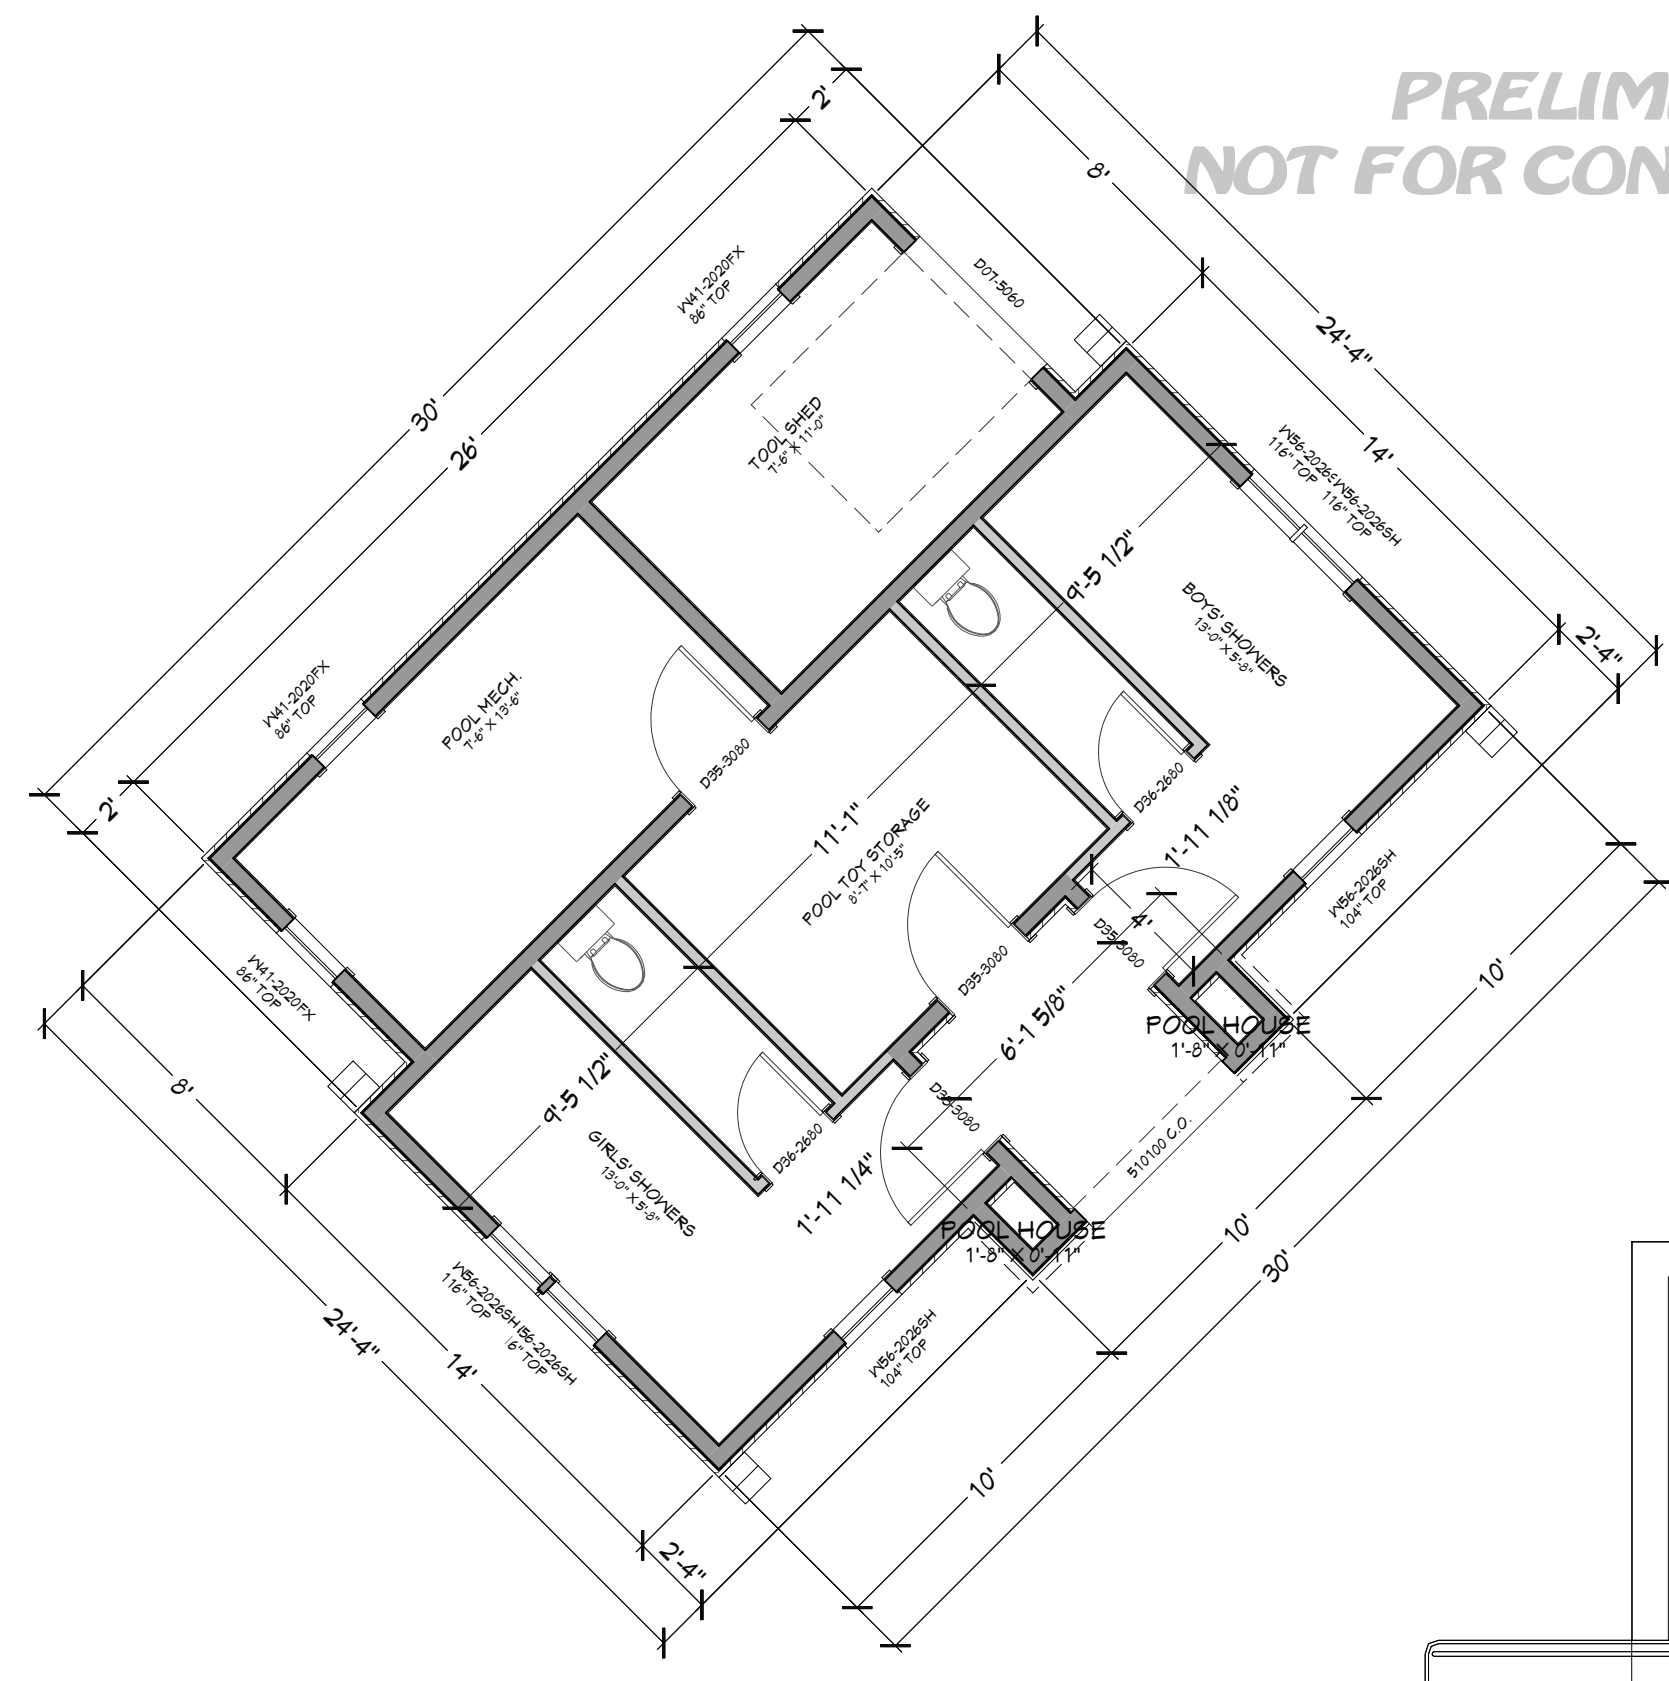

WINDOW SCHEDULE

NUMBER	FLOOR	TYPE	WIDTH	HEIGHT	TEMPERATURE	OPERATION	COMMENTS	CALC #	NUMBER
W001	1	10'-0" x 12'-0"	10'-0"	12'-0"	YES	FIXED GLASS PANEL			W001
W002	1	10'-0" x 12'-0"	10'-0"	12'-0"	YES	FIXED GLASS PANEL			W002
W003	1	10'-0" x 12'-0"	10'-0"	12'-0"	YES	FIXED GLASS PANEL			W003
W056	1	10'-0" x 12'-0"	10'-0"	12'-0"	YES	FIXED GLASS PANEL			W056

MAIN LEVEL NOTES:
ALL ANGLE 45° UNO
2x6 EXT. WALLS @ 16" O.C.
10'-1 1/8" PLATE HEIGHT UNO
ALL PARTITION DIMENSIONS
ARE TO FACE OF STUD

MAIN LEVEL SUMMARY

UPPER LEVEL	5246 sq. ft.
BASEMENT	4962 sq. ft.
TOTAL LIVING SPACE	10208 sq. ft.
GYMNASIUM	3313 sq. ft.
FINISHED GYMNASIUM	1875 sq. ft.
UNFINISHED GYMNASIUM	2239 sq. ft.
GARAGE	3164 sq. ft.
PORCH/DECK/WINDOW WELLS	3541 sq. ft.

SHEET INDEX

A1	TITLE
A2	FLOOR PLAN - 1ST LEVEL
A3	FLOOR PLAN - 2ND LEVEL
A4	FLOOR PLAN - BASEMENT
A5	SITE PLAN
A6	ELEVATIONS
A7	ELEVATIONS
A8	SECTION VIEWS
A9	SECTION VIEWS
A10	SECTION VIEWS
E1	ELECTRICAL - 1ST LEVEL
E2	ELECTRICAL - BASEMENT

PROJECT NO.
24-001

WHEELER RESIDENCE
CANYON CO., ID

DRAWN BY: Steve
SHEET SIZE: ARCH E2 (36" x 54")
INITIAL DATE: 02-06-24
PRINT DATE: 01/2024

FLOOR PLAN - 1ST LEVEL



SVC Design
205.244.7286
Nampa, ID

SHEET NUMBER
A1
PAGE 1

PRELIMINARY
NOT FOR CONSTRUCTION

FLOOR PLAN - 1ST LEVEL
3/16 IN = 1 FT

PRELIMINARY
NOT FOR CONSTRUCTION

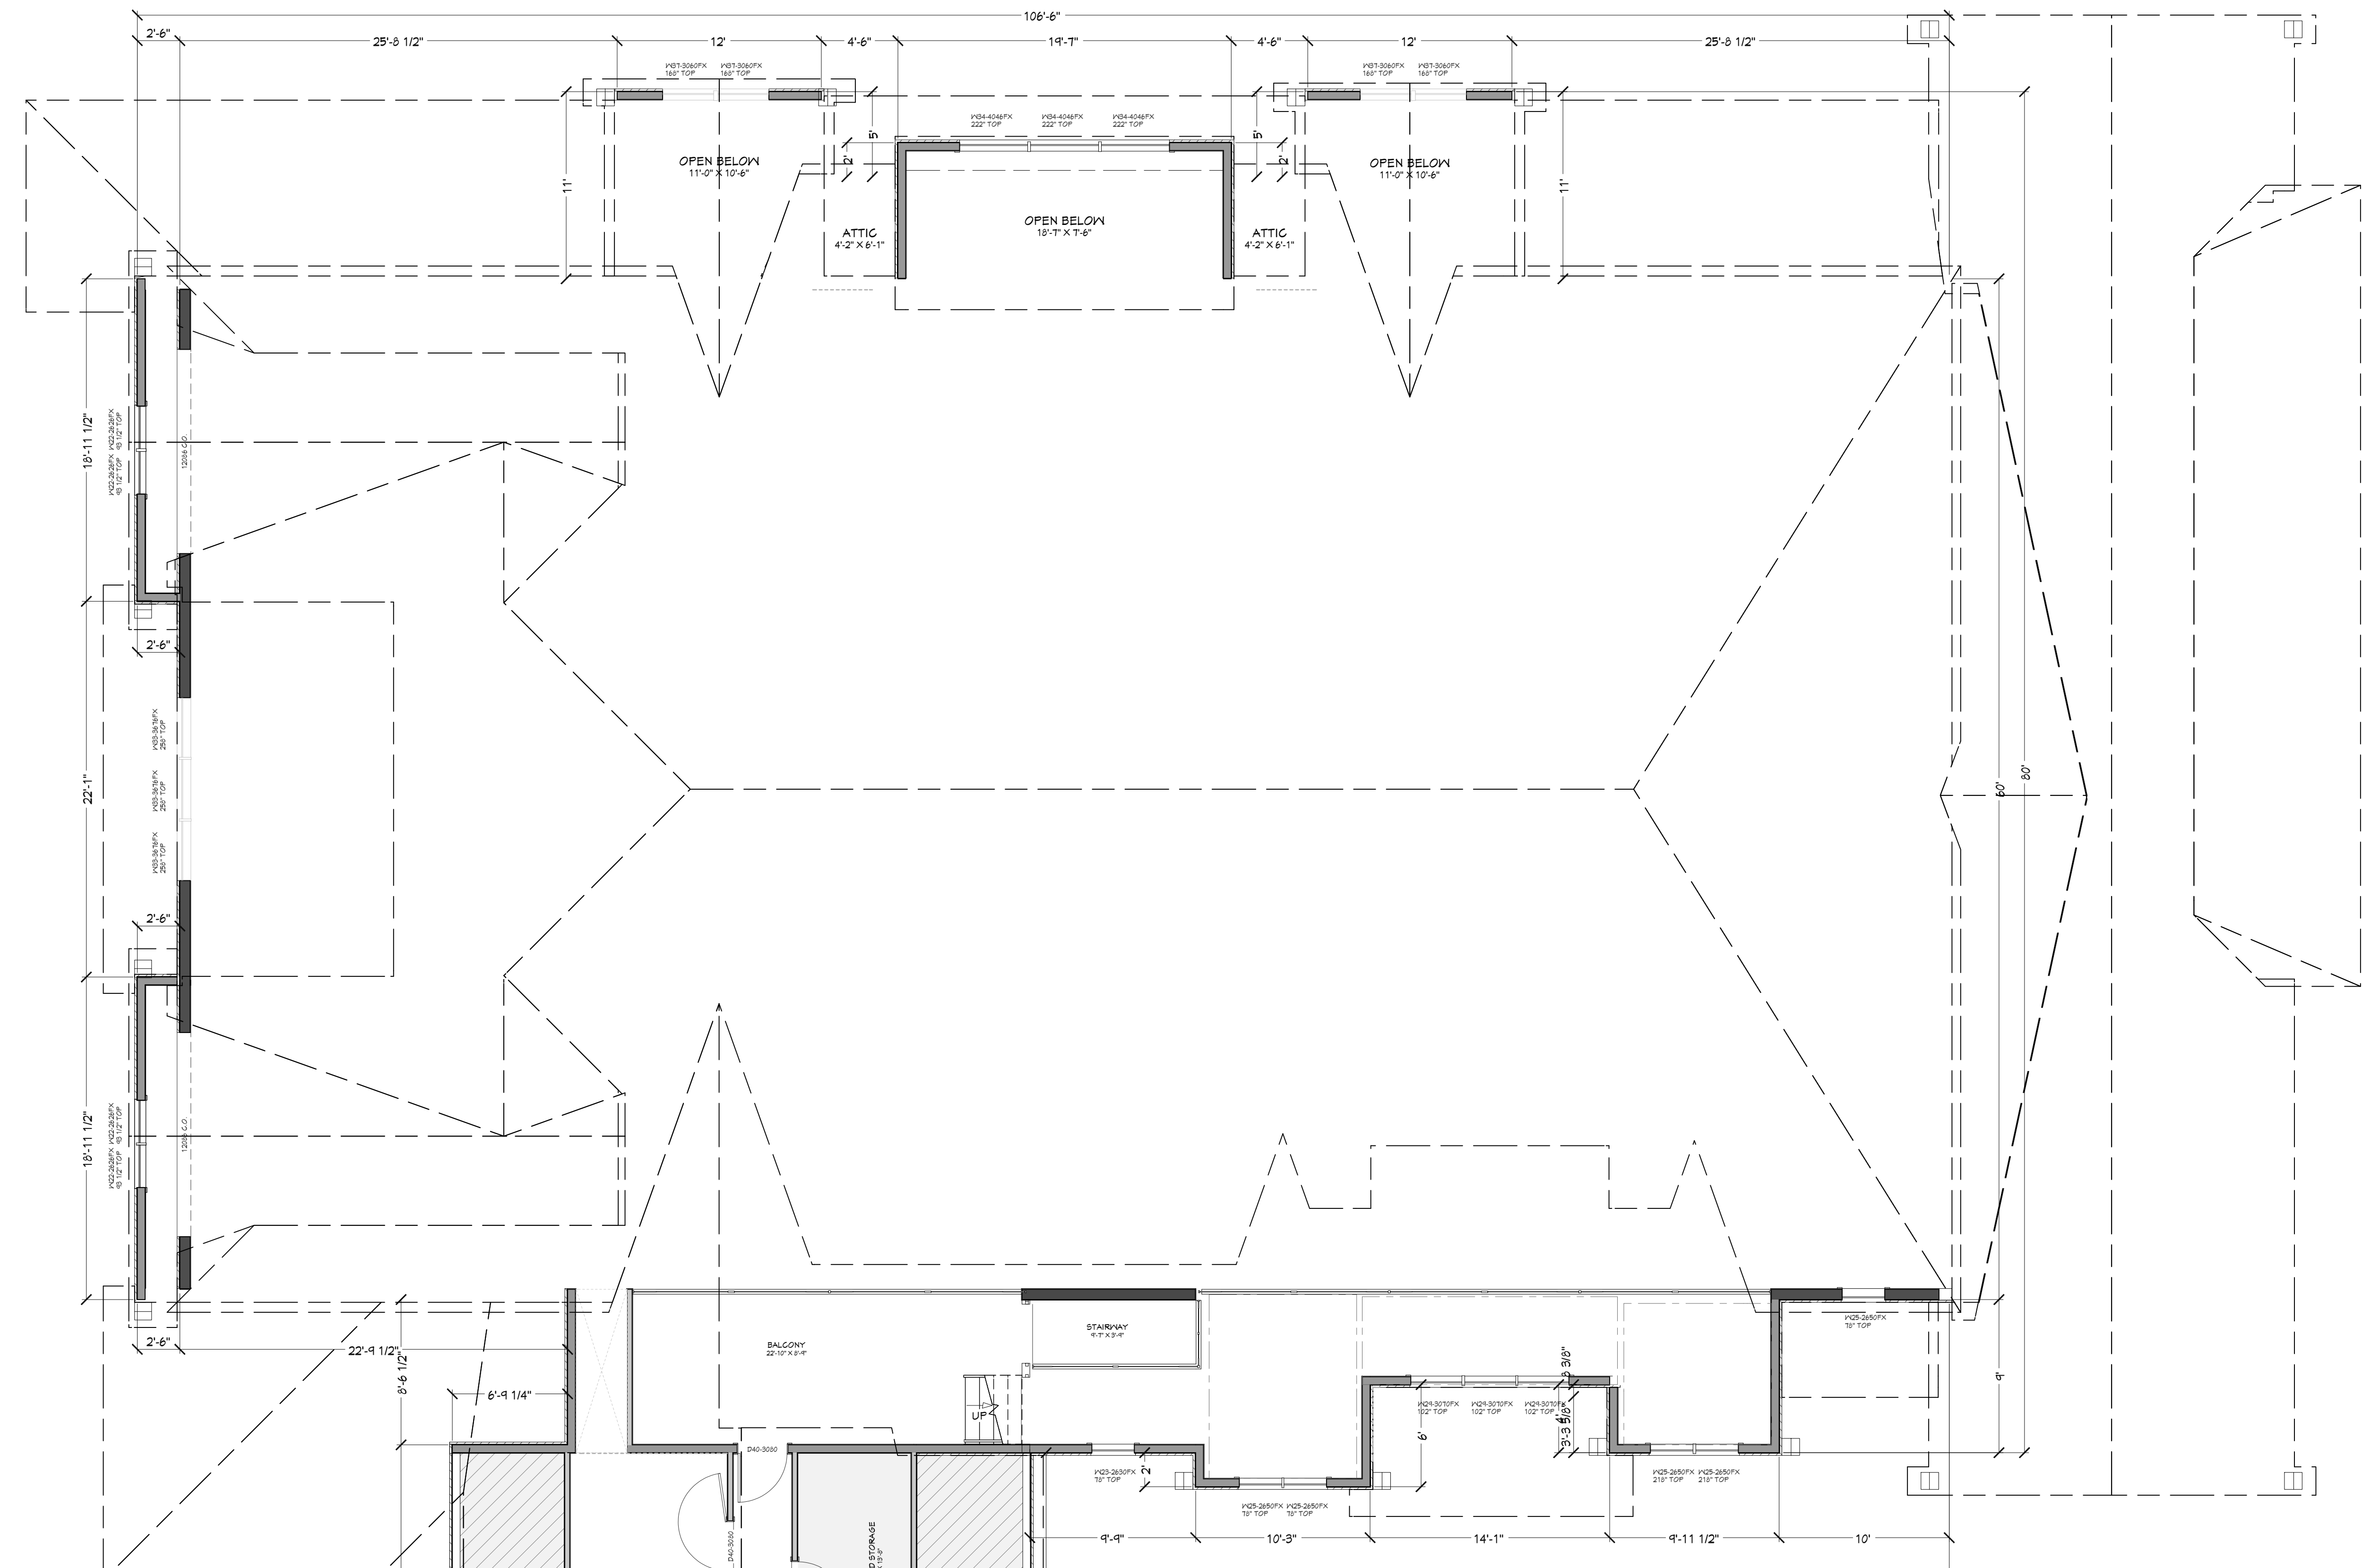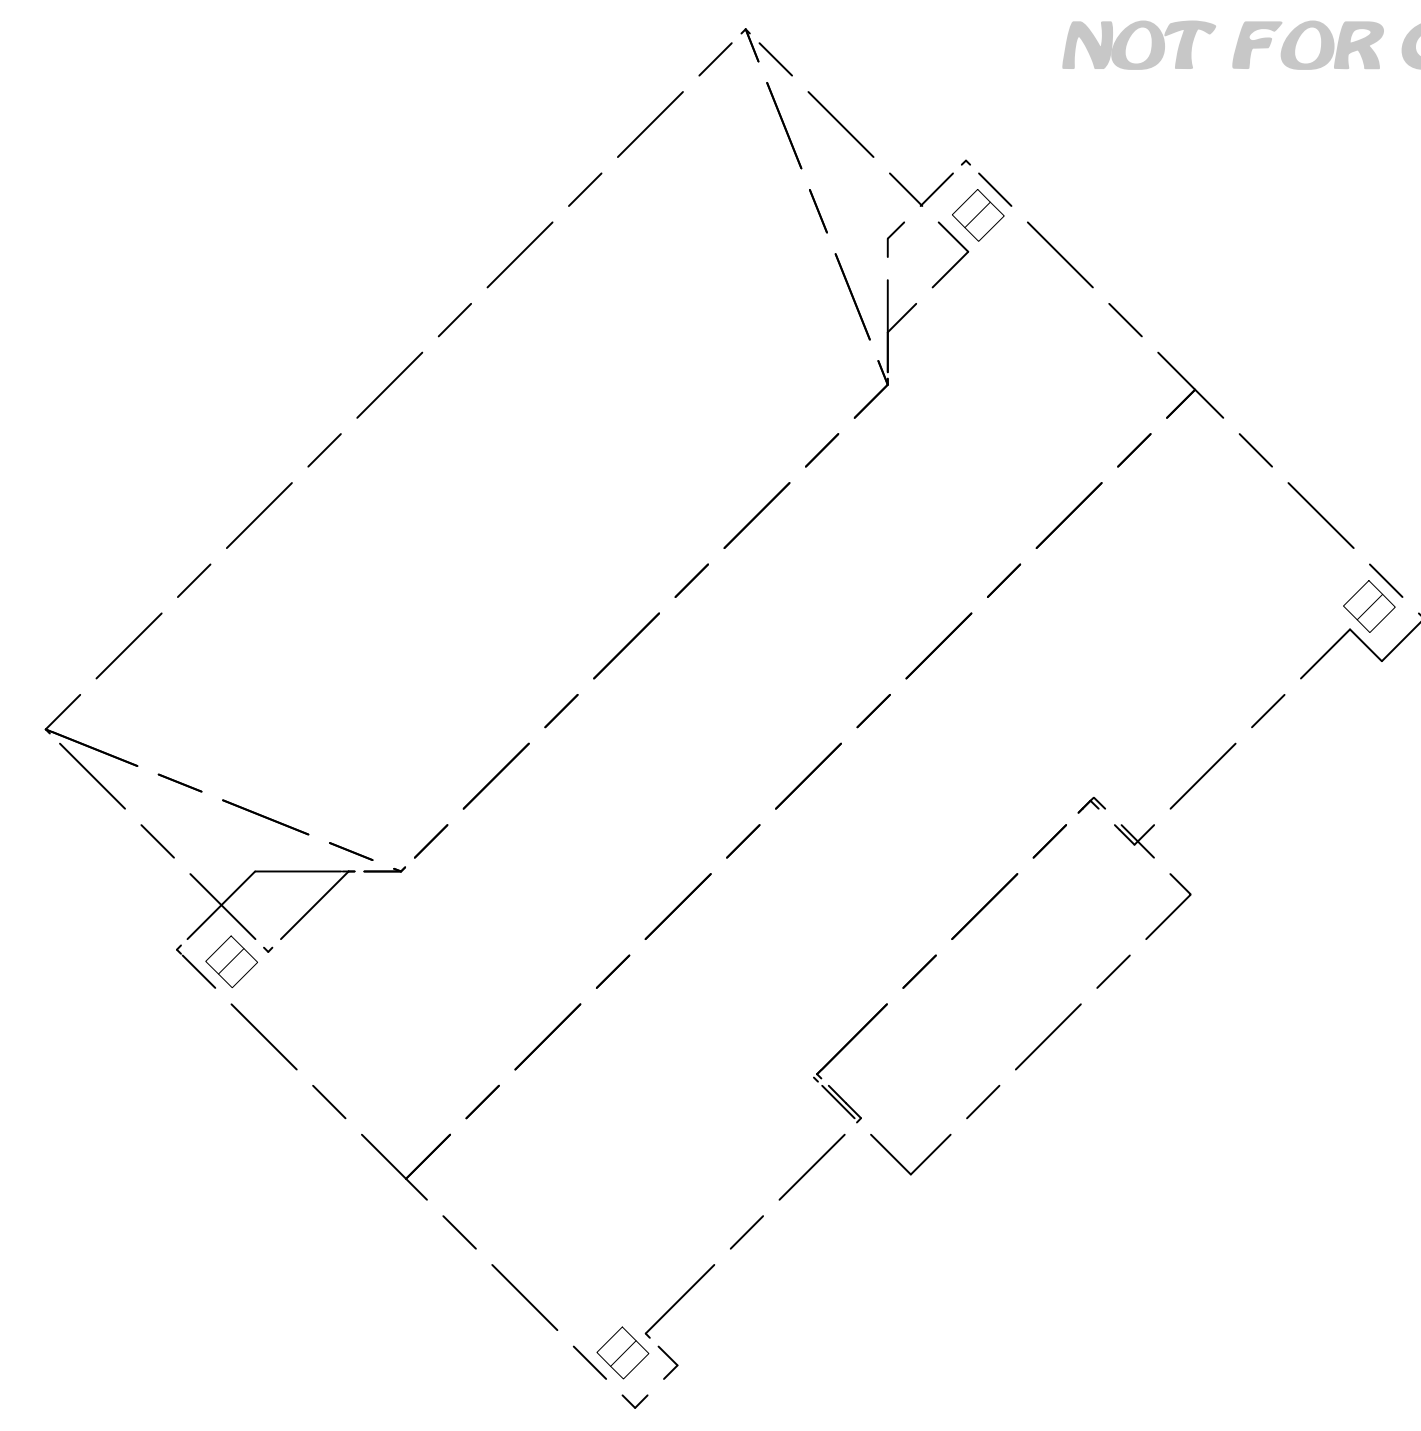

WINDOW/DOOR LABEL LEGEND
 (FOR NUMBER OF FRAMES @ EACH END) (FRAMES @ EACH END)
 (S - KING STUD (1 KING STUD LINK))
 (D - FULL GLASS DOUBLE HUNG WINDOW) (D - FULL GLASS DOUBLE HUNG WINDOW)
 (DR - FULL GLASS DOUBLE HUNG WINDOW WITH DOUBLE HUNG PANEL)

NUMBER	FLOOR	TYPE	SIZE	WIDTH	HEIGHT	TEMPERATURE	DESCRIPTION	COMMENTS	CALC #	NUMBER
W01	2	D	3600 X 48	36"	48"	YES	FIXED GLASS PANEL		W01	W01
W02	2	D	3600 X 48	36"	48"	YES	FIXED GLASS PANEL		W02	W02
W03	2	D	3600 X 48	36"	48"	YES	FIXED GLASS PANEL		W03	W03
W60	2	D	3600 X 48	36"	48"	YES	FIXED GLASS PANEL		W60	W60

UPPER LEVEL NOTES:
 ALL ANGLE 45° UNO
 2x6 EXT WALLS @ 16" O.C.
 9'-1" HIG PLATE HEIGHT UNO
 ALL PARTITION DIMENSIONS
 ARE TO FACE OF STUD

MAIN LEVEL	5246	sq. ft.
UPPER LEVEL	4962	sq. ft.
BASEMENT	5026	sq. ft.
TOTAL LIVING SPACE	15234	sq. ft.
GYMNASIUM	3313	sq. ft.
FINISHED GYMNASIUM	1875	sq. ft.
UNFINISHED MECH.	2230	sq. ft.
GARAGE	3161	sq. ft.
FORG/DECK/WINDOW WELLS	3541	sq. ft.

PAGE	TITLE
A1	FLOOR PLAN - 1ST LEVEL
A2	FLOOR PLAN - 2ND LEVEL
A3	FLOOR PLAN - BASEMENT
A4	SITE PLAN
A5	ELEVATIONS
A6	ELEVATIONS
A7	SECTION VIEWS
A8	SECTION VIEWS
A9	SECTION VIEWS
A10	SECTION VIEWS
E1	ELECTRICAL - 1ST LEVEL
E2	ELECTRICAL - BASEMENT

PROJECT NO.
24-001

WHEELER RESIDENCE
CANYON CO., ID

SHEET SIZE
ARCH E2 (36" x 54")

DRAWN BY:
Steve




INITIAL DATE: 02-06-24
PRINT DATE: 01/12/2024

FLOOR PLAN - 2ND LEVEL

SVC Design
SVC Design
205.244.7286
Nampa, ID

SHEET NUMBER
A2
PAGE 2

PRELIMINARY
NOT FOR CONSTRUCTION

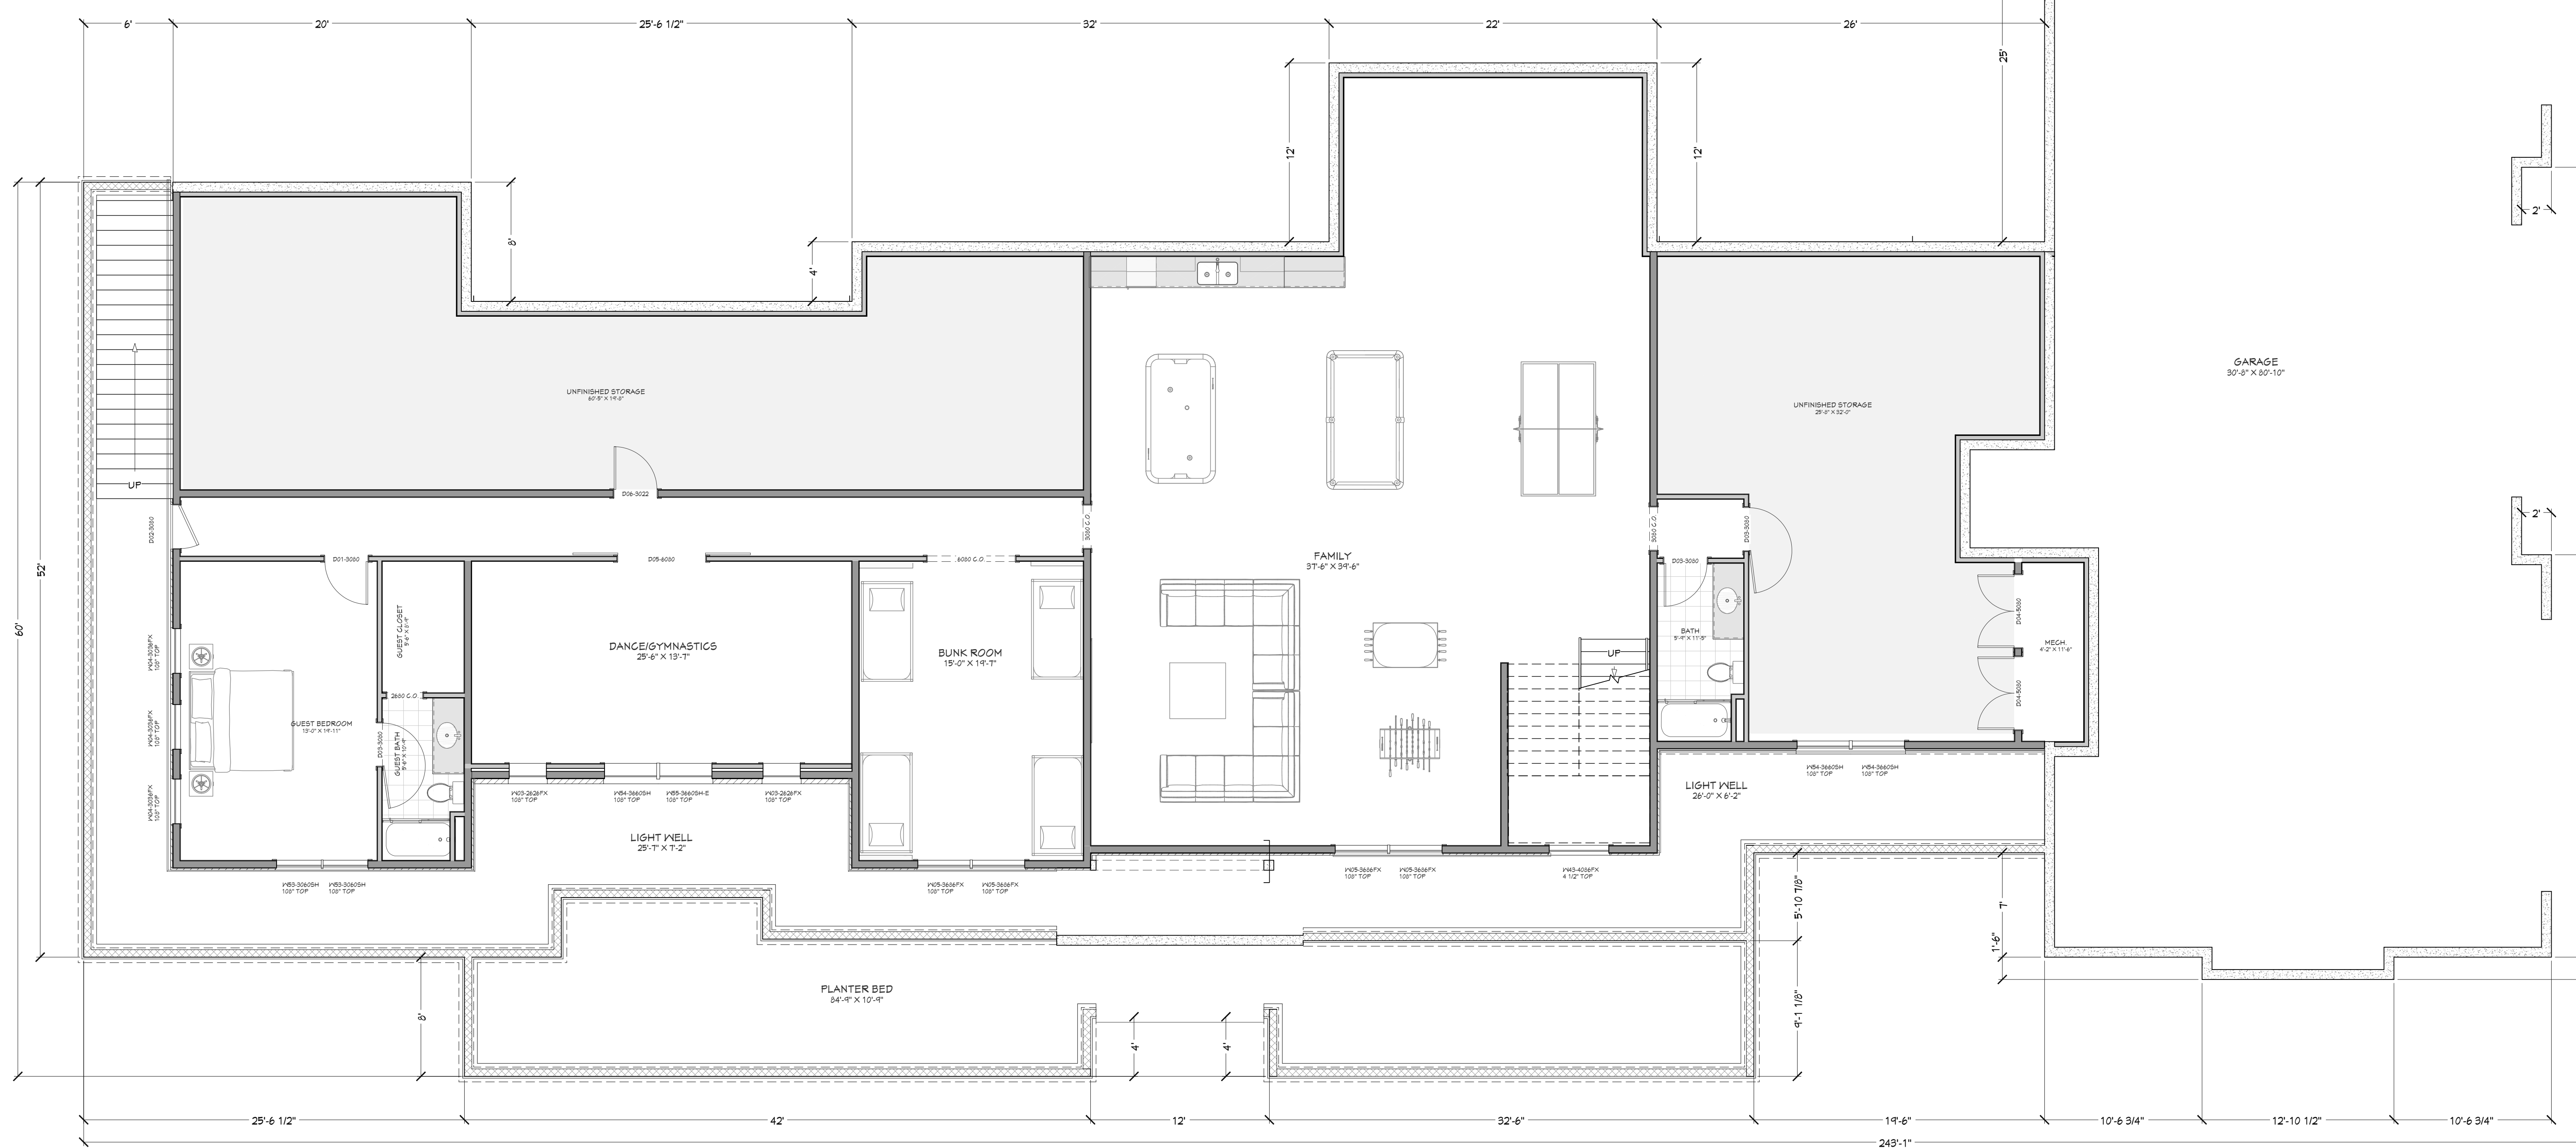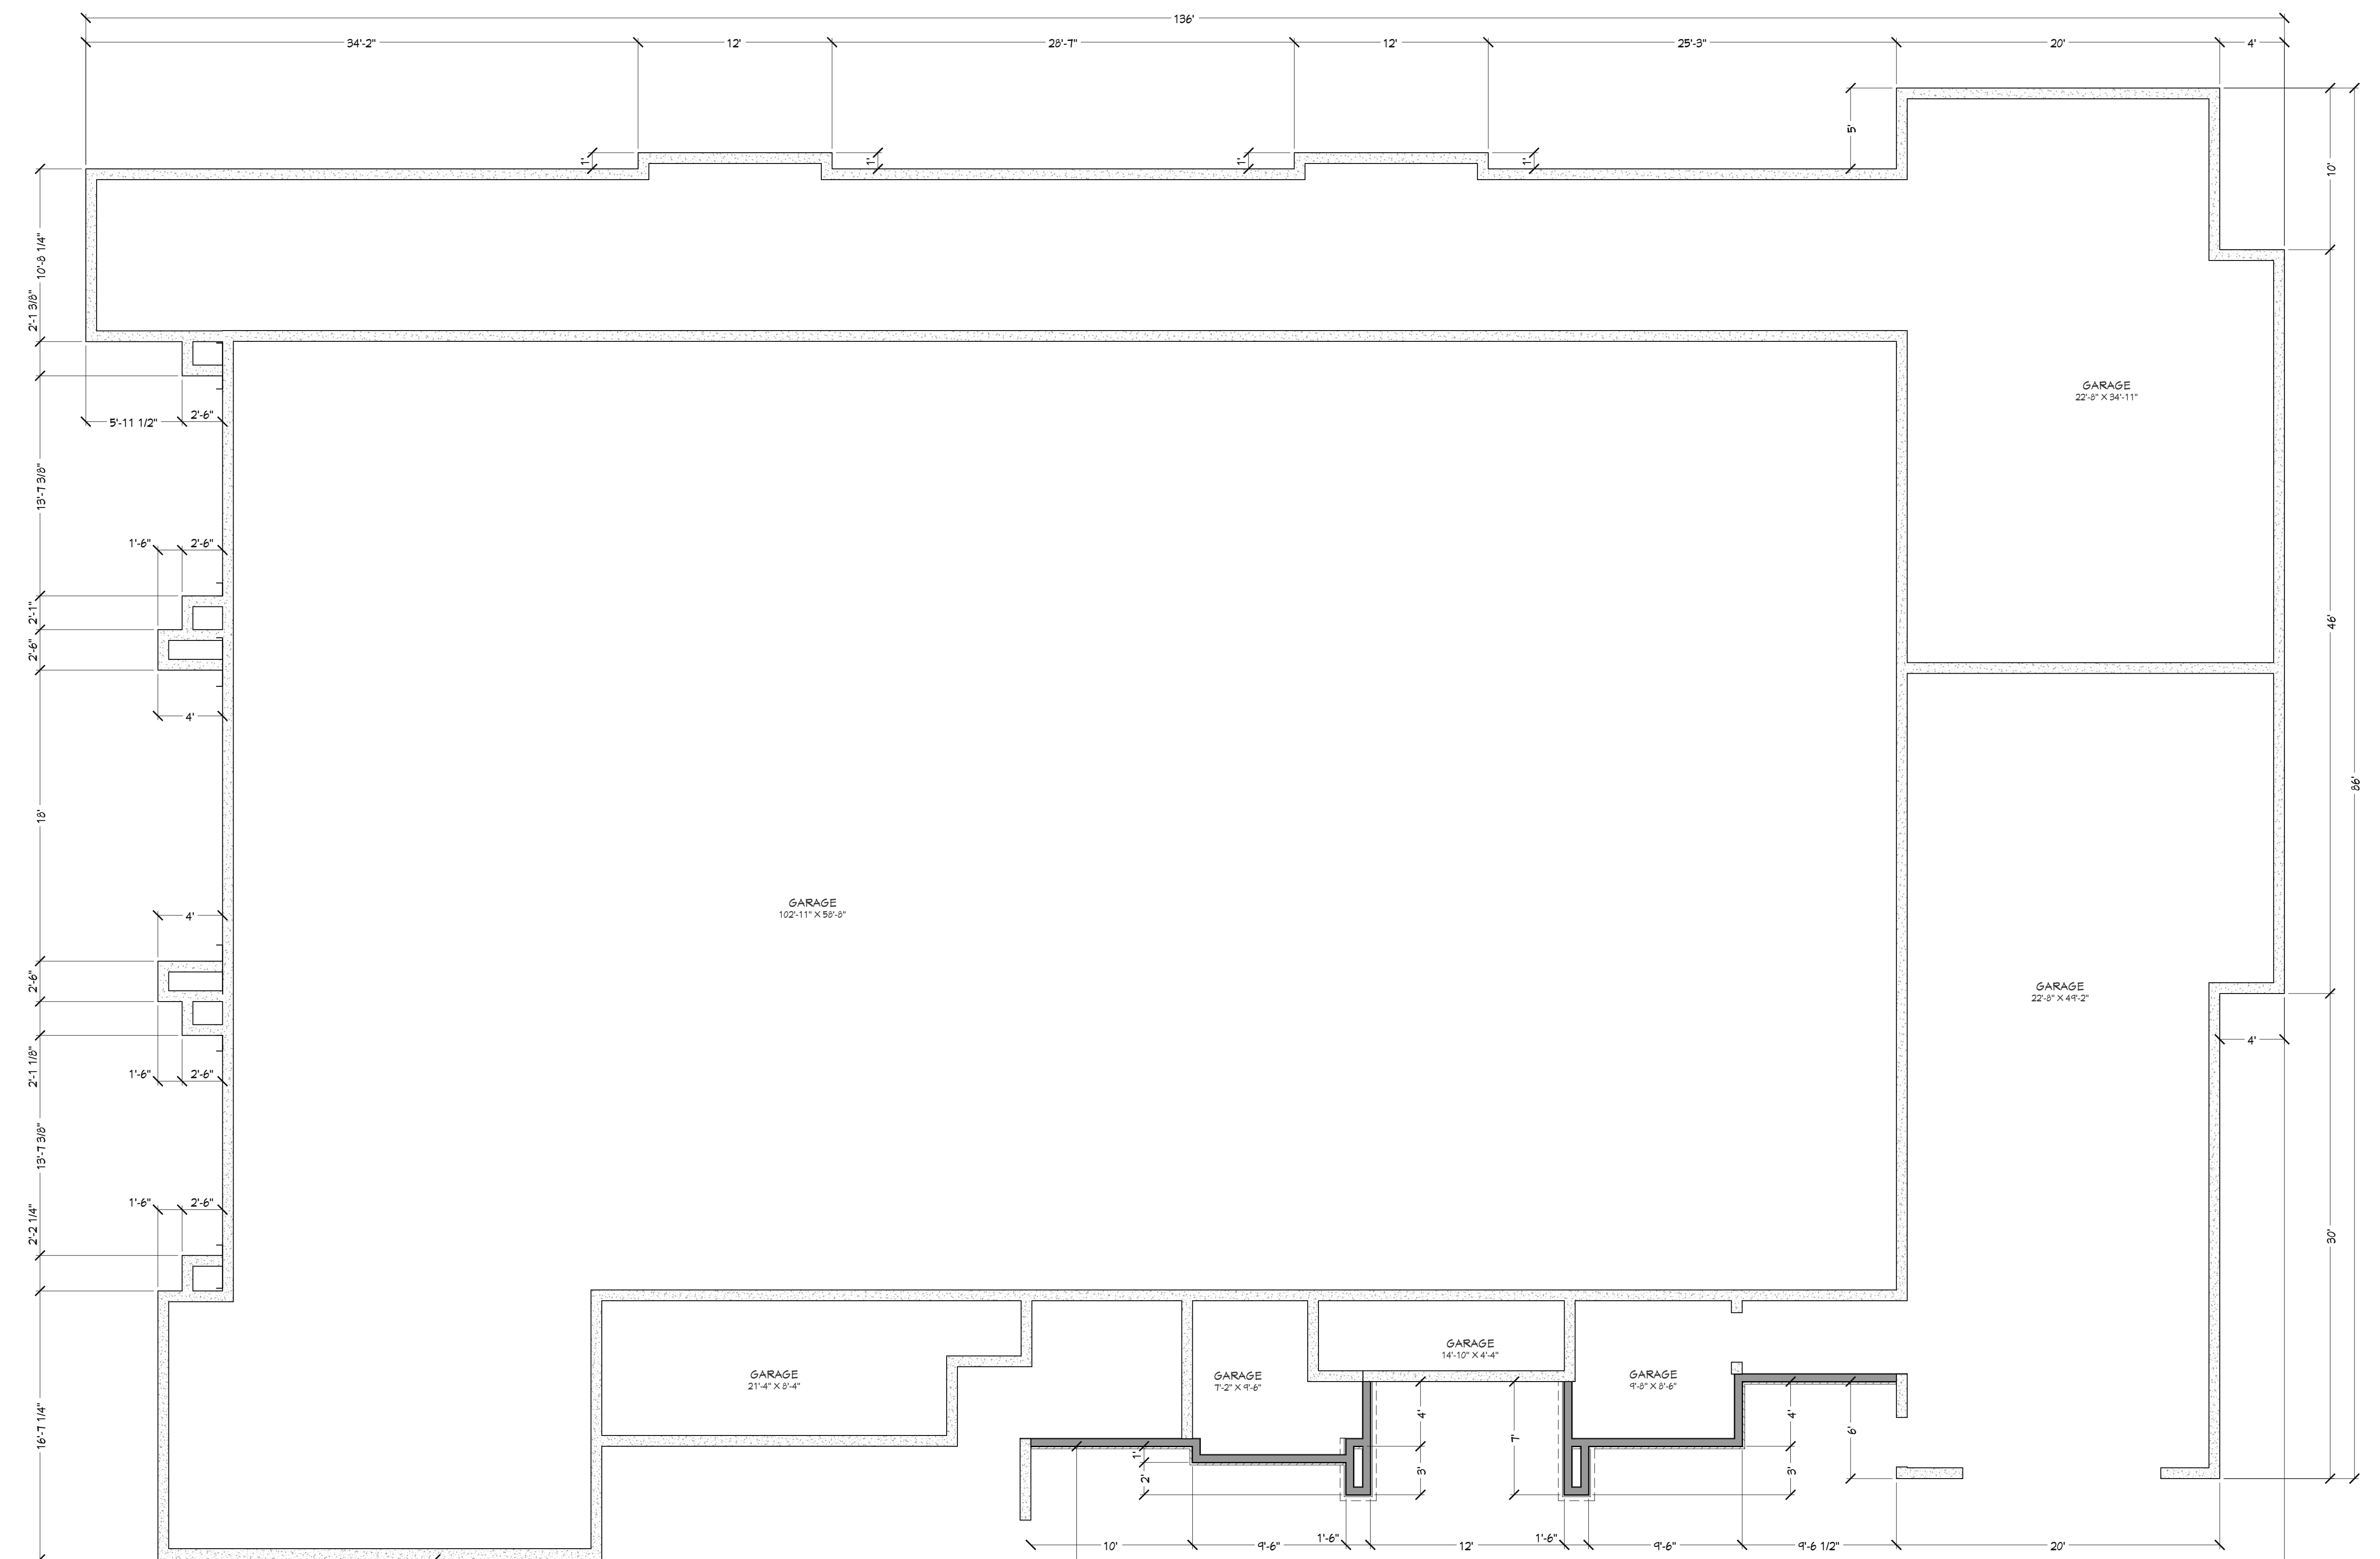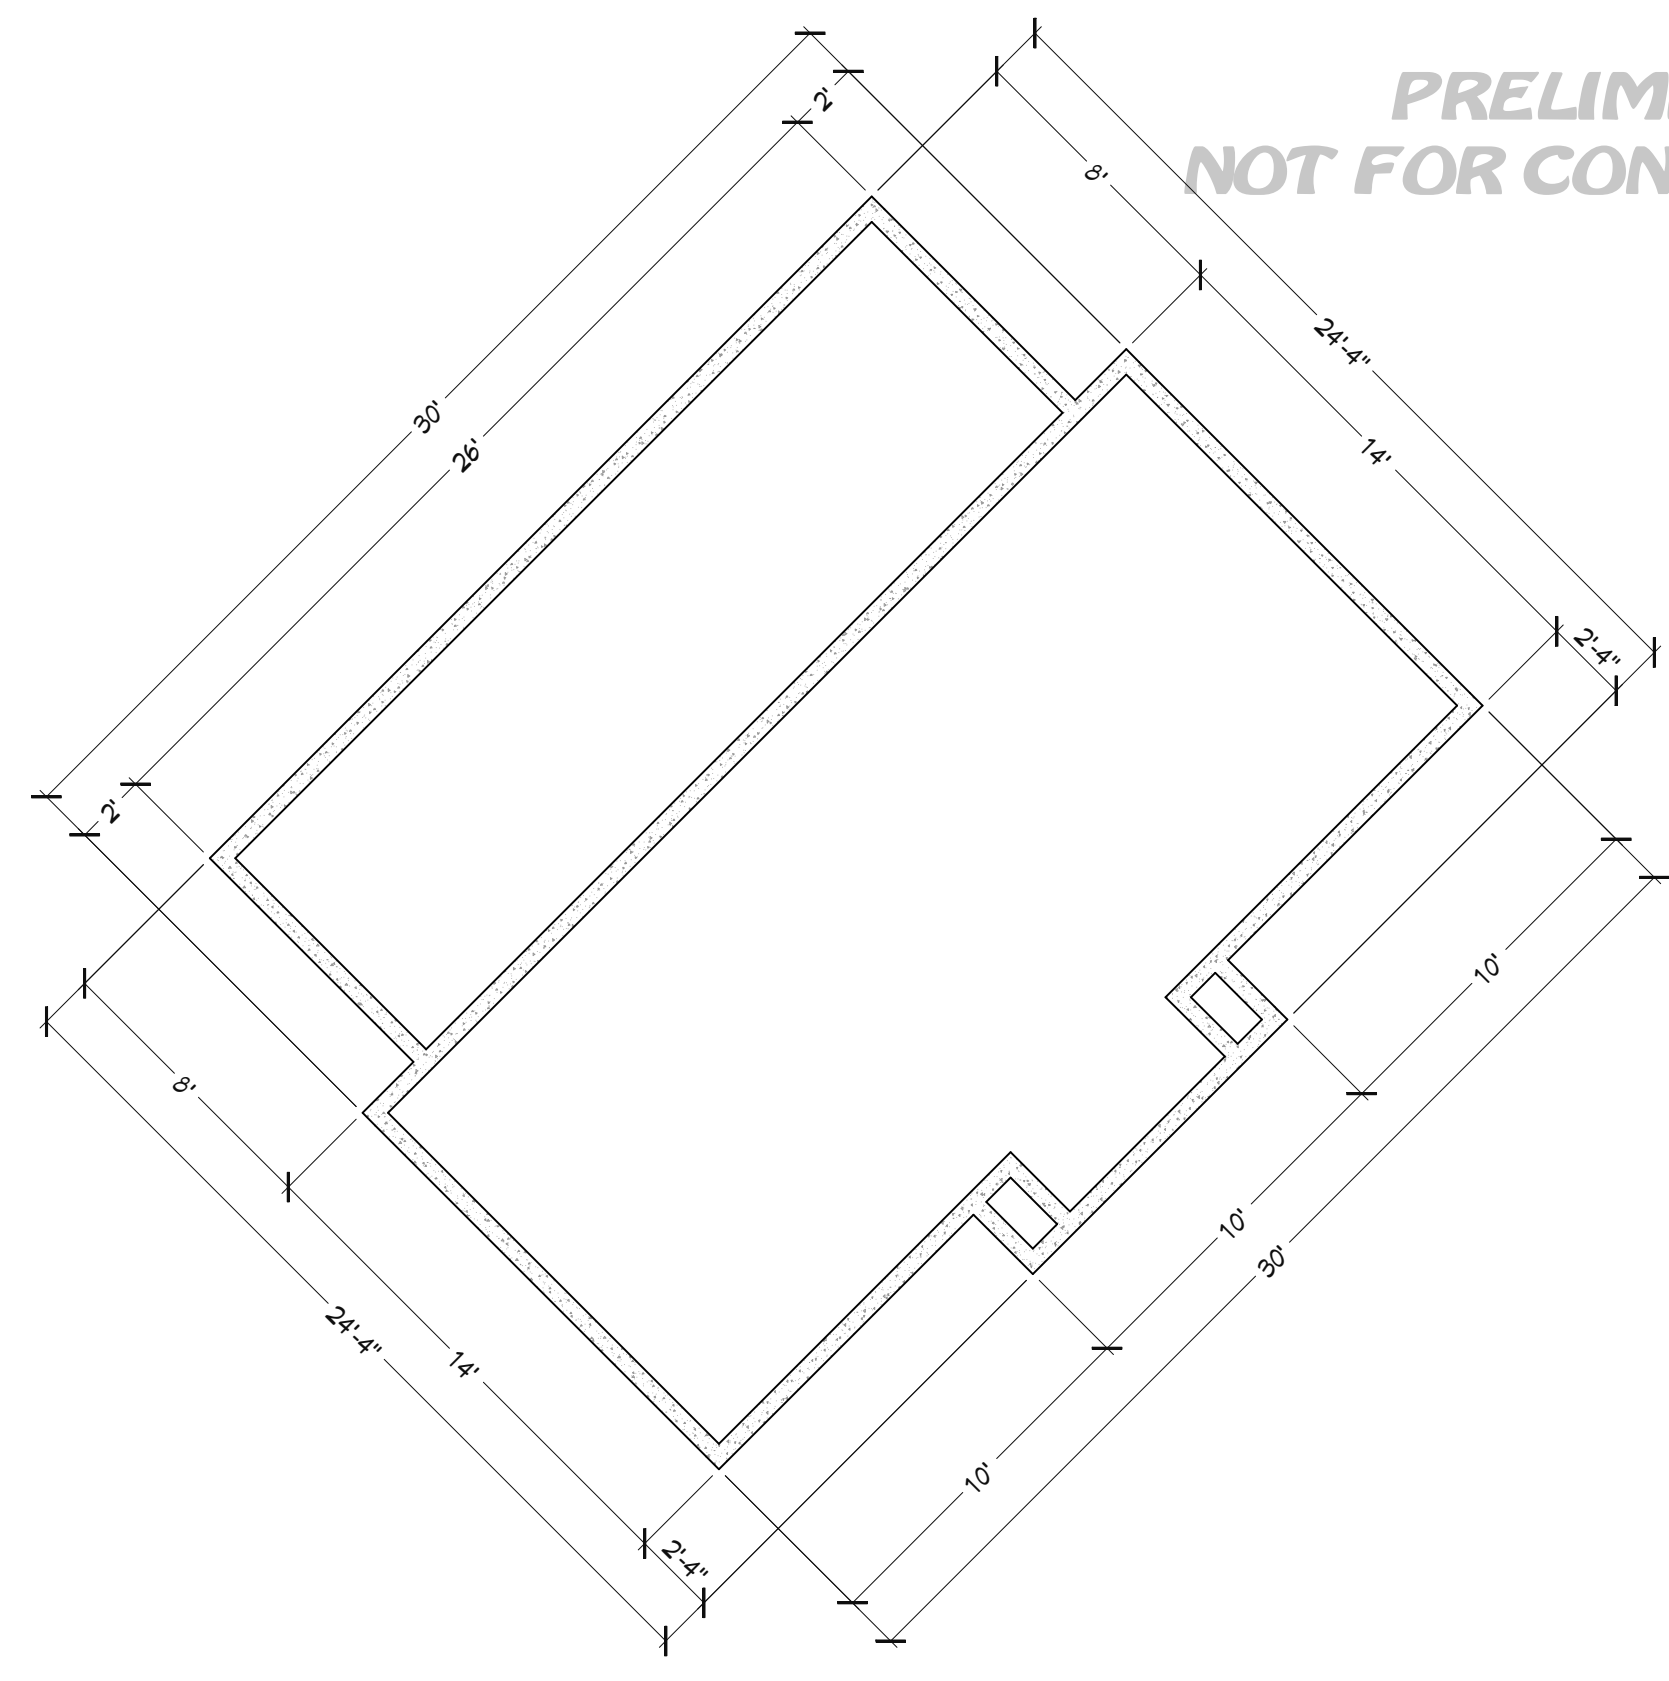

WIND/DOOR LABEL LEGEND

NUMBER	FLOOR	TYPE	WIDTH	HEIGHT	TEMPERATURE	OPERATION	COMMENTS	CALL#	NUMBER
W001	2	FIXED GLASS PANEL	36"	36"	YES	FIXED GLASS PANEL			W001
W002	2	FIXED GLASS PANEL	36"	36"	YES	FIXED GLASS PANEL			W002
W003	2	FIXED GLASS PANEL	36"	36"	YES	FIXED GLASS PANEL			W003
W066	2	FIXED GLASS PANEL	36"	36"	YES	FIXED GLASS PANEL			W066

BASEMENT LEVEL NOTES:
 ALL ANGLE 45° UNO
 2x6 EXT. PONY WALLS @ 16" O.C.
 8" CONCRETE STEM WALLS 11" TALL
 ALL PARTITION DIMENSIONS
 ARE TO FACE OF STUD

MAIN LEVEL	5246	Sq. Ft.
UPPER LEVEL	4962	Sq. Ft.
BASEMENT	5226	Sq. Ft.
TOTAL LIVING SPACE	15234	Sq. Ft.
GYMNASIUM	3313	Sq. Ft.
FINISHED GYMNASIUM	1875	Sq. Ft.
UNFINISHED/MECH.	2239	Sq. Ft.
GARAGE	3769	Sq. Ft.
FORK/DECK/WINDOW WELLS	3541	Sq. Ft.

DOOR SCHEDULE

NUMBER	FLOOR	TYPE	WIDTH	HEIGHT	TEMPERATURE	OPERATION	COMMENTS	CALL#	NUMBER
D001	2	DOOR	36"	80"	YES	DOOR			D001
D002	2	DOOR	36"	80"	YES	DOOR			D002
D003	2	DOOR	36"	80"	YES	DOOR			D003
D042	2	DOOR	36"	80"	YES	DOOR			D042

PRELIMINARY
NOT FOR CONSTRUCTION

PROJECT NO.
24-001

WHEELER RESIDENCE
CANYON CO., ID

SHEET SIZE
ARCH E2 (36" x 54")

INITIAL DATE: 02-06-24
PRINT DATE: 3/1/2024

DRAWN BY: Steve


SHEET NUMBER
A3
PAGE 3

CONTRACTOR TO VERIFY ALL DETAILS, DIMENSIONS, AND SPECIFICATIONS PRIOR TO CONSTRUCTION. AND REPORT ANY OMISSIONS AND/OR ERRORS TO SMC DESIGN. THE PURCHASER OR BUILDER OF THIS PLAN RELEASES SMC DESIGN FROM ANY CLAIMS, LITIGATIONS OR SUITS THAT MAY ARISE DURING CONSTRUCTION OR ANYTIME THEREAFTER.

FLOOR PLAN - BASEMENT

SMC Design
SVC Design
205.244.7266
Nampa, ID

PRELIMINARY
NOT FOR CONSTRUCTION

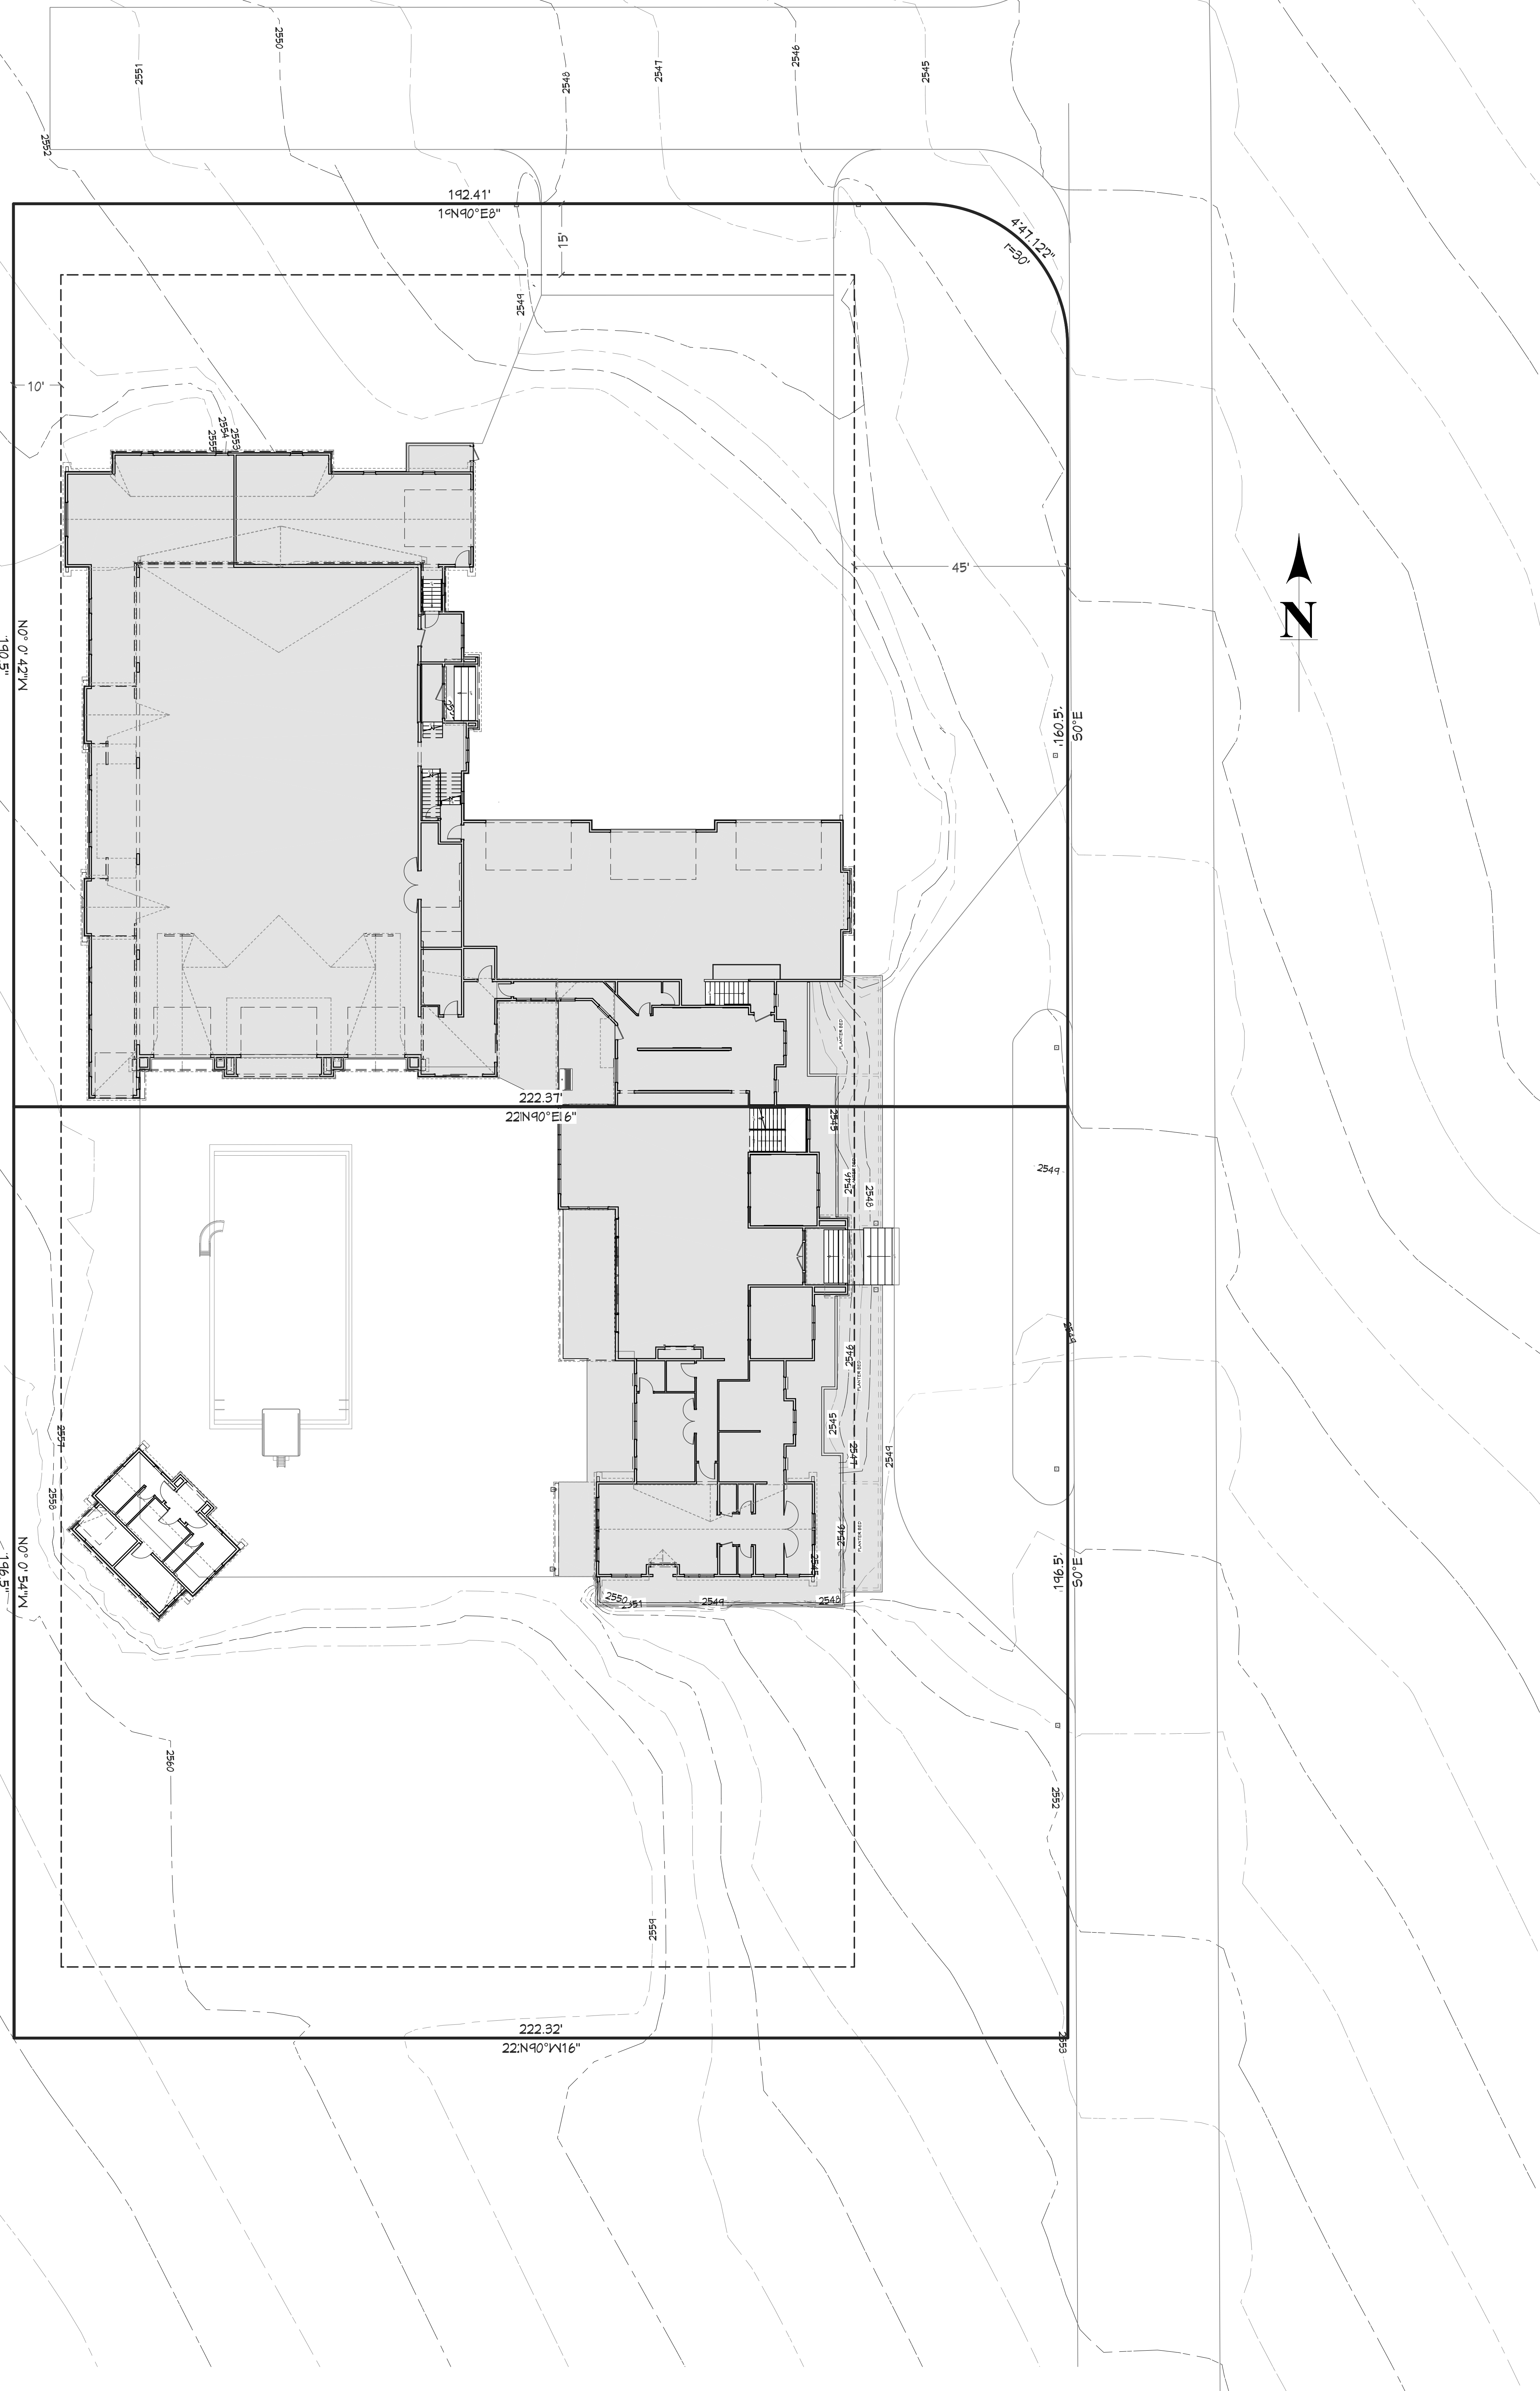

SITE PLAN
1 IN = 15 FT

PROJECT NO.
24-001

WHEELER RESIDENCE
CANYON CO., ID

SHEET SIZE
ARCH E2 (36" x 54")

SITE PLAN

DRAWN BY:
Steve

S/C Design
S/MC Design
205.244.7286
Nampa, ID

SHEET NUMBER
A4
PAGE 4

PRELIMINARY
NOT FOR CONSTRUCTION