


CONTRACTOR TO VERIFY ALL DETAILS, DIMENSIONS, AND SPECIFICATIONS PRIOR TO CONSTRUCTION, AND REPORT ANY OMISSIONS AND/OR ERRORS TO SMC DESIGN. THE PURCHASER OR BUILDER OF THIS PLAN RELEASES SMC DESIGN FROM ANY CLAIMS, LITIGATIONS OR SUITS THAT MAY ARISE DURING CONSTRUCTION OR ANYTIME THEREAFTER.

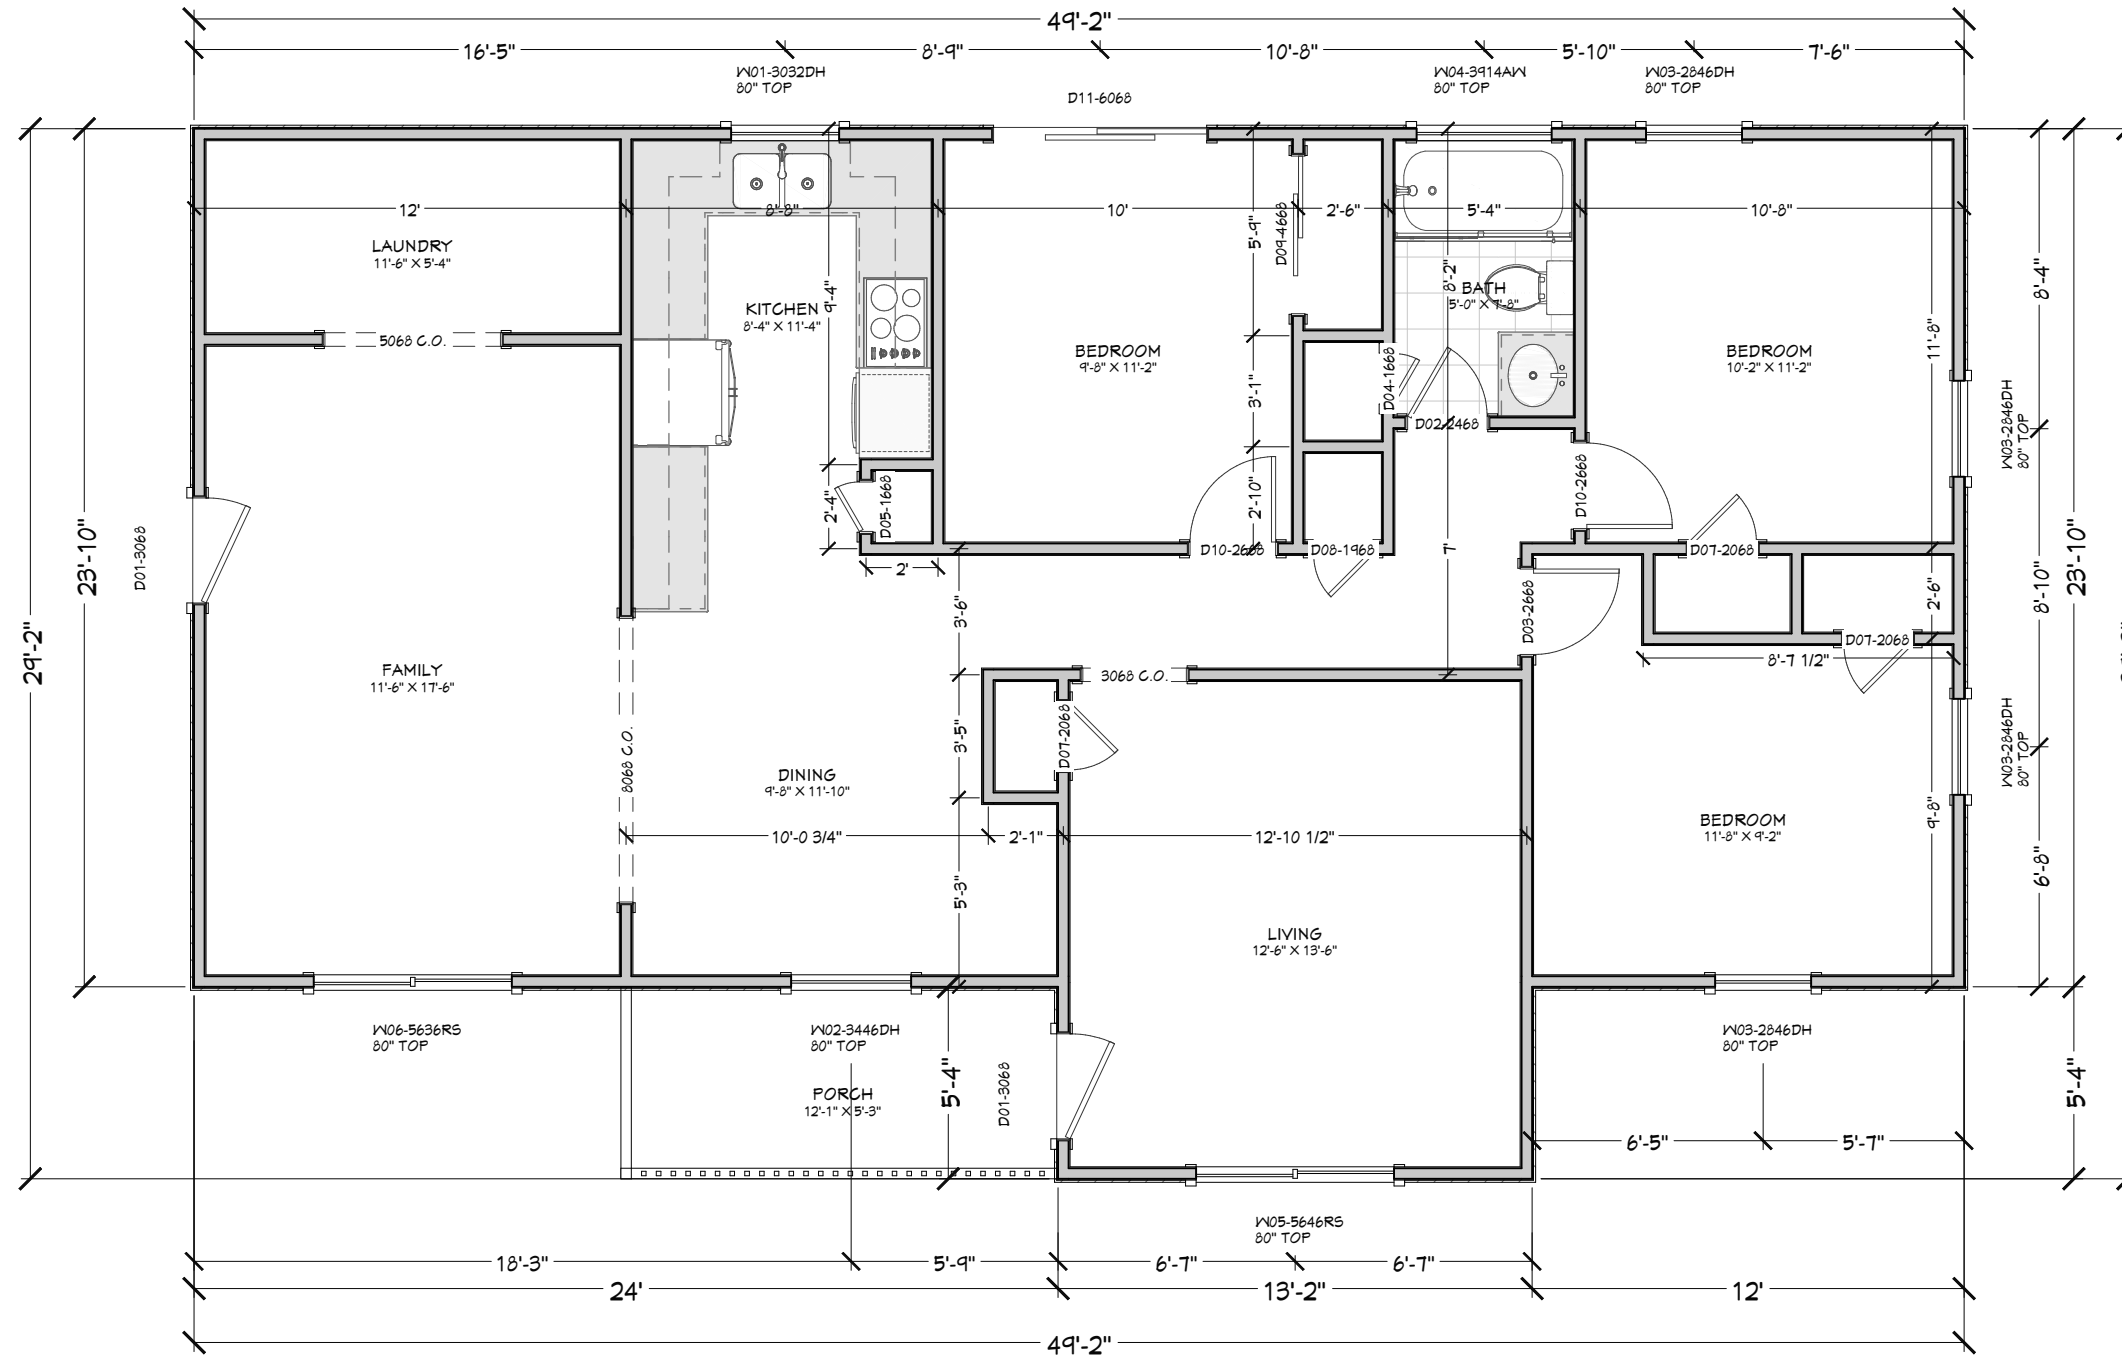

FLOOR PLAN - 1ST LEVEL
3/16 IN = 1 FT


MAIN LEVEL NOTES:
ALL ANGLE 45° UNO
2x4 EXT. WALLS @ 16" O.C.
8'-1 1/8" PLATE HEIGHT UNO
ALL PARTITION DIMENSIONS
ARE TO FACE OF STUD

NUMBER	QTY	FLOOR	SIZE	WIDTH	HEIGHT	TYPE	TEMPERED	FIRE	COMMENTS	CALC #	NUMBER
D01	2		3066 R FX	36"	80"	HINGED					D01
D02	1		2466 L IN	28"	80"	HINGED					D02
D03	1		2666 L IN	30"	80"	HINGED					D03
D04	1		1666 R IN	18"	80"	HINGED					D04
D05	1		1666 L IN	18"	80"	HINGED					D05
D07	3		3066 L IN	36"	80"	HINGED					D07
D08	1		1966 L IN	21"	80"	HINGED					D08
D09	1		4666 L IN	54"	80"	SLIDER					D09
D10	2		4666 R IN	54"	80"	HINGED					D10
D11	1		6066 R FX	72"	80"	SLIDER					D11

WINDOW/DOOR LABEL LEGEND											
TMR NUMBER OF TRIMMERS @ EACH END (1 TRIMMER REQ'D UNO)											
KS KING STUD (1 KING STUD UNO)											
FS FULL SPAN HEADER (NO MID BEARING POINTS)											
LWR FULL WIDTH HEADER (W/MID SPAN BEARING POINTS)											
NUMBER	QTY	FLOOR	SIZE	WIDTH	HEIGHT	EGRESS	TEMPERED	DESCRIPTION	COMMENTS	CALC #	NUMBER
W01	1		3032DH	36"	80"			DOUBLE HUNG			W01
W02	1		3446DH	40"	80"			DOUBLE HUNG			W02
W03	4		2846DH	32"	80"			DOUBLE HUNG			W03
W04	1		3914AW	45"	16"			SINGLE AWNING			W04
W05	1		5646RS	66"	80"			RIGHT SLIDING			W05
W06	1		5636RS	66"	80"			RIGHT SLIDING			W06

LIVING SPACE 1242 sq. ft.
COV'D PORCH/DECK 65 sq. ft.

SHEET INDEX	
PAGE	TITLE
A1	FLOOR PLAN - EXISTING
A2	FLOOR PLAN - DEMO
A3	FLOOR PLAN - REMODEL
A4	CABINET LAYOUT

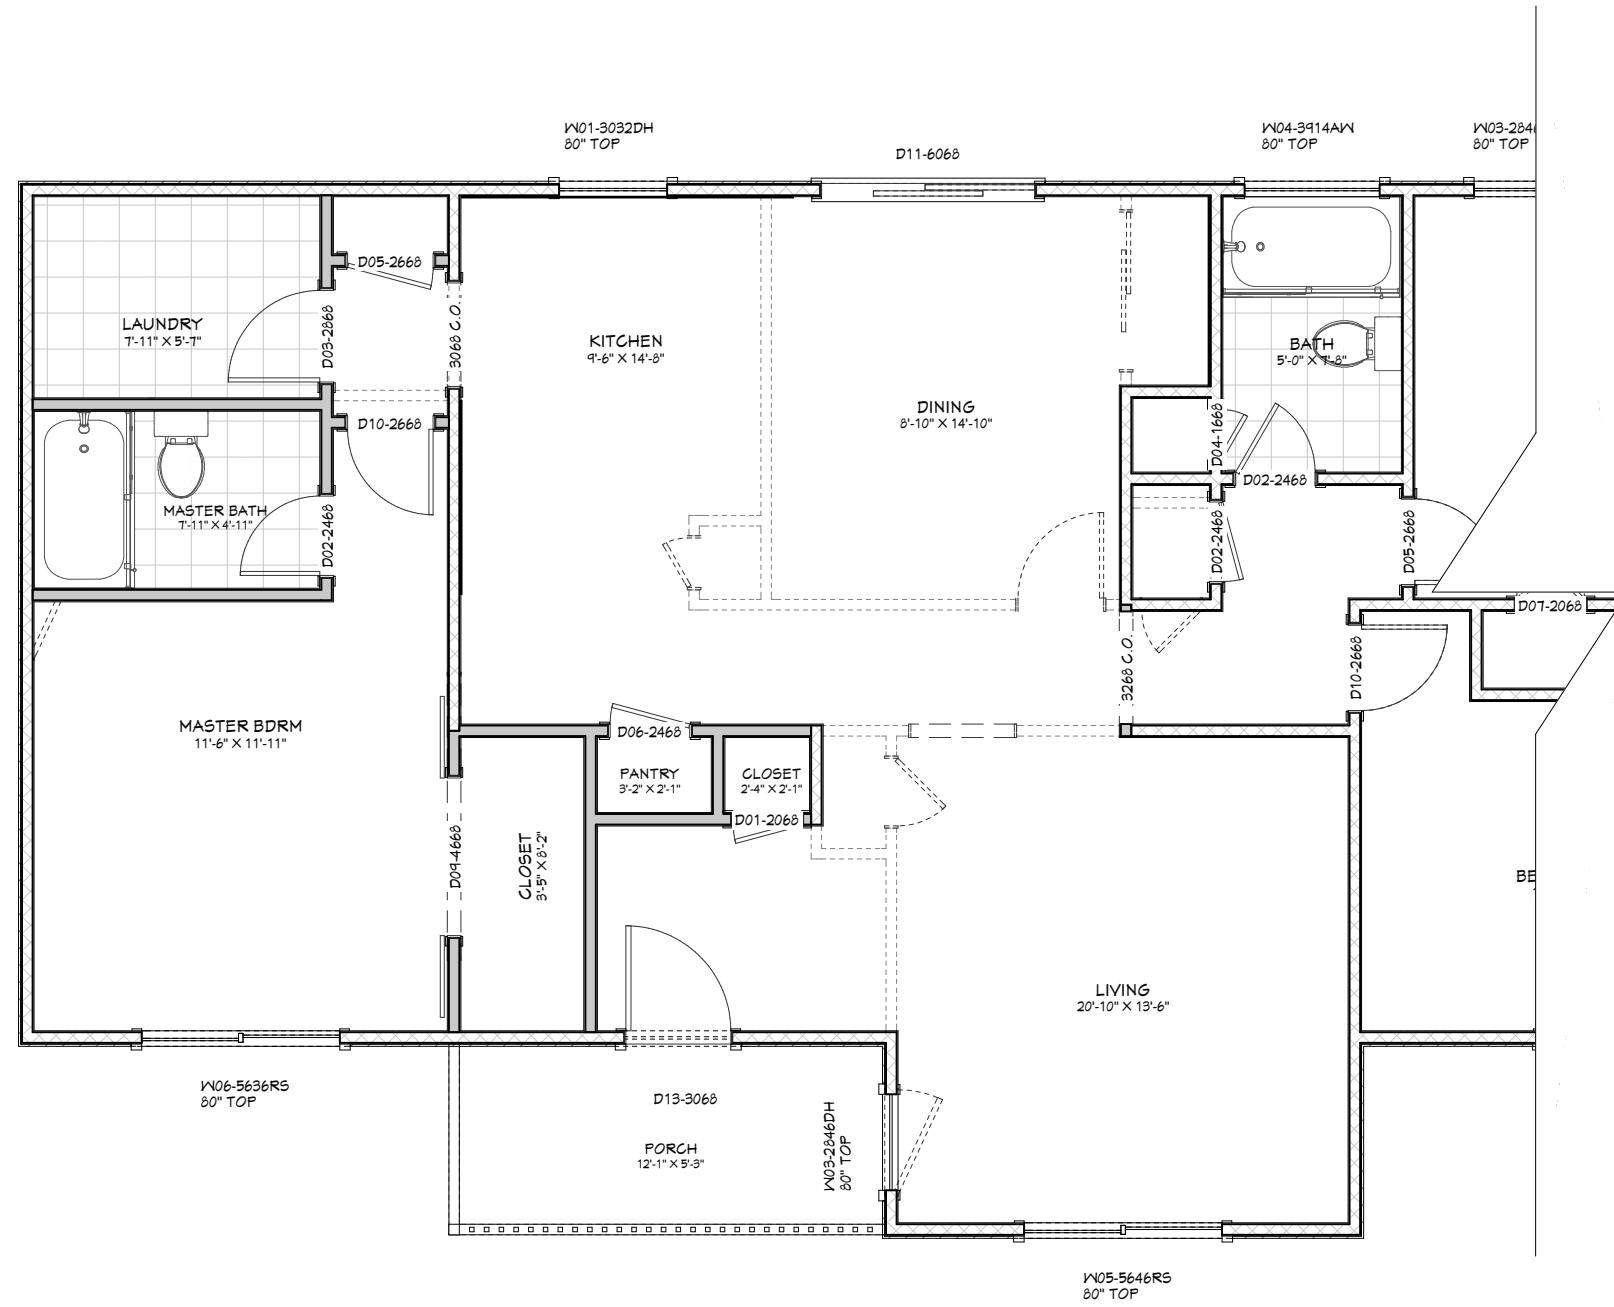

FLOOR PLAN - 1ST LEVEL - DEMO
3/16 IN = 1 FT

REMODEL FOR MICAH (& ESTHER) CURTIS BEAUFORT, SC

CONTRACTOR TO VERIFY ALL DETAILS, DIMENSIONS, AND SPECIFICATIONS PRIOR TO CONSTRUCTION, AND REPORT ANY OMISSIONS AND/OR ERRORS TO SMC DESIGN. THE PURCHASER OR BUILDER OF THIS PLAN RELEASES SMC DESIGN FROM ANY CLAIMS, LITIGATIONS OR SUITS THAT MAY ARISE DURING CONSTRUCTION OR ANYTIME THEREAFTER.

SHEET SIZE
11" x 17"

INITIAL DATE: 12/27/2022
PRINT DATE: 3/31/2023


DRAWN BY:
Steve Curtis

FLOOR PLAN - DEMO

SHEET INDEX	
PAGE	TITLE
A1	FLOOR PLAN - EXISTING
A2	FLOOR PLAN - DEMO
A3	FLOOR PLAN - REMODEL
A4	CABINET LAYOUT

SMC Design
SMC Design
208.244.7288
Nampa, ID

CONTRACTOR TO VERIFY ALL DETAILS, DIMENSIONS, AND SPECIFICATIONS PRIOR TO CONSTRUCTION, AND REPORT ANY OMISSIONS AND/OR ERRORS TO SMC DESIGN. THE PURCHASER OR BUILDER OF THIS PLAN RELEASES SMC DESIGN FROM ANY CLAIMS, LITIGATIONS OR SUITS THAT MAY ARISE DURING CONSTRUCTION OR ANYTIME THEREAFTER.

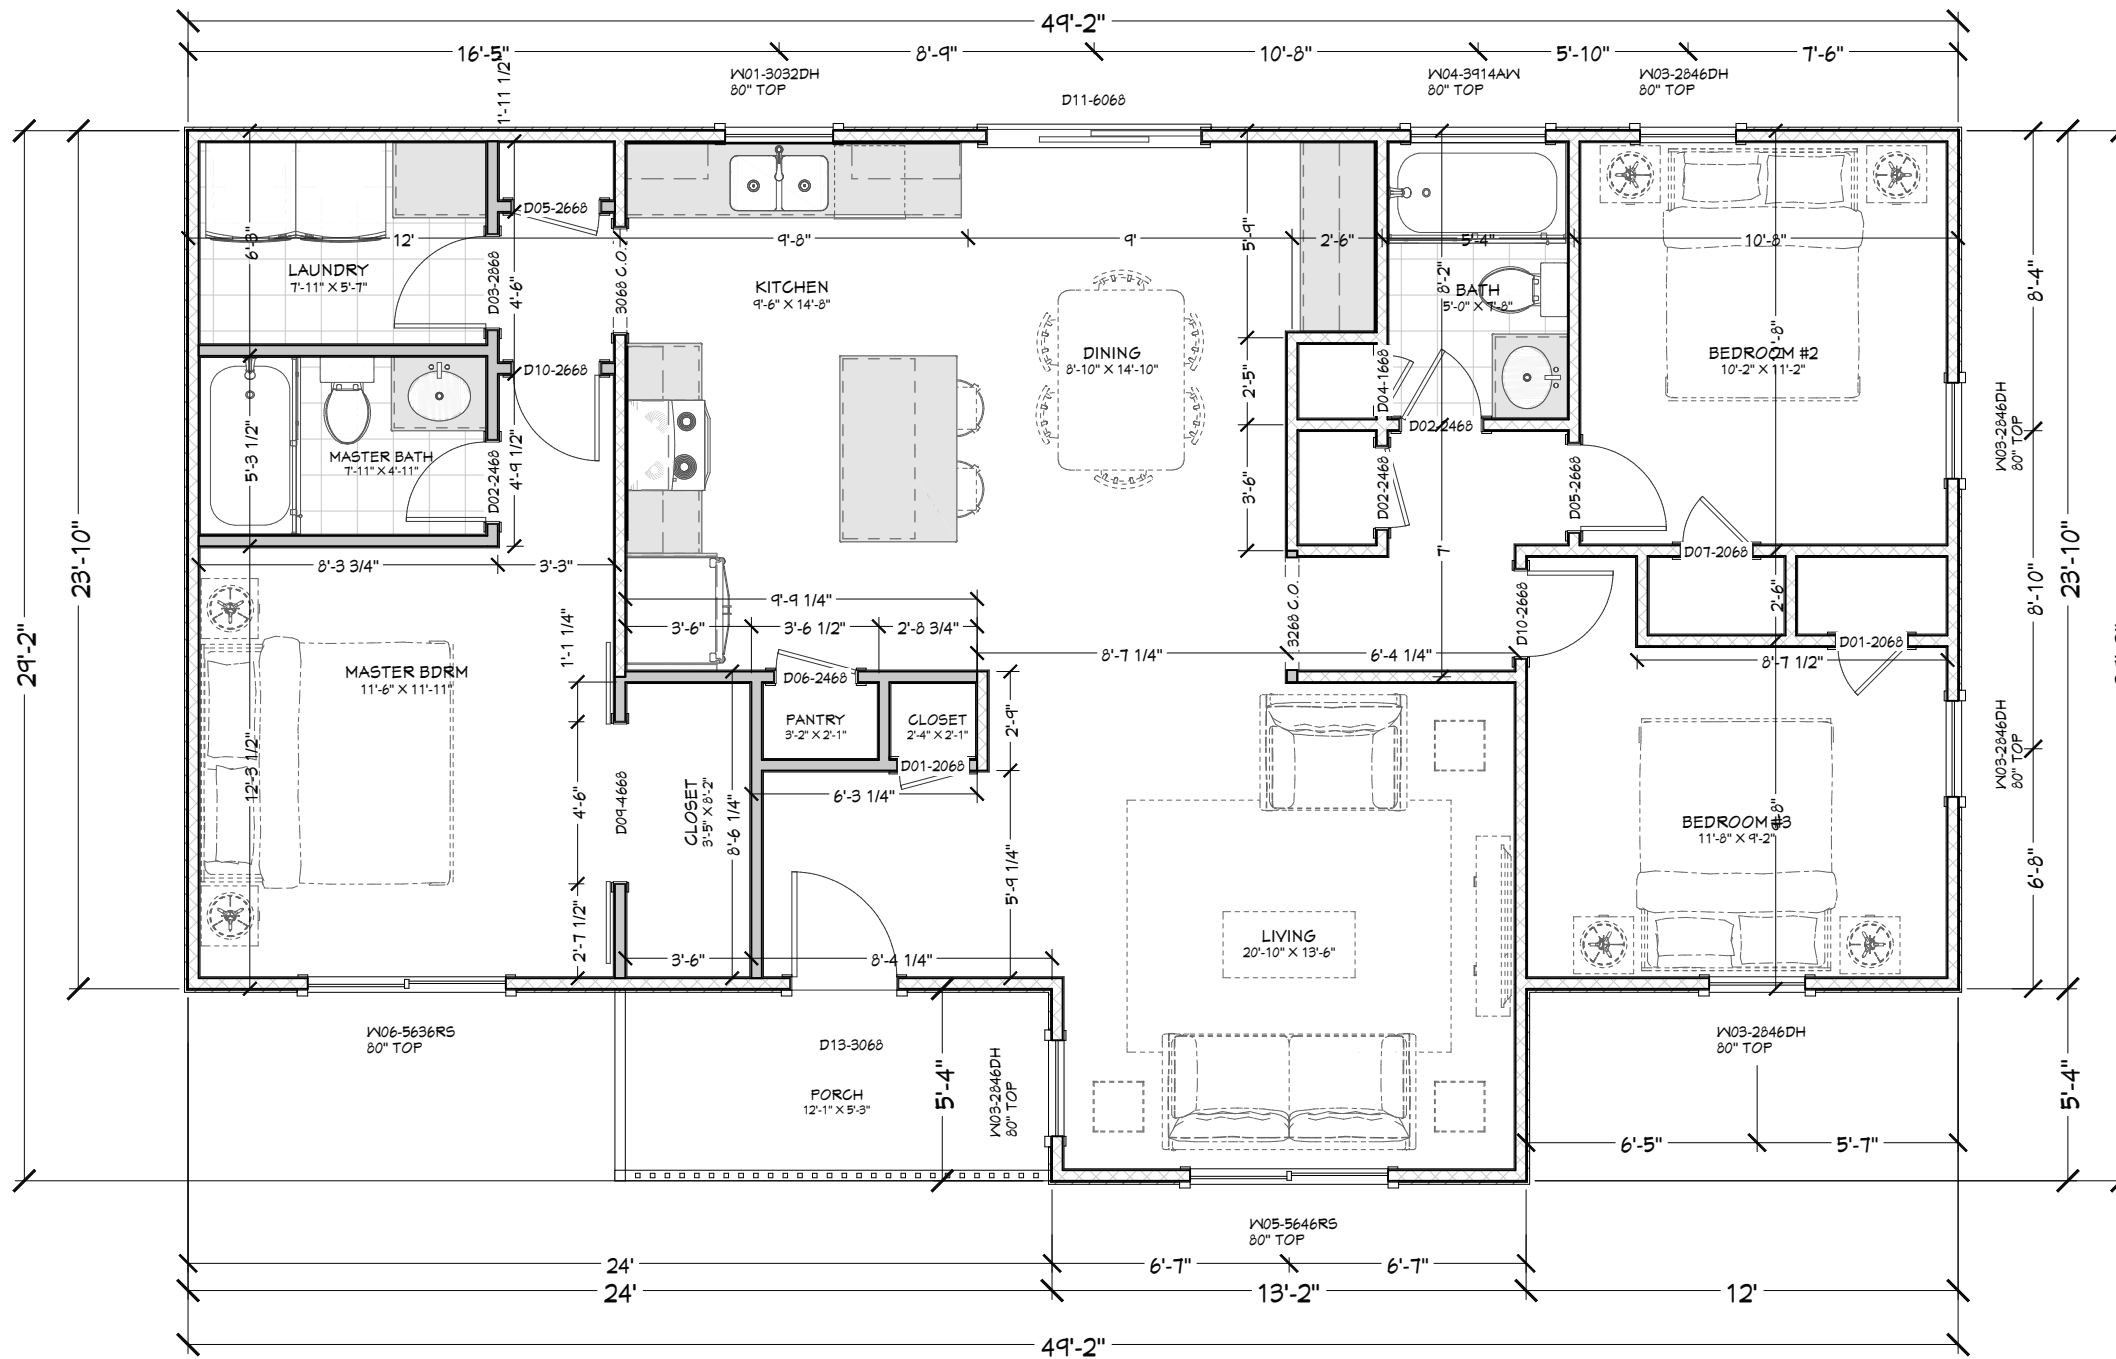

FLOOR PLAN - 1ST LEVEL
3/16 IN = 1 FT


MAIN LEVEL NOTES:
ALL ANGLE 45° UNO
2x4 EXT. WALLS @ 16" O.C.
8'-1 1/8" PLATE HEIGHT UNO
ALL PARTITION DIMENSIONS
ARE TO FACE OF STUD

NUMBER	QTY	FLOOR	SIZE	WIDTH	HEIGHT	TYPE	TEMPERED	PIRE	COMMENTS	CALC #	NUMBER
D01	2		2068 L IN	24"	80"	HINGED					D01
D02	3		2468 L IN	28"	80"	HINGED					D02
D03	1		2868 L IN	32"	80"	HINGED					D03
D04	1		1668 R IN	18"	80"	HINGED					D04
D05	2		2668 R IN	30"	80"	HINGED					D05
D06	1		2468 R IN	28"	80"	HINGED					D06
D07	1		2068 R IN	24"	80"	HINGED					D07
D09	1		4668 LR	54"	80"	DOUBLE PARN					D09
D10	2		2668 L IN	30"	80"	HINGED					D10
D11	1		3068 R FV	36"	80"	SLIDER					D11
D13	1		3068 L FV	36"	80"	HINGED					D13

WINDOW/DOOR LABEL LEGEND											
TMR NUMBER OF TRIMMERS @ EACH END (1 TRIMMER BEFO UNO)											
KS KING STUD (1 KING STUD UNO)											
FS FULL SPAN HEADER (NO MID BEARING POINTS)											
MR FULL WIDTH HEADER (W/MID SPAN BEARING POINTS)											
NUMBER	QTY	FLOOR	SIZE	WIDTH	HEIGHT	EGRESS	TEMPERED	DESCRIPTION	COMMENTS	CALC #	NUMBER
W01	1	I	3032DH	36"	38"			DOUBLE HUNG			W01
W02	5	I	2846DH	32"	34"			DOUBLE HUNG			W02
W04	1	I	3914AW	45"	16"			SINGLE AWNING			W04
W05	1	I	5646RS	66"	54"			RIGHT SLIDING			W05
W06	1	I	5636RS	66"	42"			RIGHT SLIDING			W06

LIVING SPACE 1242 sq. ft.
COV'D PORCH/DECK 65 sq. ft.

PAGE	TITLE
A1	FLOOR PLAN - EXISTING
A2	FLOOR PLAN - DEMO
A3	FLOOR PLAN - REMODEL
A4	CABINET LAYOUT

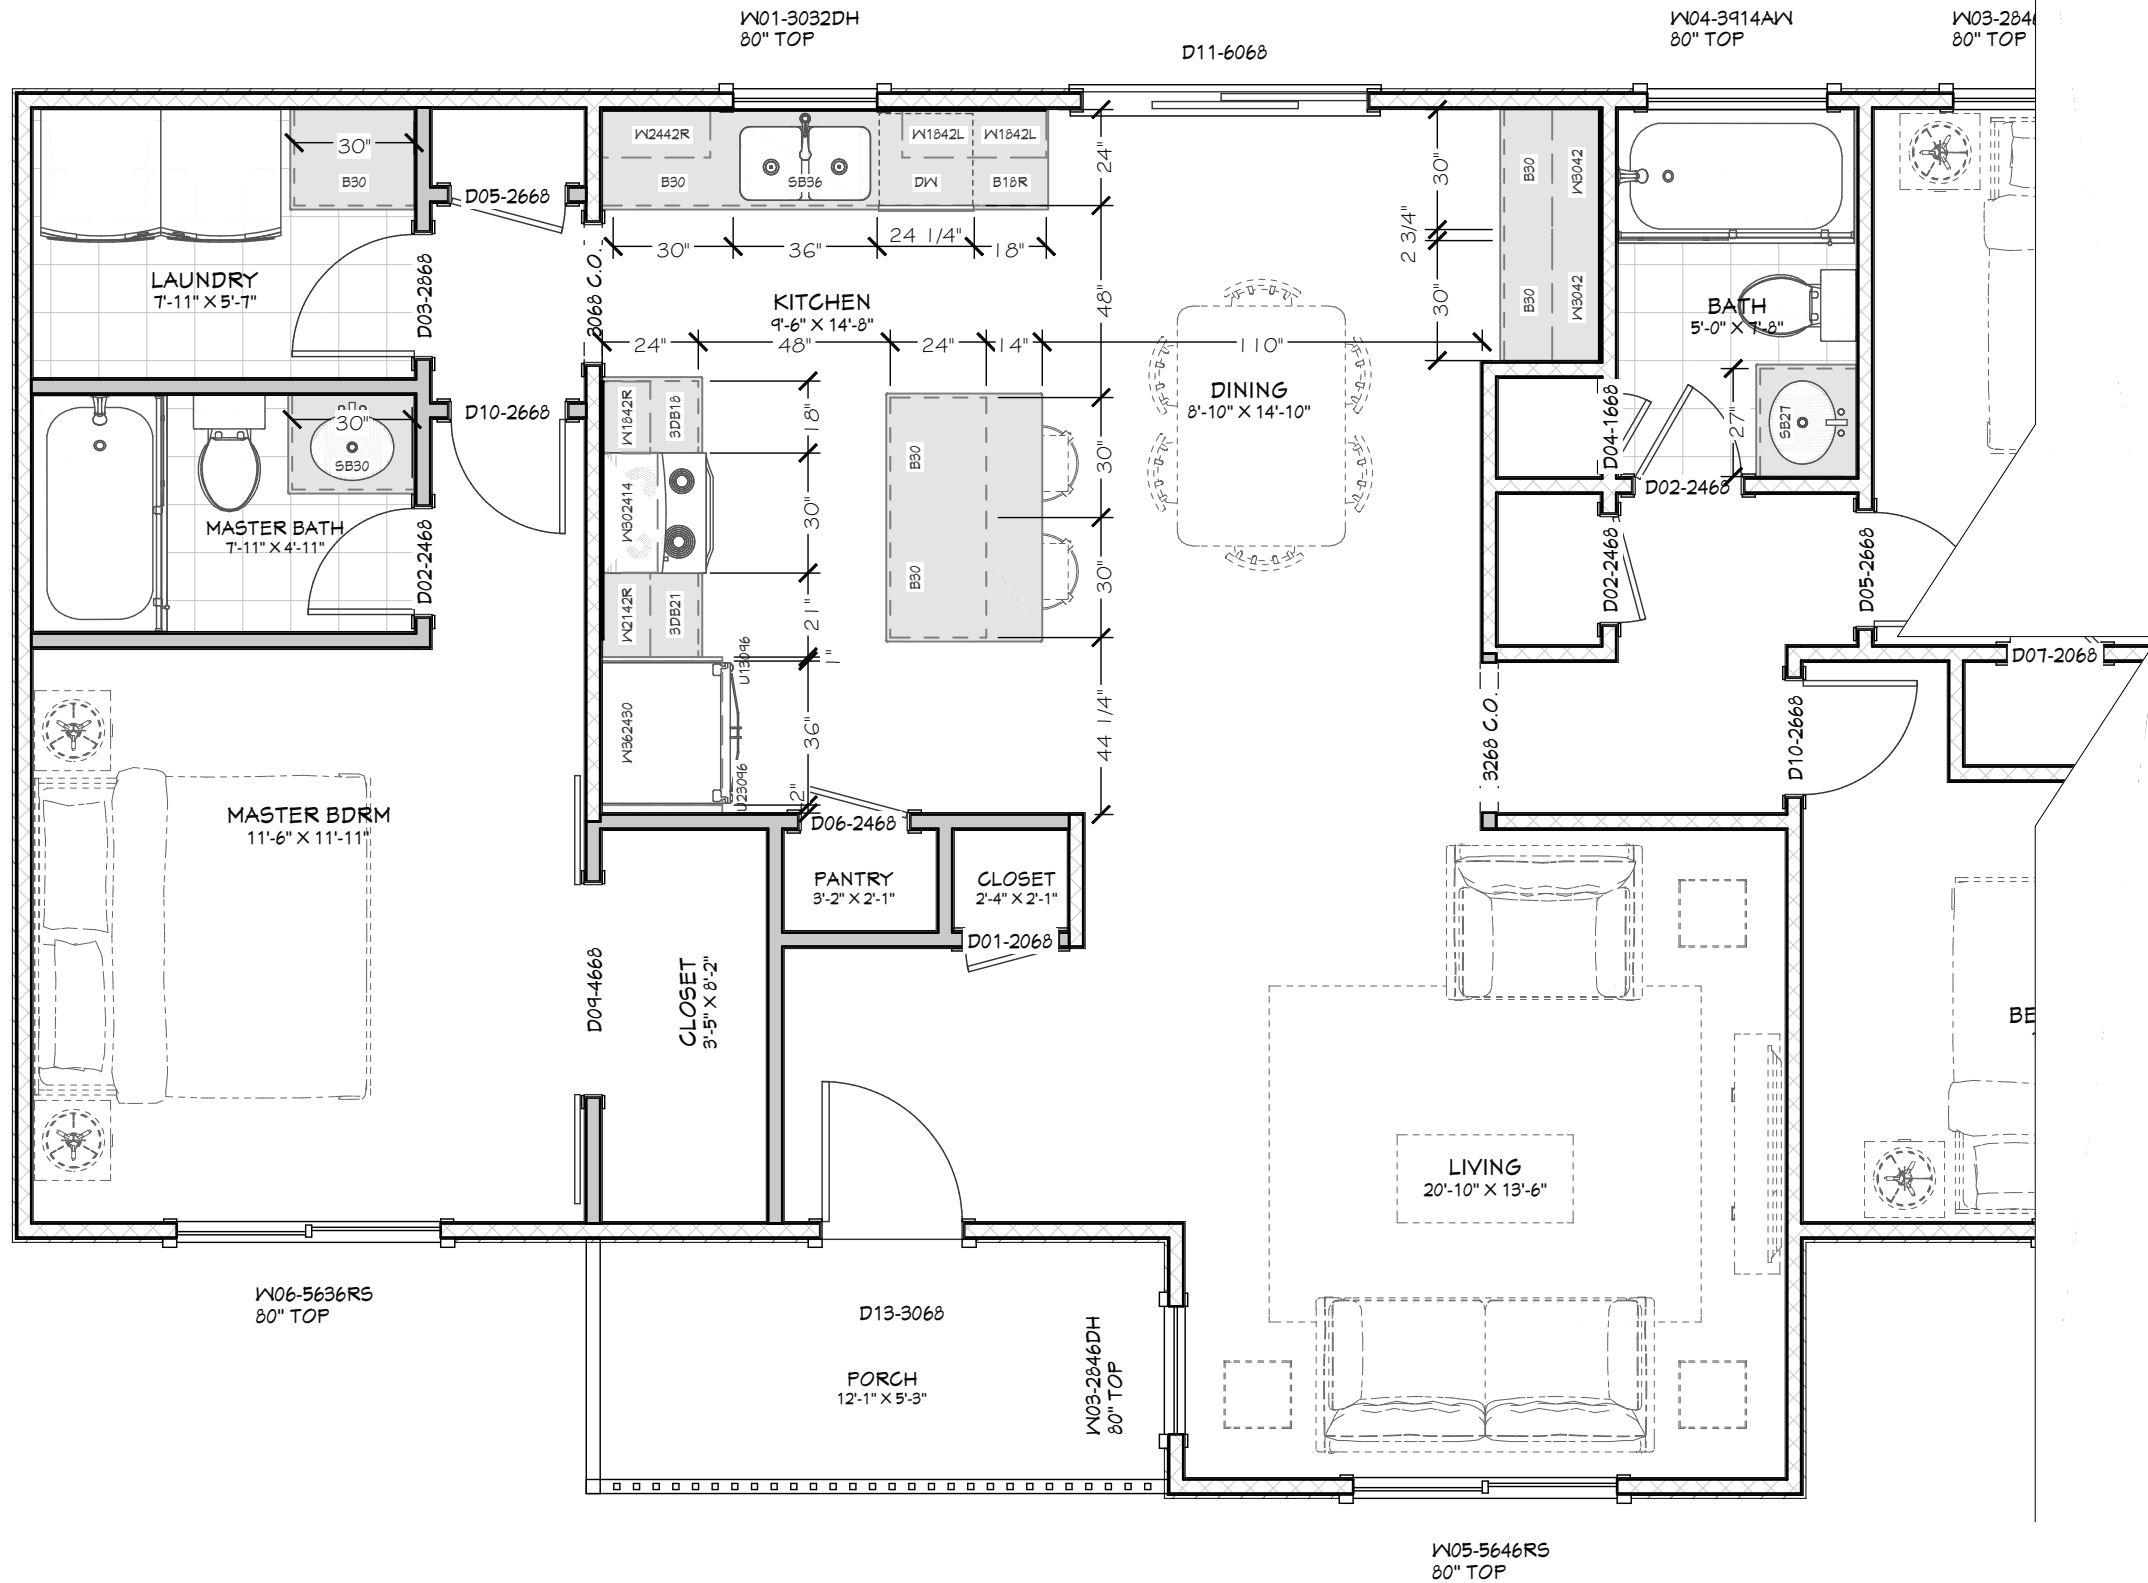

CABINET LAYOUT
1/4 IN = 1 FT

SHEET INDEX	
PAGE	TITLE
A1	FLOOR PLAN - EXISTING
A2	FLOOR PLAN - DEMO
A3	FLOOR PLAN - REMODEL
A4	CABINET LAYOUT

CABINET SCHEDULE										
NUMBER	LABEL	QTY	FLOOR	WIDTH	DEPTH	HEIGHT	DESCRIPTION	CODE	MANUFACTURER	COMMENTS
C01	B18R	1	1	18"	24"	36"	BASE CABINET			
C02	B30	6	1	30"	24"	36"	BASE CABINET			
C03	SB21	1	1	21"	24"	36"	BASE CABINET			
C04	SB30	1	1	30"	24"	36"	BASE CABINET			
C05	SB36	1	1	36"	24"	36"	BASE CABINET			
C06	U13046	1	1	36"	24"	36"	UTILITY CABINET			
C07	U23046	1	1	2"	30"	36"	UTILITY CABINET			
C08	W1842L	2	1	18"	12"	42"	WALL CABINET			
C09	W1842R	1	1	18"	12"	42"	WALL CABINET			
C10	W2142R	1	1	21"	12"	42"	WALL CABINET			
C11	W2442R	1	1	24"	12"	42"	WALL CABINET			
C12	W3042	2	1	30"	12"	42"	WALL CABINET			
C13	W302414	1	1	30"	15 7/8"	24 1/8"	WALL CABINET			
C14	W362430	1	1	36"	30"	24"	WALL CABINET			
C15	3DB18	1	1	18"	24"	36"	BASE CABINET			
C16	3DB21	1	1	21"	24"	36"	BASE CABINET			