


**PRELIMINARY
NOT FOR CONSTRUCTION**

SALMON RIVER

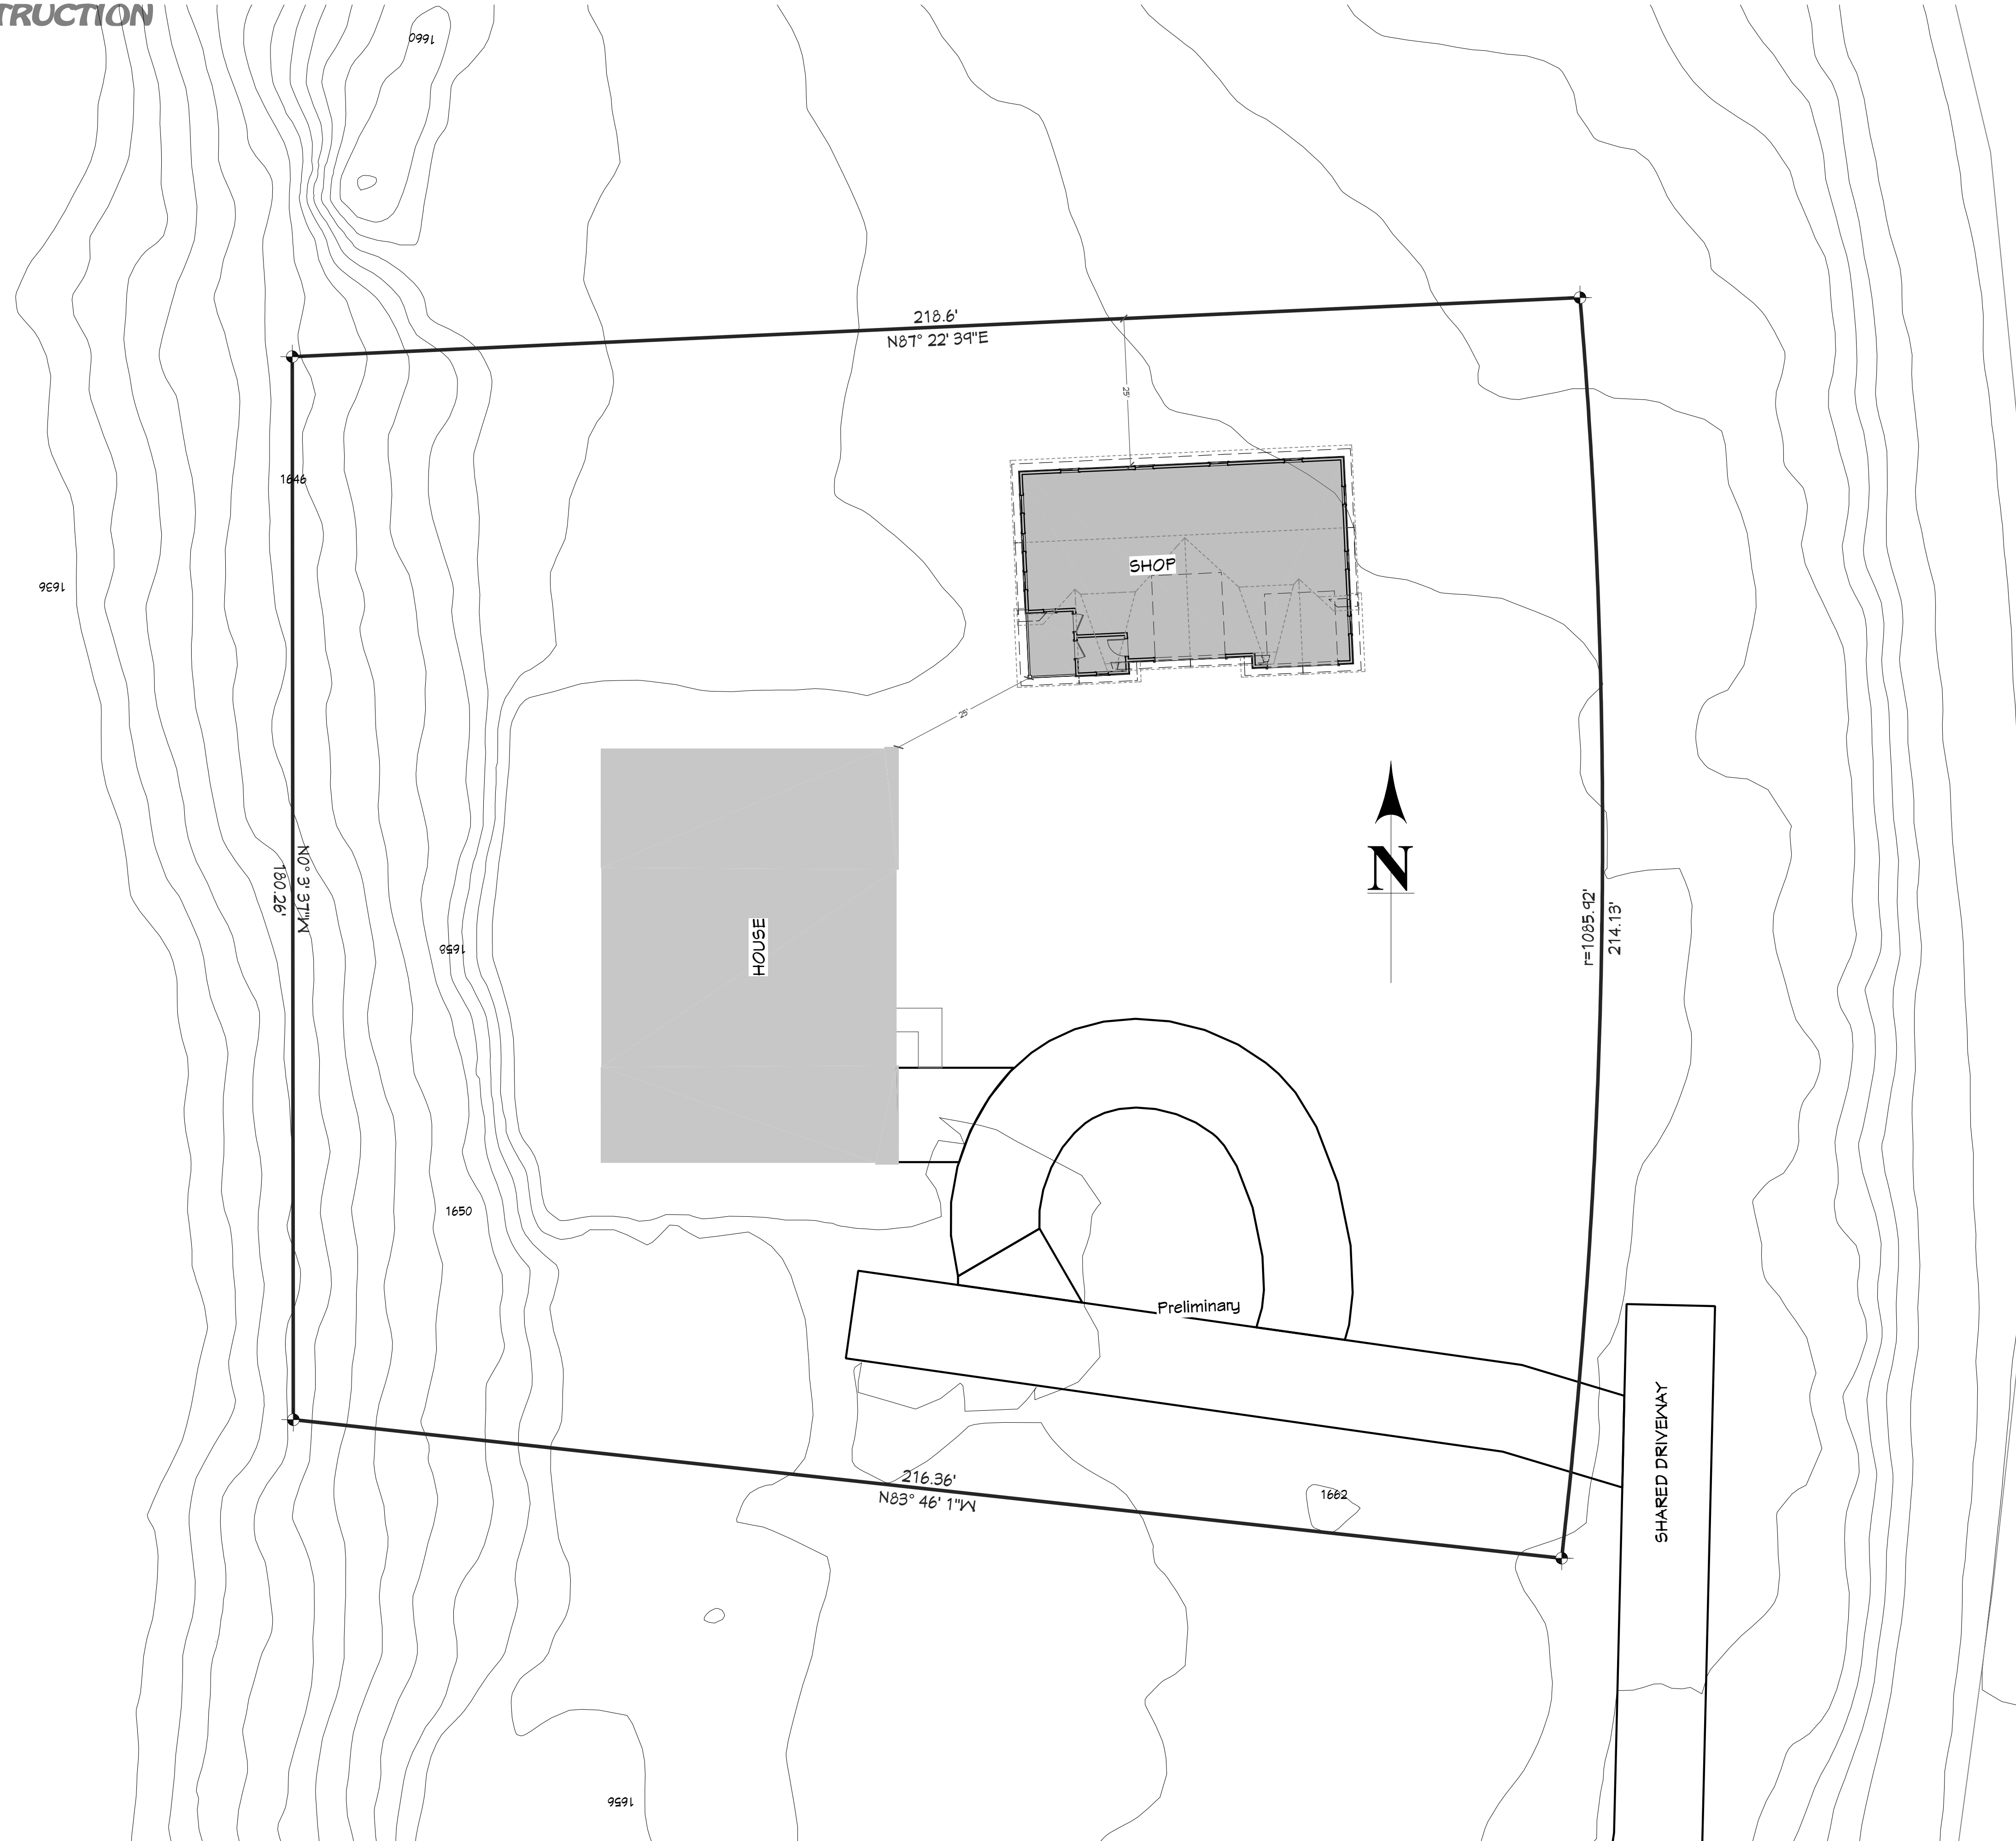

US HWY 95

PAGE	SHEET INDEX
A1	TITLE
A2	SITE PLAN
A3	FLOOR PLAN - 1ST LEVEL
A4	ELEVATIONS
A5	ELEVATIONS
A6	SECTION VIEWS
A6	SECTION VIEWS

SITE PLAN - SCALE: 1" = 15'-0"

**PRELIMINARY
NOT FOR CONSTRUCTION**

PROJECT NO.
25-010

30' x 50' SHOP FOR BREYMAN
PARCEL #25N01E142115 IDAHO CO., ID

CONTRACTOR TO VERIFY ALL DETAILS, DIMENSIONS, AND SPECIFICATIONS PRIOR TO CONSTRUCTION, AND REPORT ANY OMISSIONS AND/OR ERRORS TO SMC DESIGN. THE PURCHASER OR BUILDER OF THIS PLAN RELEASES SMC DESIGN FROM ANY CLAIMS, LITIGATIONS OR SUITS THAT MAY ARISE DURING CONSTRUCTION OR ANYTIME THEREAFTER.

DRAWN BY: Steve
INITIAL DATE: 5/28/2025
PRINT DATE: 6/24/2025
SHEET SIZE: ARCH D (24" x 36")

SITE PLAN

SMC Design
SMC Design
208.249.7288
Nampa, ID

SHEET NUMBER

A1
PAGE 1



OVERVIEW - FRONT LEFT




OVERVIEW - FRONT RIGHT



OVERVIEW - REAR

WINDOW/DOOR LABEL LEGEND											
TMR	NUMBER OF TRIMMERS @ EACH END (1 TRIMMER REQ'D UNO)										
K5	KING STUD (1 KING STUD UNO)										
FS	FULL SPAN HEADER (NO MID BEARING POINTS)										
MR	FULL WIDTH HEADER (MID SPAN BEARING POINTS)										
WINDOW SCHEDULE											
NUMBR	QTY	FLOOR	SIZE	WIDTH	HEIGHT	FRGFRSS	TRMFRFRD	DESCRIPTION	COMMENTS	CALC#	NUMBER
W01	2	1	2040SH	24"	48"			SINGLE HUNG			W01
W02	7	1	3020FX	36"	24"			FIXED GLASS			W02
W03	3	1	3050GH	36"	60"			SINGLE HUNG			W03

DOOR SCHEDULE											
NUMBER	QTY	FLOOR	SIZE	WIDTH	HEIGHT	TYPE	TEMPERED	FIRE	COMMENTS	CALC#	NUMBER
D01	1	1	120120	144"	144"	GARAGE					D01
D02	1	1	120140	144"	168"	GARAGE					D02
D03	1	1	3068 R IN	36"	80"	HINGED					D03
D04	1	1	3080 L EX	36"	96"	HINGED					D04
D05	1	1	3080 R EX	36"	96"	HINGED					D05

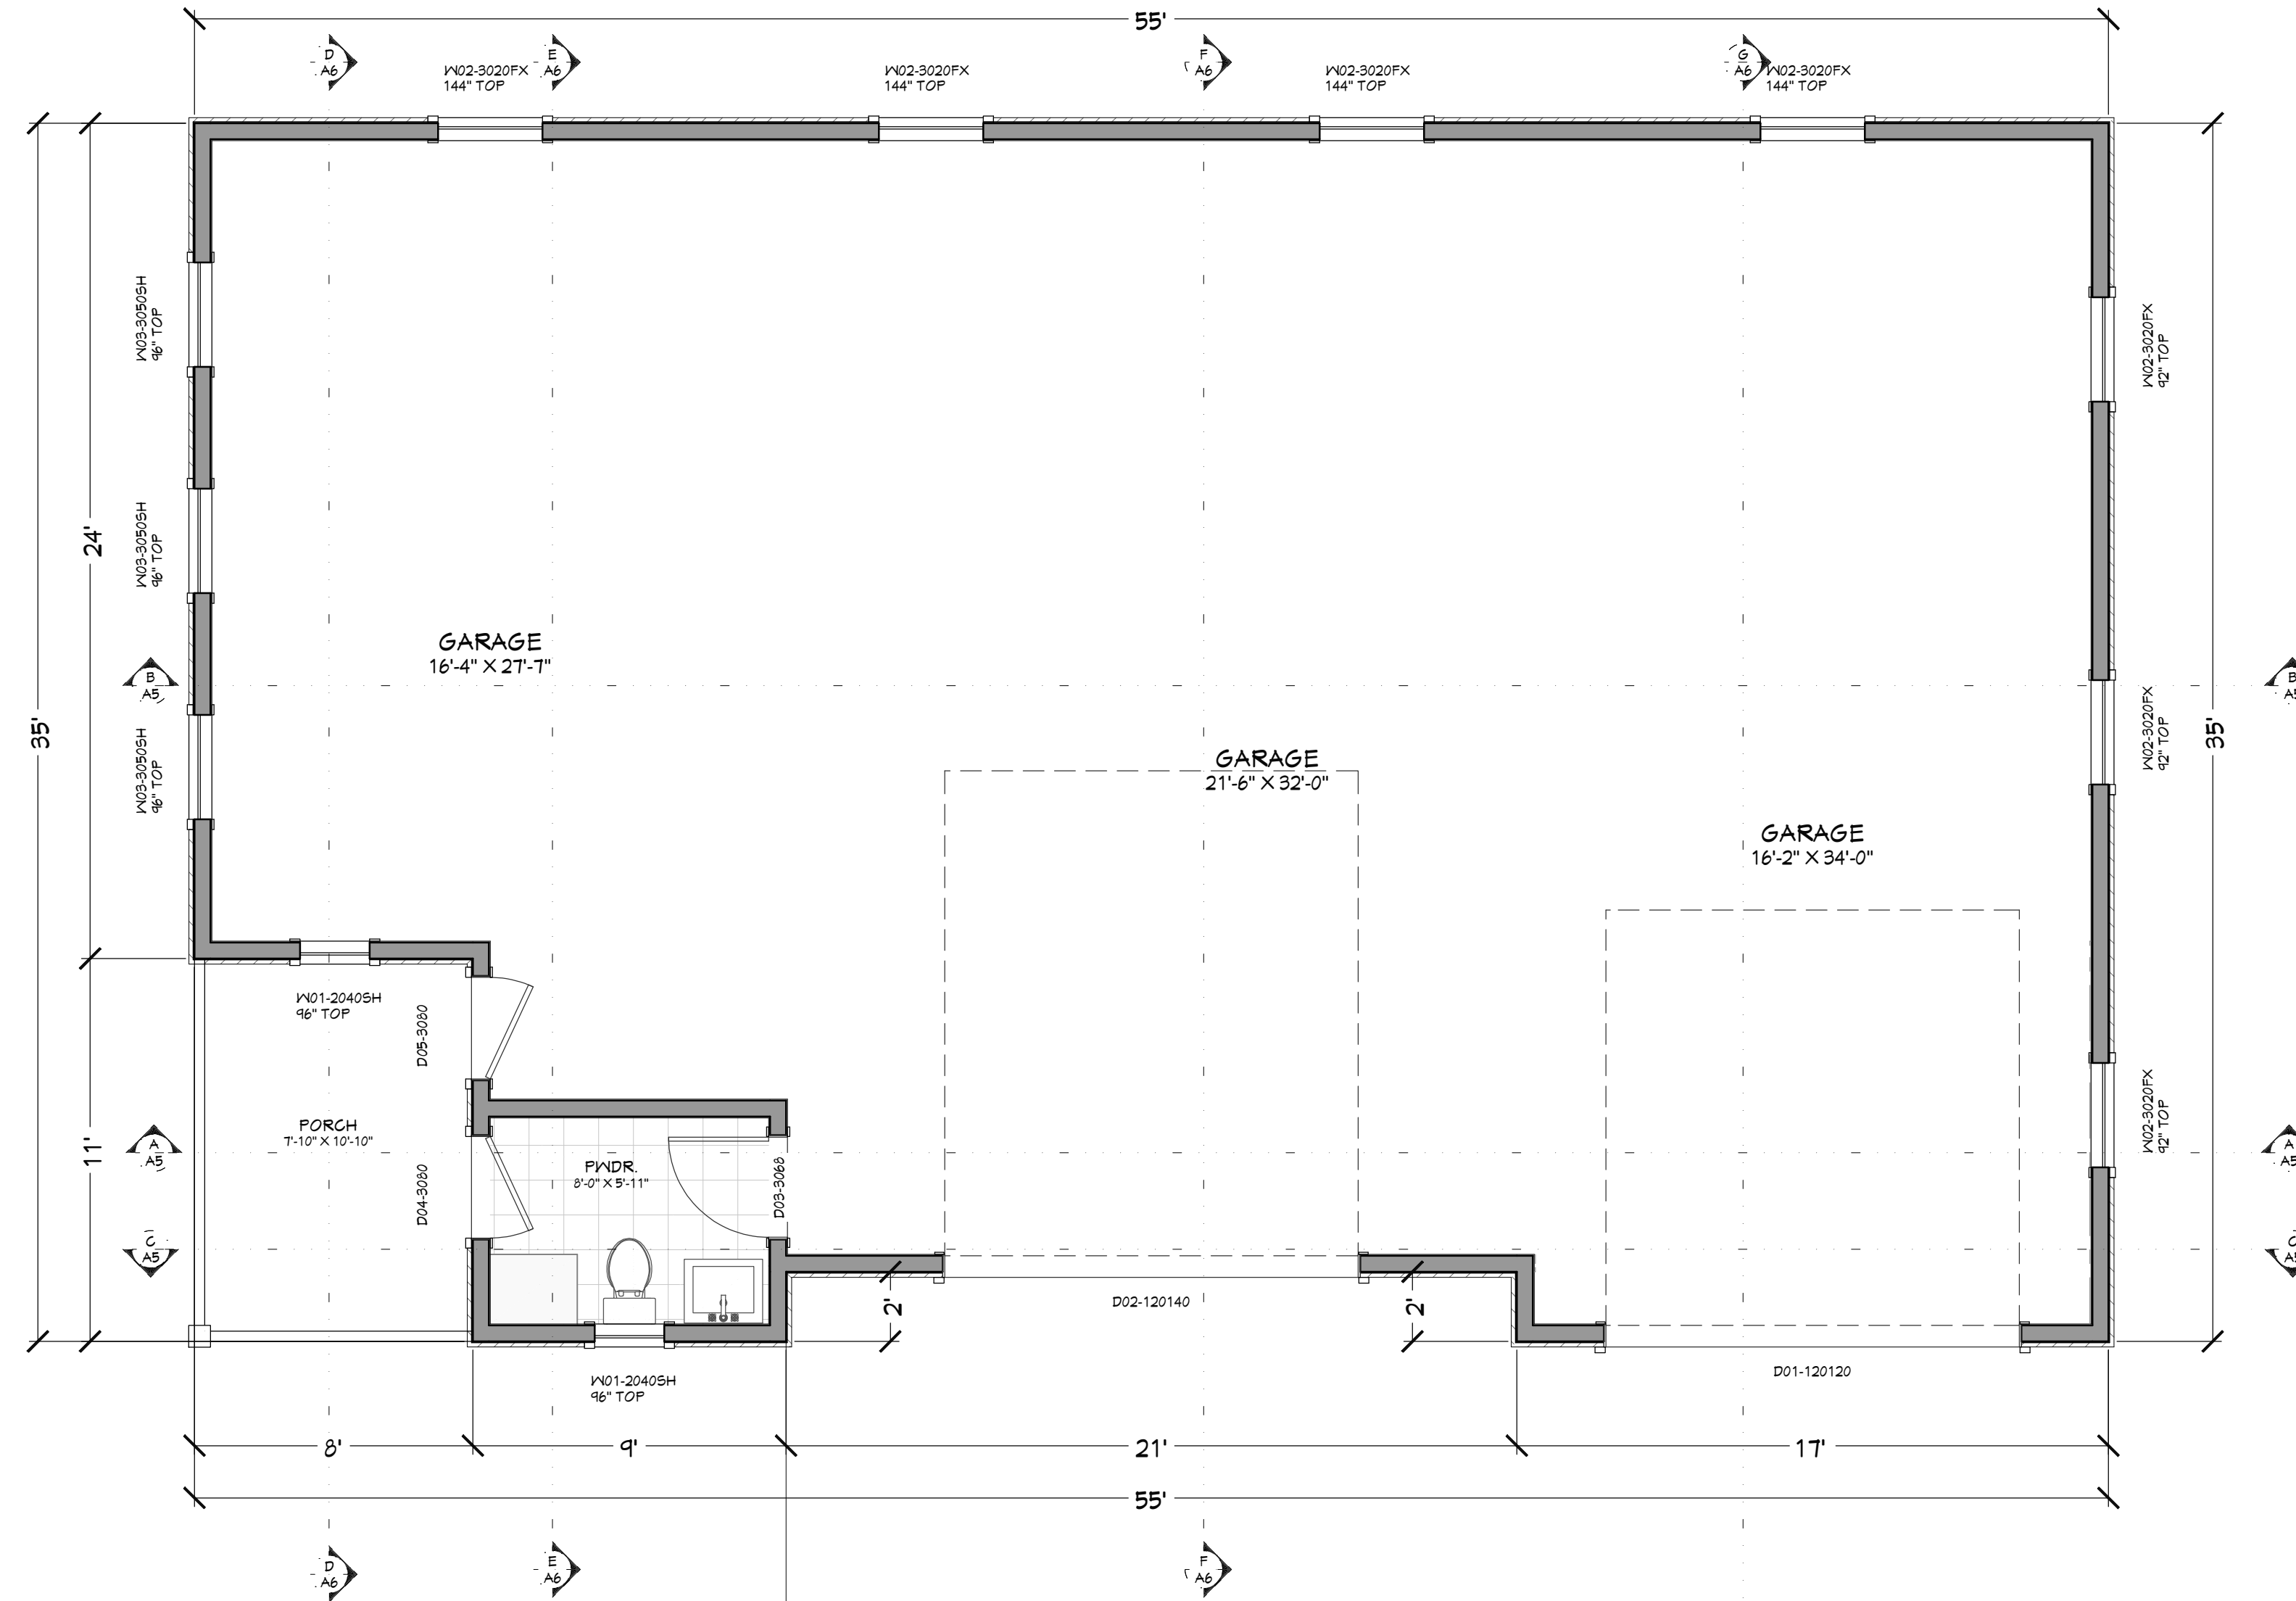

FLOOR PLAN - 1ST LEVEL 1/4" = 1'-0"

LIVING SPACE	62	sq. ft.
GARAGE	1731	sq. ft.
COVID PORCH/DECK	90	sq. ft.

SHEET INDEX	
PAGE	TITLE
A1	SITE PLAN
A2	FLOOR PLAN - 1ST LEVEL
A3	ELEVATIONS
A4	ELEVATIONS
A5	SECTION VIEWS
A6	SECTION VIEWS

**PRELIMINARY
NOT FOR CONSTRUCTION**

PROJECT NO.
25-010

30' x 50' SHOP FOR BREYMAN
PARCEL #25N01E142115 IDAHO CO., ID

CONTRACTOR TO VERIFY ALL DETAILS, DIMENSIONS, AND SPECIFICATIONS PRIOR TO CONSTRUCTION, AND REPORT ANY OMISSIONS AND/OR ERRORS TO SMC DESIGN. THE PURCHASER OR BUILDER OF THIS PLAN RELEASES SMC DESIGN FROM ANY CLAIMS, LITIGATIONS OR SUITS THAT MAY ARISE DURING CONSTRUCTION OR ANYTIME THEREAFTER.

SHEET SIZE:
ARCH D (24" x 36")

INITIAL DATE: 5/28/2025
PRINT DATE: 6/24/2025

DRAWN BY:
Steve

FLOOR PLAN - 1ST LEVEL

SMC Design
SMC Design
208.249.7288
Nampa, ID

SHEET NUMBER

A2
PAGE 2

**PRELIMINARY
NOT FOR CONSTRUCTION**


PROJECT NO.
25-010

EXTERIOR MATERIALS	
CALLOUT	DESCRIPTION



PAGE	TITLE	SHEET INDEX
A1	SITE PLAN	
A2	FLOOR PLAN - 1ST LEVEL	
A3	ELEVATIONS	
A4	ELEVATIONS	
A5	SECTION VIEWS	
A6	SECTION VIEWS	

FT FRONT ELEVATION
1/4 IN = 1 FT

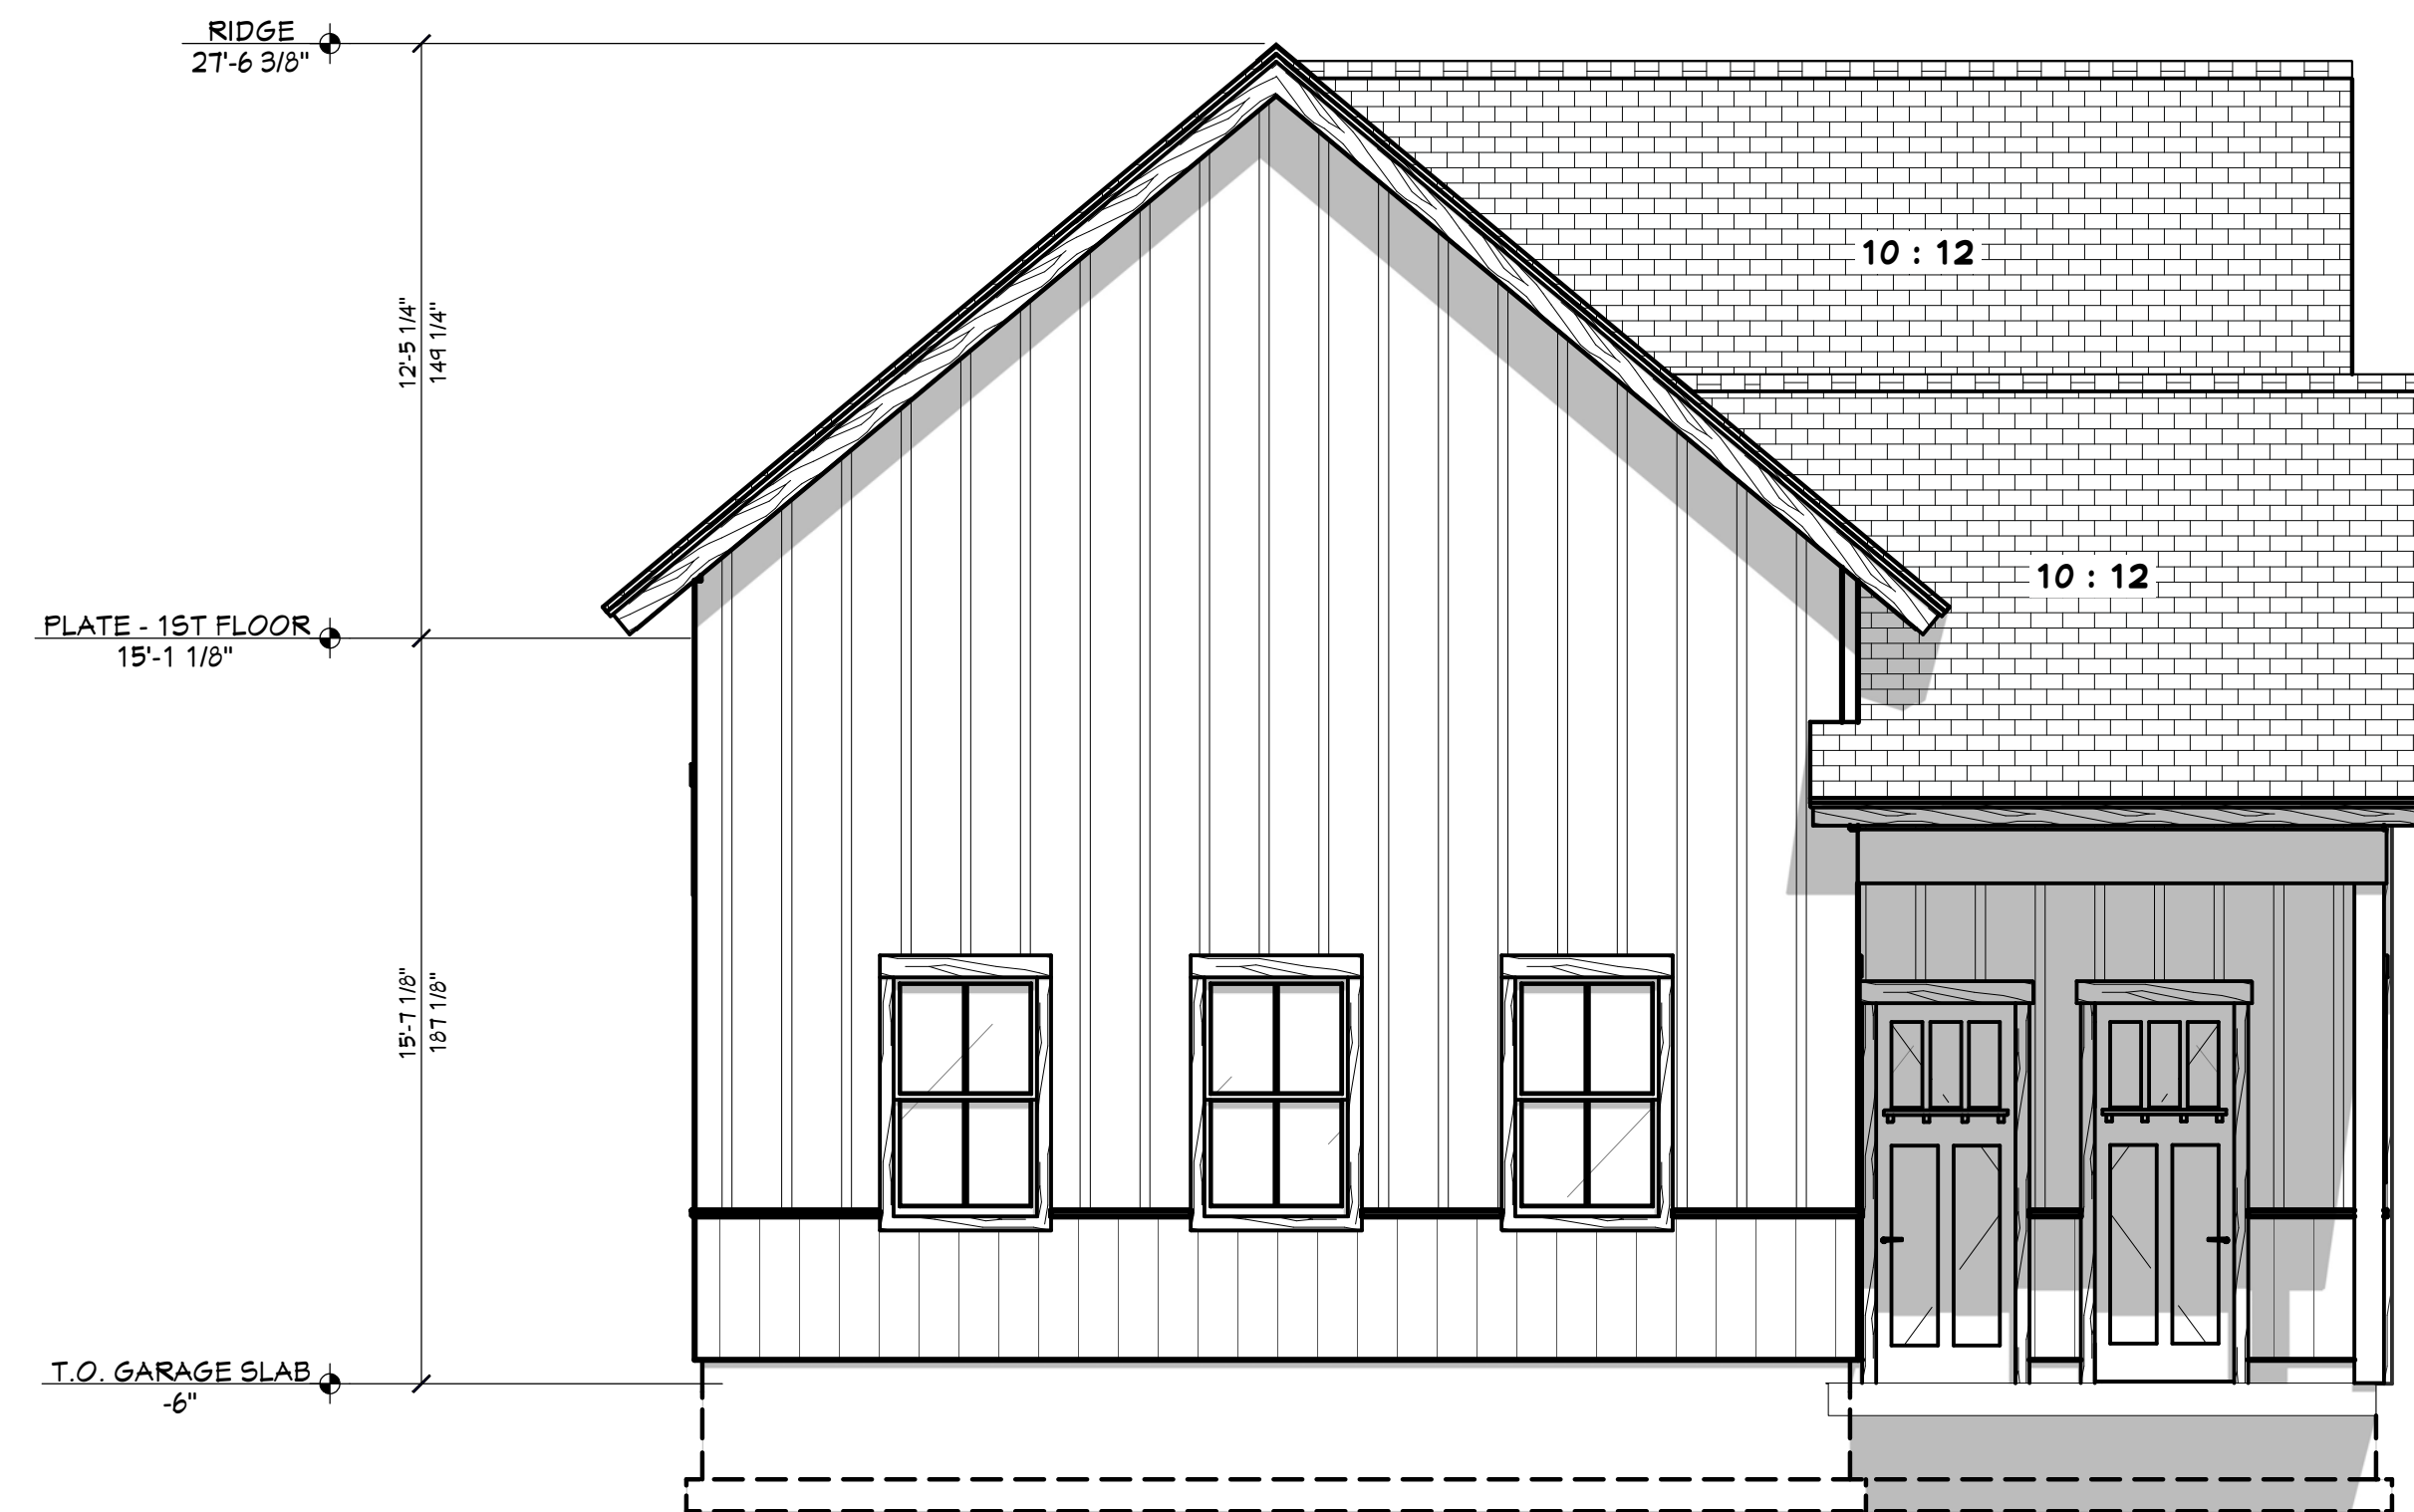

LT LEFT ELEVATION
1/4 IN = 1 FT

**30' x 50' SHOP FOR BREYMAN
PARCEL #25N01E142115 IDAHO CO., ID**

CONTRACTOR TO VERIFY ALL DETAILS, DIMENSIONS, AND SPECIFICATIONS PRIOR TO CONSTRUCTION, AND REPORT ANY OMISSIONS AND/OR ERRORS TO SMC DESIGN. THE PURCHASER OR BUILDER OF THIS PLAN RELEASES SMC DESIGN FROM ANY CLAIMS, LITIGATIONS OR SUITS THAT MAY ARISE DURING CONSTRUCTION OR ANYTIME THEREAFTER.

DRAWN BY: Steve
INITIAL DATE: 5/28/2025
PRINT DATE: 6/24/2025
SHEET SIZE: ARCH D (24" x 36")

SMC Design
SMC Design
208.249.7288
Nampa, ID

SHEET NUMBER
A3
PAGE 3


**PRELIMINARY
NOT FOR CONSTRUCTION**

ELEVATIONS

**PRELIMINARY
NOT FOR CONSTRUCTION**


PROJECT NO.
25-010

CALLOUT	DESCRIPTION	EXTERIOR MATERIALS

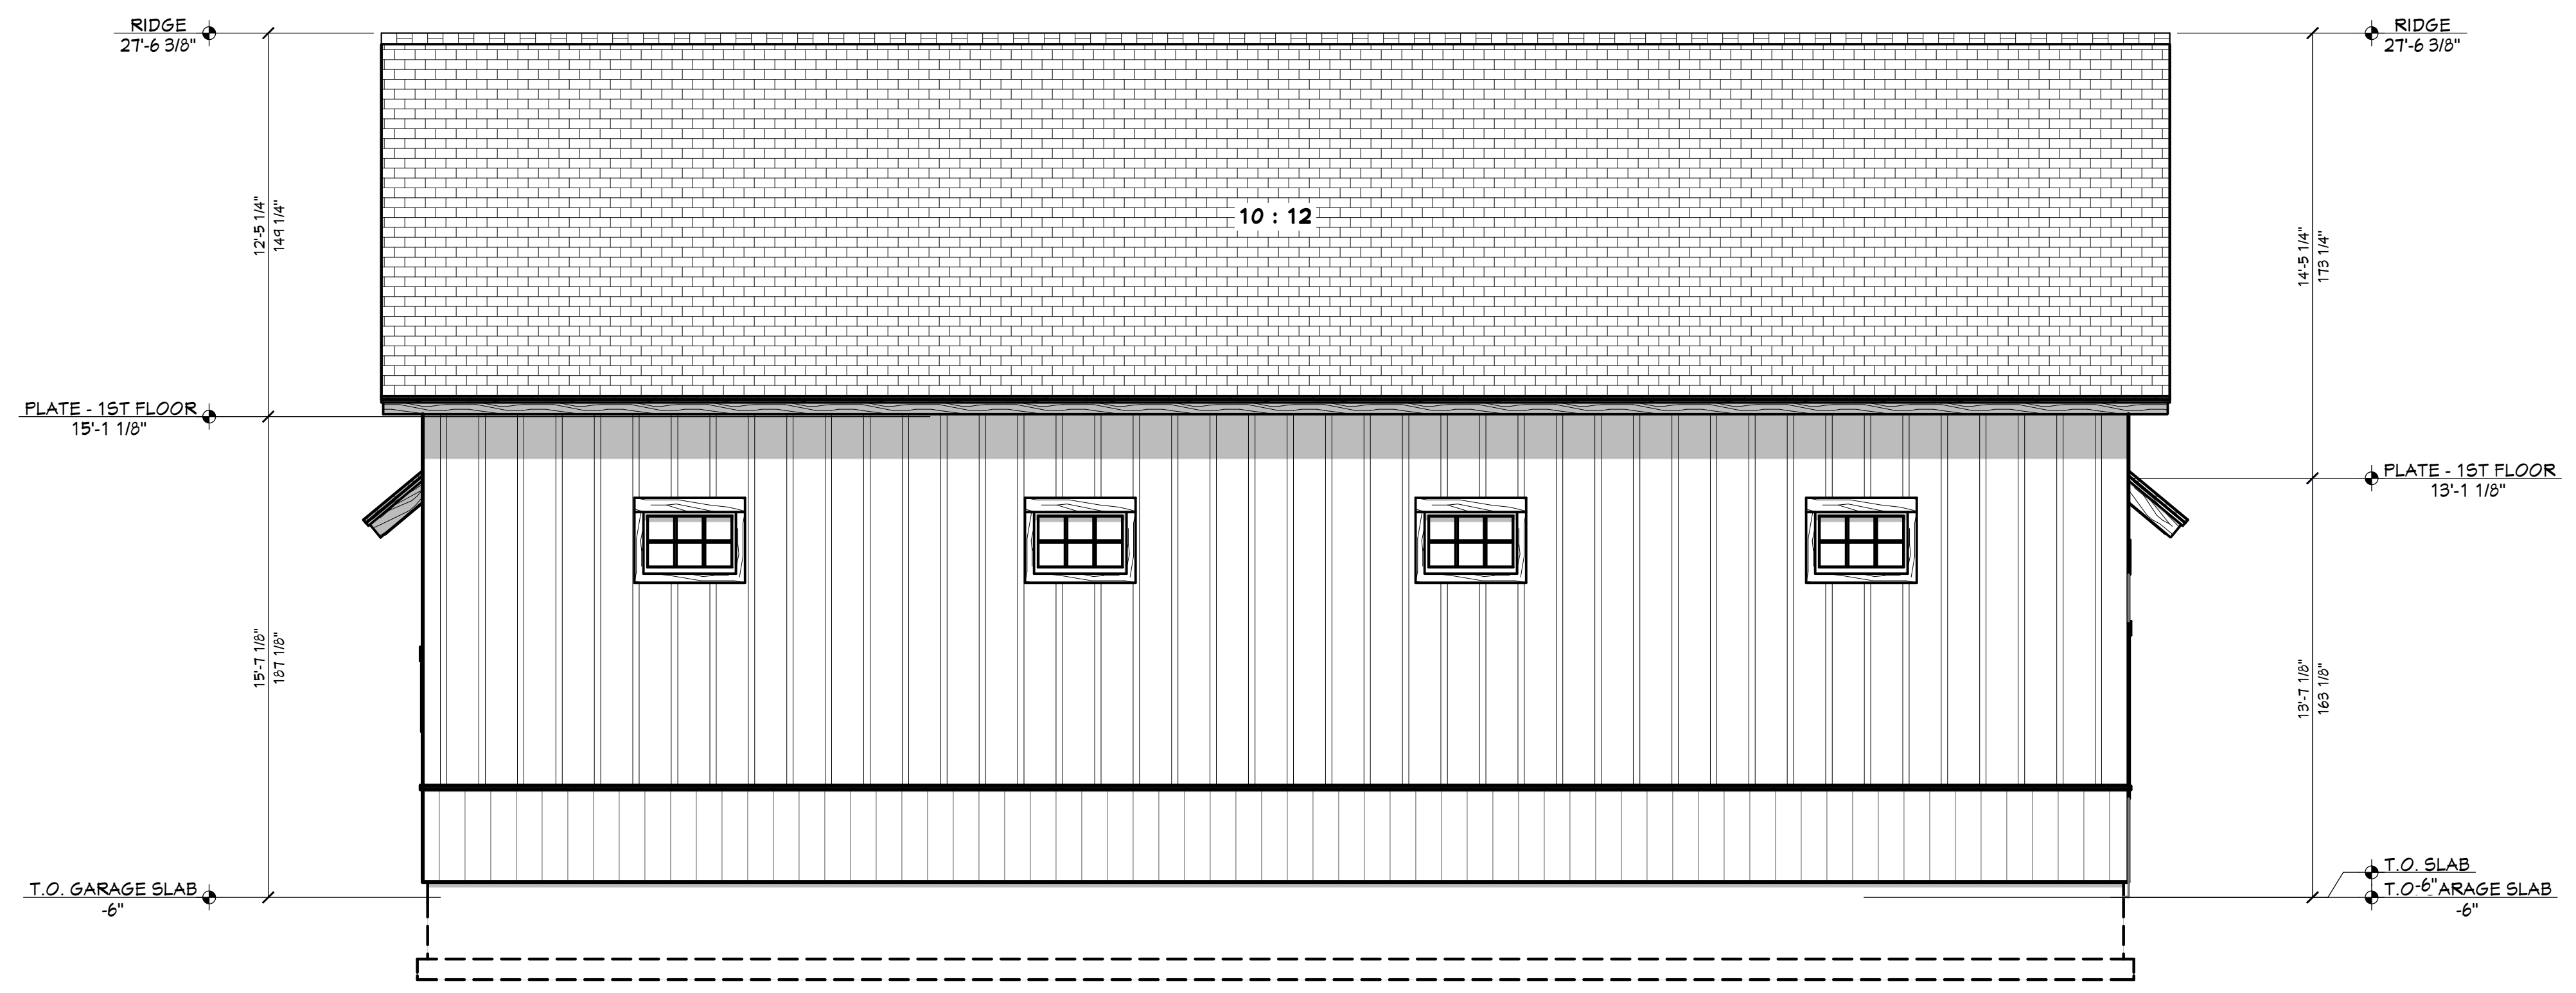

PAGE	TITLE	SHEET INDEX
A1	SITE PLAN	
A2	FLOOR PLAN - 1ST LEVEL	
A3	ELEVATIONS	
A4	ELEVATIONS	
A5	SECTION VIEWS	
A6	SECTION VIEWS	

RE REAR ELEVATION
1/4 IN = 1 FT

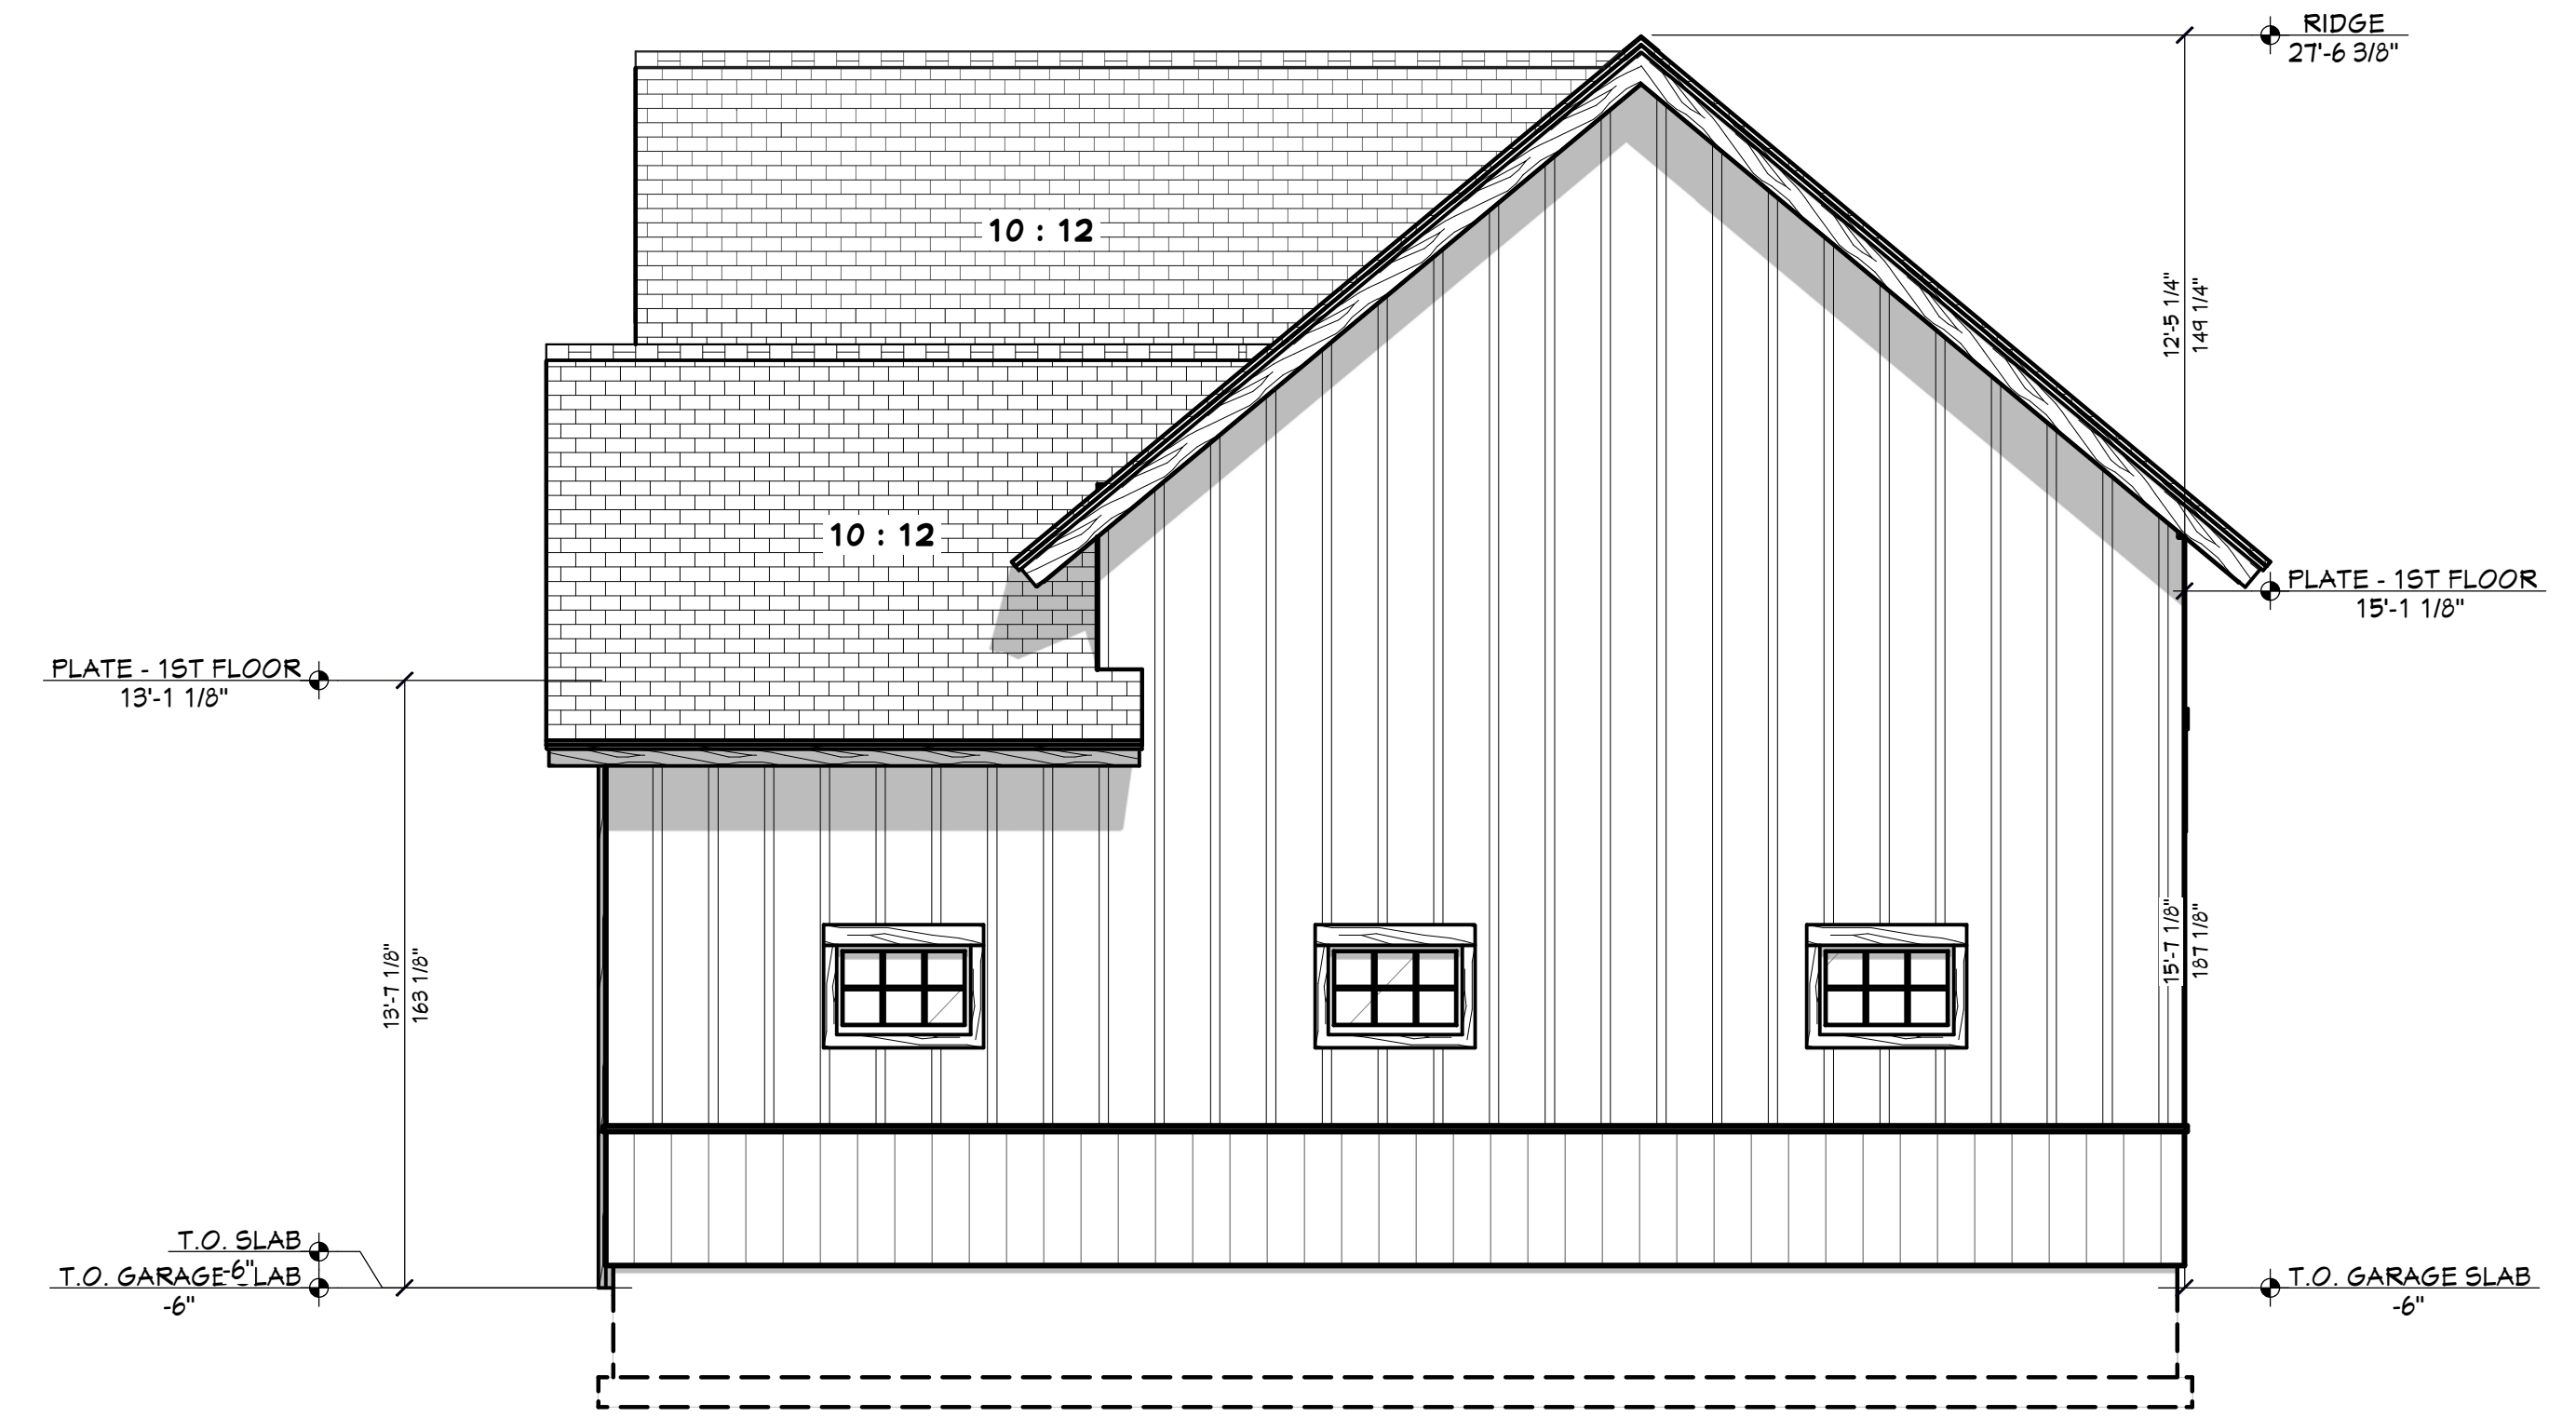

RT RIGHT ELEVATION
1/4 IN = 1 FT

**30' x 50' SHOP FOR BREYMAN
PARCEL #25N01E142115 IDAHO CO., ID**

CONTRACTOR TO VERIFY ALL DETAILS, DIMENSIONS, AND SPECIFICATIONS PRIOR TO CONSTRUCTION. AND REPORT ANY OMISSIONS AND/OR ERRORS TO SMC DESIGN. THE PURCHASER OR BUILDER OF THIS PLAN RELEASES SMC DESIGN FROM ANY CLAIMS, LITIGATIONS OR SUITS THAT MAY ARISE DURING CONSTRUCTION OR ANYTIME THEREAFTER.

DRAWN BY: Steve
INITIAL DATE: 5/28/2025
PRINT DATE: 6/24/2025
SHEET SIZE: ARCH D (24" x 36")

SMC Design
SMC Design
208.249.7288
Nampa, ID

SHEET NUMBER
A4
PAGE 4

**PRELIMINARY
NOT FOR CONSTRUCTION**

ELEVATIONS

PRELIMINARY
NOT FOR CONSTRUCTION

PROJECT NO.
25-010

30' x 50' SHOP FOR BREYMAN
PARCEL #25N01E142115 IDAHO CO., ID

CONTRACTOR TO VERIFY ALL DETAILS, DIMENSIONS, AND SPECIFICATIONS PRIOR TO CONSTRUCTION, AND REPORT ANY OMISSIONS AND/OR ERRORS TO SMC DESIGN. THE PURCHASER OR BUILDER OF THIS PLAN RELEASES SMC DESIGN FROM ANY CLAIMS, LITIGATIONS OR SUITS THAT MAY ARISE DURING CONSTRUCTION OR ANYTIME THEREAFTER.

SHEET SIZE:
ARCH D (24" x 36")


INITIAL DATE: 5/28/2025
PRINT DATE: 6/24/2025

DRAWN BY:
Steve


SECTION VIEWS

SMC Design
SMC Design
208.249.7288
Nampa, ID

SHEET NUMBER
A5
PAGE 5

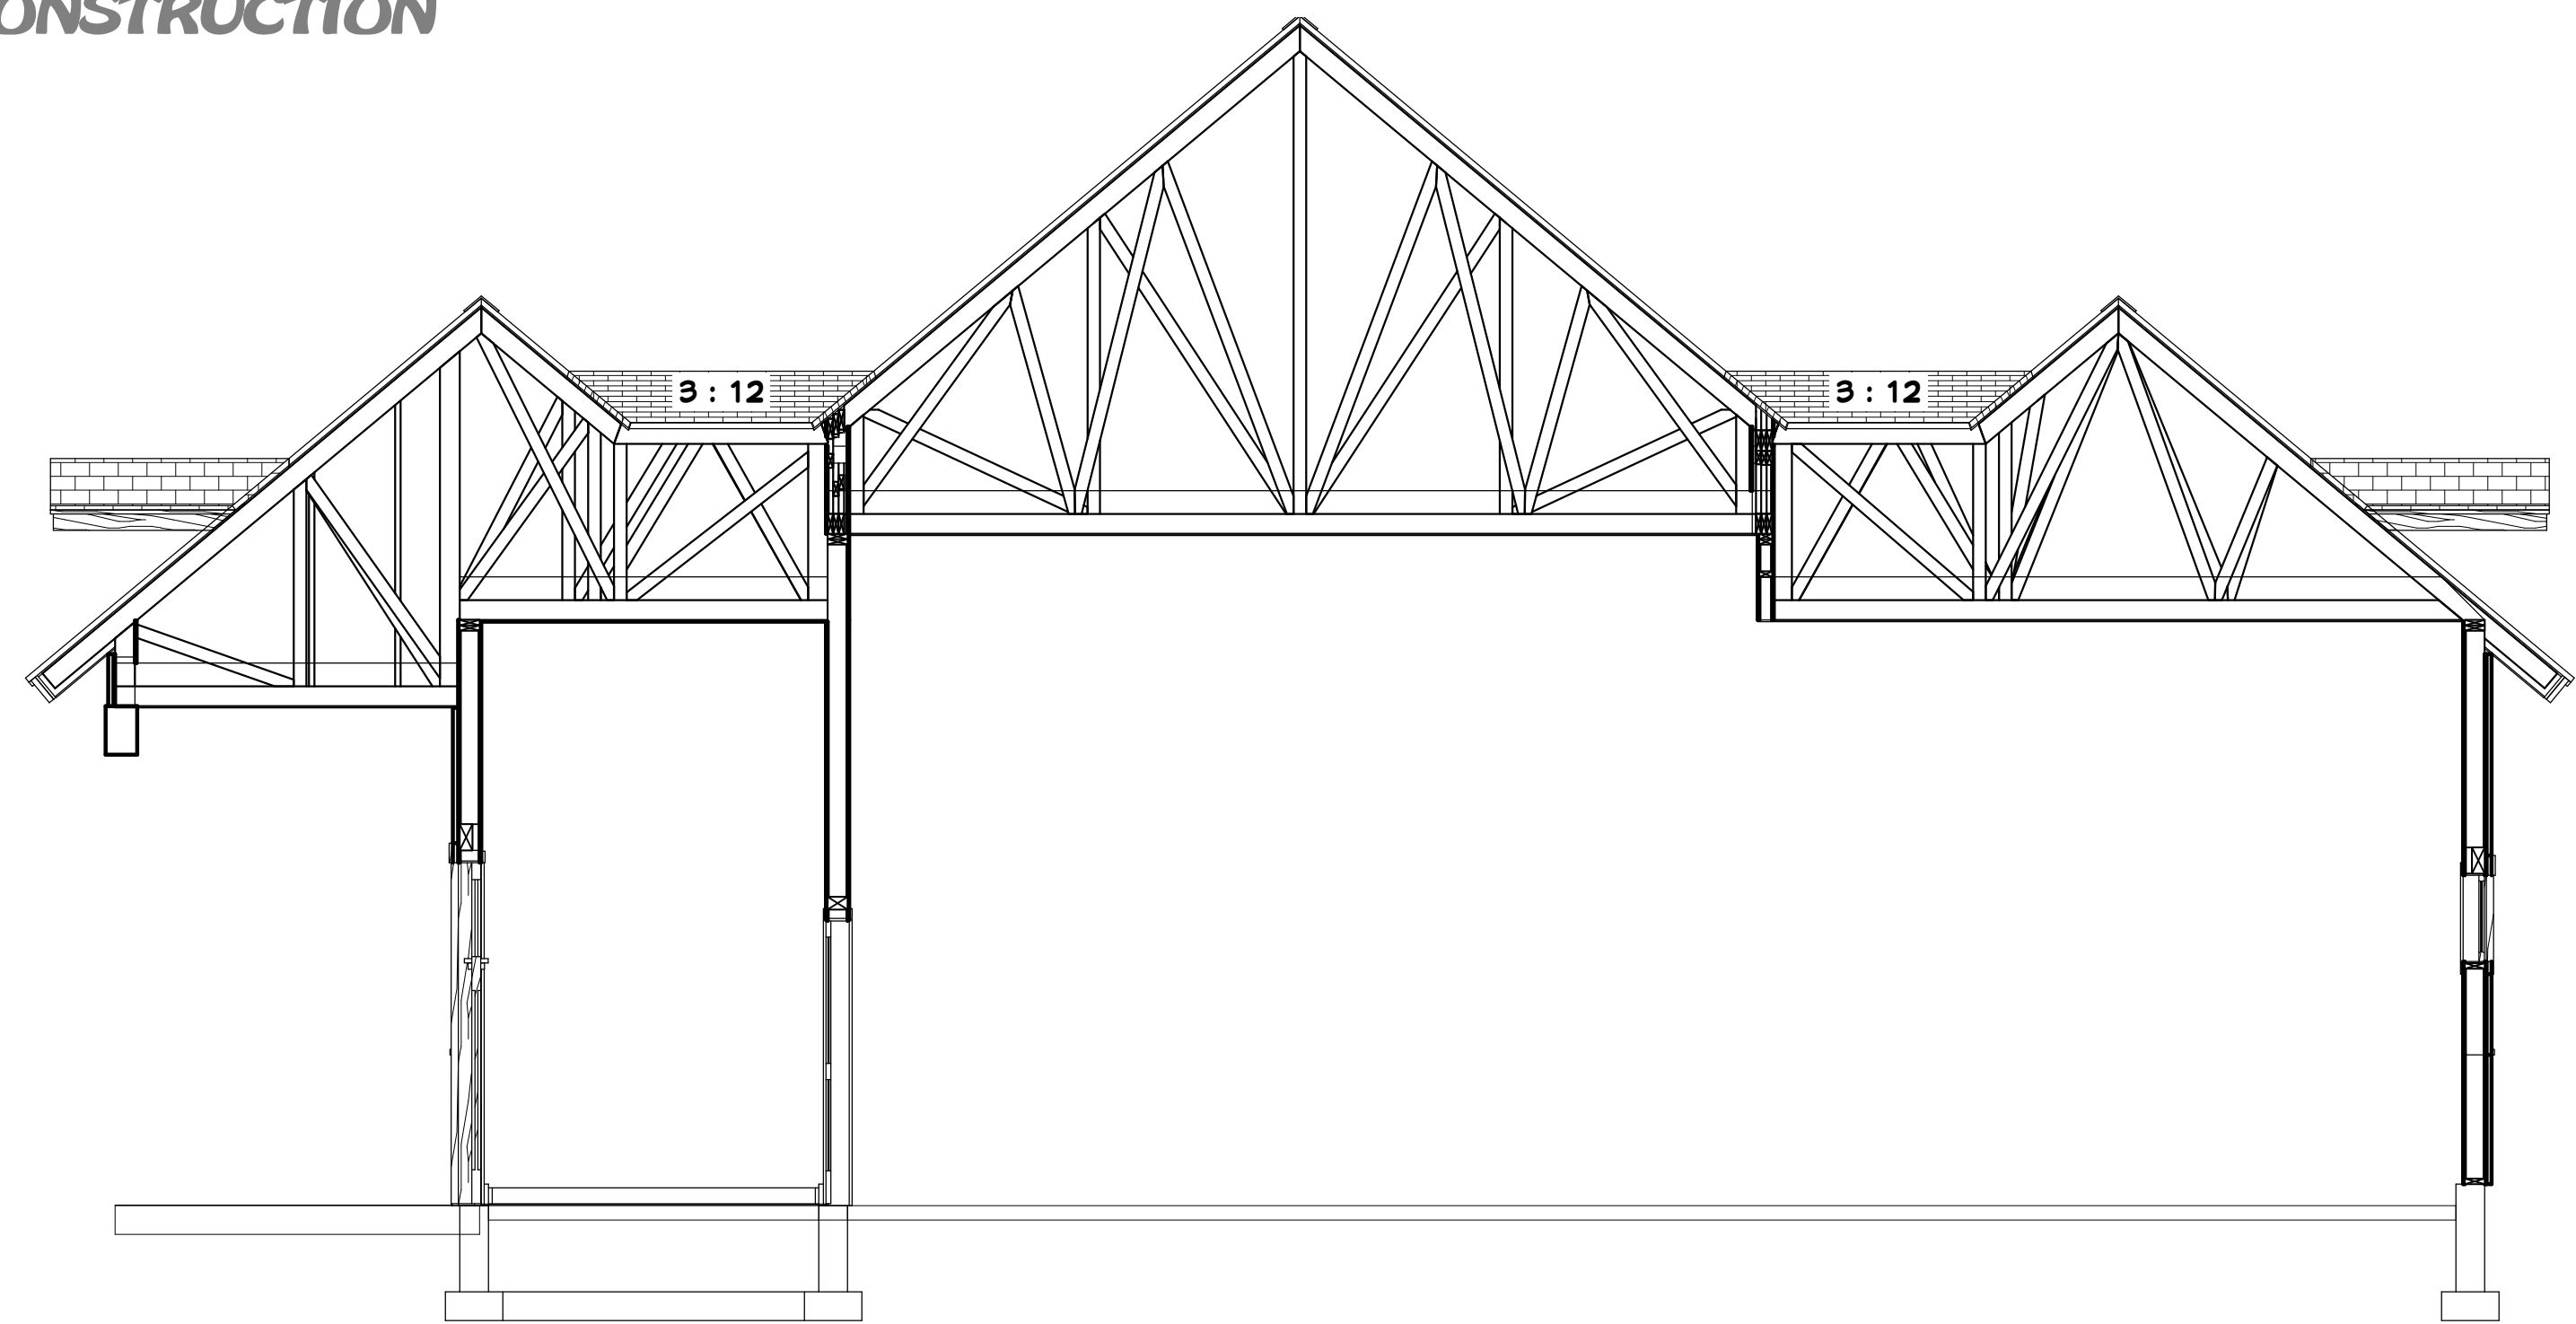

A VIEW A - A
1/4 IN = 1 FT

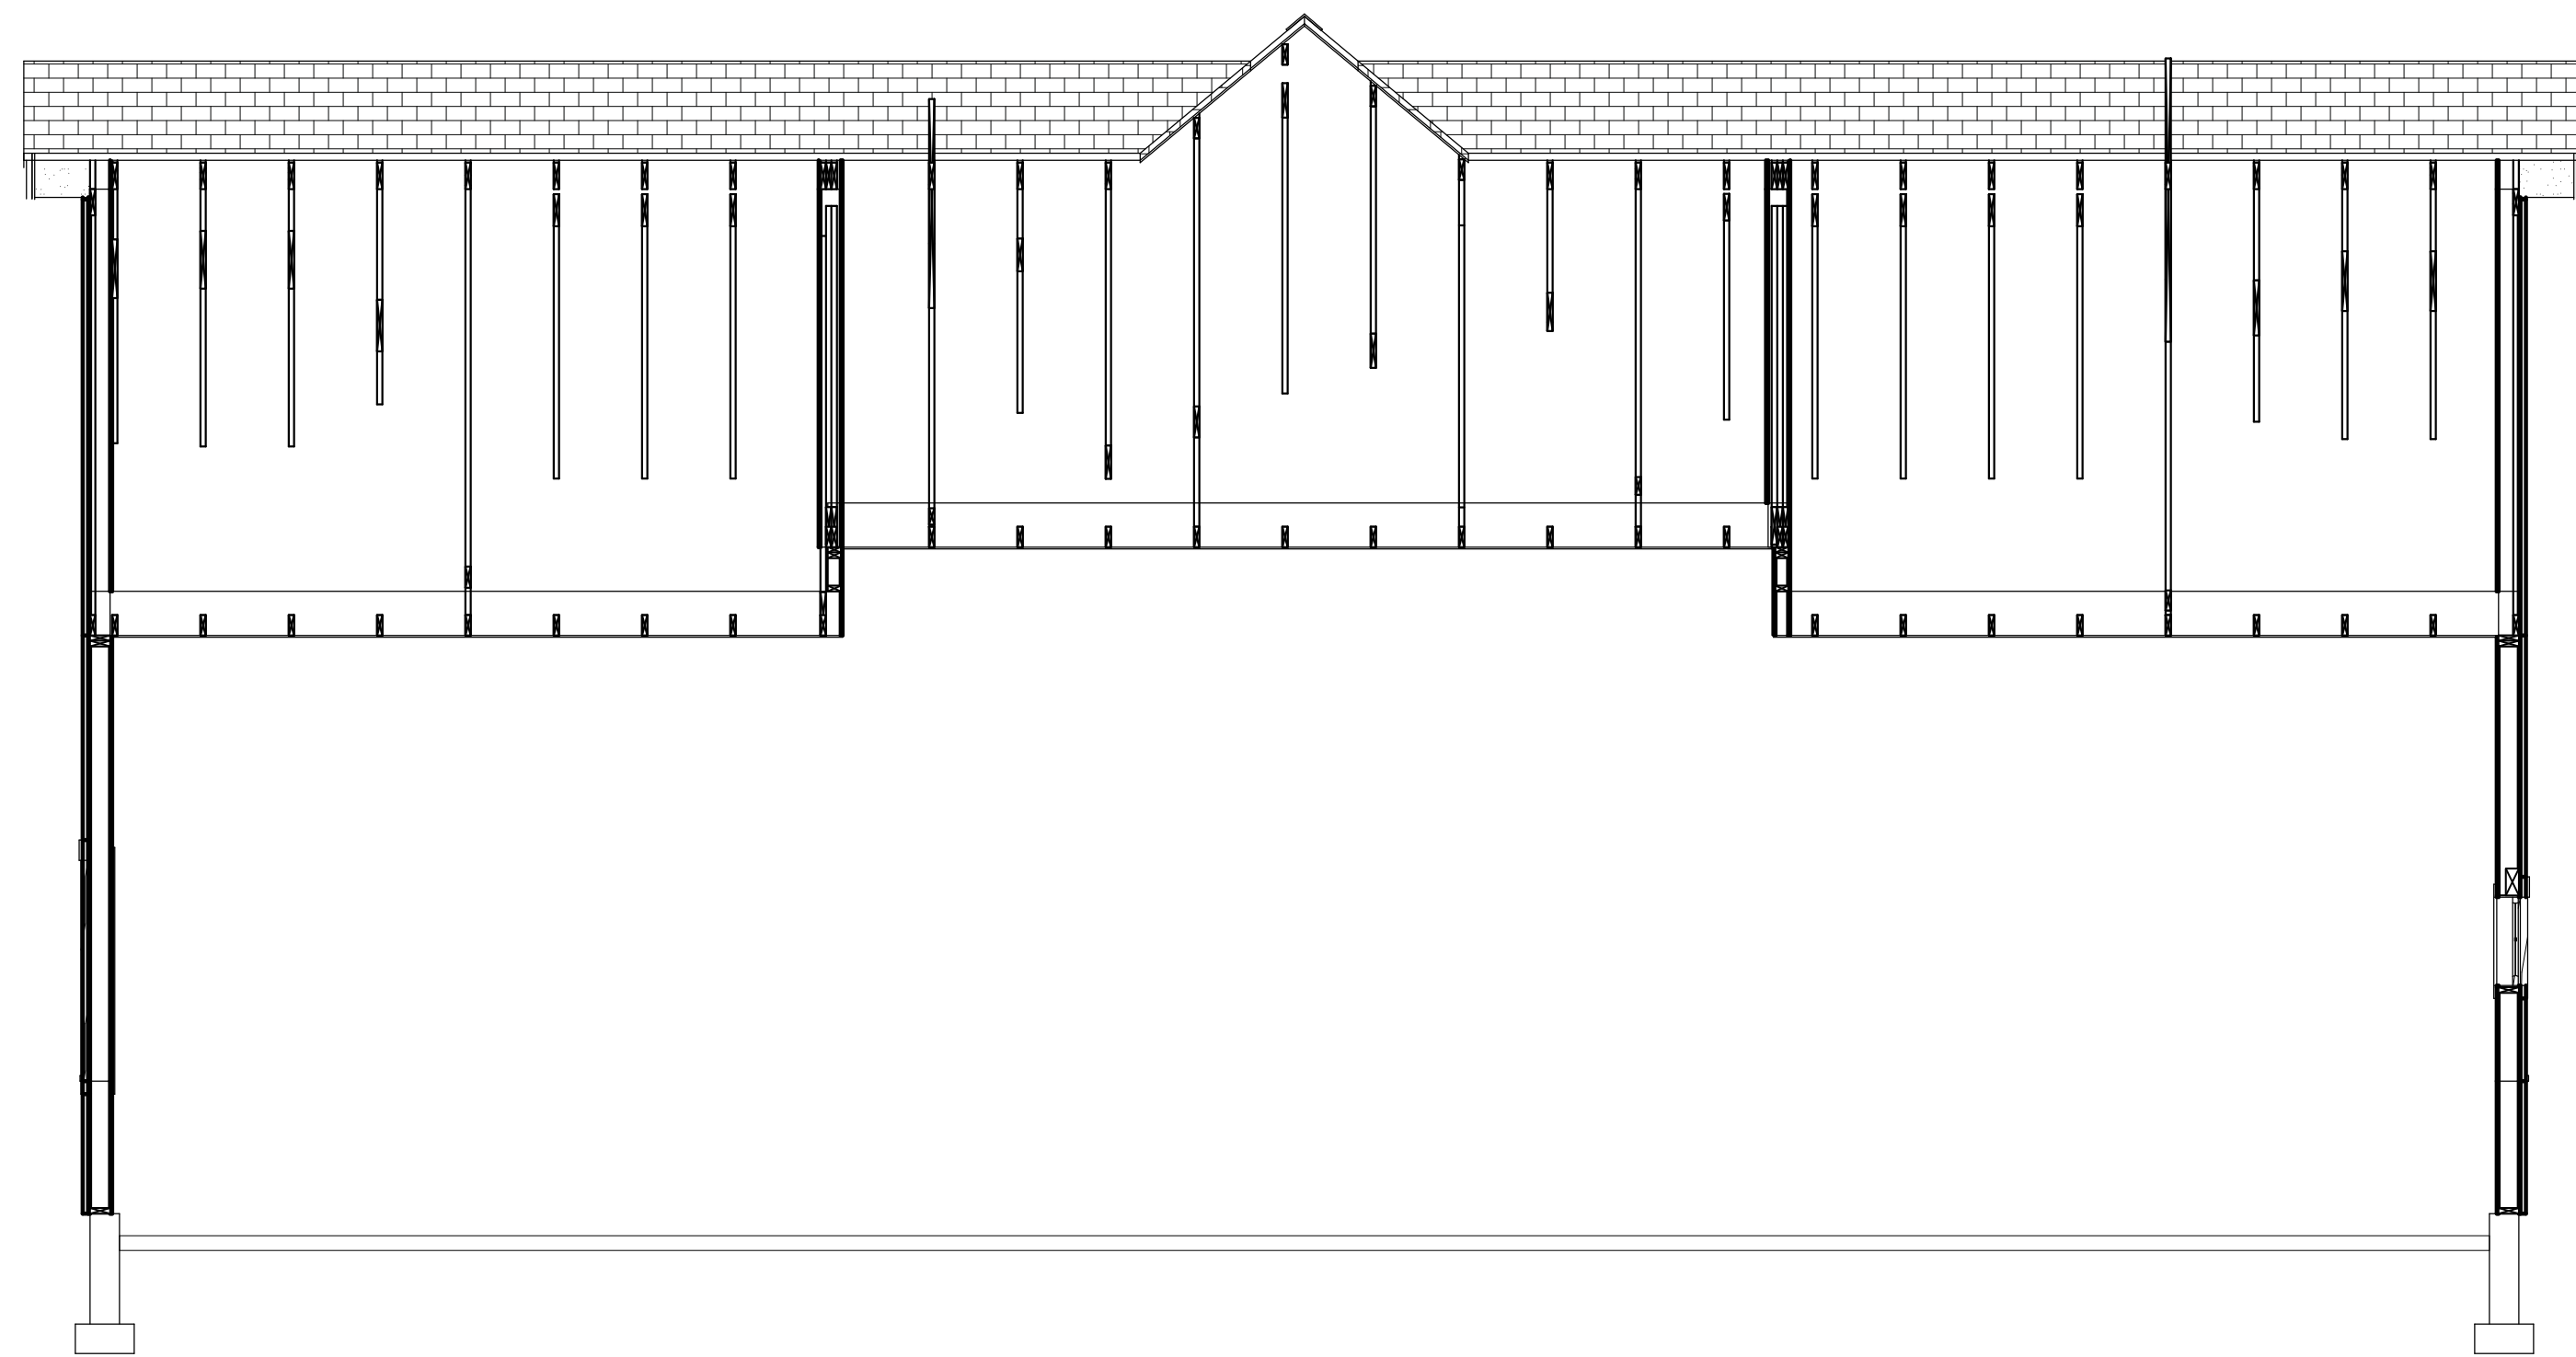


B VIEW B - B
1/4 IN = 1 FT




C VIEW C - C
1/4 IN = 1 FT

PRELIMINARY
NOT FOR CONSTRUCTION


**PRELIMINARY
NOT FOR CONSTRUCTION**

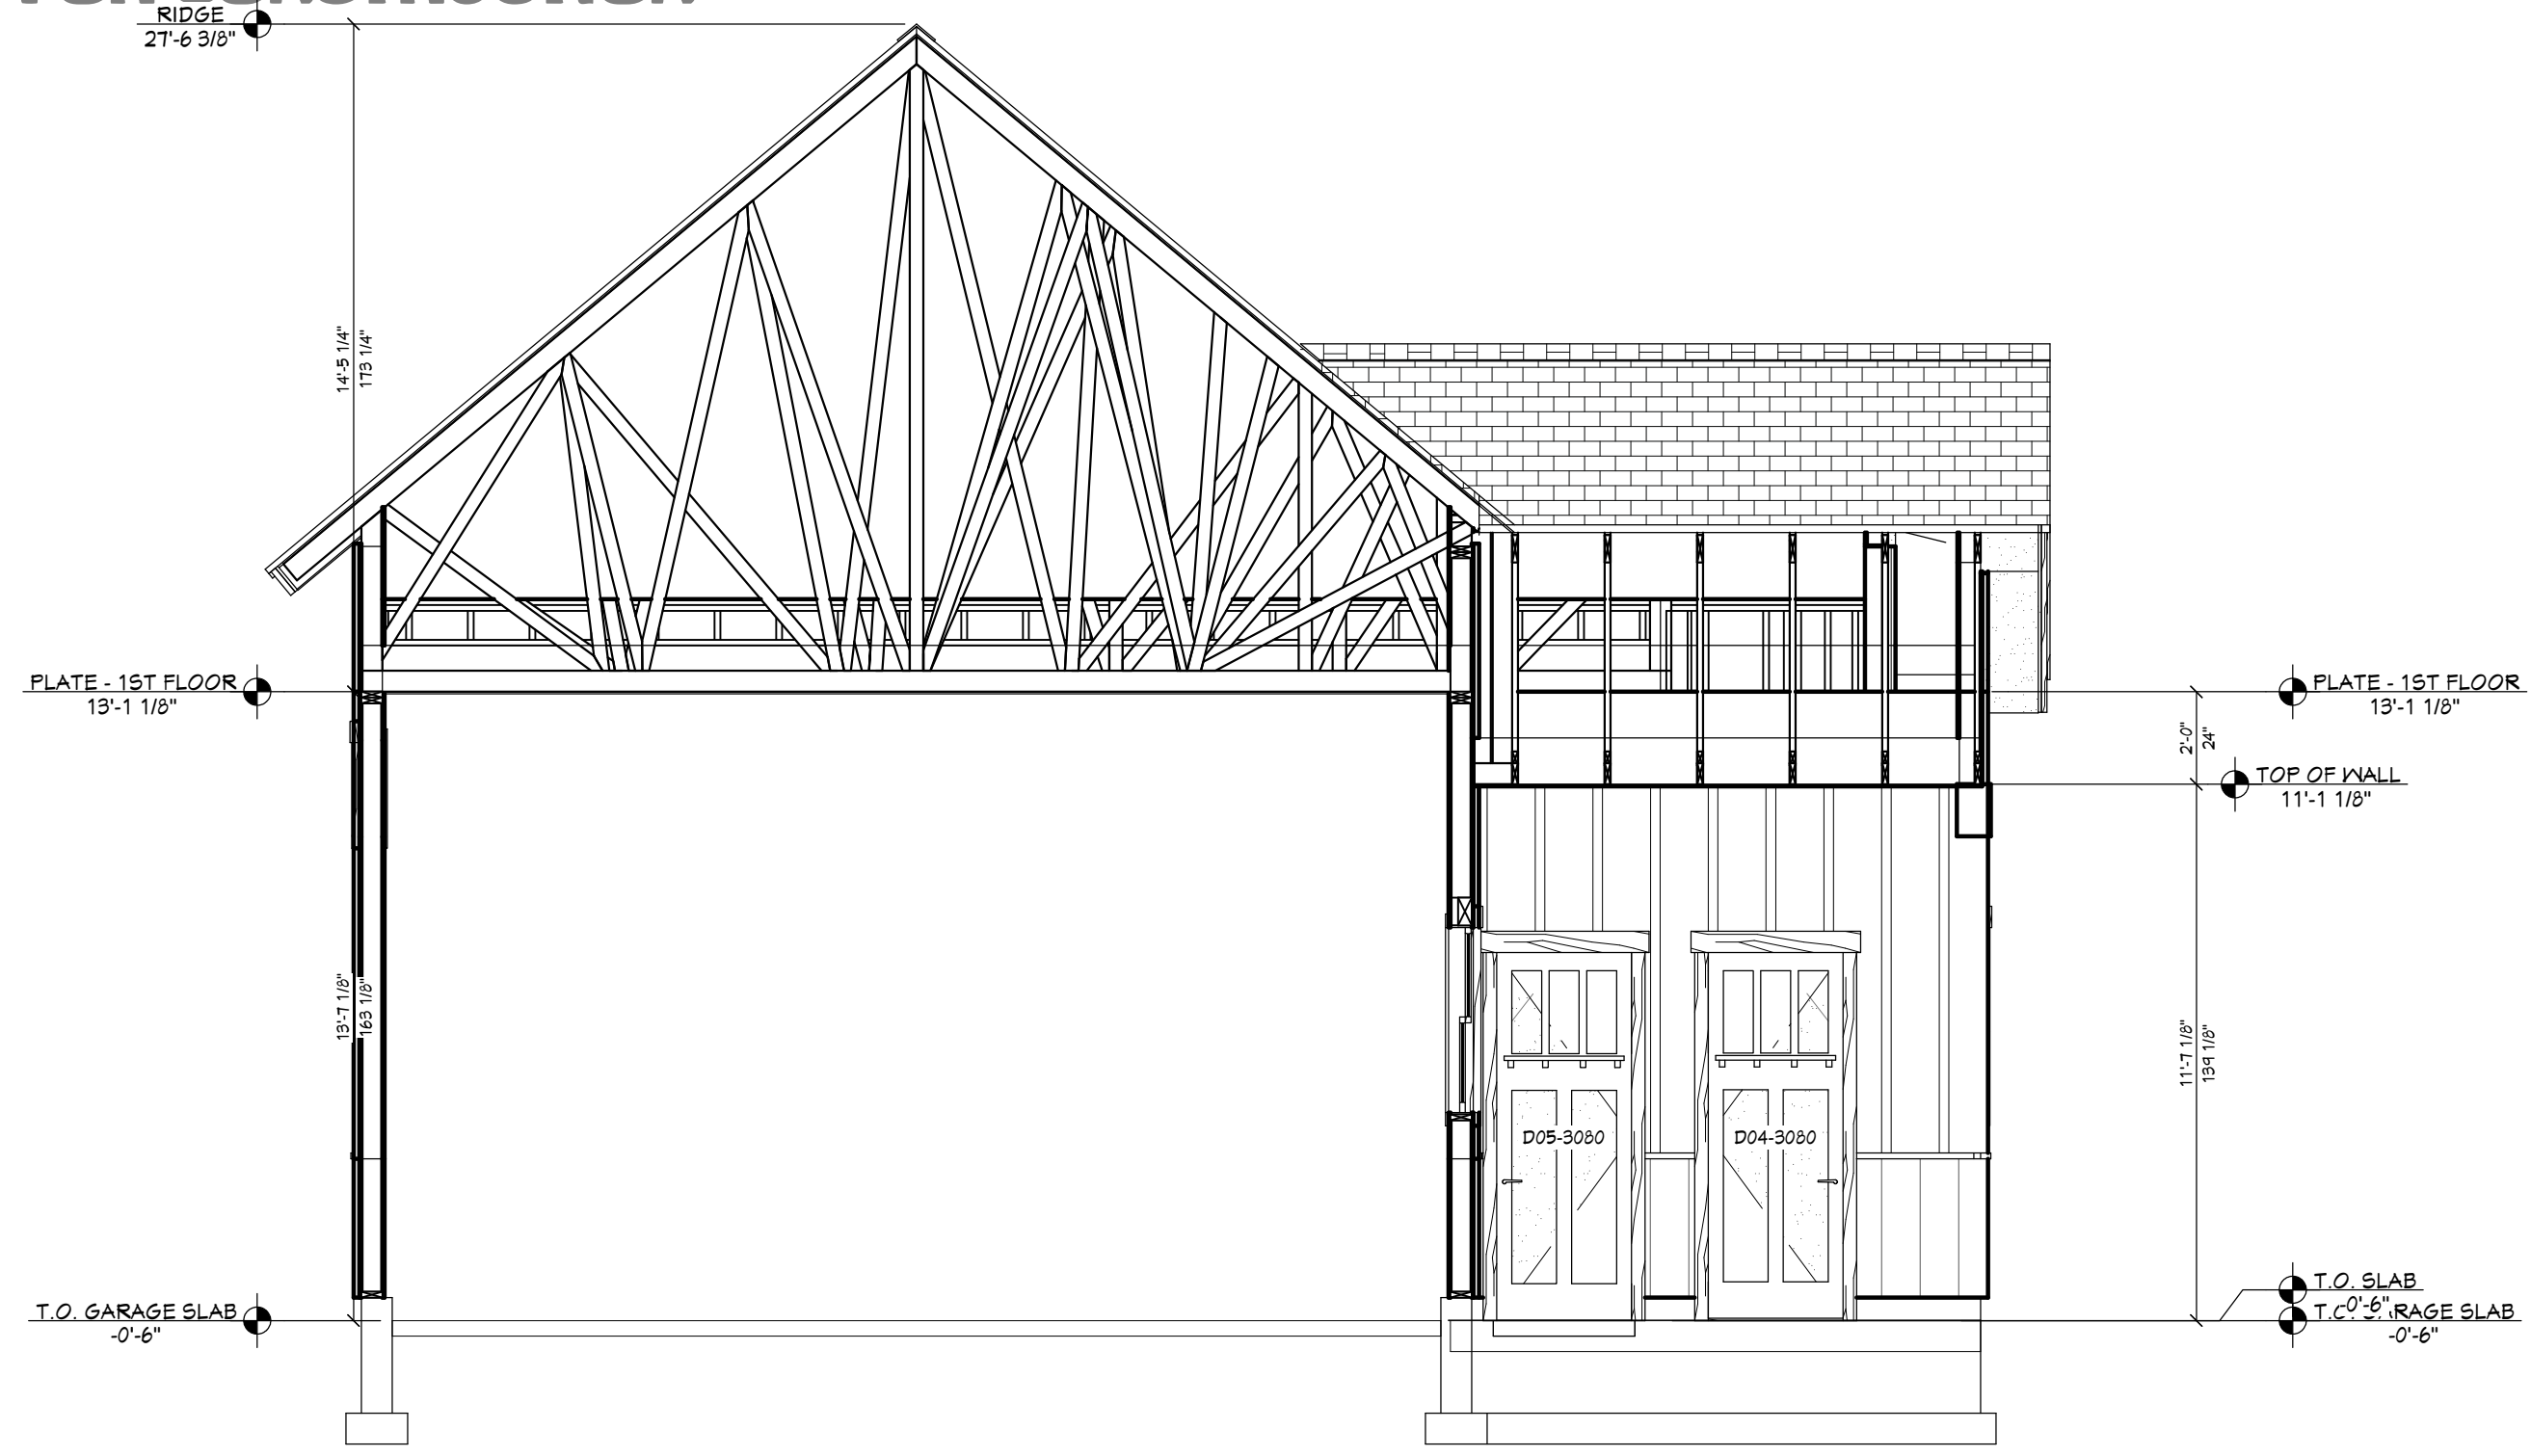


D VIEW D - D
1/4 IN = 1 FT

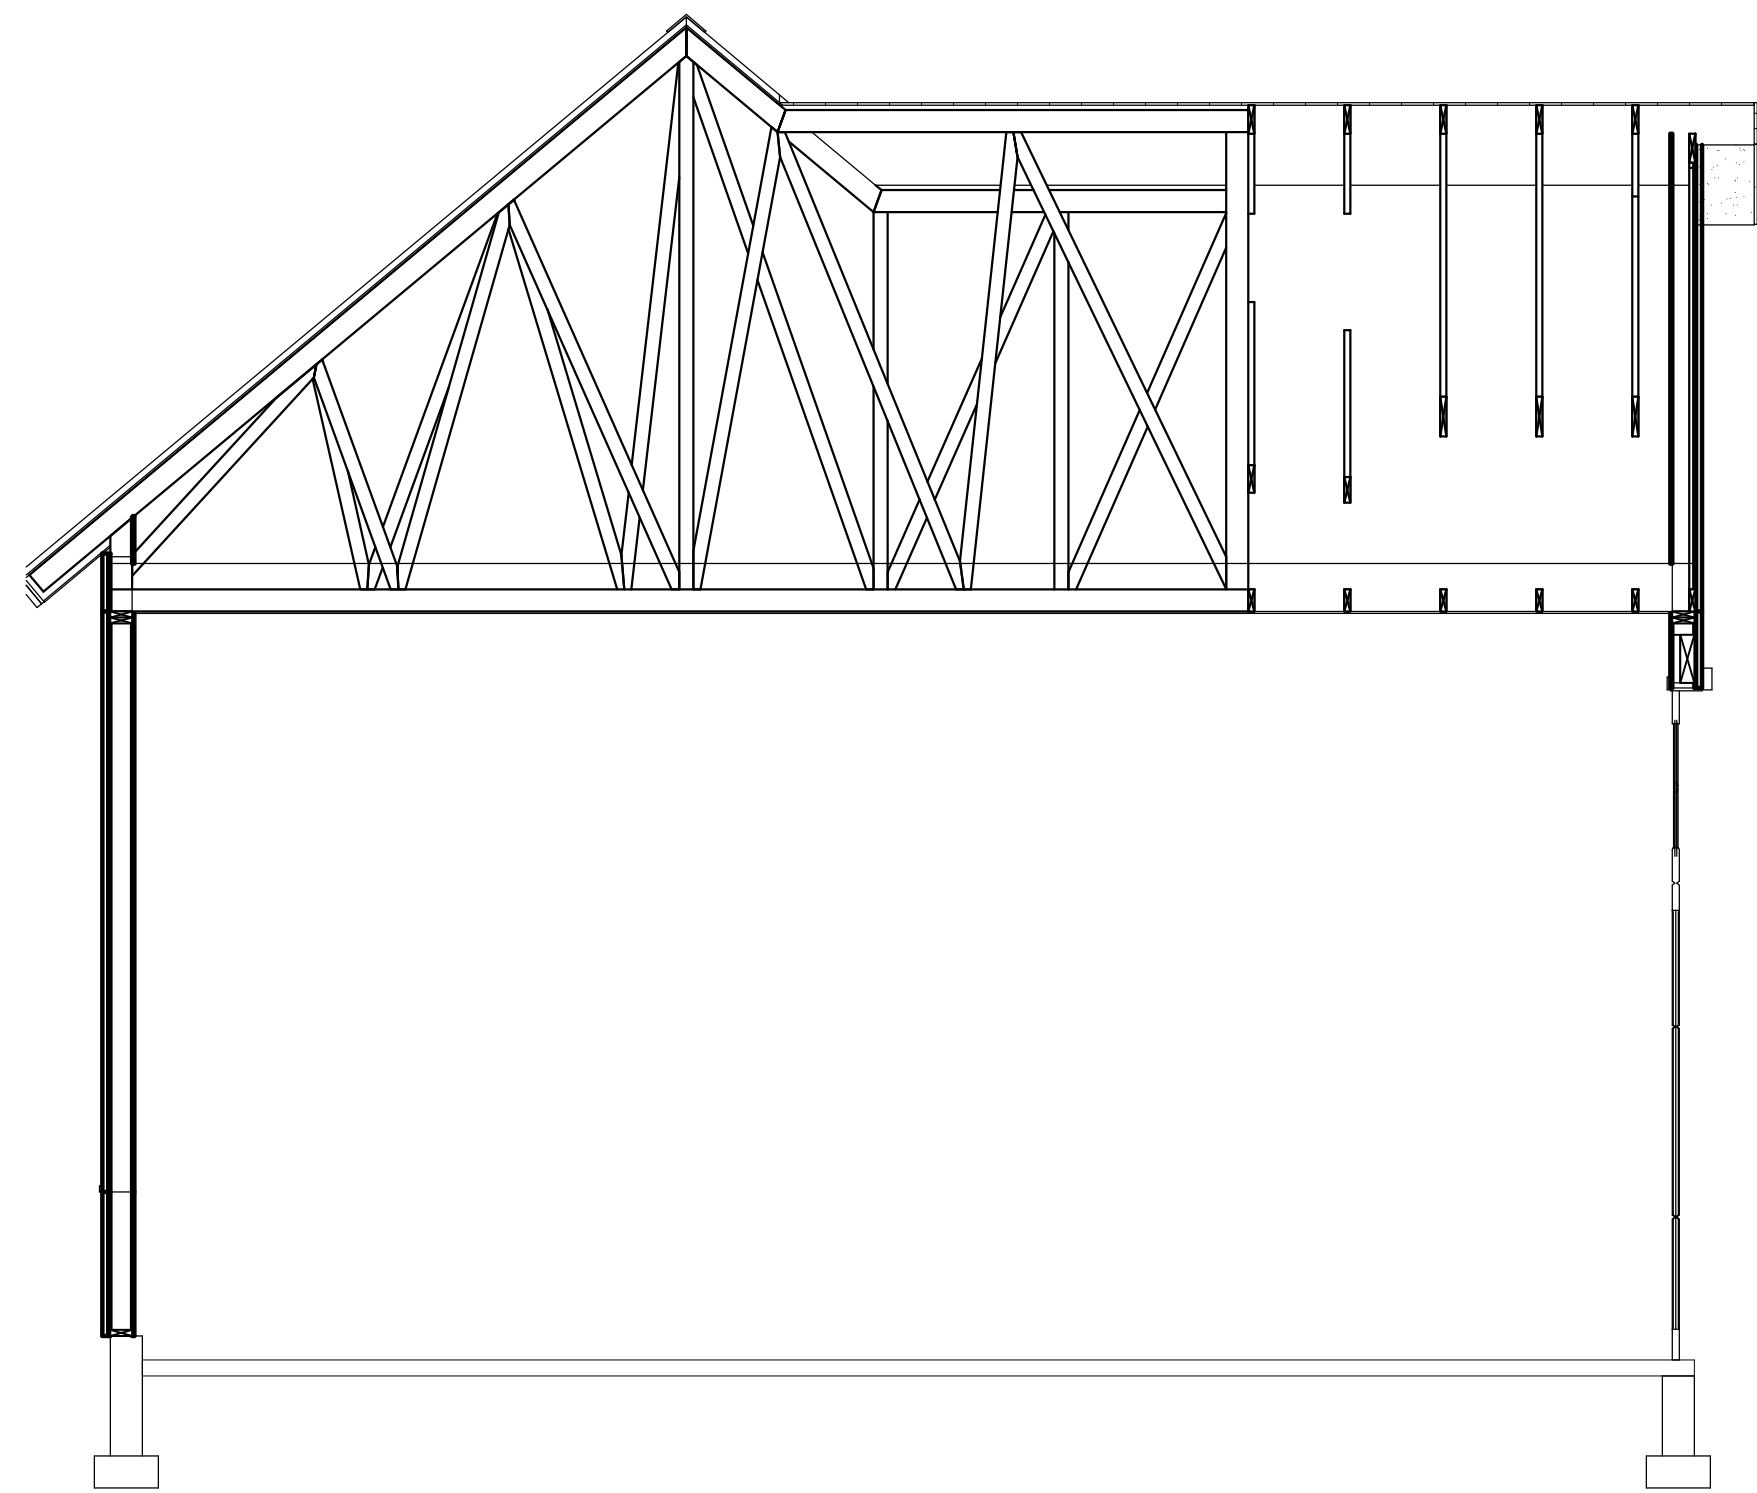

F VIEW F - F
1/4 IN = 1 FT

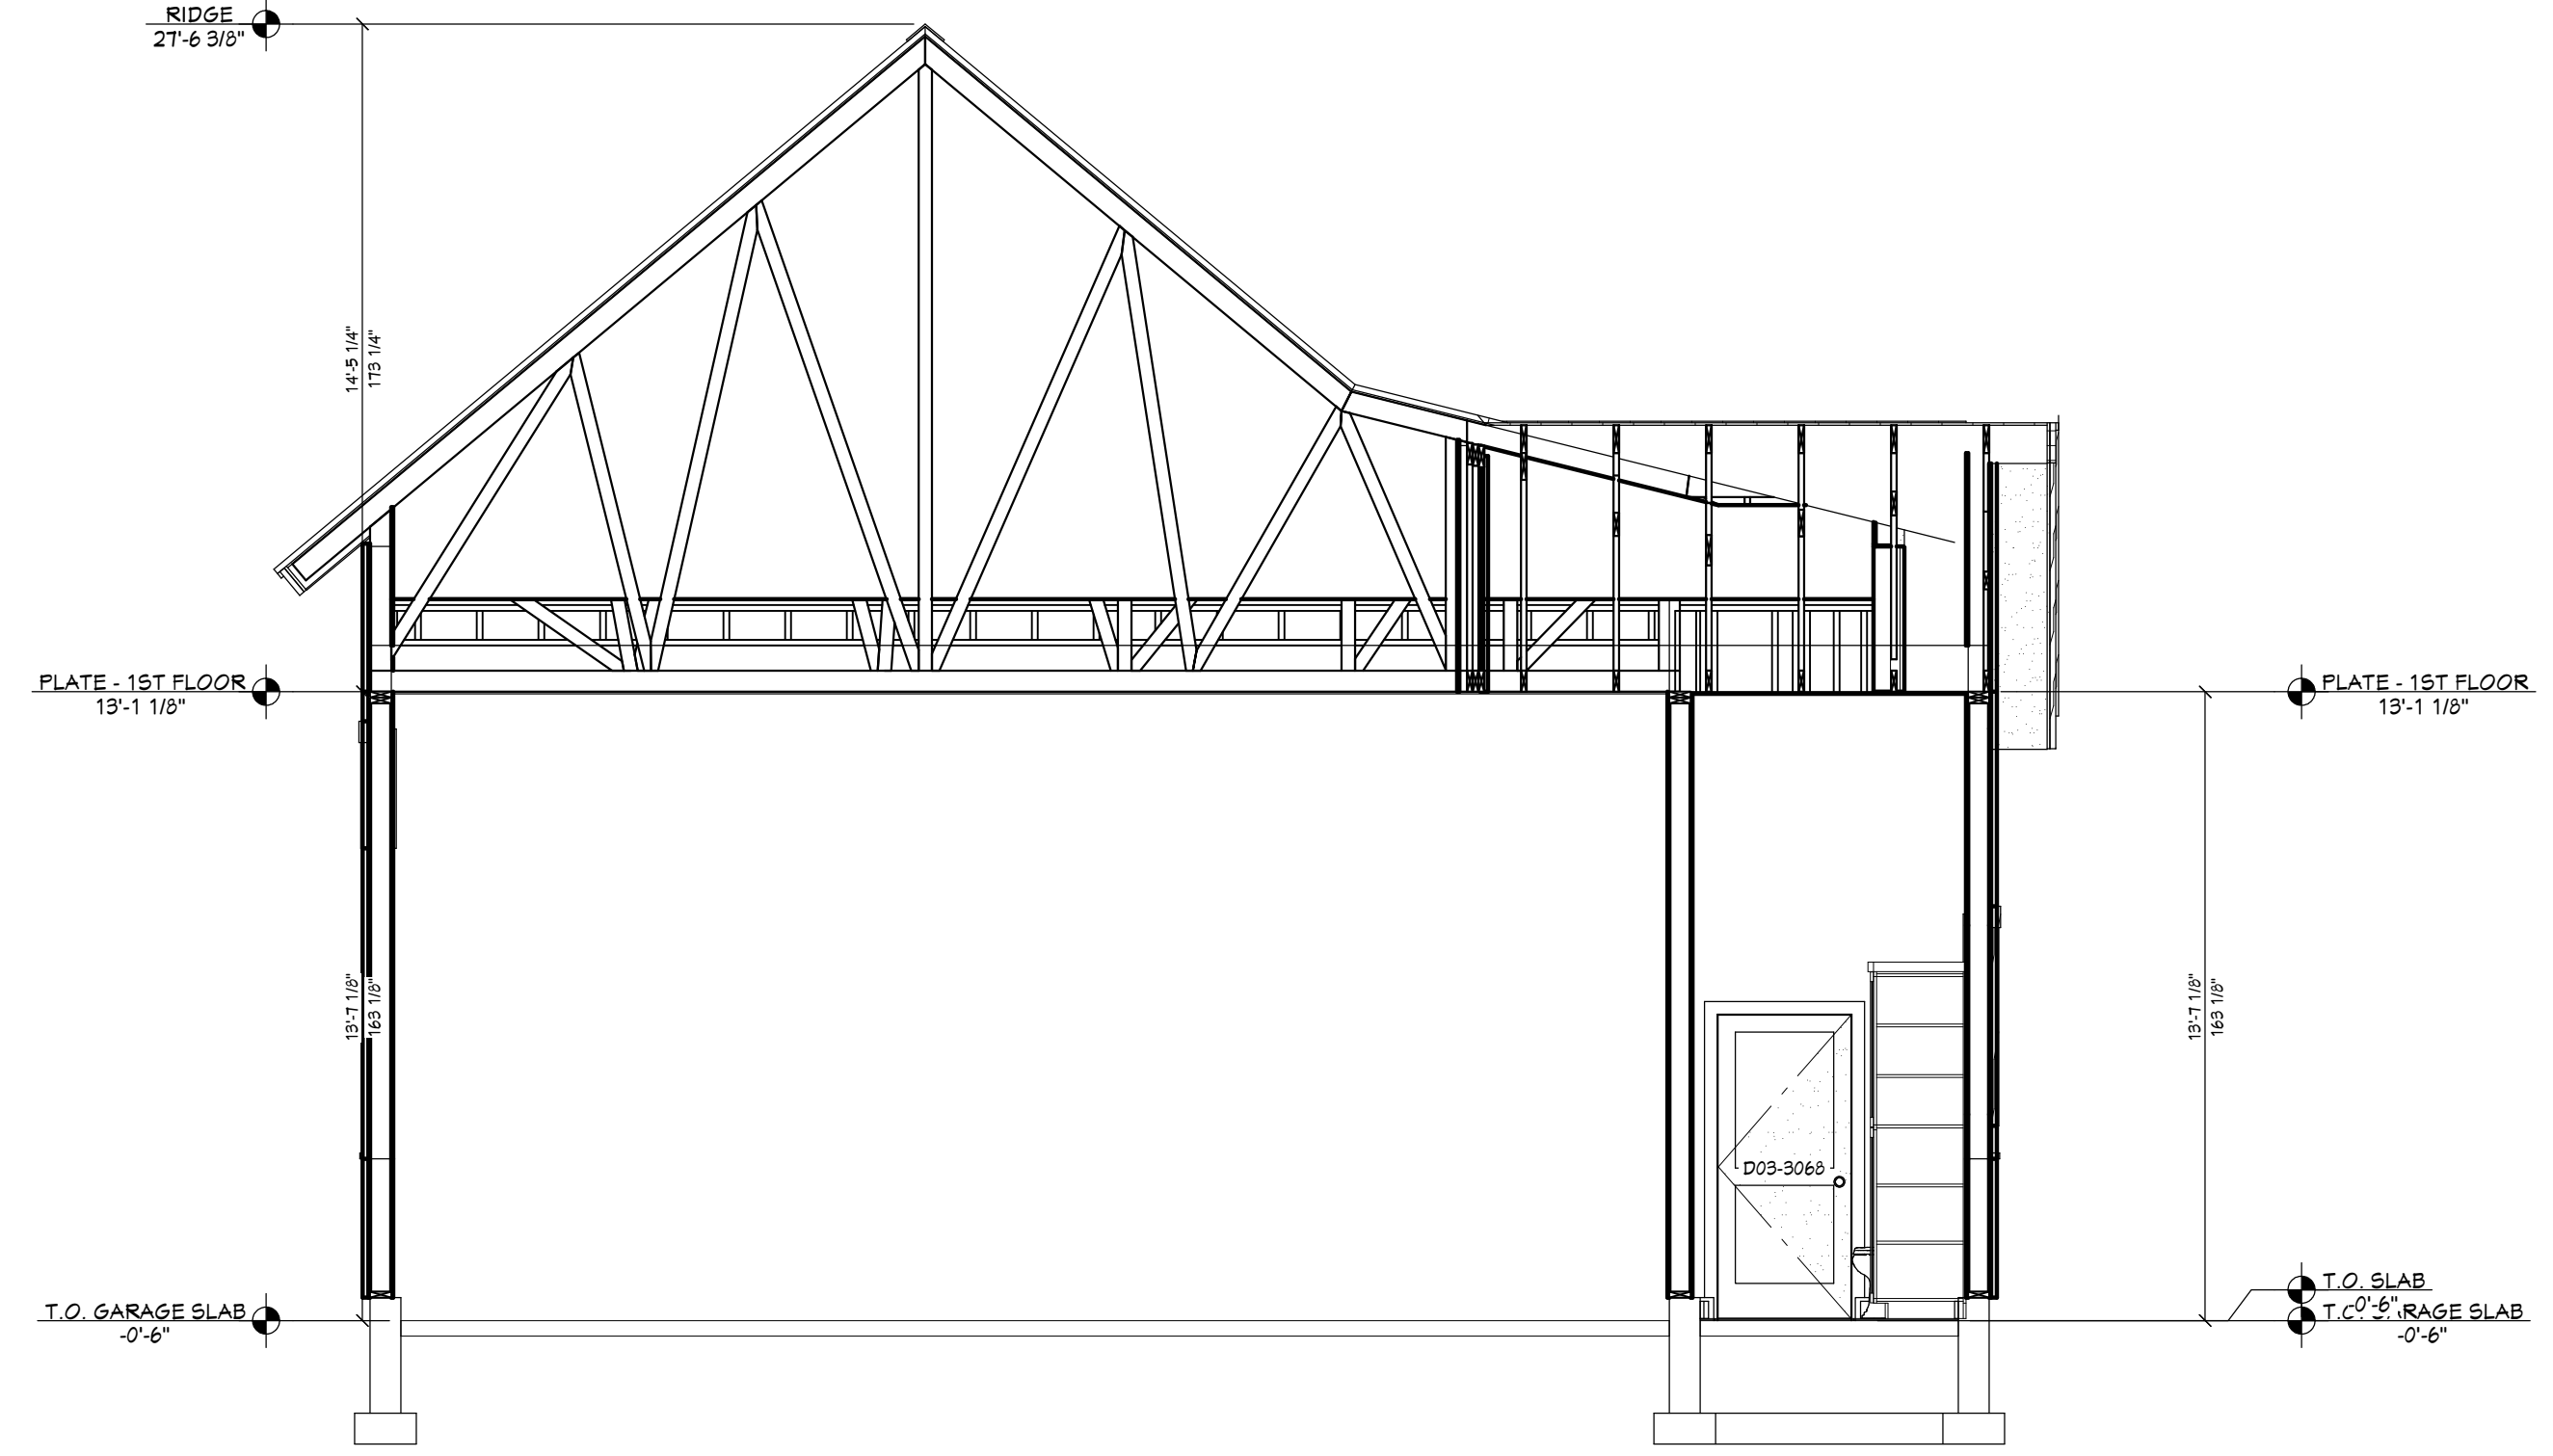

E VIEW E - E
1/4 IN = 1 FT

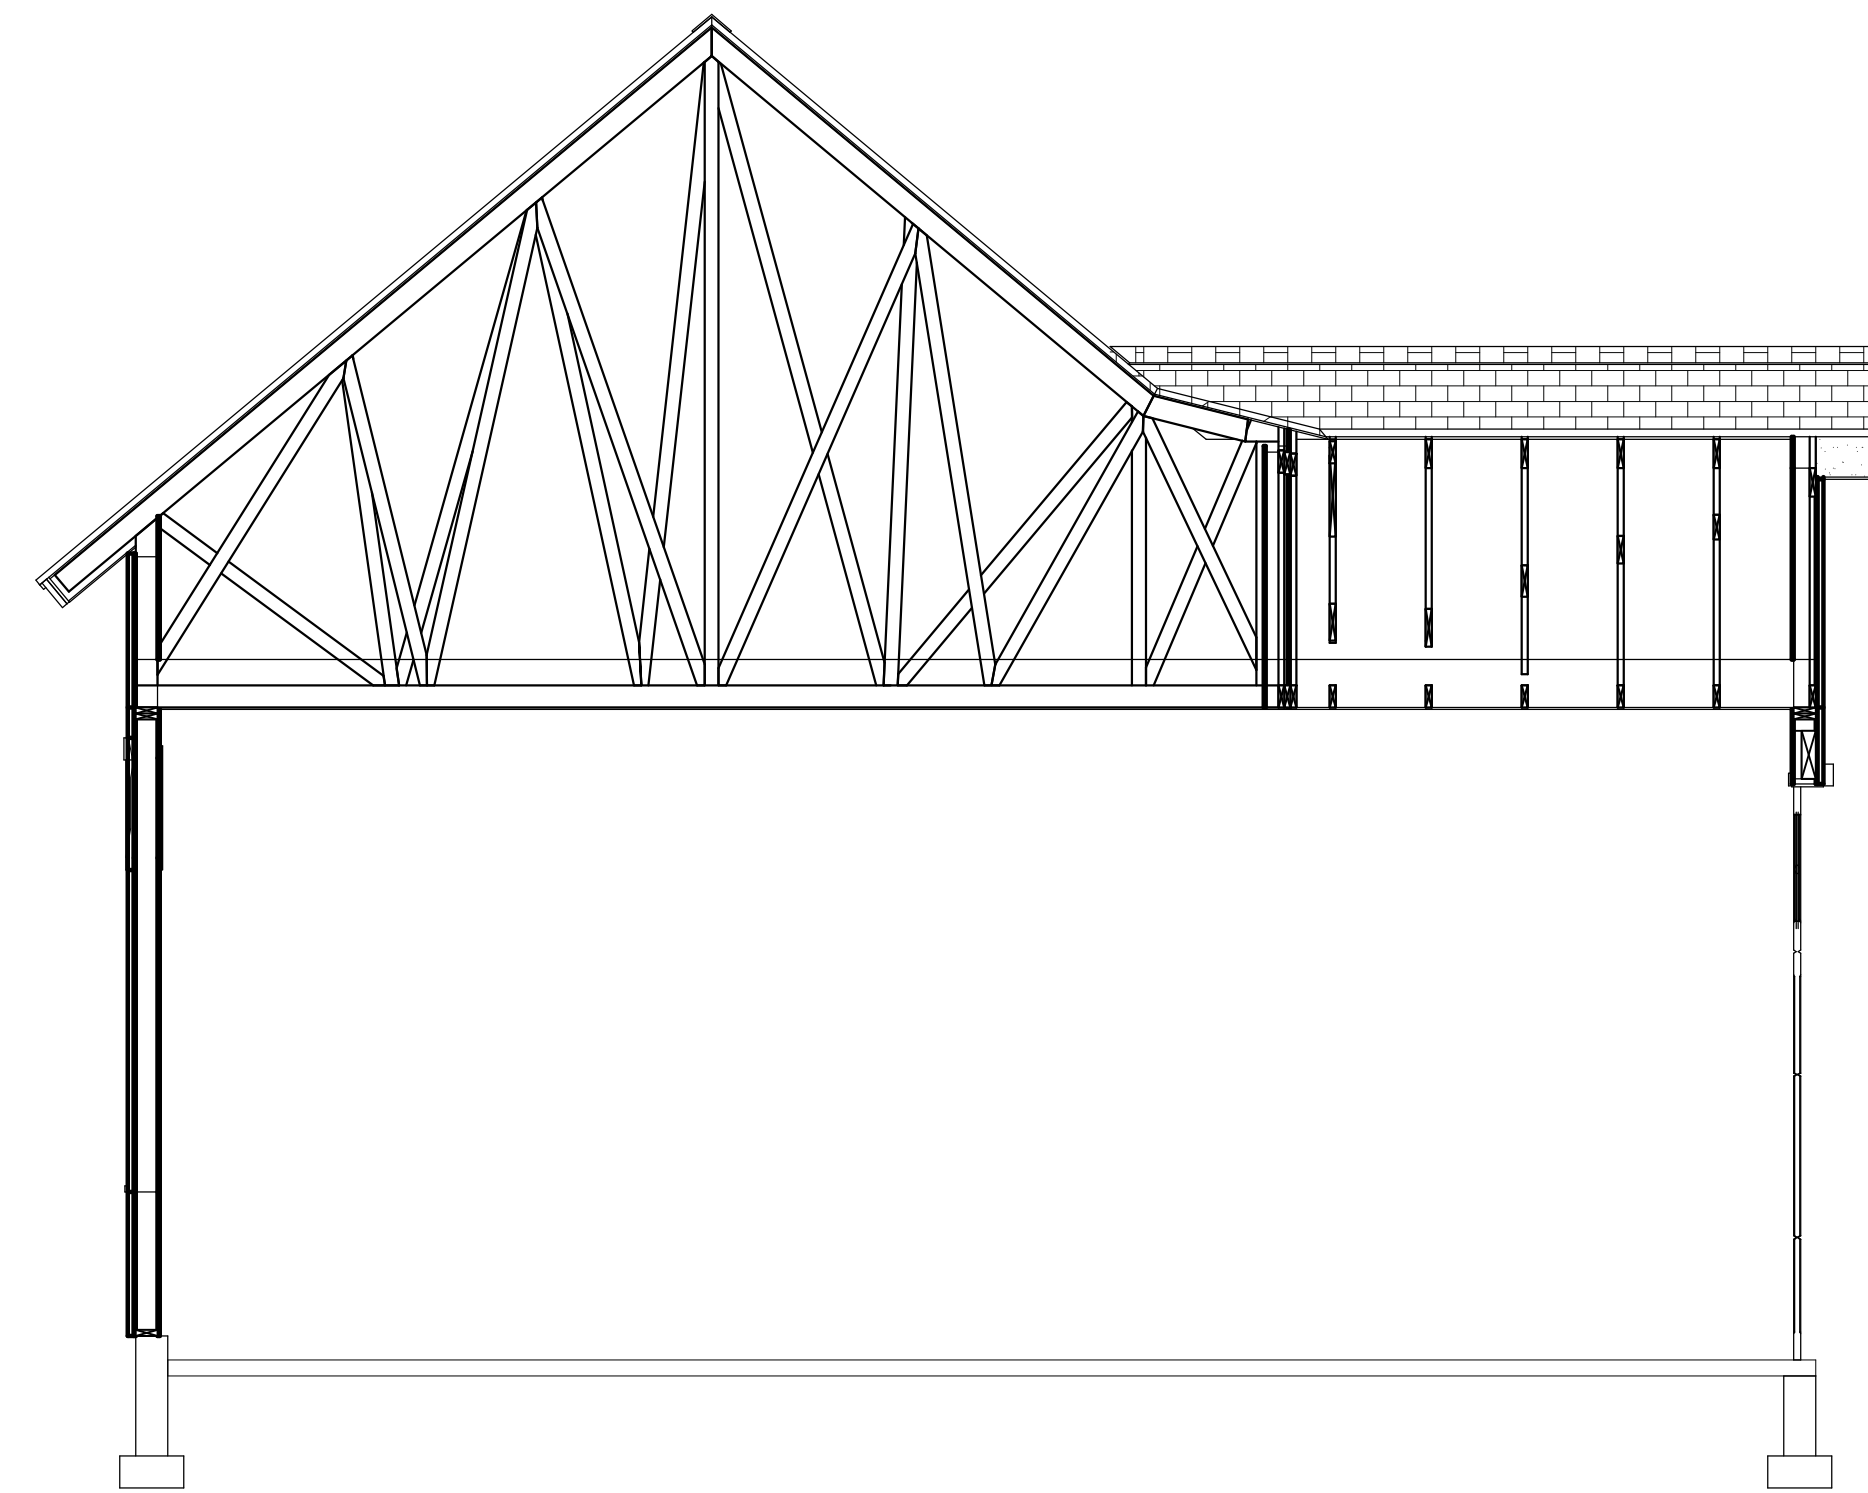

G VIEW G - G
1/4 IN = 1 FT

PROJECT NO.
25-010

30' x 50' SHOP FOR BREYMAN
PARCEL #25N01E142115 IDAHO CO., ID

CONTRACTOR TO VERIFY ALL DETAILS, DIMENSIONS, AND SPECIFICATIONS PRIOR TO CONSTRUCTION, AND REPORT ANY OMISSIONS AND/OR ERRORS TO SMC DESIGN. THE PURCHASER OR BUILDER OF THIS PLAN RELEASES SMC DESIGN FROM ANY CLAIMS, LITIGATIONS OR SUITS THAT MAY ARISE DURING CONSTRUCTION OR ANYTIME THEREAFTER.

DRAWN BY: Steve
INITIAL DATE: 5/28/2025
PRINT DATE: 6/24/2025
SHEET SIZE: ARCH D (24" x 36")

SECTION VIEWS

SMC Design
SMC Design
208.249.7288
Nampa, ID

SHEET NUMBER

A6
PAGE 6

**PRELIMINARY
NOT FOR CONSTRUCTION**