

PRELIMINARY
NOT FOR CONSTRUCTION

PROJECT NO.
25-011

40' x 60' SHOP FOR BALLARD
ADAMS CO., ID

U+H

CONTRACTOR TO VERIFY ALL DETAILS, DIMENSIONS, AND SPECIFICATIONS PRIOR TO CONSTRUCTION, AND REPORT ANY OMISSIONS AND/OR ERRORS TO SMC DESIGN. THE PURCHASER OR BUILDER OF THIS PLAN RELEASES SMC DESIGN FROM ANY CLAIMS, LITIGATIONS OR SUITS THAT MAY ARISE DURING CONSTRUCTION OR ANYTIME THEREAFTER.

DRAWN BY:
Steve

INITIAL DATE: 4/15/2025
PRINT DATE: 12/2/2025

SHEET SIZE:
ARCH D (24" x 36")

3D VIEWS

SMC Design
SMC Design
208.249.7288
Nampa, ID

SHEET NUMBER
A1
PAGE 1



FROM NORTHEAST



FROM NORTHWEST



FROM SOUTHEAST

PRELIMINARY
NOT FOR CONSTRUCTION

PRELIMINARY
NOT FOR CONSTRUCTION



FLOOR PLAN - 1ST LEVEL 1/4" = 1'-0"

WINDOW/DOOR LABEL LEGEND										
TMR (NUMBER OF TRIMMERS @ EACH END (1 TRIMMER REQ'D UNO))										
KS (KING STUD (1 KING STUD UNO))										
FS (FULL SPAN HEADER (NO MID BEARING POINTS))										
WB (FULL WIDTH HEADER (W/ID SPAN BEARING POINTS))										
WINDOW SCHEDULE										
NUMBER	QTY	FLOOR	SIZE	WIDTH	HEIGHT	EGRESS	TEMPERED	DESCRIPTION	COMMENTS	CALC #
W01	1	1	265OSH	30"	60"			SINGLE HUNG		
W02	4	2	2030FX	36"	36"			FIXED GLASS		
W03	4	1	2040FX	36"	48"			FIXED GLASS		
W04	4	2	2040FX	36"	48"			FIXED GLASS		

DOOR SCHEDULE										
NUMBER	QTY	FLOOR	SIZE	WIDTH	HEIGHT	TYPE	TEMPERED	FIRE	COMMENTS	CALC #
D01	1	1	120120	144"	144"	GARAGE				
D02	2	1	120150	144"	140"	GARAGE				
D03	1	1	266A	30"	20"	SHOWER	YES			
D04	1	1	3080 L IN	36"	36"	HINGED				
D05	1	1	3080 R IN	36"	36"	HINGED				
D06	2	1	3600 L FX	42"	36"	HINGED				
D07	1	1	3600 R FX	42"	36"	HINGED				

MAIN LEVEL NOTES:
ALL ANGLE 45° UNO
2x6 EXT. WALLS @ 16" O.C.
16'-1 1/8" PLATE HEIGHT UNO
ALL PARTITION DIMENSIONS
ARE TO FACE OF STUD

LIVING SPACE	224	sq. ft.
UNFINISHED STORAGE	225	sq. ft.
GARAGE	2176	sq. ft.

SHEET INDEX	
PAGE	TITLE
A1	3D VIEWS
A2	FLOOR PLAN - 1ST LEVEL
A3	ELEVATIONS
A4	ELEVATIONS
A5	SECTION VIEWS
A6	SECTION VIEWS

PRELIMINARY
NOT FOR CONSTRUCTION

PROJECT NO.
25-011

40' x 60' SHOP FOR BALLARD
ADAMS CO.,ID



CONTRACTOR TO VERIFY ALL DETAILS, DIMENSIONS, AND SPECIFICATIONS PRIOR TO CONSTRUCTION. AND REPORT ANY OMISSIONS AND/OR ERRORS TO SMC DESIGN. THE PURCHASER OR BUILDER OF THIS PLAN RELEASES SMC DESIGN FROM ANY CLAIMS, LITIGATIONS OR SUITS THAT MAY ARISE DURING CONSTRUCTION OR ANYTIME THEREAFTER.

SHEET SIZE:
ARCH D (24" x 36")

INITIAL DATE: 4/15/2025
PRINT DATE: 12/2/2025

DRAWN BY:
Steve

FLOOR PLAN - 1ST LEVEL


SMC Design
SMC Design
208.249.7288
Nampa, ID

SHEET NUMBER
A2
PAGE 2




CONTRACTOR TO VERIFY ALL DETAILS, DIMENSIONS, AND SPECIFICATIONS PRIOR TO CONSTRUCTION, AND REPORT ANY OMISSIONS AND/OR ERRORS TO SMC DESIGN. THE PURCHASER OR BUILDER OF THIS PLAN RELEASES SMC DESIGN FROM ANY CLAIMS, LITIGATIONS OR SUITS THAT MAY ARISE DURING CONSTRUCTION OR ANYTIME THEREAFTER.

ELEVATIONS

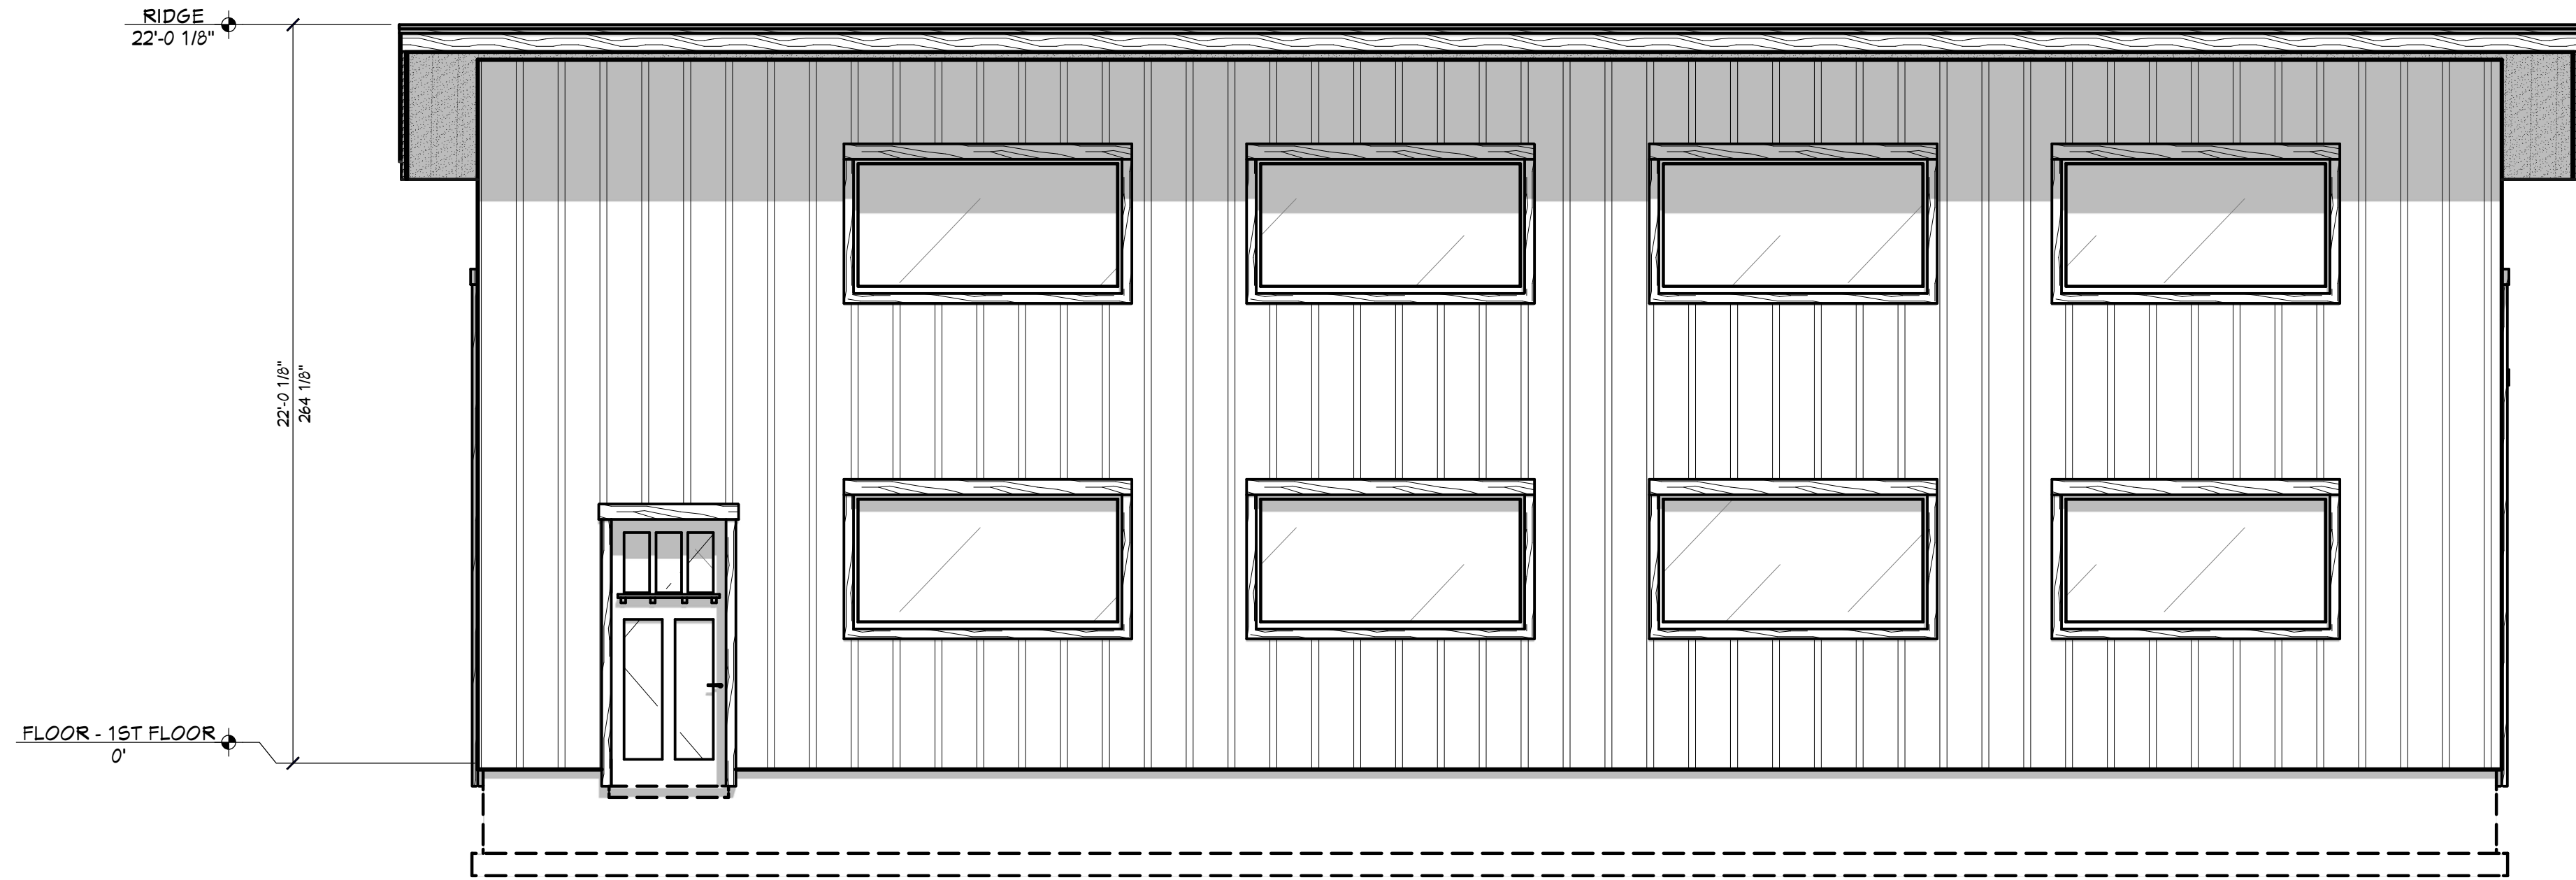


FT FRONT ELEVATION
1/4 IN = 1 FT

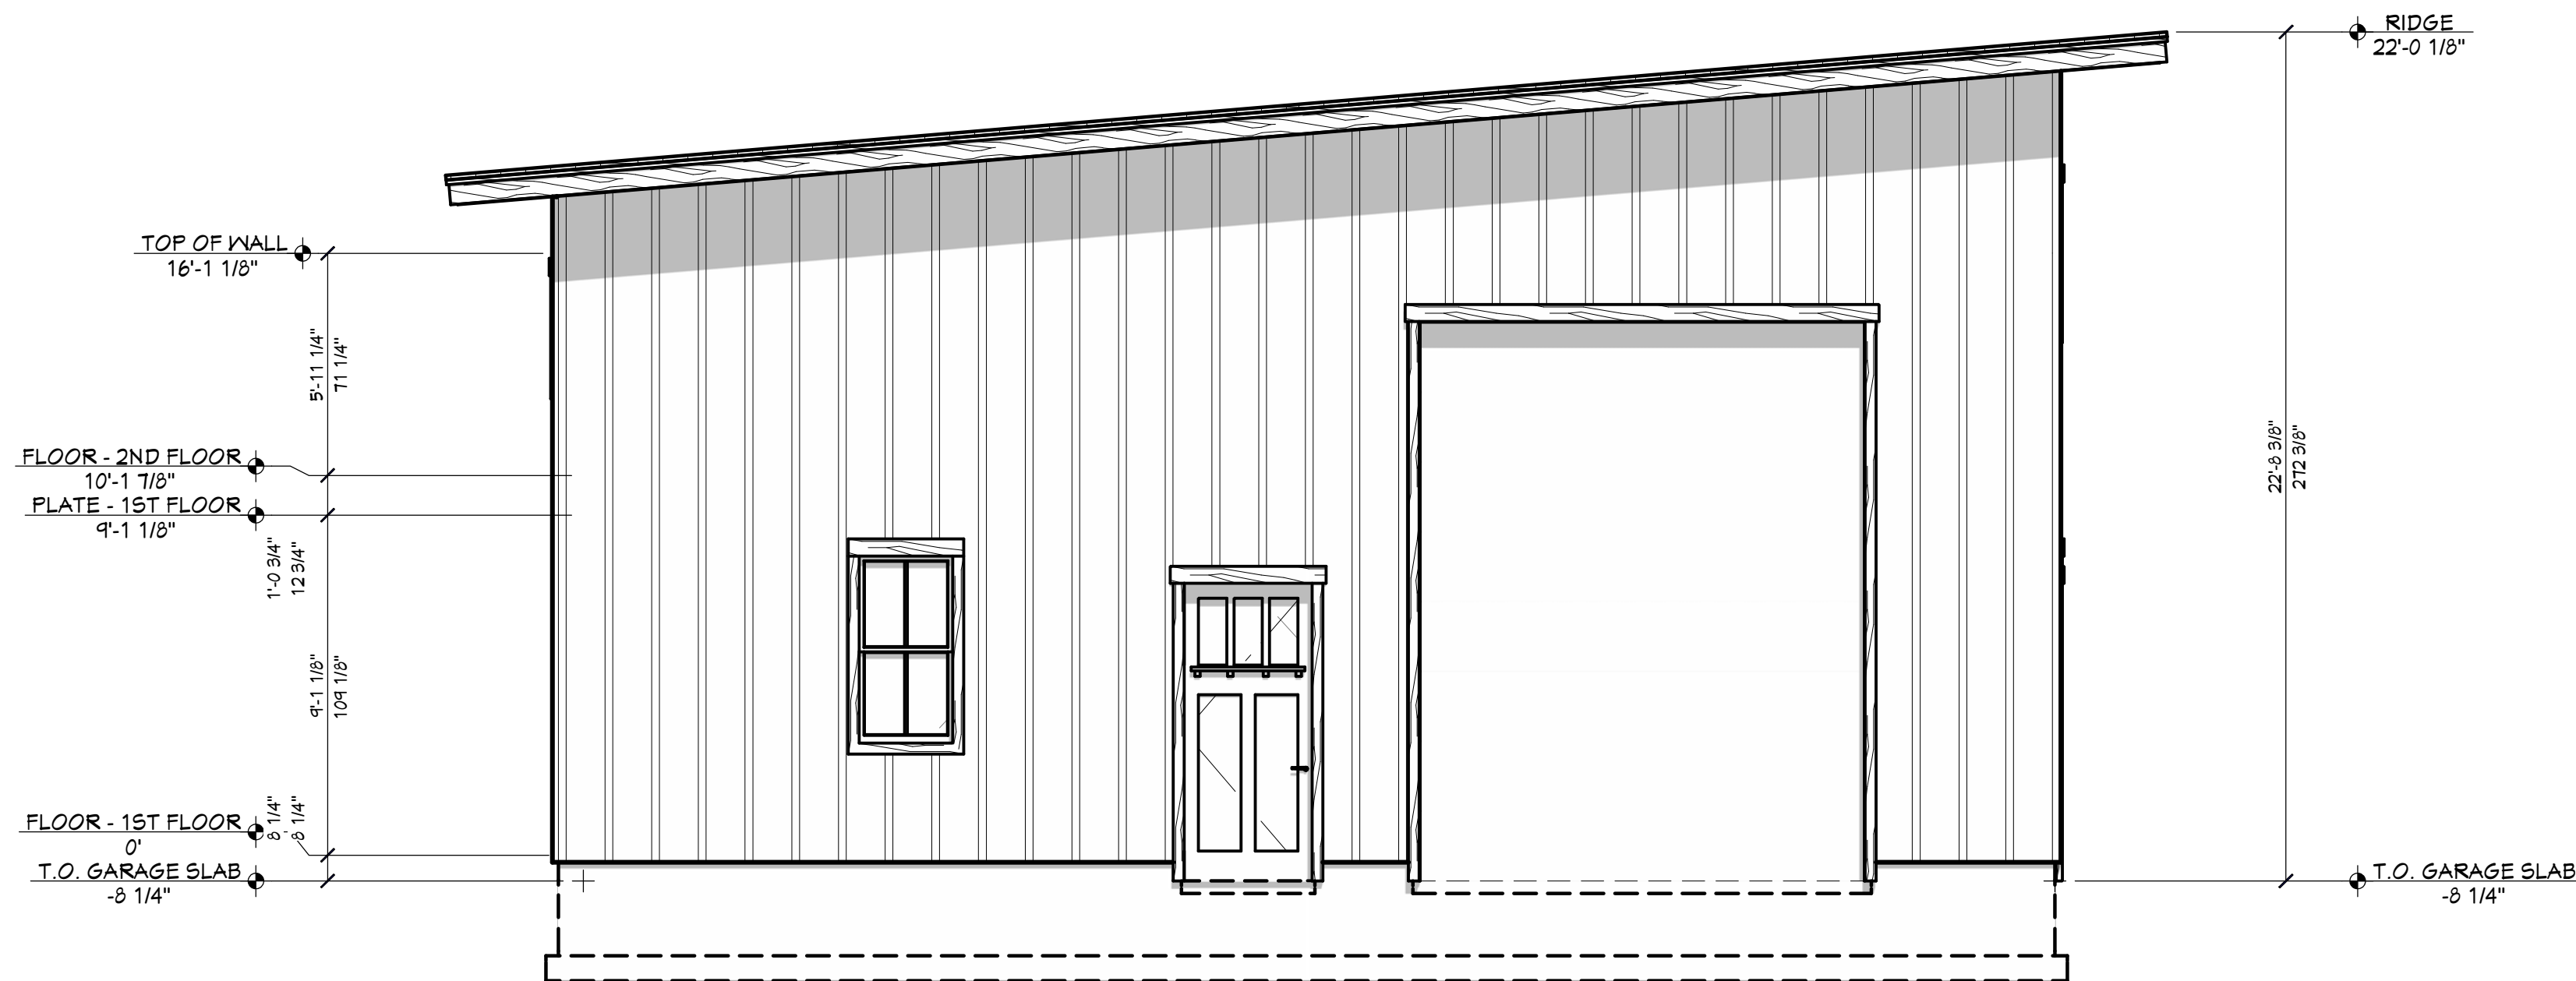


LT LEFT ELEVATION
1/4 IN = 1 FT

EXTERIOR MATERIALS	
CALLOUT	DESCRIPTION

SHEET INDEX	
PAGE	TITLE
A1	3D VIEWS
A2	FLOOR PLAN - 1ST LEVEL
A3	ELEVATIONS
A4	ELEVATIONS
A5	SECTION VIEWS
A6	SECTION VIEWS

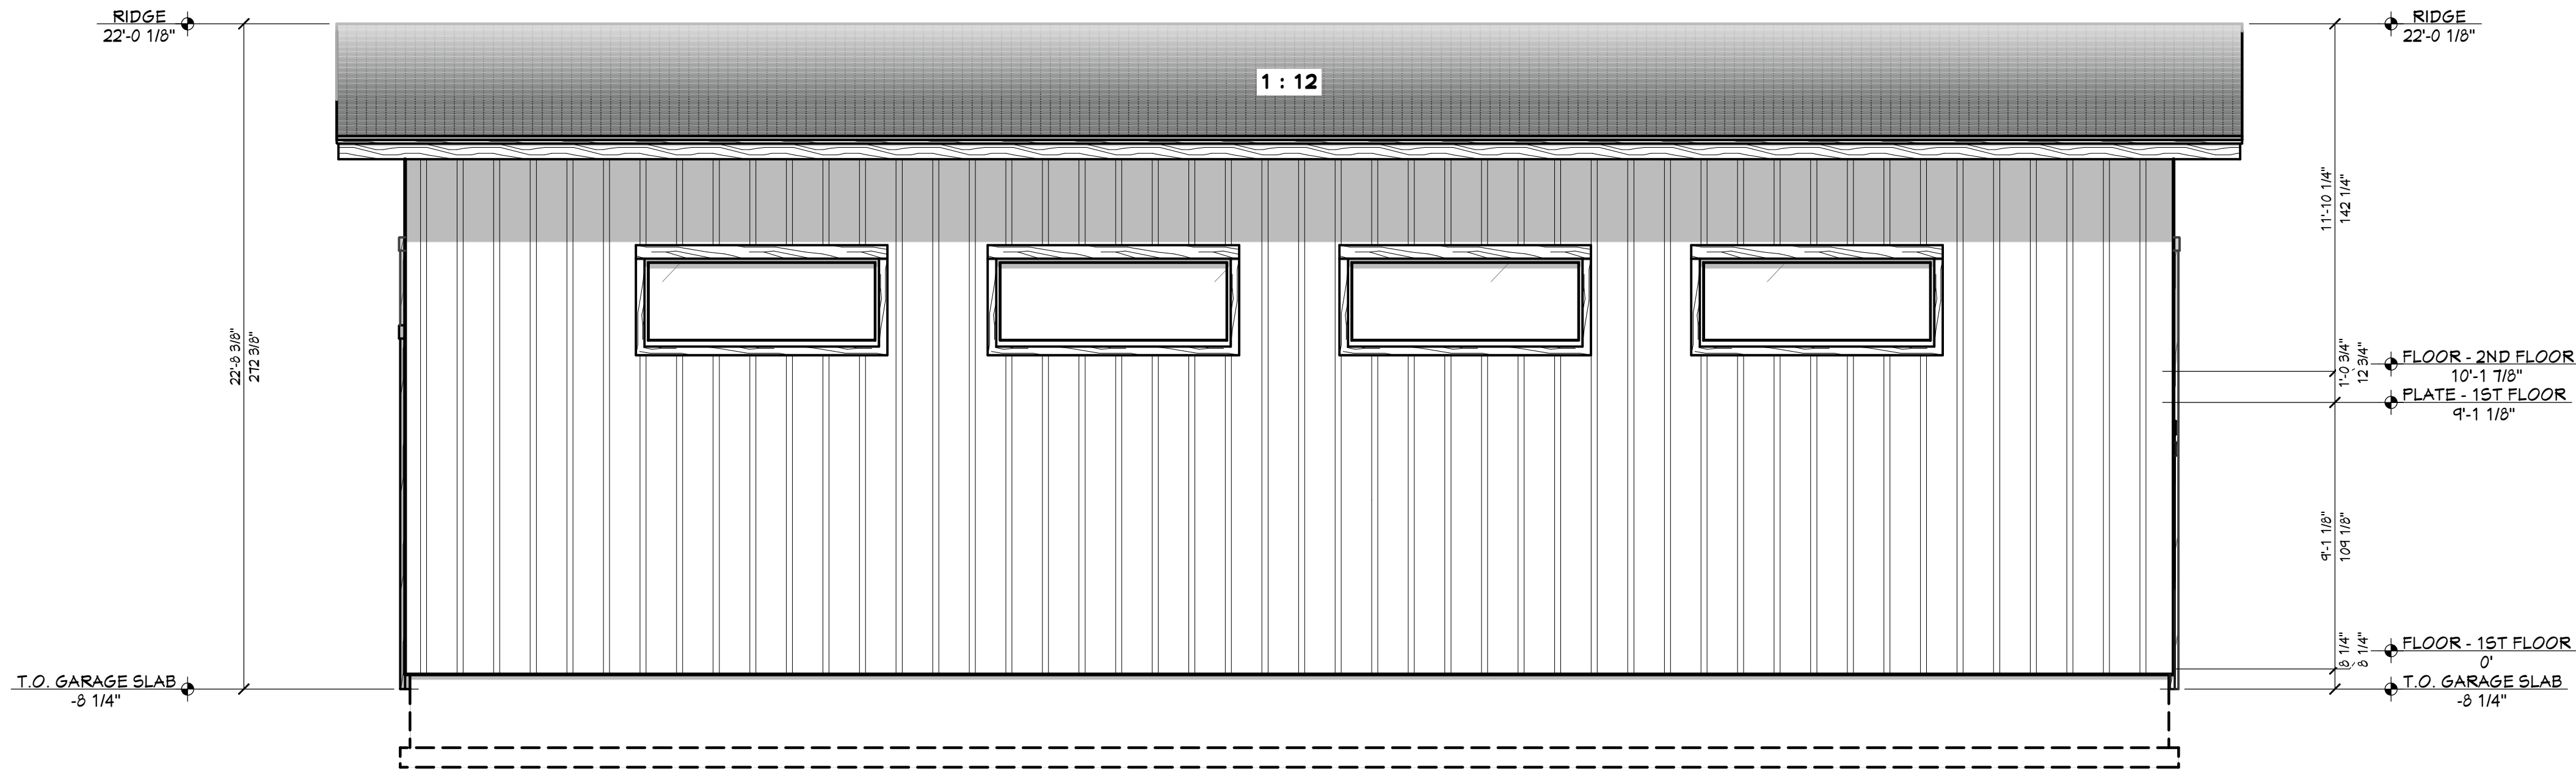

RE REAR ELEVATION
1/4 IN = 1 FT

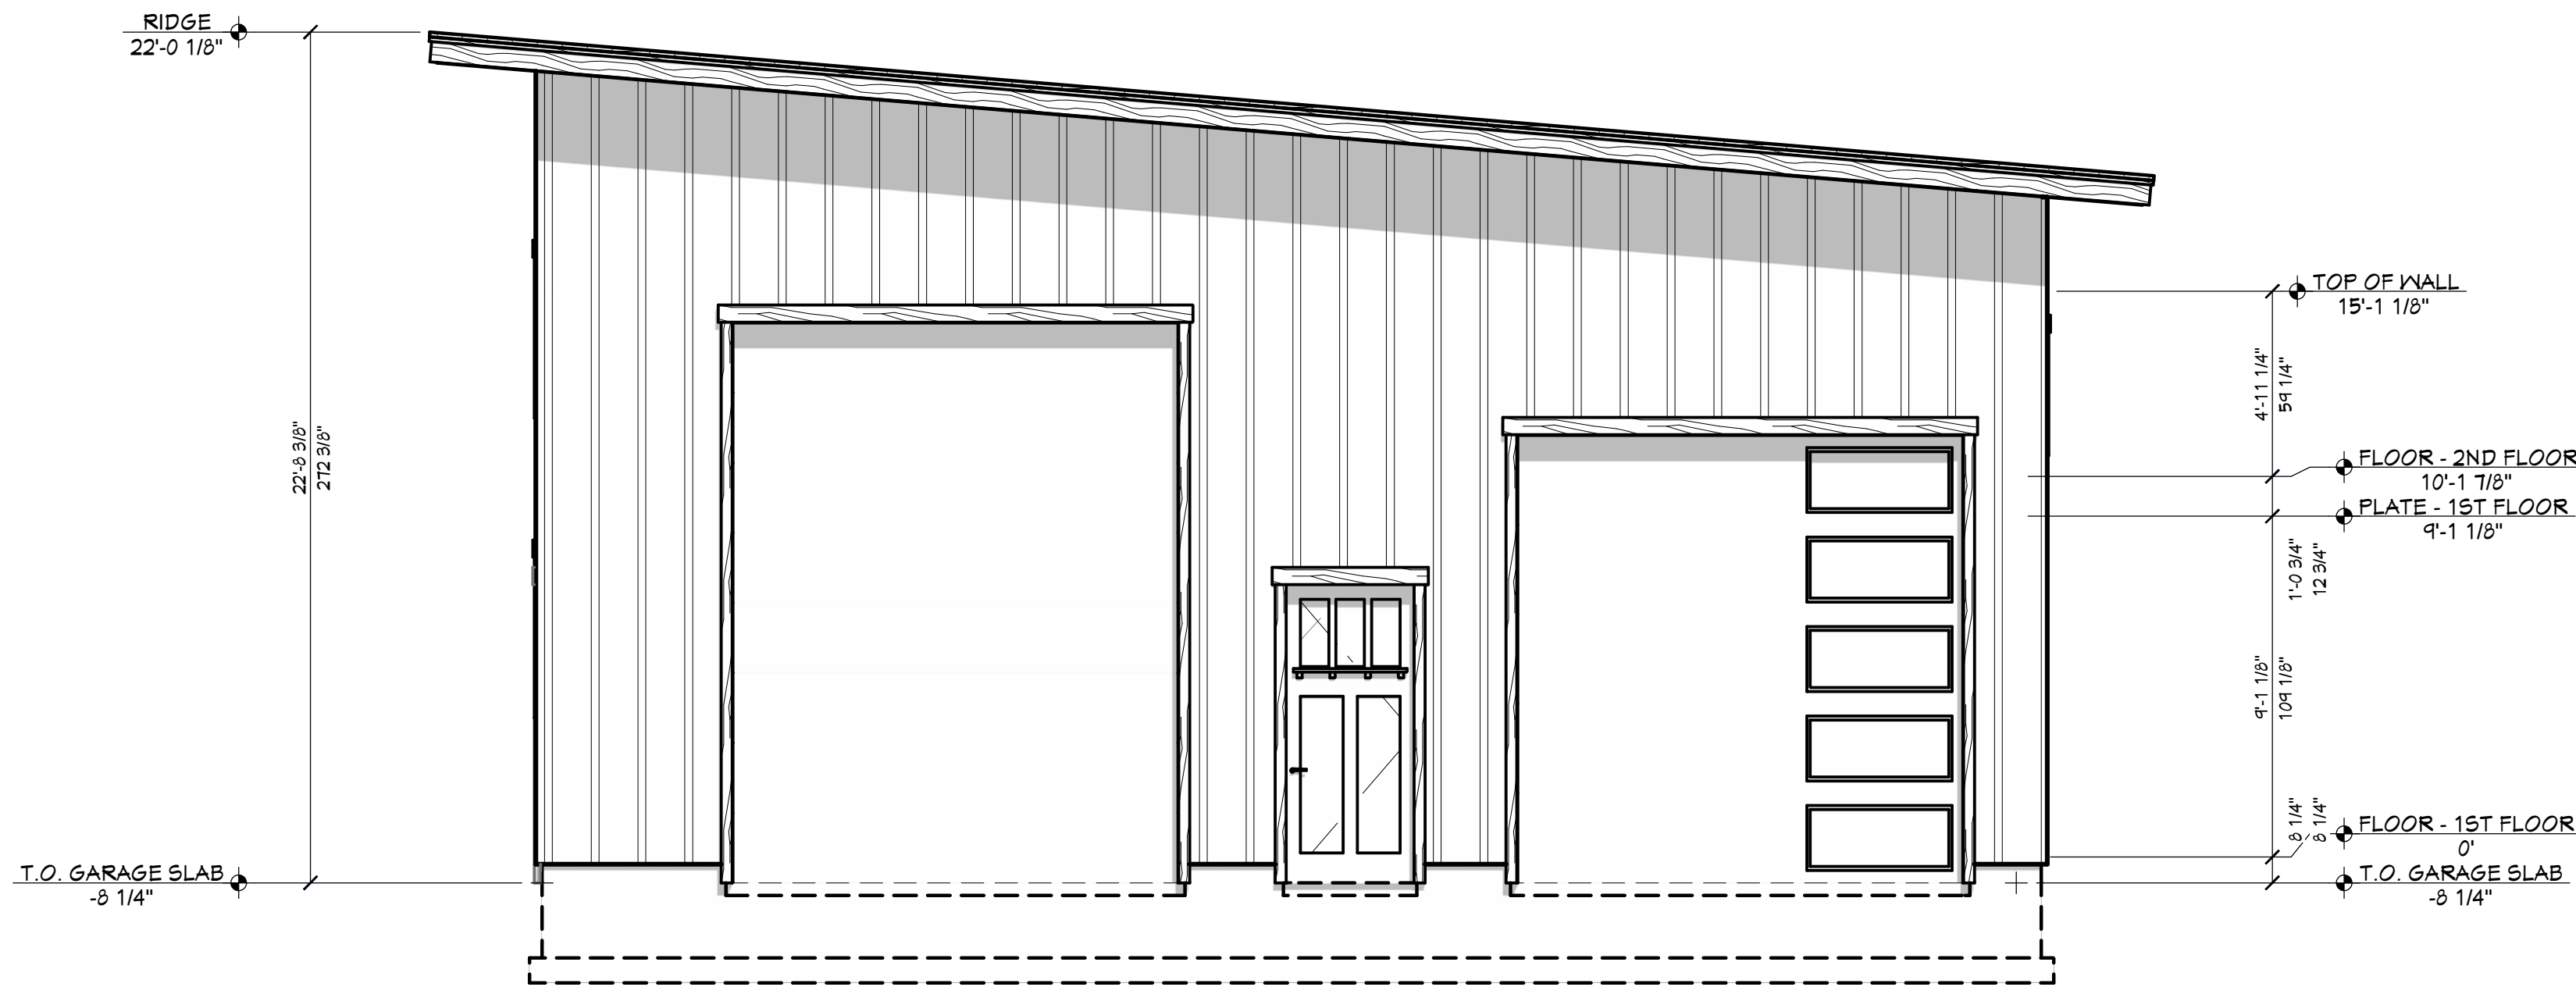

RT RIGHT ELEVATION
1/4 IN = 1 FT


EXTERIOR MATERIALS	
CALLOUT	DESCRIPTION

SHEET INDEX	
PAGE	TITLE
A1	3D VIEWS
A2	FLOOR PLAN - 1ST LEVEL
A3	ELEVATIONS
A4	ELEVATIONS
A5	SECTION VIEWS
A6	SECTION VIEWS




CONTRACTOR TO VERIFY ALL DETAILS, DIMENSIONS, AND SPECIFICATIONS PRIOR TO CONSTRUCTION, AND REPORT ANY OMISSIONS AND/OR ERRORS TO SMC DESIGN. THE PURCHASER OR BUILDER OF THIS PLAN RELEASES SMC DESIGN FROM ANY CLAIMS, LITIGATIONS OR SUITS THAT MAY ARISE DURING CONSTRUCTION OR ANYTIME THEREAFTER.

SECTION VIEWS

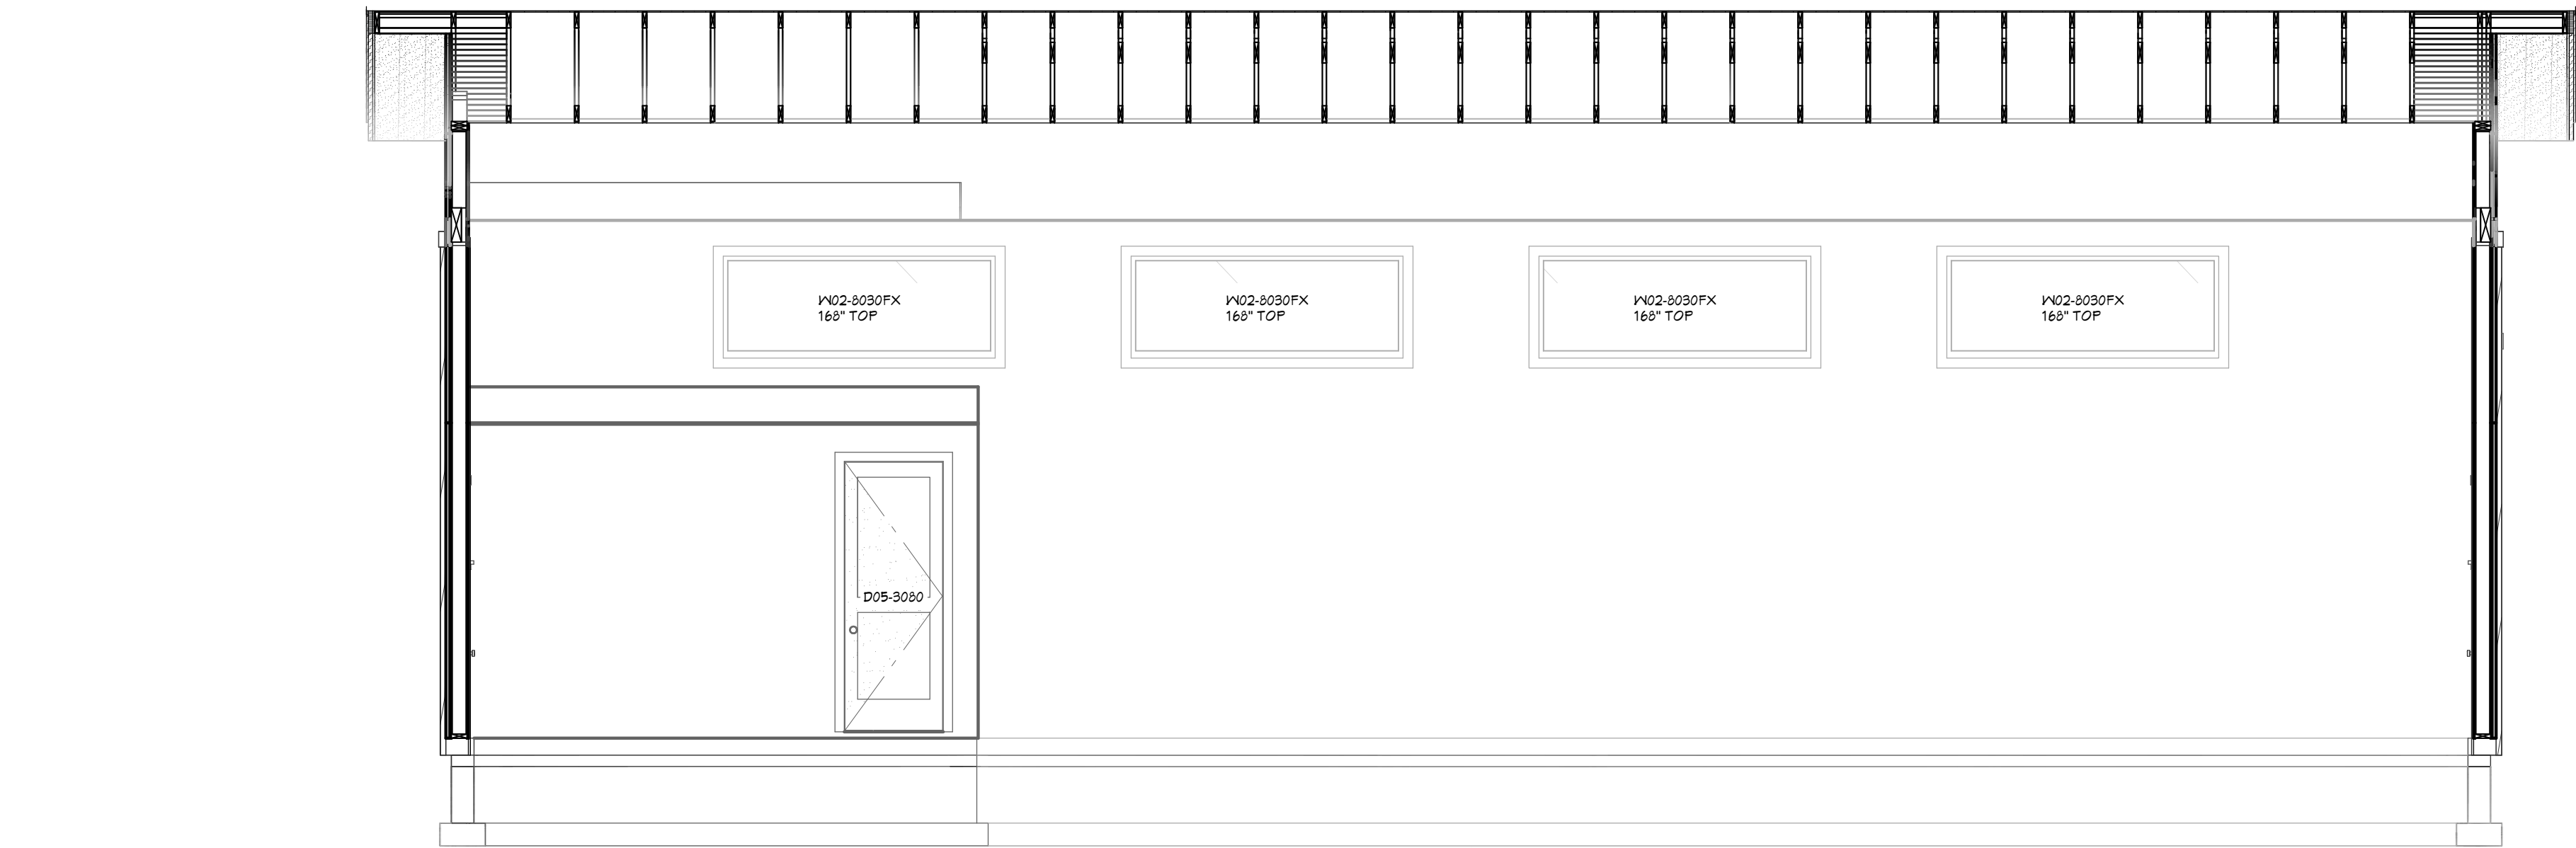

VIEW A - A
1/4 IN = 1 FT

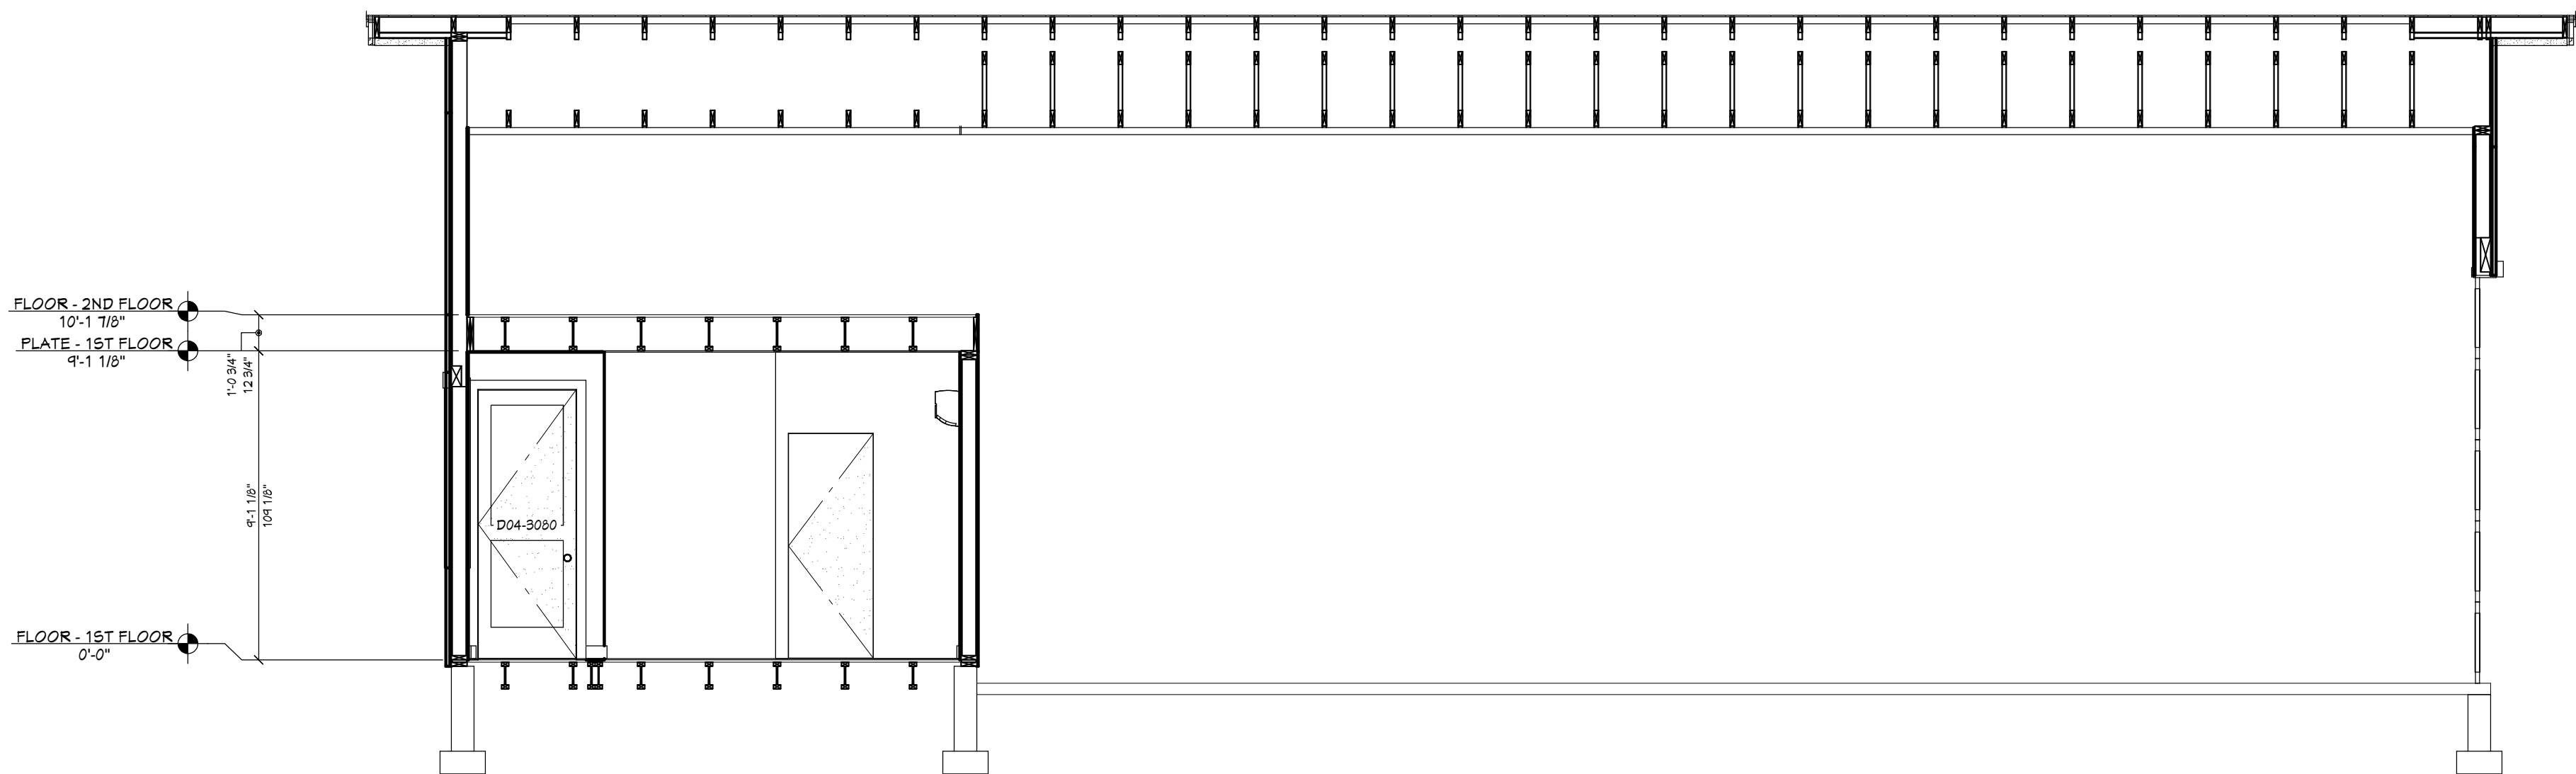

VIEW B - B
1/4 IN = 1 FT

PAGE	SHEET INDEX
A1	TITLE
A2	3D VIEWS
A3	FLOOR PLAN - 1ST LEVEL
A4	ELEVATIONS
A5	ELEVATIONS
A6	SECTION VIEWS
A6	SECTION VIEWS



CONTRACTOR TO VERIFY ALL DETAILS, DIMENSIONS, AND SPECIFICATIONS PRIOR TO CONSTRUCTION. AND REPORT ANY OMISSIONS AND/OR ERRORS TO SMC DESIGN. THE PURCHASER OR BUILDER OF THIS PLAN RELEASES SMC DESIGN FROM ANY CLAIMS, LITIGATIONS OR SUITS THAT MAY ARISE DURING CONSTRUCTION OR ANYTIME THEREAFTER.

SHEET INDEX	
PAGE	TITLE
A1	3D VIEWS
A2	FLOOR PLAN - 1ST LEVEL
A3	ELEVATIONS
A4	ELEVATIONS
A5	SECTION VIEWS
A6	SECTION VIEWS

