


MAIN LEVEL NOTES:
ALL ANGLE 45° UNO
2x6 EXT. WALLS @ 16" O.C.
10'-1 1/8" PLATE HEIGHT UNO
ALL PARTITION DIMENSIONS
ARE TO FACE OF STUD

MAIN LEVEL	4077	sq. ft.
UPPER LEVEL	1354	sq. ft.
TOTAL LIVING SPACE	5431	sq. ft.
UNFINISHED/MECH.	34	sq. ft.
GARAGE	2160	sq. ft.
COVID PORCH/DECK	1894	sq. ft.

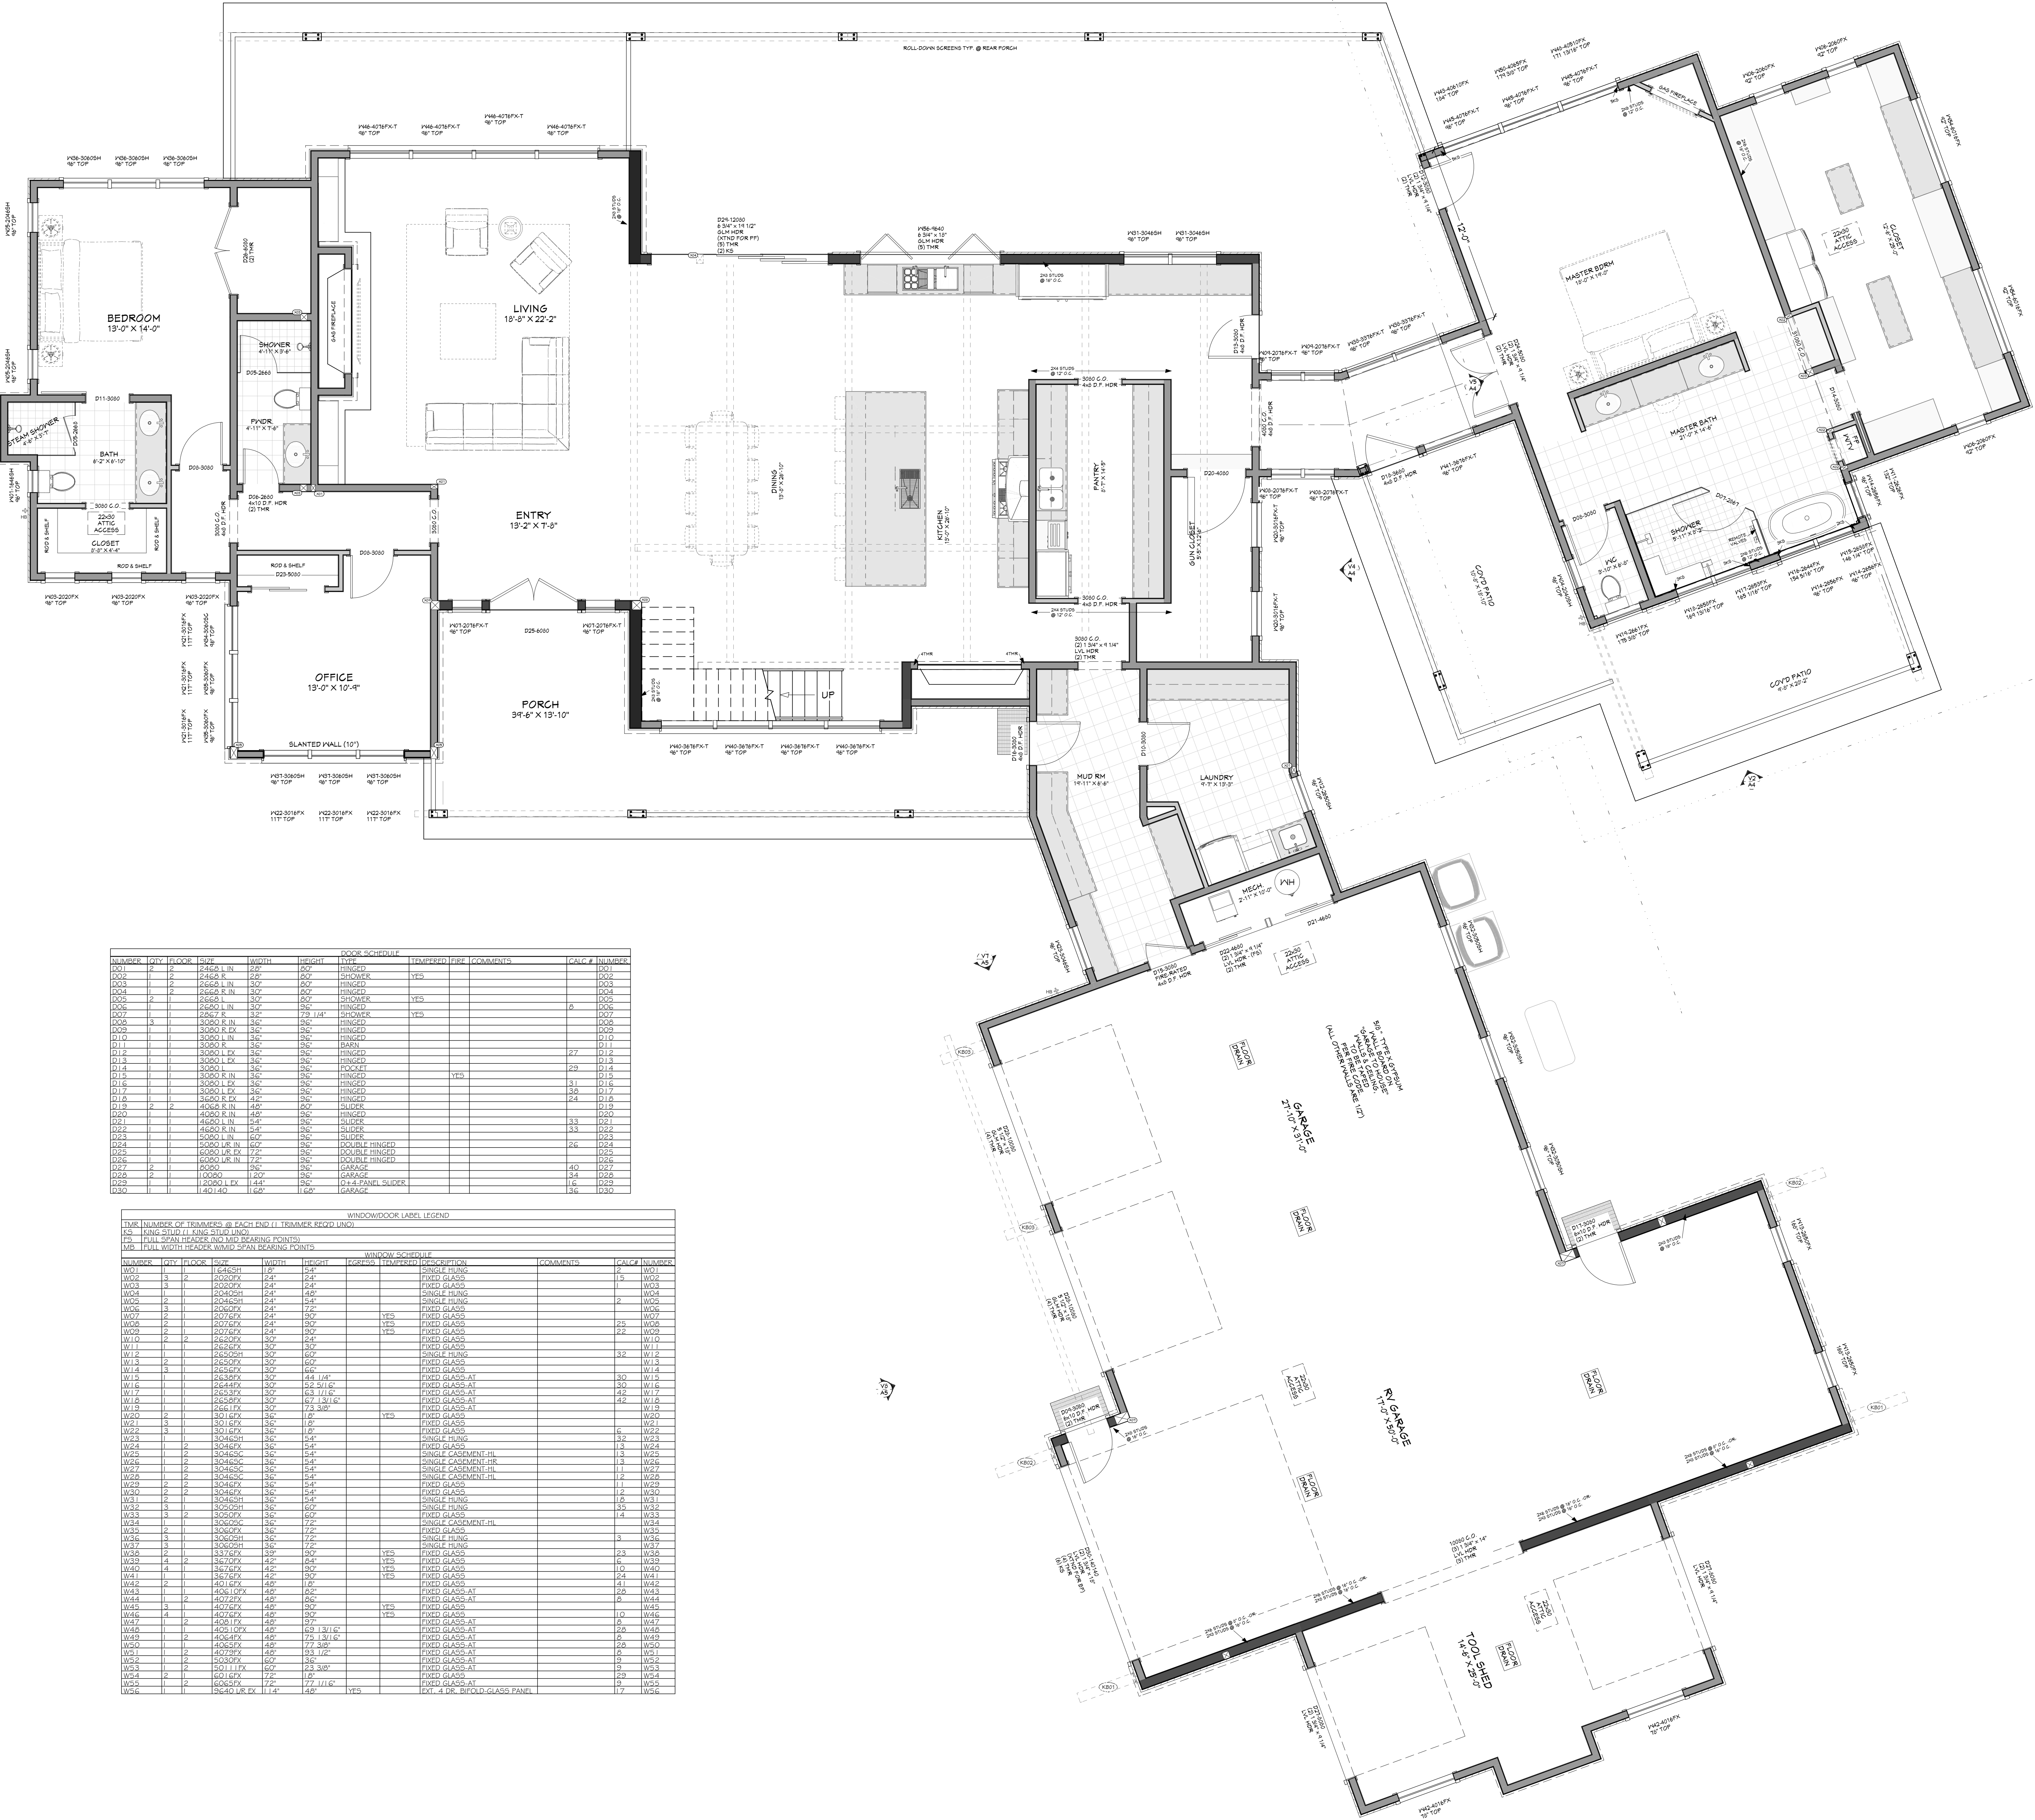

PROJECT NO.
25-016

4 BRDM 3-1/2 BATH 2-STORY
TAX #21 IN SECTIONS 20 & 21 T18N R3E VALLEY CO. ID

CONTRACTOR TO VERIFY ALL DETAILS, DIMENSIONS, AND SPECIFICATIONS PRIOR TO CONSTRUCTION, AND REPORT ANY OMISSIONS AND/OR ERRORS TO SMC DESIGN. THE PURCHASER OR BUILDER OF THIS PLAN RELEASES SMC DESIGN FROM ANY CLAIMS, LITIGATIONS OR SUITS THAT MAY ARISE DURING CONSTRUCTION OR ANYTIME THEREAFTER.

SHEET SIZE
36" x 48"


INITIAL DATE: 07/07/2025
PRINT DATE: 8/18/2026

DRAWN BY: Steve

SMC Design
SMC Design
208.249.1288
Nampa, ID


SHEET NUMBER
A1
PAGE 1

PAGE	TITLE
A1	FLOOR PLAN - 1ST LEVEL
A2	ELEVATIONS
A3	ELEVATIONS
A4	ELEVATIONS
A5	ELEVATIONS

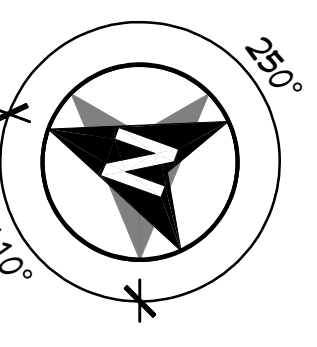



FT FRONT ELEVATION
1/4 IN = 1 FT

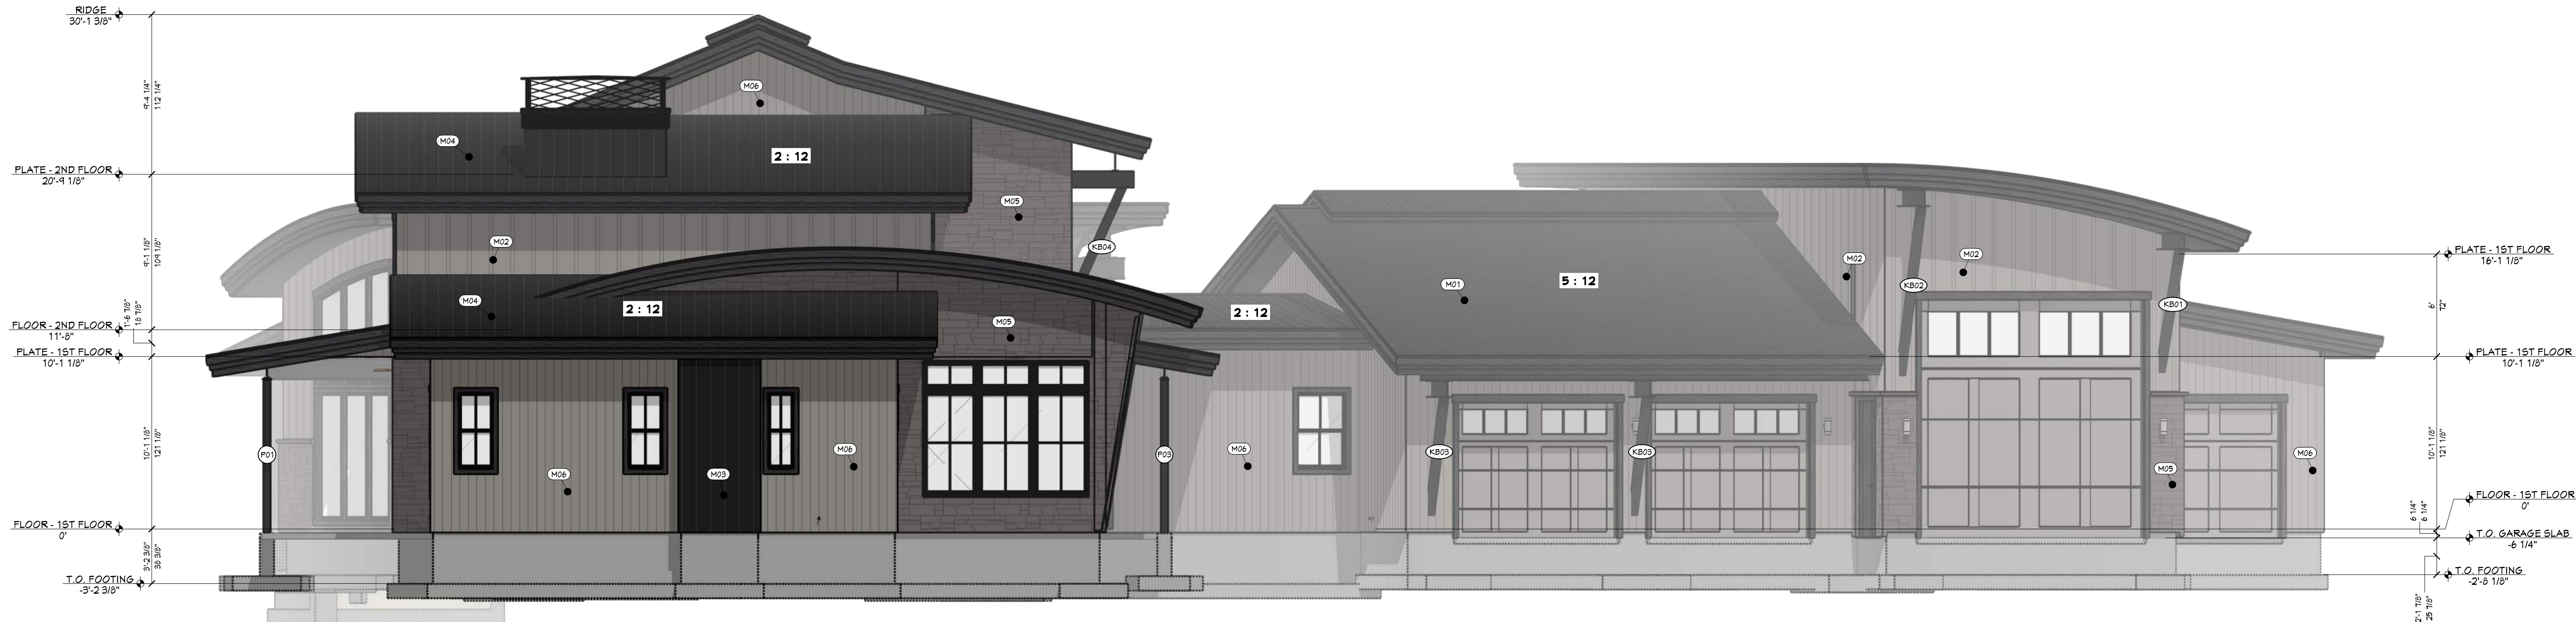

LT LEFT ELEVATION
1/4 IN = 1 FT

PROJECT NO.
25-016

4 BDRM 3-1/2 BATH 2-STORY
TAX #21 IN SECTIONS 20 & 21 T18N R3E VALLEY CO. ID



CONTRACTOR TO VERIFY ALL DETAILS, DIMENSIONS, AND SPECIFICATIONS PRIOR TO CONSTRUCTION, AND REPORT ANY OMISSIONS AND/OR ERRORS TO SMC DESIGN. THE PURCHASER OR BUILDER OF THIS PLAN RELEASES SMC DESIGN FROM ANY CLAIMS, LITIGATIONS OR SUITS THAT MAY ARISE DURING CONSTRUCTION OR ANYTIME THEREAFTER.

SHEET SIZE
36" x 48"

ELEVATIONS


DRAWN BY:
Steve

SMC Design
208.249.1288
Nampa, ID

SHEET NUMBER
A2
PAGE 2



RE REAR ELEVATION
1/4 IN = 1 FT

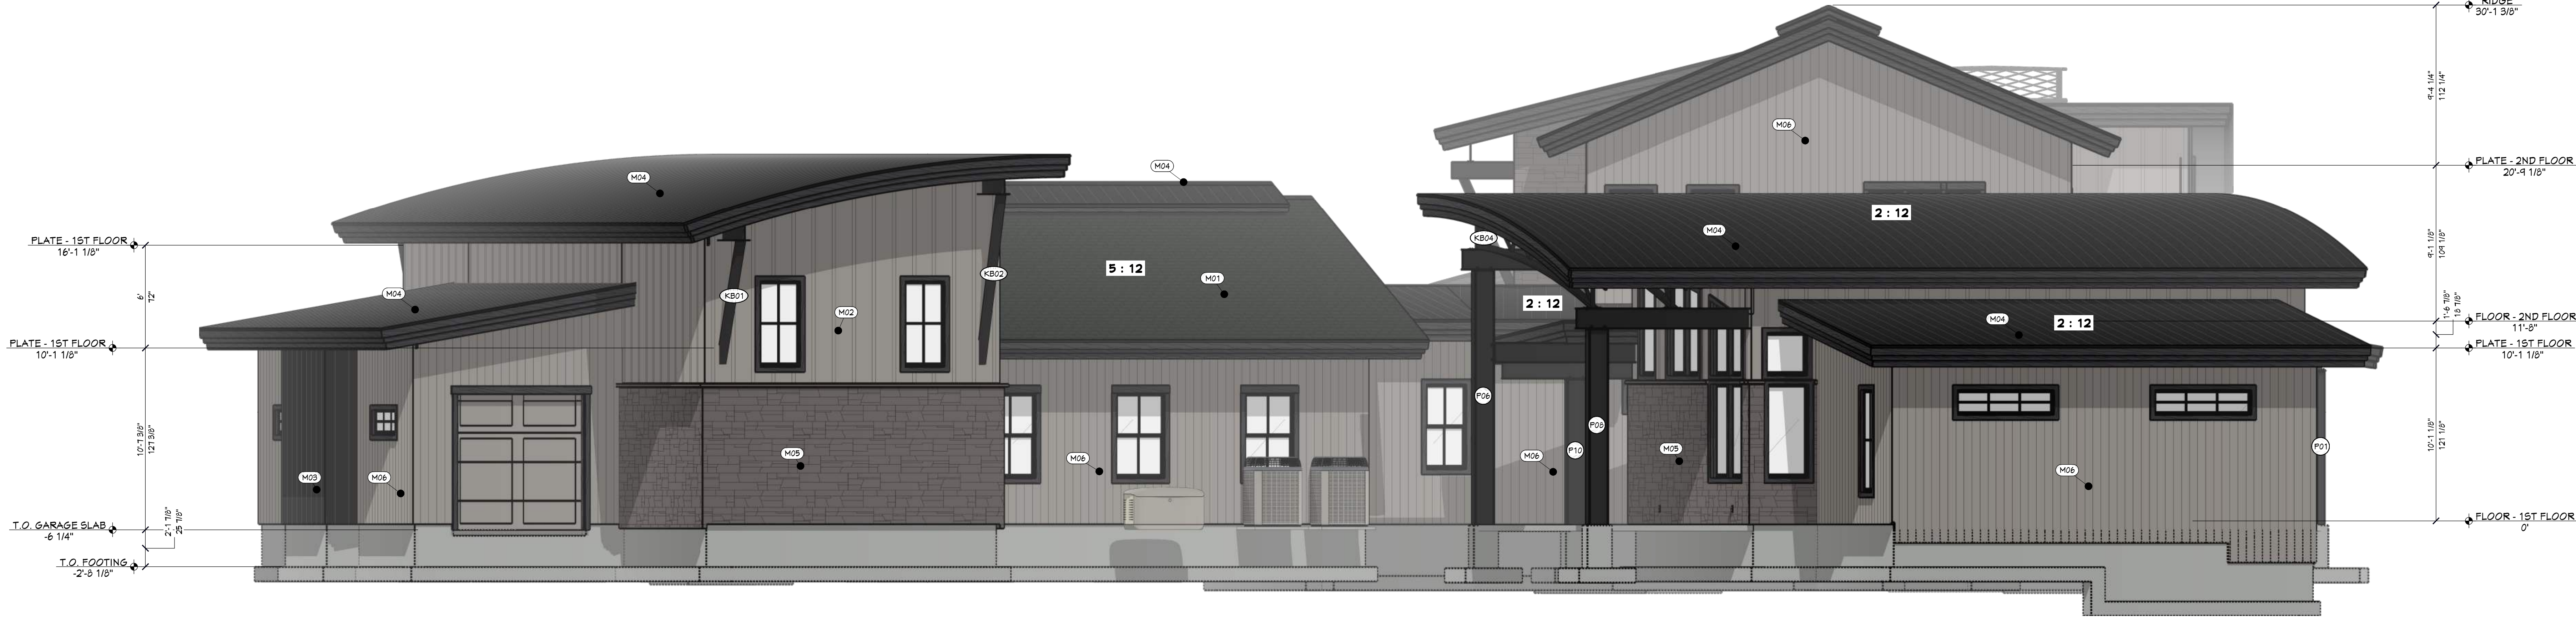

RT RIGHT ELEVATION
1/4 IN = 1 FT

PROJECT NO.
25-016

4 BDRM 3-1/2 BATH 2-STORY
TAX #21 IN SECTIONS 20 & 21 T18N R3E VALLEY CO., ID



CONTRACTOR TO VERIFY ALL DETAILS, DIMENSIONS, AND SPECIFICATIONS PRIOR TO CONSTRUCTION, AND REPORT ANY OMISSIONS AND/OR ERRORS TO SMC DESIGN. THE PURCHASER OR BUILDER OF THIS PLAN RELEASES SMC DESIGN FROM ANY CLAIMS, LITIGATIONS OR SUITS THAT MAY ARISE DURING CONSTRUCTION OR ANYTIME THEREAFTER.

SHEET SIZE
36" x 48"

INITIAL DATE: 07/07/2025
PRINT DATE: 08/18/2026


DRAWN BY:
Steve

SMC Design
208 249 1288
Nampa, ID

SHEET NUMBER
A3
PAGE 3



V1 Y1
1/4 IN = 1 FT

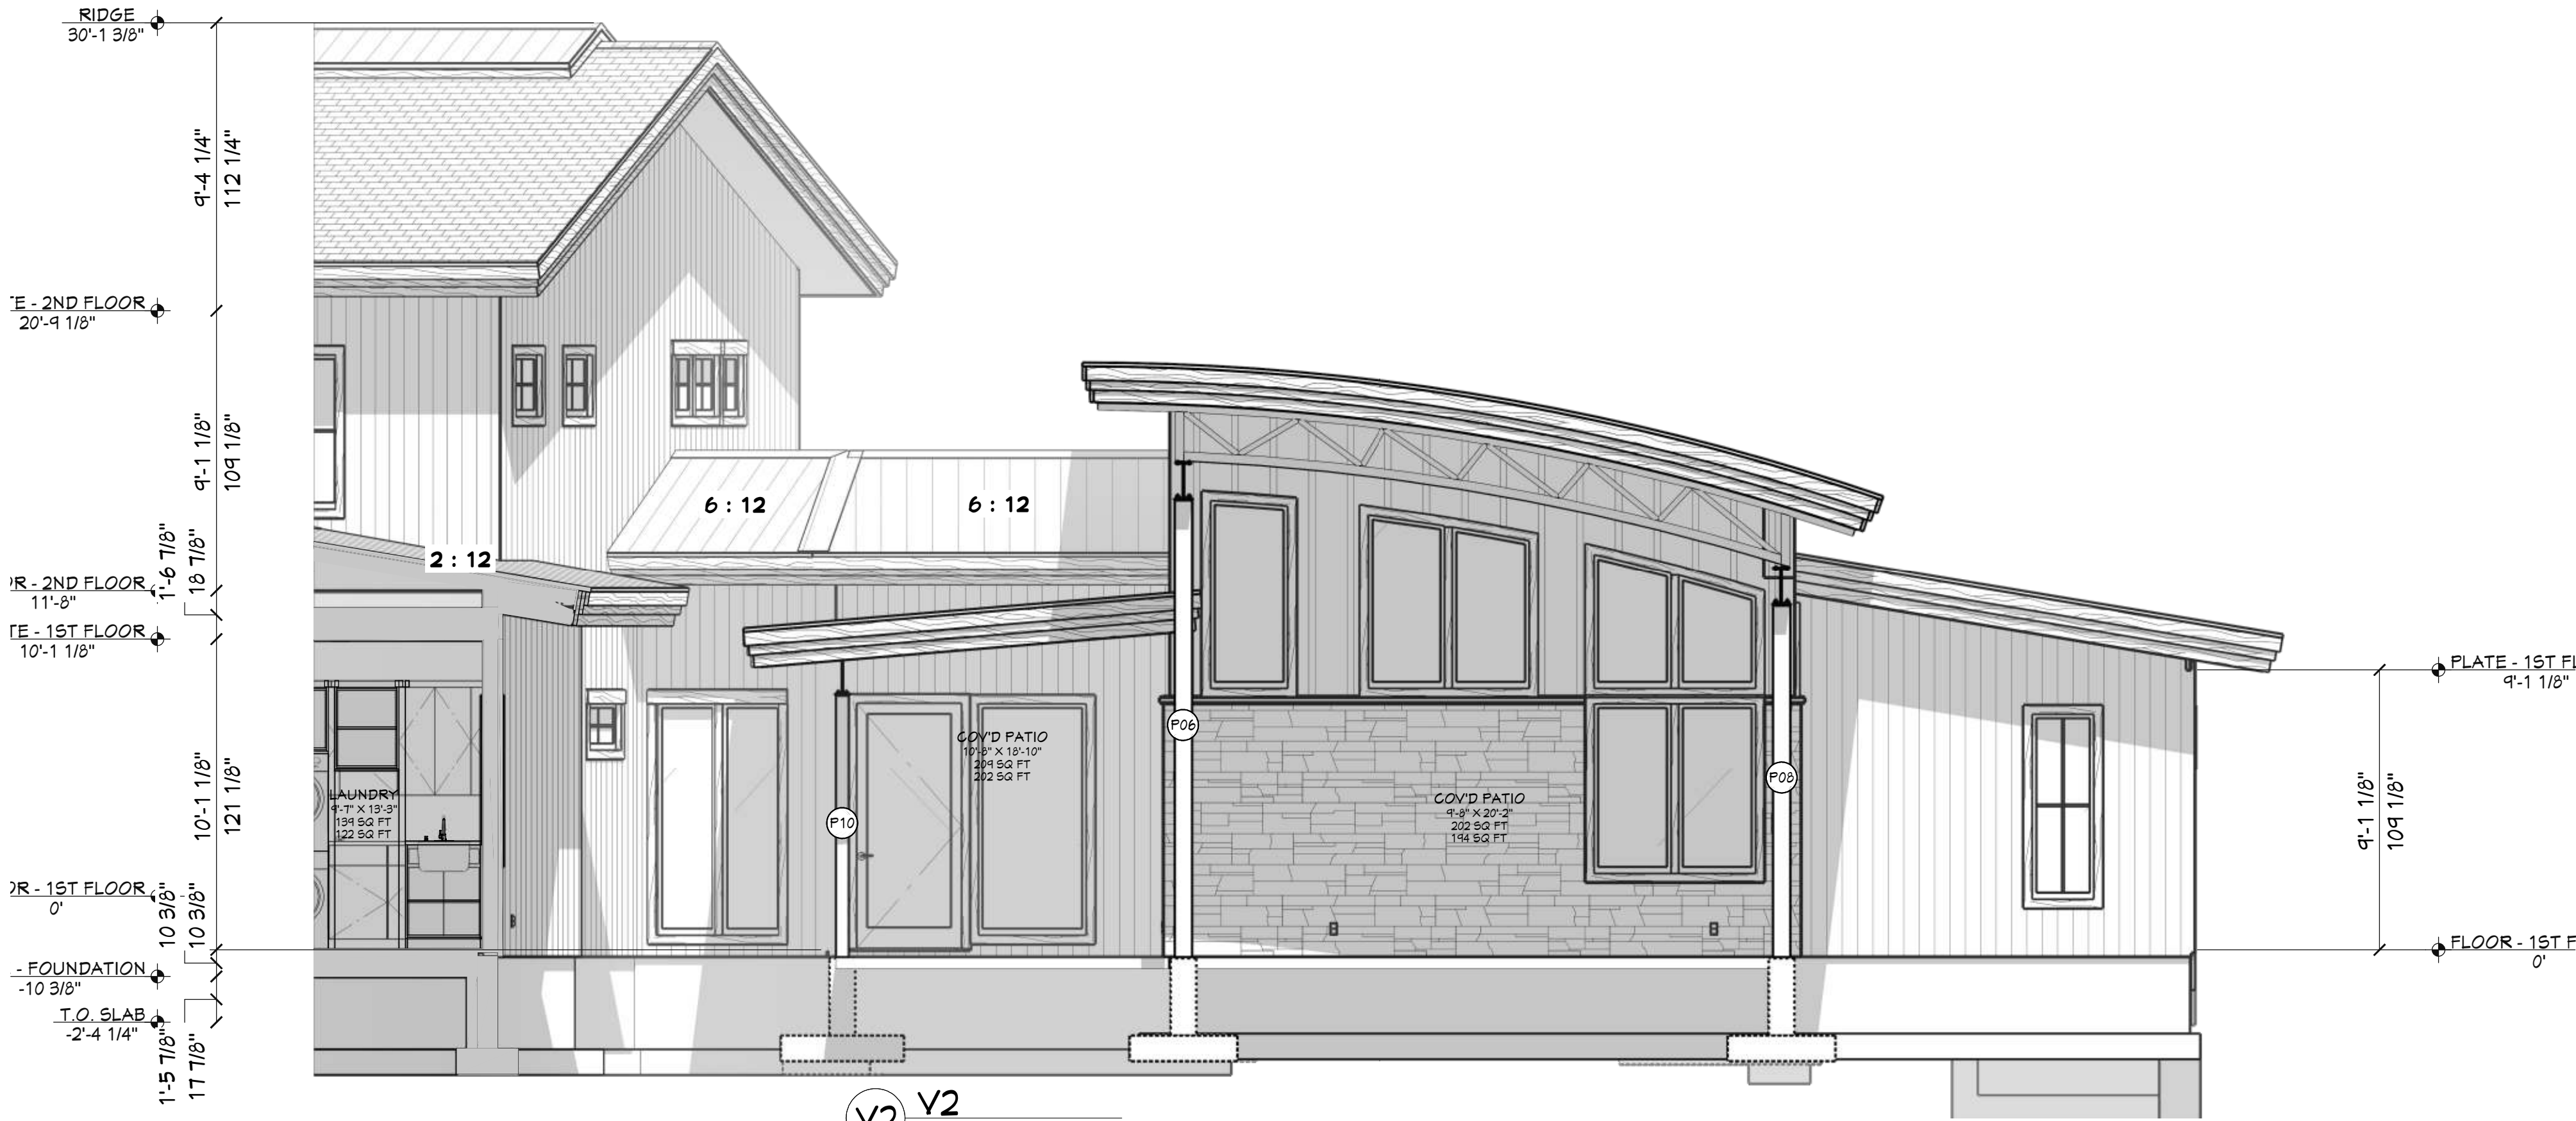


V2 Y2
1/4 IN = 1 FT



V3 Y3
1/4 IN = 1 FT



V4 Y4
1/4 IN = 1 FT

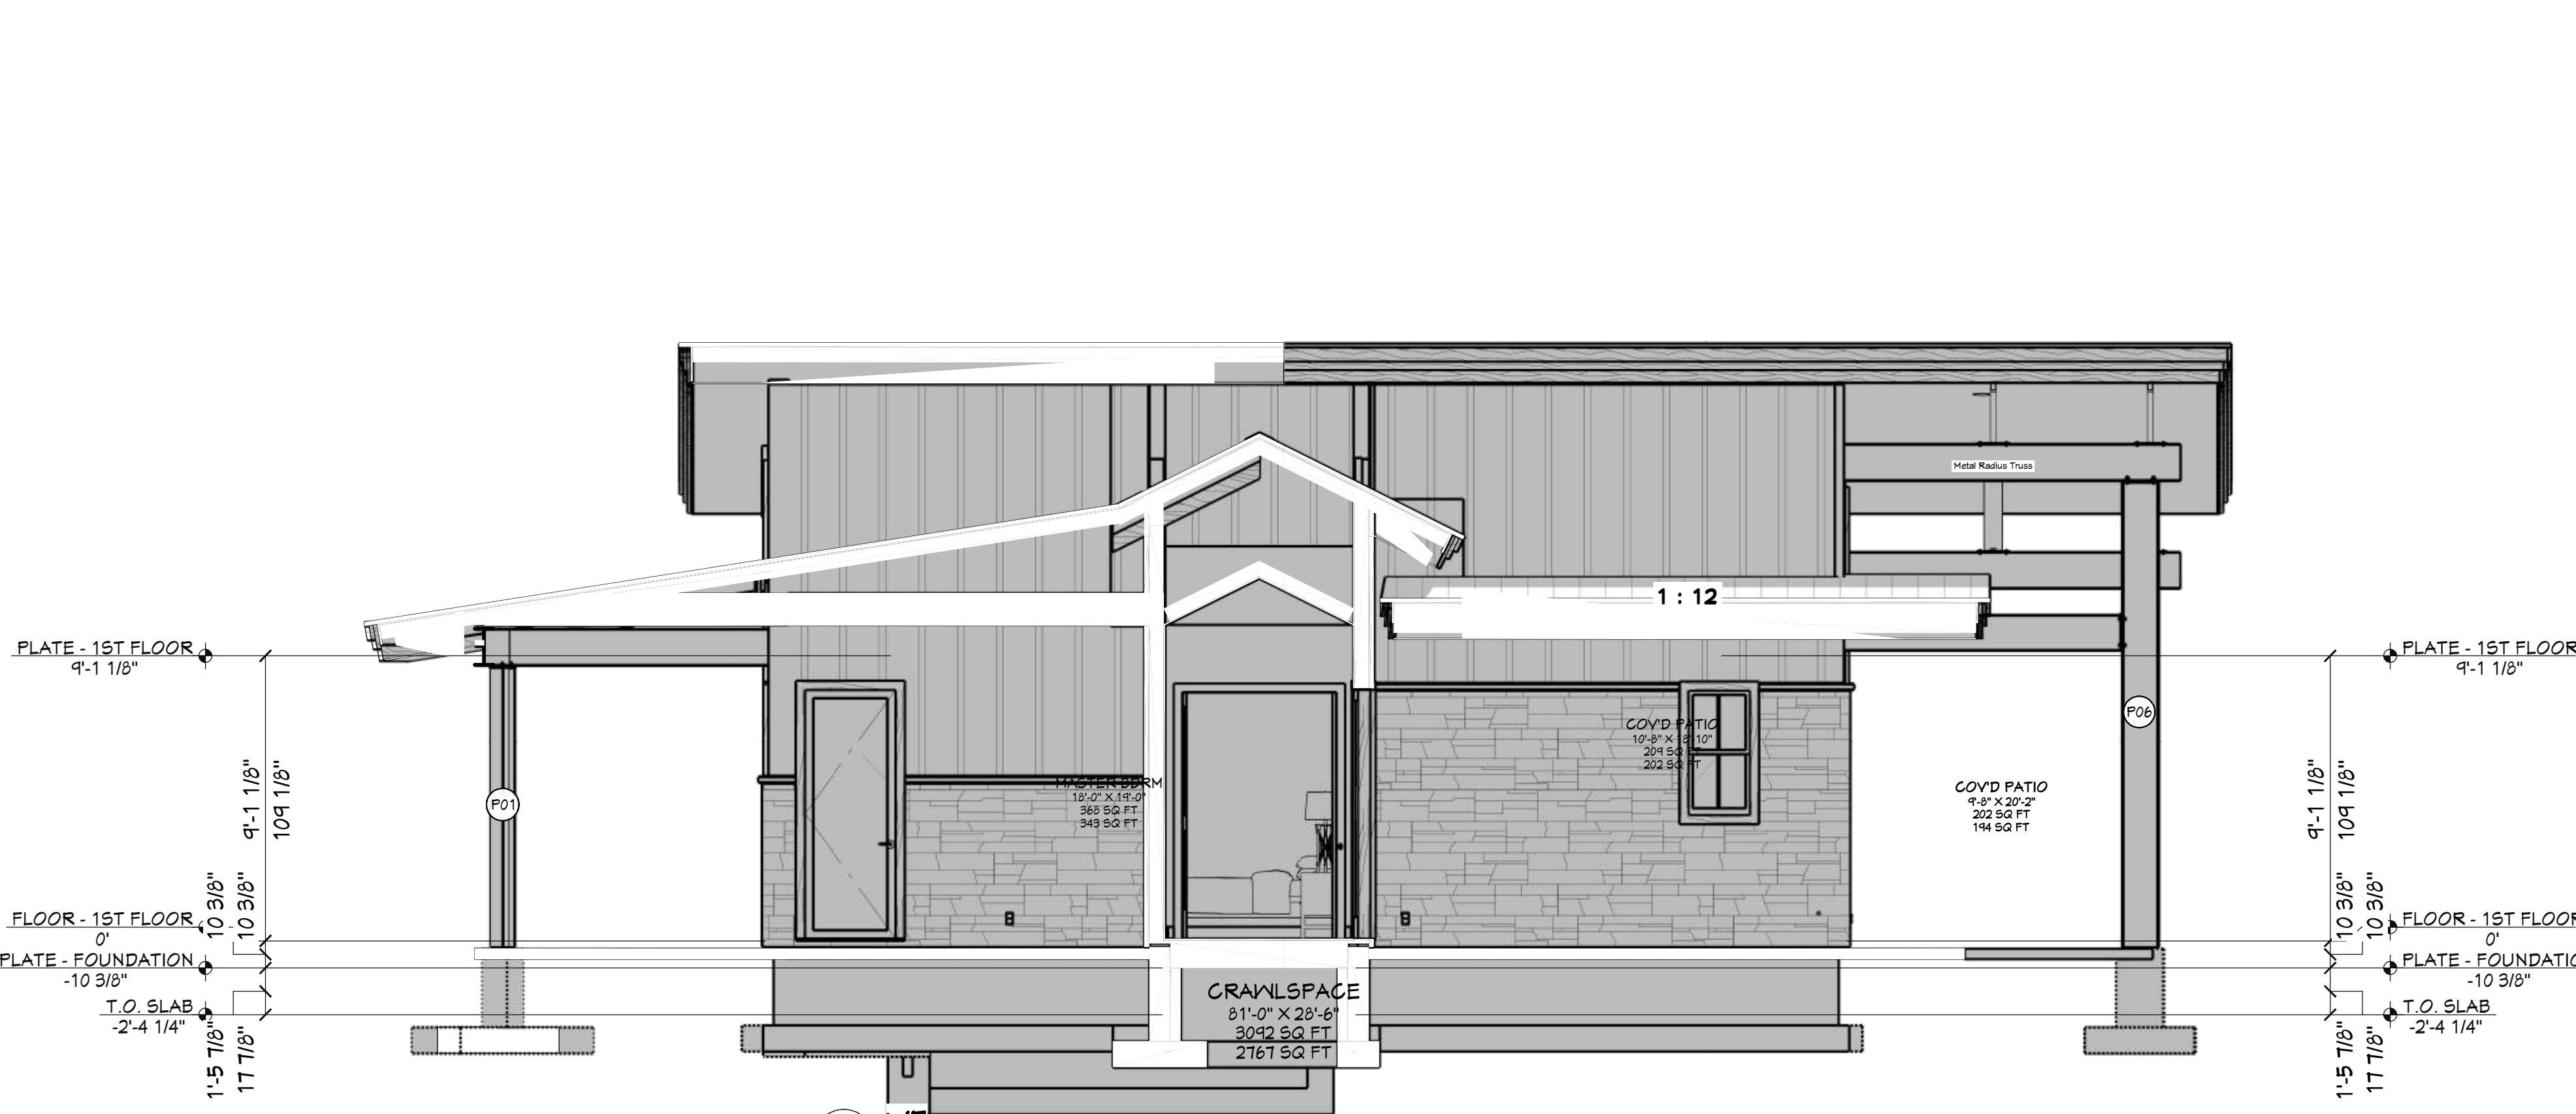

V5 Y5
1/4 IN = 1 FT

PROJECT NO.
25-016

4 BDRM 3-1/2 BATH 2-STORY
TAX #21 IN SECTIONS 20 & 21 T18N R3E VALLEY CO., ID



CONTRACTOR TO VERIFY ALL DETAILS, DIMENSIONS, AND SPECIFICATIONS PRIOR TO CONSTRUCTION, AND REPORT ANY OMISSIONS AND/OR ERRORS TO SMC DESIGN. THE PURCHASER OR BUILDER OF THIS PLAN RELEASES SMC DESIGN FROM ANY CLAIMS, LITIGATIONS OR SUITS THAT MAY ARISE DURING CONSTRUCTION OR ANYTIME THEREAFTER.

SHEET SIZE
36" x 48"


INITIAL DATE: 07/07/2025
PRINT DATE: 8/18/2026

DRAWN BY:
Steve

SMC Design
208.249.1288
Nampa, ID

SHEET NUMBER
A4
PAGE 4

ELEVATIONS

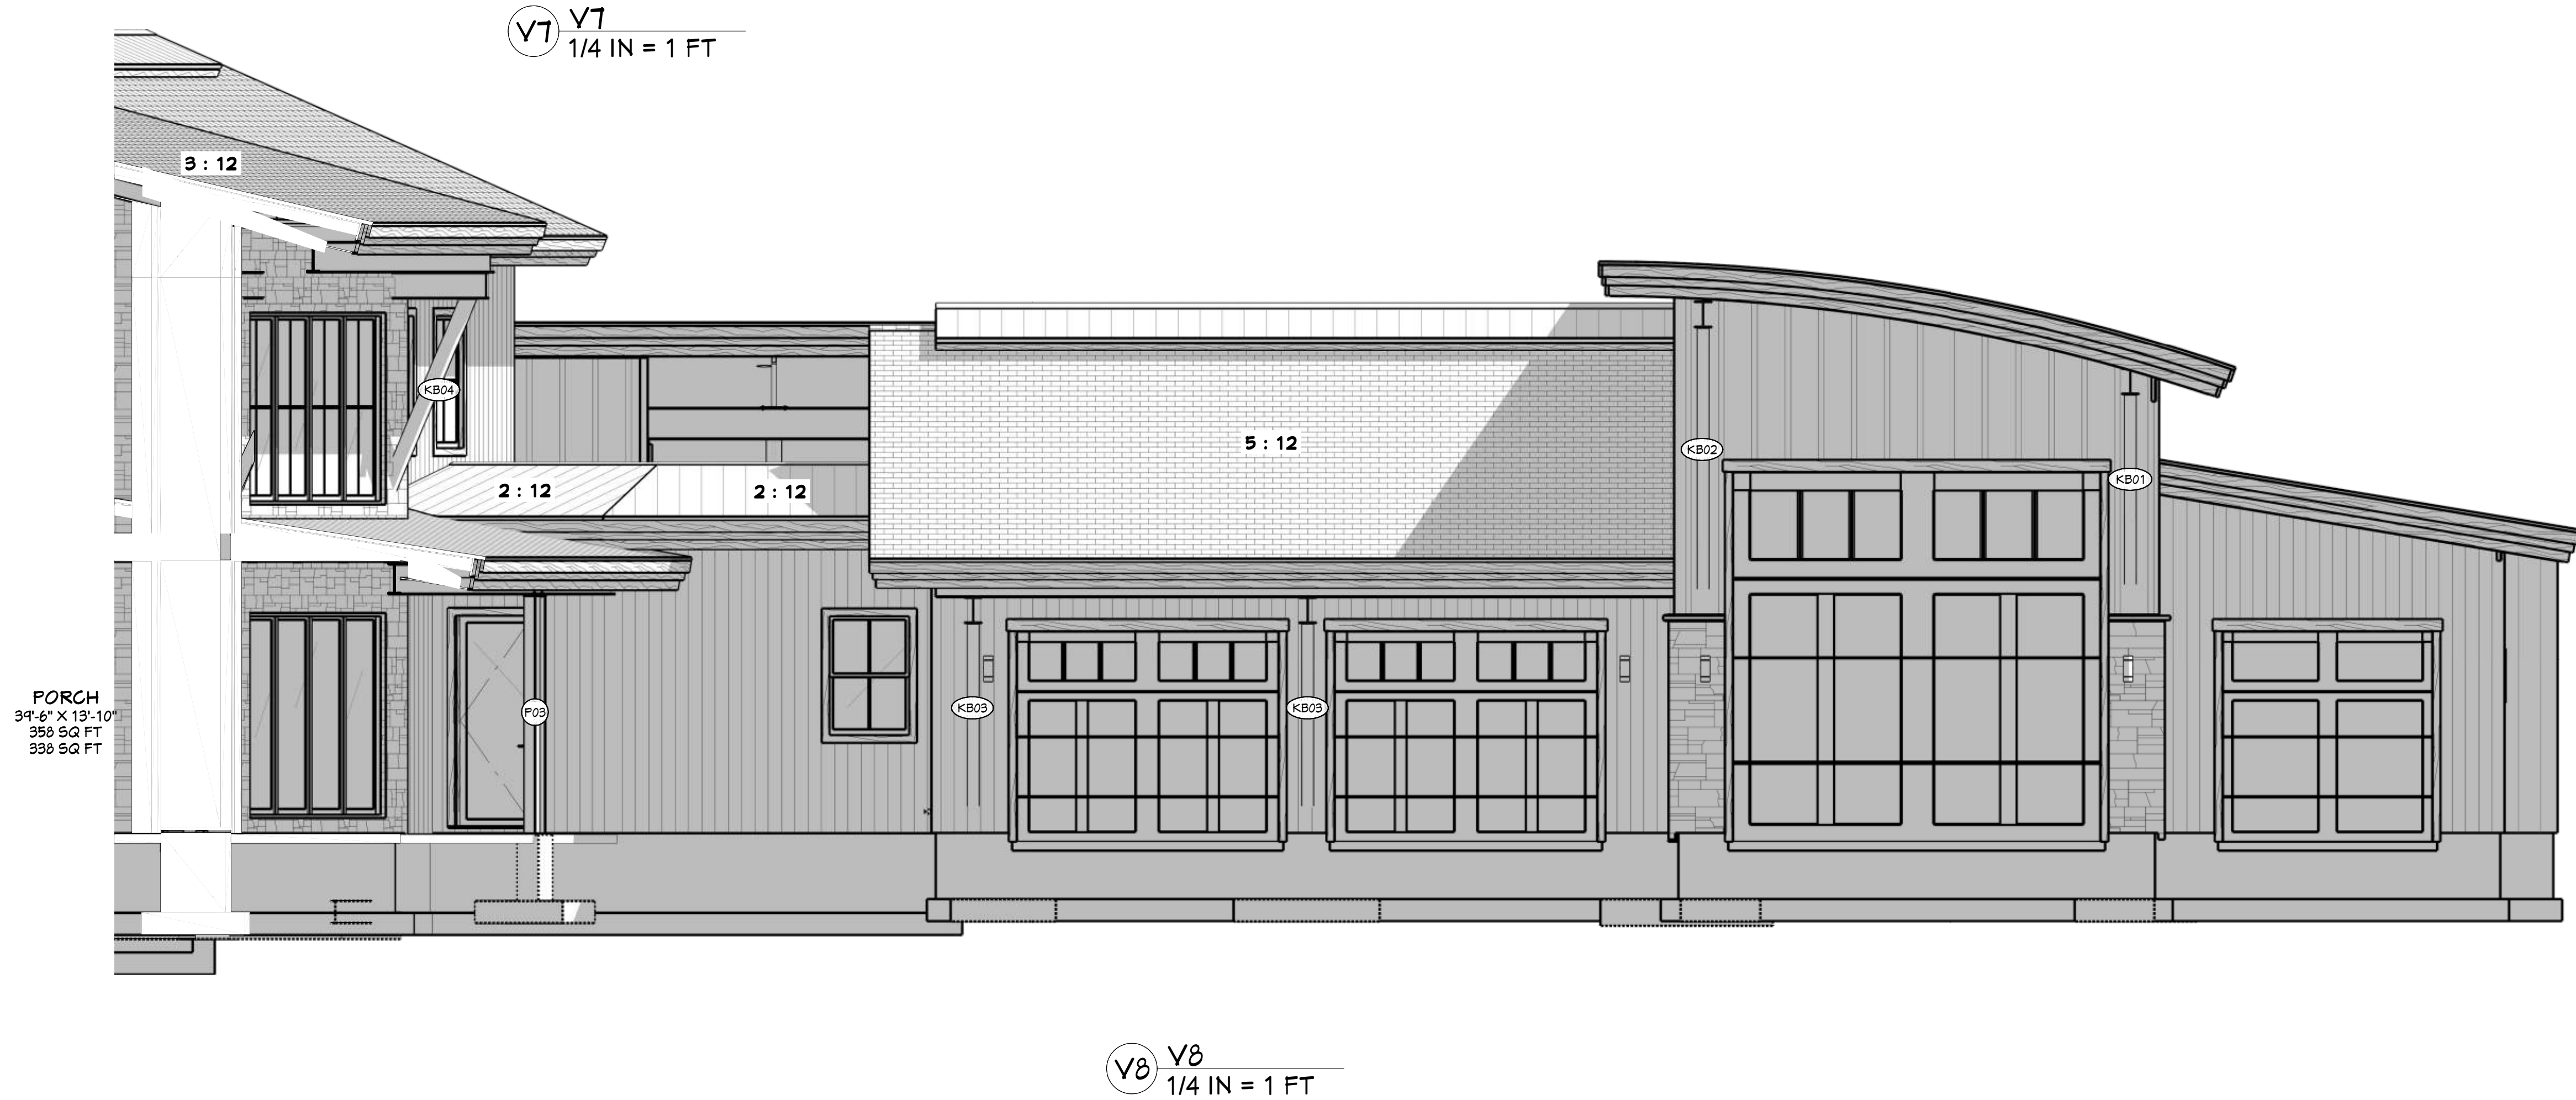

PROJECT NO.
25-016

4 BDRM 3-1/2 BATH 2-STORY
TAX #21 IN SECTIONS 20 & 21 T18N R3E VALLEY CO. ID

CONTRACTOR TO VERIFY ALL DETAILS, DIMENSIONS, AND SPECIFICATIONS PRIOR TO CONSTRUCTION, AND REPORT ANY OMISSIONS AND/OR ERRORS TO SMC DESIGN. THE PURCHASER OR BUILDER OF THIS PLAN RELEASES SMC DESIGN FROM ANY CLAIMS, LITIGATIONS OR SUITS THAT MAY ARISE DURING CONSTRUCTION OR ANYTIME THEREAFTER.

DRAWN BY:
Steve

INITIAL DATE: 07/07/2025
PRINT DATE: 8/18/2026

SHEET SIZE
36" x 48"

ELEVATIONS

SMC Design
208.249.1288
Nampa, ID

SHEET NUMBER
A5
PAGE 5