


PRELIMINARY
NOT FOR CONSTRUCTION

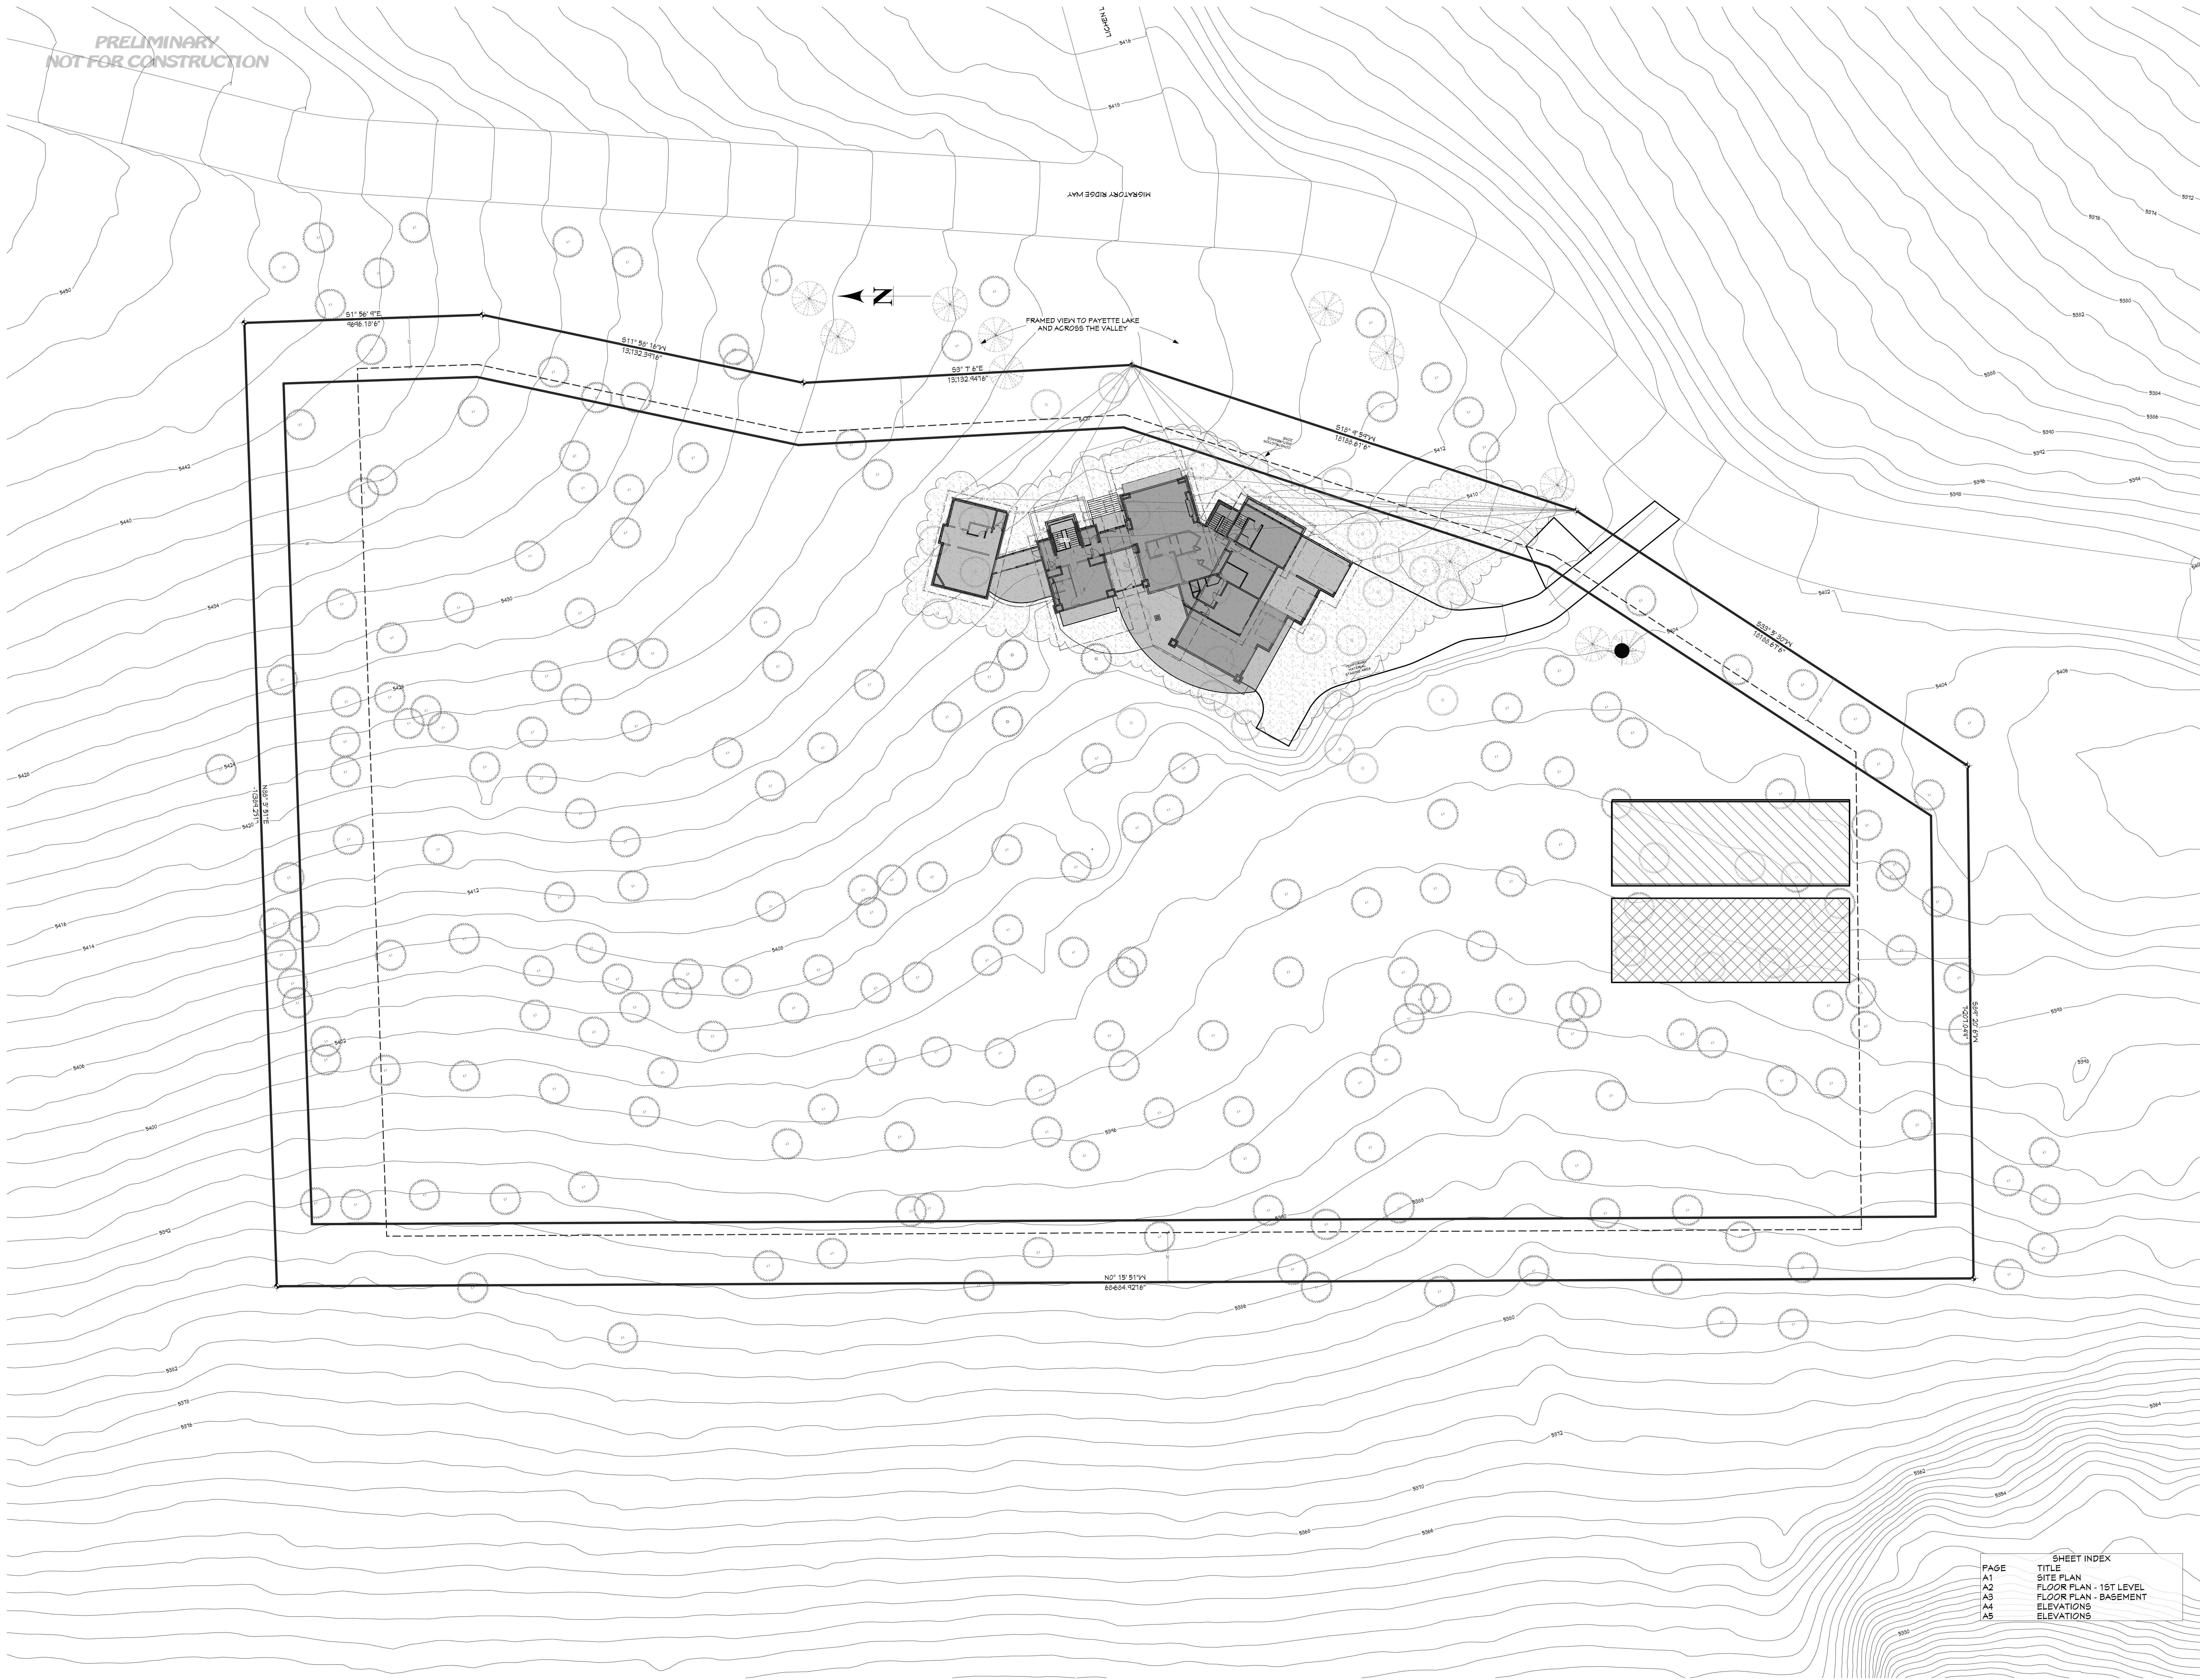

SITE PLAN
1 IN = 20 FT

SHEET INDEX	
PAGE	TITLE
A1	SITE PLAN
A2	FLOOR PLAN - 1ST LEVEL
A3	FLOOR PLAN - BASEMENT
A4	ELEVATIONS
A5	ELEVATIONS

PROJECT NO.
25-017

LEGACY RANCH LOT #13
ADAMS CO., ID



SHEET SIZE
36" x 48"

INITIAL DATE: 11/19/2025
PRINT DATE: 7/1/2026


DRAWN BY:
Steve

SMC Design
208.249.1288
Nampa, ID

SHEET NUMBER
A1
PAGE 1

CONTRACTOR TO VERIFY ALL DETAILS, DIMENSIONS, AND SPECIFICATIONS PRIOR TO CONSTRUCTION, AND REPORT ANY OMISSIONS AND/OR ERRORS TO SMC DESIGN. THE PURCHASER OR BUILDER OF THIS PLAN RELEASES SMC DESIGN FROM ANY CLAIMS, LITIGATIONS OR SUITS THAT MAY ARISE DURING CONSTRUCTION OR ANYTIME THEREAFTER.

PRELIMINARY
NOT FOR CONSTRUCTION

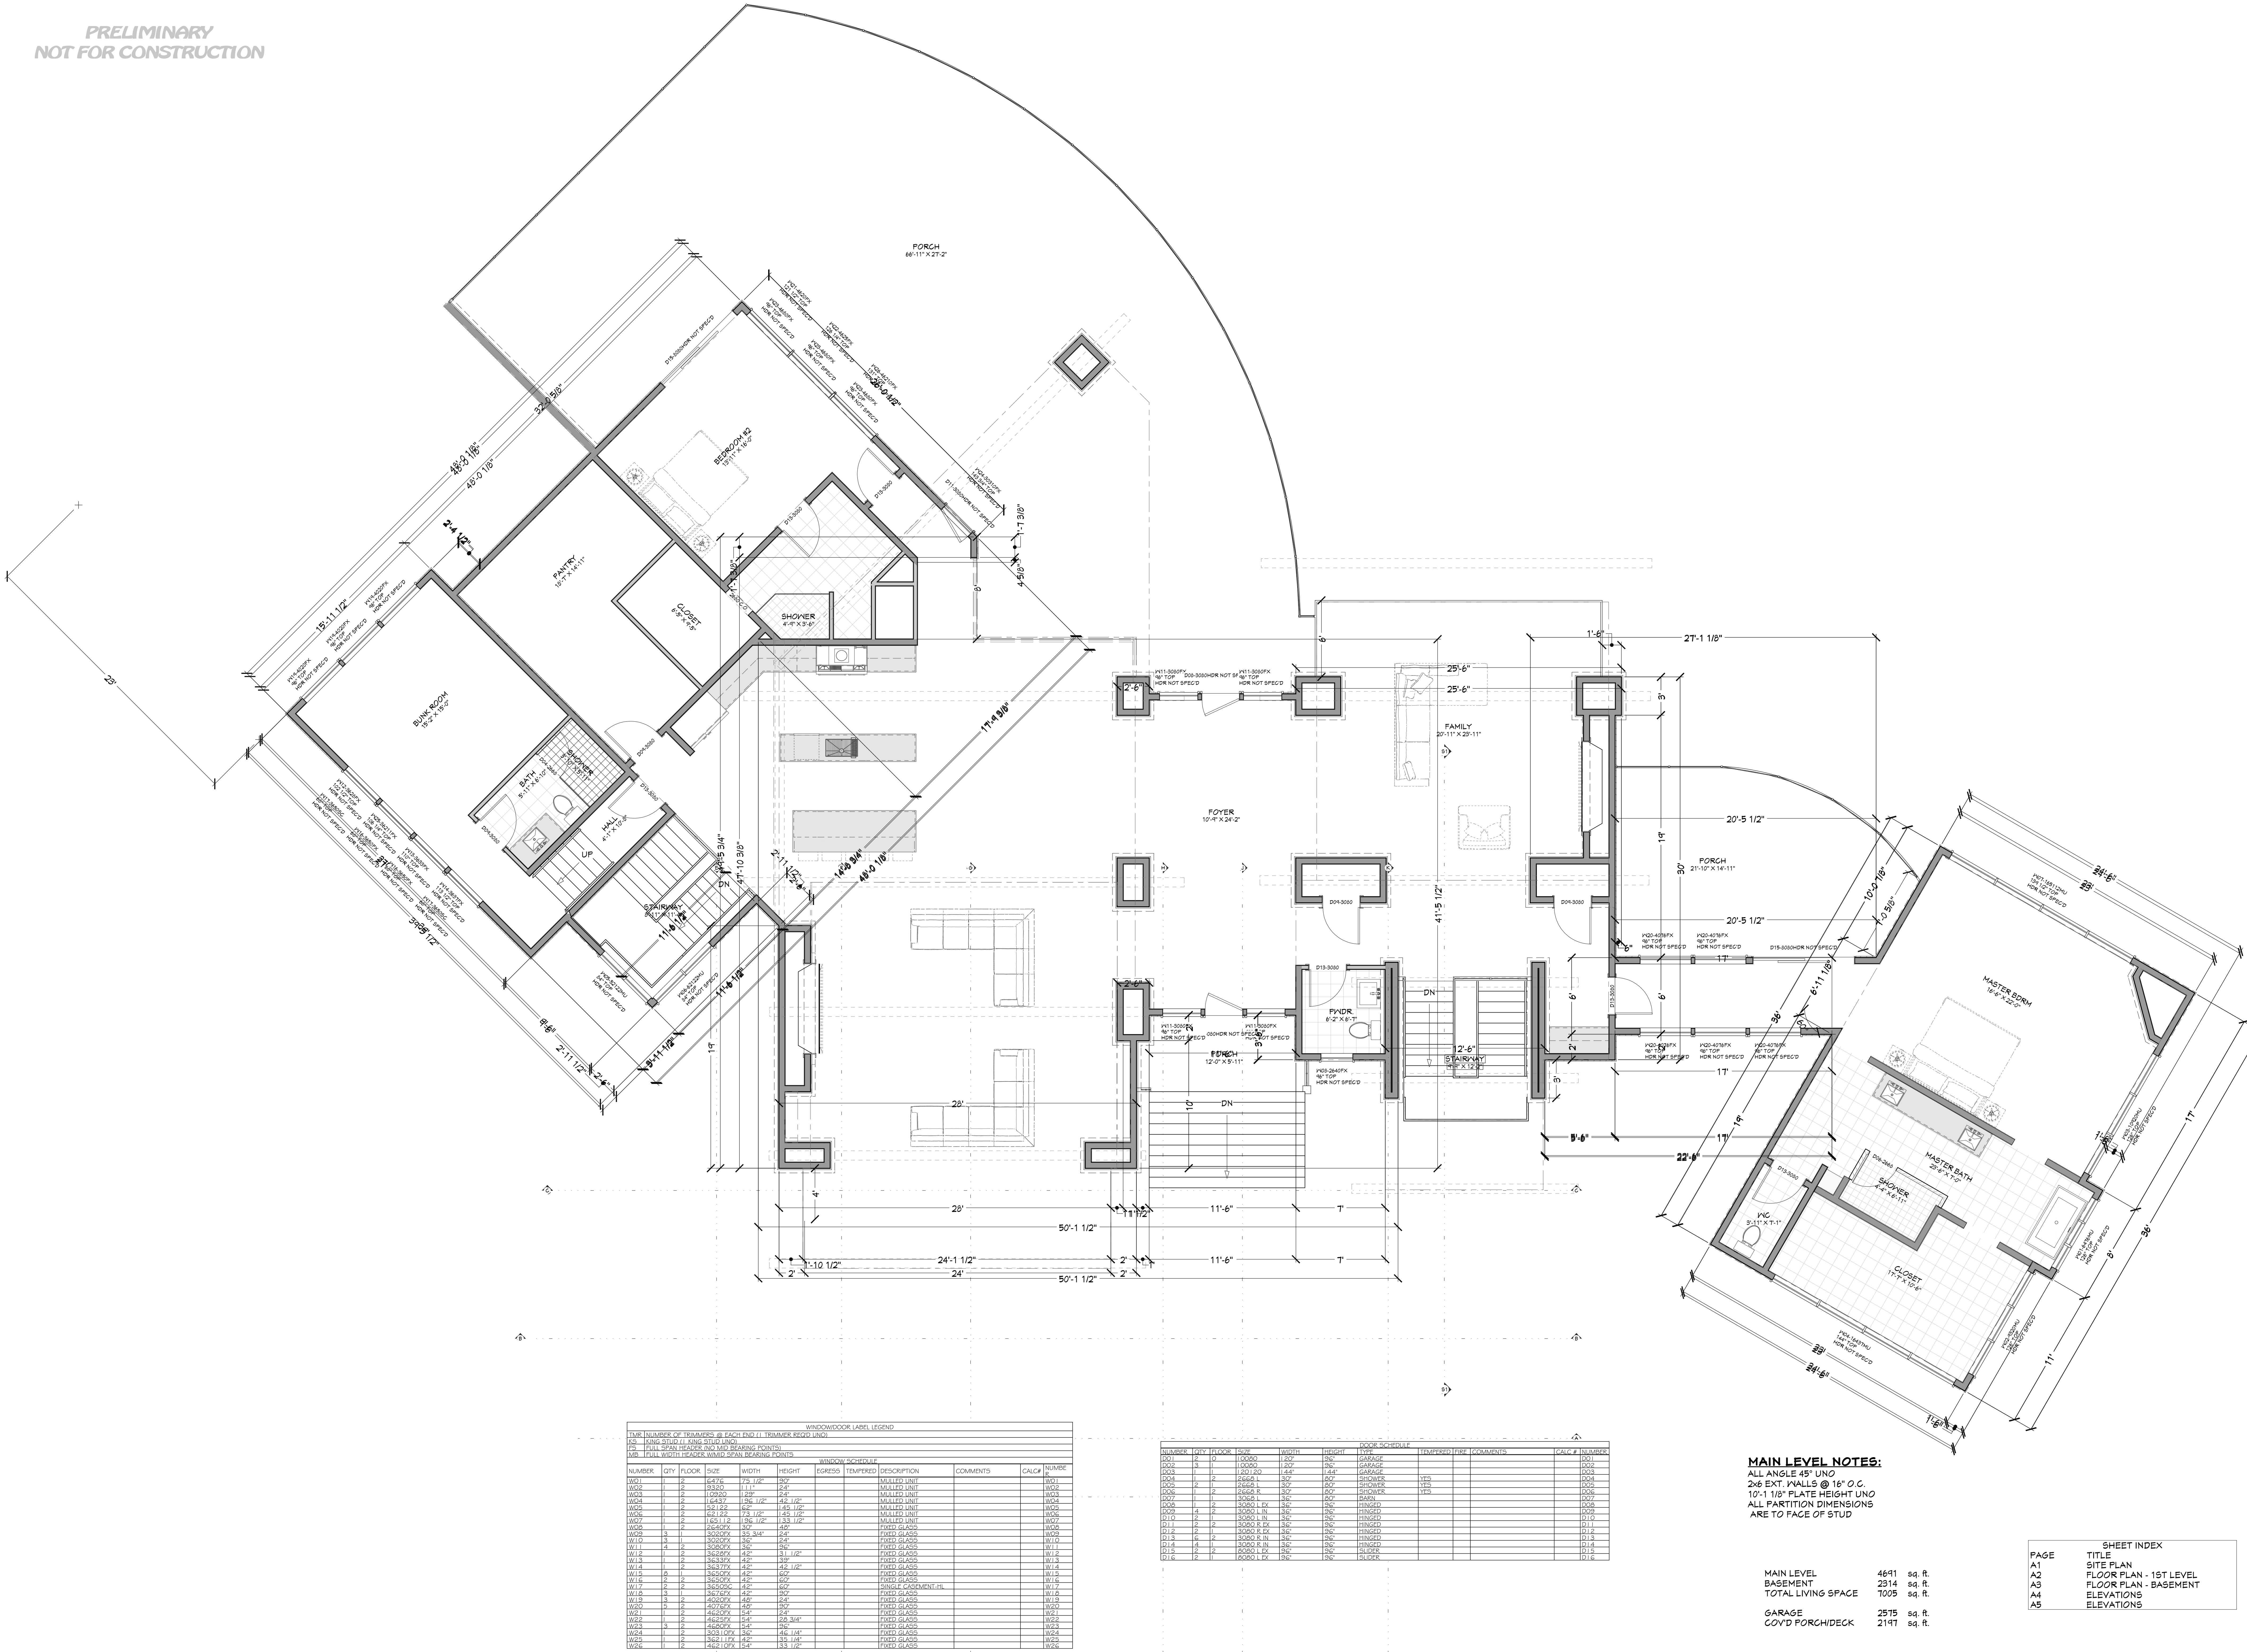

FLOOR PLAN - 1ST LEVEL
1/4 IN = 1 FT

PROJECT NO.
25-017

LEGACY RANCH LOT #13
ADAMS CO., ID



SHEET SIZE
36" x 48"

INITIAL DATE: 11/19/2025
PRINT DATE: 7/1/2026


DRAWN BY: Steve

FLOOR PLAN - 1ST LEVEL

SMC Design
208.249.1288
Nampa, ID

SHEET NUMBER
A2
PAGE 2

PRELIMINARY
NOT FOR CONSTRUCTION

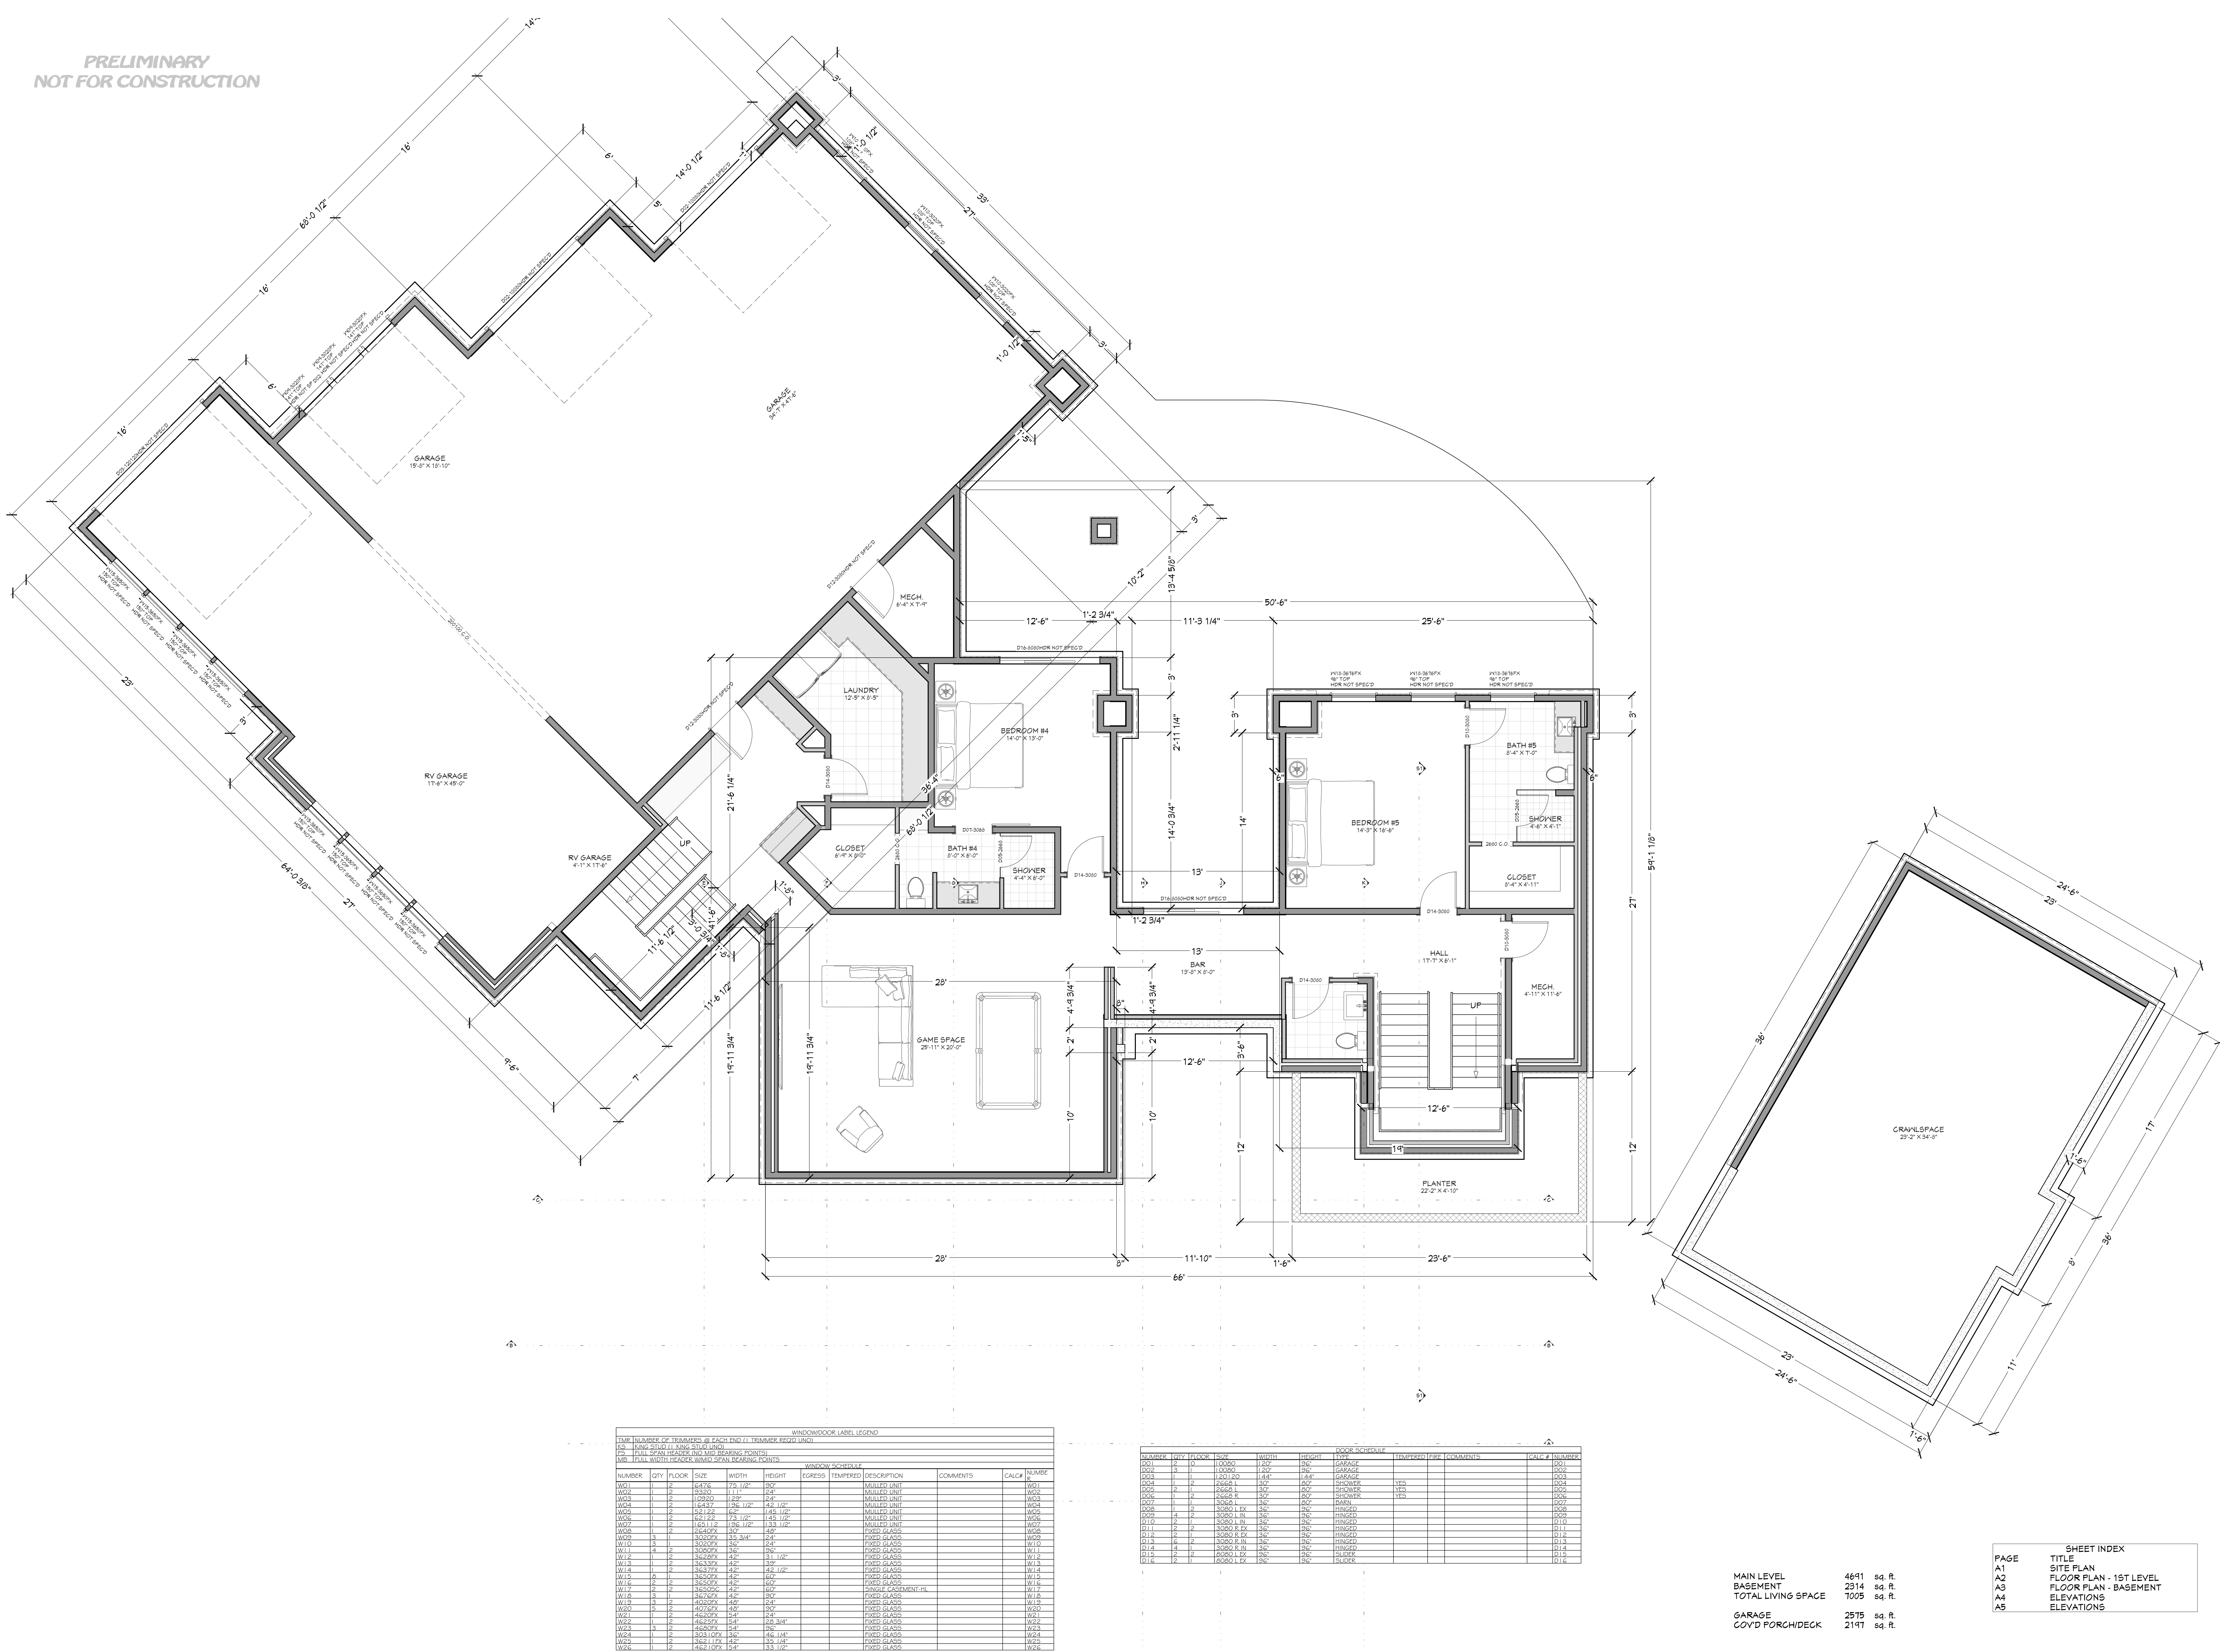

FLOOR PLAN - BASEMENT
1/4 IN = 1 FT

SHEET INDEX	
PAGE	TITLE
A1	SITE PLAN
A2	FLOOR PLAN - 1ST LEVEL
A3	FLOOR PLAN - BASEMENT
A4	ELEVATIONS
A5	ELEVATIONS

MAIN LEVEL	4691	sq. ft.
BASEMENT	2314	sq. ft.
TOTAL LIVING SPACE	7005	sq. ft.
GARAGE	2575	sq. ft.
COVD PORCH/DECK	2147	sq. ft.

PROJECT NO.
25-017

LEGACY RANCH LOT #13
ADAMS CO., ID



CONTRACTOR TO VERIFY ALL DETAILS, DIMENSIONS, AND SPECIFICATIONS PRIOR TO CONSTRUCTION, AND REPORT ANY OMISSIONS AND/OR ERRORS TO SMC DESIGN. THE PURCHASER OR BUILDER OF THIS PLAN RELEASES SMC DESIGN FROM ANY CLAIMS, LITIGATIONS OR SUITS THAT MAY ARISE DURING CONSTRUCTION OR ANYTIME THEREAFTER.

SHEET SIZE
36" x 48"

INITIAL DATE: 11/19/2025
PRINT DATE: 7/1/2026


DRAWN BY: Steve

FLOOR PLAN - BASEMENT


SMC Design
208.249.1288
Nampa, ID

SHEET NUMBER
A3
PAGE 3

PRELIMINARY
NOT FOR CONSTRUCTION

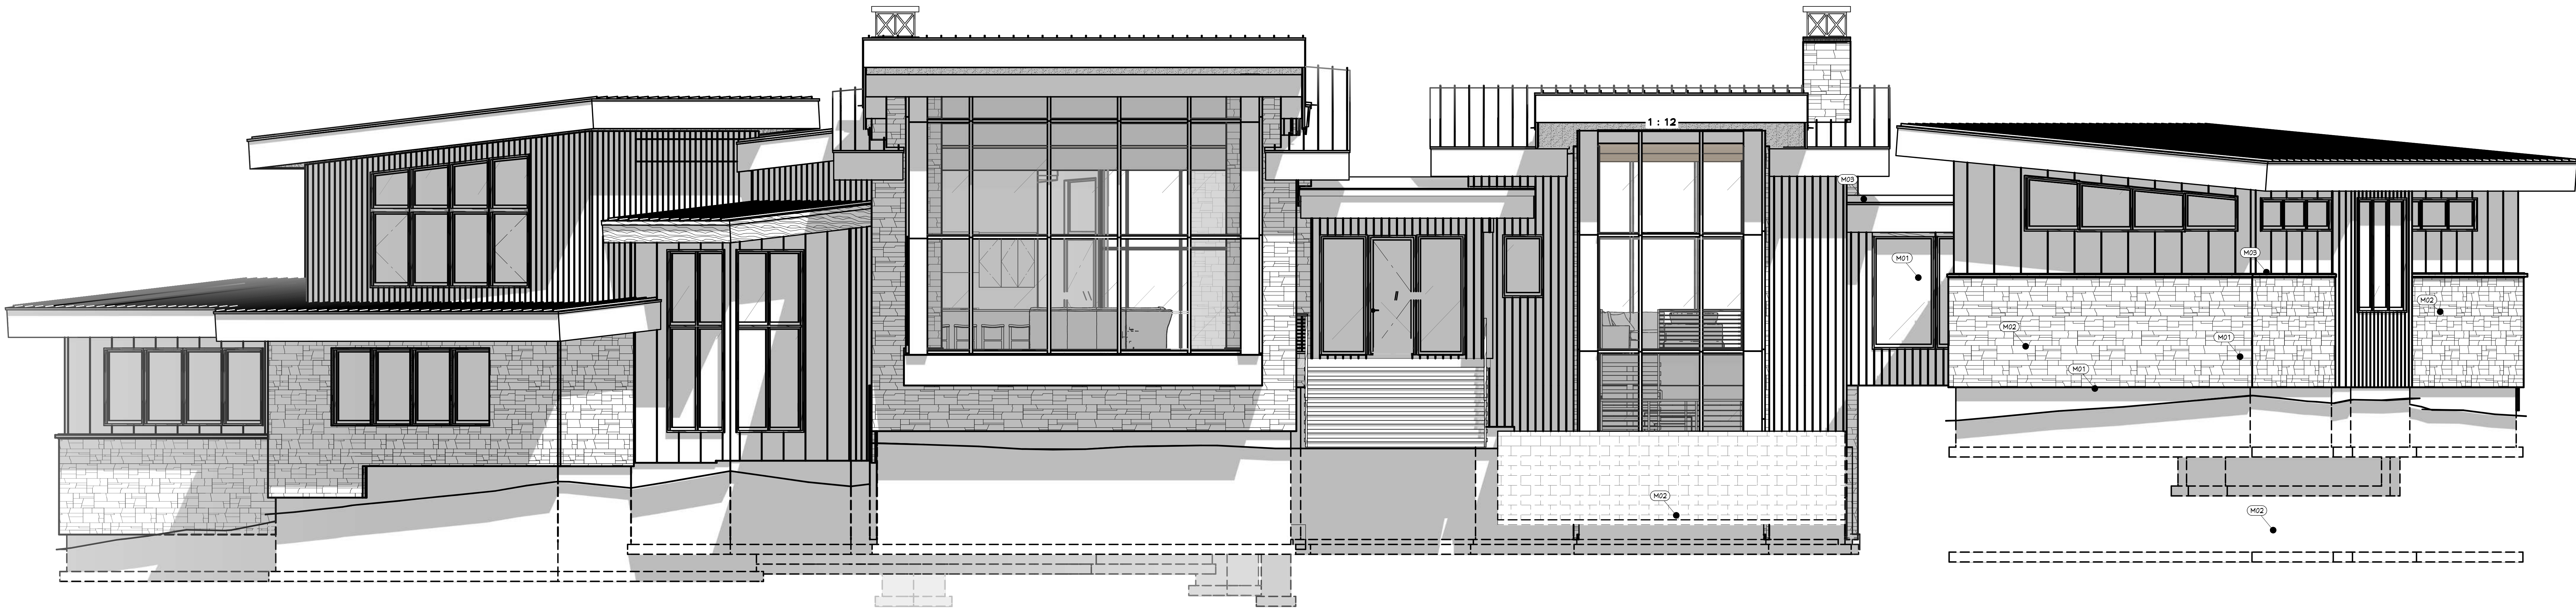

FT FRONT ELEVATION
1/4 IN = 1 FT

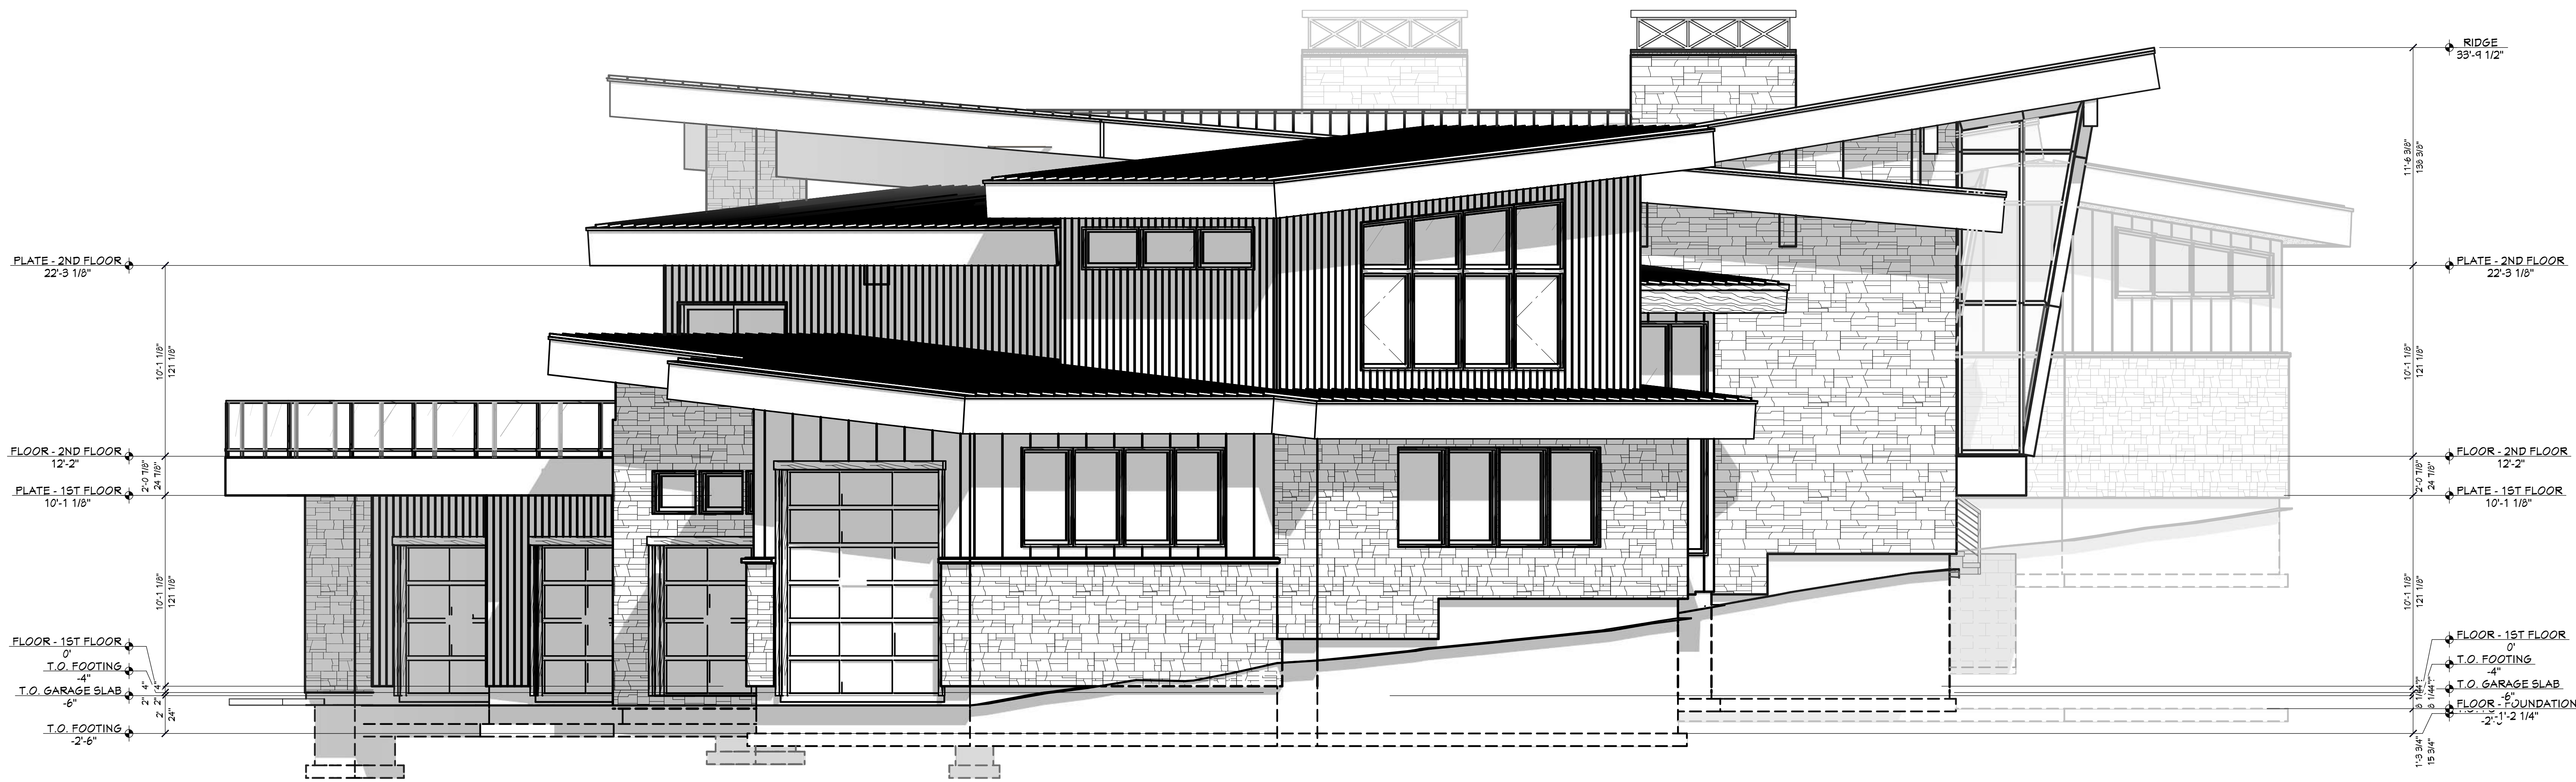

LT LEFT ELEVATION
1/4 IN = 1 FT

SHEET INDEX	
PAGE	TITLE
A1	SITE PLAN
A2	FLOOR PLAN - 1ST LEVEL
A3	FLOOR PLAN - BASEMENT
A4	ELEVATIONS
A5	ELEVATIONS

PROJECT NO.
25-017

LEGACY RANCH LOT #13

ADAMS CO., ID



CONTRACTOR TO VERIFY ALL DETAILS, DIMENSIONS, AND SPECIFICATIONS PRIOR TO CONSTRUCTION, AND REPORT ANY OMISSIONS AND/OR ERRORS TO SMC DESIGN. THE PURCHASER OR BUILDER OF THIS PLAN RELEASES SMC DESIGN FROM ANY CLAIMS, LITIGATIONS OR SUITS THAT MAY ARISE DURING CONSTRUCTION OR ANYTIME THEREAFTER.

SHEET SIZE
36" x 48"

INITIAL DATE: 11/19/2025
PRINT DATE: 7/12/2026

DRAWN BY:
Steve


SMC Design
SMC Design
208.249.1288
Nampa, ID

SHEET NUMBER
A4
PAGE 4

PRELIMINARY
NOT FOR CONSTRUCTION



RE REAR ELEVATION
1/4 IN = 1 FT

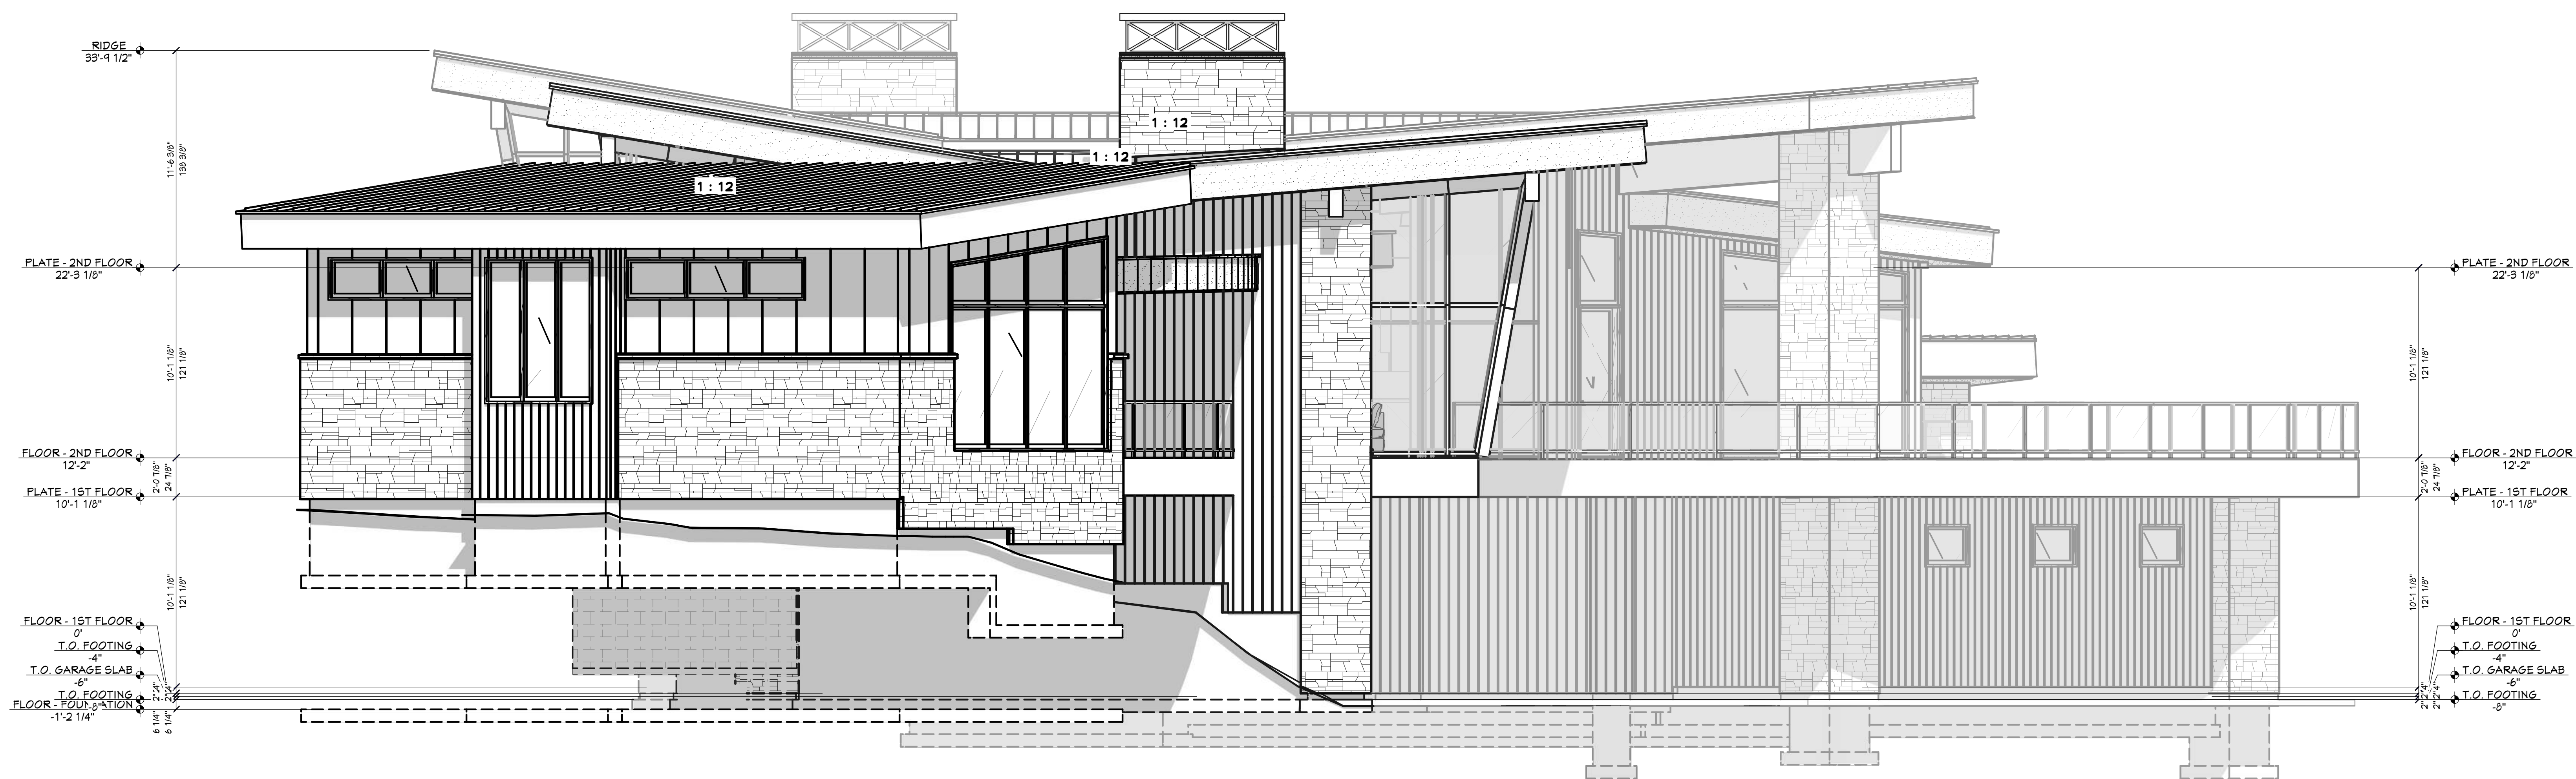

RT RIGHT ELEVATION
1/4 IN = 1 FT

PAGE	SHEET INDEX
A1	TITLE
A2	FLOOR PLAN - 1ST LEVEL
A3	FLOOR PLAN - BASEMENT
A4	ELEVATIONS
A5	ELEVATIONS

PROJECT NO.
25-017

LEGACY RANCH LOT #13
ADAMS CO., ID



CONTRACTOR TO VERIFY ALL DETAILS, DIMENSIONS, AND SPECIFICATIONS PRIOR TO CONSTRUCTION, AND REPORT ANY OMISSIONS AND/OR ERRORS TO SMC DESIGN. THE PURCHASER OR BUILDER OF THIS PLAN RELEASES SMC DESIGN FROM ANY CLAIMS, LITIGATIONS OR SUITS THAT MAY ARISE DURING CONSTRUCTION OR ANYTIME THEREAFTER.

SHEET SIZE
36" x 48"

INITIAL DATE: 11/19/2025
PRINT DATE: 7/1/2026

DRAWN BY:
Steve

ELEVATIONS

SMC Design
208.249.1288
Nampa, ID

SHEET NUMBER
A5
PAGE 5

PRELIMINARY
NOT FOR CONSTRUCTION