

FOUNDATION - LOADS
1/4 IN = 1 FT

CONTINUOUS FOOTING SCHEDULE (ALL FOOTINGS "F1.3" UNO)

| CALLOUT | FOOTING SIZE | REINFORCEMENT |
|----------|--------------|--------------------|
| [Symbol] | 16" X 10" | (2) #4 CONT. REBAR |
| [Symbol] | 24" X 10" | (3) #4 CONT. REBAR |
| [Symbol] | 30" X 10" | (4) #4 CONT. REBAR |
| [Symbol] | 36" X 10" | (4) #4 CONT. REBAR |
| [Symbol] | 42" X 10" | (5) #4 CONT. REBAR |
| [Symbol] | 54" X 10" | (6) #4 CONT. REBAR |

PAD FOOTING SCHEDULE

| CALLOUT | FOOTING SIZE | REINFORCEMENT | QTY |
|----------|------------------|----------------------|-----|
| [Symbol] | 24" X 24" X 10" | (3) #4 REBAR E.W. | 5 |
| [Symbol] | 30" X 30" X 10" | (3) #4 REBAR E.W. | 4 |
| [Symbol] | 36" X 36" X 10" | (4) #4 REBAR E.W. | 6 |
| [Symbol] | 36" X 60" X 10" | (4X6) #4 REBAR GRID | 1 |
| [Symbol] | 42" X 42" X 10" | (4) #4 REBAR E.W. | 2 |
| [Symbol] | 48" X 48" X 10" | (5) #4 REBAR E.W. | 4 |
| [Symbol] | 54" X 54" X 10" | (5) #4 REBAR E.W. | 9 |
| [Symbol] | 60" X 60" X 10" | (7) #4 REBAR E.W. | 3 |
| [Symbol] | 66" X 66" X 10" | (7) #4 REBAR E.W. | 1 |
| [Symbol] | 108" X 48" X 10" | (3X8) #4 REBAR GRID | 1 |
| [Symbol] | 132" X 48" X 10" | (3X10) #4 REBAR GRID | 1 |

POST BASE SCHEDULE

| NUMBER | BASE | QTY |
|--------|---------------------|-----|
| FB01 | KNIFE PLATE - 10X10 | 15 |

WALL SCHEDULE

| NUMBER | WALL TYPE | WALL SCHEDULE |
|--------|-----------------------|---------------|
| WA01 | 8" CONCRETE STEM WALL | |
| WA02 | 8" CONCRETE STEM WALL | |
| WA03 | FRAME S 1/2 | |
| WA04 | FRAME S 1/2 | |

WALL SCHEDULE


| CALLOUT | WALL TYPE | WALL SCHEDULE | FINISH | RF# |
|---------|-----------|---------------|--------|-----|
| | | | | |

FOUNDATION NOTES:
ALL ANGLE 45° UNO
8" THICK WALLS CONCRETE
FOUNDATION WALLS
ALL INTERIOR DIMENSIONS
ARE TO CENTER OF FOOTING

FOUNDATION CONCRETE (EST.)
FOOTING 67 Cu Yd
STEM WALLS 29 Cu Yd
CONCRETE SLAB 24 Cu Yd
TOTAL CONCRETE 119 Cu Yd

SHEET INDEX

| PAGE | TITLE |
|------|----------------------------------|
| A1 | FOUNDATION - LOADS |
| A2 | FLOOR LAYOUT - 1ST LEVEL - LOADS |
| A3 | FLOOR LAYOUT - 2ND LEVEL - LOADS |
| A4 | ROOF LAYOUT - 1ST LEVEL - LOADS |
| A5 | ROOF LAYOUT - 2ND LEVEL - LOADS |

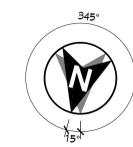

PROJECT NO.
25-024

4 BDRM 5 BATH - FEATHERVILLE SUMMER HOME SUITES NO. 2
1577 & 1595 E. RIVER DR. VALLEY COU., ID

CONTRACTOR TO VERIFY ALL DETAILS, DIMENSIONS, AND SPECIFICATIONS PRIOR TO CONSTRUCTION. AND REPORT ANY OMISSIONS AND/OR ERRORS TO SMC DESIGN. THE PURCHASER OR BUILDER OF THIS PLAN RELEASES SMC DESIGN FROM ANY CLAIMS, LITIGATIONS OR SUITS THAT MAY ARISE DURING CONSTRUCTION OR ANYTIME THEREAFTER.

SHEET SIZE
30" x 42"


INITIAL DATE: 10/30/2025
PRINT DATE: 1/26/2026

DRAWN BY:
Steve


FOUNDATION - LOADS



SHEET NUMBER
A1
PAGE 1 OF 5

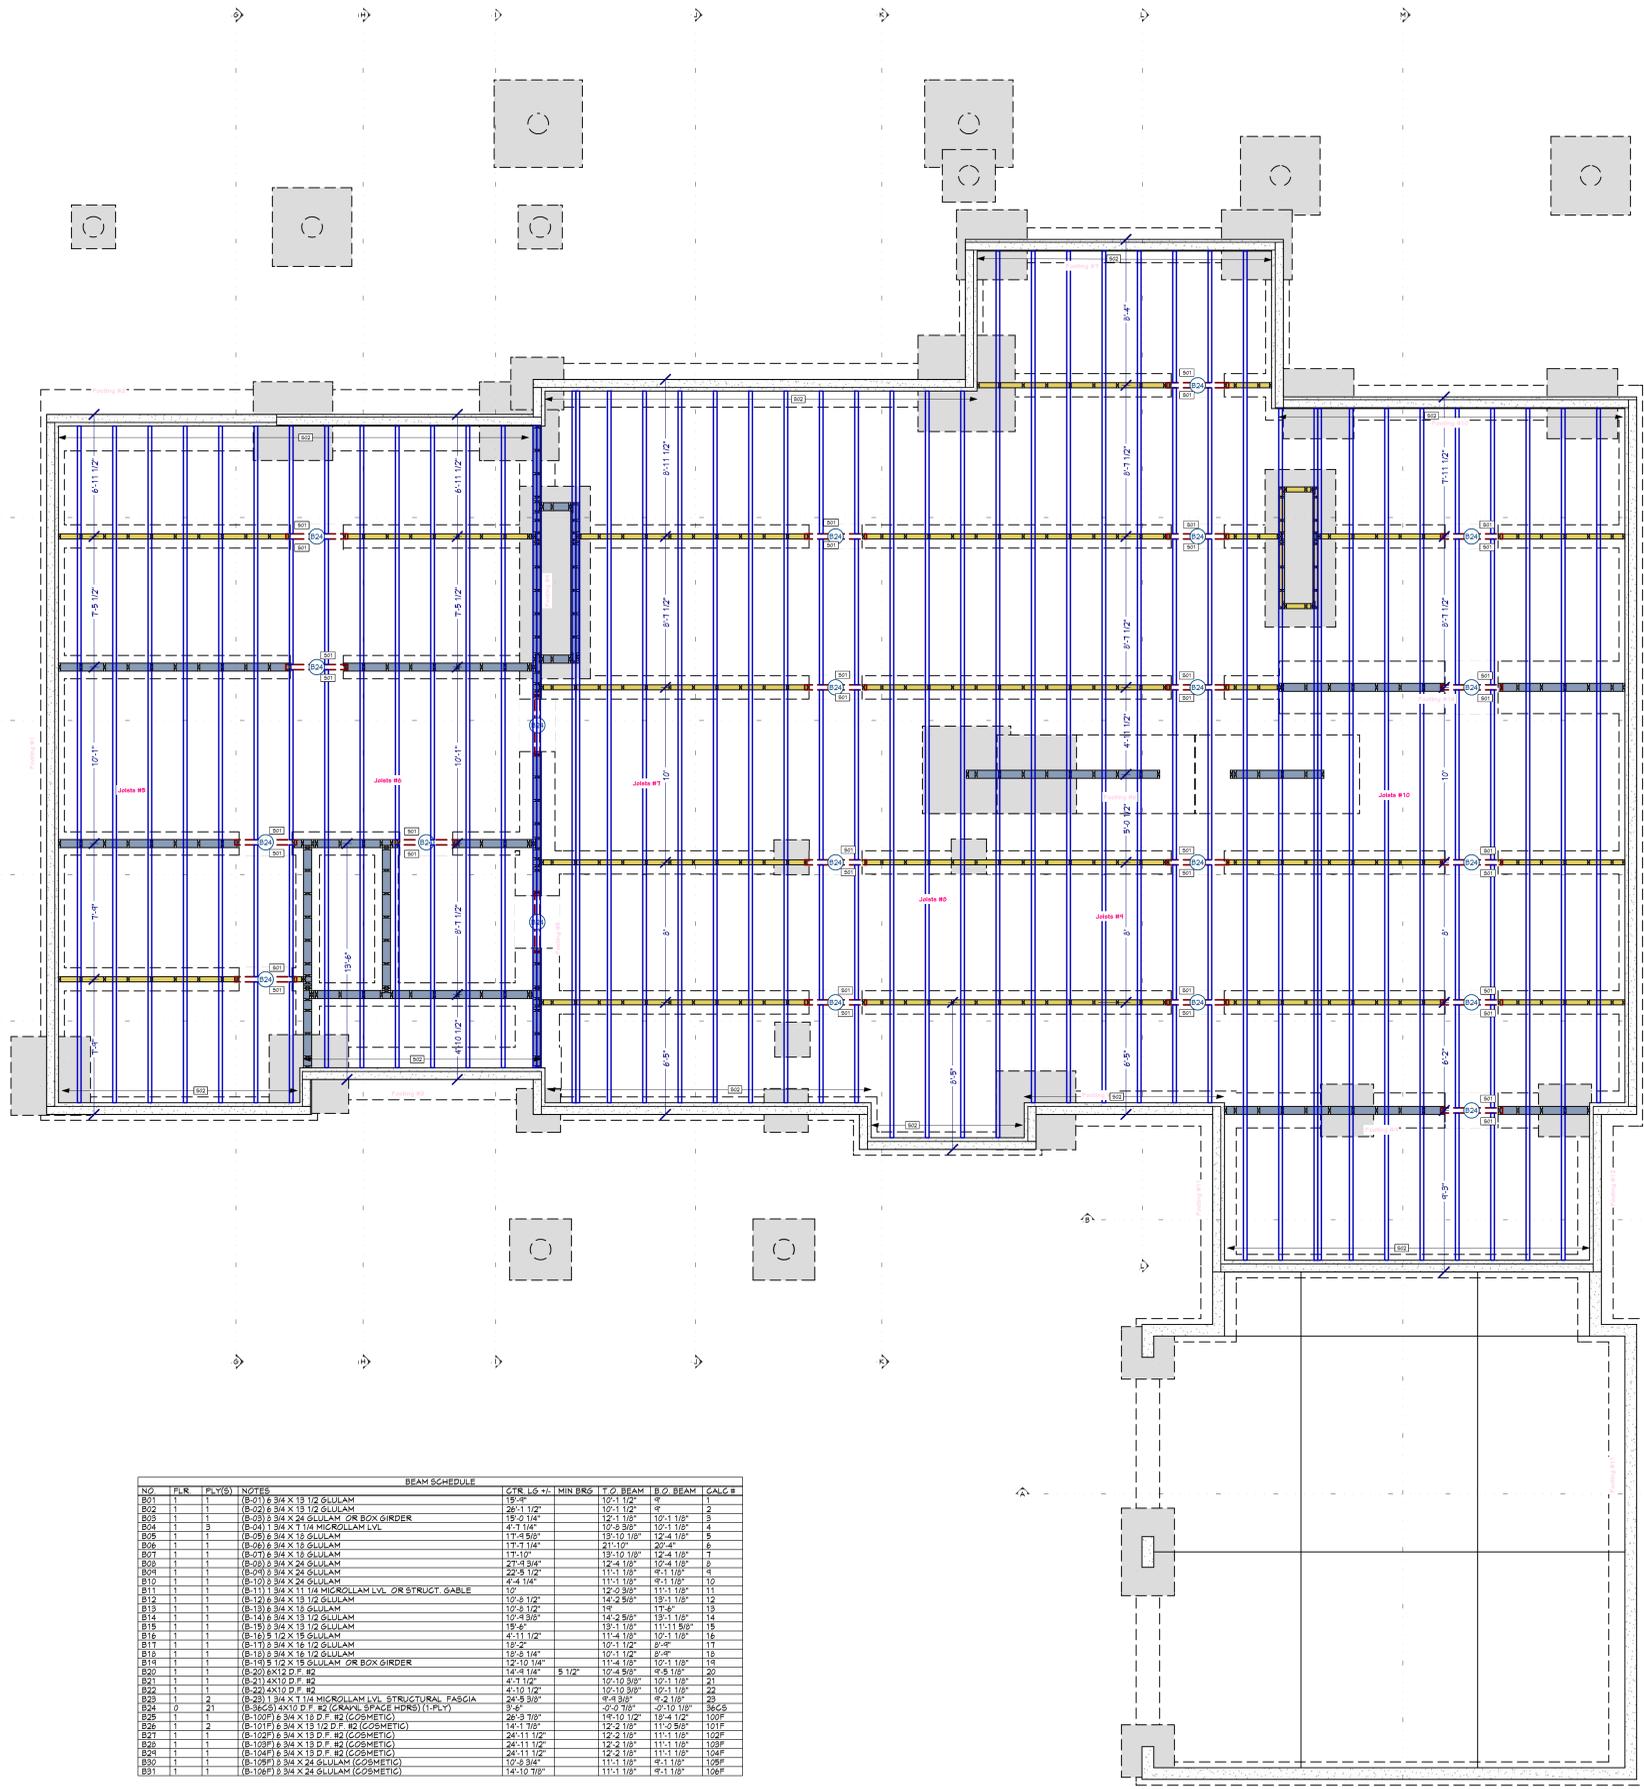

FLOOR FRAMING - 1ST LEVEL - REAR

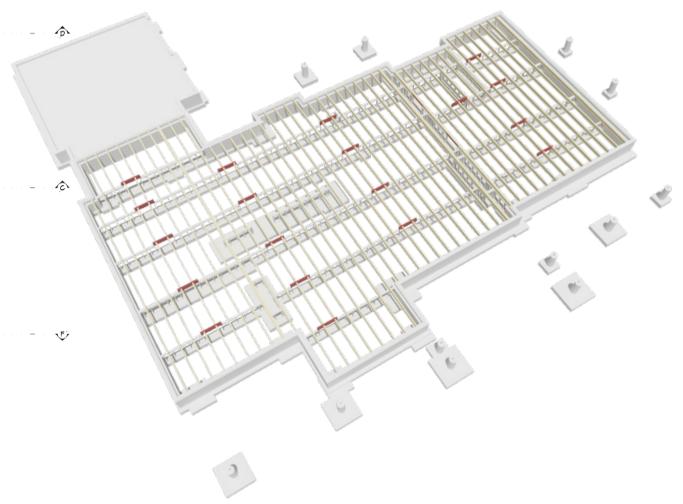

FLOOR FRAMING - 1ST LEVEL - FRONT

| NO | FLR | PLY(S) | NOTES | STR LGTH | MIN BRG | T O BEAM | B O BEAM | CALC B |
|-----|-----|--------|--|-------------|-------------|------------|----------|--------|
| B01 | 1 | 1 | (E-01) 3/4 X 13 1/2 SULLAM | 19'-4 1/2" | 12'-1 1/2" | 8" | 1 | |
| B02 | 1 | 1 | (E-02) 3/4 X 13 1/2 SULLAM | 26'-1 1/2" | 12'-1 1/2" | 8" | 2 | |
| B03 | 1 | 1 | (E-03) 3/4 X 24 SULLAM OR BOX GIRDER | 19'-0 1/4" | 12'-1 1/2" | 10'-1 1/8" | 5 | |
| B04 | 1 | 3 | (E-04) 3/4 X 1 1/4 MICROROLL LVL | 14'-1 1/4" | 10'-5 3/8" | 10'-1 1/8" | 4 | |
| B05 | 1 | 1 | (E-05) 3/4 X 13 SULLAM | 11'-4 9/16" | 13'-10 1/8" | 12'-4 1/8" | 5 | |
| B06 | 1 | 1 | (E-06) 3/4 X 13 SULLAM | 11'-1 1/4" | 21'-0" | 20'-4" | 6 | |
| B07 | 1 | 1 | (E-07) 3/4 X 13 SULLAM | 11'-1 1/2" | 13'-10 1/8" | 12'-4 1/8" | 1 | |
| B08 | 1 | 1 | (E-08) 3/4 X 24 SULLAM | 21'-4 3/4" | 12'-4 1/8" | 10'-4 1/8" | 8 | |
| B09 | 1 | 1 | (E-09) 3/4 X 24 SULLAM | 22'-4 1/2" | 11'-1 1/8" | 8'-1 1/8" | 6 | |
| B10 | 1 | 1 | (E-10) 3/4 X 24 SULLAM | 4'-4 1/4" | 11'-1 1/8" | 8'-1 1/8" | 10 | |
| B11 | 1 | 1 | (E-11) 3/4 X 1 1/4 MICROROLL LVL OR STRUCT GABLE | 12' | 12'-0 3/8" | 11'-1 1/8" | 11 | |
| B12 | 1 | 1 | (E-12) 3/4 X 13 1/2 SULLAM | 12'-8 1/2" | 14'-2 3/8" | 13'-1 1/8" | 12 | |
| B13 | 1 | 1 | (E-13) 3/4 X 13 SULLAM | 12'-3 1/2" | 14' | 13'-1 1/8" | 13 | |
| B14 | 1 | 1 | (E-14) 3/4 X 13 1/2 SULLAM | 12'-0 3/8" | 14'-2 3/8" | 13'-1 1/8" | 14 | |
| B15 | 1 | 1 | (E-15) 3/4 X 13 1/2 SULLAM | 13'-4 1/2" | 13'-1 1/8" | 11'-1 1/8" | 15 | |
| B16 | 1 | 1 | (E-16) 3/4 X 13 SULLAM | 4'-1 1/2" | 11'-4 1/8" | 10'-1 1/8" | 16 | |
| B17 | 1 | 1 | (E-17) 3/4 X 16 1/2 SULLAM | 12' | 12'-1 1/2" | 8'-0" | 11 | |
| B18 | 1 | 1 | (E-18) 3/4 X 13 1/2 SULLAM | 10'-5 1/4" | 10'-1 1/2" | 8'-0" | 13 | |
| B19 | 1 | 1 | (E-19) 3/4 X 13 SULLAM OR BOX GIRDER | 12'-10 1/4" | 11'-4 1/8" | 10'-1 1/8" | 14 | |
| B20 | 1 | 1 | (E-20) 3/4 X 13 1/2 SULLAM | 14'-4 1/4" | 12'-4 3/8" | 8'-1 1/8" | 20 | |
| B21 | 1 | 2 | (E-21) 4X10 P #2 | 4'-1 1/2" | 10'-10 3/8" | 10'-1 1/8" | 21 | |
| B22 | 1 | 1 | (E-22) 4X10 P #2 | 4'-10 1/2" | 10'-10 3/8" | 10'-1 1/8" | 22 | |
| B23 | 1 | 2 | (E-23) 3/4 X 1 1/4 MICROROLL LVL STRUCTURAL FASCIA | 24'-5 3/8" | 2'-4 3/8" | 4'-4 1/8" | 23 | |
| B24 | 0 | 21 | (E-24) 4X10 P #2 (GRAVEL SPACE HDRS) (1-PLY) | 3'-0" | 2'-0 3/8" | 2'-10 1/8" | 24 | |
| B25 | 1 | 1 | (E-25) 3/4 X 13 1/2 P #2 (COSMETIC) | 26'-5 7/8" | 18'-10 1/2" | 13'-4 1/2" | 25 | |
| B26 | 1 | 2 | (E-26) 3/4 X 13 1/2 P #2 (COSMETIC) | 14'-1 7/8" | 12'-2 1/8" | 11'-0 5/8" | 26 | |
| B27 | 1 | 1 | (E-27) 3/4 X 13 1/2 P #2 (COSMETIC) | 24'-1 1/8" | 24'-1 1/8" | 11'-1 1/8" | 27 | |
| B28 | 1 | 1 | (E-28) 3/4 X 13 1/2 P #2 (COSMETIC) | 24'-1 1/2" | 12'-4 1/8" | 11'-1 1/8" | 28 | |
| B29 | 1 | 1 | (E-29) 3/4 X 24 SULLAM (COSMETIC) | 12'-5 3/4" | 11'-1 1/8" | 8'-1 1/8" | 29 | |
| B30 | 1 | 1 | (E-30) 3/4 X 24 SULLAM (COSMETIC) | 14'-10 7/8" | 11'-1 1/8" | 8'-1 1/8" | 30 | |

| NO | TYPE | HEADER SCHEDULE |
|-----|---------------------------|-----------------|
| H01 | (1) 3 1/2 X R G CHANNEL | |
| H02 | (1) 4X10 P.F. | |
| H03 | (1) 4X10 P.F. | |
| H04 | (1) 6X6 P.F. | |
| H05 | (1) 6X6 P.F. | |
| H06 | (1) 3 3/4 X 13 1/2 SULLAM | |
| H07 | (1) 3 3/4 X 13 1/2 SULLAM | |
| H08 | (3) 1 3/4 X 8 3/8 LVL | |
| H09 | (3) 1 3/4 X 8 3/8 LVL | |
| H10 | (3) 1 3/4 X 8 3/8 LVL | |
| H11 | (3) 1 3/4 X 8 3/8 LVL | |
| H12 | (3) 1 3/4 X 8 3/8 LVL | |
| H13 | (3) 1 3/4 X 8 3/8 LVL | |

| CALLOUT | MODEL | TOP NAILS | BEAT | MEMBER NAILS | FACE NAILS |
|---------|----------|-----------|-------|--------------|---------------|
| B01 | 10181215 | 4-10D | 2-00" | N/A | (0) 2-148 X 3 |
| B02 | 10181215 | 4-10D | 2-00" | N/A | N/A |
| B03 | 10181215 | N/A | 2-00" | 2-10D | 16-16D |

| NO | BEARING AREA (X) | BEARING SCHEDULE |
|-----|------------------|------------------|
| B01 | 3'-0" X 3'-0" | |
| B02 | 3'-0" X 3'-0" | |
| PAGE | TITLE | SHEET INDEX |
|------|----------------------------------|-------------|
| A1 | FOUNDATION - LOADS | |
| A2 | FLOOR LAYOUT - 1ST LEVEL - LOADS | |
| A3 | FLOOR LAYOUT - 2ND LEVEL - LOADS | |
| A4 | ROOF LAYOUT - 1ST LEVEL - LOADS | |
| A5 | ROOF LAYOUT - 2ND LEVEL - LOADS | |

FLOOR FRAME SHEET - LOADS
1/4 IN = 1 FT

SCAN FOR CURRENT PLAN

SCAN FOR ENGINEERED CALCS

ENGINEER STAMP AREA

PROJECT NO.
25-024

4 BDRM 5 BATH - FEATHERVILLE SUMMER HOME SUITES NO. 2
1577 & 1595 E. RIVER DR. VALLEY COU., ID

CONTRACTOR TO VERIFY ALL DETAILS, DIMENSIONS, AND SPECIFICATIONS PRIOR TO CONSTRUCTION, AND REPORT ANY OMISSIONS AND/OR ERRORS TO SMC DESIGN. THE PURCHASER OR BUILDER OF THIS PLAN RELEASES SMC DESIGN FROM ANY CLAIMS, LITIGATIONS OR SUITS THAT MAY ARISE DURING CONSTRUCTION OR ANYTIME THEREAFTER.

SHEET SIZE
30" x 42"

INITIAL DATE: 10/30/2025
PRINT DATE: 1/26/2026

DRAWN BY: Steve

SMC Design
SMC Design
208.249.7288
Nampa, ID

SHEET NUMBER
A2
PAGE 2 OF 5



SCAN FOR CURRENT PLAN



SCAN FOR ENGINEERED CALCS

ENGINEER STAMP AREA

PROJECT NO. 25-024

4 BDRM 5 BATH - FEATHERVILLE SUMMER HOME SUITES NO. 2
1577 & 1595 E. RIVER DR. VALLEY COU., ID

CONTRACTOR TO VERIFY ALL DETAILS, DIMENSIONS, AND SPECIFICATIONS PRIOR TO CONSTRUCTION. AND REPORT ANY OMISSIONS AND/OR ERRORS TO SMC DESIGN. THE PURCHASER OR BUILDER OF THIS PLAN RELEASES SMC DESIGN FROM ANY CLAIMS, LITIGATIONS OR SUITS THAT MAY ARISE DURING CONSTRUCTION OR ANYTIME THEREAFTER.

SHEET SIZE 30' x 42"


INITIAL DATE: 10/30/2025
PRINT DATE: 1/26/2026

DRAWN BY: Steve


FLOOR LAYOUT - 2ND LEVEL - LOADS

SMC Design
SMC Design
208.249.7288
Nampa, ID

SHEET NUMBER
A3
PAGE 3 OF 5

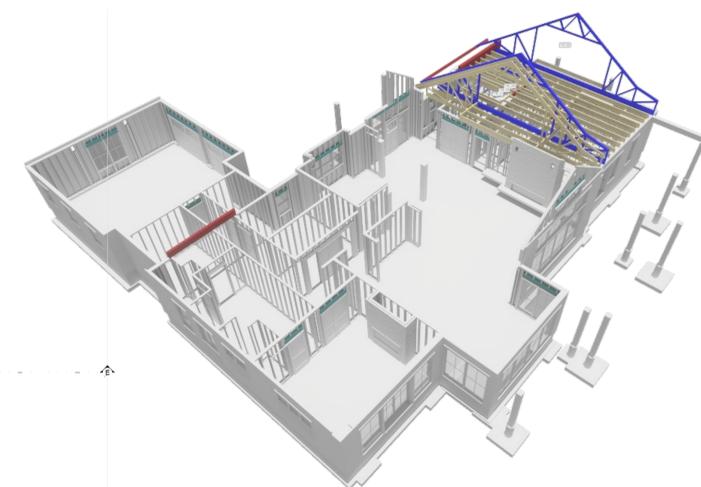

FLOOR FRAMING- 2ND LEVEL - REAR

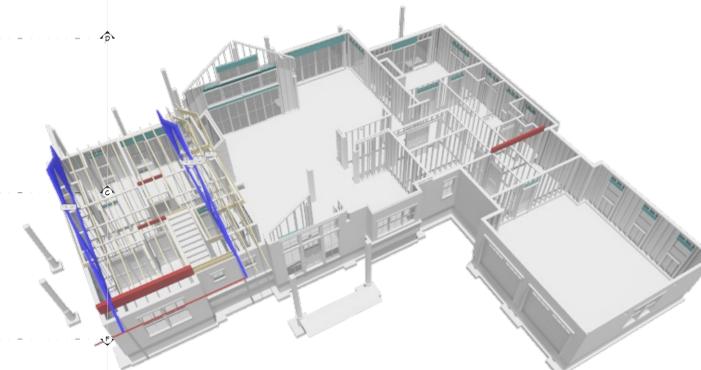

FLOOR FRAMING- 2ND LEVEL - FRONT



| NO | FLR | PLY | NOTES | STR LG +/- | MIN BRG | T O | BEAM | B O | BEAM | CALC B |
|-----|-----|-----|---|-------------|---------|-----|-------------|------------|------|--------|
| B01 | 1 | 1 | (B-01) 3/4 X 13 1/2 GULLAM | 29' 1 1/2" | | | 12' 1 1/2" | 8" | | 1 |
| B02 | 1 | 1 | (B-02) 3/4 X 13 1/2 GULLAM | 29' 1 1/2" | | | 12' 1 1/2" | 8" | | 2 |
| B03 | 1 | 1 | (B-03) 3/4 X 24 GULLAM OR BOX GIRDER | 19' 0 1/4" | | | 12' 1 1/2" | 12' 1 1/2" | 5 | |
| B04 | 1 | 3 | (B-04) 3/4 X 11 1/4 MICROROLL LVL | 14' 1 1/4" | | | 15' 5 3/8" | 12' 1 1/2" | 4 | |
| B05 | 1 | 1 | (B-05) 3/4 X 13 GULLAM | 11' 4 3/8" | | | 13' 10 1/8" | 12' 4 1/8" | 5 | |
| B06 | 1 | 1 | (B-06) 3/4 X 13 GULLAM | 11' 3 1/4" | | | 21' 1 1/2" | 20' 4" | 6 | |
| B07 | 1 | 1 | (B-07) 3/4 X 13 GULLAM | 11' 3 1/4" | | | 13' 10 1/8" | 12' 4 1/8" | 1 | |
| B08 | 1 | 1 | (B-08) 3/4 X 24 GULLAM | 21' 4 3/4" | | | 12' 4 1/8" | 12' 4 1/8" | 3 | |
| B09 | 1 | 1 | (B-09) 3/4 X 24 GULLAM | 22' 4 1/2" | | | 11' 1 1/8" | 8' 1 1/8" | 4 | |
| B10 | 1 | 1 | (B-10) 3/4 X 24 GULLAM | 4' 4 1/4" | | | 11' 1 1/8" | 8' 1 1/8" | 10 | |
| B11 | 1 | 1 | (B-11) 3/4 X 11 1/4 MICROROLL LVL OR STRUCT. GABLE | 12' | | | 12' 3 3/8" | 11' 1 1/8" | 11 | |
| B12 | 1 | 1 | (B-12) 3/4 X 13 1/2 GULLAM | 12' 3 1/2" | | | 14' 2 3/8" | 13' 1 1/8" | 12 | |
| B13 | 1 | 1 | (B-13) 3/4 X 13 GULLAM | 12' 3 1/2" | | | 14' 2 3/8" | 13' 1 1/8" | 13 | |
| B14 | 1 | 1 | (B-14) 3/4 X 13 1/2 GULLAM | 12' 3 1/2" | | | 14' 2 3/8" | 13' 1 1/8" | 14 | |
| B15 | 1 | 1 | (B-15) 3/4 X 13 1/2 GULLAM | 4' 1 1/2" | | | 13' 1 1/8" | 11' 1 1/8" | 15 | |
| B16 | 1 | 1 | (B-16) 3/4 X 13 GULLAM | 4' 1 1/2" | | | 11' 4 1/8" | 10' 1 1/8" | 16 | |
| B17 | 1 | 1 | (B-17) 3/4 X 16 1/2 GULLAM | 12' | | | 12' 1 1/2" | 8" | 17 | |
| B18 | 1 | 1 | (B-18) 3/4 X 13 1/2 GULLAM | 12' 3 1/2" | | | 12' 1 1/2" | 8" | 18 | |
| B19 | 1 | 1 | (B-19) 3/4 X 13 GULLAM OR BOX GIRDER | 12' 10 1/4" | | | 11' 4 1/8" | 10' 1 1/8" | 19 | |
| B20 | 1 | 1 | (B-20) 3/4 X 13 GULLAM | 14' 4 1/4" | | | 12' 1 1/2" | 8' 1 1/8" | 20 | |
| B21 | 1 | 1 | (B-21) 3/4 X 13 GULLAM | 4' 1 1/2" | | | 12' 1 1/2" | 10' 1 1/8" | 21 | |
| B22 | 1 | 1 | (B-22) 4X10 P.F. #2 | 4' 10 1/2" | | | 10' 10 3/8" | 10' 1 1/8" | 22 | |
| B23 | 1 | 2 | (B-23) 3/4 X 11 1/4 MICROROLL LVL STRUCTURAL FASCIA | 24' 5 3/8" | | | 4' 4 3/8" | 4' 4 1/8" | 23 | |
| B24 | 0 | 21 | (B-24) 4X10 P.F. #2 (CRANE SPACE HDRS) (1-PLY) | 3' 6" | | | 2' 0 3/8" | 2' 0 1/8" | 24 | |
| B25 | 1 | 1 | (B-25) 3/4 X 13 D.F. #2 (COSMETIC) | 28' 3 7/8" | | | 18' 10 1/2" | 13' 4 1/2" | 25 | |
| B26 | 1 | 2 | (B-26) 3/4 X 13 D.F. #2 (COSMETIC) | 14' 1 7/8" | | | 12' 2 1/8" | 11' 0 5/8" | 26 | |
| B27 | 1 | 1 | (B-27) 3/4 X 13 D.F. #2 (COSMETIC) | 24' 11 1/8" | | | 12' 4 1/8" | 11' 1 1/8" | 27 | |
| B28 | 1 | 1 | (B-28) 3/4 X 13 D.F. #2 (COSMETIC) | 24' 11 1/8" | | | 12' 4 1/8" | 11' 1 1/8" | 28 | |
| B29 | 1 | 1 | (B-29) 3/4 X 13 D.F. #2 (COSMETIC) | 24' 11 1/8" | | | 12' 4 1/8" | 11' 1 1/8" | 29 | |
| B30 | 1 | 1 | (B-30) 3/4 X 24 GULLAM (COSMETIC) | 12' 3 3/4" | | | 11' 1 1/8" | 8' 1 1/8" | 30 | |
| B31 | 1 | 1 | (B-31) 3/4 X 24 GULLAM (COSMETIC) | 14' 10 7/8" | | | 11' 1 1/8" | 8' 1 1/8" | 31 | |

| NO | TYPE | CALLOUT | MODEL | TOP NAILS | BEAT | MEMBER NAILS | FACE NAILS |
|-----|----------------------------|---------|---------|-------------|-------|--------------|---------------|
| H01 | (H-01) 3 1/2 X 8 C CHANNEL | H01 | H01-315 | 6:100 | 2:00" | N/A | (0) 2:148 X 3 |
| H02 | (H-02) D.F. | H02 | H02-315 | (0) 1:148 X | 2:00" | N/A | N/A |
| H03 | (H-03) 4X10 D.F. | H03 | H03-315 | N/A | 2:00" | 2:100 | 16:160 |
| H04 | (H-04) 6X6 P.F. | H04 | | | | | |
| H05 | (H-05) 6X6 D.F. | H05 | | | | | |
| H06 | (H-06) 3/4 X 13 1/2 GULLAM | H06 | | | | | |
| H07 | (H-07) 3/4 X 13 1/2 GULLAM | H07 | | | | | |
| H08 | (H-08) 3/4 X 13 1/2 GULLAM | H08 | | | | | |
| H09 | (H-09) 3/4 X 13 1/2 GULLAM | H09 | | | | | |
| H10 | (H-10) 3/4 X 13 1/2 GULLAM | H10 | | | | | |
| H11 | (H-11) 3/4 X 13 1/2 GULLAM | H11 | | | | | |
| H12 | (H-12) 3/4 X 13 1/2 GULLAM | H12 | | | | | |
| H13 | (H-13) 3/4 X 14 LVL | H13 | | | | | |



| NUMBER | PNAIL TYPE(S) | PNAIL SCHEDULE |
|--------|------------------------|----------------|
| PN01 | 2" CONCRETE STEM PNAIL | |
| PN02 | 2" CONCRETE STEM PNAIL | |
| PN03 | FRAME 3 1/2" | |
| PN04 | FRAME 3 1/2" | |

| NO | BEARING AREA (X) | BEARING SCHEDULE |
|-----|------------------|------------------|
| B01 | 3' X 5 1/2" | |
| B02 | 3' X 5 1/2" | |
| NO | POST | FLR | NOTES |
|------|------|-----|-------------|
| P01 | 3" | 1 | 8X6 D.F. #2 |
| P02 | 3" | 1 | 8X6 D.F. #2 |
| PAGE | TITLE |
|------|----------------------------------|
| A1 | FOUNDATION - LOADS |
| A2 | FLOOR LAYOUT - 1ST LEVEL - LOADS |
| A3 | FLOOR LAYOUT - 2ND LEVEL - LOADS |
| A4 | ROOF LAYOUT - 1ST LEVEL - LOADS |
| A5 | ROOF LAYOUT - 2ND LEVEL - LOADS |

FLOOR FRAME SHEET - LOADS
1/4 IN = 1 FT

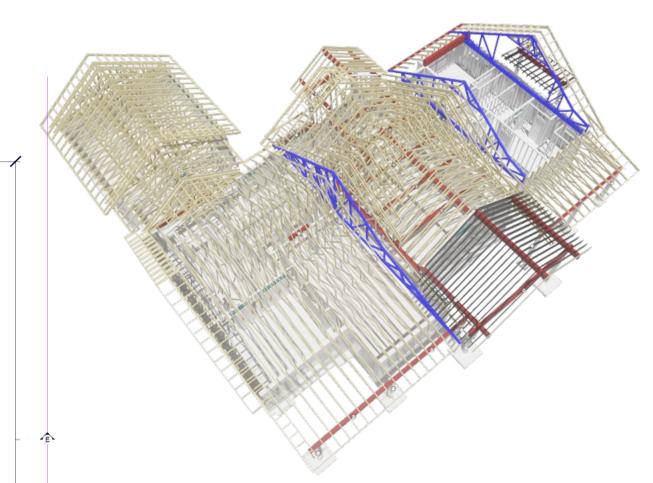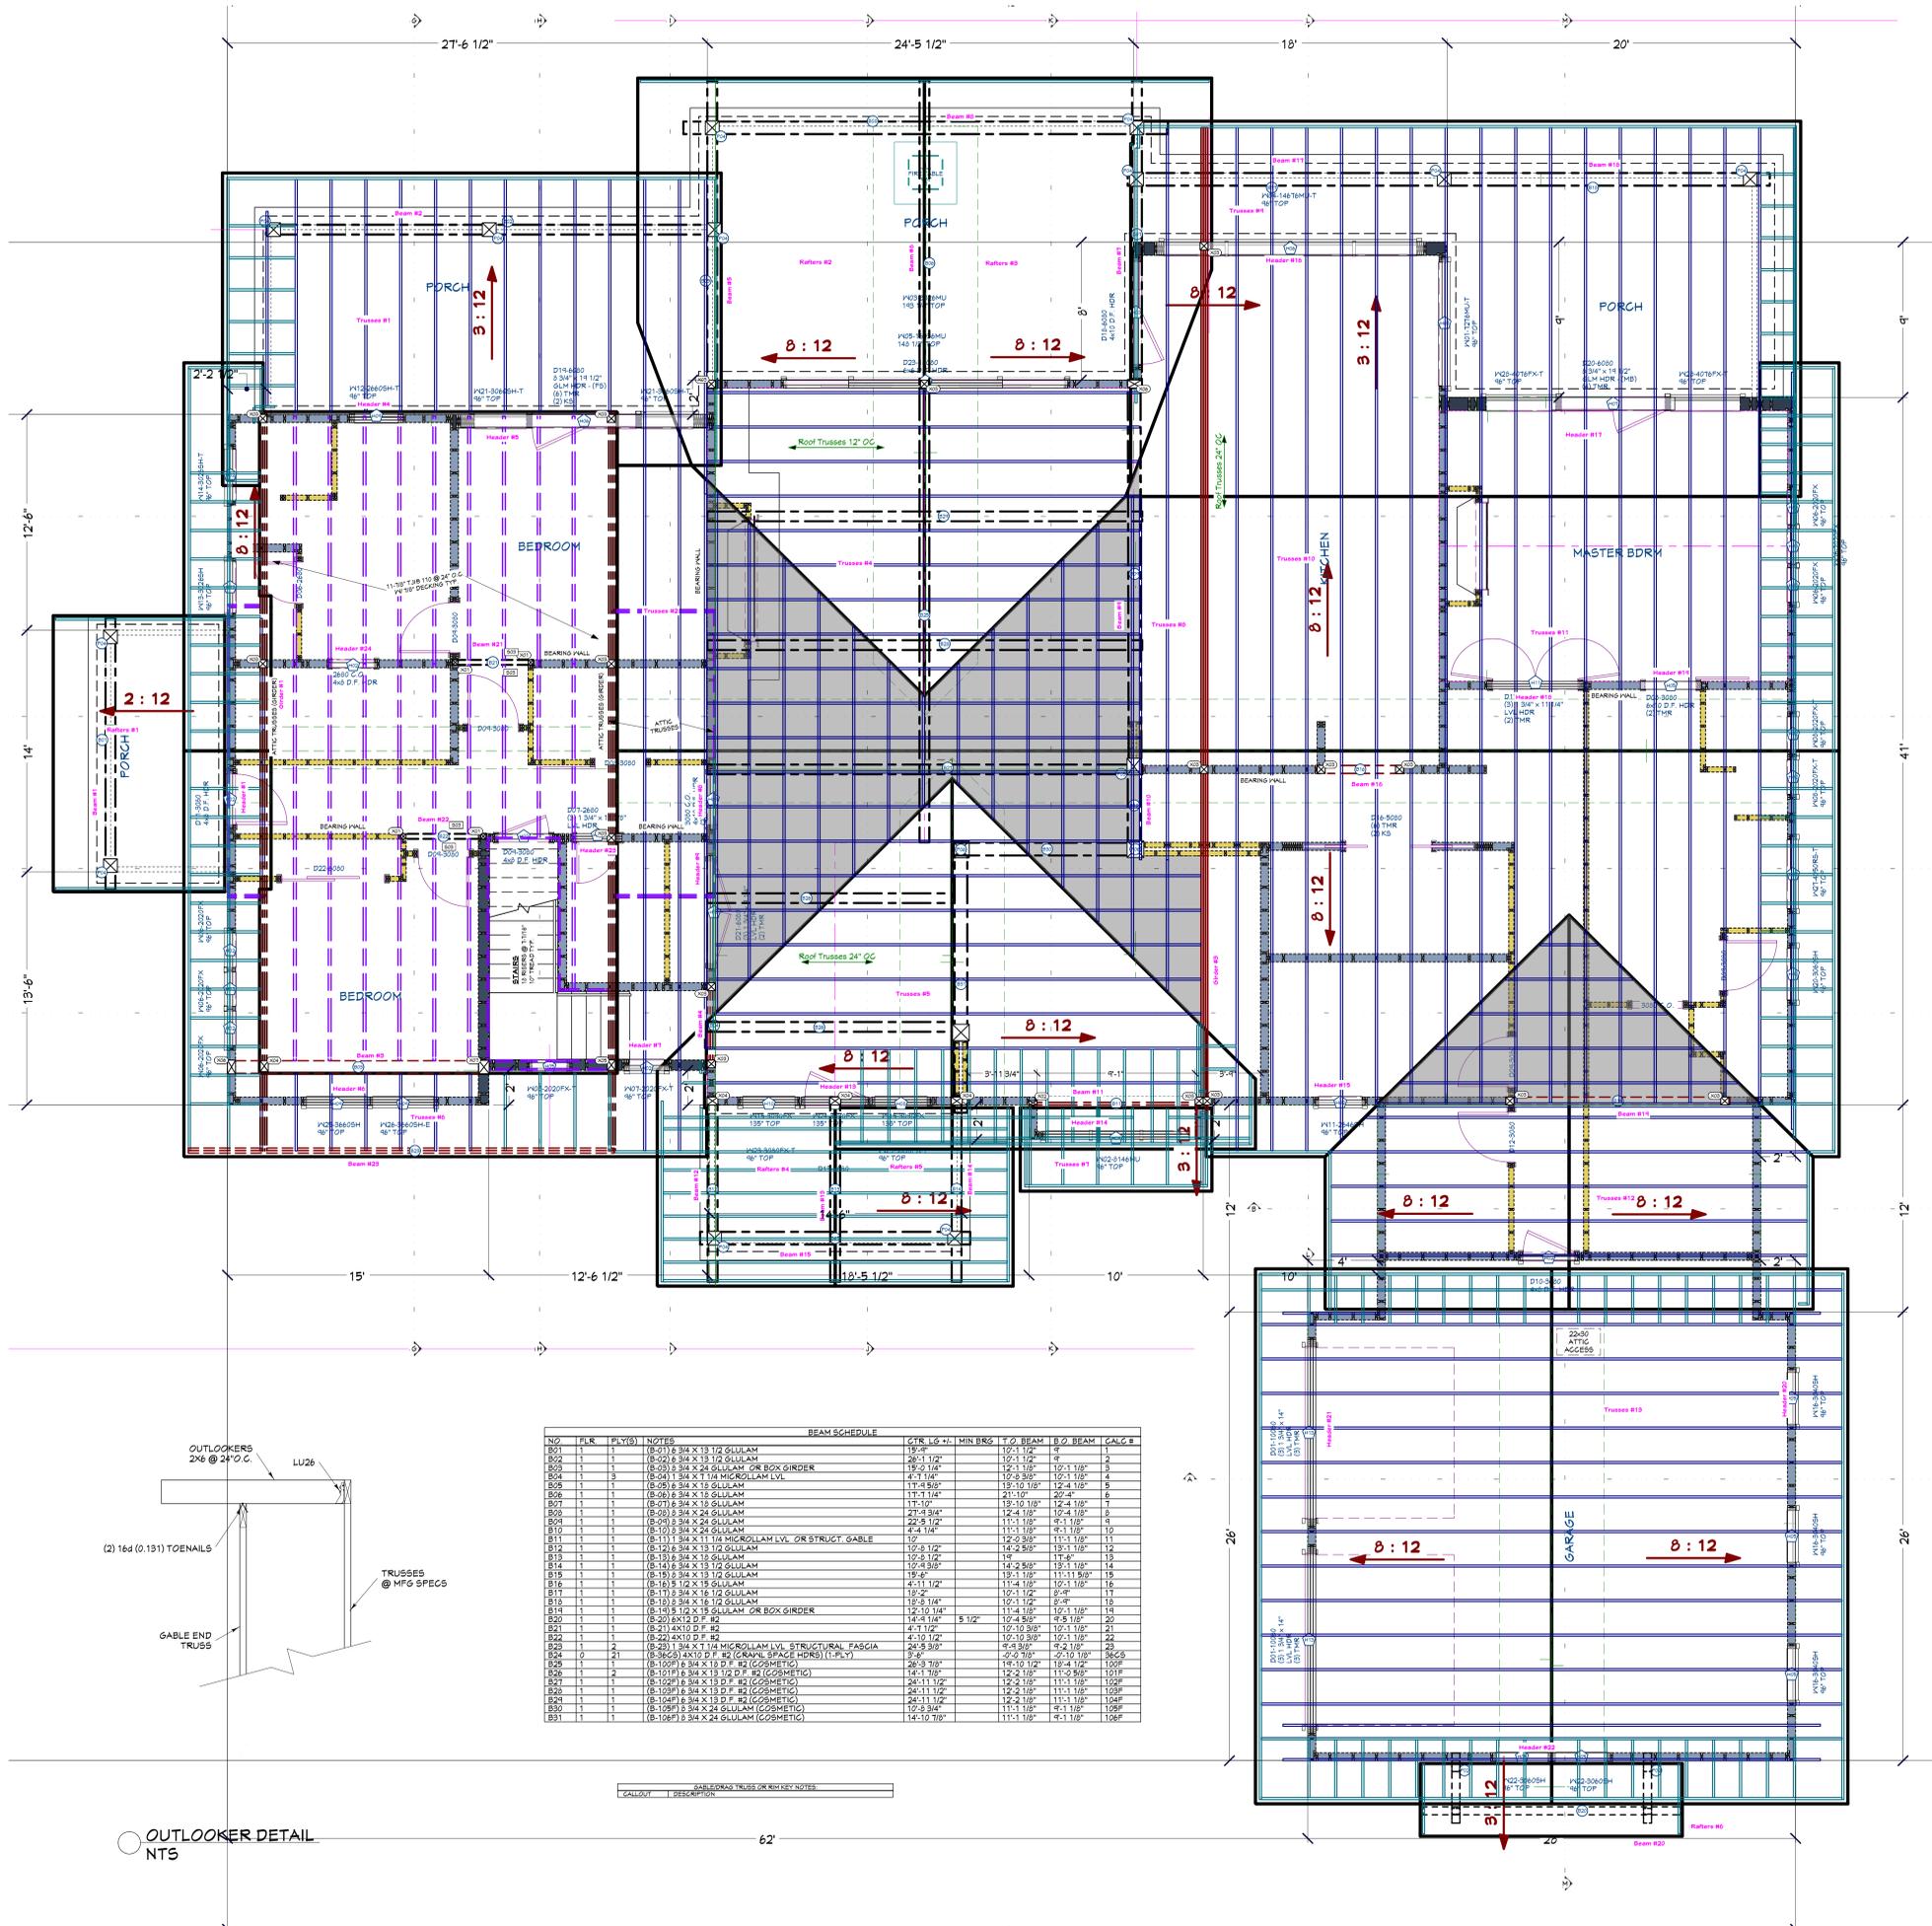

ROOF FRAMING- 1ST LEVEL - REAR

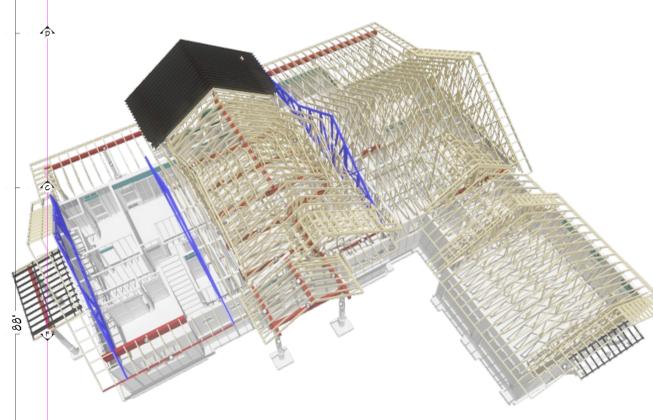

ROOF FRAMING- 1ST LEVEL - FRONT

| NO. | FLR. | PLY(S) | NOTES | CTR. LG. (ft) | MIN. BRG. | T. OF BEAM | B. OF BEAM | CALC. # |
|-----|------|--------|---|---------------|------------|------------|------------|---------|
| B01 | 1 | 1 | (8-0) 8 3/4 x 13 1/2 GULLAM | 19-2 1/4" | 10-1 1/2" | 4 | 2 | |
| B02 | 1 | 1 | (8-0) 8 3/4 x 13 1/2 GULLAM | 26-1 1/2" | 10-1 1/2" | 4 | 2 | |
| B03 | 1 | 1 | (8-0) 8 3/4 x 24 GULLAM OR BOX GIRDER | 19-2 1/4" | 12-1 1/8" | 10-1 1/8" | 3 | |
| B04 | 1 | 3 | (8-0) 1 3/4 x 13 1/2 MICROROLL LVL | 4-1 1/4" | 10-2 3/8" | 10-1 1/2" | 4 | |
| B05 | 1 | 1 | (8-0) 8 3/4 x 13 1/2 GULLAM | 11-4 5/8" | 19-10 1/8" | 12-4 1/8" | 6 | |
| B06 | 1 | 1 | (8-0) 8 3/4 x 13 1/2 GULLAM | 11-1 1/4" | 21-10" | 20-4" | 6 | |
| B07 | 1 | 1 | (8-0) 8 3/4 x 13 1/2 GULLAM | 11-10" | 19-10 1/8" | 12-4 1/8" | 7 | |
| B08 | 1 | 1 | (8-0) 8 3/4 x 24 GULLAM | 21-9 3/4" | 12-4 1/8" | 10-4 1/8" | 3 | |
| B09 | 1 | 1 | (8-0) 8 3/4 x 24 GULLAM | 22-5 1/2" | 11-1 1/8" | 4-1 1/8" | 1 | |
| B10 | 1 | 1 | (8-10) 8 3/4 x 24 GULLAM | 4-4 1/4" | 11-1 1/8" | 4-1 1/8" | 10 | |
| B11 | 1 | 1 | (8-11) 8 3/4 x 11 1/4 MICROROLL LVL OR STRUCT. GABLE | 10-5 1/2" | 12-4 1/8" | 10-4 1/8" | 3 | |
| B12 | 1 | 1 | (8-12) 8 3/4 x 13 1/2 GULLAM | 10-5 1/2" | 14-2 5/8" | 19-1 1/8" | 12 | |
| B13 | 1 | 1 | (8-12) 8 3/4 x 13 1/2 GULLAM | 10-5 1/2" | 18 | 17-4" | 13 | |
| B14 | 1 | 1 | (8-12) 8 3/4 x 13 1/2 GULLAM | 10-4 3/8" | 14-2 5/8" | 19-1 1/8" | 14 | |
| B15 | 1 | 1 | (8-12) 8 3/4 x 13 1/2 GULLAM | 18-4" | 19-1 1/8" | 11-1 1/8" | 19 | |
| B16 | 1 | 1 | (8-10) 5 1/2 x 15 GULLAM | 4-11 1/2" | 11-4 1/8" | 10-1 1/8" | 16 | |
| B17 | 1 | 1 | (8-11) 8 3/4 x 13 1/2 GULLAM | 10-2" | 10-1 1/8" | 8-4" | 11 | |
| B18 | 1 | 1 | (8-10) 8 3/4 x 13 1/2 GULLAM | 10-2 1/4" | 10-1 1/8" | 8-4" | 19 | |
| B19 | 1 | 1 | (8-10) 5 1/2 x 15 GULLAM OR BOX GIRDER | 12-10 1/4" | 11-4 1/8" | 10-1 1/8" | 14 | |
| B20 | 1 | 1 | (8-20) 4X12 D.F. #2 | 14-8 1/4" | 5 1/2" | 4-8 1/8" | 20 | |
| B21 | 1 | 1 | (8-21) 4X10 D.F. #2 | 4-1 1/2" | 10-10 3/8" | 10-1 1/8" | 21 | |
| B22 | 1 | 1 | (8-22) 4X10 D.F. #2 | 4-10 1/2" | 10-10 3/8" | 10-1 1/8" | 22 | |
| B23 | 1 | 2 | (8-23) 1 3/4 x 11 1/4 MICROROLL LVL STRUCTURAL FASCIA | 24-5 3/8" | 4-3 3/8" | 4-2 1/8" | 23 | |
| B24 | 0 | 21 | (8-24) 4X12 D.F. #2 (CRANK SPACED HDRS) (1-PLY) | 2-3 7/8" | 2-2 7/8" | 2-10 7/8" | 26C9 | |
| B25 | 1 | 1 | (8-10) 8 3/4 x 13 1/2 D.F. #2 (COSMETIC) | 2-3 7/8" | 14-10 1/2" | 10-4 1/2" | 100F | |
| B26 | 1 | 2 | (8-10) 8 3/4 x 13 1/2 D.F. #2 (COSMETIC) | 14-1 7/8" | 12-2 1/8" | 11-2 5/8" | 101F | |
| B27 | 1 | 1 | (8-10) 8 3/4 x 13 1/2 D.F. #2 (COSMETIC) | 24-11 1/2" | 12-2 1/8" | 11-1 1/8" | 106F | |
| B28 | 1 | 1 | (8-10) 8 3/4 x 13 1/2 D.F. #2 (COSMETIC) | 24-11 1/2" | 12-2 1/8" | 11-1 1/8" | 109F | |
| B29 | 1 | 1 | (8-10) 8 3/4 x 13 1/2 D.F. #2 (COSMETIC) | 24-11 1/2" | 12-2 1/8" | 11-1 1/8" | 106F | |
| B30 | 1 | 1 | (8-10) 8 3/4 x 24 GULLAM (COSMETIC) | 10-8 3/4" | 11-1 1/8" | 4-1 1/8" | 106F | |
| B31 | 1 | 1 | (8-10) 8 3/4 x 24 GULLAM (COSMETIC) | 14-10 7/8" | 11-1 1/8" | 4-1 1/8" | 106F | |

| NO. | QTY. | LENG. | INCHES |
|-----|------|-------|---------------|
| H01 | 5 | 1 | 8X6 D.F. #2 |
| H02 | 1 | 1 | 4X6 D.F. #2 |
| H03 | 1 | 1 | 4X6 D.F. #2 |
| H04 | 2 | 1 | 8X6 D.F. #2 |
| H05 | 1 | 1 | 10X12 D.F. #2 |
| H06 | 1 | 1 | 10X12 D.F. #2 |
| H07 | 1 | 1 | 12X12 D.F. #2 |

| NO. | TYPE | NUMBER | FACE | NAILS |
|-----|---------------------------|--------|------|-------|
| H08 | (1) 8 3/4 x 14 1/2 GULLAM | | | |
| H09 | (1) 8 3/4 x 14 1/2 GULLAM | | | |
| H10 | (1) 8 3/4 x 14 1/2 GULLAM | | | |
| H11 | (1) 8 3/4 x 14 1/2 GULLAM | | | |
| H12 | (1) 8 3/4 x 14 1/2 GULLAM | | | |
| H13 | (1) 8 3/4 x 14 1/2 GULLAM | | | |


| NO. | BEARING AREA (SQ. FT.) |
|-----|------------------------|
| X01 | 3 1/2" x 5 1/2" |
| X02 | 3" x 5 1/2" |
| X03 | 5 1/2" x 5 1/2" |
| X04 | 5 1/2" x 1 1/2" |
| X05 | 5 1/2" x 1 1/2" |
| X06 | 5 1/2" x 1 1/2" |
| X07 | 5 1/2" x 1 1/2" |
| X08 | 1 1/4" x 1 1/4" |

| CALLOUT | MODEL | TOP NAILS | NUMBER NAILS | FACE NAILS |
|---------|---------|-------------|--------------|--------------|
| B01 | UB13175 | 4:10D | N/A | (6) 2:18 X 3 |
| B02 | UB23745 | (6) 1/4 X 3 | 3 | N/A |
| B03 | MB13174 | N/A | 2:00" | 2:10D |

| ROOF MATERIALS | QTY. | UNIT |
|------------------------|------|---------|
| RIDGE CAP | 313 | Ft. |
| VALLEY FLASHING | 283 | Ft. |
| 30 DEG. FLASHING | 151 | Ft. |
| BEND TO SLOPE FLASHING | 70 | Ft. |
| RIDGE VENT | 166 | Ft. |
| METAL ROOFING | 2537 | Sq. Ft. |
| SHINGLES | 7609 | Sq. Ft. |
| OSB | 269 | EA |
| GABLE FASCIA | 624 | Ft. |
| EAVE FASCIA | 556 | Ft. |
| DRIF EDGE | 1710 | Ft. |

| PAGE | TITLE |
|------|----------------------------------|
| A1 | FOUNDATION - LOADS |
| A2 | FLOOR LAYOUT - 1ST LEVEL - LOADS |
| A3 | FLOOR LAYOUT - 2ND LEVEL - LOADS |
| A4 | ROOF LAYOUT - 1ST LEVEL - LOADS |
| A5 | ROOF LAYOUT - 2ND LEVEL - LOADS |

ROOF FRAMING NOTES:
 ALL EAVE OVERHANGS 24" UNO
 ALL GABLE OVERHANGS 18" UNO

 

ROOF LAYOUT SHEET - WORK - LOADS
 1/4 IN = 1 FT

SCAN FOR CURRENT PLAN

SCAN FOR ENGINEERED CALCS

ENGINEER STAMP AREA

PROJECT NO.
25-024

4 BDRM 5 BATH - FEATHERVILLE SUMMER HOME SUITES NO. 2
 1577 & 1595 E. RIVER DR. VALLEY COU., ID

CONTRACTOR TO VERIFY ALL DETAILS, DIMENSIONS, AND SPECIFICATIONS PRIOR TO CONSTRUCTION. AND REPORT ANY OMISSIONS AND/OR ERRORS TO SMC DESIGN. THE PURCHASER OR BUILDER OF THIS PLAN RELEASES SMC DESIGN FROM ANY CLAIMS, LITIGATIONS OR SUITS THAT MAY ARISE DURING CONSTRUCTION OR ANYTIME THEREAFTER.

SHEET SIZE
30" x 42"

INITIAL DATE: 10/30/2025
 PRINT DATE: 1/26/2026

DRAWN BY: Steve

SMC Design
 SMC Design
 208.249.7288
 Nampa, ID

SHEET NUMBER
A4
 PAGE 4 OF 5



SCAN FOR CURRENT PLAN



SCAN FOR ENGINEERED CALCS

ENGINEER STAMP AREA

PROJECT NO. 25-024

4 BDRM 5 BATH - FEATHERVILLE SUMMER HOME SUITES NO. 2
1577 & 1595 E. RIVER DR. VALLEY COU., ID



CONTRACTOR TO VERIFY ALL DETAILS, DIMENSIONS, AND SPECIFICATIONS PRIOR TO CONSTRUCTION. AND REPORT ANY OMISSIONS AND/OR ERRORS TO SMC DESIGN. THE PURCHASER OR BUILDER OF THIS PLAN RELEASES SMC DESIGN FROM ANY CLAIMS, LITIGATIONS OR SUITS THAT MAY ARISE DURING CONSTRUCTION OR ANYTIME THEREAFTER.

SHEET SIZE 30' x 42"
INITIAL DATE: 10/30/2025
PRINT DATE: 1/26/2026
DRAIN BY: Steve


ROOF LAYOUT - 2ND LEVEL - LOADS

SMC Design
SMC Design
208.249.7288
Nampa, ID

SHEET NUMBER
A5
PAGE 5 OF 5

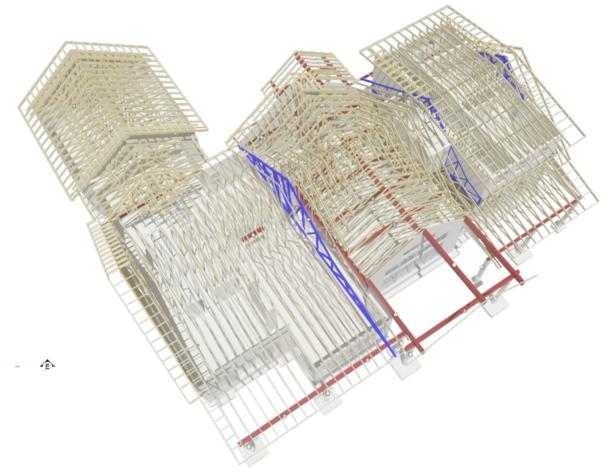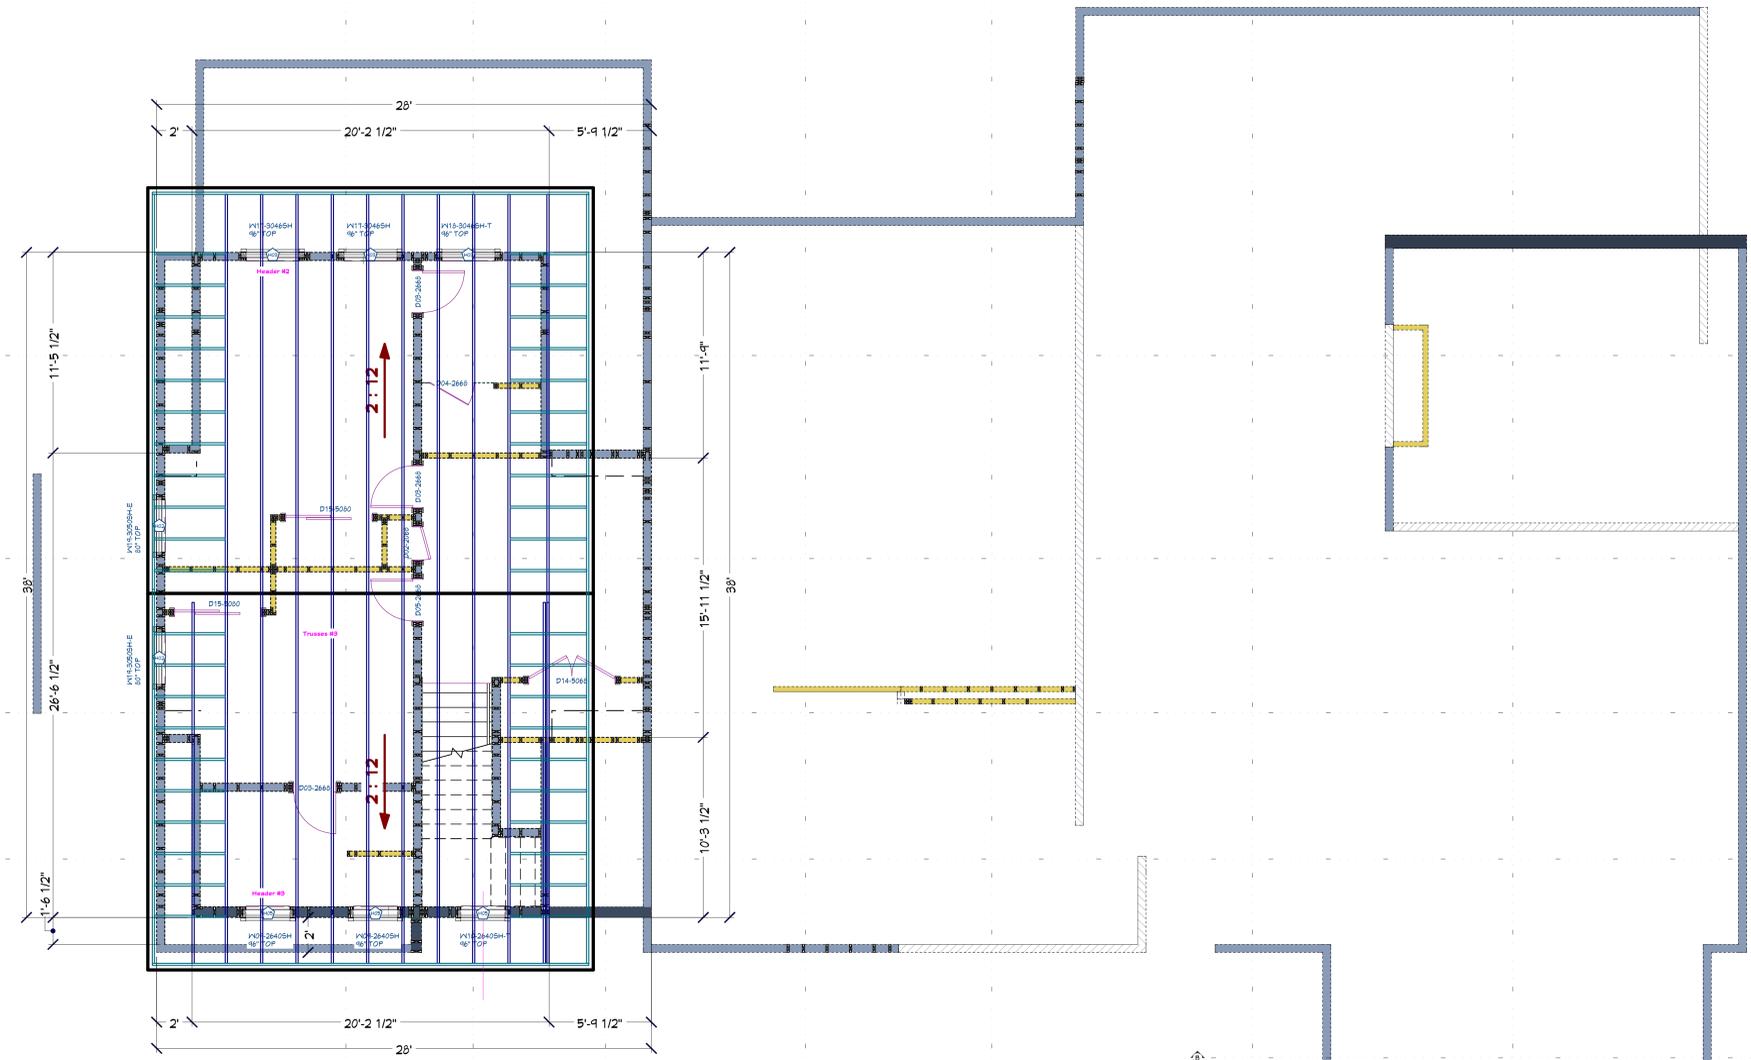

ROOF FRAMING- 2ND LEVEL - REAR

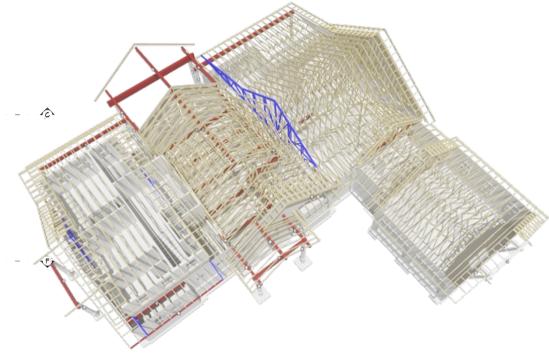

ROOF FRAMING- 2ND LEVEL - FRONT

| POST SCHEDULE | | |
|---------------|-----|---------------|
| NO. | QTY | LENG. IN FEET |
| P01 | 5 | 1 8X6 D.F. #2 |
| P02 | 2 | 8X6 D.F. #2 |
| P03 | 2 | 8X6 D.F. #2 |
| P04 | 12 | 10X12 D.F. #2 |
| P05 | 1 | 10X12 D.F. #2 |
| P06 | 2 | 12X12 D.F. #2 |

| HEADER SCHEDULE | | |
|-----------------|-------------------------|--------|
| NO. | TYPE | INCHES |
| H01 | (1) 3 1/2 X 9 C-CHANNEL | |
| H02 | (1) 4X6 D.F. | |
| H03 | (1) 4X10 D.F. | |
| H04 | (1) 6X6 D.F. | |
| H05 | (1) 8X10 D.F. | |
| H06 | (1) 8 3/4 X 14 1/2 SLM | |
| H07 | (1) 8 3/4 X 14 1/2 SLM | |
| H08 | (8) 1 3/4 X 6 5/8 LVL | |
| H09 | (8) 1 3/4 X 1 1/4 LVL | |
| H10 | (8) 1 3/4 X 1 1/4 LVL | |
| H11 | (8) 1 3/4 X 1 1/4 LVL | |
| H12 | (8) 1 3/4 X 1 1/4 LVL | |
| H13 | (8) 1 3/4 X 1 1/4 LVL | |

| BEARING AREA (SQ) | |
|-------------------|-------------------|
| NO. | BEARING AREA (SQ) |
| X01 | 5 1/2' X 5 1/2' |
| X02 | 5' X 5 1/2' |
| X03 | 5 1/2' X 5 1/2' |
| X04 | 5 1/2' X 1 1/2' |
| X05 | 5 1/2' X 1 1/4' |
| X06 | 5 1/2' X 1 1/2' |
| X07 | 1 1/4' X 1 1/4' |


| HANGER SCHEDULE | | | |
|-----------------|---------|--------------|---------------|
| CALLOUT | MODEL | TOP NAILS | FACE NAILS |
| B01 | UB131H5 | 4:10D | N/A |
| B02 | UB237H5 | 6:10 14S X 3 | (6) 2:14S X 3 |
| B03 | MB181H | N/A | 2:00" 2:10D |

| ROOF MATERIALS | |
|------------------------|-------------------|
| RIDGE CAP | 313 Ft |
| VALLEY FLASHING | 283 Ft |
| 90 DEG. FLASHING | 151 Ft |
| BEND TO SLOPE FLASHING | 70 Ft |
| RIDGE VENT | 166 Ft |
| METAL ROOFING | 2537 5/8" Sq. Ft. |
| SHINGLES | 7609 Sq. Ft. |
| OSB | 269 Ea |
| GABLE FASCIA | 624 Ft |
| EAVE FASCIA | 556 Ft |
| DRIF EDGE | 1710 Ft |

| SHEET INDEX | |
|-------------|----------------------------------|
| PAGE | TITLE |
| A1 | FOUNDATION - LOADS |
| A2 | FLOOR LAYOUT - 1ST LEVEL - LOADS |
| A3 | FLOOR LAYOUT - 2ND LEVEL - LOADS |
| A4 | ROOF LAYOUT - 1ST LEVEL - LOADS |
| A5 | ROOF LAYOUT - 2ND LEVEL - LOADS |


| BEAM SCHEDULE | | | | | | | | |
|---------------|-------|--------|---|--------------|-------------|------------|-----------|----|
| NO. | FLOOR | PLY(S) | NOTES | CTR. LG. +/- | MIN. BRS. | T. OF BEAM | | |
| B01 | 1 | 1 | (8-0) 8 3/4 X 13 1/2 GULLAM | 19'-8" | 10'-1 1/2" | 4 | | |
| B02 | 1 | 1 | (8-0) 8 3/4 X 13 1/2 GULLAM | 26'-1 1/2" | 10'-1 1/2" | 4 | | |
| B03 | 1 | 1 | (8-0) 8 3/4 X 24 GULLAM OR BOX GIRDER | 19'-2 1/4" | 12'-1 1/8" | 10'-1 1/8" | 3 | |
| B04 | 1 | 3 | (8-0) 1 3/4 X 1 1/4 MICRROLLAM LVL | 4'-1 1/4" | 15'-3 3/8" | 10'-1 1/8" | 4 | |
| B05 | 1 | 1 | (8-0) 8 3/4 X 13 GULLAM | 11'-4 5/8" | 19'-10 1/8" | 12'-4 1/8" | 6 | |
| B06 | 1 | 1 | (8-0) 8 3/4 X 13 GULLAM | 11'-1 1/4" | 21'-10" | 20'-4" | 6 | |
| B07 | 1 | 1 | (8-0) 8 3/4 X 13 GULLAM | 11'-10" | 19'-10 1/8" | 12'-4 1/8" | 7 | |
| B08 | 1 | 1 | (8-0) 8 3/4 X 24 GULLAM | 21'-5 3/4" | 12'-4 1/8" | 10'-4 1/8" | 3 | |
| B09 | 1 | 1 | (8-0) 8 3/4 X 24 GULLAM | 22'-5 1/2" | 11'-1 1/8" | 9'-1 1/8" | 4 | |
| B10 | 1 | 1 | (8-10) 8 3/4 X 24 GULLAM | 4'-4 1/4" | 11'-1 1/8" | 9'-1 1/8" | 10 | |
| B11 | 1 | 1 | (8-11) 8 3/4 X 11 1/4 MICRROLLAM LVL OR STRUCT. GABLE | 4'-4 1/4" | 12'-0 3/8" | 11'-1 1/8" | 11 | |
| B12 | 1 | 1 | (8-12) 8 3/4 X 13 1/2 GULLAM | 10'-5 1/2" | 14'-2 5/8" | 13'-1 1/8" | 12 | |
| B13 | 1 | 1 | (8-13) 8 3/4 X 13 GULLAM | 10'-5 1/2" | 14'-2 5/8" | 13'-1 1/8" | 12 | |
| B14 | 1 | 1 | (8-14) 8 3/4 X 13 1/2 GULLAM | 10'-4 3/8" | 14'-2 5/8" | 13'-1 1/8" | 14 | |
| B15 | 1 | 1 | (8-15) 8 3/4 X 13 GULLAM | 10'-5 1/2" | 14'-2 5/8" | 13'-1 1/8" | 13 | |
| B16 | 1 | 1 | (8-16) 5 1/2 X 15 GULLAM | 4'-11 1/2" | 11'-4 1/8" | 10'-1 1/8" | 16 | |
| B17 | 1 | 1 | (8-17) 8 3/4 X 16 1/2 GULLAM | 10'-2" | 10'-1 1/2" | 9'-4" | 11 | |
| B18 | 1 | 1 | (8-18) 8 3/4 X 16 1/2 GULLAM | 10'-2 1/4" | 10'-1 1/2" | 9'-4" | 13 | |
| B19 | 1 | 1 | (8-19) 5 1/2 X 13 GULLAM OR BOX GIRDER | 12'-10 1/4" | 11'-4 1/8" | 10'-1 1/8" | 14 | |
| B20 | 1 | 1 | (8-20) 4X12 D.F. #2 | 14'-6 1/4" | 5 1/2" | 10'-4 5/8" | 9'-1 1/8" | 20 |
| B21 | 1 | 1 | (8-21) 4X10 D.F. #2 | 4'-1 1/2" | 10'-10 3/8" | 10'-1 1/8" | 21 | |
| B22 | 1 | 1 | (8-22) 4X10 D.F. #2 | 4'-10 1/2" | 10'-10 3/8" | 10'-1 1/8" | 22 | |
| B23 | 1 | 2 | (8-23) 1 3/4 X 1 1/4 MICRROLLAM LVL STRUCTURAL FASCIA | 24'-5 3/8" | 6'-4 3/8" | 6'-2 1/8" | 23 | |
| B24 | 0 | 21 | (8-24) 4X12 D.F. #2 (CRANK SPACED HDRS) (1-PLY) | 2'-0 3/8" | 2'-0 3/8" | 2'-0 3/8" | 24 | |
| B25 | 1 | 1 | (8-25) 8 3/4 X 13 D.F. #2 (COSMETIC) | 2'-3 3/8" | 14'-10 1/2" | 10'-4 1/2" | 105F | |
| B26 | 1 | 2 | (8-26) 8 3/4 X 13 1/2 D.F. #2 (COSMETIC) | 14'-1 7/8" | 12'-2 1/8" | 11'-0 5/8" | 101F | |
| B27 | 1 | 1 | (8-27) 8 3/4 X 13 1/2 D.F. #2 (COSMETIC) | 24'-11 1/2" | 12'-2 1/8" | 11'-1 1/8" | 106F | |
| B28 | 1 | 1 | (8-28) 8 3/4 X 13 D.F. #2 (COSMETIC) | 24'-11 1/2" | 12'-2 1/8" | 11'-1 1/8" | 105F | |
| B29 | 1 | 1 | (8-29) 8 3/4 X 13 D.F. #2 (COSMETIC) | 24'-11 1/2" | 12'-2 1/8" | 11'-1 1/8" | 106F | |
| B30 | 1 | 1 | (8-30) 8 3/4 X 24 GULLAM (COSMETIC) | 24'-11 1/2" | 12'-2 1/8" | 11'-1 1/8" | 106F | |
| B31 | 1 | 1 | (8-31) 8 3/4 X 24 GULLAM (COSMETIC) | 14'-10 7/8" | 11'-1 1/8" | 9'-1 1/8" | 106F | |

| CALLOUT DESCRIPTION | |
|---------------------|-------------|
| CALLOUT | DESCRIPTION |

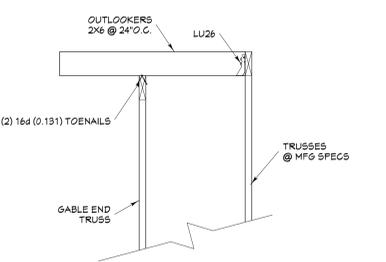

OUTLOOKER DETAIL NTS

ROOF LAYOUT SHEET - WORK - LOADS
1/4 IN = 1 FT

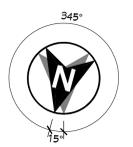

ROOF FRAMING NOTES:
ALL EAVE OVERHANGS 24" UNO
ALL GABLE OVERHANGS 18" UNO