

FOR BIDDING ONLY
NOT FOR CONSTRUCTION



SITE PLAN
1 IN = 20 FT

SHEET INDEX	
PAGE	TITLE
A1	SITE PLAN
A2	FLOOR PLAN - 1ST LEVEL
A3	FLOOR PLAN - 2ND LEVEL

FOR BIDDING ONLY
NOT FOR CONSTRUCTION



PROJECT NO.
26-018

MARTINEZ ESTATE

SHEET SIZE
36" x 54"

INITIAL DATE: 04/16/2026
PRINT DATE: 01/12/2026

DRAWN BY:
Steve

SVC Design
SVC Design
208.244.7286
Nampa, ID


SHEET NUMBER
A1
PAGE 1

CONTRACTOR TO VERIFY ALL DETAILS, DIMENSIONS, AND SPECIFICATIONS PRIOR TO CONSTRUCTION. AND REPORT ANY OMISSIONS AND/OR ERRORS TO SMC DESIGN. THE PURCHASER OR BUILDER OF THIS PLAN RELEASES SMC DESIGN FROM ANY CLAIMS, LITIGATIONS OR SUITS THAT MAY ARISE DURING CONSTRUCTION OR ANYTIME THEREAFTER.

SITE PLAN

DOOR SCHEDULE									
NUMBER	FLOOR	TYPE	WIDTH	HEIGHT	TYPE	FINISH	COMMENTS	HEADER	CAUSE # NUMBER
D01	1	2664 L	30"	80"	SHOWER	125		2X	D01
D02	1	3000 R	30"	80"	POCKET			2X	D02
D03	1	3000 L.P.	30"	80"	HINGED			400 D.F.	D03
D04	1	3000 R.P.	30"	80"	HINGED			400 D.F.	D04
D05	10	3000 R.N.	30"	80"	HINGED			2X	D05
D06	10	3000 L.N.	30"	80"	HINGED			2X	D06
D07	1	3000 R.N.	30"	80"	HINGED			400 D.F.	D07
D08	1	3000 L.N.	30"	80"	HINGED			400 D.F.	D08
D09	1	3000 L.N.	30"	80"	DOUBLE HINGED			2X	D09
D10	1	3000 L.N.	30"	80"	DOUBLE HINGED			2X	D10
D11	1	3000 L.N.	30"	80"	DOUBLE HINGED			400 D.F.	D11

WINDOW/DOOR LABEL LEGEND									
NUMBER	FLOOR	TYPE	WIDTH	HEIGHT	TYPE	FINISH	COMMENTS	HEADER	CAUSE # NUMBER
W01	1	3000 R	30"	80"	SHOWER	125		2X	W01
W02	1	3000 L	30"	80"	POCKET			2X	W02
W03	1	3000 L.P.	30"	80"	HINGED			400 D.F.	W03
W04	1	3000 R.P.	30"	80"	HINGED			400 D.F.	W04
W05	10	3000 R.N.	30"	80"	HINGED			2X	W05
W06	10	3000 L.N.	30"	80"	HINGED			2X	W06
W07	1	3000 R.N.	30"	80"	HINGED			400 D.F.	W07
W08	1	3000 L.N.	30"	80"	HINGED			400 D.F.	W08
W09	1	3000 L.N.	30"	80"	DOUBLE HINGED			2X	W09
W10	1	3000 L.N.	30"	80"	DOUBLE HINGED			2X	W10
W11	1	3000 L.N.	30"	80"	DOUBLE HINGED			400 D.F.	W11

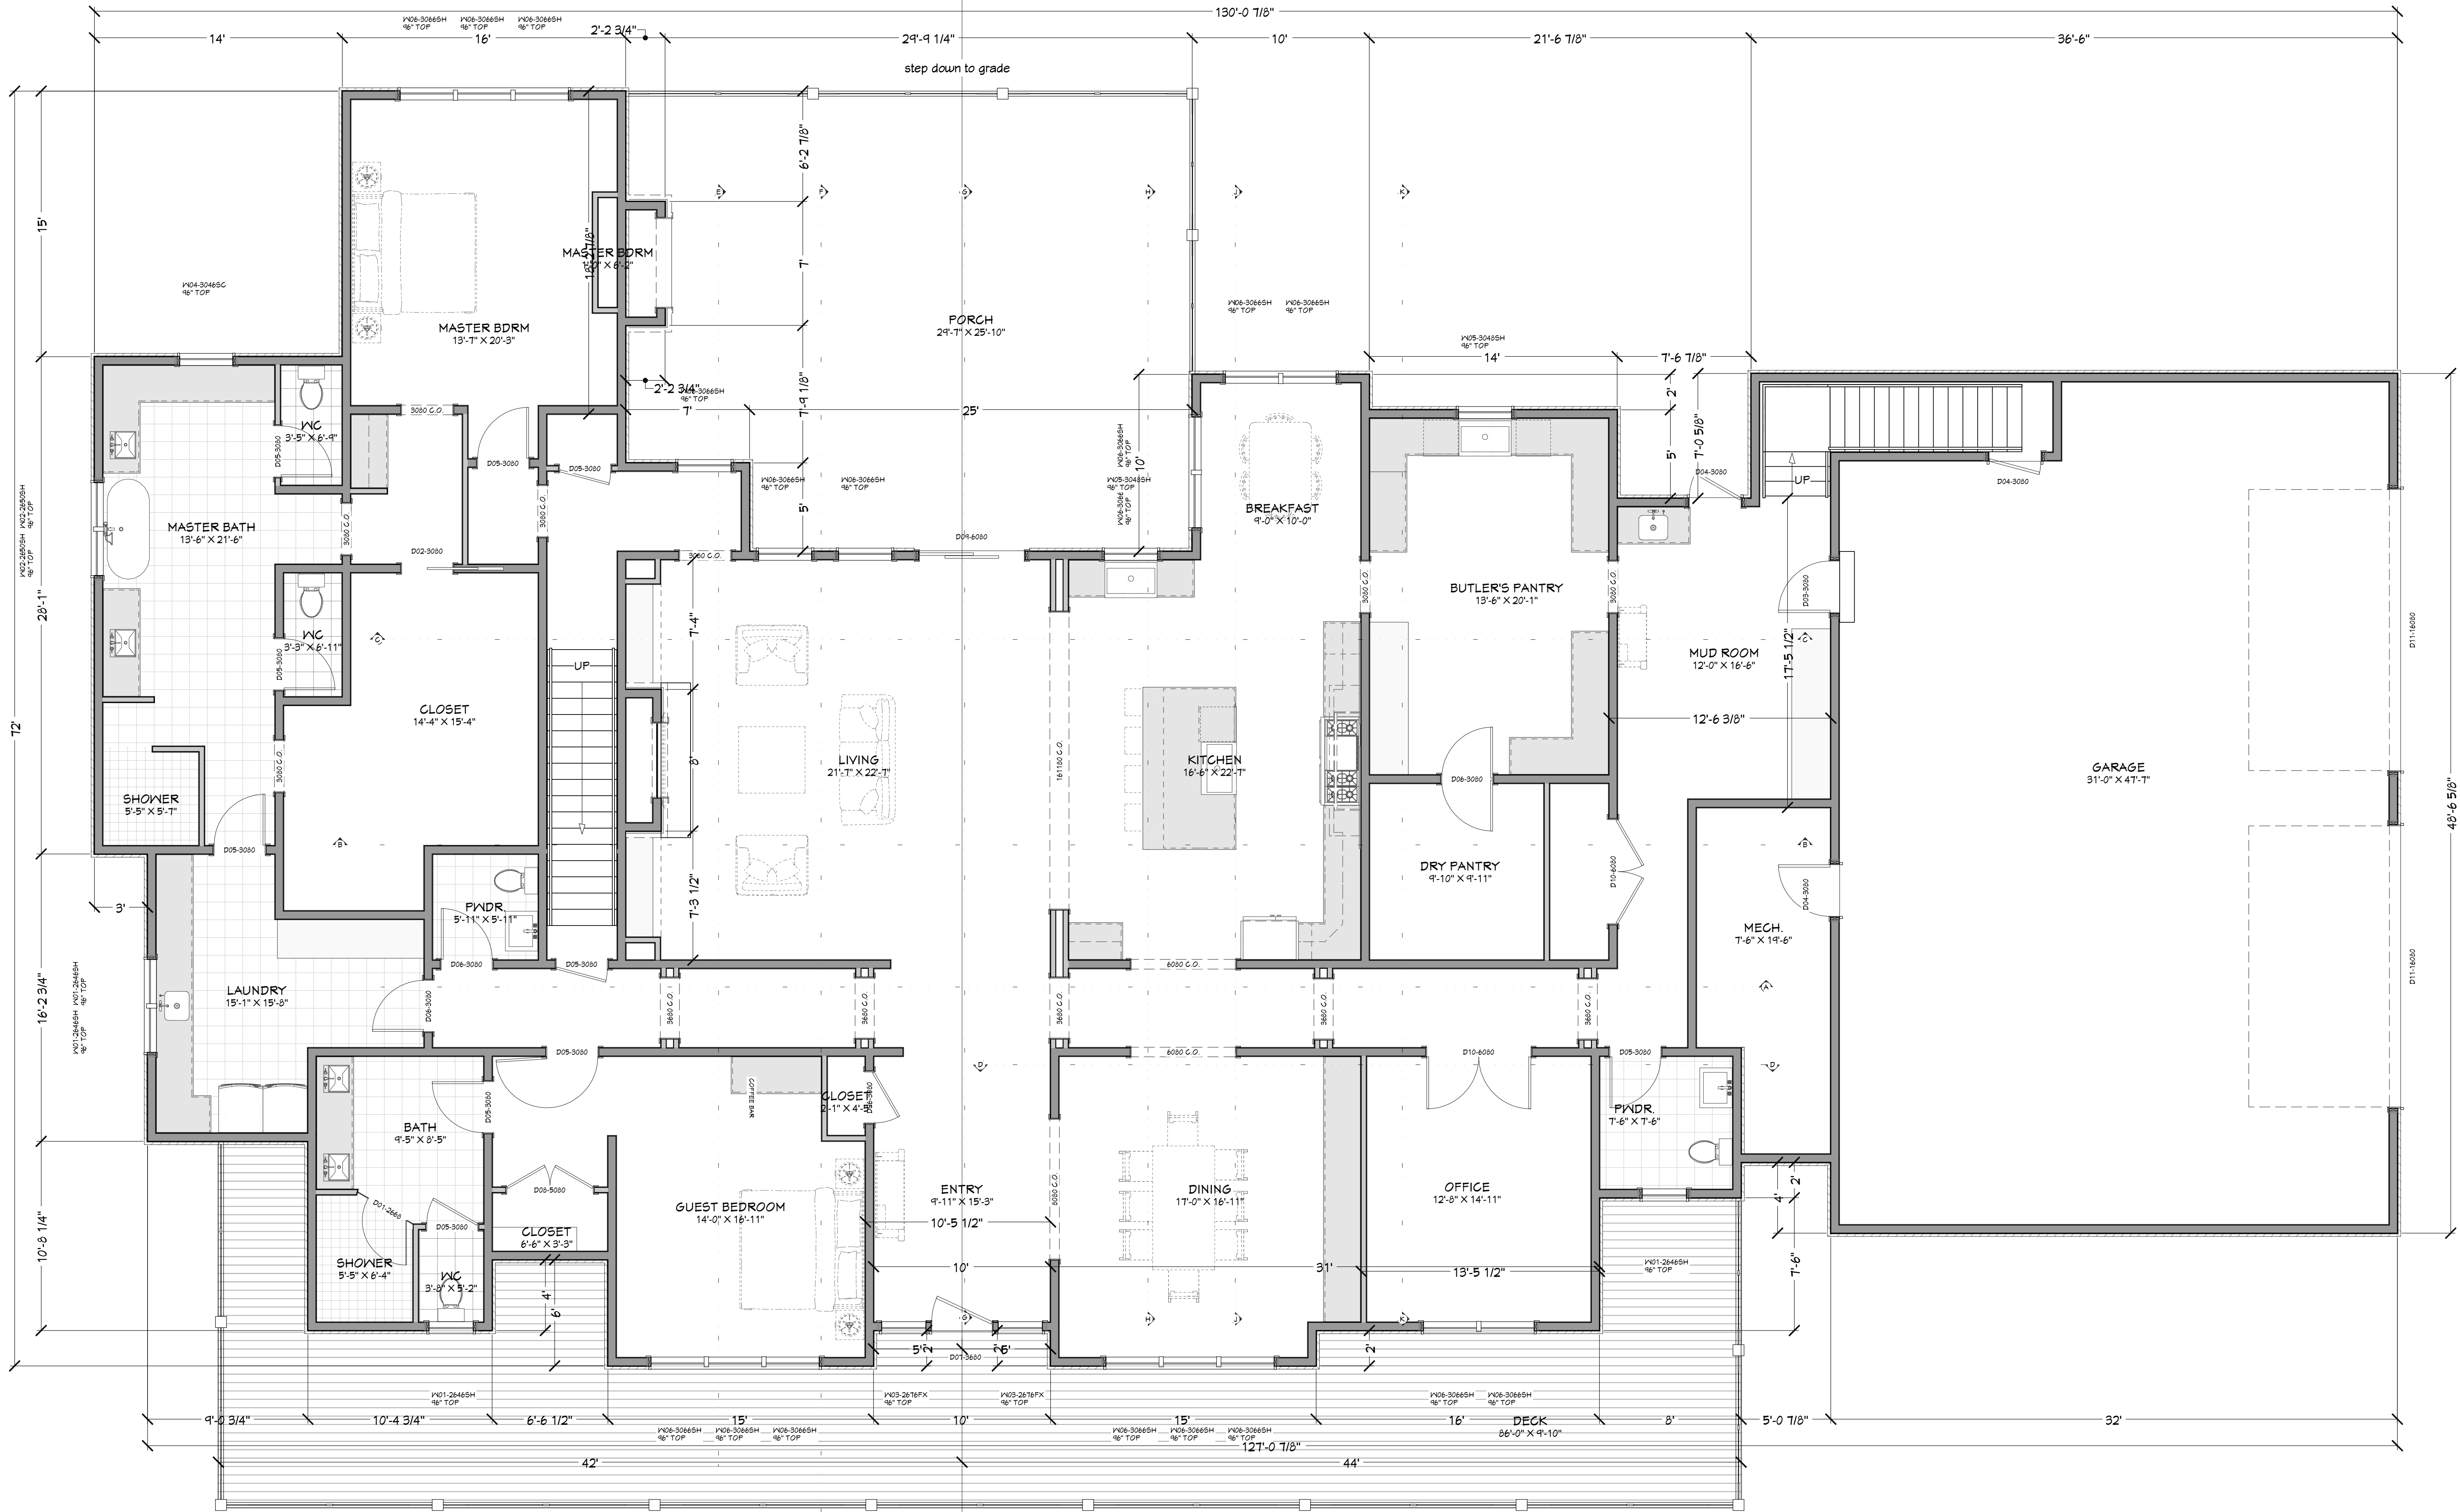

MAIN LEVEL	4901	sq. ft.
UPPER LEVEL	1601	sq. ft.
TOTAL LIVING SPACE	6502	sq. ft.
BONUS SPACE	800	sq. ft.
UNFINISHED/MECH	141	sq. ft.
GARAGE	1476	sq. ft.
COVD PORCH/DECK	1724	sq. ft.
DETACHED BARN	2400	sq. ft.
BARN LIVING	800	sq. ft.

MAIN LEVEL NOTES:
ALL ANGLE 45° UNO
2x4 EXT. WALLS @ 16" O.C.
10'-1 1/8" PLATE HEIGHT UNO
ALL PARTITION DIMENSIONS
ARE TO FACE OF STUD

PAGE	SHEET INDEX
A1	TITLE
A2	SITE PLAN
A3	FLOOR PLAN - 1ST LEVEL
	FLOOR PLAN - 2ND LEVEL

PROJECT NO.
26-018

MARTINEZ ESTATE

SHEET SIZE
36" X 54"


INITIAL DATE: 04/16/2026
PRINT DATE: 01/20/26

DRAWN BY:
Steve

FLOOR PLAN - 1ST LEVEL

SVC Design
SVC Design
205.244.7266
Nampa, ID

SHEET NUMBER
A2
PAGE 2

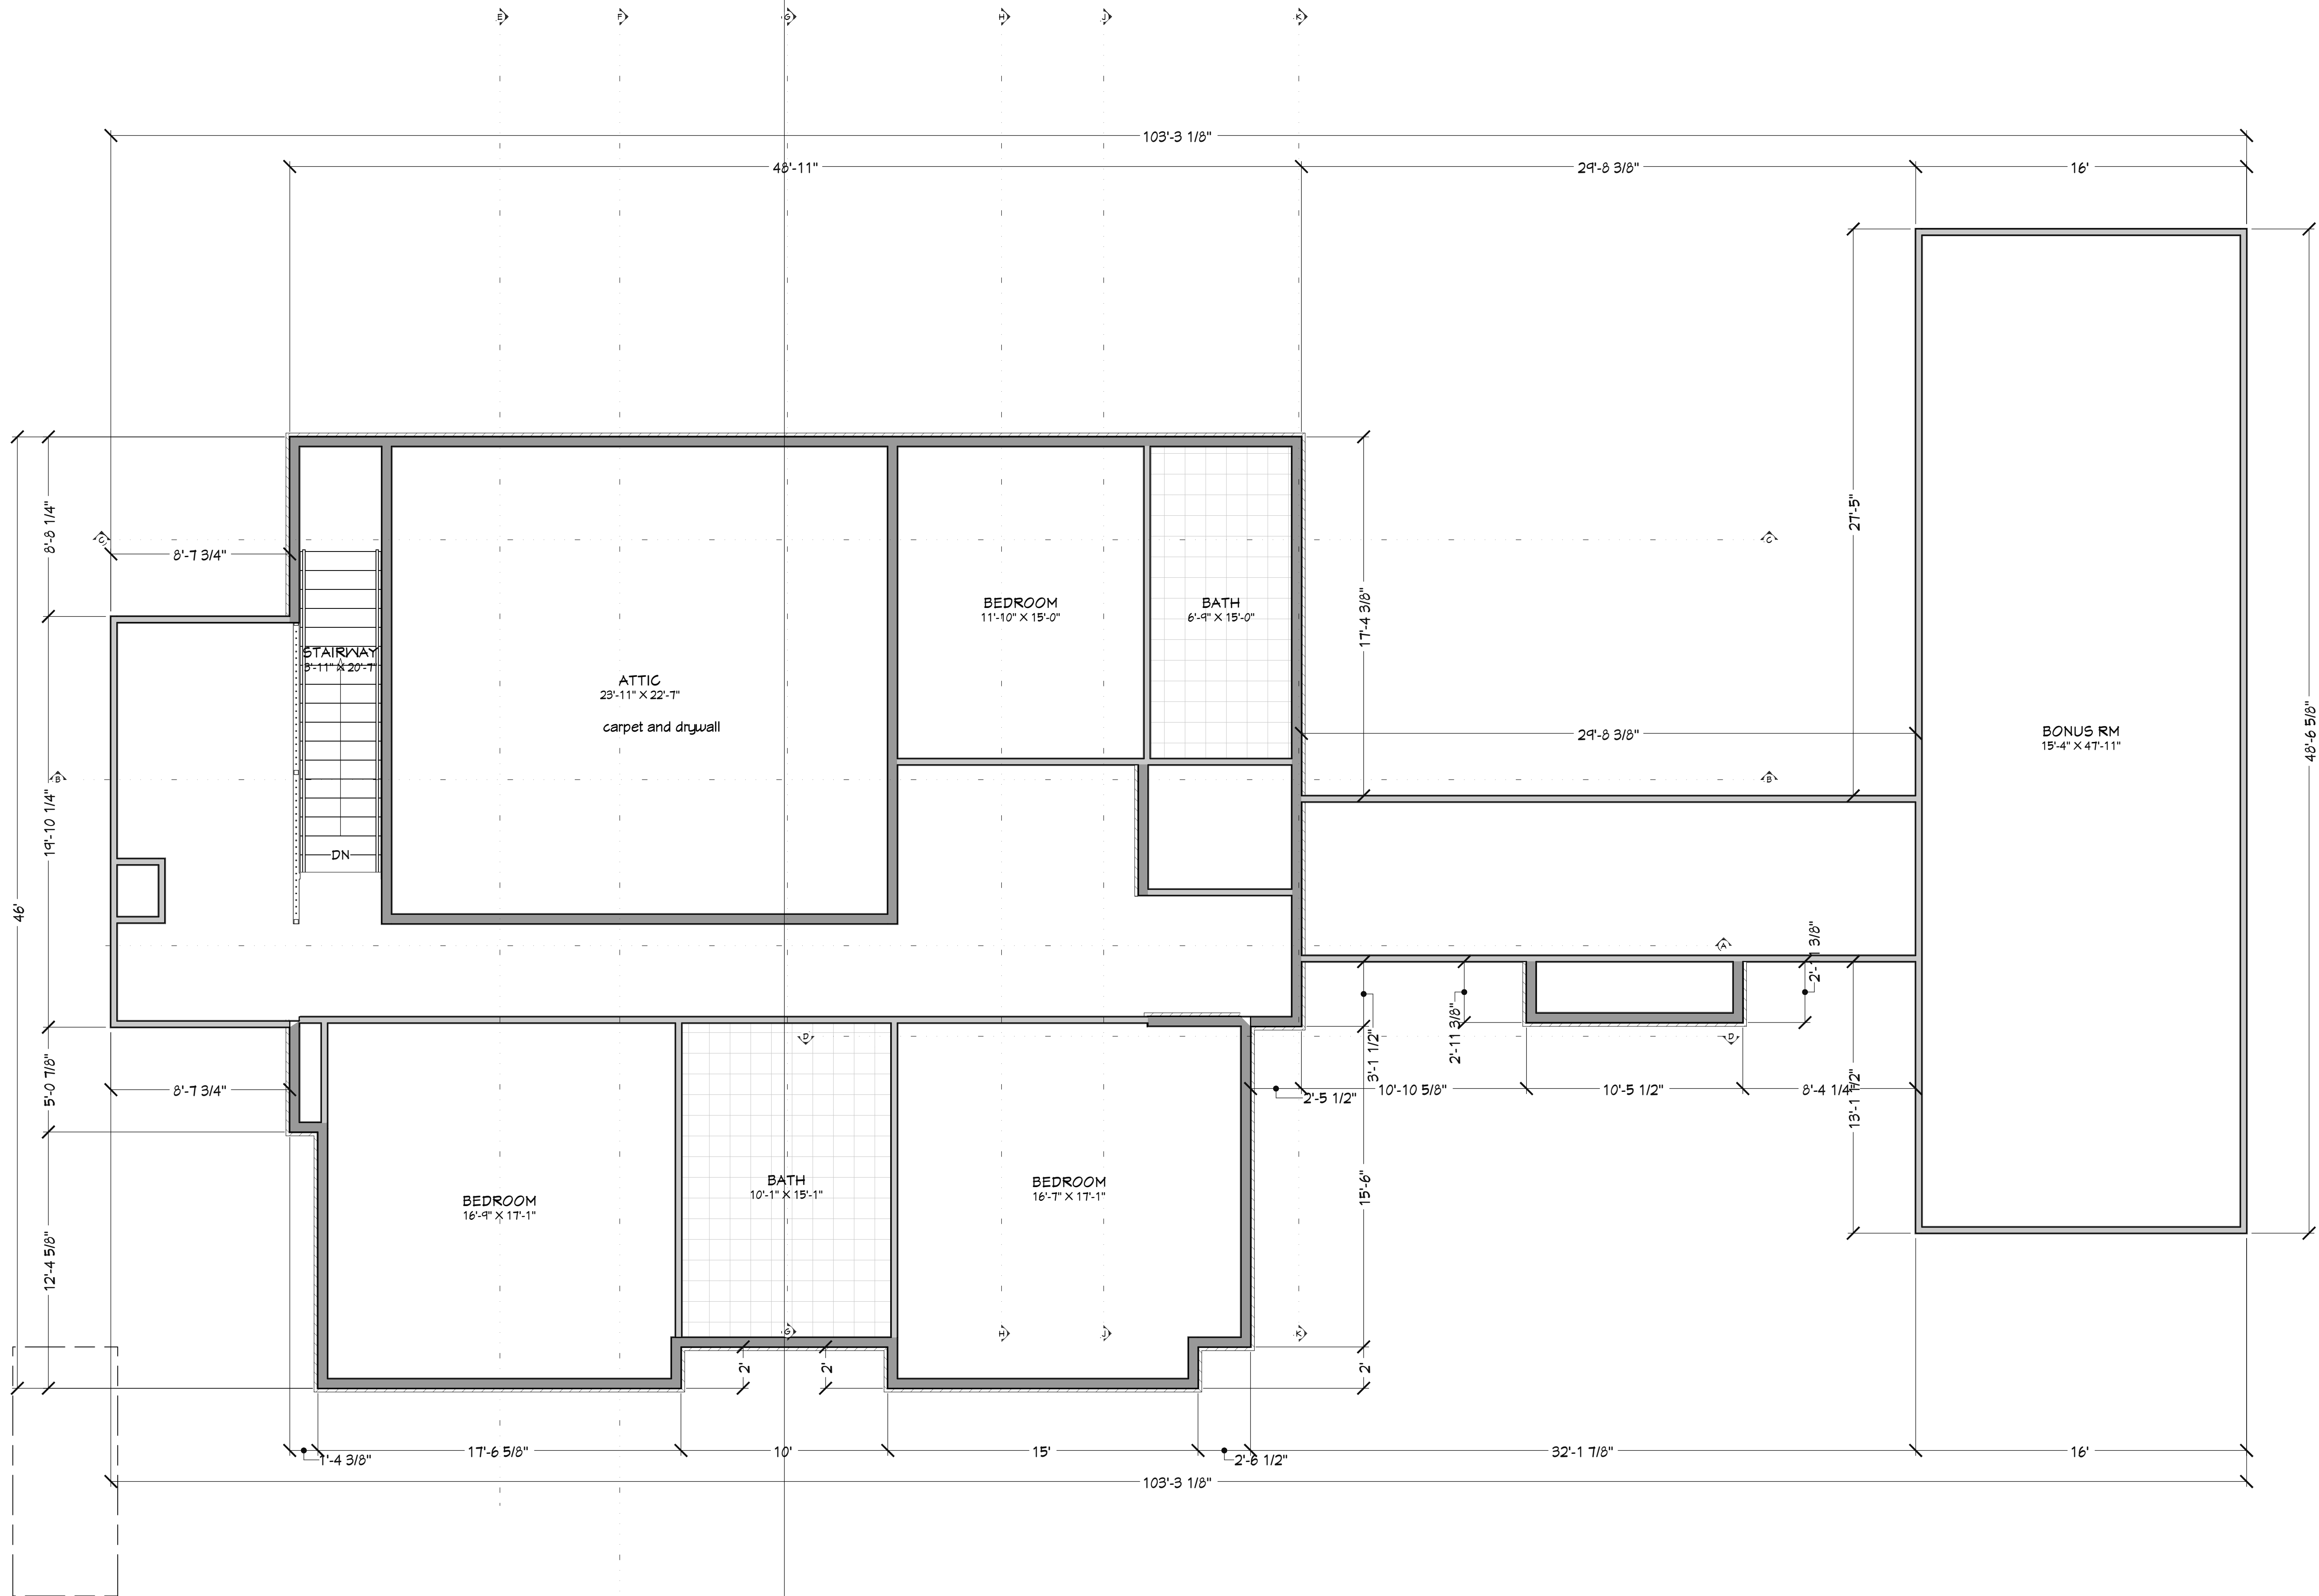

DOOR SCHEDULE									
NUMBER	FLOOR	SIZE	WIDTH	HEIGHT	TYPE	FINISHED	TYPE	COMMENTS	HEADER
D01	1	2664 L	30"	80"	SHOWER	YES			2X
D02	1	3000 R	36"	80"	POCKET				2X
D03	1	3000 L P	36"	80"	HINGED				4X6 D.F.
D04	1	3000 R P	36"	80"	HINGED				4X6 D.F.
D05	10	3000 R N	36"	80"	HINGED				2X
D06	8	3000 L N	36"	80"	HINGED				2X
D07	1	3000 R S	36"	80"	HINGED				4X6 D.F.
D08	1	3000 L N	36"	80"	HINGED				2X
D09	1	6000 L R	72"	80"	DOUBLE HINGED				2X
D10	2	6000 L R IN	72"	80"	DOUBLE HINGED				4X4 D.F.
D11	2	10000	132"	80"	GARAGE				4X4 D.F.

WINDOW/DOOR LABEL LEGEND									
NUMBER	FLOOR	SIZE	WIDTH	HEIGHT	TYPE	FINISHED	TYPE	COMMENTS	HEADER
W01	1	3000 R	36"	80"	POCKET				2X
W02	2	2664 L	30"	80"	SHOWER	YES			2X
W03	1	3000 R	36"	80"	POCKET				2X
W04	1	3000 L	36"	80"	POCKET				2X
W05	1	3000 R	36"	80"	POCKET				2X
W06	1	3000 L	36"	80"	POCKET				2X
UPPER LEVEL	1601	sq. ft.
TOTAL LIVING SPACE	6502	sq. ft.
BONUS SPACE	800	sq. ft.
UNFINISHED/MECH	141	sq. ft.
GARAGE	1476	sq. ft.
COYD PORCH/DECK	1724	sq. ft.
DETACHED BARN	2400	sq. ft.
BARN LIVING	800	sq. ft.

UPPER LEVEL NOTES:
ALL ANGLE 45° UNO
2x6 EXT. WALLS @ 16" O.C.
4'-1 1/8" PLATE HEIGHT UNO
ALL PARTITION DIMENSIONS
ARE TO FACE OF STUD

PAGE	SHEET INDEX
A1	TITLE
A2	FLOOR PLAN - 1ST LEVEL
A3	FLOOR PLAN - 2ND LEVEL

PROJECT NO.
26-018

MARTINEZ ESTATE

SHEET SIZE
36" x 54"

INITIAL DATE: 04/16/2026
PRINT DATE: 01/12/2026

DRAWN BY:
Steve

FLOOR PLAN - 2ND LEVEL

SMC Design
SMC Design
205 2441 7286
Nampa, ID

SHEET NUMBER
A3
PAGE 3