
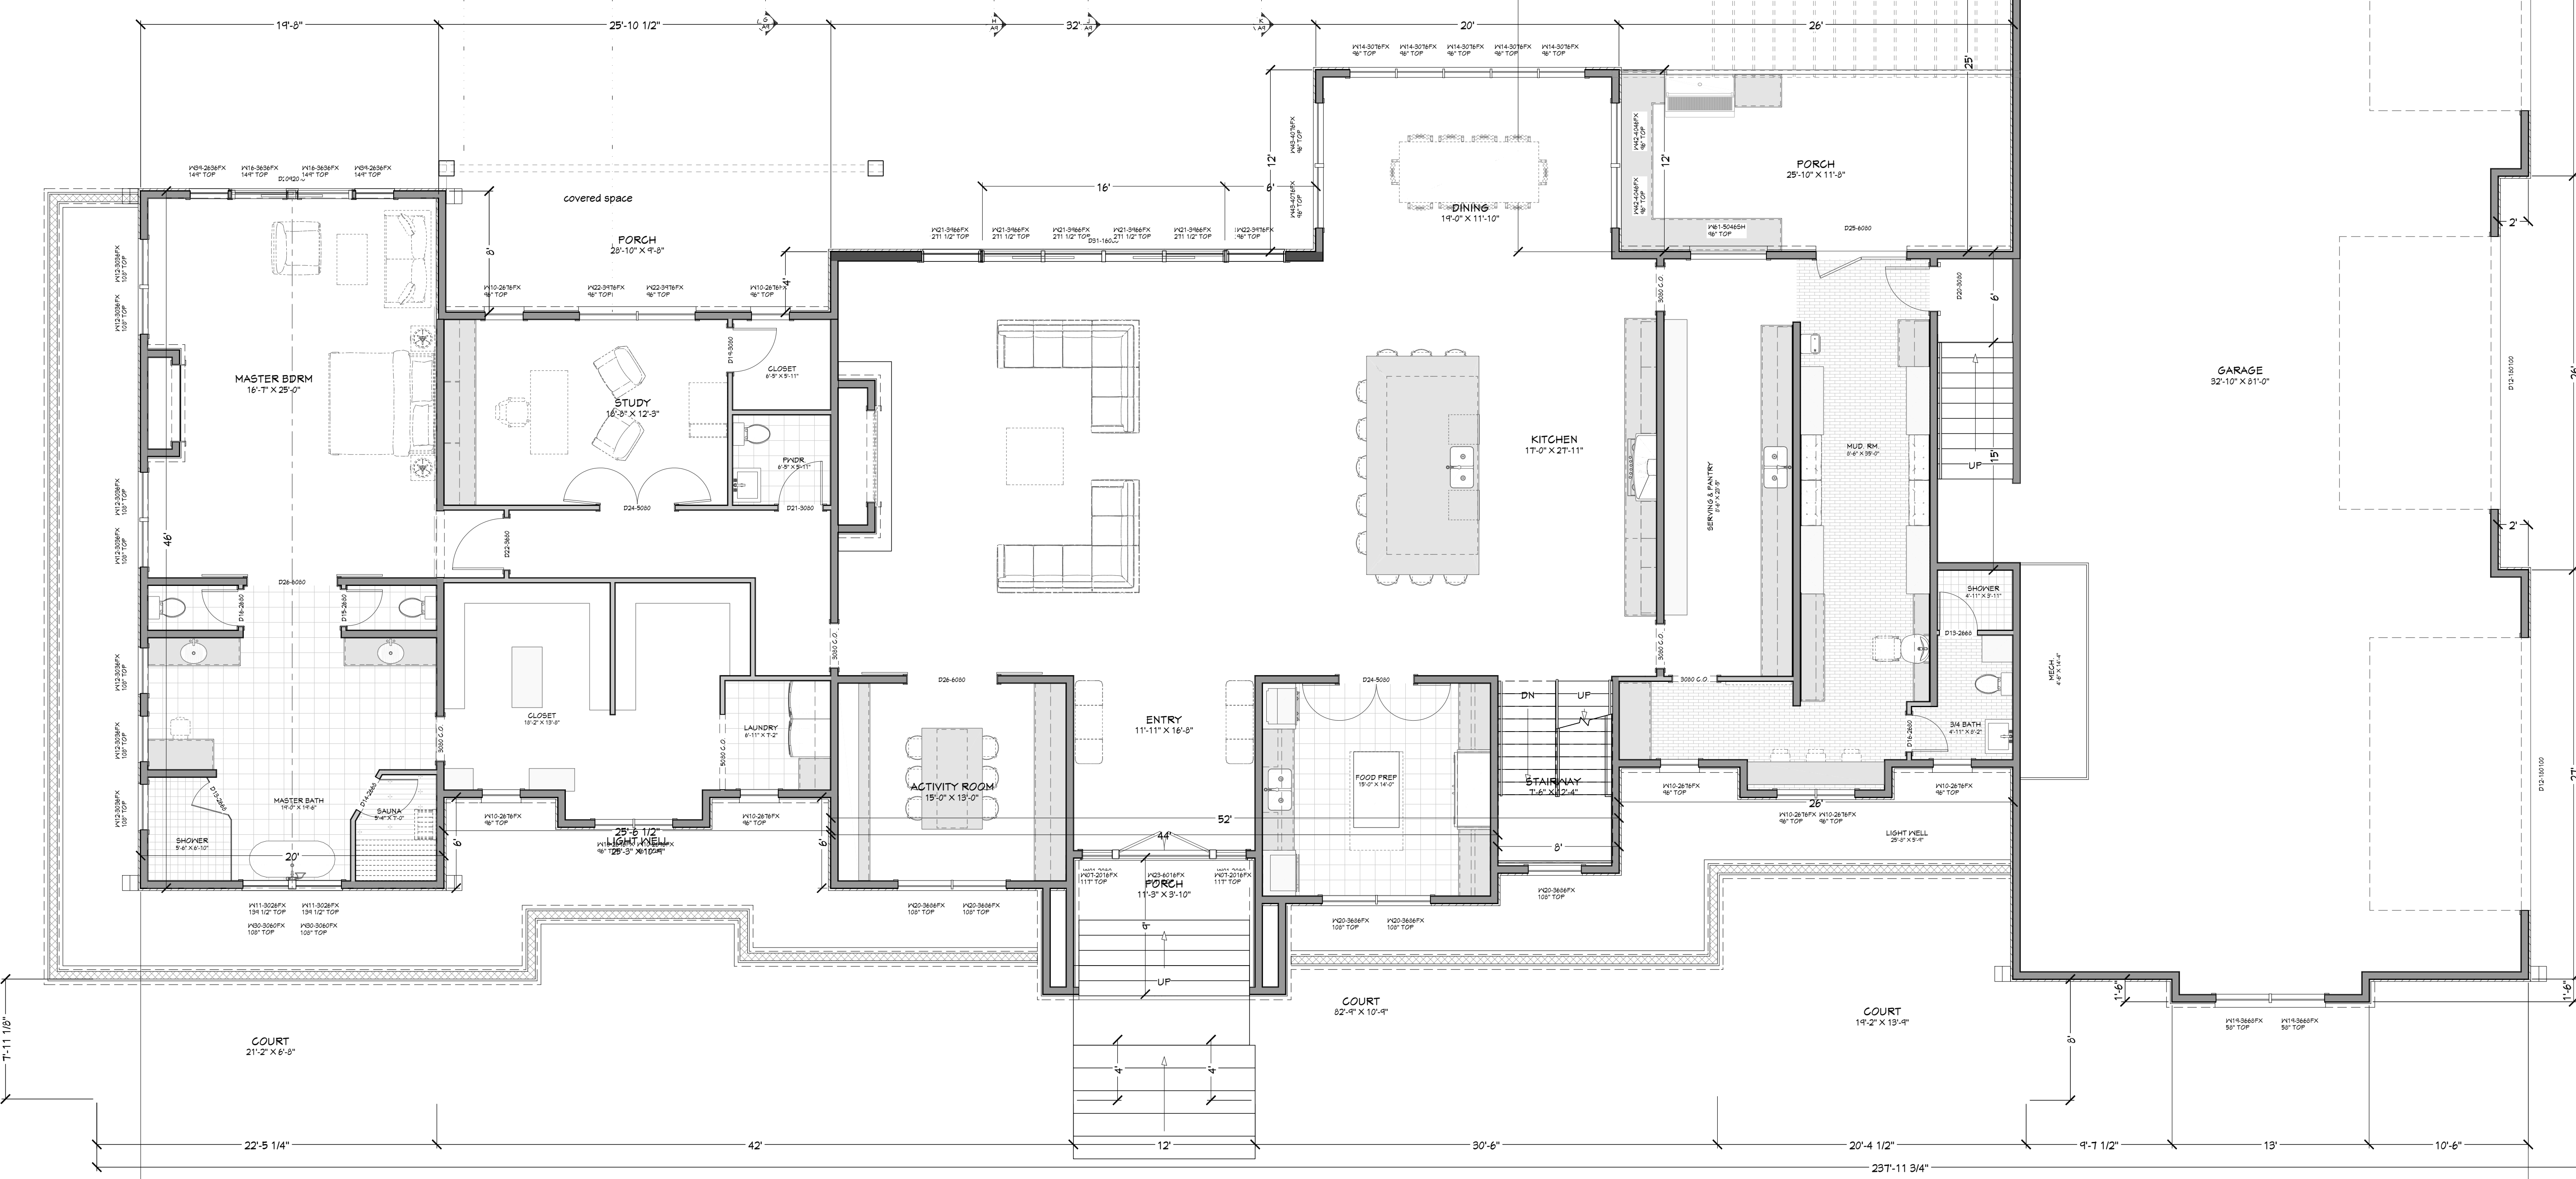
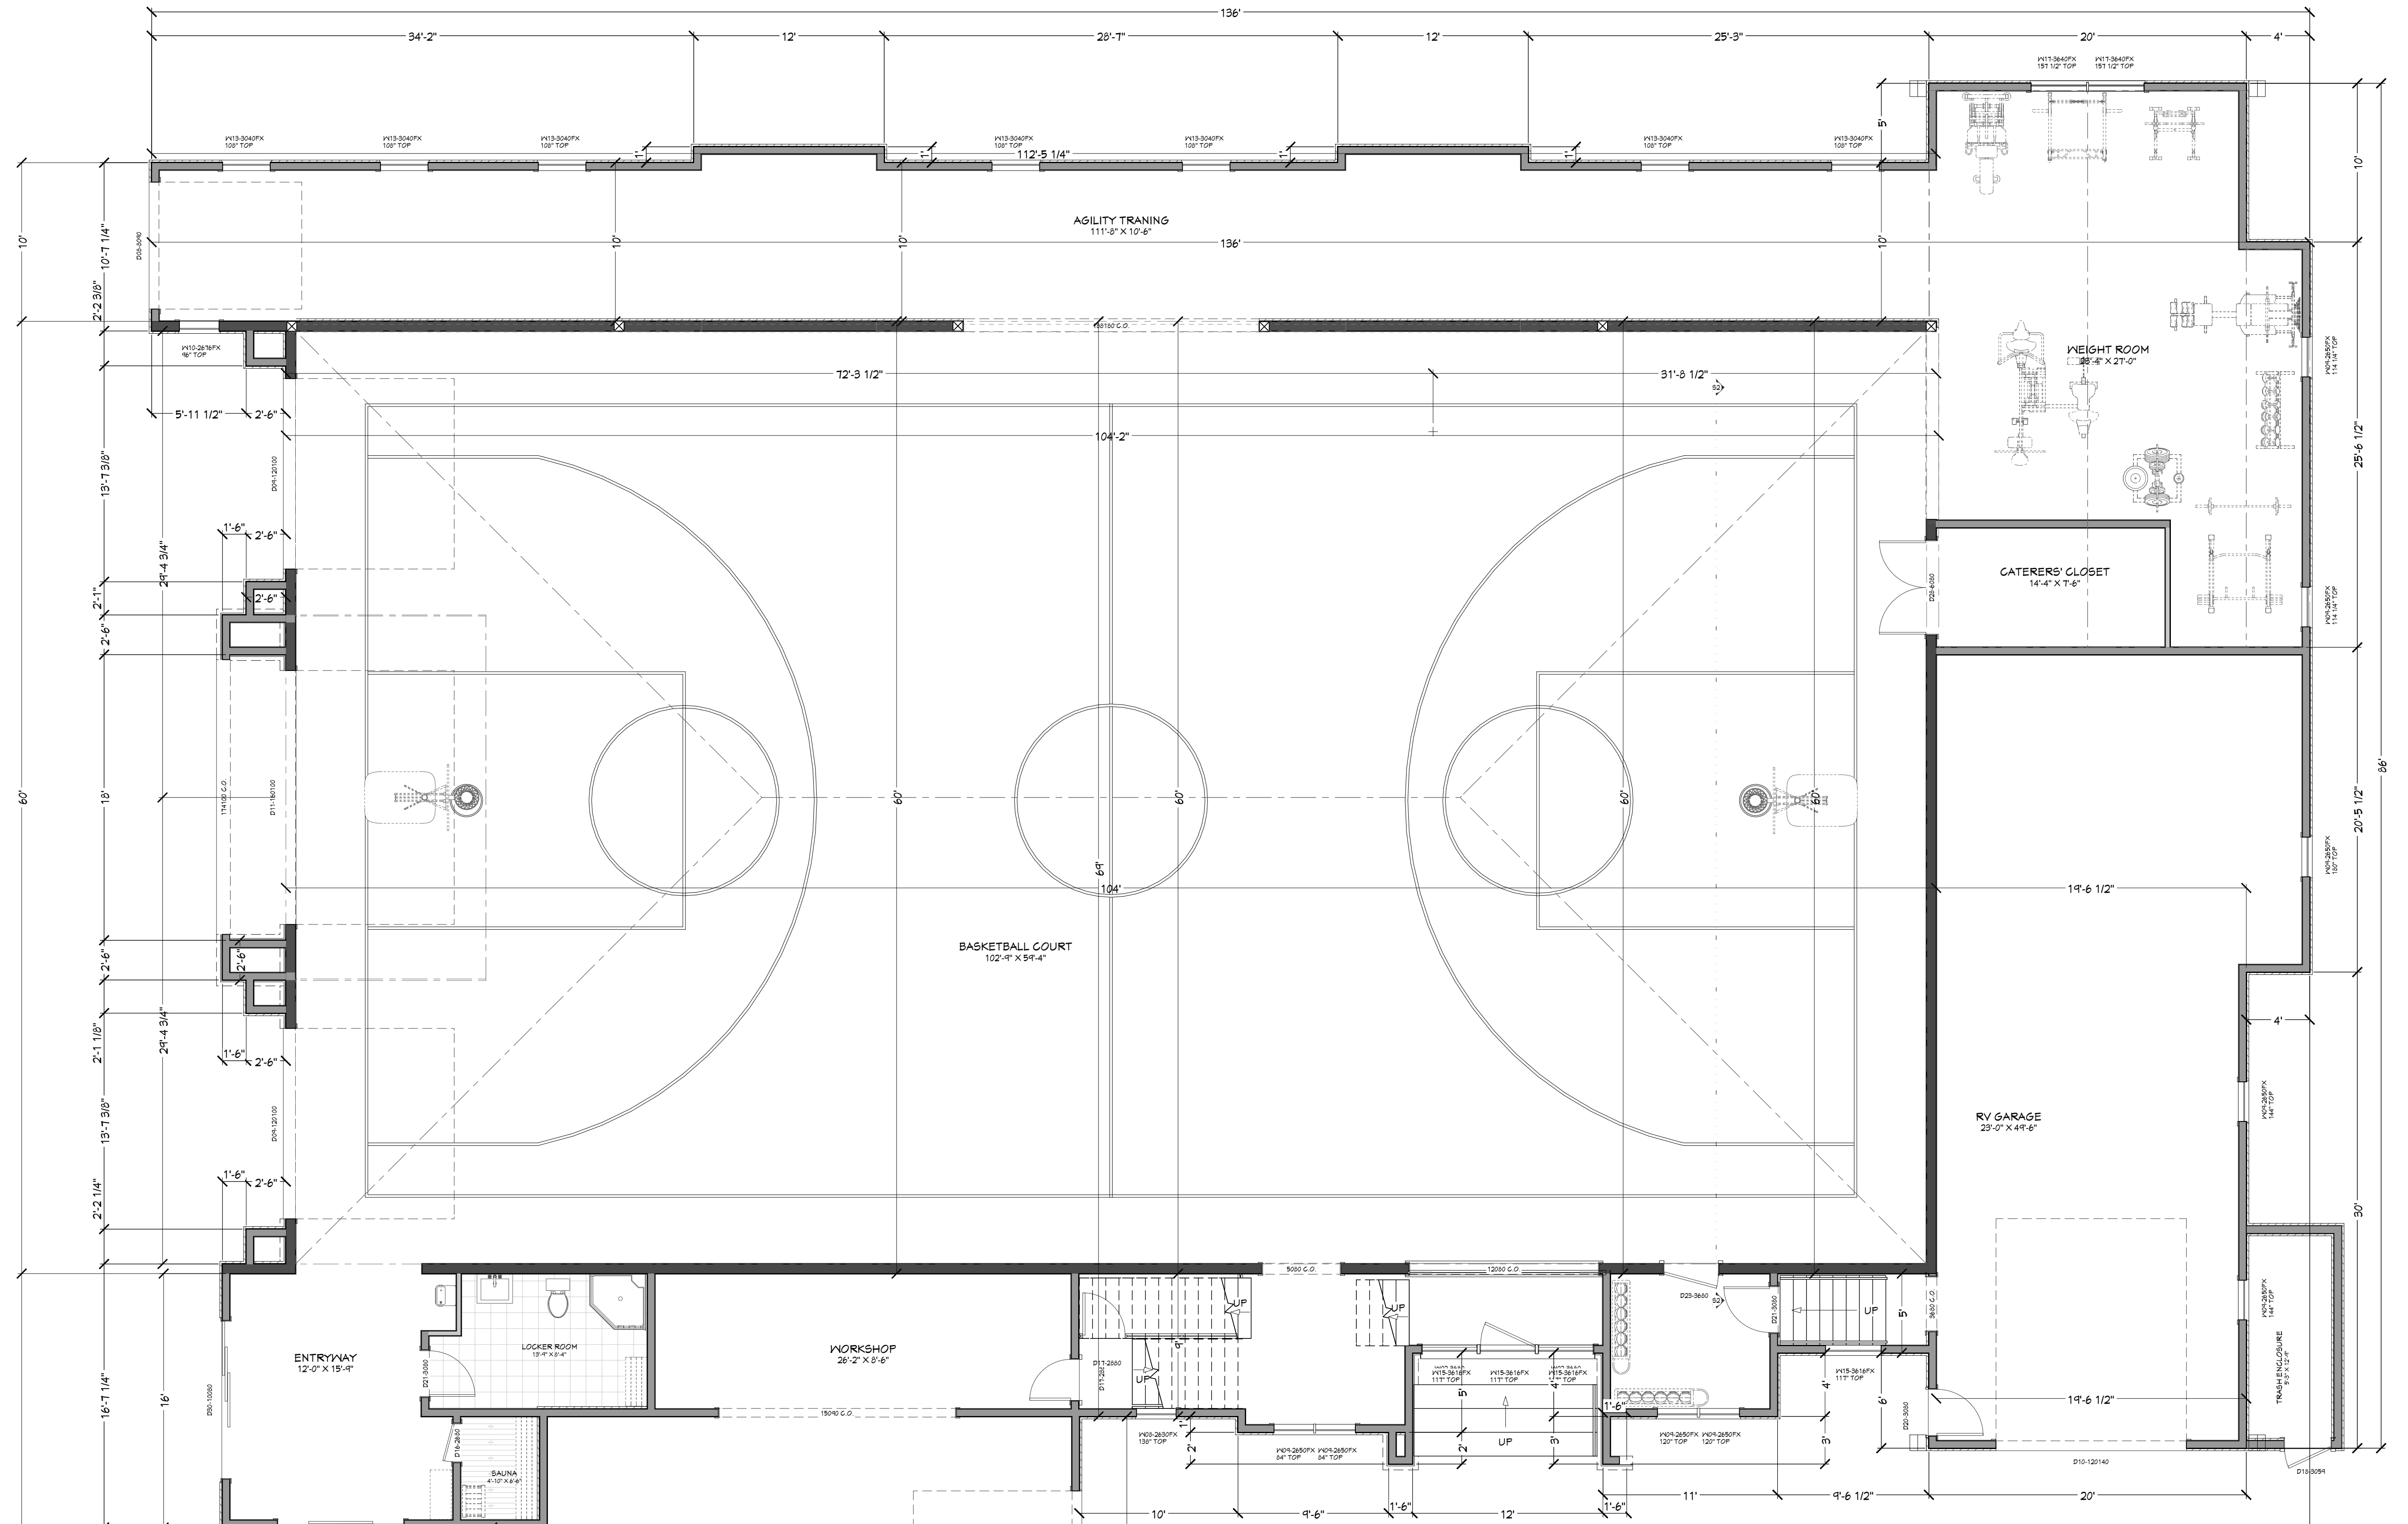


PRELIMINARY
NOT FOR CONSTRUCTION

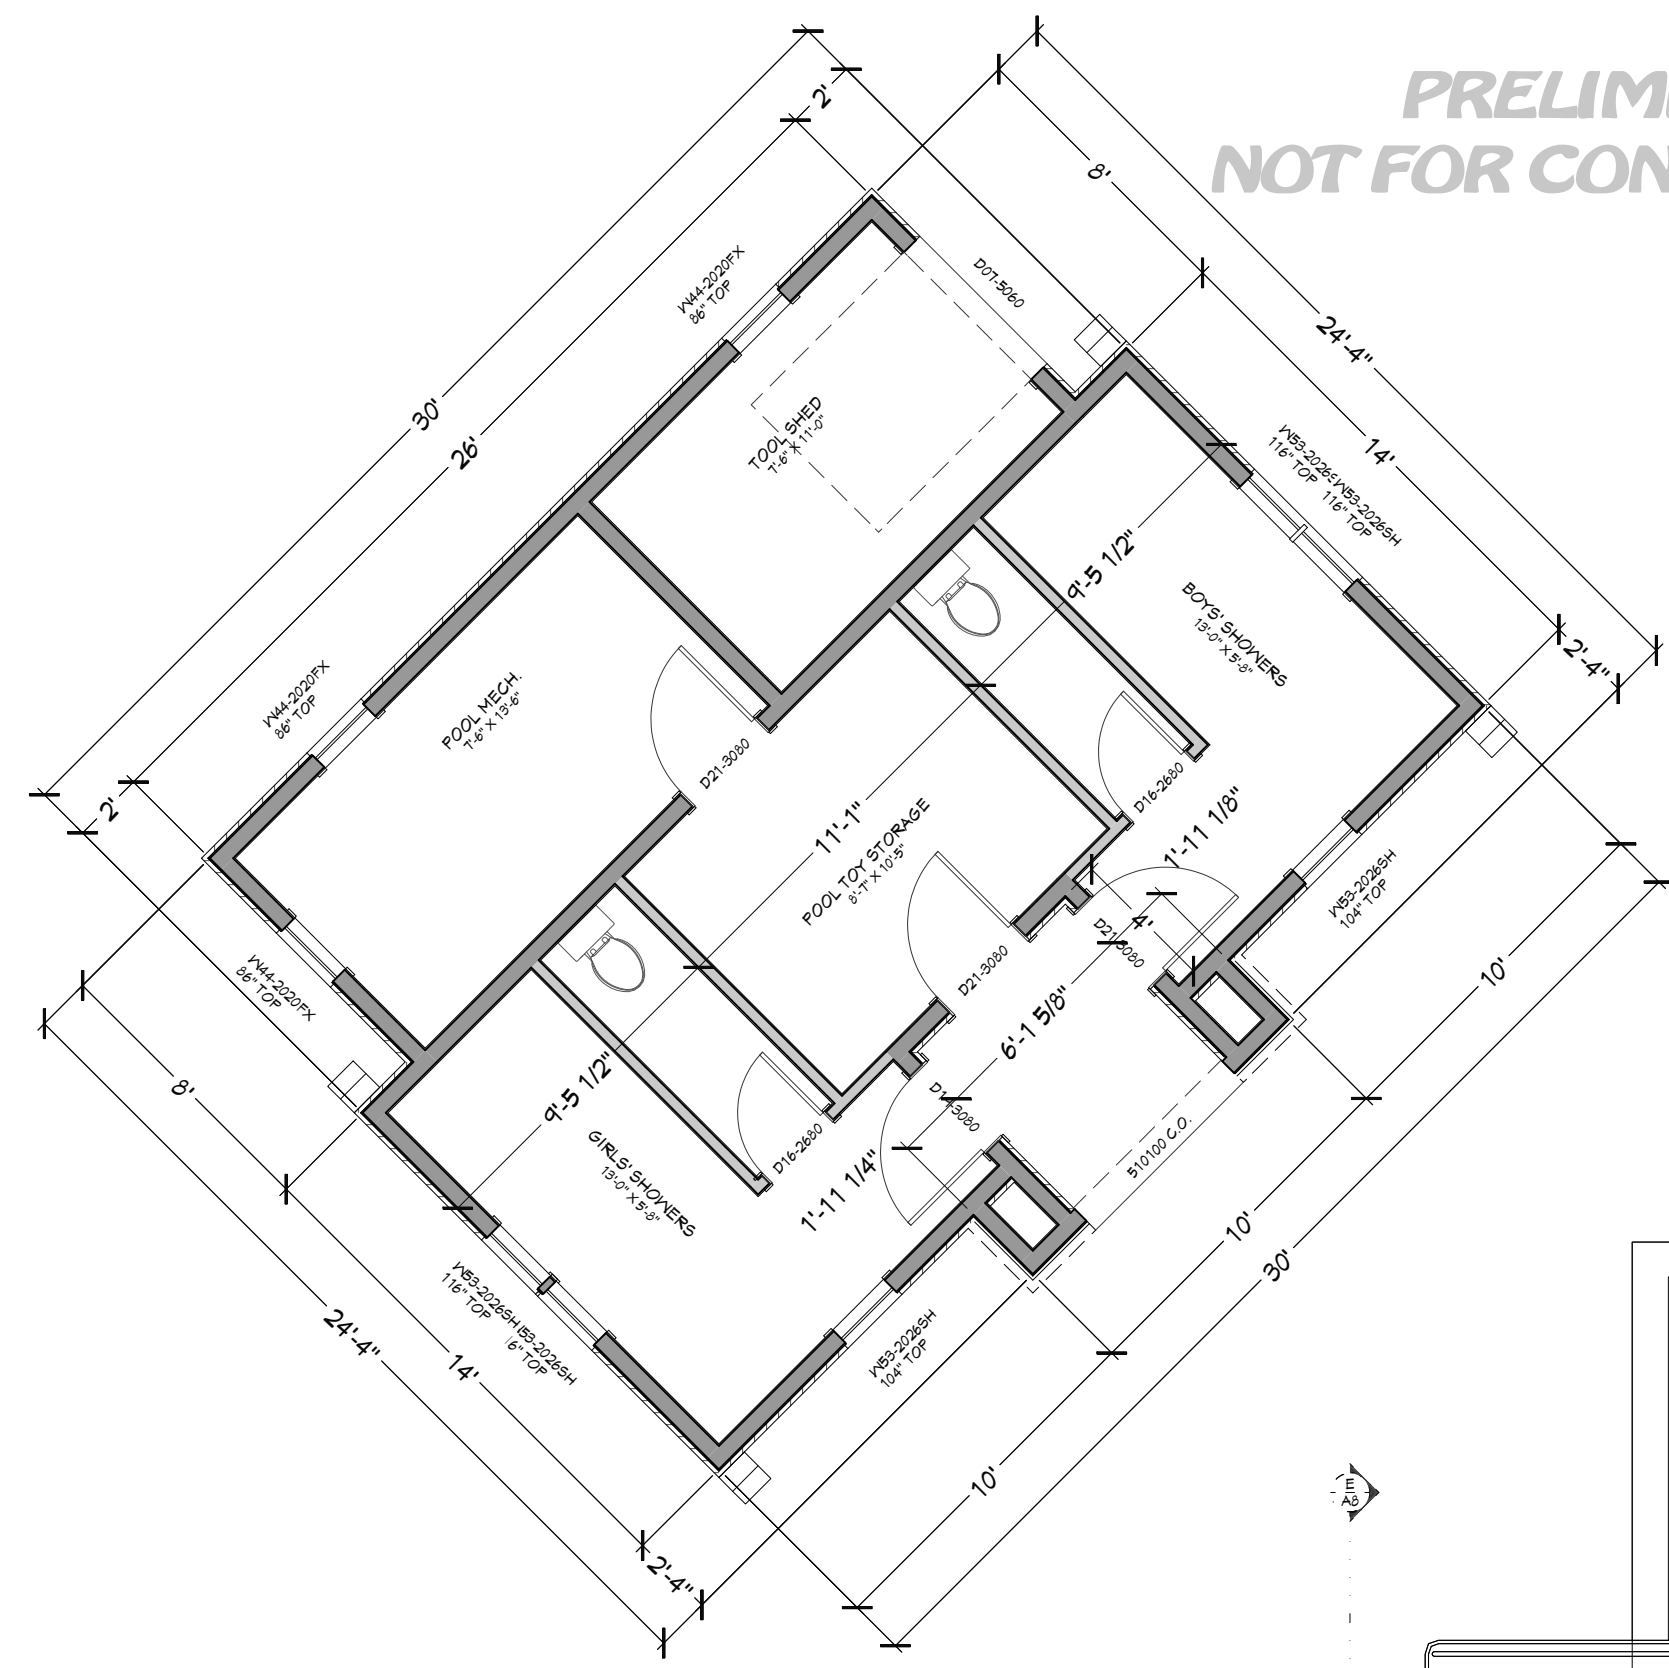

WINDOW LABEL LEGEND

TYPE NUMBER OF TRIMMERS @ EACH END (L. TRIMMER RIGHT SIDE)

125 - 1/2" x 1/2" x 1/2" (1/2" x 1/2" x 1/2")

126 - 1/2" x 1/2" x 1/2" (1/2" x 1/2" x 1/2")

127 - 1/2" x 1/2" x 1/2" (1/2" x 1/2" x 1/2")




NUMBER	FLOOR	SIZE	WIDTH	HEIGHT	TEMPERATURE	DESCRIPTION	COMMENTS	CALC # NUMBER
W01	2	10'0" x 12'0"	10'	12'	YES	EXT. FINER GLASS PANEL		W01
W02	2	10'0" x 12'0"	10'	12'	YES	EXT. FINER GLASS PANEL		W02
W03	2	10'0" x 12'0"	10'	12'	YES	EXT. FINER GLASS PANEL		W03
W61	2	10'0" x 12'0"	10'	12'	YES	EXT. FINER GLASS PANEL		W61

MAIN LEVEL NOTES:
ALL ANGLE 45° UNO
2x6 EXT. WALLS @ 16" O.C.
10' 1 1/8" PLATE HEIGHT UNO
ALL PARTITION DIMENSIONS
ARE TO FACE OF STUD

MAIN LEVEL	5010 sq. ft.
UPPER LEVEL	4914 sq. ft.
BASEMENT	2569 sq. ft.
TOTAL LIVING SPACE	12513 sq. ft.
GYMNASIUM	3323 sq. ft.
FINISHED GYMNASIUM	1401 sq. ft.
UNFINISHED/MECH.	1925 sq. ft.
GARAGE	4161 sq. ft.
PORCH/DECK/WINDOW WELLS	1910 sq. ft.

NUMBER	FLOOR	SIZE	WIDTH	HEIGHT	TEMPERATURE	DESCRIPTION	COMMENTS	CALC # NUMBER
D01	1	8'0" x 12'0"	8'	12'	HINGED			D01
D02	1	8'0" x 12'0"	8'	12'	HINGED			D02
D03	1	8'0" x 12'0"	8'	12'	HINGED			D03
D96	1	8'0" x 12'0"	8'	12'	HINGED			D96
D97	1	8'0" x 12						

PRELIMINARY
NOT FOR CONSTRUCTION

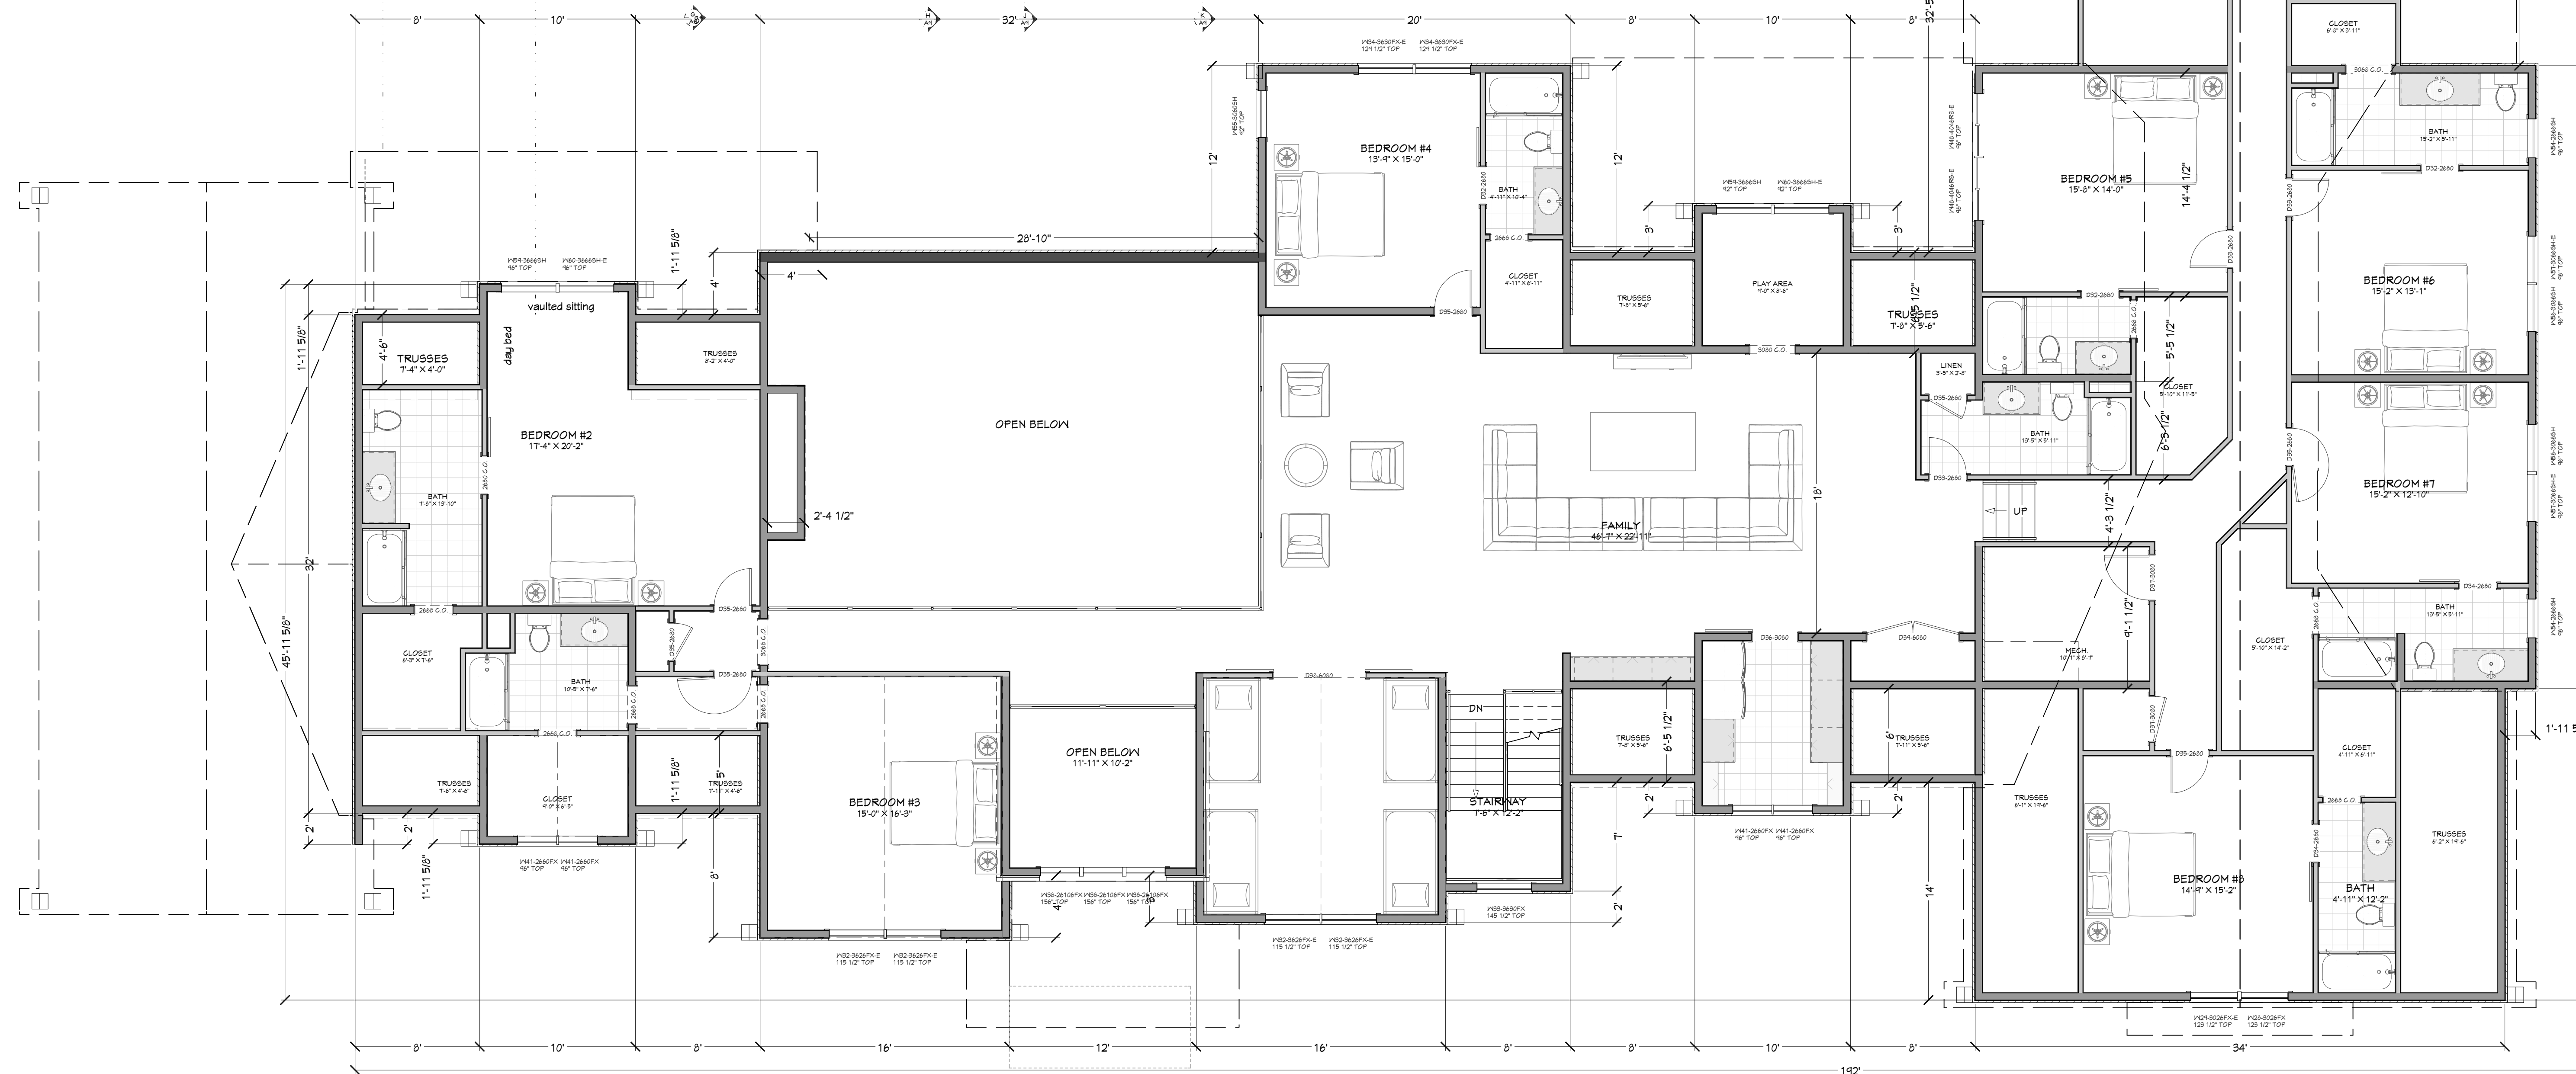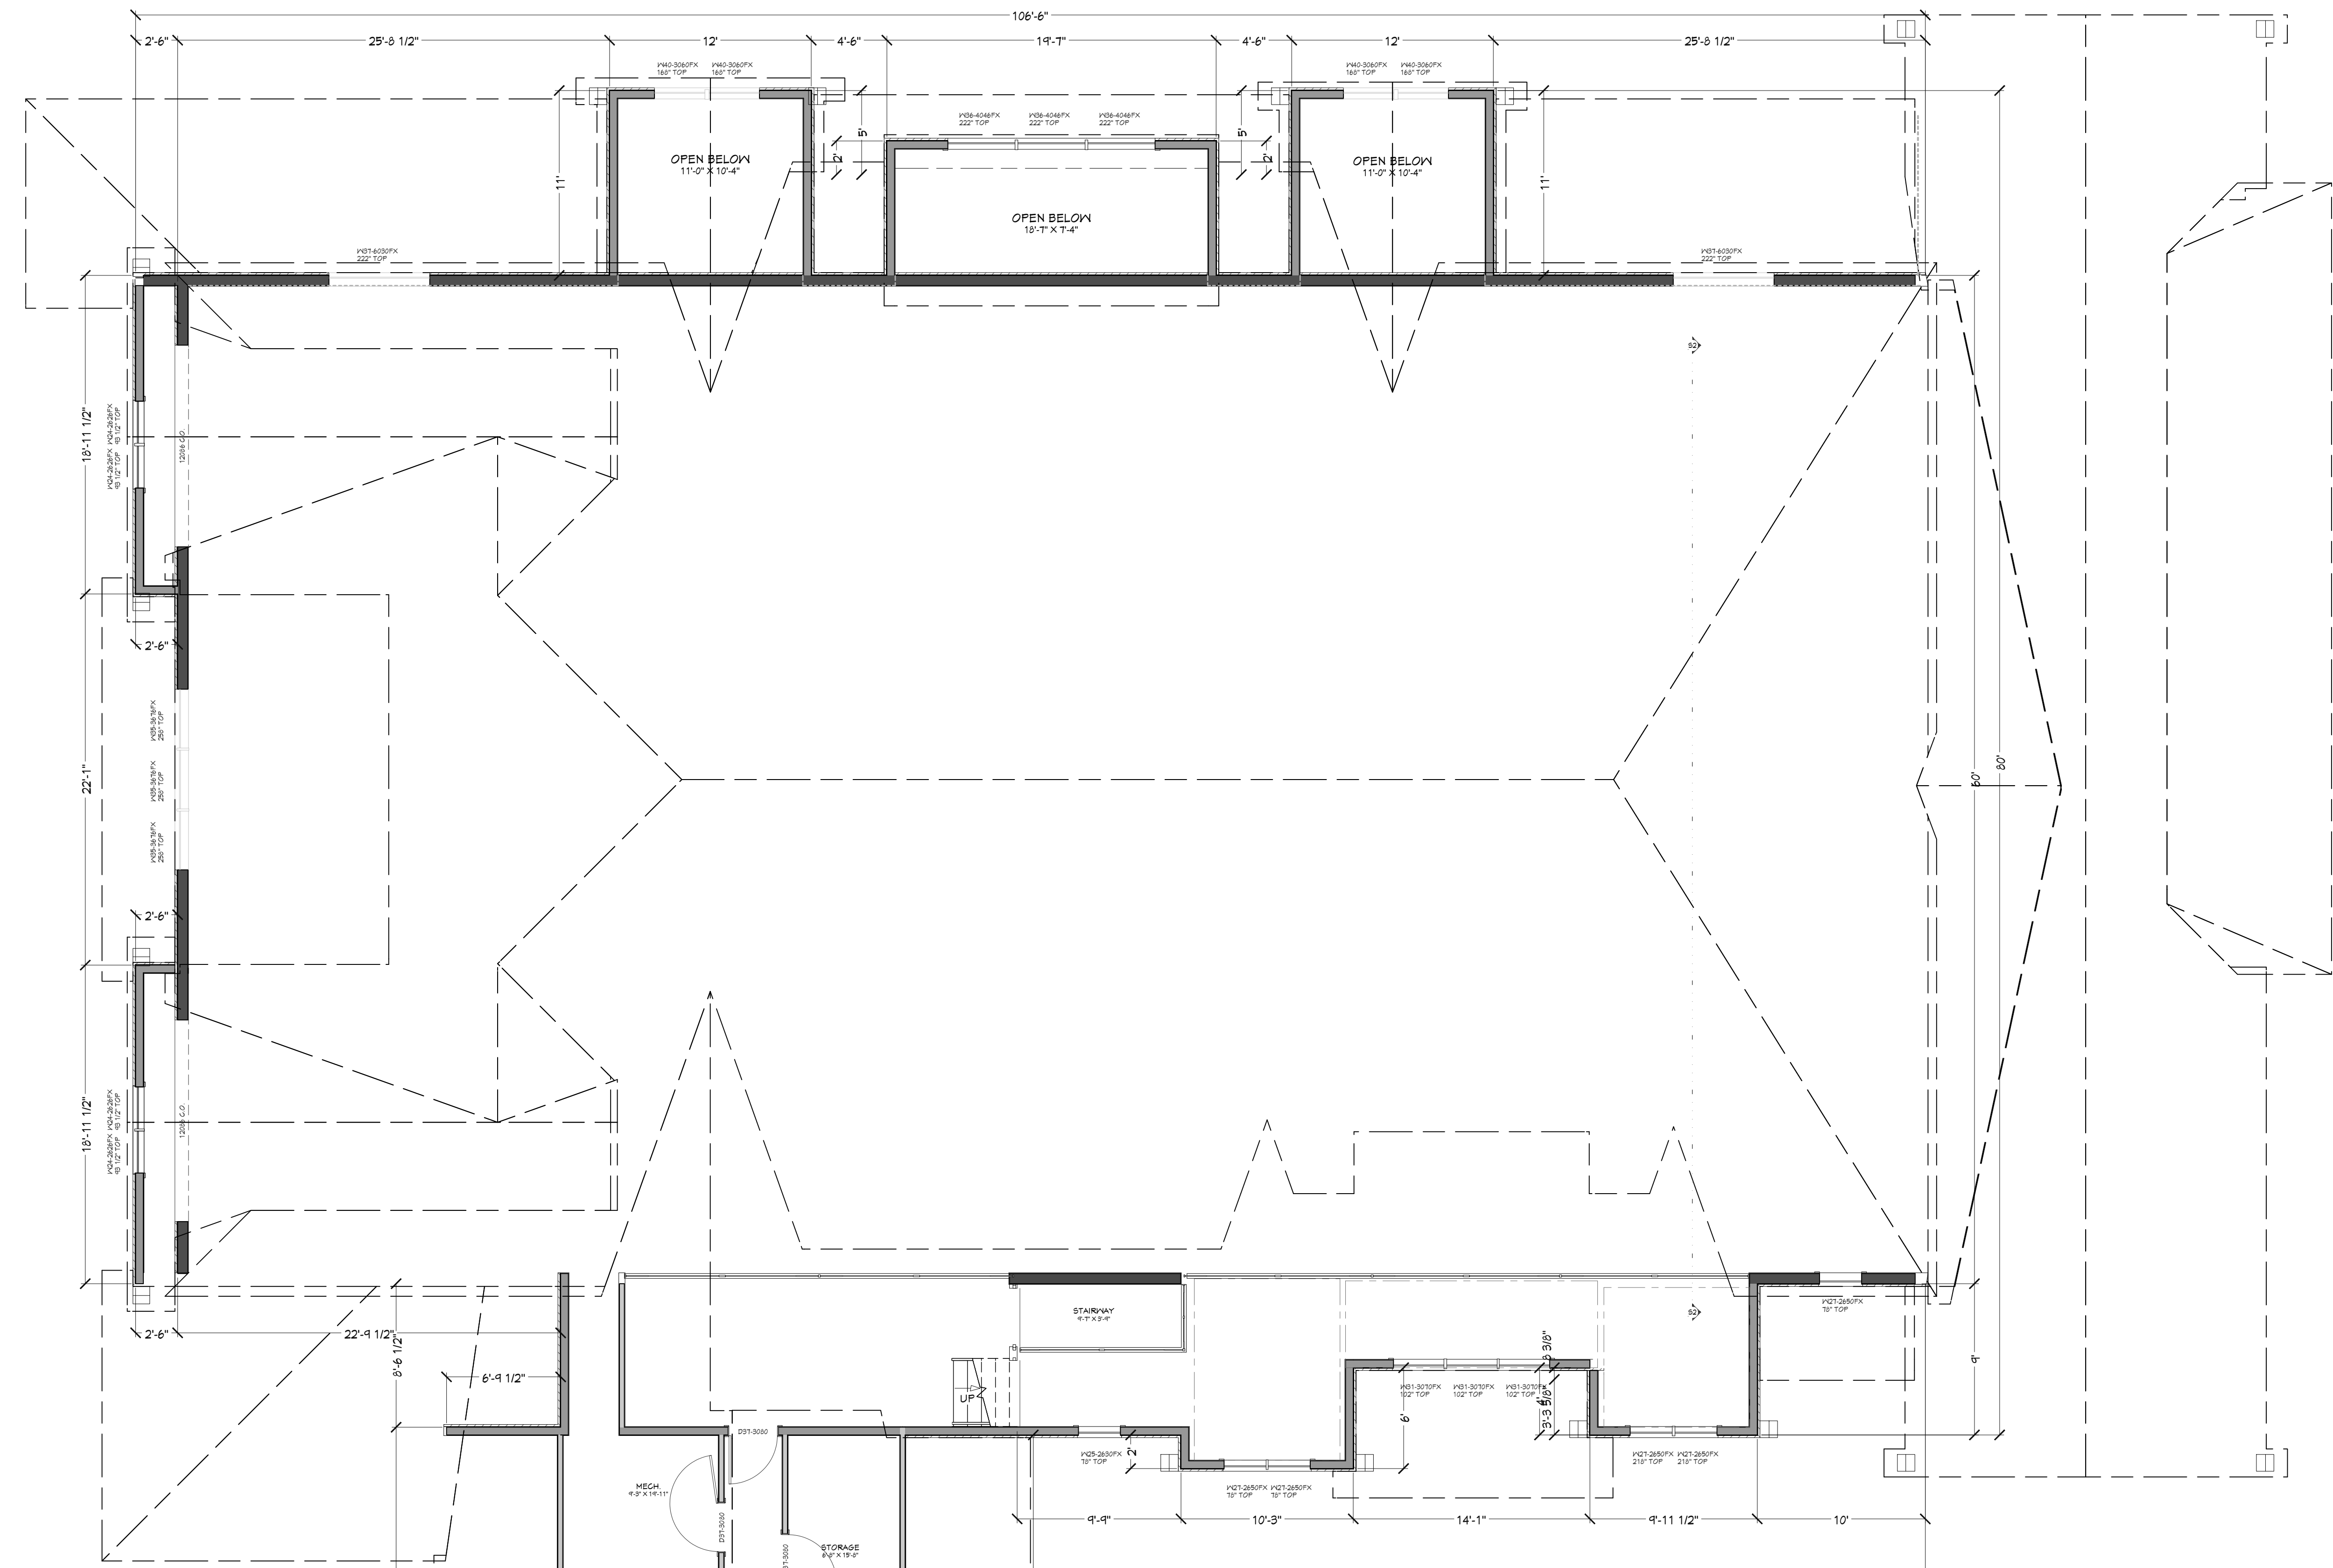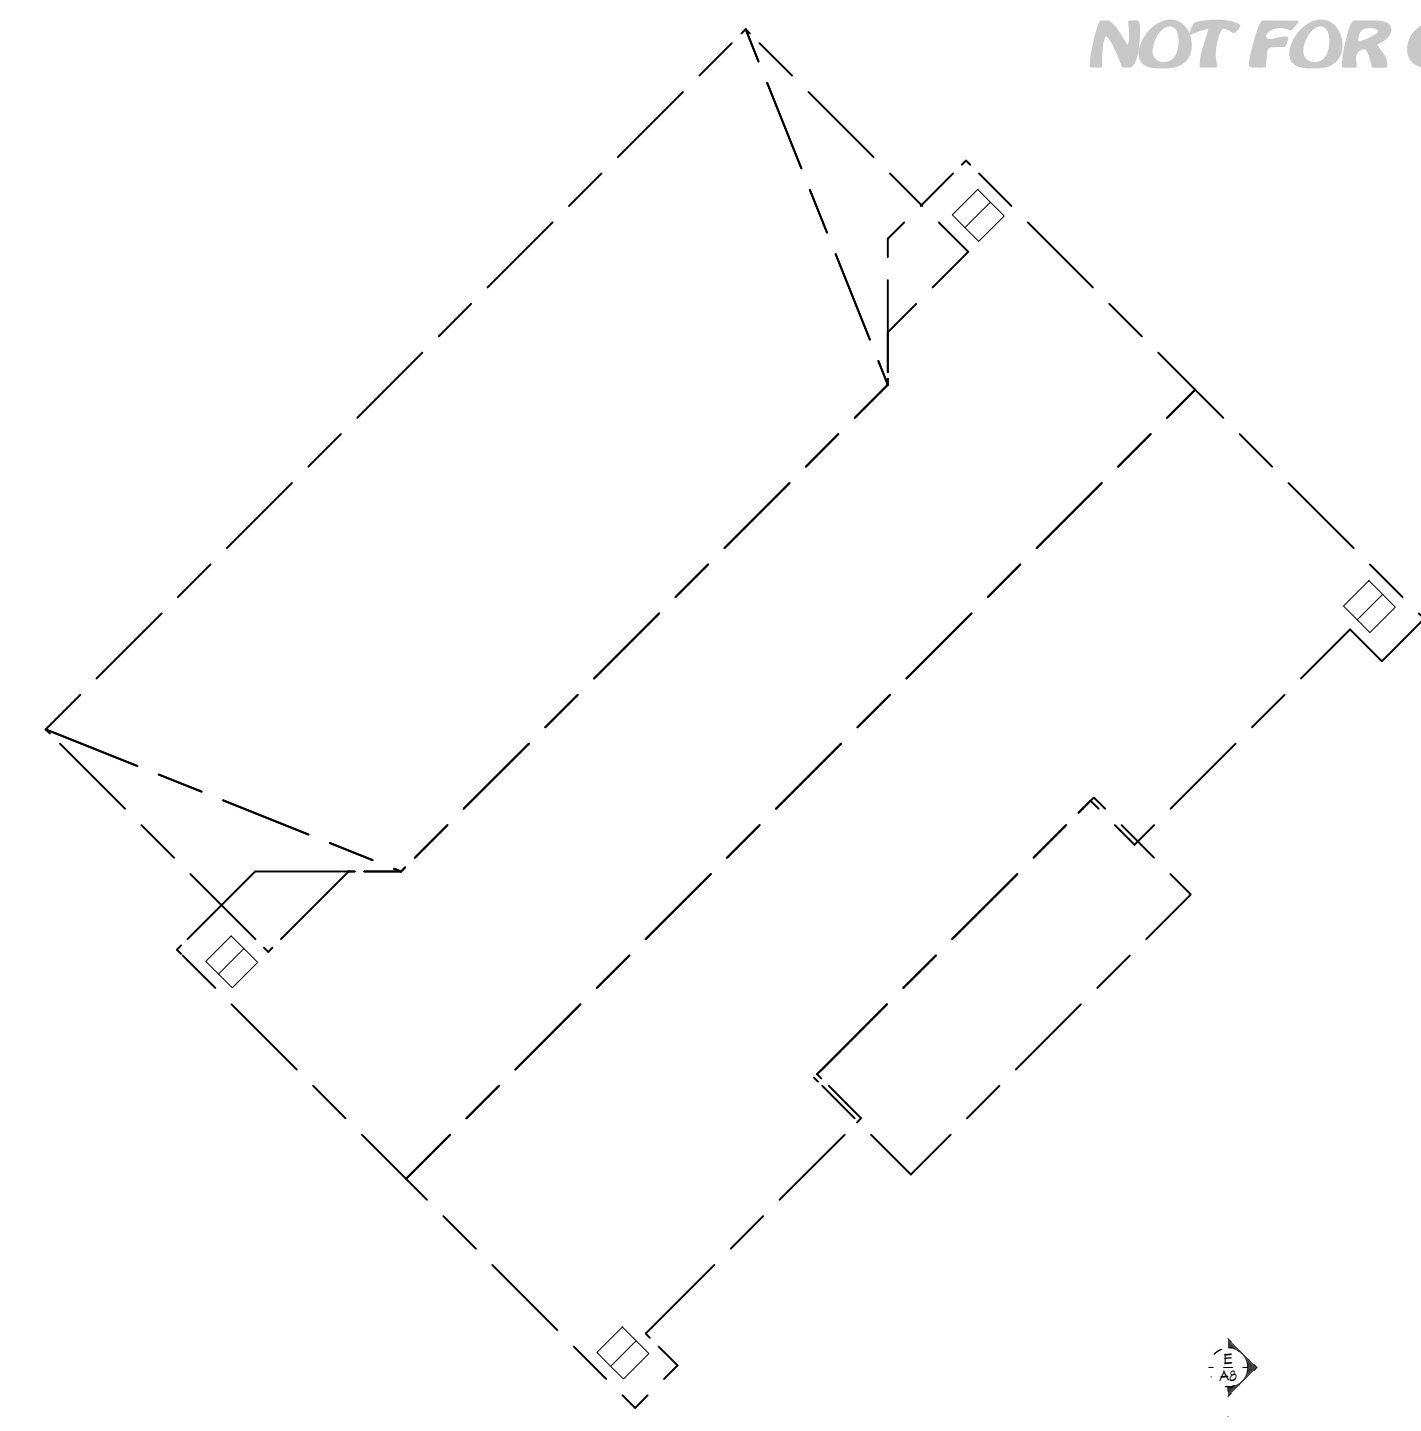

WINDOW/DOOR LABEL LEGEND

TR - TRUSS (NUMBER & EACH END); TRIMMER (NO. & END)
 DS - DIMENSION (TYPE & VALUE)
 PD - FULL OPEN HEADS (NO. AND BEARING POINTS)
 MB - FULL WIDTH TRUSS (NO. AND BEARING POINTS)

NUMBER	FLOOR	TYPE	WIDTH	HEIGHT	TEMPERATURE	DESCRIPTION	COMMENTS	CALC # NUMBER
W001	2	FD	48"	84"	YES	EXT. FINER GLASS PANEL		W001
W002	2	D	36"	36"	YES	INT. FINER GLASS PANEL		W002
W003	2	D	36"	36"	YES	INT. FINER GLASS PANEL		W003
W004	2	D	36"	36"	YES	INT. FINER GLASS PANEL		W004
D40	1	D	36"	36"	YES	INT. FINER GLASS PANEL		D40

UPPER LEVEL NOTES:
 ALL ANGLE 45° UNO
 2x6 EXT. WALLS @ 16" O.C.
 9'-1" PLATE HEIGHT UNO
 ALL PARTITION DIMENSIONS
 ARE TO FACE OF STUD

MAIN LEVEL	5010	sq. ft.
UPPER LEVEL	4914	sq. ft.
BASEMENT	2569	sq. ft.
TOTAL LIVING SPACE	12513	sq. ft.

GYMNASIUM	3323	sq. ft.
FINISHED GYMNASIUM	1401	sq. ft.
UNFINISHED/MECH.	1325	sq. ft.
GARAGE	4161	sq. ft.
FORG/DECK/WINDOW WELLS	1810	sq. ft.

PRELIMINARY
NOT FOR CONSTRUCTION

PROJECT NO.
24-001

WHEELER RESIDENCE
CANYON CO., ID

SHEET SIZE
ARCH E (36" x 54")



INITIAL DATE: 02-06-24
PRINT DATE: 2/22/2024

DRAWN BY: Steve

SVC Design
205.244.7286
Nampa, ID

SHEET NUMBER
A2
PAGE 2

PRELIMINARY
NOT FOR CONSTRUCTION

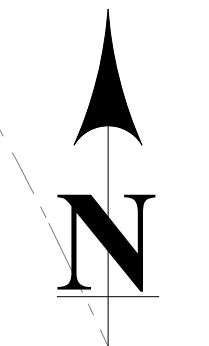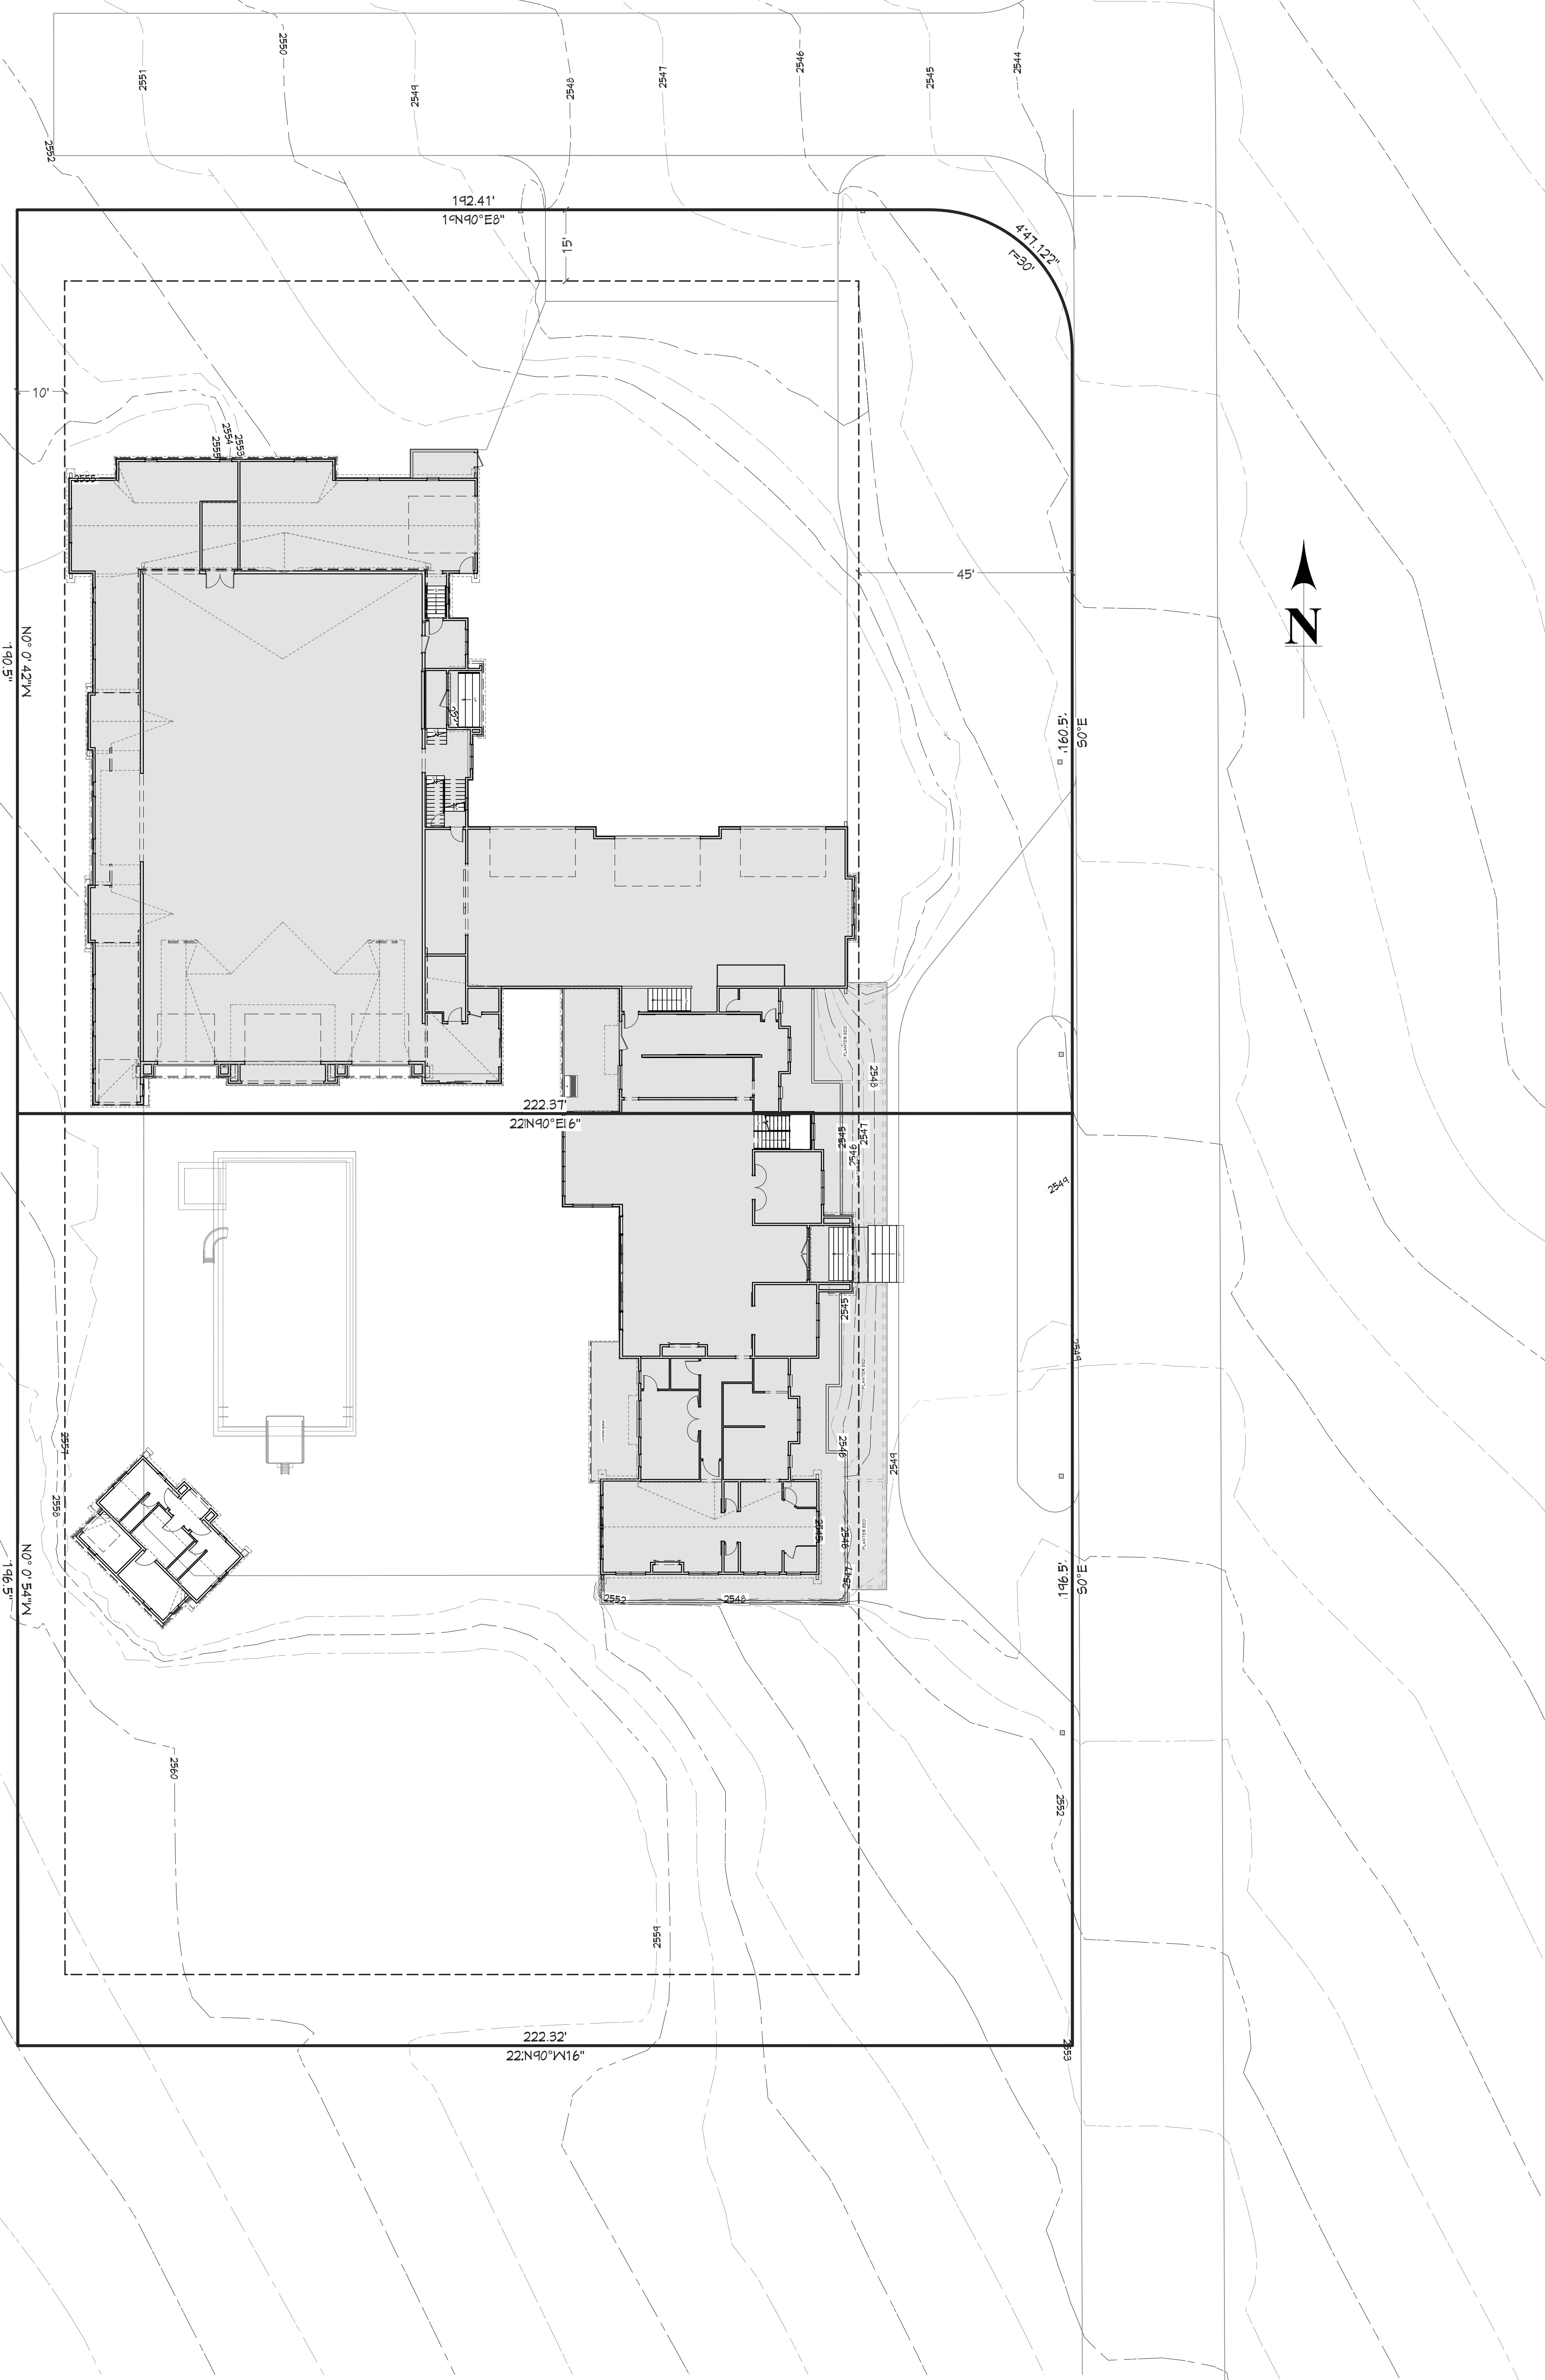

SITE PLAN
1 IN = 15 FT

PROJECT NO.
24-001

WHEELER RESIDENCE
CANYON CO., ID

SHEET SIZE
ARCH E (36" x 54")

SITE PLAN

DRAWN BY:
Steve

S/C Design
S/MC Design
205.244.7286
Nampa, ID

SHEET NUMBER
A4
PAGE 4

CONTRACTOR TO VERIFY ALL DETAILS, DIMENSIONS, AND SPECIFICATIONS PRIOR TO CONSTRUCTION, AND REPORT ANY OMISSIONS AND/OR ERRORS TO S/MC DESIGN. THE PURCHASER OR BUILDER OF THIS PLAN RELEASES S/MC DESIGN FROM ANY CLAIMS, LITIGATIONS OR SUITS THAT MAY ARISE DURING CONSTRUCTION OR ANYTIME THEREAFTER.

PRELIMINARY
NOT FOR CONSTRUCTION