
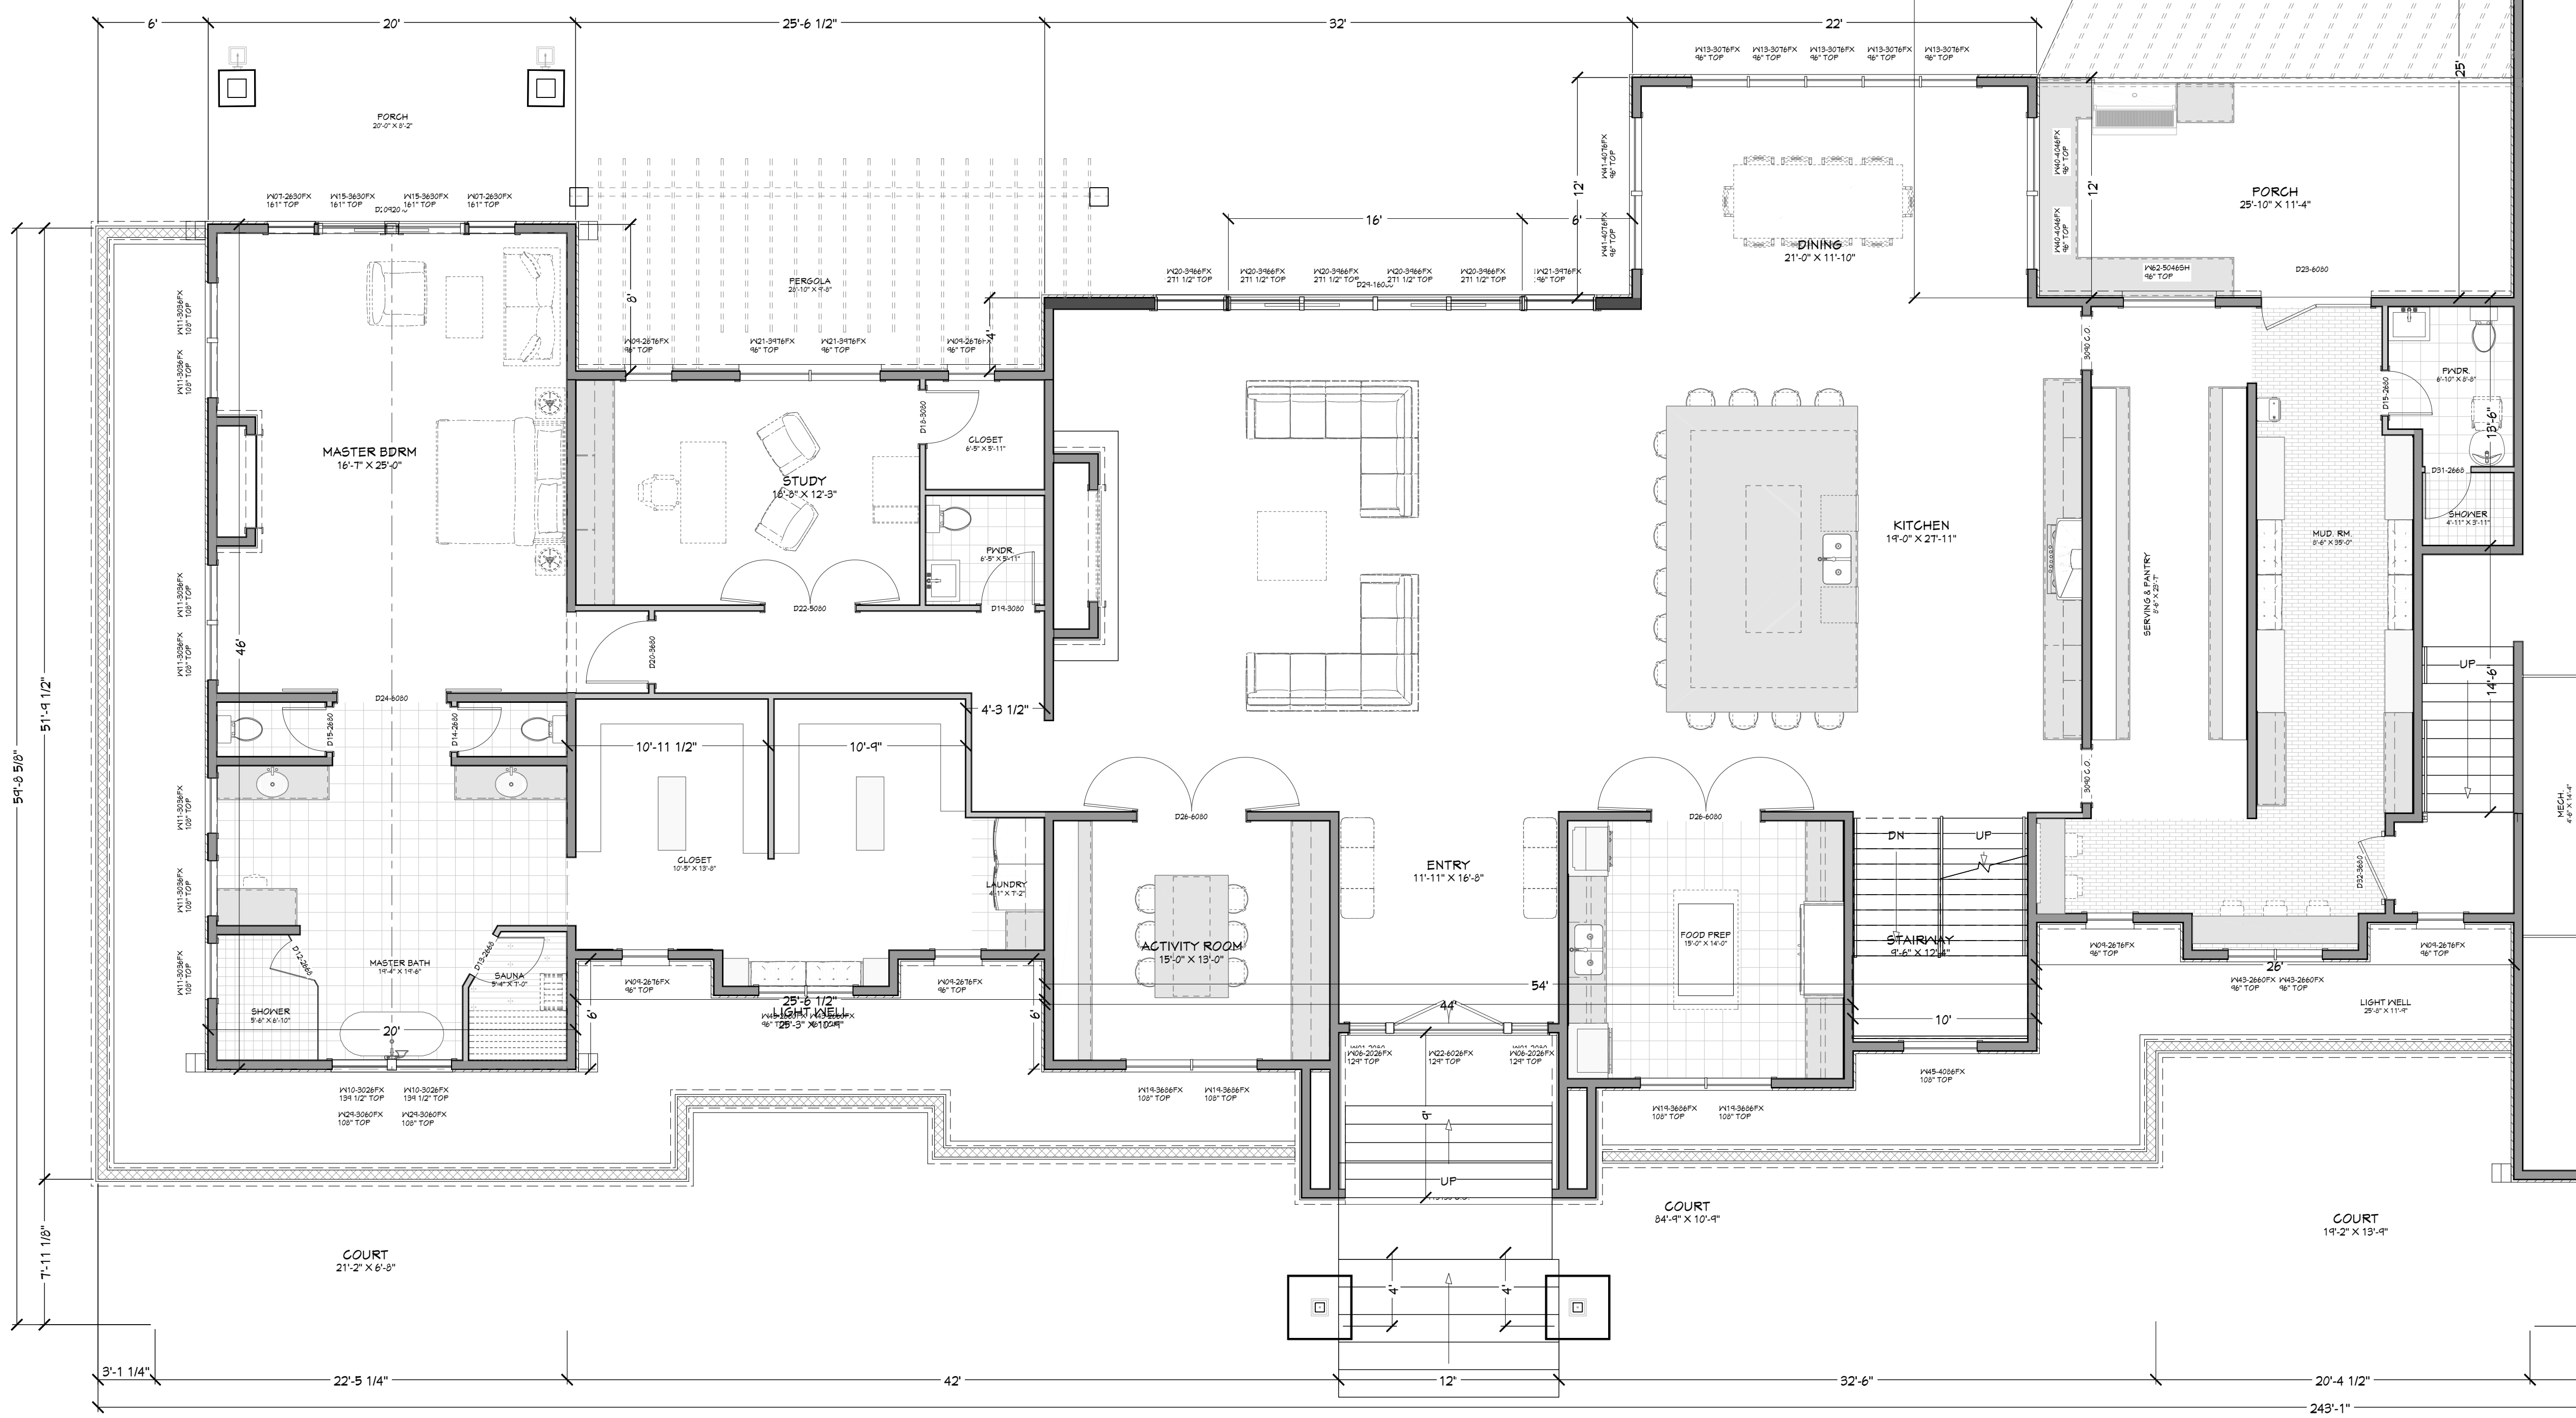
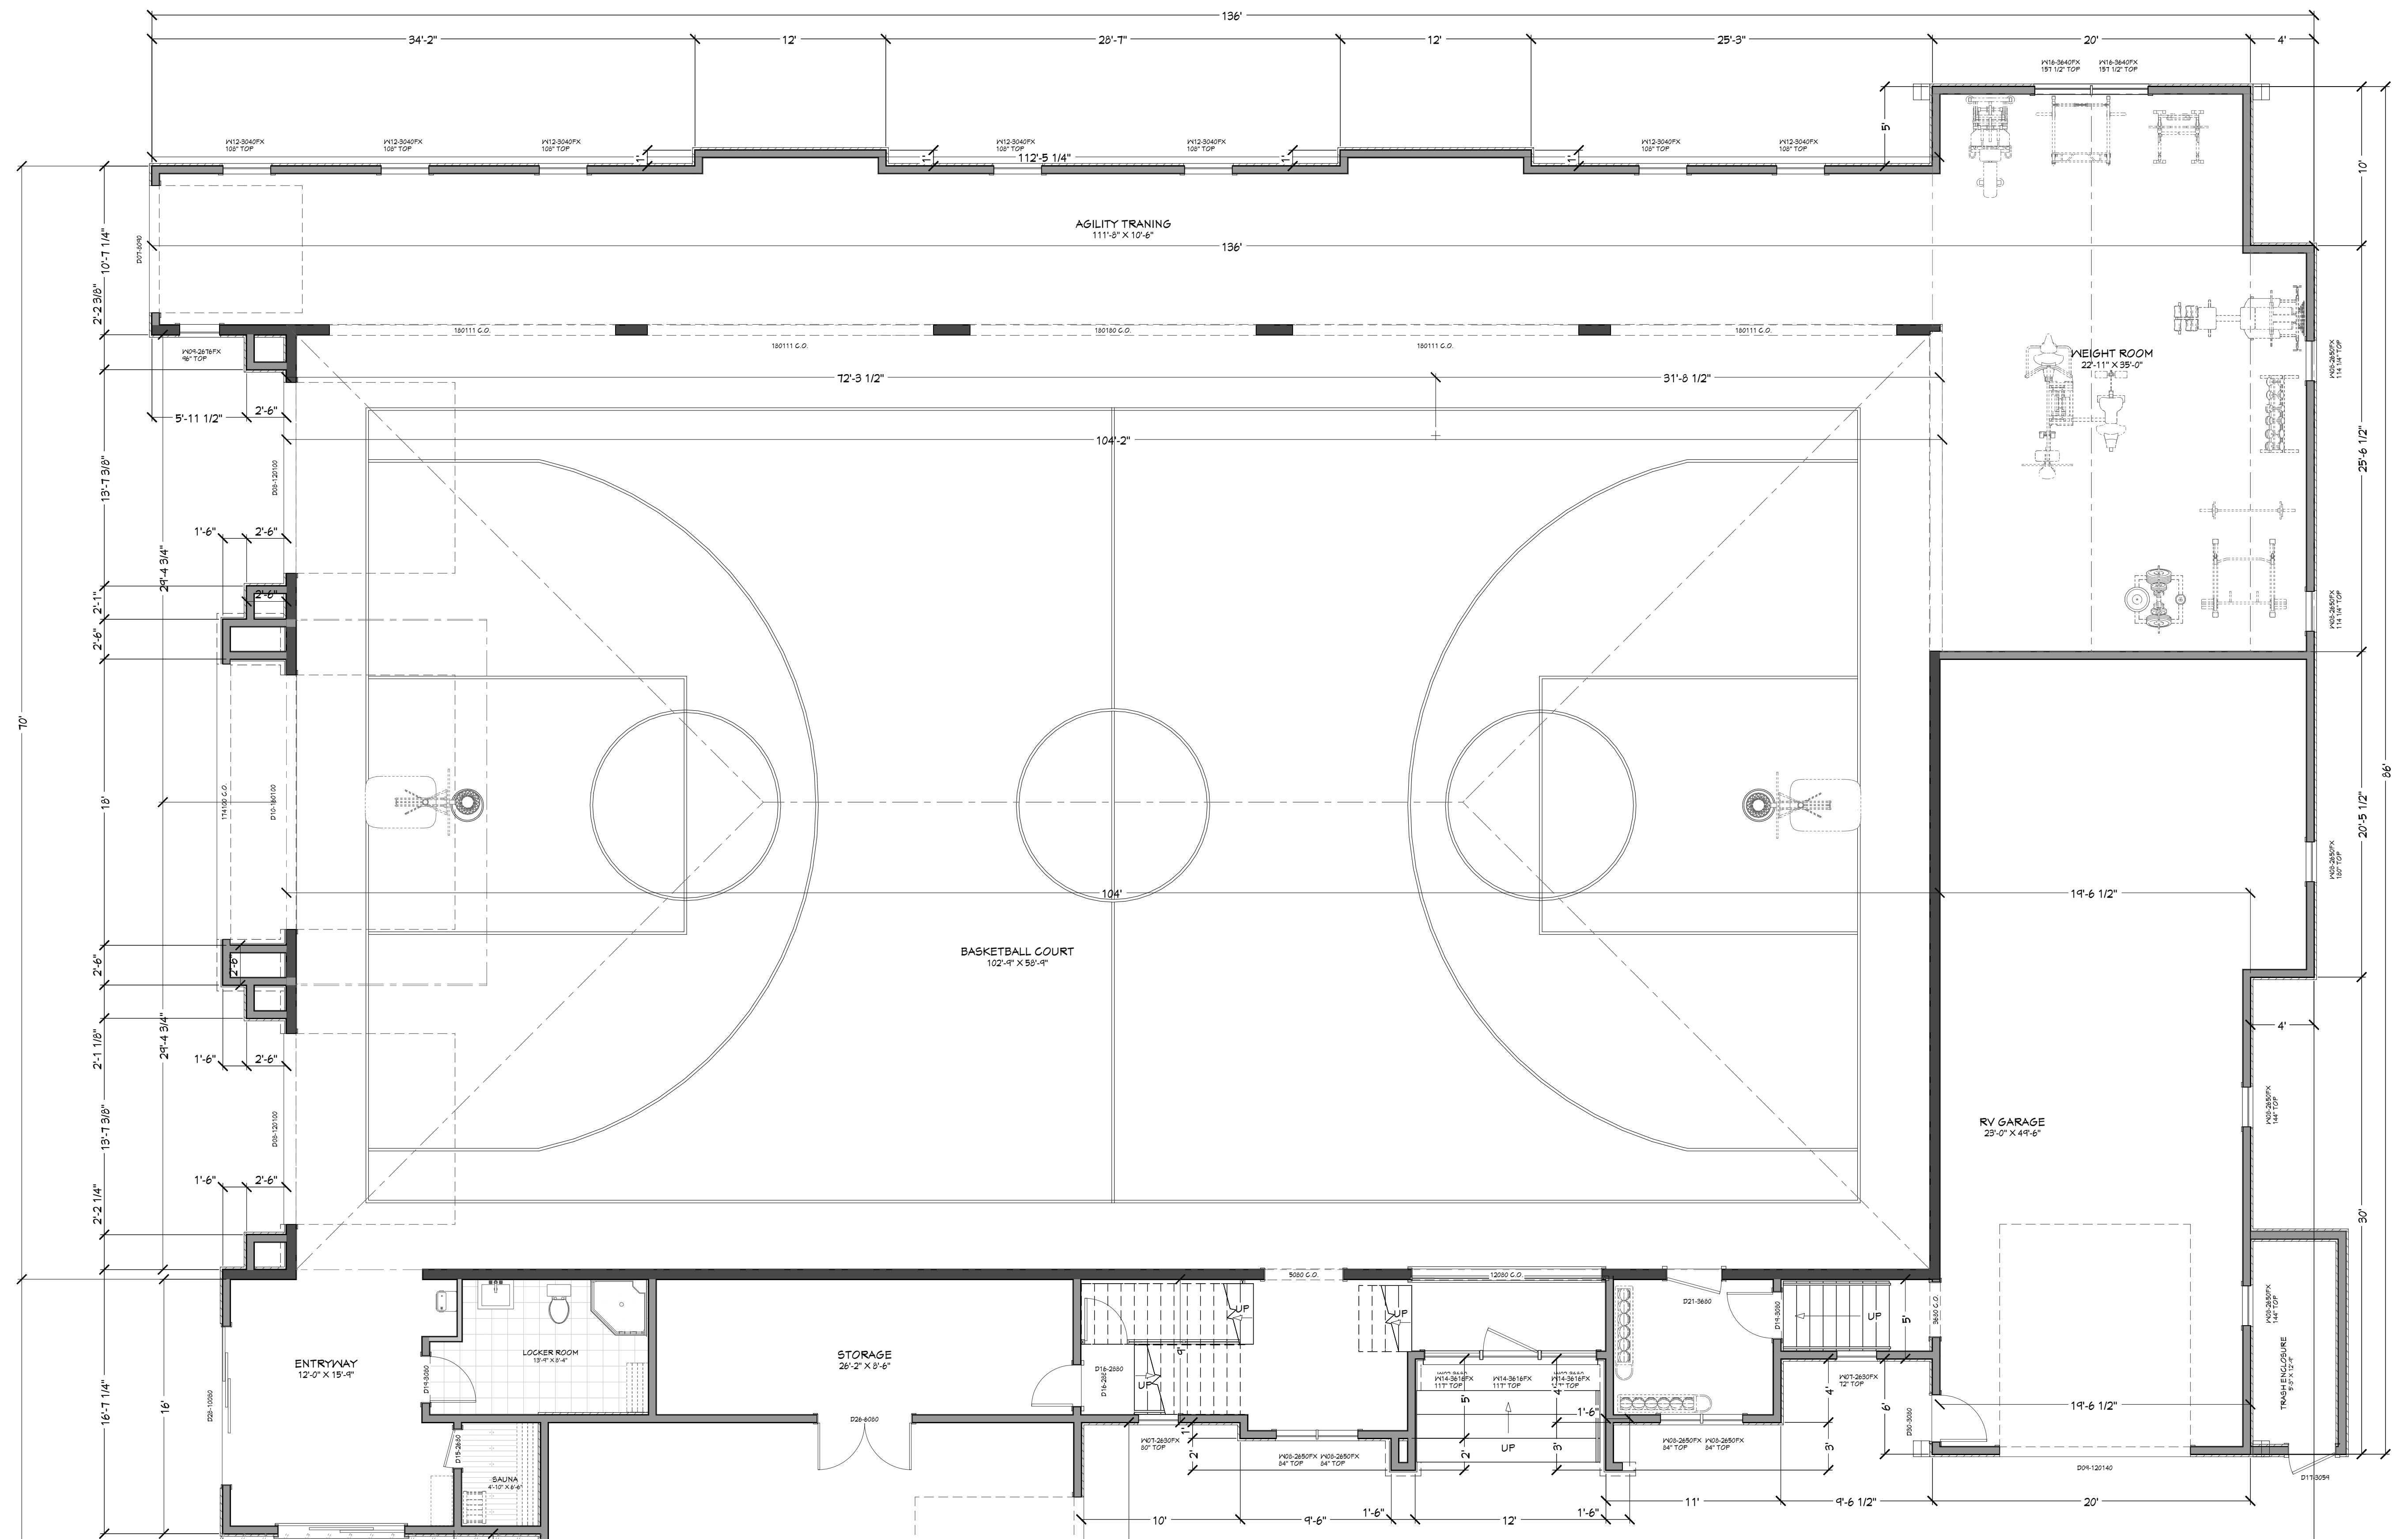


PRELIMINARY
NOT FOR CONSTRUCTION

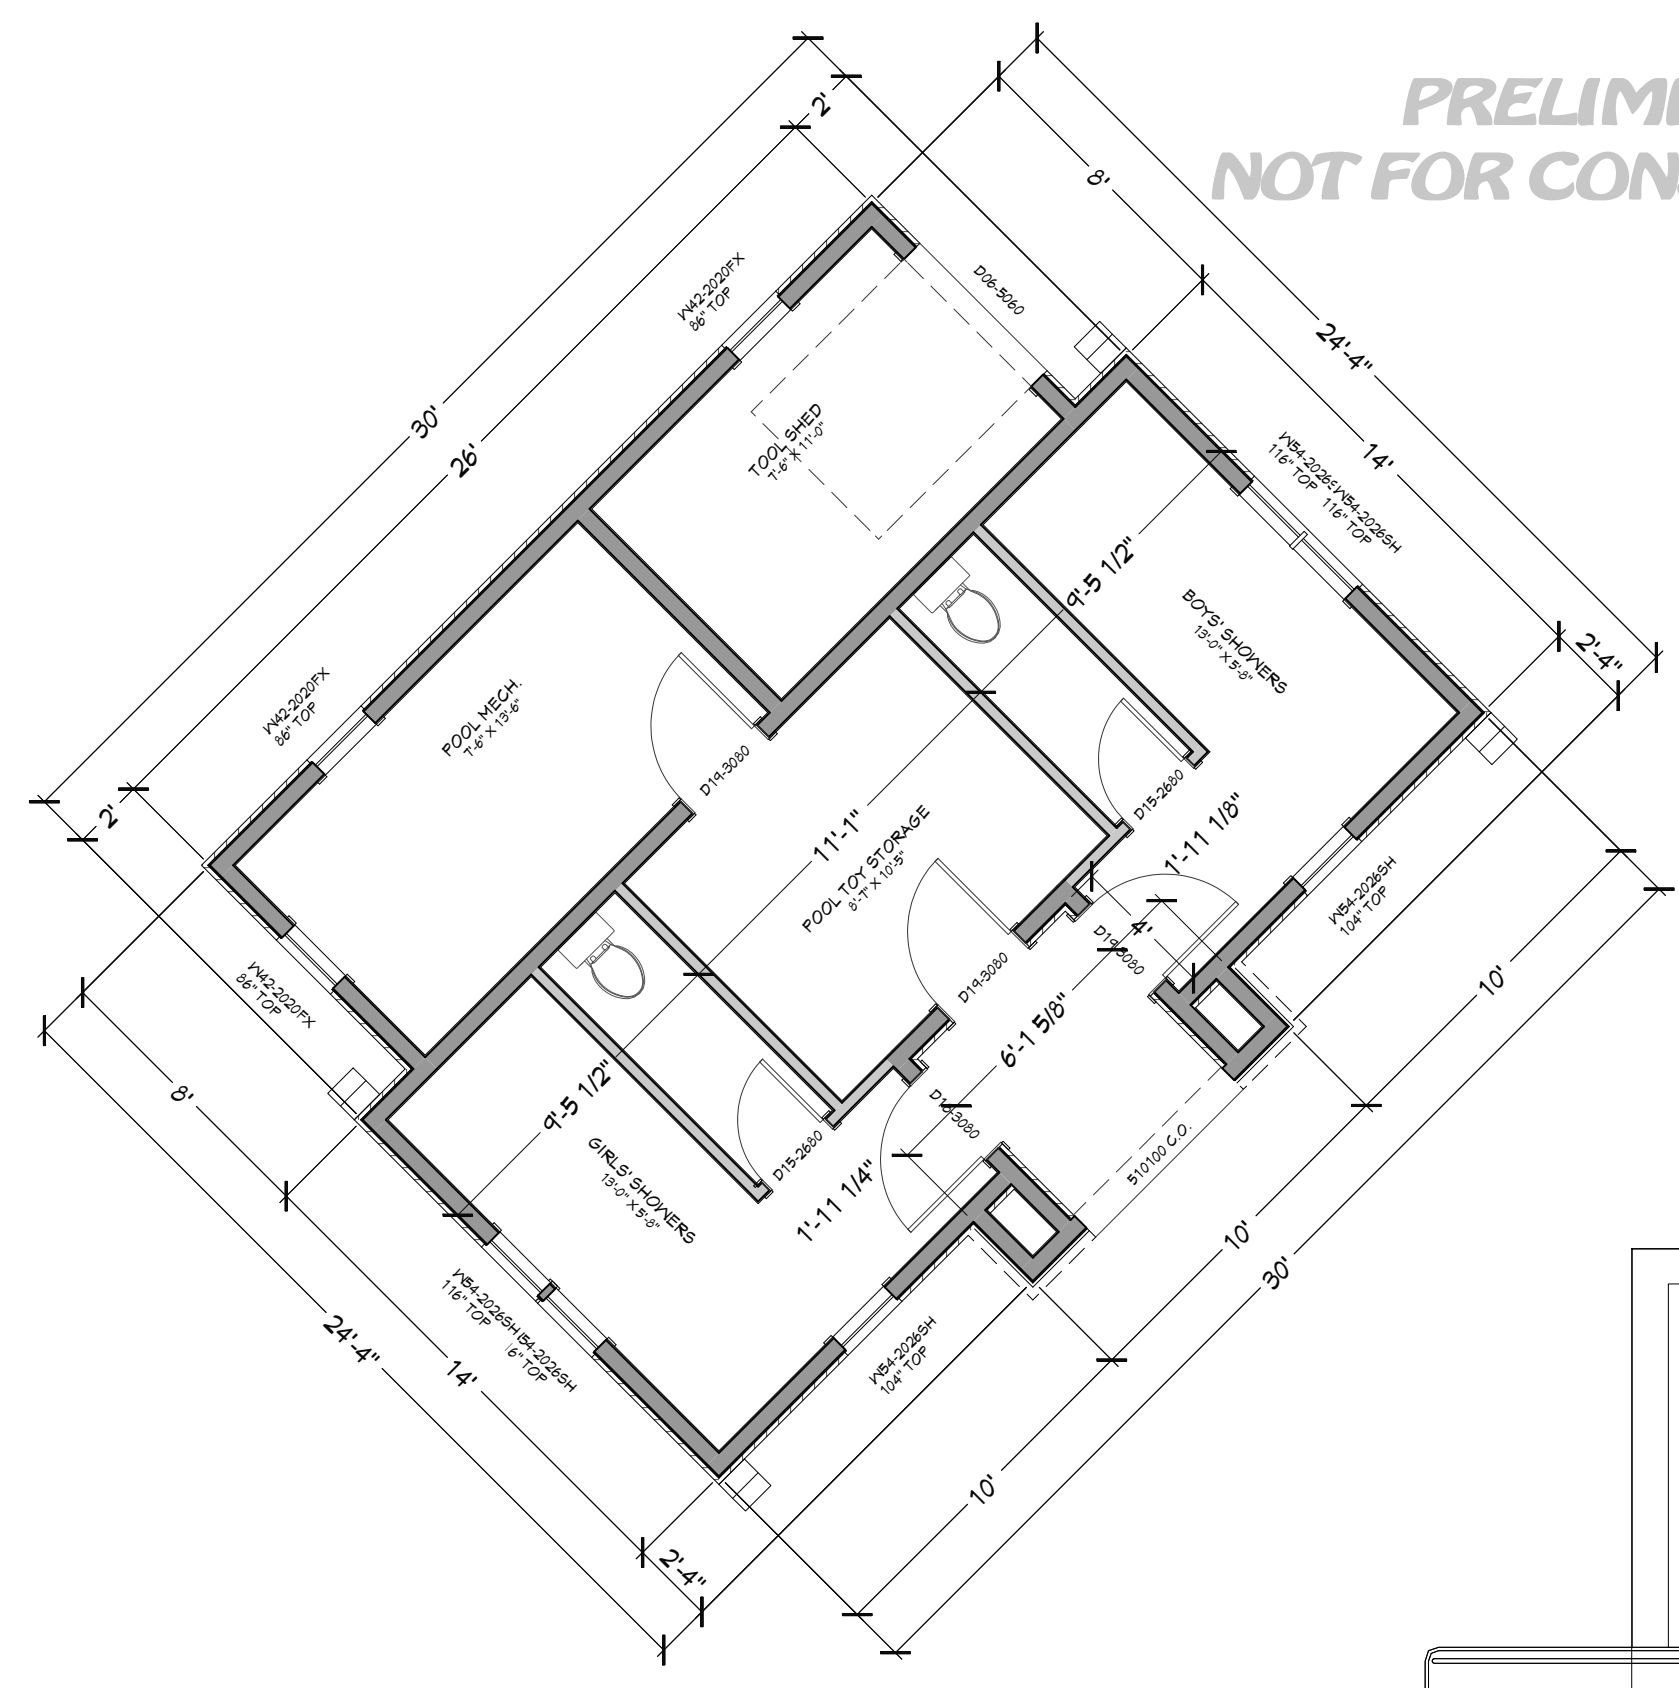

WINDOW/DOOR LABEL LEGEND

NUMBER	FLOOR	SIZE	WIDTH	HEIGHT	TEMPERATURE	DESCRIPTION	COMMENTS	CALC #	NUMBER
W01	1	10'0" x 12'0"	10'	12'	YES	FRONT GLASS PANEL		W01	W01
W02	1	10'0" x 12'0"	10'	12'	YES	FRONT GLASS PANEL		W02	W02
W03	1	10'0" x 12'0"	10'	12'	YES	FRONT GLASS PANEL		W03	W03
W62	1	10'0" x 12'0"	10'	12'	YES	FRONT GLASS PANEL		W62	W62

MAIN LEVEL NOTES:
ALL ANGLE 45° UNO
2x6 EXT. WALLS @ 16" O.C.
10'-1 1/8" PLATE HEIGHT UNO
ALL PARTITION DIMENSIONS
ARE TO FACE OF STUD

MAIN LEVEL	5141	Sq. Ft.
UPPER LEVEL	4941	Sq. Ft.
BASEMENT	3300	Sq. Ft.
TOTAL LIVING SPACE	12834	Sq. Ft.
GYMNASIUM	3322	Sq. Ft.
FINISHED GYMNASIUM	1323	Sq. Ft.
UNFINISHED/MECH.	1929	Sq. Ft.
GARAGE	4146	Sq. Ft.
FORGADECK/WINDOW WELLS	2395	Sq. Ft.

PAGE	TITLE
A1	FLOOR PLAN - 1ST LEVEL
A2	FLOOR PLAN - 2ND LEVEL
A3	FLOOR PLAN - BASEMENT
A4	SITE PLAN
A5	ELEVATIONS
A6	ELEVATIONS
A7	SECTION VIEWS
A8	SECTION VIEWS
A9	SECTION VIEWS
A10	SECTION VIEWS
E1	ELECTRICAL - 1ST LEVEL
E2	ELECTRICAL - BASEMENT

PROJECT NO.
24-001




WHEELER RESIDENCE
CANYON CO., ID

DRAWN BY: Steve
INITIAL DATE: 02-06-24
PRINT DATE: 2/26/2024

SHEET SIZE
ARCH E2 (36" x 54")

SHEET NUMBER
A1
PAGE 1

PRELIMINARY
NOT FOR CONSTRUCTION

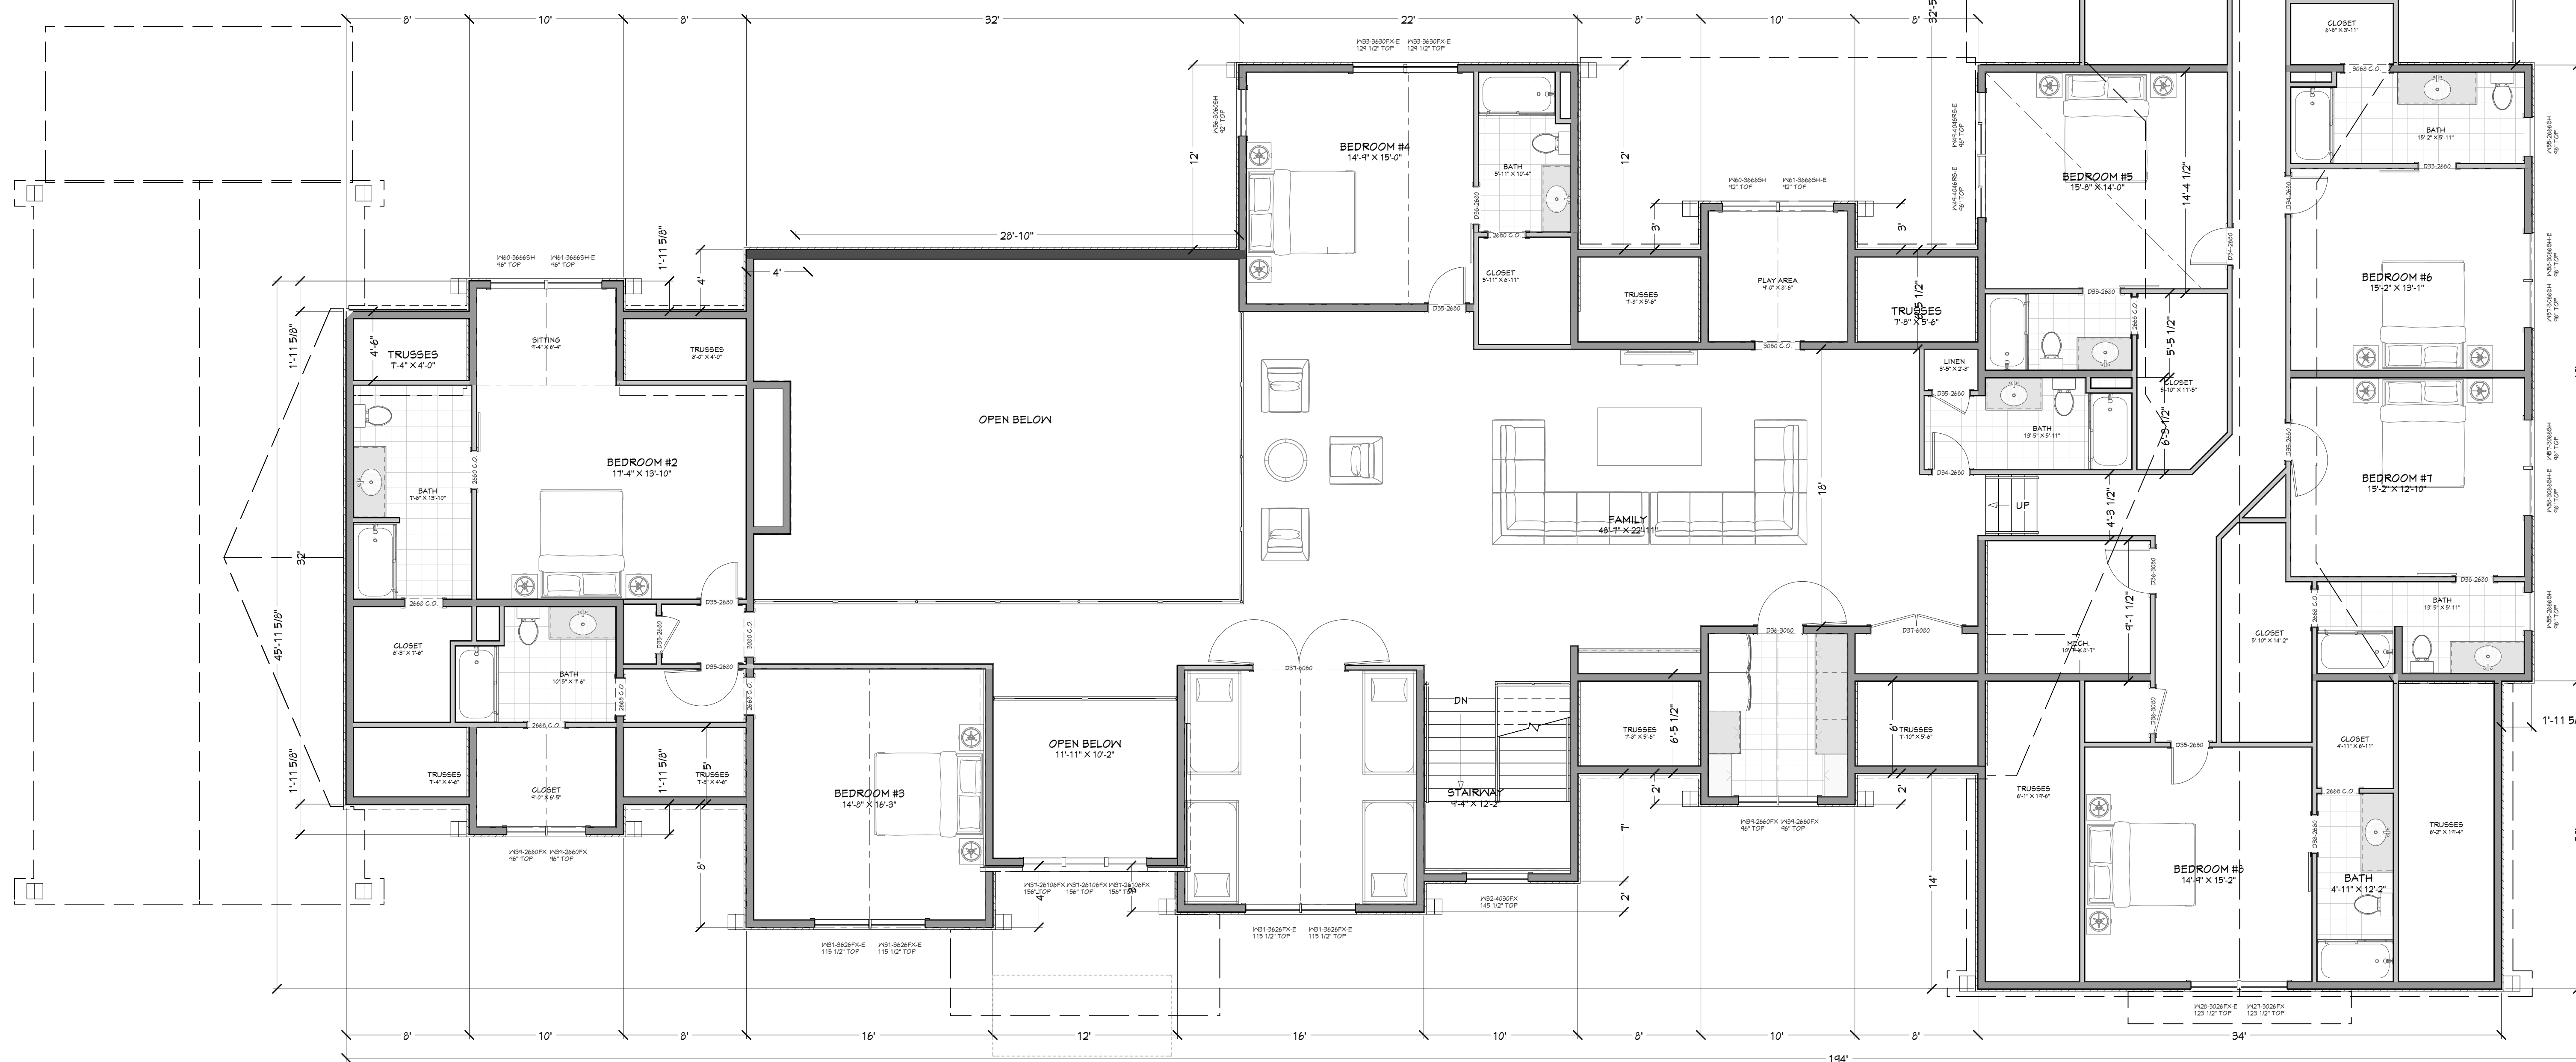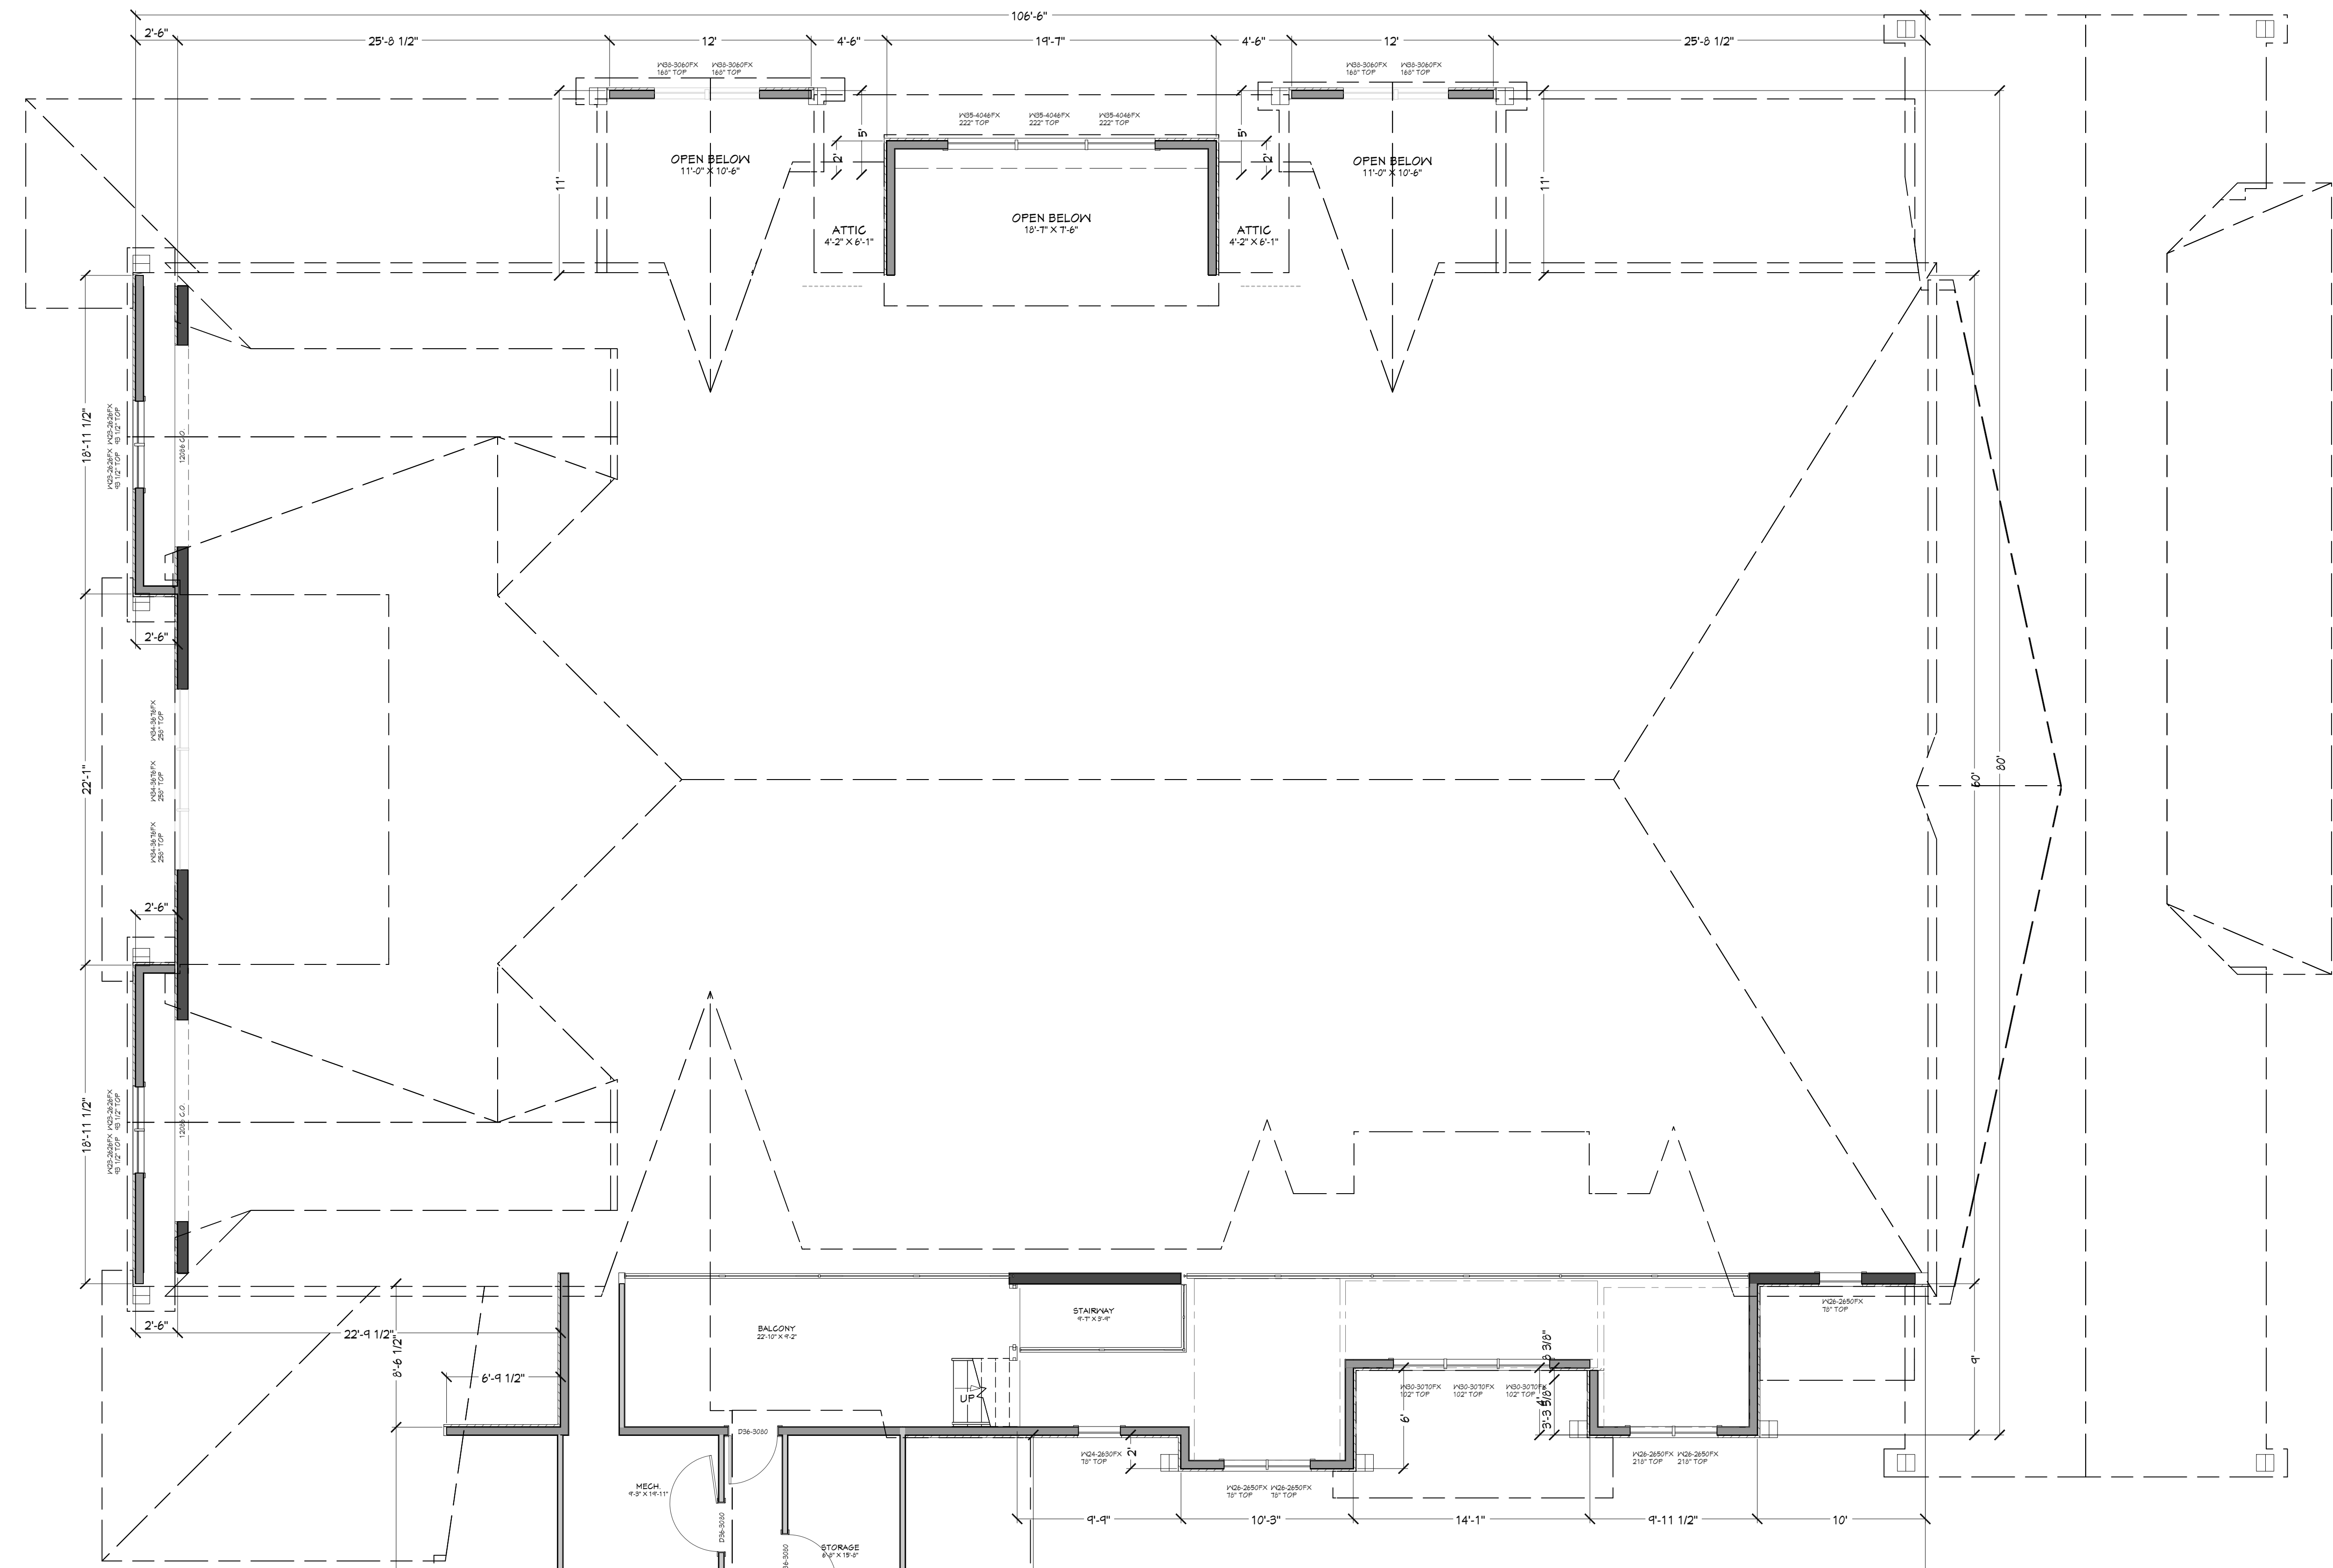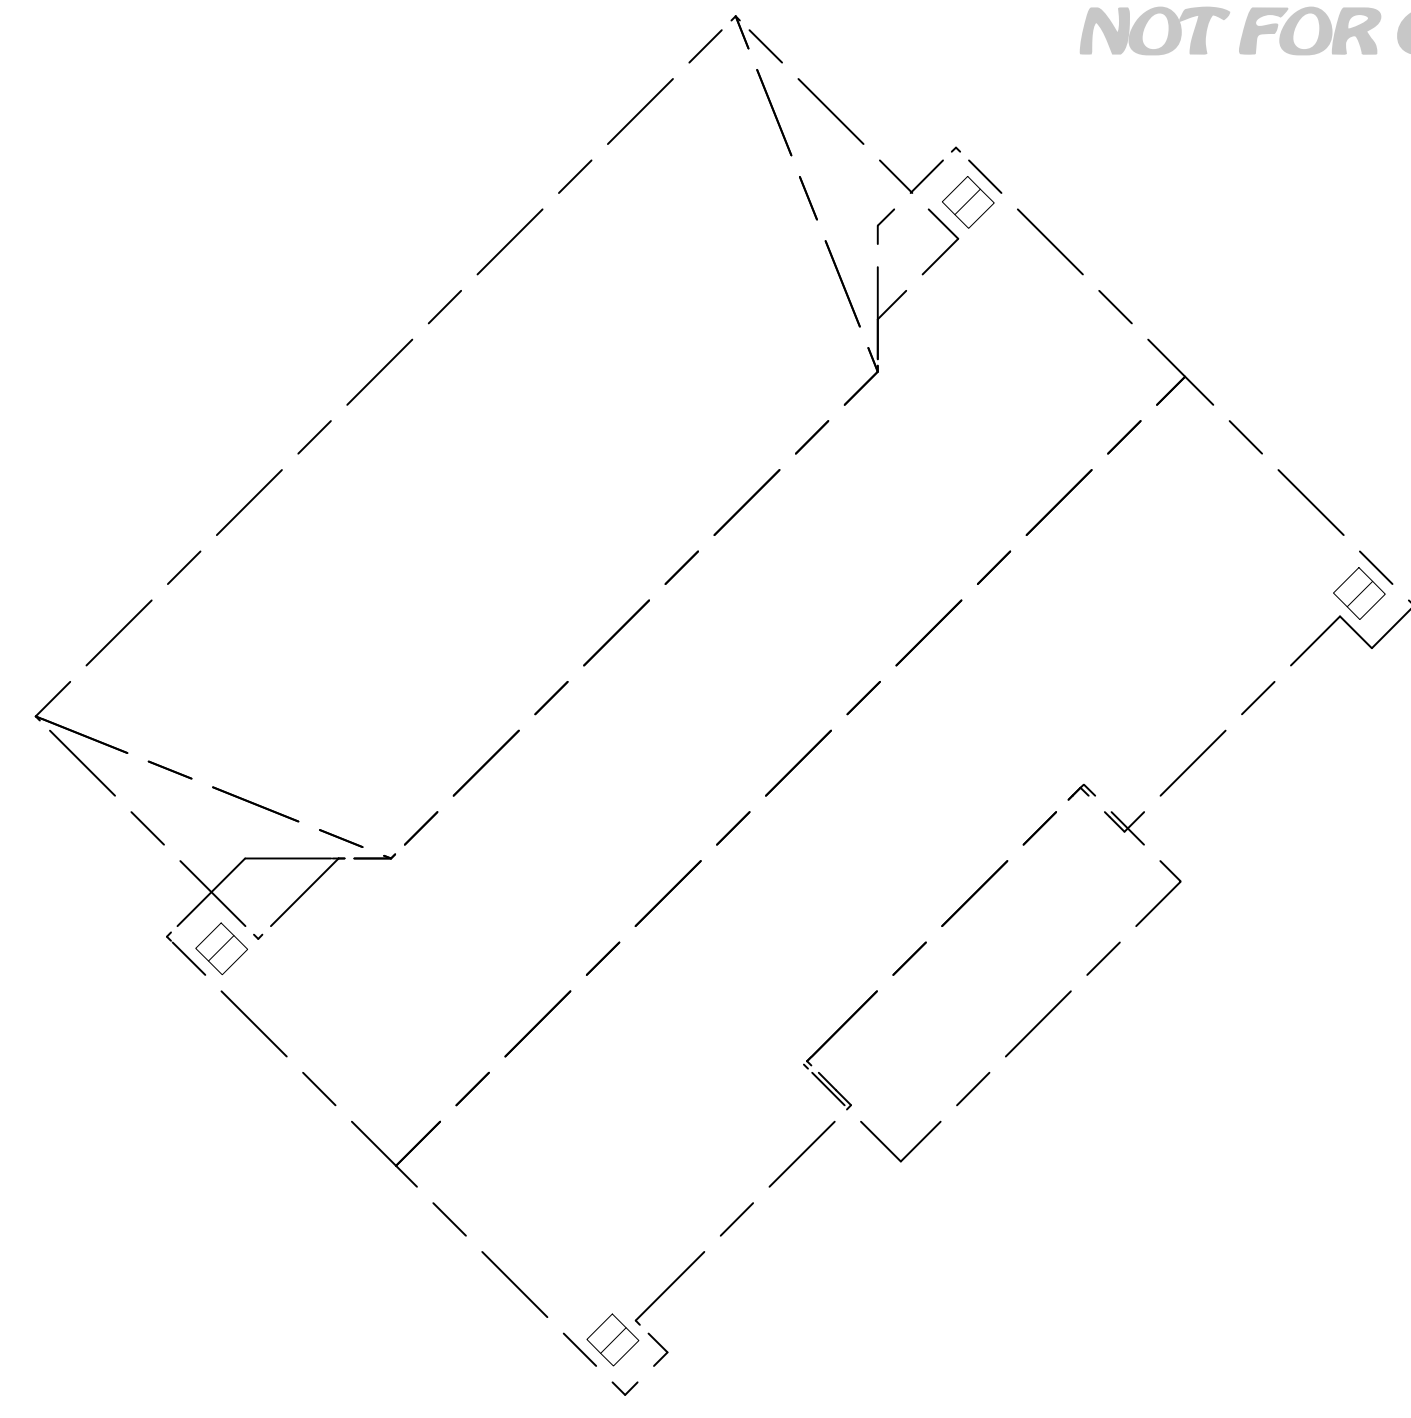

WINDOW DOOR LABEL LEGEND

NUMBER	FLOOR	SIZE	HEIGHT	TEMPERATURE	DESCRIPTION	COMMENTS	CALC # NUMBER
W01	2	4'0" x 4'0"	4'0"	YES	EXT. FINER GLASS PANEL		W01
W02	2	4'0" x 4'0"	4'0"	YES	EXT. FINER GLASS PANEL		W02
W03	2	4'0" x 4'0"	4'0"	YES	EXT. FINER GLASS PANEL		W03
W62	2	4'0" x 4'0"	4'0"	YES	EXT. FINER GLASS PANEL		W62

UPPER LEVEL NOTES:
ALL ANGLE 45° UNO
2x6 EXT WALLS @ 16" O.C.
9'-1" HGT PLATE HEIGHT UNO
ALL PARTITION DIMENSIONS
ARE TO FACE OF STUD

MAIN LEVEL	5141	Sq. Ft.
UPPER LEVEL	4941	Sq. Ft.
BASEMENT	2000	Sq. Ft.
TOTAL LIVING SPACE	12834	Sq. Ft.
GYMNASIUM	3322	Sq. Ft.
FINISHED GYMNASIUM	1362	Sq. Ft.
UNFINISHED MECH.	1928	Sq. Ft.
GARAGE	4146	Sq. Ft.
FORG/DECK/WINDOW WELLS	2395	Sq. Ft.

NUMBER	FLOOR	SIZE	HEIGHT	TEMPERATURE	DESCRIPTION	COMMENTS	CALC # NUMBER
D01	2	4'0" x 4'0"	4'0"	YES	EXT. FINER GLASS PANEL		D01
D02	2	4'0" x 4'0"	4'0"	YES	EXT. FINER GLASS PANEL		D02
D03	2	4'0" x 4'0"	4'0"	YES	EXT. FINER GLASS PANEL		D03
D04	2	4'0" x 4'0"	4'0"	YES	EXT. FINER GLASS PANEL		D04
D05	2	4'0" x 4'0"	4'0"	YES	EXT. FINER GLASS PANEL		D05
D06	2	4'0" x 4'0"	4'0"	YES	EXT. FINER GLASS PANEL		D06
D07	2	4'0" x 4'0"	4'0"	YES	EXT. FINER GLASS PANEL		D07
D08	2	4'0" x 4'0"	4'0"	YES	EXT. FINER GLASS PANEL		D08
D09	2	4'0" x 4'0"	4'0"	YES	EXT. FINER GLASS PANEL		D09
D10	2	4'0" x 4'0"	4'0"	YES	EXT. FINER GLASS PANEL		D10
D11	2	4'0" x 4'0"	4'0"	YES	EXT. FINER GLASS PANEL		D11
D12	2	4'0" x 4'0"	4'0"	YES	EXT. FINER GLASS PANEL		D12
D13	2	4'0" x 4'0"	4'0"	YES	EXT. FINER GLASS PANEL		D13
D14	2	4'0" x 4'0"	4'0"	YES	EXT. FINER GLASS PANEL		D14
D15	2	4'0" x 4'0"	4'0"	YES	EXT. FINER GLASS PANEL		D15
D16	2	4'0" x 4'0"	4'0"	YES	EXT. FINER GLASS PANEL		D16
D17	2	4'0" x 4'0"	4'0"	YES	EXT. FINER GLASS PANEL		D17
D18	2	4'0" x 4'0"	4'0"	YES	EXT. FINER GLASS PANEL		D18
D19	2	4'0" x 4'0"	4'0"	YES	EXT. FINER GLASS PANEL		D19
D20	2	4'0" x 4'0"	4'0"	YES	EXT. FINER GLASS PANEL		D20
D21	2	4'0" x 4'0"	4'0"	YES	EXT. FINER GLASS PANEL		D21
D22	2	4'0" x 4'0"	4'0"	YES	EXT. FINER GLASS PANEL		D22
D23	2	4'0" x 4'0"	4'0"	YES	EXT. FINER GLASS PANEL		D23
D24	2	4'0" x 4'0"	4'0"	YES	EXT. FINER GLASS PANEL		D24
D25	2	4'0" x 4'0"	4'0"	YES	EXT. FINER GLASS PANEL		D25
D26	2	4'0" x 4'0"	4'0"	YES	EXT. FINER GLASS PANEL		D26
D27	2	4'0" x 4'0"	4'0"	YES	EXT. FINER GLASS PANEL		D27
D28	2	4'0" x 4'0"	4'0"	YES	EXT. FINER GLASS PANEL		D28
D29	2	4'0" x 4'0"	4'0"	YES	EXT. FINER GLASS PANEL		D29
D30	2	4'0" x 4'0"	4'0"	YES	EXT. FINER GLASS PANEL		D30

PAGE	TITLE
A1	FLOOR PLAN - 1ST LEVEL
A2	FLOOR PLAN - 2ND LEVEL
A3	FLOOR PLAN - BASEMENT
A4	SITE PLAN
A5	ELEVATIONS
A6	ELEVATIONS
A7	SECTION VIEWS
A8	SECTION VIEWS
A9	SECTION VIEWS
A10	SECTION VIEWS
E1	ELECTRICAL - 1ST LEVEL
E2	ELECTRICAL - BASEMENT

PROJECT NO.
24-001

WHEELER RESIDENCE
CANYON CO., ID



SHEET SIZE
ARCH E2 (36" x 54")

DRAWN BY:
Steve

SVC Design
205.244.7285
Nampa, ID

SHEET NUMBER
A2
PAGE 2

PRELIMINARY
NOT FOR CONSTRUCTION

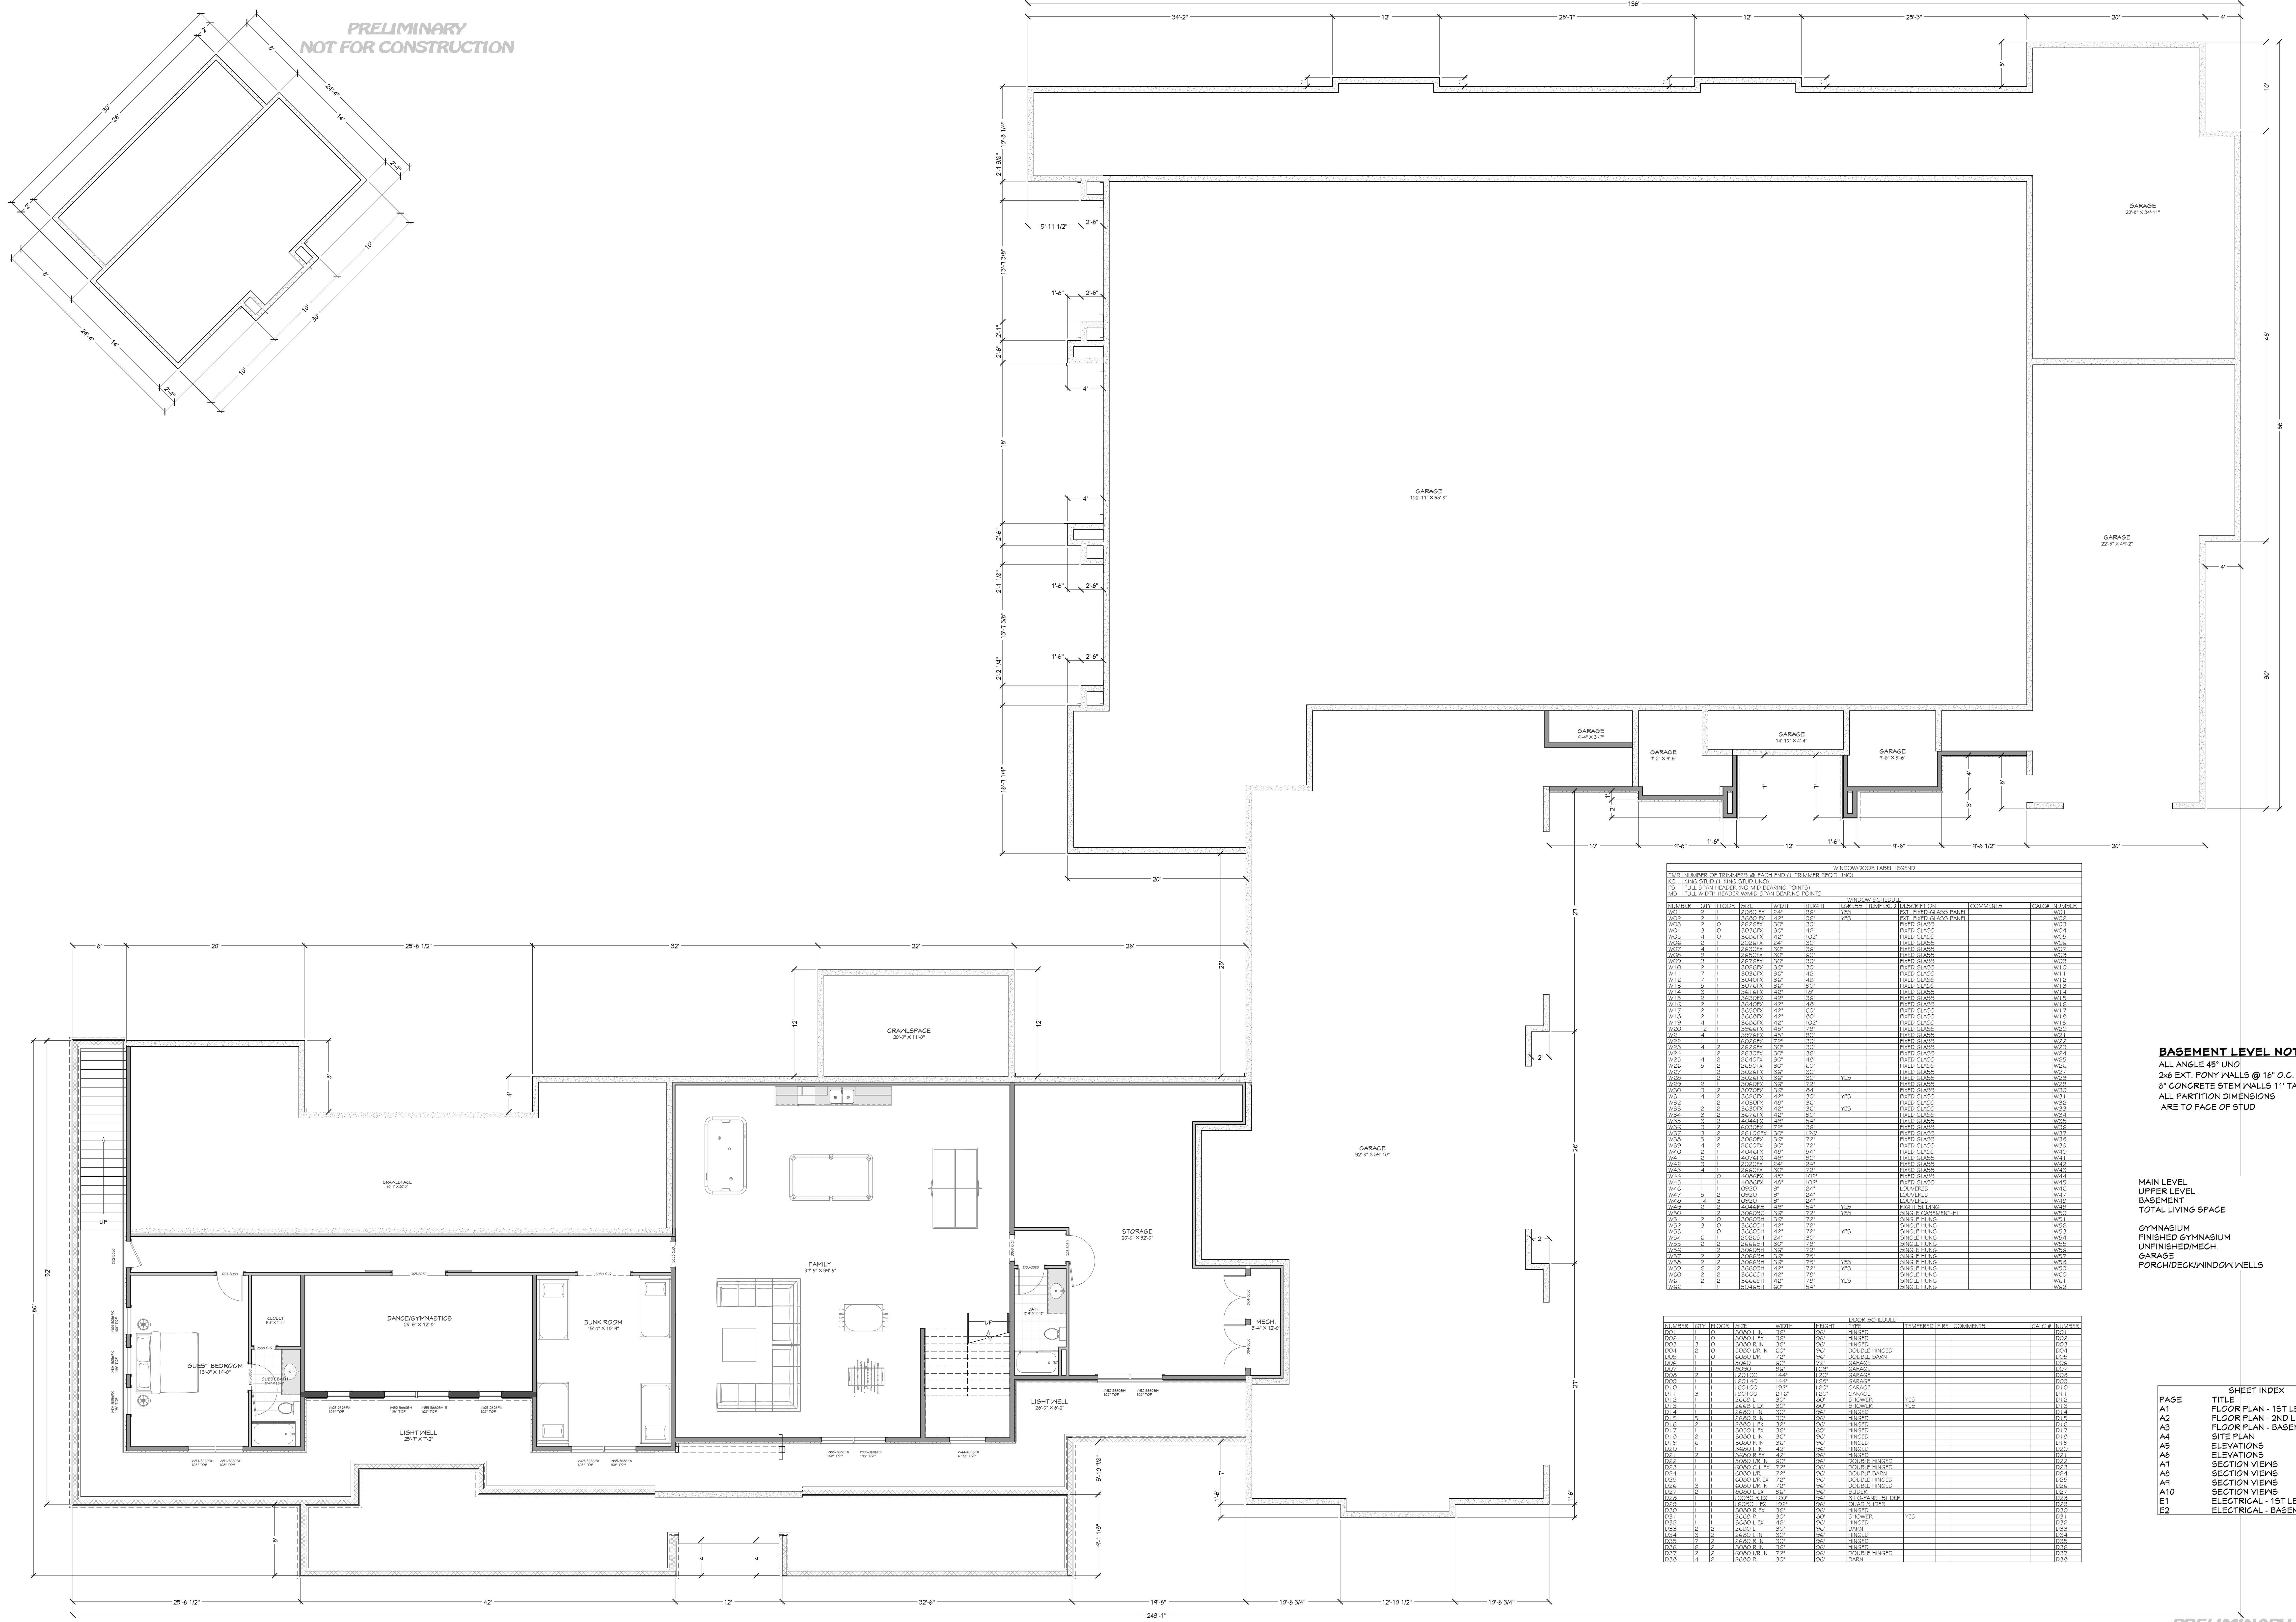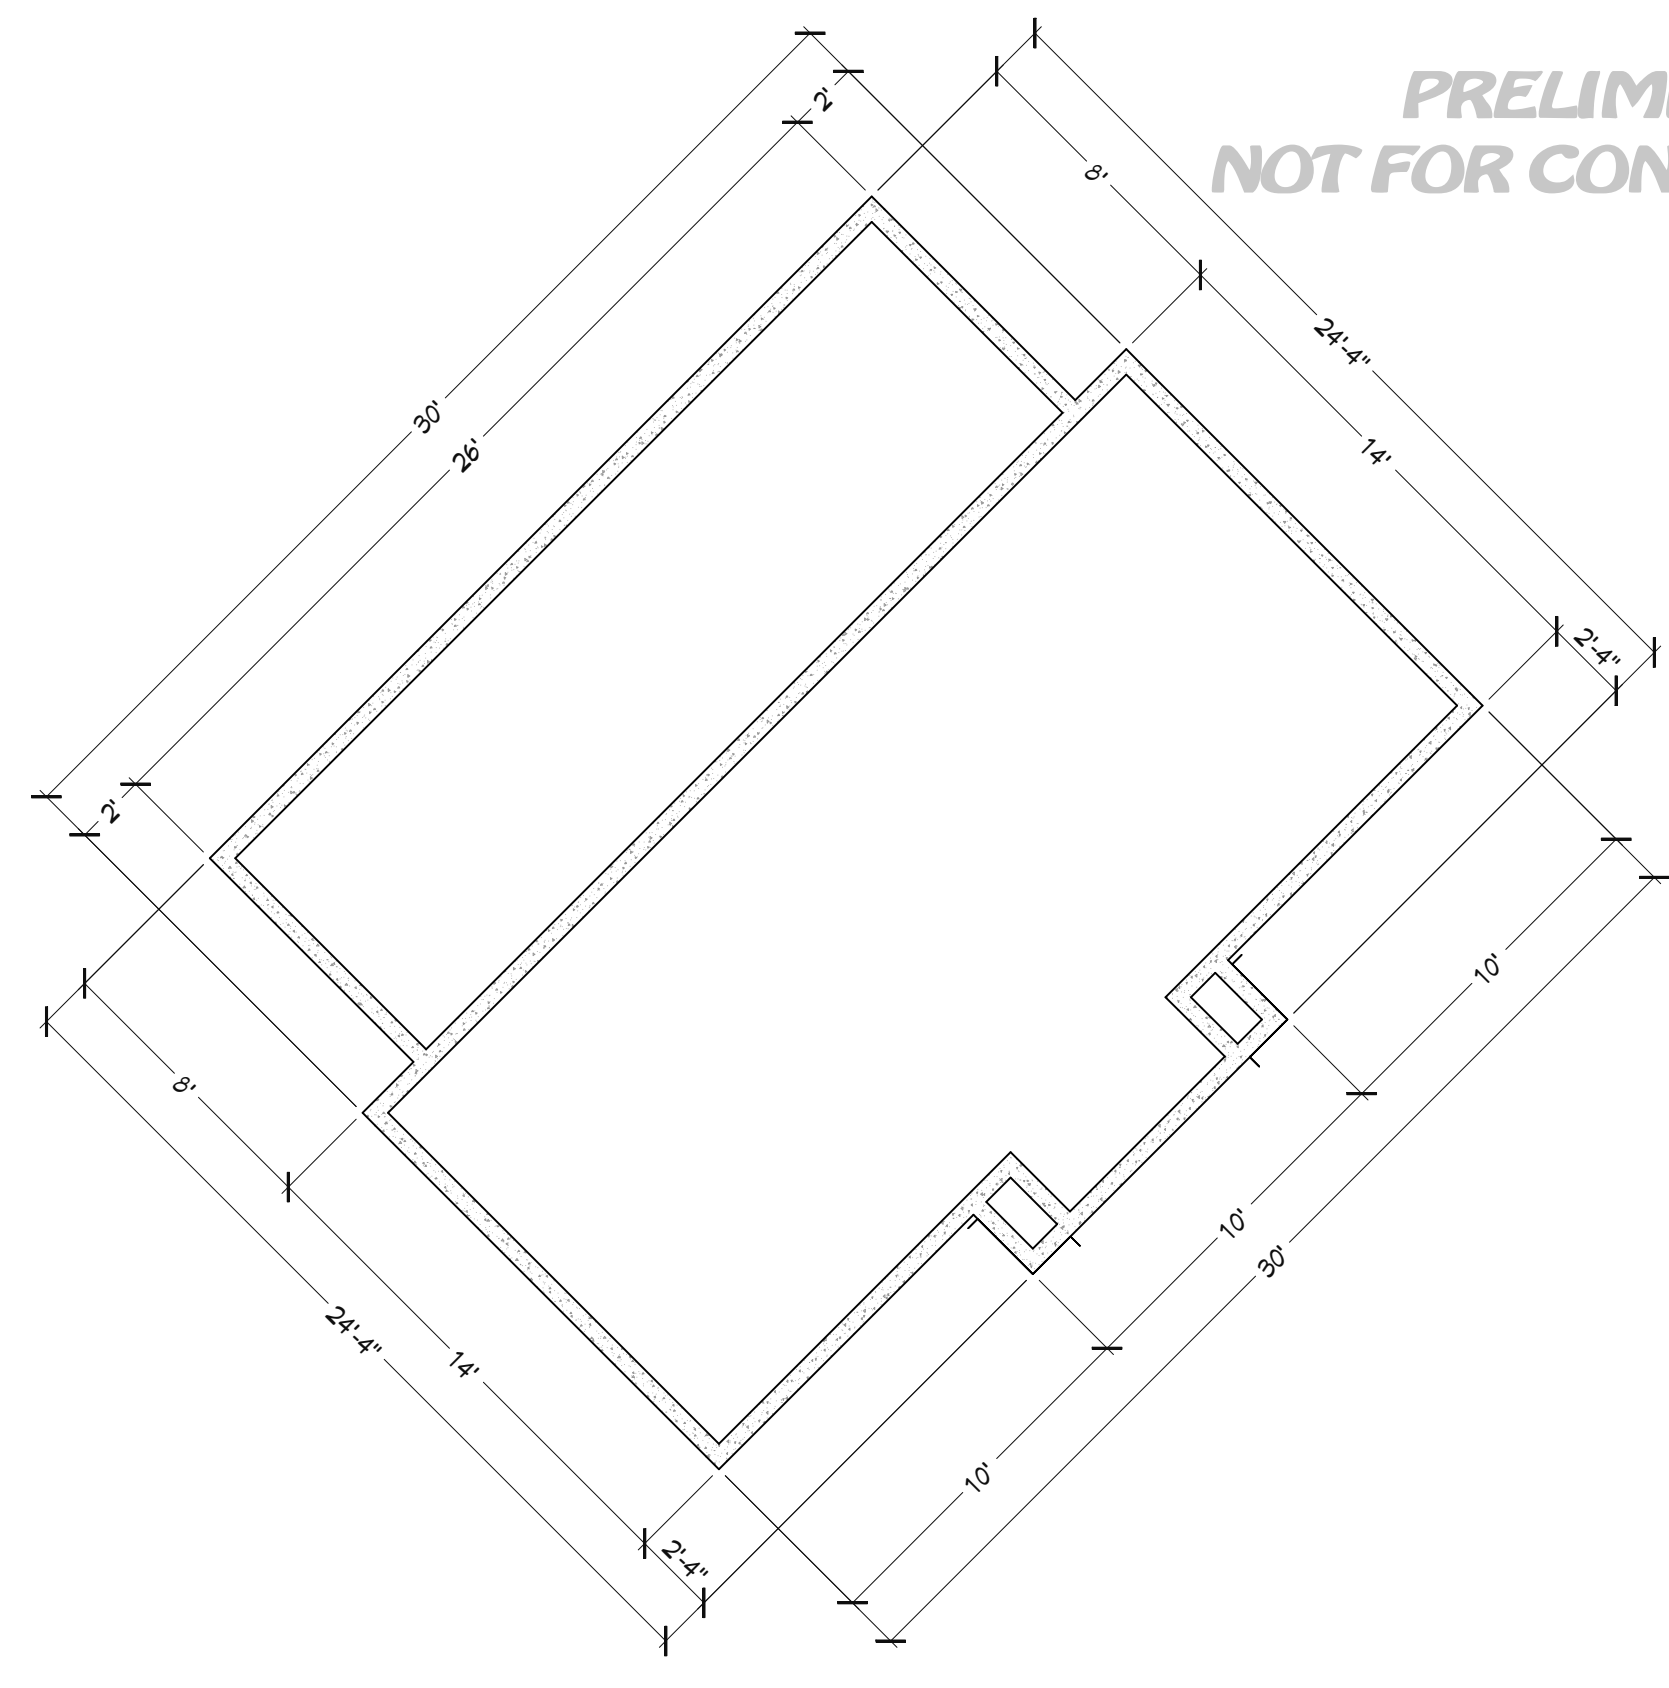

WINDOW/DOOR LABEL LEGEND										
TYPE	NUMBER OF TRIMMERS @ EACH END (L=LEADER, R=RIGHT)	TRIMMER SPACING (IN)								
WD	DW	DD								
TYPE	NUMBER	FLOOR	SIZE	WIDTH	HEIGHT	GLASS	TEMPERATURE	DESCRIPTION	COMMENTS	SCALE NUMBER
WD01	2	1	3600	48	84	YES	XT	FIBER GLASS PANEL		W01
WD02	2	1	3600	48	84	YES	XT	FIBER GLASS PANEL		W02
WD03	2	1	3600	48	84	YES	XT	FIBER GLASS PANEL		W03
WD04	2	1	3600	48	84	YES	XT	FIBER GLASS PANEL		W04
WD05	4	1	3600	48	100	YES	XT	FIBER GLASS		W05
WD06	2	1	3600	48	84	YES	XT	FIBER GLASS		W06
WD07	4	1	3600	48	84	YES	XT	FIBER GLASS		W07
WD08	2	1	3600	48	84	YES	XT	FIBER GLASS		W08
WD09	2	1	3600	48	84	YES	XT	FIBER GLASS		W09
WD10	2	1	3600	48	84	YES	XT	FIBER GLASS		W10
WD62	2	1	3600	48	84	YES	XT	FIBER GLASS		W62

BASEMENT LEVEL NOTES:
ALL ANGLE 45° UNO
2x6 EXT. PONT WALLS @ 16" O.C.
8" CONCRETE STEM WALLS 11" TALL
ALL PARTITION DIMENSIONS
ARE TO FACE OF STUD

LEVEL	AREA	EQ. FT.
MAIN LEVEL		5141
UPPER LEVEL		4941
BASEMENT		2300
TOTAL LIVING SPACE		12834
GYMNASIUM		3322
FINISHED GYMNASIUM		1362
UNFINISHED MECH.		1328
GARAGE		4146
FORG/DECK/WINDOW WELLS		2395

PAGE	TITLE
A1	FLOOR PLAN - 1ST LEVEL
A2	FLOOR PLAN - 2ND LEVEL
A3	FLOOR PLAN - BASEMENT
A4	SITE PLAN
A5	ELEVATIONS
A6	ELEVATIONS
A7	SECTION VIEWS
A8	SECTION VIEWS
A9	SECTION VIEWS
A10	SECTION VIEWS
E1	ELECTRICAL - 1ST LEVEL
E2	ELECTRICAL - BASEMENT

PROJECT NO.
24-001

WHEELER RESIDENCE
CANYON CO., ID

SHEET SIZE
ARCH E2 (36" x 54")

DRAIN BY:
Steve

INITIAL DATE: 02-06-24
PRINT DATE: 2/26/2024

SHEET NUMBER
A3
PAGE 3


SHEET NUMBER
A3
PAGE 3

CONTRACTOR TO VERIFY ALL DETAILS, DIMENSIONS, AND SPECIFICATIONS PRIOR TO CONSTRUCTION. ANY OMISSIONS AND/OR ERRORS TO SMC DESIGN. THE PURCHASER OR BUILDER OF THIS PLAN RELEASES SMC DESIGN FROM ANY CLAIMS, LITIGATIONS OR SUITS THAT MAY ARISE DURING CONSTRUCTION OR ANYTIME THEREAFTER.

SMC Design
205.244.7285
Nampa, ID

SHEET NUMBER
A3
PAGE 3

PRELIMINARY
NOT FOR CONSTRUCTION

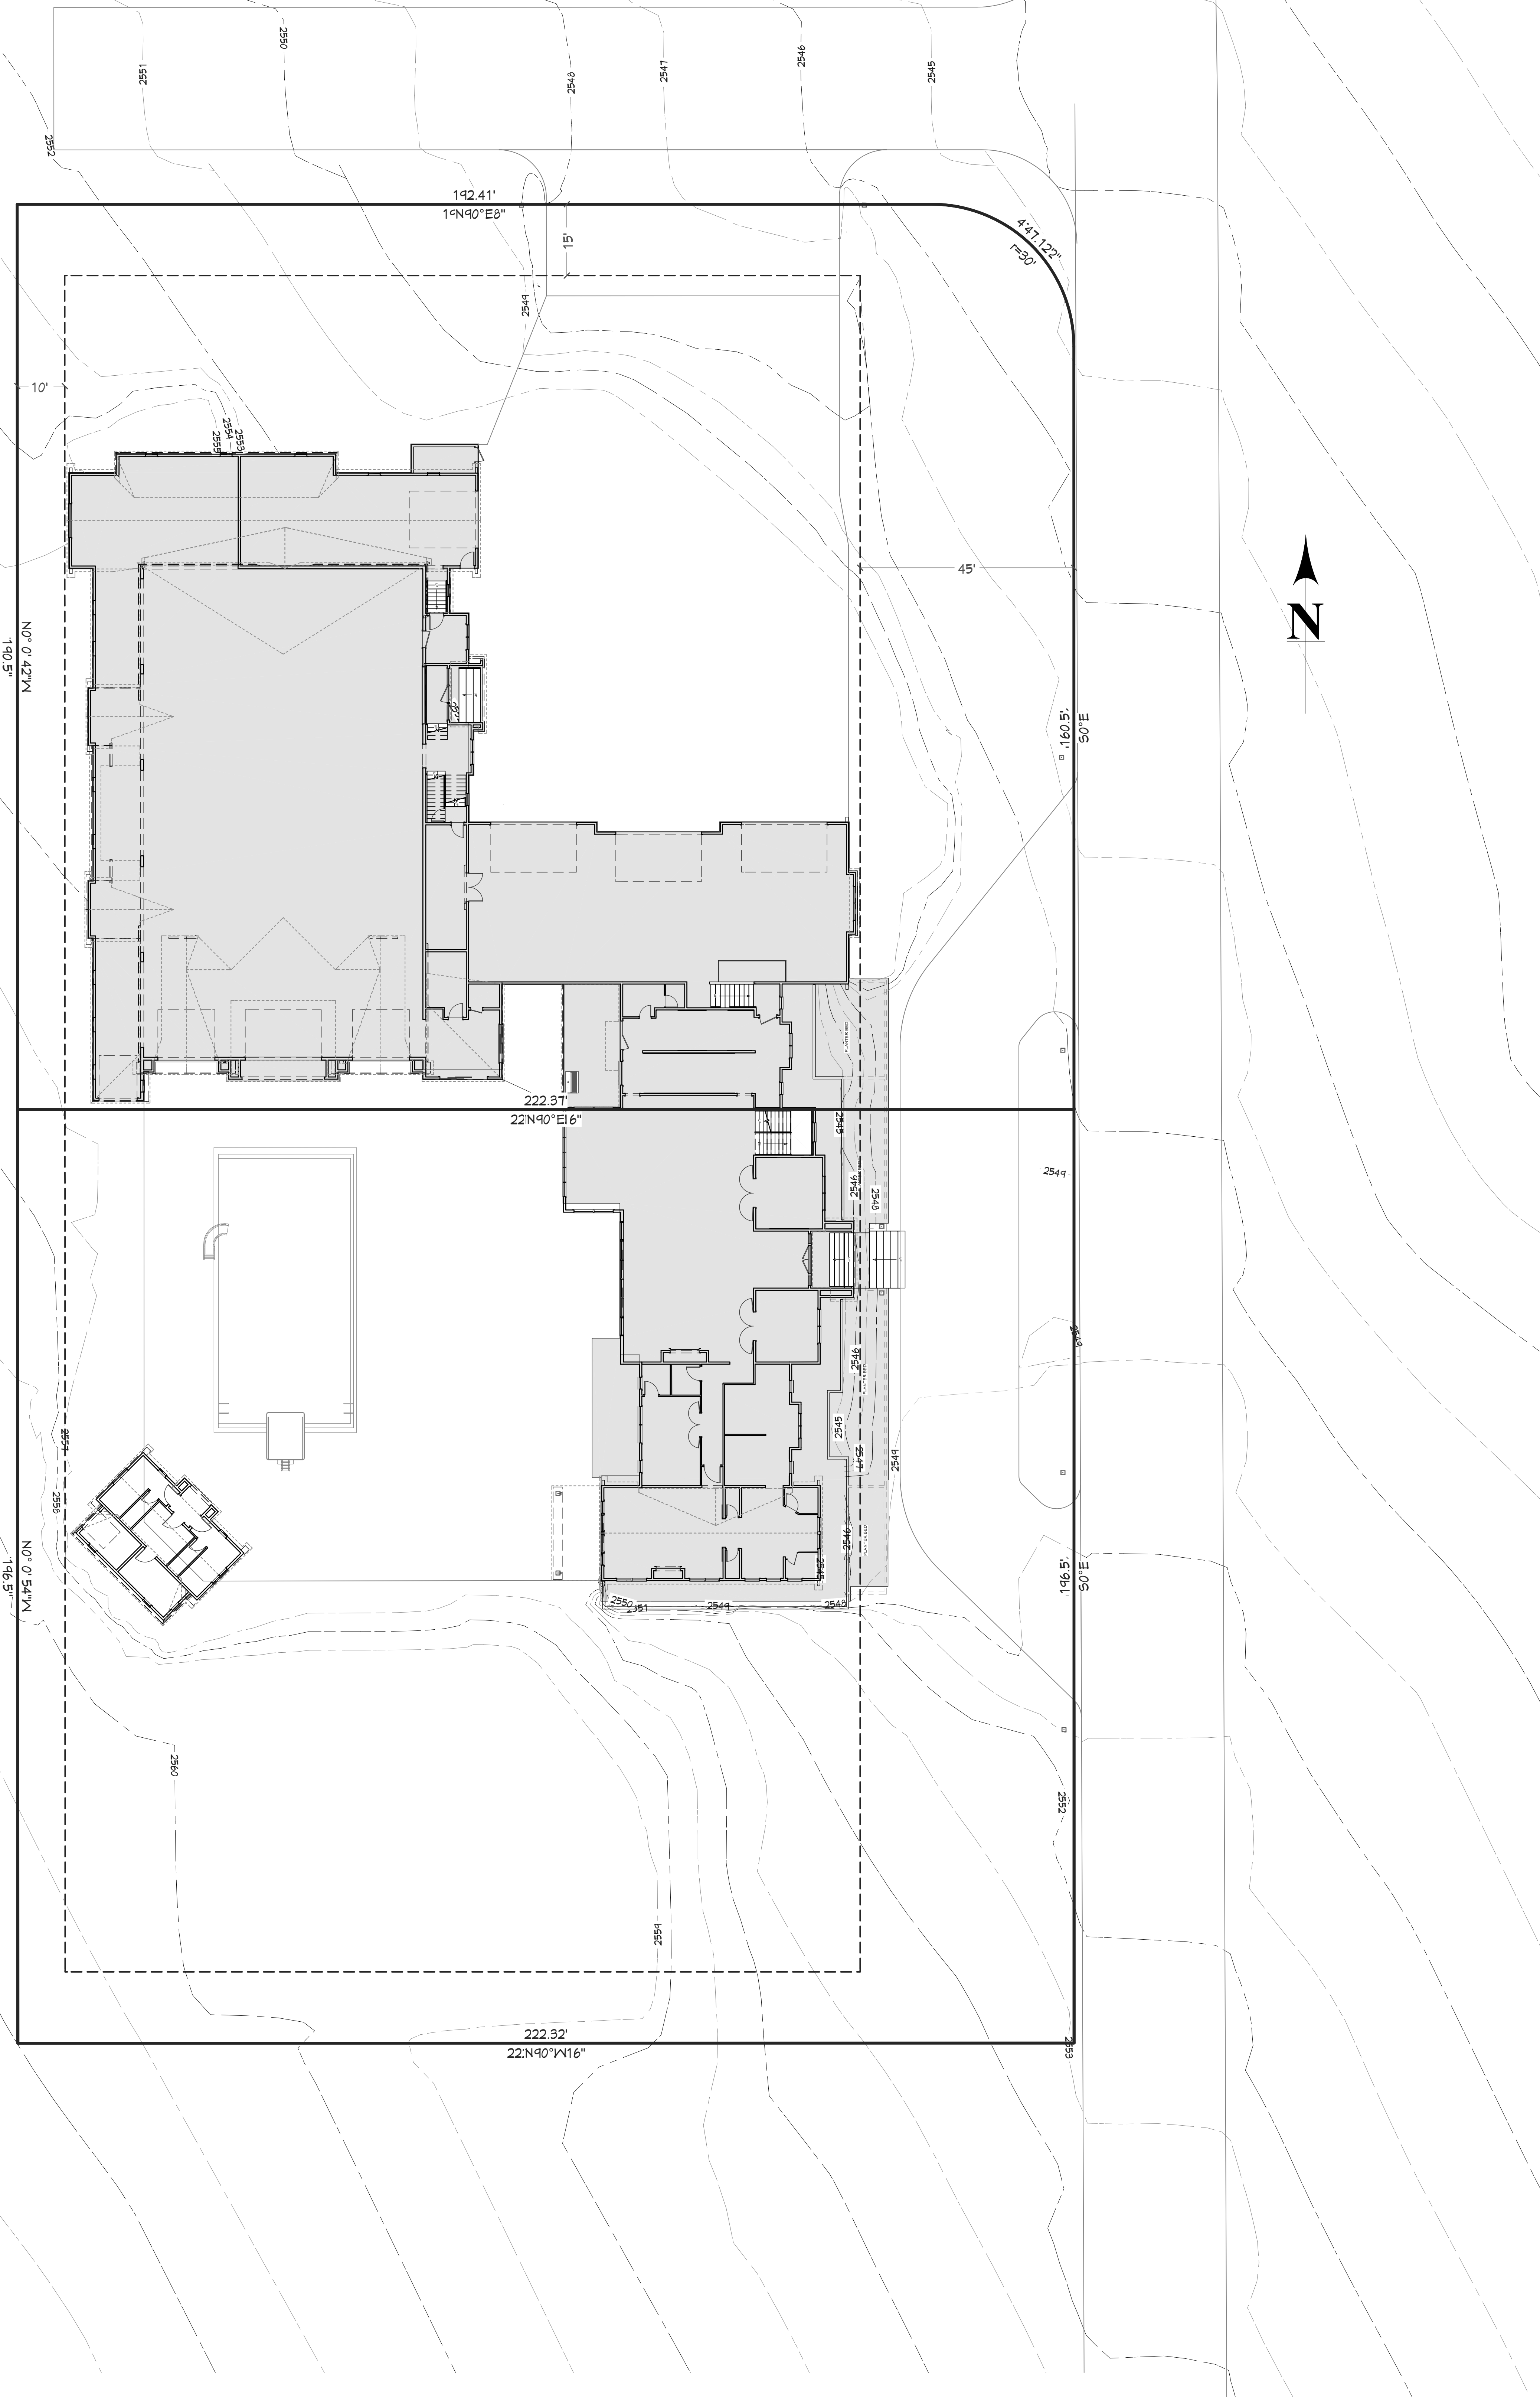

SITE PLAN
1 IN = 15 FT

PROJECT NO.
24-001

WHEELER RESIDENCE
CANYON CO., ID

DRAWN BY:
Steve

INITIAL DATE: 02-06-24
PRINT DATE: 2/26/2024

SHEET SIZE
ARCH E2 (36" x 54")

SMC Design
S/MC Design
205 244 T286
Nampa, ID

SHEET NUMBER
A4
PAGE 4

CONTRACTOR TO VERIFY ALL DETAILS, DIMENSIONS, AND SPECIFICATIONS PRIOR TO CONSTRUCTION, AND REPORT ANY OMISSIONS AND/OR ERRORS TO S/MC DESIGN. THE PURCHASER OR BUILDER OF THIS PLAN RELEASES S/MC DESIGN FROM ANY CLAIMS, LITIGATIONS OR SUITS THAT MAY ARISE DURING CONSTRUCTION OR ANYTIME THEREAFTER.

SITE PLAN

PRELIMINARY
NOT FOR CONSTRUCTION