
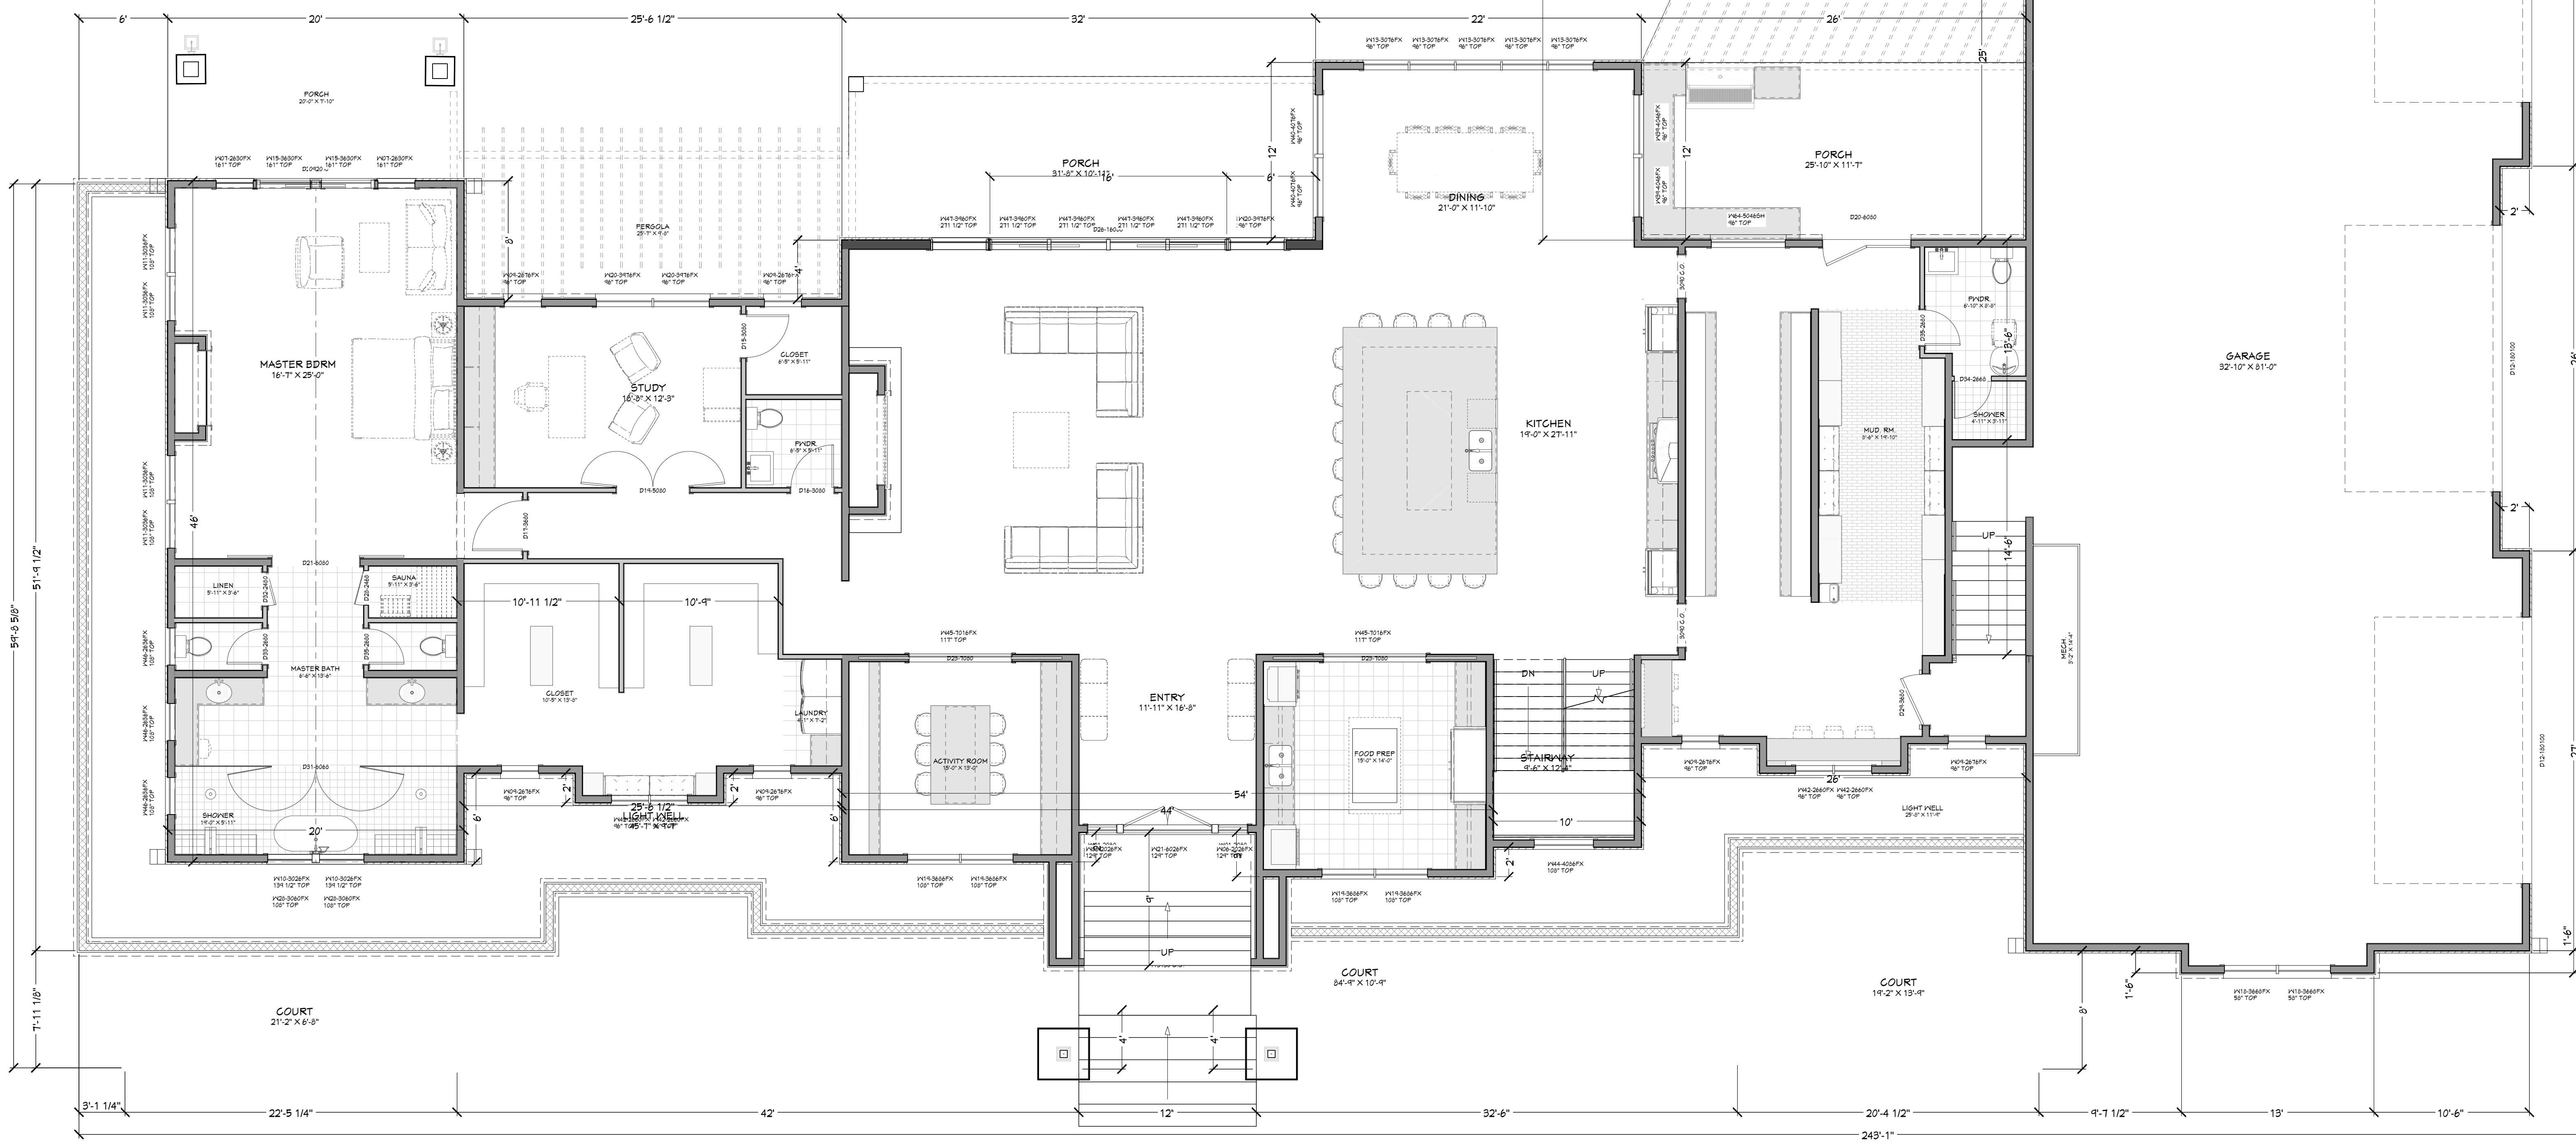
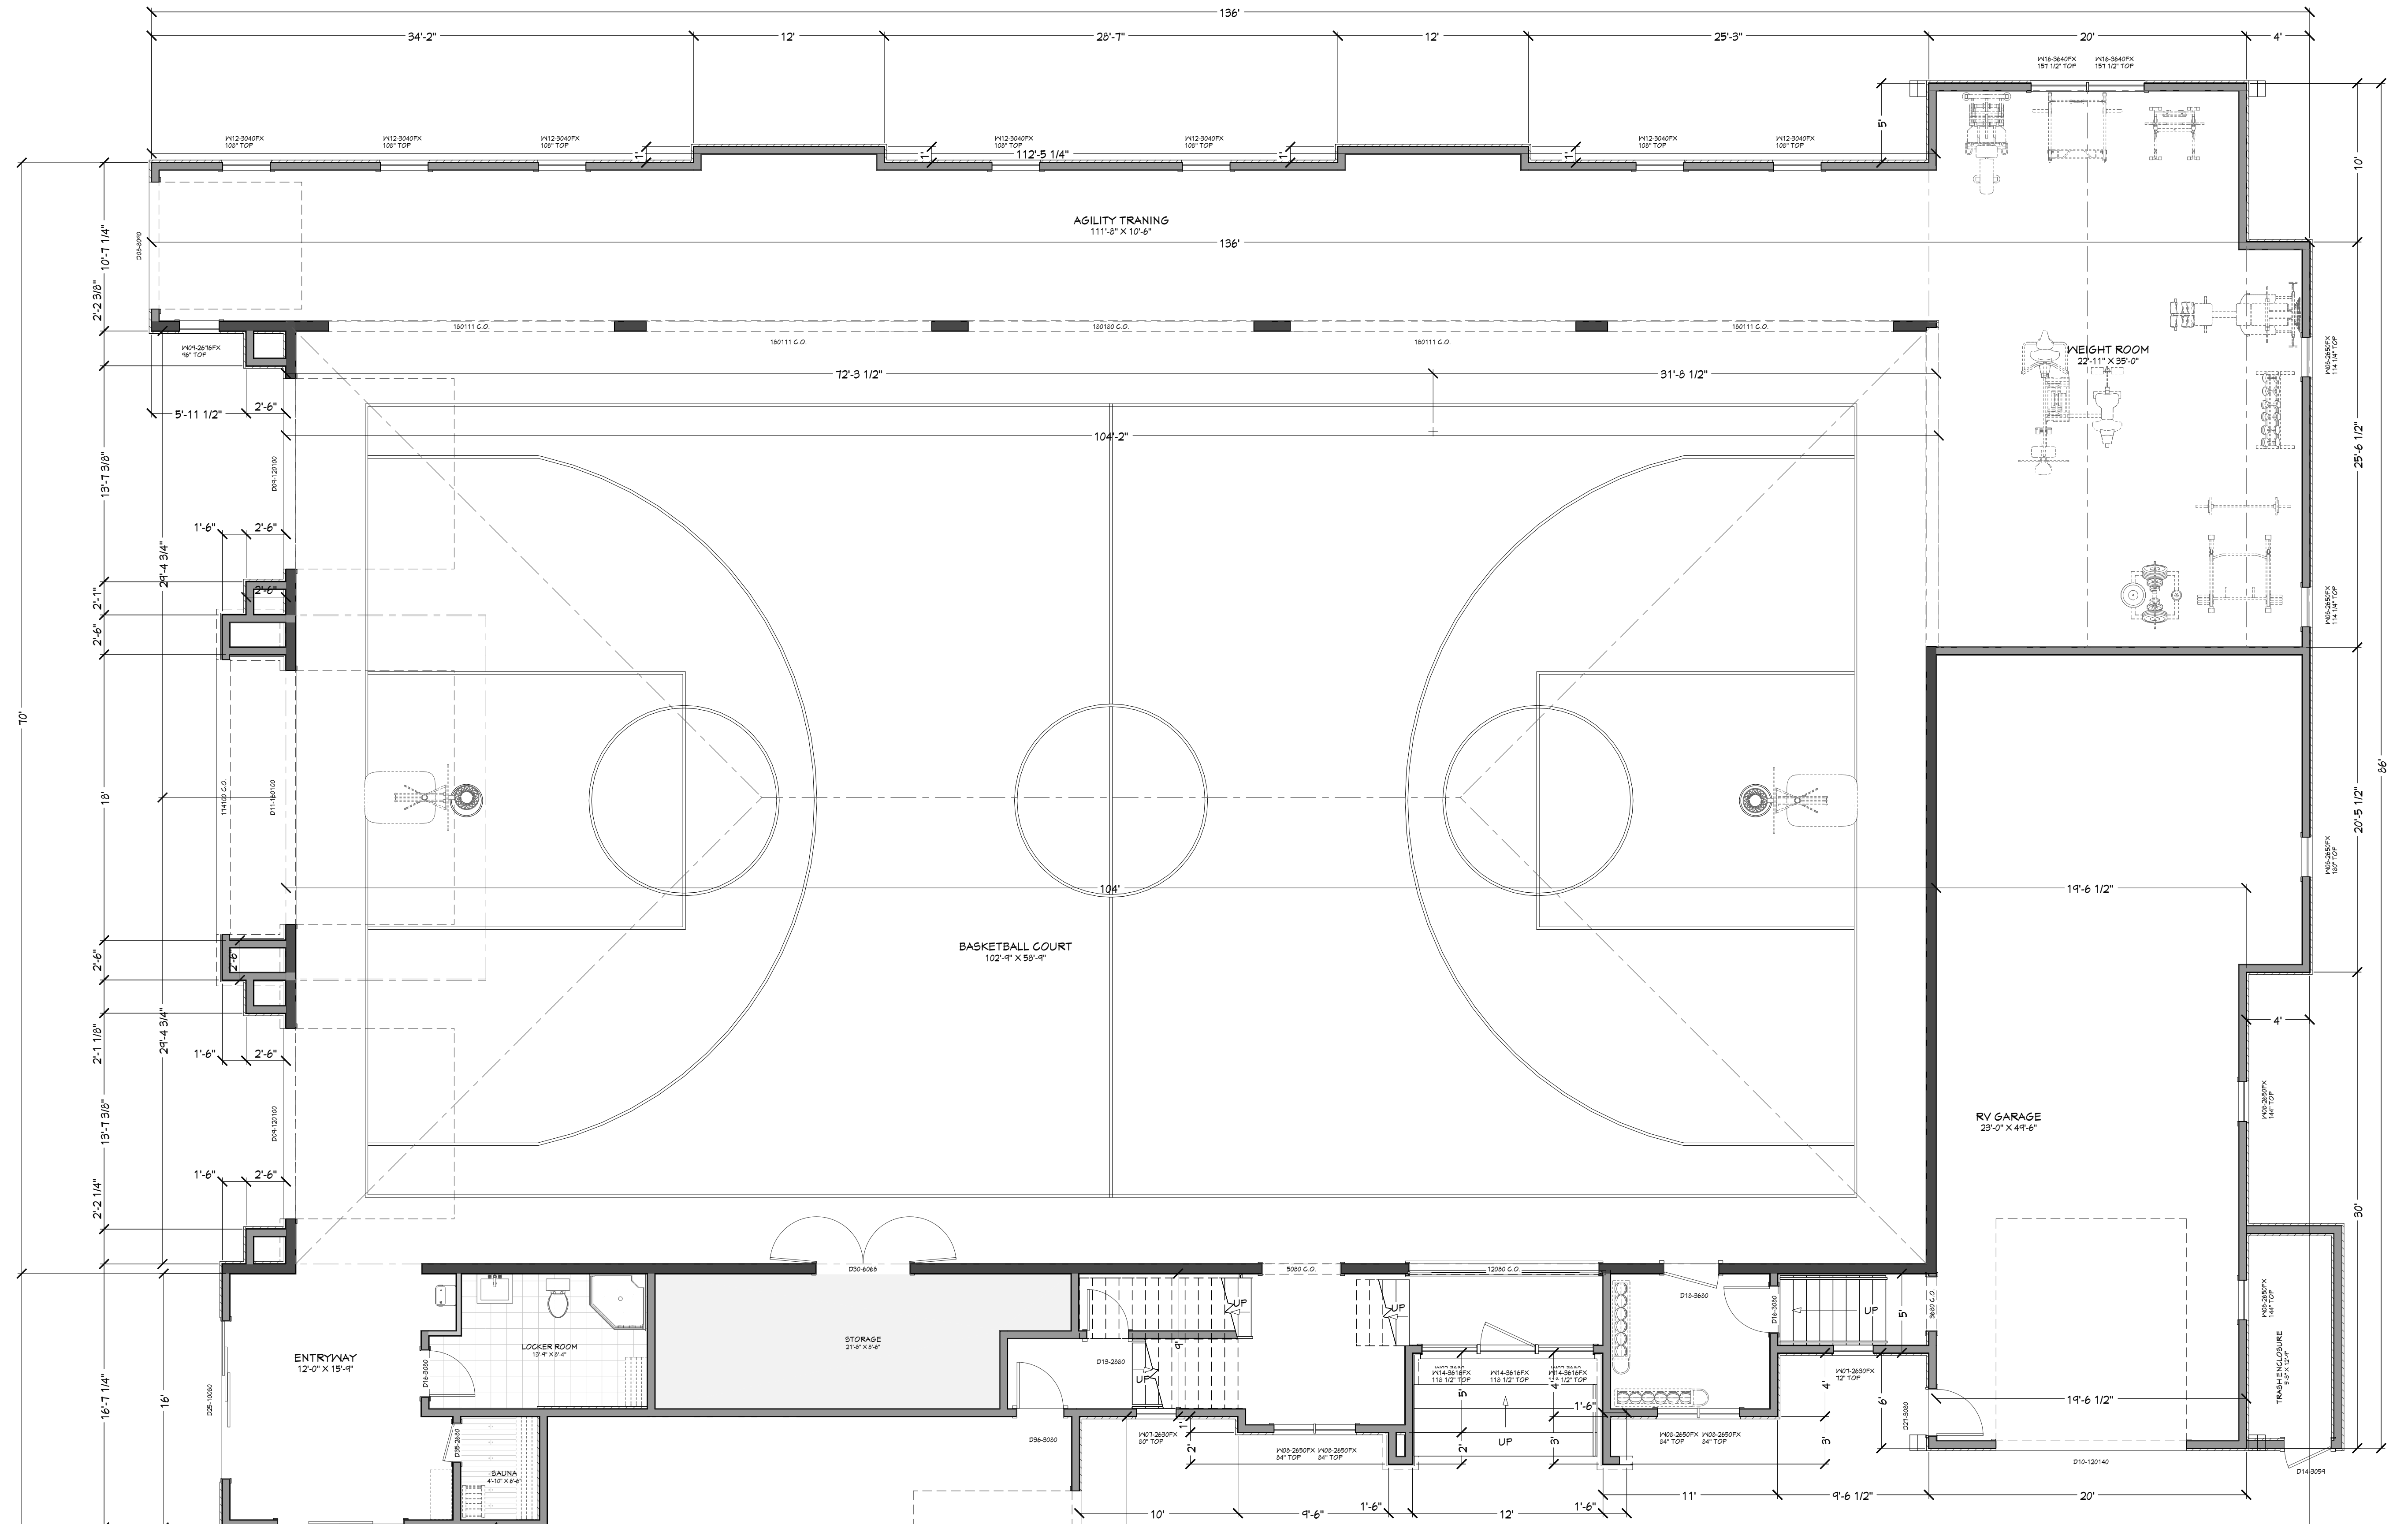


PRELIMINARY  
NOT FOR CONSTRUCTION

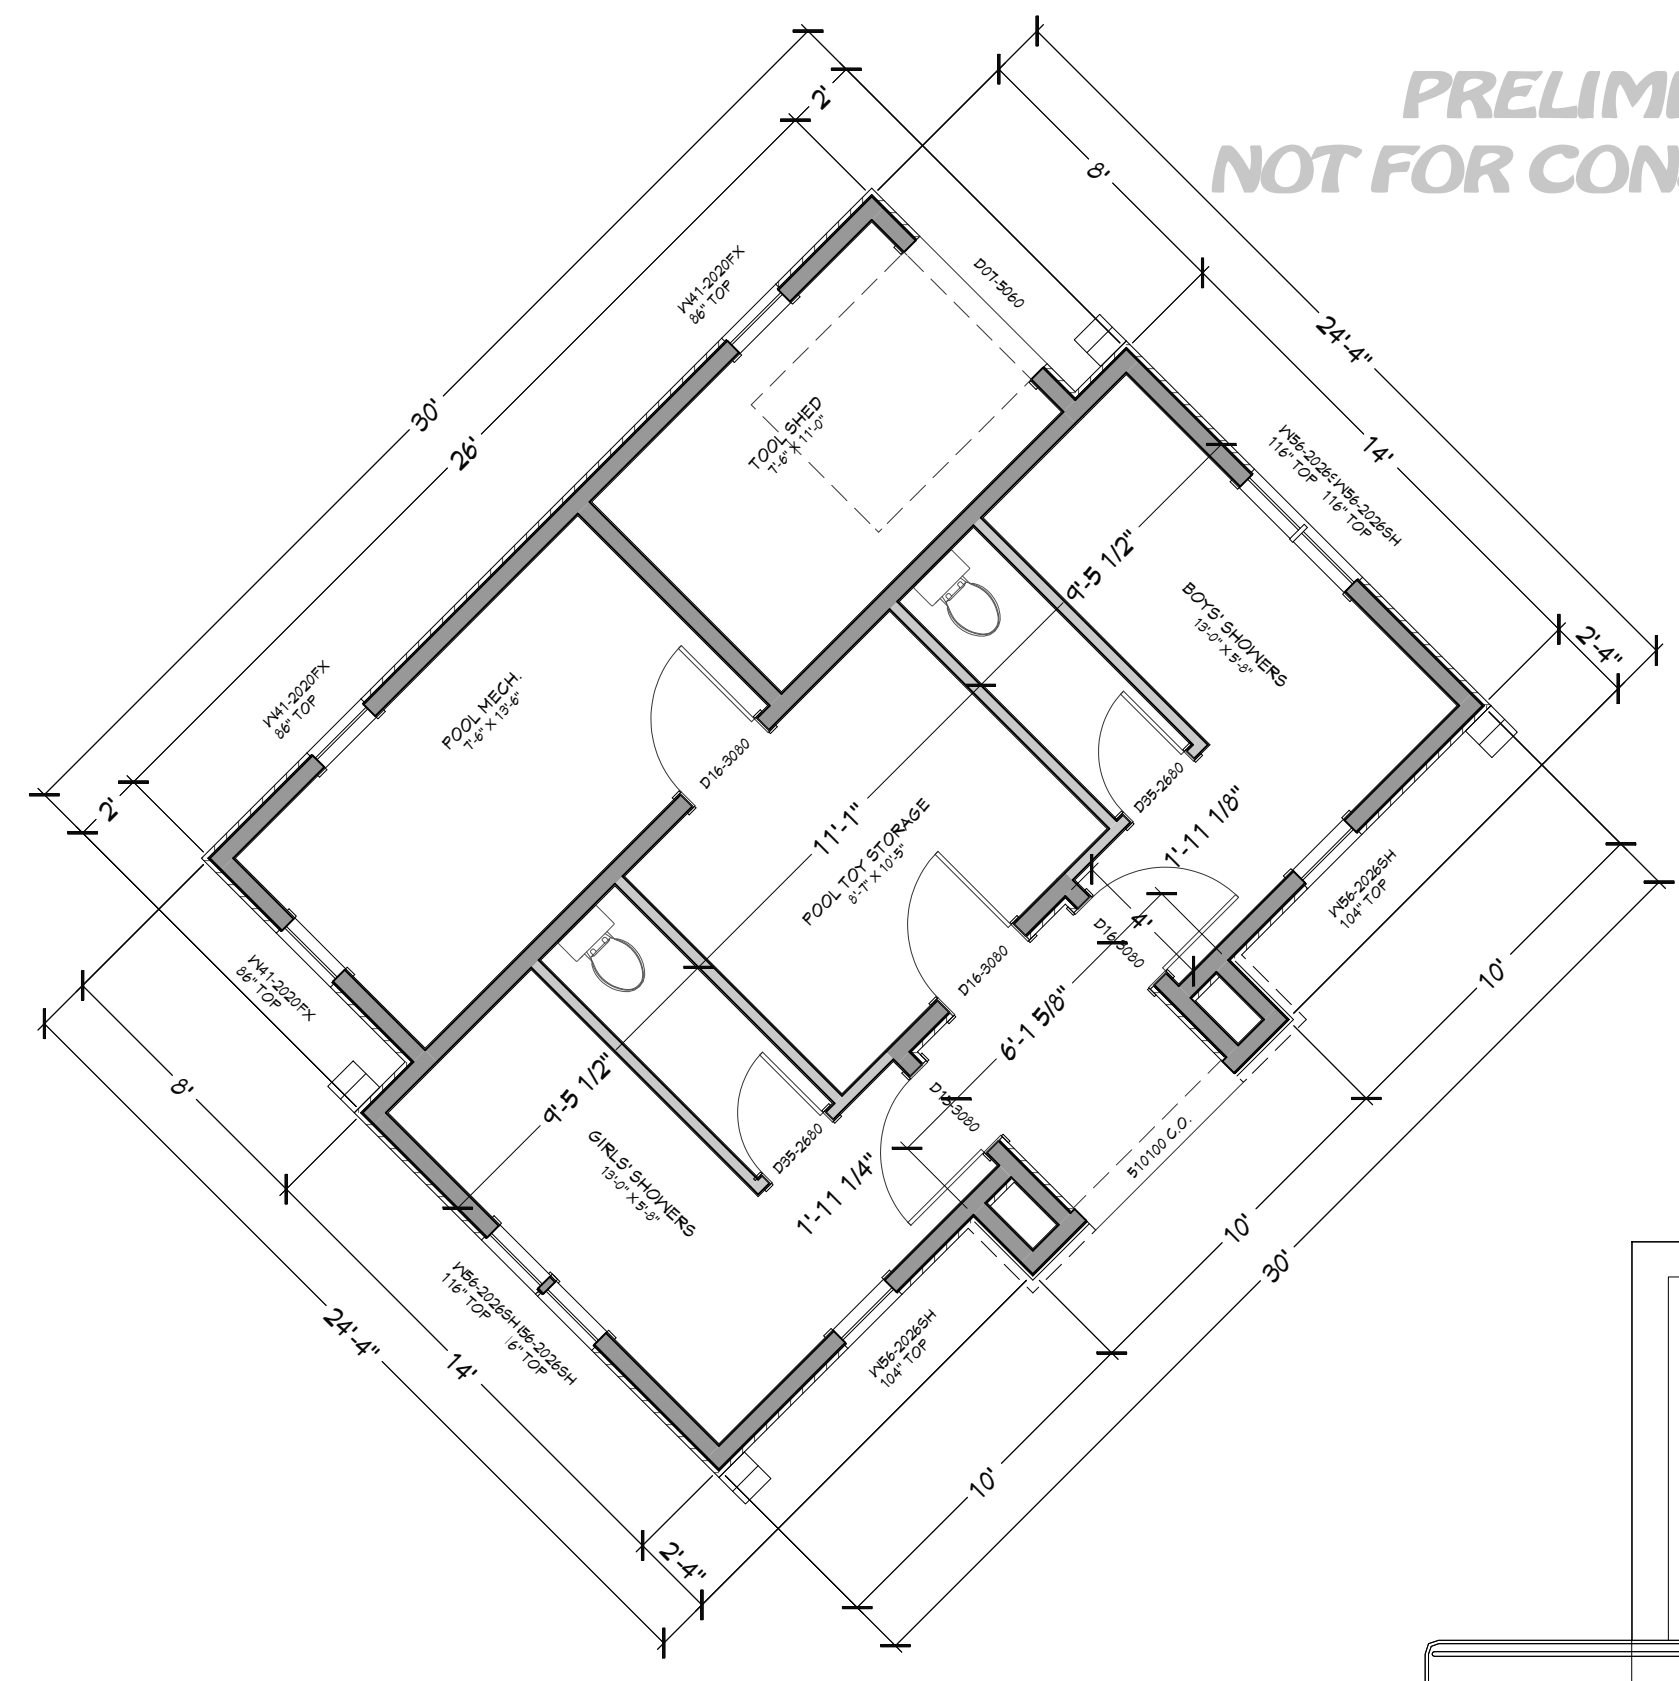

WINDOW/DOOR LABEL LEGEND

TYPE NUMBER OF TRIMMERS @ EACH INSET TRIMMER SIZE (INCH)  
 IS - (INCH) SIZE (INCH) x (INCH) TRIMMER  
 IS - (INCH) SIZE (INCH) x (INCH) TRIMMER  
 IS - (INCH) SIZE (INCH) x (INCH) TRIMMER

NUMBER	FLOOR	TYPE	WIDTH	HEIGHT	GLASS	TEMPERATURE	COMMENTS	CALC #	NUMBER
W001	2	1	36.00	48.00	YES	FT	FT FIBER GLASS PANEL	W001	W001
W002	2	1	36.00	48.00	YES	FT	FT FIBER GLASS PANEL	W002	W002
W003	2	1	36.00	48.00	YES	FT	FT FIBER GLASS PANEL	W003	W003
W066	2	1	36.00	48.00	YES	FT	FT FIBER GLASS PANEL	W066	W066

**MAIN LEVEL NOTES:**  
 ALL ANGLE 45° UNO  
 2x6 EXT. WALLS @ 16" O.C.  
 10'-1 1/8" PLATE HEIGHT UNO  
 ALL PARTITION DIMENSIONS  
 ARE TO FACE OF STUD

MAIN LEVEL	5141	Sq. Ft.
UPPER LEVEL	4941	Sq. Ft.
BASEMENT	3062	Sq. Ft.
TOTAL LIVING SPACE	19156	Sq. Ft.
GYMNASIUM	3322	Sq. Ft.
FINISHED GYMNASIUM	1625	Sq. Ft.
UNFINISHED/MECH.	2224	Sq. Ft.
GARAGE	3930	Sq. Ft.
PORCH/DECK/WINDOW WELLS	2615	Sq. Ft.

PAGE	TITLE
A1	FLOOR PLAN - 1ST LEVEL
A2	FLOOR PLAN - 2ND LEVEL
A3	FLOOR PLAN - BASEMENT
A4	SITE PLAN
A5	ELEVATIONS
A6	ELEVATIONS
A7	SECTION VIEWS
A8	SECTION VIEWS
A9	SECTION VIEWS
A10	SECTION VIEWS
E1	ELECTRICAL - 1ST LEVEL
E2	ELECTRICAL - BASEMENT

PROJECT NO.  
24-001

WHEELER RESIDENCE  
CANYON CO., ID



DRAWN BY: Steve  
 INITIAL DATE: 02-06-24  
 PRINT DATE: 2/29/2024

SHEET SIZE: ARCH E2 (36" x 54")

SHEET NUMBER: A1

PAGE 1

PRELIMINARY  
NOT FOR CONSTRUCTION

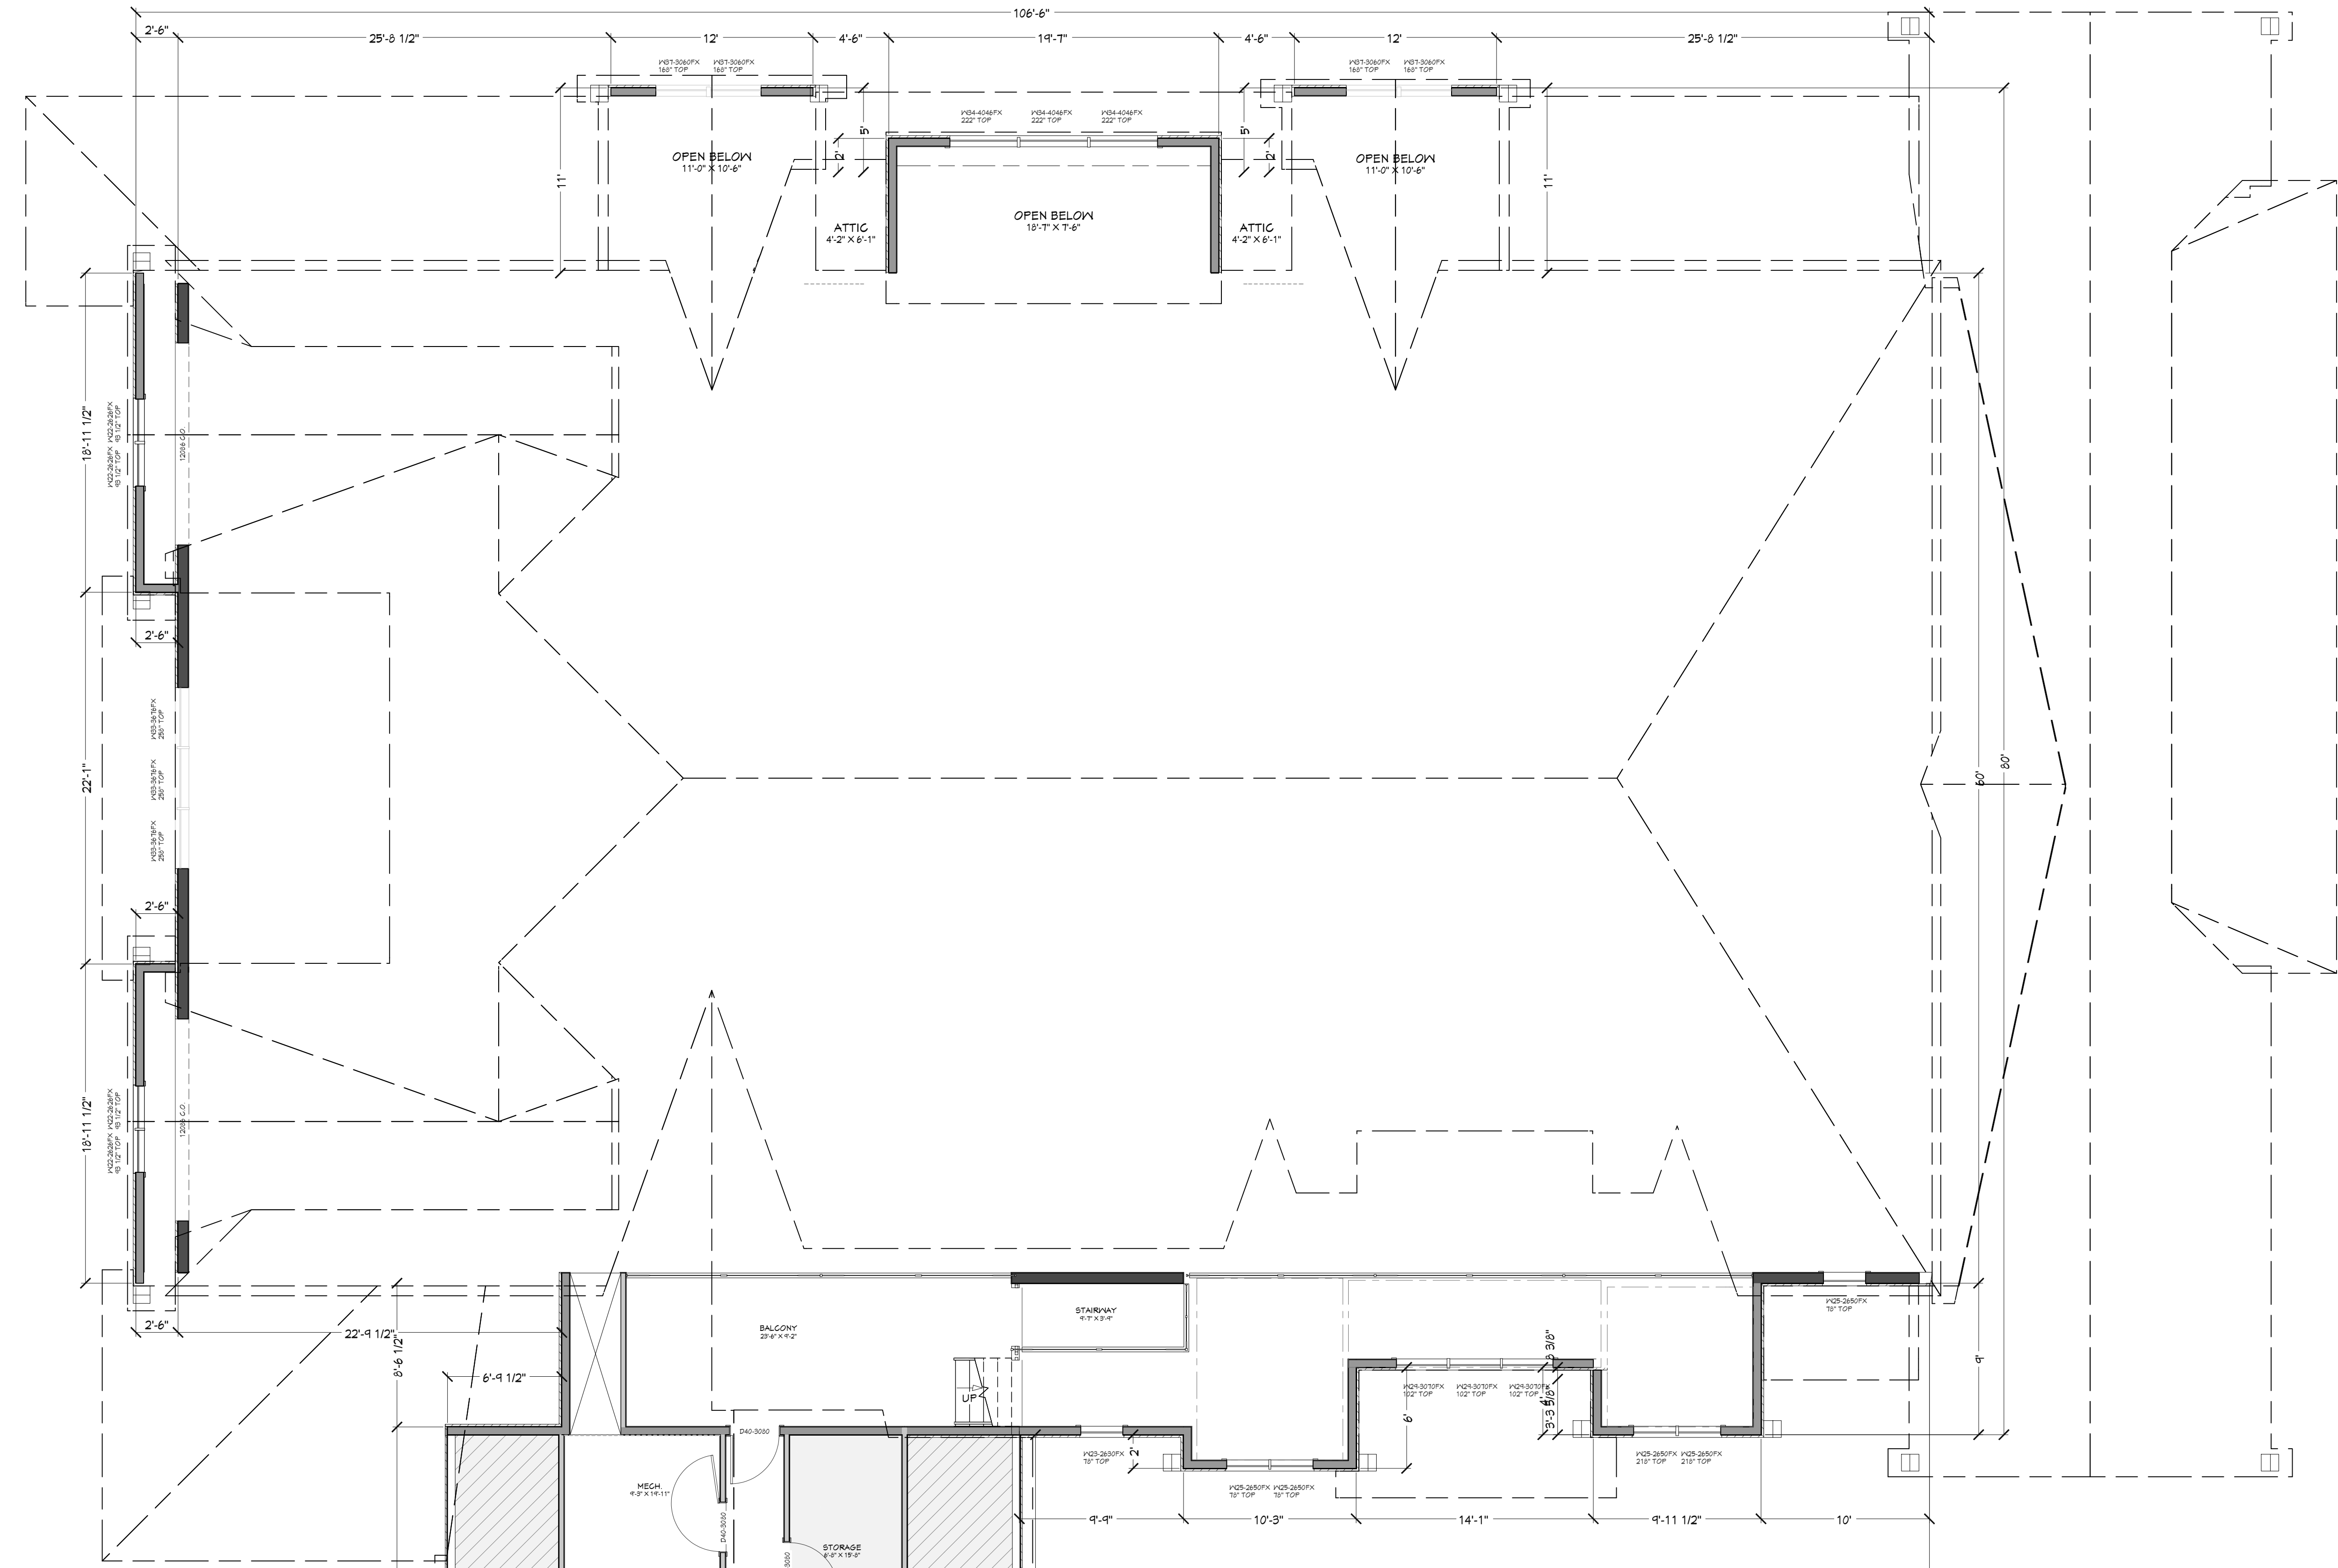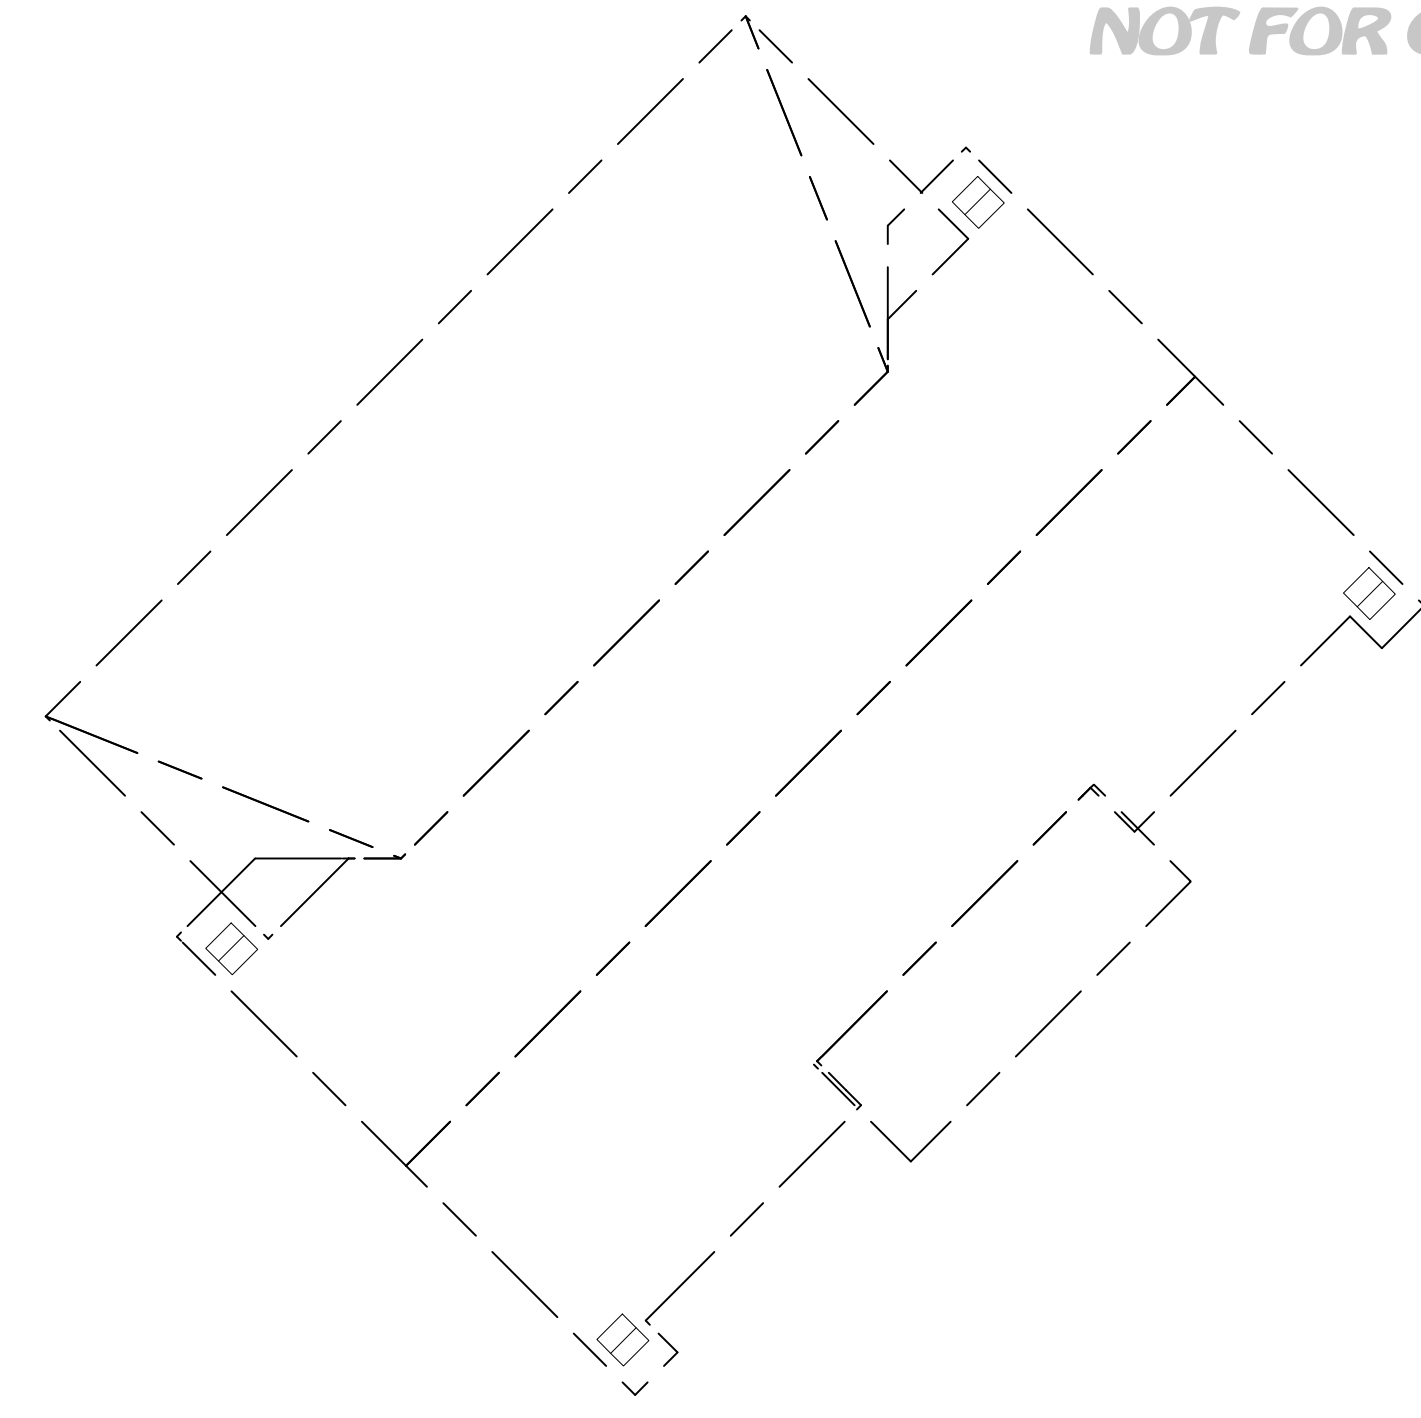

WINDOW DOOR LABEL LEGEND

1. TYPE NUMBER OF TRIMMERS @ EACH END (L = TRIMMER BEYOND WING)  
2. TYPE NUMBER OF TRIMMERS @ EACH END (L = TRIMMER BEYOND WING)  
3. TYPE NUMBER OF TRIMMERS @ EACH END (L = TRIMMER BEYOND WING)  
4. TYPE NUMBER OF TRIMMERS @ EACH END (L = TRIMMER BEYOND WING)

NUMBER	FLOOR	TYPE	WIDTH	HEIGHT	GLASS	TRIMMER DESCRIPTION	COMMENTS	CALC # NUMBER
W01	2	6000 R	36"	84"	YES	EXT. FINER GLASS PANEL		W01
W02	2	6000 R	36"	84"	YES	EXT. FINER GLASS PANEL		W02
W03	2	6000 R	36"	84"	YES	EXT. FINER GLASS PANEL		W03
D42	1	2	6000 R	36"	84"	YES	EXT. FINER GLASS PANEL		D42

**UPPER LEVEL NOTES:**  
ALL ANGLE 45° UNO  
2x6 EXT WALLS @ 16" O.C.  
9'-1" 1/8" PLATE HEIGHT UNO  
ALL PARTITION DIMENSIONS  
ARE TO FACE OF STUD

MAIN LEVEL	5141	sq. ft.
UPPER LEVEL	4941	sq. ft.
BASEMENT	3062	sq. ft.
TOTAL LIVING SPACE	19156	sq. ft.
GYMNASIUM	3222	sq. ft.
FINISHED GYMNASIUM	1625	sq. ft.
UNFINISHED MECH.	2224	sq. ft.
GARAGE	3930	sq. ft.
FORG/DECK/WINDOW WELLS	2615	sq. ft.

SHEET INDEX

PAGE	TITLE
A1	FLOOR PLAN - 1ST LEVEL
A2	FLOOR PLAN - 2ND LEVEL
A3	FLOOR PLAN - BASEMENT
A4	SITE PLAN
A5	ELEVATIONS
A6	ELEVATIONS
A7	SECTION VIEWS
A8	SECTION VIEWS
A9	SECTION VIEWS
A10	SECTION VIEWS
E1	ELECTRICAL - 1ST LEVEL
E2	ELECTRICAL - BASEMENT




PROJECT NO.  
24-001

WHEELER RESIDENCE  
CANYON CO., ID

DRAWN BY: Steve  
SHEET SIZE: ARCH E2 (36" x 54")  
INITIAL DATE: 02-06-24  
PRINT DATE: 2/29/2024

SVC Design  
SVC Design  
205.244.7286  
Nampa, ID

SHEET NUMBER  
A2  
PAGE 2

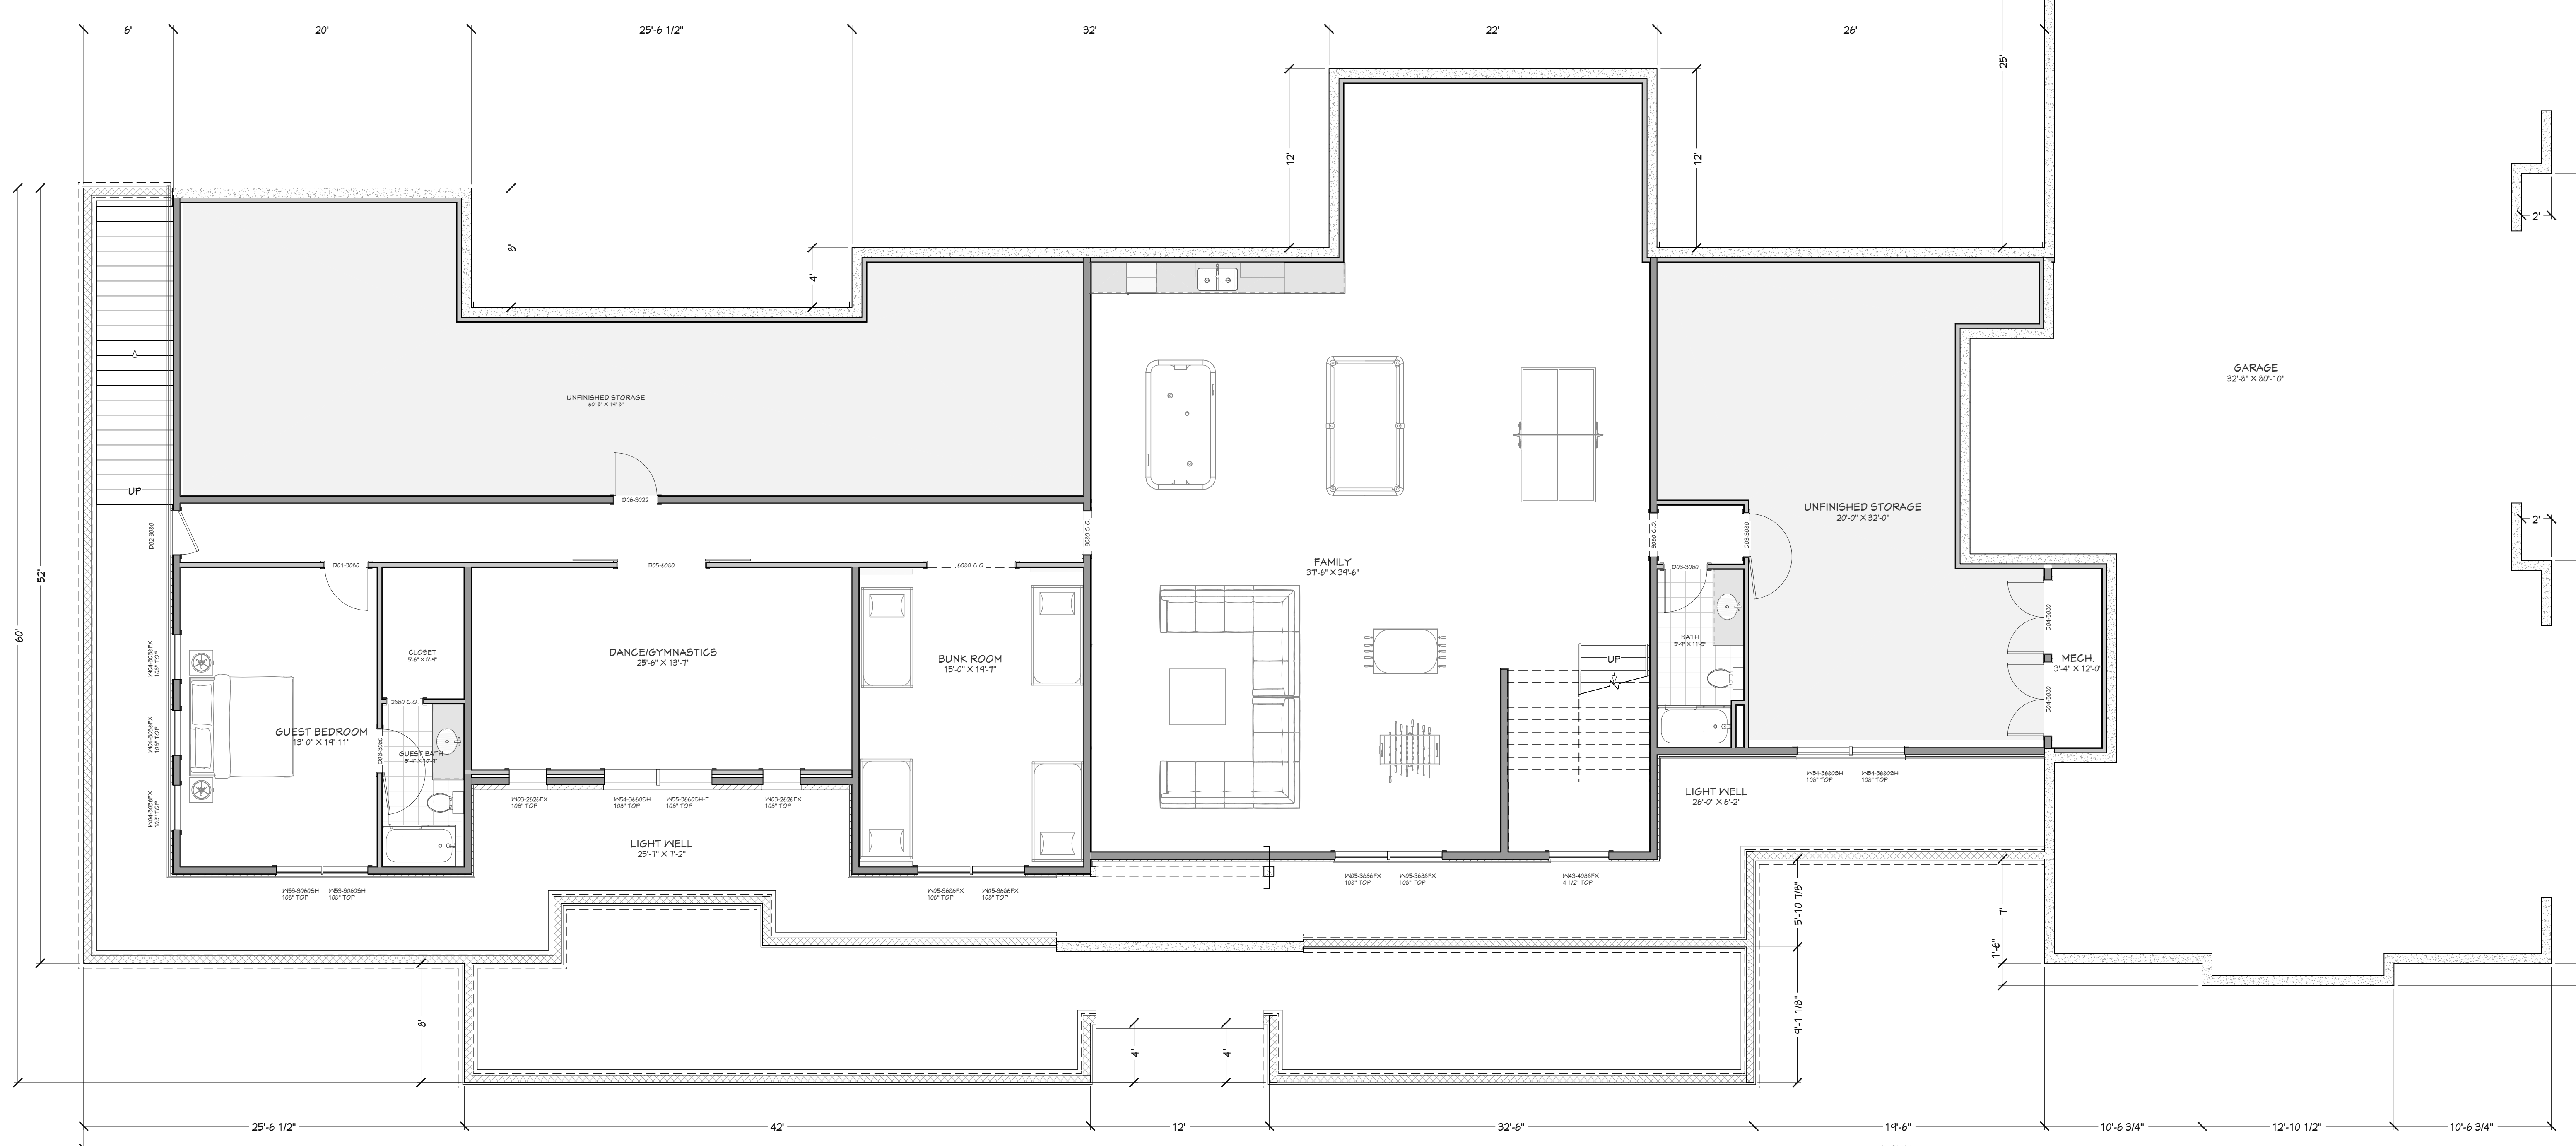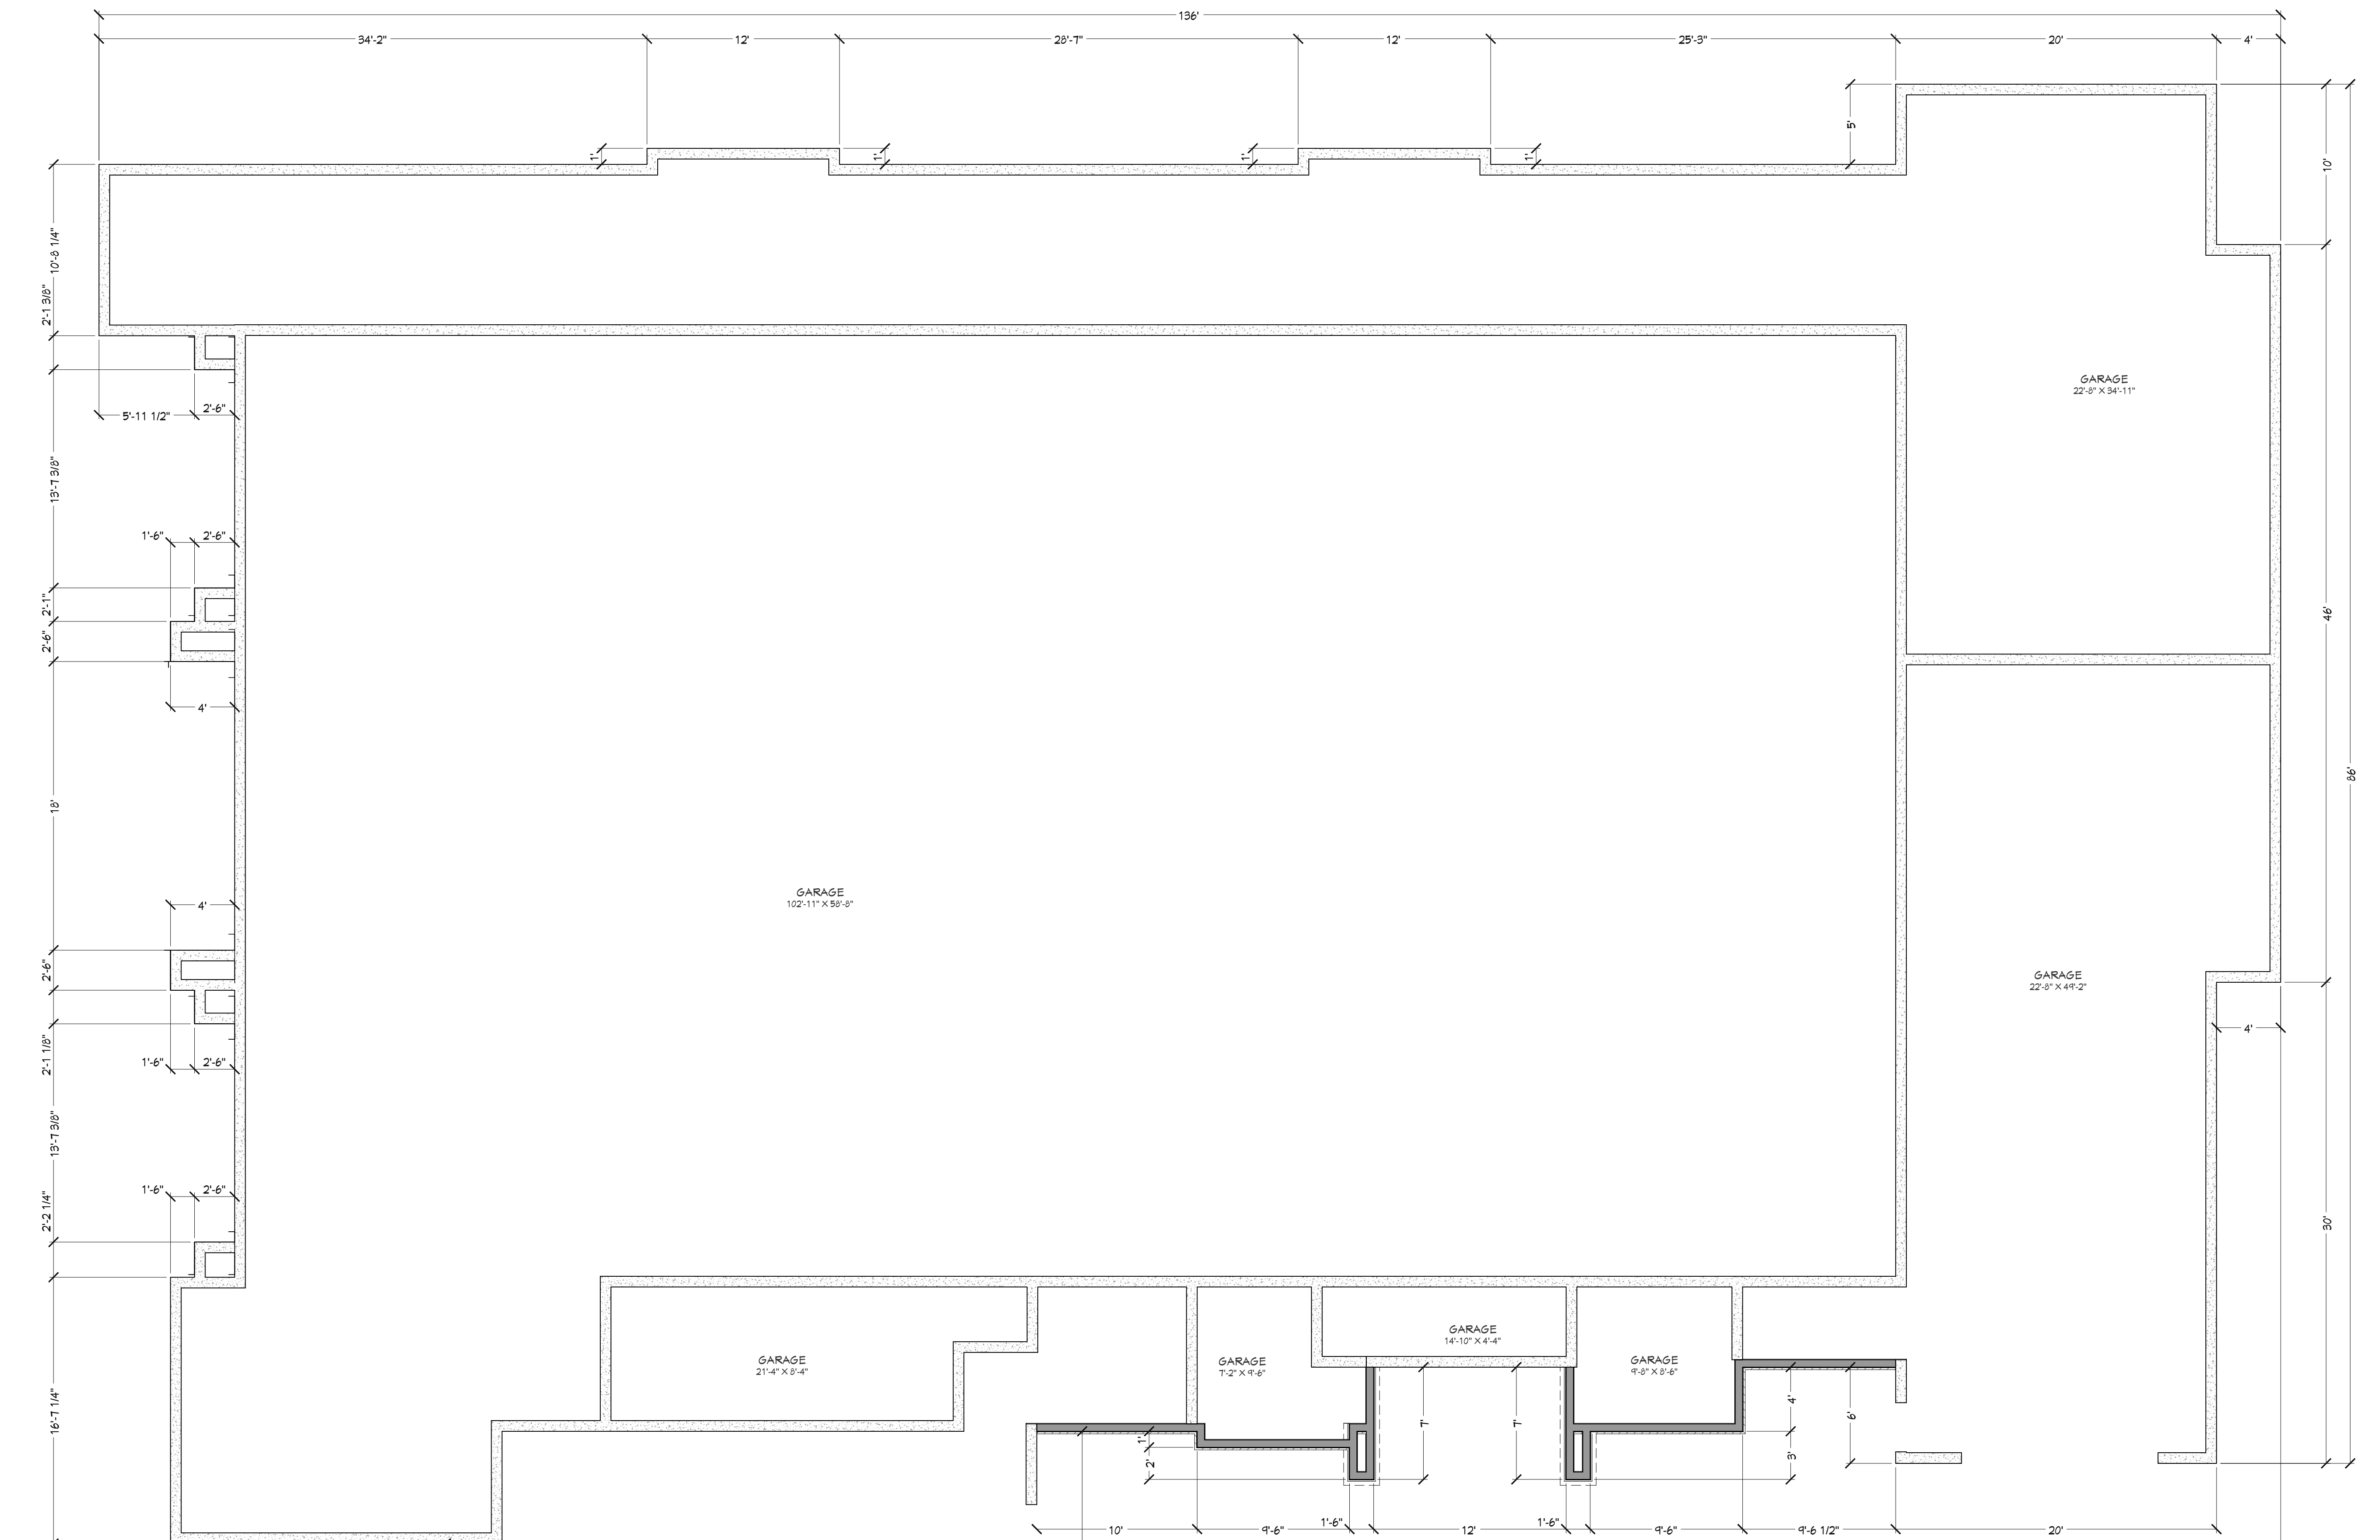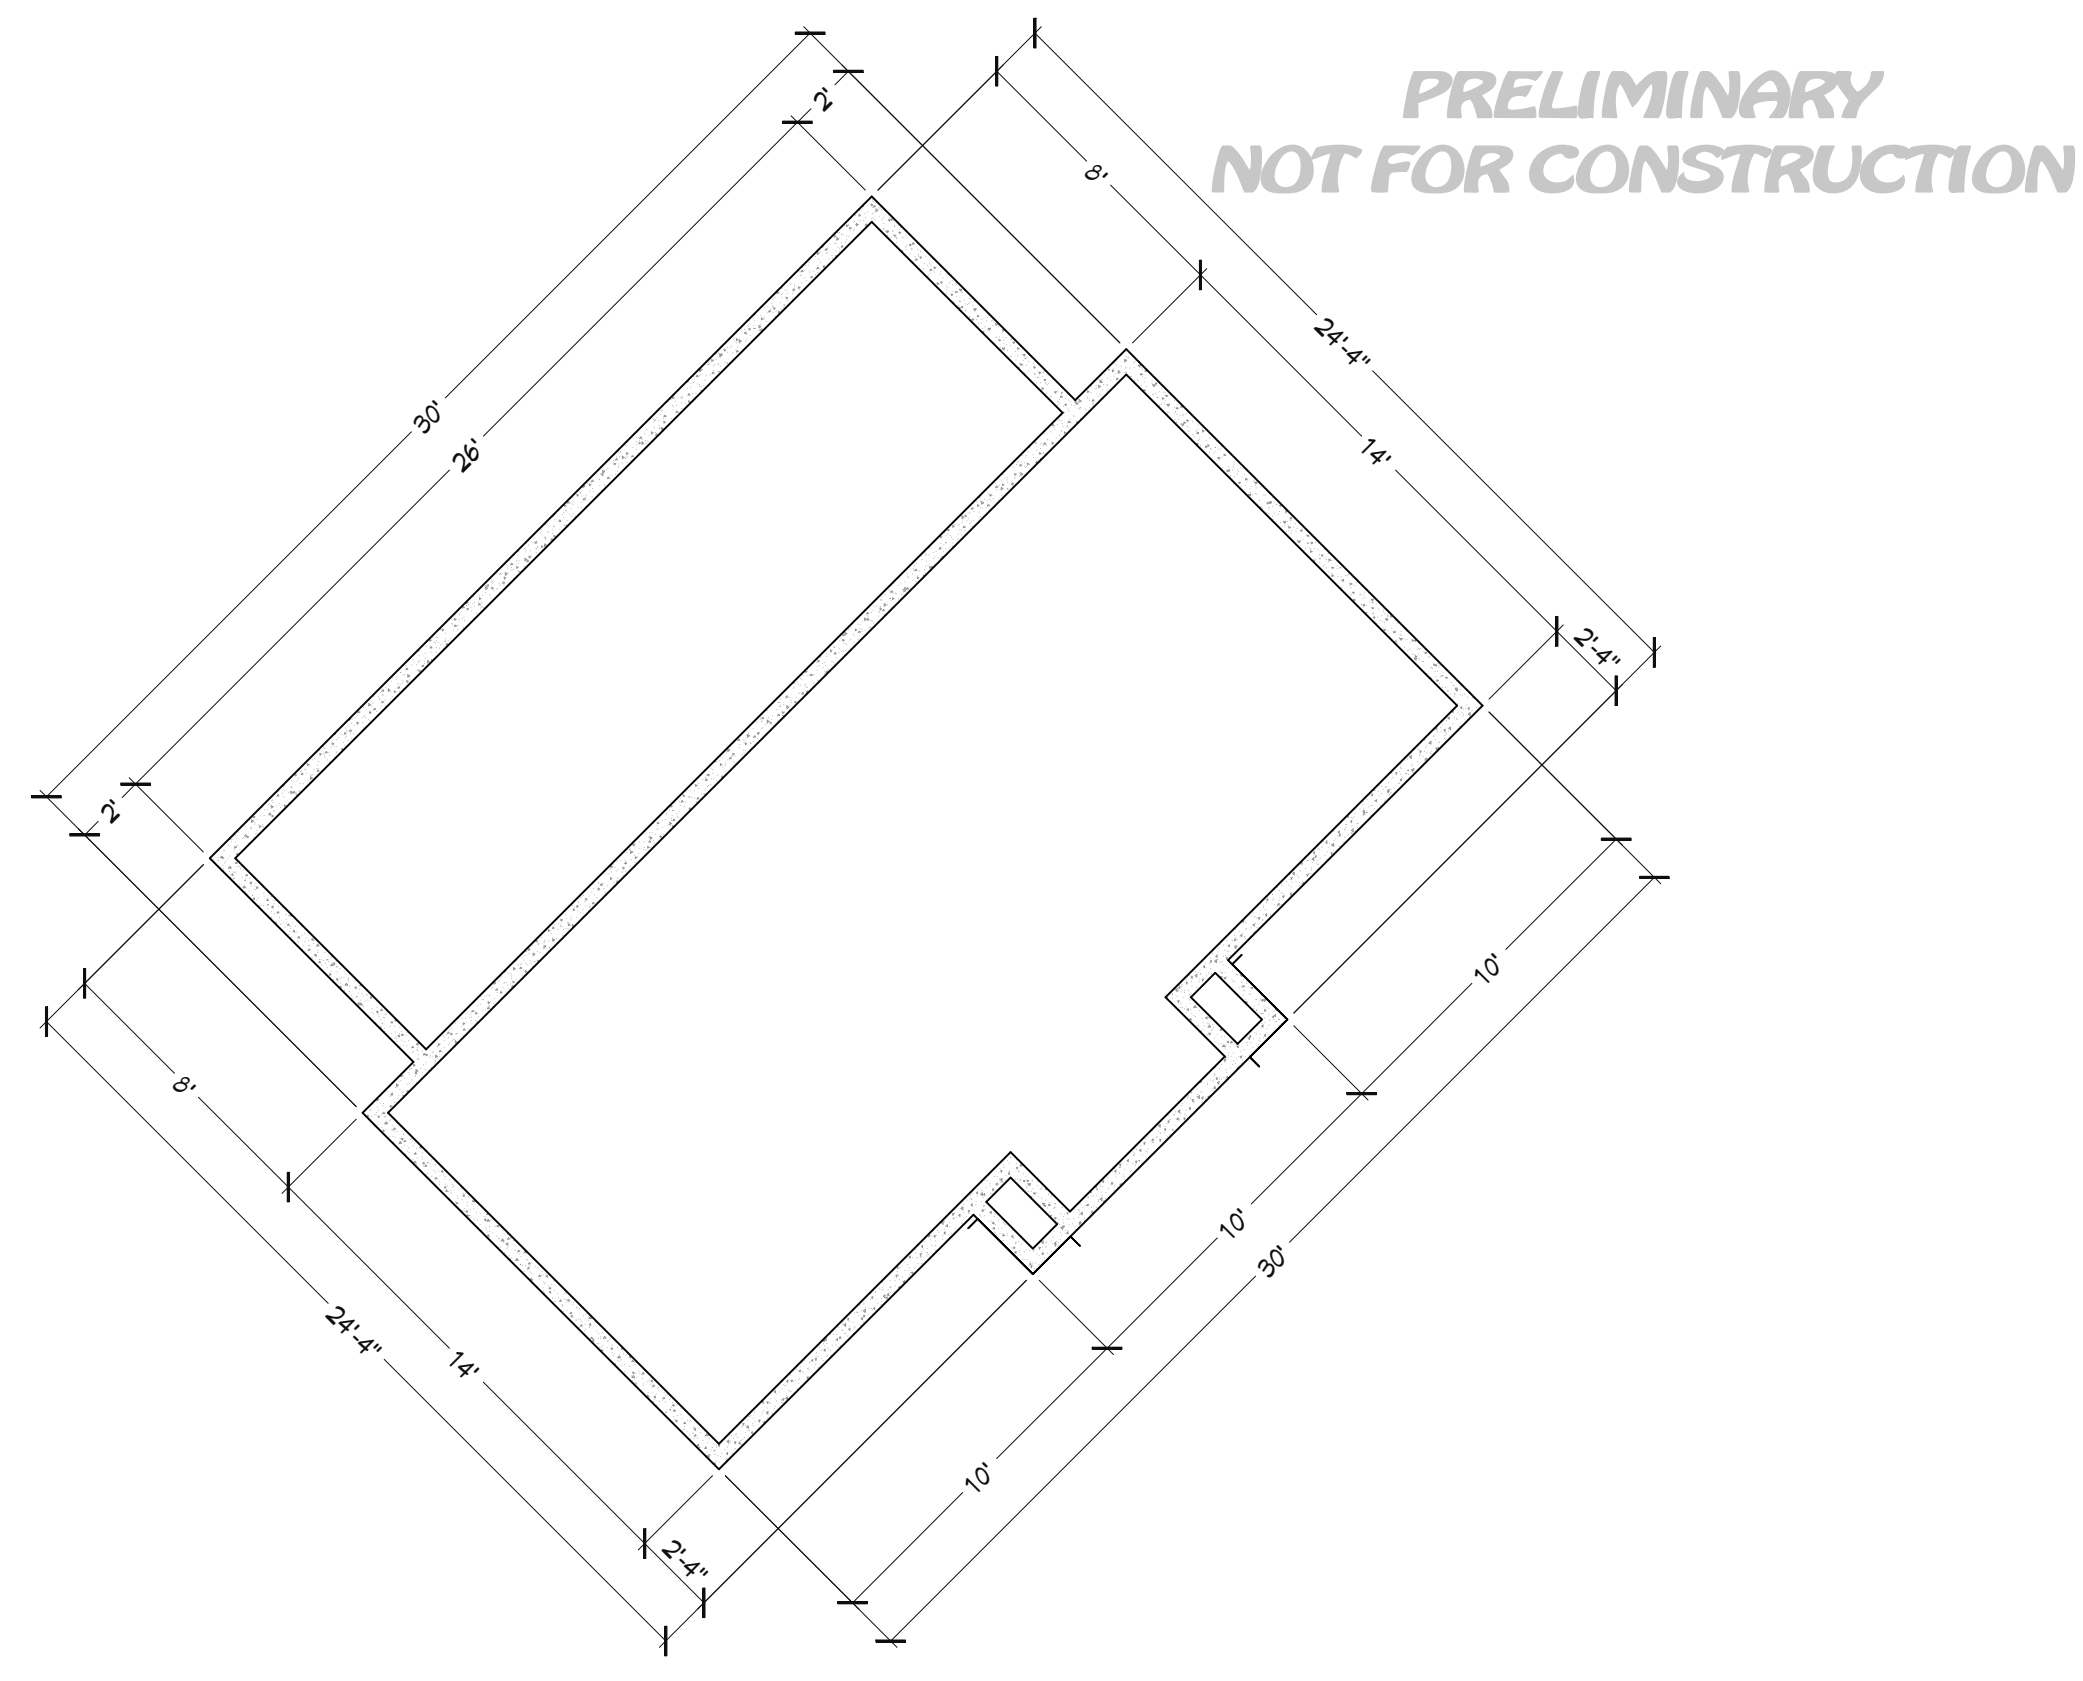

WINDOW DOOR LABEL LEGEND

TYP: NUMBER OF TRANSOMS @ EACH PANEL; TRIMMER BEING SHOWN  
 DS: FULL GLASS HEADERS, NO MID BEARING POINTS  
 MB: FULL GLASS HEADERS, NO MID BEARING POINTS

NUMBER	FLOOR	TYPE	WIDTH	HEIGHT	GLASS	TEMPERATURE	DESCRIPTION	COMMENTS	CAN/C#	NUMBER
W01	2	W	36.00	48.00	YES	YES	EXT. FINER GLASS PANEL		W01	
W02	2	W	36.00	48.00	YES	YES	EXT. FINER GLASS PANEL		W02	
W03	2	W	36.00	48.00	YES	YES	EXT. FINER GLASS PANEL		W03	
W66	2	W	36.00	48.00	YES	YES	EXT. FINER GLASS PANEL		W66	

**BASEMENT LEVEL NOTES:**  
 ALL ANGLE 45° UNO  
 2x6 EXT. PONY WALLS @ 16" O.C.  
 8" CONCRETE STEM WALLS 11" TALL  
 ALL PARTITION DIMENSIONS  
 ARE TO FACE OF STUD

MAIN LEVEL	5141	sq. ft.
UPPER LEVEL	4941	sq. ft.
BASEMENT	3062	sq. ft.
TOTAL LIVING SPACE	19156	sq. ft.
GYMNASIUM	3322	sq. ft.
FINISHED GYMNASIUM	1625	sq. ft.
UNFINISHED MECH.	2224	sq. ft.
GARAGE	3930	sq. ft.
FORGADECK/WINDOW WELLS	2615	sq. ft.

PAGE	TITLE
A1	FLOOR PLAN - 1ST LEVEL
A2	FLOOR PLAN - 2ND LEVEL
A3	FLOOR PLAN - BASEMENT
A4	SITE PLAN
A5	ELEVATIONS
A6	ELEVATIONS
A7	SECTION VIEWS
A8	SECTION VIEWS
A9	SECTION VIEWS
A10	SECTION VIEWS
E1	ELECTRICAL - 1ST LEVEL
E2	ELECTRICAL - BASEMENT

PROJECT NO.  
24-001

WHEELER RESIDENCE  
CANYON CO., ID

SHEET SIZE  
ARCH E2 (36" x 54")


INITIAL DATE: 02-06-24  
PRINT DATE: 2/29/2024

DRAWN BY:  
Steve

SVC Design  
SVC Design  
205.244.7286  
Nampa, ID

SHEET NUMBER  
A3  
PAGE 3

PRELIMINARY  
NOT FOR CONSTRUCTION

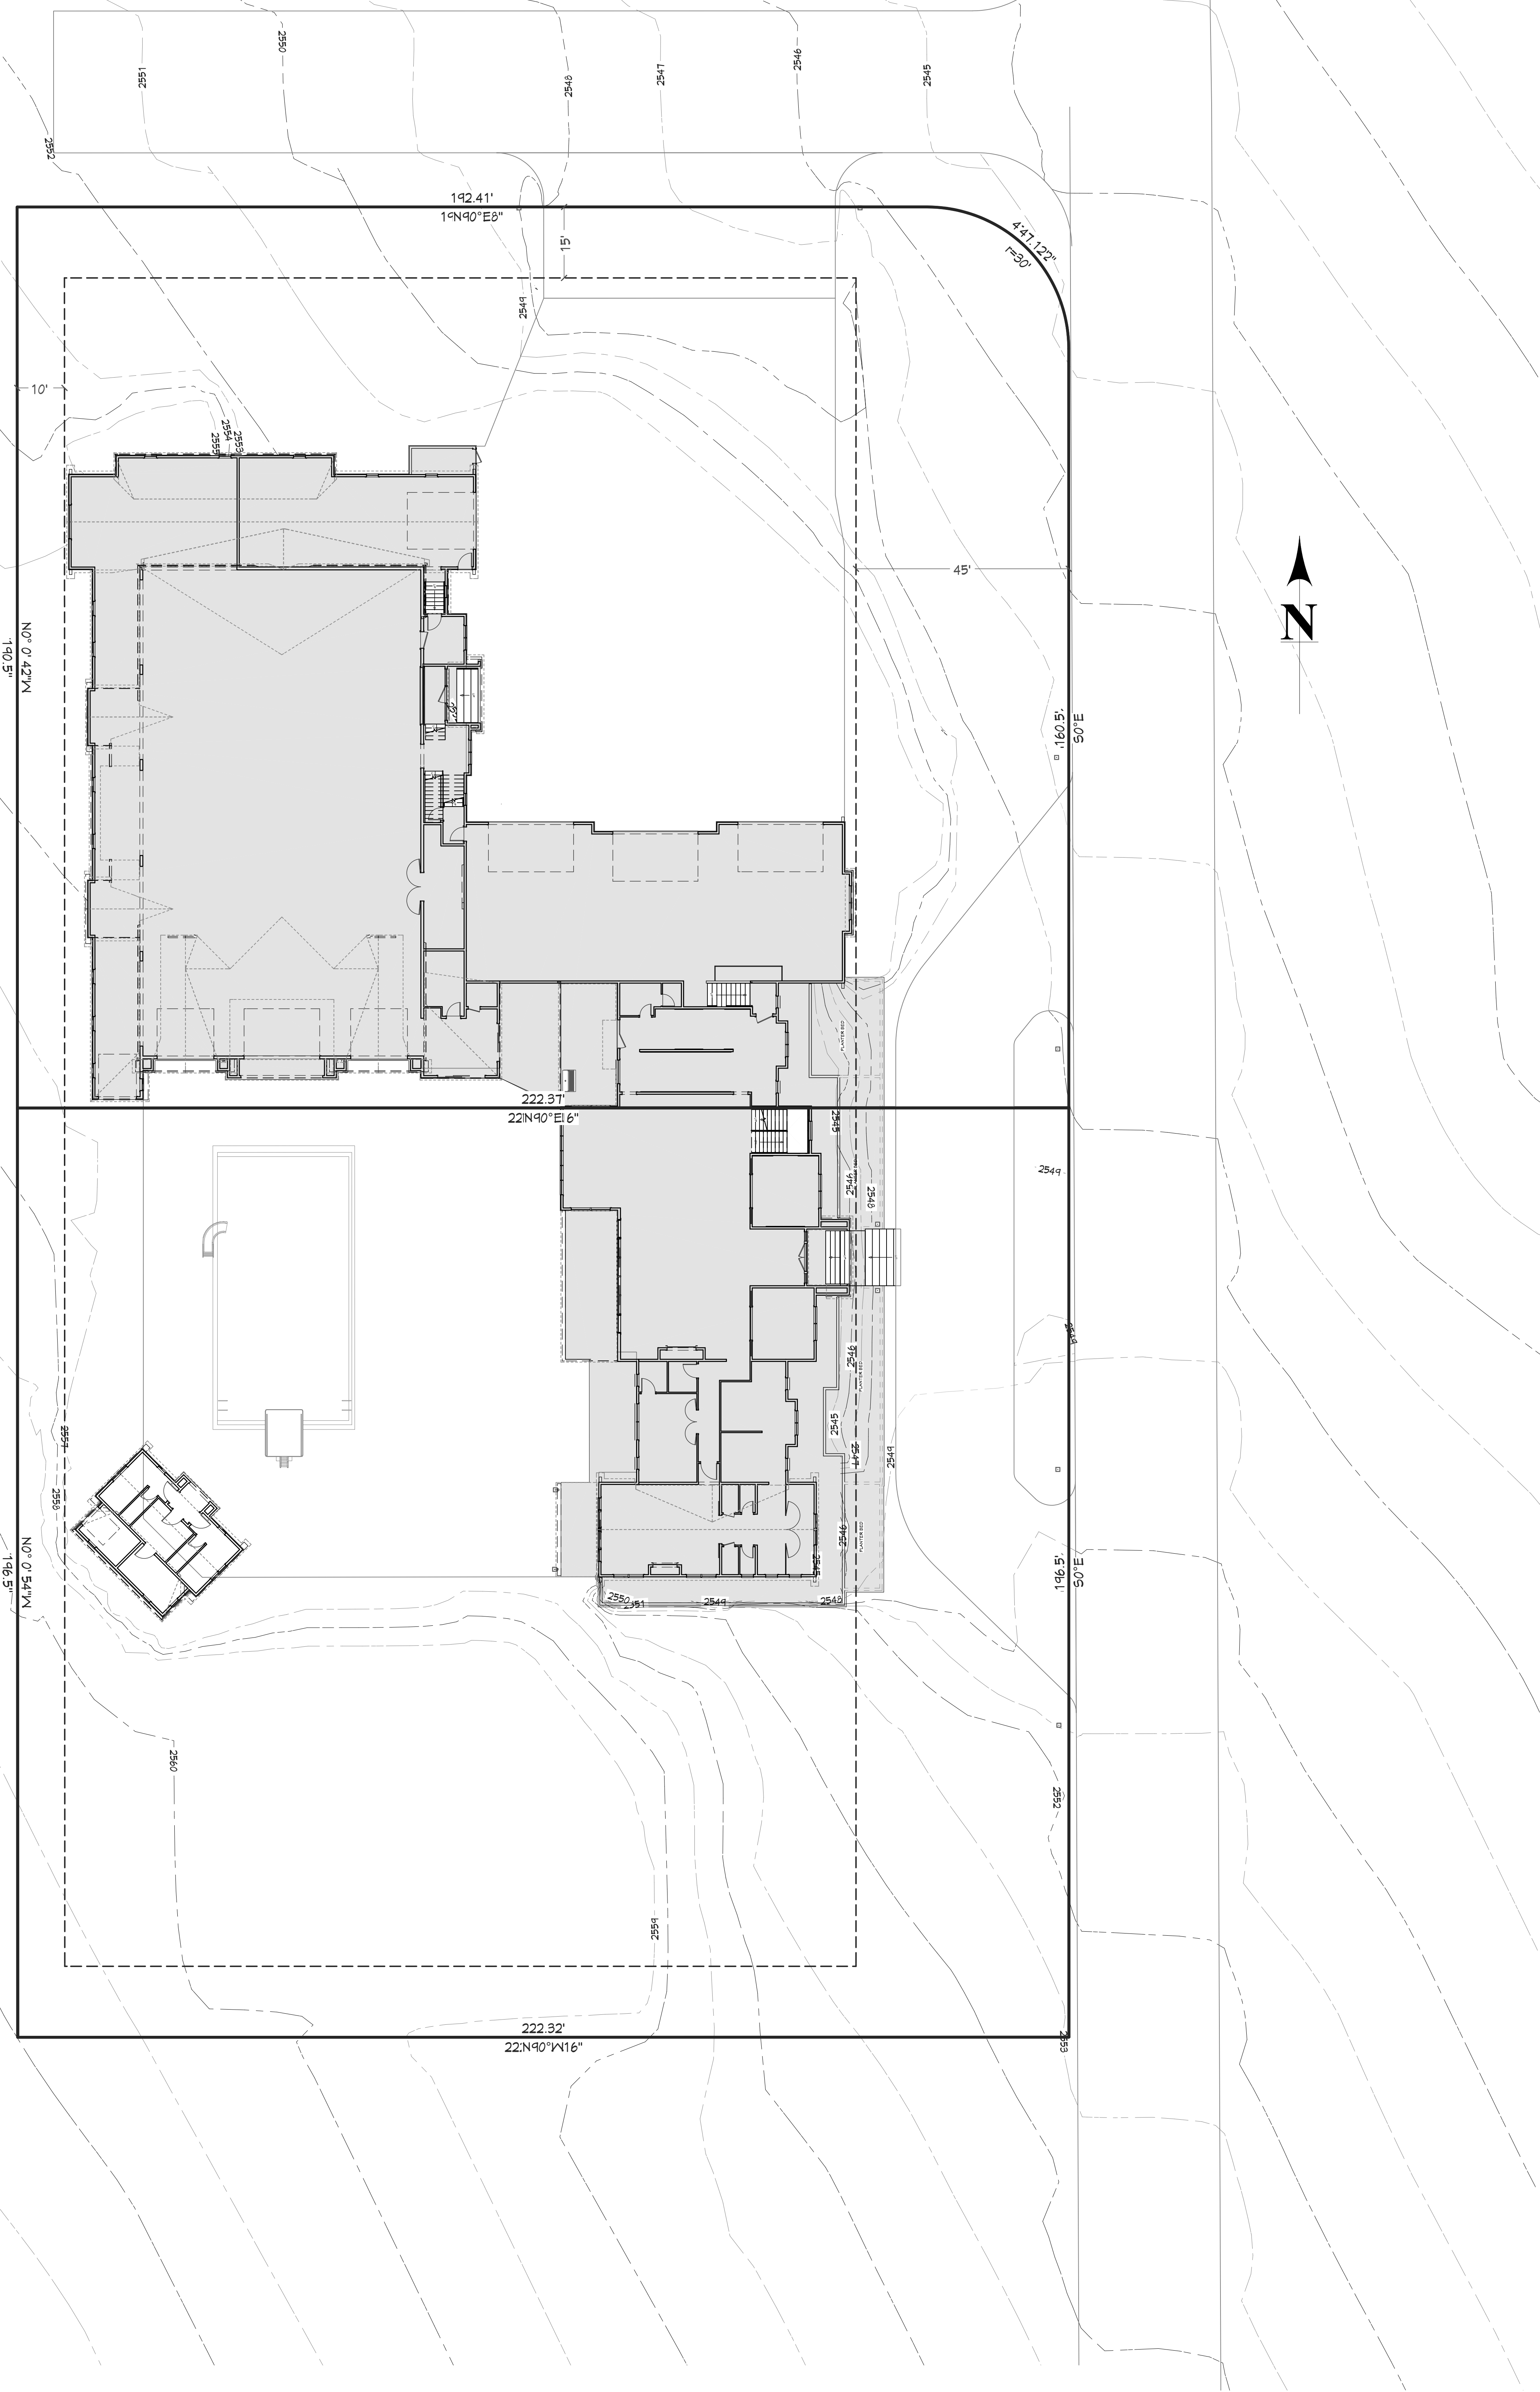

SITE PLAN  
1 IN = 15 FT

PROJECT NO.  
24-001

WHEELER RESIDENCE  
CANYON CO., ID

DRAWN BY:  
Steve

INITIAL DATE: 02-06-24  
PRINT DATE: 2/29/2024

SHEET SIZE  
ARCH E2 (36" x 54")

SITE PLAN

S/C Design  
S/MC Design  
205 244 7286  
Nampa, ID

SHEET NUMBER  
A4  
PAGE 4

PRELIMINARY  
NOT FOR CONSTRUCTION