


PRELIMINARY
NOT FOR CONSTRUCTION

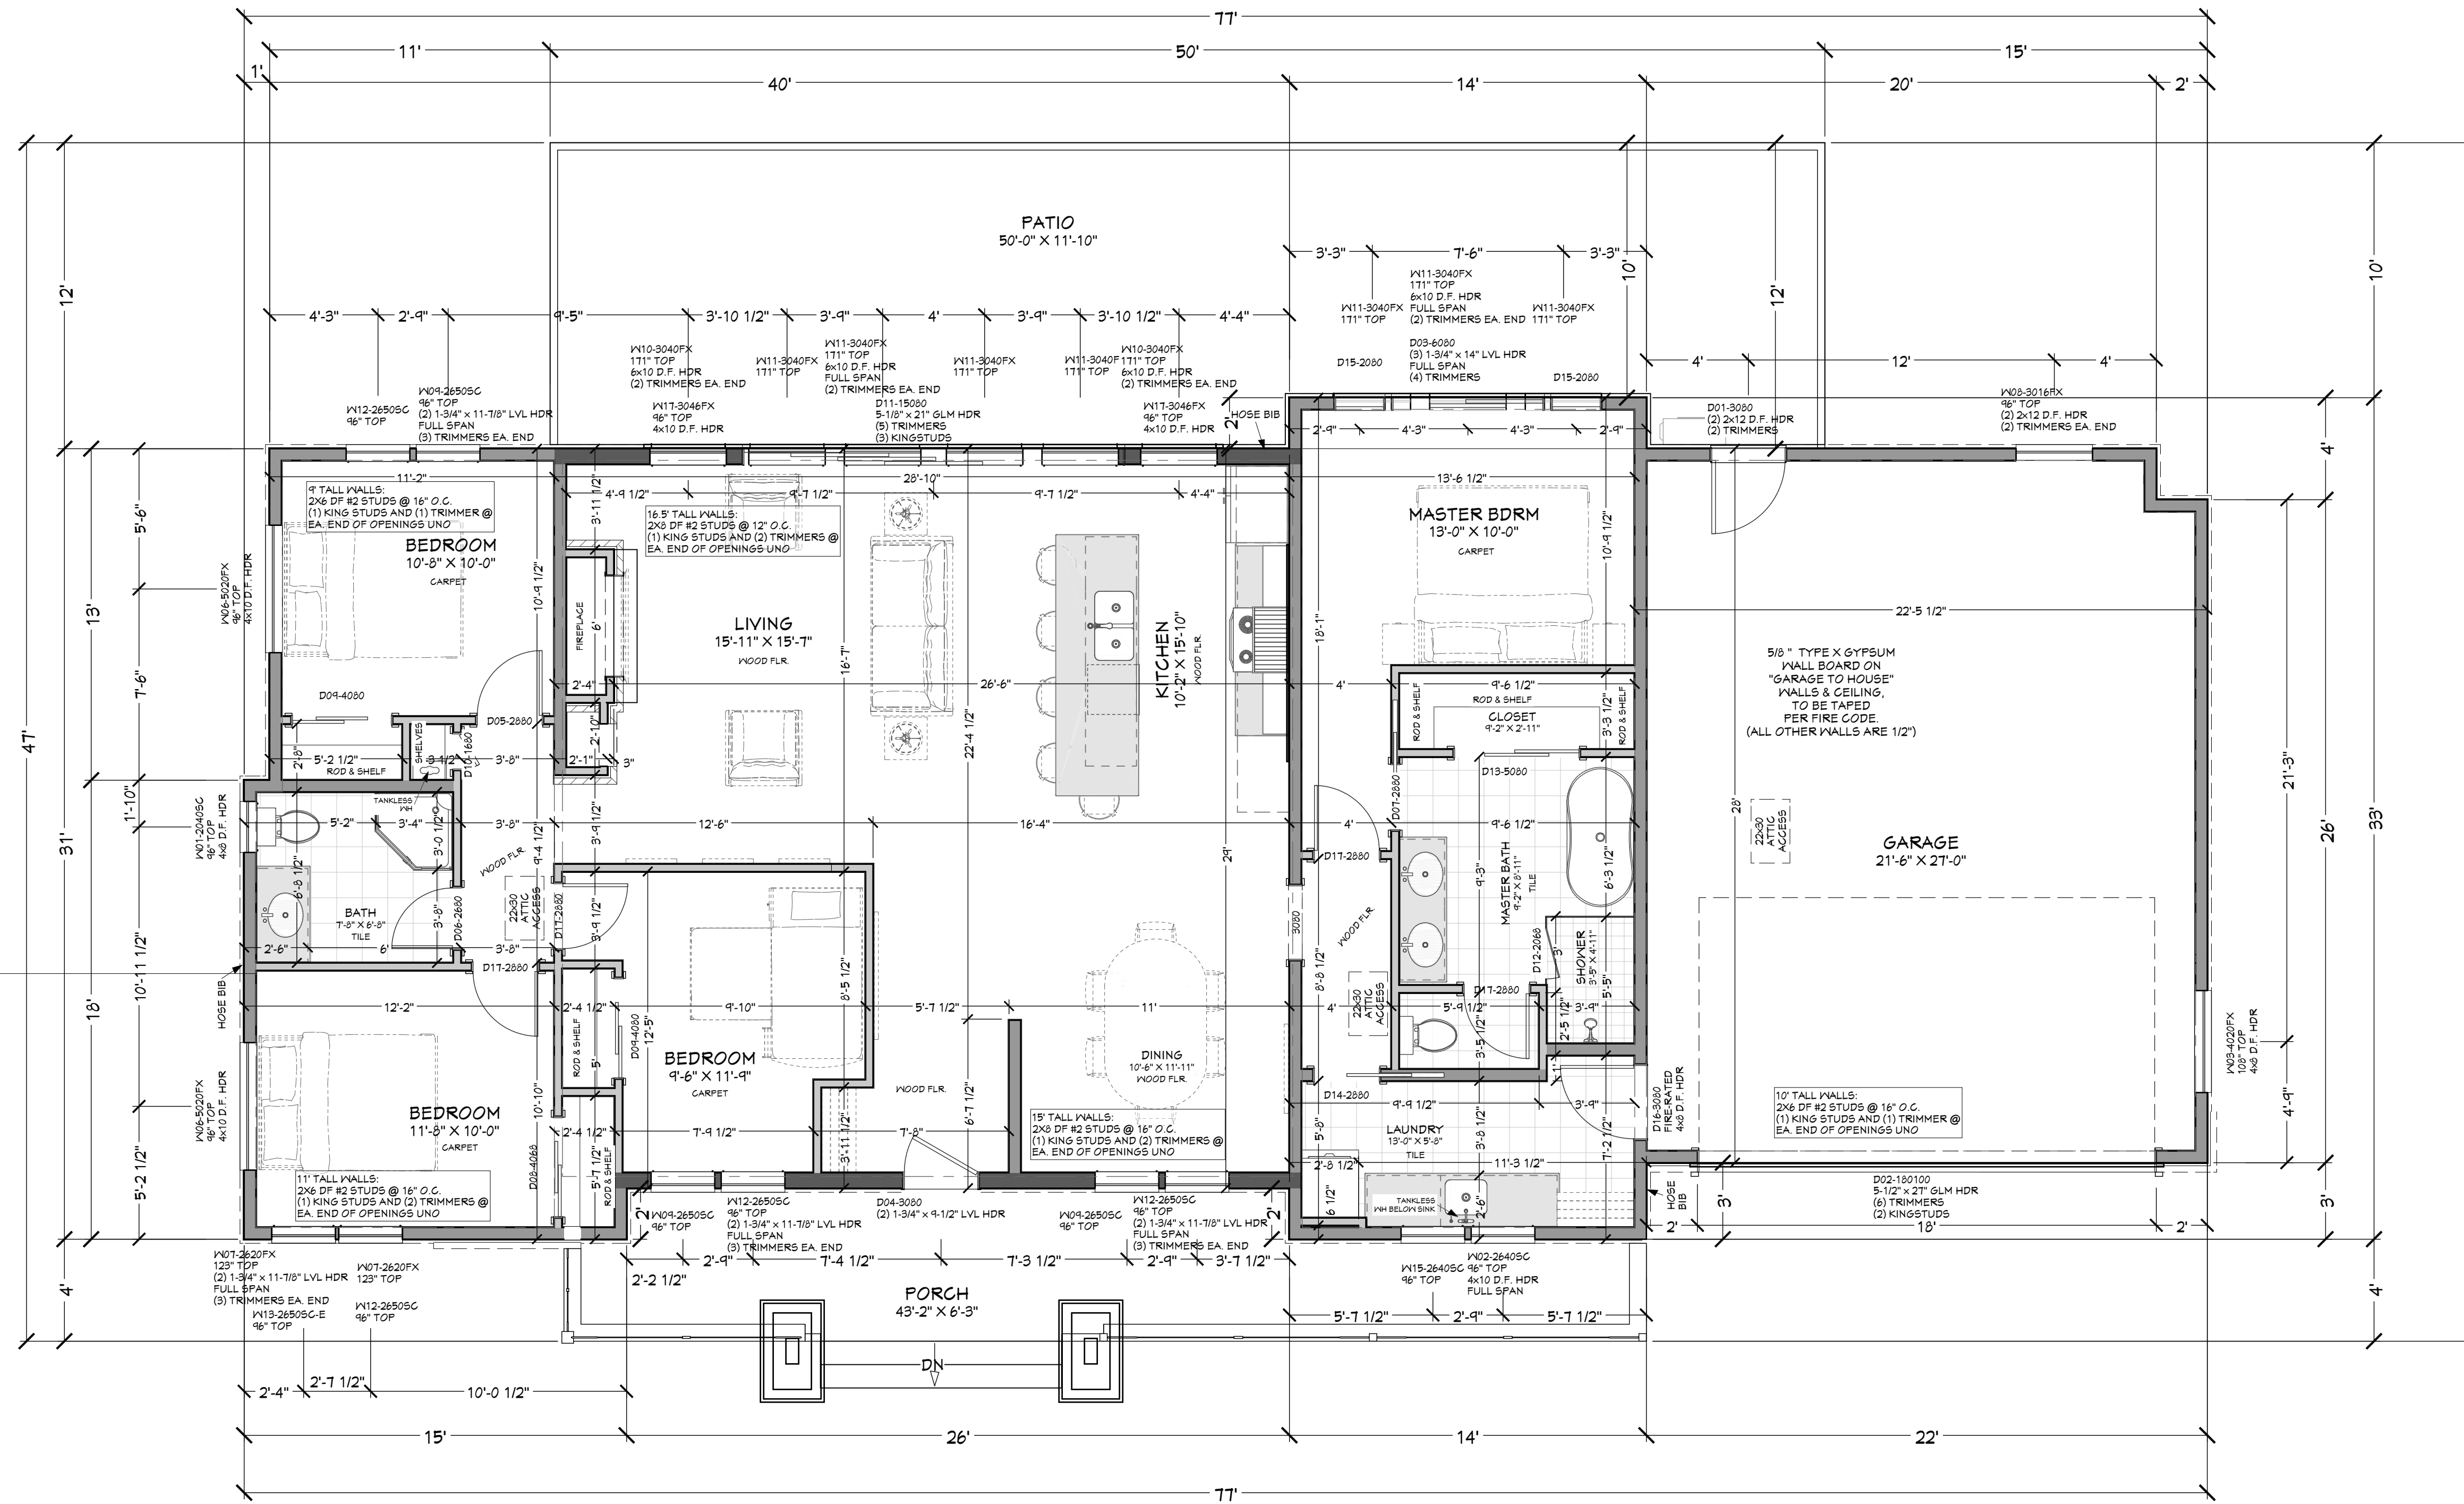

NUMBER	FLOOR	SIZE	WIDTH	HEIGHT	WINDOW SCHEDULE	DESCRIPTION	COMMENTS
W01	1	12'0" x 12'0"	12'	12'	W10-3040FX	11" TOP FULL SPAN	
W02	1	12'0" x 12'0"	12'	12'	W11-3040FX	11" TOP FULL SPAN	
W03	1	12'0" x 12'0"	12'	12'	W10-3040FX	11" TOP FULL SPAN	
W04	1	12'0" x 12'0"	12'	12'	W11-3040FX	11" TOP FULL SPAN	
W05	1	12'0" x 12'0"	12'	12'	W10-3040FX	11" TOP FULL SPAN	
W06	1	12'0" x 12'0"	12'	12'	W11-3040FX	11" TOP FULL SPAN	
W07	1	12'0" x 12'0"	12'	12'	W10-3040FX	11" TOP FULL SPAN	
W08	1	12'0" x 12'0"	12'	12'	W11-3040FX	11" TOP FULL SPAN	
W09	1	12'0" x 12'0"	12'	12'	W10-3040FX	11" TOP FULL SPAN	
W10	1	12'0" x 12'0"	12'	12'	W11-3040FX	11" TOP FULL SPAN	
W11	1	12'0" x 12'0"	12'	12'	W10-3040FX	11" TOP FULL SPAN	
W12	1	12'0" x 12'0"	12'	12'	W11-3040FX	11" TOP FULL SPAN	
W13	1	12'0" x 12'0"	12'	12'	W10-3040FX	11" TOP FULL SPAN	
W14	1	12'0" x 12'0"	12'	12'	W11-3040FX	11" TOP FULL SPAN	
W15	1	12'0" x 12'0"	12'	12'	W10-3040FX	11" TOP FULL SPAN	
W16	1	12'0" x 12'0"	12'	12'	W11-3040FX	11" TOP FULL SPAN	
W17	1	12'0" x 12'0"	12'	12'	W10-3040FX	11" TOP FULL SPAN	

NUMBER	DOOR SCHEDULE	TEMPERED GLASS	COMMENTS	CALC #	NUMBER
D01	DO1-3030	48" TOP		1	DO1-3030
D02	DO2-10100	5'-12" x 27" GLM HDR		1	DO2-10100
D03	DO3-4020FX	48" TOP		1	DO3-4020FX
D04	DO4-4020FX	48" TOP		1	DO4-4020FX
D05	DO5-2830	48" TOP		1	DO5-2830
D06	DO6-4080	48" TOP		1	DO6-4080
D07	DO7-2830	48" TOP		1	DO7-2830
D08	DO8-4080	48" TOP		1	DO8-4080
D09	DO9-2830	48" TOP		1	DO9-2830
D10	DO10-4080	48" TOP		1	DO10-4080
D11	DO11-2830	48" TOP		1	DO11-2830
D12	DO12-2830	48" TOP		1	DO12-2830
D13	DO13-2830	48" TOP		1	DO13-2830
D14	DO14-2830	48" TOP		1	DO14-2830
D15	DO15-2830	48" TOP		1	DO15-2830
D16	DO16-2830	48" TOP		1	DO16-2830
D17	DO17-2830	48" TOP		1	DO17-2830

LIVING SPACE 1668 sq. ft.
GARAGE 611 sq. ft.
COVD PORCH/DECK 809 sq. ft.

PAGE	TITLE
A1	FLOOR PLAN - 1ST LEVEL
A2	ELEVATIONS
A3	ELEVATIONS

FLOOR PLAN - 1ST LEVEL 1/4" = 1'-0"

NOT FOR CONSTRUCTION

PROJECT NO.
14-057

MOUNTAIN MODERN FOR ASPEN FLAT CONST.
VALLEY CO., ID

DRAWN BY: Steve
INITIAL DATE: 12/04/2019
PRINT DATE: 1/30/2023
SHEET SIZE: ARCH D (24" x 36")

SMC Design
SMC Design
208.249.7288
Nampa, ID

SHEET NUMBER
A1
PAGE 1

CONTRACTOR TO VERIFY ALL DETAILS, DIMENSIONS, AND SPECIFICATIONS PRIOR TO CONSTRUCTION. AND REPORT ANY OMISSIONS AND/OR ERRORS TO SMC DESIGN. THE PURCHASER OR BUILDER OF THIS PLAN RELEASES SMC DESIGN FROM ANY CLAIMS, LITIGATIONS OR SUITS THAT MAY ARISE DURING CONSTRUCTION OR ANYTIME THEREAFTER.

PRELIMINARY
NOT FOR CONSTRUCTION

SHEET INDEX	
PAGE	TITLE
A1	FLOOR PLAN - 1ST LEVEL
A2	ELEVATIONS
A3	ELEVATIONS

PROJECT NO.
14-057

MOUNTAIN MODERN FOR ASPEN FLAT CONST.
VALLEY CO., ID

CONTRACTOR TO VERIFY ALL DETAILS, DIMENSIONS, AND SPECIFICATIONS PRIOR TO CONSTRUCTION, AND REPORT ANY OMISSIONS AND/OR ERRORS TO SMC DESIGN. THE PURCHASER OR BUILDER OF THIS PLAN RELEASES SMC DESIGN FROM ANY CLAIMS, LITIGATIONS OR SUITS THAT MAY ARISE DURING CONSTRUCTION OR ANYTIME THEREAFTER.


SHEET SIZE:
ARCH D (24" x 36")

INITIAL DATE: 12/04/2019
PRINT DATE: 1/30/2023


SMC Design
SMC Design
208.249.7288
Nampa, ID

SHEET NUMBER
A2
PAGE 2

ELEVATIONS

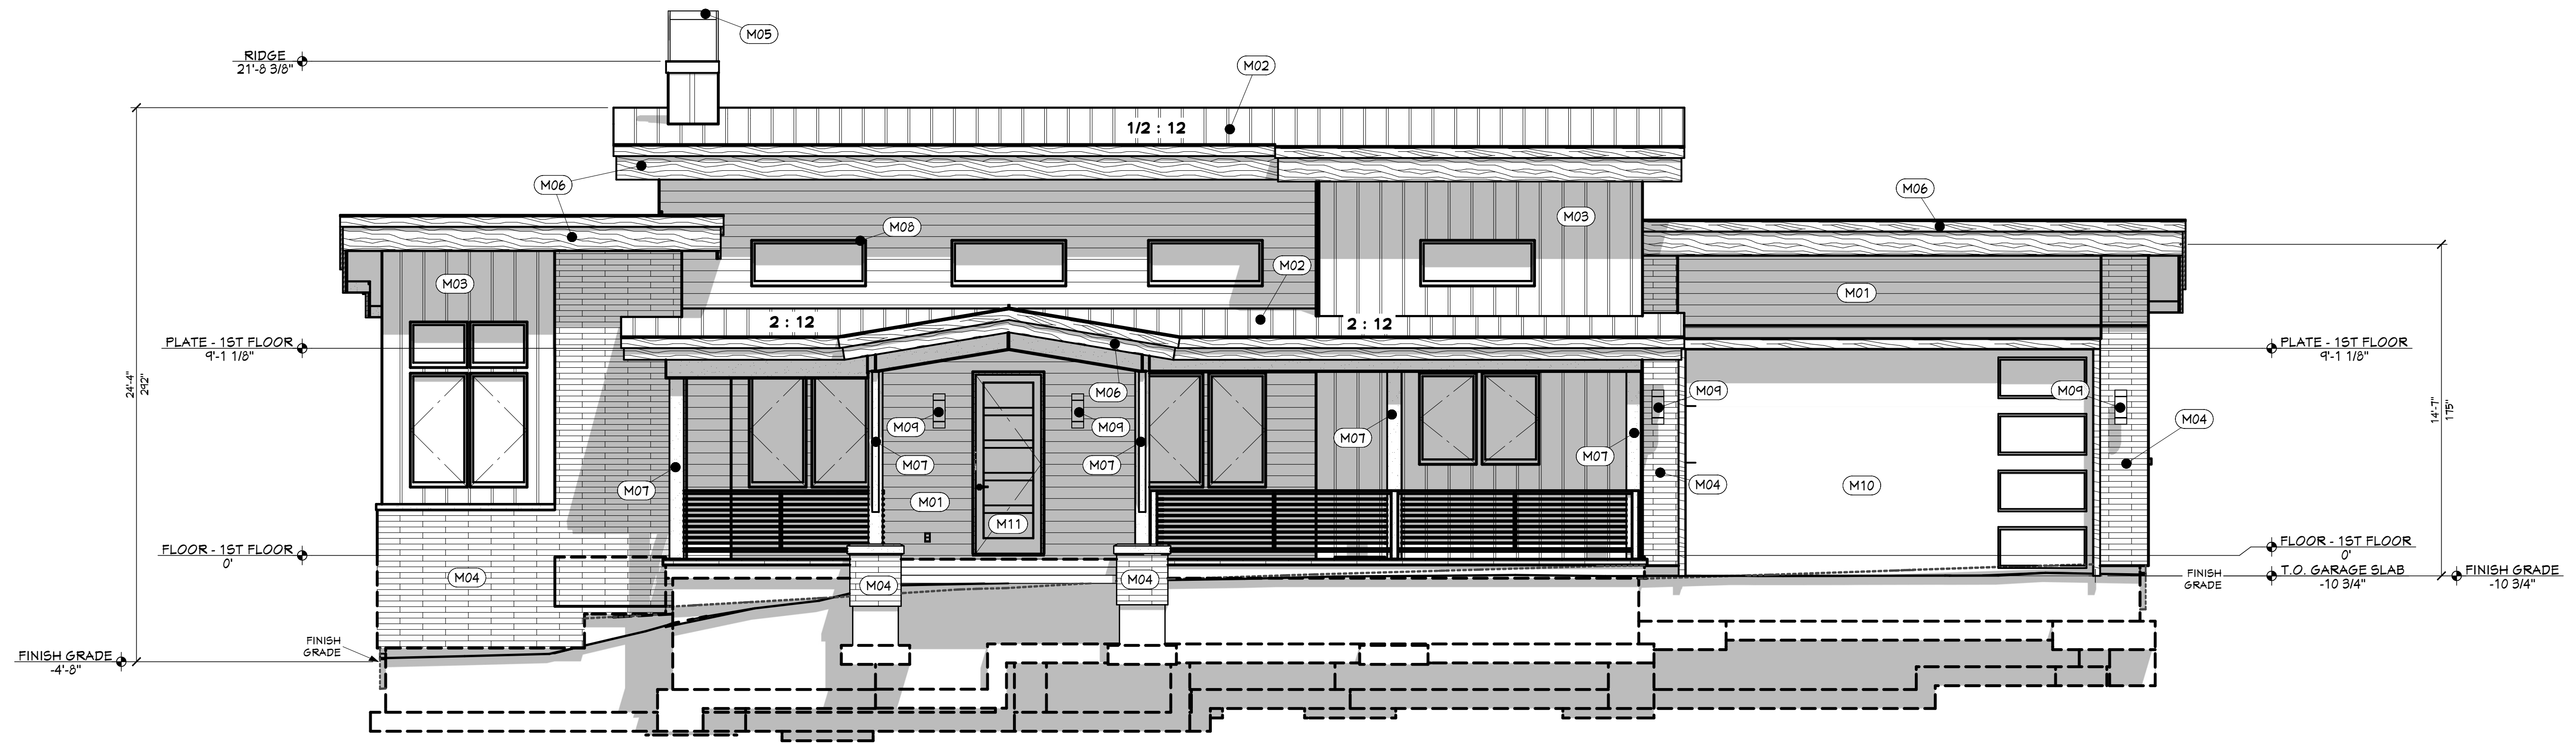

FRONT ELEVATION 1/4" = 1'-0"

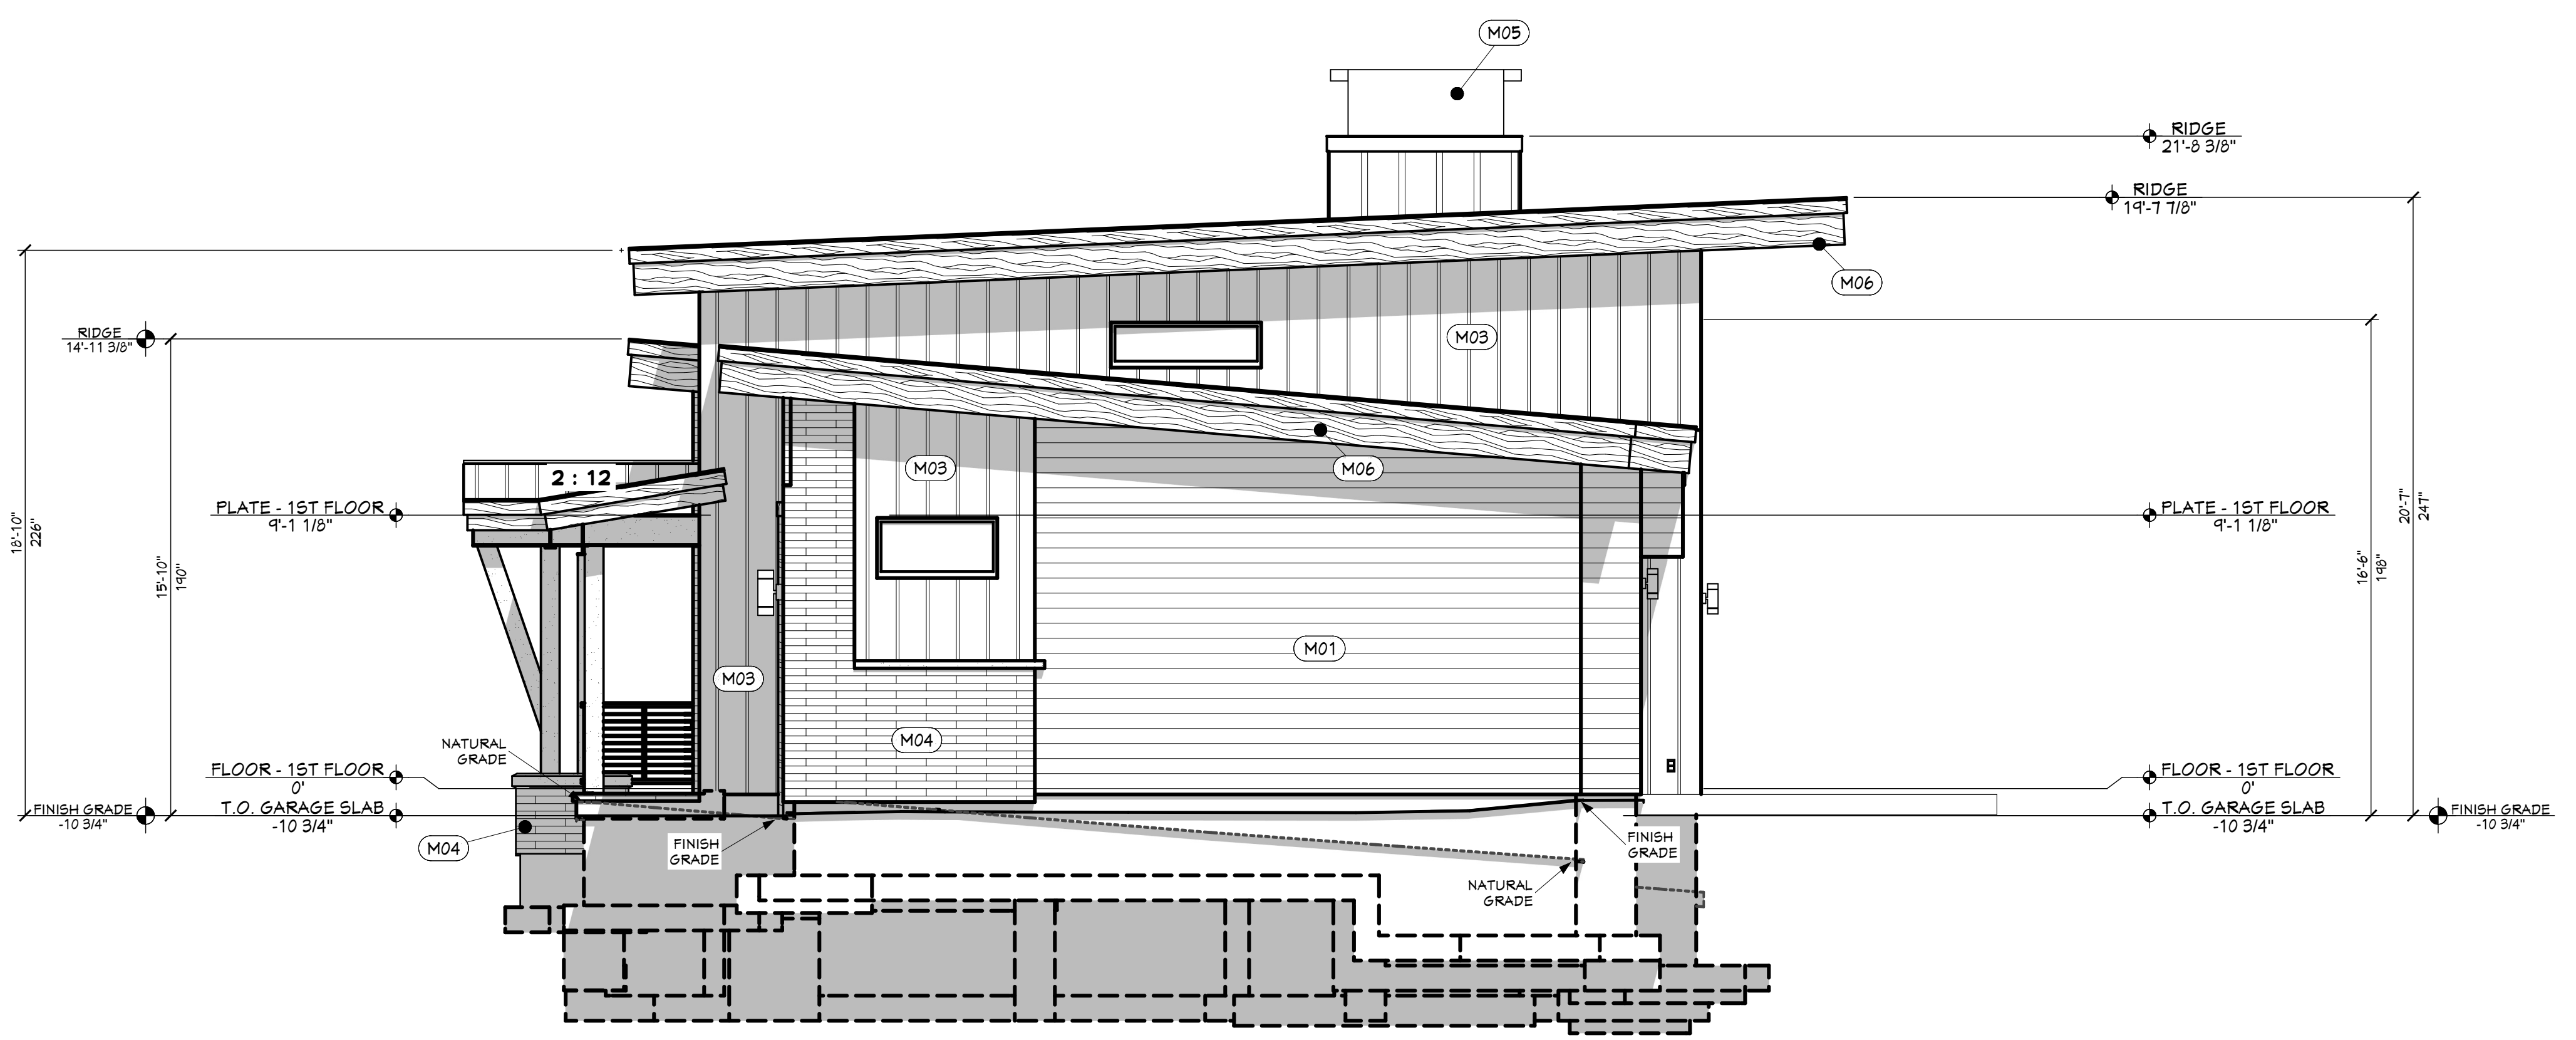

RIGHT ELEVATION 1/4" = 1'-0"

PRELIMINARY
NOT FOR CONSTRUCTION

PRELIMINARY
NOT FOR CONSTRUCTION

SHEET INDEX	
PAGE	TITLE
A1	FLOOR PLAN - 1ST LEVEL
A2	ELEVATIONS
A3	ELEVATIONS

PROJECT NO.
14-057

MOUNTAIN MODERN FOR ASPEN FLAT CONST.
VALLEY CO., ID

CONTRACTOR TO VERIFY ALL DETAILS, DIMENSIONS, AND SPECIFICATIONS PRIOR TO CONSTRUCTION, AND REPORT ANY OMISSIONS AND/OR ERRORS TO SMC DESIGN. THE PURCHASER OR BUILDER OF THIS PLAN RELEASES SMC DESIGN FROM ANY CLAIMS, LITIGATIONS OR SUITS THAT MAY ARISE DURING CONSTRUCTION OR ANYTIME THEREAFTER.

SHEET SIZE:
ARCH D (24" x 36")

INITIAL DATE: 12/04/2019
PRINT DATE: 1/30/2023

DRAWN BY:
Steve


ELEVATIONS

SMC Design
SMC Design
208.249.7288
Nampa, ID

SHEET NUMBER
A3
PAGE 3



REAR ELEVATION 1/4" = 1'-0"

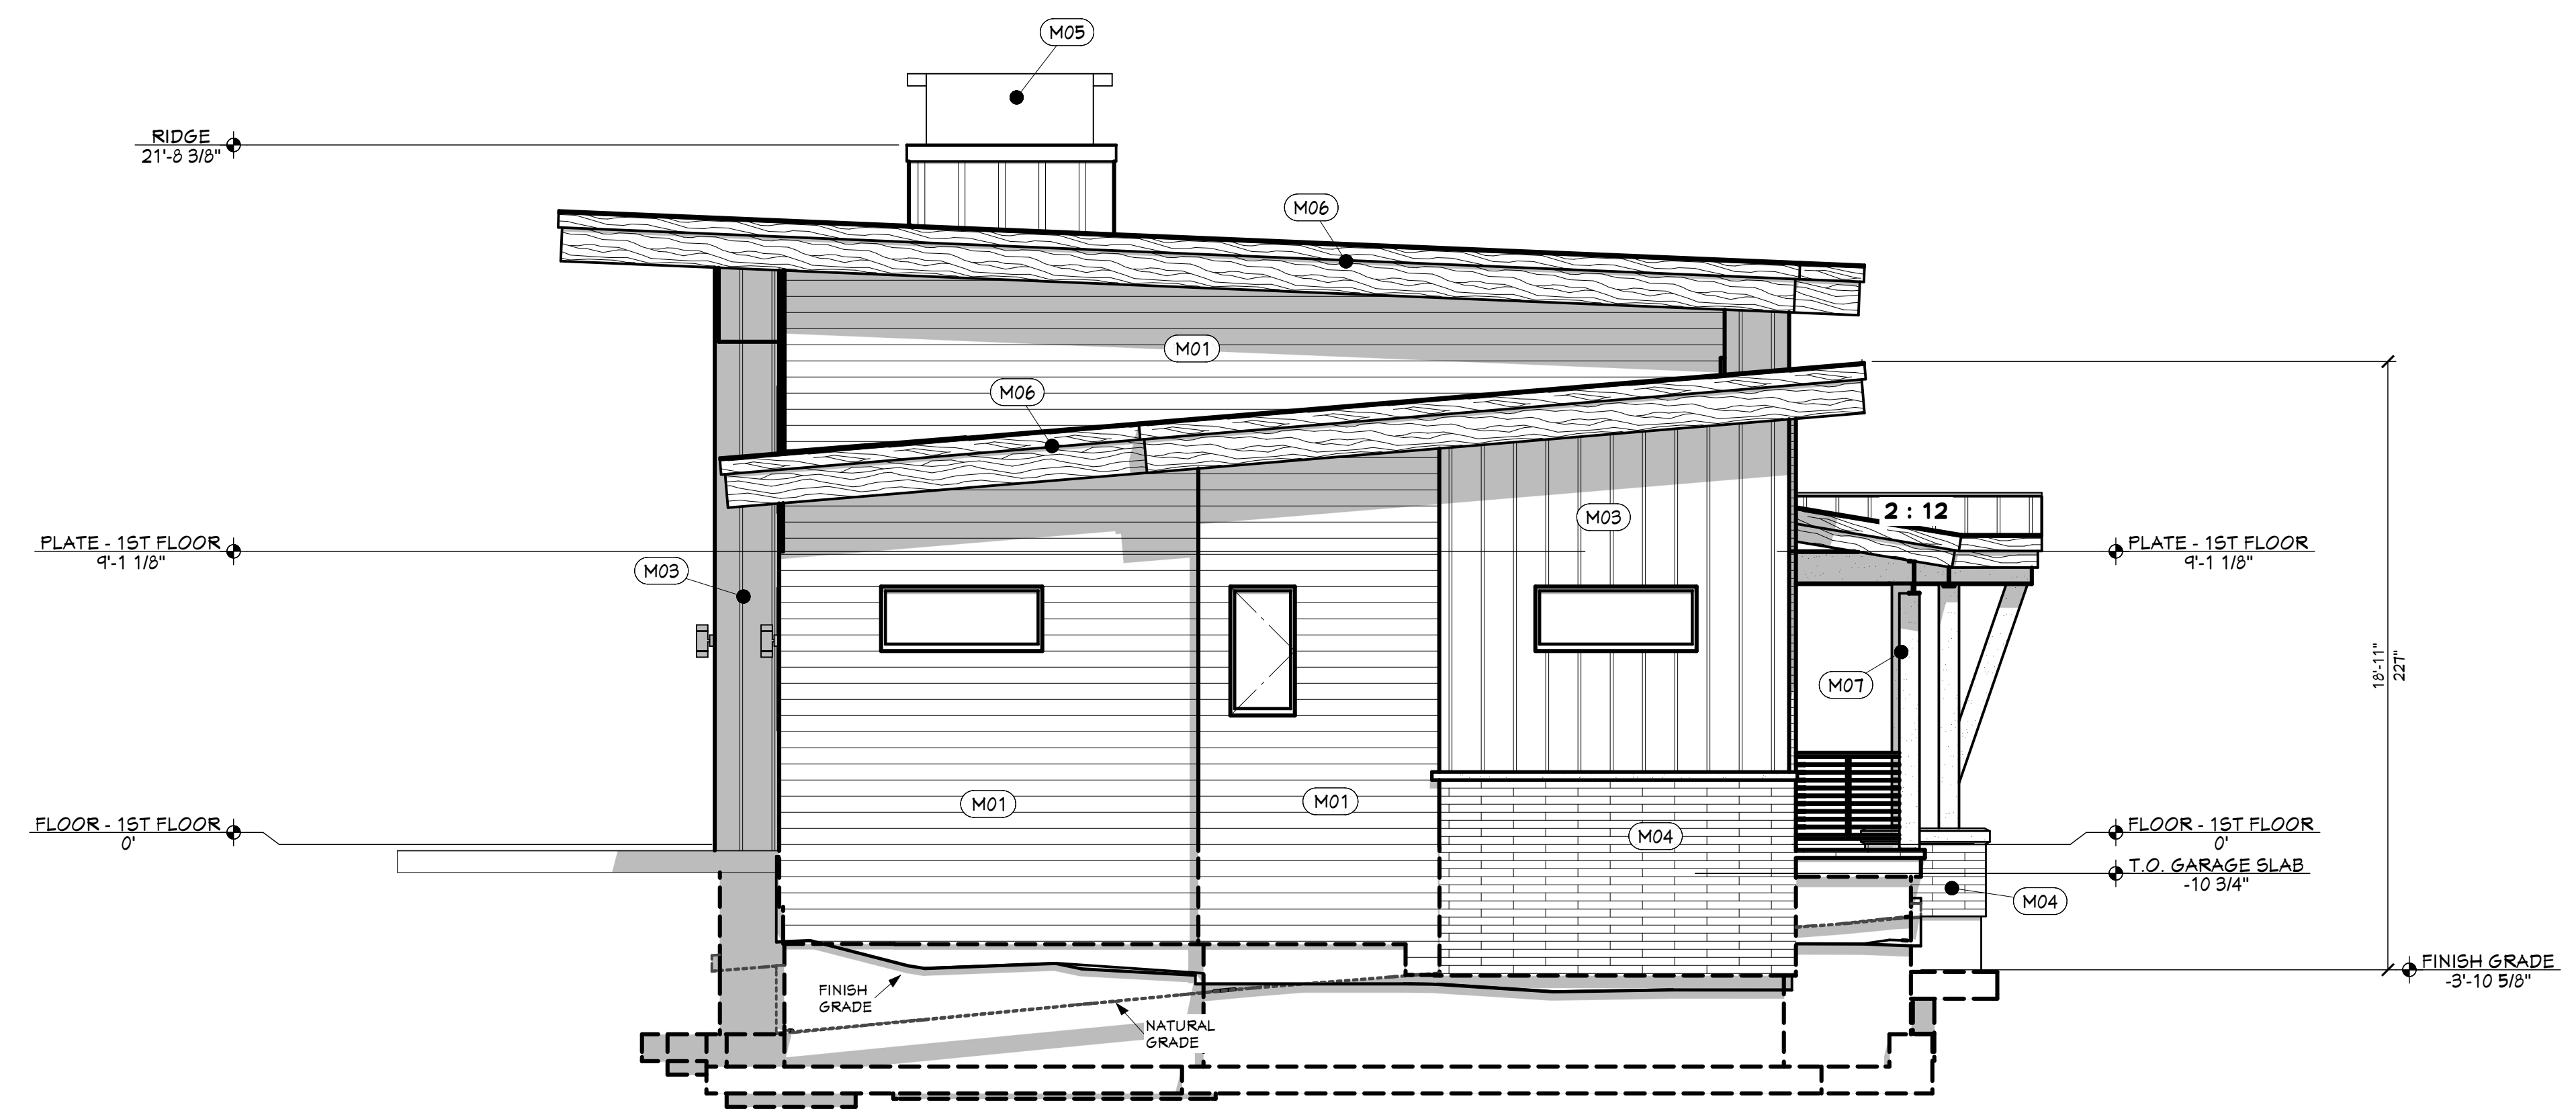

LEFT ELEVATION 1/4" = 1'-0"

PRELIMINARY
NOT FOR CONSTRUCTION