

LIVING SPACE 3483 sq. ft.  
UNFINISHED MECH. 173 sq. ft.  
GARAGE 1353 sq. ft.  
COVERD PORCH/DECK 500 sq. ft.

**MAIN LEVEL NOTES:**  
ALL ANGLE 45° UNO  
2x6 EXT. WALLS @ 16" O.C.  
10'-1 1/8" PLATE HEIGHT UNO  
ALL PARTITION DIMENSIONS  
ARE TO FACE OF STUD

FLOOR PLAN - 1ST LEVEL  
1/4 IN = 1 FT

NUMBER	QTY	FLOOR	SIZE	WIDTH	HEIGHT	DOOR SCHEDULE	TEMP	PRF	COMMENTS	CALC #	NUMBER
D01	1		2680 R	30"	36"	POCKET					D01
D02	6		2680 L	30"	36"	HINGED					D02
D03	5		2680 R	30"	36"	HINGED					D03
D04	1		3030 R	36"	36"	BARN					D04
D05	1		3030 R	36"	36"	HINGED					D05
D06	4		3030 R	36"	36"	HINGED					D06
D07	1		3030 R	36"	36"	HINGED					D07
D08	1		3030 L	36"	36"	HINGED					D08
D09	1		4680 L	24"	36"	HINGED					D09
D10	1		5030 L	36"	72"	HINGED					D10
D11	1		5030 L	36"	72"	DOUBLE HINGED					D11
D12	1		6030 R	36"	72"	SLIDE					D12
D13	1		100120	120"	144"	GARAGE					D13
D14	1		100100	100"	120"	GARAGE					D14

NUMBER	QTY	FLOOR	SIZE	WIDTH	HEIGHT	WINDOOR SCHEDULE	TEMP	PRF	COMMENTS	CALC #	NUMBER
W01	3		3030	36"	36"	MULLED UNIT-RL					W01
W02	3		4830	48"	36"	MULLED UNIT-RL					W02
W03	2		1676FX	16"	54"	FIXED GLASS					W03
W04	2		1676FX	16"	36"	FIXED GLASS					W04
W05	3		2040SH	24"	48"	FIXED GLASS					W05
W06	1		2040OC	24"	60"	FIXED GLASS					W06
W07	2		3016FX	36"	18"	FIXED GLASS					W07
W08	2		3030CX	36"	24"	FIXED GLASS					W08
W09	1		3030CX	36"	60"	SINGLE CASMENT-RL					W09
W10	1		3030CX	36"	60"	SINGLE CASMENT-RL					W10
W11	1		3030CX	36"	72"	SINGLE CASMENT-RL					W11
W12	1		3030CX	36"	72"	SINGLE CASMENT-RL					W12
W13	1		3616FX	48"	18"	FIXED GLASS					W13
W14	3		3660FX	48"	72"	FIXED GLASS					W14
W15	2		4830FX	48"	60"	FIXED GLASS					W15
W16	1		4830FX	48"	72"	FIXED GLASS					W16
W17	1		4848FX	54"	54"	RIGHT SLURRING					W17
W18	3		5030AW	60"	24"	SINGLE AWNING					W18
W19	1		5030BS	60"	24"	RIGHT SLURRING					W19
W20	2		5032FX	60"	30"	FIXED GLASS					W20
W21	3		5080FX	60"	96"	FIXED GLASS					W21
W22	1		6016FX	72"	18"	FIXED GLASS					W22

PAGE	TITLE
A1	SITE PLAN
A2	FLOOR PLAN - 1ST LEVEL
A3	ELEVATIONS
A4	ELEVATIONS

PROJECT NO.  
23-008

3 BDRM 2-1/2 BATH 1 STORY FOR HOLSMAN  
LOT 03 BLK 05 MOSCA SECA SUB NO 01 EAGLE, ID

SHEET SIZE  
ARCH E1 (30" x 42")

INITIAL DATE: 4/8/2023  
PRINT DATE: 5/4/2023

DRAWN BY:  
Steve

SHEET INDEX

SHEET NUMBER  
A2  
PAGE 2


CONTRACTOR TO VERIFY ALL DETAILS, DIMENSIONS, AND SPECIFICATIONS PRIOR TO CONSTRUCTION. AND REPORT ANY OMISSIONS AND/OR ERRORS TO SMC DESIGN. THE PURCHASER OR BUILDER OF THIS PLAN RELEASES SMC DESIGN FROM ANY CLAIMS, LITIGATIONS OR SUITS THAT MAY ARISE DURING CONSTRUCTION OR ANYTIME THEREAFTER.

FLOOR PLAN - 1ST LEVEL





FT FRONT ELEVATION  
1/4 IN = 1 FT

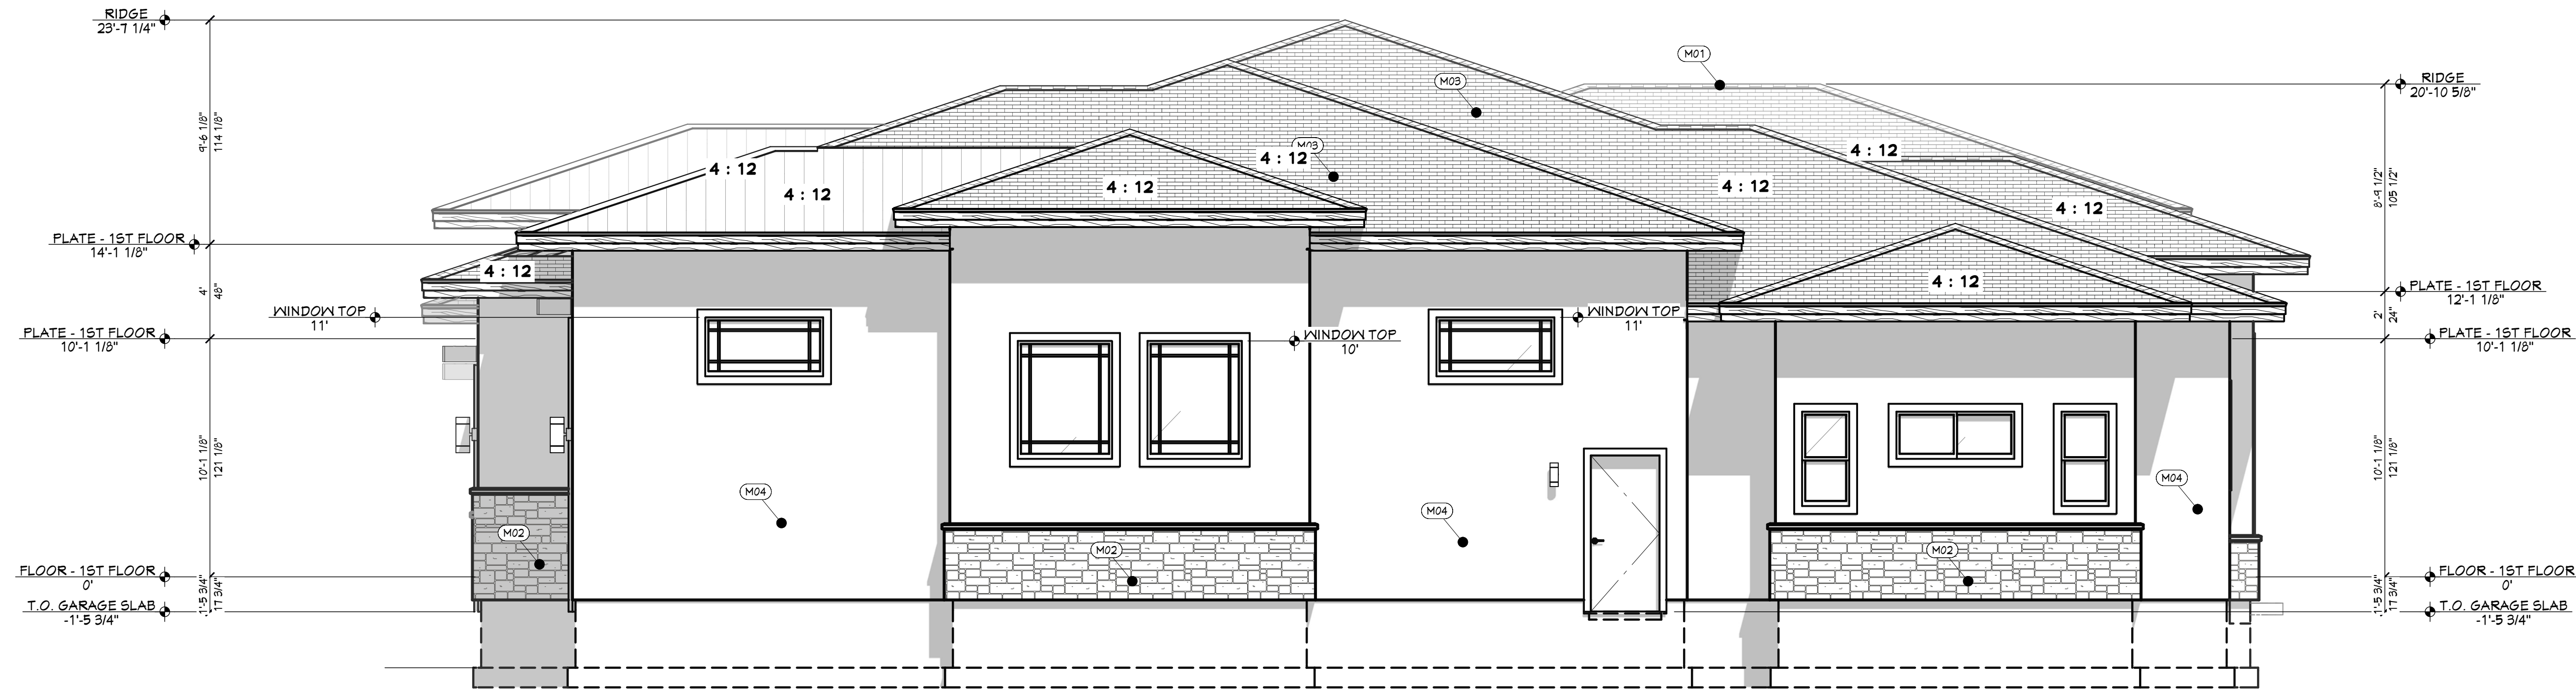

RT RIGHT ELEVATION  
1/4 IN = 1 FT

CALLOUT	DESCRIPTION	EXTERIOR MATERIALS
M01	CONTINUOUS RIDGE VENT	
M02	STONE VENEER	
M03	ARCHITECTURAL SHINGLES	
M04	STUCCO	

PROJECT NO.  
23-008

3 BDRM 2-1/2 BATH 1 STORY FOR HOLSMAN  
LOT 03 BLK 05 MOSCA SECA SUB NO 01 EAGLE, ID

SHEET SIZE  
ARCH E1 (30" x 42")

INITIAL DATE: 4/8/2023  
PRINT DATE: 5/4/2023

DRAWN BY:  
Steve

SMC Design  
SMC Design  
208.249.7288  
Nampa, ID

SHEET NUMBER  
A3  
PAGE 3


CONTRACTOR TO VERIFY ALL DETAILS, DIMENSIONS, AND SPECIFICATIONS PRIOR TO CONSTRUCTION, AND REPORT ANY OMISSIONS AND/OR ERRORS TO SMC DESIGN. THE PURCHASER OR BUILDER OF THIS PLAN RELEASES SMC DESIGN FROM ANY CLAIMS, LITIGATIONS OR SUITS THAT MAY ARISE DURING CONSTRUCTION OR ANYTIME THEREAFTER.

ELEVATIONS





RE REAR ELEVATION  
1/4 IN = 1 FT

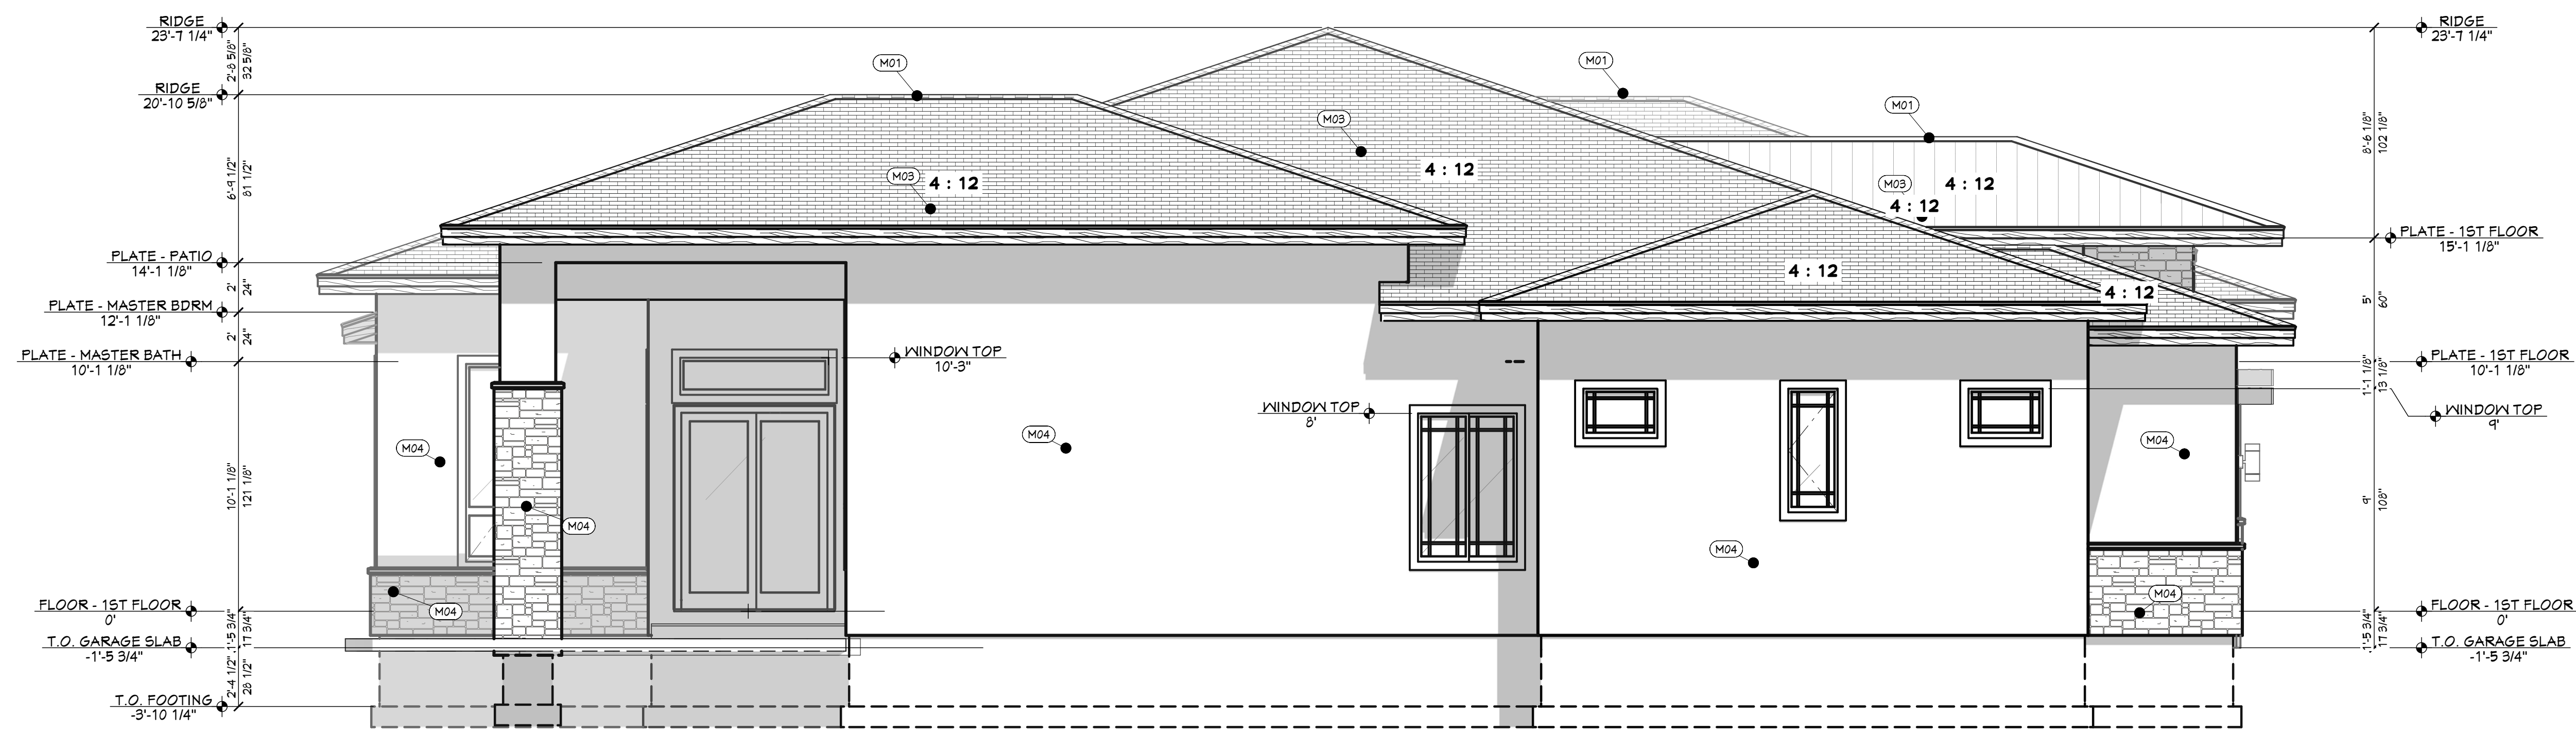

LT LEFT ELEVATION  
1/4 IN = 1 FT

PROJECT NO.  
23-008

3 BDRM 2-1/2 BATH 1 STORY FOR HOLSMAN  
LOT 03 BLK 05 MOSCA SECA SUB NO 01 EAGLE, ID

CONTRACTOR TO VERIFY ALL DETAILS, DIMENSIONS, AND SPECIFICATIONS PRIOR TO CONSTRUCTION, AND REPORT ANY OMISSIONS AND/OR ERRORS TO SMC DESIGN. THE PURCHASER OR BUILDER OF THIS PLAN RELEASES SMC DESIGN FROM ANY CLAIMS, LITIGATIONS OR SUITS THAT MAY ARISE DURING CONSTRUCTION OR ANYTIME THEREAFTER.

SHEET SIZE  
ARCH E1 (30" x 42")

INITIAL DATE: 4/8/2023  
PRINT DATE: 5/4/2023

DRAWN BY:  
Steve

ELEVATIONS

SMC Design  
SMC Design  
208.249.7288  
Nampa, ID

SHEET NUMBER  
A4  
PAGE 4