


PRELIMINARY
NOT FOR CONSTRUCTION



FRONT LEFT



FRONT

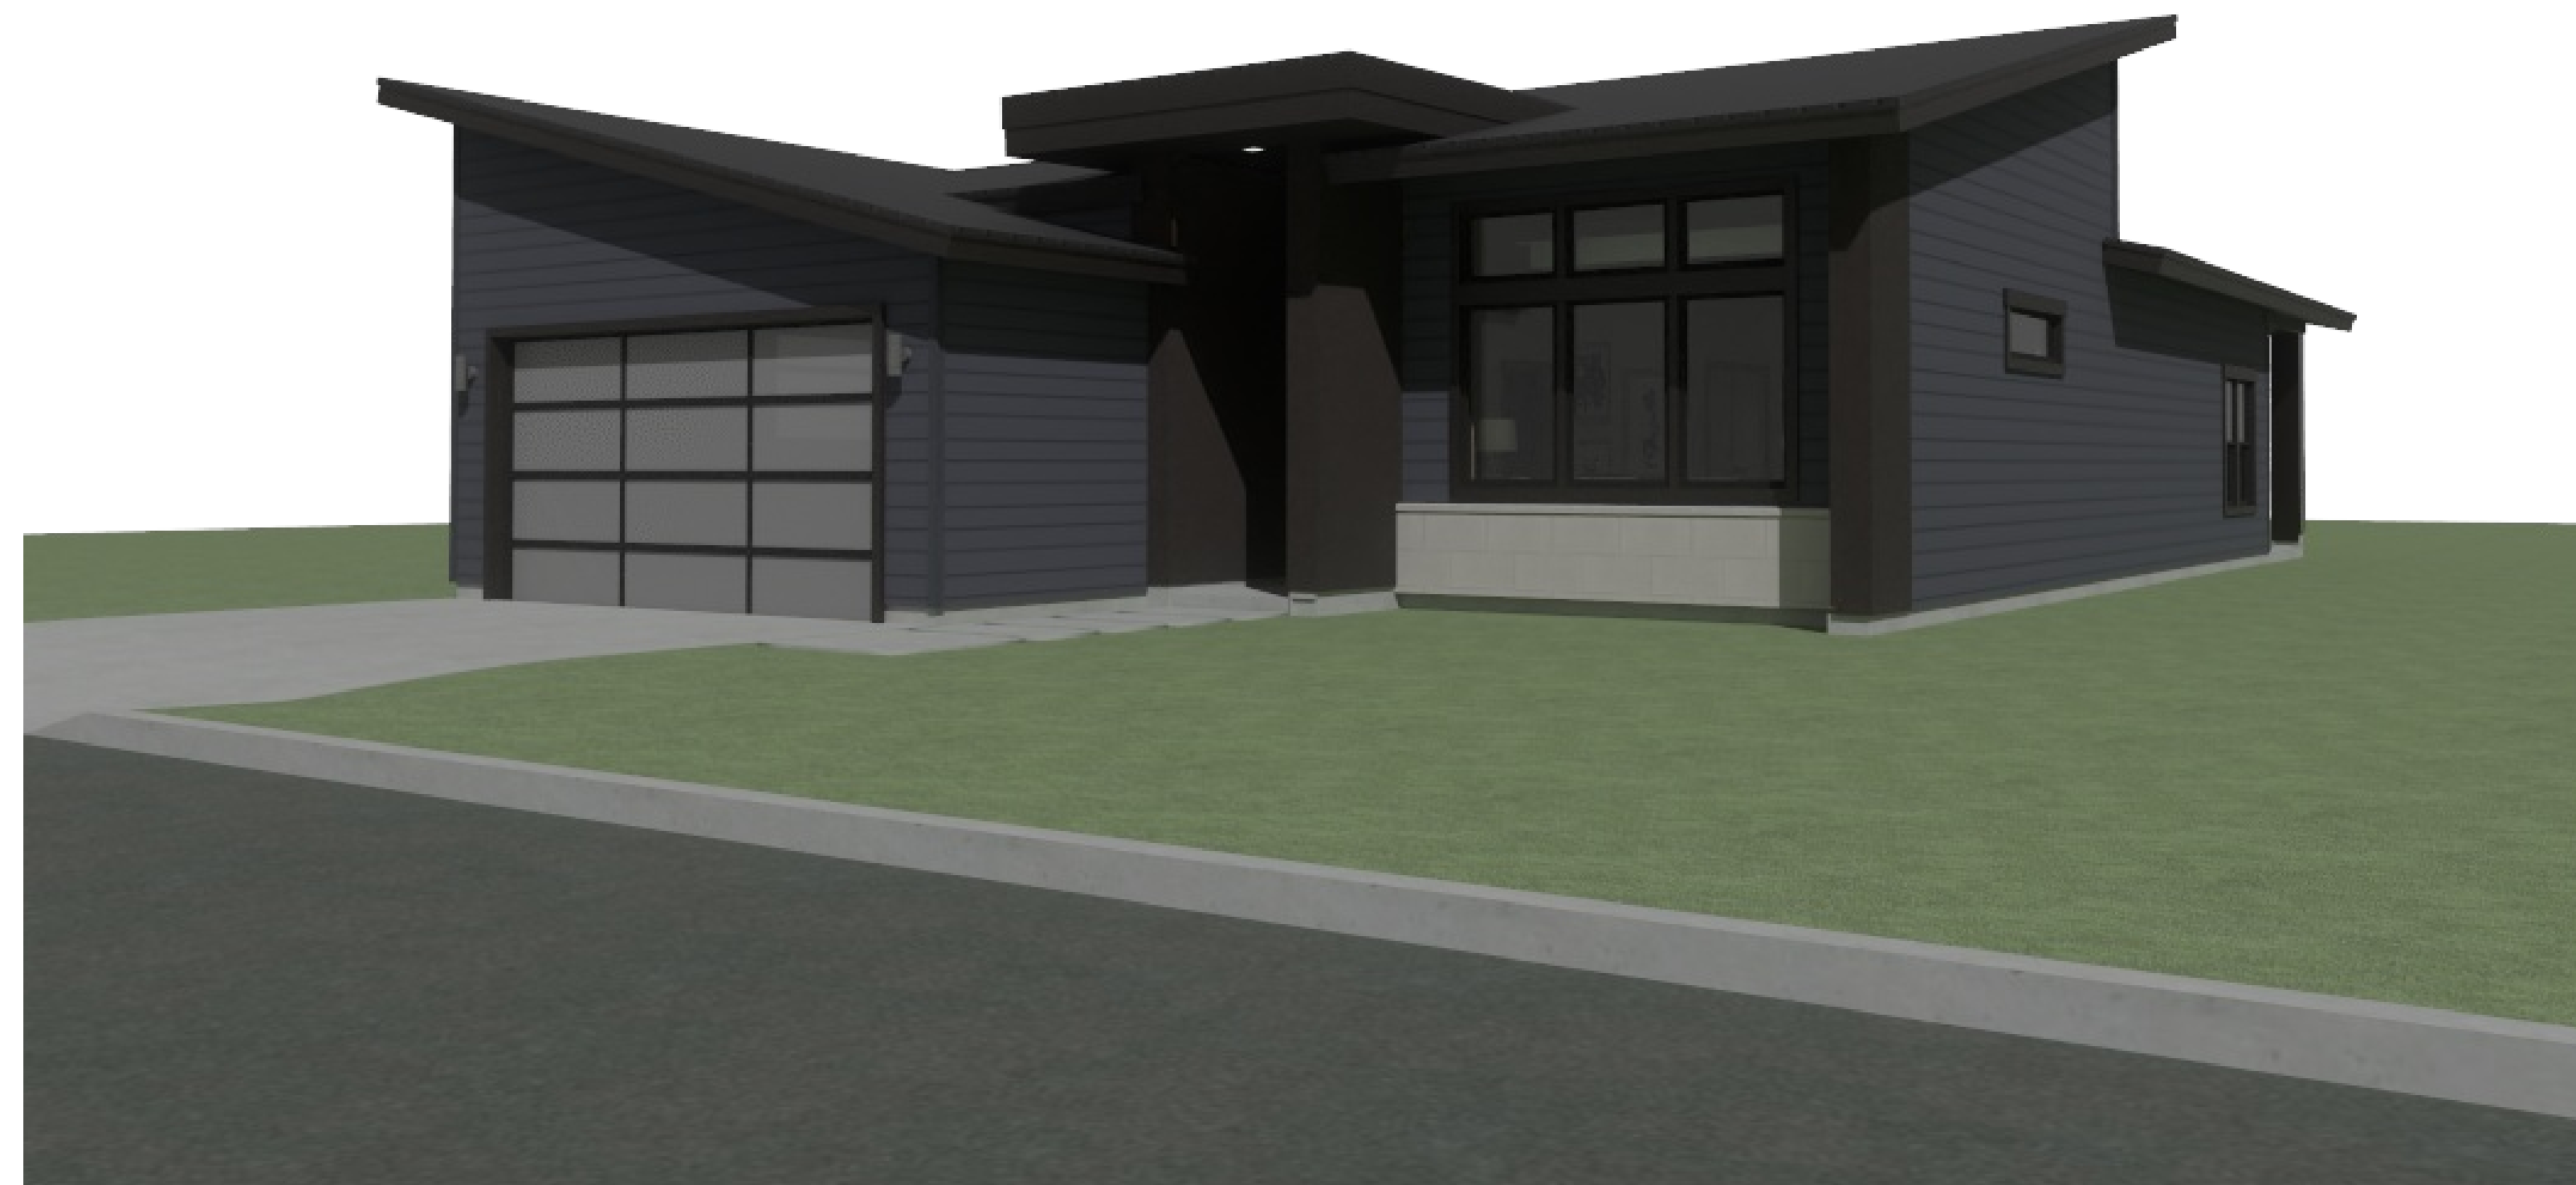

FRONT RIGHT

PROJECT NO.
24-011

3 BDRM - 2 BATH FOR ROBNETT
SUMMERTOWN SUB LOT #2 MERIDIAN, ID

CONTRACTOR TO VERIFY ALL DETAILS, DIMENSIONS, AND SPECIFICATIONS PRIOR TO CONSTRUCTION, AND REPORT ANY OMISSIONS AND/OR ERRORS TO SMC DESIGN. THE PURCHASER OR BUILDER OF THIS PLAN RELEASES SMC DESIGN FROM ANY CLAIMS, LITIGATIONS OR SUITS THAT MAY ARISE DURING CONSTRUCTION OR ANYTIME THEREAFTER.

SHEET SIZE:
ARCH D (24" x 36")

INITIAL DATE: 6/17/2024
PRINT DATE: 6/24/2024

DRAWN BY:
Steve

3D VIEWS


SMC Design
SMC Design
208.249.7288
Nampa, ID

SHEET NUMBER

A1
PAGE 1

PRELIMINARY
NOT FOR CONSTRUCTION

W. WRANGLER ST.

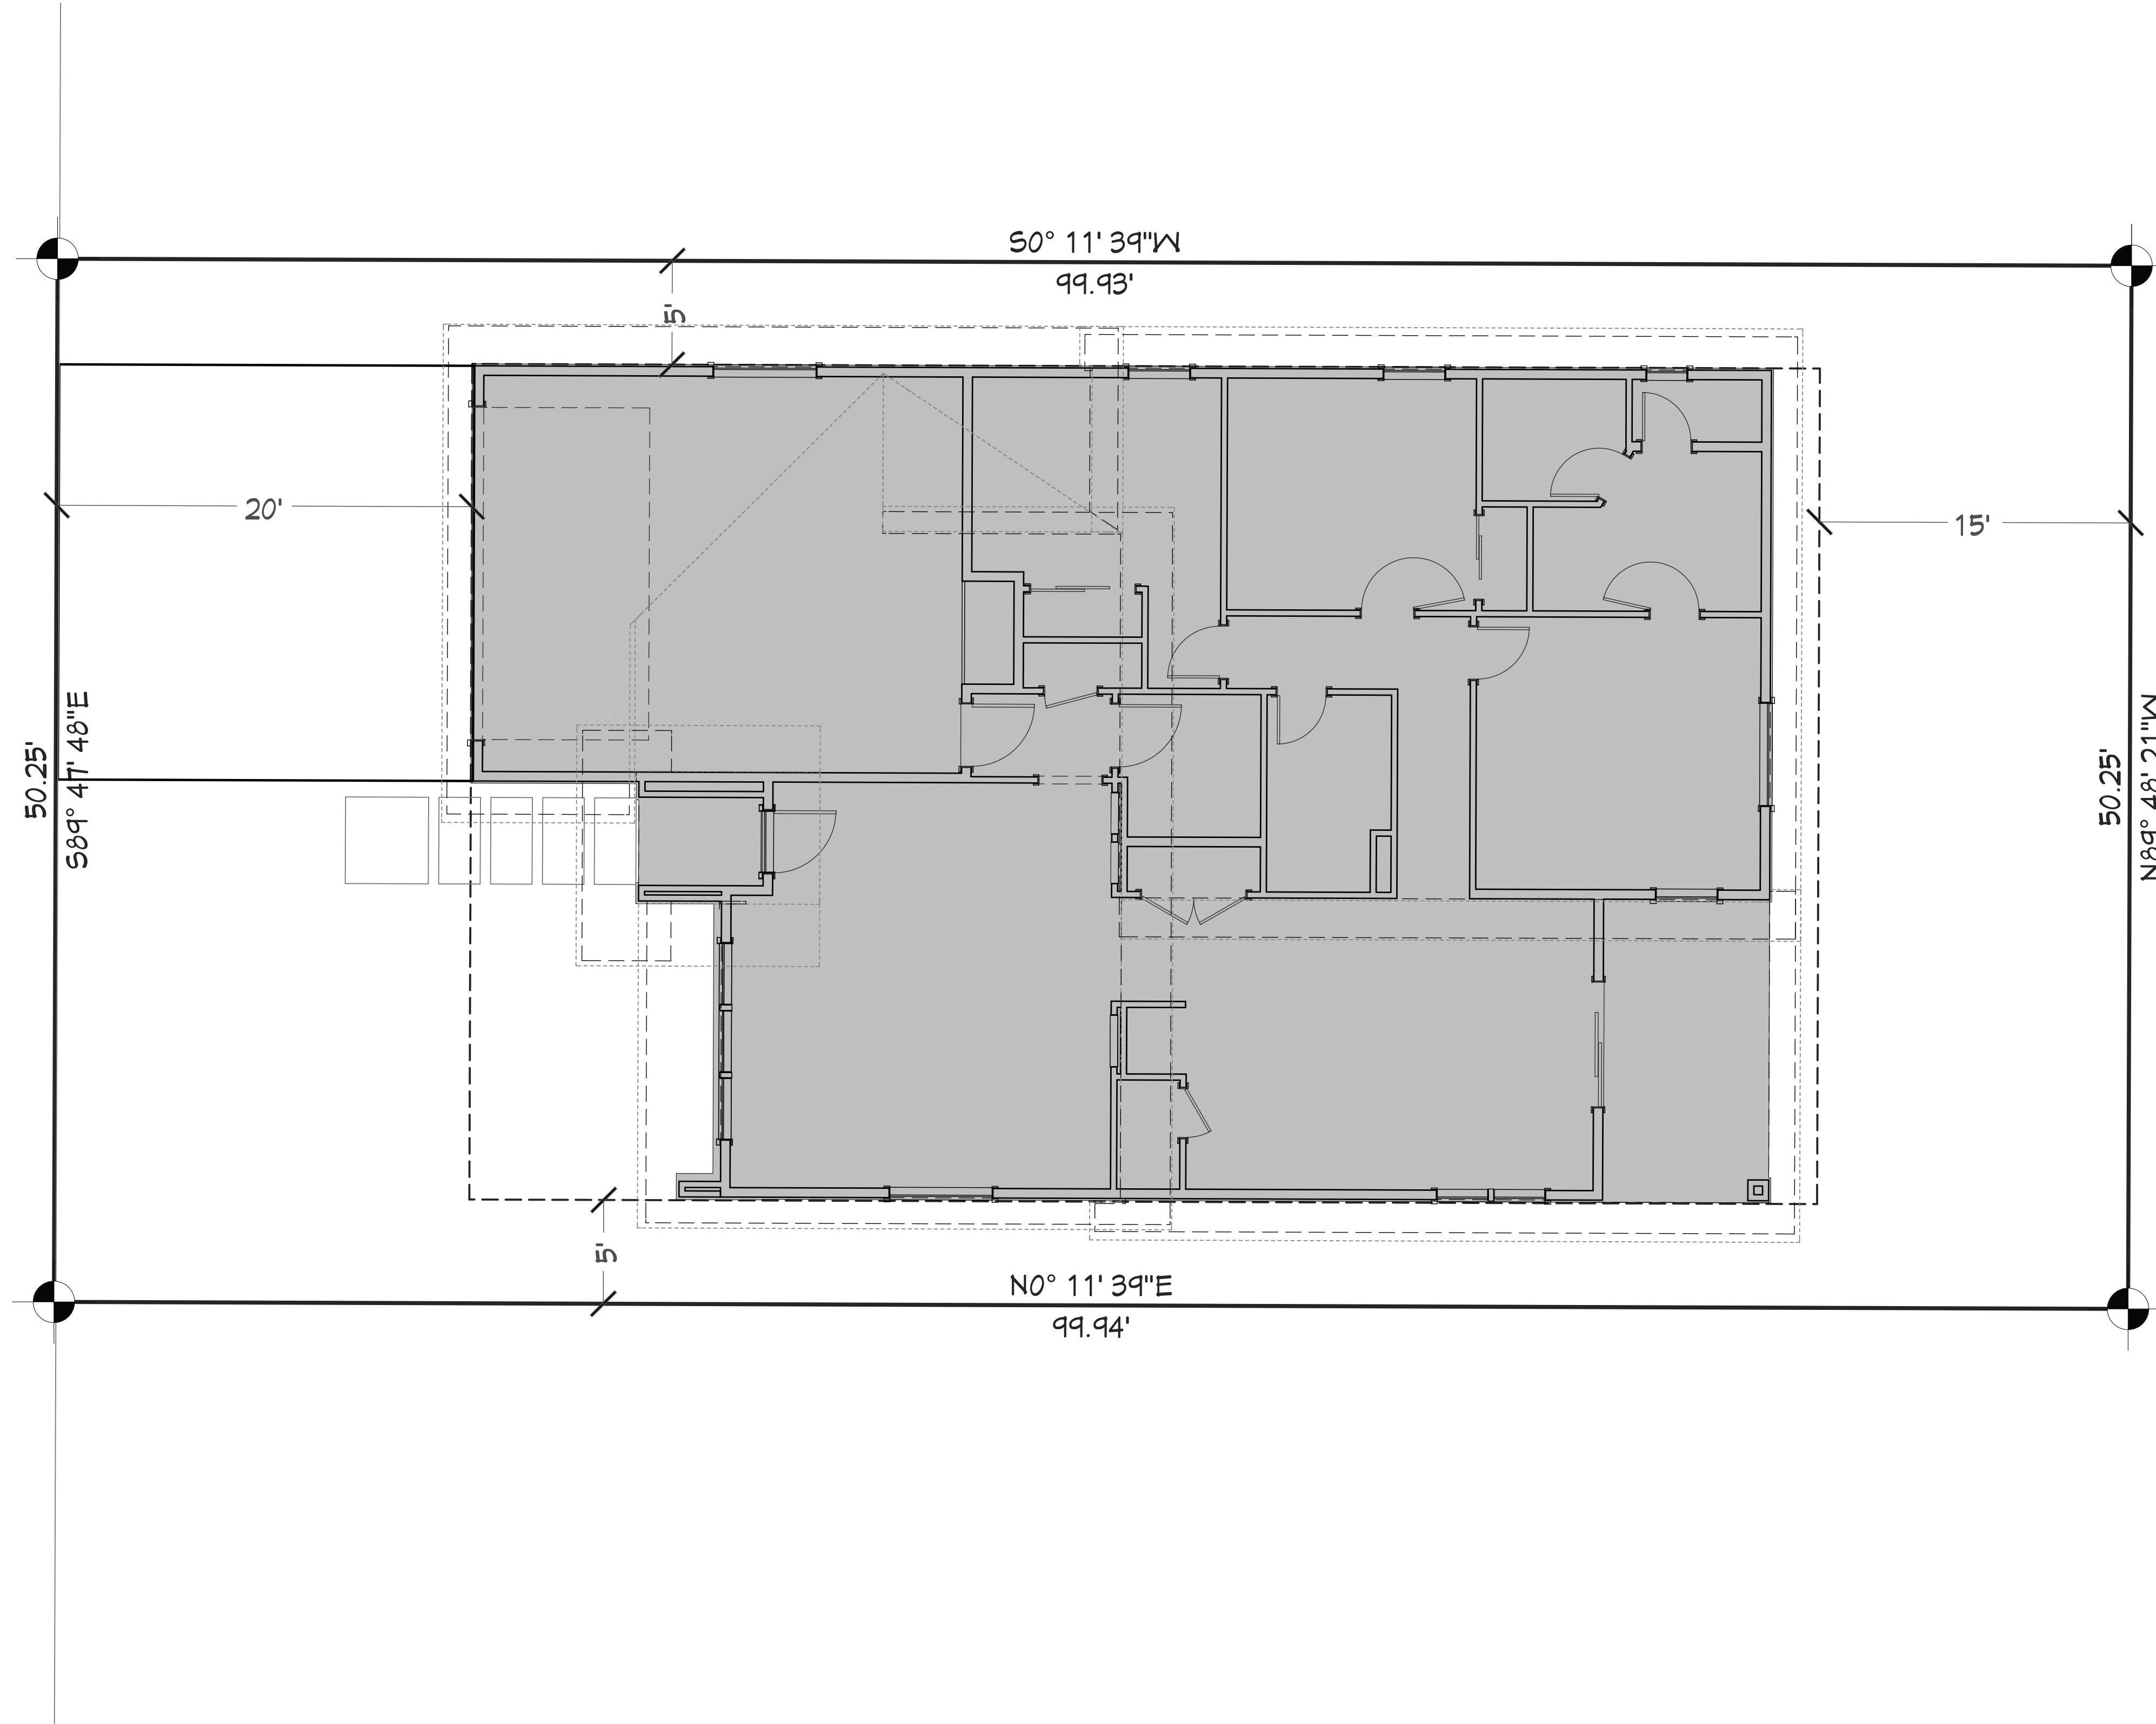

SUMMERTOWN SUBDIVISION LOT #2 - SCALE: 1" = 5'-0"

PAGE	TITLE
A1	3D VIEWS
A2	SITE PLAN
A3	FLOOR PLAN - 1ST LEVEL
A4	ELEVATIONS
A5	ELEVATIONS

3 BDRM - 2 BATH FOR ROBNETT
SUMMERTOWN SUB LOT #2 MERIDIAN, ID

CONTRACTOR TO VERIFY ALL DETAILS, DIMENSIONS, AND SPECIFICATIONS PRIOR TO CONSTRUCTION, AND REPORT ANY OMISSIONS AND/OR ERRORS TO SMC DESIGN. THE PURCHASER OR BUILDER OF THIS PLAN RELEASES SMC DESIGN FROM ANY CLAIMS, LITIGATIONS OR SUITS THAT MAY ARISE DURING CONSTRUCTION OR ANYTIME THEREAFTER.

SHEET SIZE:
ARCH D (24" x 36")

INITIAL DATE: 6/17/2024
PRINT DATE: 6/24/2024


DRAWN BY:
Steve

SITE PLAN

SMC Design
SMC Design
208.249.7288
Nampa, ID

SHEET NUMBER

A2
PAGE 2

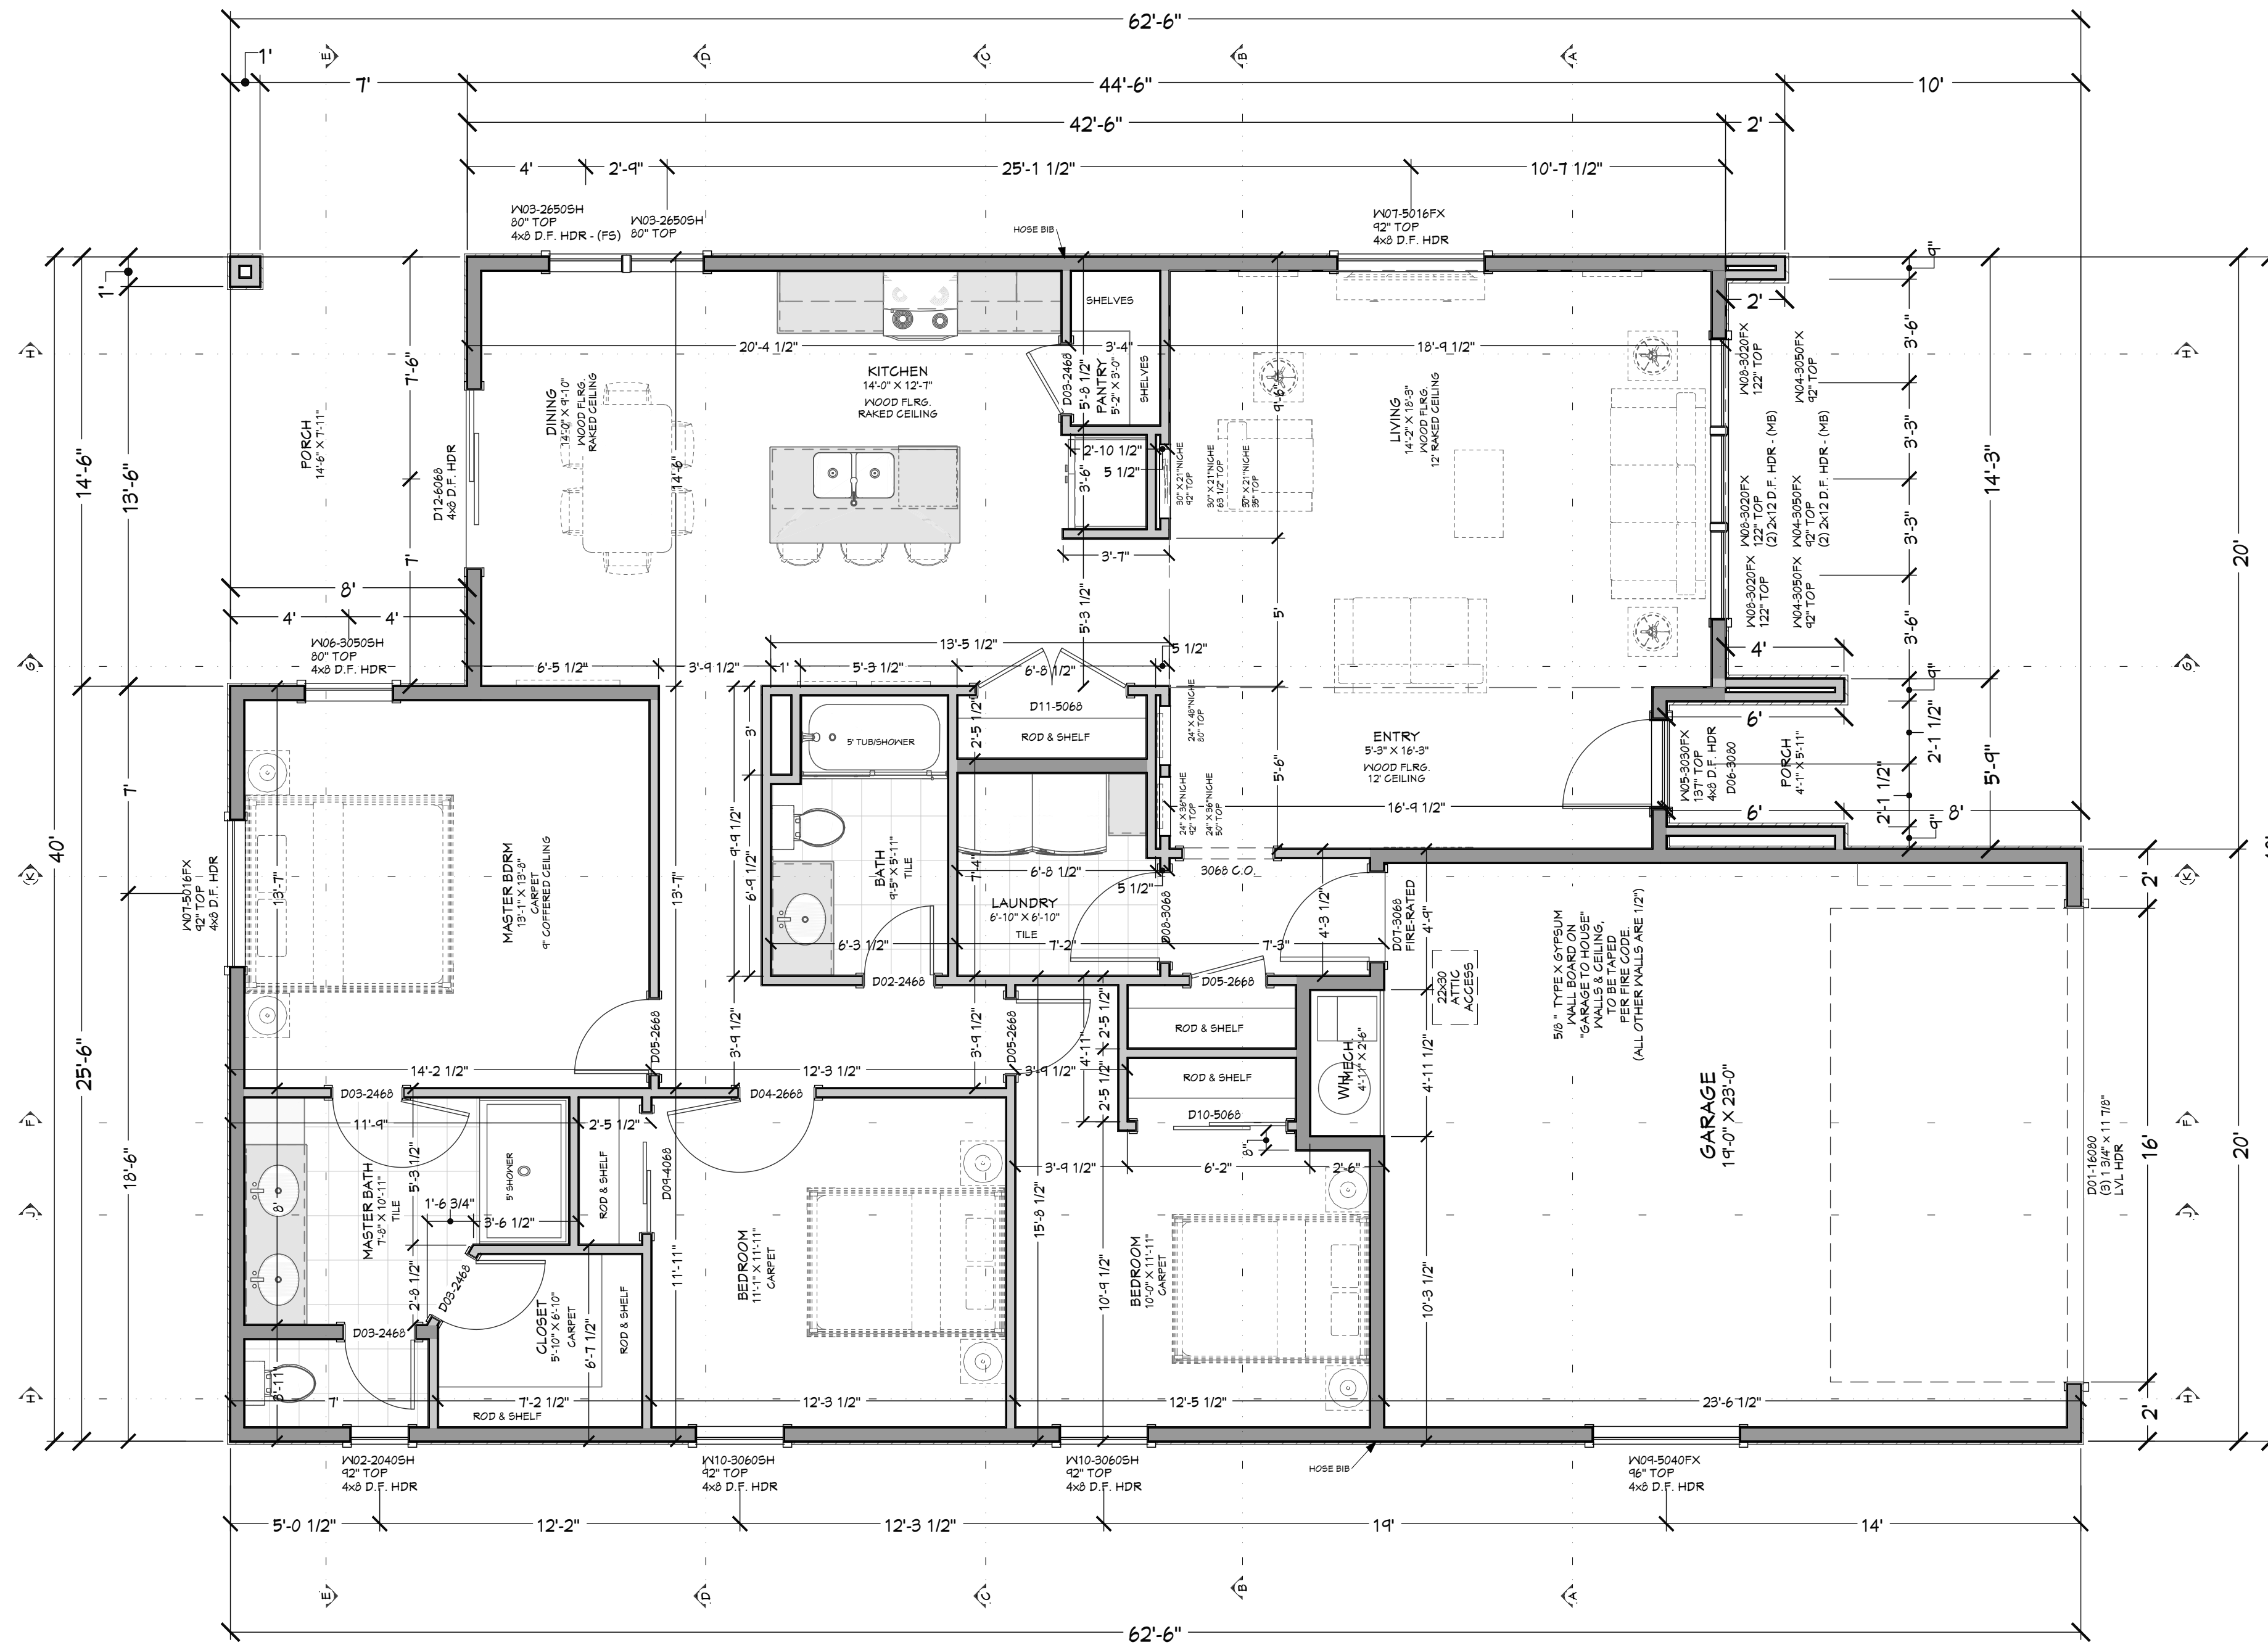

FLOOR PLAN - 1ST LEVEL 1/4" = 1'-0"

MAIN LEVEL NOTES:
ALL ANGLE 45° UNO
2x6 EXT. WALLS @ 16" O.C.
9'-1 1/8" PLATE HEIGHT UNO
ALL PARTITION DIMENSIONS
ARE TO FACE OF STUD

LIVING SPACE 1670 sq. ft.
GARAGE 466 sq. ft.
COV'D PORCH/DECK 152 sq. ft.

WINDOW/DOOR LABEL LEGEND						
TMR NUMBER OF TRIMMERS @ EACH END (1 TRIMMER REQ'D UNO)						
KS KING STUD (1 KING STUD UNO)						
FS FULL SPAN HEADER (NO MID BEARING POINTS)						
MR FULL WIDTH HEADER W/MID SPAN BEARING POINTS						
WINDOW SCHEDULE						
NUMBER	QTY	FLOOR	SIZE	WIDTH	HEIGHT	DESCRIPTION
W02	1		2040SH	24"	40"	SINGLE HUNG
W03	2		2650SH	30"	60"	SINGLE HUNG
W04	3		3050FX	36"	60"	FIXED GLASS
W05	1		3030FX	36"	36"	FIXED GLASS
W06	1		3050SH	36"	60"	SINGLE HUNG
W07	2		5016FX	60"	16"	FIXED GLASS
W08	3		3020FX	36"	24"	FIXED GLASS
W09	1		5040FX	60"	48"	FIXED GLASS
W10	2		3050SH	36"	72"	SINGLE HUNG

DOOR SCHEDULE											
NUMBER	QTY	FLOOR	SIZE	WIDTH	HEIGHT	TYPE	TRMPFRD	FIRE	COMMENTS	CALC #	NUMBER
D01	1		1606R	16"	80"	GARAGE					D01
D02	1		2468 R IN	24"	80"	HINGED					D02
D03	4		2468 L IN	24"	80"	HINGED					D03
D04	1		2668 R IN	30"	80"	HINGED					D04
D05	3		2468 L IN	30"	80"	HINGED					D05
D06	1		3080 L FX	36"	96"	HINGED					D06
D07	1		3068 L FX	36"	80"	HINGED					D07
D08	1		3068 L IN	36"	80"	HINGED		YES			D08
D09	1		4068 R IN	40"	80"	SLIDER					D09
D10	1		4068 R IN	60"	80"	SLIDER					D10
D11	1		5068 L R IN	60"	80"	DOUBLE HINGED					D11
D12	1		6068 R FX	72"	80"	SLIDER					D12

SHEET INDEX	
PAGE	TITLE
A1	3D VIEWS
A2	SITE PLAN
A3	FLOOR PLAN - 1ST LEVEL
A4	ELEVATIONS
A5	ELEVATIONS

3 BDRM - 2 BATH FOR ROBBETT
SUMMERTOWN SUB LOT #2 MERIDIAN, ID

SHEET SIZE:
ARCH D (24" x 36")

INITIAL DATE: 6/17/2024
PRINT DATE: 6/24/2024

DRAWN BY:
Steve

FLOOR PLAN - 1ST LEVEL

SMC Design
SMC Design
208.249.7288
Nampa, ID


SHEET NUMBER
A3
PAGE 3

CONTRACTOR TO VERIFY ALL DETAILS, DIMENSIONS, AND SPECIFICATIONS PRIOR TO CONSTRUCTION, AND REPORT ANY OMISSIONS AND/OR ERRORS TO SMC DESIGN. THE PURCHASER OR BUILDER OF THIS PLAN RELEASES SMC DESIGN FROM ANY CLAIMS, LITIGATIONS OR SUITS THAT MAY ARISE DURING CONSTRUCTION OR ANYTIME THEREAFTER.

**PRELIMINARY
NOT FOR CONSTRUCTION**

PROJECT NO.
24-011

CALLOUT	DESCRIPTION	EXTERIOR MATERIALS

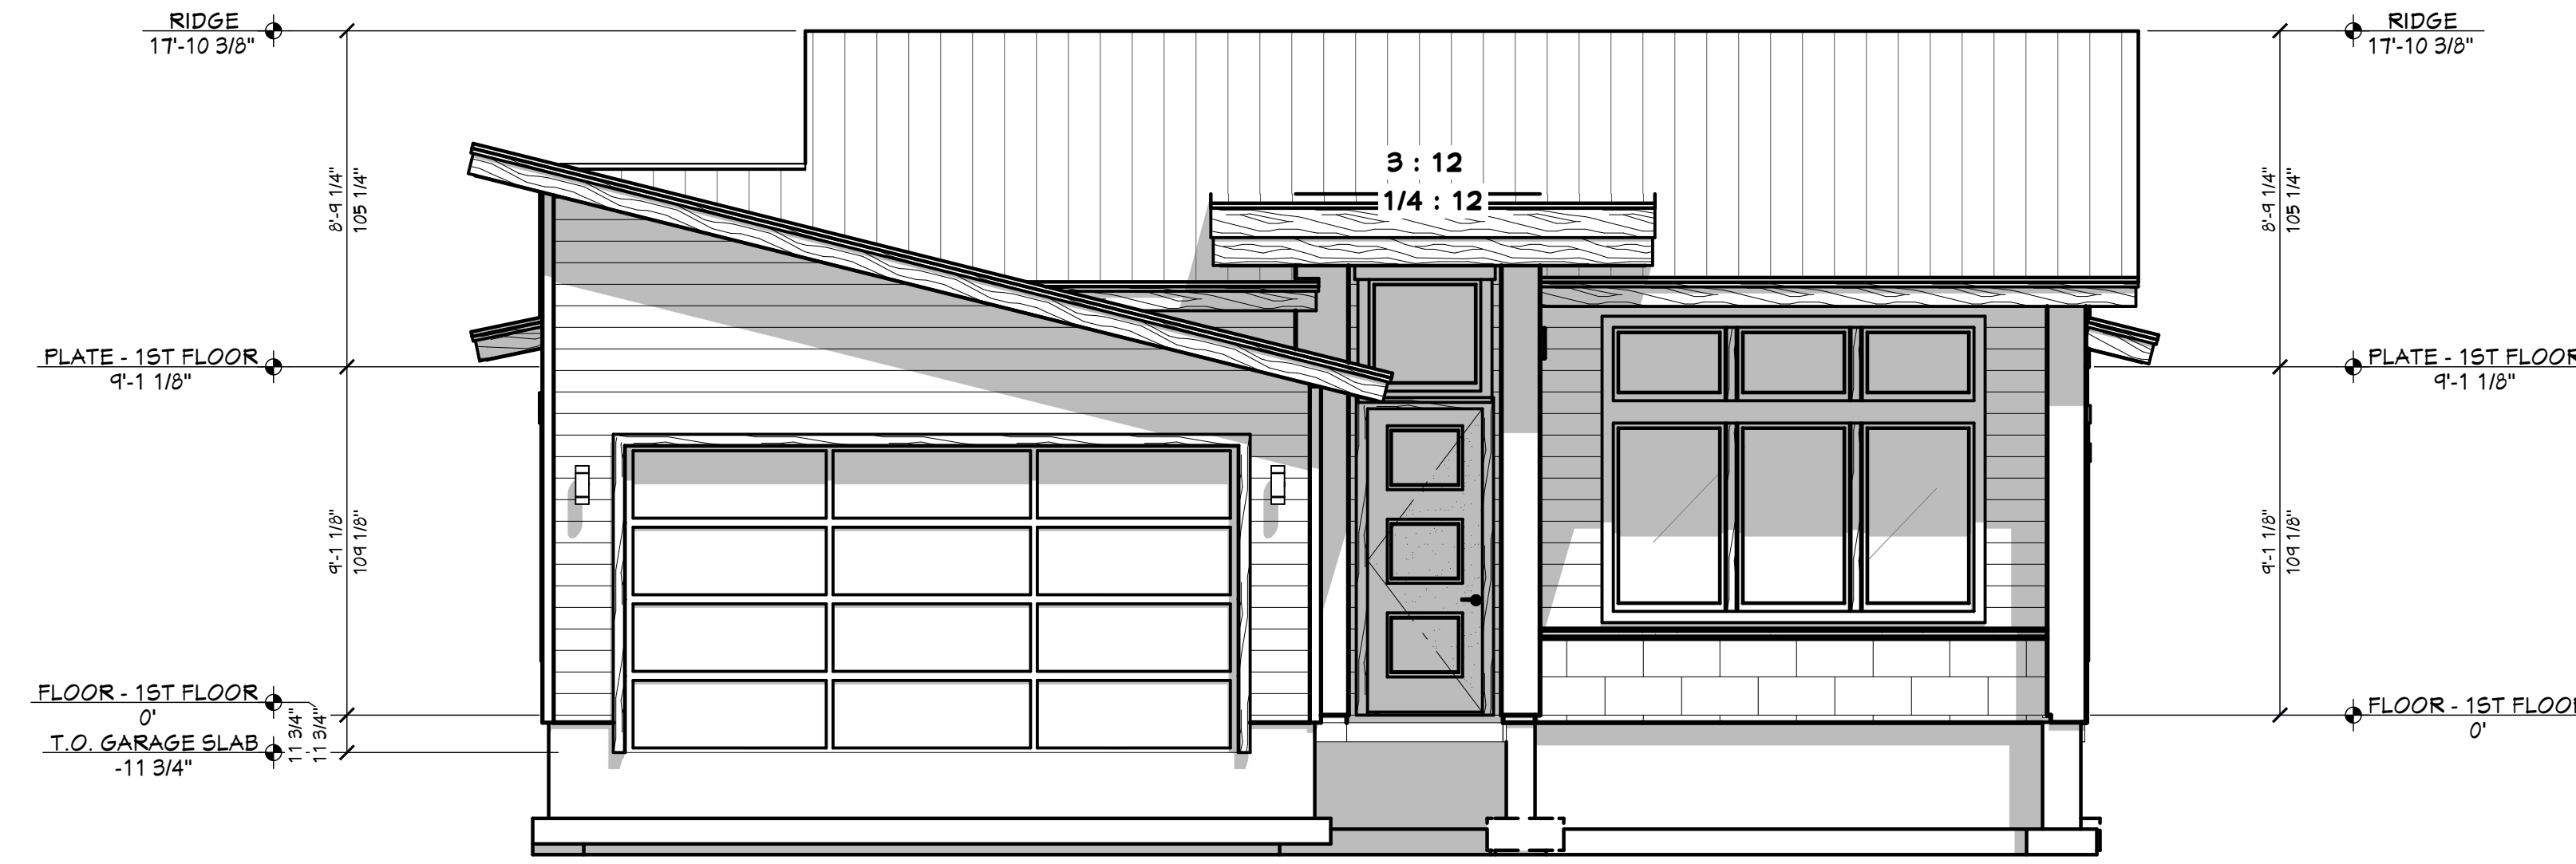

FE FRONT ELEVATION
1/4 IN = 1 FT

PAGE	TITLE	SHEET INDEX
A1	3D VIEWS	
A2	SITE PLAN	
A3	FLOOR PLAN - 1ST LEVEL	
A4	ELEVATIONS	
A5	ELEVATIONS	



LE LEFT ELEVATION
1/4 IN = 1 FT

**3 BDRM - 2 BATH FOR ROBNETT
SUMMERTOWN SUB LOT #2 MERIDIAN, ID**

CONTRACTOR TO VERIFY ALL DETAILS, DIMENSIONS, AND SPECIFICATIONS PRIOR TO CONSTRUCTION, AND REPORT ANY OMISSIONS AND/OR ERRORS TO SMC DESIGN. THE PURCHASER OR BUILDER OF THIS PLAN RELEASES SMC DESIGN FROM ANY CLAIMS, LITIGATIONS OR SUITS THAT MAY ARISE DURING CONSTRUCTION OR ANYTIME THEREAFTER.

DRAWN BY: Steve
INITIAL DATE: 6/17/2024
PRINT DATE: 6/24/2024
SHEET SIZE: ARCH D (24" x 36")

SMC Design
SMC Design
208.249.7288
Nampa, ID

SHEET NUMBER
A4
PAGE 4


**PRELIMINARY
NOT FOR CONSTRUCTION**

ELEVATIONS

**PRELIMINARY
NOT FOR CONSTRUCTION**


PROJECT NO.
24-011

CALLOUT	DESCRIPTION	EXTERIOR MATERIALS

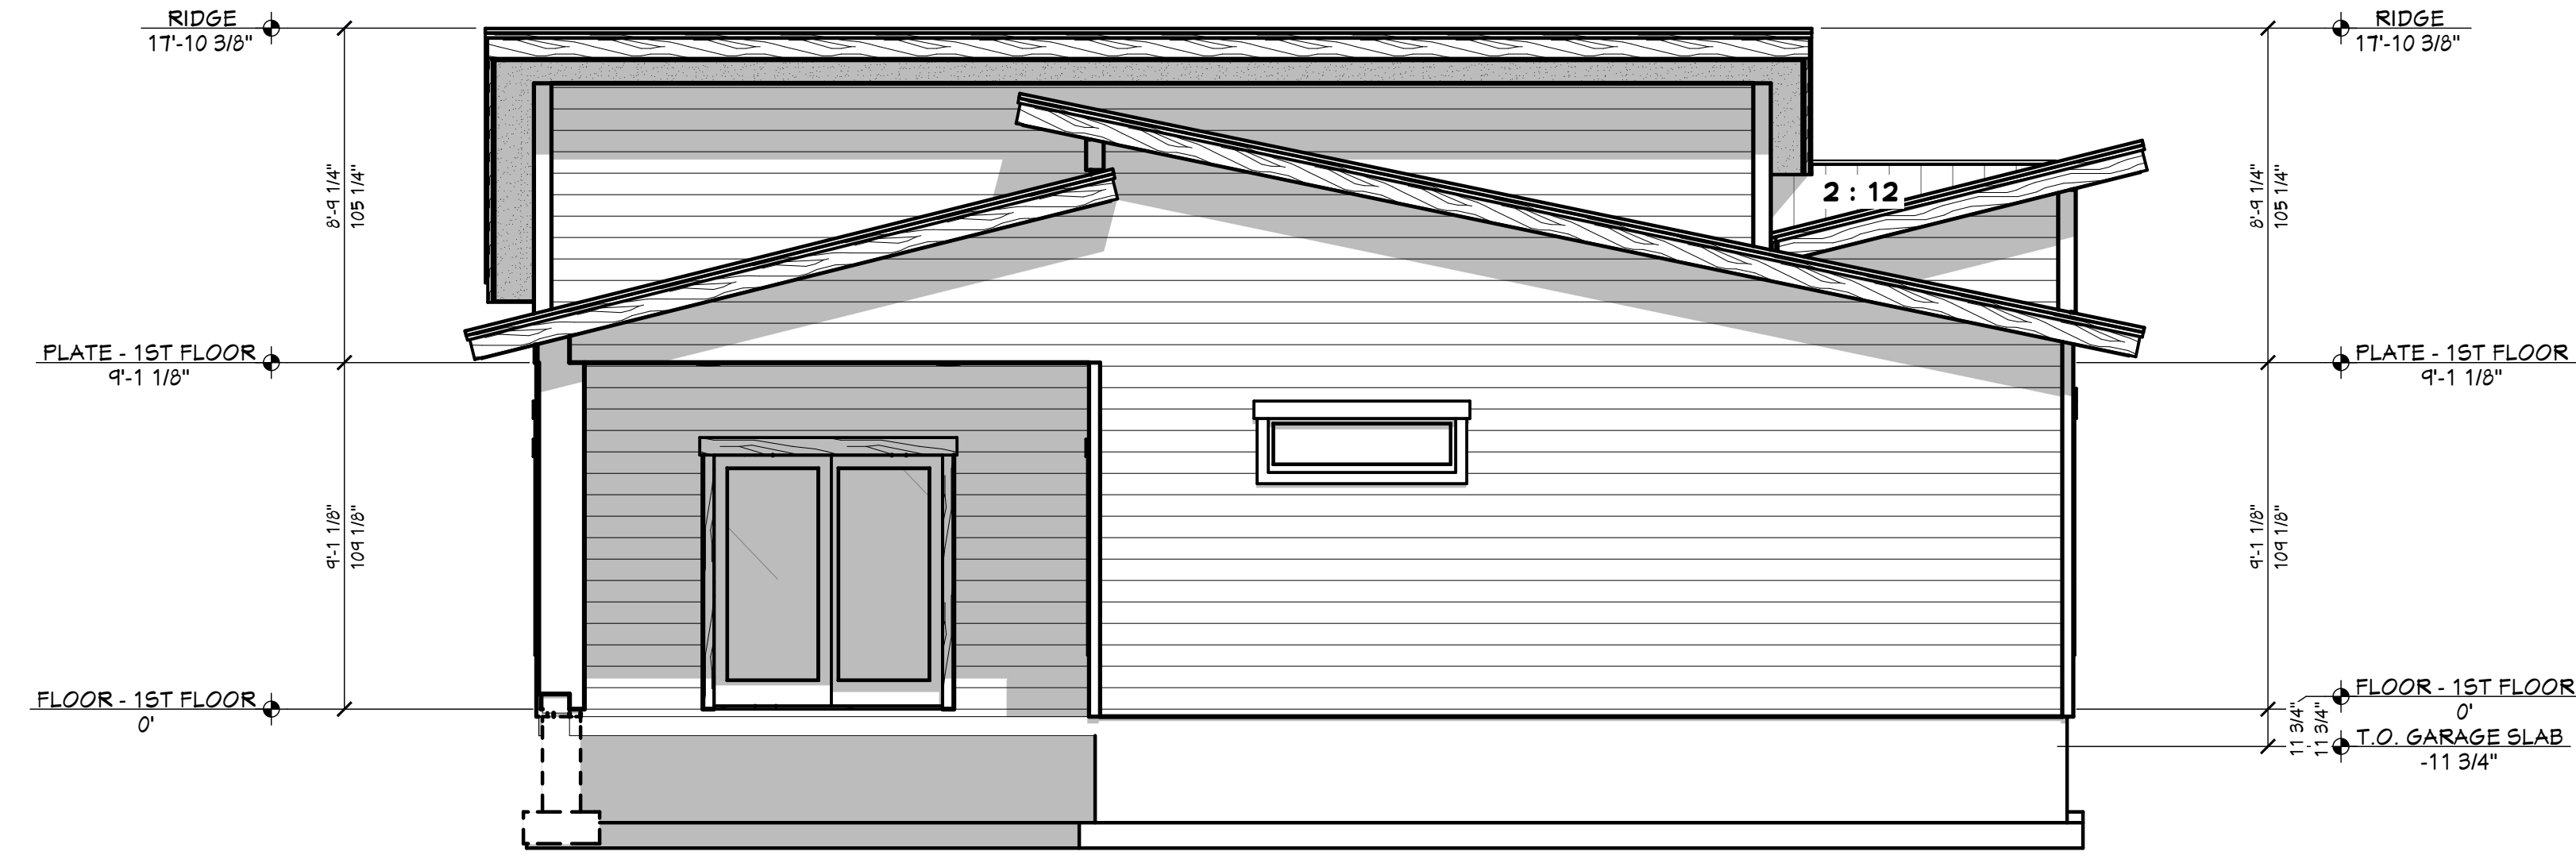

PAGE	TITLE	SHEET INDEX
A1	3D VIEWS	
A2	SITE PLAN	
A3	FLOOR PLAN - 1ST LEVEL	
A4	ELEVATIONS	
A5	ELEVATIONS	

RE REAR ELEVATION
1/4 IN = 1 FT

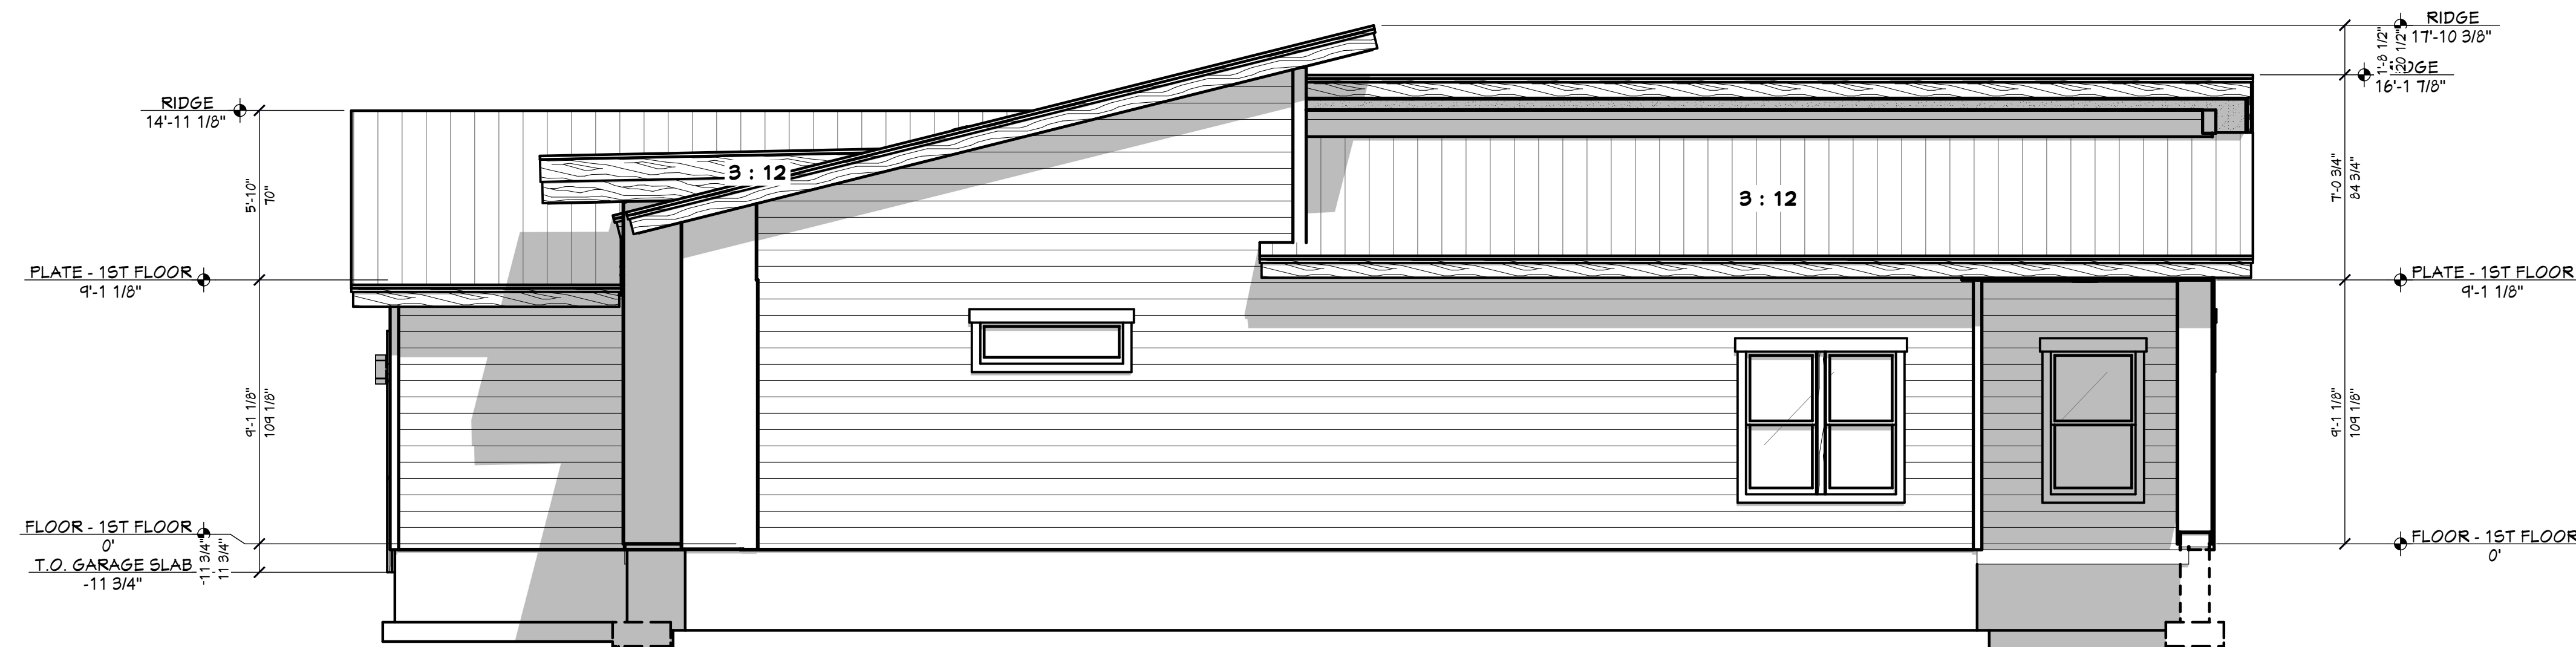

RT RIGHT ELEVATION
1/4 IN = 1 FT

**3 BDRM - 2 BATH FOR ROBNETT
SUMMERTOWN SUB LOT #2 MERIDIAN, ID**

CONTRACTOR TO VERIFY ALL DETAILS, DIMENSIONS, AND SPECIFICATIONS PRIOR TO CONSTRUCTION, AND REPORT ANY OMISSIONS AND/OR ERRORS TO SMC DESIGN. THE PURCHASER OR BUILDER OF THIS PLAN RELEASES SMC DESIGN FROM ANY CLAIMS, LITIGATIONS OR SUITS THAT MAY ARISE DURING CONSTRUCTION OR ANYTIME THEREAFTER.

SHEET SIZE:
ARCH D (24" x 36")

INITIAL DATE: 6/17/2024
PRINT DATE: 6/24/2024

DRAWN BY:
Steve

ELEVATIONS

SMC Design
SMC Design
208.249.7288
Nampa, ID

SHEET NUMBER
A5
PAGE 5

**PRELIMINARY
NOT FOR CONSTRUCTION**