


PRELIMINARY  
NOT FOR CONSTRUCTION



FRONT LEFT



FRONT

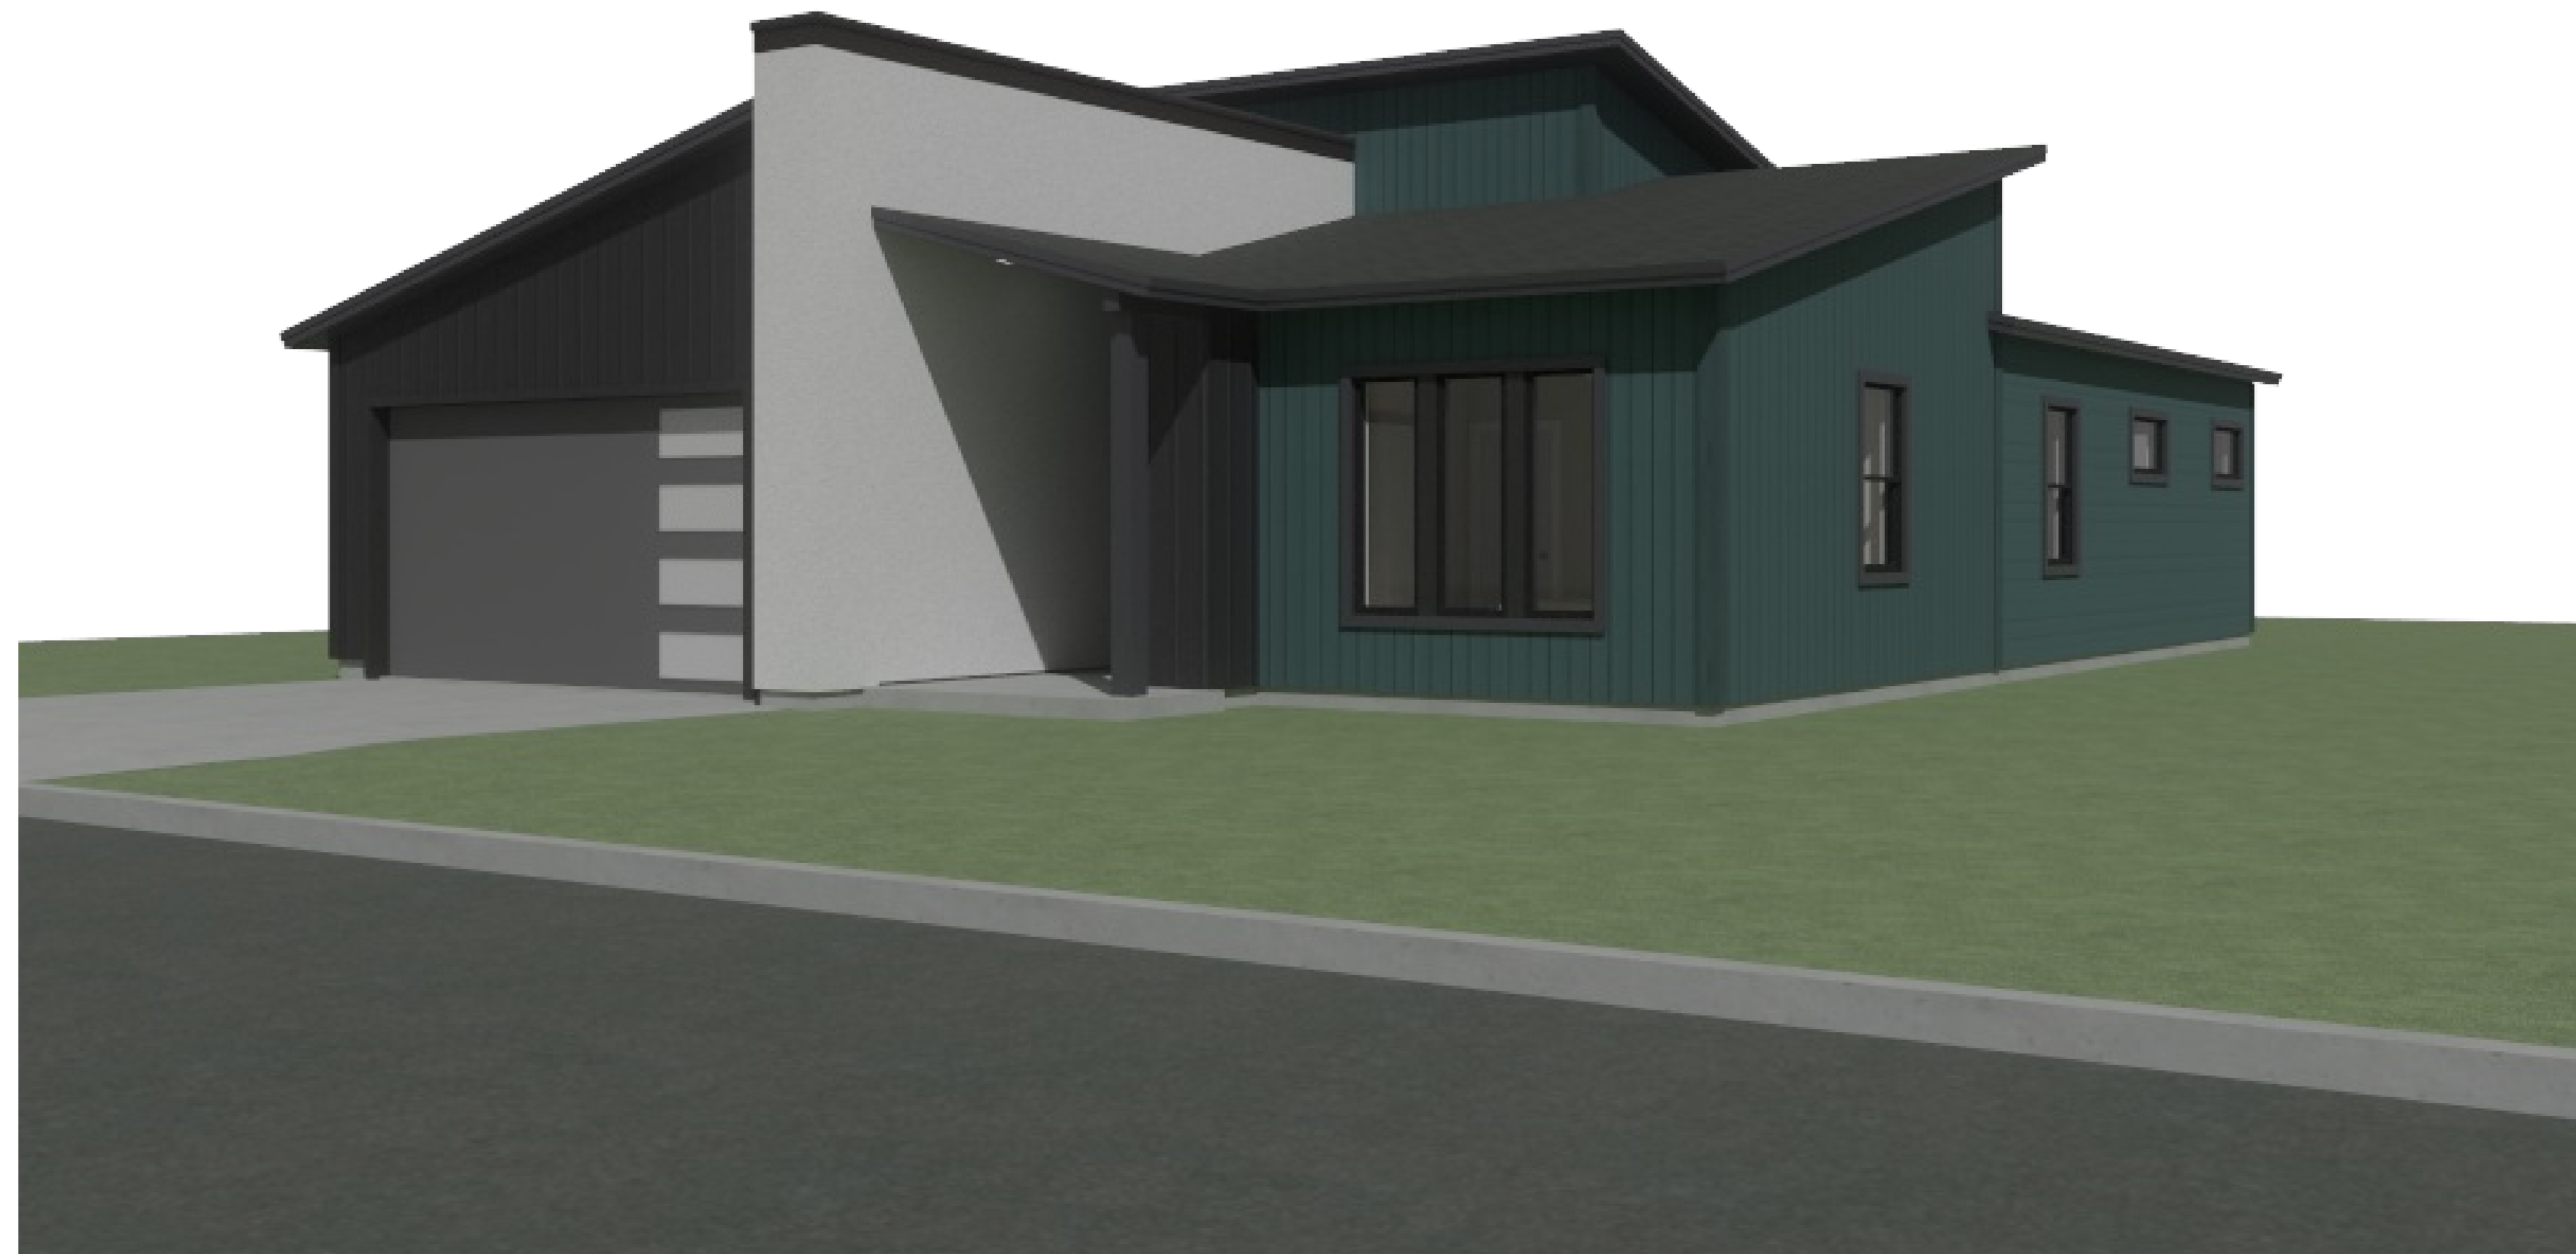

FRONT RIGHT

PROJECT NO.  
24-014

3 BDRM - 2 BATH FOR ROBNETT  
SUMMERTOWN SUB LOT #5 MERIDIAN, ID

CONTRACTOR TO VERIFY ALL DETAILS, DIMENSIONS, AND SPECIFICATIONS PRIOR TO CONSTRUCTION, AND REPORT ANY OMISSIONS AND/OR ERRORS TO SMC DESIGN. THE PURCHASER OR BUILDER OF THIS PLAN RELEASES SMC DESIGN FROM ANY CLAIMS, LITIGATIONS OR SUITS THAT MAY ARISE DURING CONSTRUCTION OR ANYTIME THEREAFTER.

SHEET SIZE:  
ARCH D (24" x 36")

INITIAL DATE: 6/17/2024  
PRINT DATE: 6/24/2024

DRAWN BY:  
Steve


3D VIEWS

 SMC Design  
208.249.7288  
Nampa, ID

SHEET NUMBER  
**A1**  
PAGE 1

PRELIMINARY  
NOT FOR CONSTRUCTION

W. WRANGLER ST.

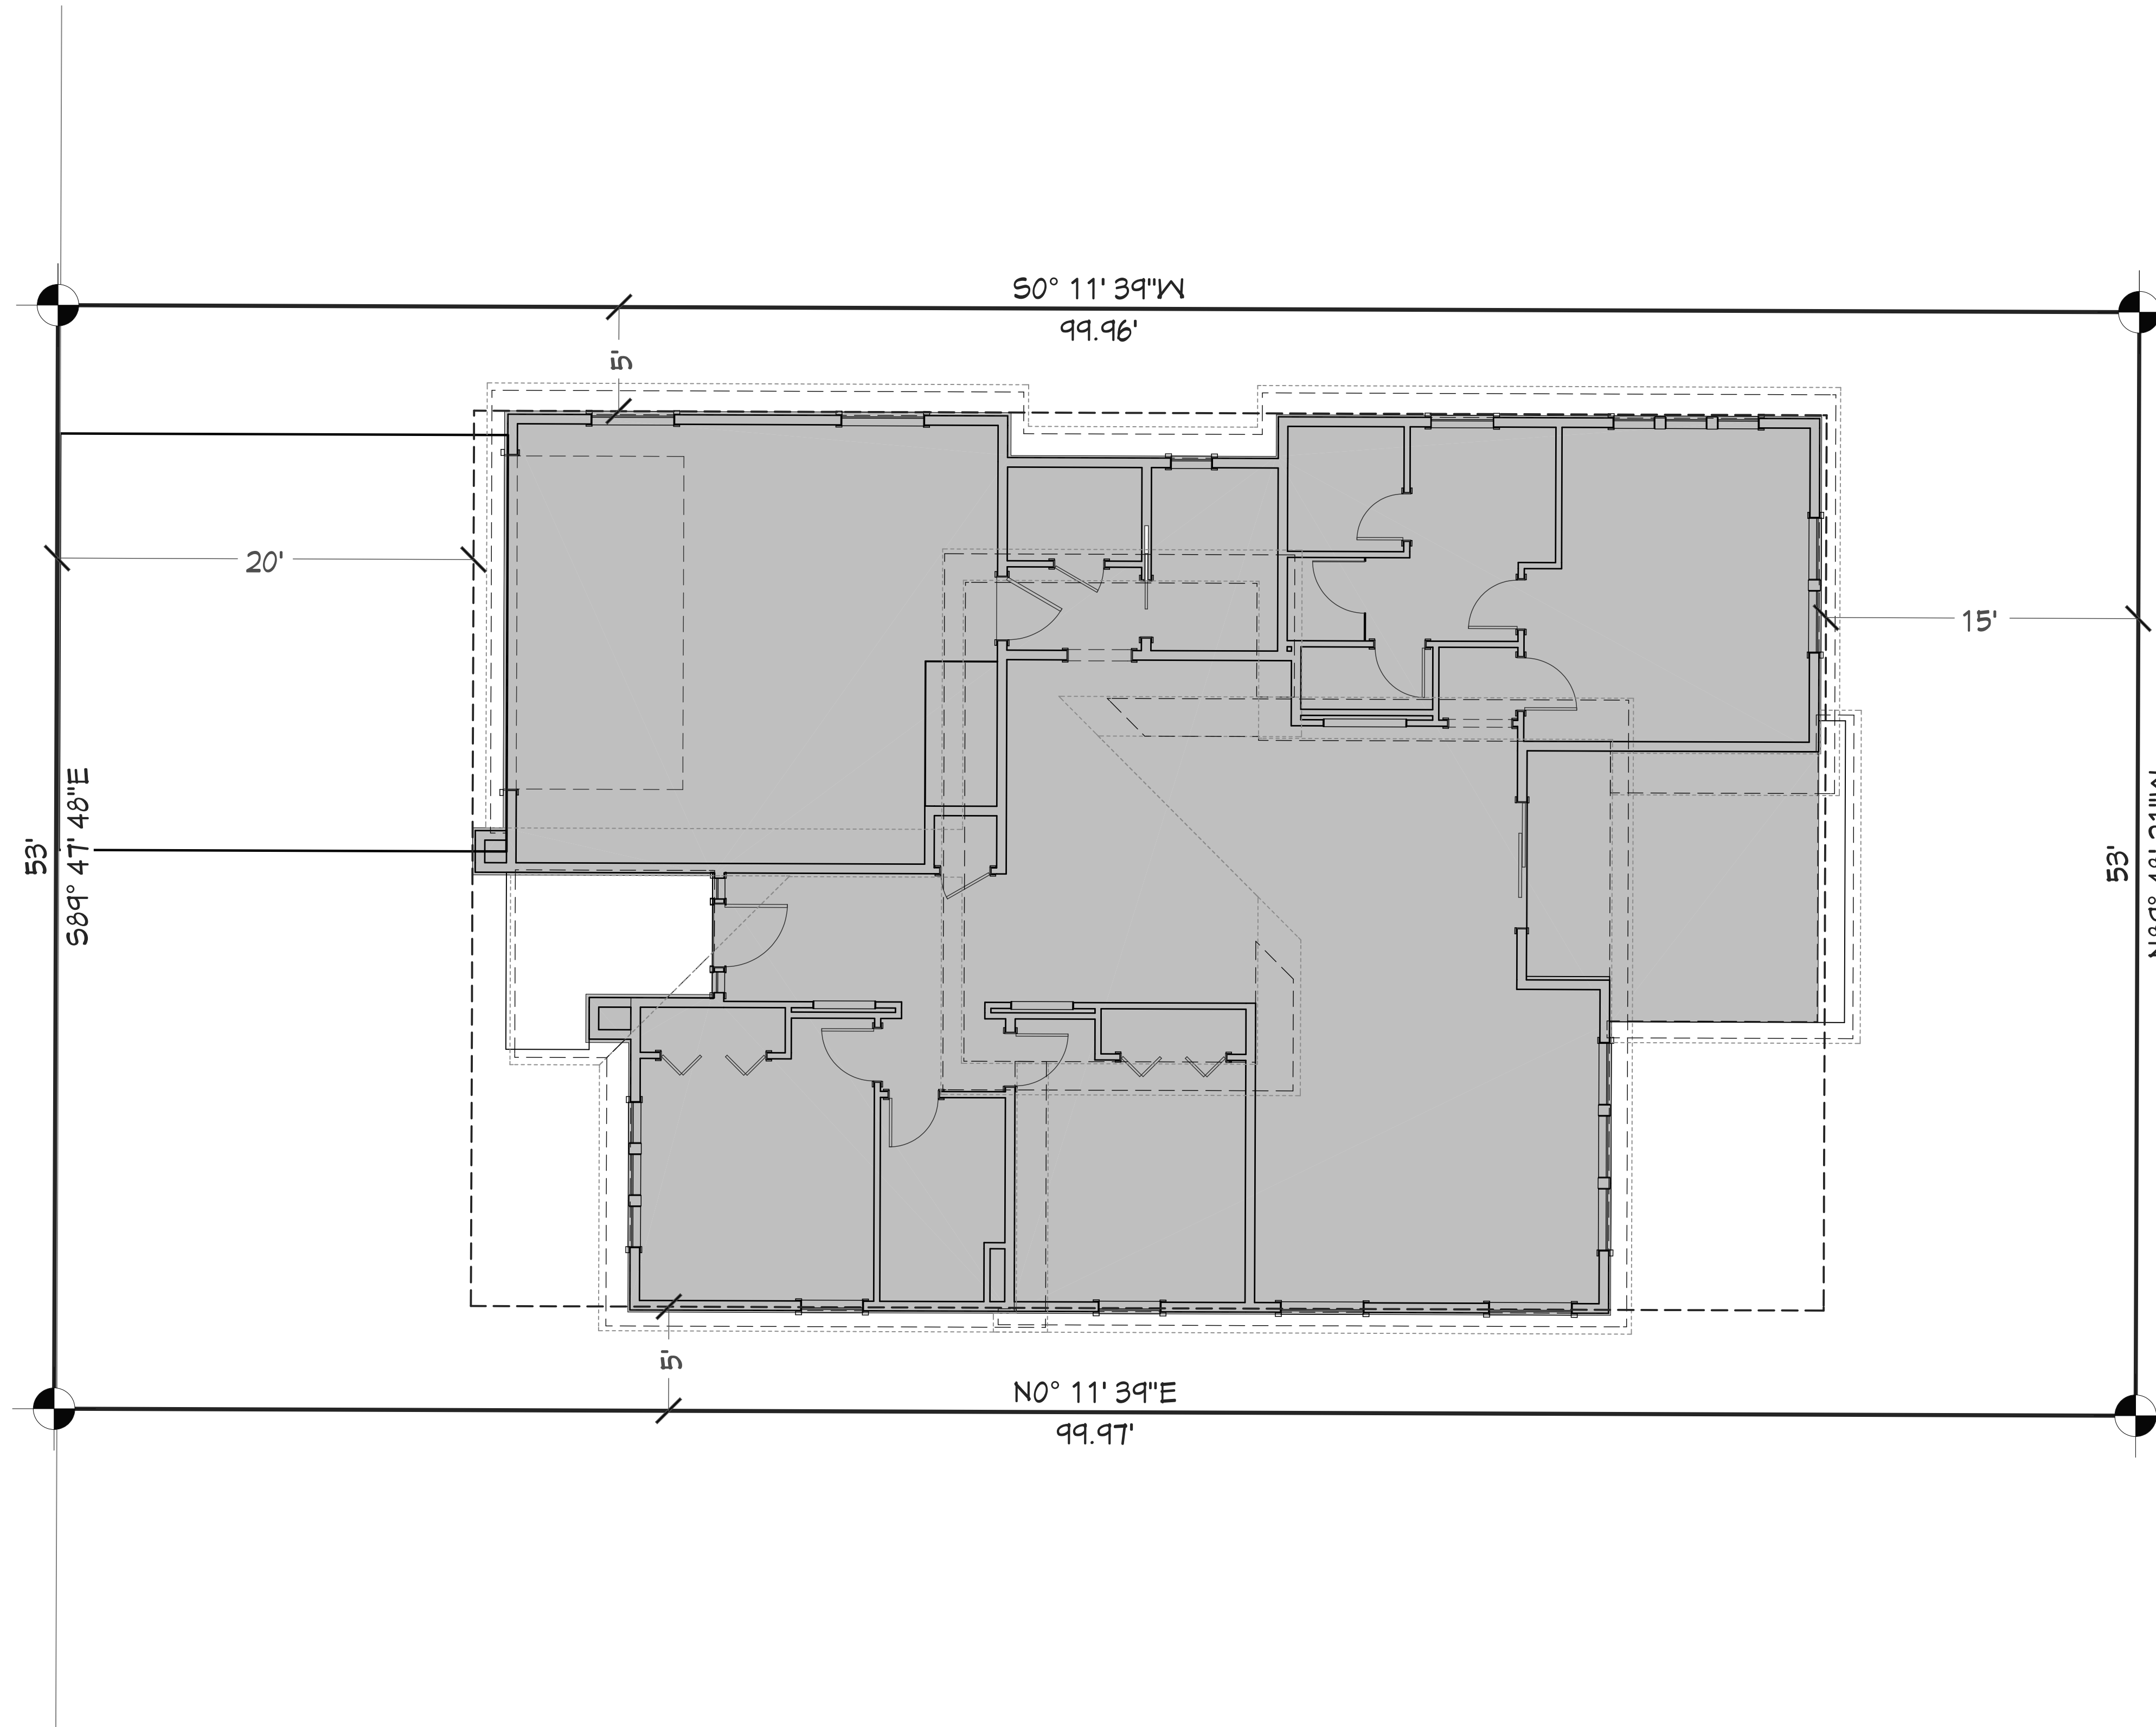

SUMMERTOWN SUBDIVISION LOT #5 - SCALE: 1" = 5'-0"

PAGE	TITLE
A1	3D VIEWS
A2	SITE PLAN
A3	FLOOR PLAN - 1ST LEVEL
A4	ELEVATIONS
A5	ELEVATIONS

3 BDRM - 2 BATH FOR ROBNETT  
SUMMERTOWN SUB LOT #5 MERIDIAN, ID

CONTRACTOR TO VERIFY ALL DETAILS, DIMENSIONS, AND SPECIFICATIONS PRIOR TO CONSTRUCTION, AND REPORT ANY OMISSIONS AND/OR ERRORS TO SMC DESIGN. THE PURCHASER OR BUILDER OF THIS PLAN RELEASES SMC DESIGN FROM ANY CLAIMS, LITIGATIONS OR SUITS THAT MAY ARISE DURING CONSTRUCTION OR ANYTIME THEREAFTER.

SHEET SIZE:  
ARCH D (24" x 36")

INITIAL DATE: 6/17/2024  
PRINT DATE: 6/24/2024

DRAWN BY:  
Steve


SITE PLAN

SMC Design  
SMC Design  
208.249.7288  
Nampa, ID

SHEET NUMBER

A2  
PAGE 2

**PRELIMINARY  
NOT FOR CONSTRUCTION**

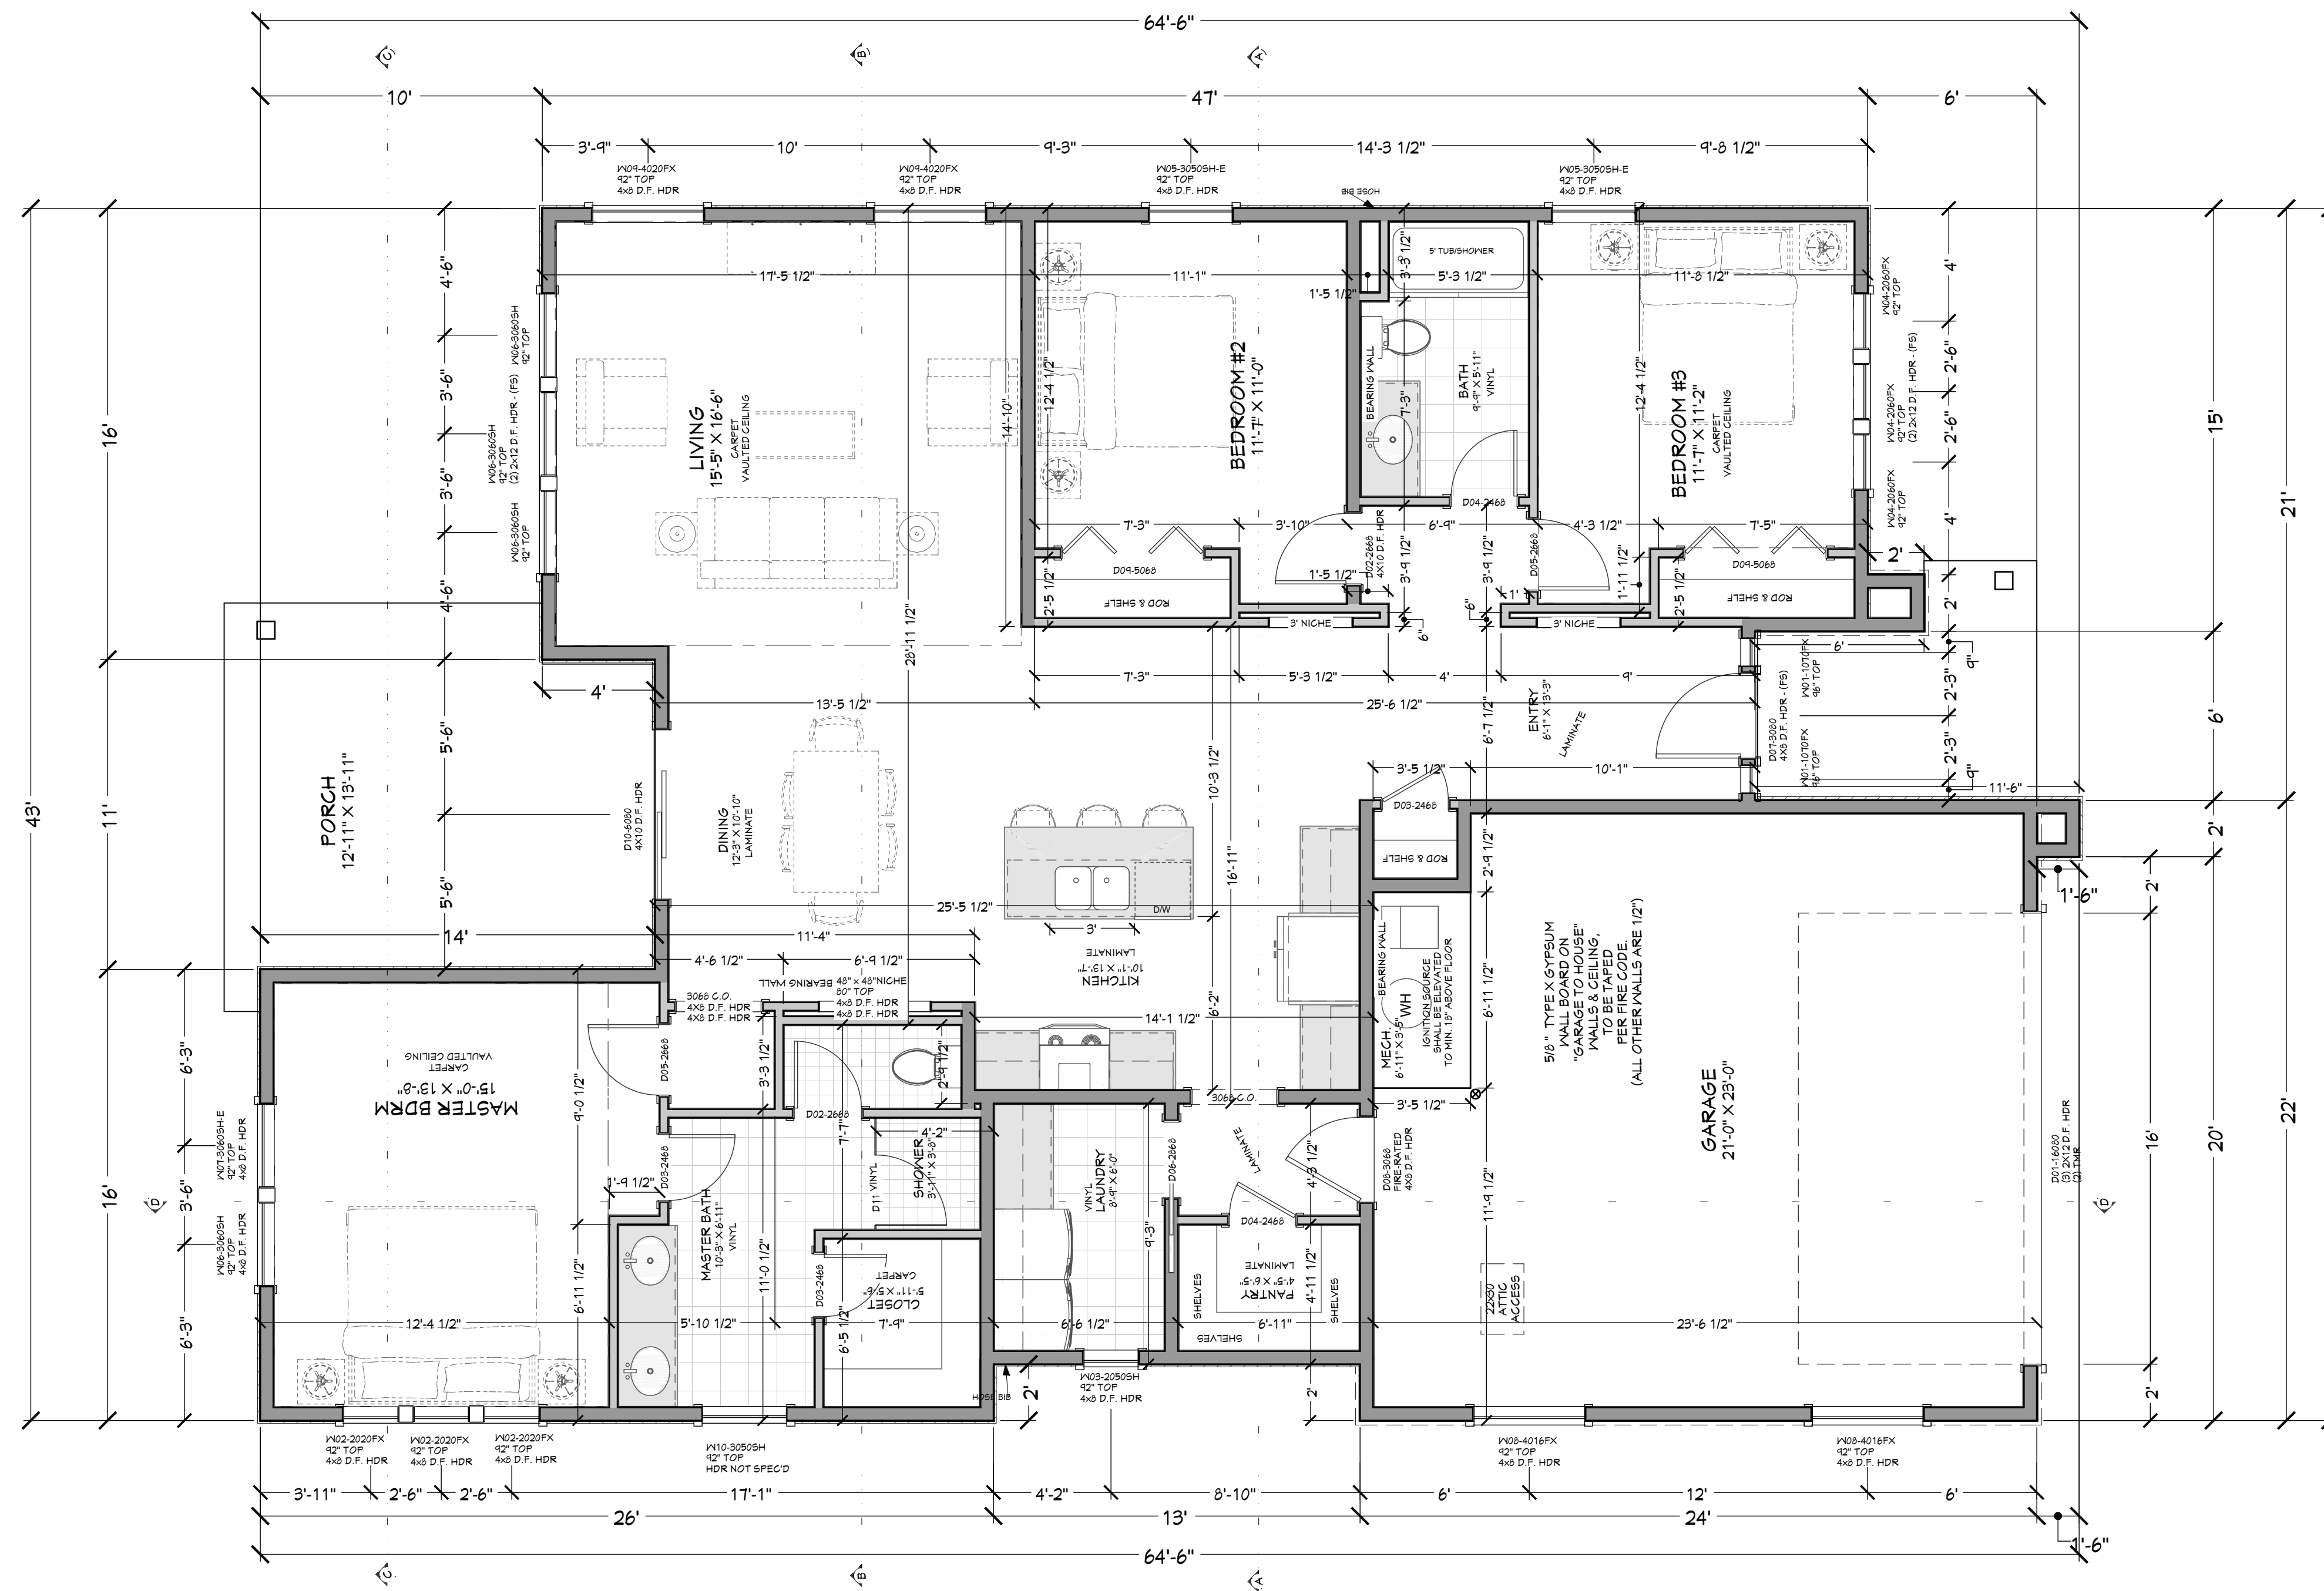

**FLOOR PLAN - 1ST LEVEL 1/4" = 1'-0"**

WINDOW/DOOR LABEL LEGEND											
TMR (NUMBER OF TRIMMERS @ EACH END (I TRIMMER REQ'D UNO))											
KS (KING STUD (I KING STUD UNO))											
FS (FULL SPAN HEADER (NO MID BEARING POINTS))											
MB (FULL WIDTH HEADER (W/ID SPAN BEARING POINTS))											
WINDOW SCHEDULE											
NUMBER	QTY	FLOOR	SIZE	WIDTH	HEIGHT	EGR/GR	TRIMPERD	DESCRIPTION	COMMENTS	CALC #	NUMBER
W01	2		1'07"0FX	1'2"	64"			FIXED GLASS			W01
W02	3		2'02"0FX	2'4"	24"			FIXED GLASS			W02
W03	1		2'05"0CH	2'4"	60"			SINGLE HUNG			W03
W04	3		2'06"0FX	2'4"	72"			FIXED GLASS			W04
W05	2		3'05"0SH	3'6"	60"	YES		SINGLE HUNG			W05
W06	4		3'06"0SH	3'6"	72"			SINGLE HUNG			W06
W07	1		3'06"0SH	3'6"	72"			SINGLE HUNG			W07
W08	2		4'01"6FX	4'8"	118"	YES		FIXED GLASS			W08
W09	2		4'02"0FX	4'8"	24"			FIXED GLASS			W09
W10	1		3'05"0SH	3'6"	60"			SINGLE HUNG			W10

DOOR SCHEDULE											
NUMBER	QTY	FLOOR	SIZE	WIDTH	HEIGHT	TYPE	TRIMPERD	FRF	COMMENTS	CALC #	NUMBER
D01	1		1'6"0D	1'3"	36"	HINGED					D01
D02	2		2'6"6 L IN	3'0"	60"	HINGED					D02
D03	3		2'4"6 L IN	2'8"	60"	HINGED					D03
D04	12		2'4"6 R IN	2'8"	60"	HINGED					D04
D05	2		2'4"6 R IN	3'0"	60"	HINGED					D05
D06	1		2'8"5 R	3'2"	60"	POCKET					D06
D07	1		3'0"0 L X	3'6"	36"	HINGED					D07
D08	1		3'0"0 L X	3'6"	60"	HINGED					D08
D09	2		5'0"6 L R	6'0"	60"	4 DR. BIFOLD		YES			D09
D10	1		6'0"0 L X	7'2"	36"	SLDR					D10
D11	1		2'6"6 R	3'0"	60"	SHOWER	YES				D11

**MAIN LEVEL NOTES:**  
 ALL ANGLE 45° UNO  
 2x6 EXT. WALLS @ 16" O.C.  
 9'-1 1/8" PLATE HEIGHT UNO  
 ALL PARTITION DIMENSIONS  
 ARE TO FACE OF STUD

LIVING SPACE 1124 sq. ft.  
 GARAGE 502 sq. ft.  
 COV'D PORCH/DECK 174 sq. ft.

SHEET INDEX	
PAGE	TITLE
A1	3D VIEWS
A2	SITE PLAN
A3	FLOOR PLAN - 1ST LEVEL
A4	ELEVATIONS
A5	ELEVATIONS

**PRELIMINARY  
NOT FOR CONSTRUCTION**

PROJECT NO.  
24-014

3 BDRM - 2 BATH FOR ROBNETT  
 SUMMERTOWN SUB LOT #5 MERIDIAN, ID

CONTRACTOR TO VERIFY ALL DETAILS, DIMENSIONS, AND SPECIFICATIONS PRIOR TO CONSTRUCTION, AND REPORT ANY OMISSIONS AND/OR ERRORS TO SMC DESIGN. THE PURCHASER OR BUILDER OF THIS PLAN RELEASES SMC DESIGN FROM ANY CLAIMS, LITIGATIONS OR SUITS THAT MAY ARISE DURING CONSTRUCTION OR ANYTIME THEREAFTER.

SHEET SIZE:  
 ARCH D (24" x 36")

INITIAL DATE: 6/17/2024  
 PRINT DATE: 6/24/2024

DRAWN BY:  
 Steve

**FLOOR PLAN - 1ST LEVEL**


SMC Design  
 SMC Design  
 208.249.7288  
 Nampa, ID

SHEET NUMBER  
**A3**  
 PAGE 3

**PRELIMINARY  
NOT FOR CONSTRUCTION**

PROJECT NO.  
24-014

CALLOUT	DESCRIPTION	EXTERIOR MATERIALS

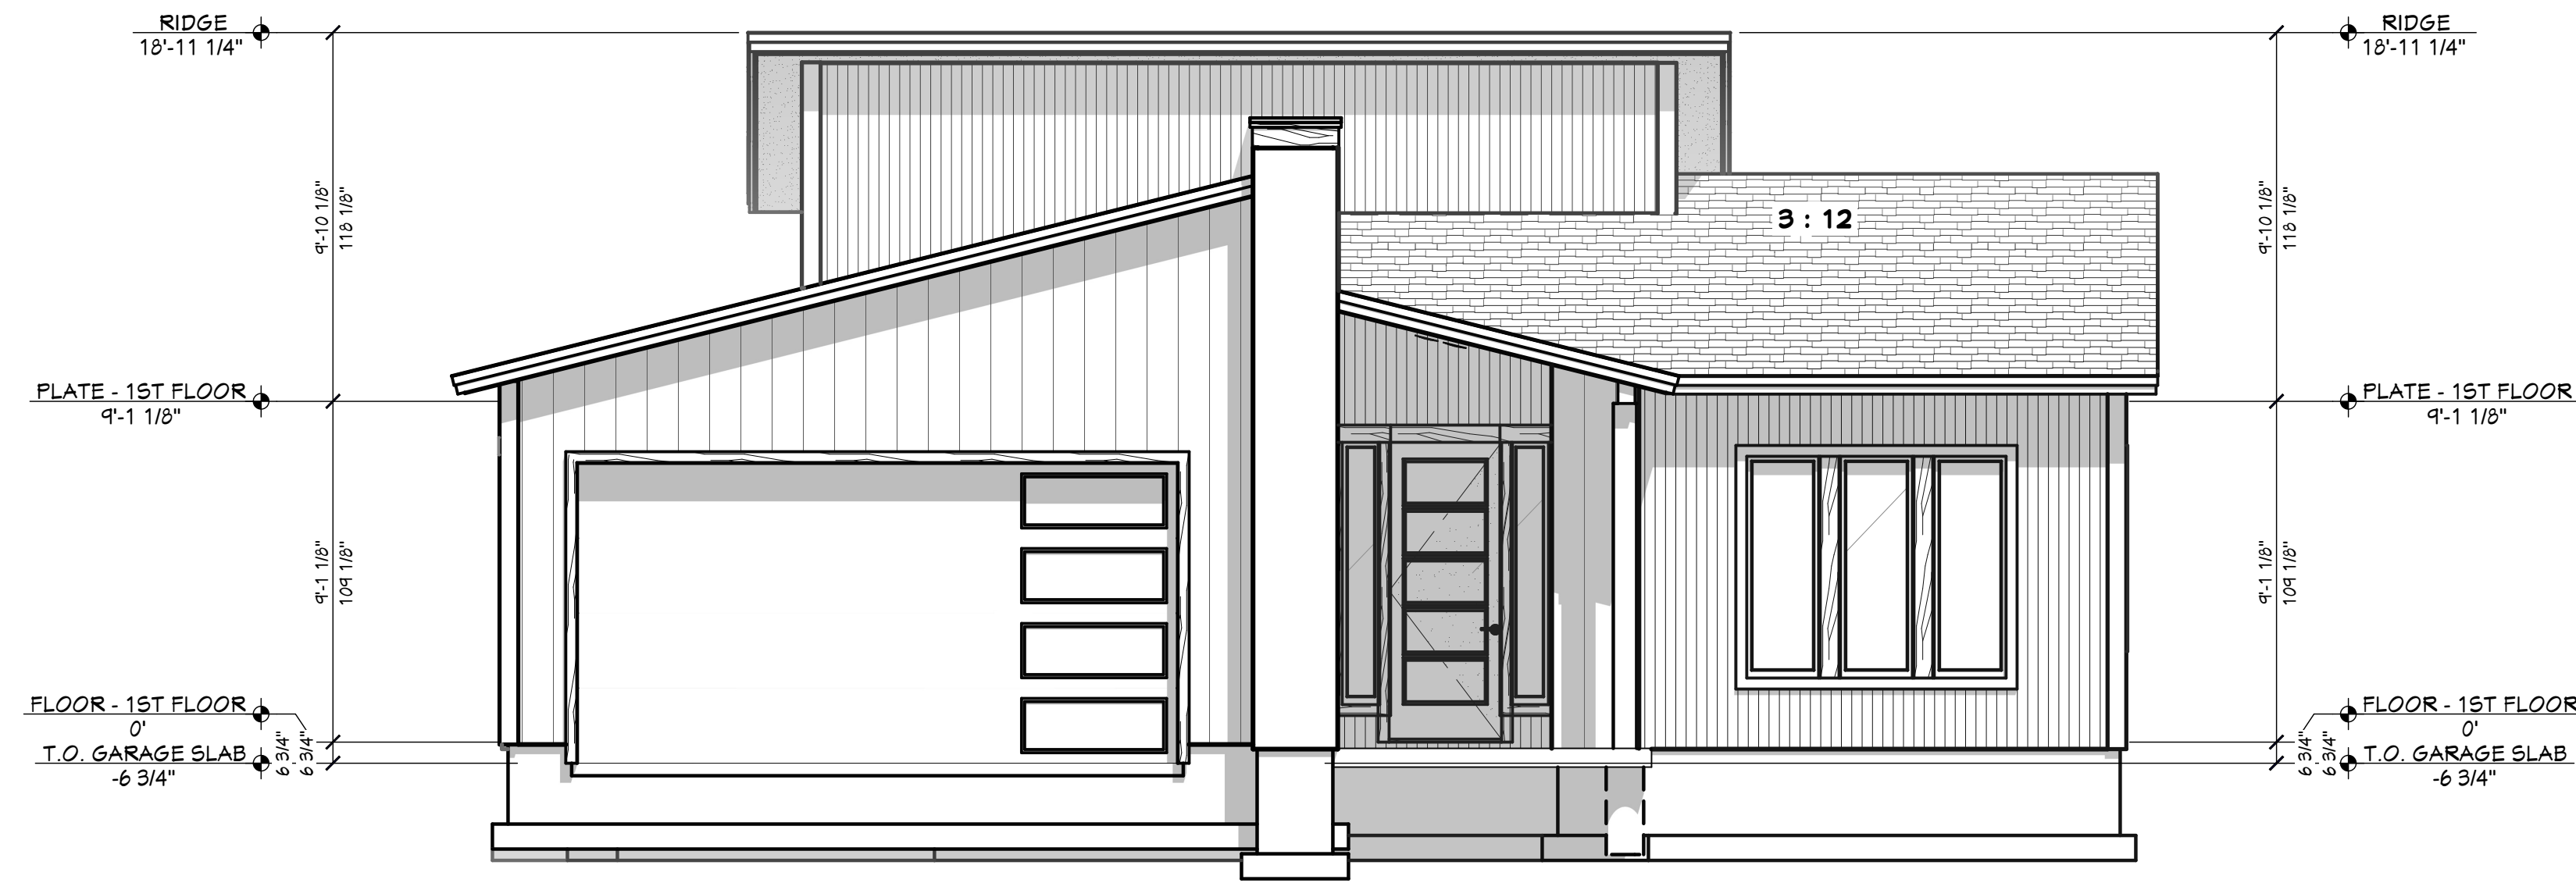

**ET FRONT ELEVATION**  
1/4 IN = 1 FT

PAGE	TITLE	SHEET INDEX
A1	3D VIEWS	
A2	SITE PLAN	
A3	FLOOR PLAN - 1ST LEVEL	
A4	ELEVATIONS	
A5	ELEVATIONS	



**LT LEFT ELEVATION**  
1/4 IN = 1 FT

**3 BDRM - 2 BATH FOR ROBNETT  
SUMMERTOWN SUB LOT #5 MERIDIAN, ID**

CONTRACTOR TO VERIFY ALL DETAILS, DIMENSIONS, AND SPECIFICATIONS PRIOR TO CONSTRUCTION, AND REPORT ANY OMISSIONS AND/OR ERRORS TO SMC DESIGN. THE PURCHASER OR BUILDER OF THIS PLAN RELEASES SMC DESIGN FROM ANY CLAIMS, LITIGATIONS OR SUITS THAT MAY ARISE DURING CONSTRUCTION OR ANYTIME THEREAFTER.

SHEET SIZE:  
ARCH D (24" x 36")

INITIAL DATE: 6/17/2024  
PRINT DATE: 6/24/2024

DRAWN BY:  
Steve

**ELEVATIONS**

**SMC Design**  
SMC Design  
208.249.7288  
Nampa, ID


SHEET NUMBER  
**A4**  
PAGE 4

**PRELIMINARY  
NOT FOR CONSTRUCTION**

**PRELIMINARY  
NOT FOR CONSTRUCTION**


PROJECT NO.  
24-014

CALLOUT	DESCRIPTION	EXTERIOR MATERIALS

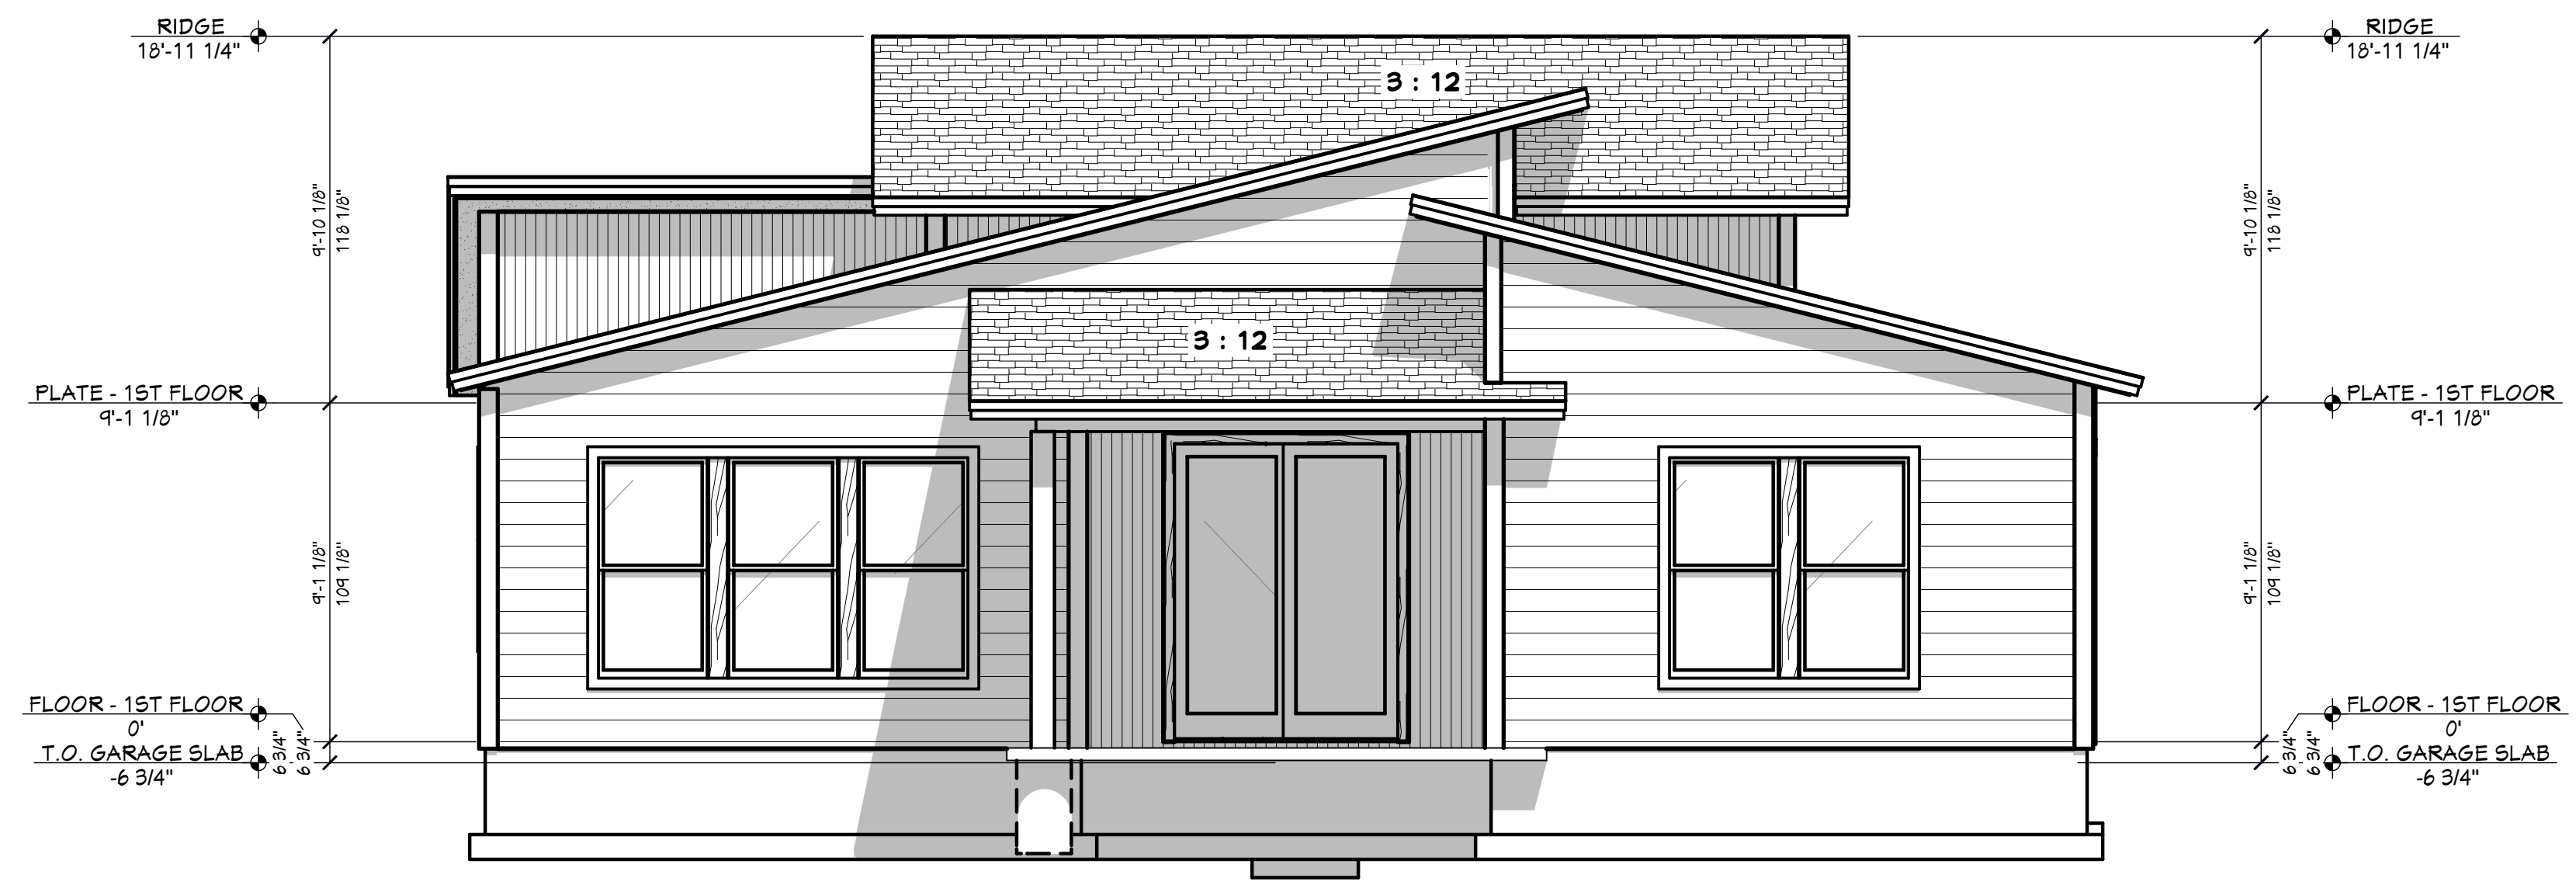

**RE REAR ELEVATION**  
1/4 IN = 1 FT

PAGE	TITLE	SHEET INDEX
A1	3D VIEWS	
A2	SITE PLAN	
A3	FLOOR PLAN - 1ST LEVEL	
A4	ELEVATIONS	
A5	ELEVATIONS	

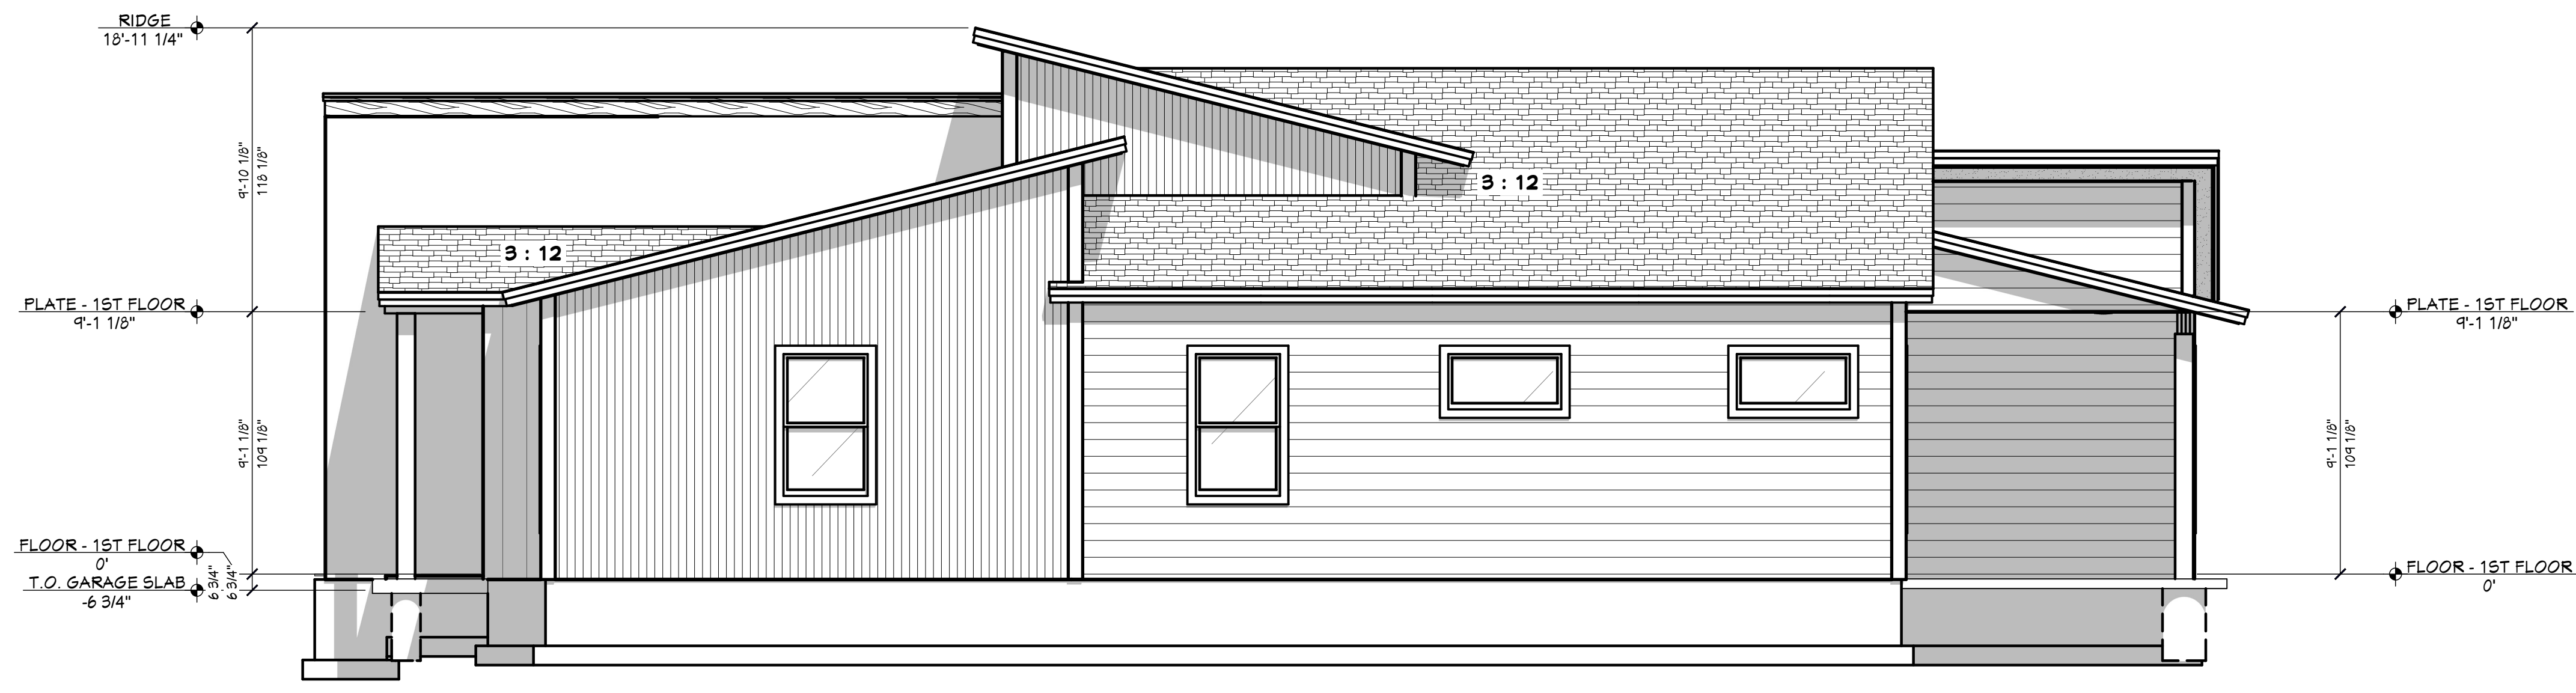

**RT RIGHT ELEVATION**  
1/4 IN = 1 FT

**3 BDRM - 2 BATH FOR ROBBETT  
SUMMERTOWN SUB LOT #5 MERIDIAN, ID**

CONTRACTOR TO VERIFY ALL DETAILS, DIMENSIONS, AND SPECIFICATIONS PRIOR TO CONSTRUCTION, AND REPORT ANY OMISSIONS AND/OR ERRORS TO SMC DESIGN. THE PURCHASER OR BUILDER OF THIS PLAN RELEASES SMC DESIGN FROM ANY CLAIMS, LITIGATIONS OR SUITS THAT MAY ARISE DURING CONSTRUCTION OR ANYTIME THEREAFTER.

**SHEET SIZE:**  
ARCH D (24" x 36")

**INITIAL DATE:** 6/17/2024  
**PRINT DATE:** 6/24/2024

**DRAWN BY:**  
Steve

**ELEVATIONS**

**SMC Design**  
SMC Design  
208.249.7288  
Nampa, ID

**SHEET NUMBER**  
**A5**  
PAGE 5

**PRELIMINARY  
NOT FOR CONSTRUCTION**