

PRELIMINARY
NOT FOR CONSTRUCTION



FRONT LEFT



FRONT



FRONT RIGHT

PROJECT NO.
24-015

3 BDRM - 3 BATH FOR ROBNETT
SUMMERTOWN SUB LOT #6 MERIDIAN, ID

CONTRACTOR TO VERIFY ALL DETAILS, DIMENSIONS, AND SPECIFICATIONS PRIOR TO CONSTRUCTION, AND REPORT ANY OMISSIONS AND/OR ERRORS TO SMC DESIGN. THE PURCHASER OR BUILDER OF THIS PLAN RELEASES SMC DESIGN FROM ANY CLAIMS, LITIGATIONS OR SUITS THAT MAY ARISE DURING CONSTRUCTION OR ANYTIME THEREAFTER.

SHEET SIZE:
ARCH D (24" x 36")

INITIAL DATE: 6/17/2024
PRINT DATE: 6/24/2024

DRAWN BY:
Steve

3D VIEWS


SMC Design
SMC Design
208.249.7288
Nampa, ID

SHEET NUMBER

A1
PAGE 1

PRELIMINARY
NOT FOR CONSTRUCTION

W. WRANGLER ST.

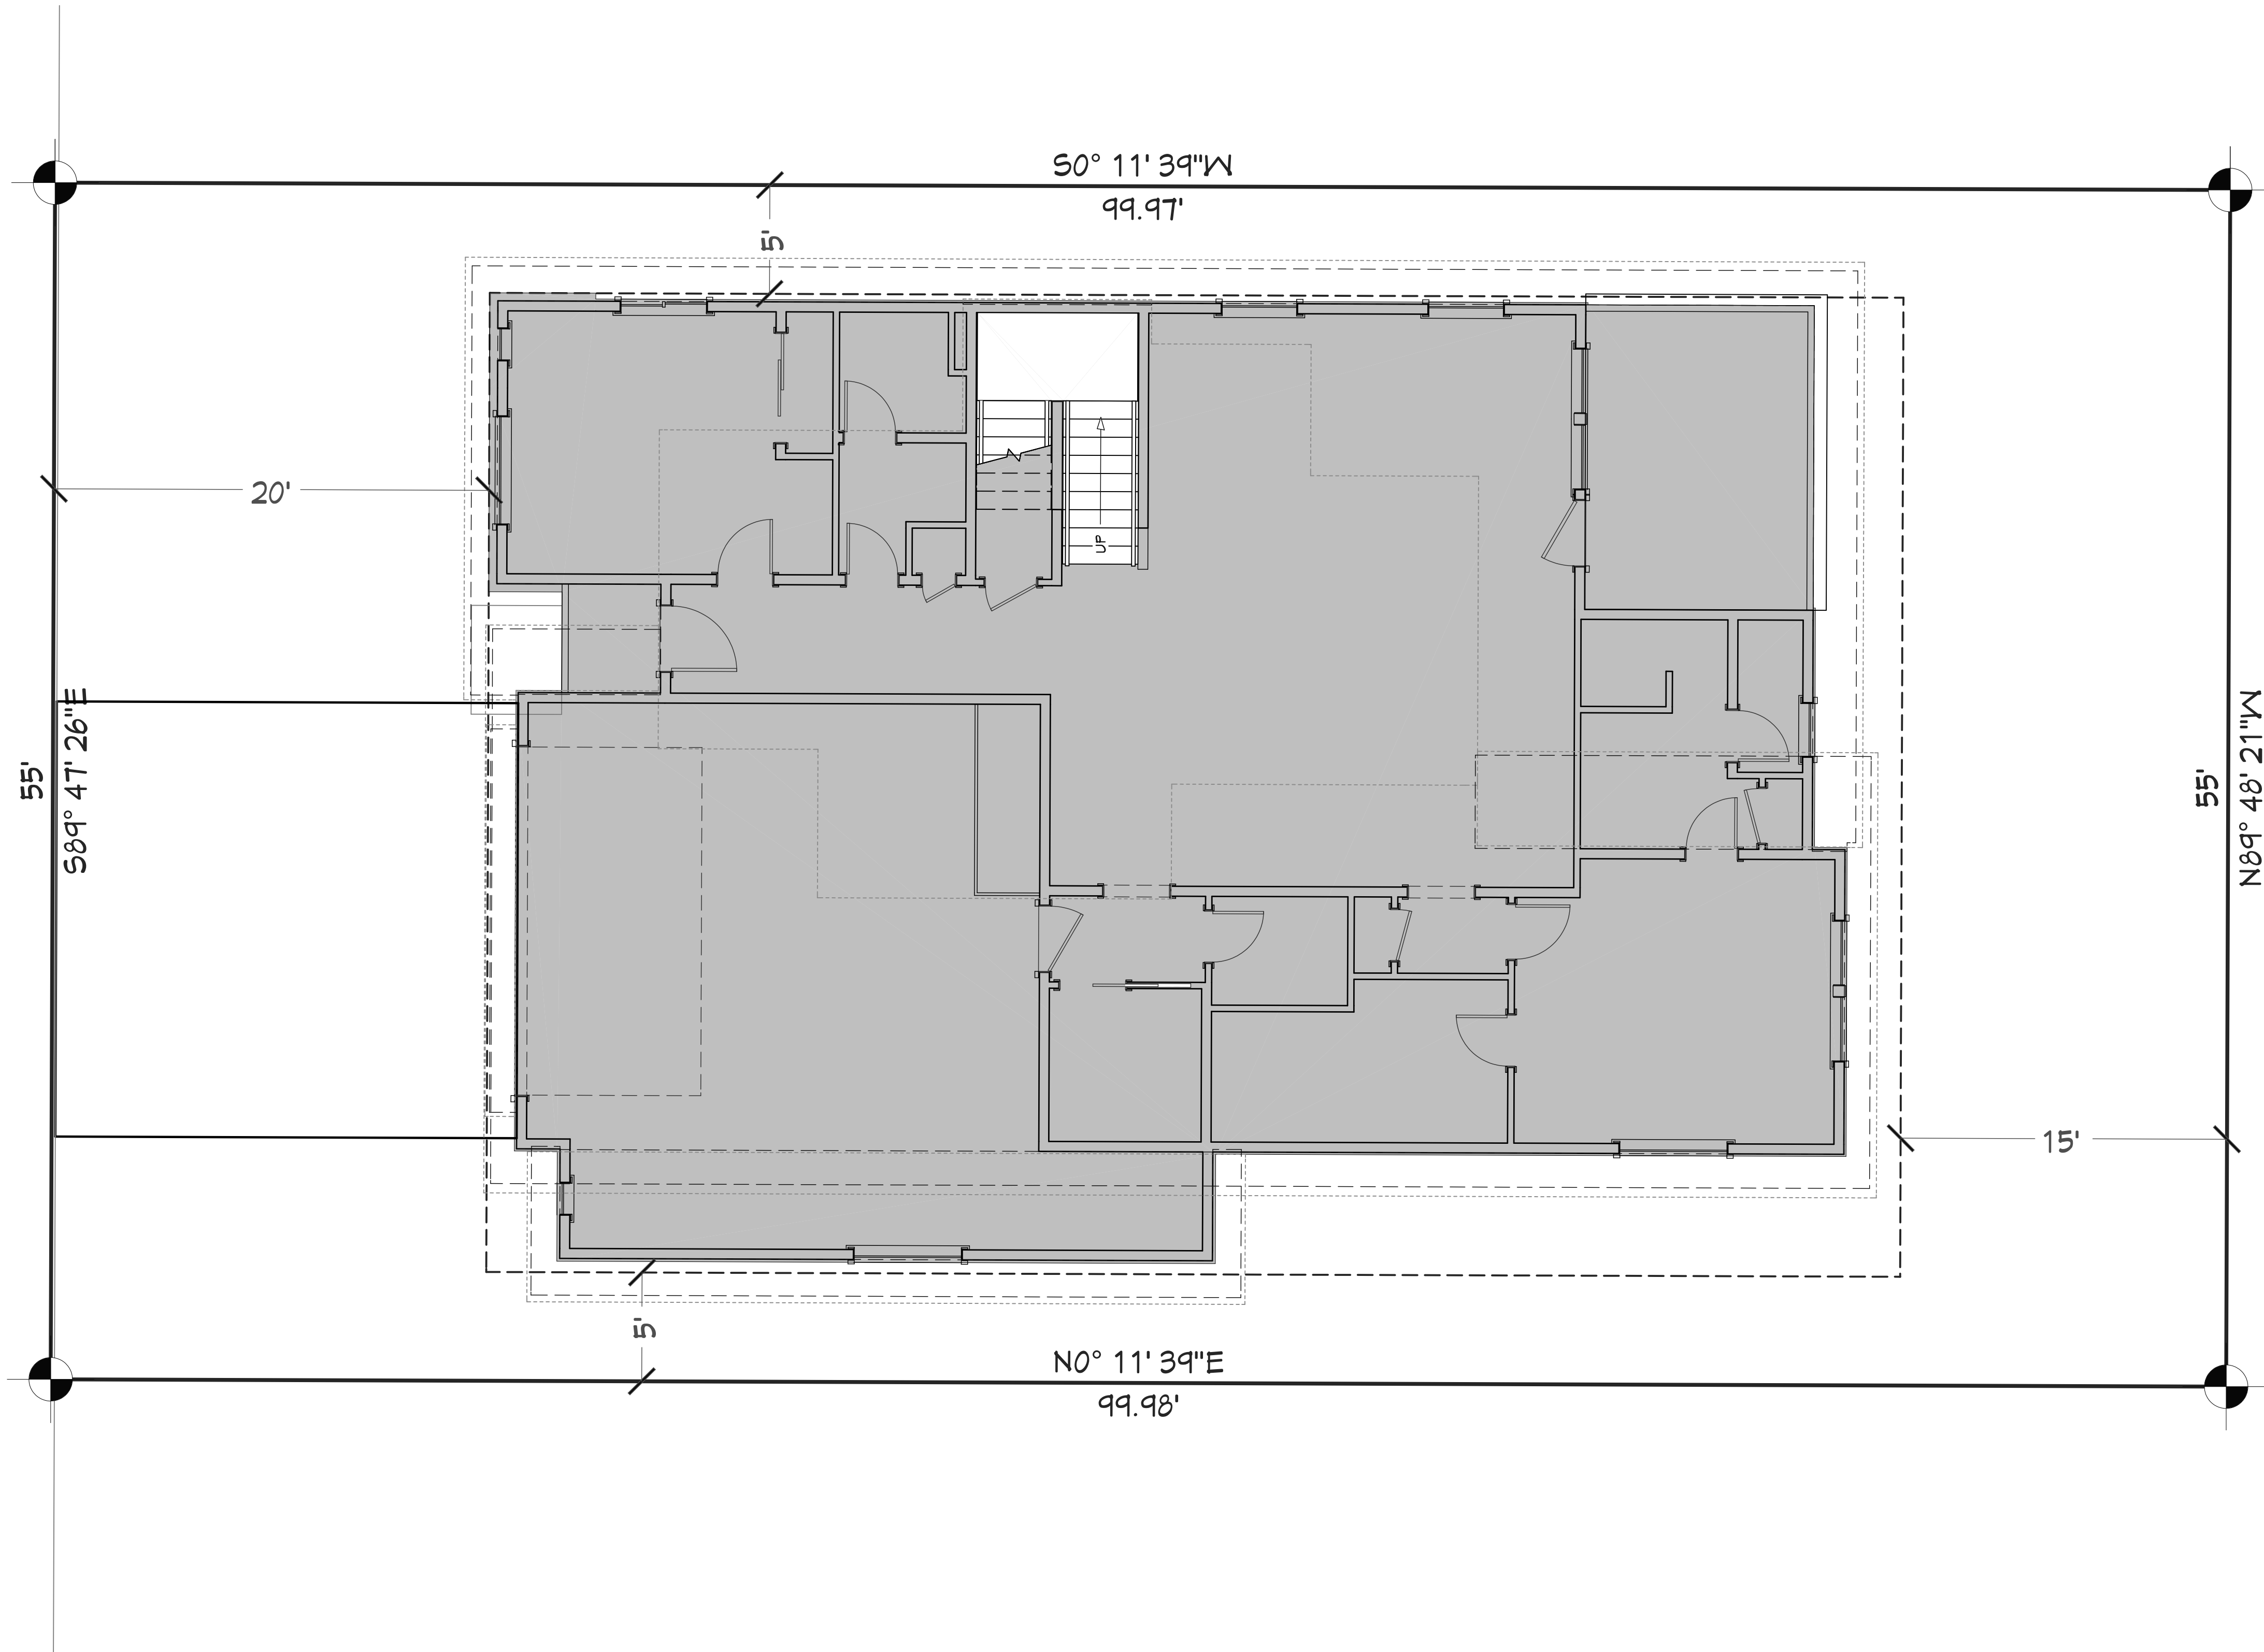

SUMMERTOWN SUBDIVISION LOT #6 - SCALE: 7/32" = 1'-0"

PAGE	TITLE
A1	3D VIEWS
A2	SITE PLAN
A3	FLOOR PLAN - 1ST LEVEL
A4	FLOOR PLAN - 2ND LEVEL
A5	ELEVATIONS
A6	ELEVATIONS

3 BDRM - 3 BATH FOR ROBNETT
SUMMERTOWN SUB LOT #6 MERIDIAN, ID

CONTRACTOR TO VERIFY ALL DETAILS, DIMENSIONS, AND SPECIFICATIONS PRIOR TO CONSTRUCTION, AND REPORT ANY OMISSIONS AND/OR ERRORS TO SMC DESIGN. THE PURCHASER OR BUILDER OF THIS PLAN RELEASES SMC DESIGN FROM ANY CLAIMS, LITIGATIONS OR SUITS THAT MAY ARISE DURING CONSTRUCTION OR ANYTIME THEREAFTER.


DRAWN BY: Steve
INITIAL DATE: 6/17/2024
PRINT DATE: 6/24/2024
SHEET SIZE: ARCH D (24" x 36")

SITE PLAN

SMC Design
SMC Design
208.249.7288
Nampa, ID

SHEET NUMBER
A2
PAGE 2

**PRELIMINARY
NOT FOR CONSTRUCTION**

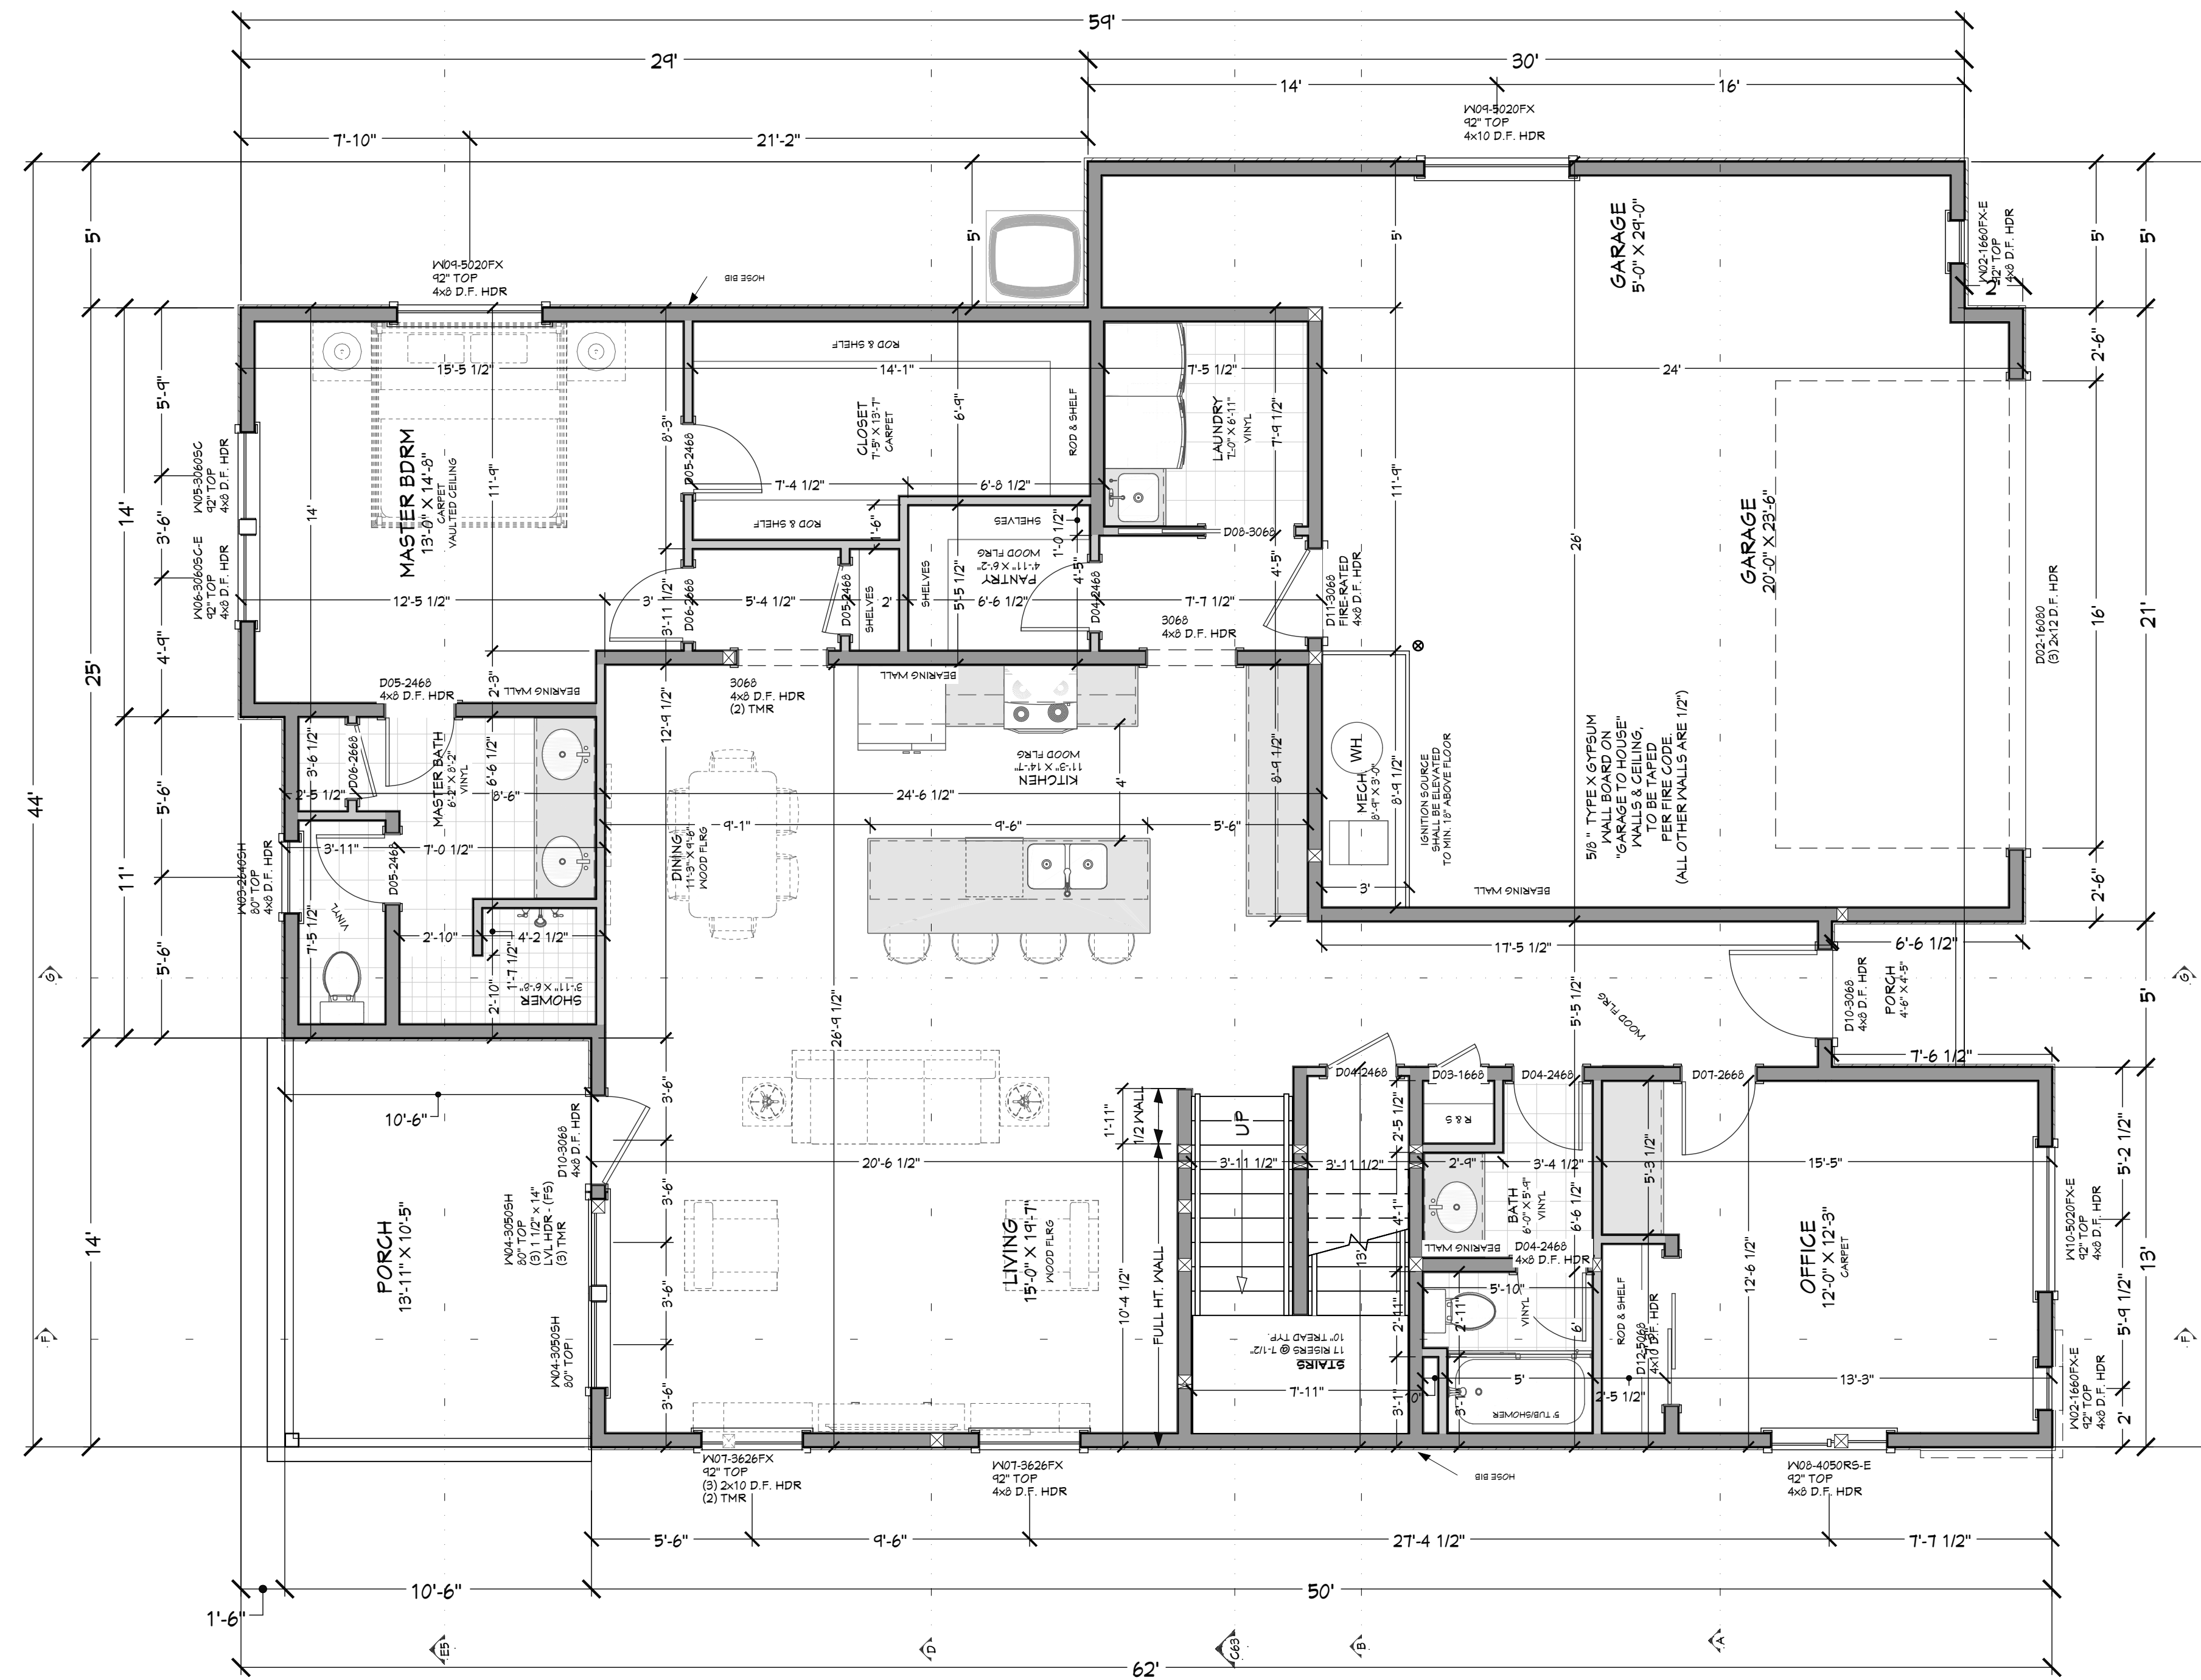

FLOOR PLAN - 1ST LEVEL 1/4" = 1'-0"

WINDOW/DOOR LABEL LEGEND										
TMR NUMBER OF TRIMMERS @ EACH END (1 TRIMMER REQ'D UNO)										
KS KING STUD (1 KING STUD UNO)										
FS FULL SPAN HEADER (NO MID BEARING POINTS)										
MR FULL WIDTH HEADER W/MID SPAN BEARING POINTS										
WINDOW SCHEDULE										
NUMBER	QTY	FLOOR	SIZE	WIDTH	HEIGHT	RGBESS	TEMPERED	DESCRIPTION	COMMENTS	CALC# NUMBER
W01	3	2	2020FX	24"	24"		YES	FIXED GLASS		W01
W02	2	1	1660SH	11"	72"			FIXED GLASS		W02
W03	1	1	2640SH	30"	48"			SINGLE HUNG		W03
W04	2	1	3050SH	36"	60"			SINGLE HUNG		W04
W05	1	1	3060SC	36"	72"			SINGLE CASEMENT-HL		W05
W06	1	1	3060SC	36"	72"	YES		SINGLE CASEMENT-HR		W06
W07	2	1	3626FX	42"	30"			FIXED GLASS		W07
W08	1	1	4050RS	48"	60"		YES	RIGHT SLIDING		W08
W09	2	1	5020FX	60"	24"			FIXED GLASS		W09
W10	1	1	5020FX	60"	24"	YES		FIXED GLASS		W10
W11	1	2	2016RS	24"	16"			RIGHT SLIDING		W11
W12	3	2	3030FX	24"	36"			FIXED GLASS		W12
W13	1	2	3030FX	36"	36"			FIXED GLASS		W13
W14	1	2	3030SC	36"	36"			SINGLE CASEMENT-HL		W14
W15	1	2	3030SC	36"	36"			SINGLE CASEMENT-HR		W15
W16	1	2	3050SC	36"	60"	YES		SINGLE CASEMENT-HR		W16
W17	1	2	3616FX	42"	16"			FIXED GLASS		W17
W18	5	2	3620FX	42"	24"			FIXED GLASS		W18
W19	1	2	3650SC	42"	60"	YES		SINGLE CASEMENT-HR		W19

DOOR SCHEDULE										
NUMBER	QTY	FLOOR	SIZE	WIDTH	HEIGHT	TYPE	TEMPERED	FIRE	COMMENTS	CALC # NUMBER
D02	1	1	1660	132"	80"	GARAGE				D02
D03	1	1	1660	132"	80"	HINGED				D03
D04	4	1	2460	118"	80"	HINGED				D04
D05	4	1	2460	118"	80"	HINGED				D05
D06	2	1	2460	118"	80"	HINGED				D06
D07	1	1	2660	130"	80"	HINGED				D07
D08	1	1	3060	136"	80"	POCKET				D08
D10	2	1	3060	136"	80"	HINGED				D10
D11	1	1	3060	136"	80"	HINGED		YES		D11
D12	1	1	5060	118"	60"	SLIDER				D12
D13	1	2	2460	118"	80"	POCKET				D13
D14	1	2	2460	118"	80"	HINGED				D14
D15	2	2	2460	118"	80"	HINGED				D15
D16	2	2	2660	130"	80"	HINGED				D16

MAIN LEVEL NOTES:
 ALL ANGLE 45° UNO
 2x6 EXT. WALLS @ 16" O.C.
 9'-1 1/8" PLATE HEIGHT UNO
 ALL PARTITION DIMENSIONS
 ARE TO FACE OF STUD

MAIN LEVEL	1679	sq. ft.
UPPER LEVEL	731	sq. ft.
TOTAL LIVING SPACE	2410	sq. ft.
GARAGE	645	sq. ft.
COV'D PORCH/DECK	171	sq. ft.

SHEET INDEX	
PAGE	TITLE
A1	3D VIEWS
A2	SITE PLAN
A3	FLOOR PLAN - 1ST LEVEL
A4	FLOOR PLAN - 2ND LEVEL
A5	ELEVATIONS
A6	ELEVATIONS

PROJECT NO.
24-015

3 BDRM - 3 BATH FOR ROBNETT
SUMMERTOWN SUB LOT #6 MERIDIAN, ID

SHEET SIZE:
ARCH D (24" x 36")

DRAWN BY:
Steve

INITIAL DATE: 6/17/2024
PRINT DATE: 6/24/2024


SMC Design
SMC Design
208.249.7288
Nampa, ID

SHEET NUMBER
A3
PAGE 3

FLOOR PLAN - 1ST LEVEL

CONTRACTOR TO VERIFY ALL DETAILS, DIMENSIONS, AND SPECIFICATIONS PRIOR TO CONSTRUCTION, AND REPORT ANY OMISSIONS AND/OR ERRORS TO SMC DESIGN. THE PURCHASER OR BUILDER OF THIS PLAN RELEASES SMC DESIGN FROM ANY CLAIMS, LITIGATIONS OR SUITS THAT MAY ARISE DURING CONSTRUCTION OR ANYTIME THEREAFTER.

**PRELIMINARY
NOT FOR CONSTRUCTION**

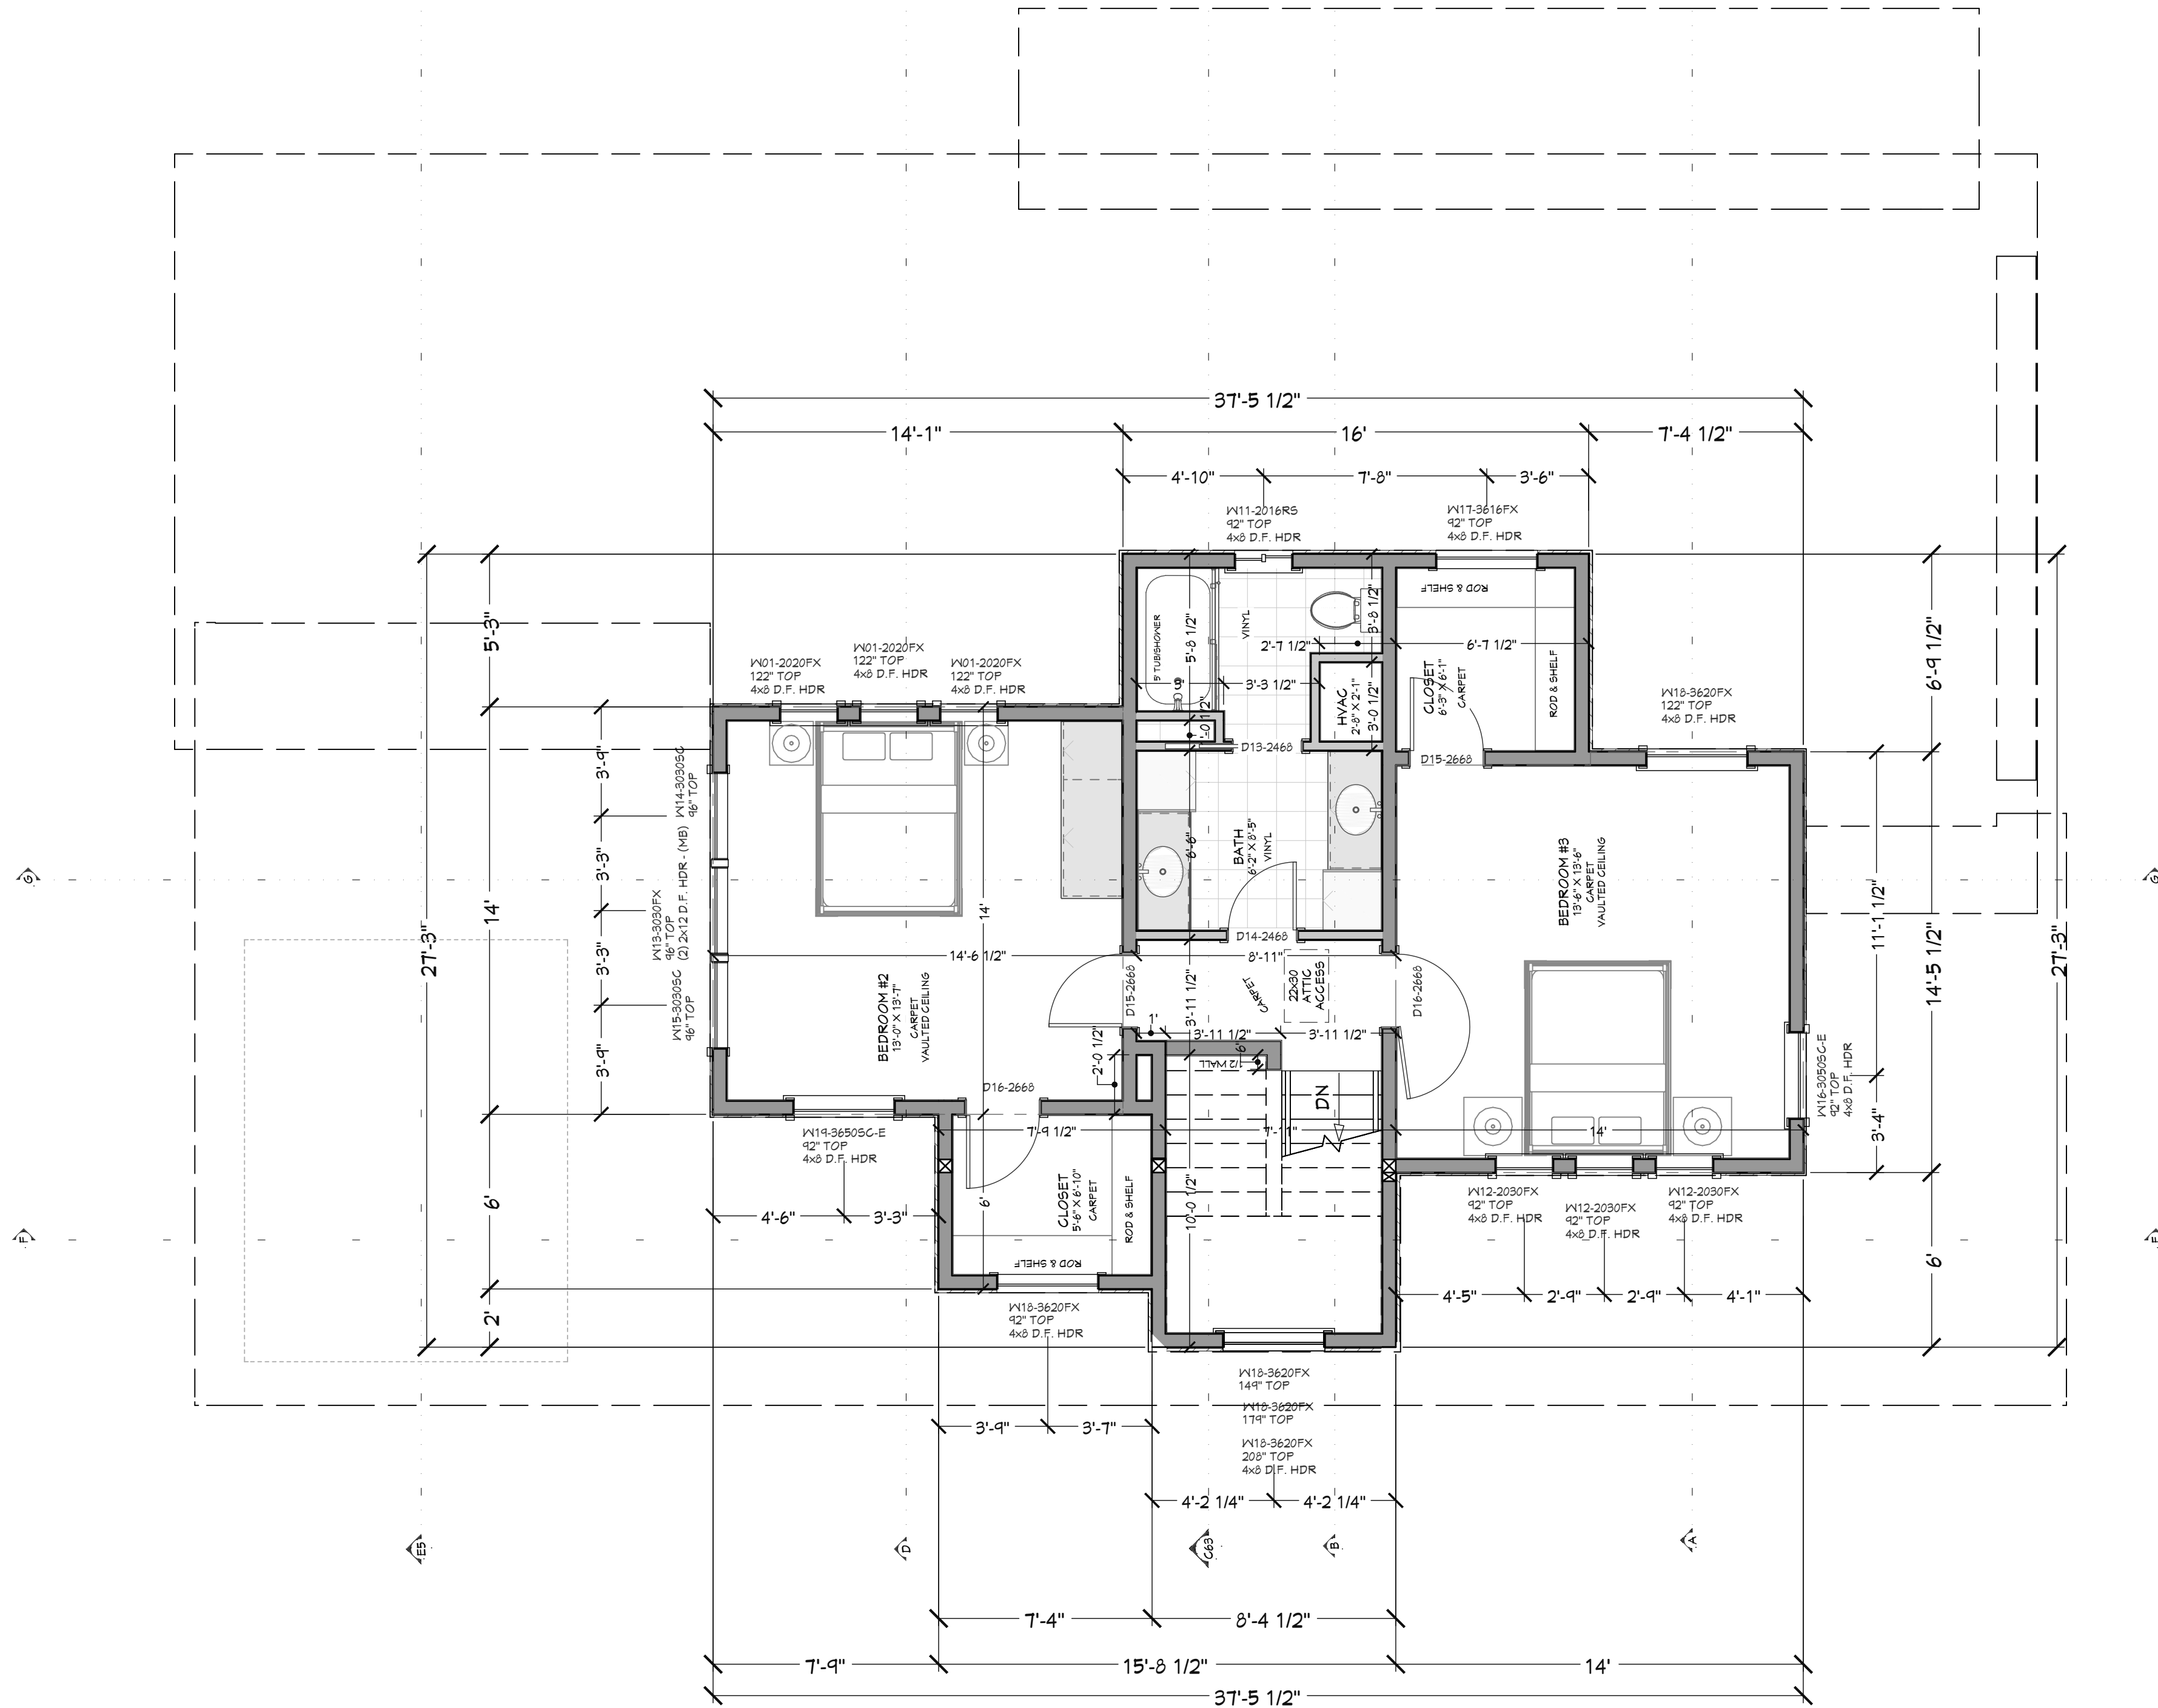

FLOOR PLAN - 2ND LEVEL 1/4" = 1'-0"

WINDOW/DOOR LABEL LEGEND										
TMR NUMBER OF TRIMMERS @ EACH END (1 TRIMMER REQ'D UNO)										
KS KING STUD (1 KING STUD UNO)										
FS FULL SPAN HEADER (NO MID BEARING POINTS)										
MR FULL WIDTH HEADER (MID SPAN BEARING POINTS)										
WINDOW SCHEDULE										
NUMBER	QTY	FLOOR	SIZE	WIDTH	HEIGHT	RGBESS	TEMPERED	DESCRIPTION	COMMENTS	CALC # NUMBER
W01	3	2	2020FX	24"	24"			FIXED GLASS		W01
W02	2	1	1660FX	11"	72"	YES		FIXED GLASS		W02
W03	1	1	2640SH	30"	48"			SINGLE HUNG		W03
W04	2	1	3050SH	36"	60"			SINGLE HUNG		W04
W05	1	1	3060SC	36"	72"			SINGLE CASEMENT-HL		W05
W06	1	1	3060SC	36"	72"	YES		SINGLE CASEMENT-HR		W06
W07	2	1	3626FX	42"	30"			FIXED GLASS		W07
W08	1	1	4050RS	48"	60"			RIGHT SLIDING		W08
W09	2	1	5020FX	60"	24"	YES		FIXED GLASS		W09
W10	1	1	5020FX	60"	24"	YES		FIXED GLASS		W10
W11	1	2	2016RS	24"	18"			RIGHT SLIDING		W11
W12	3	2	3030FX	24"	36"			FIXED GLASS		W12
W13	1	2	3030FX	36"	36"			FIXED GLASS		W13
W14	1	2	3030SC	36"	36"			SINGLE CASEMENT-HL		W14
W15	1	2	3030SC	36"	36"			SINGLE CASEMENT-HR		W15
W16	1	2	3050SC	36"	60"	YES		SINGLE CASEMENT-HR		W16
W17	1	2	3616FX	42"	18"			FIXED GLASS		W17
W18	5	2	3620FX	42"	24"			FIXED GLASS		W18
W19	1	2	3650SC	42"	60"	YES		SINGLE CASEMENT-HR		W19

DOOR SCHEDULE										
NUMBER	QTY	FLOOR	SIZE	WIDTH	HEIGHT	TYPE	TEMPERED	FIRE	COMMENTS	CALC # NUMBER
D02	1	1	1660	13"	80"	GARAGE				D02
D03	1	1	1660	11"	80"	HINGED				D03
D04	4	1	2460	11"	28"	HINGED				D04
D05	4	1	2460	11"	28"	HINGED				D05
D06	2	1	2460	11"	30"	HINGED				D06
D07	1	1	2660	11"	30"	HINGED				D07
D08	1	1	3060	11"	36"	POCKET				D08
D10	2	1	3060	11"	36"	HINGED				D10
D11	1	1	3060	11"	36"	HINGED		YES		D11
D12	1	1	5060	11"	60"	SLIDER				D12
D13	1	2	2460	11"	28"	HINGED				D13
D14	1	2	2460	11"	28"	HINGED				D14
D15	2	2	2660	11"	30"	HINGED				D15
D16	2	2	2660	11"	30"	HINGED				D16

UPPER LEVEL NOTES:
 ALL ANGLE 45° UNO
 2x6 EXT. WALLS @ 16" O.C.
 8'-1 1/8" PLATE HEIGHT UNO
 ALL PARTITION DIMENSIONS
 ARE TO FACE OF STUD

MAIN LEVEL 1679 sq. ft.
 UPPER LEVEL 131 sq. ft.
 TOTAL LIVING SPACE 2410 sq. ft.
 GARAGE 645 sq. ft.
 COV'D PORCH/DECK 171 sq. ft.

SHEET INDEX	
PAGE	TITLE
A1	3D VIEWS
A2	SITE PLAN
A3	FLOOR PLAN - 1ST LEVEL
A4	FLOOR PLAN - 2ND LEVEL
A5	ELEVATIONS
A6	ELEVATIONS

3 BDRM - 3 BATH FOR ROBNETT
 SUMMERTOWN SUB LOT #6 MERIDIAN, ID

SHEET SIZE:
 ARCH D (24" x 36")

INITIAL DATE: 6/17/2024
 PRINT DATE: 6/24/2024

DRAWN BY:
 Steve

FLOOR PLAN - 2ND LEVEL

SMC Design
 SMC Design
 208.249.7288
 Nampa, ID


SHEET NUMBER
 A4
 PAGE 4

CONTRACTOR TO VERIFY ALL DETAILS, DIMENSIONS, AND SPECIFICATIONS PRIOR TO CONSTRUCTION, AND REPORT ANY OMISSIONS AND/OR ERRORS TO SMC DESIGN. THE PURCHASER OR BUILDER OF THIS PLAN RELEASES SMC DESIGN FROM ANY CLAIMS, LITIGATIONS OR SUITS THAT MAY ARISE DURING CONSTRUCTION OR ANYTIME THEREAFTER.

**PRELIMINARY
NOT FOR CONSTRUCTION**


PROJECT NO.
24-015

CALLOUT	DESCRIPTION	EXTERIOR MATERIALS

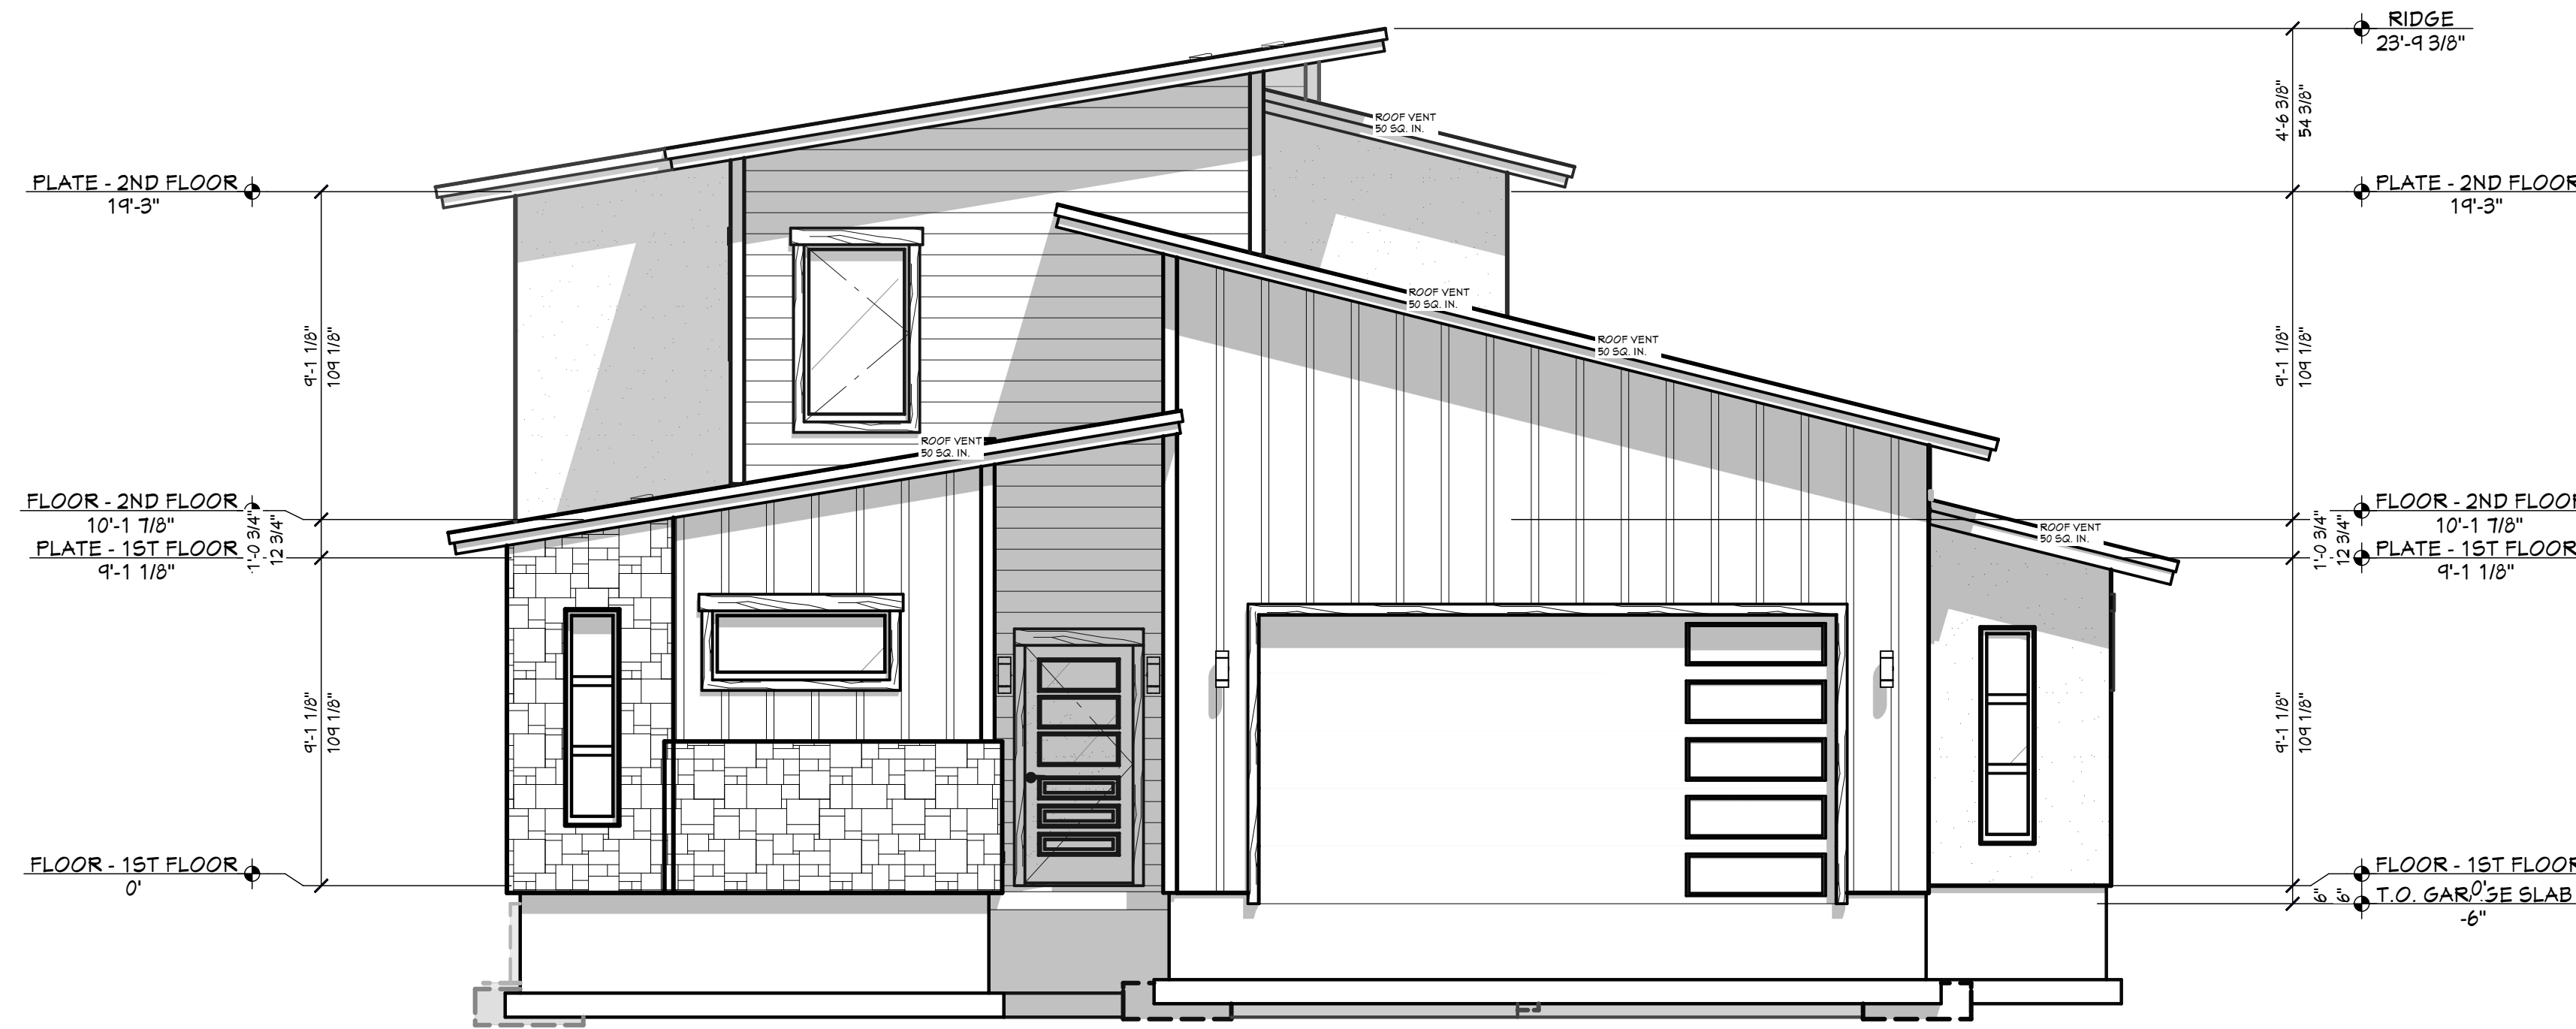

ET FRONT ELEVATION
1/4 IN = 1 FT

PAGE	TITLE	SHEET INDEX
A1	3D VIEWS	
A2	SITE PLAN	
A3	FLOOR PLAN - 1ST LEVEL	
A4	FLOOR PLAN - 2ND LEVEL	
A5	ELEVATIONS	
A6	ELEVATIONS	

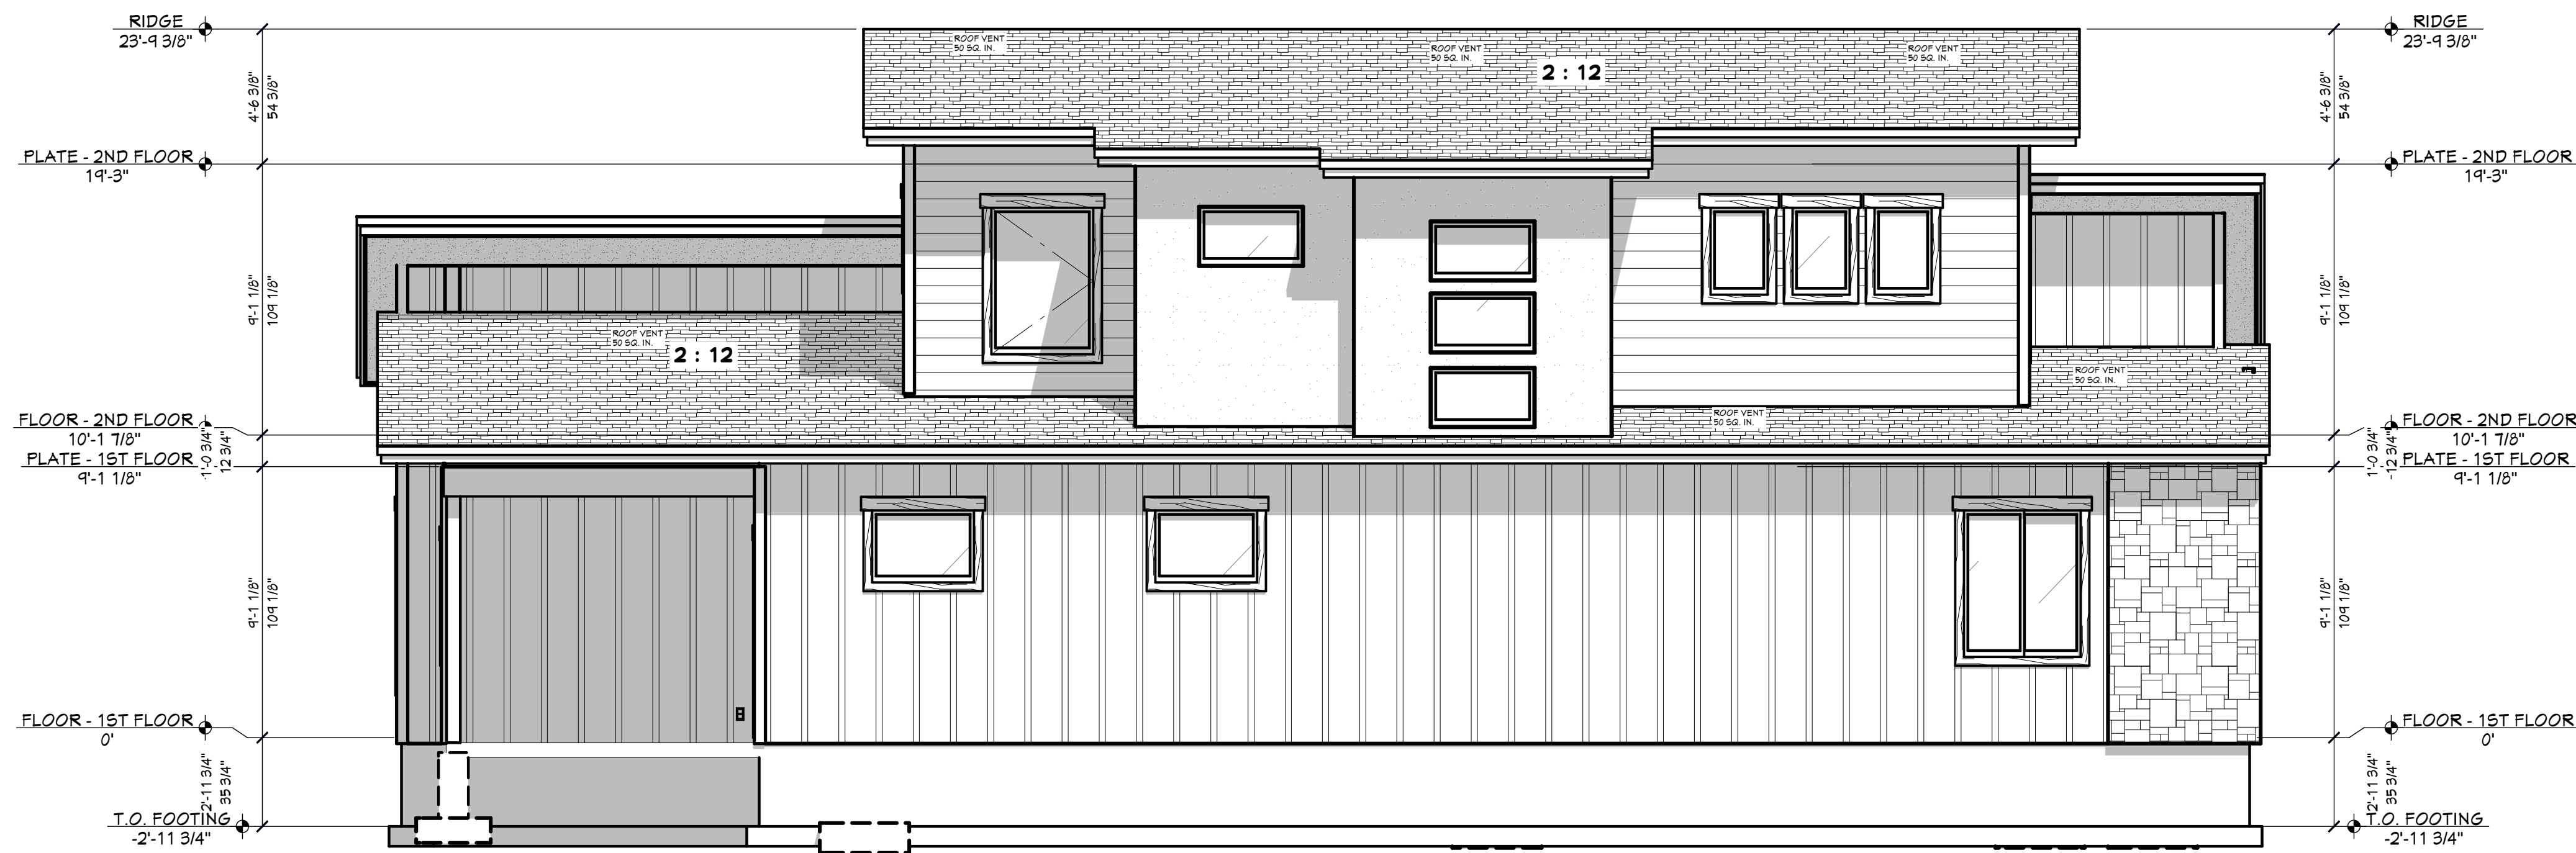

LT LEFT ELEVATION
1/4 IN = 1 FT

**3 BDRM - 3 BATH FOR ROBNETT
SUMMERTOWN SUB LOT #6 MERIDIAN, ID**

CONTRACTOR TO VERIFY ALL DETAILS, DIMENSIONS, AND SPECIFICATIONS PRIOR TO CONSTRUCTION, AND REPORT ANY OMISSIONS AND/OR ERRORS TO SMC DESIGN. THE PURCHASER OR BUILDER OF THIS PLAN RELEASES SMC DESIGN FROM ANY CLAIMS, LITIGATIONS OR SUITS THAT MAY ARISE DURING CONSTRUCTION OR ANYTIME THEREAFTER.

SHEET SIZE:
ARCH D (24" x 36")

INITIAL DATE: 6/17/2024
PRINT DATE: 6/24/2024

DRAWN BY:
Steve


ELEVATIONS

SMC Design
SMC Design
208.249.7288
Nampa, ID


SHEET NUMBER
A5
PAGE 5

**PRELIMINARY
NOT FOR CONSTRUCTION**

**PRELIMINARY
NOT FOR CONSTRUCTION**

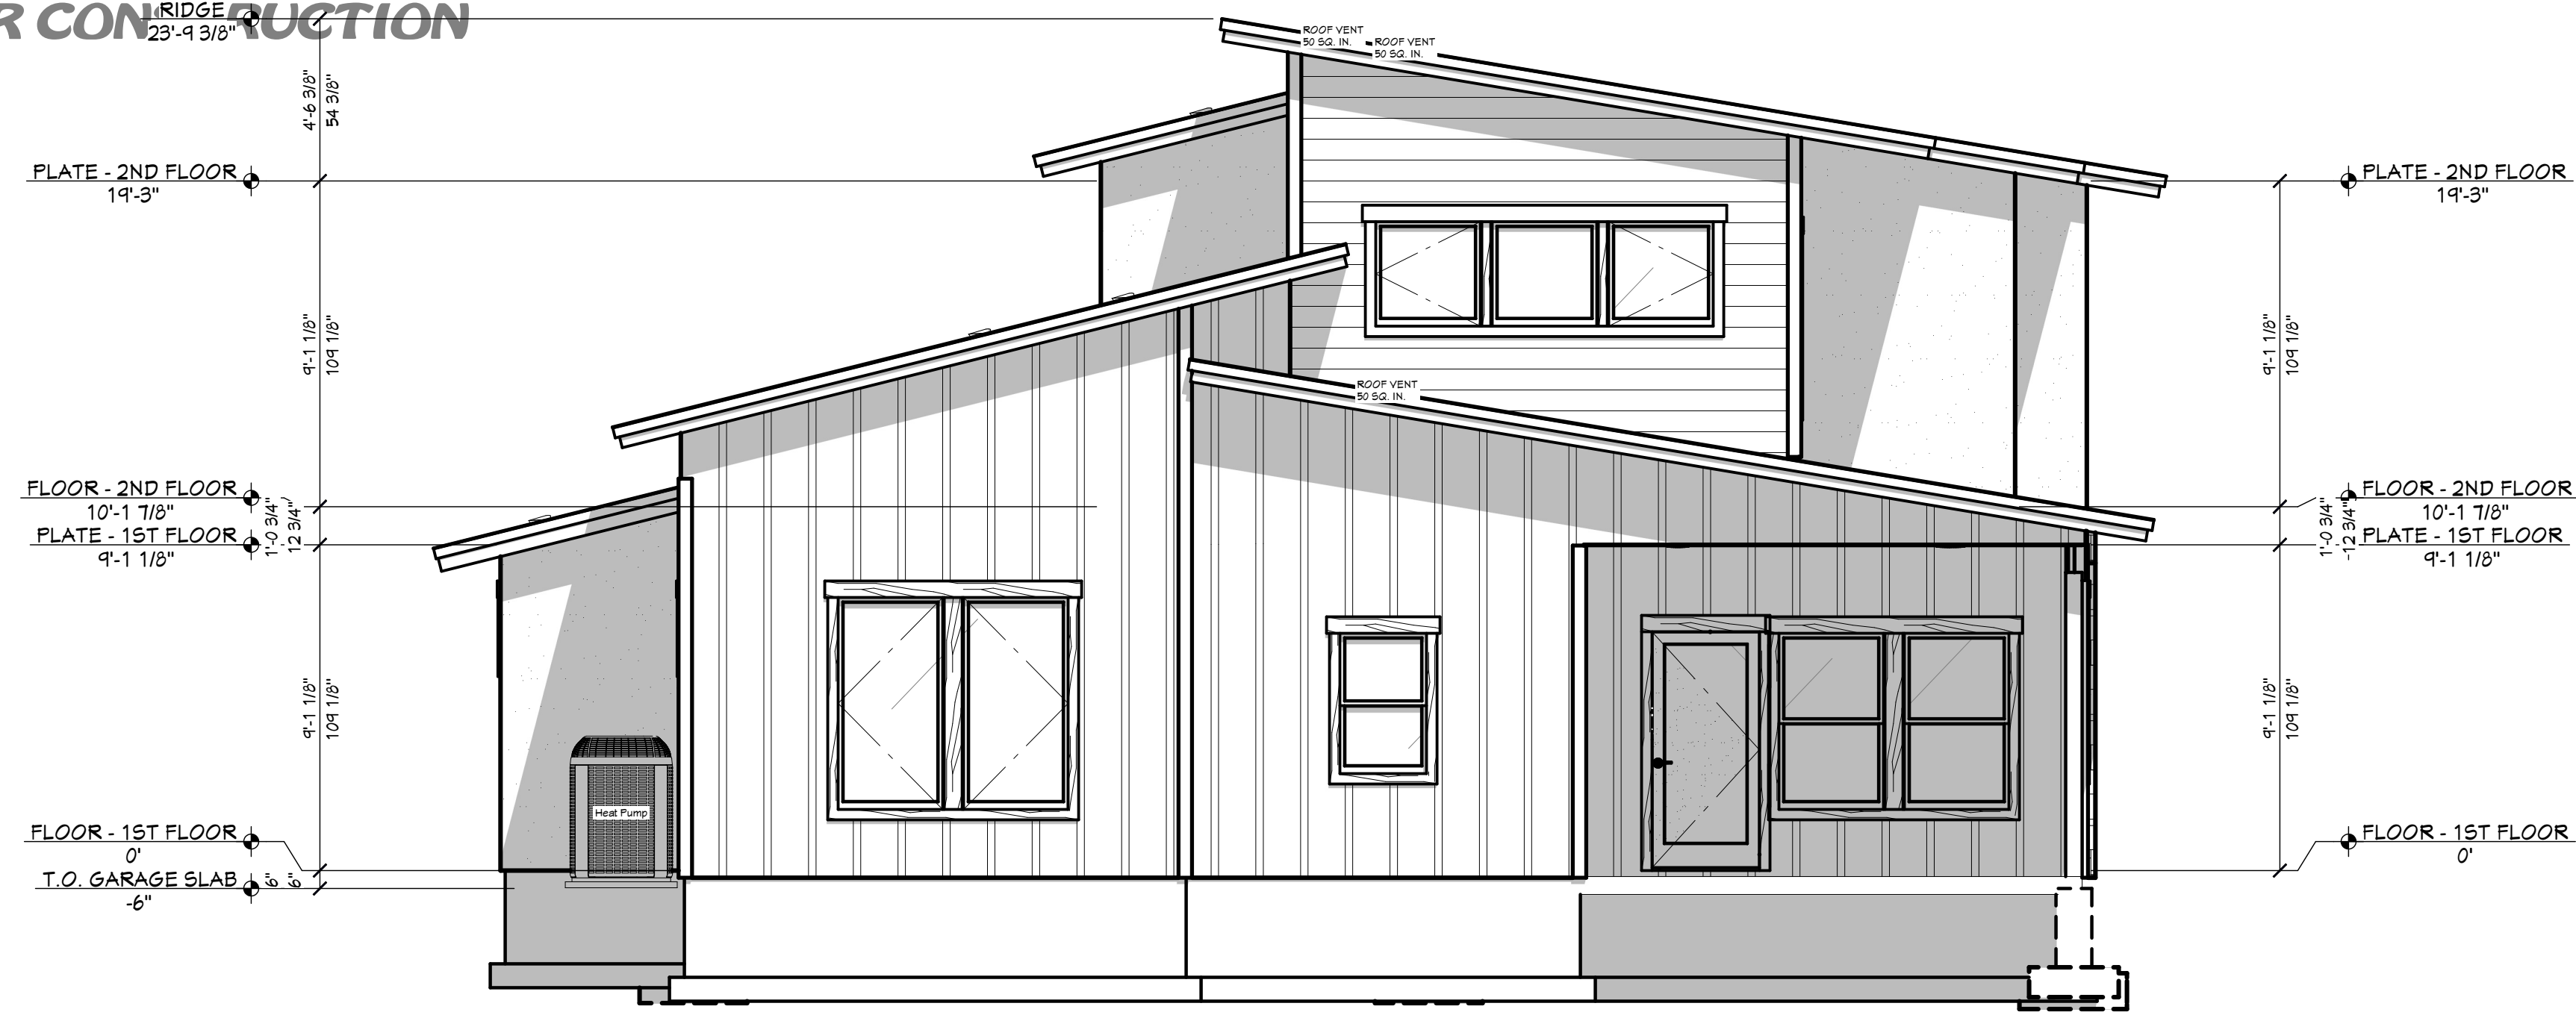

RE REAR ELEVATION
1/4 IN = 1 FT

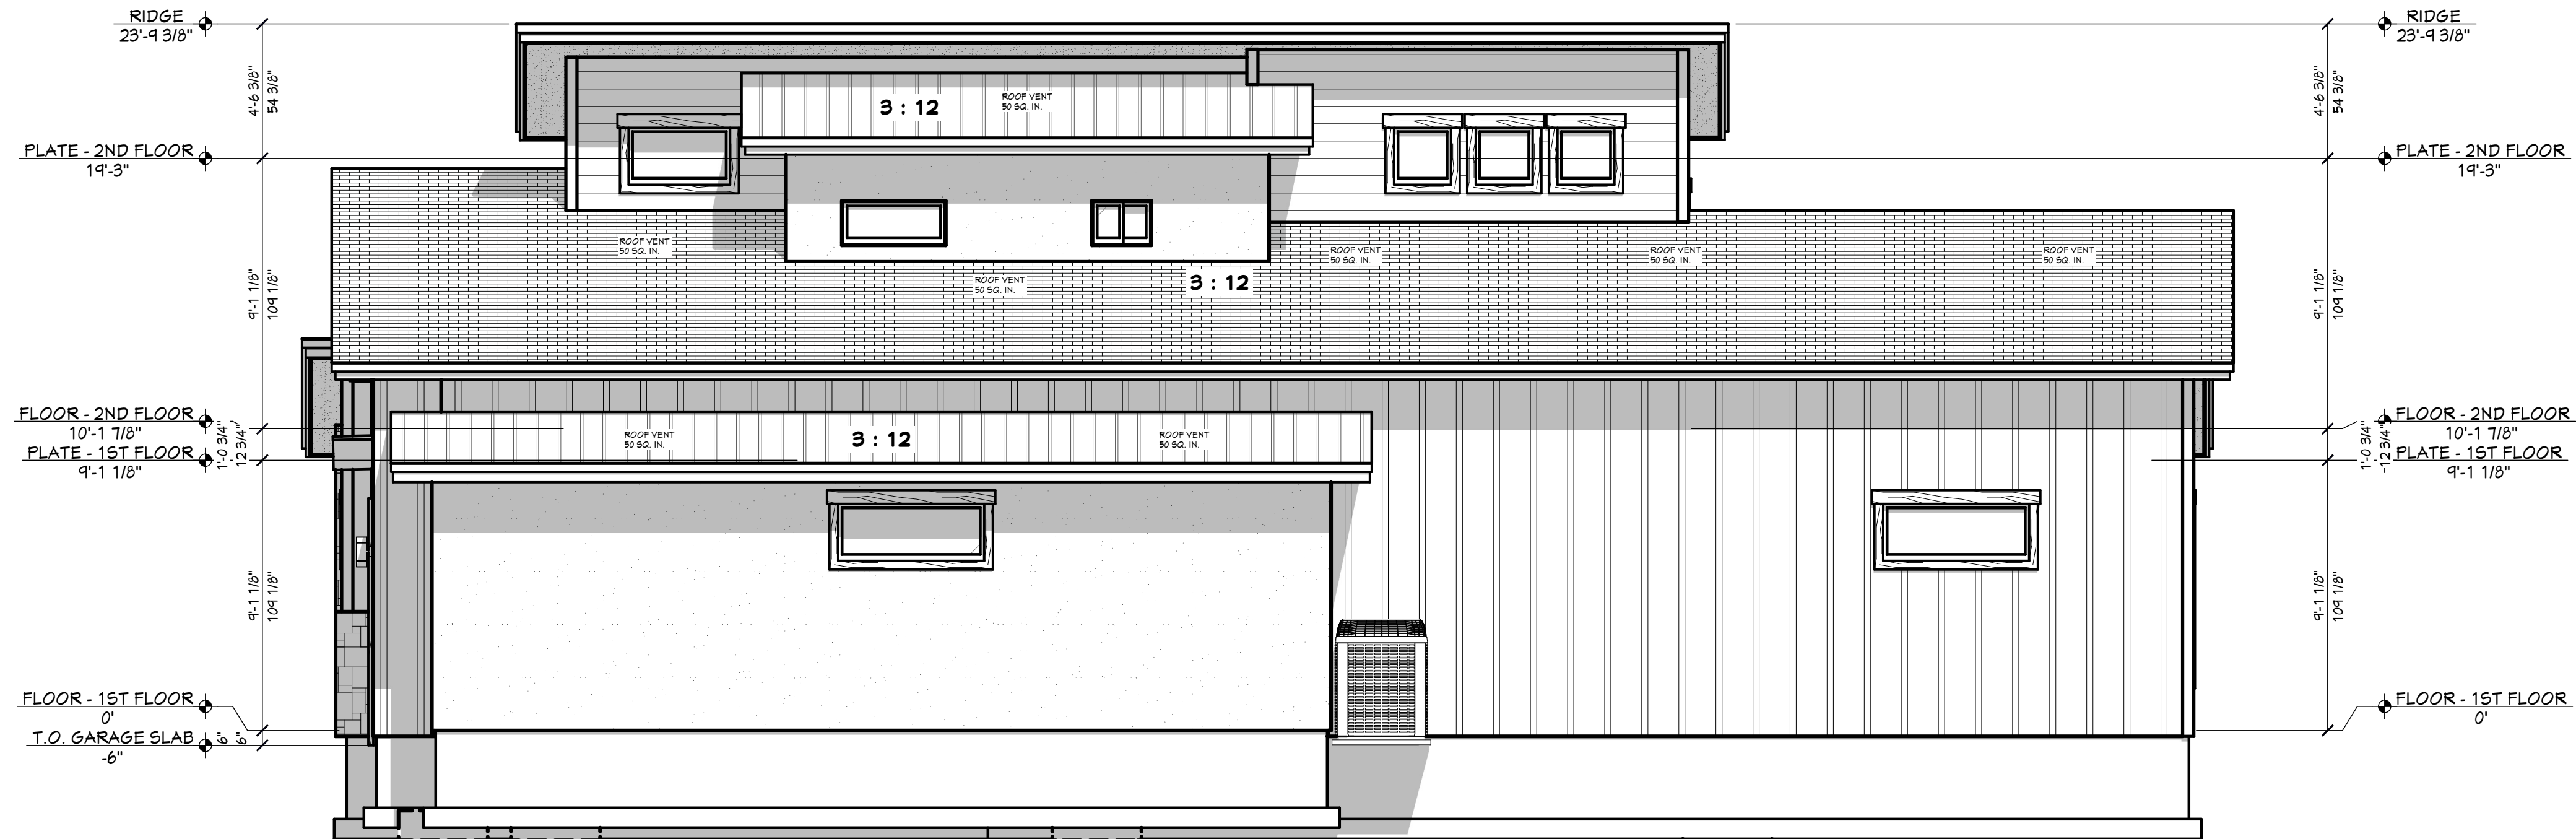

RT RIGHT ELEVATION
1/4 IN = 1 FT

CALLOUT	DESCRIPTION	EXTERIOR MATERIALS

PAGE	TITLE	SHEET INDEX
A1	3D VIEWS	
A2	SITE PLAN	
A3	FLOOR PLAN - 1ST LEVEL	
A4	FLOOR PLAN - 2ND LEVEL	
A5	ELEVATIONS	
A6	ELEVATIONS	

PROJECT NO.
24-015

3 BDRM - 3 BATH FOR ROBNETT
SUMMERTOWN SUB LOT #6 MERIDIAN, ID

CONTRACTOR TO VERIFY ALL DETAILS, DIMENSIONS, AND SPECIFICATIONS PRIOR TO CONSTRUCTION, AND REPORT ANY OMISSIONS AND/OR ERRORS TO SMC DESIGN. THE PURCHASER OR BUILDER OF THIS PLAN RELEASES SMC DESIGN FROM ANY CLAIMS, LITIGATIONS OR SUITS THAT MAY ARISE DURING CONSTRUCTION OR ANYTIME THEREAFTER.

SHEET SIZE:
ARCH D (24" x 36")

INITIAL DATE: 6/17/2024
PRINT DATE: 6/24/2024

DRAWN BY:
Steve

ELEVATIONS

SMC Design
SMC Design
208.249.7288
Nampa, ID

SHEET NUMBER

A6
PAGE 6

**PRELIMINARY
NOT FOR CONSTRUCTION**