

PRELIMINARY
NOT FOR CONSTRUCTION



FRONT LEFT



FRONT



FRONT RIGHT

PROJECT NO.
24-016

3 BDRM - 2 BATH FOR ROBNETT
SUMMERTOWN SUB LOT #7 MERIDIAN, ID

CONTRACTOR TO VERIFY ALL DETAILS, DIMENSIONS, AND SPECIFICATIONS PRIOR TO CONSTRUCTION, AND REPORT ANY OMISSIONS AND/OR ERRORS TO SMC DESIGN. THE PURCHASER OR BUILDER OF THIS PLAN RELEASES SMC DESIGN FROM ANY CLAIMS, LITIGATIONS OR SUITS THAT MAY ARISE DURING CONSTRUCTION OR ANYTIME THEREAFTER.

SHEET SIZE:
ARCH D (24" x 36")

INITIAL DATE: 6/17/2024
PRINT DATE: 6/24/2024


DRAWN BY:
Steve

3D VIEWS

SMC Design
SMC Design
208.249.7288
Nampa, ID

SHEET NUMBER
A1
PAGE 1


PRELIMINARY
NOT FOR CONSTRUCTION

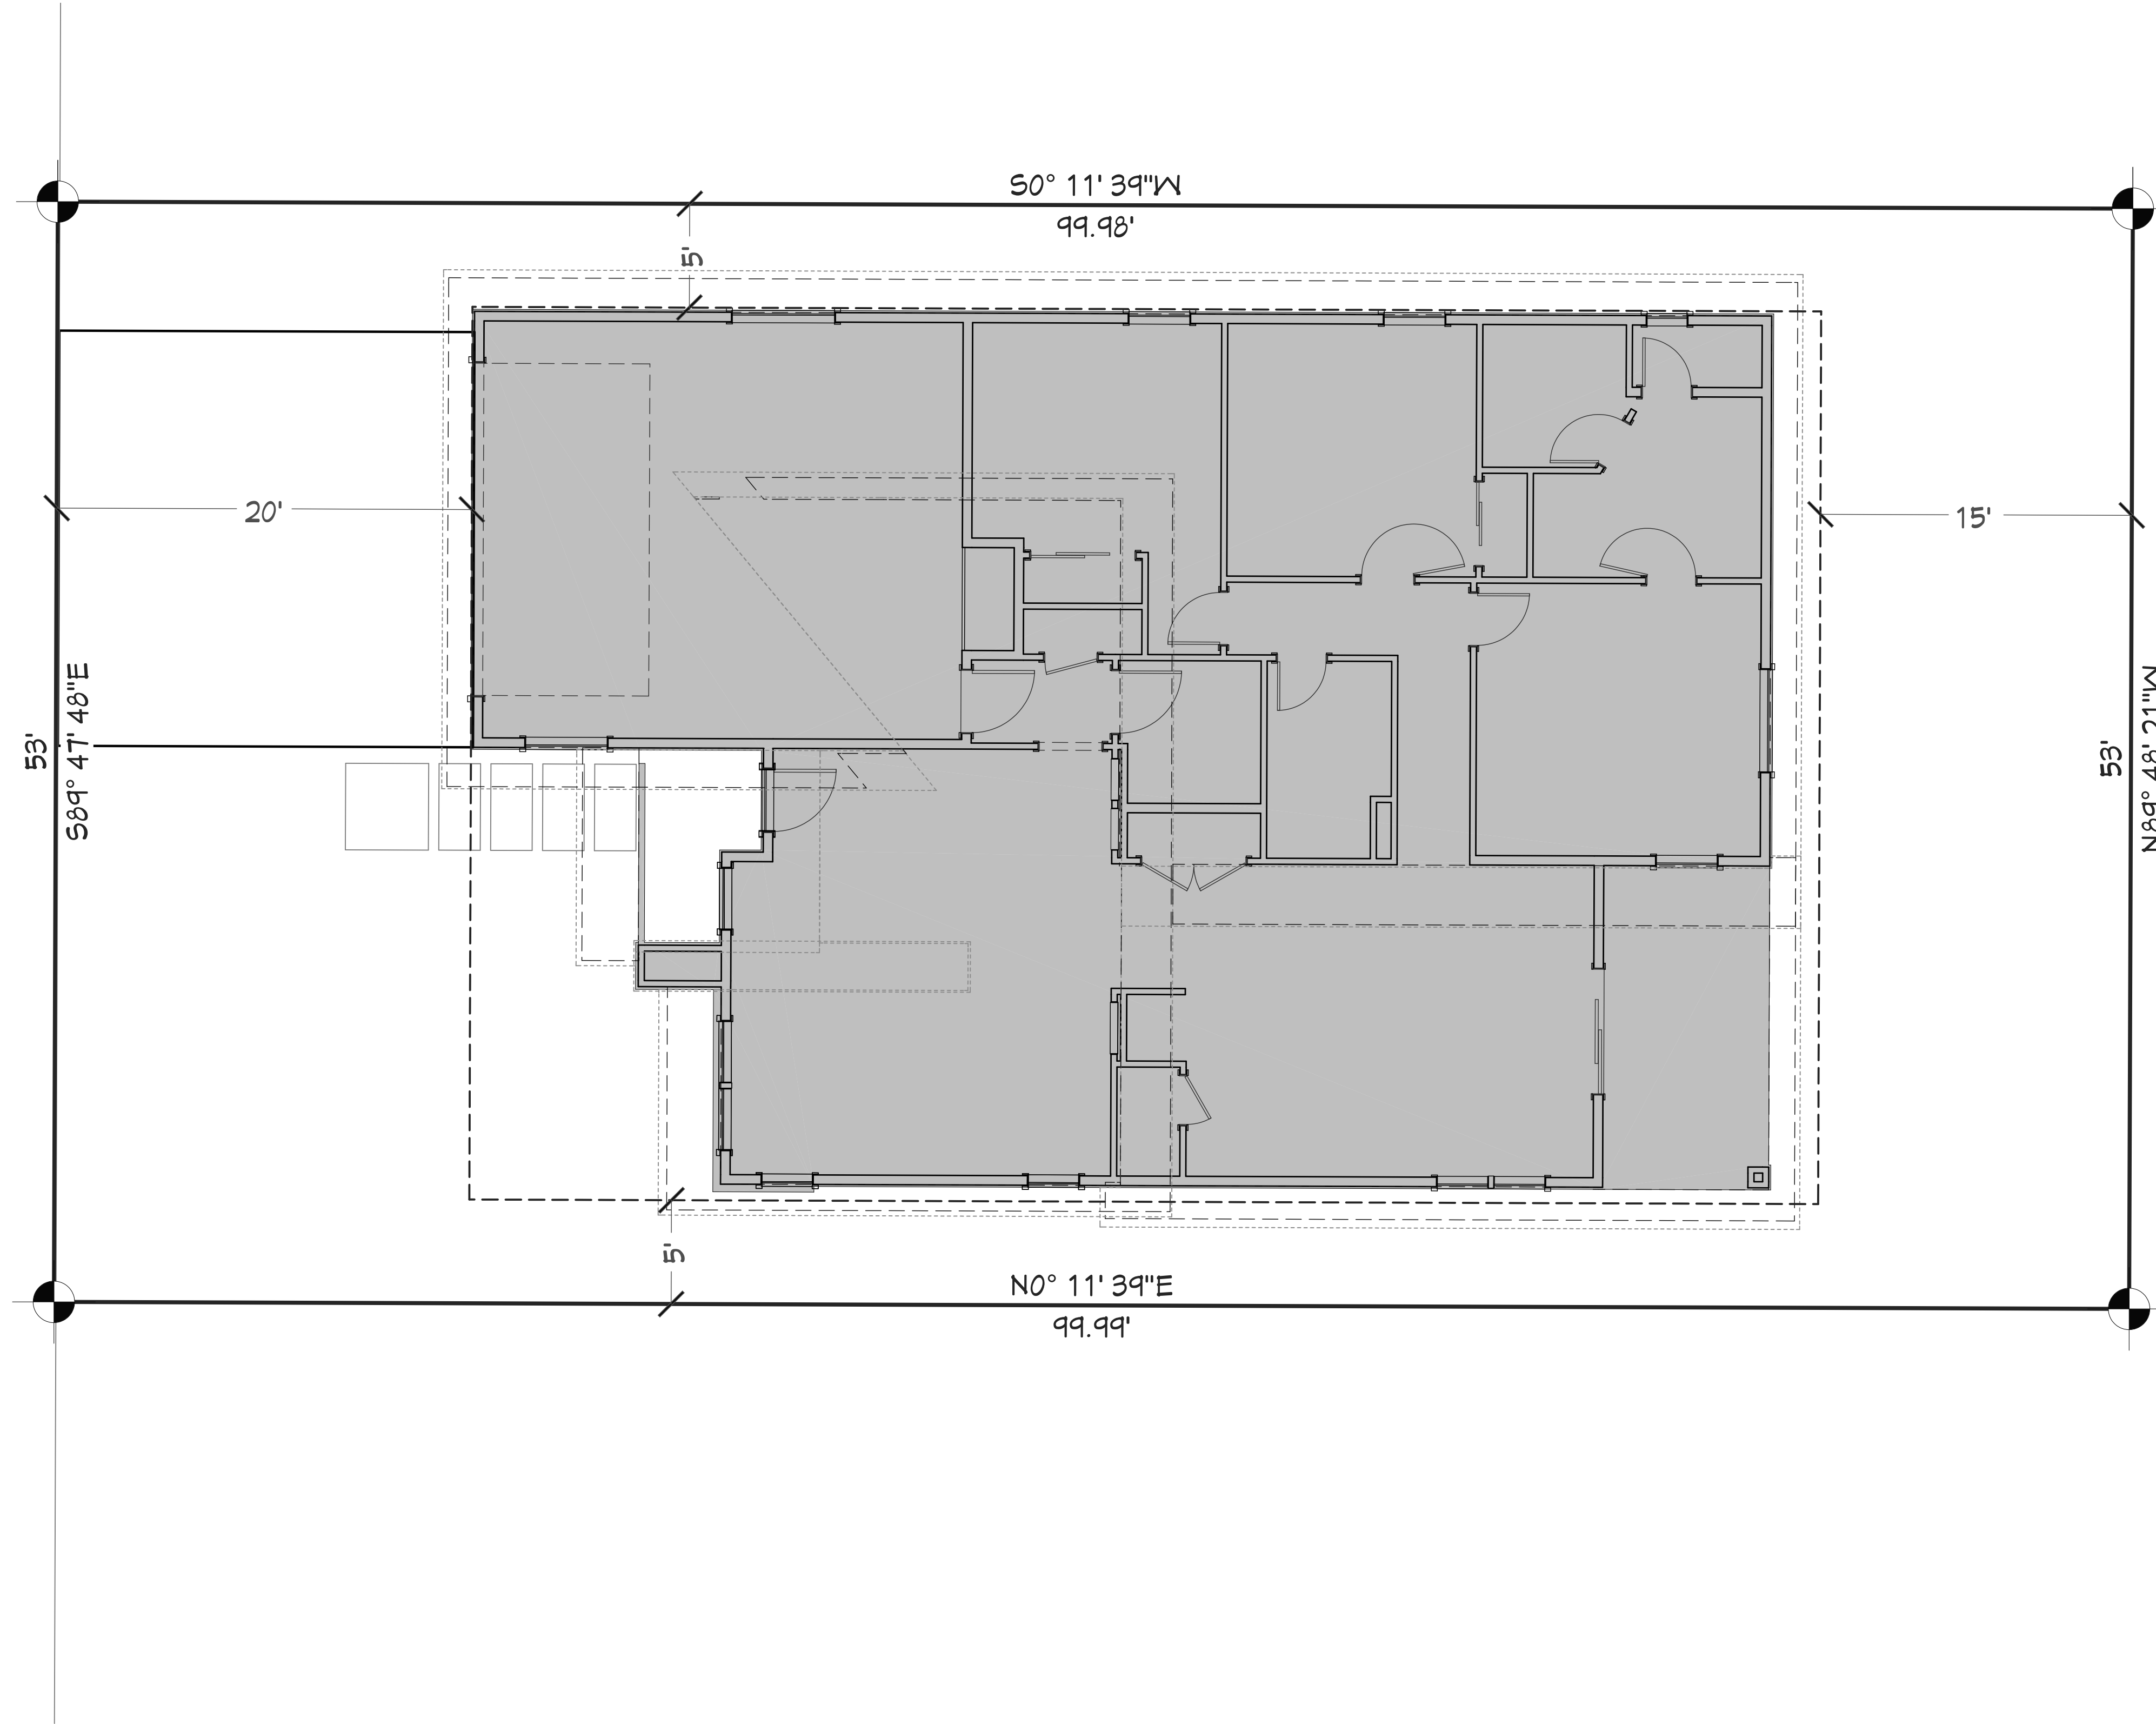

SUMMERTOWN SUBDIVISION LOT #7 - SCALE: 1" = 5'-0"

PAGE	TITLE
A1	3D VIEWS
A2	SITE PLAN
A3	FLOOR PLAN - 1ST LEVEL
A4	ELEVATIONS
A5	ELEVATIONS

**PRELIMINARY
NOT FOR CONSTRUCTION**

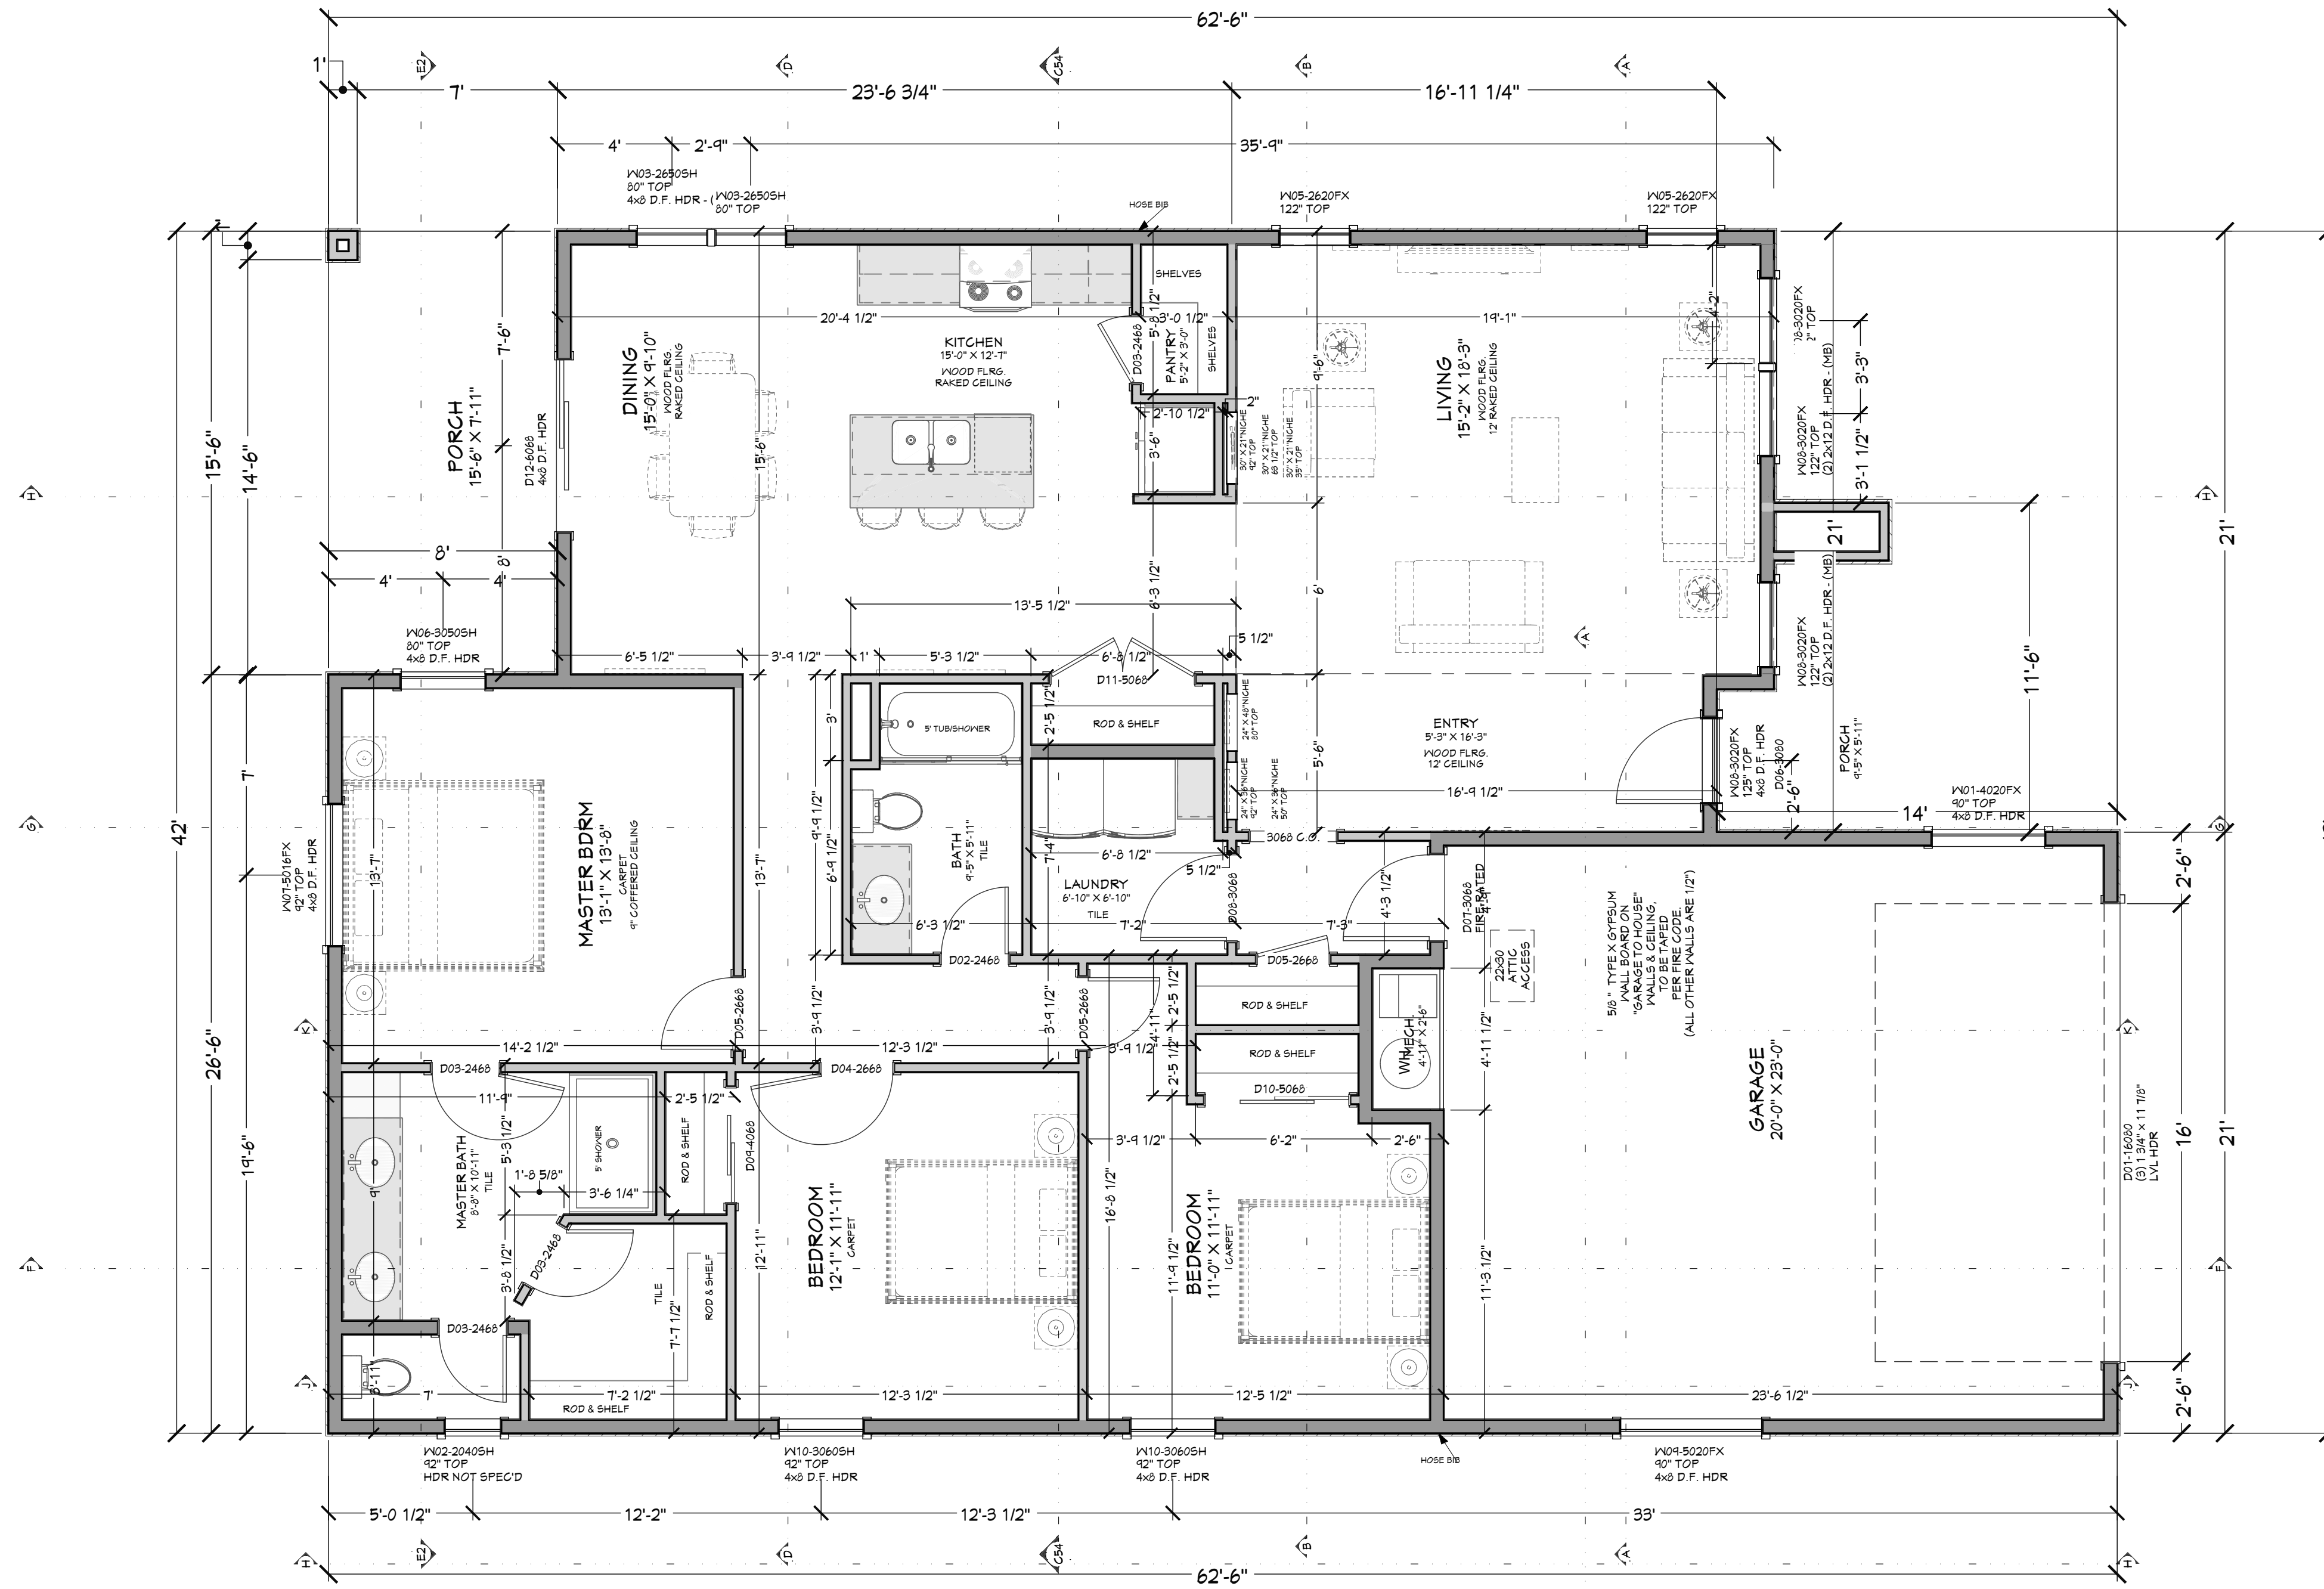

FLOOR PLAN - 1ST LEVEL 1/4" = 1'-0"

MAIN LEVEL NOTES:
 ALL ANGLE 45° UNO
 2x6 EXT. WALLS @ 16" O.C.
 9'-1 1/8" PLATE HEIGHT UNO
 ALL PARTITION DIMENSIONS
 ARE TO FACE OF STUD

LIVING SPACE 1749 sq. ft.
 GARAGE 490 sq. ft.
 COV'D PORCH/DECK 183 sq. ft.

SHEET INDEX	
PAGE	TITLE
A1	3D VIEWS
A2	SITE PLAN
A3	FLOOR PLAN - 1ST LEVEL
A4	ELEVATIONS
A5	ELEVATIONS

WINDOW/DOOR LABEL LEGEND										
TMR NUMBER OF TRIMMERS @ EACH END (1 TRIMMER REQ'D UNO)										
KS KING STUD (1 KING STUD UNO)										
FS FULL SPAN HEADER (NO MID BEARING POINTS)										
MR FULL WIDTH HEADER (MID SPAN BEARING POINTS)										
WINDOW SCHEDULE										
NUMBER	QTY	FLOOR	SIZE	WIDTH	HEIGHT	RGBESS	TEMPFRD	DESCRIPTION	COMMENTS	CALC# NUMBER
WO1	1		4020FX	42"	24"			FIXED GLASS		WO1
WO2	1		2040SH	24"	48"			SINGLE HUNG		WO2
WO3	2		2650SH	30"	60"			SINGLE HUNG		WO3
WO4	3		3050FX	36"	60"			FIXED GLASS		WO4
WO5	2		2650FX	30"	24"			FIXED GLASS		WO5
WO6	1		3050SH	36"	60"			SINGLE HUNG		WO6
WO7	1		5016FX	60"	18"			FIXED GLASS		WO7
WO8	4		3020FX	36"	24"			FIXED GLASS		WO8
WO9	1		5020FX	60"	24"			FIXED GLASS		WO9
WO10	2		3060SH	36"	72"			SINGLE HUNG		WO10
WO11	12		2650FX	30"	60"			FIXED GLASS		WO11

DOOR SCHEDULE										
NUMBER	QTY	FLOOR	SIZE	WIDTH	HEIGHT	TYPE	TRMPFRD	FIRE	COMMENTS	CALC# NUMBER
DO1	1		16080	192"	96"	GARAGE				DO1
DO2	1		2468 R IN	24"	80"	HINGED				DO2
DO3	4		2468 L IN	24"	80"	HINGED				DO3
DO4	1		2668 R IN	30"	80"	HINGED				DO4
DO5	3		2668 L IN	30"	80"	HINGED				DO5
DO6	1		3080 L FX	36"	96"	HINGED				DO6
DO7	1		3068 L FX	36"	80"	HINGED				DO7
DO8	1		3068 L IN	36"	80"	HINGED		YES		DO8
DO9	1		4068 R IN	40"	80"	SLIDER				DO9
DO10	1		4068 R IN	40"	80"	SLIDER				DO10
DO11	1		5068 L R IN	60"	80"	DOUBLE HINGED				DO11
DO12	1		6068 R FX	72"	80"	SLIDER				DO12

PROJECT NO.
24-016

3 BDRM - 2 BATH FOR ROBBETT
 SUMMERTOWN SUB LOT #7 MERIDIAN, ID

SHEET SIZE:
 ARCH D (24" x 36")

INITIAL DATE: 6/17/2024
 PRINT DATE: 6/24/2024

DRAWN BY:
 Steve

SMC Design
 SMC Design
 208.249.7288
 Nampa, ID

SHEET NUMBER
A3
 PAGE 3

FLOOR PLAN - 1ST LEVEL


CONTRACTOR TO VERIFY ALL DETAILS, DIMENSIONS, AND SPECIFICATIONS PRIOR TO CONSTRUCTION, AND REPORT ANY OMISSIONS AND/OR ERRORS TO SMC DESIGN. THE PURCHASER OR BUILDER OF THIS PLAN RELEASES SMC DESIGN FROM ANY CLAIMS, LITIGATIONS OR SUITS THAT MAY ARISE DURING CONSTRUCTION OR ANYTIME THEREAFTER.

**PRELIMINARY
NOT FOR CONSTRUCTION**

**PRELIMINARY
NOT FOR CONSTRUCTION**


PROJECT NO.
24-016

CALLOUT	DESCRIPTION	EXTERIOR MATERIALS

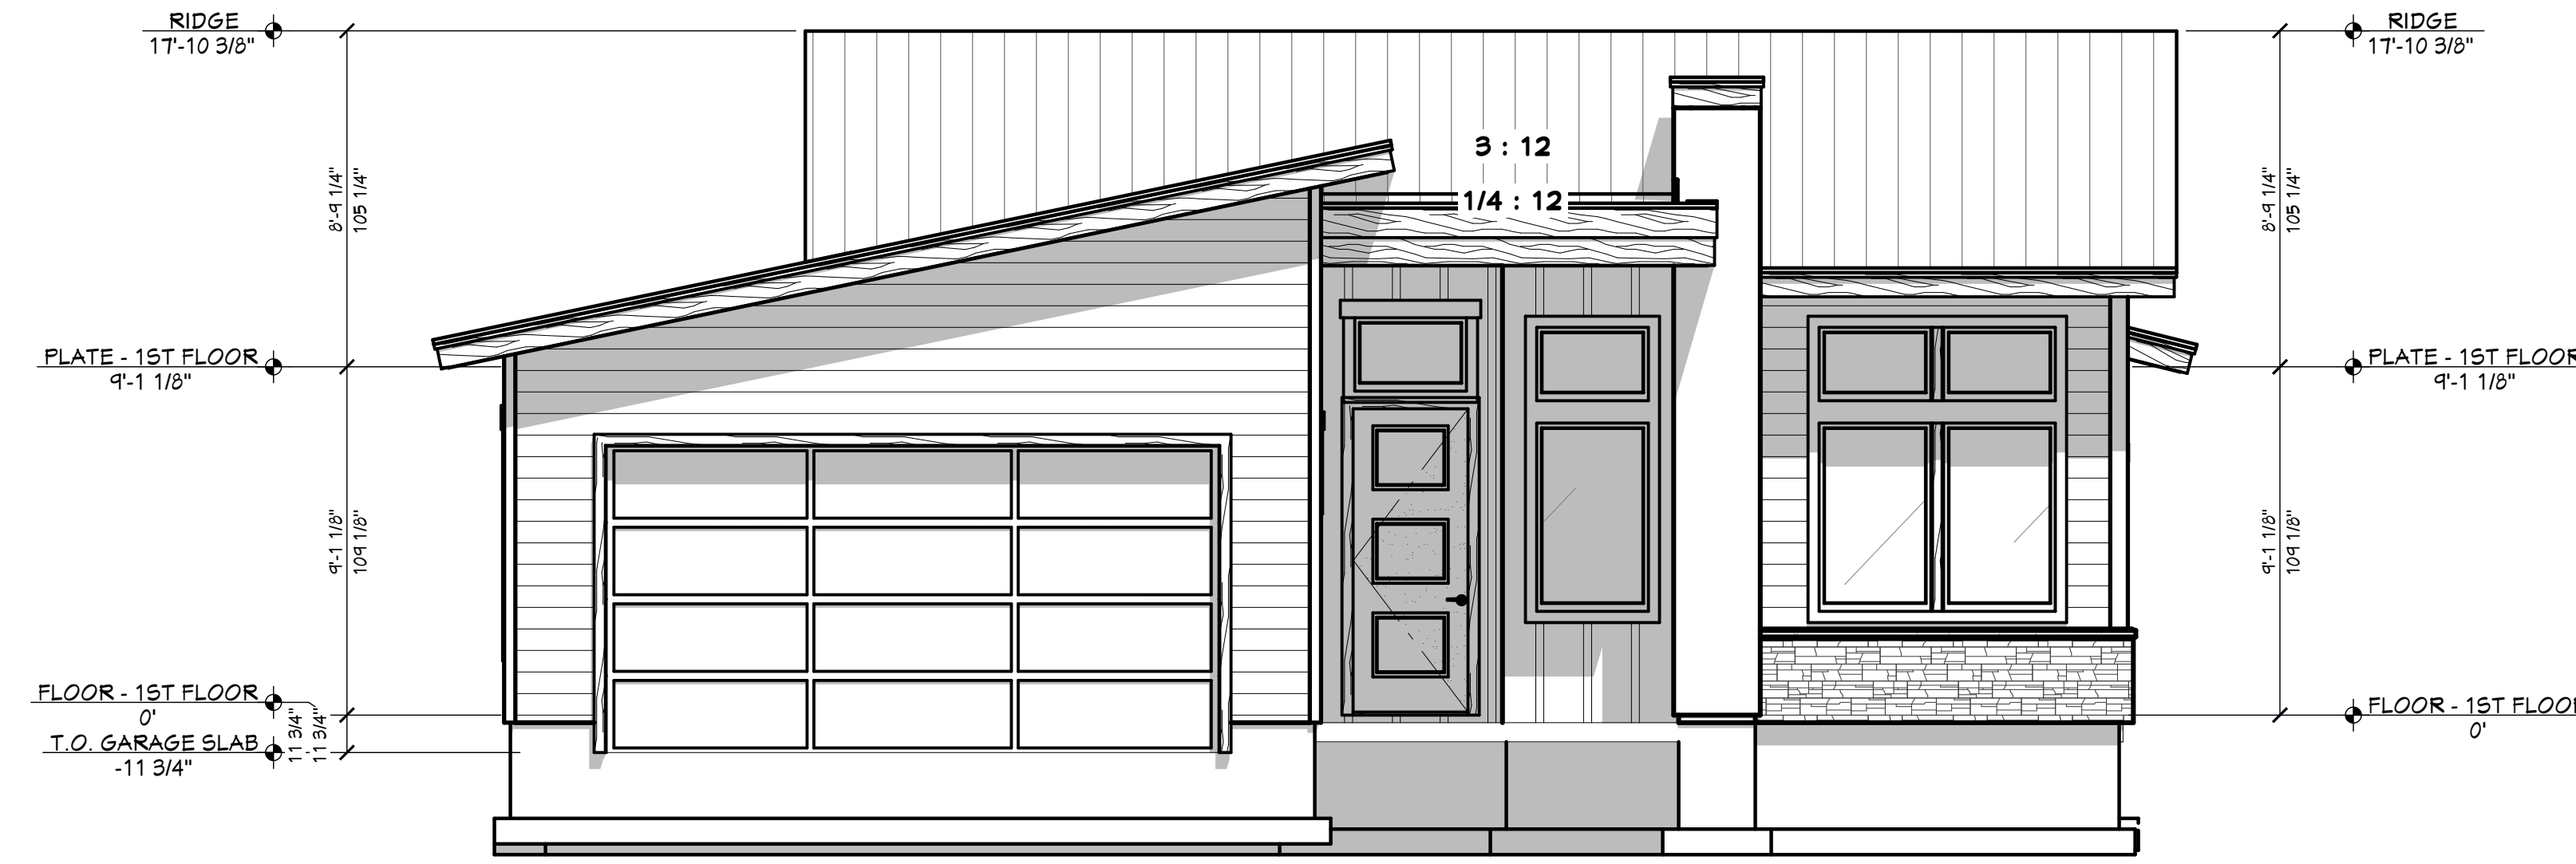

FI FRONT ELEVATION
1/4 IN = 1 FT

PAGE	TITLE	SHEET INDEX
A1	3D VIEWS	
A2	SITE PLAN	
A3	FLOOR PLAN - 1ST LEVEL	
A4	ELEVATIONS	
A5	ELEVATIONS	

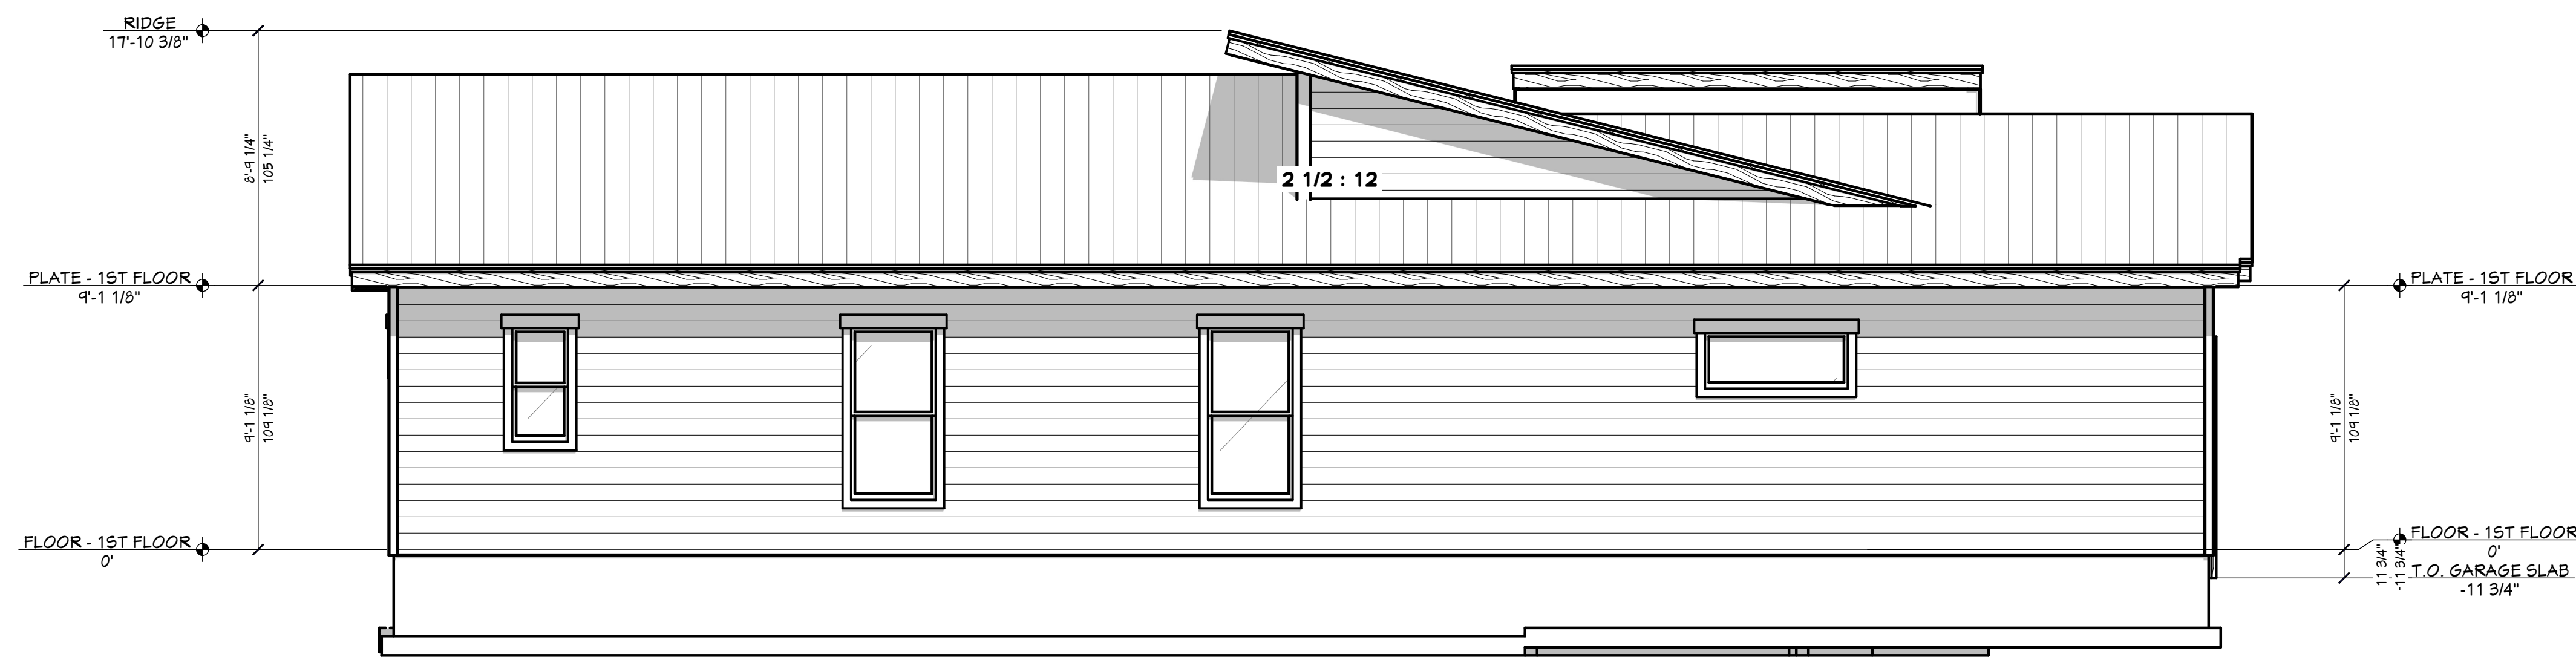

LI LEFT ELEVATION
1/4 IN = 1 FT

**3 BDRM - 2 BATH FOR ROBNETT
SUMMERTOWN SUB LOT #7 MERIDIAN, ID**

CONTRACTOR TO VERIFY ALL DETAILS, DIMENSIONS, AND SPECIFICATIONS PRIOR TO CONSTRUCTION, AND REPORT ANY OMISSIONS AND/OR ERRORS TO SMC DESIGN. THE PURCHASER OR BUILDER OF THIS PLAN RELEASES SMC DESIGN FROM ANY CLAIMS, LITIGATIONS OR SUITS THAT MAY ARISE DURING CONSTRUCTION OR ANYTIME THEREAFTER.

SHEET SIZE:
ARCH D (24" x 36")

INITIAL DATE: 6/17/2024
PRINT DATE: 6/24/2024

DRAWN BY:
Steve

ELEVATIONS

SMC Design
SMC Design
208.249.7288
Nampa, ID

SHEET NUMBER
A4
PAGE 4

**PRELIMINARY
NOT FOR CONSTRUCTION**

**PRELIMINARY
NOT FOR CONSTRUCTION**


PROJECT NO.
24-016

CALLOUT	DESCRIPTION	EXTERIOR MATERIALS



PAGE	TITLE	SHEET INDEX
A1	3D VIEWS	
A2	SITE PLAN	
A3	FLOOR PLAN - 1ST LEVEL	
A4	ELEVATIONS	
A5	ELEVATIONS	

RE REAR ELEVATION
1/4 IN = 1 FT

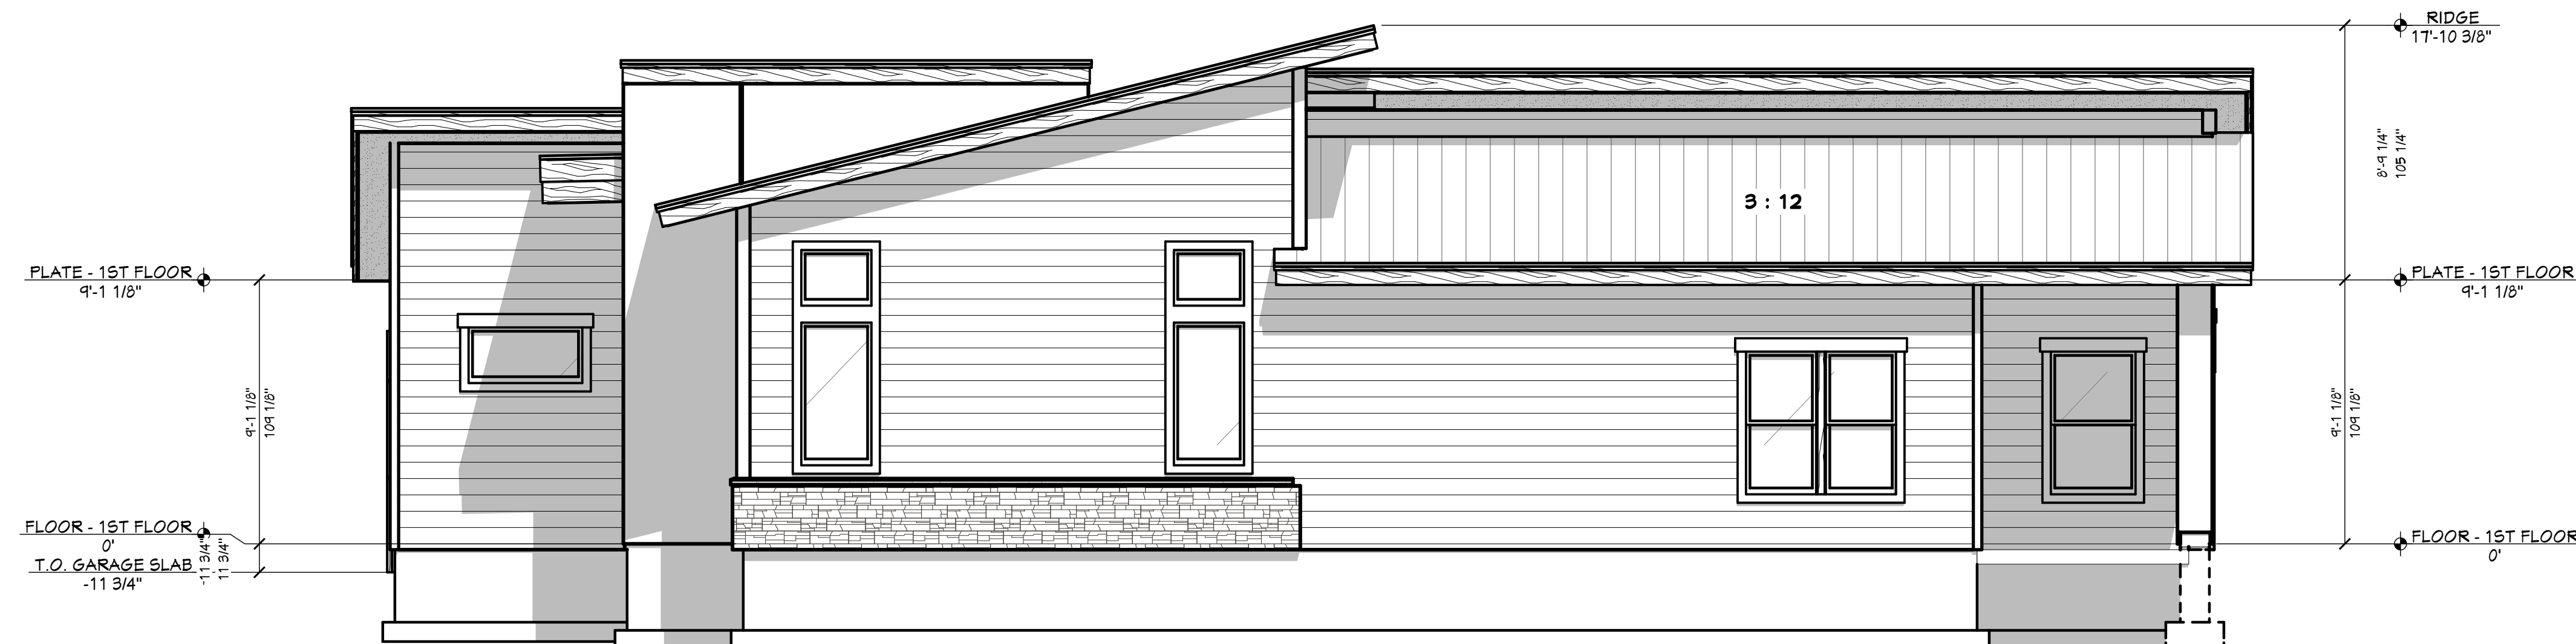

RT RIGHT ELEVATION
1/4 IN = 1 FT

3 BDRM - 2 BATH FOR ROBNETT
SUMMERTOWN SUB LOT #7 MERIDIAN, ID

CONTRACTOR TO VERIFY ALL DETAILS, DIMENSIONS, AND SPECIFICATIONS PRIOR TO CONSTRUCTION, AND REPORT ANY OMISSIONS AND/OR ERRORS TO SMC DESIGN. THE PURCHASER OR BUILDER OF THIS PLAN RELEASES SMC DESIGN FROM ANY CLAIMS, LITIGATIONS OR SUITS THAT MAY ARISE DURING CONSTRUCTION OR ANYTIME THEREAFTER.

SHEET SIZE:
ARCH D (24" x 36")

INITIAL DATE: 6/17/2024
PRINT DATE: 6/24/2024

DRAWN BY:
Steve

ELEVATIONS

SMC Design
SMC Design
208.249.7288
Nampa, ID

SHEET NUMBER
A5
PAGE 5

**PRELIMINARY
NOT FOR CONSTRUCTION**