

PRELIMINARY  
NOT FOR CONSTRUCTION



FRONT LEFT



FRONT



FRONT RIGHT

PROJECT NO.  
24-017

3 BDRM - 2 BATH FOR ROBNETT  
SUMMERTOWN SUB LOT #8 MERIDIAN, ID

CONTRACTOR TO VERIFY ALL DETAILS, DIMENSIONS, AND SPECIFICATIONS PRIOR TO CONSTRUCTION, AND REPORT ANY OMISSIONS AND/OR ERRORS TO SMC DESIGN. THE PURCHASER OR BUILDER OF THIS PLAN RELEASES SMC DESIGN FROM ANY CLAIMS, LITIGATIONS OR SUITS THAT MAY ARISE DURING CONSTRUCTION OR ANYTIME THEREAFTER.

SHEET SIZE:  
ARCH D (24" x 36")

INITIAL DATE: 6/17/2024  
PRINT DATE: 6/24/2024

DRAWN BY:  
Steve


3D VIEWS

SMC Design  
SMC Design  
208.249.7288  
Nampa, ID

SHEET NUMBER  
A1  
PAGE 1

PRELIMINARY  
NOT FOR CONSTRUCTION

W. WRANGLER ST.

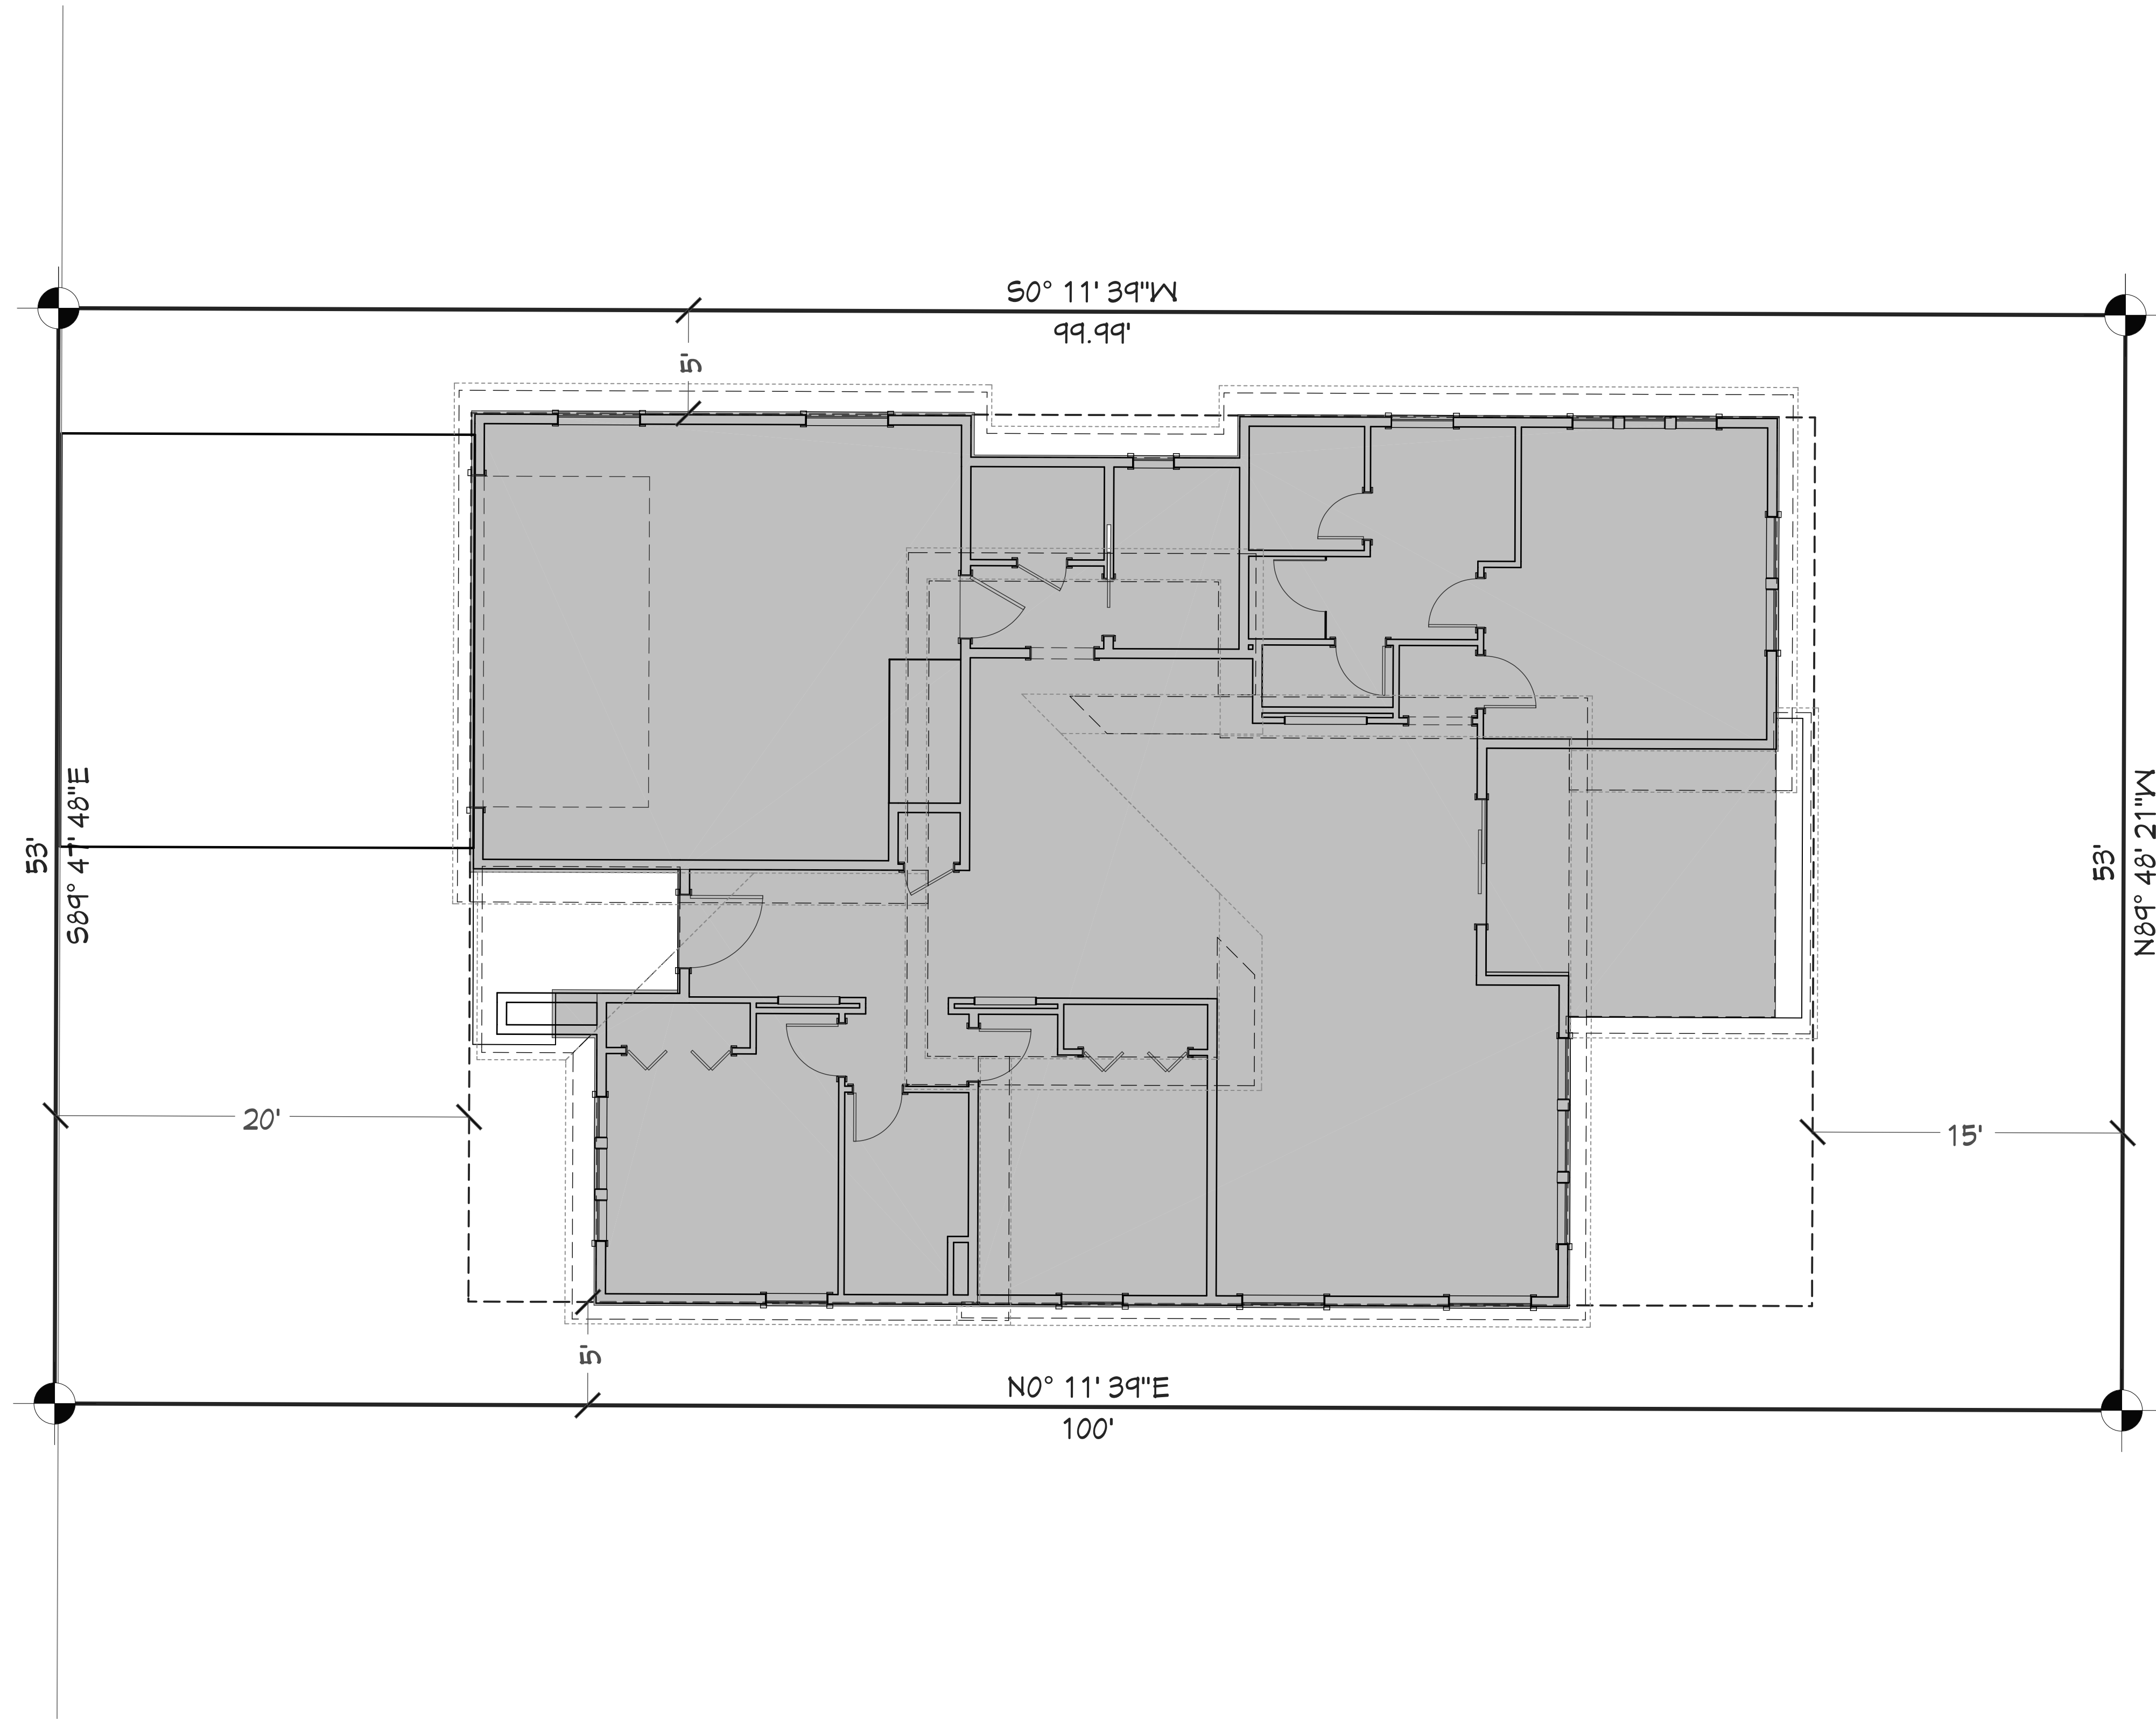

SUMMERTOWN SUBDIVISION LOT #8 - SCALE: 1" = 5'-0"

| PAGE | SHEET INDEX            |
|------|------------------------|
| A1   | 3D VIEWS               |
| A2   | SITE PLAN              |
| A3   | FLOOR PLAN - 1ST LEVEL |
| A4   | ELEVATIONS             |
| A5   | ELEVATIONS             |

3 BDRM - 2 BATH FOR ROBNETT  
SUMMERTOWN SUB LOT #8 MERIDIAN, ID

CONTRACTOR TO VERIFY ALL DETAILS, DIMENSIONS, AND SPECIFICATIONS PRIOR TO CONSTRUCTION, AND REPORT ANY OMISSIONS AND/OR ERRORS TO SMC DESIGN. THE PURCHASER OR BUILDER OF THIS PLAN RELEASES SMC DESIGN FROM ANY CLAIMS, LITIGATIONS OR SUITS THAT MAY ARISE DURING CONSTRUCTION OR ANYTIME THEREAFTER.


SHEET SIZE:  
ARCH D (24" x 36")

INITIAL DATE: 6/17/2024  
PRINT DATE: 6/24/2024

DRAWN BY:  
Steve

SITE PLAN

SMC Design  
SMC Design  
208.249.7288  
Nampa, ID

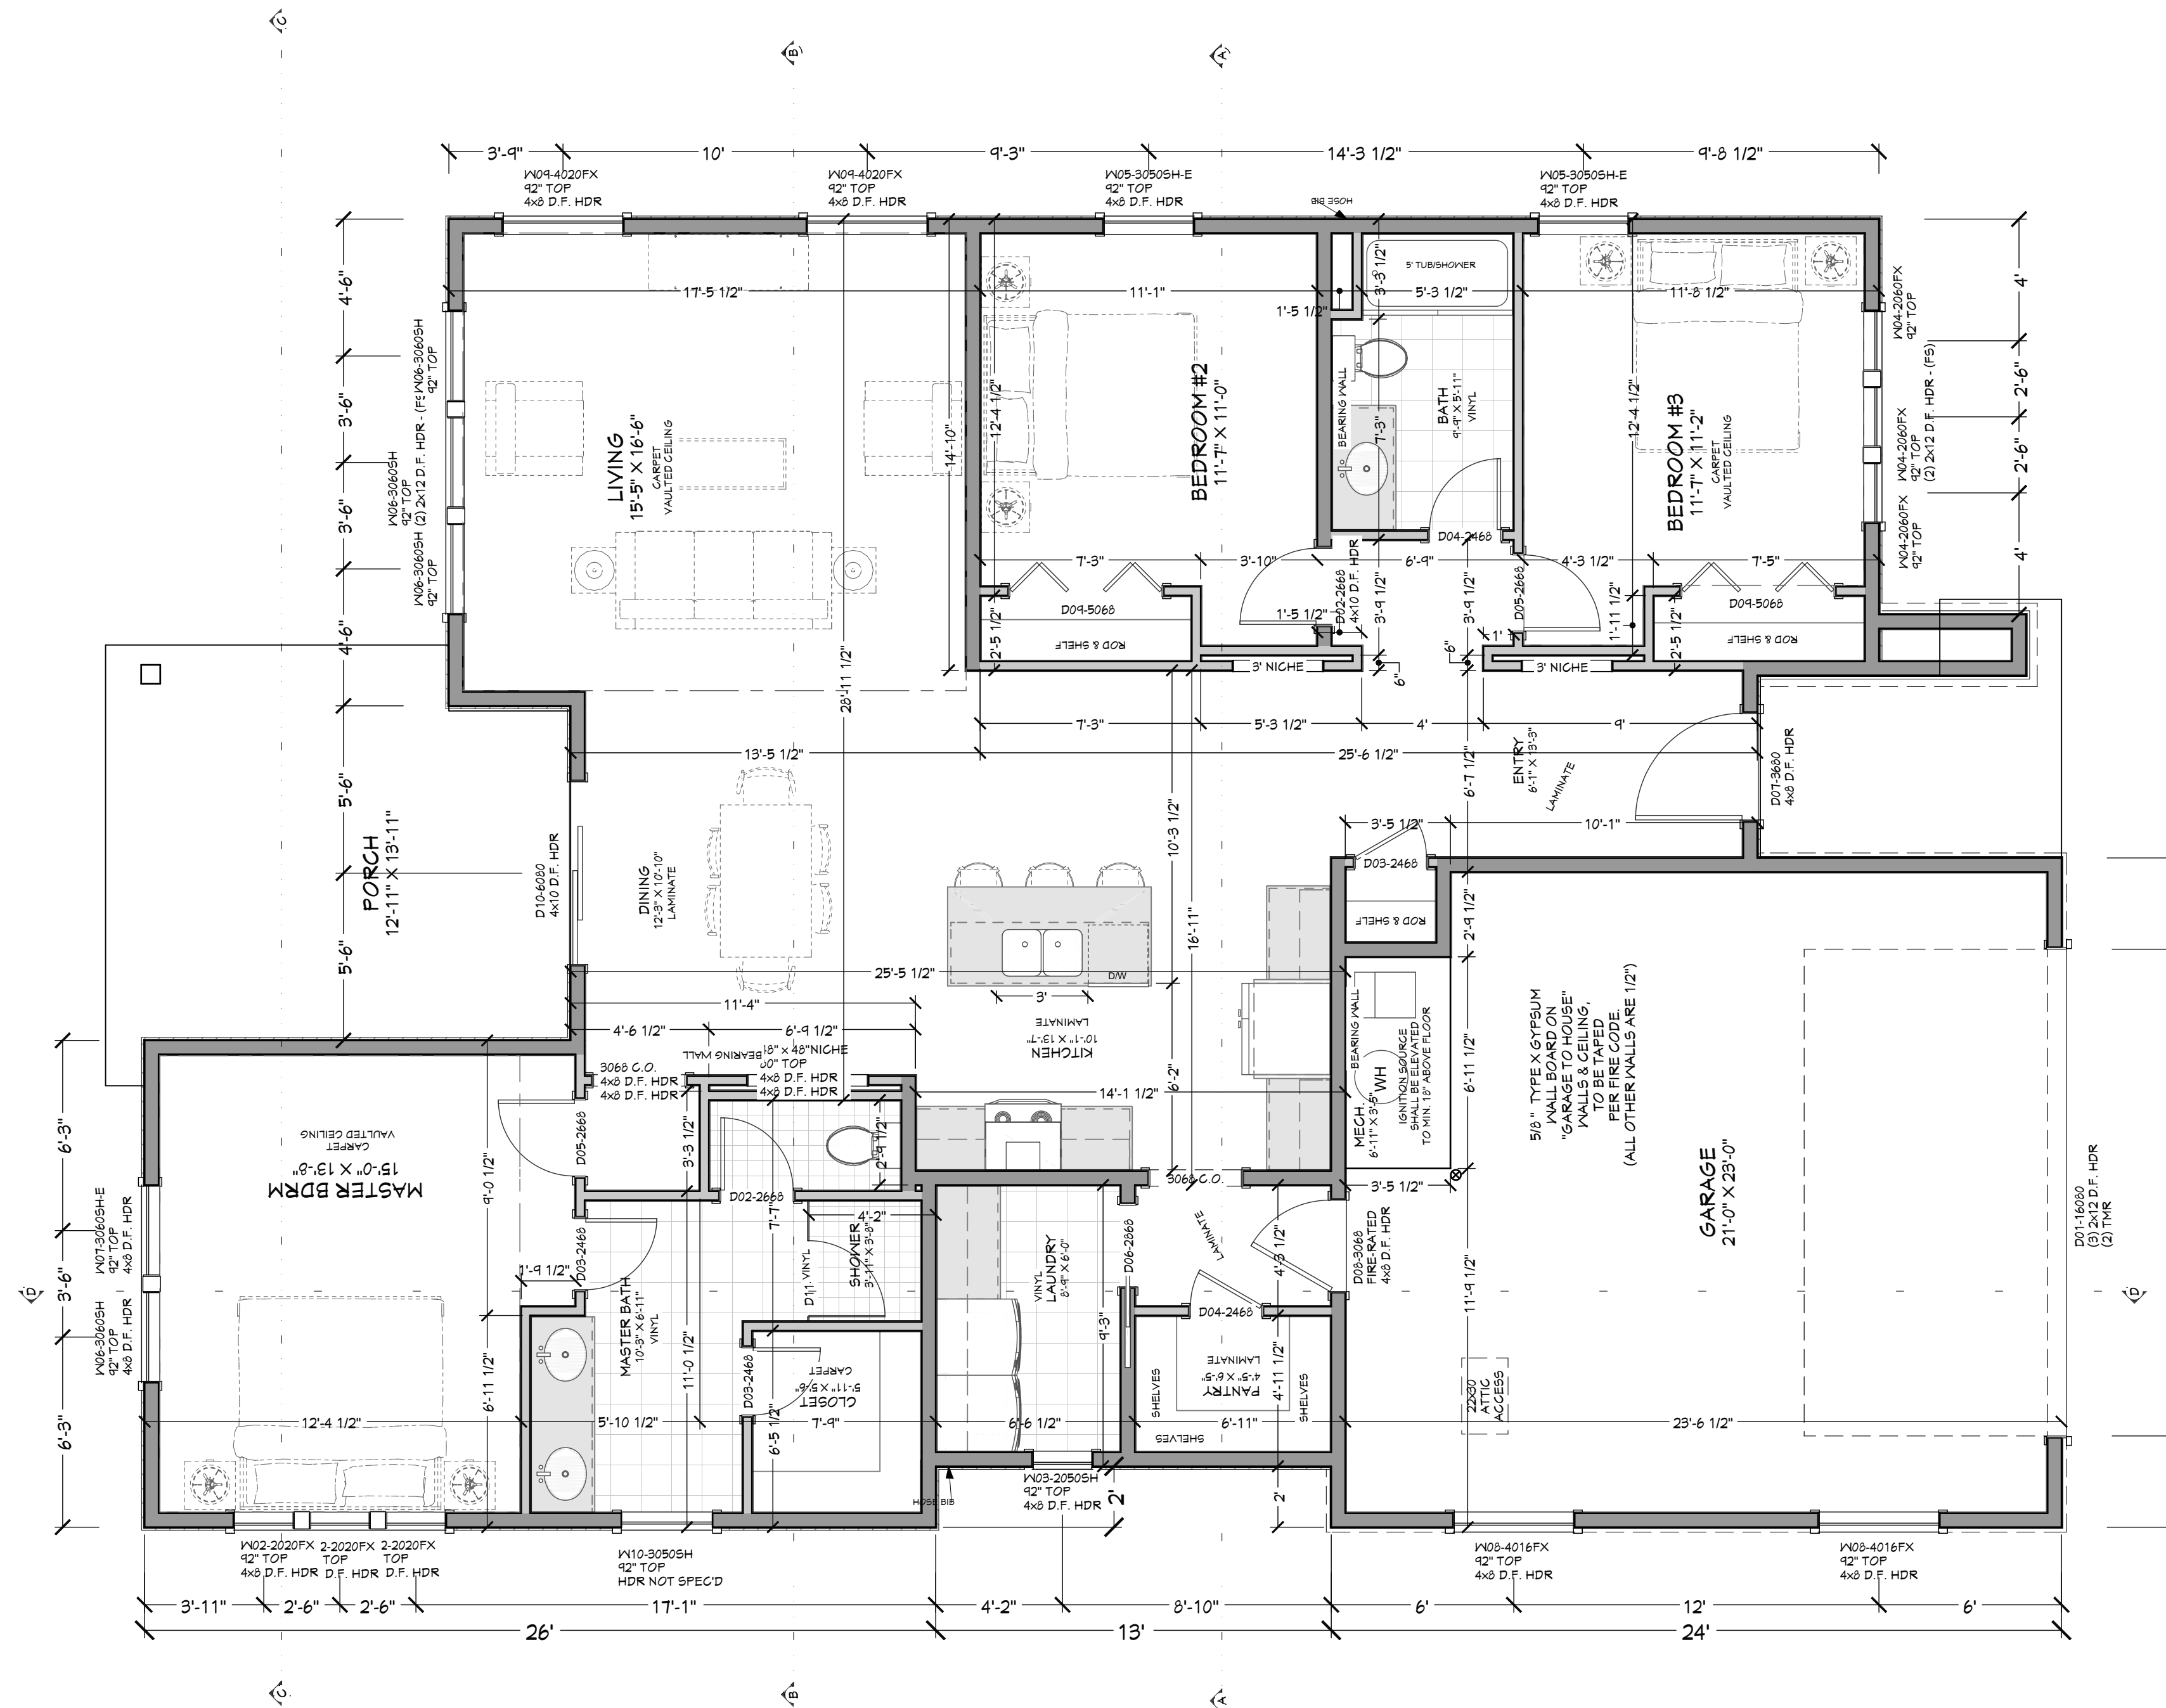

FLOOR PLAN - 1ST LEVEL 1/4" = 1'-0"

| WINDOW/DOOR LABEL LEGEND                                  |     |       |        |       |        |        |         |             |          |        |        |
|---|-----|-------|--------|-------|--------|--------|---------|-------------|----------|--------|--------|
| TMR (NUMBER OF TRIMMERS @ EACH END (1 TRIMMER REQ'D UNO)) |     |       |        |       |        |        |         |             |          |        |        |
| KS (KING STUD (1 KING STUD UNO))                          |     |       |        |       |        |        |         |             |          |        |        |
| FS (FULL SPAN HEADER (NO MID BEARING POINTS))             |     |       |        |       |        |        |         |             |          |        |        |
| MB (FULL WIDTH HEADER (W/ID SPAN BEARING POINTS))         |     |       |        |       |        |        |         |             |          |        |        |
| WINDOW SCHEDULE   |     |       |        |       |        |        |         |             |          |        |        |
| NUMBER  | QTY | FLOOR | SIZE   | WIDTH | HEIGHT | EGRESS | TRIMMED | DESCRIPTION | COMMENTS | CALC # | NUMBER |
| W02   | 3   |       | 2020PX | 24"   | 24"    |        |         | FIXED GLASS |          |        | W02    |
| W03   | 1   |       | 2050SH | 24"   | 60"    |        |         | SINGLE HUNG |          |        | W03    |
| W04   | 3   |       | 2060PX | 24"   | 72"    |        |         | FIXED GLASS |          |        | W04    |
| W05   | 2   |       | 3060SH | 36"   | 60"    | YES    |         | SINGLE HUNG |          |        | W05    |
| W06   | 4   |       | 3060SH | 36"   | 72"    |        |         | SINGLE HUNG |          |        | W06    |
| W07   | 1   |       | 3060SH | 36"   | 72"    | YES    |         | SINGLE HUNG |          |        | W07    |
| W08   | 2   |       | 4016PX | 48"   | 18"    |        |         | FIXED GLASS |          |        | W08    |
| W09   | 2   |       | 4020PX | 48"   | 24"    |        |         | FIXED GLASS |          |        | W09    |
| W10   | 1   |       | 3050SH | 36"   | 60"    |        |         | SINGLE HUNG |          |        | W10    |

| DOOR SCHEDULE |     |       |           |       |        |              |         |     |          |        |        |
|---------------|-----|-------|-----------|-------|--------|--------------|---------|-----|----------|--------|--------|
| NUMBER        | QTY | FLOOR | SIZE      | WIDTH | HEIGHT | TYPE         | TRIMMED | FRF | COMMENTS | CALC # | NUMBER |
| D01           | 1   |       | 16080     | 18"   | 36"    | HINGED       |         |     |          |        | D01    |
| D02           | 2   |       | 2668 L IN | 30"   | 60"    | HINGED       |         |     |          |        | D02    |
| D03           | 3   |       | 2468 L IN | 28"   | 60"    | HINGED       |         |     |          |        | D03    |
| D04           | 12  |       | 2468 R IN | 28"   | 60"    | HINGED       |         |     |          |        | D04    |
| D05           | 2   |       | 2468 R IN | 30"   | 60"    | HINGED       |         |     |          |        | D05    |
| D06           | 1   |       | 2868 R    | 32"   | 60"    | POCKET       |         |     |          |        | D06    |
| D07           | 1   |       | 3660 L X  | 48"   | 36"    | HINGED       |         |     |          |        | D07    |
| D08           | 1   |       | 3068 L X  | 36"   | 60"    | HINGED       |         |     |          |        | D08    |
| D09           | 2   |       | 5068 LR   | 60"   | 60"    | 4 DR. BIFOLD |         | YES |          |        | D09    |
| D10           | 1   |       | 6080 L X  | 72"   | 36"    | SLDR         |         |     |          |        | D10    |
| D11           | 1   |       | 2668 R    | 30"   | 60"    | SHOWER       | YES     |     |          |        | D11    |

**MAIN LEVEL NOTES:**  
 ALL ANGLE 45° UNO  
 2x6 EXT. WALLS @ 16" O.C.  
 9'-1 1/8" PLATE HEIGHT UNO  
 ALL PARTITION DIMENSIONS  
 ARE TO FACE OF STUD

LIVING SPACE 1120 sq. ft.  
 GARAGE 503 sq. ft.  
 COV'D PORCH/DECK 174 sq. ft.

| SHEET INDEX |                        |
|-------------|------------------------|
| PAGE        | TITLE                  |
| A1          | 3D VIEWS               |
| A2          | SITE PLAN              |
| A3          | FLOOR PLAN - 1ST LEVEL |
| A4          | ELEVATIONS             |
| A5          | ELEVATIONS             |

3 BDRM - 2 BATH FOR ROBNETT  
SUMMERTOWN SUB LOT #8 MERIDIAN, ID

SHEET SIZE:  
ARCH D (24" x 36")

INITIAL DATE: 6/17/2024  
PRINT DATE: 6/24/2024

DRAWN BY:  
Steve

SMC Design  
SMC Design  
208.249.7288  
Nampa, ID


SHEET NUMBER  
A3  
PAGE 3

FLOOR PLAN - 1ST LEVEL

CONTRACTOR TO VERIFY ALL DETAILS, DIMENSIONS, AND SPECIFICATIONS PRIOR TO CONSTRUCTION, AND REPORT ANY OMISSIONS AND/OR ERRORS TO SMC DESIGN. THE PURCHASER OR BUILDER OF THIS PLAN RELEASES SMC DESIGN FROM ANY CLAIMS, LITIGATIONS OR SUITS THAT MAY ARISE DURING CONSTRUCTION OR ANYTIME THEREAFTER.

**PRELIMINARY  
NOT FOR CONSTRUCTION**

PROJECT NO.  
24-017

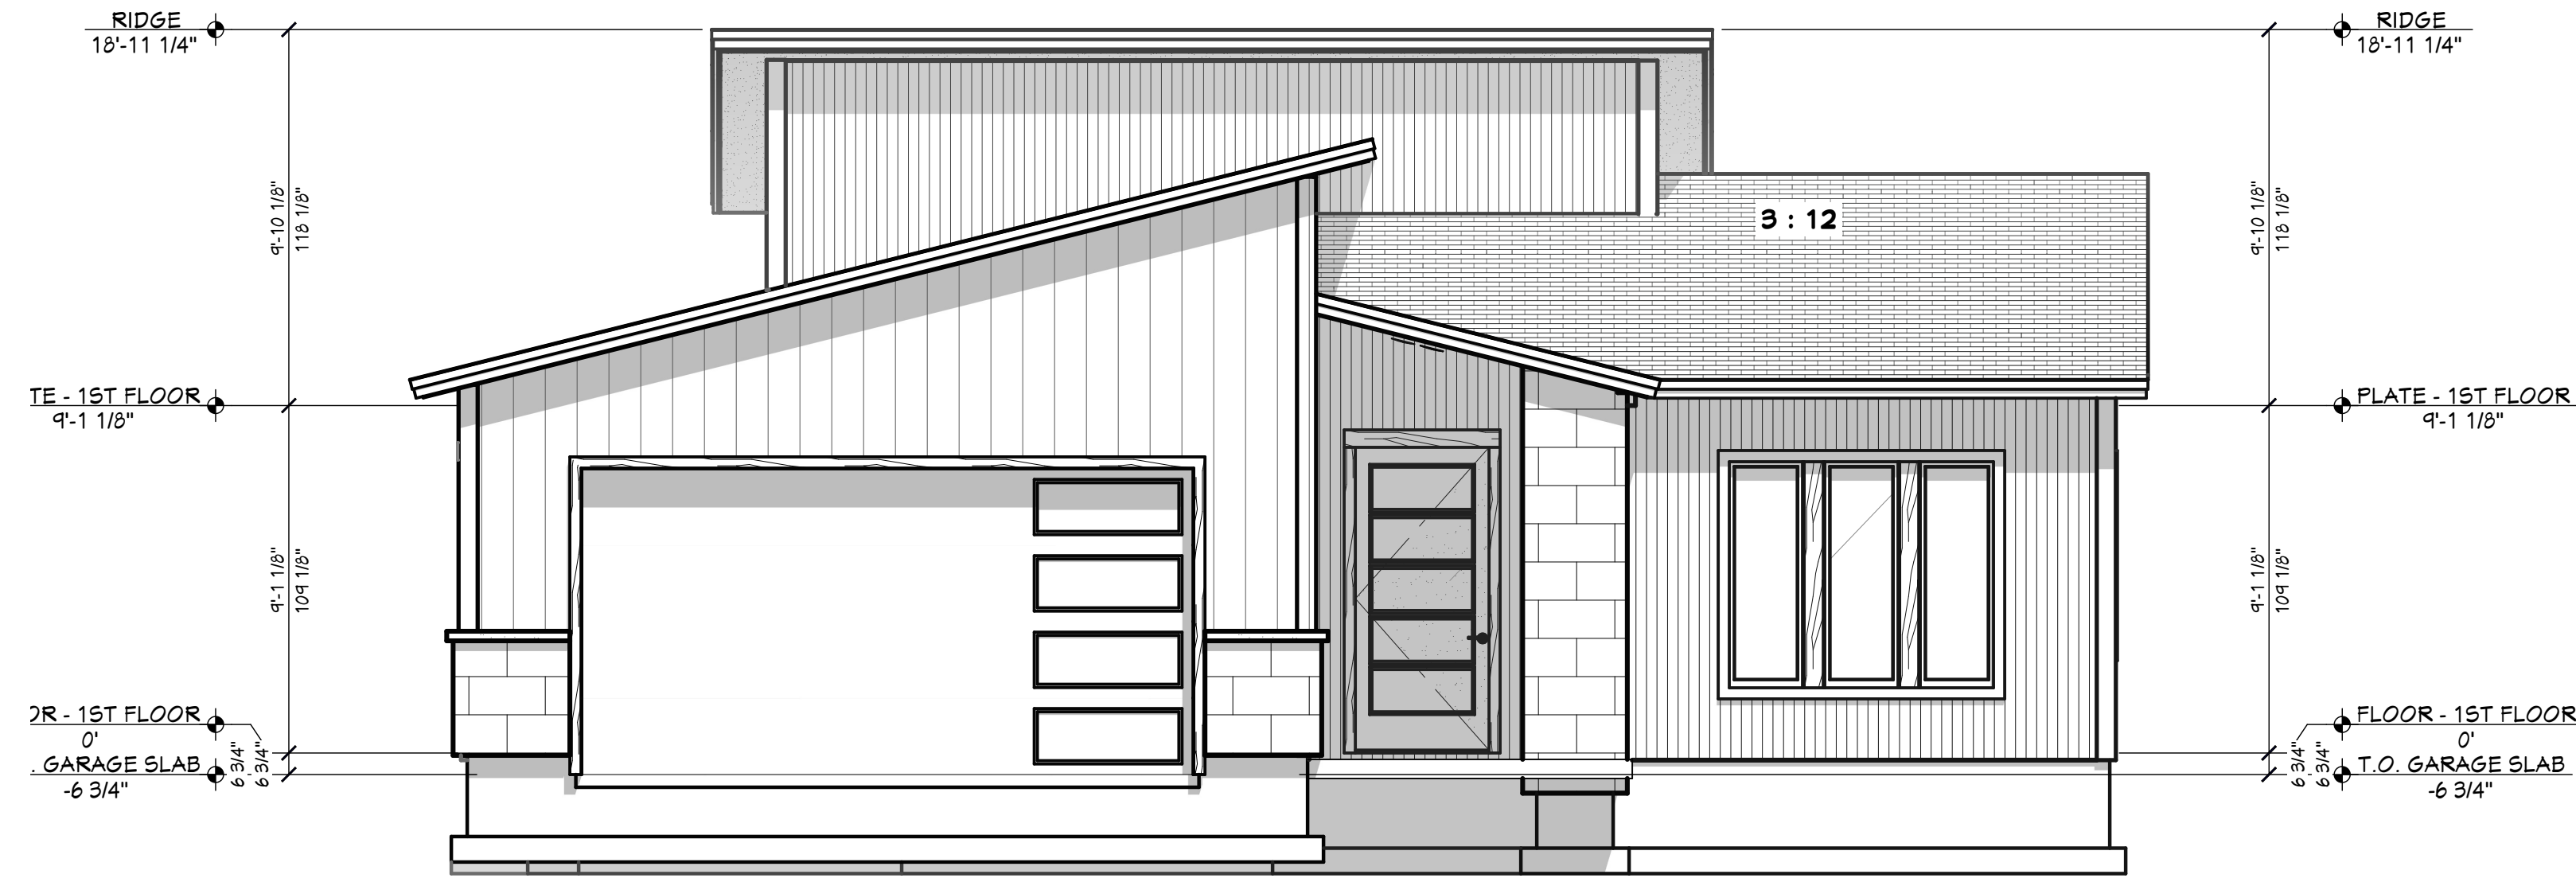

**ET FRONT ELEVATION**  
1/4 IN = 1 FT

| CALLOUT | DESCRIPTION | EXTERIOR MATERIALS |
|---------|-------------|--------------------|
|         |             |                    |

| PAGE | TITLE                  | SHEET INDEX |
|------|------------------------|-------------|
| A1   | 3D VIEWS               |             |
| A2   | SITE PLAN              |             |
| A3   | FLOOR PLAN - 1ST LEVEL |             |
| A4   | ELEVATIONS             |             |
| A5   | ELEVATIONS             |             |



**LT LEFT ELEVATION**  
1/4 IN = 1 FT

**3 BDRM - 2 BATH FOR ROBNETT  
SUMMERTOWN SUB LOT #8 MERIDIAN, ID**

CONTRACTOR TO VERIFY ALL DETAILS, DIMENSIONS, AND SPECIFICATIONS PRIOR TO CONSTRUCTION, AND REPORT ANY OMISSIONS AND/OR ERRORS TO SMC DESIGN. THE PURCHASER OR BUILDER OF THIS PLAN RELEASES SMC DESIGN FROM ANY CLAIMS, LITIGATIONS OR SUITS THAT MAY ARISE DURING CONSTRUCTION OR ANYTIME THEREAFTER.

SHEET SIZE:  
ARCH D (24" x 36")

INITIAL DATE: 6/17/2024  
PRINT DATE: 6/24/2024

DRAWN BY:  
Steve

**ELEVATIONS**

**SMC Design**  
SMC Design  
208.249.7288  
Nampa, ID

SHEET NUMBER  
**A4**  
PAGE 4


**PRELIMINARY  
NOT FOR CONSTRUCTION**

| CALLOUT | DESCRIPTION | EXTERIOR MATERIALS |
|---------|-------------|--------------------|
|         |             |                    |



| PAGE | TITLE                  | SHEET INDEX |
|------|------------------------|-------------|
| A1   | 3D VIEWS               |             |
| A2   | SITE PLAN              |             |
| A3   | FLOOR PLAN - 1ST LEVEL |             |
| A4   | ELEVATIONS             |             |
| A5   | ELEVATIONS             |             |

**RE REAR ELEVATION**  
1/4 IN = 1 FT

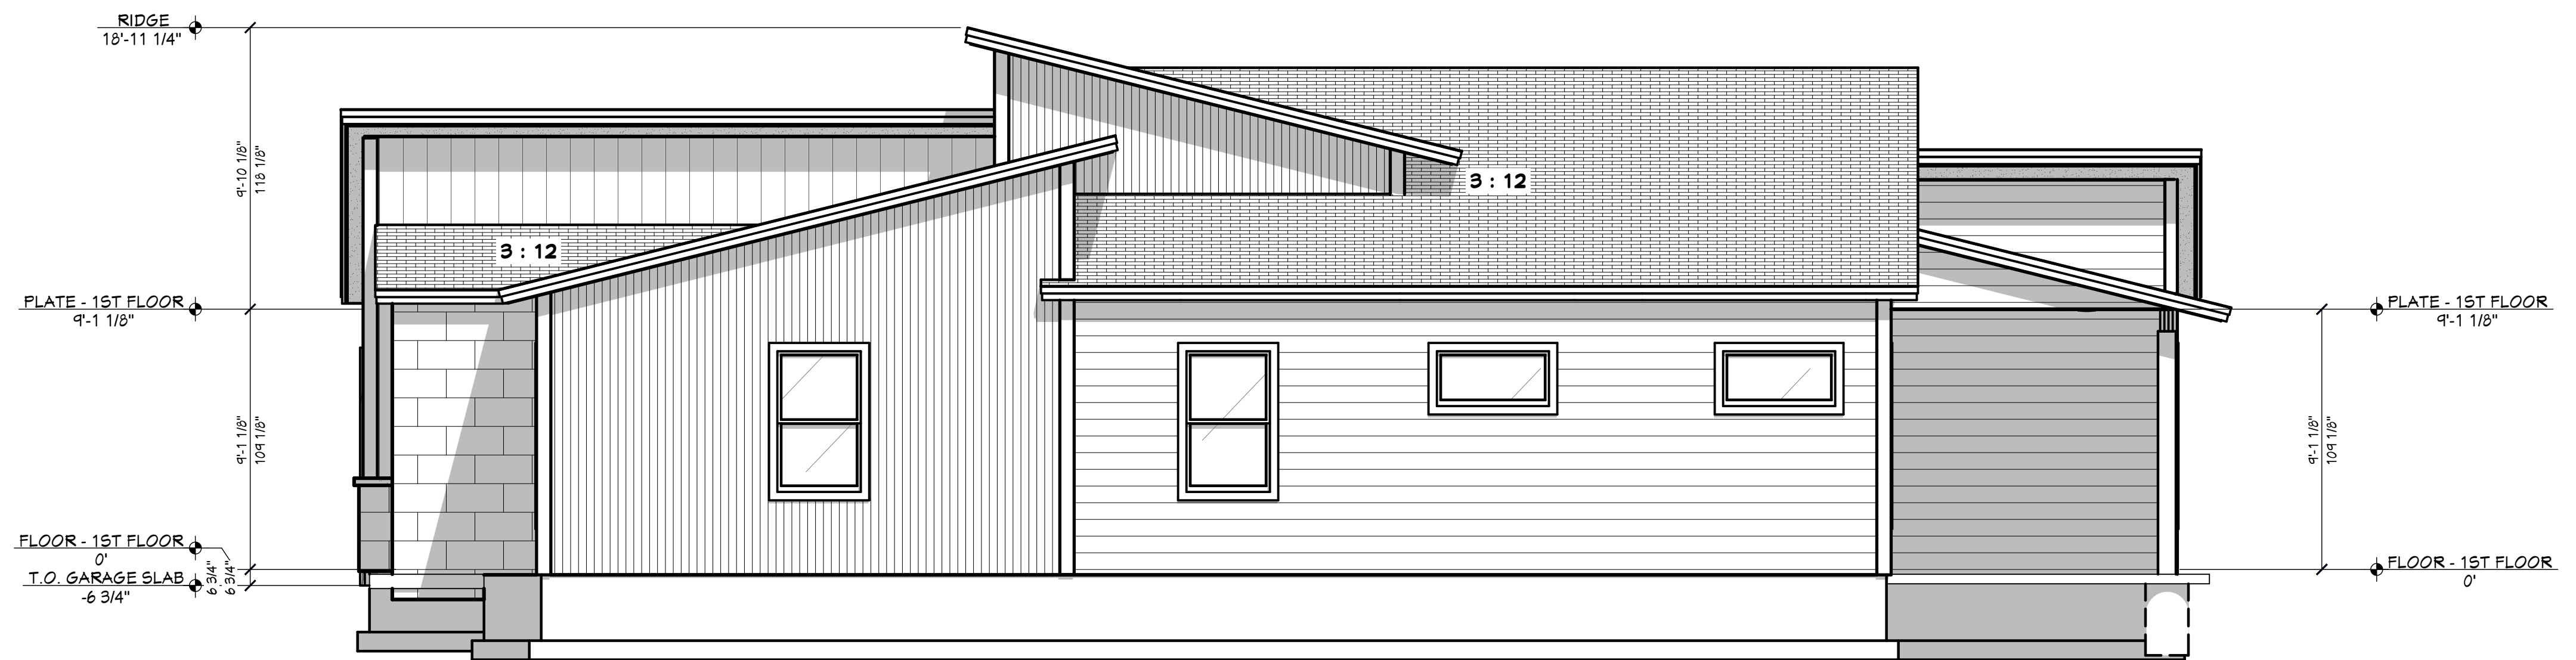

**RT RIGHT ELEVATION**  
1/4 IN = 1 FT

**3 BDRM - 2 BATH FOR ROBBETT  
SUMMERTOWN SUB LOT #8 MERIDIAN, ID**

CONTRACTOR TO VERIFY ALL DETAILS, DIMENSIONS, AND SPECIFICATIONS PRIOR TO CONSTRUCTION, AND REPORT ANY OMISSIONS AND/OR ERRORS TO SMC DESIGN. THE PURCHASER OR BUILDER OF THIS PLAN RELEASES SMC DESIGN FROM ANY CLAIMS, LITIGATIONS OR SUITS THAT MAY ARISE DURING CONSTRUCTION OR ANYTIME THEREAFTER.

**DRAWN BY:** Steve  
**INITIAL DATE:** 6/17/2024  
**PRINT DATE:** 6/24/2024  
**SHEET SIZE:** ARCH D (24" x 36")

**ELEVATIONS**

**SMC Design**  
SMC Design  
208.249.7288  
Nampa, ID

**SHEET NUMBER**  
**A5**  
PAGE 5