

PRELIMINARY  
NOT FOR CONSTRUCTION

PROJECT NO.  
24-024



FRONT LEFT



FRONT RIGHT



FRONT

3 BDRM - 2 BATH FOR PEDRAZA  
HYATT SUBDIVISION LOT #5 MOUNTAIN HOME, ID

CONTRACTOR TO VERIFY ALL DETAILS, DIMENSIONS, AND SPECIFICATIONS PRIOR TO CONSTRUCTION, AND REPORT ANY OMISSIONS AND/OR ERRORS TO SMC DESIGN. THE PURCHASER OR BUILDER OF THIS PLAN RELEASES SMC DESIGN FROM ANY CLAIMS, LITIGATIONS OR SUITS THAT MAY ARISE DURING CONSTRUCTION OR ANYTIME THEREAFTER.

SHEET SIZE:  
ARCH D (24" x 36")

INITIAL DATE: 8/26/2024  
PRINT DATE: 8/26/2024

DRAWN BY:  
Steve


3D VIEWS

SMC Design  
SMC Design  
208.249.7288  
Nampa, ID

SHEET NUMBER

A1  
PAGE 1

PRELIMINARY  
NOT FOR CONSTRUCTION

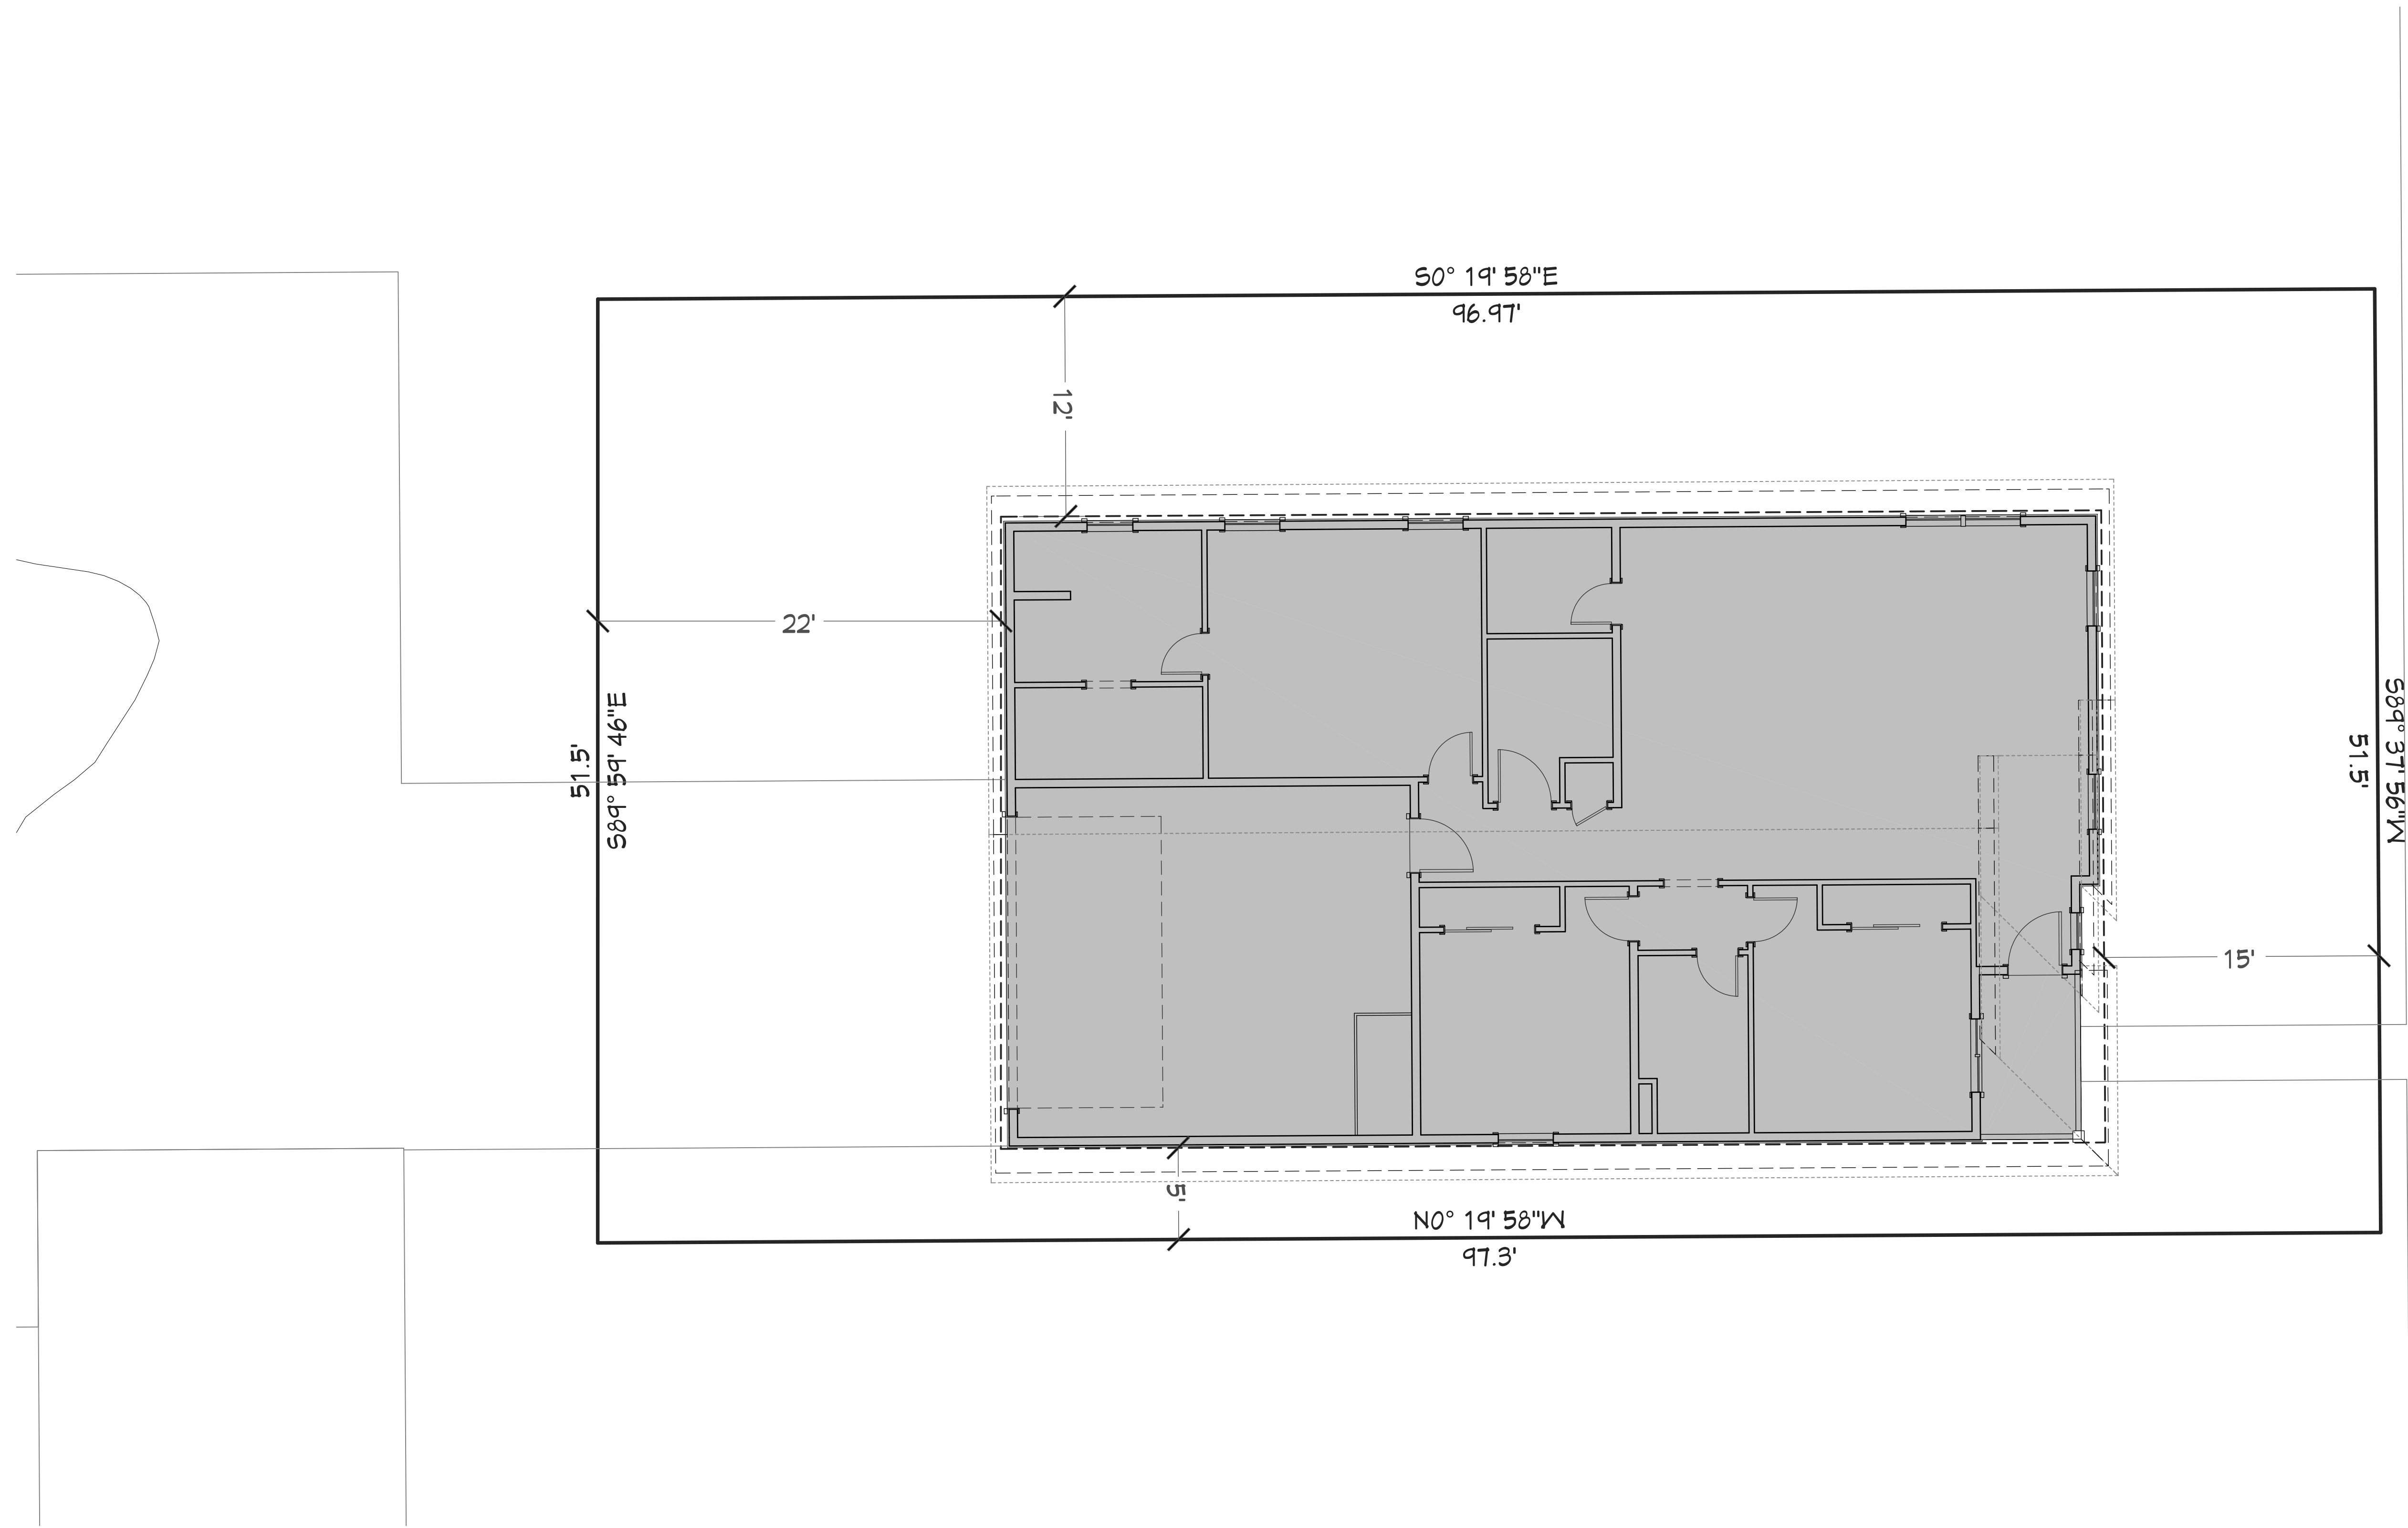

LOT 5 HYATT SUB - SCALE: 1" = 5'-0"

PAGE	SHEET INDEX
A1	3D VIEWS
A2	SITE PLAN
A3	FLOOR PLAN - 1ST LEVEL
A4	ELEVATIONS

**3 BDRM - 2 BATH FOR PEDRAZA  
HYATT SUBDIVISION LOT #5 MOUNTAIN HOME, ID**


CONTRACTOR TO VERIFY ALL DETAILS, DIMENSIONS, AND SPECIFICATIONS PRIOR TO CONSTRUCTION, AND REPORT ANY OMISSIONS AND/OR ERRORS TO SMC DESIGN. THE PURCHASER OR BUILDER OF THIS PLAN RELEASES SMC DESIGN FROM ANY CLAIMS, LITIGATIONS OR SUITS THAT MAY ARISE DURING CONSTRUCTION OR ANYTIME THEREAFTER.

DRAWN BY: Steve  
INITIAL DATE: 8/26/2024  
PRINT DATE: 8/26/2024  
SHEET SIZE: ARCH D (24" x 36")

**SITE PLAN**

**SMC Design**  
SMC Design  
208.249.7288  
Nampa, ID

SHEET NUMBER  
**A2**  
PAGE 2

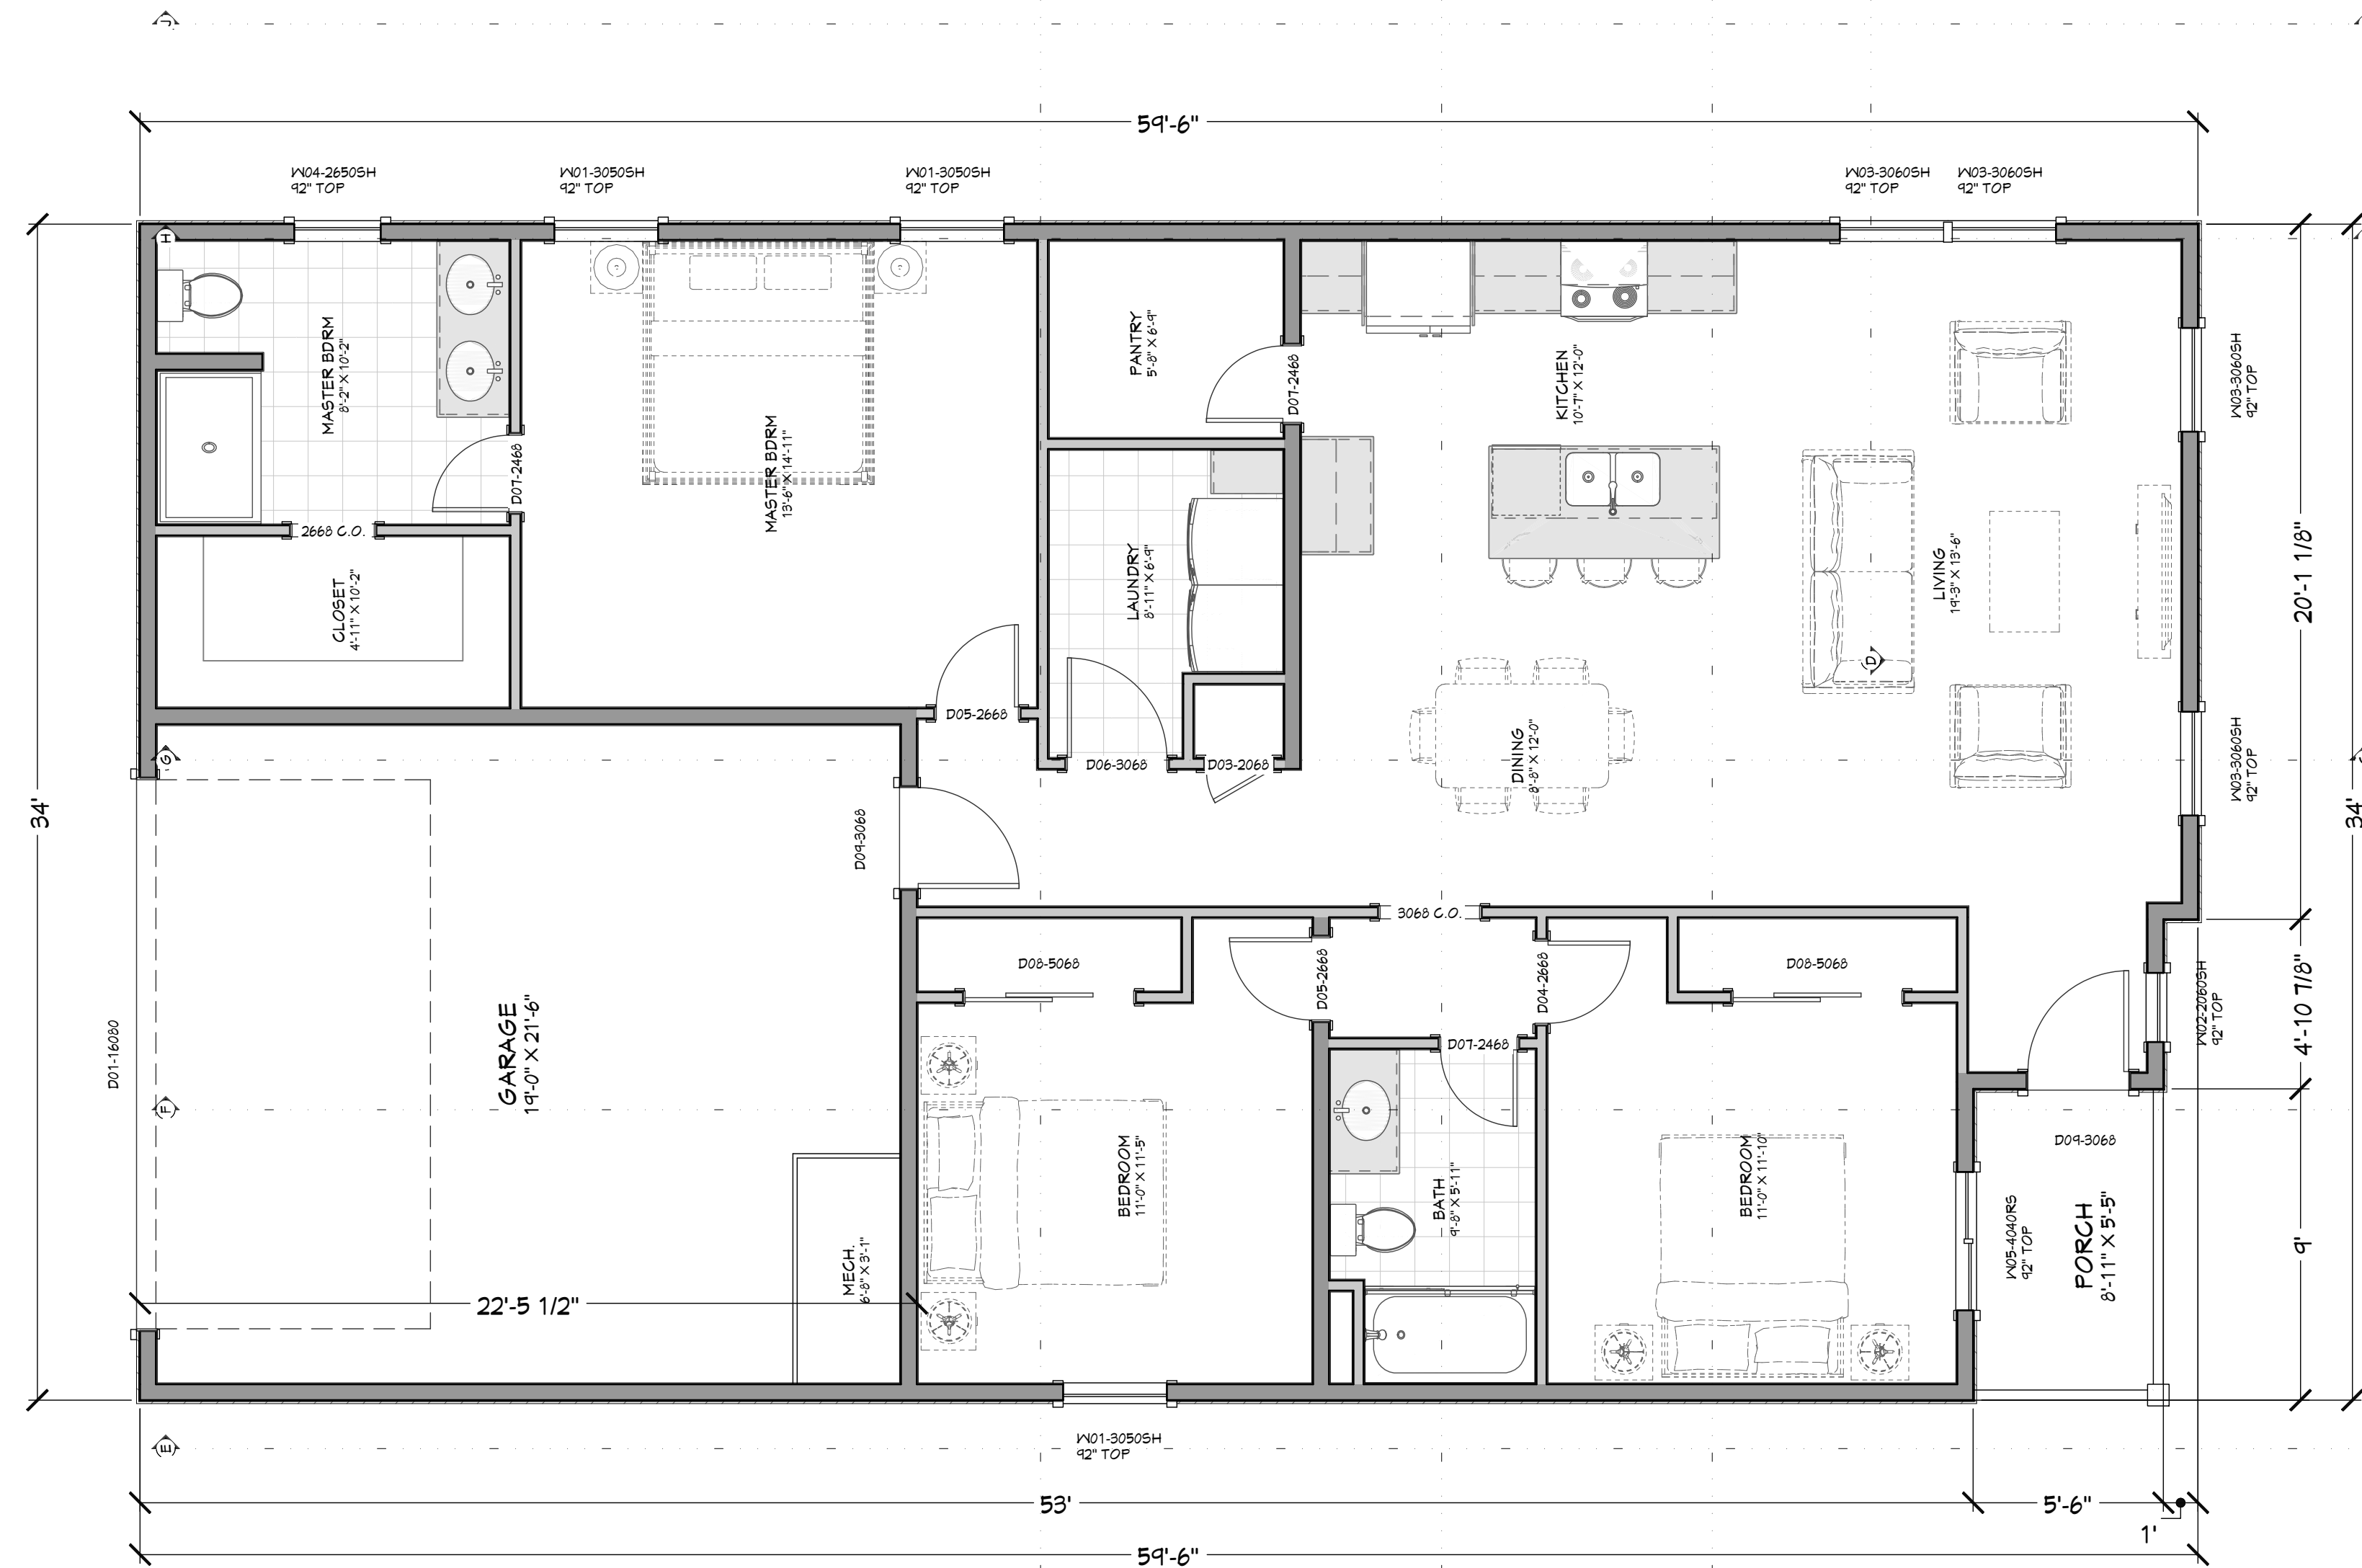

FLOOR PLAN - 1ST LEVEL  
1/4 IN = 1 FT

WINDOW/DOOR LABEL LEGEND

TMR | NUMBER OF TRIMMERS @ EACH END (I TRIMMER REQ'D UNO)  
 KS | KING STUD (I KING STUD UNO)  
 FS | FULL SPAN HEADER (NO MID BEARING POINTS)  
 MB | FULL WIDTH HEADER (W/ID SPAN BEARING POINTS)

WINDOW SCHEDULE											
NUMBER	QTY	FLOOR	SIZE	WIDTH	HEIGHT	EGRESS	TRIMMED	DESCRIPTION	COMMENTS	CALC #	NUMBER
W01	3		3050SH	36"	60"			SINGLE HUNG			W01
W02	1		2060SH	24"	72"			SINGLE HUNG			W02
W03	4		3060SH	36"	72"			SINGLE HUNG			W03
W04	1		2560SH	36"	60"			SINGLE HUNG			W04
W05	1		4040ES	48"	48"			RIGHT SLIDING			W05

DOOR SCHEDULE											
NUMBER	QTY	FLOOR	SIZE	WIDTH	HEIGHT	TYPE	TRIMMED	FR	COMMENTS	CALC #	NUMBER
D01	1		1600	18"	80"				GARAGE		D01
D03	1		2060 L IN	24"	80"	HINGED					D03
D04	1		2660 L IN	30"	80"	HINGED					D04
D05	2		2660 R IN	30"	80"	HINGED					D05
D06	1		3060 L IN	36"	80"	HINGED					D06
D07	3		2460 L IN	28"	80"	HINGED					D07
D08	2		3060 R IN	36"	80"	SLIDING					D08
D09	2		3060 R IN	36"	80"	HINGED					D09

**MAIN LEVEL NOTES:**  
 ALL ANGLE 45° UNO  
 2x6 EXT. WALLS @ 16" O.C.  
 9'-1 1/8" PLATE HEIGHT UNO  
 ALL PARTITION DIMENSIONS  
 ARE TO FACE OF STUD

LIVING SPACE	1530	sq. f
GARAGE	451	sq. f
COV'D PORCH/DECK	49	sq. f

SHEET INDEX	
PAGE	TITLE
A1	3D VIEWS
A2	SITE PLAN
A3	FLOOR PLAN - 1ST LEVEL
A4	ELEVATIONS

3 BDRM - 2 BATH FOR PEDRAZA  
 HYATT SUBDIVISION LOT #5 MOUNTAIN HOME, ID

SHEET SIZE:  
 ARCH D (24" x 36")

INITIAL DATE: 8/26/2024  
 PRINT DATE: 8/26/2024


DRAWN BY:  
 Steve

SMC Design  
 SMC Design  
 208.249.7288  
 Nampa, ID


SHEET NUMBER  
**A3**  
 PAGE 3

CONTRACTOR TO VERIFY ALL DETAILS, DIMENSIONS, AND SPECIFICATIONS PRIOR TO CONSTRUCTION, AND REPORT ANY OMISSIONS AND/OR ERRORS TO SMC DESIGN. THE PURCHASER OR BUILDER OF THIS PLAN RELEASES SMC DESIGN FROM ANY CLAIMS, LITIGATIONS OR SUITS THAT MAY ARISE DURING CONSTRUCTION OR ANYTIME THEREAFTER.


**PRELIMINARY  
NOT FOR CONSTRUCTION**

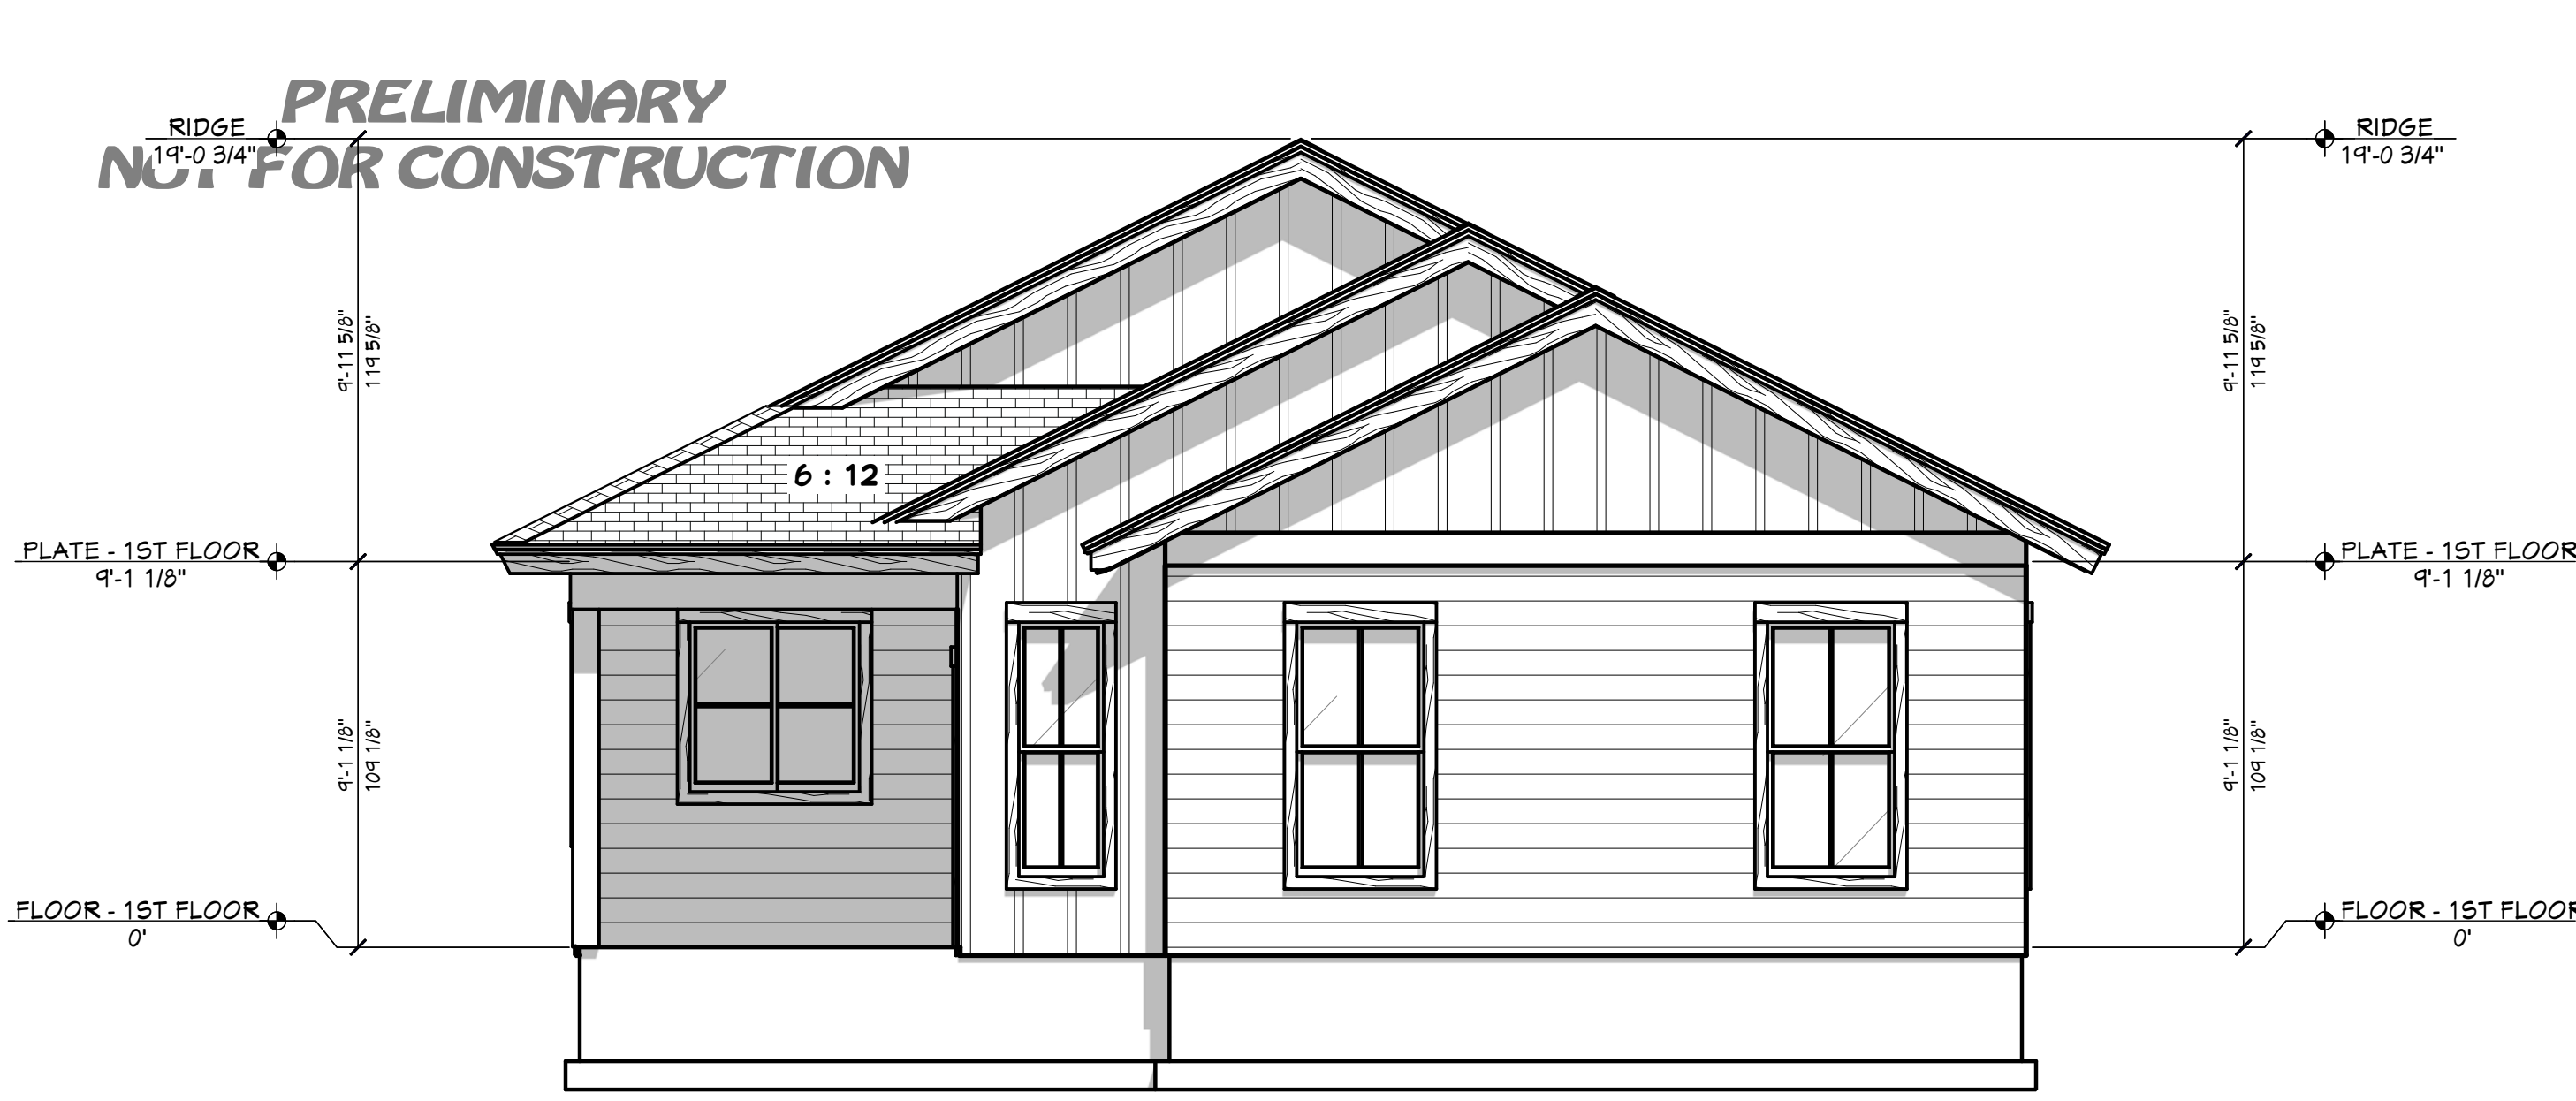


**FT FRONT ELEVATION**  
1/4 IN = 1 FT

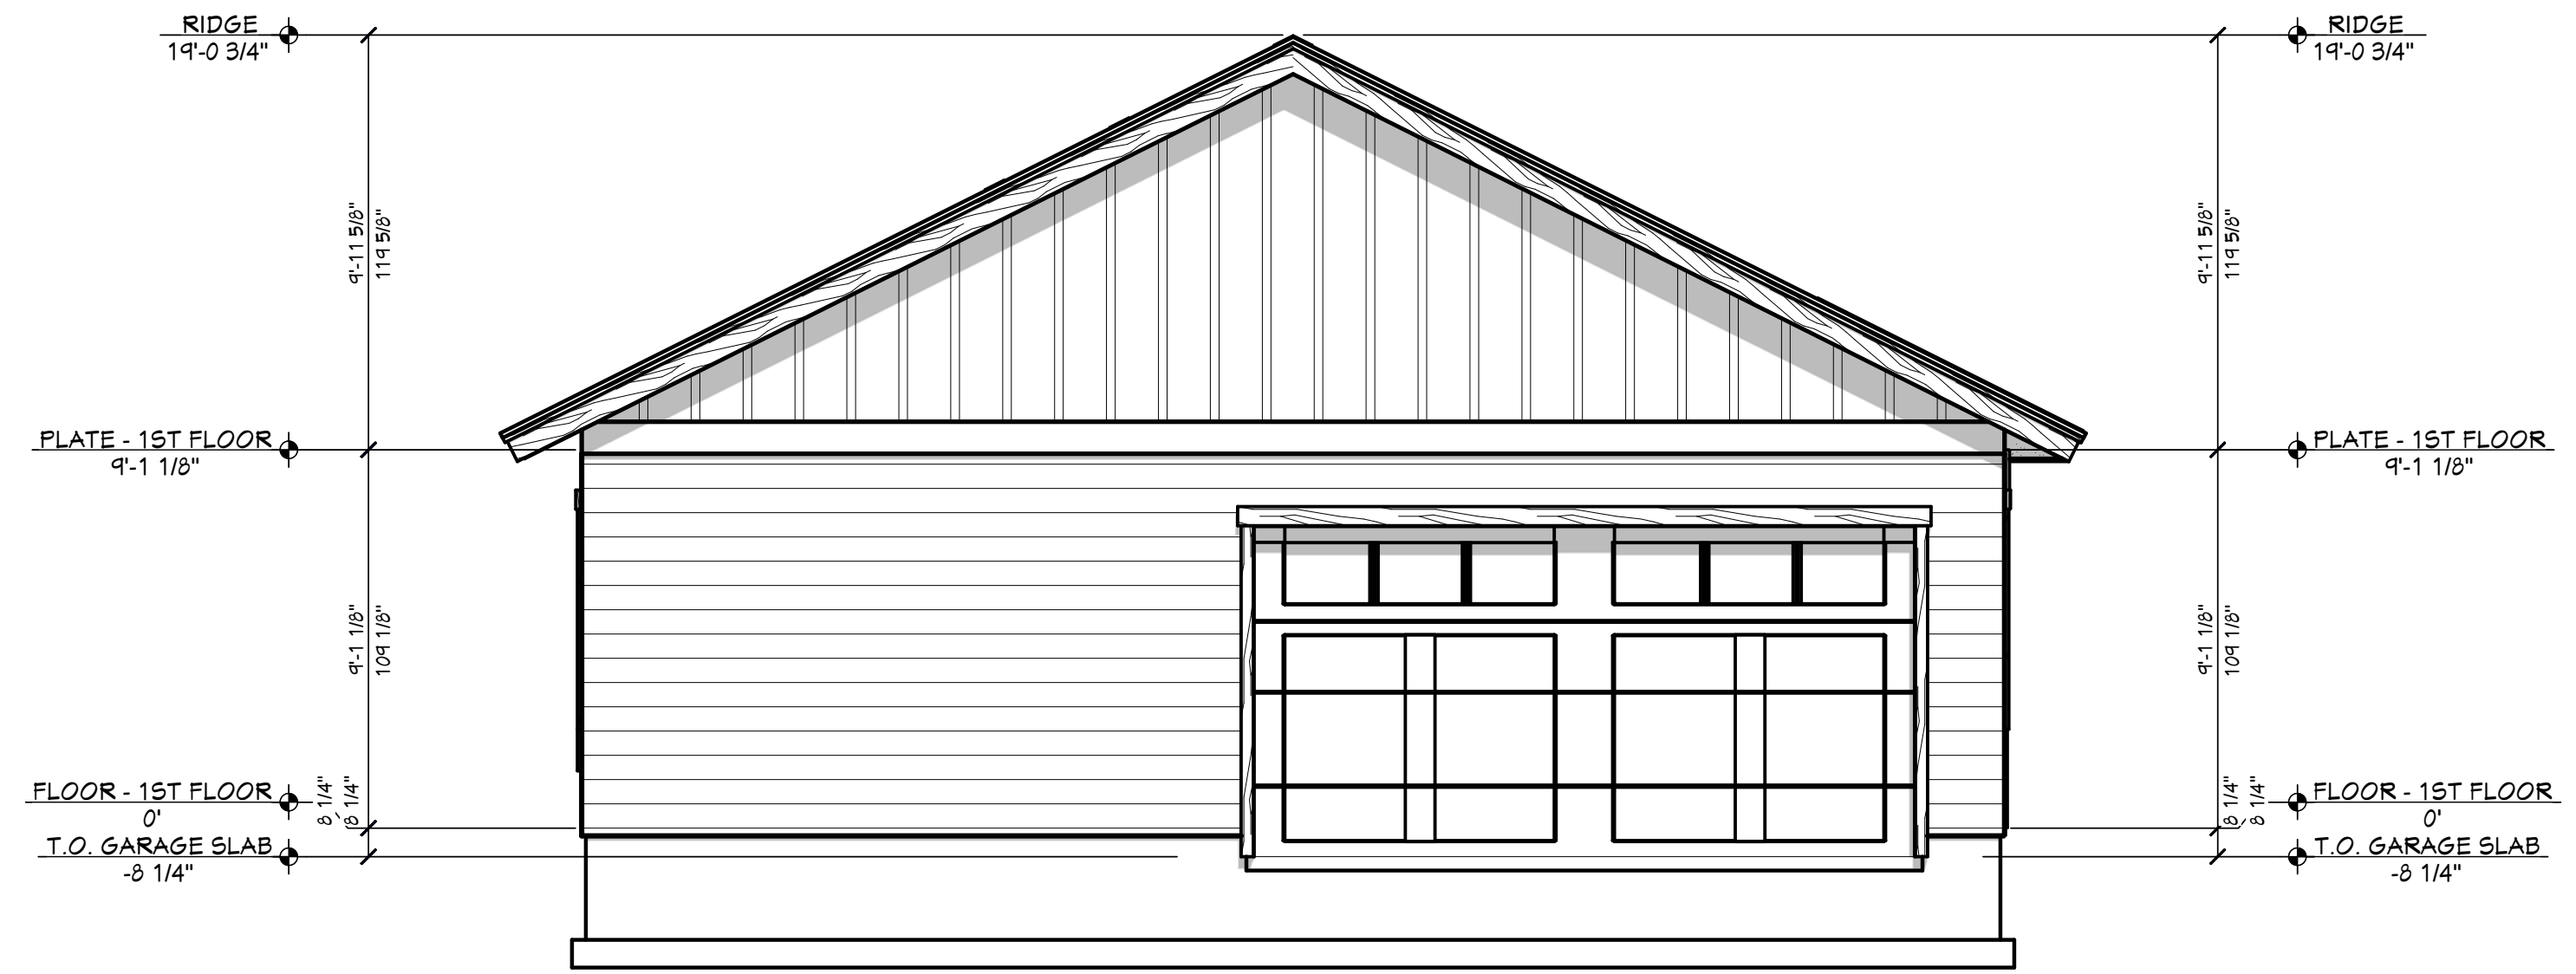

**RE REAR ELEVATION**  
1/4 IN = 1 FT

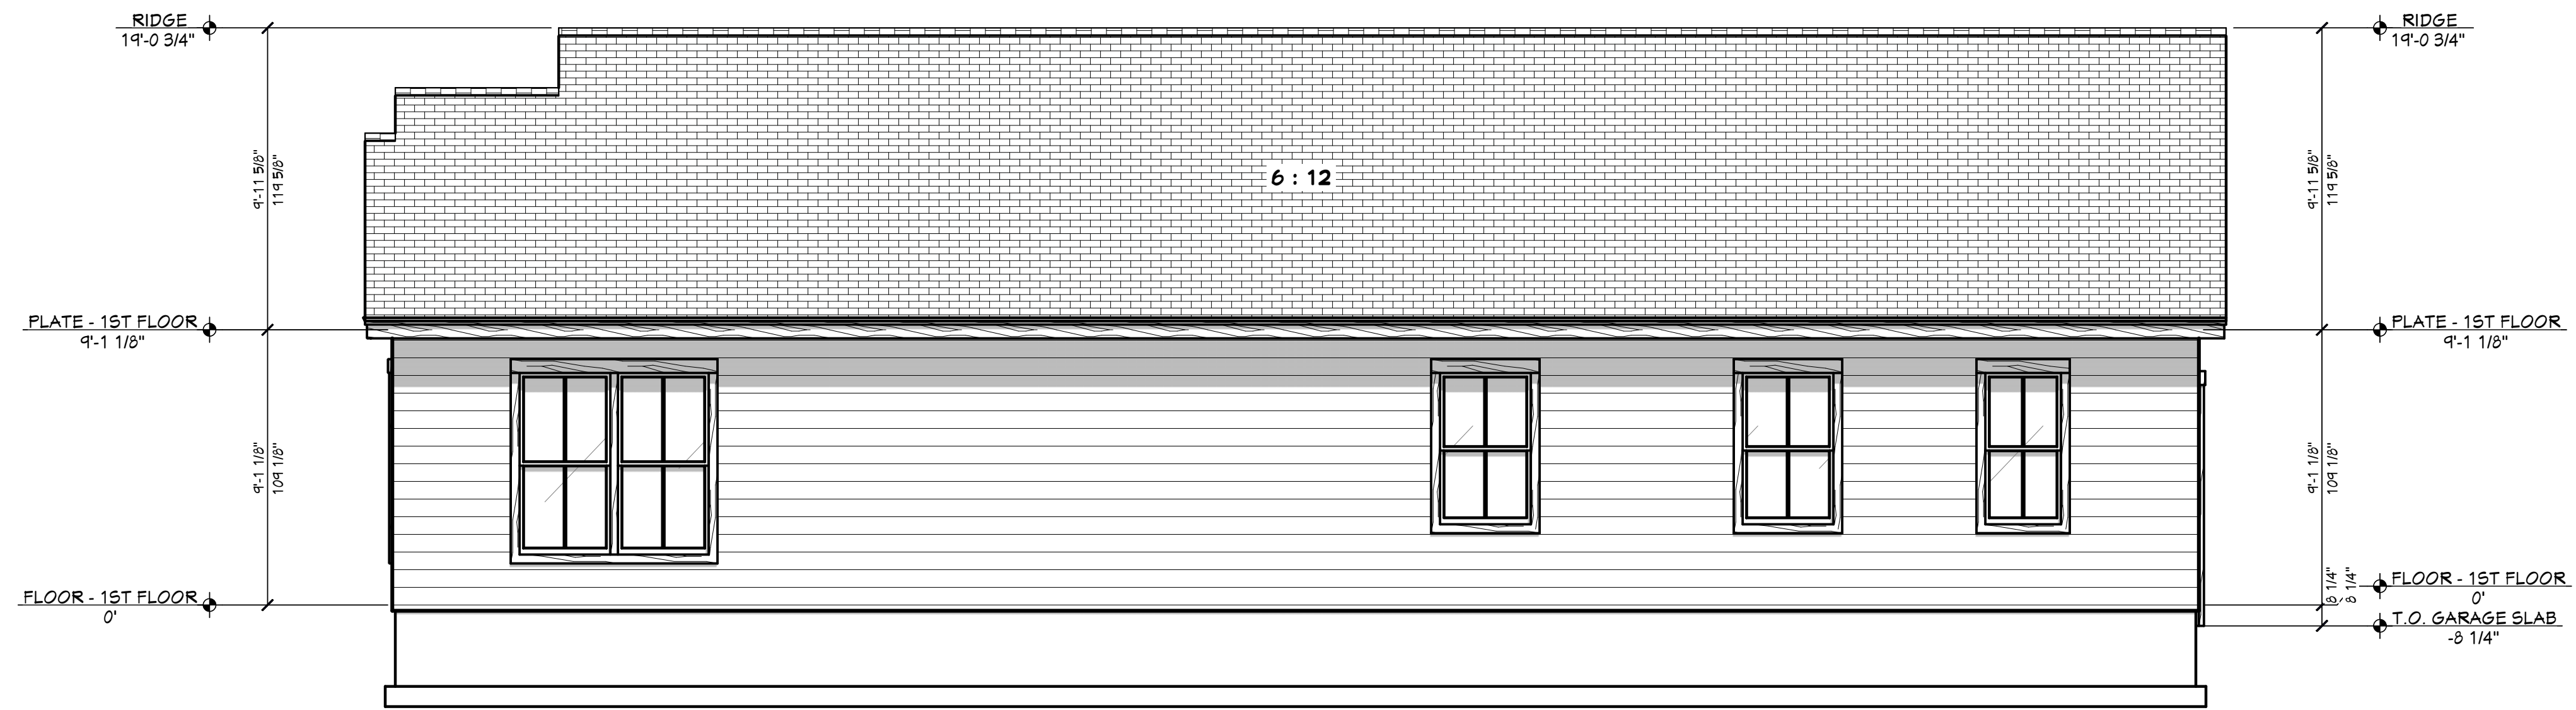

**RT RIGHT ELEVATION**  
1/4 IN = 1 FT

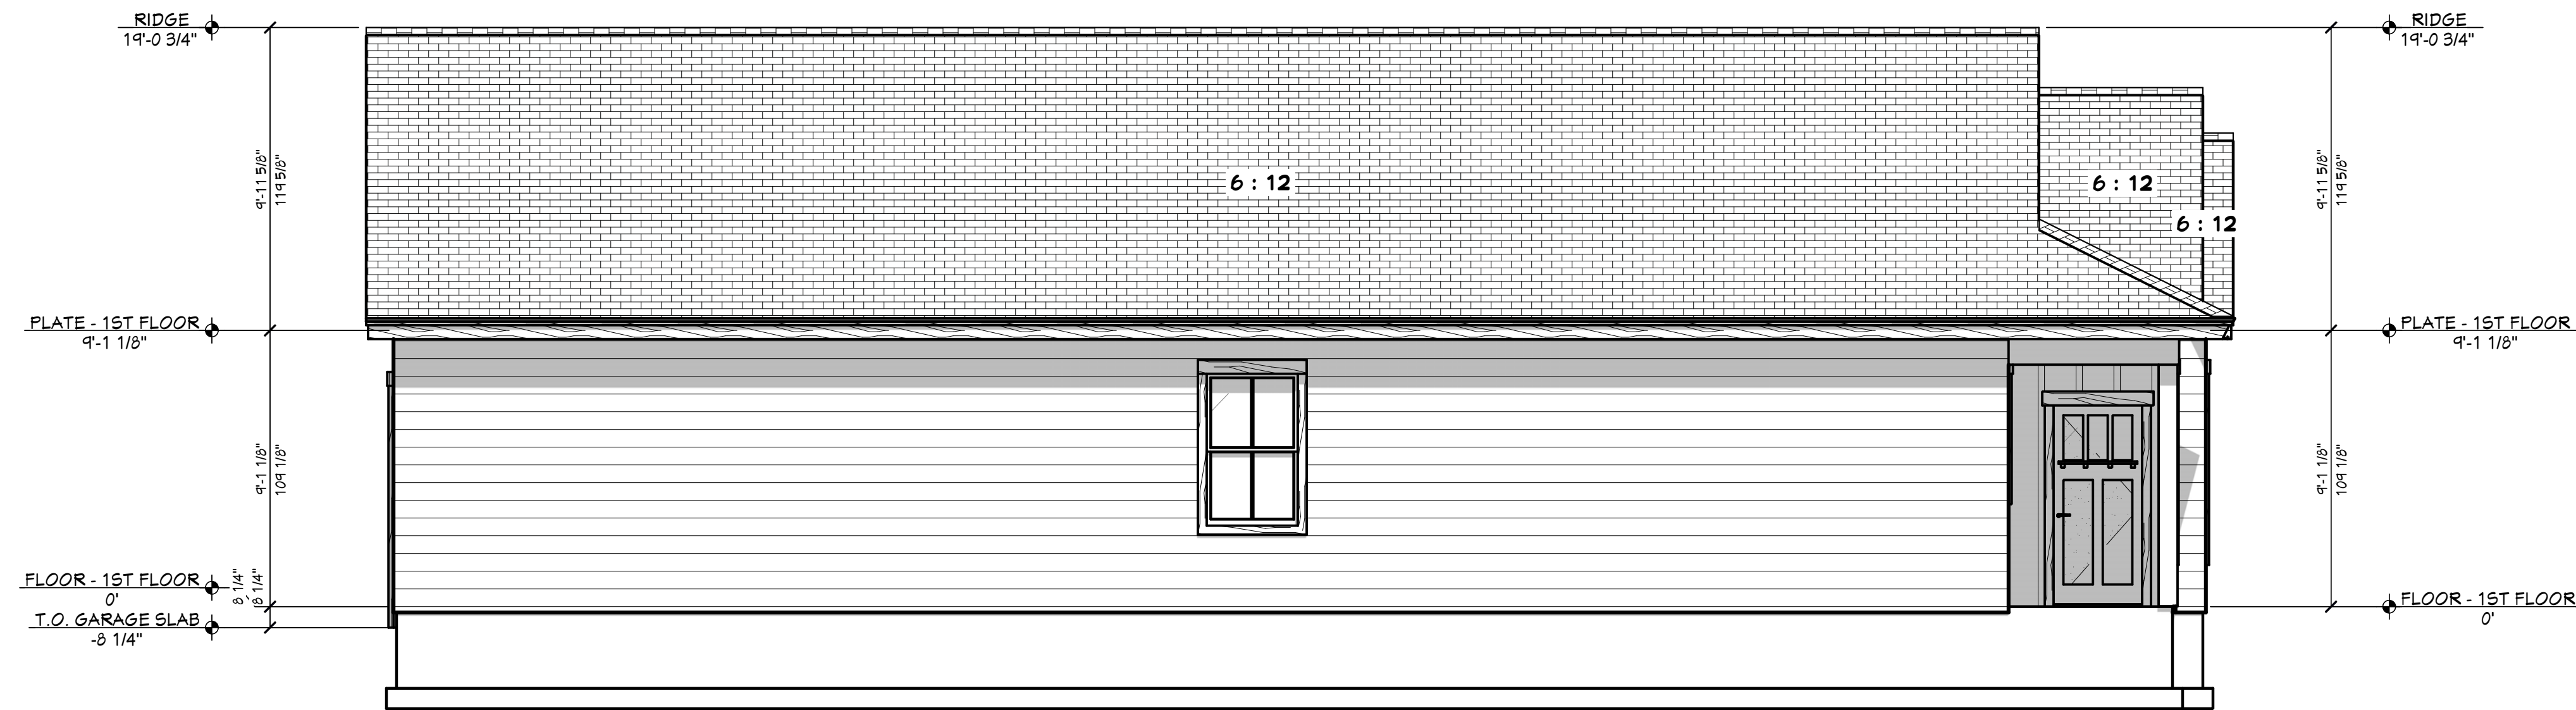

**LT LEFT ELEVATION**  
1/4 IN = 1 FT

EXTERIOR MATERIALS	
CALLOUT	DESCRIPTION

SHEET INDEX	
PAGE	TITLE
A1	3D VIEWS
A2	SITE PLAN
A3	FLOOR PLAN - 1ST LEVEL
A4	ELEVATIONS

PROJECT NO.  
24-024

3 BDRM - 2 BATH FOR PEDRAZA  
HYATT SUBDIVISION LOT #5 MOUNTAIN HOME, ID

SHEET SIZE:  
ARCH D (24" x 36")

INITIAL DATE: 8/26/2024  
PRINT DATE: 8/26/2024

DRAWN BY:  
Steve

**SMC** Design  
SMC Design  
208.249.7288  
Nampa, ID

SHEET NUMBER  
**A4**  
PAGE 4

**ELEVATIONS**

CONTRACTOR TO VERIFY ALL DETAILS, DIMENSIONS, AND SPECIFICATIONS PRIOR TO CONSTRUCTION, AND REPORT ANY OMISSIONS AND/OR ERRORS TO SMC DESIGN. THE PURCHASER OR BUILDER OF THIS PLAN RELEASES SMC DESIGN FROM ANY CLAIMS, LITIGATIONS OR SUITS THAT MAY ARISE DURING CONSTRUCTION OR ANYTIME THEREAFTER.

**PRELIMINARY  
NOT FOR CONSTRUCTION**