


PRELIMINARY
NOT FOR CONSTRUCTION

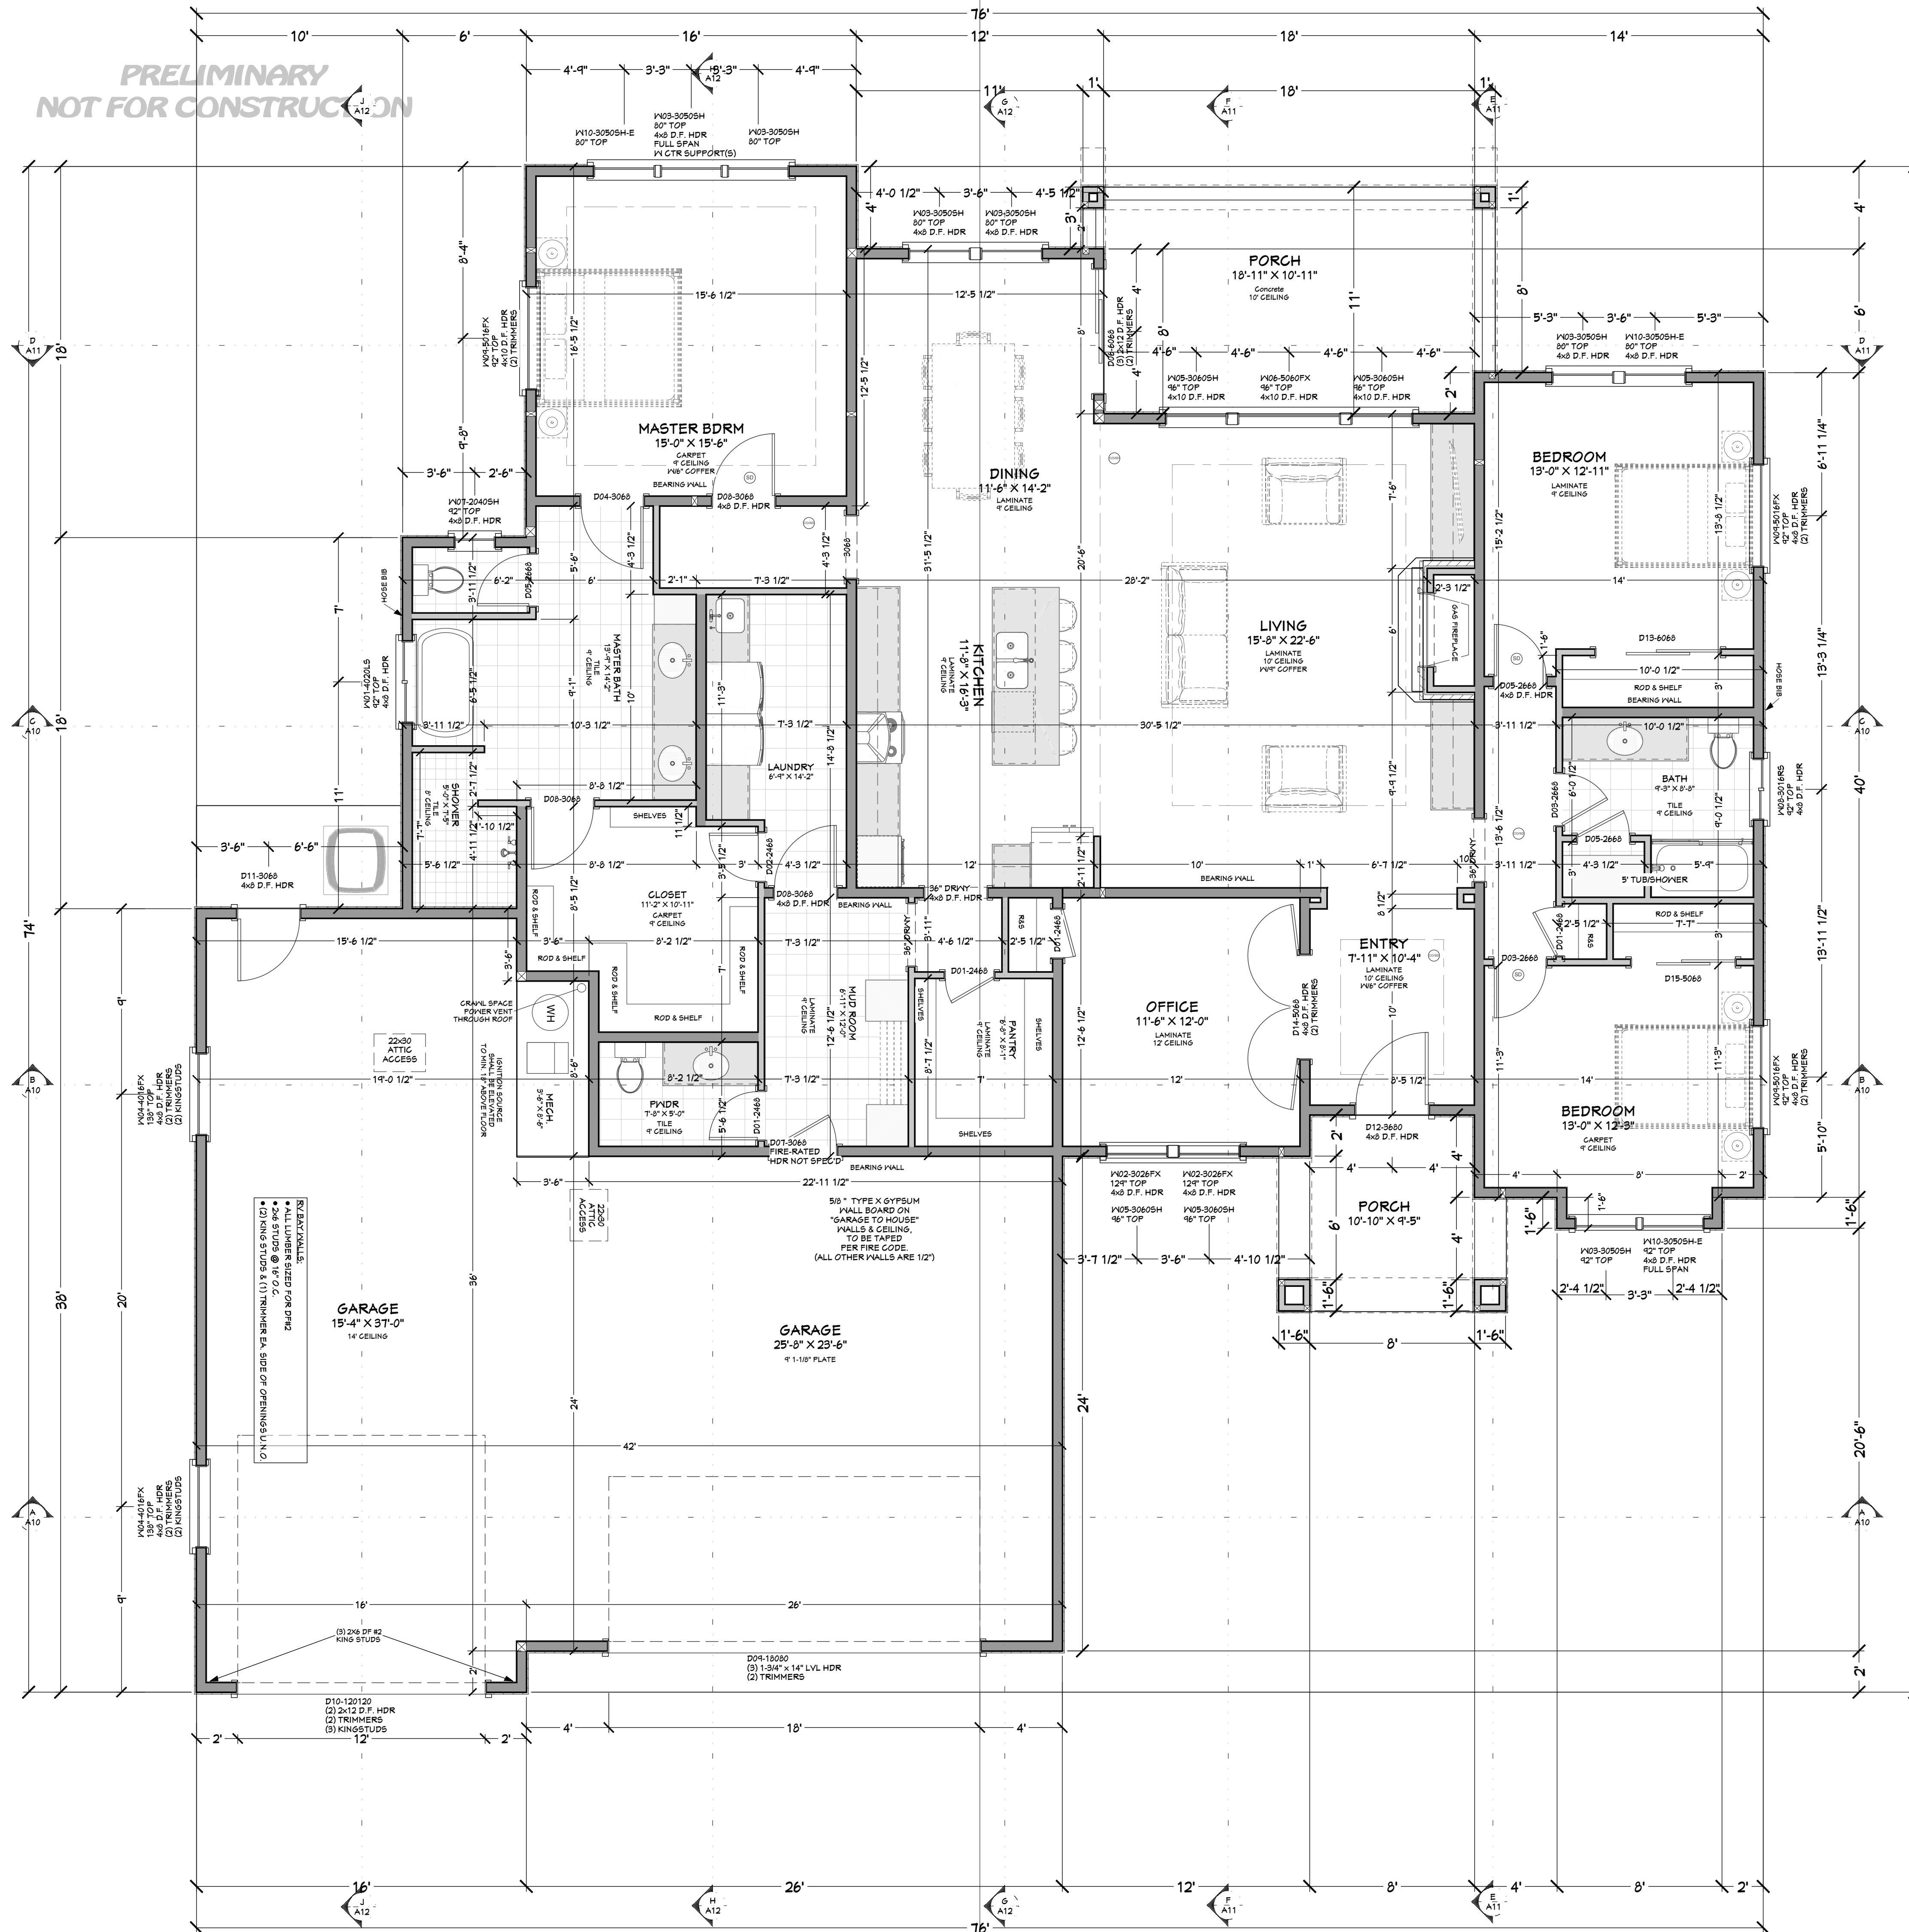

NUMBER	FLOOR	HEIGHT	WIDTH	DEPTH	DESCRIPTION	COMMENTS
W01	1	8'-0"	12'-0"	12'-0"	WALL	
W02	1	8'-0"	12'-0"	12'-0"	WALL	
NUMBER	FLOOR	HEIGHT	WIDTH	DEPTH	DESCRIPTION	COMMENTS
D01	1	8'-0"	12'-0"	12'-0"	DOOR	
D02	1	8'-0"	12'-0"	12'-0"	DOOR	
LIVING SPACE 2586 sq. ft.
GARAGE 1508 sq. ft.
COVERED PORCH/DECK 366 sq. ft.

MAIN LEVEL NOTES:
ALL ANGLE 45° UNO
2x6 EXT. WALLS @ 16" O.C.
9'-1 1/8" PLATE HEIGHT UNO
ALL PARTITION DIMENSIONS
ARE TO FACE OF STUD

SHEET INDEX	
PAGE	TITLE
A1	FLOOR PLAN - 1ST LEVEL
A2	ELEVATIONS
A3	ELEVATIONS
A4	SITE PLAN

PROJECT NO.
14-055

3 BDRM 2-1/2 BATH FOR SIERRA CONSTRUCTION
LONDON PARK SUB BLK #3 LOT #12 CALDWELL, ID

SHEET SIZE:
ARCH D (24" x 36")

INITIAL DATE: 11/14/2019
PRINT DATE: 9/23/2020


DRAWN BY:
Steve

SMC Design
SMC Design
208.249.7288
Nampa, ID

SHEET NUMBER
A1
PAGE 1

PRELIMINARY
NOT FOR CONSTRUCTION

FLOOR PLAN - 1ST LEVEL 1/4" = 1'-0"

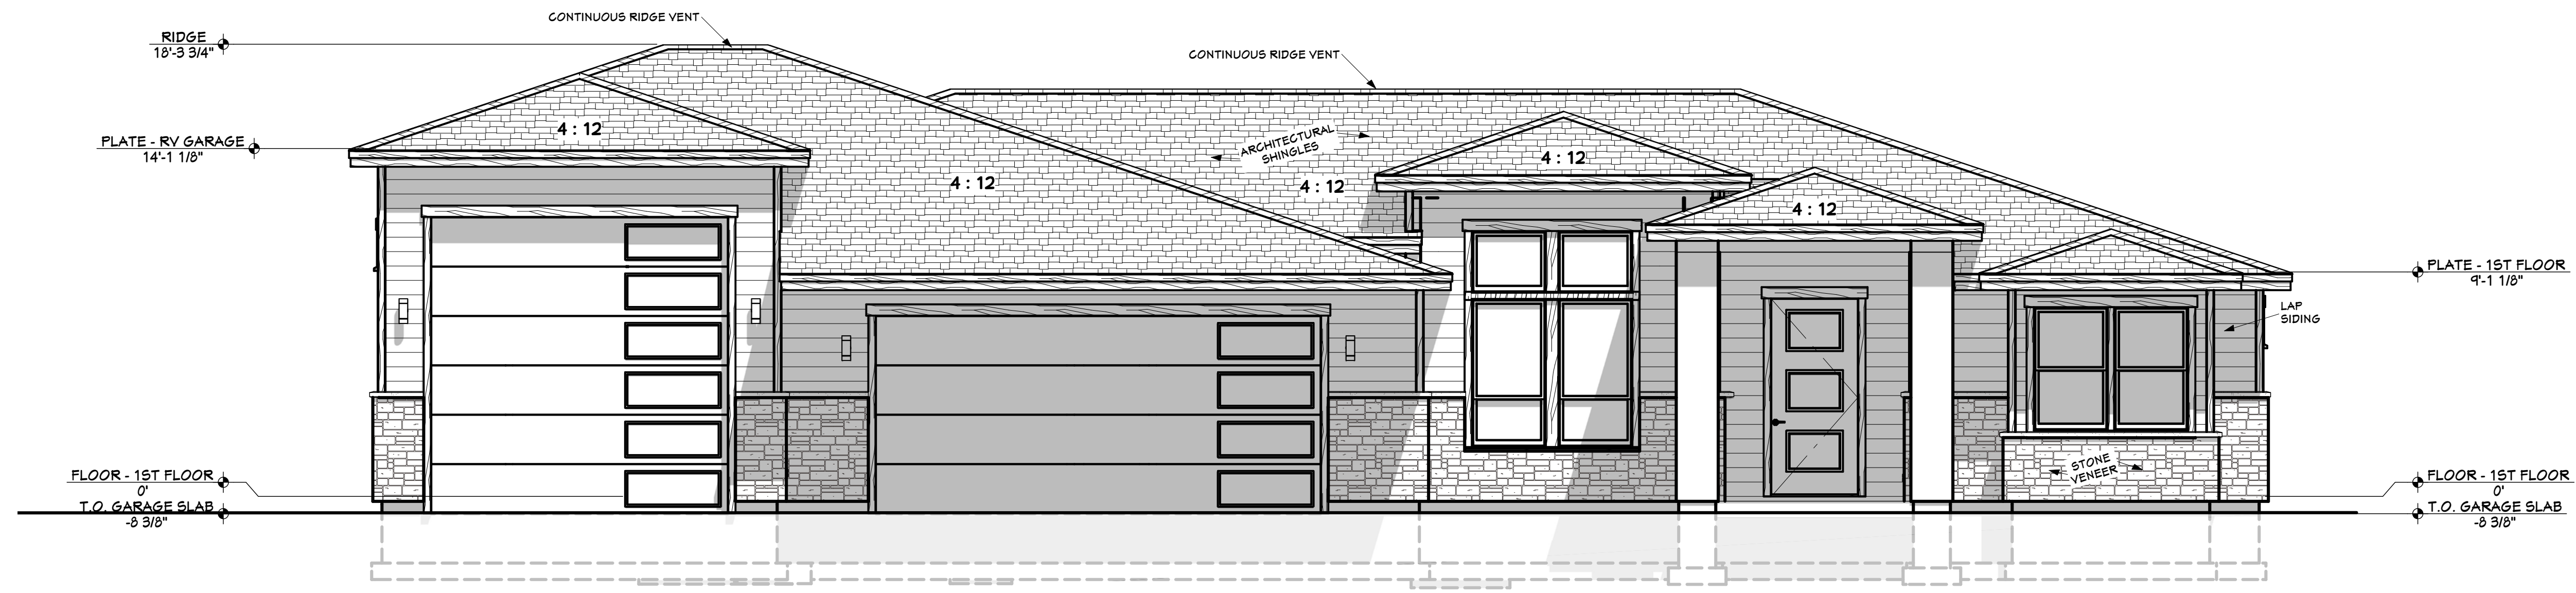

FRONT ELEVATION 1/4" = 1'-0"



RIGHT ELEVATION 1/4" = 1'-0"

SHEET INDEX	
PAGE	TITLE
A1	FLOOR PLAN - 1ST LEVEL
A2	ELEVATIONS
A3	ELEVATIONS
A4	SITE PLAN

3 BDRM 2-1/2 BATH FOR SIERRA CONSTRUCTION
LONDON PARK SUB BLK #3 LOT #12 CALDWELL, ID

SHEET SIZE:
ARCH D (24" x 36")

INITIAL DATE: 11/14/2019
PRINT DATE: 9/23/2020


DRAWN BY:
Steve

SMC Design
SMC Design
208.249.7288
Nampa, ID


SHEET NUMBER
A2
PAGE 2

CONTRACTOR TO VERIFY ALL DETAILS, DIMENSIONS, AND SPECIFICATIONS PRIOR TO CONSTRUCTION, AND REPORT ANY OMISSIONS AND/OR ERRORS TO SMC DESIGN. THE PURCHASER OR BUILDER OF THIS PLAN RELEASES SMC DESIGN FROM ANY CLAIMS, LITIGATIONS OR SUITS THAT MAY ARISE DURING CONSTRUCTION OR ANYTIME THEREAFTER.

ELEVATIONS

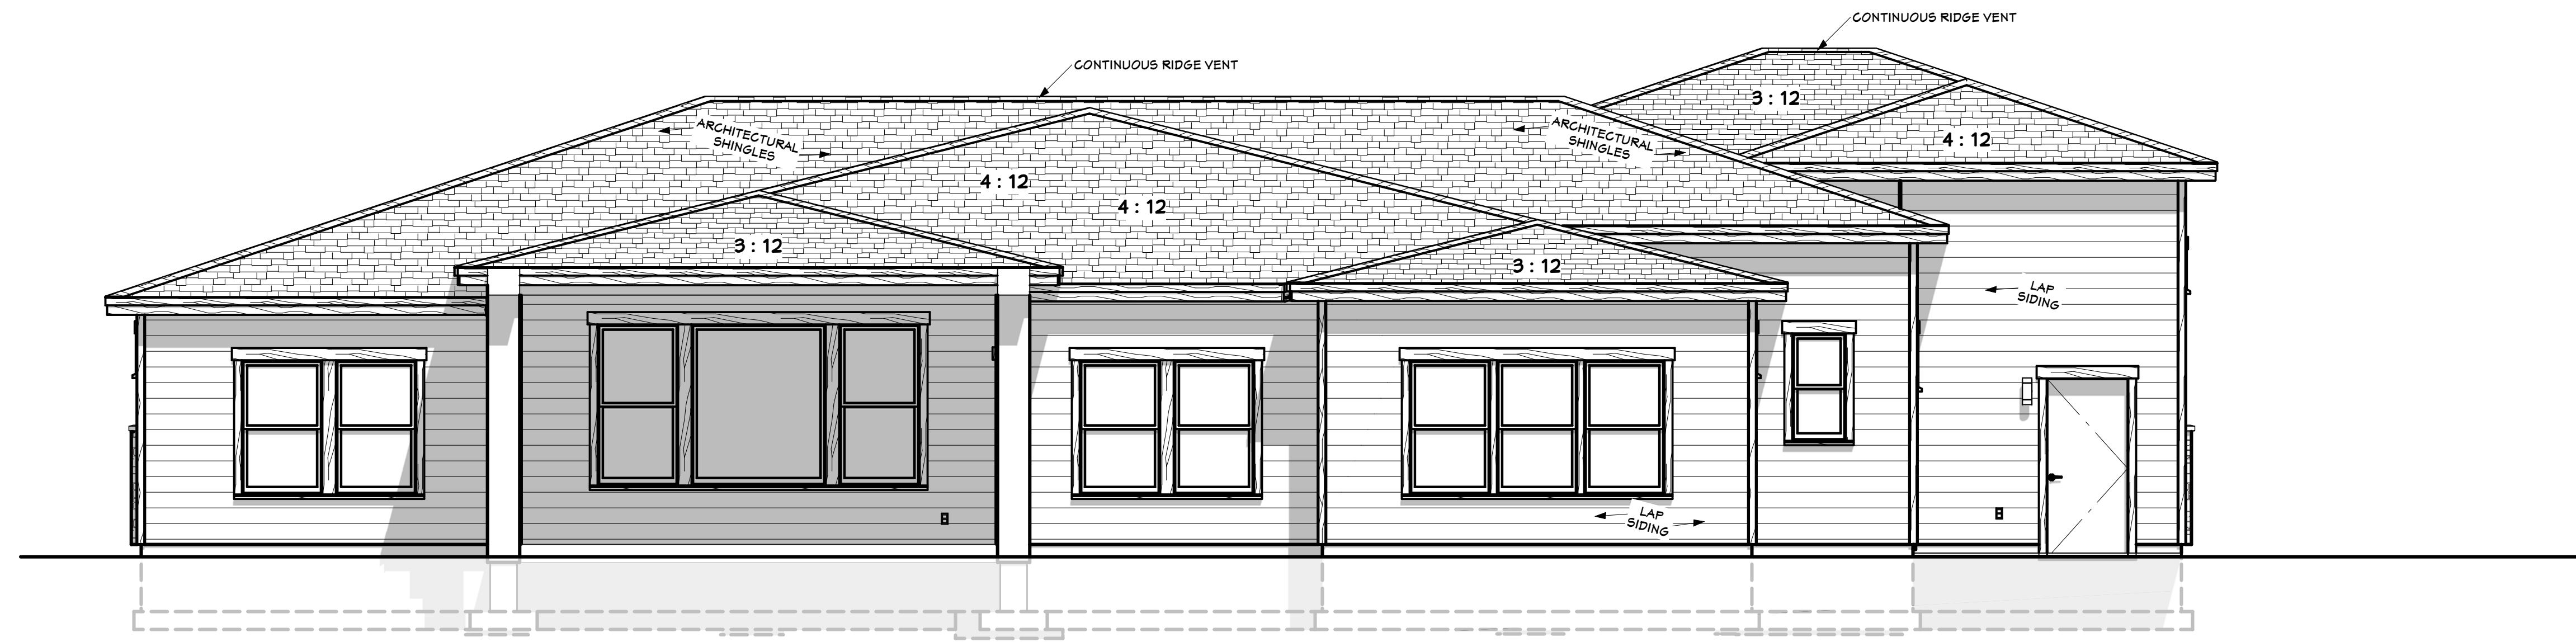

REAR ELEVATION 1/4" = 1'-0"

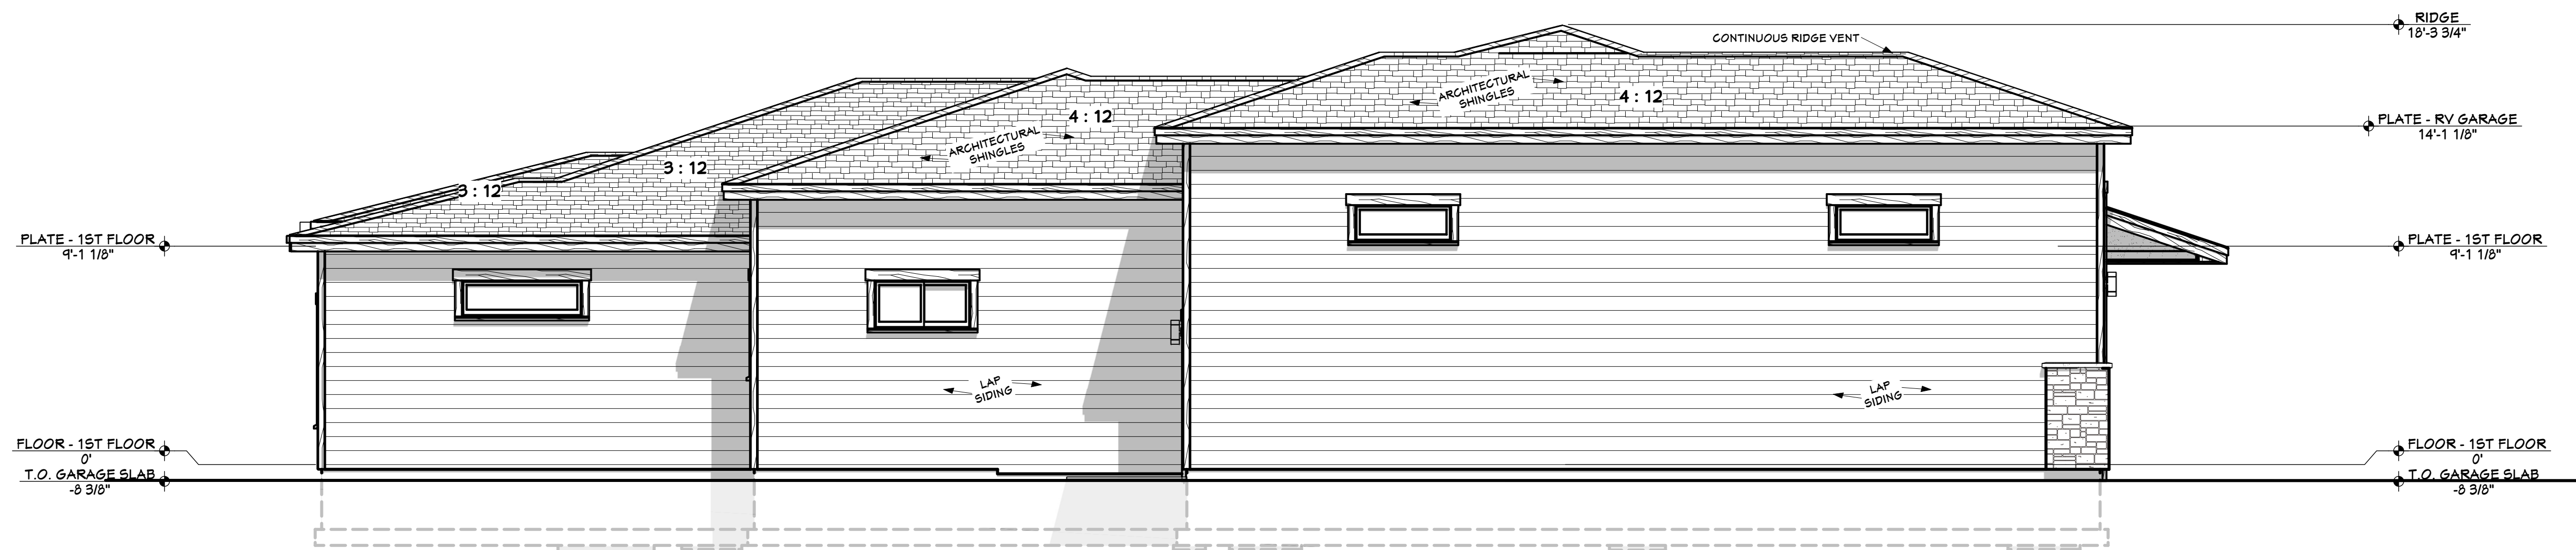

LEFT ELEVATION 1/4" = 1'-0"

SHEET INDEX	
PAGE	TITLE
A1	FLOOR PLAN - 1ST LEVEL
A2	ELEVATIONS
A3	ELEVATIONS
A4	SITE PLAN

3 BDRM 2-1/2 BATH FOR SIERRA CONSTRUCTION
LONDON PARK SUB BLK #3 LOT #12 CALDWELL, ID

SHEET SIZE:
ARCH D (24" x 36")

INITIAL DATE: 11/14/2019
PRINT DATE: 9/23/2020

DRAWN BY:
Steve

ELEVATIONS

CONTRACTOR TO VERIFY ALL DETAILS, DIMENSIONS, AND SPECIFICATIONS PRIOR TO CONSTRUCTION, AND REPORT ANY OMISSIONS AND/OR ERRORS TO SMC DESIGN. THE PURCHASER OR BUILDER OF THIS PLAN RELEASES SMC DESIGN FROM ANY CLAIMS, LITIGATIONS OR SUITS THAT MAY ARISE DURING CONSTRUCTION OR ANYTIME THEREAFTER.

SMC Design
SMC Design
208.249.7288
Nampa, ID

SHEET NUMBER

A3
PAGE 3

PRELIMINARY
NOT FOR CONSTRUCTION



LONDON PARK SUB BLK #3 LOT #12
SCALE: 1" = 10'-0"

PRELIMINARY
NOT FOR CONSTRUCTION

PROJECT NO.
14-055

3 BDRM 2-1/2 BATH FOR SIERRA CONSTRUCTION
LONDON PARK SUB BLK #3 LOT #12 CALDWELL, ID

CONTRACTOR TO VERIFY ALL DETAILS, DIMENSIONS, AND SPECIFICATIONS PRIOR TO CONSTRUCTION, AND REPORT ANY OMISSIONS AND/OR ERRORS TO SMC DESIGN. THE PURCHASER OR BUILDER OF THIS PLAN RELEASES SMC DESIGN FROM ANY CLAIMS, LITIGATIONS OR SUITS THAT MAY ARISE DURING CONSTRUCTION OR ANYTIME THEREAFTER.

SHEET SIZE:
ARCH D (24" x 36")

INITIAL DATE: 11/14/2019
PRINT DATE: 9/23/2020

DRAWN BY:
Steve

SITE PLAN

SMC Design
SMC Design
208.249.7288
Nampa, ID

SHEET NUMBER
A4
PAGE 4