

COVERAGE:
 LOT AREA = 32,912 SF
 BUILDING FOOTPRINT = 3,513 SF
 PATIOS & DECKS x 50% = 5F
 DRIVEWAYS & WALKWAYS x 35% = 810 SF

 TOTAL COVERAGE = 4,323 OR 13%
 MINIMUM REQUIRED SNOW STORAGE = 764 SF

| PAGE | SHEET INDEX |
|------|------------------------|
| A1 | TITLE |
| A2 | SITE PLAN |
| A3 | FLOOR PLAN - 1ST LEVEL |
| A4 | FOUNDATION |
| A5 | FLOOR FRAMING |
| A6 | ROOF LAYOUT |
| | ELEVATIONS |

BLACKHAWK ON THE RIVER LOT 74

PROJECT NO.
17-058-A

DECK ADDITION FOR OBERTI - BLACKHAWK ON THE RIVER
LOT #74 VALLEY CO., ID

CONTRACTOR TO VERIFY ALL DETAILS, DIMENSIONS, AND SPECIFICATIONS PRIOR TO CONSTRUCTION, AND REPORT ANY OMISSIONS AND/OR ERRORS TO SMC DESIGN. THE PURCHASER OR BUILDER OF THIS PLAN RELEASES SMC DESIGN FROM ANY CLAIMS, LITIGATIONS OR SUITS THAT MAY ARISE DURING CONSTRUCTION OR ANYTIME THEREAFTER.

SCALE:
SEE PLAN


INITIAL DATE: 9/10/2017
PRINT DATE: 8/5/2020

DRAWN BY:
Steve

SITE PLAN


 SMC Design
 208.249.7288
 Nampa, ID

SHEET NUMBER
A1
PAGE 1 OF 6

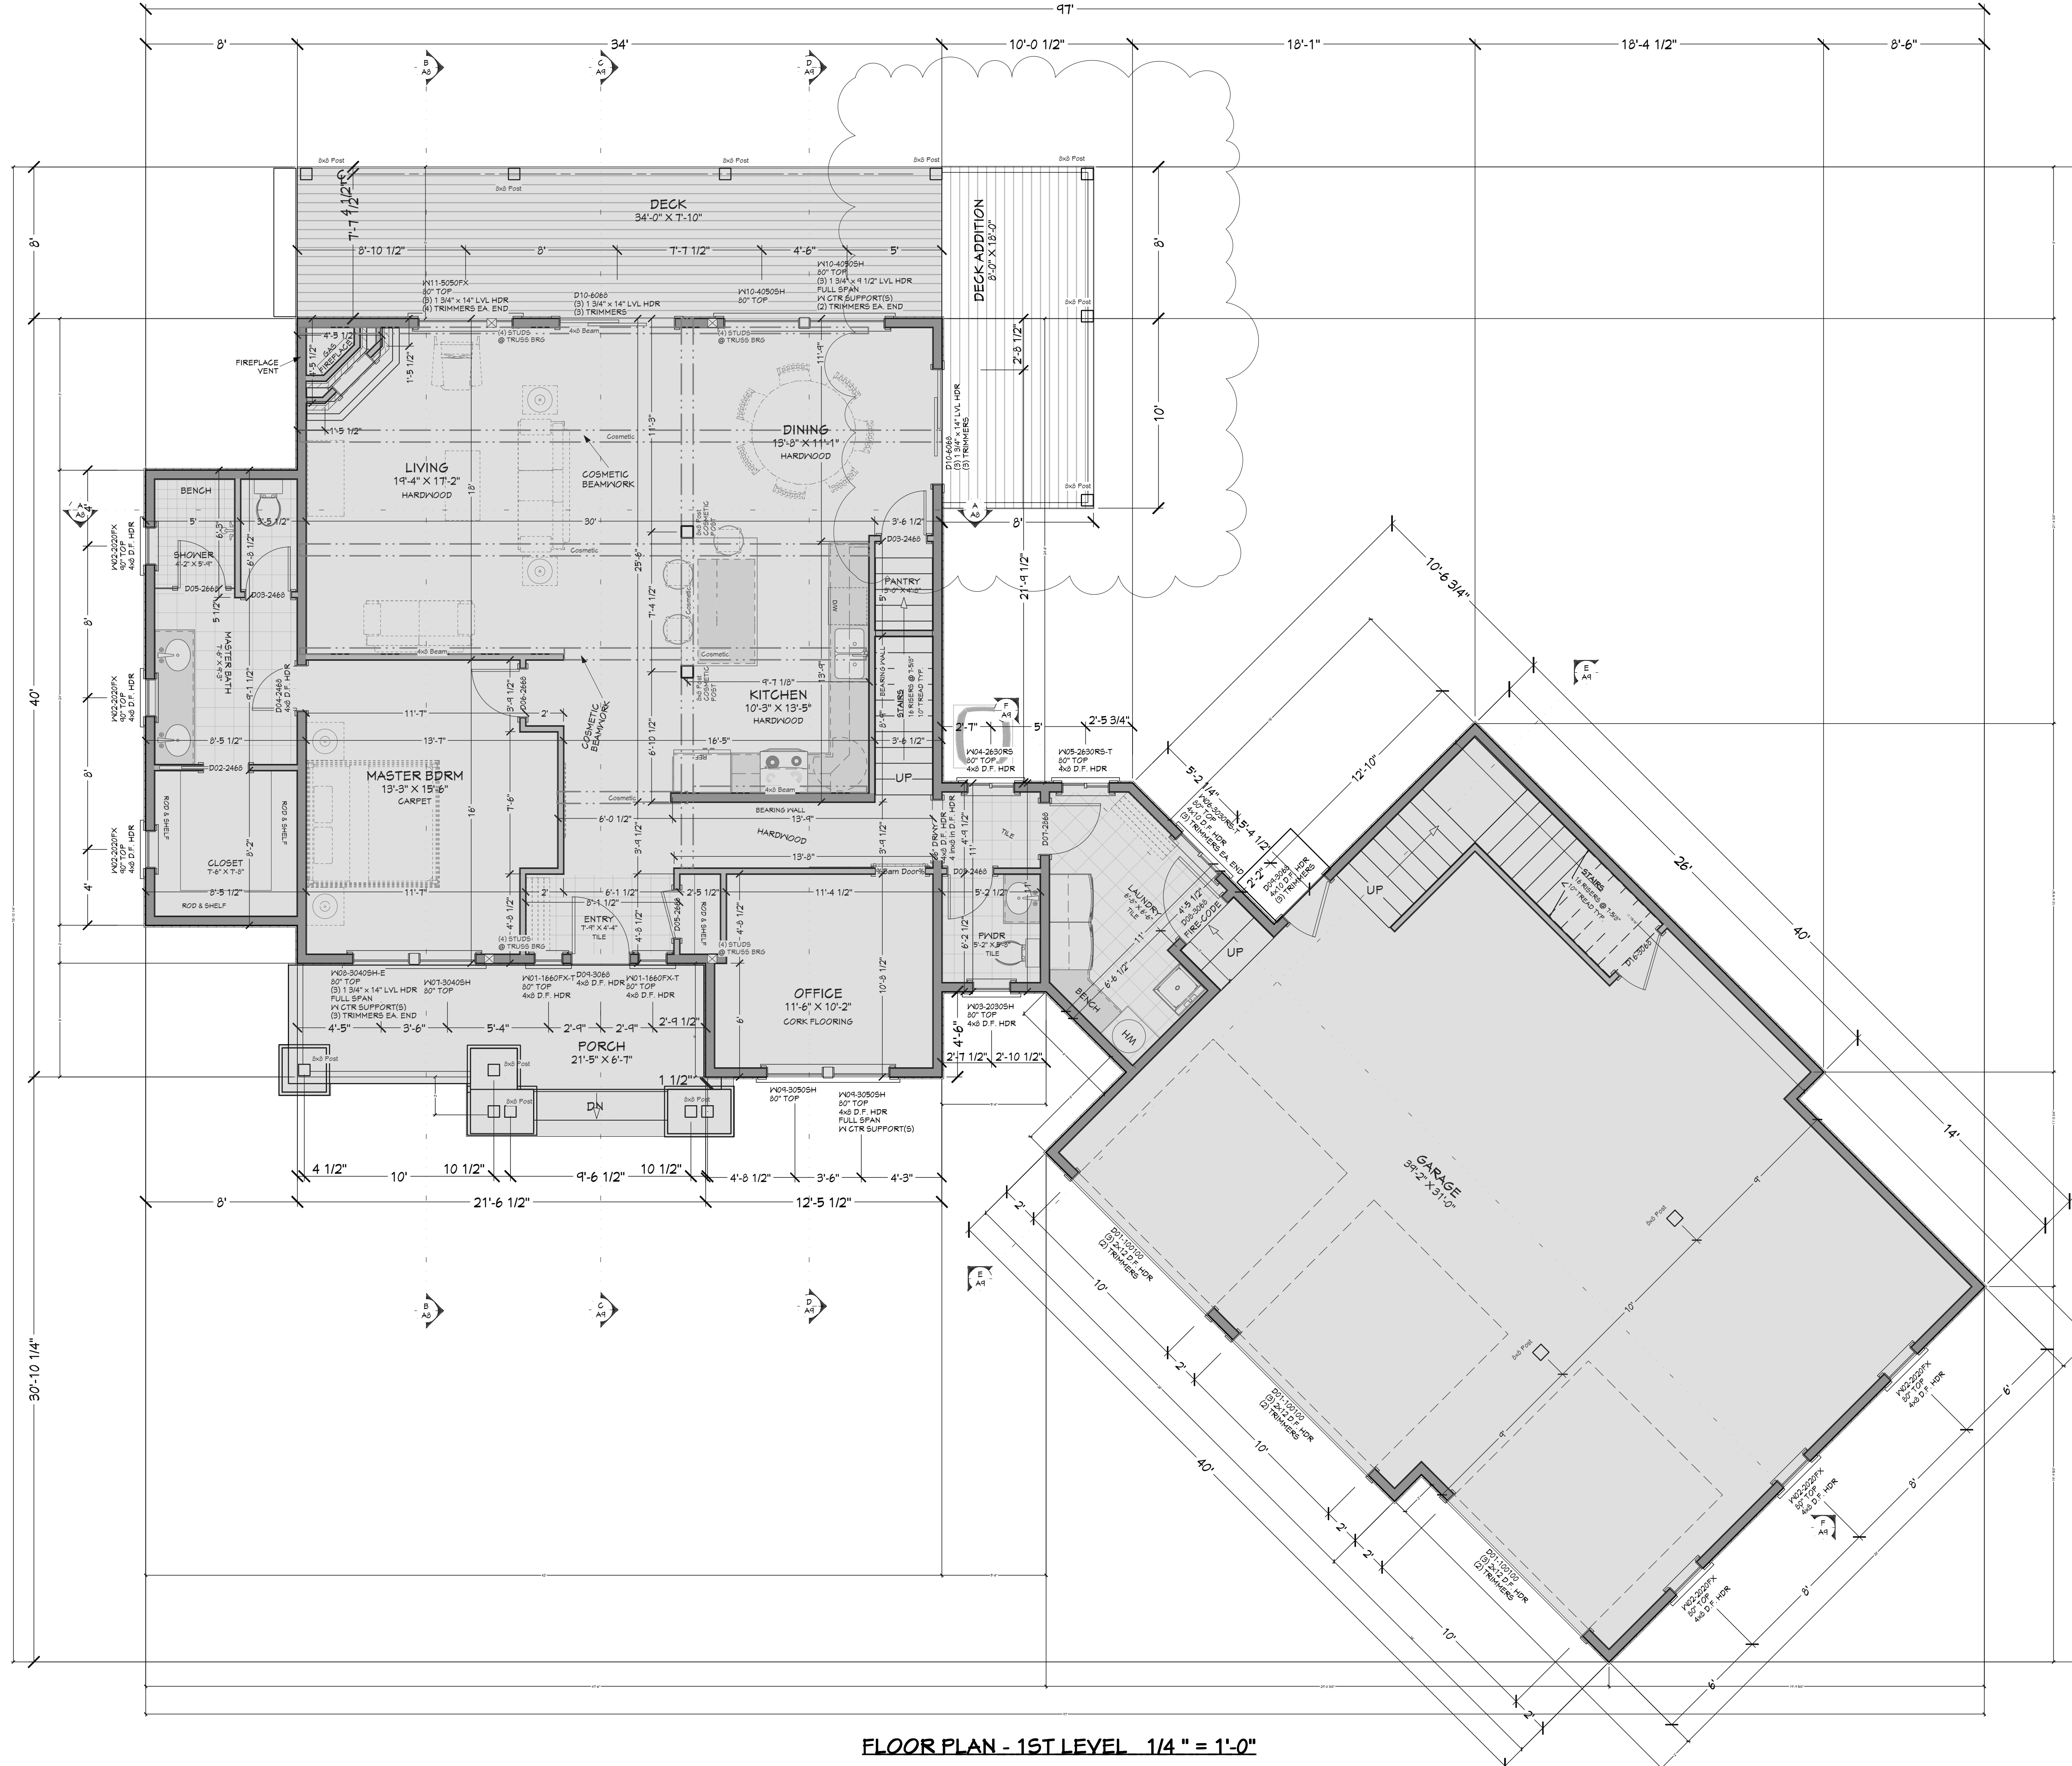

FLOOR PLAN - 1ST LEVEL 1/4" = 1'-0"

SHEET INDEX

| PAGE | TITLE |
|------|------------------------|
| A1 | SITE PLAN |
| A2 | FLOOR PLAN - 1ST LEVEL |
| A3 | FOUNDATION |
| A4 | FLOOR FRAMING |
| A5 | ROOF LAYOUT |
| A6 | ELEVATIONS |

WINDOW SCHEDULE

| NUMBER | FLOOR | TYPE | WIDTH | HEIGHT | DESCRIPTION | COMMENTS |
|--------|-------|--------|--------|--------|-------------|----------|
| W01 | 1 | 2400X8 | 24'-0" | 8'-0" | FRONT GLASS | |
| W02 | 1 | 2400X8 | 24'-0" | 8'-0" | FRONT GLASS | |
DOOR SCHEDULE

| NUMBER | FLOOR | TYPE | WIDTH | HEIGHT | DESCRIPTION | COMMENTS |
|--------|-------|------|-------|--------|-------------|----------|
| D01 | 1 | DOOR | 3'-0" | 8'-0" | FRONT DOOR | |
| D02 | 1 | DOOR | 3'-0" | 8'-0" | FRONT DOOR | |
PROJECT NO.
17-058-A

DECK ADDITION FOR OBERTI - BLACKHAWK ON THE RIVER
LOT #74 VALLEY CO., ID

SCALE:
SEE PLAN


INITIAL DATE: 9/10/2017
PRINT DATE: 8/5/2020

DRAWN BY:
Steve


SHEET NUMBER
A2
 PAGE 2 OF 6

SMC Design
 SMC Design
 208.249.7288
 Nampa, ID

CONTRACTOR TO VERIFY ALL DETAILS, DIMENSIONS, AND SPECIFICATIONS PRIOR TO CONSTRUCTION, AND REPORT ANY OMISSIONS AND/OR ERRORS TO SMC DESIGN. THE PURCHASER OR BUILDER OF THIS PLAN RELEASES SMC DESIGN FROM ANY CLAIMS, LITIGATIONS OR SUITS THAT MAY ARISE DURING CONSTRUCTION OR ANYTIME THEREAFTER.

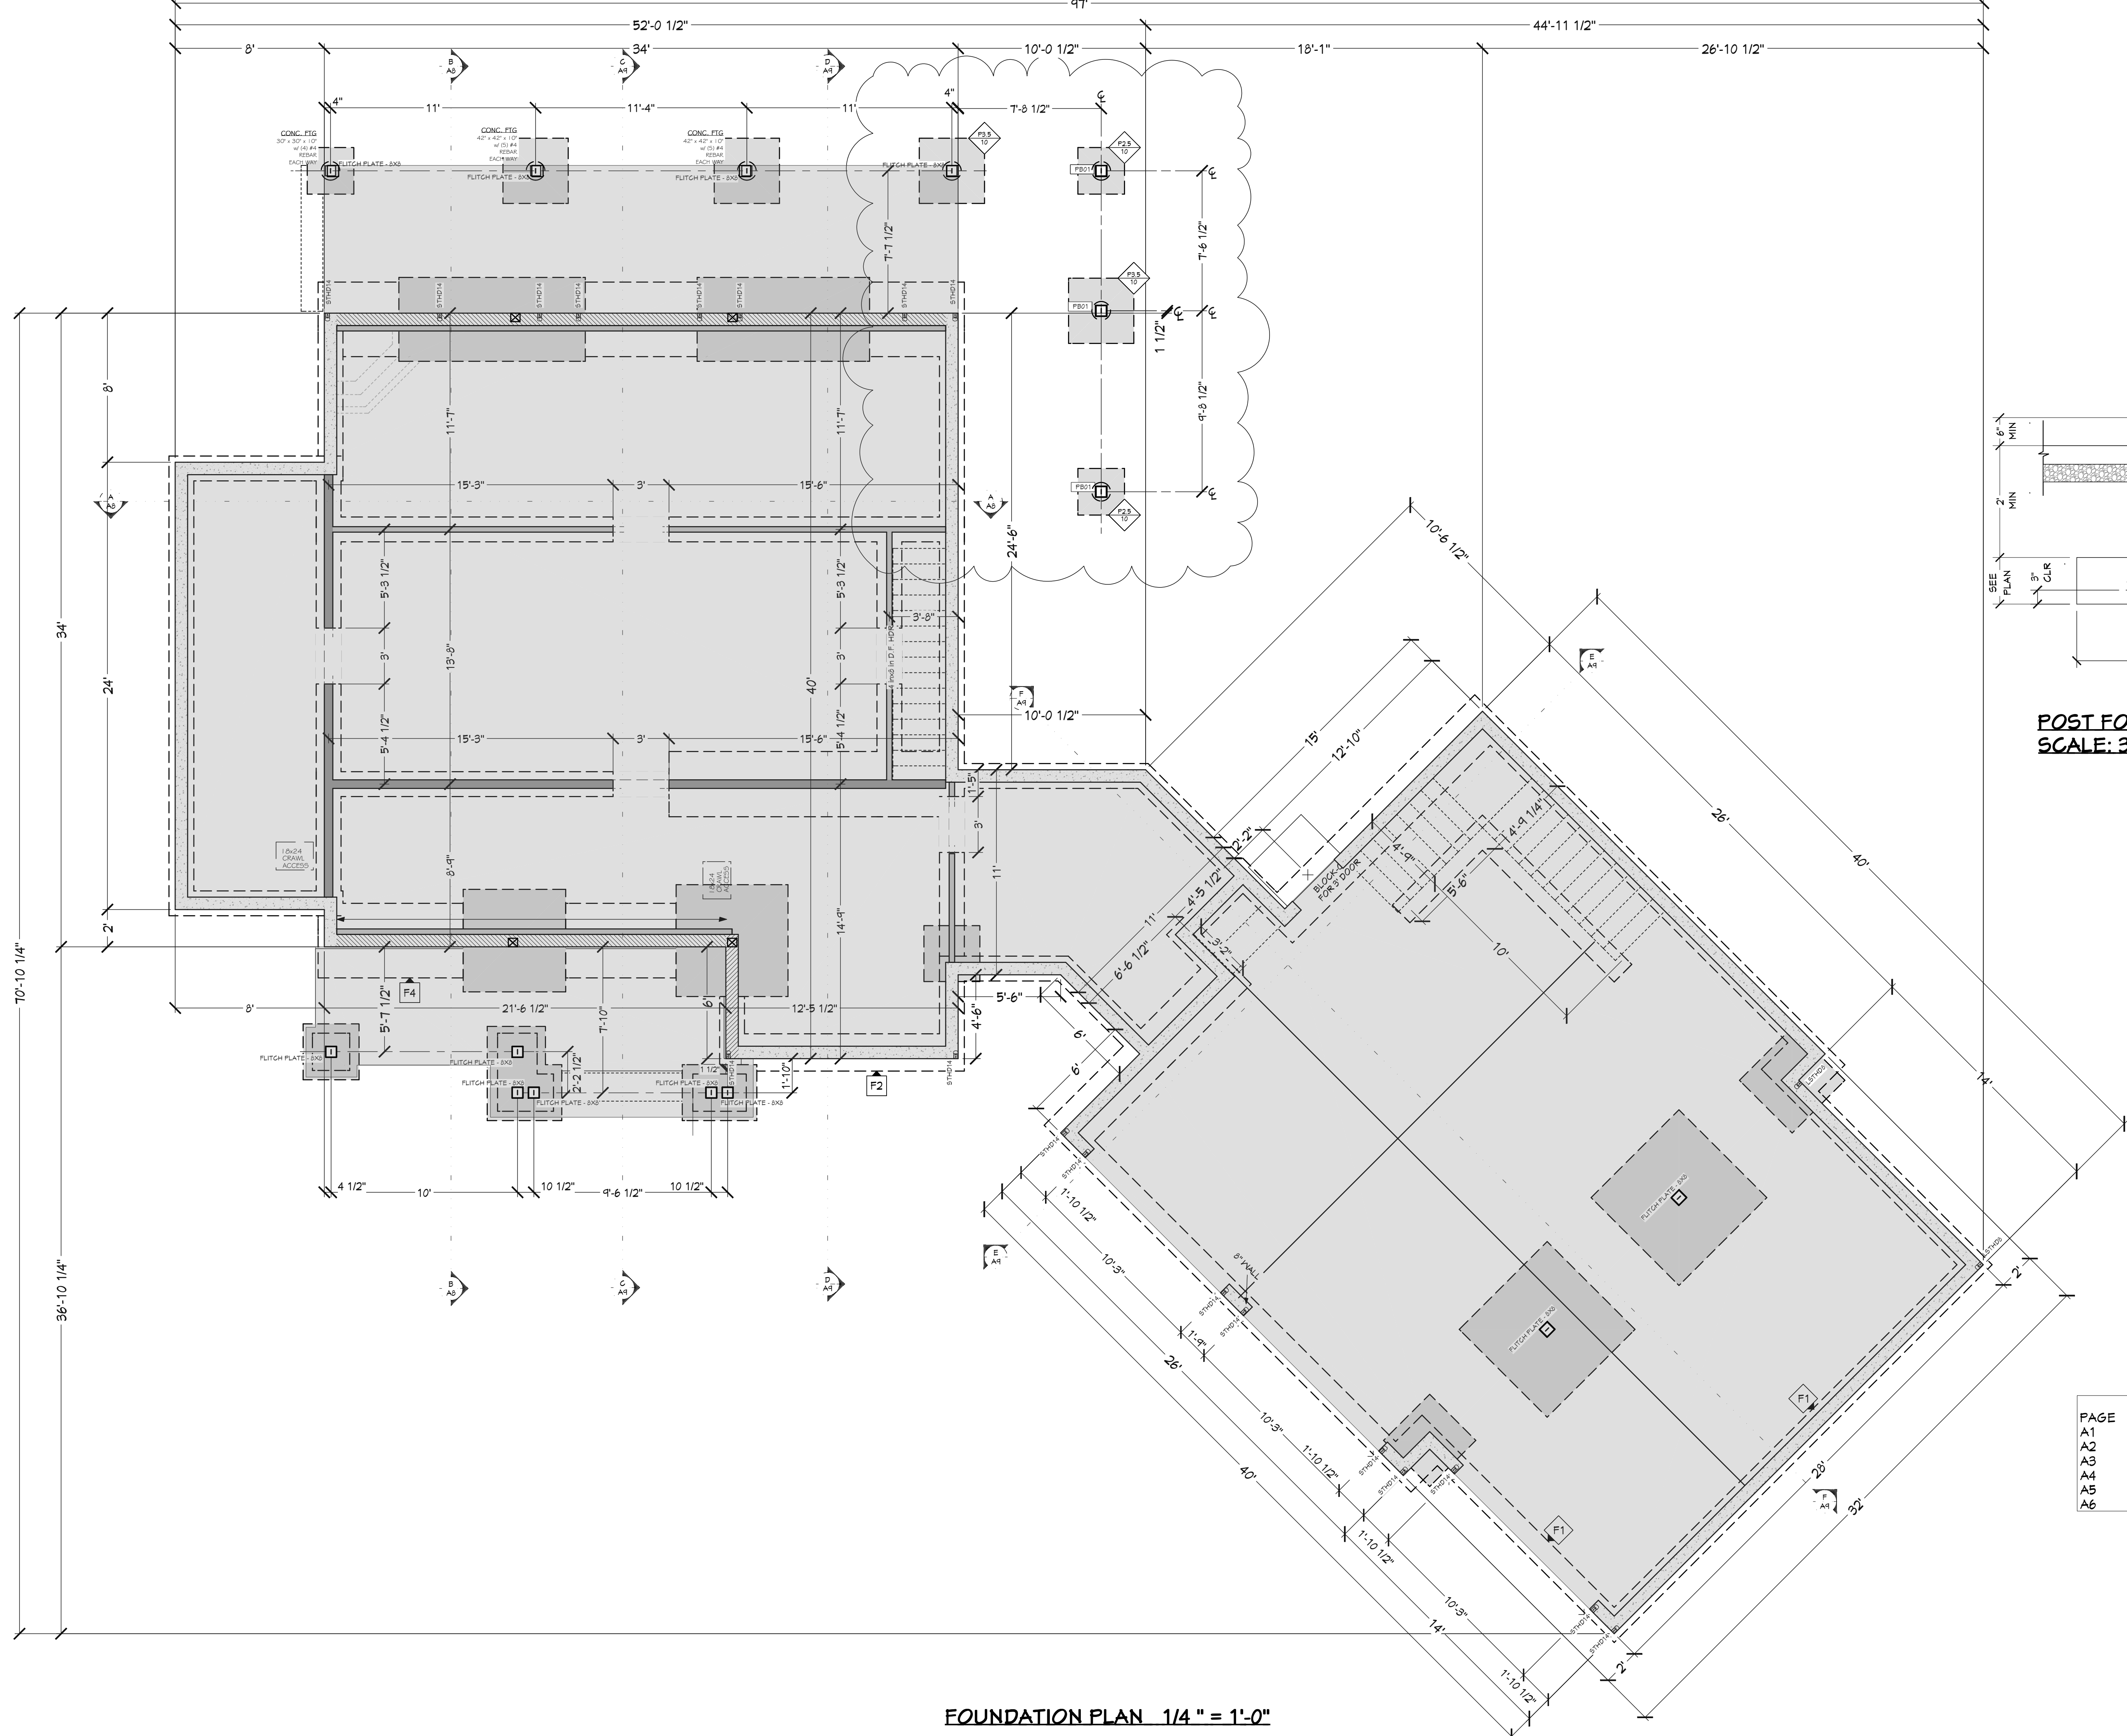

FOUNDATION PLAN 1/4" = 1'-0"

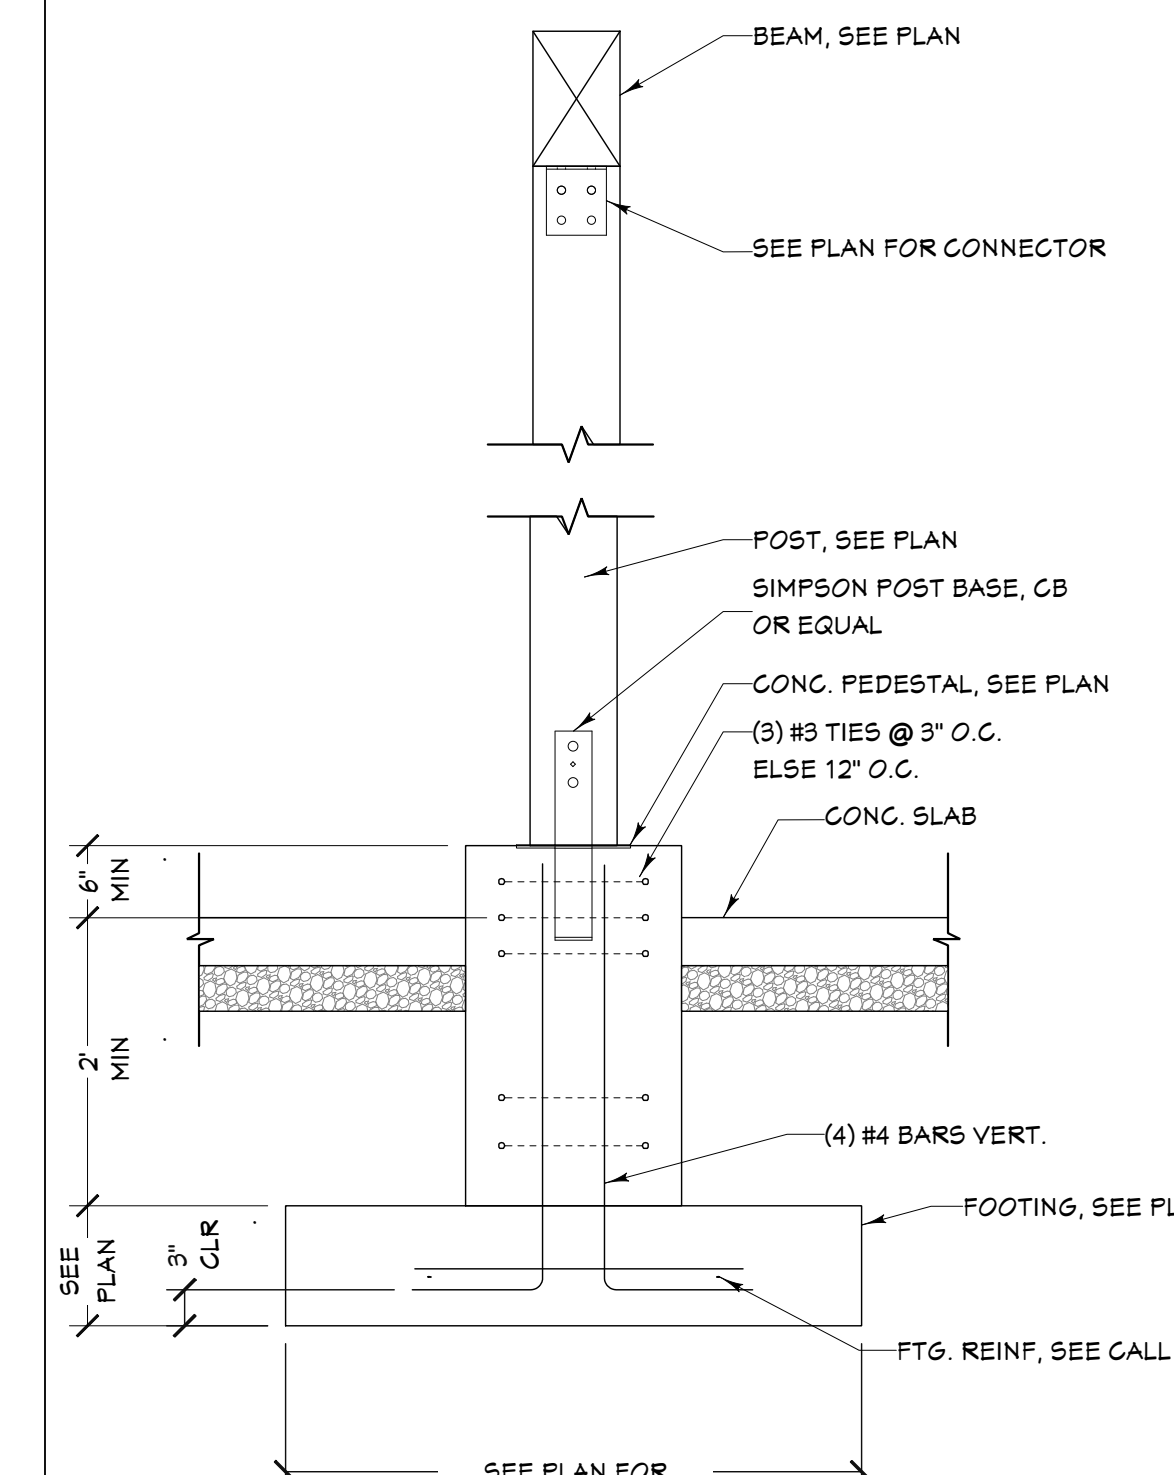

POST FOUNDATION DETAIL
SCALE: 3/4" = 1'-0"

| FLITCH PLATES | | | |
|---------------|--------------------|-----|----|
| NUMBER | LABEL | QTY | 3D |
| PB01 | FLITCH PLATE - 8X8 | 3 | |

| SHEET INDEX | |
|-------------|------------------------|
| PAGE | TITLE |
| A1 | SITE PLAN |
| A2 | FLOOR PLAN - 1ST LEVEL |
| A3 | FOUNDATION |
| A4 | FLOOR FRAMING |
| A5 | ROOF LAYOUT |
| A6 | ELEVATIONS |

PROJECT NO.
17-058-A

DECK ADDITION FOR OBERTI - BLACKHAWK ON THE RIVER

LOT #74 VALLEY CO., ID

CONTRACTOR TO VERIFY ALL DETAILS, DIMENSIONS, AND SPECIFICATIONS PRIOR TO CONSTRUCTION. AND REPORT ANY OMISSIONS AND/OR ERRORS TO SMC DESIGN. THE PURCHASER OR BUILDER OF THIS PLAN RELEASES SMC DESIGN FROM ANY CLAIMS, LITIGATIONS OR SUITS THAT MAY ARISE DURING CONSTRUCTION OR ANYTIME THEREAFTER.

SCALE:
SEE PLAN


INITIAL DATE: 9/10/2017
PRINT DATE: 8/5/2020

DRAWN BY:
Steve

FOUNDATION

SMC Design
SMC Design
208.249.7288
Nampa, ID

SHEET NUMBER
A3
PAGE 3 OF 6

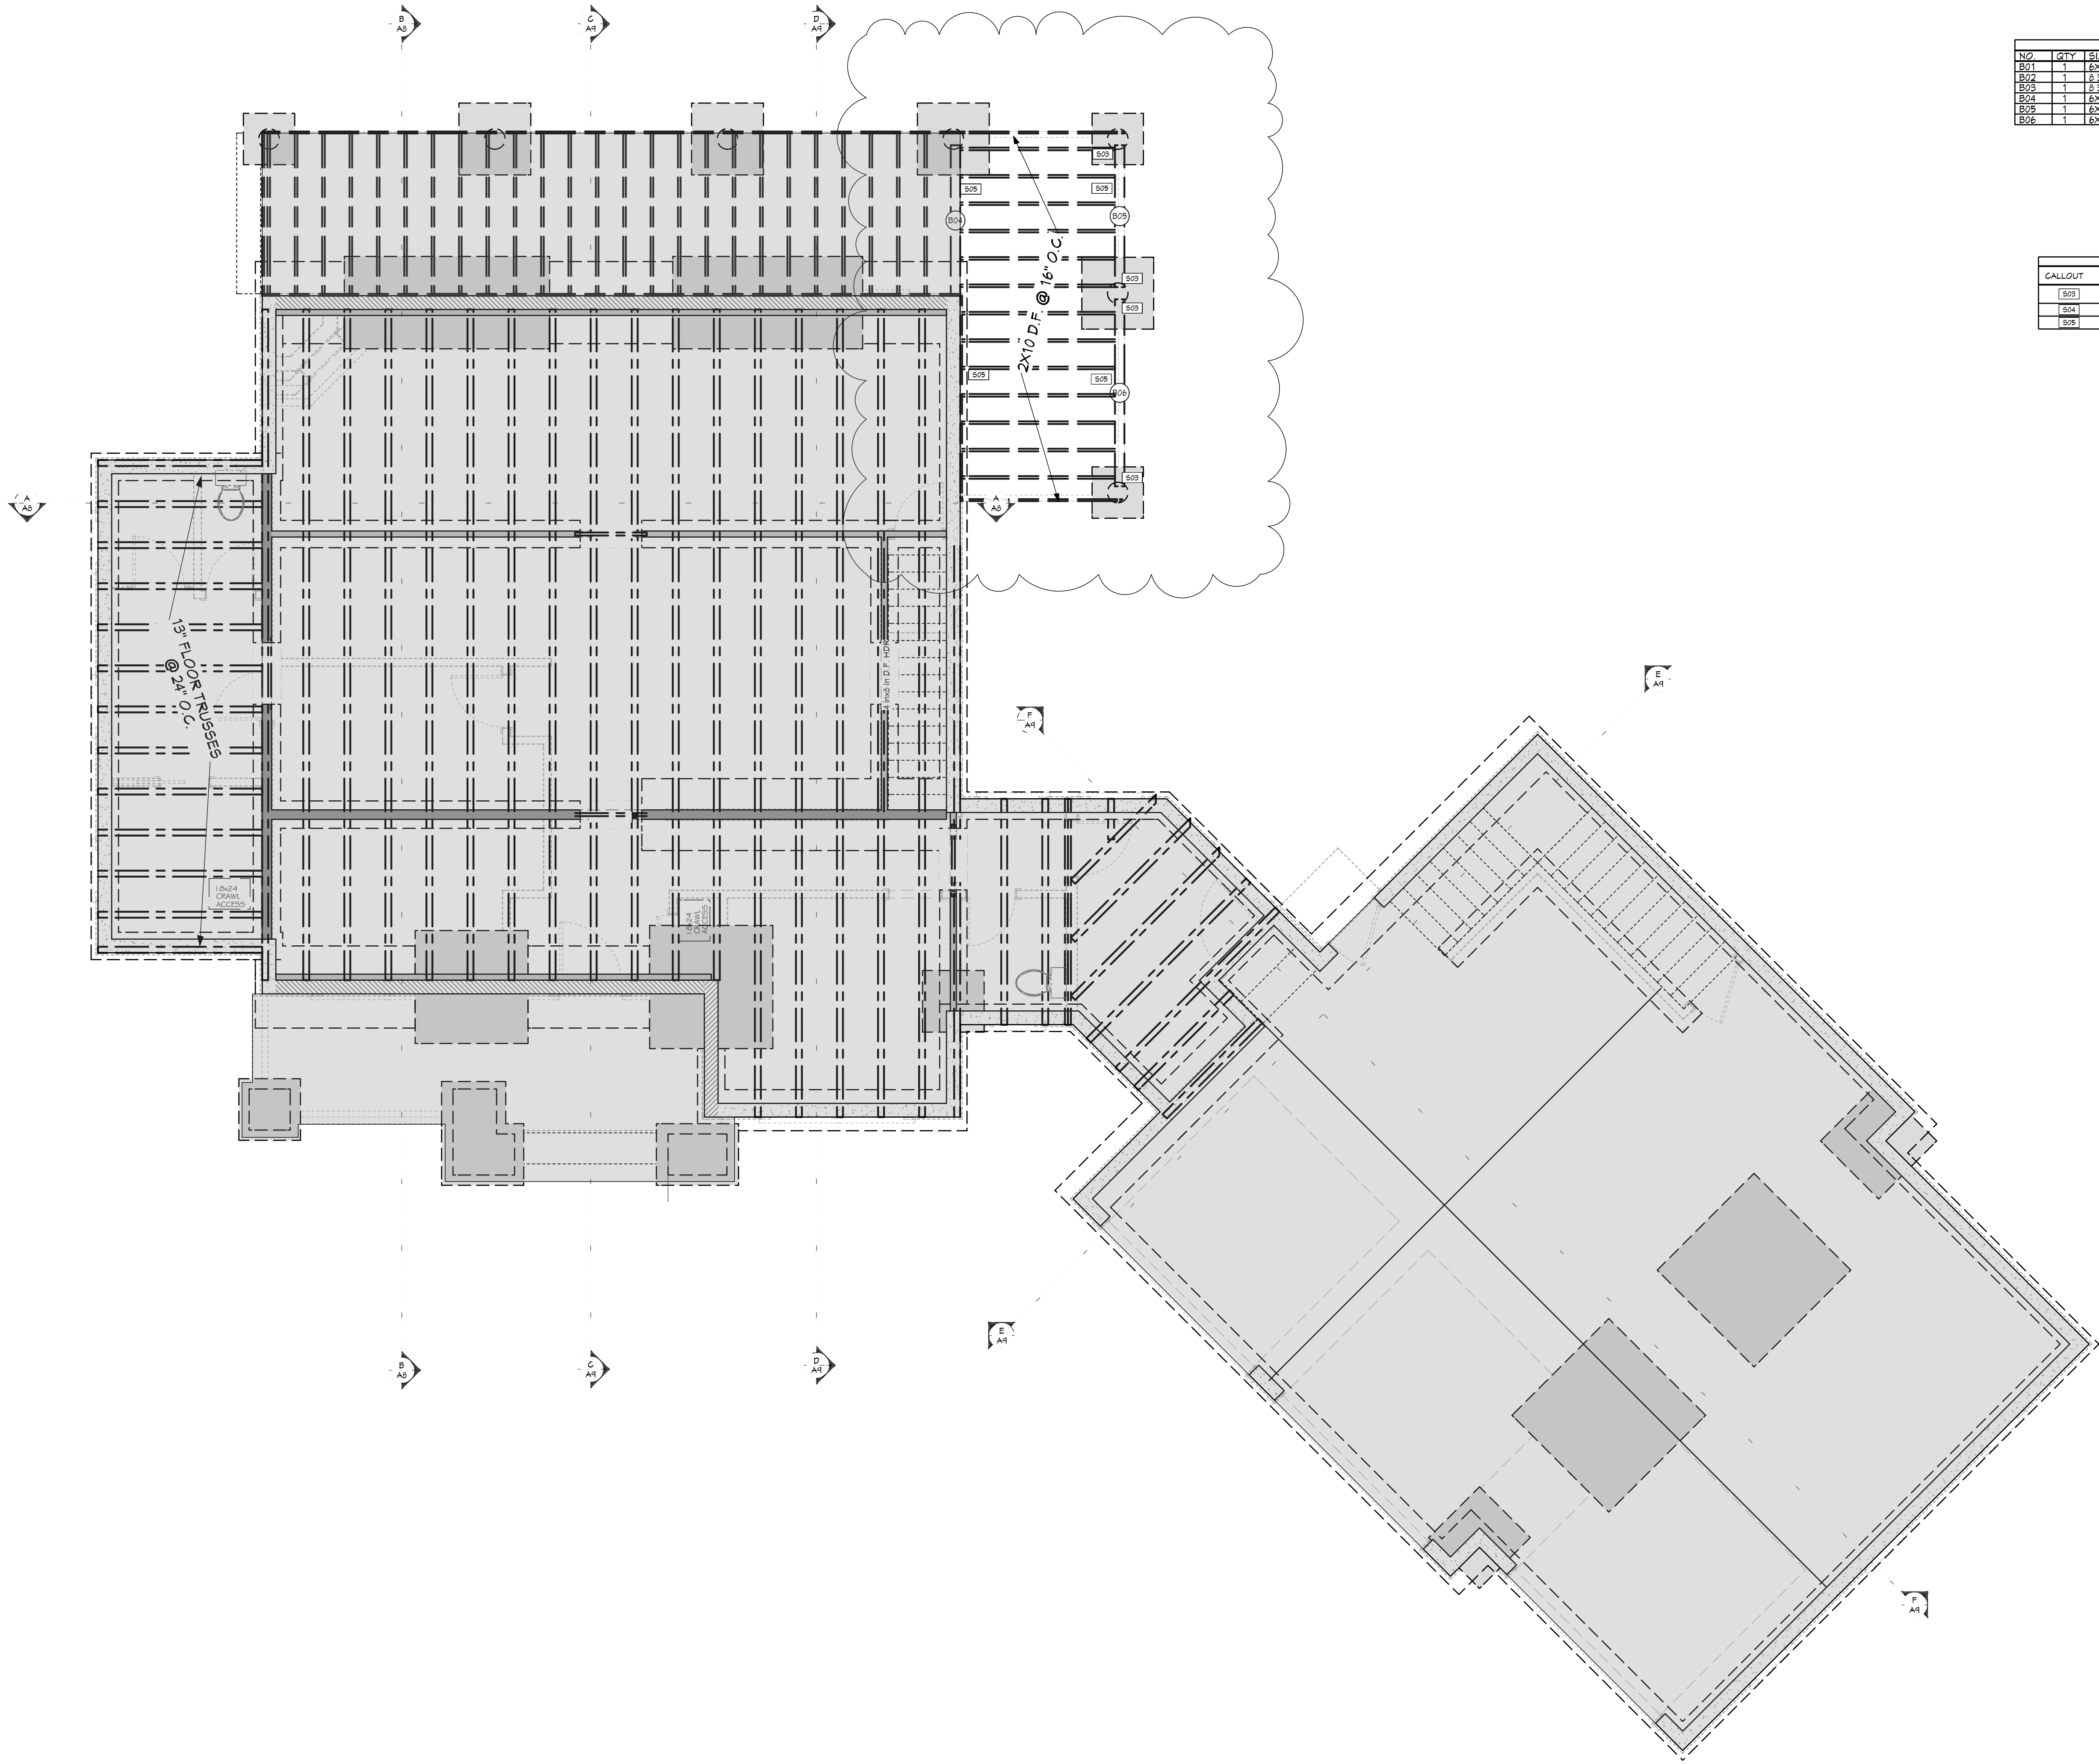

| BEAM SCHEDULE | | | | | |
|---------------|-----|----------------|--------|-------|------------|
| NO. | QTY | SIZE | TYPE | NOTES | ISM CALC # |
| B01 | 1 | 6X12 | LUMBER | DF #1 | 1 |
| B02 | 1 | 2-3/4 X 13 1/2 | GLULAM | | 2 |
| B03 | 1 | 2-3/4 X 13 1/2 | GLULAM | | 3 |
| B04 | 1 | 6X10 | LUMBER | | 4 |
| B05 | 1 | 6X12 | LUMBER | | 5 |
| B06 | 1 | 6X12 | LUMBER | | 6 |

| HANGER SCHEDULE | | | | | |
|-----------------|-------------|-----------|-----------|--------------|-------------|
| CALLOUT | MODEL | TOP NAILS | SEAT L.G. | MEMBER NAILS | FACE NAILS |
| B03 | HUG0610-S05 | N/A | 3.00" | 6-30ES25212 | 12-5D525212 |
| B04 | L55R410Z | N/A | 1.88" | 18-16D2X2.5 | 22-16D2X2.5 |
| B05 | LU28 | N/A | 1.50" | 6-10D1X1.5 | 8-10D1X1.5 |

| SHEET INDEX | |
|-------------|------------------------|
| PAGE | TITLE |
| A1 | SITE PLAN |
| A2 | FLOOR PLAN - 1ST LEVEL |
| A3 | FOUNDATION |
| A4 | FLOOR FRAMING |
| A5 | ROOF LAYOUT |
| A6 | ELEVATIONS |

FLOOR FRAMING - 1ST LEVEL 1/4" = 1'-0"

PROJECT NO.
17-058-A

DECK ADDITION FOR OBERTI - BLACKHAWK ON THE RIVER
LOT #74 VALLEY CO., ID

CONTRACTOR TO VERIFY ALL DETAILS, DIMENSIONS, AND SPECIFICATIONS PRIOR TO CONSTRUCTION, AND REPORT ANY OMISSIONS AND/OR ERRORS TO SMC DESIGN. THE PURCHASER OR BUILDER OF THIS PLAN RELEASES SMC DESIGN FROM ANY CLAIMS, LITIGATIONS OR SUITS THAT MAY ARISE DURING CONSTRUCTION OR ANYTIME THEREAFTER.

DRAWN BY: Steve
SCALE: SEE PLAN
INITIAL DATE: 9/10/2017
PRINT DATE: 8/5/2020

SMC Design
SMC Design
208.249.7288
Nampa, ID

SHEET NUMBER
A4
PAGE 4 OF 6

FLOOR FRAMING

DECK ADDITION FOR OBERTI - BLACKHAWK ON THE RIVER
LOT #74 VALLEY CO., ID

CONTRACTOR TO VERIFY ALL DETAILS, DIMENSIONS, AND SPECIFICATIONS PRIOR TO CONSTRUCTION, AND REPORT ANY OMISSIONS AND/OR ERRORS TO SMC DESIGN. THE PURCHASER OR BUILDER OF THIS PLAN RELEASES SMC DESIGN FROM ANY CLAIMS, LITIGATIONS OR SUITS THAT MAY ARISE DURING CONSTRUCTION OR ANYTIME THEREAFTER.


DRAWN BY: Steve
SCALE: SEE PLAN
INITIAL DATE: 9/10/2017
PRINT DATE: 8/5/2020

ROOF LAYOUT

SMC Design
SMC Design
208.249.7288
Nampa, ID

| BEAM SCHEDULE | | | | | |
|---------------|-----|----------------|--------|-------|-----------|
| NO. | QTY | SIZE | TYPE | NOTES | SM CALG # |
| B01 | 1 | 6X12 | LUMBER | DF #1 | 1 |
| B02 | 1 | 2-3/4 X 13 1/2 | GLULAM | | 2 |
| B03 | 1 | 2-3/4 X 13 1/2 | GLULAM | | 3 |
| B04 | 1 | 6X10 | LUMBER | | 4 |
| B05 | 1 | 6X12 | LUMBER | | 5 |
| B06 | 1 | 6X12 | LUMBER | | 6 |


| HANGER SCHEDULE | | | | | |
|-----------------|-------------|-----------|----------|--------------|----------------------|
| CALLOUT | MODEL | TOP NAILS | SEAT LG. | MEMBER NAILS | FACE NAILS |
| B03 | HUG0610-S05 | N/A | 3.00" | 6 | SDS25212 12-SDS25212 |
| B04 | L55R410Z | N/A | 1.88" | 18-16Dx2.5 | 22-16Dx2.5 |
| B05 | LU28 | N/A | 1.50" | 6-10Dx1.5 | 8-10Dx1.5 |

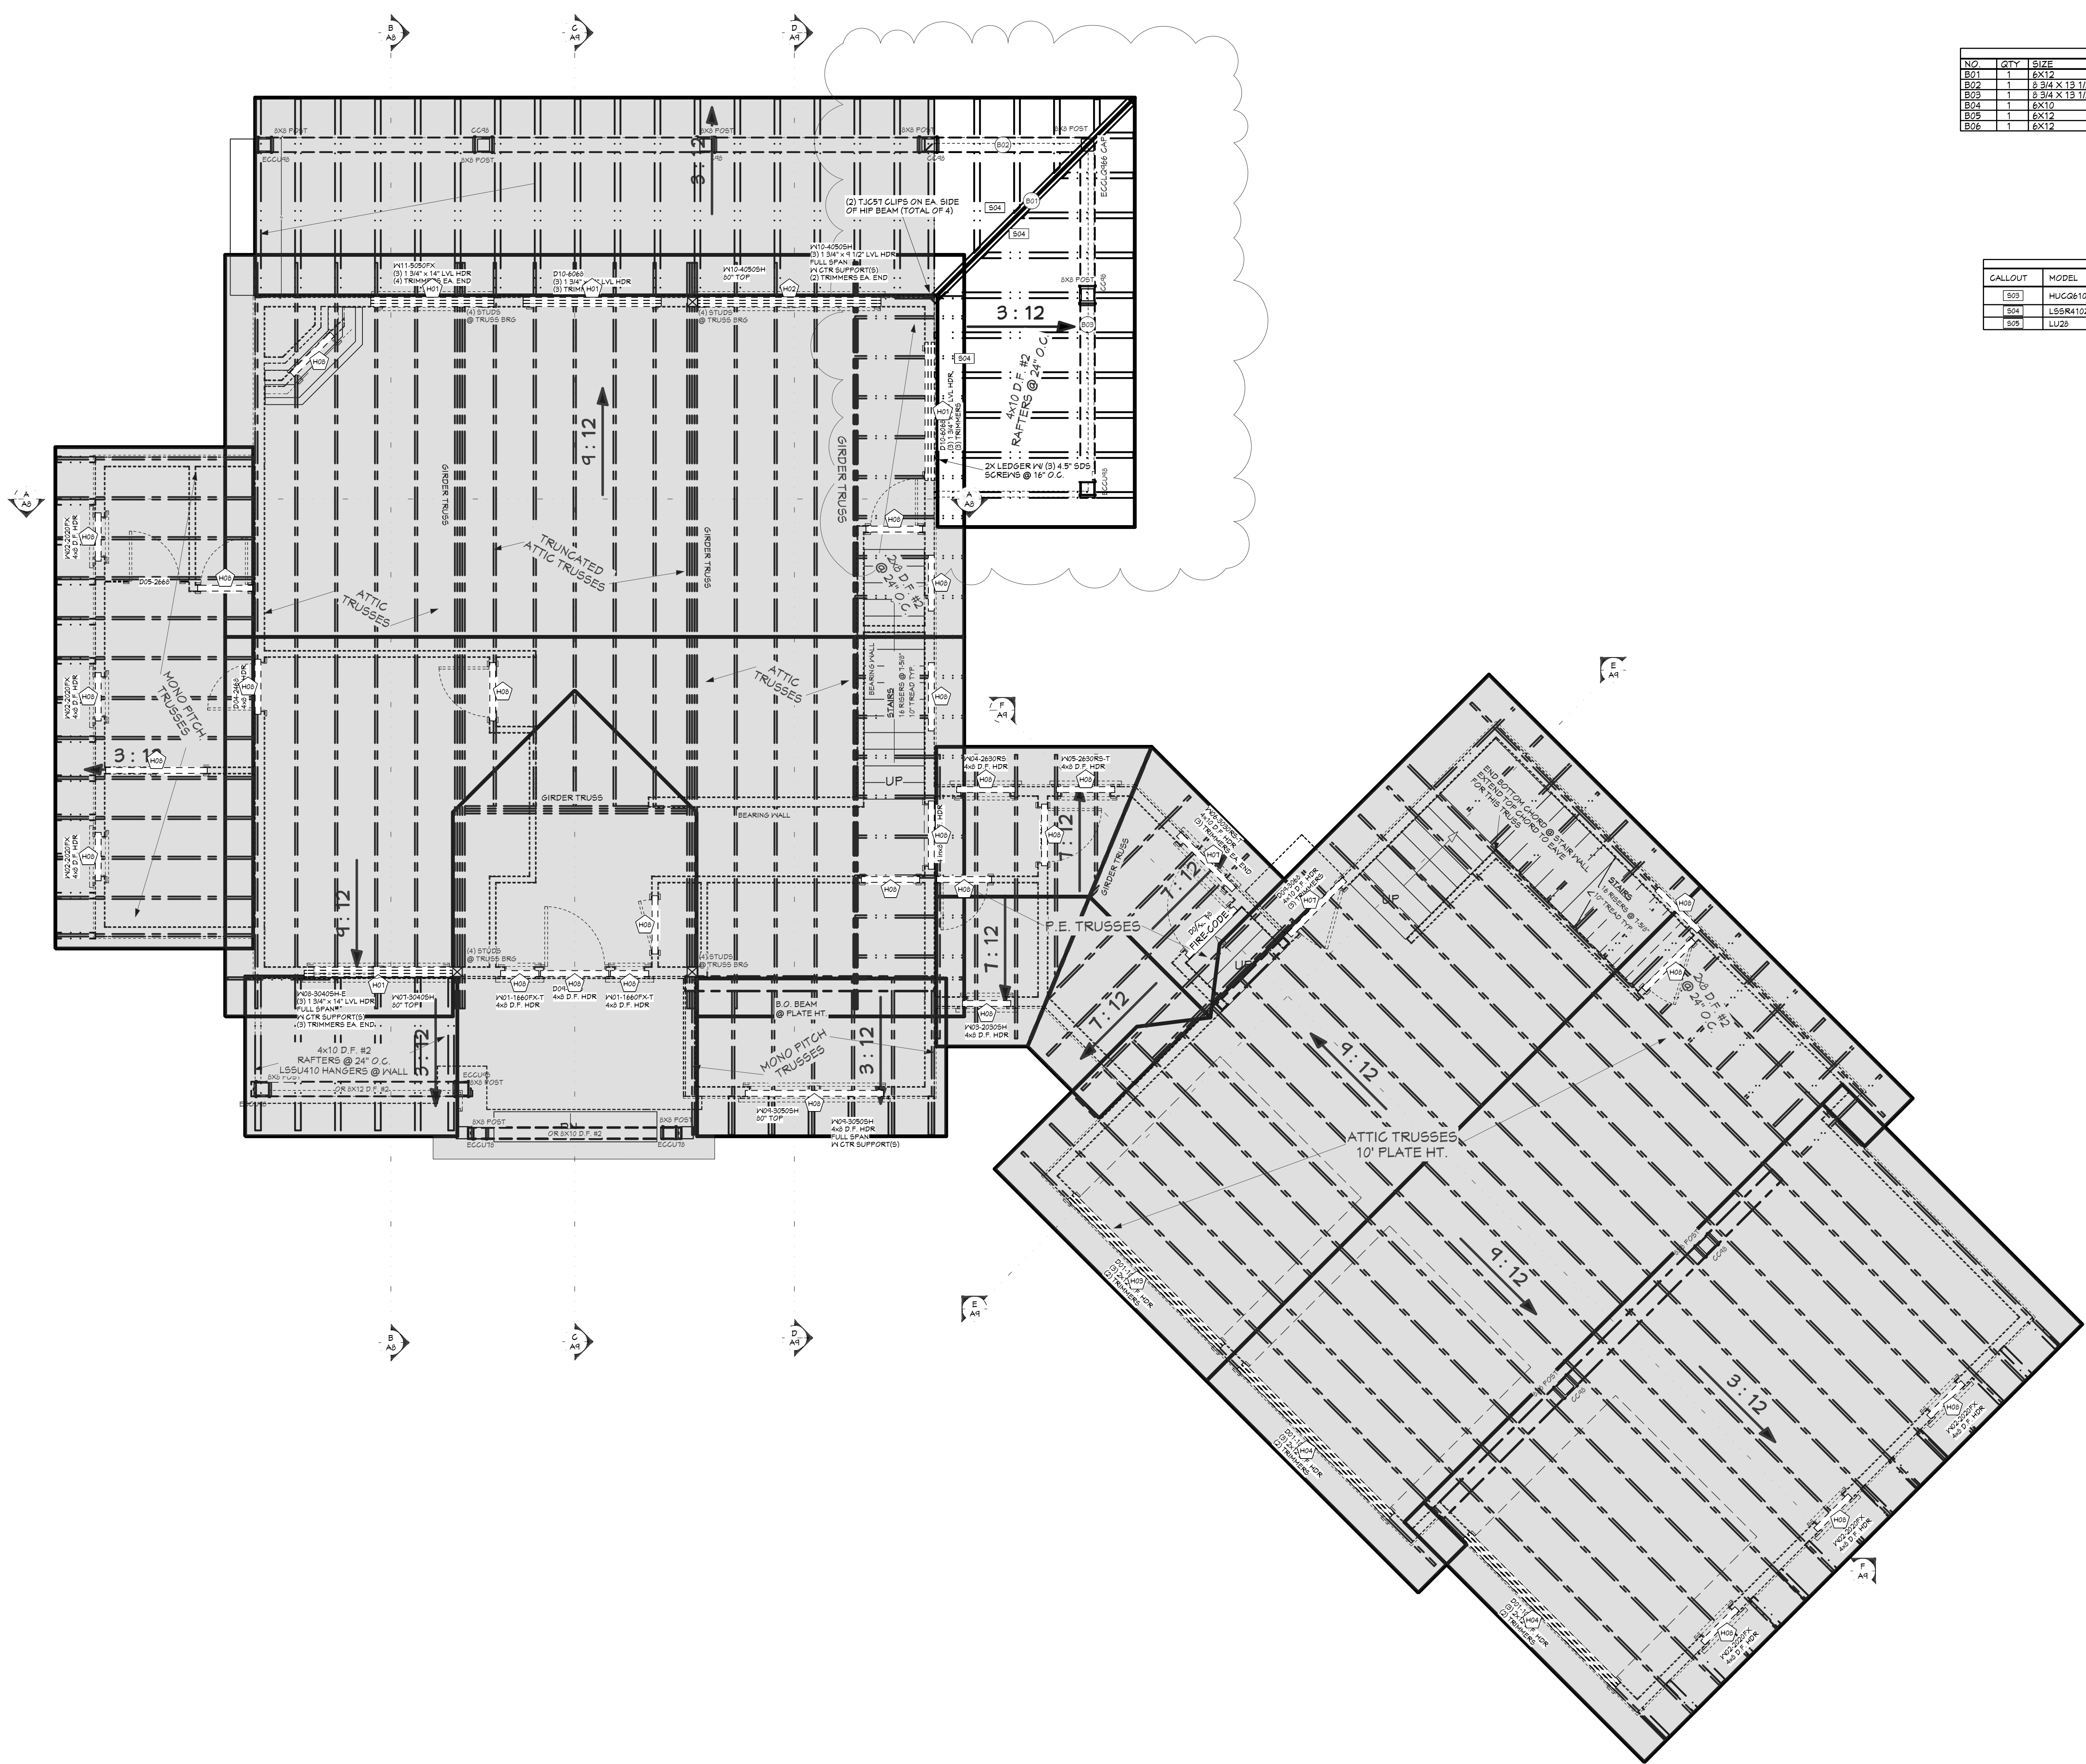


ROOF LAYOUT - 1ST LEVEL 1/4" = 1'-0"

| SHEET INDEX | |
|-------------|------------------------|
| PAGE | TITLE |
| A1 | SITE PLAN |
| A2 | FLOOR PLAN - 1ST LEVEL |
| A3 | FOUNDATION |
| A4 | FLOOR FRAMING |
| A5 | ROOF LAYOUT |
| A6 | ELEVATIONS |

CONTRACTOR TO VERIFY ALL DETAILS, DIMENSIONS, AND SPECIFICATIONS PRIOR TO CONSTRUCTION, AND REPORT ANY OMISSIONS AND/OR ERRORS TO SMC DESIGN. THE PURCHASER OR BUILDER OF THIS PLAN RELEASES SMC DESIGN FROM ANY CLAIMS, LITIGATIONS OR SUITS THAT MAY ARISE DURING CONSTRUCTION OR ANYTIME THEREAFTER.

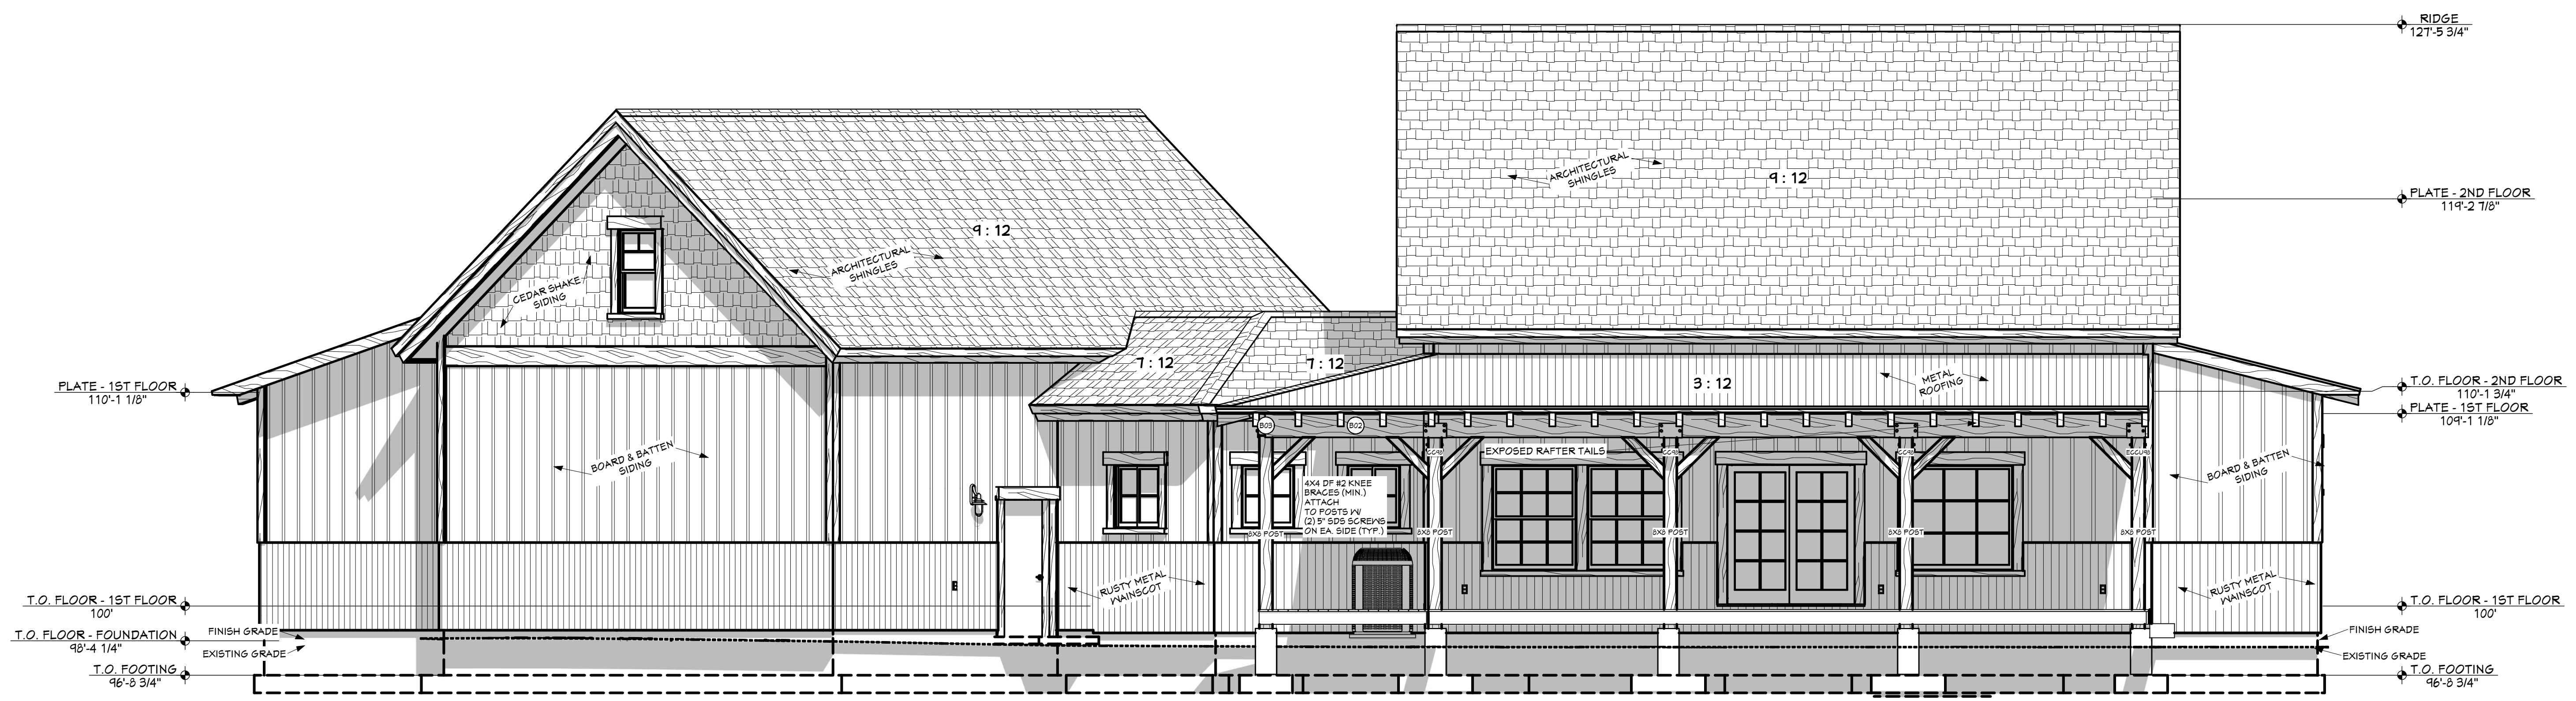

REAR ELEVATION 1/4" = 1'-0"

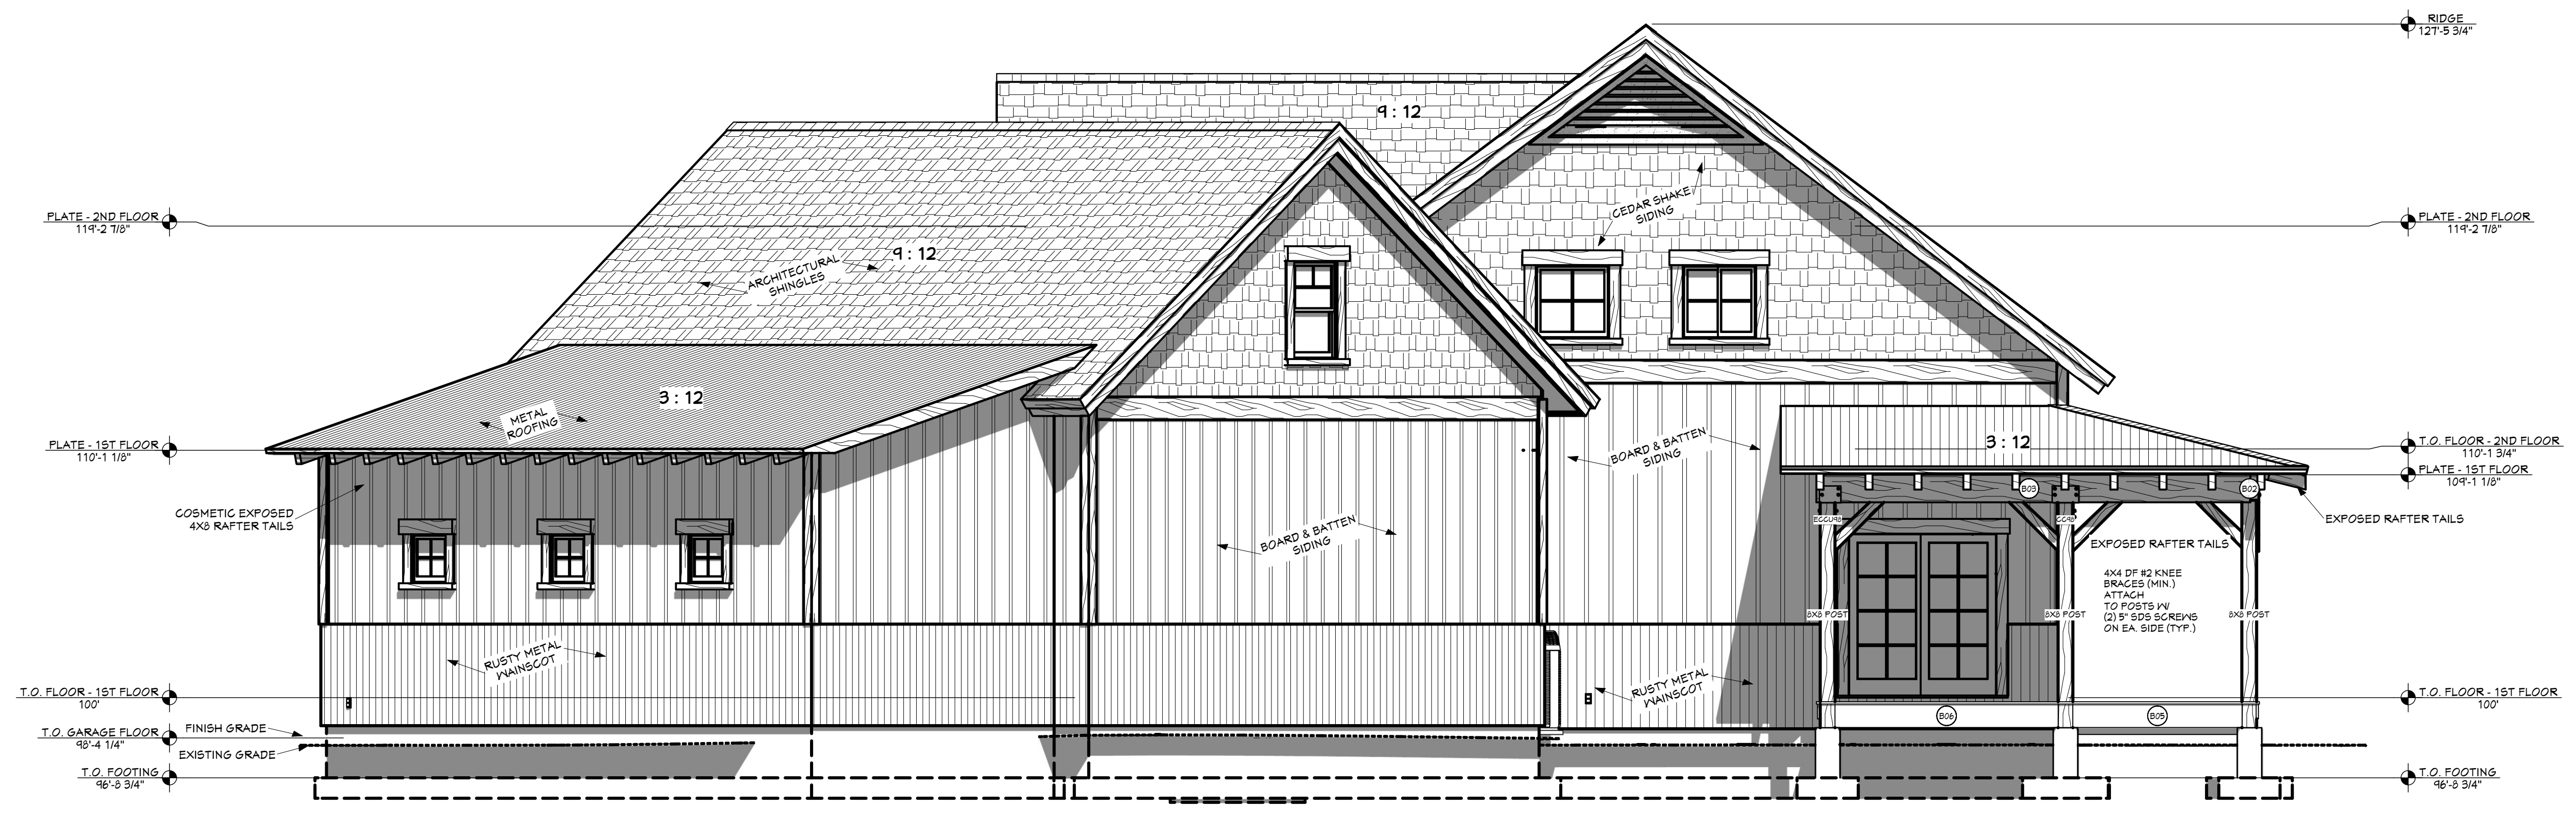

RIGHT ELEVATION 1/4" = 1'-0"

| PAGE | TITLE |
|------|------------------------|
| A1 | SITE PLAN |
| A2 | FLOOR PLAN - 1ST LEVEL |
| A3 | FOUNDATION |
| A4 | FLOOR FRAMING |
| A5 | ROOF LAYOUT |
| A6 | ELEVATIONS |