


PRELIMINARY
NOT FOR CONSTRUCTION

PROJECT NO.
25-011

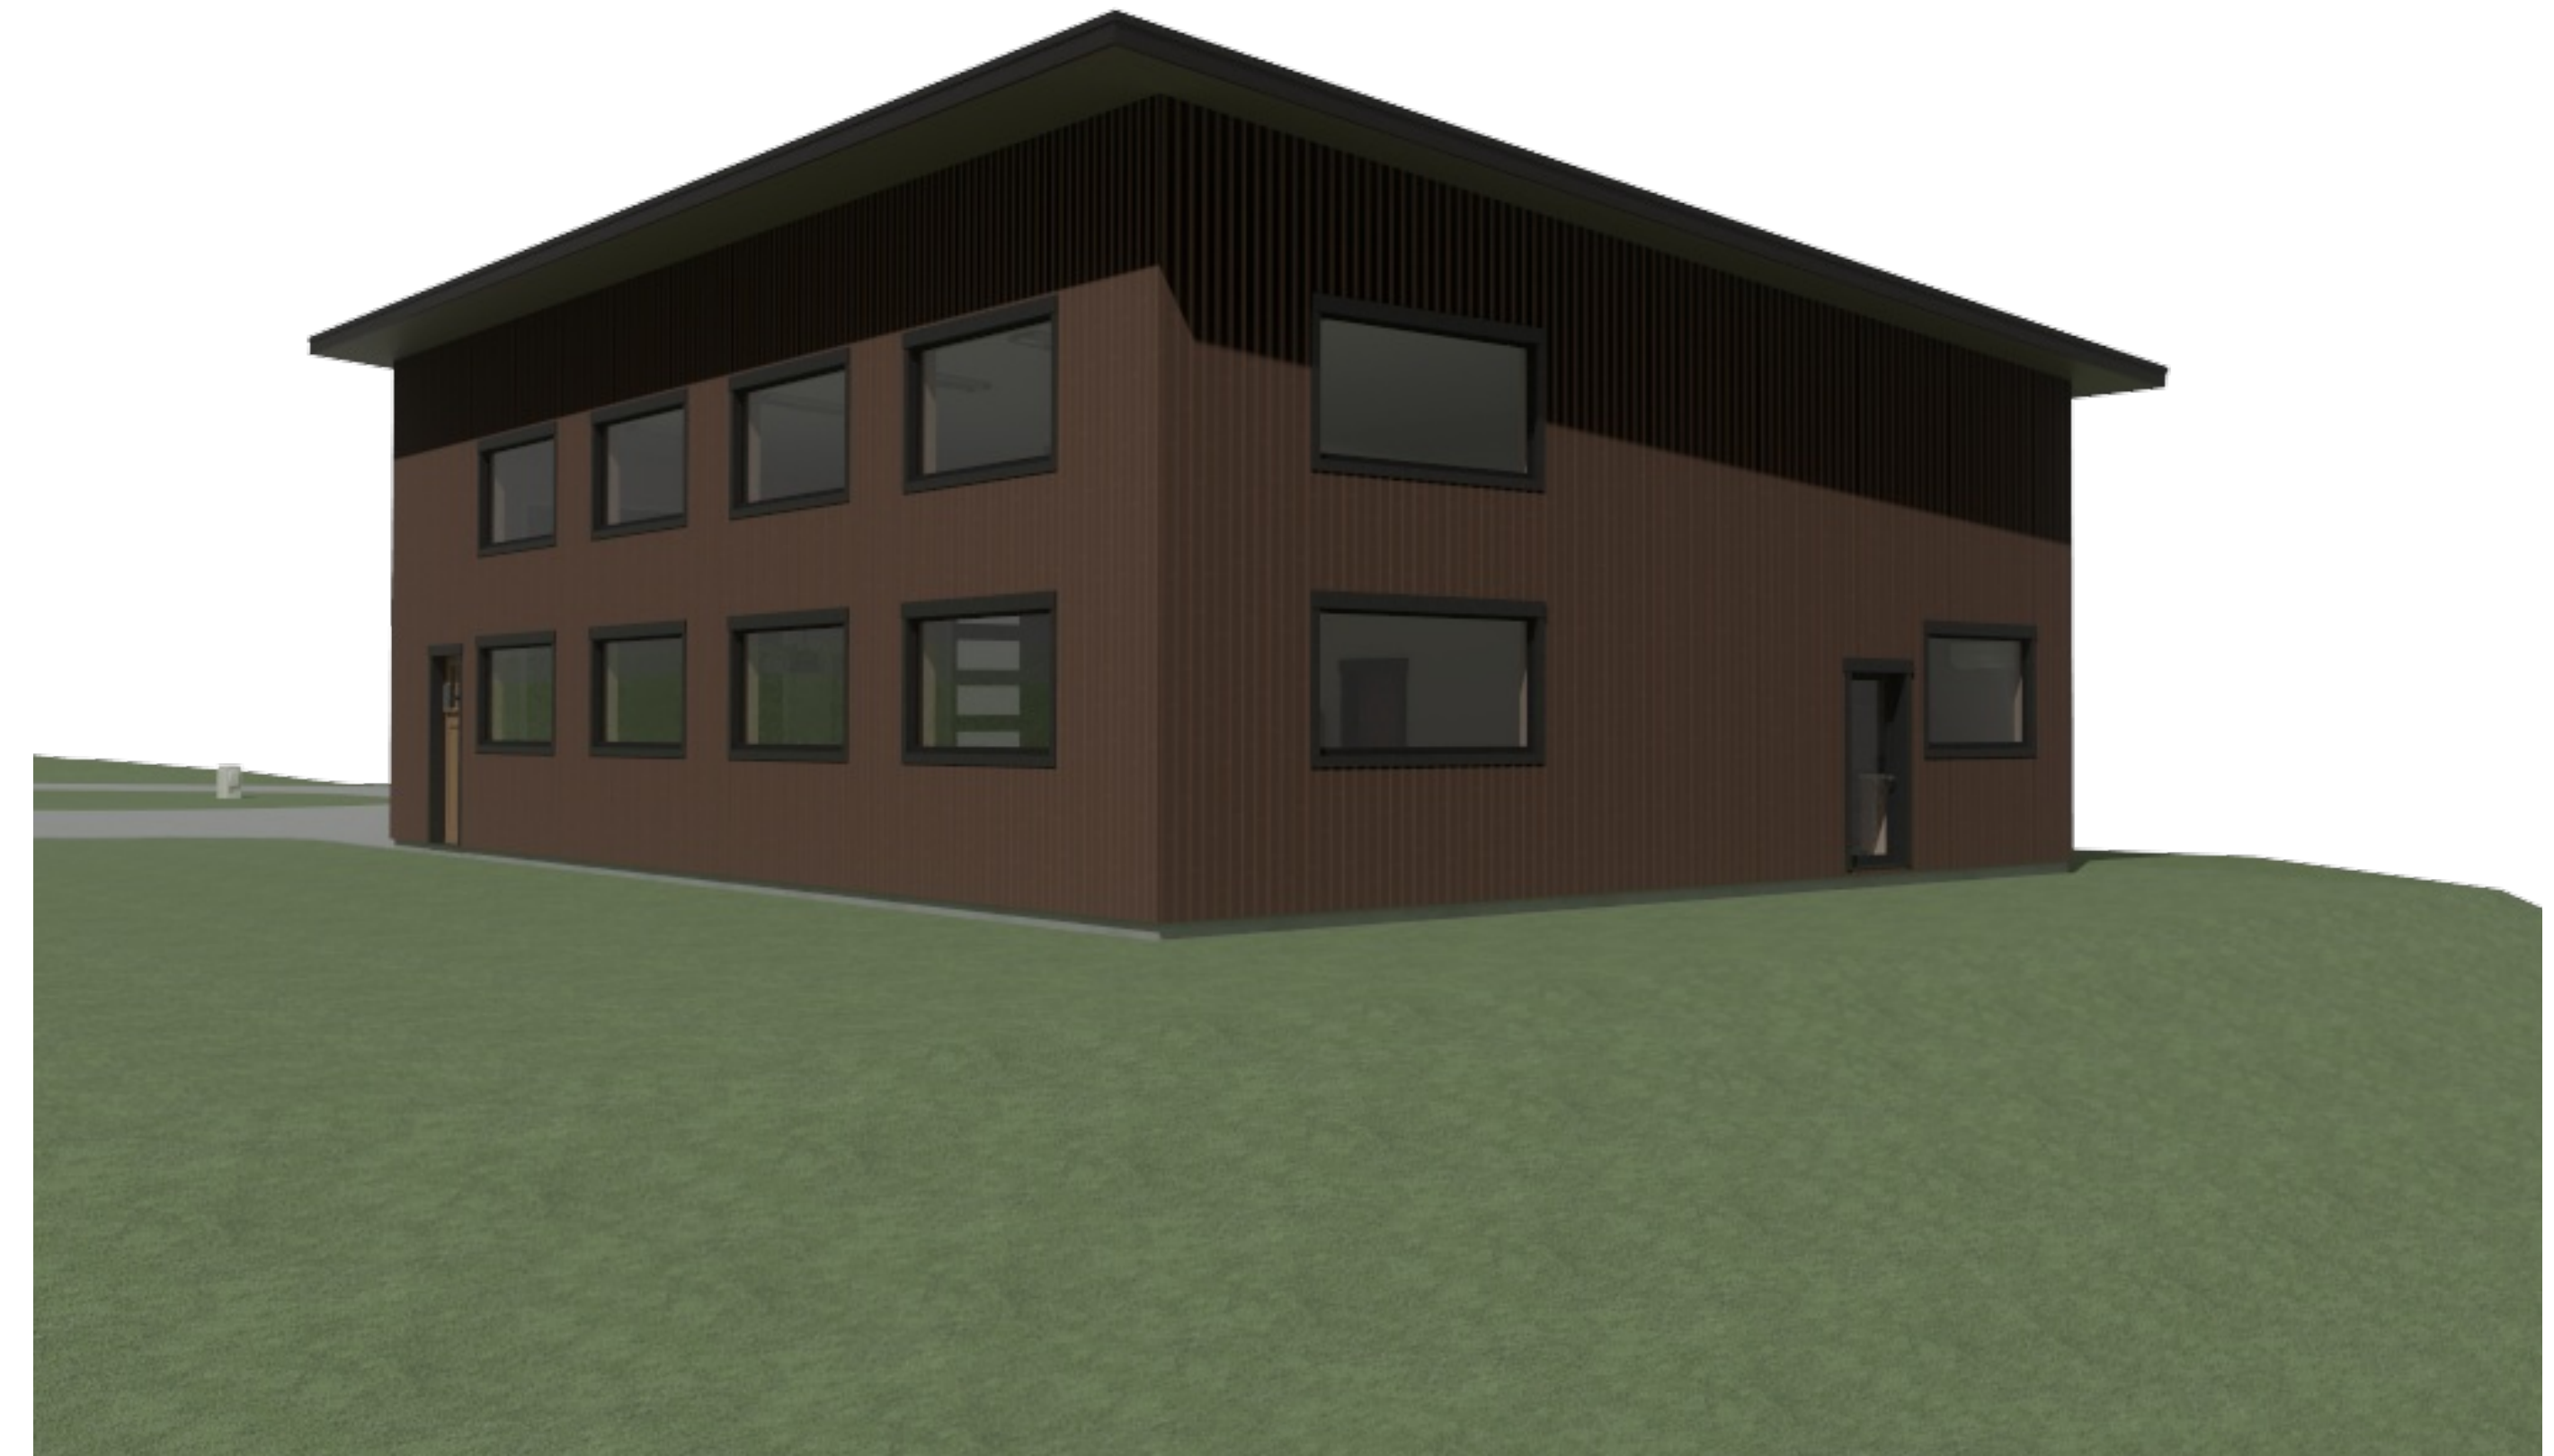

FROM NORTHEAST




FROM NORTHWEST



FROM SOUTHEAST

40' x 60' SHOP FOR BALLARD
ADAMS CO., ID

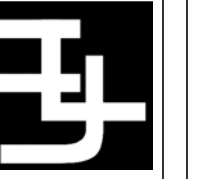

CONTRACTOR TO VERIFY ALL DETAILS, DIMENSIONS, AND SPECIFICATIONS PRIOR TO CONSTRUCTION, AND REPORT ANY OMISSIONS AND/OR ERRORS TO SMC DESIGN. THE PURCHASER OR BUILDER OF THIS PLAN RELEASES SMC DESIGN FROM ANY CLAIMS, LITIGATIONS OR SUITS THAT MAY ARISE DURING CONSTRUCTION OR ANYTIME THEREAFTER.

SHEET SIZE:
ARCH D (24" x 36")

INITIAL DATE: 4/15/2025
PRINT DATE: 3/17/2026

DRAWN BY:
Steve

3D VIEWS

SMC Design
SMC Design
208.249.7288
Nampa, ID

SHEET NUMBER
A1
PAGE 1

PRELIMINARY
NOT FOR CONSTRUCTION



SHEET INDEX	
PAGE	TITLE
A1	3D VIEWS
A2	SITE PLAN
A3	FLOOR PLAN - 1ST LEVEL
A4	ELEVATIONS
A5	ELEVATIONS
A6	SECTION VIEWS
A7	SECTION VIEWS

SITE PLAN
1 IN = 20 FT

PROJECT NO.
25-011

40' x 60' SHOP FOR BALLARD
ADAMS CO., ID

UH

CONTRACTOR TO VERIFY ALL DETAILS, DIMENSIONS, AND SPECIFICATIONS PRIOR TO CONSTRUCTION, AND REPORT ANY OMISSIONS AND/OR ERRORS TO SMC DESIGN. THE PURCHASER OR BUILDER OF THIS PLAN RELEASES SMC DESIGN FROM ANY CLAIMS, LITIGATIONS OR SUITS THAT MAY ARISE DURING CONSTRUCTION OR ANYTIME THEREAFTER.

DRAWN BY: Steve


SHEET SIZE: ARCH D (24" x 36")

INITIAL DATE: 4/15/2025
PRINT DATE: 3/11/2026

SITE PLAN

SMC Design
SMC Design
208.249.7286
Nampa, ID

SHEET NUMBER
A2
PAGE 2

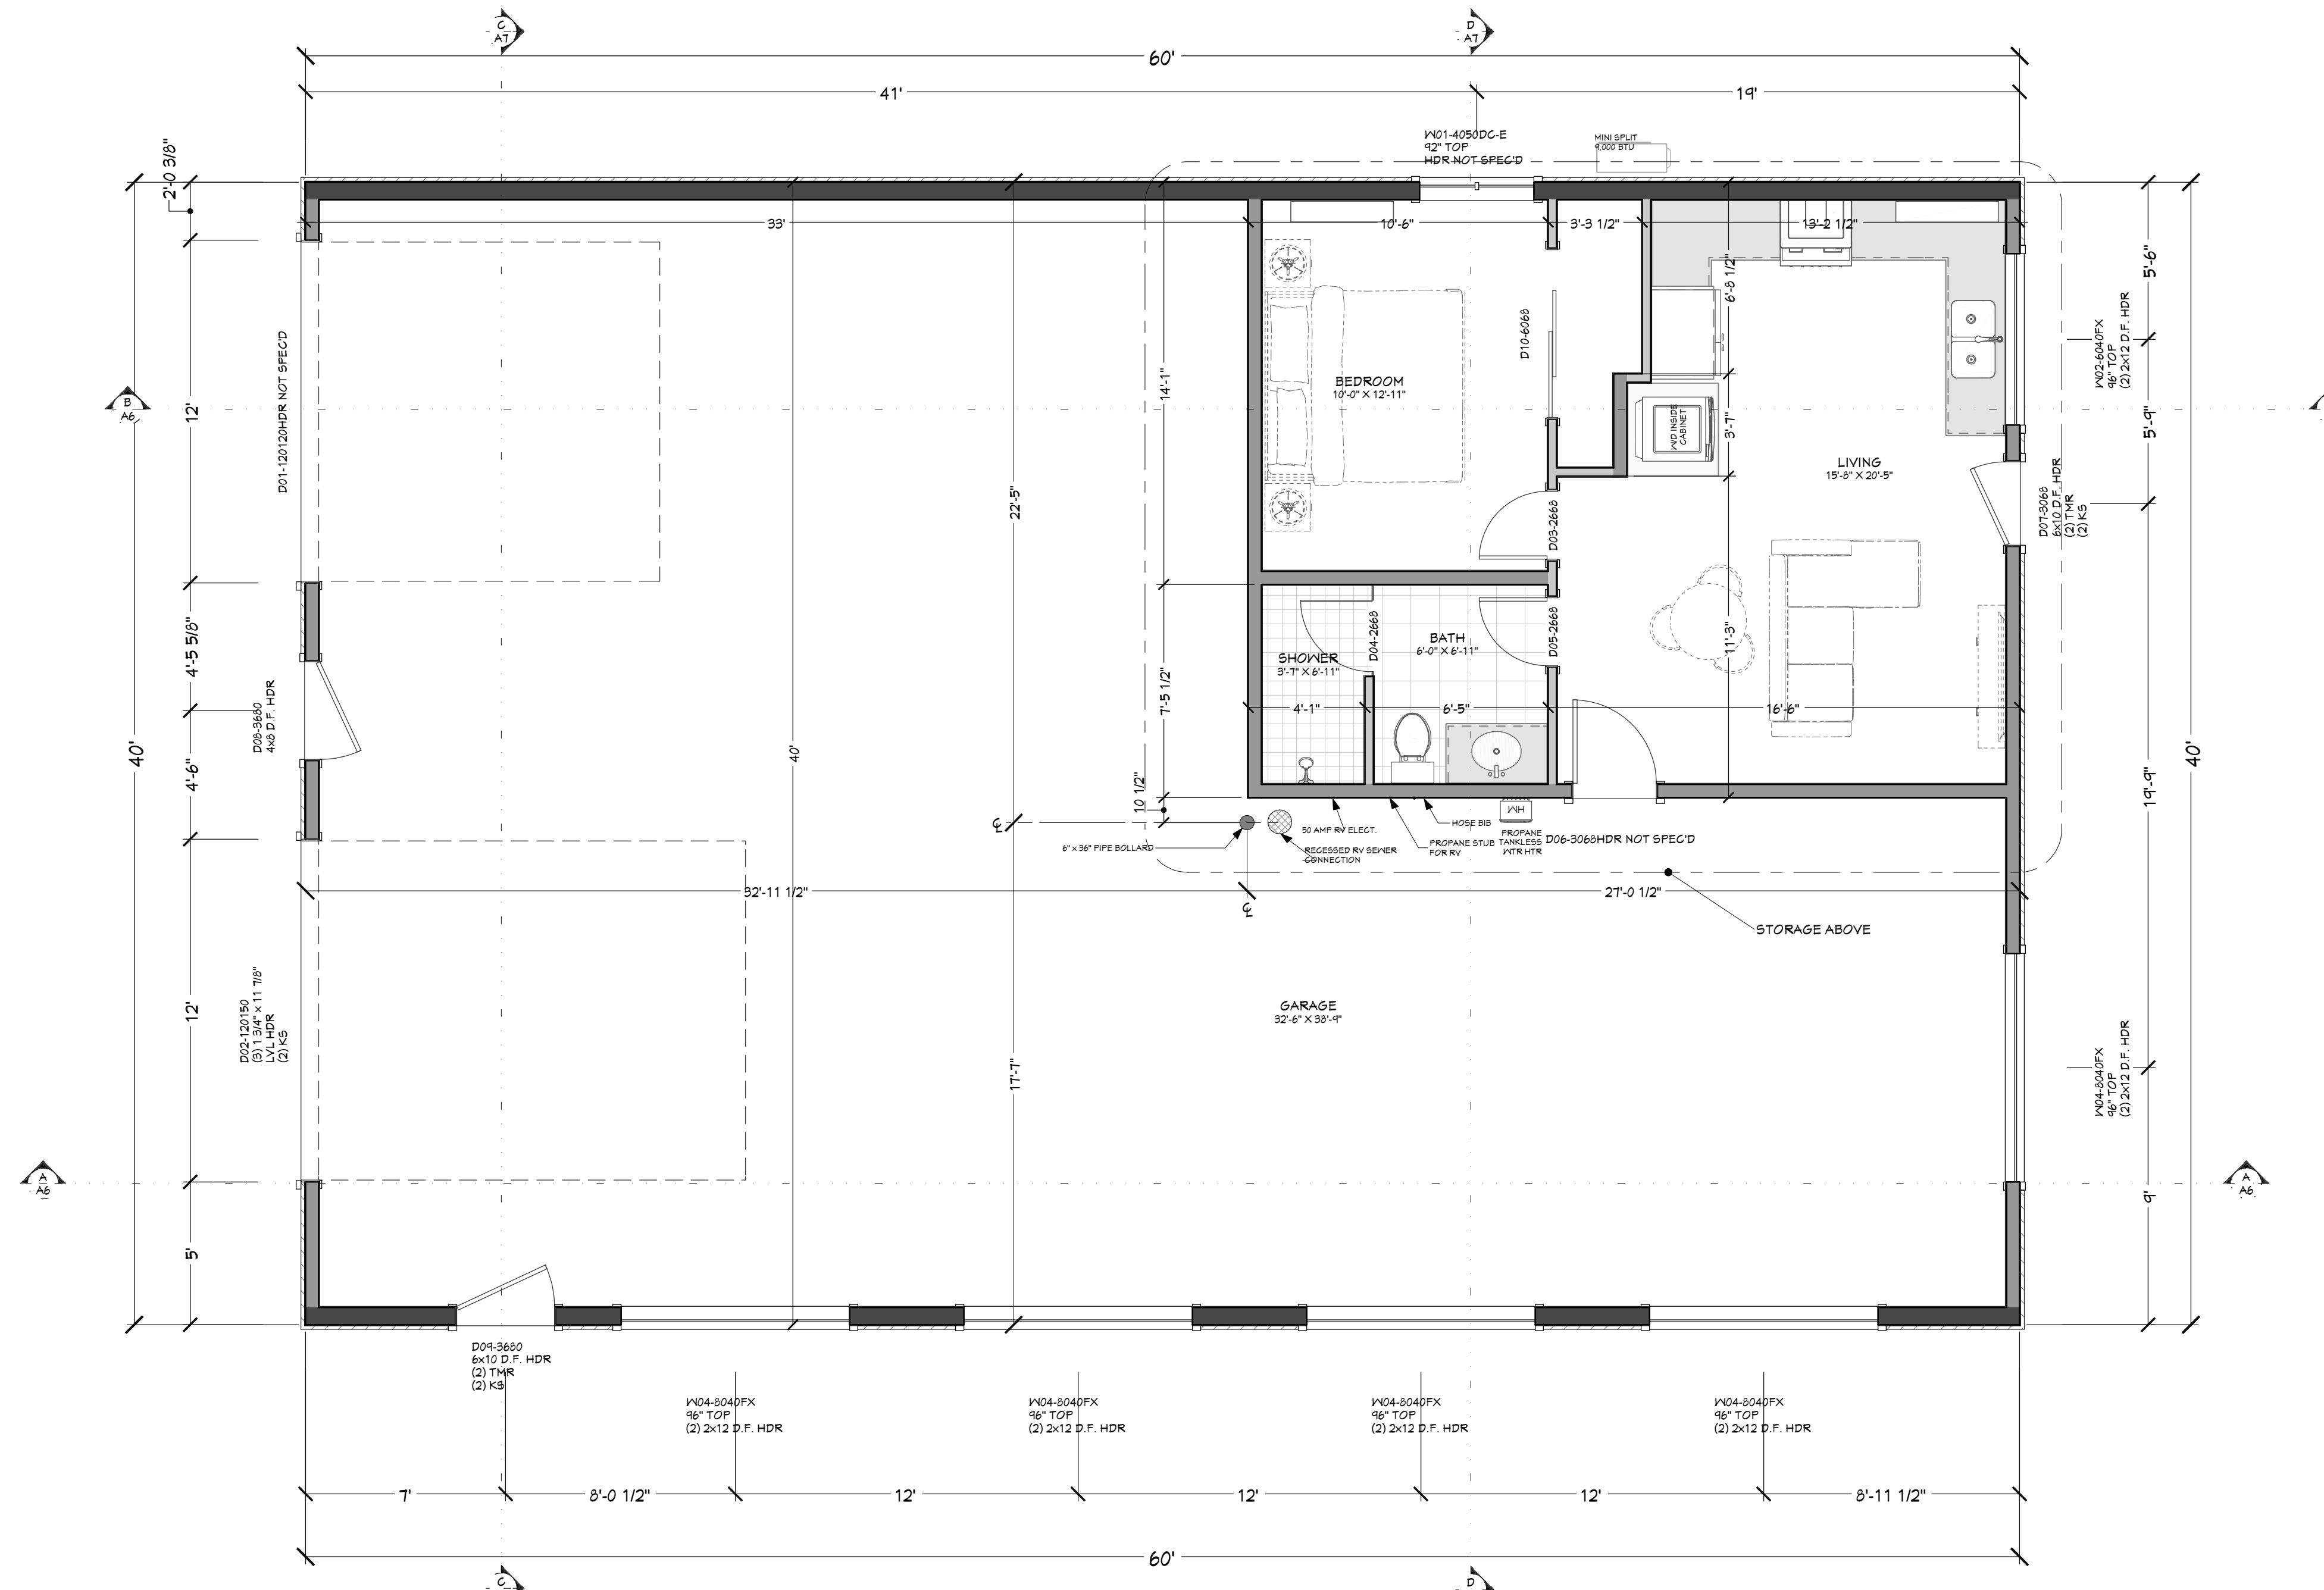

FLOOR PLAN - 1ST LEVEL 1/4" = 1'-0"

WINDOW/DOOR LABEL LEGEND

TMR | NUMBER OF TRIMMERS @ EACH END (1 TRIMMER REQD UNO)
 KS | KING STUD (1 KING STUD UNO)
 FS | FULL SPAN HEADER (NO MID BEARING POINTS)
 MB | FULL WIDTH HEADER (W/MID SPAN BEARING POINTS)

NUMBER	QTY	FLOOR	SIZE	WIDTH	HEIGHT	GLASS	TEMPERED	DESCRIPTION	COMMENTS	CALC #	NUMBER
W01	1	1	4050DC	48"	60"	YES		DOUBLE CASEMENT-LH/RHR			W01
W02	1	1	6040FX	72"	48"			FIXED GLASS	DOUBLE PANE LOW E		W02
W03	4	2	6040FX	36"	36"			FIXED GLASS	DOUBLE PANE LOW E		W03
W04	5	1	6040FX	36"	48"			FIXED GLASS	DOUBLE PANE LOW E		W04
W05	5	2	6040FX	36"	48"			FIXED GLASS	DOUBLE PANE LOW E		W05

DOOR SCHEDULE

NUMBER	QTY	FLOOR	SIZE	WIDTH	HEIGHT	TYPE	TEMPERED	FR	COMMENTS	CALC #	NUMBER
D01	1	1	120120	144"	144"	GARAGE					D01
D02	1	1	120150	144"	180"	GARAGE			INSULATED	4	D02
D03	1	1	2668 L IN	30"	60"	HINGED					D03
D04	1	1	2668 R	30"	60"	SHOWER	YES				D04
D05	1	1	2668 R IN	30"	60"	HINGED					D05
D06	1	1	3068 L FX	36"	60"	HINGED					D06
D07	1	1	3068 L FX	36"	60"	HINGED				3	D07
D08	1	1	3680 L FX	42"	96"	HINGED				3	D08
D09	1	1	3680 L FX	42"	96"	HINGED				3	D09
D10	1	1	6068 L IN	72"	80"	SLIDER					D10

MAIN LEVEL NOTES:
 ALL ANGLE 45° UNO
 2x6 EXT. WALLS @ 16" O.C.
 15'-1 1/8" PLATE HEIGHT UNO
 ALL PARTITION DIMENSIONS
 ARE TO FACE OF STUD

LIVING SPACE 582 sq. ft.
 UNFINISHED 582 sq. ft.
 STORAGE
 GARAGE 1818 sq. ft.

SHEET INDEX

PAGE	TITLE
A1	3D VIEWS
A2	SITE PLAN
A3	FLOOR PLAN - 1ST LEVEL
A4	ELEVATIONS
A5	ELEVATIONS
A6	SECTION VIEWS
A7	SECTION VIEWS

40' x 60' SHOP FOR BALLARD
ADAMS CO., ID

SHEET SIZE:
 ARCH D (24" x 36")


INITIAL DATE: 4/15/2025
 PRINT DATE: 3/11/2026

DRAWN BY:
 Steve


SMC Design
 SMC Design
 208.249.7288
 Nampa, ID

SHEET NUMBER
A3
 PAGE 3

CONTRACTOR TO VERIFY ALL DETAILS, DIMENSIONS, AND SPECIFICATIONS PRIOR TO CONSTRUCTION. AND REPORT ANY OMISSIONS AND/OR ERRORS TO SMC DESIGN. THE PURCHASER OR BUILDER OF THIS PLAN RELEASES SMC DESIGN FROM ANY CLAIMS, LITIGATIONS OR SUITS THAT MAY ARISE DURING CONSTRUCTION OR ANYTIME THEREAFTER.

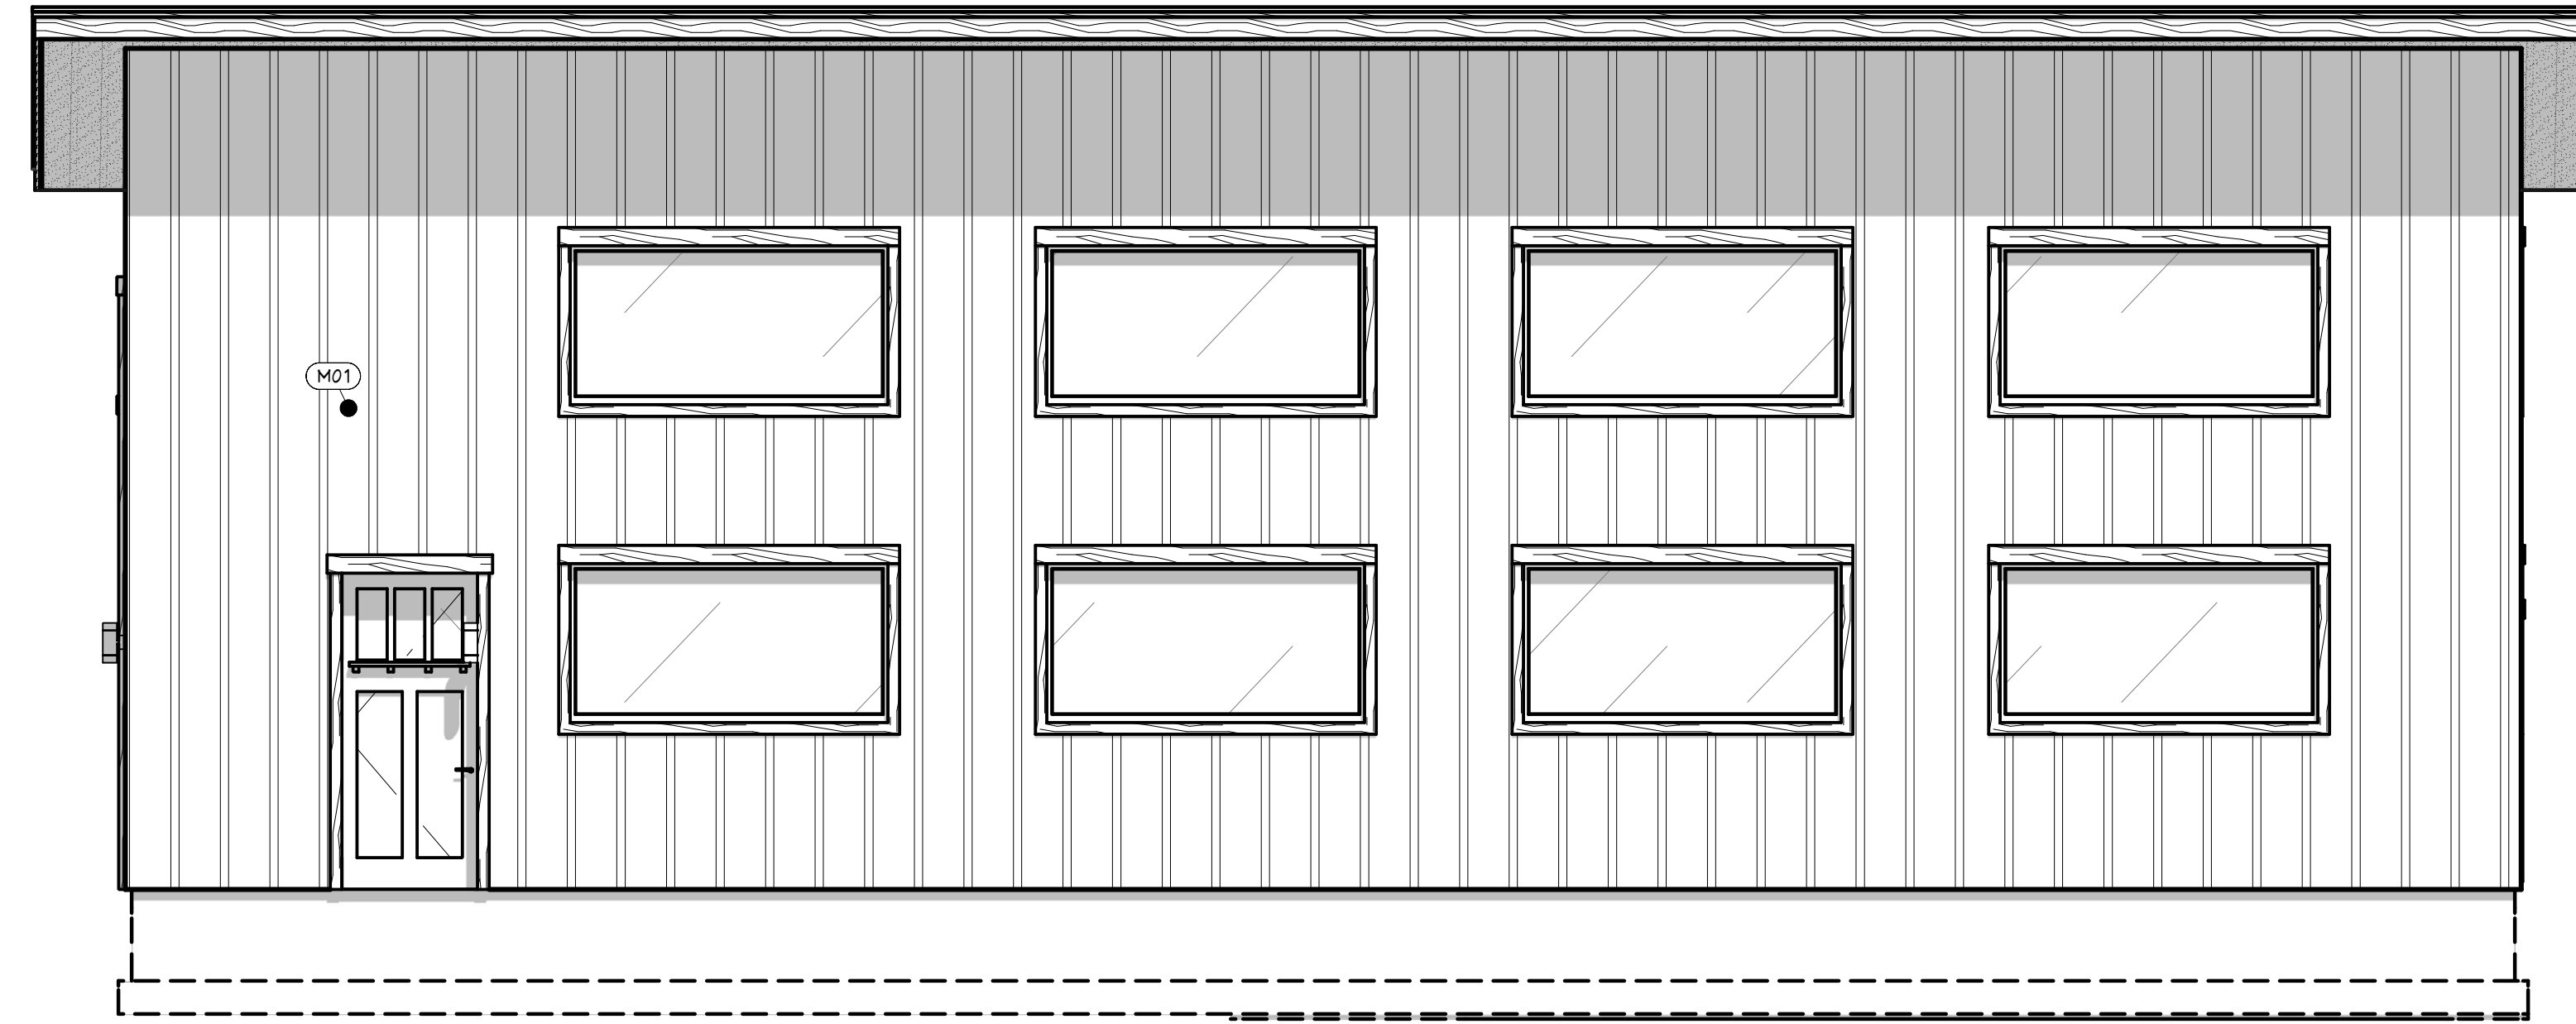

FT FRONT ELEVATION - EAST
1/4 IN = 1 FT

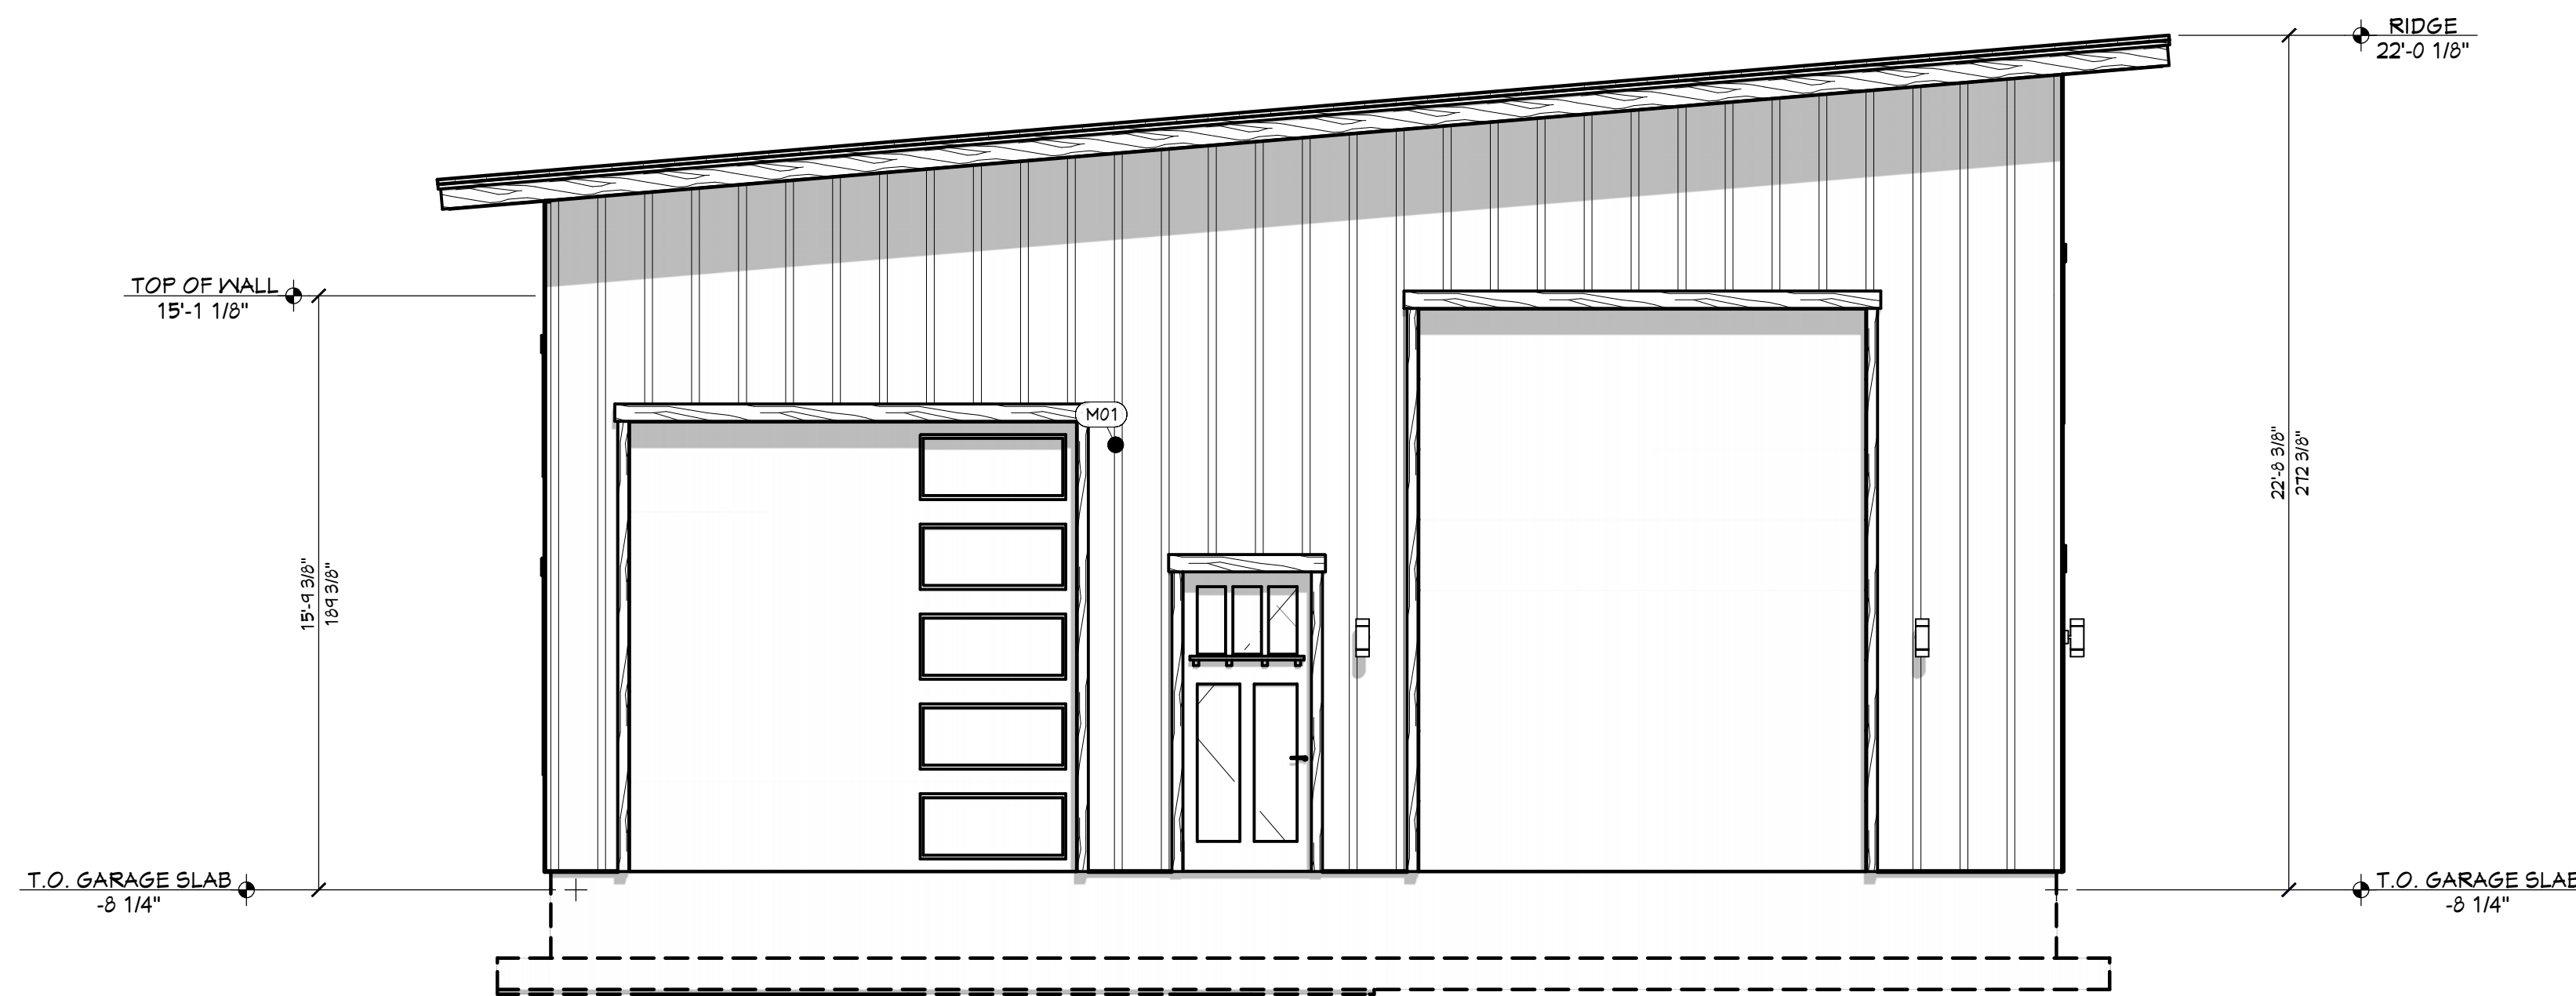


LT LEFT ELEVATION - SOUTH
1/4 IN = 1 FT

CALLOUT	DESCRIPTION	EXTERIOR MATERIALS
(M01)	BOARD & BATTEN SIDING - RUSTIC/SERIES LP WINCHESTER BROWN	
(M02)	STANDING SEAM METAL ROOFING	

PAGE	TITLE	SHEET INDEX
A1	3D VIEWS	
A2	SITE PLAN	
A3	FLOOR PLAN - 1ST LEVEL	
A4	ELEVATIONS	
A5	ELEVATIONS	
A6	SECTION VIEWS	
A7	SECTION VIEWS	

40' x 60' SHOP FOR BALLARD
ADAMS CO., ID

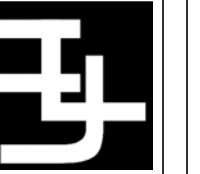

SHEET SIZE:
ARCH D (24" x 36")

INITIAL DATE: 4/15/2025
PRINT DATE: 3/17/2026

DRAWN BY:
Steve


ELEVATIONS

CONTRACTOR TO VERIFY ALL DETAILS, DIMENSIONS, AND SPECIFICATIONS PRIOR TO CONSTRUCTION, AND REPORT ANY OMISSIONS AND/OR ERRORS TO SMC DESIGN. THE PURCHASER OR BUILDER OF THIS PLAN RELEASES SMC DESIGN FROM ANY CLAIMS, LITIGATIONS OR SUITS THAT MAY ARISE DURING CONSTRUCTION OR ANYTIME THEREAFTER.


SMC Design
SMC Design
208.249.7288
Nampa, ID

SHEET NUMBER

A4
PAGE 4

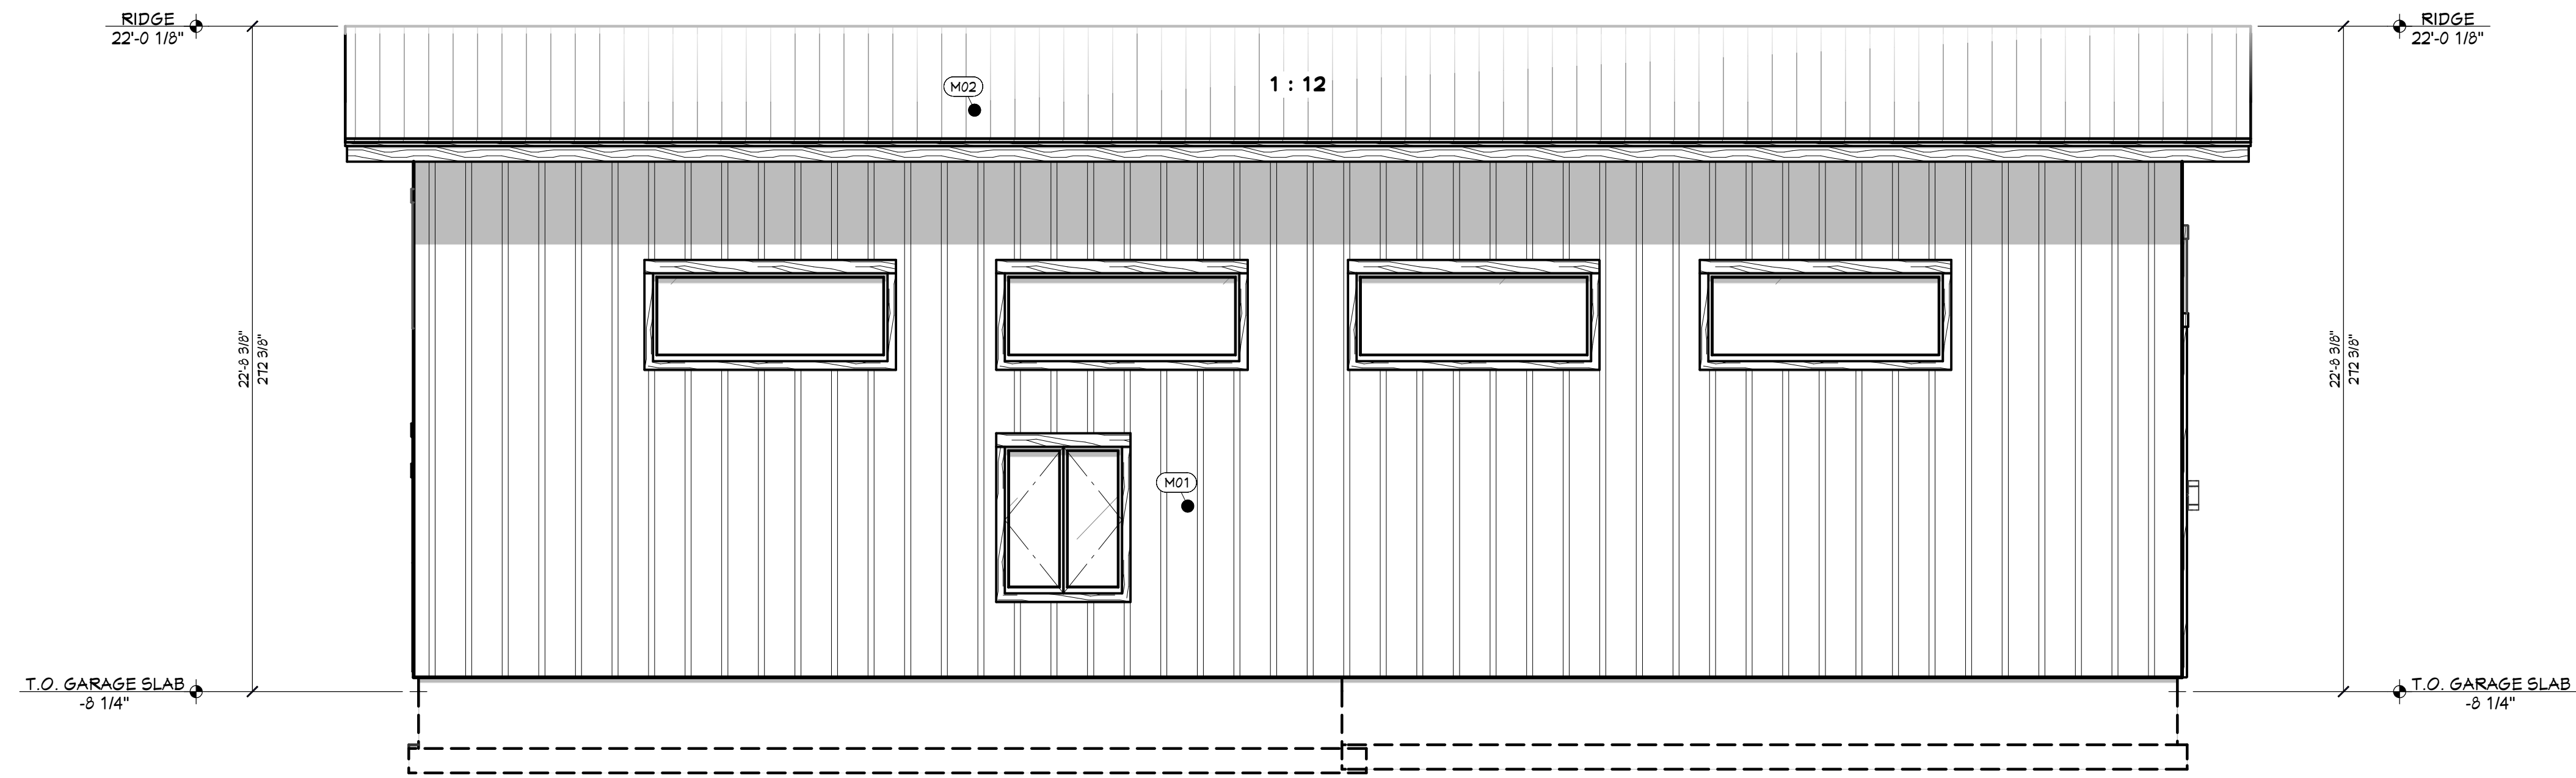

RE REAR ELEVATION - WEST
1/4 IN = 1 FT

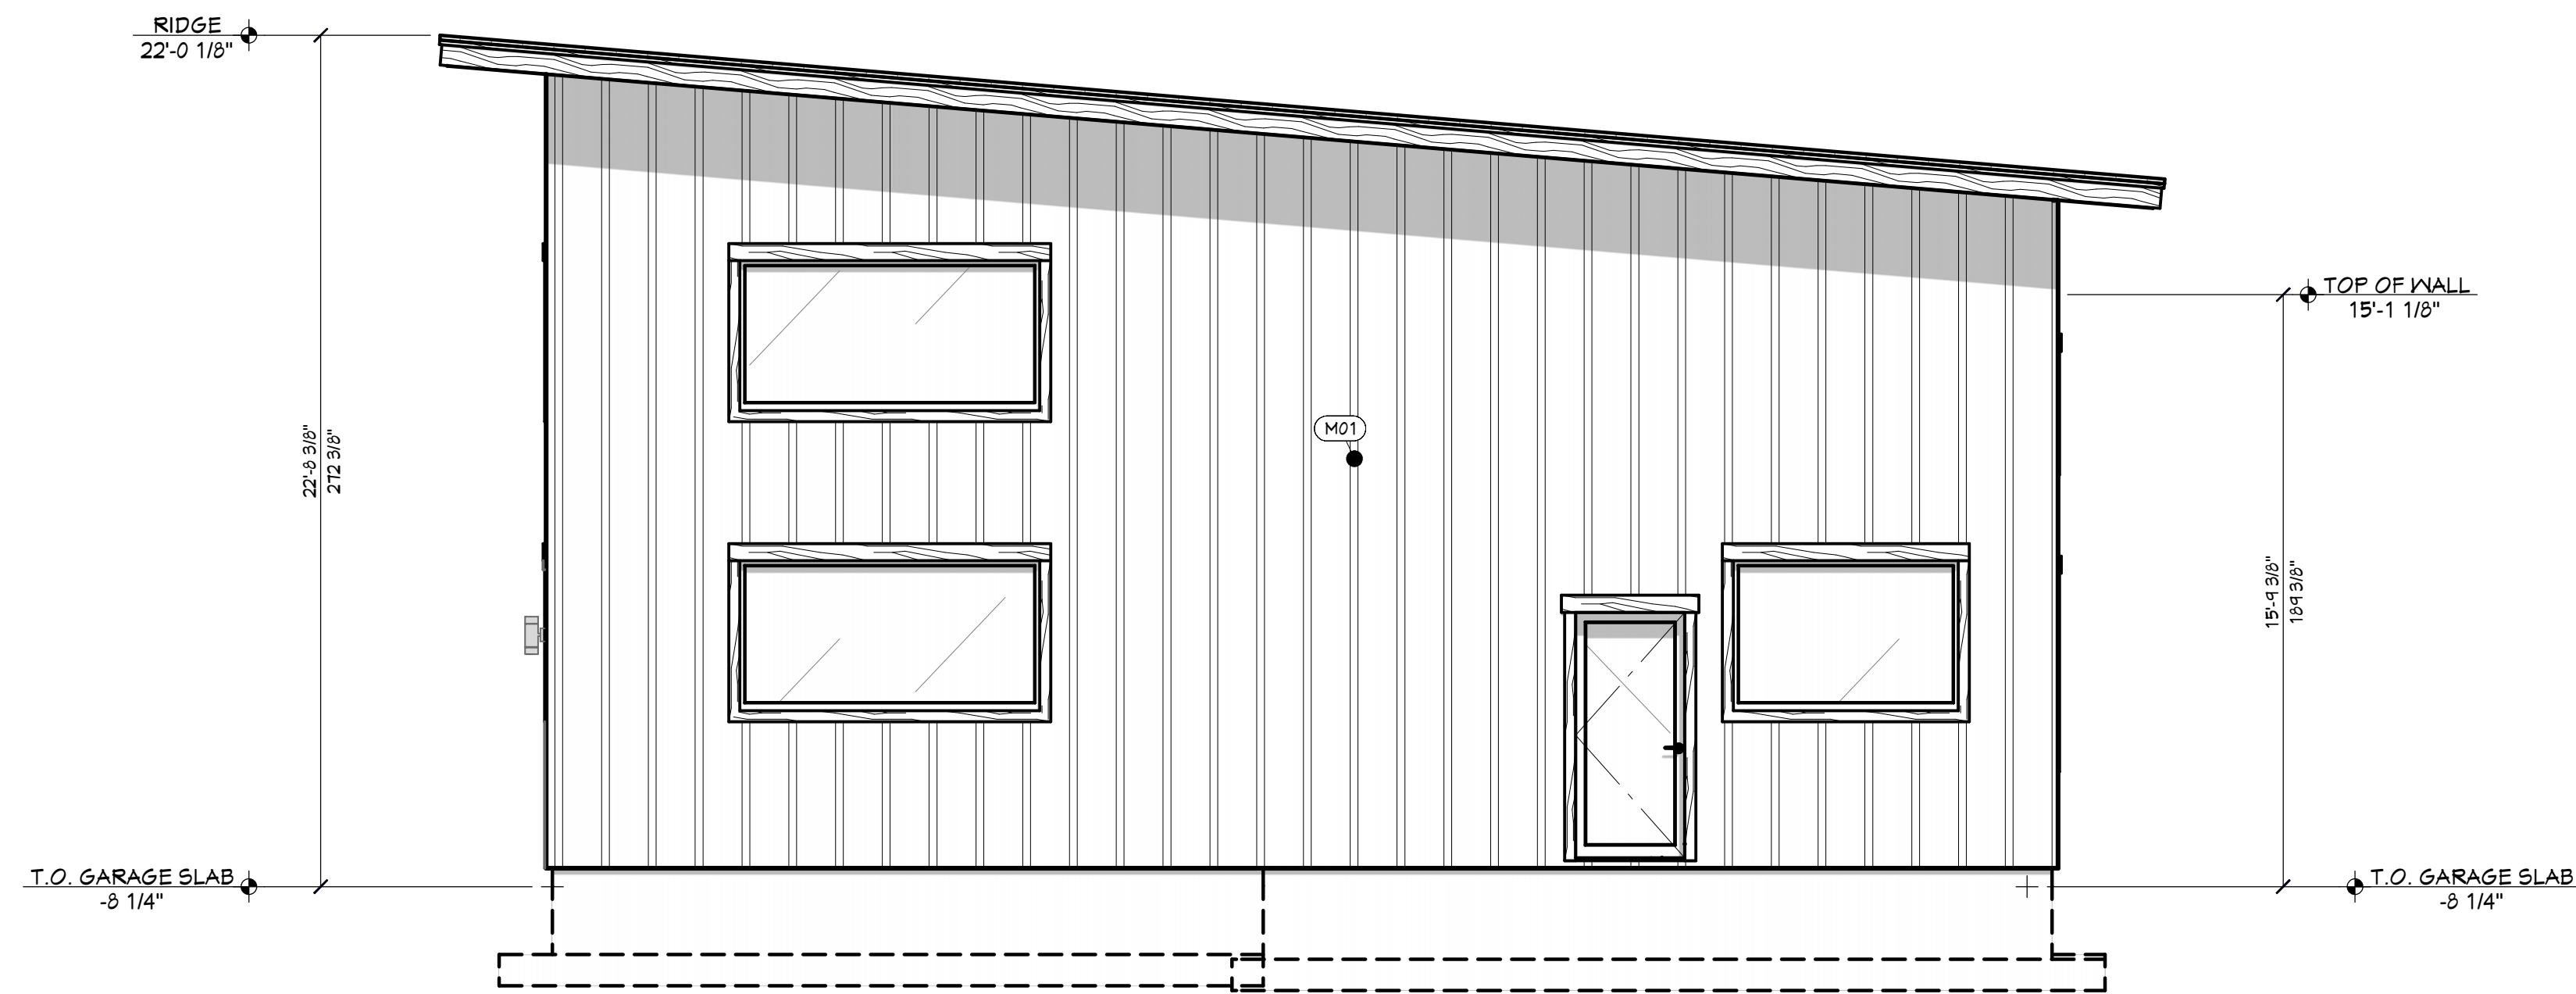


RT RIGHT ELEVATION - NORTH
1/4 IN = 1 FT

CALLOUT	DESCRIPTION	EXTERIOR MATERIALS
(M01)	BOARD & BATTEN SIDING - RUSTICSERIES LP WINCHESTER BROWN	
(M02)	STANDING SEAM METAL ROOFING	

PAGE	TITLE	SHEET INDEX
A1	3D VIEWS	
A2	SITE PLAN	
A3	FLOOR PLAN - 1ST LEVEL	
A4	ELEVATIONS	
A5	ELEVATIONS	
A6	SECTION VIEWS	
A7	SECTION VIEWS	

40' x 60' SHOP FOR BALLARD
ADAMS CO., ID

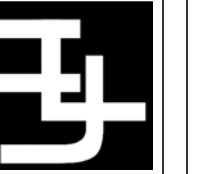

CONTRACTOR TO VERIFY ALL DETAILS, DIMENSIONS, AND SPECIFICATIONS PRIOR TO CONSTRUCTION, AND REPORT ANY OMISSIONS AND/OR ERRORS TO SMC DESIGN. THE PURCHASER OR BUILDER OF THIS PLAN RELEASES SMC DESIGN FROM ANY CLAIMS, LITIGATIONS OR SUITS THAT MAY ARISE DURING CONSTRUCTION OR ANYTIME THEREAFTER.

SHEET SIZE:
ARCH D (24" x 36")


INITIAL DATE: 4/15/2025
PRINT DATE: 3/11/2026

DRAWN BY:
Steve


ELEVATIONS

SMC Design
SMC Design
208.249.7288
Nampa, ID

SHEET NUMBER
A5
PAGE 5

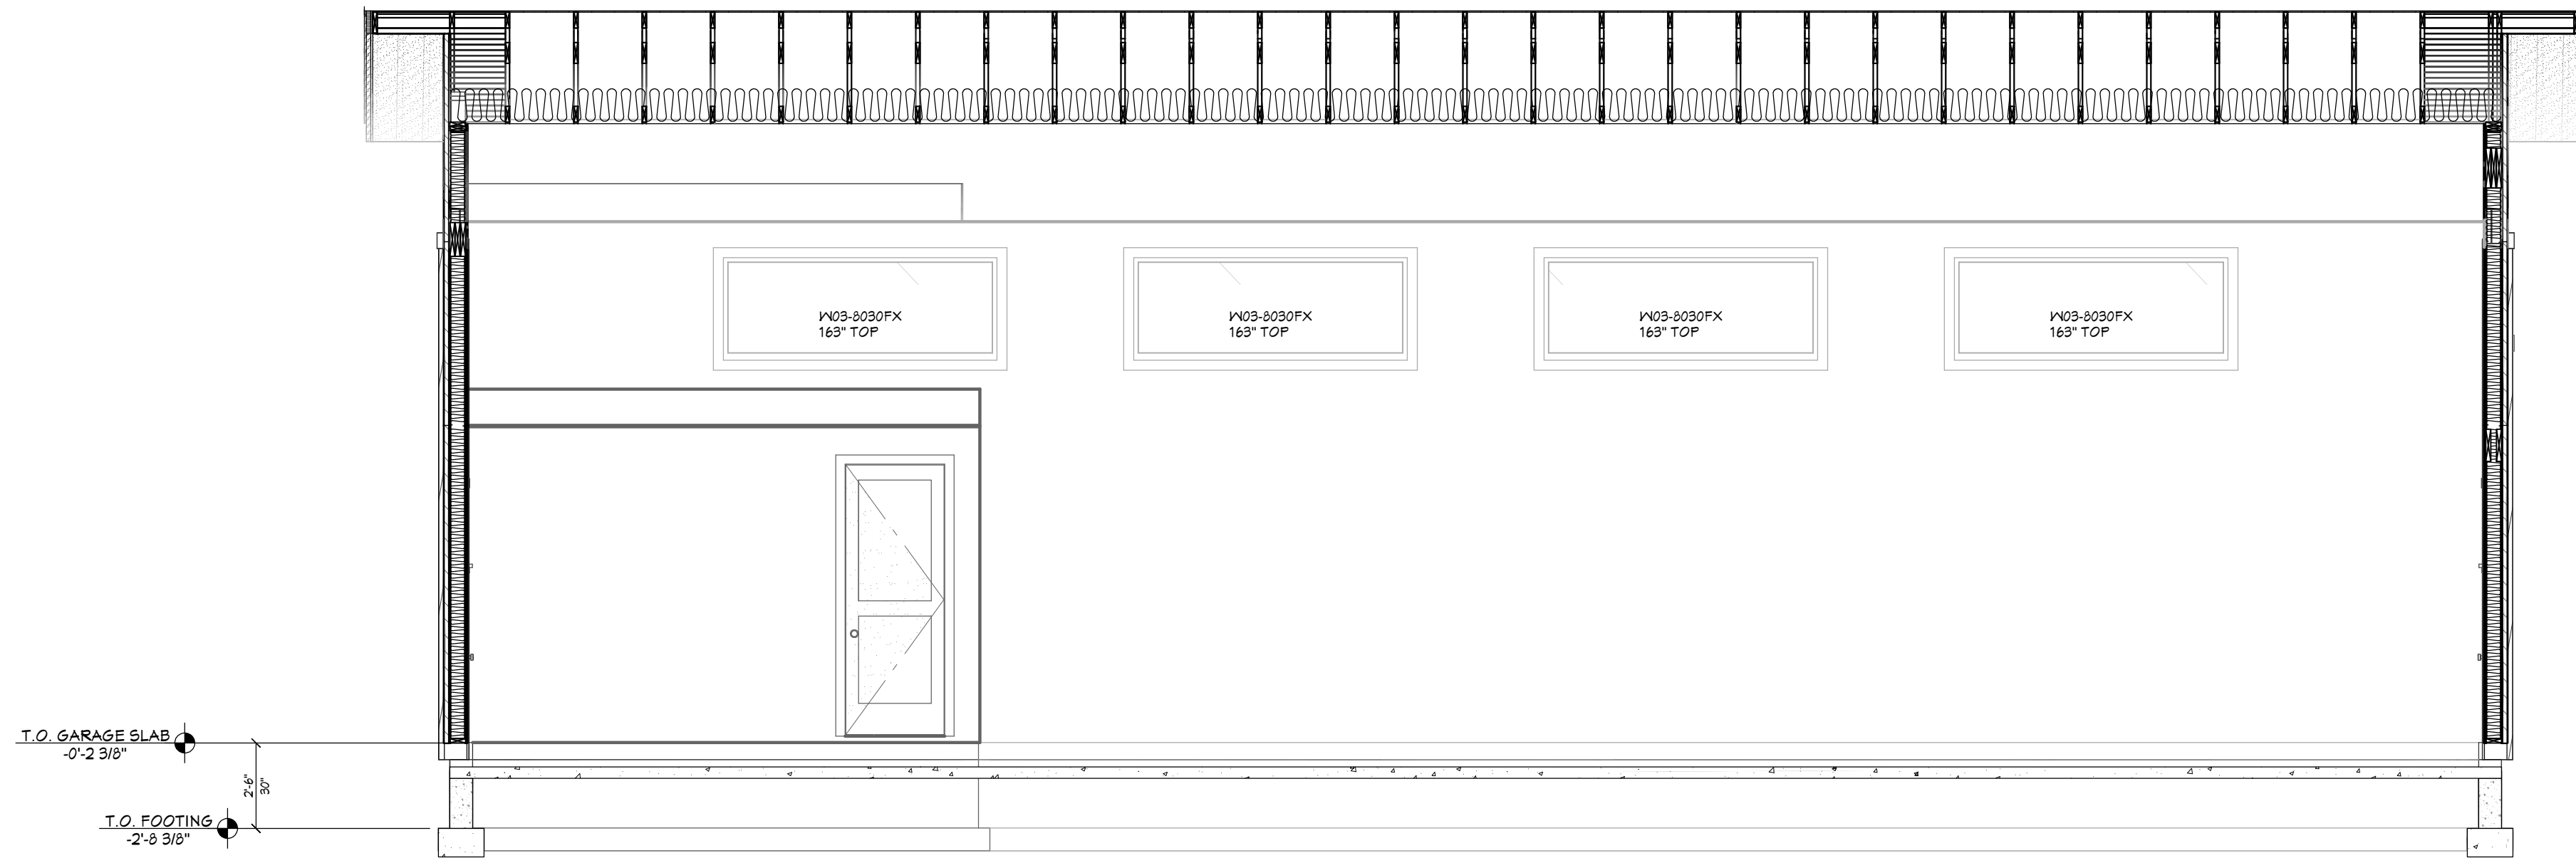


A VIEW A - A
1/4 IN = 1 FT

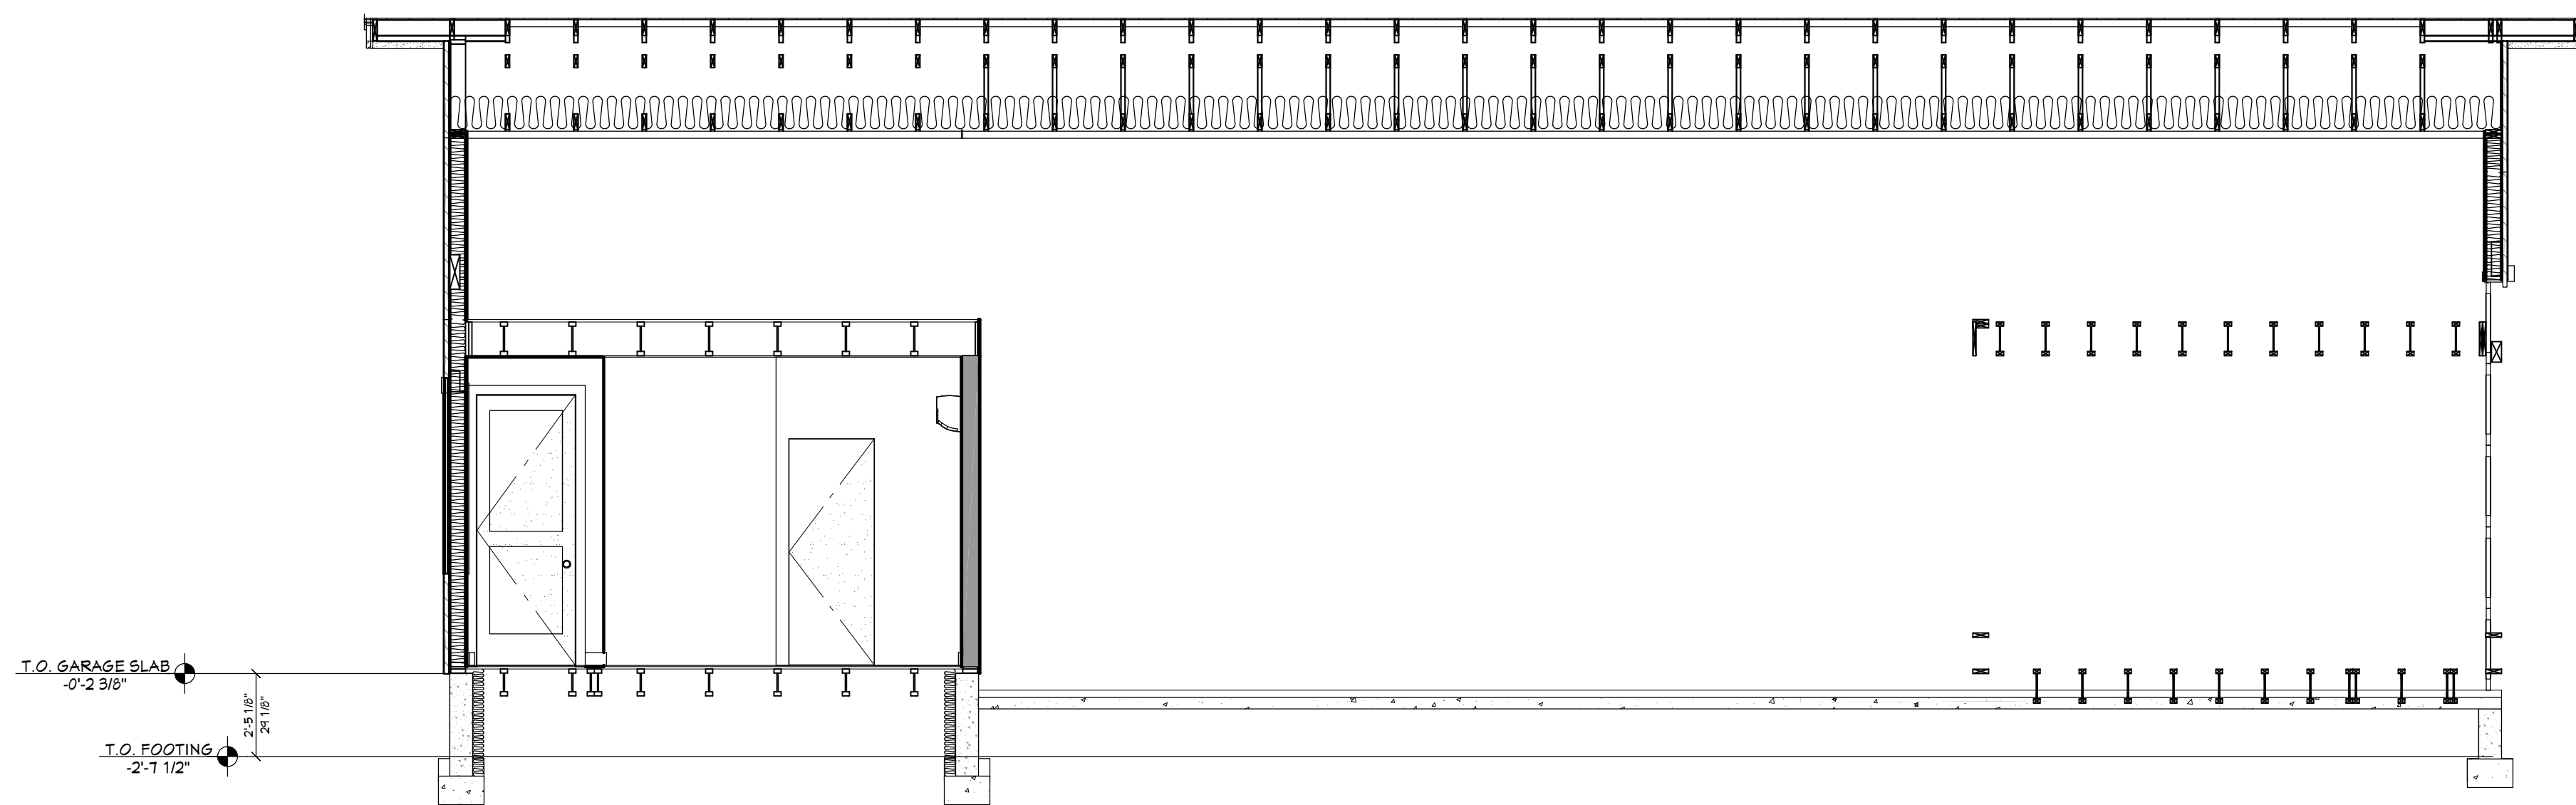

B VIEW B - B
1/4 IN = 1 FT

PAGE	SHEET INDEX
A1	3D VIEWS
A2	SITE PLAN
A3	FLOOR PLAN - 1ST LEVEL
A4	ELEVATIONS
A5	ELEVATIONS
A6	SECTION VIEWS
A7	SECTION VIEWS

40' x 60' SHOP FOR BALLARD
ADAMS CO., ID

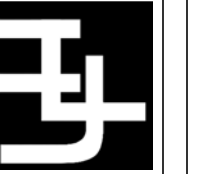

CONTRACTOR TO VERIFY ALL DETAILS, DIMENSIONS, AND SPECIFICATIONS PRIOR TO CONSTRUCTION, AND REPORT ANY OMISSIONS AND/OR ERRORS TO SMC DESIGN. THE PURCHASER OR BUILDER OF THIS PLAN RELEASES SMC DESIGN FROM ANY CLAIMS, LITIGATIONS OR SUITS THAT MAY ARISE DURING CONSTRUCTION OR ANYTIME THEREAFTER.

SHEET SIZE:
ARCH D (24" x 36")

INITIAL DATE: 4/15/2025
PRINT DATE: 3/11/2026

DRAWN BY:
Steve


SECTION VIEWS

SMC Design
SMC Design
208.249.7288
Nampa, ID


SHEET NUMBER

A6
PAGE 6

**PRELIMINARY
NOT FOR CONSTRUCTION**

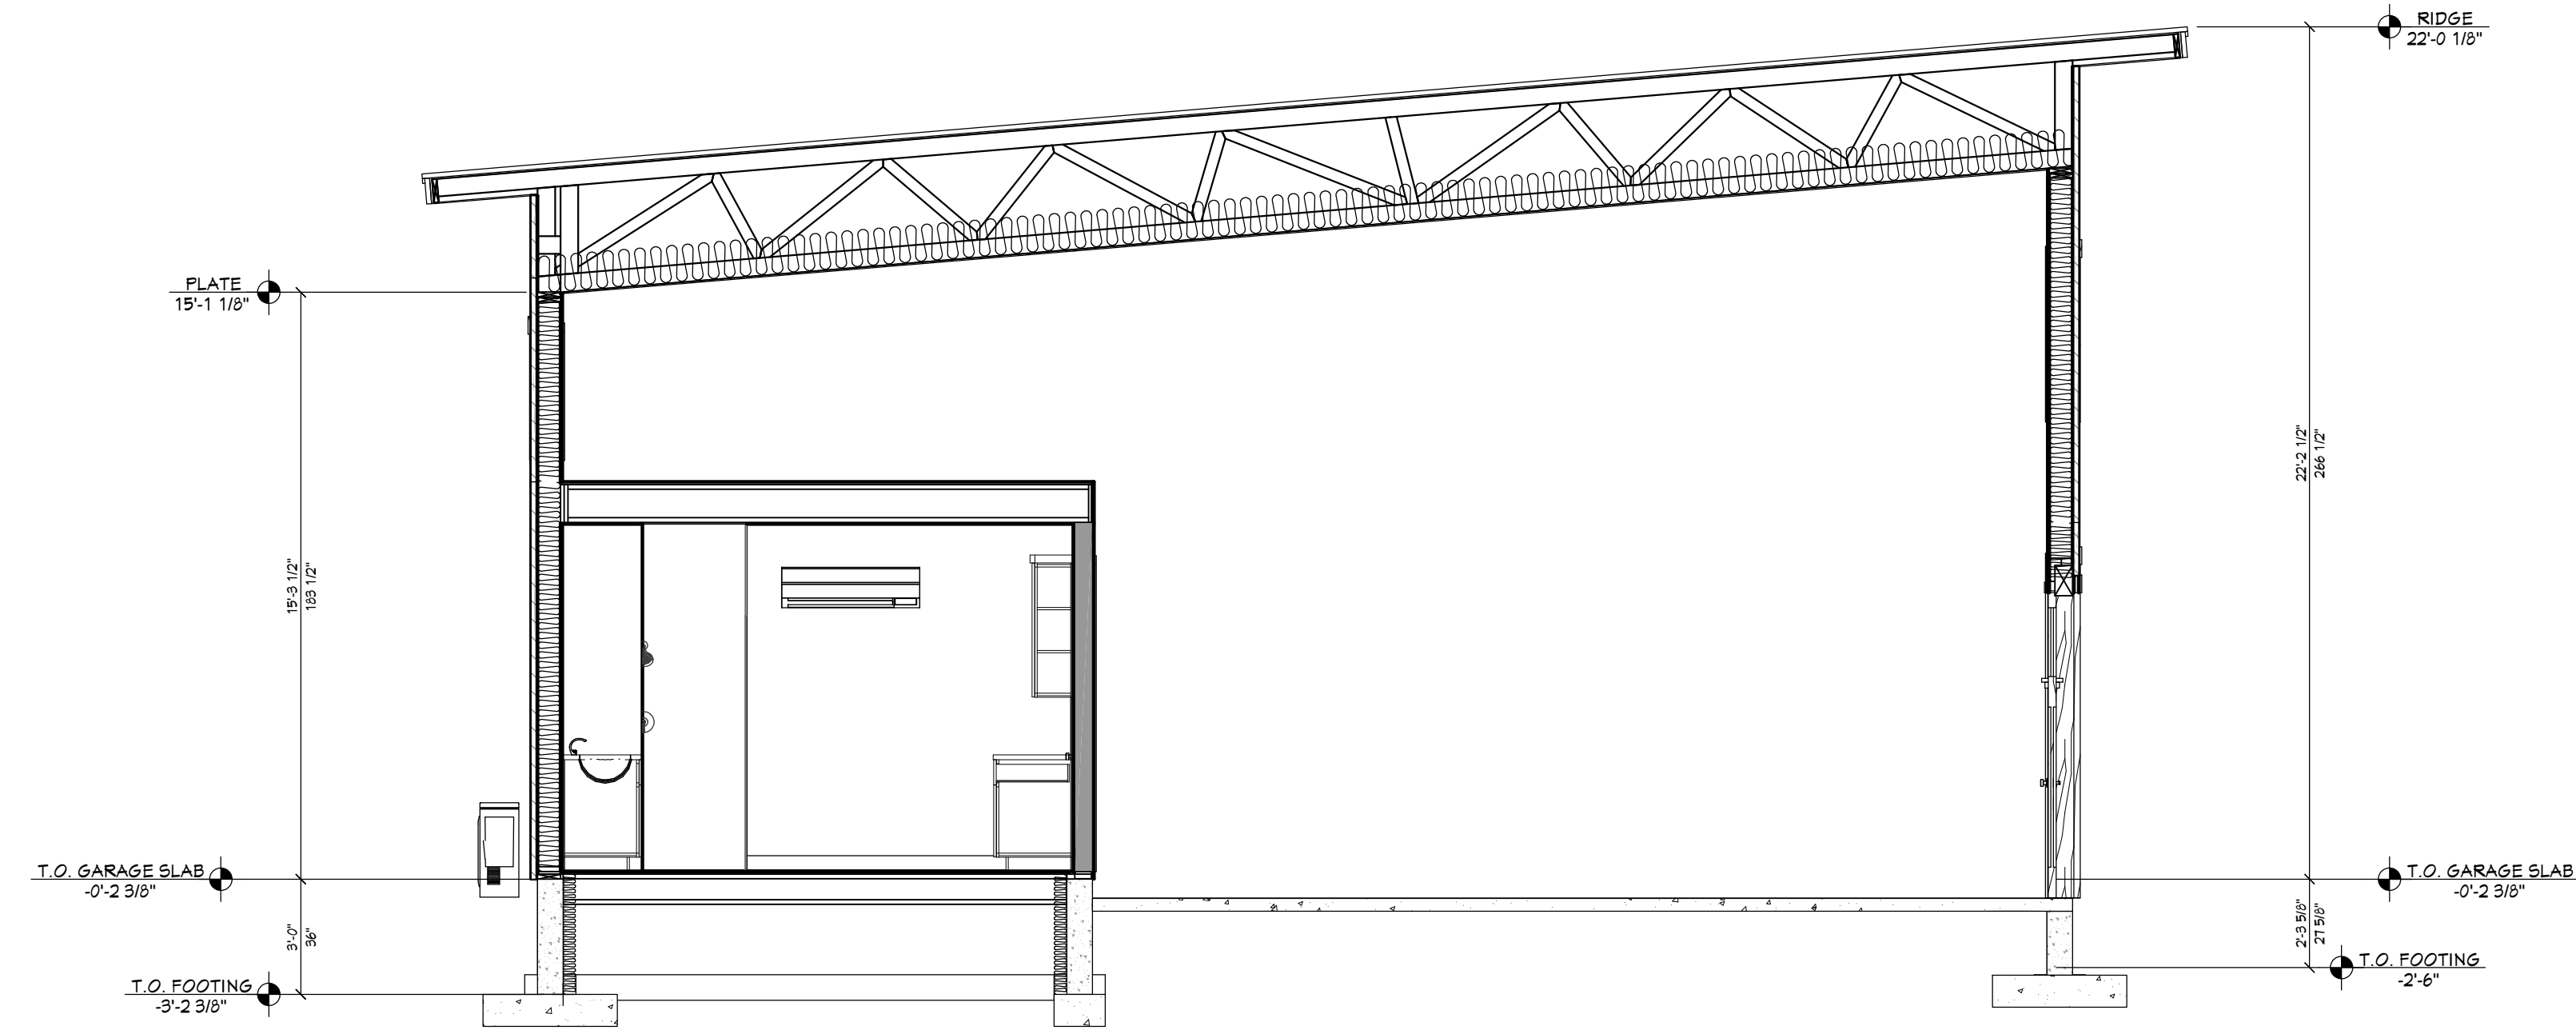

VIEW C - C
1/4 IN = 1 FT

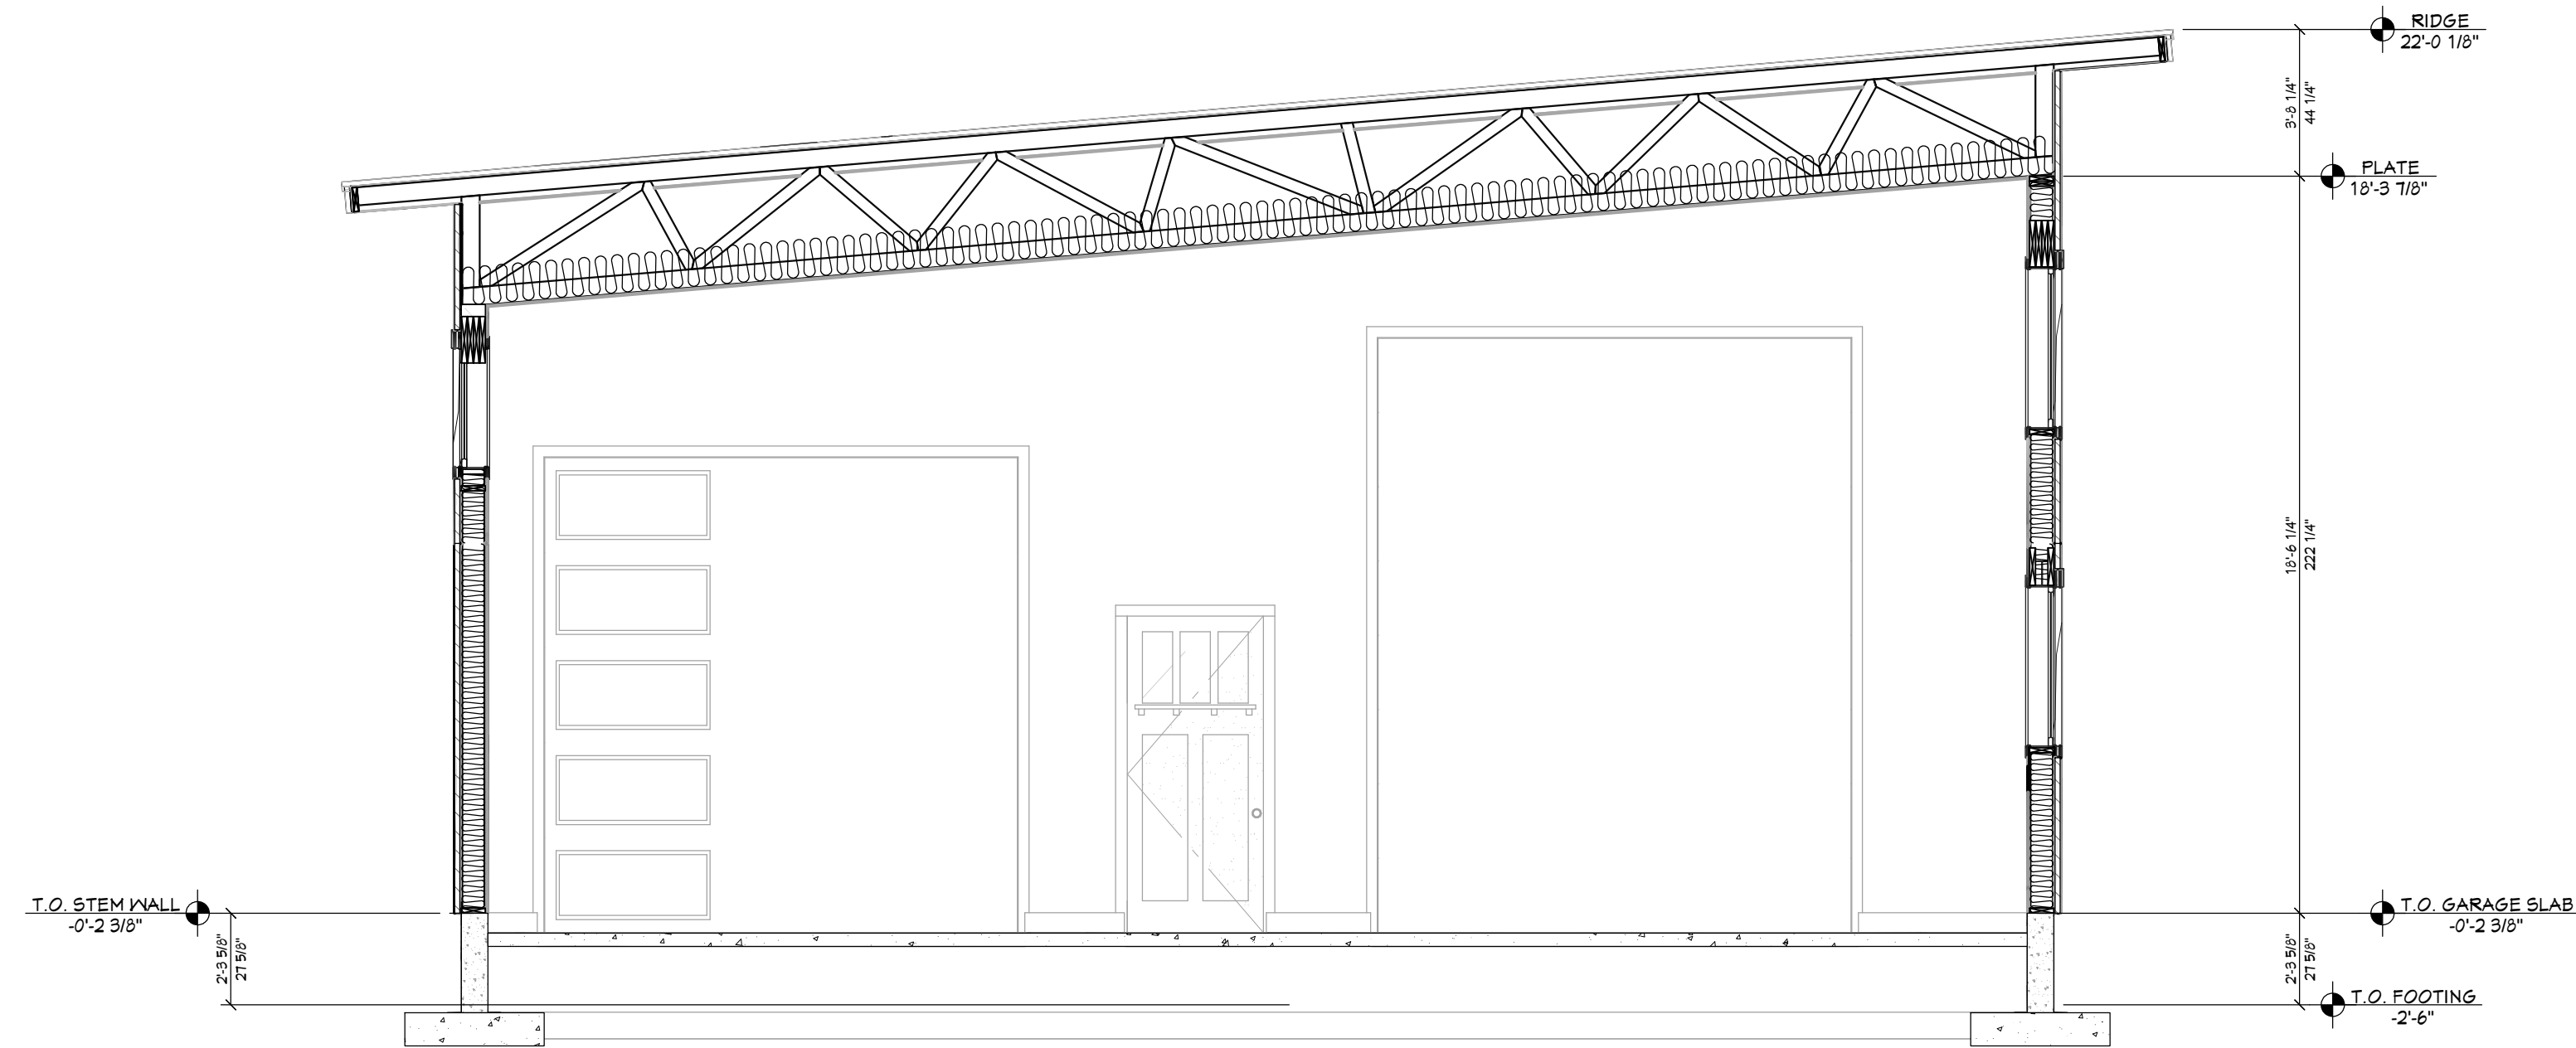


VIEW D - D
1/4 IN = 1 FT

PAGE	TITLE
A1	3D VIEWS
A2	SITE PLAN
A3	FLOOR PLAN - 1ST LEVEL
A4	ELEVATIONS
A5	ELEVATIONS
A6	SECTION VIEWS
A7	SECTION VIEWS

**PRELIMINARY
NOT FOR CONSTRUCTION**

PROJECT NO.
25-011

**40' x 60' SHOP FOR BALLARD
ADAMS CO., ID**

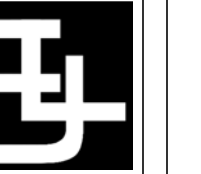

CONTRACTOR TO VERIFY ALL DETAILS, DIMENSIONS, AND SPECIFICATIONS PRIOR TO CONSTRUCTION, AND REPORT ANY OMISSIONS AND/OR ERRORS TO SMC DESIGN. THE PURCHASER OR BUILDER OF THIS PLAN RELEASES SMC DESIGN FROM ANY CLAIMS, LITIGATIONS OR SUITS THAT MAY ARISE DURING CONSTRUCTION OR ANYTIME THEREAFTER.

SHEET SIZE:
ARCH D (24" x 36")

INITIAL DATE: 4/15/2025
PRINT DATE: 3/11/2026

DRAWN BY:
Steve

SECTION VIEWS

SMC Design
SMC Design
208.249.7288
Nampa, ID

SHEET NUMBER

A7
PAGE 7