


JACKSON AVE.

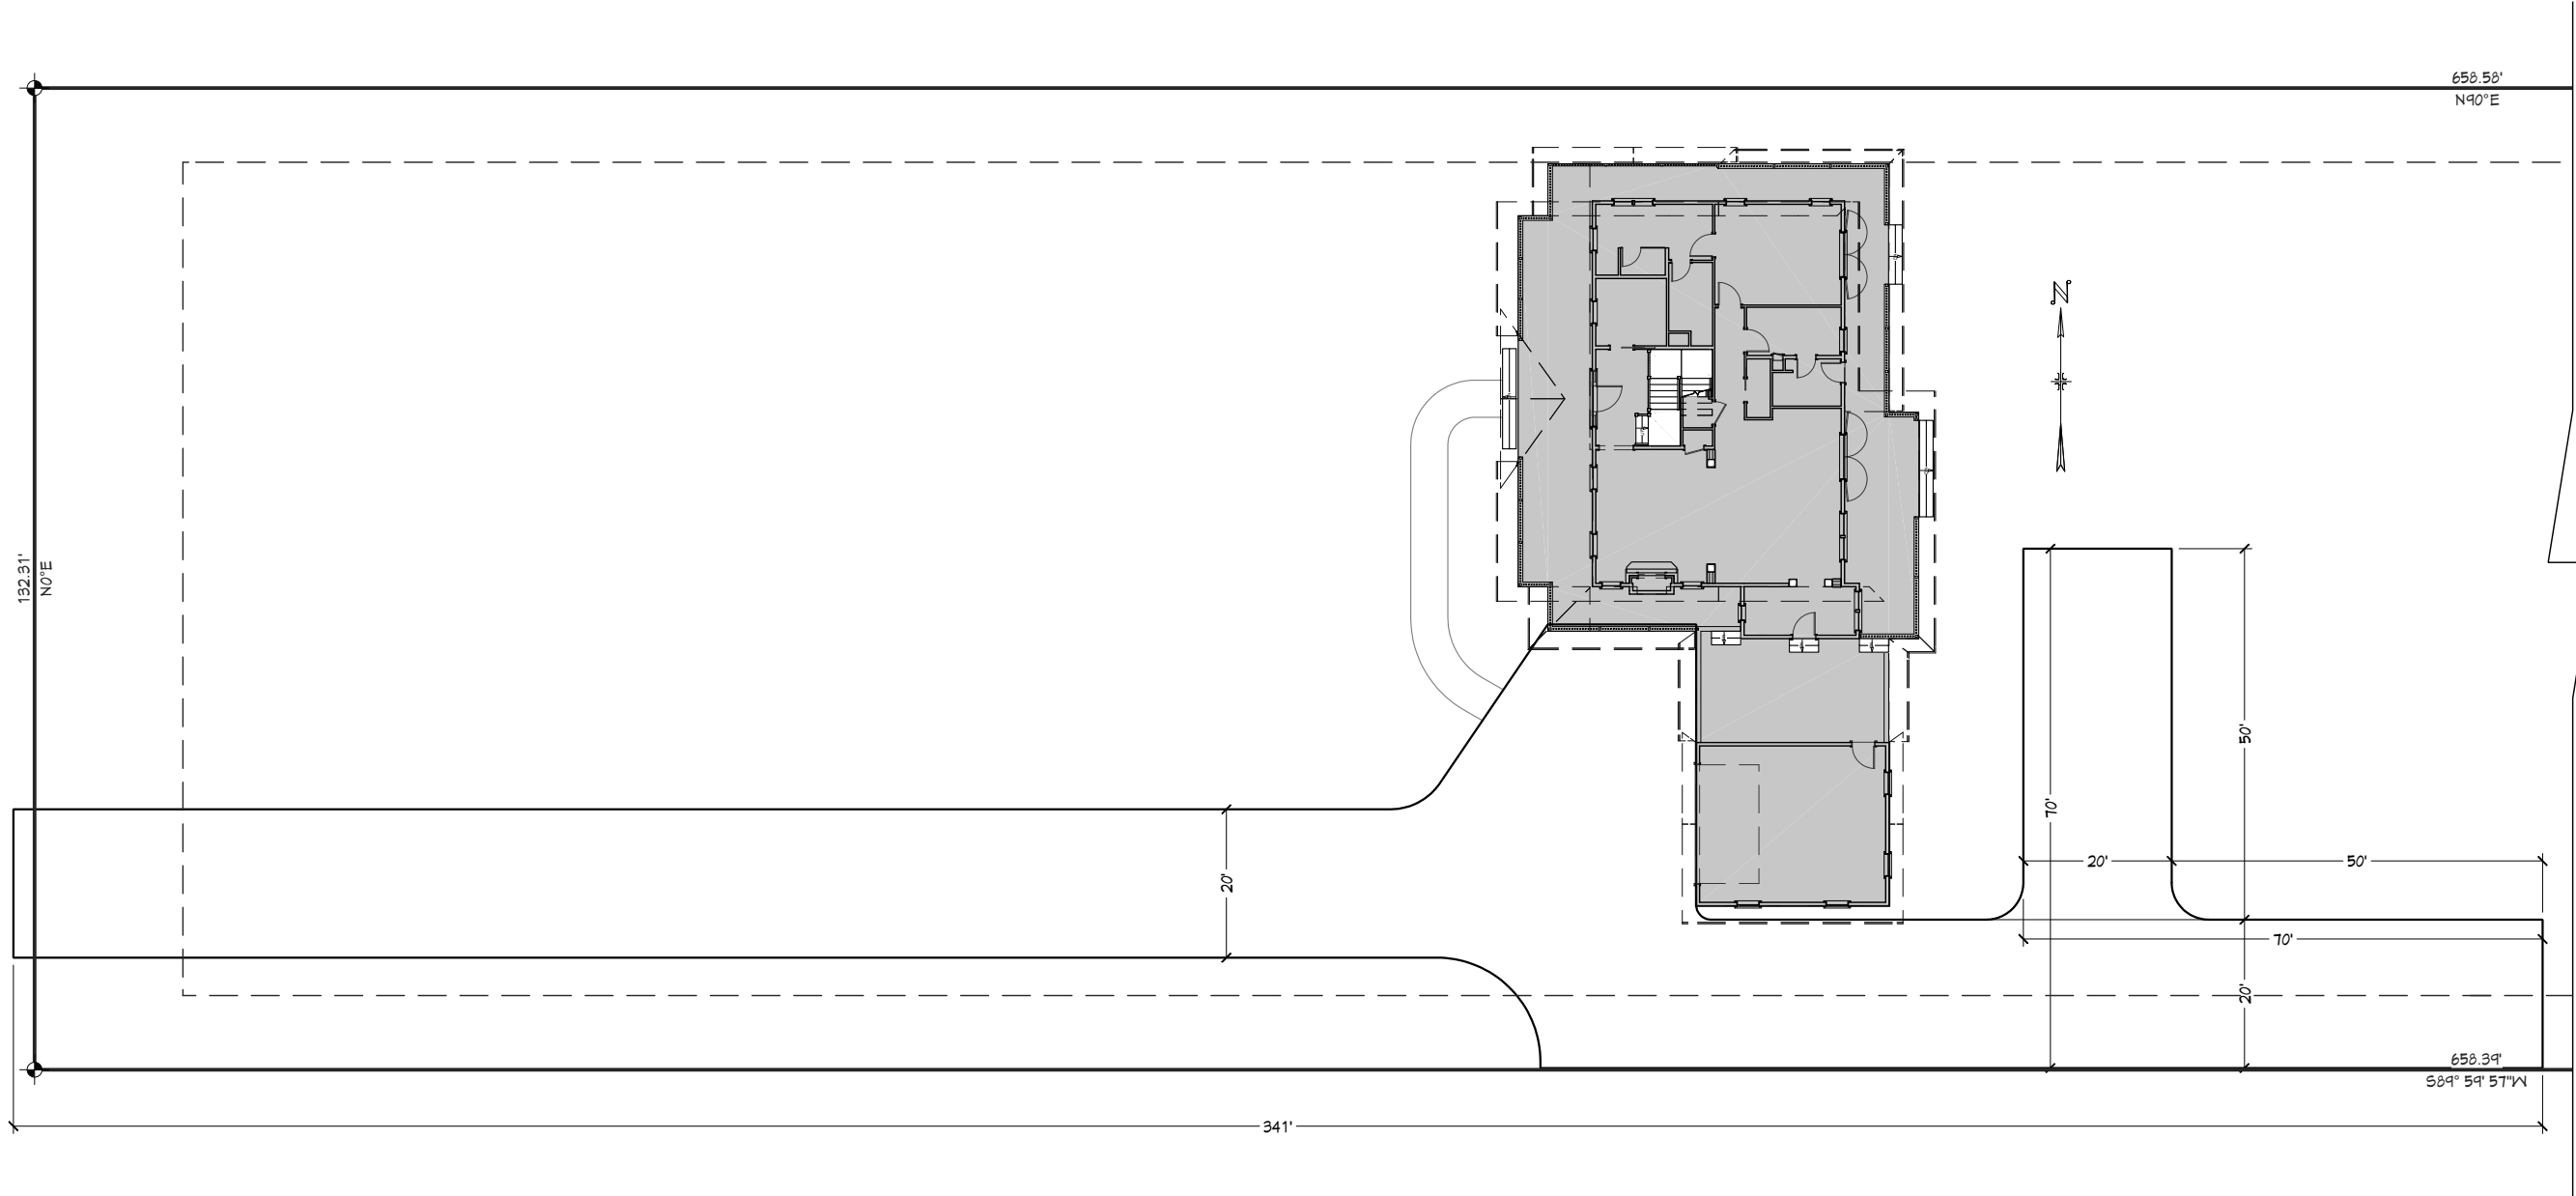

2322 JACKSON AVE. EMMETT, ID
SCALE: 1" = 25'-0"

SHEET INDEX	
PAGE	TITLE
A1	FIRE LANE DETAIL

PROJECT NO.
19-038

**5 BDRM 3-1/2 BATH 1-1/2 STORY W/ROOFT CELLAR
 FOR JIM & BARBARA VOLZ EMMETT, ID**

CONTRACTOR TO VERIFY ALL DETAILS, DIMENSIONS, AND SPECIFICATIONS PRIOR CONSTRUCTION, AND REPORT ANY OMISSIONS AND/OR ERRORS TO SMC DESIGN. THE PURCHASER OR BUILDER OF THIS PLAN RELEASES SMC DESIGN FROM ANY CLAIMS, LITIGATIONS OR SUITS THAT MAY ARISE DURING CONSTRUCTION OR ANYTIME THEREAFTER.

DRAWN BY: Steve Curtis
 INITIAL DATE: 5/21/2019
 PRINT DATE: 12/13/2019
 SHEET SIZE: ANSI B (11" x 17")

FIRE LANE DETAIL

SMC Design
 SMC Design
 208.249.7288
 Nampa, ID

SHEET NUMBER
A1
 PAGE 1 OF 1