

1 FLOOR PLAN - 1ST LEVEL  
1/4" = 1'-0"

GARAGE AREA	
BASEMENT LEVEL	2511 SF
1ST LEVEL	2511 SF
LIVING AREA	
BASEMENT LEVEL	2029 SF
1ST LEVEL	4348 SF
1ST LEVEL	6435 SF
PORCH/DECK	
1ST LEVEL	198 SF
1ST LEVEL	190 SF
UNFINISHED MECH.	
1ST LEVEL	153 SF
BASEMENT LEVEL	153 SF

SHEET INDEX	
A1	COVER SHEET
A2	FLOOR PLAN - 1ST LEVEL
A3	FLOOR PLAN - BASEMENT
A4	ELEVATIONS
A5	ELEVATIONS
A6	SITE PLAN

PROJECT NO.  
25-017

LEGACY RANCH BY WHITETAIL LOT #13  
ADAMS CO., ID

SHEET SIZE  
36" x 48"

INITIAL DATE: 5/16/2025  
PRINT DATE: 5/24/24 PM


DRAWN BY:  
Steve

SMC Design  
208-249-1236  
Nampa, ID

SHEET NUMBER  
A2  
PAGE 0 OF 6

CONTRACTOR TO VERIFY ALL DETAILS, DIMENSIONS, AND SPECIFICATIONS PRIOR TO CONSTRUCTION, AND REPORT ANY OMISSIONS AND/OR ERRORS TO SMC DESIGN. THE PURCHASER OR BUILDER OF THIS PLAN RELEASES SMC DESIGN FROM ANY CLAIMS, LITIGATIONS OR SUITS THAT MAY ARISE DURING CONSTRUCTION OR ANYTIME THEREAFTER.

FLOOR PLAN - 1ST LEVEL

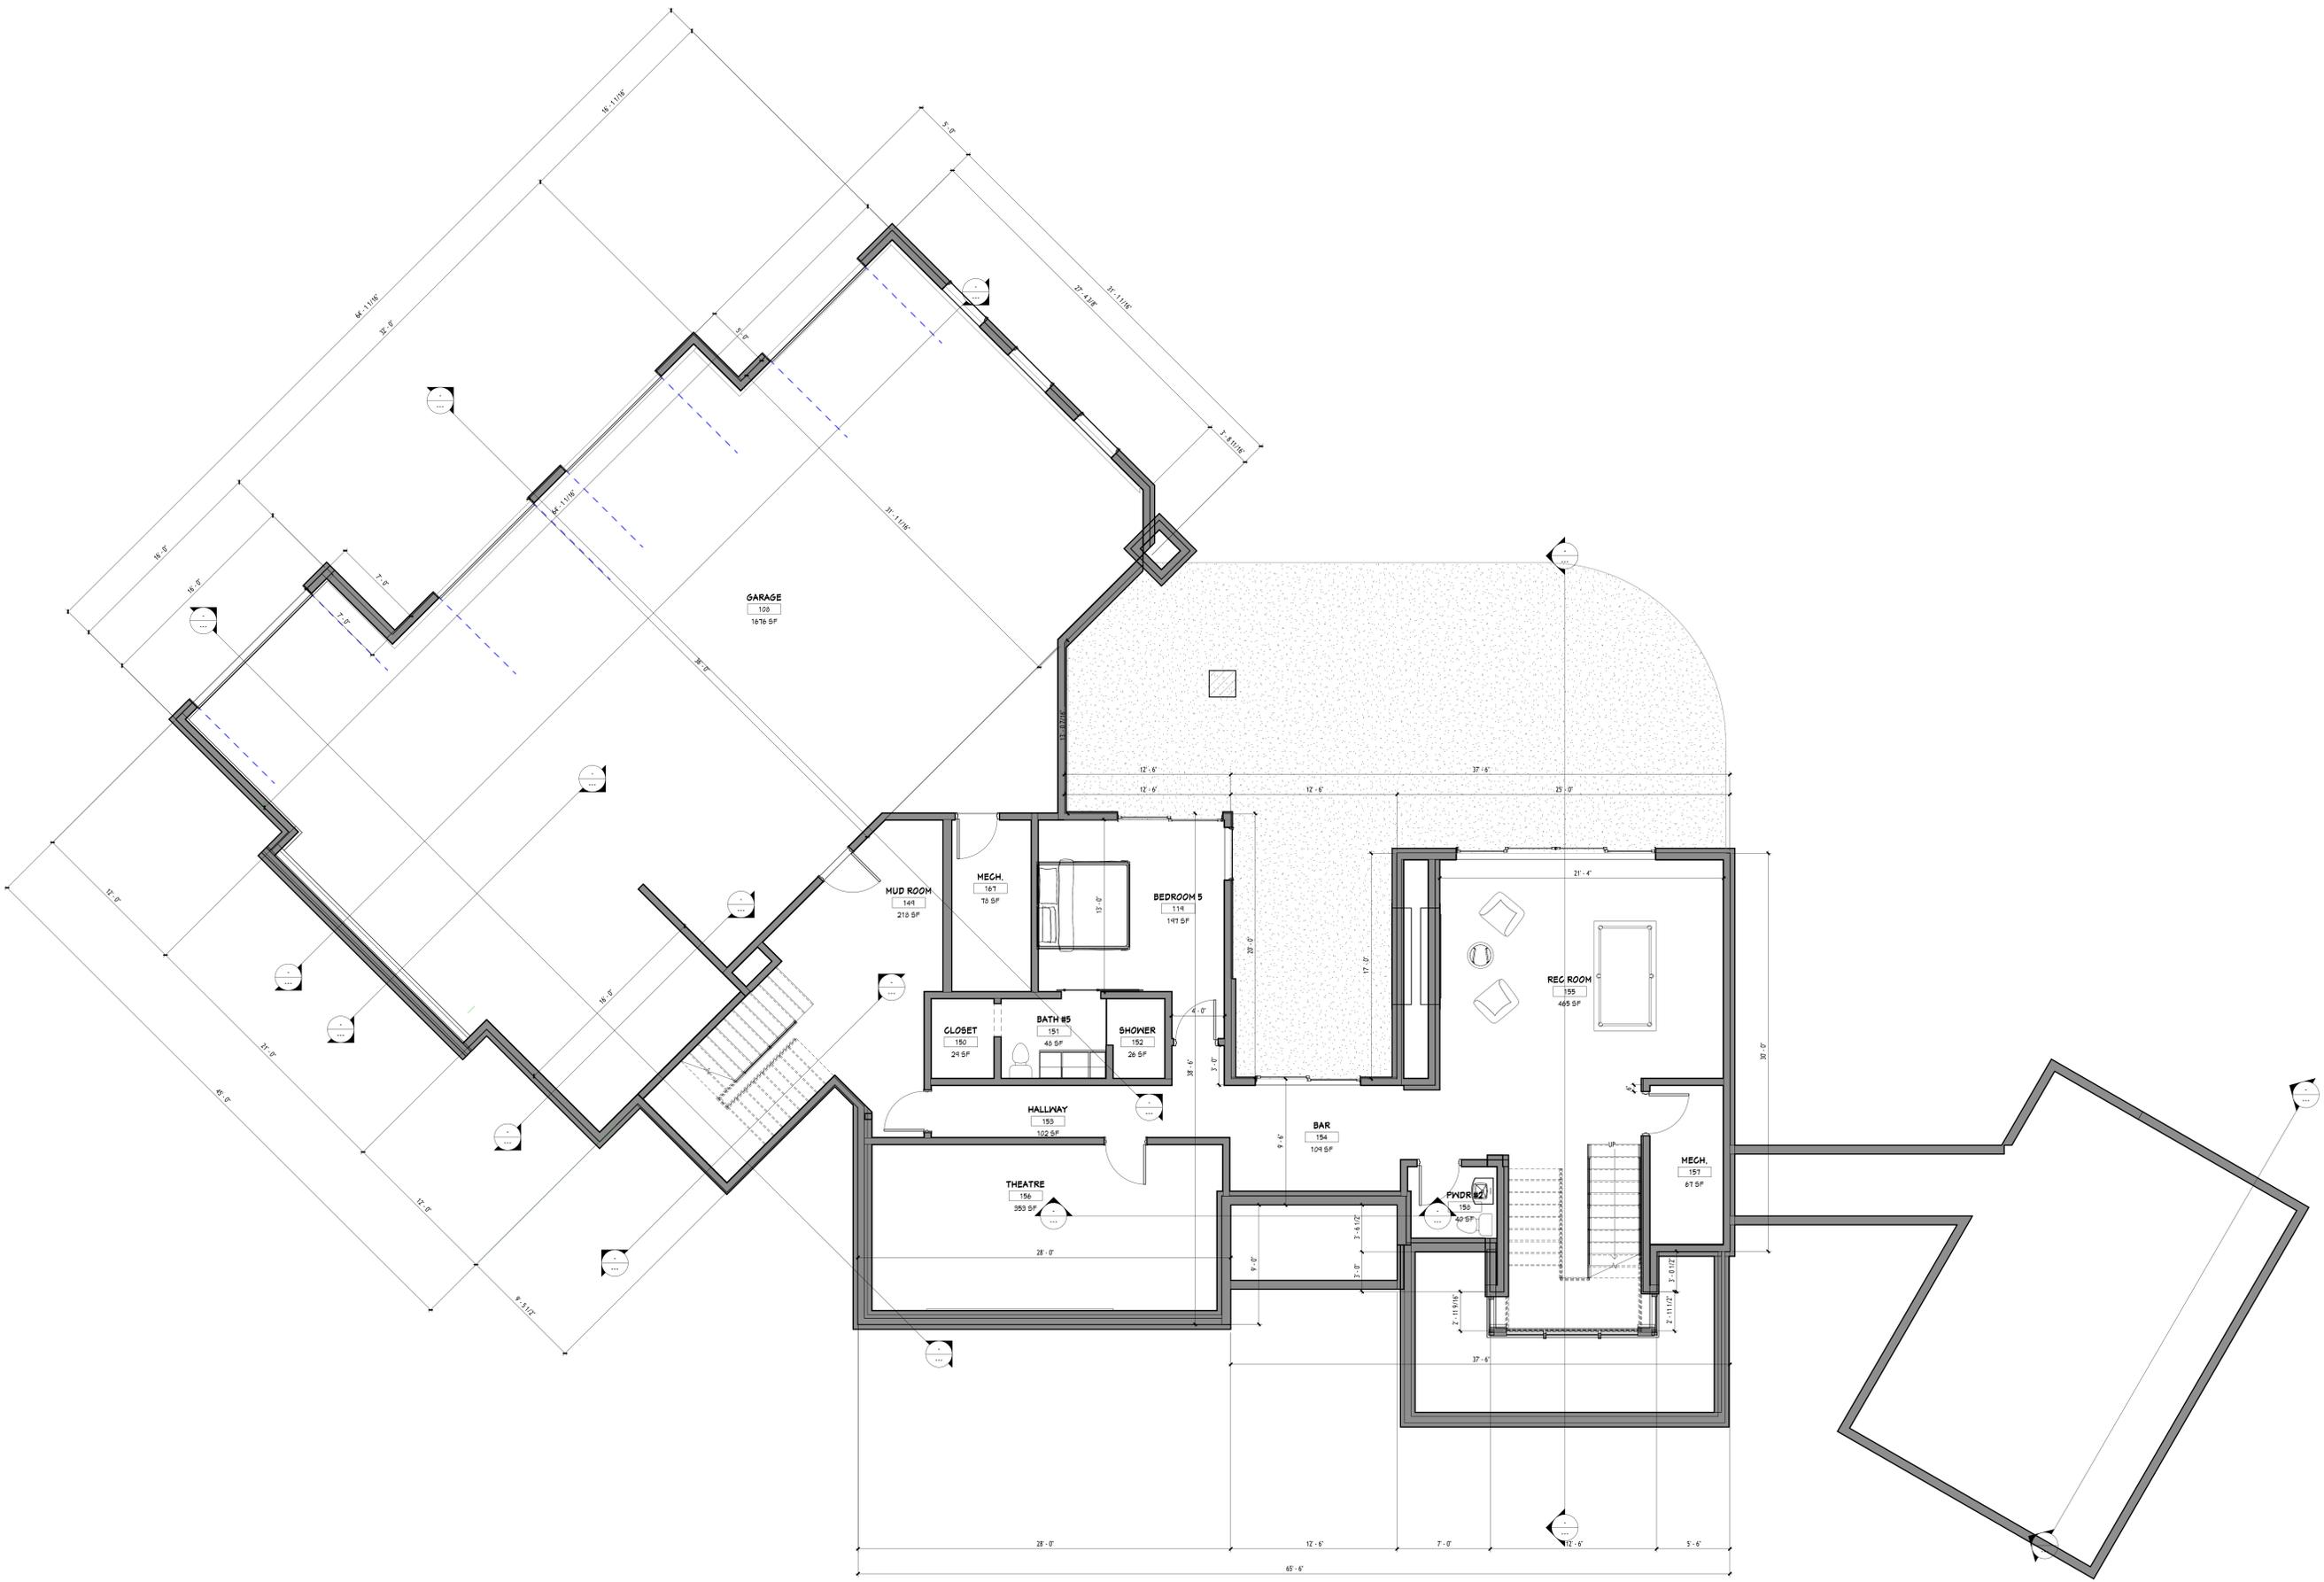

1 FLOOR PLAN - BASEMENT  
1/4" = 1'-0"

PROJECT NO.  
25-011

LEGACY RANCH BY WHITETAIL LOT #13  
ADAMS CO, ID

SHEET SIZE  
36" x 48"

INITIAL DATE: 5/16/2015  
PRINT DATE: 5/24/15 PM

DRAWN BY:  
Steve

SMC Design  
208-241-1286  
Nampa, ID

SHEET NUMBER  
A3  
PAGE 0 OF 6

CONTRACTOR TO VERIFY ALL DETAILS, DIMENSIONS, AND SPECIFICATIONS PRIOR TO CONSTRUCTION, AND REPORT ANY OMISSIONS AND/OR ERRORS TO SMC DESIGN. THE PURCHASER OR BUILDER OF THIS PLAN RELEASES SMC DESIGN FROM ANY CLAIMS, LITIGATIONS OR SUITS THAT MAY ARISE DURING CONSTRUCTION OR ANYTIME THEREAFTER.

FLOOR PLAN - BASEMENT



① Site Plan  
1" = 20'-0"

PROJECT NO.  
25-011

LEGACY RANCH BY WHITETAIL LOT #13  
ADAMS CO, ID

SHEET SIZE  
36" x 48"

INITIAL DATE: 5/16/2015  
PRINT DATE: 5/25/15  
PM

DRAWN BY:  
Steve

SMC Design  
SMC Design  
208-244-1288  
Nampa, ID

SHEET NUMBER  
A6  
PAGE 0 OF 6

CONTRACTOR TO VERIFY ALL DETAILS, DIMENSIONS, AND SPECIFICATIONS PRIOR TO CONSTRUCTION, AND REPORT ANY OMISSIONS AND/OR ERRORS TO SMC DESIGN. THE PURCHASER OR BUILDER OF THIS PLAN RELEASES SMC DESIGN FROM ANY CLAIMS, LITIGATIONS OR SUITS THAT MAY ARISE DURING CONSTRUCTION OR ANYTIME THEREAFTER.

SITE PLAN



























































































