


PRELIMINARY
NOT FOR CONSTRUCTION

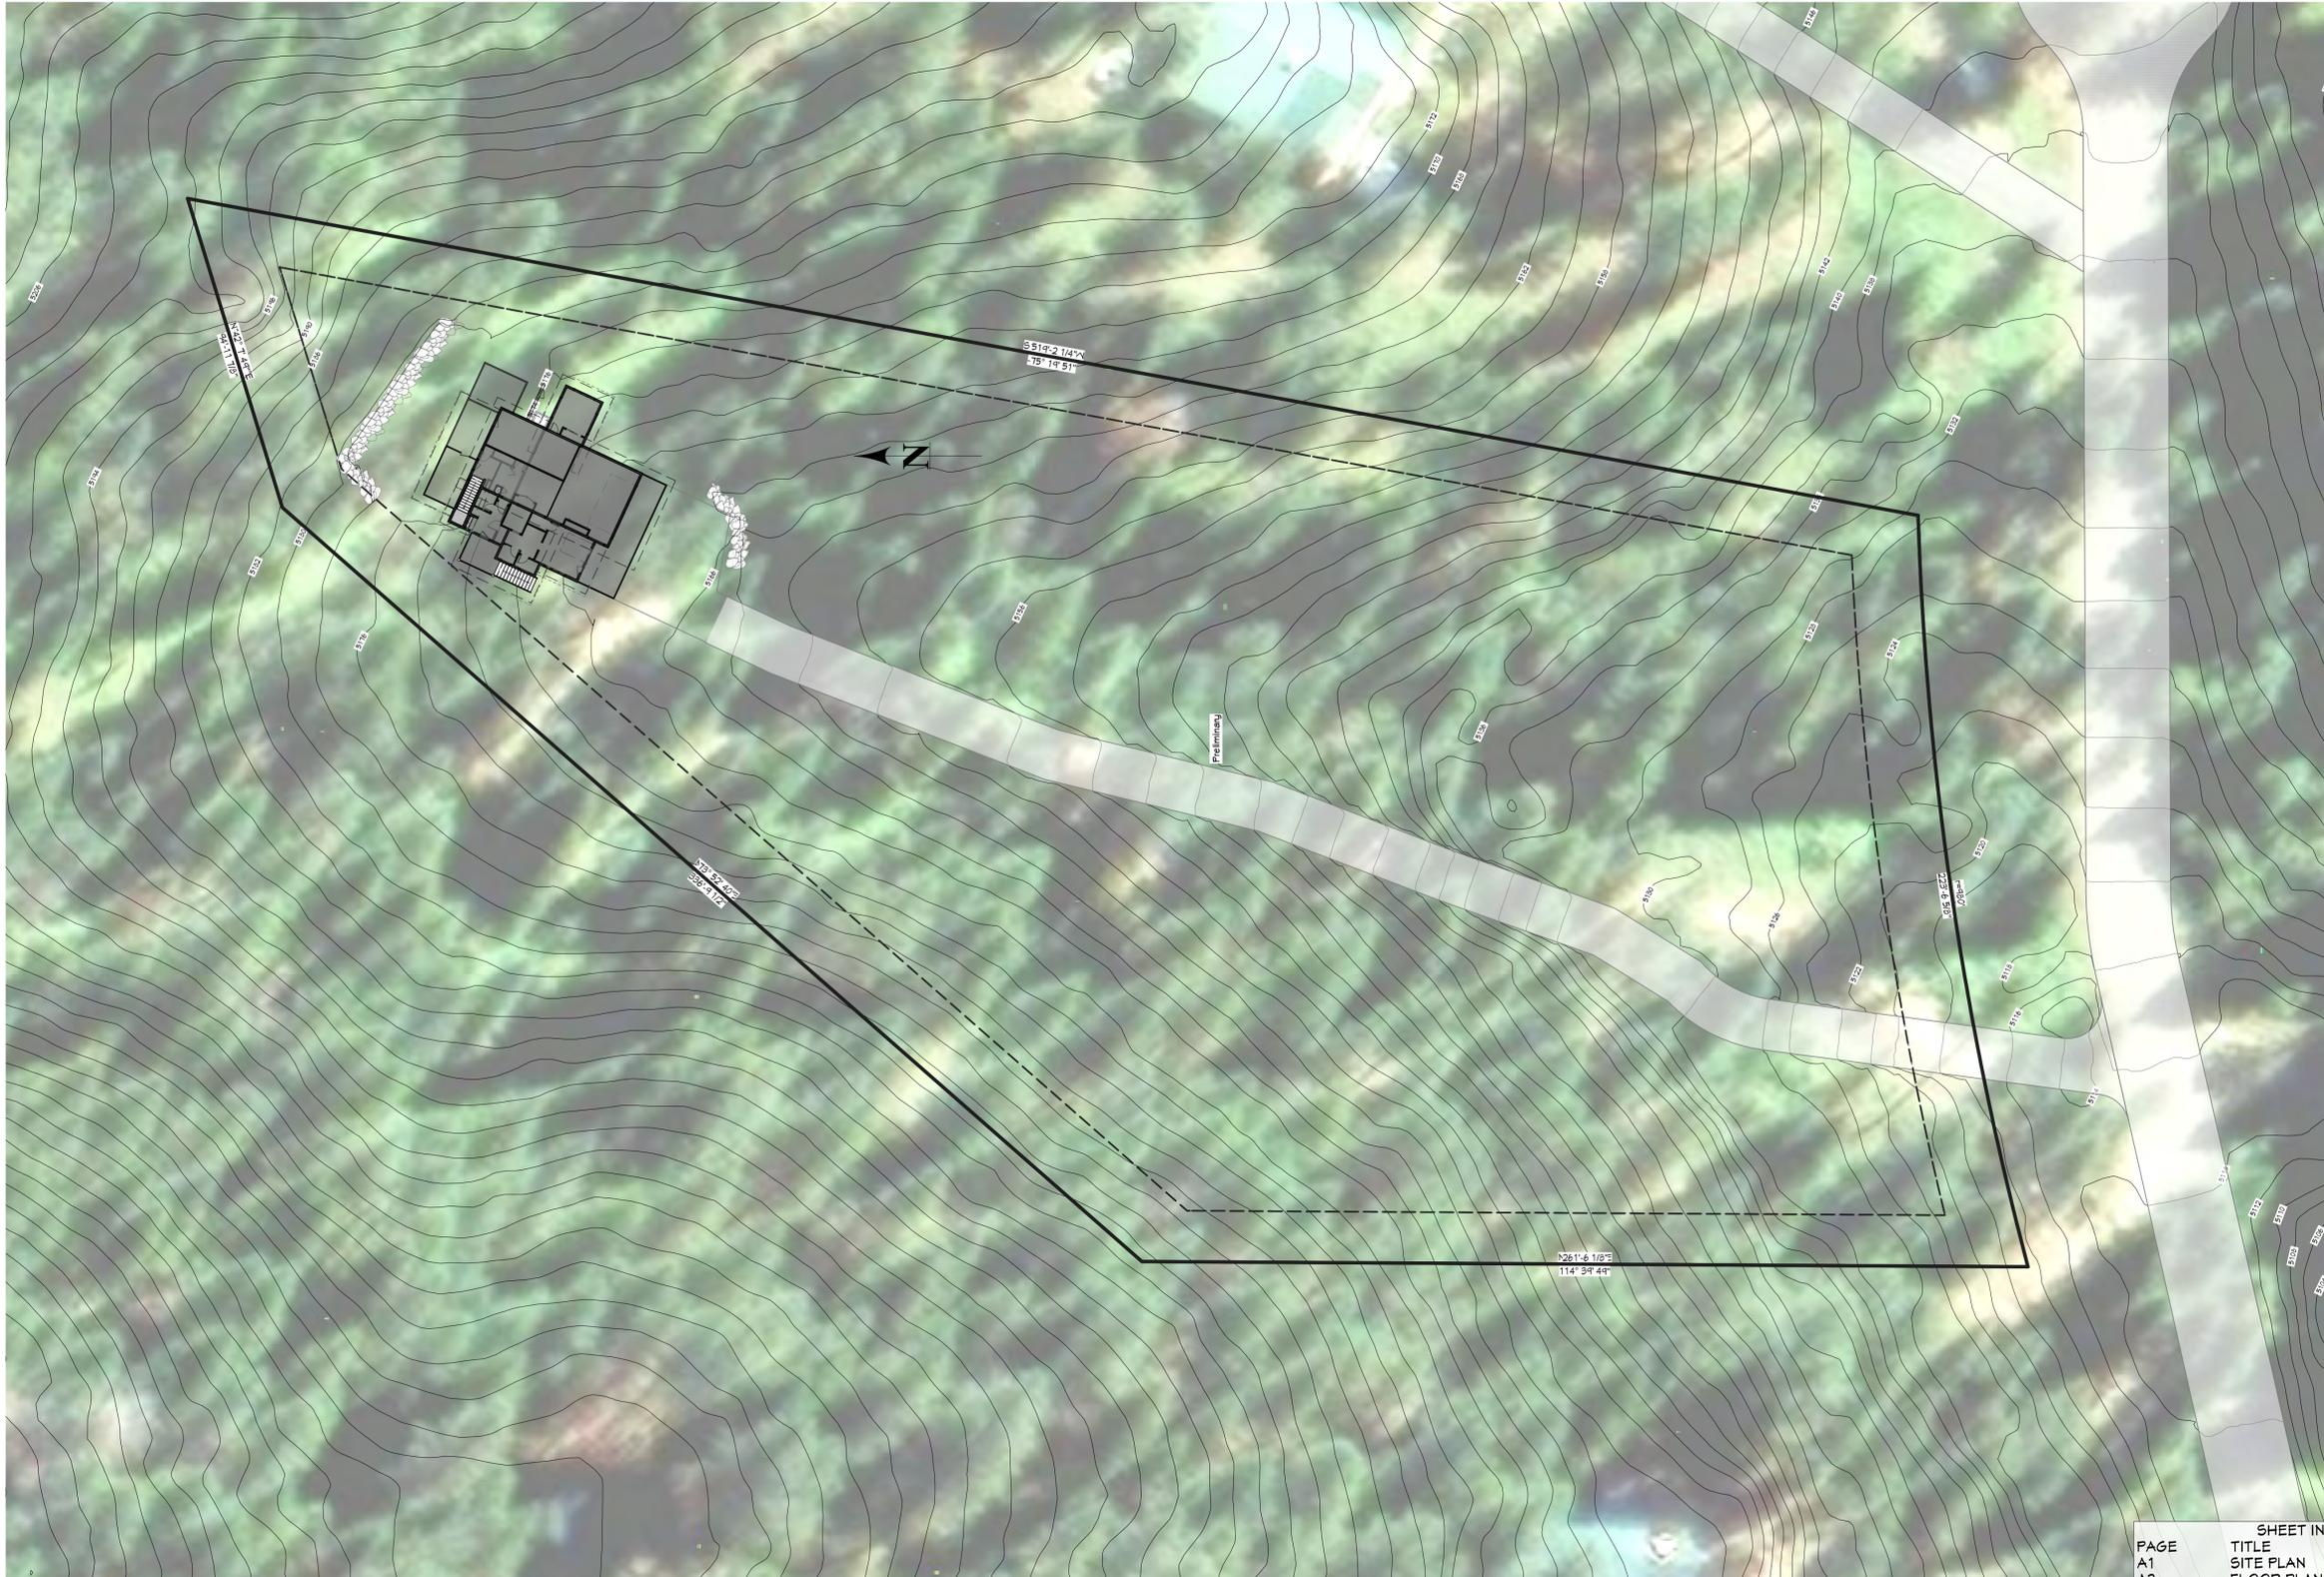

PAGE	TITLE
A1	SITE PLAN
A2	FLOOR PLAN - 1ST LEVEL
A3	FLOOR PLAN - BASEMENT
A4	FLOOR PLAN - LOFT

JUG HANDLE HIGHLANDS NO. 1 LOT 5 BLK 2
1 IN = 25 FT

PROJECT NO.
25-020

4 BDRM 3 BATH W/ WALKOUT BASEMENT
FOR MUILENBURG, GA

CONTRACTOR TO VERIFY ALL DETAILS, DIMENSIONS, AND SPECIFICATIONS PRIOR TO CONSTRUCTION, AND REPORT ANY OMISSIONS AND/OR ERRORS TO SMC DESIGN. THE PURCHASER OR BUILDER OF THIS PLAN RELEASES SMC DESIGN FROM ANY CLAIMS, LITIGATIONS OR SUITS THAT MAY ARISE DURING CONSTRUCTION OR ANYTIME THEREAFTER.

SHEET SIZE
24" x 36"

INITIAL DATE: 11/12/2025
PRINT DATE: 12/15/2025

DRAWN BY:
Steve


SITE PLAN

SMC Design
SMC Design
208.249.7288
Nampa, ID

SHEET NUMBER
A1
PAGE 1

PRELIMINARY
NOT FOR CONSTRUCTION

CONTRACTOR TO VERIFY ALL DETAILS, DIMENSIONS, AND SPECIFICATIONS PRIOR TO CONSTRUCTION. AND REPORT ANY OMISSIONS AND/OR ERRORS TO SMC DESIGN. THE PURCHASER OR BUILDER OF THIS PLAN RELEASES SMC DESIGN FROM ANY CLAIMS, LITIGATIONS OR SUITS THAT MAY ARISE DURING CONSTRUCTION OR ANYTIME THEREAFTER.

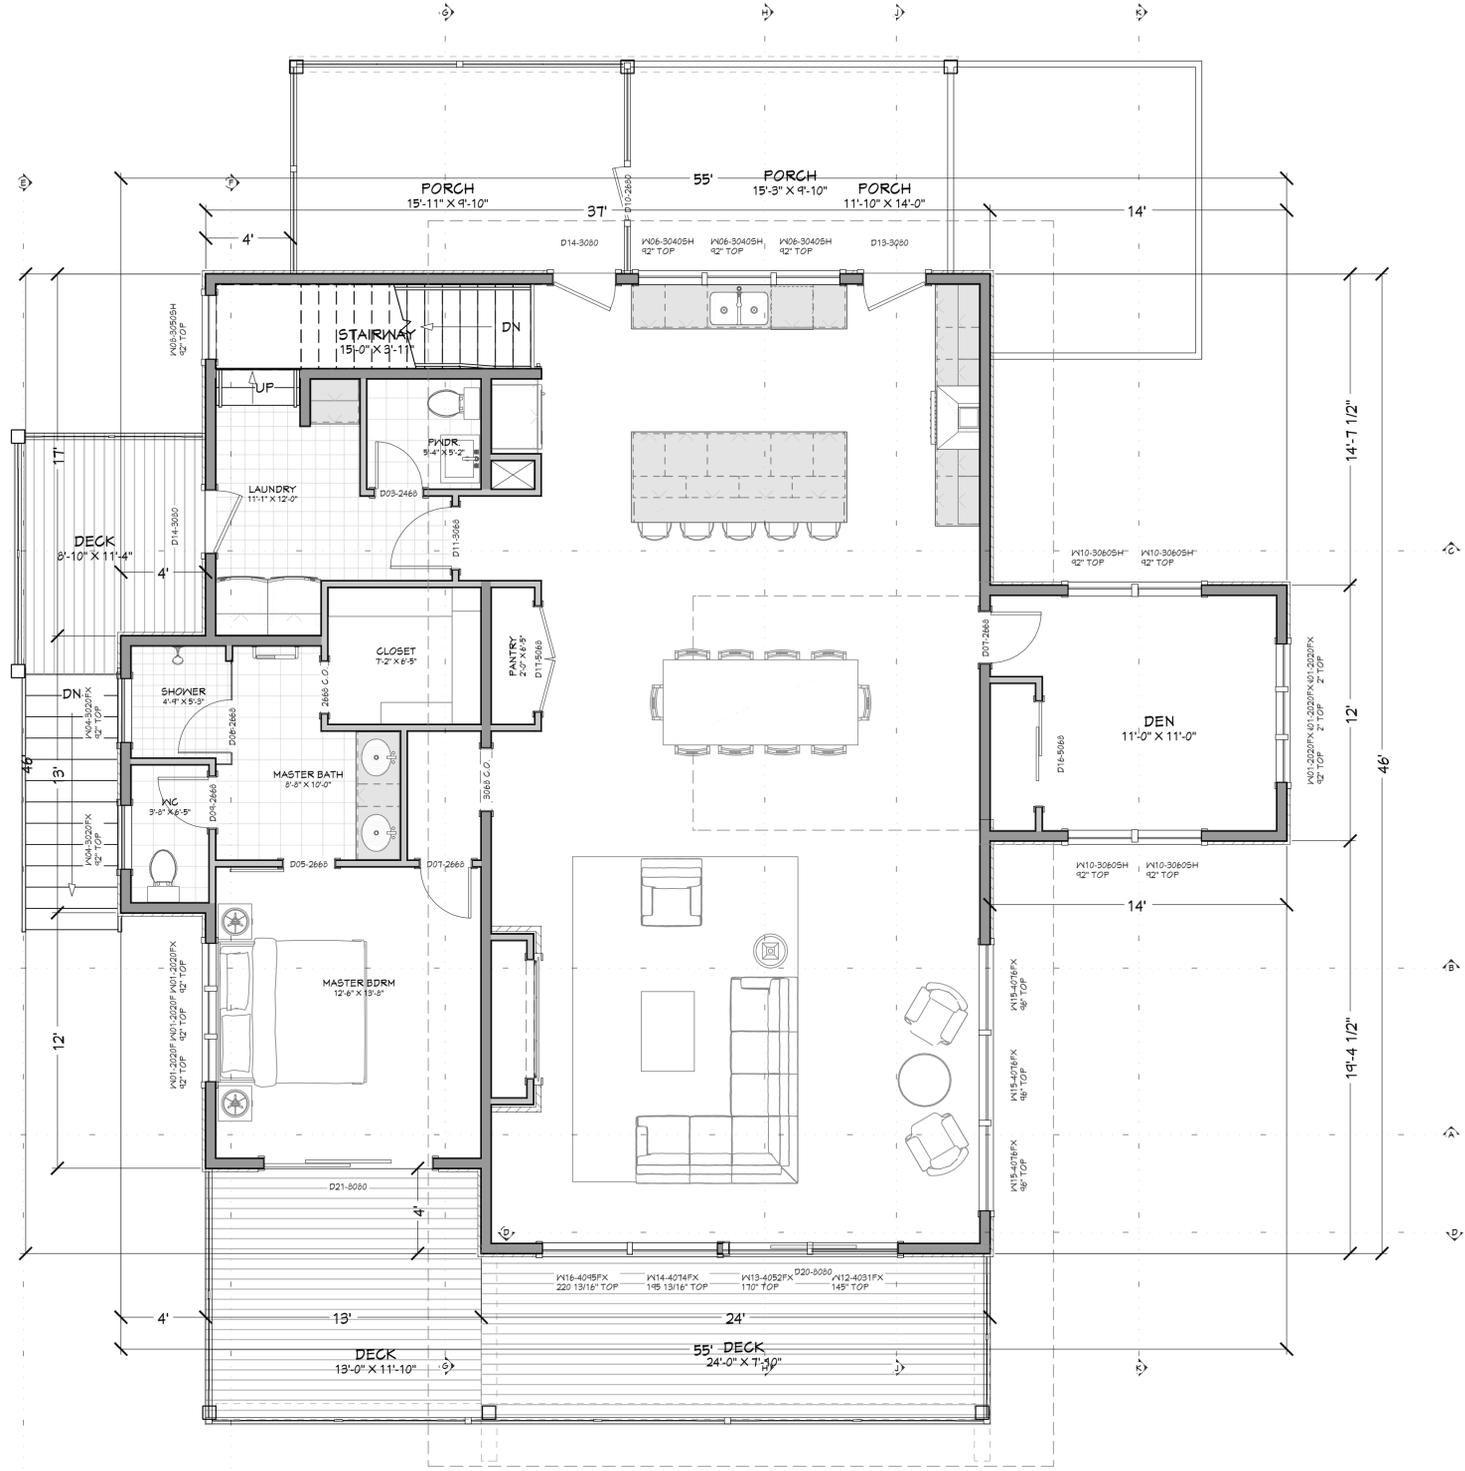

NUMBER	QTY	FLOOR	SIZE	WIDTH	HEIGHT	DOOR SCHEDULE	TEMPFRD	FIRE	COMMENTS	CALC #	NUMBER
D01	1	1	6080	72"	96"	GARAGE					D01
D02	1	1	16080	192"	96"	GARAGE					D02
D03	1	2	2468 L IN	28"	80"	HINGED					D03
D04	1	1	2468 R IN	28"	80"	HINGED					D04
D05	1	2	2668 L	30"	80"	BARN					D05
D06	1	2	2668 L	30"	80"	SHOWER	YES				D06
D07	2	2	2668 L IN	30"	80"	HINGED					D07
D08	1	2	2668 R IN	30"	80"	HINGED					D08
D09	1	2	2668 R IN	30"	80"	HINGED					D09
D10	1	2	2680 L IN	30"	96"	HINGED					D10
D11	1	2	3068 L IN	36"	80"	HINGED					D11
D12	1	1	3068 L IN	36"	80"	HINGED					D12
D13	1	2	3080 L FX	36"	96"	HINGED					D13
D14	2	2	3080 R FX	36"	96"	HINGED					D14
D15	1	1	3680 L FX	42"	96"	HINGED					D15
D16	1	2	5068 L IN	60"	80"	SLIDER					D16
D17	1	2	5068 R IN	60"	80"	DOUBLE HINGED					D17
D18	1	1	5068 R IN	60"	80"	SLIDER					D18
D19	1	1	8068 L/R	96"	80"	4 DR. BIFOLD					D19
D20	1	2	8080 L FX	96"	96"	SLIDER					D20
D21	1	2	8080 R FX	96"	96"	SLIDER					D21


WINDOW/DOOR LABEL LEGEND											
TMR NUMBER OF TRIMMERS @ EACH END (1 TRIMMER REQD UNO)											
KS KING STUD (1 KING STUD UNO)											
FS FULL SPAN HEADER (NO MID BEARING POINTS)											
MID FULL WIDTH HEADER (MID SPAN BEARING POINTS)											
NUMBER	QTY	FLOOR	SIZE	WIDTH	HEIGHT	FRG/SS	TEMPFRD	DESCRIPTION	COMMENTS	CALC#	NUMBER
W01	6	2	3020FX	24"	24"			FIXED GLASS			W01
W02	3	1	4040FX	24"	48"			FIXED GLASS			W02
W03	1	3	3020FX	36"	24"			FIXED GLASS			W03
W04	2	2	3020FX	36"	24"			FIXED GLASS			W04
W05	1	3	3038FX	36"	43 5/8"			FIXED GLASS			W05
W06	3	2	3040SH	36"	48"			SINGLE HUNG			W06
W07	2	3	3050SC	36"	60"			SINGLE CASSEMENT-HL			W07
W08	1	2	3050SH	36"	60"			SINGLE HUNG			W08
W09	1	1	3050SH	36"	60"			SINGLE HUNG			W09
W10	4	2	3060SH	36"	72"			SINGLE HUNG			W10
W11	3	1	4020FX	48"	24"			FIXED GLASS			W11
W12	1	2	4031FX	48"	37"			FIXED GLASS			W12
W13	1	2	4052FX	48"	62"			FIXED GLASS			W13
W14	1	2	4074FX	48"	87 13/16"			FIXED GLASS			W14
W15	5	2	4076FX	48"	90"			FIXED GLASS			W15
W16	1	2	4095FX	48"	112 13/16"			FIXED GLASS			W16
W17	3	3	5020FX	60"	24"			FIXED GLASS			W17
W18	1	3	50510FX	36"	69 15/16"			FIXED GLASS			W18

MAIN LEVEL NOTES:
 ALL ANGLE 45° UNO
 2x6 EXT. WALLS @ 16" O.C.
 9'-1 1/8" PLATE HEIGHT UNO
 ALL PARTITION DIMENSIONS
 ARE TO FACE OF STUD

MAIN LEVEL	1870	sq. ft.
UPPER LEVEL	384	sq. ft.
BASEMENT	509	sq. ft.
TOTAL LIVING SPACE	2763	sq. ft.
GARAGE	1160	sq. ft.
COVD PORCH/DECK	914	sq. ft.

PAGE	TITLE
A1	SITE PLAN
A2	FLOOR PLAN - 1ST LEVEL
A3	FLOOR PLAN - BASEMENT
A4	FLOOR PLAN - LOFT

PRELIMINARY
NOT FOR CONSTRUCTION

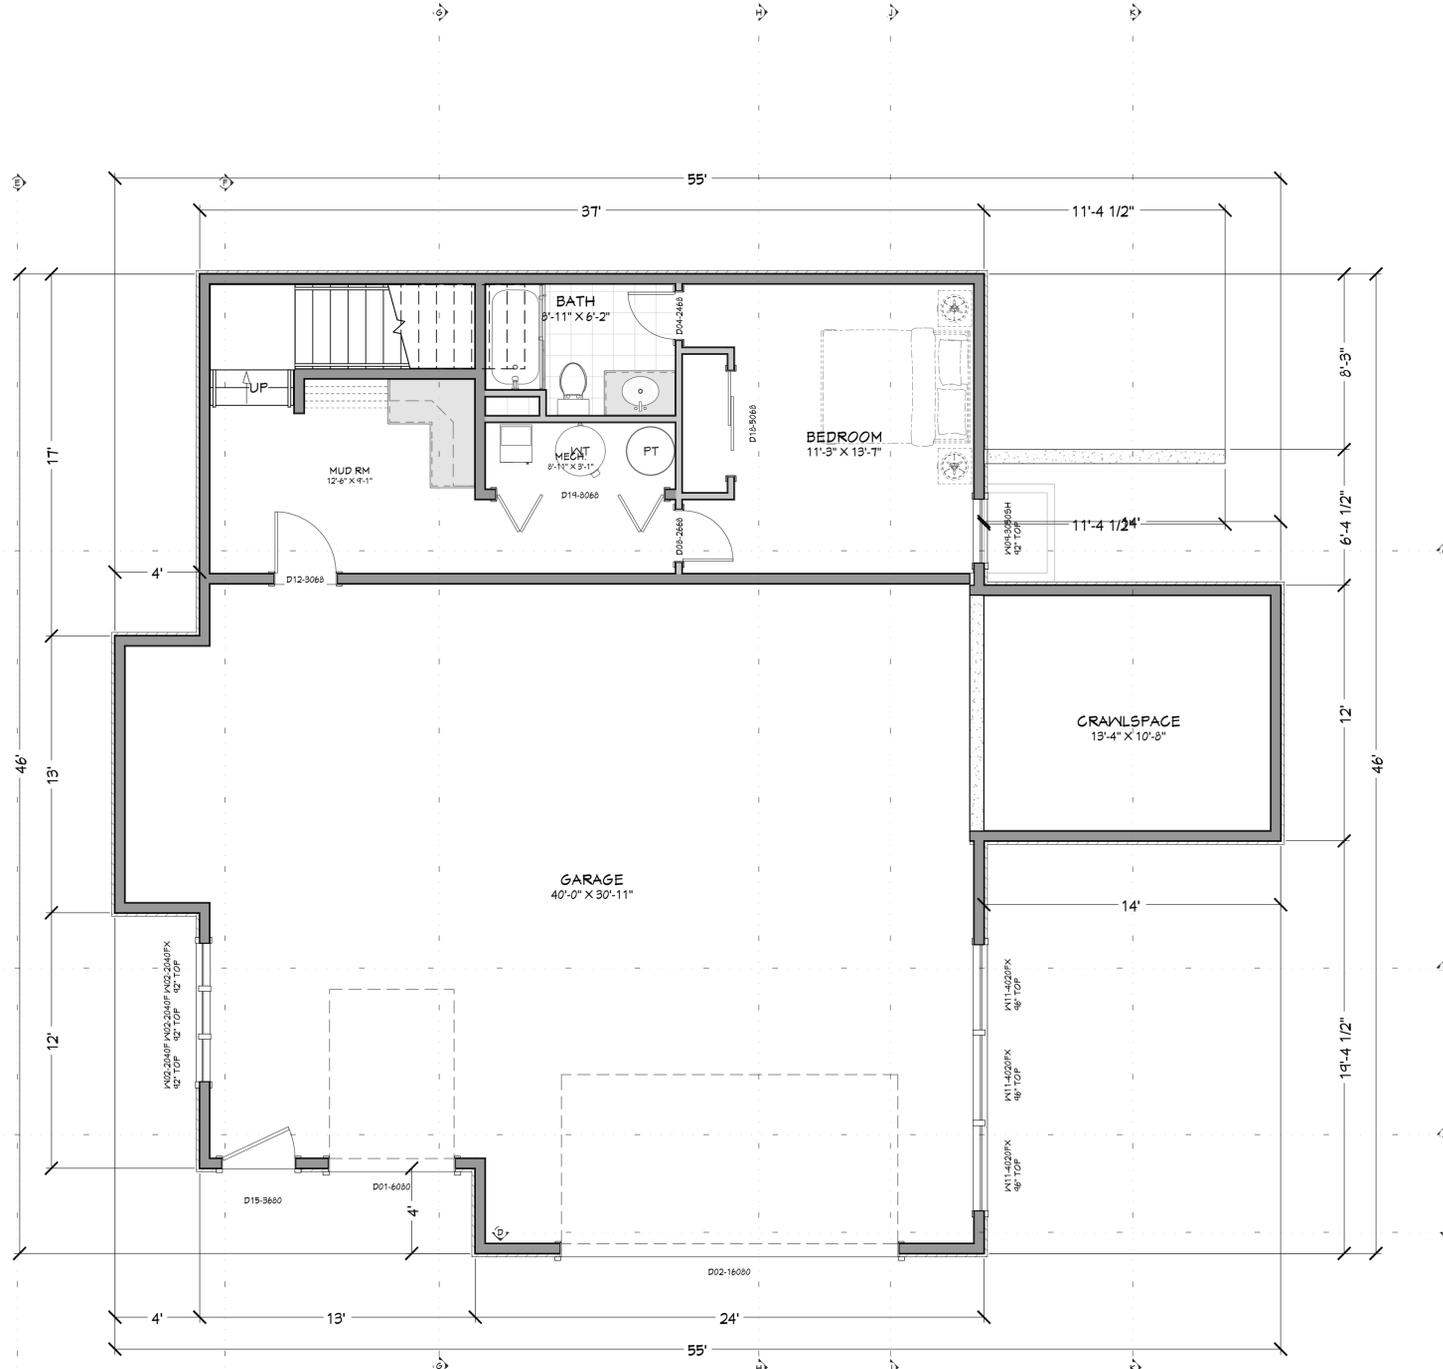

NUMBER	QTY	FLOOR	SIZE	WIDTH	HEIGHT	DOOR SCHEDULE	TEMP/FRED	FIRE	COMMENTS	CALC #	NUMBER
D01	1	1	6080	72"	96"	GARAGE					D01
D02	1	1	16080	192"	96"	GARAGE					D02
D03	1	2	2468 L IN	28"	80"	HINGED					D03
D04	1	1	2468 R IN	28"	80"	HINGED					D04
D05	1	2	2668 L	30"	80"	BARN					D05
D06	1	2	2668 L	30"	80"	SHOWFR	YES				D06
D07	2	2	2668 L IN	30"	80"	HINGED					D07
D08	1	2	2668 R IN	30"	80"	HINGED					D08
D09	1	2	2668 R IN	30"	80"	HINGED					D09
D10	1	2	2680 L IN	30"	96"	HINGED					D10
D11	1	2	3068 L IN	36"	80"	HINGED					D11
D12	1	1	3068 L IN	36"	80"	HINGED					D12
D13	1	2	3080 L FX	36"	96"	HINGED					D13
D14	2	2	3080 R FX	36"	96"	HINGED					D14
D15	1	1	3680 L FX	42"	96"	HINGED					D15
D16	1	2	5068 L IN	60"	80"	SLIDER					D16
D17	1	2	5068 R IN	60"	80"	DOUBLE HINGED					D17
D18	1	1	5068 R IN	60"	80"	SLIDER					D18
D19	1	1	8068 L/R	96"	80"	4 DR. BIFOLD					D19
D20	1	2	8080 L FX	96"	96"	SLIDER					D20
D21	1	2	8080 R FX	96"	96"	SLIDER					D21

WINDOW/DOOR LABEL LEGEND											
TMR NUMBER OF TRIMMERS @ EACH END (1 TRIMMER REQD UNO)											
KS KING STUD (1 KING STUD UNO)											
FS FULL SPAN HEADER (NO MID BEARING POINTS)											
MID FULL WIDTH HEADER (MID SPAN BEARING POINTS)											
NUMBER	QTY	FLOOR	SIZE	WIDTH	HEIGHT	FRG/SS	TEMP/FRED	DESCRIPTION	COMMENTS	CALC#	NUMBER
W01	6	2	3020FX	24"	24"			FIXED GLASS			W01
W02	1	2	3040FX	24"	48"			FIXED GLASS			W02
W03	1	3	3020FX	36"	24"			FIXED GLASS			W03
W04	2	2	3020FX	36"	24"			FIXED GLASS			W04
W05	1	3	3038FX	36"	43 5/8"			FIXED GLASS			W05
W06	3	2	3040SH	36"	48"			SINGLE HUNG			W06
W07	2	3	3050SC	36"	60"			SINGLE CASSEMENT-HL			W07
W08	1	2	3050SH	36"	60"			SINGLE HUNG			W08
W09	1	1	3050SH	36"	60"			SINGLE HUNG			W09
W10	4	2	3060SH	36"	72"			SINGLE HUNG			W10
W11	3	1	4020FX	48"	24"			FIXED GLASS			W11
W12	1	2	4031FX	48"	37"			FIXED GLASS			W12
W13	1	2	4052FX	48"	62"			FIXED GLASS			W13
W14	1	2	4074FX	48"	87 13/16"			FIXED GLASS			W14
W15	5	2	4076FX	48"	90"			FIXED GLASS			W15
W16	1	2	4095FX	48"	112 13/16"			FIXED GLASS			W16
W17	3	3	5020FX	60"	24"			FIXED GLASS			W17
W18	1	3	50510FX	36"	69 15/16"			FIXED GLASS			W18

MAIN LEVEL	1870	sq. ft.
UPPER LEVEL	384	sq. ft.
BASEMENT	509	sq. ft.
TOTAL LIVING SPACE	2763	sq. ft.
GARAGE	1160	sq. ft.
COVD PORCH/DECK	914	sq. ft.

PAGE	TITLE
A1	SITE PLAN
A2	FLOOR PLAN - 1ST LEVEL
A3	FLOOR PLAN - BASEMENT
A4	FLOOR PLAN - LOFT

PROJECT NO.
25-020

4 BDRM 3 BATH W/ WALKOUT BASEMENT
FOR MUILENBURG, GA

SHEET SIZE
24" x 36"

INITIAL DATE: 11/12/2025
PRINT DATE: 12/15/2025


DRAWN BY:
Steve

FLOOR PLAN - BASEMENT

SMC Design
SMC Design
208.249.7288
Nampa, ID

SHEET NUMBER
A3
PAGE 3

PRELIMINARY
NOT FOR CONSTRUCTION

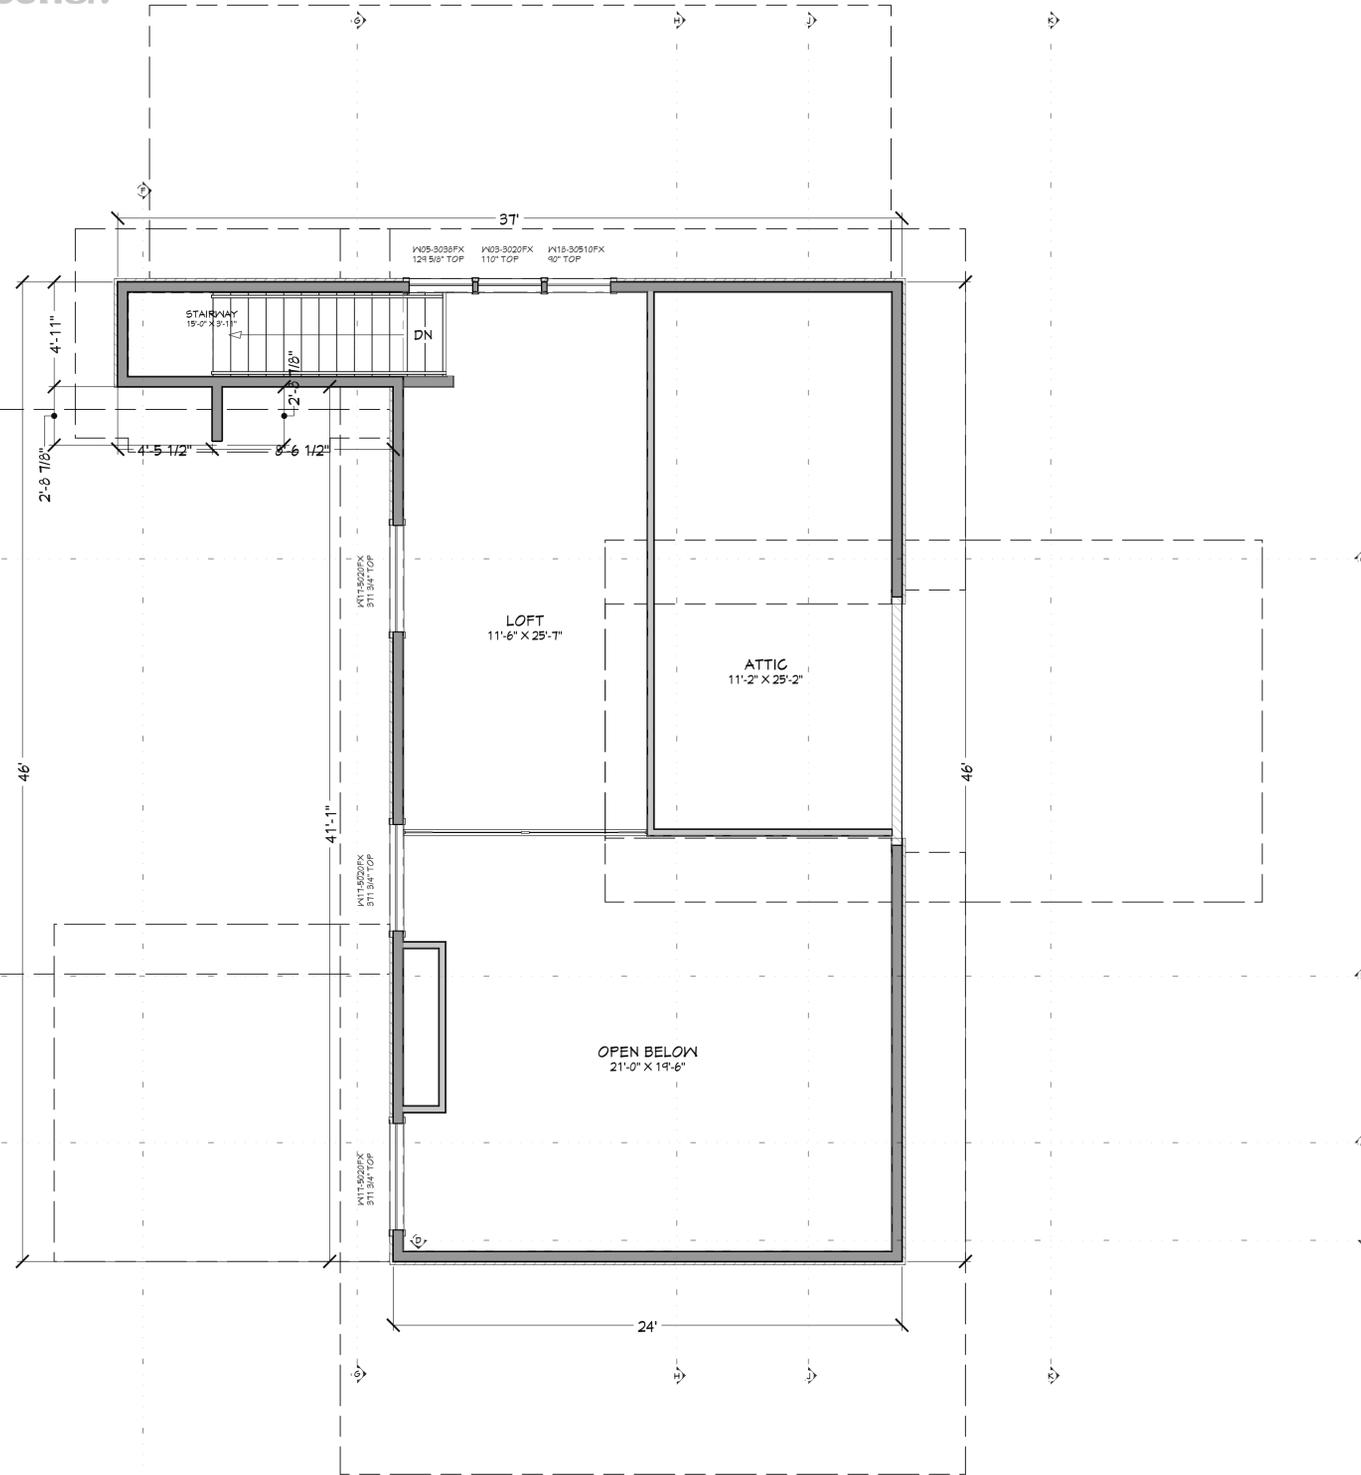

NUMBER	QTY	FLOOR	SIZE	WIDTH	HEIGHT	DOOR SCHEDULE	TEMP/FRED	FIRE	COMMENTS	CALC #	NUMBER
D01	1	1	6080	72"	96"	GARAGE					D01
D02	1	1	16080	192"	96"	GARAGE					D02
D03	1	2	2468 L IN	28"	80"	HINGED					D03
D04	1	1	2468 R IN	28"	80"	HINGED					D04
D05	1	2	2668 L	30"	80"	BARN					D05
D06	1	2	2668 L	30"	80"	SHOWFR	YES				D06
D07	2	2	2668 L IN	30"	80"	HINGED					D07
D08	1	2	2668 R IN	30"	80"	HINGED					D08
D09	1	2	2668 R IN	30"	80"	HINGED					D09
D10	1	2	2680 L IN	30"	96"	HINGED					D10
D11	1	2	3068 L IN	36"	80"	HINGED					D11
D12	1	1	3068 L IN	36"	80"	HINGED					D12
D13	1	2	3080 L FX	36"	96"	HINGED					D13
D14	2	2	3080 R FX	36"	96"	HINGED					D14
D15	1	1	3680 L FX	42"	96"	HINGED					D15
D16	1	2	5068 L IN	60"	80"	SLIDER					D16
D17	1	2	5068 R IN	60"	80"	DOUBLE HINGED					D17
D18	1	1	5068 R IN	60"	80"	SLIDER					D18
D19	1	1	8068 L/R	96"	80"	4 DR. BIFOLD					D19
D20	1	2	8080 L FX	96"	96"	SLIDER					D20
D21	1	2	8080 R FX	96"	96"	SLIDER					D21

WINDOW/DOOR LABEL LEGEND											
TMR	NUMBER OF TRIMMERS @ EACH END (1 TRIMMER REQ'D UNO)										
K5	KING STUD (1 KING STUD UNO)										
FS	FULL SPAN HEADER (NO MID BEARING POINTS)										
MB	FULL WIDTH HEADER (MID SPAN BEARING POINTS)										
NUMBER	QTY	FLOOR	SIZE	WIDTH	HEIGHT	FRG/SS	TEMP/FRED	DESCRIPTION	COMMENTS	CALC#	NUMBER
W01	6	2	3020FX	24"	24"			FIXED GLASS			W01
W02	1	3	3040FX	24"	48"			FIXED GLASS			W02
W03	1	3	3020FX	36"	24"			FIXED GLASS			W03
W04	2	2	3020FX	36"	24"			FIXED GLASS			W04
W05	1	3	3038FX	36"	43 5/8"			FIXED GLASS			W05
W06	3	2	3040SH	36"	48"			SINGLE HUNG			W06
W07	2	3	3050SC	36"	60"			SINGLE CASSEMENT-HL			W07
W08	1	2	3050SH	36"	60"			SINGLE HUNG			W08
W09	1	1	3050SH	36"	60"			SINGLE HUNG			W09
W10	4	2	3060SH	36"	72"			SINGLE HUNG			W10
W11	3	1	4020FX	48"	24"			FIXED GLASS			W11
W12	1	2	4031FX	48"	37"			FIXED GLASS			W12
W13	1	2	4052FX	48"	62"			FIXED GLASS			W13
W14	1	2	4074FX	48"	87 13/16"			FIXED GLASS			W14
W15	5	2	4076FX	48"	90"			FIXED GLASS			W15
W16	1	2	4095FX	48"	112 13/16"			FIXED GLASS			W16
W17	3	3	5020FX	60"	24"			FIXED GLASS			W17
W18	1	3	50510FX	36"	69 15/16"			FIXED GLASS			W18

MAIN LEVEL	1870	sq. ft.
UPPER LEVEL	384	sq. ft.
BASEMENT	509	sq. ft.
TOTAL LIVING SPACE	2763	sq. ft.
GARAGE	1160	sq. ft.
COVD PORCH/DECK	914	sq. ft.

SHEET INDEX	
PAGE	TITLE
A1	SITE PLAN
A2	FLOOR PLAN - 1ST LEVEL
A3	FLOOR PLAN - BASEMENT
A4	FLOOR PLAN - LOFT

PROJECT NO.
25-020

4 BDRM 3 BATH W/ WALKOUT BASEMENT
FOR MUILENBURG, GA

SHEET SIZE
24" x 36"

INITIAL DATE: 11/12/2025
PRINT DATE: 12/15/2025

DRAWN BY:
Steve

FLOOR PLAN - LOFT

SMC Design
SMC Design
208.249.7288
Nampa, ID

SHEET NUMBER

A4
PAGE 4

FLOOR PLAN - LOFT
1/4 IN = 1 FT

PRELIMINARY
NOT FOR CONSTRUCTION



