




CONTRACTOR TO VERIFY ALL DETAILS, DIMENSIONS, AND SPECIFICATIONS PRIOR TO CONSTRUCTION. AND REPORT ANY OMISSIONS AND/OR ERRORS TO SMC DESIGN. THE PURCHASER OR BUILDER OF THIS PLAN RELEASES SMC DESIGN FROM ANY CLAIMS, LITIGATIONS OR SUITS THAT MAY ARISE DURING CONSTRUCTION OR ANYTIME THEREAFTER.

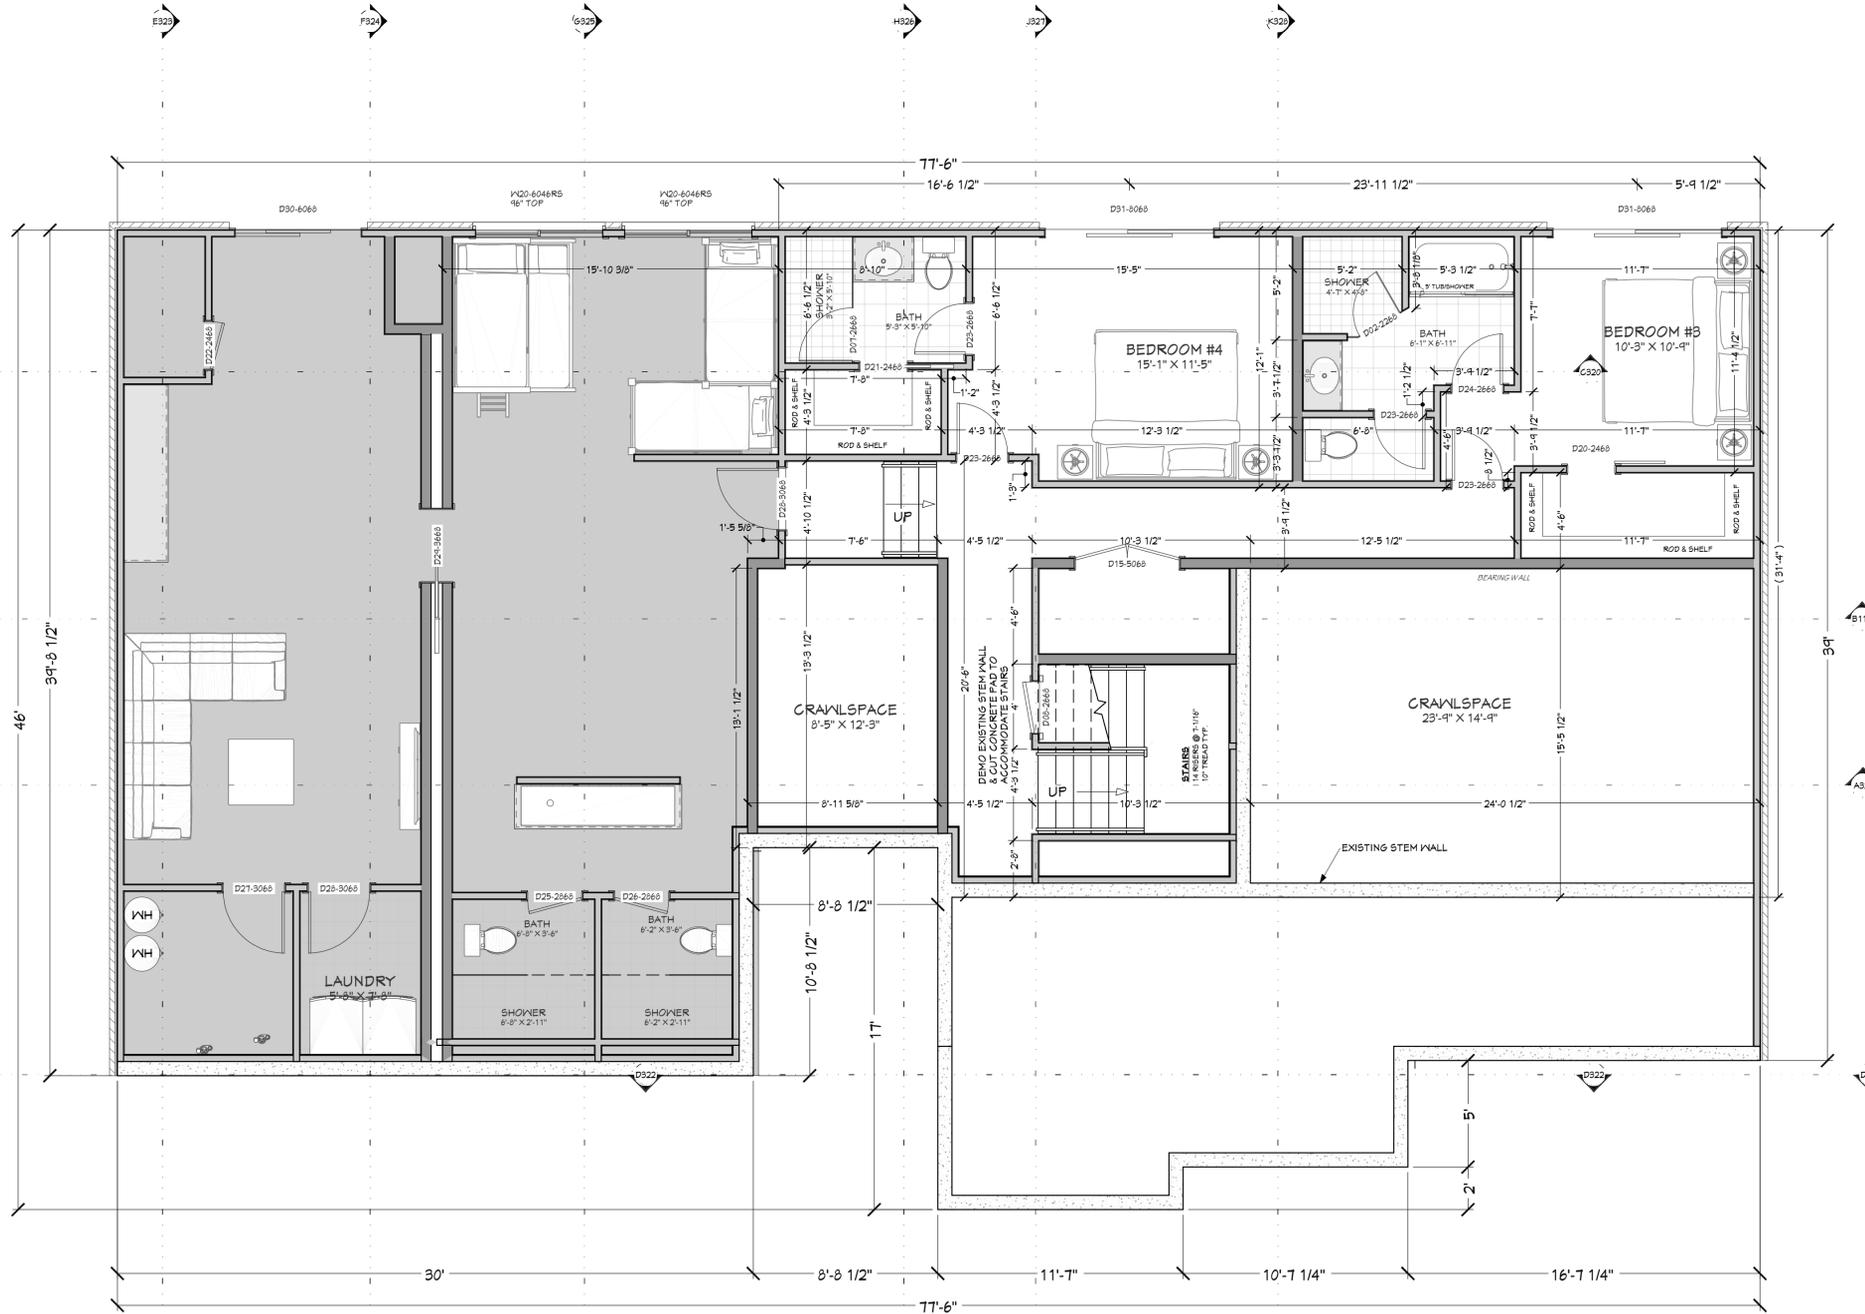

FLOOR PLAN - 1ST LEVEL
1/4 IN = 1 FT

NUMBER	QTY	FLOOR	SIZE	WIDTH	HEIGHT	DOOR SCHEDULE	TEMPERED	FIRE	COMMENTS	CAUSE #	NUMBER
D01	1	1	10300	120"	96"	GARAGE					D01
D02	1	0	2468 R	26 7/16"	80"	SHOWER	YES				D02
D03	1	1	2468 L	28"	80"	BARN					D03
D04	1	1	2468 R IN	28"	80"	HINGED					D04
D05	1	1	2668 L	30"	80"	POCKET					D05
D06	2	1	2668 L	30"	80"	SHOWER	YES				D06
D07	1	0	2668 L	30"	80"	SHOWER	YES				D07
D08	1	0	2668 L FX	30"	80"	HINGED					D08
D09	4	1	2668 L IN	30"	80"	HINGED					D09
D10	1	1	2668 R IN	30"	80"	HINGED					D10
D11	1	1	3068 L	36"	80"	BARN					D11
D12	1	1	3068 L IN	36"	80"	HINGED					D12
D13	1	1	3068 R IN	36"	80"	HINGED					D13
D14	2	1	5068 L IN	60"	80"	SLIDER					D14
D15	1	0	5068 L R IN	60"	80"	DOUBLE HINGED					D15
D16	1	1	5068 R FX	60"	80"	SLIDER					D16
D17	1	1	6068 R FX	72"	80"	SLIDER					D17
D18	1	1	6068 L R FX	72"	96"	DOUBLE HINGED					D18
D19	2	1	6068 R FX	96"	80"	SLIDER					D19
D20	1	0	2468 L	28"	80"	BARN			EXISTING		D20
D21	1	0	2468 R	28"	80"	POCKET			EXISTING		D21
D22	1	0	2468 R IN	28"	80"	HINGED			EXISTING		D22
D23	4	0	2668 L IN	30"	80"	HINGED			EXISTING		D23
D24	1	0	2668 R IN	30"	80"	HINGED			EXISTING		D24
D25	1	0	2668 L IN	30"	80"	HINGED			EXISTING		D25
D26	1	0	2668 R IN	30"	80"	HINGED			EXISTING		D26
D27	1	0	3068 L IN	36"	80"	HINGED			EXISTING		D27
D28	2	0	3068 R IN	36"	80"	HINGED			EXISTING		D28
D29	1	0	3668 L	42"	80"	POCKET			EXISTING		D29
D30	1	0	6068 R FX	72"	80"	SLIDER			EXISTING		D30
D31	2	0	6068 R FX	96"	80"	SLIDER			EXISTING		D31

WINDOW/DOOR LABEL LEGEND											
TMR	NUMBER OF TRIMMERS @ EACH END (1 TRIMMER REQD UNO)	WINDOW/DOOR LABEL	DESCRIPTION	COMMENTS	CAUSE #	NUMBER					
AS	KING SLIDING (KING SLID UNO)										
PS	FULL SPAN HEADER (NO MID BEARING POINT S)										
MB	FULL WIDTH HEADER (MID SPAN BEARING POINT S)										
W01	2	1	2640SC	30"	48"	SINGLE CASEMENT - HL	W01				
W02	1	1	2656FX	30"	66"	FIXED GLASS	W02				
W03	1	1	3030FX	36"	36"	FIXED GLASS	W03				
W04	1	1	3056FX	36"	66"	FIXED GLASS	W04				
W05	4	1	3066FX	36"	72"	FIXED GLASS	W05				
W06	2	1	3830FX	48"	36"	FIXED GLASS	W06				
W07	2	1	3856FX	48"	66"	FIXED GLASS	W07				
W08	5	2	4030FX	48"	24"	FIXED GLASS	W08				
W09	3	2	4040FX	48"	48"	FIXED GLASS	W09				
W10	3	1	6030FX	72"	36"	FIXED GLASS	W10				
W11	1	1	6036FX	72"	42"	FIXED GLASS	W11				
W12	1	2	6046FX	72"	54"	FIXED GLASS	W12				
W13	1	1	6056DC	72"	66"	DOUBLE CASEMENT - LH/RH	W13				
W14	3	1	6056FX	72"	66"	FIXED GLASS	W14				
W15	2	1	6066DC	72"	72"	DOUBLE CASEMENT - RH	W15				
W16	2	1	6066FX	72"	72"	FIXED GLASS	W16				
W17	1	1	8040FX	96"	48"	FIXED GLASS	W17				
W18	2	1	21130FX	38"	36"	FIXED GLASS	W18				
W19	2	1	21156FX	38"	66"	FIXED GLASS	W19				
W20	2	0	6046RS	72"	54"	RIGHT SLIDING	EXISTING	W20			

MAIN LEVEL 2553 sq. ft.
BASEMENT 2112 sq. ft.
TOTAL LIVING SPACE 4665 sq. ft.
GARAGE 534 sq. ft.
COVD PORCH/DECK 788 sq. ft.

PAGE	TITLE
A1	SITE PLAN
A2	FLOOR PLAN - 1ST LEVEL
A3	FLOOR PLAN - BASEMENT LEVEL
A4	DEMO OVERLAY