


PRELIMINARY
NOT FOR CONSTRUCTION

PROJECT NO.
16-041

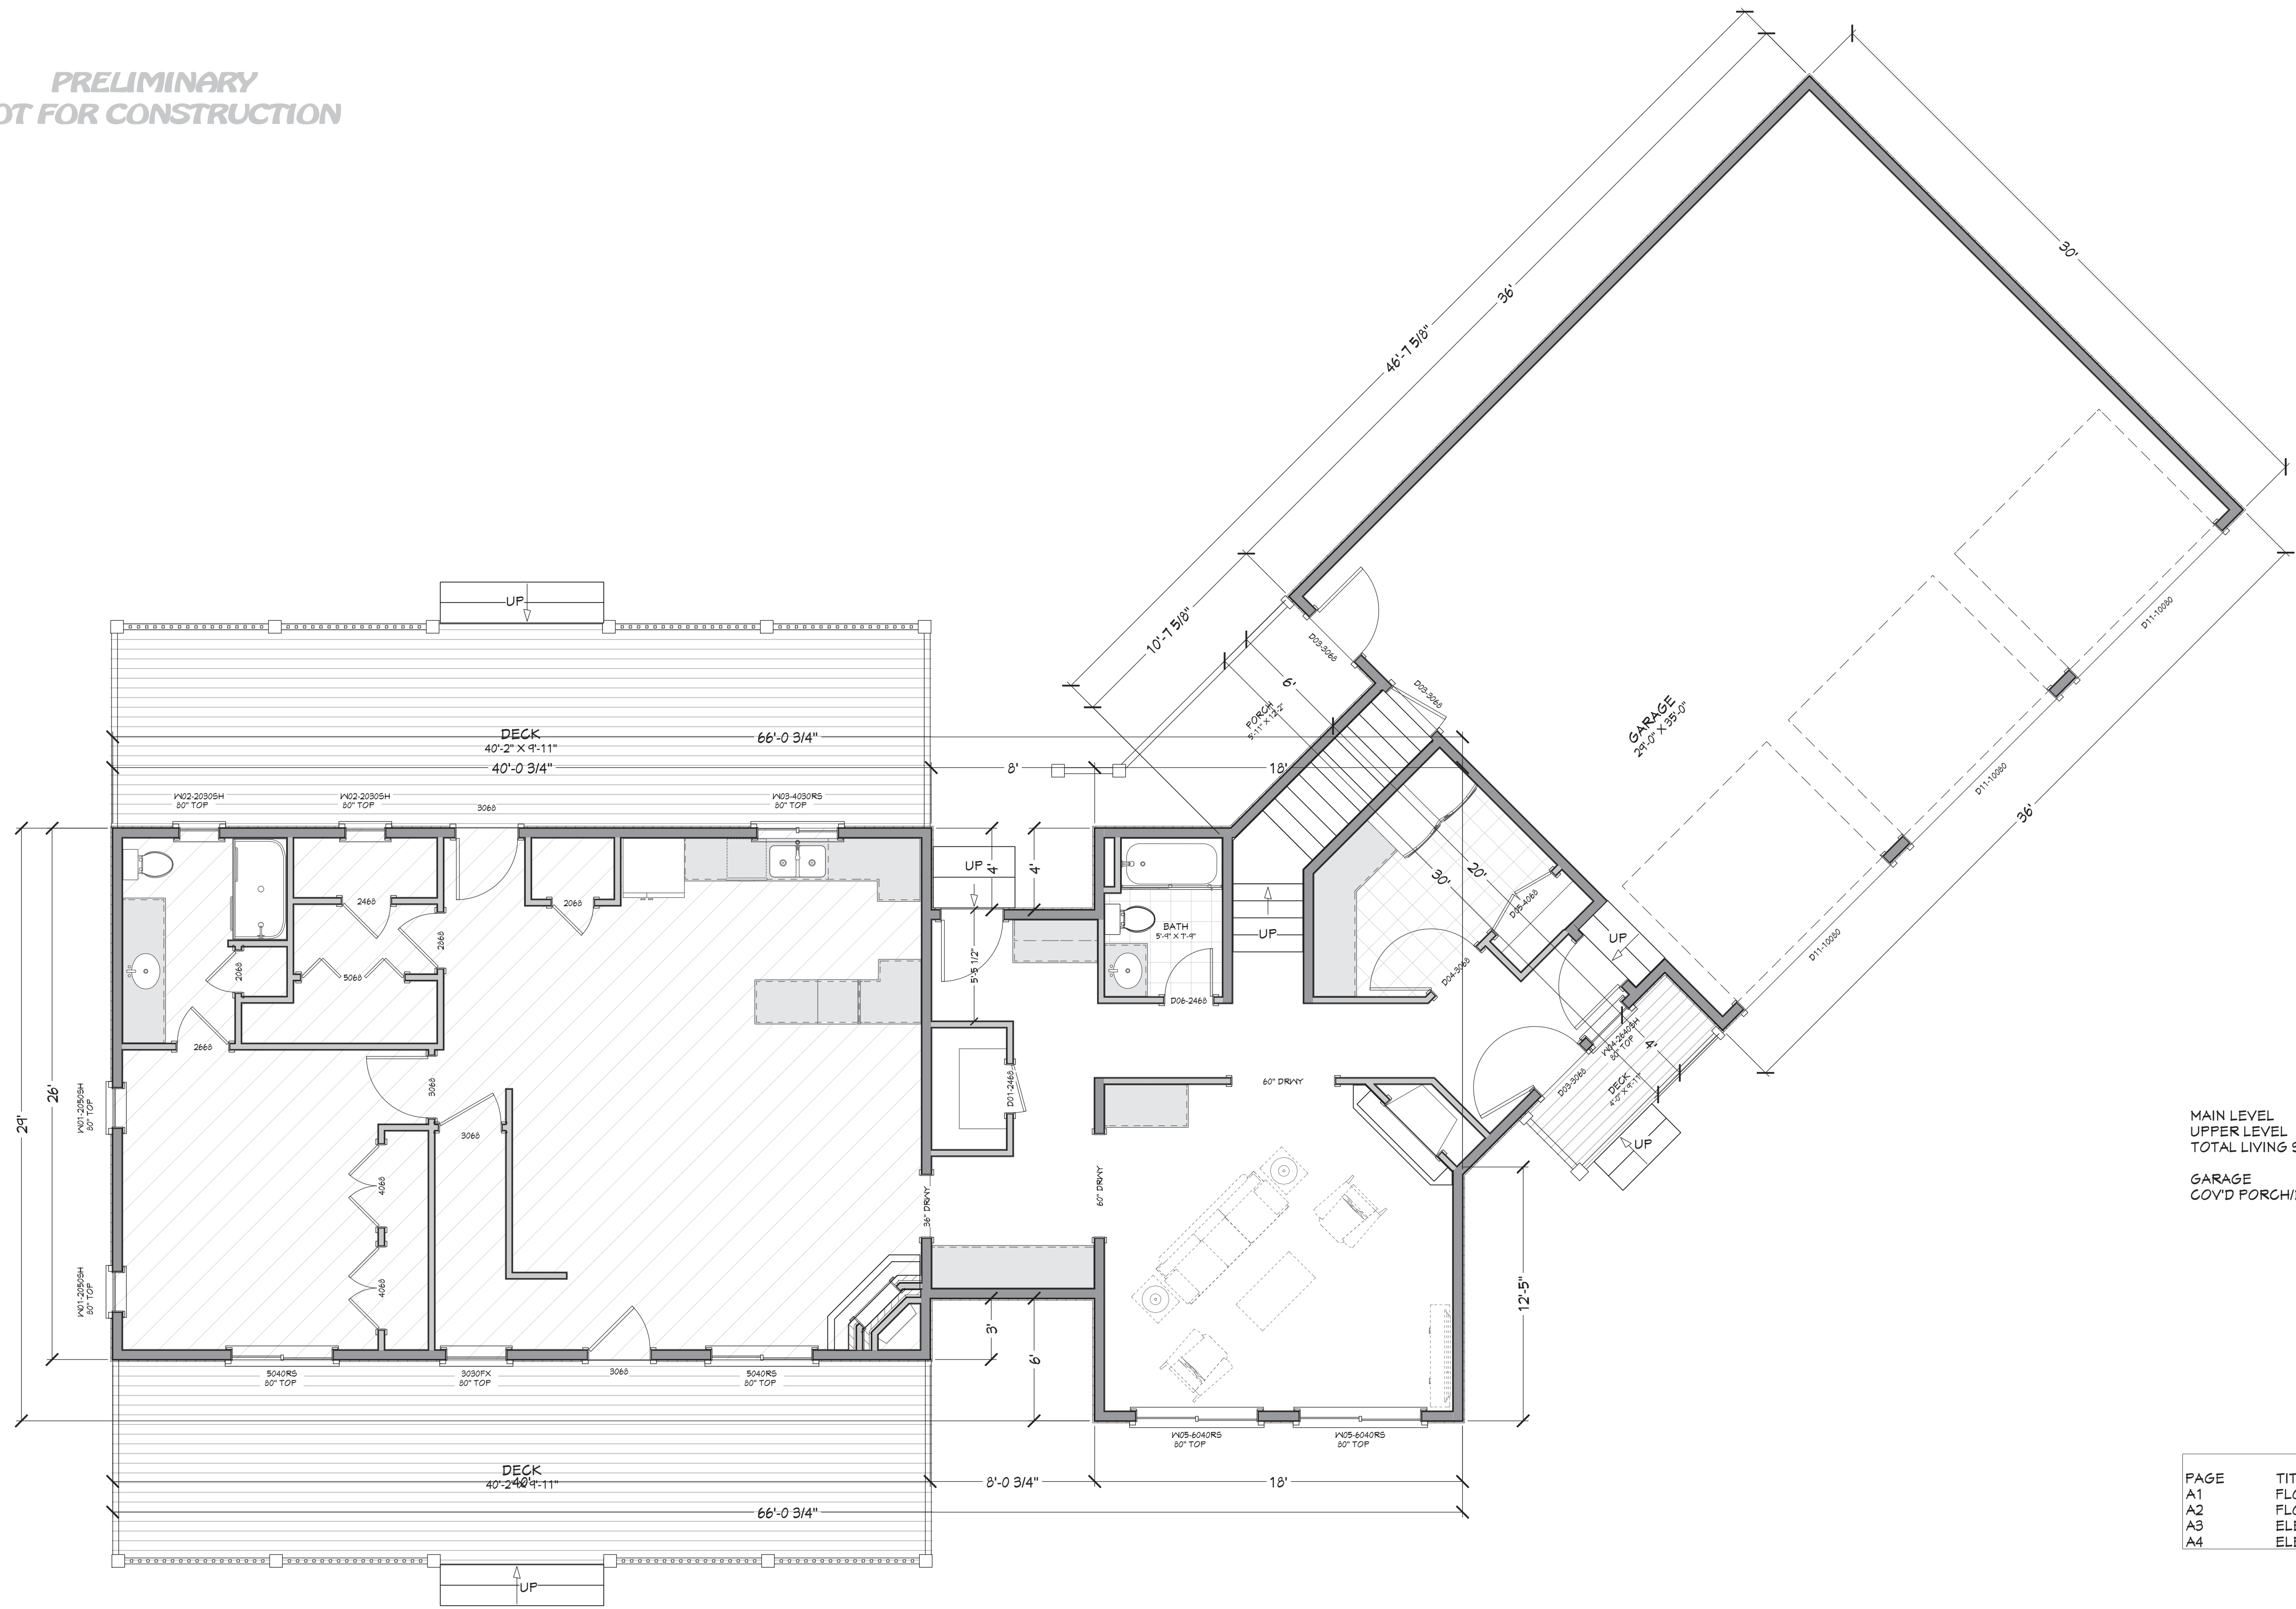

MAIN LEVEL 842 sq. ft.
UPPER LEVEL 1110 sq. ft.
TOTAL LIVING SPACE 1952 sq. ft.
GARAGE 1353 sq. ft.
COVD PORCH/DECK 29 sq. ft.

PAGE	TITLE
A1	FLOOR PLAN - 1ST LEVEL
A2	FLOOR PLAN - 2ND LEVEL
A3	ELEVATIONS
A4	ELEVATIONS

GARAGE ADDITION W/BONUS ABOVE
FOR FERGUSON NEW MEADOWS, ID

SCALE: SEE PLAN
INITIAL DATE: 1/29/2016
PRINT DATE: 10/25/2017

DRAWN BY: Steve

FLOOR PLAN - 1ST LEVEL

SMC Design
SMC Design
208.249.7288
Nampa, ID

SHEET NUMBER
A1

PRELIMINARY 1/4" = 1'-0"


NUMBER	QTY	FLOOR	SIZE	WIDTH	HEIGHT	EGRESS	TEMPERED	DESCRIPTION	COMMENTS	QTY	NUMBER
W01	2	1	20S0SH	24"	60"			SINGLE HUNG		2	W01
W02	2	1	20S0SH	24"	36"			SINGLE HUNG		2	W02
W03	1	1	40S0RS	48"	36"			RIGHT SLIDING		1	W03
W04	1	1	2640SH	30"	48"	YES		SINGLE HUNG		1	W04
W05	2	1	604CRS	72"	48"			RIGHT SLIDING		2	W05
W06	1	2	401CRS	48"	48"			RIGHT SLIDING		1	W06
W08	2	2	504CRS	60"	48"			RIGHT SLIDING		2	W08

NUMBER	QTY	FLOOR	SIZE	WIDTH	HEIGHT	TYPE	TEMPERED	FIRE	COMMENTS	QTY	NUMBER
D01	1	1	24GA L IN	28"	80"	HINGED				1	D01
D02	1	1	30GA R FX	36"	80"	HINGED				1	D02
D03	4	1	30GA L FX	36"	80"	HINGED				4	D03
D04	1	1	30GA L IN	36"	80"	HINGED				1	D04
D05	1	1	40GA L R IN	48"	80"	DOUBLE HINGED				1	D05
D06	1	1	24GA R IN	28"	80"	HINGED				1	D06
D11	3	1	10000	120"	96"	GARAGE				3	D11

PRELIMINARY
NOT FOR CONSTRUCTION

PRELIMINARY
NOT FOR CONSTRUCTION

PROJECT NO.
16-041

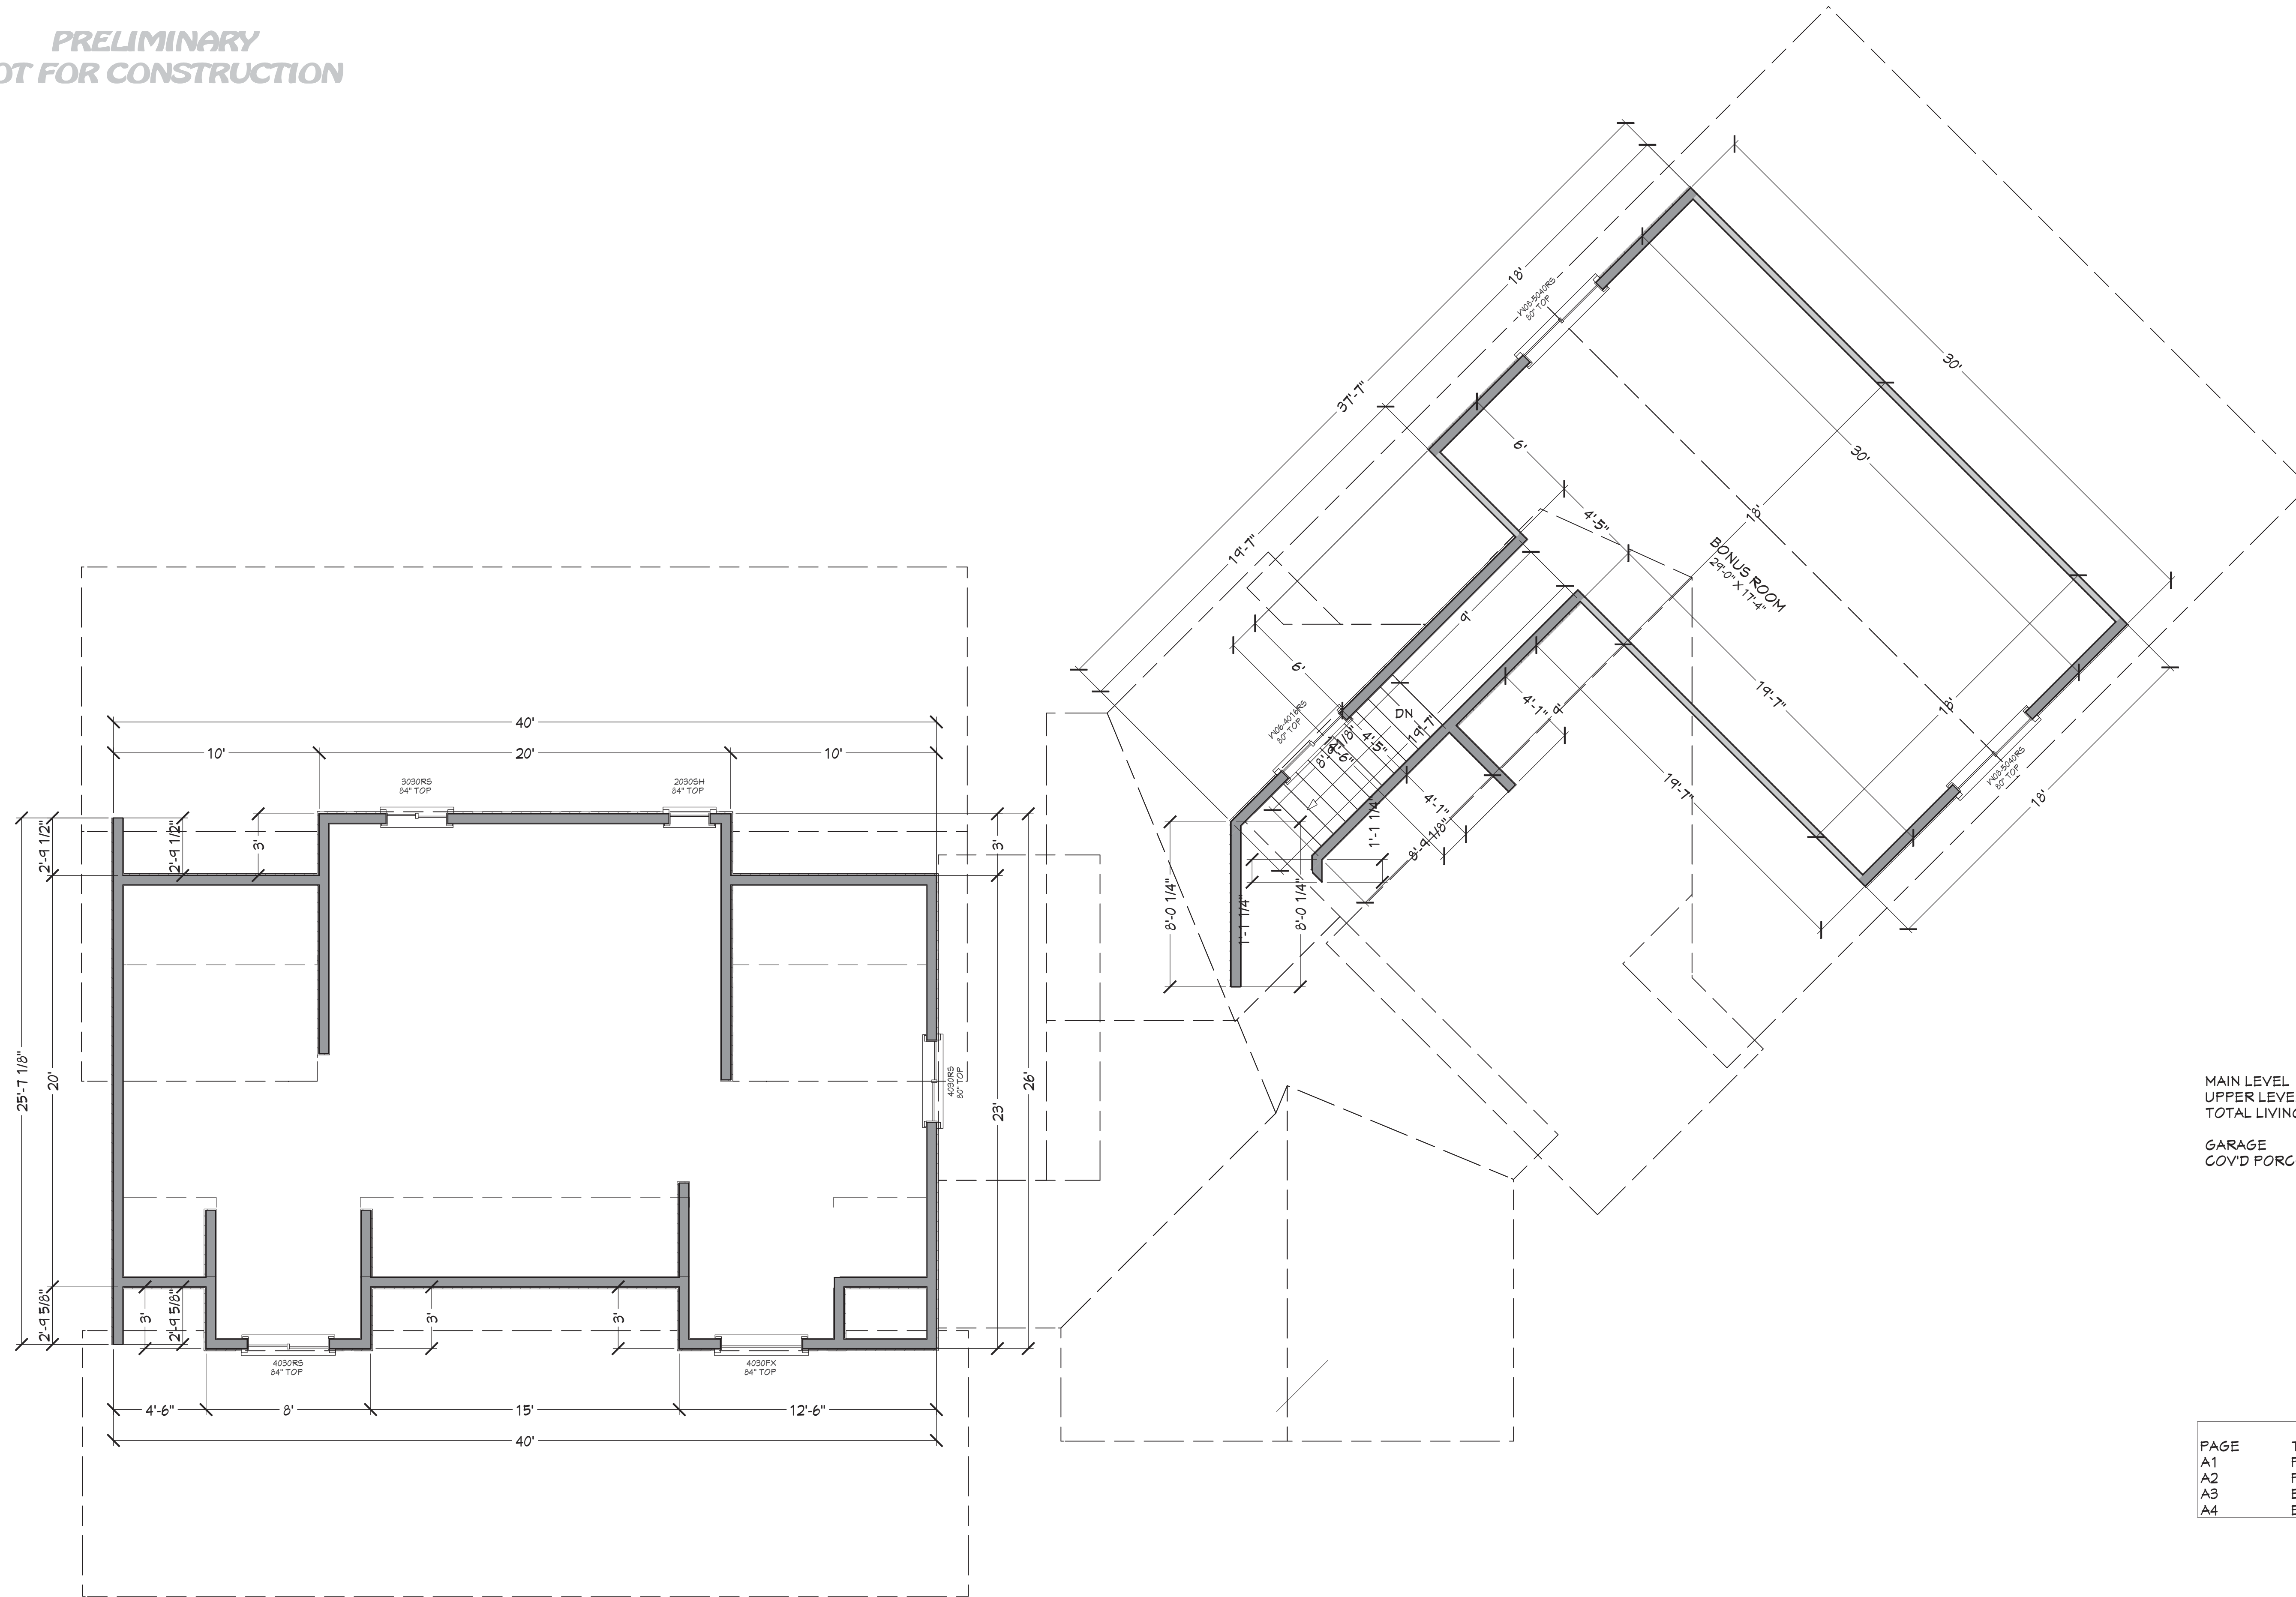

MAIN LEVEL 842 sq. ft.
UPPER LEVEL 1110 sq. ft.
TOTAL LIVING SPACE 1952 sq. ft.
GARAGE 1353 sq. ft.
COVD PORCH/DECK 29 sq. ft.

PAGE	TITLE
A1	FLOOR PLAN - 1ST LEVEL
A2	FLOOR PLAN - 2ND LEVEL
A3	ELEVATIONS
A4	ELEVATIONS

NUMBER	QTY	FLOOR	SIZE	WIDTH	HEIGHT	WINDOW SCHEDULE		DESCRIPTION	COMMENTS	QTY	NUMBER
						EGRESS	TEMPERED				
W01	2	1	2030SH	24"	60"			SINGLE HUNG		2	W01
W02	2	1	2030SH	24"	36"			SINGLE HUNG		2	W02
W03	1	1	4030RS	48"	36"			RIGHT SLIDING		1	W03
W04	1	1	2640SH	30"	48"		YES	SINGLE HUNG		1	W04
W05	2	1	6040RS	72"	48"			RIGHT SLIDING		2	W05
W06	1	2	4016RS	48"	48"			RIGHT SLIDING		1	W06
W08	2	2	5040RS	60"	48"			RIGHT SLIDING		2	W08

PRELIM

NUMBER	QTY	FLOOR	SIZE	WIDTH	HEIGHT	DOOR SCHEDULE		DESCRIPTION	COMMENTS	QTY	NUMBER
						TEMPERED	FIRE				
D01	1	1	246A L IN	28"	80"			HINGED		1	D01
D02	1	1	306A R EX	36"	80"			HINGED		1	D02
D03	4	1	306A L EX	36"	80"			HINGED		4	D03
D04	1	1	306A L IN	36"	80"			HINGED		1	D04
D05	1	1	4026A LR IN	48"	80"			DOUBLE HINGED		1	D05
D06	1	1	246A R IN	28"	80"			HINGED		1	D06
D11	3	1	10090	120"	96"			GARAGE		3	D11

GARAGE ADDITION W/BONUS ABOVE
FOR FERGUSON NEW MEADOWS, ID

SCALE:
SEE PLAN
INITIAL DATE: 1/29/2016
PRINT DATE: 10/25/2017
DRAWN BY:
Steve

SMC Design
SMC Design
208.249.7288
Nampa, ID

SHEET NUMBER
A2

CONTRACTOR TO VERIFY ALL DETAILS, DIMENSIONS, AND SPECIFICATIONS PRIOR TO CONSTRUCTION, AND REPORT ANY OMISSIONS AND/OR ERRORS TO SMC DESIGN. THE PURCHASER OR BUILDER OF THIS PLAN RELEASES SMC DESIGN FROM ANY CLAIMS, LITIGATIONS OR SUITS THAT MAY ARISE DURING CONSTRUCTION OR ANYTIME THEREAFTER.

PRELIMINARY
NOT FOR CONSTRUCTION

FLOOR PLAN - 2ND LEVEL























PRELIMINARY
NOT FOR CONSTRUCTION

PROJECT NO.
16-041

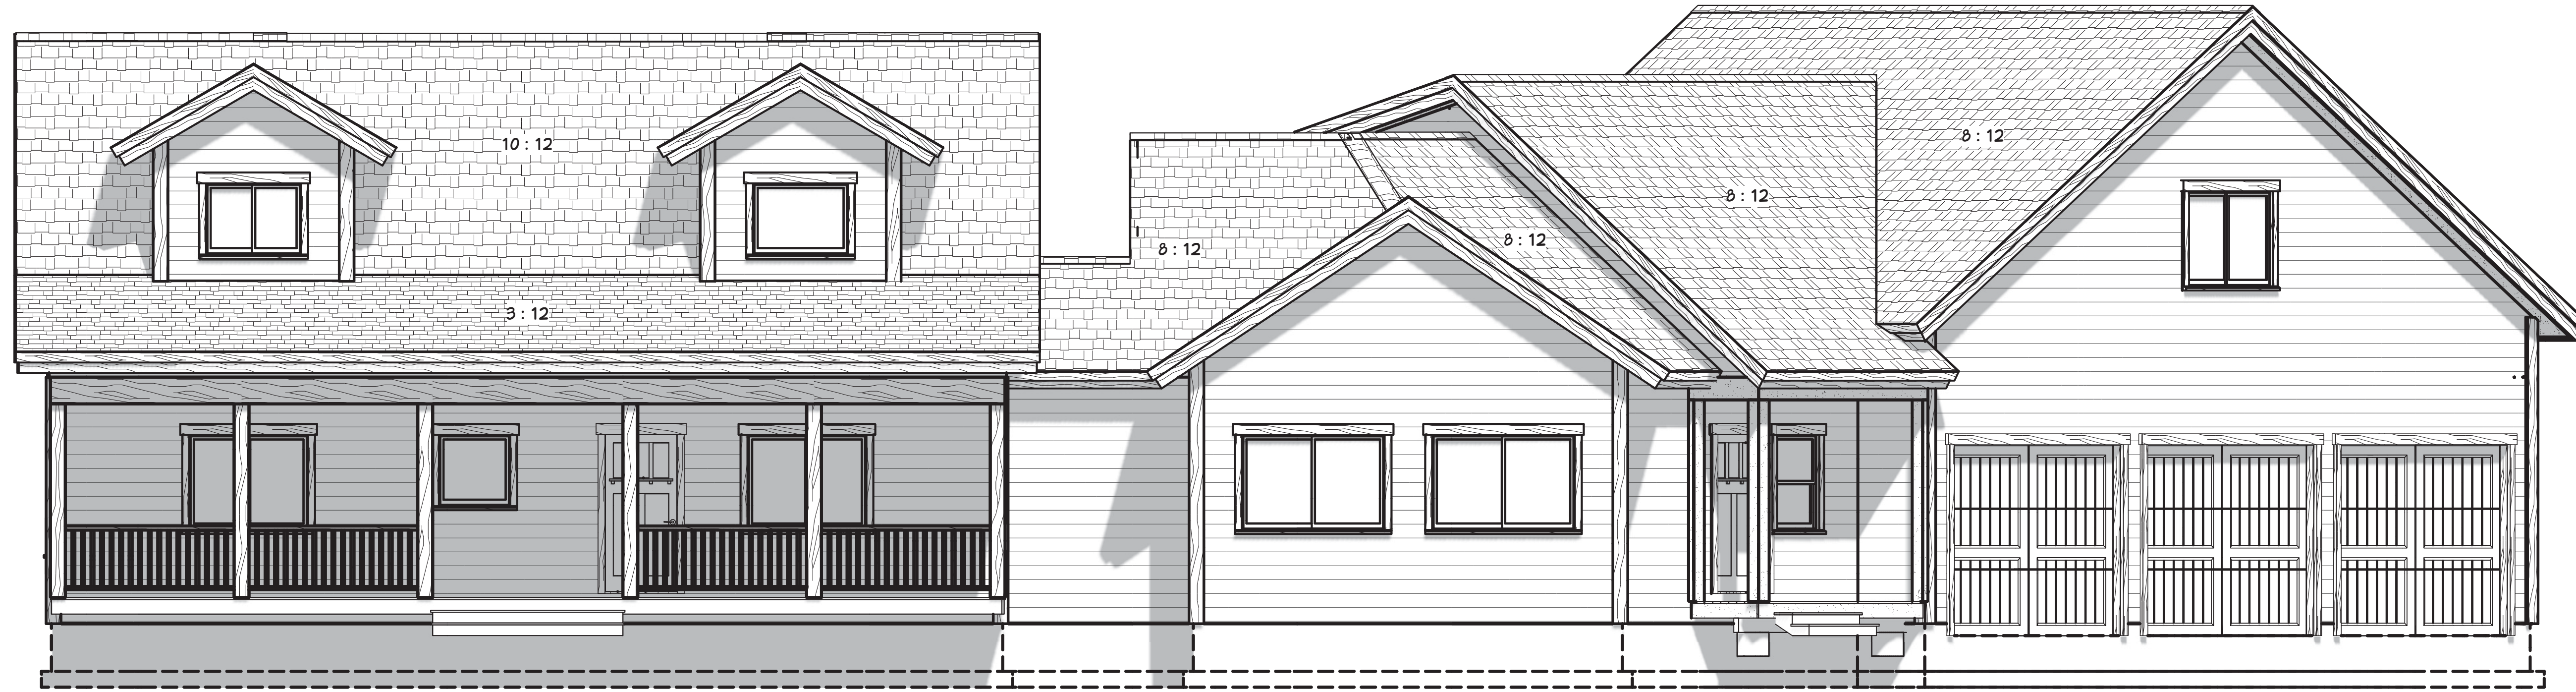

FRONT ELEVATION 1/4" = 1'-0"

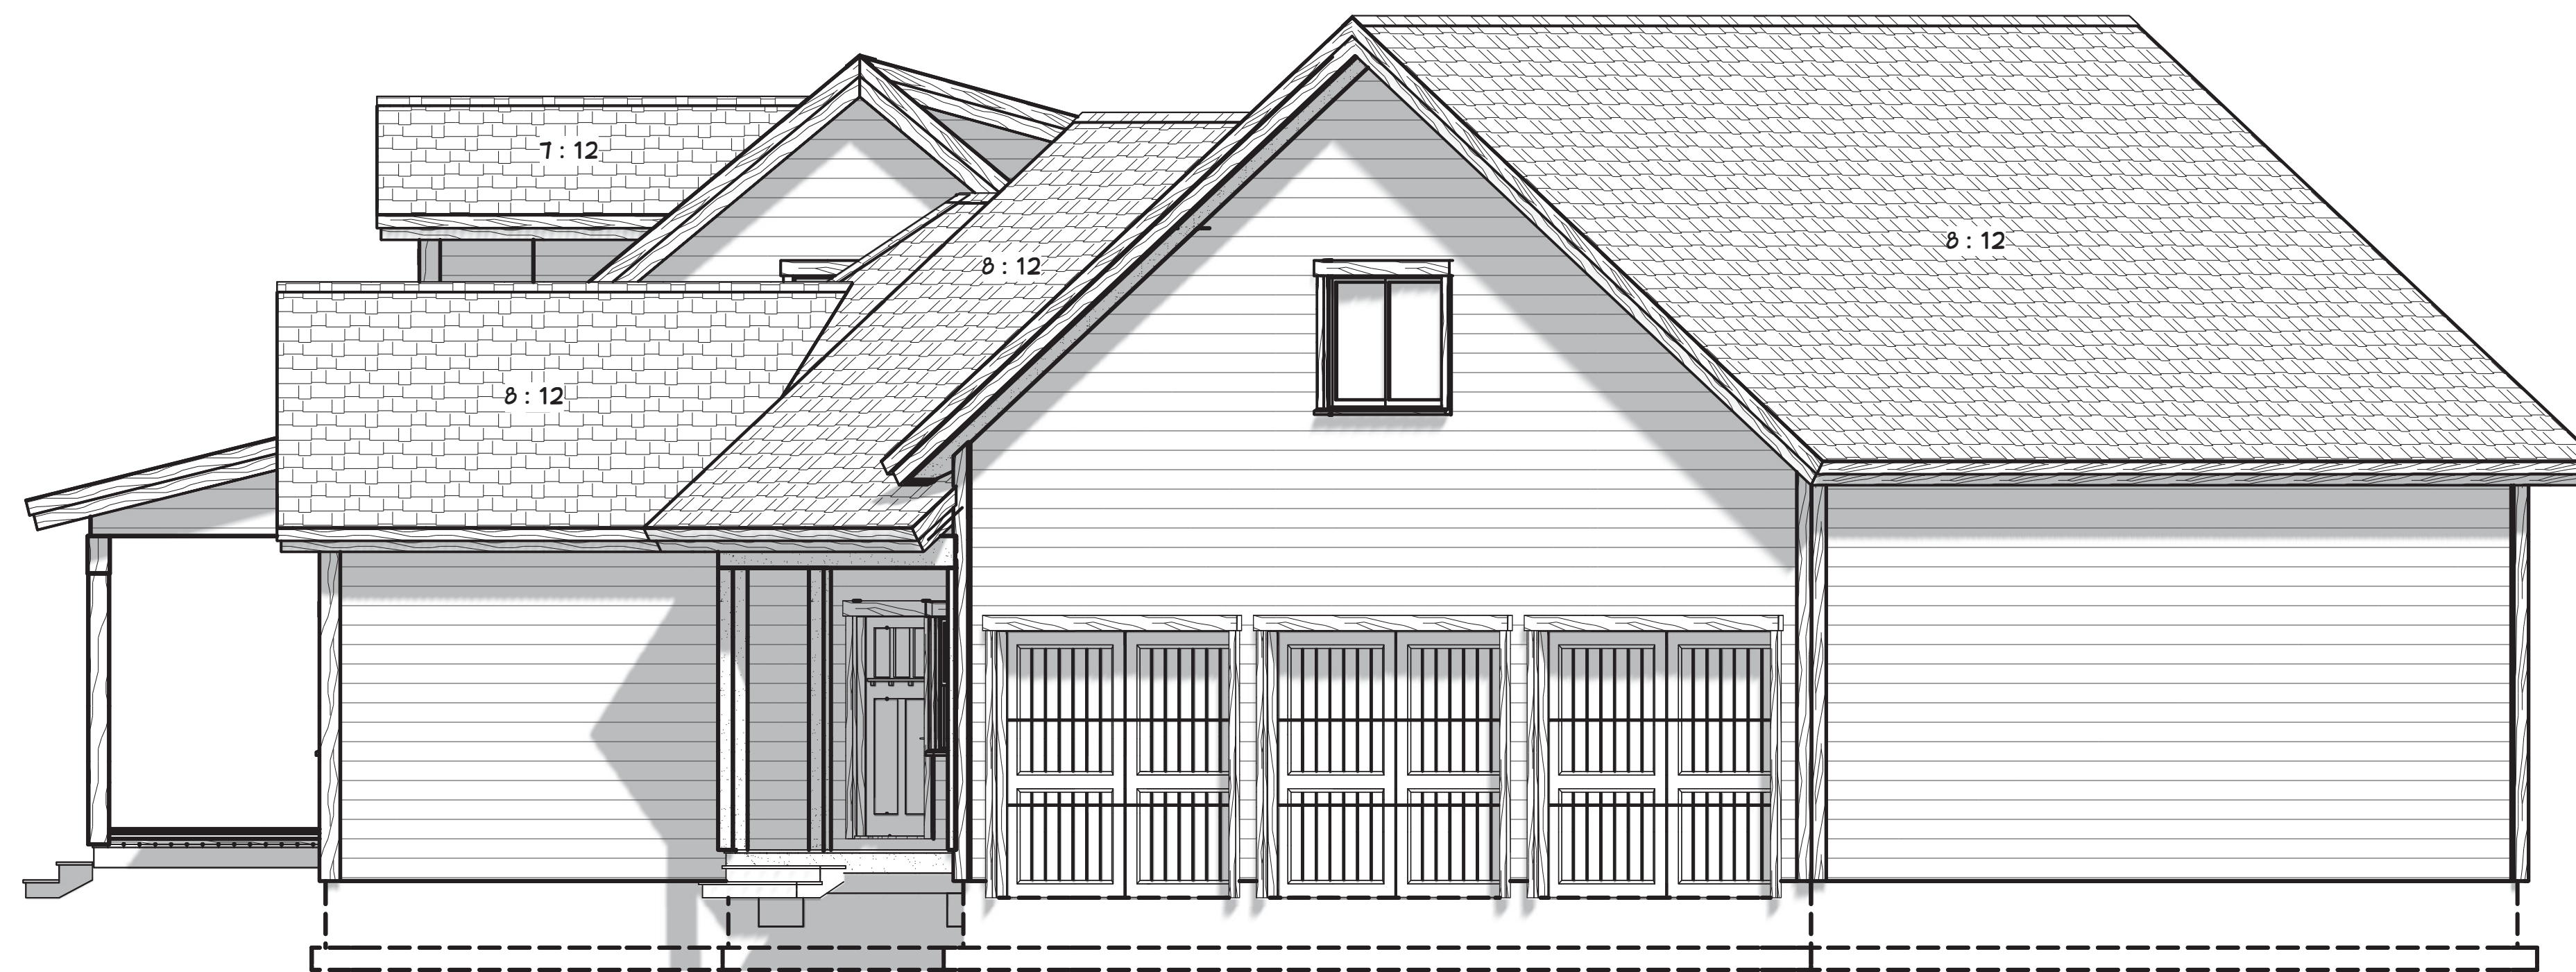

RIGHT ELEVATION 1/4" = 1'-0"

GARAGE ADDITION W/BONUS ABOVE
FOR FERGUSON NEW MEADOWS, ID

CONTRACTOR TO VERIFY ALL DETAILS, DIMENSIONS, AND SPECIFICATIONS PRIOR TO CONSTRUCTION, AND REPORT ANY OMISSIONS AND/OR ERRORS TO SMC DESIGN. THE PURCHASER OR BUILDER OF THIS PLAN RELEASES SMC DESIGN FROM ANY CLAIMS, LITIGATIONS OR SUITS THAT MAY ARISE DURING CONSTRUCTION OR ANYTIME THEREAFTER.

SCALE: SEE PLAN
INITIAL DATE: 1/28/2016
PRINT DATE: 10/25/2017
DRAWN BY: Steve

ELEVATIONS

PAGE	SHEET INDEX
A1	FLOOR PLAN - 1ST LEVEL
A2	FLOOR PLAN - 2ND LEVEL
A3	ELEVATIONS
A4	ELEVATIONS


SMC Design
SMC Design
208.249.7288
Nampa, ID

PRELIMINARY
NOT FOR CONSTRUCTION


SHEET NUMBER
A3

PRELIMINARY
NOT FOR CONSTRUCTION

PROJECT NO.
16-041

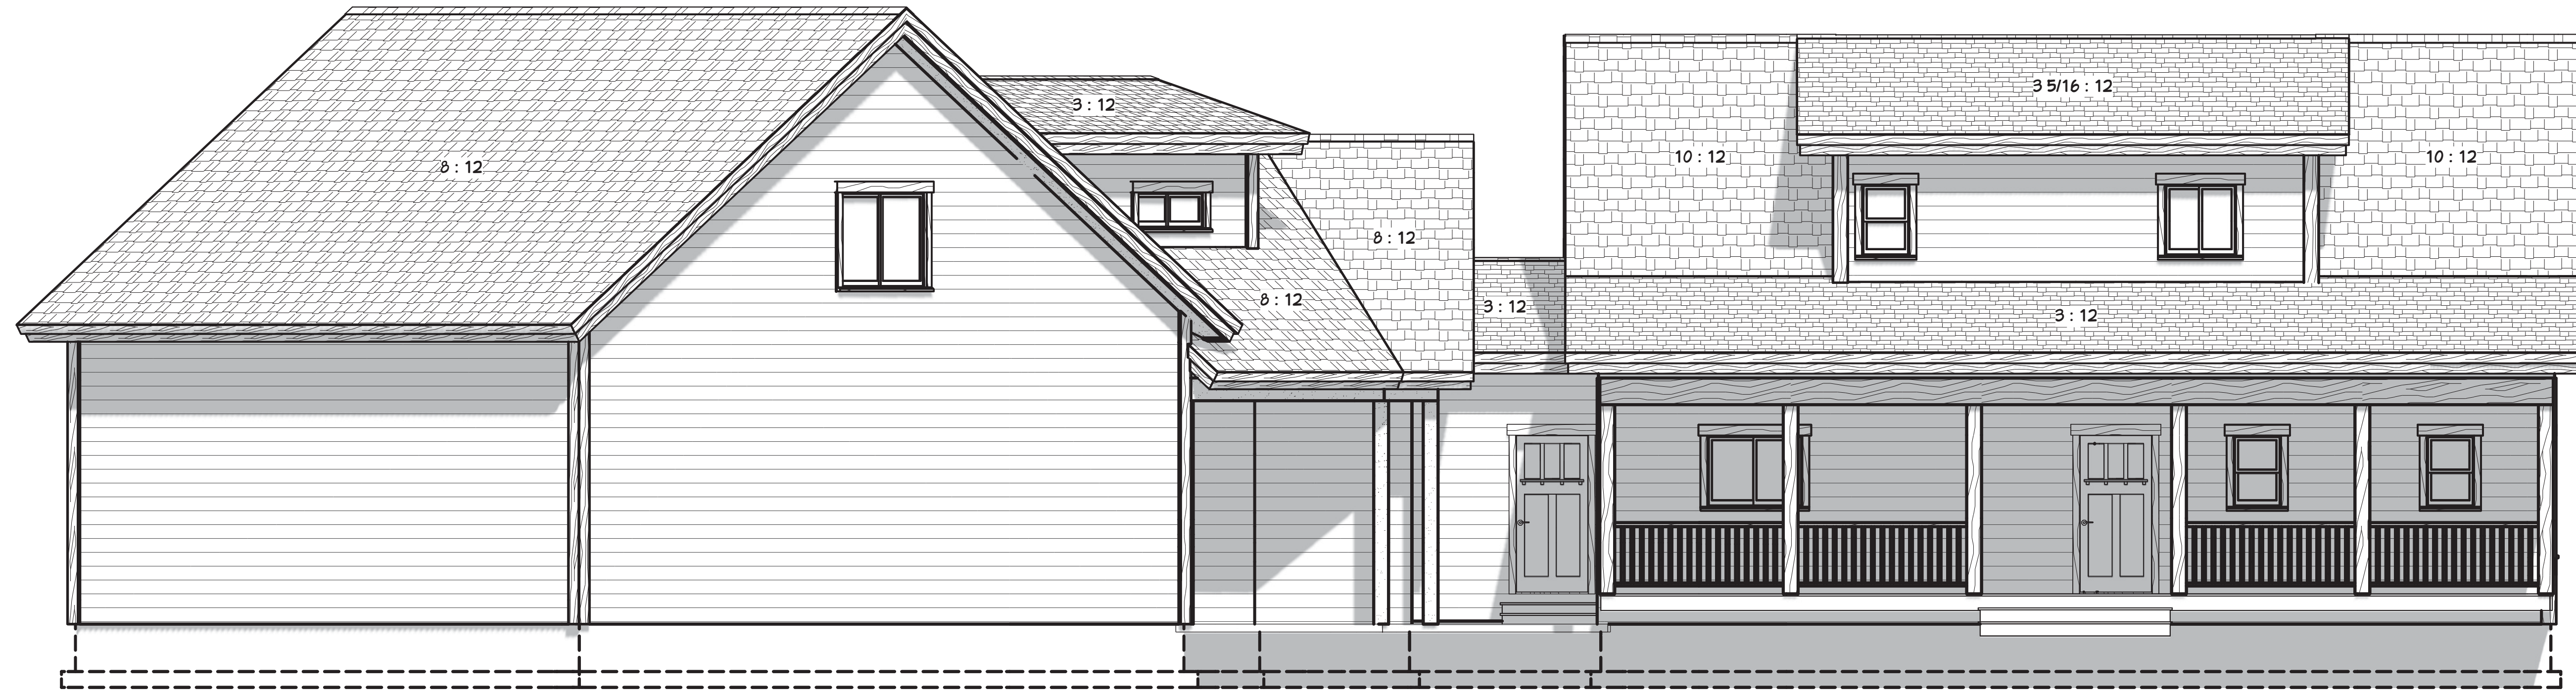

REAR ELEVATION 1/4" = 1'-0"

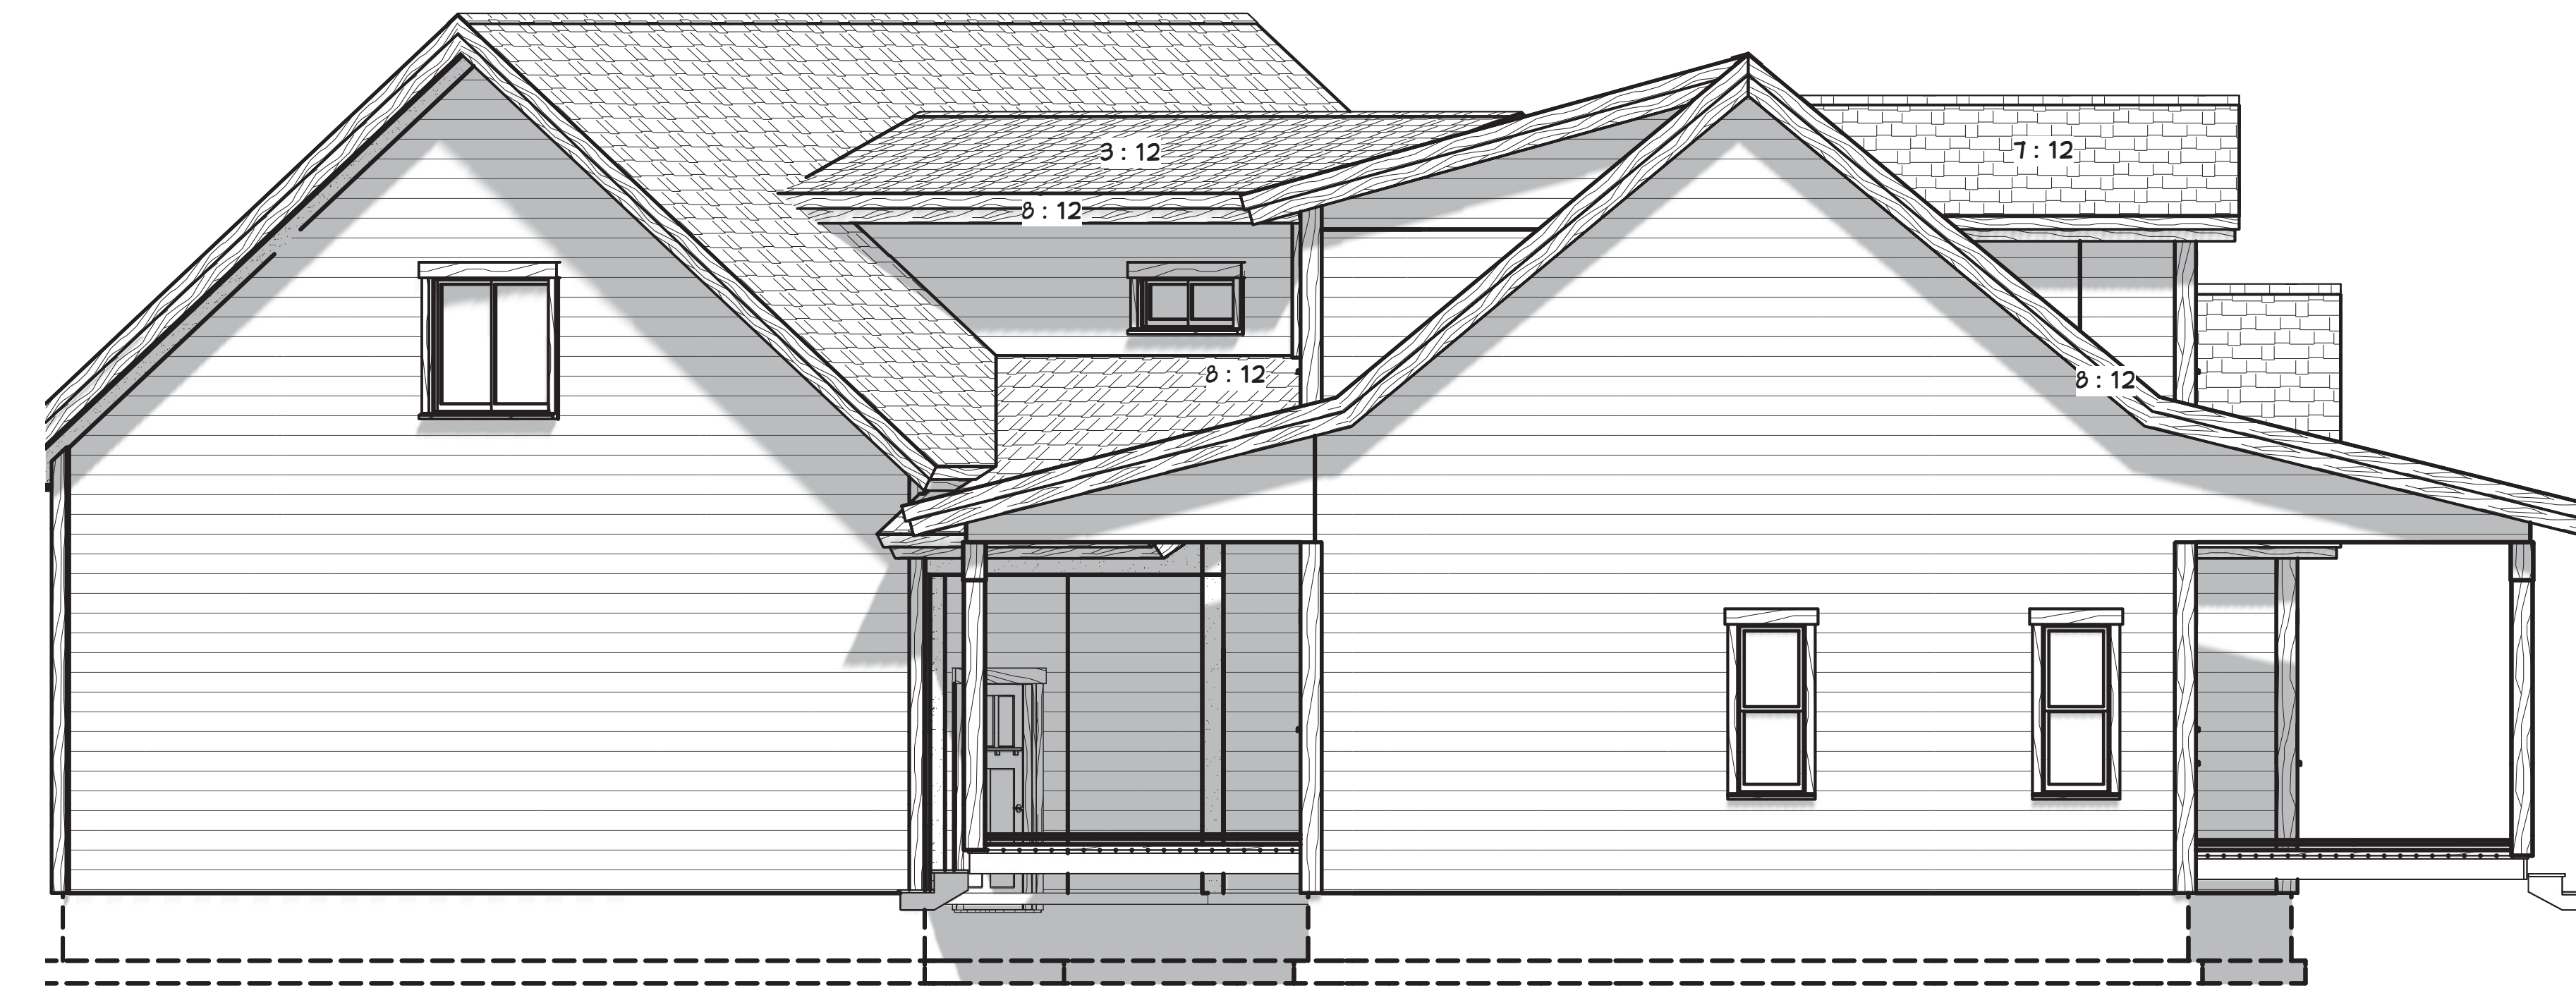

LEFT ELEVATION 1/4" = 1'-0"

GARAGE ADDITION W/BONUS ABOVE
FOR FERGUSON NEW MEADOWS, ID

CONTRACTOR TO VERIFY ALL DETAILS, DIMENSIONS, AND SPECIFICATIONS PRIOR TO CONSTRUCTION, AND REPORT ANY OMISSIONS AND/OR ERRORS TO SMC DESIGN. THE PURCHASER OR BUILDER OF THIS PLAN RELEASES SMC DESIGN FROM ANY CLAIMS, LITIGATIONS OR SUITS THAT MAY ARISE DURING CONSTRUCTION OR ANYTIME THEREAFTER.

SCALE: SEE PLAN
INITIAL DATE: 1/28/2016
PRINT DATE: 10/25/2017
DRAWN BY: Steve

ELEVATIONS

PAGE	SHEET INDEX
A1	FLOOR PLAN - 1ST LEVEL
A2	FLOOR PLAN - 2ND LEVEL
A3	ELEVATIONS
A4	ELEVATIONS

SMC Design
SMC Design
208.249.7288
Nampa, ID

PRELIMINARY
NOT FOR CONSTRUCTION

SHEET NUMBER
A4