



PROJECT NO.  
20-002

5 BDRM 4-1/2 BATH FOR STROO/MURPHY  
ELKHORN RANCH LOT #6 VALLEY CO., ID

CONTRACTOR TO VERIFY ALL DETAILS, DIMENSIONS, AND SPECIFICATIONS PRIOR TO CONSTRUCTION. AND REPORT ANY OMISSIONS AND/OR ERRORS TO SMC DESIGN. THE PURCHASER OR BUILDER OF THIS PLAN RELEASES SMC DESIGN FROM ANY CLAIMS, LITIGATIONS OR SUITS THAT MAY ARISE DURING CONSTRUCTION OR ANYTIME THEREAFTER.

SHEET SIZE:  
ARCH E1 (30" x 42")

INITIAL DATE: 2/17/2020  
PRINT DATE: 4/9/2020

DRAWN BY:  
Steve


FLOOR PLAN - 1ST LEVEL

**MAIN LEVEL NOTES:**  
ALL ANGLE 45° UNO  
2x6 EXT. WALLS @ 16" O.C.  
10'-1 1/8" PLATE HEIGHT UNO  
ALL PARTITION DIMENSIONS  
ARE TO FACE OF STUD

MAIN LEVEL	2576	sq. ft.
BASEMENT	2031	sq. ft.
TOTAL LIVING SPACE	4607	sq. ft.
GARAGE	1025	sq. ft.
COVID PORCH/DECK	486	sq. ft.

SHEET INDEX	
A1	FLOOR PLAN - 1ST LEVEL
A2	FLOOR PLAN - BASEMENT
A3	ELEVATIONS
A4	ELEVATIONS

FLOOR PLAN - 1ST LEVEL 1/4" = 1'-0"

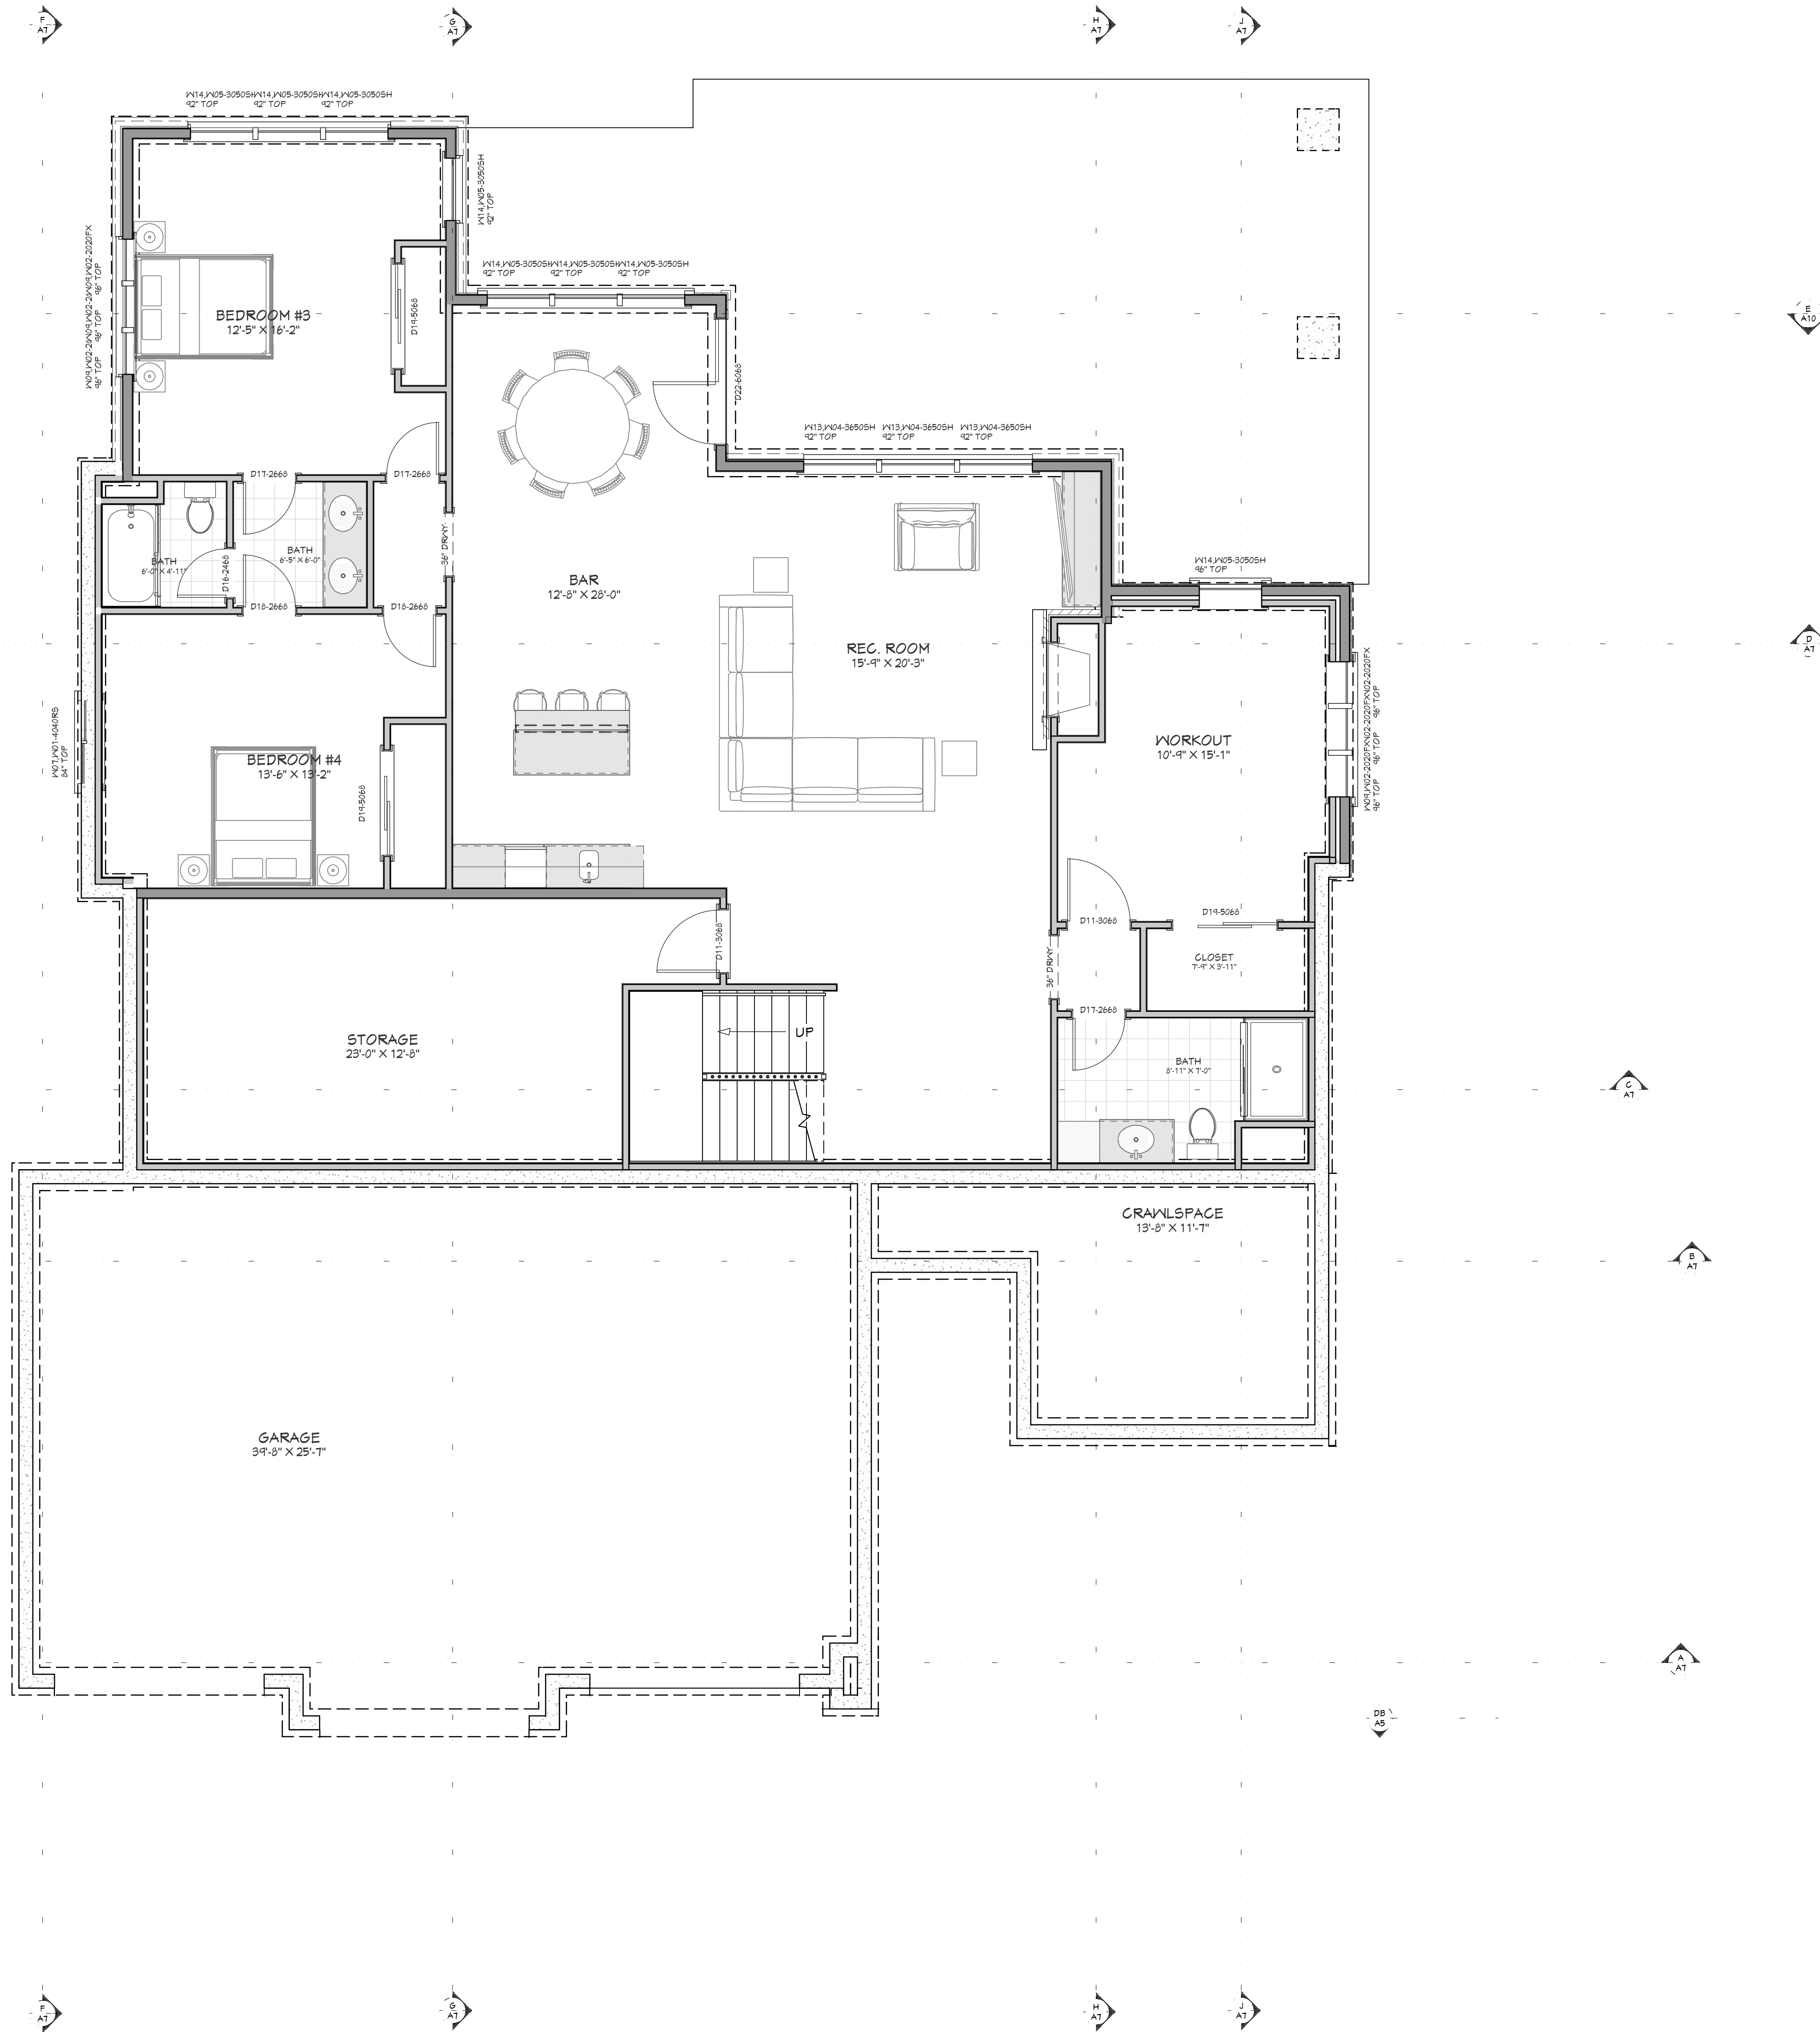



MAIN LEVEL	2576	sq. ft.
BASEMENT	2031	sq. ft.
TOTAL LIVING SPACE	4607	sq. ft.
GARAGE	1025	sq. ft.
COVID PORCH/DECK	486	sq. ft.

SHEET INDEX	
A1	FLOOR PLAN - 1ST LEVEL
A2	FLOOR PLAN - BASEMENT
A3	ELEVATIONS
A4	ELEVATIONS

FLOOR PLAN - BASEMENT 1/4" = 1'-0"

PROJECT NO.  
20-002

5 BDRM 4-1/2 BATH FOR STROO/MURPHY  
ELKHORN RANCH LOT #6 VALLEY CO., ID

CONTRACTOR TO VERIFY ALL DETAILS, DIMENSIONS, AND SPECIFICATIONS PRIOR TO CONSTRUCTION. AND REPORT ANY OMISSIONS AND/OR ERRORS TO SMC DESIGN. THE PURCHASER OR BUILDER OF THIS PLAN RELEASES SMC DESIGN FROM ANY CLAIMS, LITIGATIONS OR SUITS THAT MAY ARISE DURING CONSTRUCTION OR ANYTIME THEREAFTER.

SHEET SIZE:  
ARCH E1 (30" x 42")

INITIAL DATE: 2/11/2020  
PRINT DATE: 4/9/2020

DRAWN BY:  
Steve

FLOOR PLAN - BASEMENT

SMC Design  
SMC Design  
208.249.7288  
Nampa, ID

SHEET NUMBER  
A2  
PAGE 2





















































































































FRONT ELEVATION 1/4" = 1'-0"



LEFT ELEVATION 1/4" = 1'-0"

SHEET INDEX	
A1	FLOOR PLAN - 1ST LEVEL
A2	FLOOR PLAN - BASEMENT
A3	ELEVATIONS
A4	ELEVATIONS

PROJECT NO.  
20-002

5 BDRM 4-1/2 BATH FOR STROO/MURPHY  
ELKHORN RANCH LOT #6 VALLEY CO., ID

CONTRACTOR TO VERIFY ALL DETAILS, DIMENSIONS, AND SPECIFICATIONS PRIOR TO CONSTRUCTION, AND REPORT ANY OMISSIONS AND/OR ERRORS TO SMC DESIGN. THE PURCHASER OR BUILDER OF THIS PLAN RELEASES SMC DESIGN FROM ANY CLAIMS, LITIGATIONS OR SUITS THAT MAY ARISE DURING CONSTRUCTION OR ANYTIME THEREAFTER.

SHEET SIZE:  
ARCH E1 (30" x 42")

INITIAL DATE: 2/17/2020  
PRINT DATE: 4/9/2020

DRAWN BY:  
Steve

ELEVATIONS

SMC Design  
SMC Design  
208.249.7288  
Nampa, ID

SHEET NUMBER  
**A3**  
PAGE 3





REAR ELEVATION 1/4" = 1'-0"



RIGHT ELEVATION 1/4" = 1'-0"

SHEET INDEX	
PAGE TITLE	
A1	FLOOR PLAN - 1ST LEVEL
A2	FLOOR PLAN - BASEMENT
A3	ELEVATIONS
A4	ELEVATIONS

PROJECT NO.  
20-002

5 BDRM 4-1/2 BATH FOR STROO/MURPHY  
ELKHORN RANCH LOT #6 VALLEY CO.,ID

CONTRACTOR TO VERIFY ALL DETAILS, DIMENSIONS, AND SPECIFICATIONS PRIOR TO CONSTRUCTION, AND REPORT ANY OMISSIONS AND/OR ERRORS TO SMC DESIGN. THE PURCHASER OR BUILDER OF THIS PLAN RELEASES SMC DESIGN FROM ANY CLAIMS, LITIGATIONS OR SUITS THAT MAY ARISE DURING CONSTRUCTION OR ANYTIME THEREAFTER.

SHEET SIZE:  
ARCH E1 (30" x 42")

INITIAL DATE: 2/17/2020  
PRINT DATE: 4/9/2020

DRAWN BY:  
Steve

ELEVATIONS

SMC Design  
SMC Design  
208.249.7288  
Nampa, ID

SHEET NUMBER  
A4  
PAGE 4