

FLOOR PLAN - 1ST LEVEL 1/4" = 1'-0"

NUMBER	QTY	FLOOR	SIZE	WIDTH	HEIGHT	DOOR SCHEDULE	TEMPERED	FIBER	COMMENTS	CALC #	NUMBER
D01	2	1	12000 R FX	144"	96"	GARAGE					D01
D02	1	1	12000 R FX	144"	96"	GLASS SLIDER					D02
D03	1	1	12000 R FX	144"	96"	GLASS SLIDER					D03
D04	1	1	2460 L	24 1/2"	80"	2 DR. BFOLD					D04
D05	1	1	2460 R	30"	80"	FLOOR					D05
D06	1	1	2460 R	30"	80"	SHOWER	YES				D06
D07	3	1	2460 R LN	30"	80"	HINGED					D07
D08	1	1	2460 L	30"	80"	SHOWER	YES				D08
D09	1	1	2460 L LN	28"	80"	HINGED					D09
D10	1	1	3060 R	36"	80"	POCKET					D10
D11	1	2	2460 L LN	28"	80"	HINGED					D11
D12	3	1	3060 L FX	36"	80"	HINGED					D12
D13	1	1	3060 L LN	36"	80"	HINGED					D13
D14	1	1	3060 L FX	48"	96"	HINGED					D14
D15	1	1	2460 L LN	60"	80"	4 DR. BFOLD					D15
D16	1	1	2460 L LN	60"	80"	DOUBLE HINGED					D16
D17	1	1	2460 L LN	71 7/8"	80"	DOUBLE HINGED					D17
D18	4	1	2460 L LN	30"	80"	HINGED					D18
D19	1	2	2460 R	30"	80"	POCKET					D19
D20	3	2	2460 R LN	30"	80"	HINGED					D20
D21	1	2	2460 L LN	30"	80"	HINGED					D21
D22	1	2	2460 L LN	72"	80"	DOUBLE HINGED					D22
D23	3	2	2460 R LN	28"	80"	HINGED					D23

WINDOW/DOOR LABEL LEGEND											
TMR - NUMBER OF TRIMMERS @ EACH END (1 TRIMMER BEG/END)											
RS - KING STUD (1 KING STUD/END)											
FS - FULL SPAN HEADER (NO MID BEARING POINTS)											
MFB - FULL WIDTH HEADER (MID BEARING POINTS)											
NUMBER	QTY	FLOOR	SIZE	WIDTH	HEIGHT	WINDOW SCHEDULE	TEMPERED	DESCRIPTION	COMMENTS	CALC #	NUMBER
W01	1	1	2030SH	24"	72"			SINGLE HUNG			W01
W02	3	1	3060SH	30"	66"			SINGLE HUNG			W02
W03	4	1	3060SH	36"	72"			SINGLE HUNG			W03
W04	3	1	3060SH	42"	72"			SINGLE HUNG			W04
W05	3	2	2030FX	24"	42"			FIXED GLASS			W05
W06	2	1	3060FX	30"	48"			FIXED GLASS			W06
W07	6	2	3060SH	36"	60"			SINGLE HUNG			W07
W08	3	1	3060FX	36"	36"			FIXED GLASS			W08
W09	3	1	3060SH	36"	48"			SINGLE HUNG			W09
W10	5	1	3060SH	24"	48"			SINGLE HUNG			W10
W11	1	1	3060FX	36"	24"			FIXED GLASS			W11
W12	2	2	2030FX	24"	30"			FIXED GLASS			W12
W13	1	1	3060FX	36"	54"			FIXED GLASS			W13
W14	3	1	3060SH	36"	72"			SINGLE HUNG			W14


MAIN LEVEL NOTES:
 ALL ANGLE 45° UNO
 2x6 EXT. WALLS @ 16" O.C.
 9'-1 1/8" PLATE HEIGHT UNO
 ALL PARTITION DIMENSIONS
 ARE TO FACE OF STUD

MAIN LEVEL	2842	sq. ft.
UPPER LEVEL	1495	sq. ft.
TOTAL LIVING SPACE	4337	sq. ft.
GARAGE	823	sq. ft.
COVERED PORCH/DECK	487	sq. ft.

SHEET INDEX	
PAGE	TITLE
A1	FLOOR PLAN - 1ST LEVEL
A2	FLOOR PLAN - 2ND LEVEL

PROJECT NO.
22-019

5 BDRM - 5 BATH 2 STORY FOR FOSTER
WHITE CLOUD LOT 12 BLOCK 1 VALLEY CO., ID

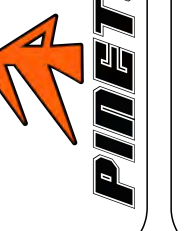

SHEET SIZE
ARCH E1 (30" x 42")


INITIAL DATE: 5/20/2022
PRINT DATE: 11/6/2022

DRAWN BY:
Steve

FLOOR PLAN - 1ST LEVEL



SHEET NUMBER
A1
PAGE 1

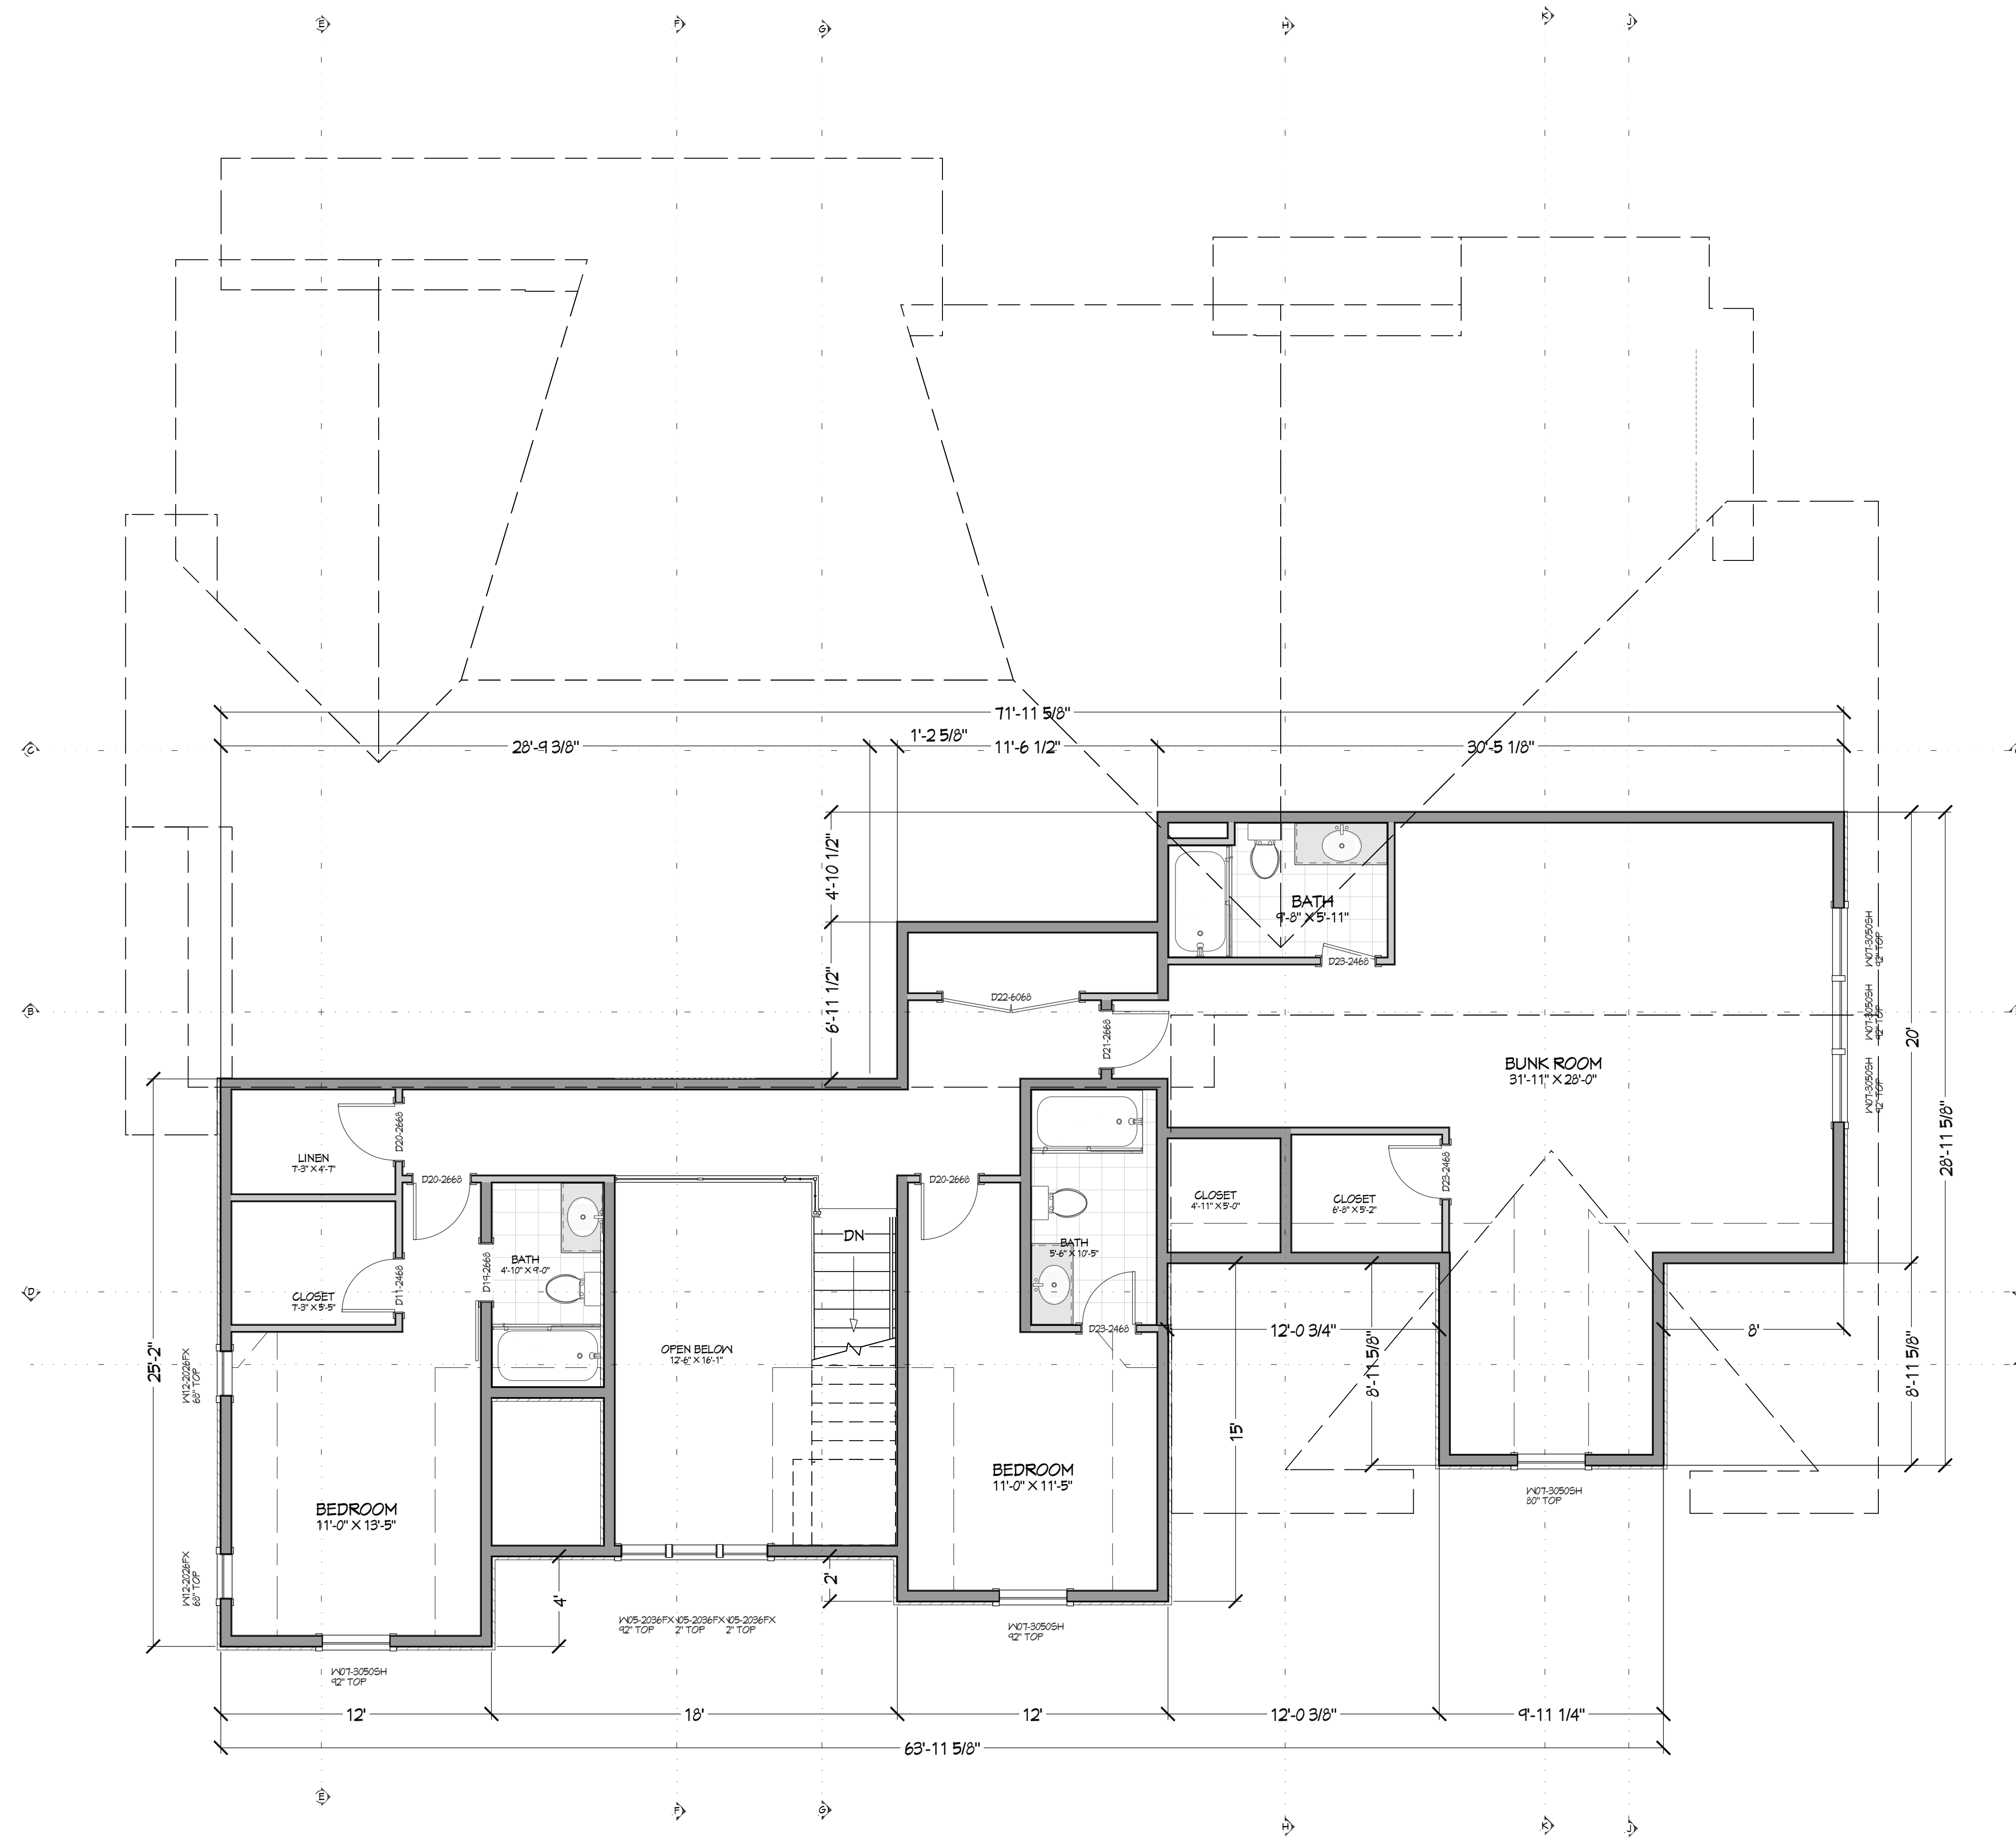

FLOOR PLAN - 2ND LEVEL 1/4" = 1'-0"

NUMBER	QTY	FLOOR	SIZE	WIDTH	HEIGHT	DOOR SCHEDULE	TEMPERED	FIBR	COMMENTS	CALC #	NUMBER
D01	2	1	12000 R FX	144"	96"	GARAGE					D01
D02	1	1	12000 R FX	144"	96"	GLASS SLIDER					D02
D03	1	1	12000 R FX	144"	96"	GLASS SLIDER					D03
D04	1	1	2460 L	24 1/2"	80"	2 DR. BFOLD					D04
D05	1	1	2660 R	30"	80"	FLOOR					D05
D06	1	1	2660 R	30"	80"	SHOWER	YES				D06
D07	3	1	2660 R IN	30"	80"	HINGED					D07
D08	1	1	2660 L	30"	80"	SHOWER	YES				D08
D09	1	1	2460 L IN	24"	80"	HINGED					D09
D10	1	1	3060 R	36"	80"	POCKET					D10
D11	1	2	2460 L IN	24"	80"	HINGED					D11
D12	3	1	3060 L FX	36"	80"	HINGED					D12
D13	1	1	3060 L IN	36"	80"	HINGED					D13
D14	1	1	3060 L FX	48"	96"	HINGED					D14
D15	1	1	2460 L FX	60"	80"	4 DR. BFOLD					D15
D16	1	1	2460 L R IN	60"	80"	DOUBLE HINGED					D16
D17	1	1	2460 L R FX	71 7/8"	80"	DOUBLE HINGED					D17
D18	4	1	2660 L IN	30"	80"	HINGED					D18
D19	1	2	2660 R	30"	80"	BAR					D19
D20	3	2	2660 R IN	30"	80"	HINGED					D20
D21	1	2	2660 L IN	30"	80"	HINGED					D21
D22	1	2	2460 L R IN	72"	80"	DOUBLE HINGED					D22
D23	3	2	2460 R IN	24"	80"	HINGED					D23

WINDOW/DOOR LABEL LEGEND											
TMR NUMBER OF TRIMMERS @ EACH END (1 TRIMMER BEG/END)											
KS KING STUD (1 KING STUD/END)											
FS FULL SPAN HEADER (NO MID BEARING POINTS)											
LMB FULL WIDTH HEADER (MID BEARING POINTS)											
NUMBER	QTY	FLOOR	SIZE	WIDTH	HEIGHT	WINDOW SCHEDULE	TEMPERED	DESCRIPTION	COMMENTS	CALC #	NUMBER
W01	1	1	2030SH	24"	72"			SINGL HINGE			W01
W02	3	1	3060SH	30"	66"			SINGL HINGE			W02
W03	4	1	3060SH	36"	72"			SINGL HINGE			W03
W04	3	1	3060SH	42"	72"			SINGL HINGE			W04
W05	3	2	2030PX	24"	42"			FIXED GLASS			W05
W06	2	1	3060PX	30"	66"			FIXED GLASS			W06
W07	6	2	3060SH	36"	60"			SINGL HINGE			W07
W08	3	1	3060PX	36"	36"			FIXED GLASS			W08
W09	3	1	3060SH	36"	48"			SINGL HINGE			W09
W10	5	1	2030SH	24"	48"			SINGL HINGE			W10
W11	1	1	2030PX	36"	24"			FIXED GLASS			W11
W12	2	2	2030PX	24"	30"			FIXED GLASS			W12
W13	1	1	3060PX	36"	54"			FIXED GLASS			W13
W14	3	1	3060SH	36"	72"			SINGL HINGE			W14


UPPER LEVEL NOTES:
ALL ANGLE 45° UNO
2x6 EXT. WALLS @ 16" O.C.
9'-1 1/8" PLATE HEIGHT UNO
ALL PARTITION DIMENSIONS ARE TO FACE OF STUD

MAIN LEVEL	2842	sq. ft.
UPPER LEVEL	1495	sq. ft.
TOTAL LIVING SPACE	4337	sq. ft.
GARAGE	823	sq. ft.
COVID PORCH/DECK	487	sq. ft.

SHEET INDEX	
PAGE	TITLE
A1	FLOOR PLAN - 1ST LEVEL
A2	FLOOR PLAN - 2ND LEVEL

PROJECT NO.
22-019

5 BDRM - 5 BATH 2 STORY FOR FOSTER
WHITE CLOUD LOT 12 BLOCK 1 VALLEY CO., ID

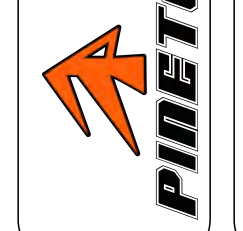

CONTRACTOR TO VERIFY ALL DETAILS, DIMENSIONS, AND SPECIFICATIONS PRIOR TO CONSTRUCTION, AND REPORT ANY OMISSIONS AND/OR ERRORS TO SMC DESIGN. THE PURCHASER OR BUILDER OF THIS PLAN RELEASES SMC DESIGN FROM ANY CLAIMS, LITIGATIONS OR SUITS THAT MAY ARISE DURING CONSTRUCTION OR ANYTIME THEREAFTER.

SHEET SIZE
ARCH E1 (90" x 42")

INITIAL DATE: 5/20/2022
PRINT DATE: 1/6/2022

DRAWN BY:
Steve

FLOOR PLAN - 2ND LEVEL



SHEET NUMBER
A2
PAGE 2



































