

PRELIMINARY
NOT FOR CONSTRUCTION



SPRING MOUNTAIN MEADOWS LOT #30
1 IN = 10 FT

SHEET INDEX	
PAGE	TITLE
A1	SITE PLAN
A2	FLOOR PLAN - 1ST LEVEL
A3	FLOOR PLAN - 2ND LEVEL

PROJECT NO.
22-021

3 BDRM 3 BATH 1-1/2 STORY FOR DULLE
SPRING MOUNTAIN MEADOWS BLK #1 LOT #9 MCCALL, ID

CONTRACTOR TO VERIFY ALL DETAILS, DIMENSIONS, AND SPECIFICATIONS PRIOR TO CONSTRUCTION, AND REPORT ANY OMISSIONS AND/OR ERRORS TO SMC DESIGN. THE PURCHASER OR BUILDER OF THIS PLAN RELEASES SMC DESIGN FROM ANY CLAIMS, LITIGATIONS OR SUITS THAT MAY ARISE DURING CONSTRUCTION OR ANYTIME THEREAFTER.

SHEET SIZE
24" x 36"

INITIAL DATE: 05/10/2023
PRINT DATE: 7/6/2023


DRAWN BY:
Steve

SITE PLAN

SMC Design
SMC Design
208.249.7288
Nampa, ID

SHEET NUMBER
A1
PAGE 1

PRELIMINARY
NOT FOR CONSTRUCTION

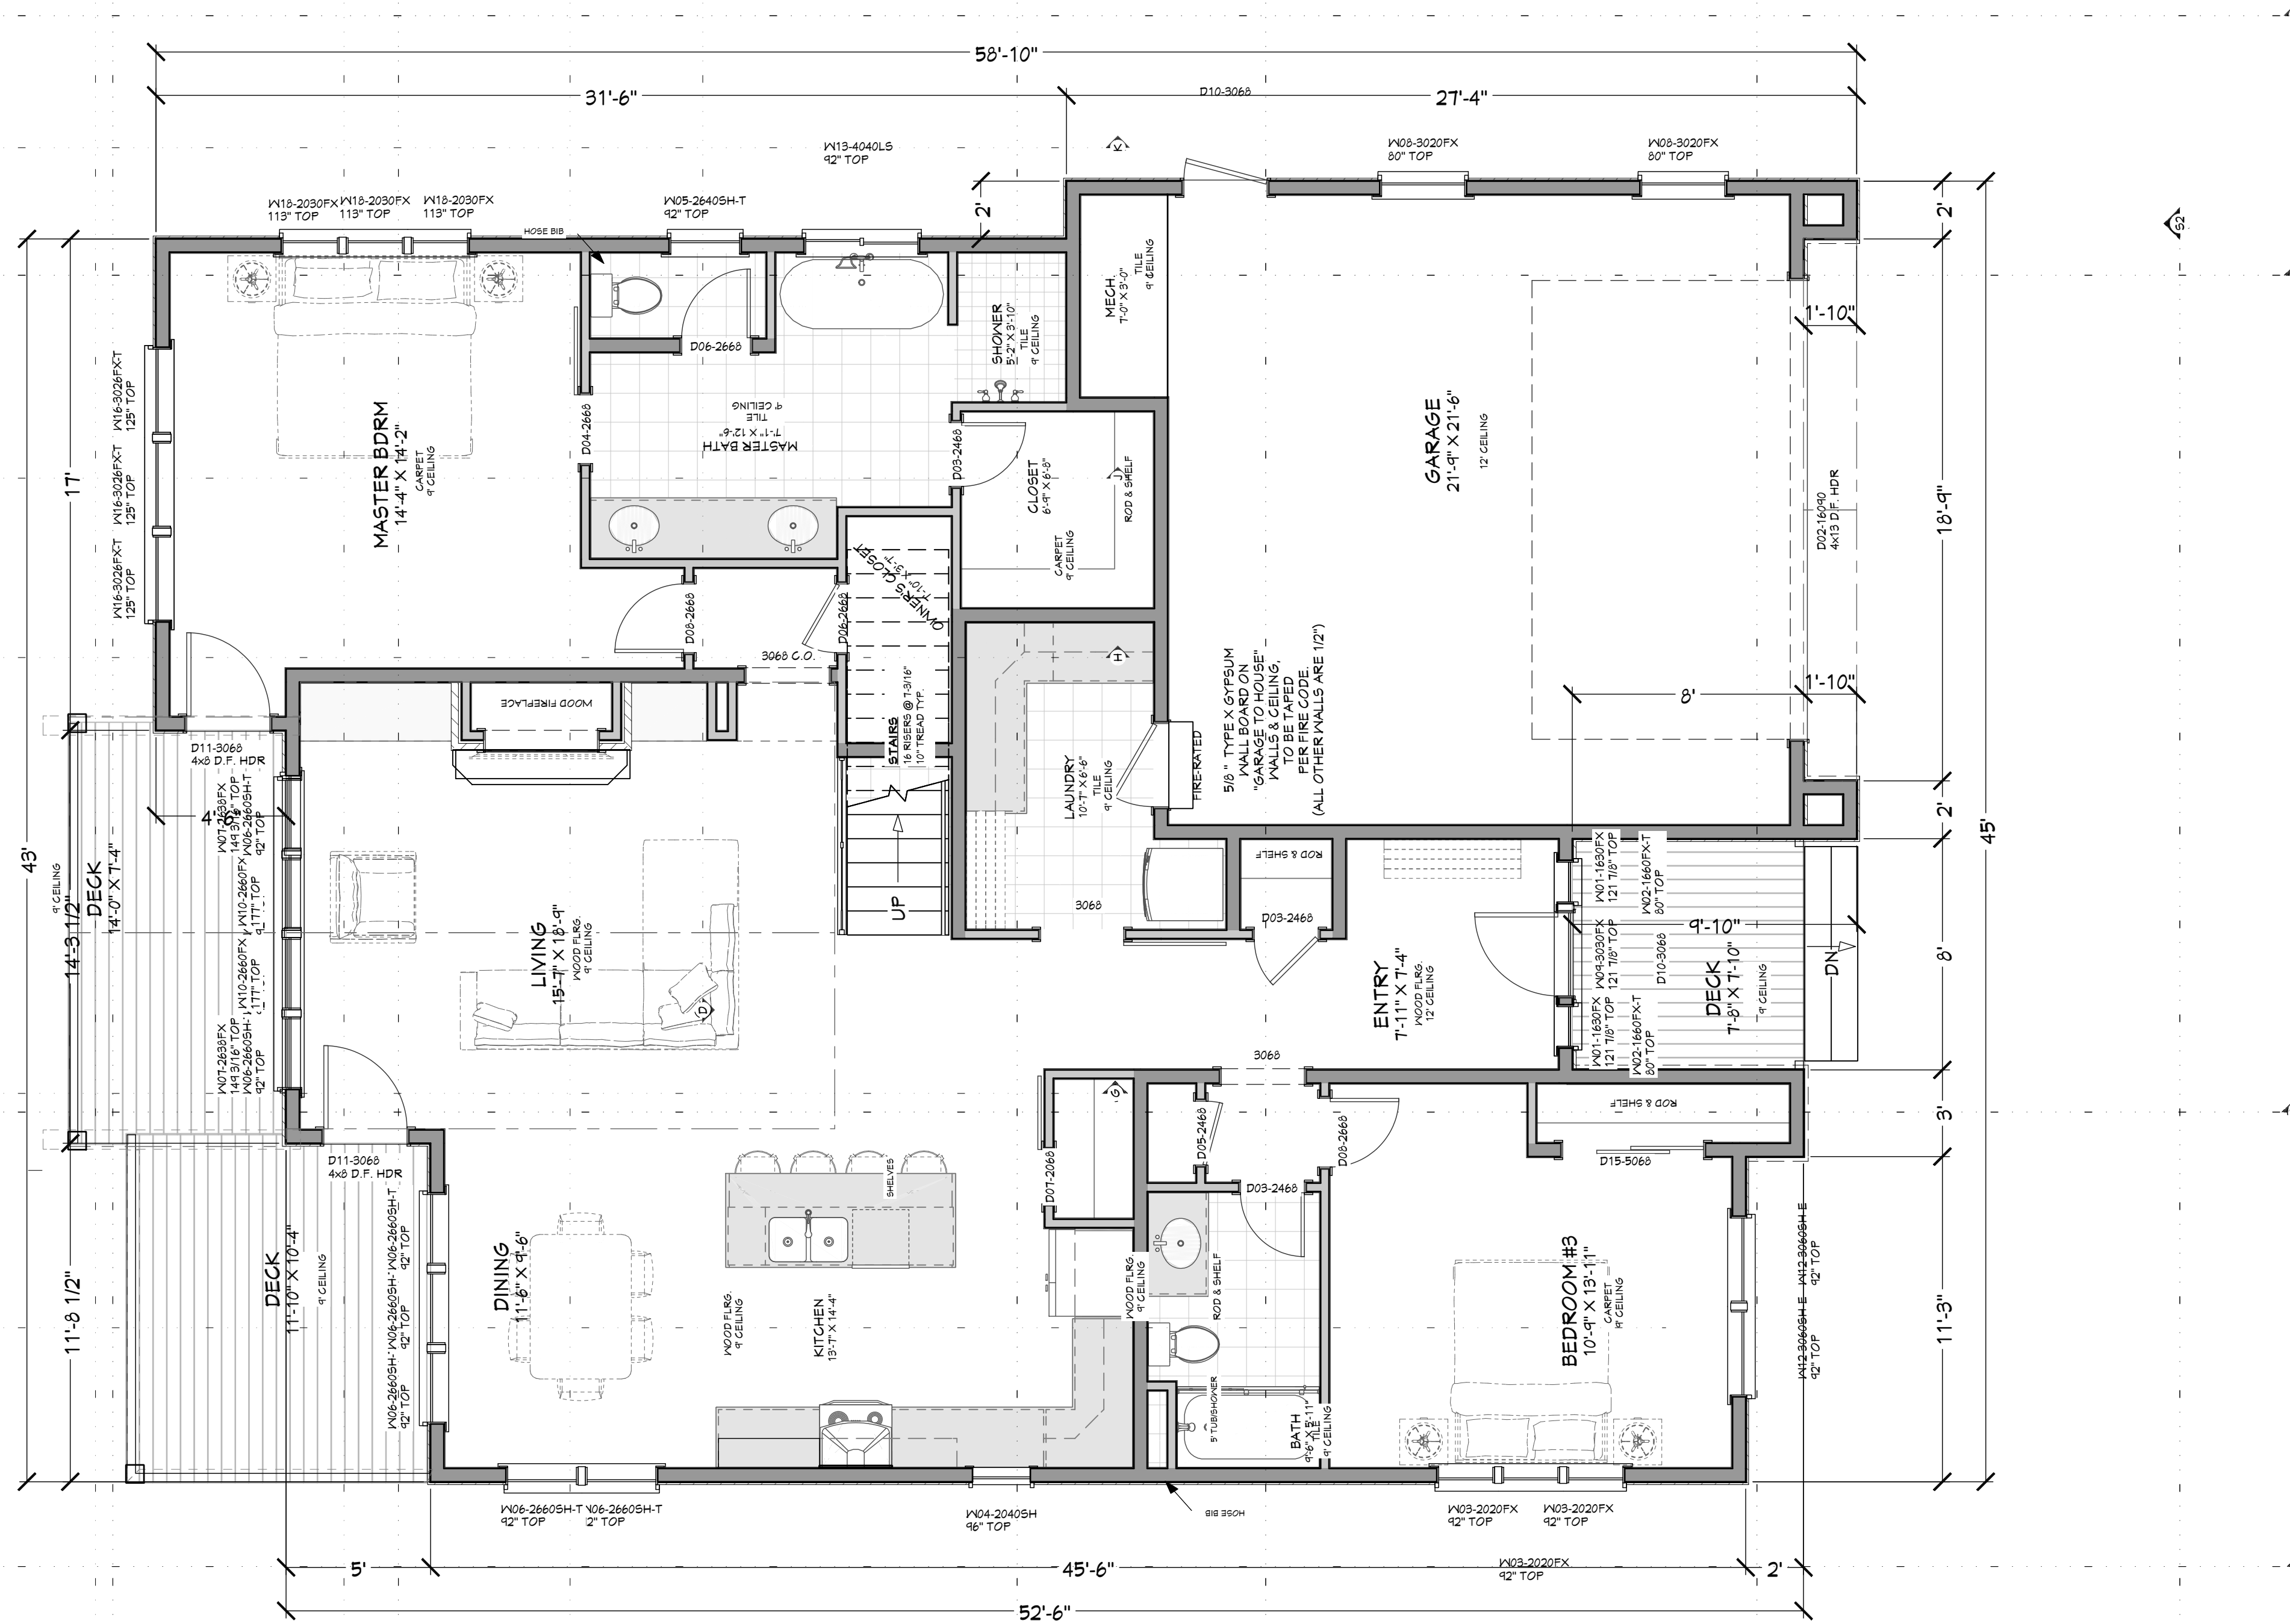

MAIN LEVEL NOTES:
ALL ANGLE 45° UNO
2x6 EXT. WALLS @ 16" O.C.
9'-1 1/8" PLATE HEIGHT UNO
ALL PARTITION DIMENSIONS
ARE TO FACE OF STUD

MAIN LEVEL	1731	sq. ft.
UPPER LEVEL	637	sq. ft.
TOTAL LIVING SPACE	2368	sq. ft.
GARAGE	491	sq. ft.
COV'D PORCH/DECK	296	sq. ft.


FLOOR PLAN - 1ST LEVEL
1/4 IN = 1 FT

WINDOW/DOOR LABEL LEGEND

NUMBER	QTY	FLOOR	SIZE	WIDTH	HEIGHT	EGRESS	TEMPERED	DESCRIPTION	COMMENTS	CALC#	NUMBER
W01	2	1	1830FX	18"	36"			FIXED GLASS			W01
W02	2	1	1860FX	18"	72"		YES	FIXED GLASS			W02
W03	3	1	2020FX	24"	24"			FIXED GLASS			W03
W04	1	1	2040SH	12"	48"			SINGLE HUNG			W04
W05	1	1	2640SH	30"	48"		YES	SINGLE HUNG			W05
W06	9	1	2660SH	30"	72"		YES	SINGLE HUNG			W06
W07	2	1	2630FX	30"	44 3/16"			FIXED GLASS			W07
W08	2	1	3020FX	36"	24"			FIXED GLASS			W08
W09	1	1	3030FX	36"	36"			FIXED GLASS			W09
W10	2	1	2660FX	30"	72"			FIXED GLASS			W10
W11	3	1	3060SH	36"	72"			SINGLE HUNG			W11
W12	2	1	3060SH	36"	72"	YES	YES	SINGLE HUNG			W12
W13	2	2	4040LS	48"	48"			LEFT SLIDING			W13
W14	2	2	2630FX	30"	36"			FIXED GLASS			W14
W15	2	2	2650SH	30"	60"			SINGLE HUNG			W15
W16	3	1	3026FX	36"	30"		YES	FIXED GLASS			W16
W17	3	2	3030FX	36"	36"			FIXED GLASS			W17
W18	3	1	2030FX	24"	36"			FIXED GLASS			W18

DOOR SCHEDULE

NUMBER	QTY	FLOOR	SIZE	WIDTH	HEIGHT	TYPE	TEMPERED	FIRE	COMMENTS	CALC#	NUMBER
D02	1	1	16090	132"	100"	GARAGE					D02
D03	3	1	2460 L IN	28"	80"	HINGED					D03
D04	1	1	2460 L IN	30"	80"	BARN					D04
D05	1	1	2460 R IN	28"	80"	HINGED					D05
D06	2	1	2660 R IN	30"	80"	HINGED					D06
D07	2	1	2060 L IN	24"	80"	BARN					D07
D08	2	1	2660 L IN	30"	80"	HINGED					D08
D09	1	1	3060 R	36"	80"	BARN					D09
D10	2	1	3060 R FX	36"	80"	HINGED					D10
D11	2	1	3060 L FX	36"	80"	HINGED					D11
D13	1	1	3080 R FX	36"	96"	HINGED		YES			D13
D15	1	1	5060 R IN	60"	80"	SLIDER					D15
D16	1	2	2660 L IN	30"	80"	HINGED					D16

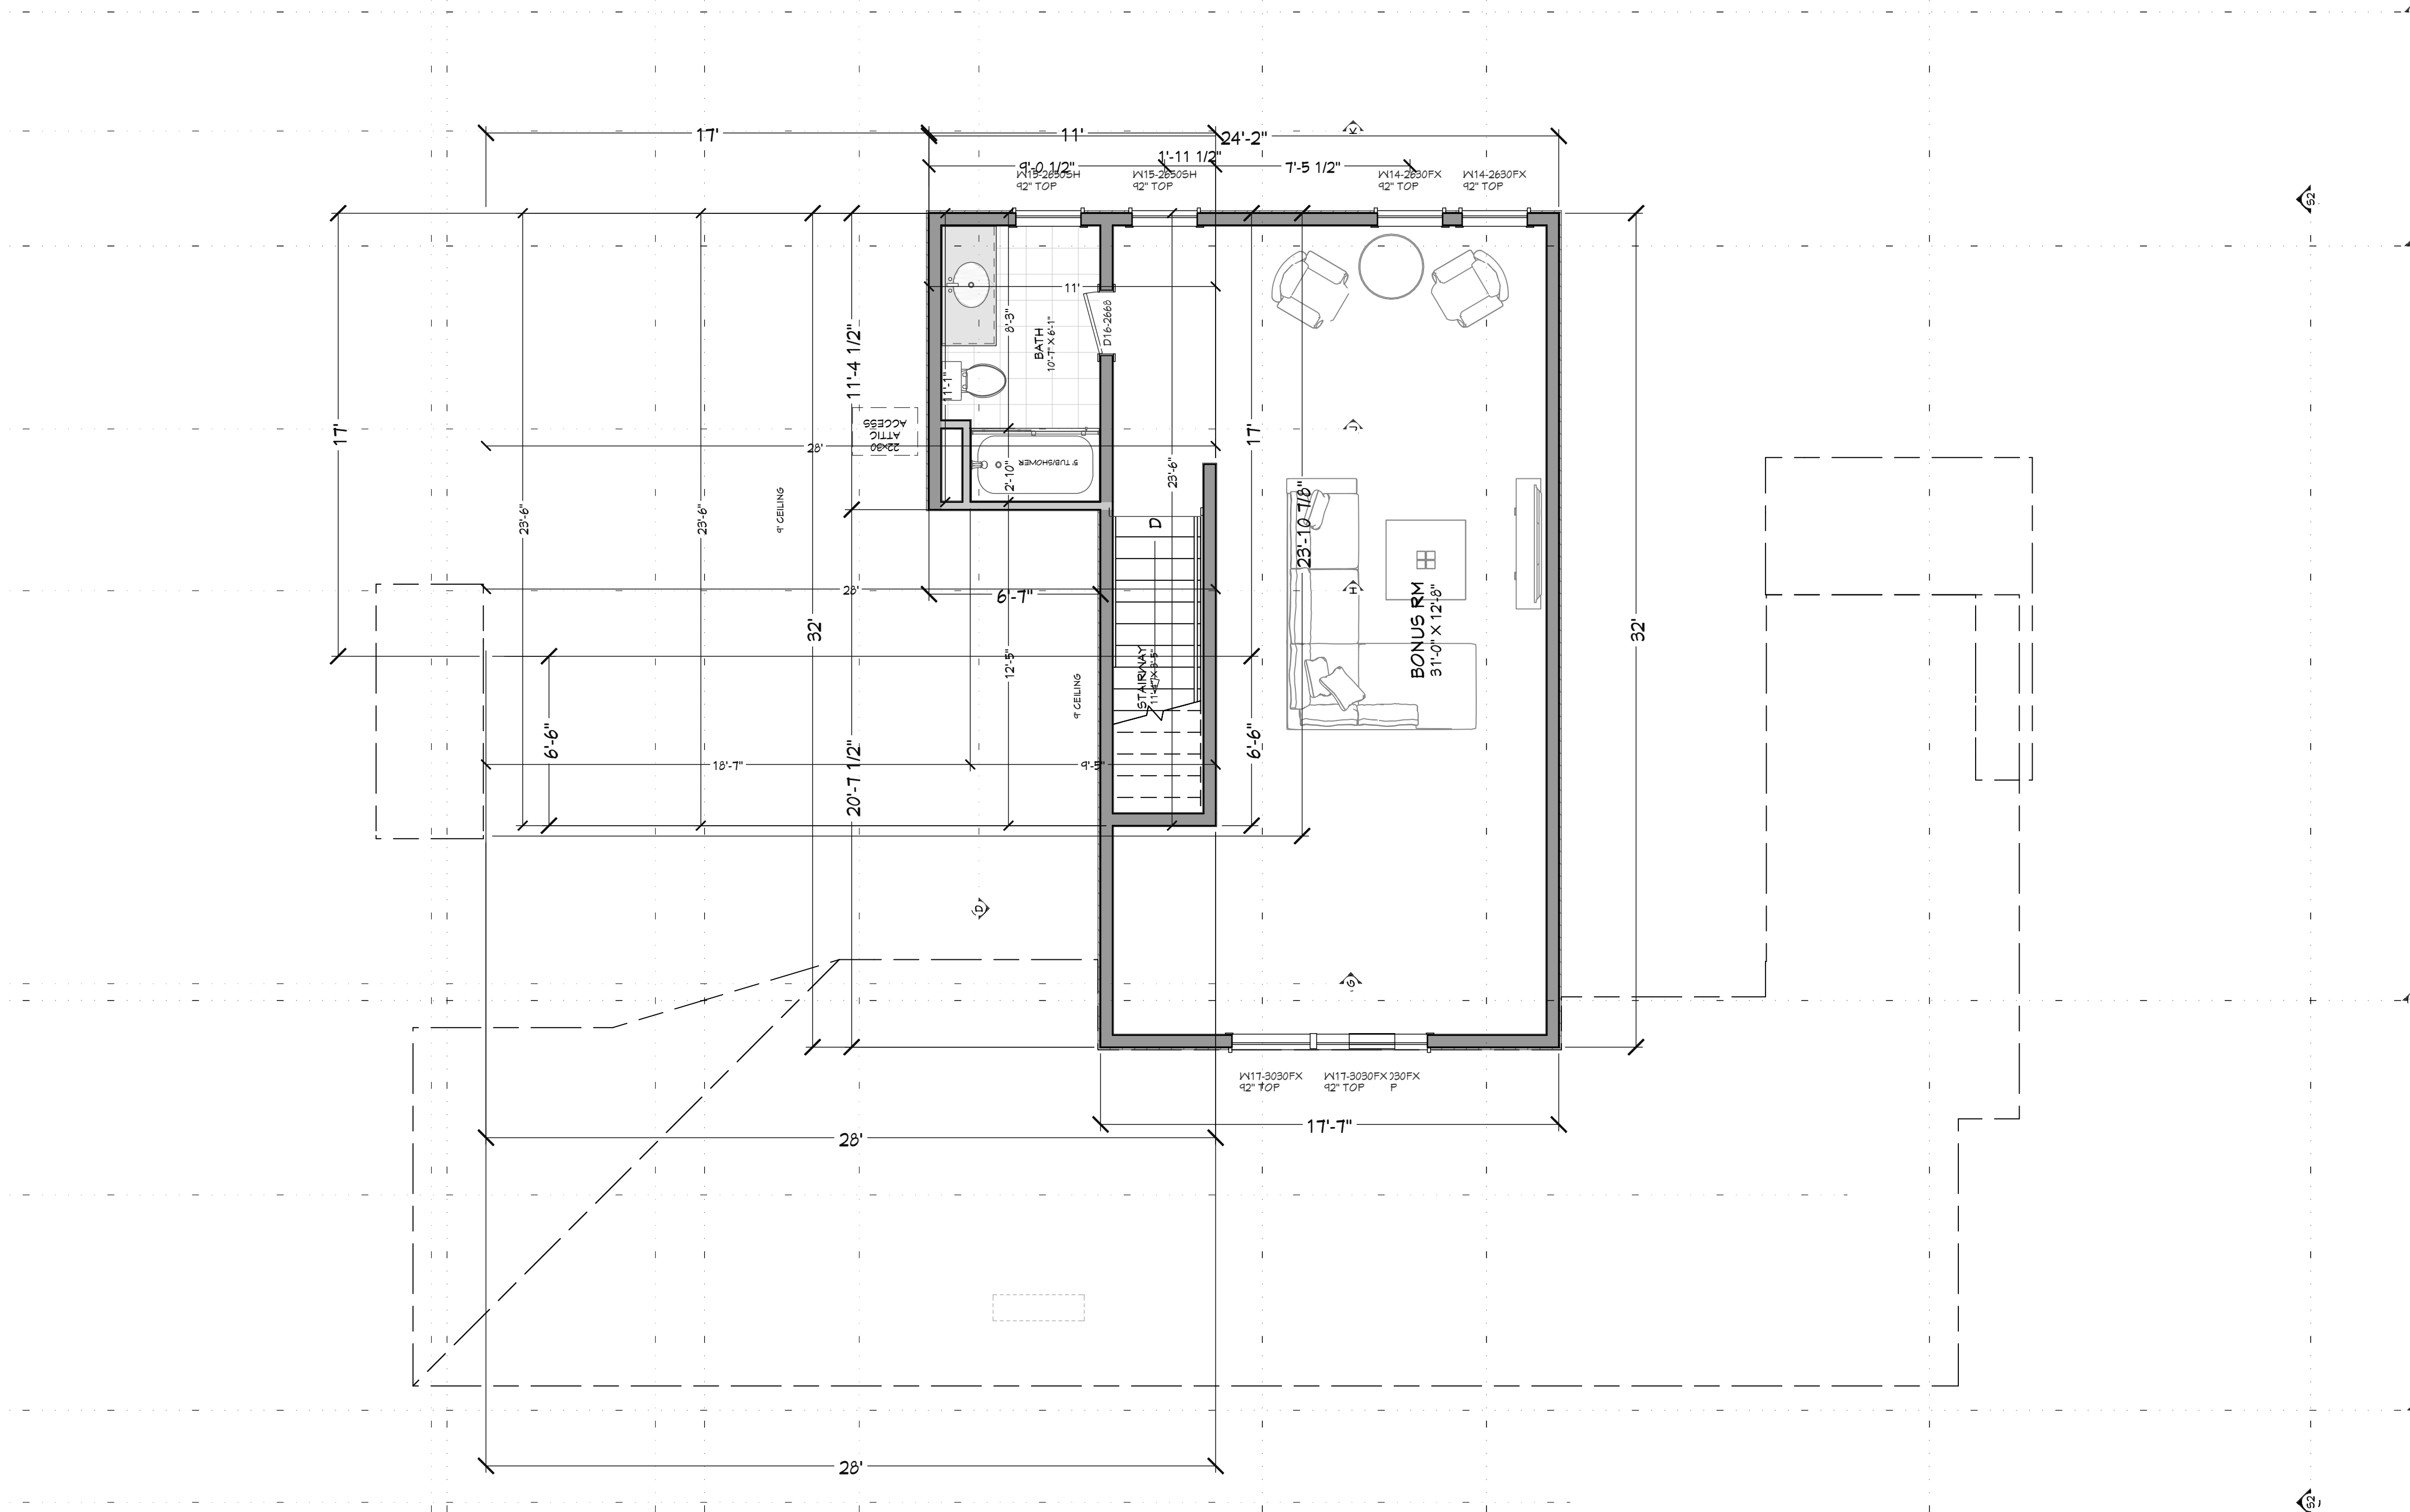

FLOOR PLAN - 2ND LEVEL
1/4 IN = 1 FT

UPPER LEVEL NOTES:
ALL ANGLE 45° UNO
2x6 EXT. WALLS @ 16" O.C.
8'-1 1/8" PLATE HEIGHT UNO
ALL PARTITION DIMENSIONS
ARE TO FACE OF STUD

MAIN LEVEL	1731	sq. ft.
UPPER LEVEL	637	sq. ft.
TOTAL LIVING SPACE	2368	sq. ft.
GARAGE	491	sq. ft.
COV'D PORCH/DECK	296	sq. ft.

SHEET INDEX	
PAGE	TITLE
A1	SITE PLAN
A2	FLOOR PLAN - 1ST LEVEL
A3	FLOOR PLAN - 2ND LEVEL

SHEET SIZE
24" x 36"

INITIAL DATE: 05/10/2023
PRINT DATE: 7/6/2023

DRAWN BY:
Steve

FLOOR PLAN - 2ND LEVEL

WINDOW/DOOR LABEL LEGEND											
TMR (NUMBER OF TRIMMERS @ EACH END (1 TRIMMER REQ'D UNO))											
KS (KING STUD (1 KING STUD UNO))											
FS (FULL SPAN HEADER (NO MID BEARING POINTS))											
MID (FULL WIDTH HEADER (MID SPAN BEARING POINTS))											
WINDOW SCHEDULE											
NUMBER	QTY	FLOOR	SIZE	WIDTH	HEIGHT	EGRESS	TEMPERED	DESCRIPTION	COMMENTS	CALC #	NUMBER
W01	2	I	1830FX	18"	36"			FIXED GLASS			W01
W02	2	I	1830FX	18"	72"		YES	FIXED GLASS			W02
W03	3	I	2020FX	24"	24"			FIXED GLASS			W03
W04	1	I	2040SH	24"	48"			SINGLE HUNG			W04
W05	1	I	2640SH	30"	48"		YES	SINGLE HUNG			W05
W06	9	I	2660SH	30"	72"		YES	SINGLE HUNG			W06
W07	2	I	2630FX	30"	44 3/16"			FIXED GLASS			W07
W08	2	I	3020FX	36"	24"			FIXED GLASS			W08
W09	1	I	3030FX	36"	36"			FIXED GLASS			W09
W10	2	I	2660FX	30"	72"			FIXED GLASS			W10
W11	3	I	3060SH	36"	72"		YES	SINGLE HUNG			W11
W12	2	I	3060SH	36"	72"	YES	YES	SINGLE HUNG			W12
W13	3	I	4040LS	48"	48"			LEFT SLIDING			W13
W14	2	2	2630FX	30"	36"			FIXED GLASS			W14
W15	2	2	2650SH	30"	60"			SINGLE HUNG			W15
W16	3	I	3020FX	36"	30"		YES	FIXED GLASS			W16
W17	3	2	3030FX	36"	36"			FIXED GLASS			W17
W18	3	I	2030FX	24"	36"			FIXED GLASS			W18

NUMBER	QTY	FLOOR	SIZE	WIDTH	HEIGHT	DOOR SCHEDULE	TEMPERED	FIRE	COMMENTS	CALC #	NUMBER
D02	1	I	16090	132"	100"	DOOR			GARAGE		D02
D03	3	I	2460 L IN	28"	80"	HINGED					D03
D04	1	I	2460 L IN	30"	80"	BARN					D04
D05	1	I	2460 R IN	28"	80"	HINGED					D05
D06	2	I	2660 R IN	30"	80"	HINGED					D06
D07	2	I	2060 L IN	24"	80"	BARN					D07
D08	2	I	2660 L IN	30"	80"	HINGED					D08
D09	1	I	3060 R	36"	80"	BARN					D09
D10	2	I	3060 R FX	36"	80"	HINGED					D10
D11	2	I	3060 L FX	36"	80"	HINGED					D11
D13	1	I	3080 R FX	36"	96"	HINGED		YES			D13
D15	1	I	5060 R IN	60"	80"	SLIDER					D15
D16	1	2	2660 L IN	30"	80"	HINGED					D16









