

PRELIMINARY
NOT FOR CONSTRUCTION



SHEET INDEX	
PAGE	TITLE
A1	SITE PLAN
A2	FLOOR PLAN - 1ST LEVEL
A3	FLOOR PLAN - 2ND LEVEL

SITE PLAN
1 IN = 20 FT

PRELIMINARY
NOT FOR CONSTRUCTION

PROJECT NO.
22-023

2 STORY RESIDENCE FOR HILL
RIVER RANCH PHASE 1B LOT #54 MCCALL, ID

CONTRACTOR TO VERIFY ALL DETAILS, DIMENSIONS, AND SPECIFICATIONS PRIOR TO CONSTRUCTION, AND REPORT ANY OMISSIONS AND/OR ERRORS TO SMC DESIGN. THE PURCHASER OR BUILDER OF THIS PLAN RELEASES SMC DESIGN FROM ANY CLAIMS, LITIGATIONS OR SUITS THAT MAY ARISE DURING CONSTRUCTION OR ANYTIME THEREAFTER.

SHEET SIZE
ARCH E (36" x 48")


INITIAL DATE: 4/25/2023
PRINT DATE: 5/25/2023

DRAWN BY:
Steve

SMC Design
208.249.1286
Nampa, ID

SITE PLAN

SHEET NUMBER
A1
PAGE 1

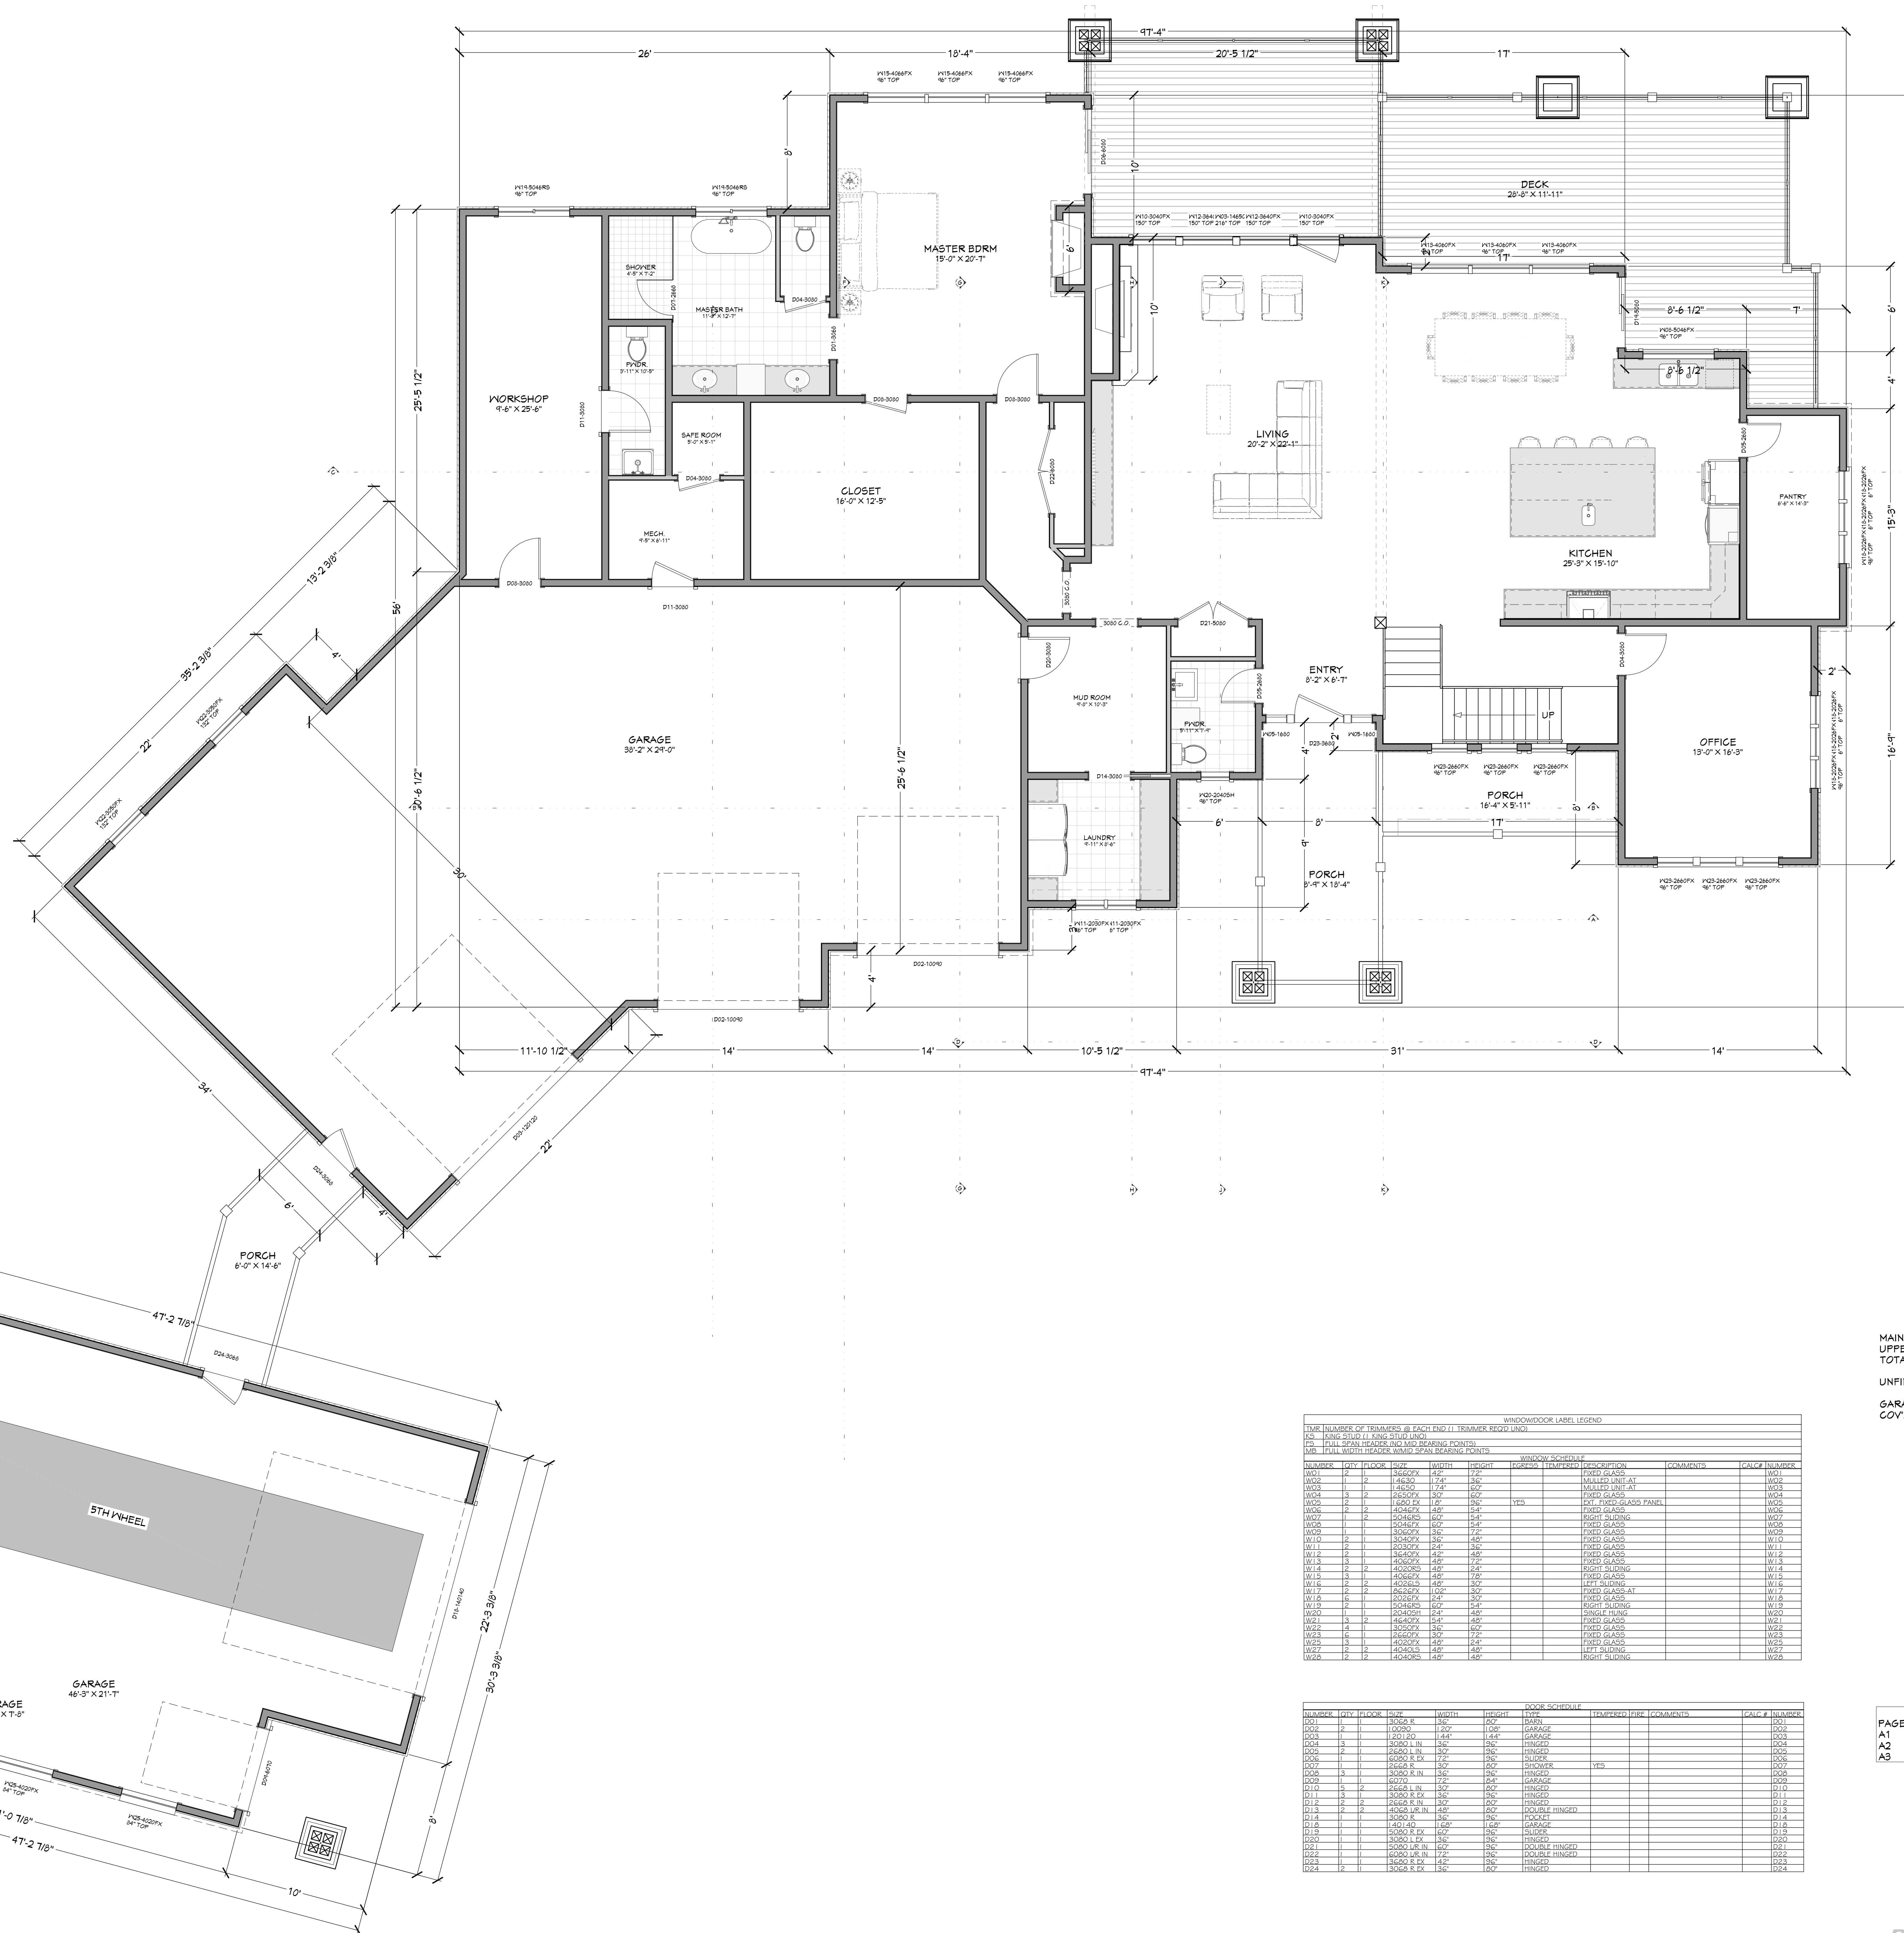

MAIN LEVEL	2946	sq. ft.
UPPER LEVEL	1634	sq. ft.
TOTAL LIVING SPACE	4580	sq. ft.
UNFINISHED/MECHANICAL	90	sq. ft.
GARAGE	3434	sq. ft.
COVD PORCH/DECK	1151	sq. ft.

MAIN LEVEL NOTES:
ALL ANGLE 45° UNO
2x6 EXT. WALLS @ 16" O.C.
10'-1 1/8" PLATE HEIGHT UNO
ALL PARTITION DIMENSIONS
ARE TO FACE OF STUD

WINDOW/DOOR LABEL LEGEND									
TYPE NUMBER OF TRIMMER @ EACH END (1 TRIMMER SEIZD UNDO)									
KC KING STUD (1 KING STUD UNDO)									
PS FULL SPAN HEADER AND END BEARING POINTS									
MR FULL SPAN TRIMMER AND END BEARING POINTS									
NUMBER	SIZE	TYPE	WIDTH	HEIGHT	OPERATION	DESCRIPTION	COMMENTS	SCALE	NUMBER

NUMBER	TYPE	FLOOR	SIZE	HEIGHT	DOOR SCHEDULE	TEMPERED	USE	COMMENTS	SCALE	NUMBER

PAGE	TITLE
A1	SITE PLAN
A2	FLOOR PLAN - 1ST LEVEL
A3	FLOOR PLAN - 2ND LEVEL

FLOOR PLAN - 1ST LEVEL
1/4 IN = 1 FT

PROJECT NO.
22-023

2 STORY RESIDENCE FOR HILL
RIVER RANCH PHASE 1B LOT #54 MCCALL, ID

SHEET SIZE
ARCH E (36" x 48")

INITIAL DATE: 4/25/2023
PRINT DATE: 5/25/2023


DRAWN BY:
Steve

SMC Design
SMC Design
208.249.1286
Nampa, ID

SHEET NUMBER
A2
PAGE 2

CONTRACTOR TO VERIFY ALL DETAILS, DIMENSIONS, AND SPECIFICATIONS PRIOR TO CONSTRUCTION, AND REPORT ANY OMISSIONS AND/OR ERRORS TO SMC DESIGN. THE PURCHASER OR BUILDER OF THIS PLAN RELEASES SMC DESIGN FROM ANY CLAIMS, LITIGATIONS OR SUITS THAT MAY ARISE DURING CONSTRUCTION OR ANY TIME THEREAFTER.

FLOOR PLAN - 1ST LEVEL

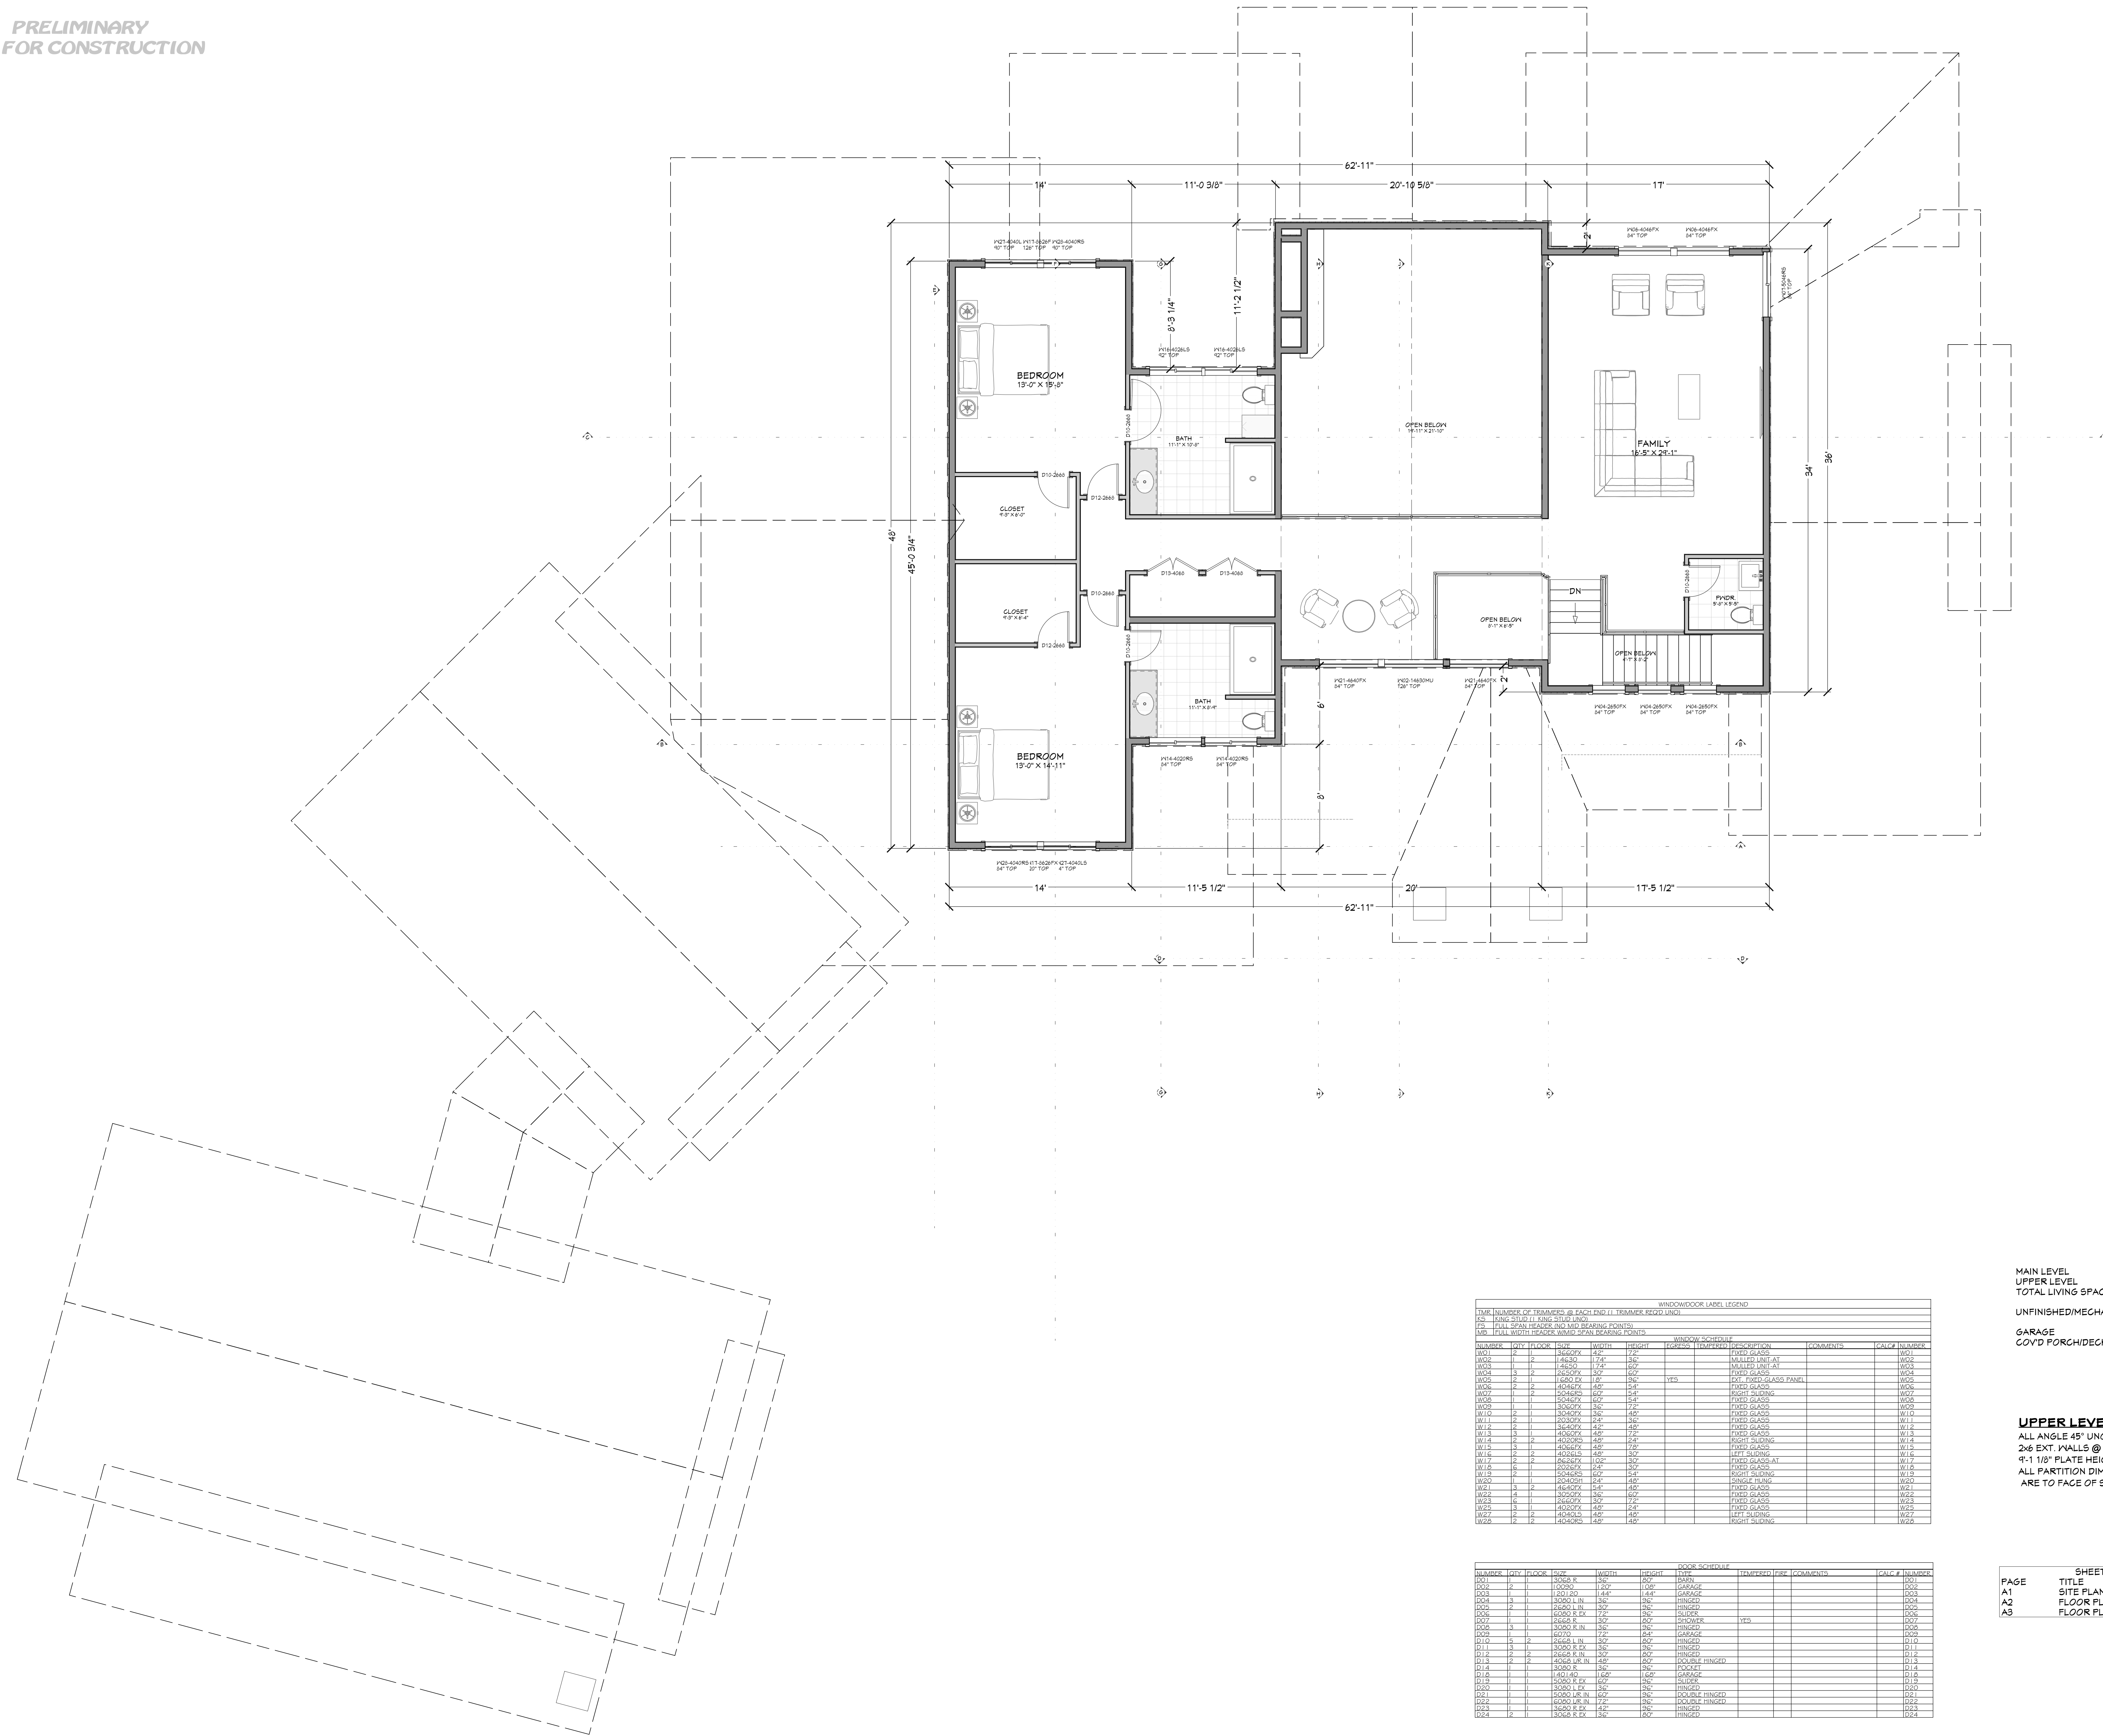

FLOOR PLAN - 2ND LEVEL
1/4 IN = 1 FT

MAIN LEVEL	2946	sq. ft.
UPPER LEVEL	1634	sq. ft.
TOTAL LIVING SPACE	4580	sq. ft.
UNFINISHED/MECHANICAL	40	sq. ft.
GARAGE	3434	sq. ft.
COVD PORCH/DECK	1151	sq. ft.

UPPER LEVEL NOTES:
ALL ANGLE 45° UNO
2x6 EXT. WALLS @ 16" O.C.
4" 1 1/8" PLATE HEIGHT UNO
ALL PARTITION DIMENSIONS
ARE TO FACE OF STUD

WINDOW/DOOR LABEL LEGEND									
TYPE NUMBER OF TRIMMER @ EACH END (1 TRIMMER SEQU. UNO)									
R/L KING STUD (1 KING STUD UNO)									
R/S FULL SPAN HEADER AND MID BEARING POINTS									
M/S FULL SPAN TRIMMER AND MID BEARING POINTS									
NUMBER	TYPE	FLOOR	SIZE	WIDTH	HEIGHT	WINDOW SCHEDULE	DESCRIPTION	COMMENTS	CALL NUMBER

DOOR SCHEDULE										
NUMBER	TYPE	FLOOR	SIZE	WIDTH	HEIGHT	DOOR SCHEDULE	TEMPERED USE	COMMENTS	CALL #	NUMBER

SHEET INDEX	
PAGE	TITLE
A1	SITE PLAN
A2	FLOOR PLAN - 1ST LEVEL
A3	FLOOR PLAN - 2ND LEVEL

PROJECT NO.
22-023

2 STORY RESIDENCE FOR HILL
RIVER RANCH PHASE 1B LOT #54 MCCALL, ID

CONTRACTOR TO VERIFY ALL DETAILS, DIMENSIONS, AND SPECIFICATIONS PRIOR TO CONSTRUCTION, AND REPORT ANY OMISSIONS AND/OR ERRORS TO SMC DESIGN. THE PURCHASER OR BUILDER OF THIS PLAN RELEASES SMC DESIGN FROM ANY CLAIMS, LITIGATIONS OR SUITS THAT MAY ARISE DURING CONSTRUCTION OR ANY TIME THEREAFTER.

SHEET SIZE
ARCH E (36" x 48")

INITIAL DATE: 4/25/2023
PRINT DATE: 5/25/2023

DRAWN BY:
Steve

FLOOR PLAN - 2ND LEVEL

SMC Design
208.249.1286
Nampa, ID

SHEET NUMBER
A3
PAGE 3











