


PRELIMINARY
NOT FOR CONSTRUCTION

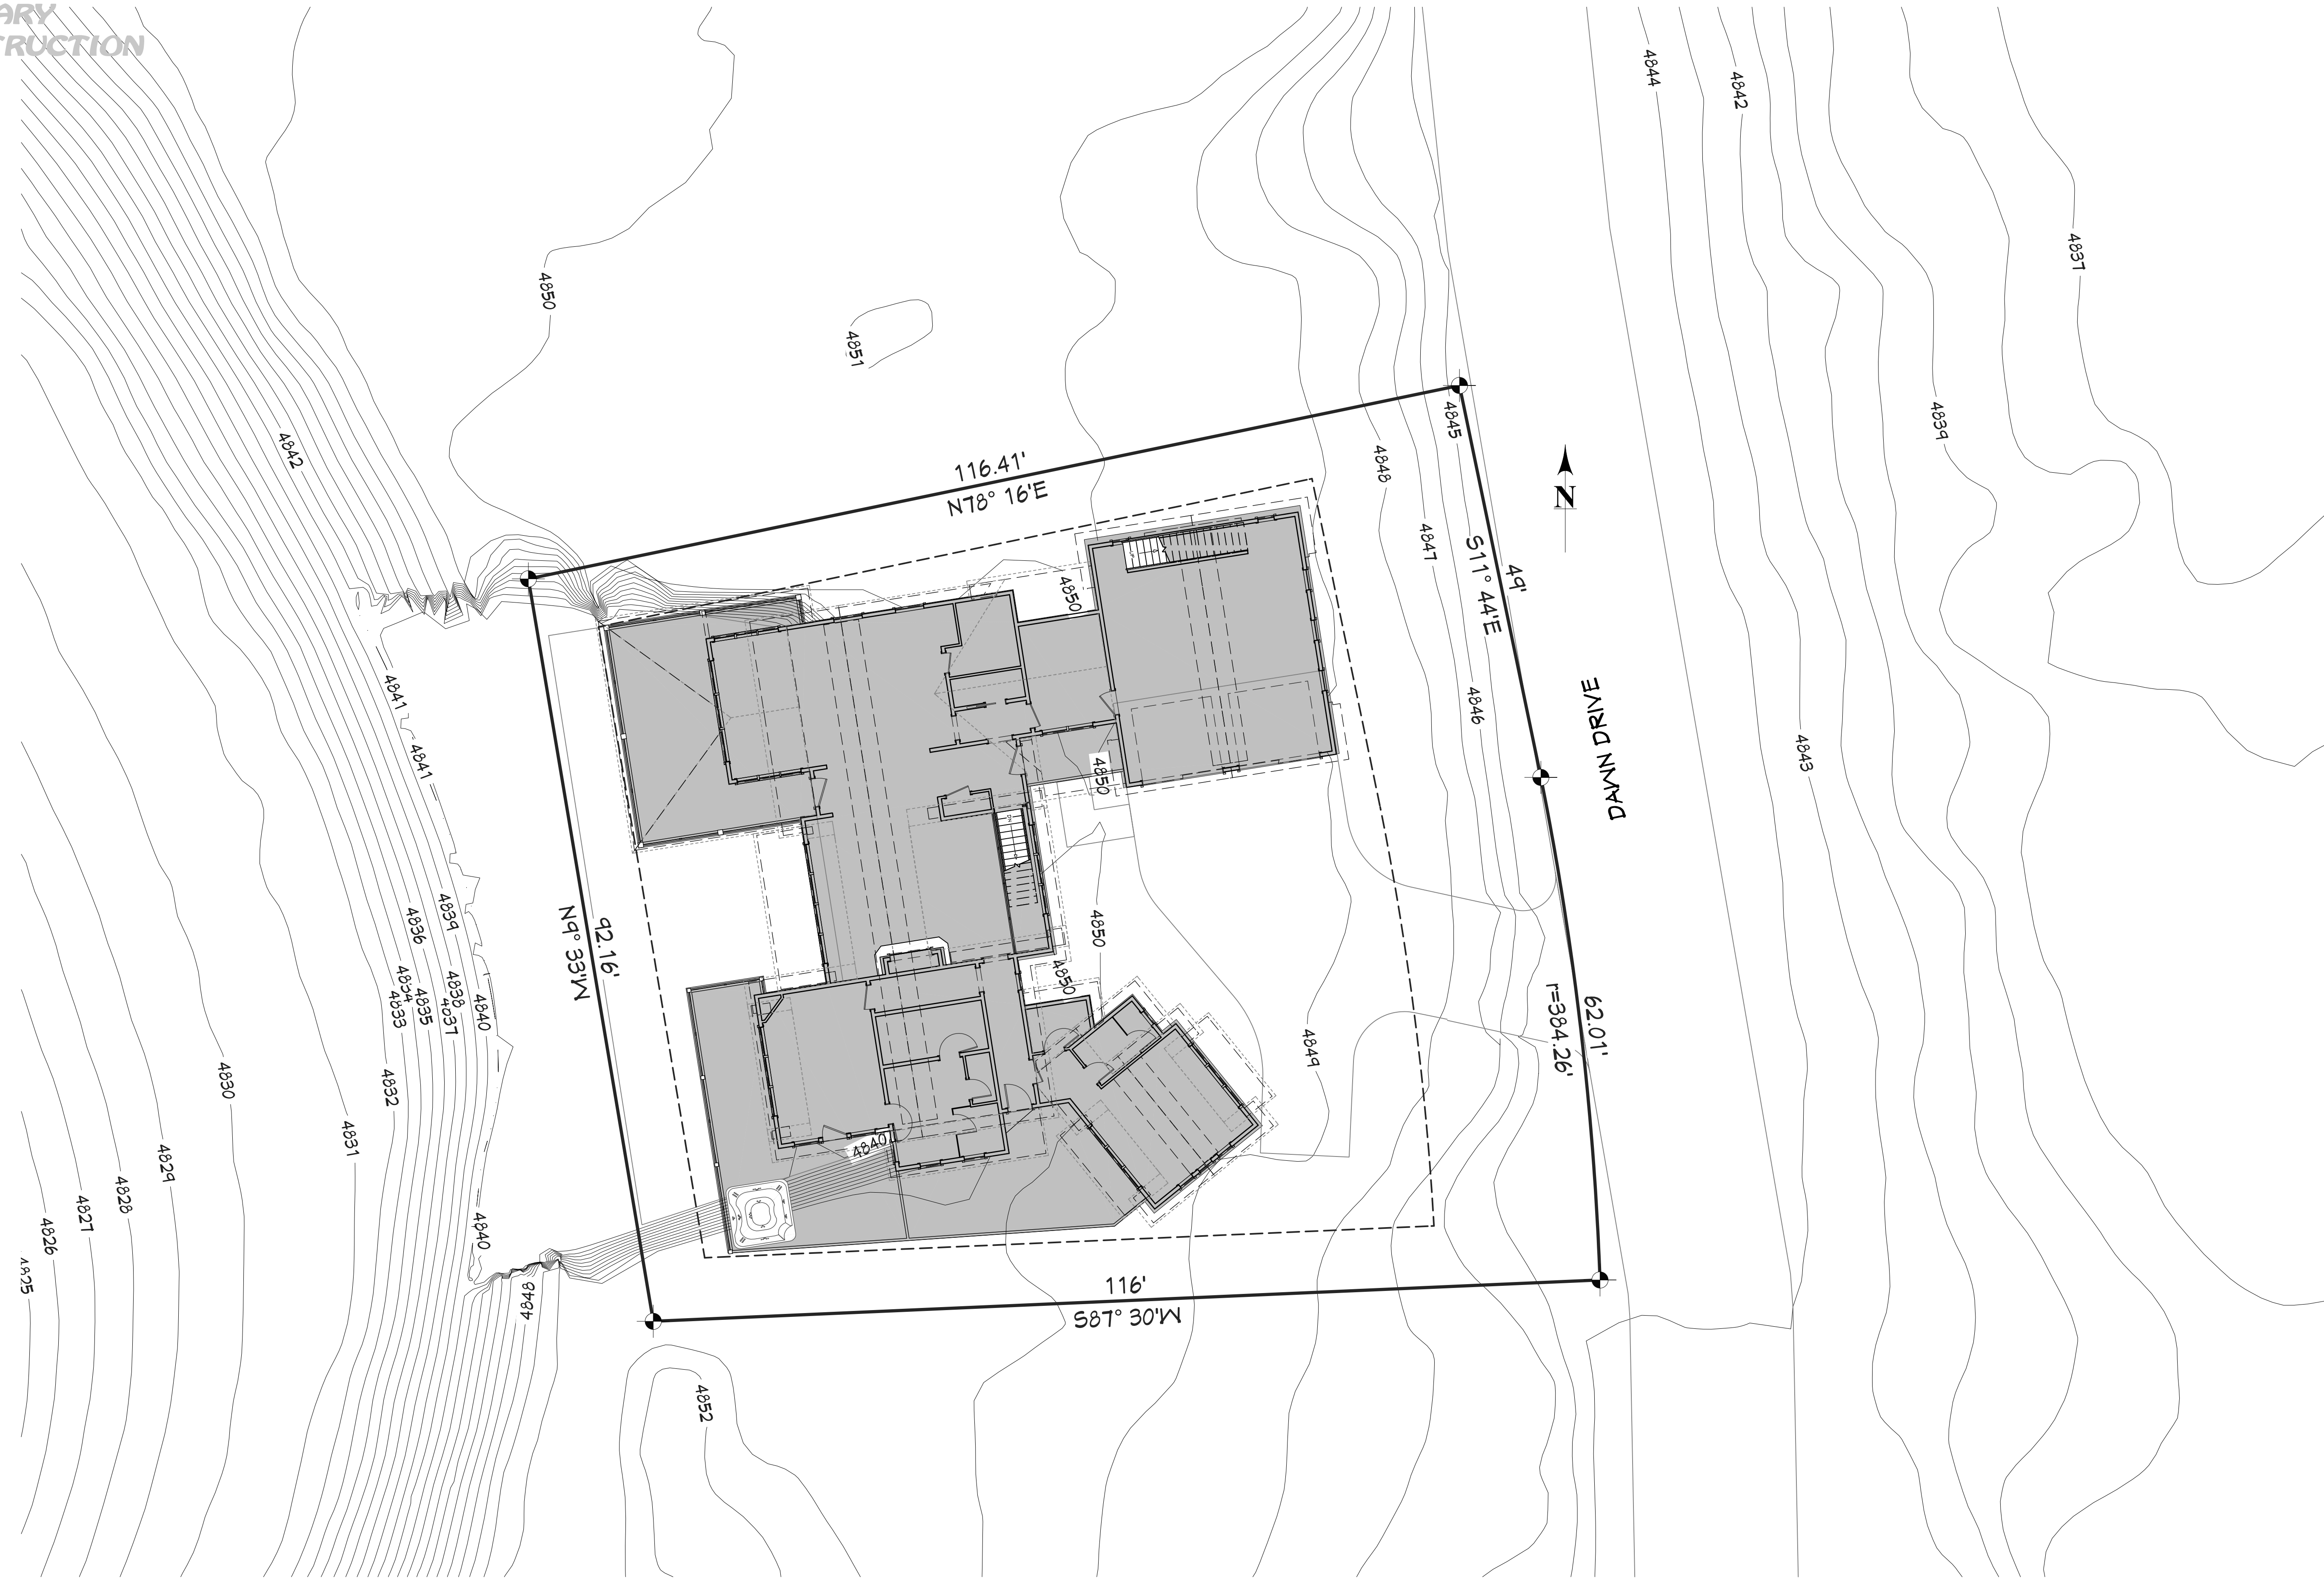

JOLLY ROGER SUB. LOT #9
1 IN = 10 FT

SHEET INDEX	
PAGE	TITLE
A1	SITE PLAN
A2	FLOOR PLAN - 1ST LEVEL
A3	FLOOR PLAN - BASEMENT
A4	FLOOR PLAN - BONUS ROOM

PRELIMINARY
NOT FOR CONSTRUCTION

PROJECT NO.
22-027

6 BDRM 4-1/2 BATH W/BONUS FOR BINGHAM
JOLLY ROGER SUBDIVISION LOT #9 DONNELLY, ID

CONTRACTOR TO VERIFY ALL DETAILS, DIMENSIONS, AND SPECIFICATIONS PRIOR TO CONSTRUCTION, AND REPORT ANY OMISSIONS AND/OR ERRORS TO SMC DESIGN. THE PURCHASER OR BUILDER OF THIS PLAN RELEASES SMC DESIGN FROM ANY CLAIMS, LITIGATIONS OR SUITS THAT MAY ARISE DURING CONSTRUCTION OR ANYTIME THEREAFTER.


DRAWN BY: Steve
INITIAL DATE: 11/11/2022
PRINT DATE: 1/13/2023
SHEET SIZE: .96" x .36"

SITE PLAN

SMC Design
SMC Design
208.249.7288
Nampa, ID

SHEET NUMBER
A1
PAGE 1

PRELIMINARY
NOT FOR CONSTRUCTION

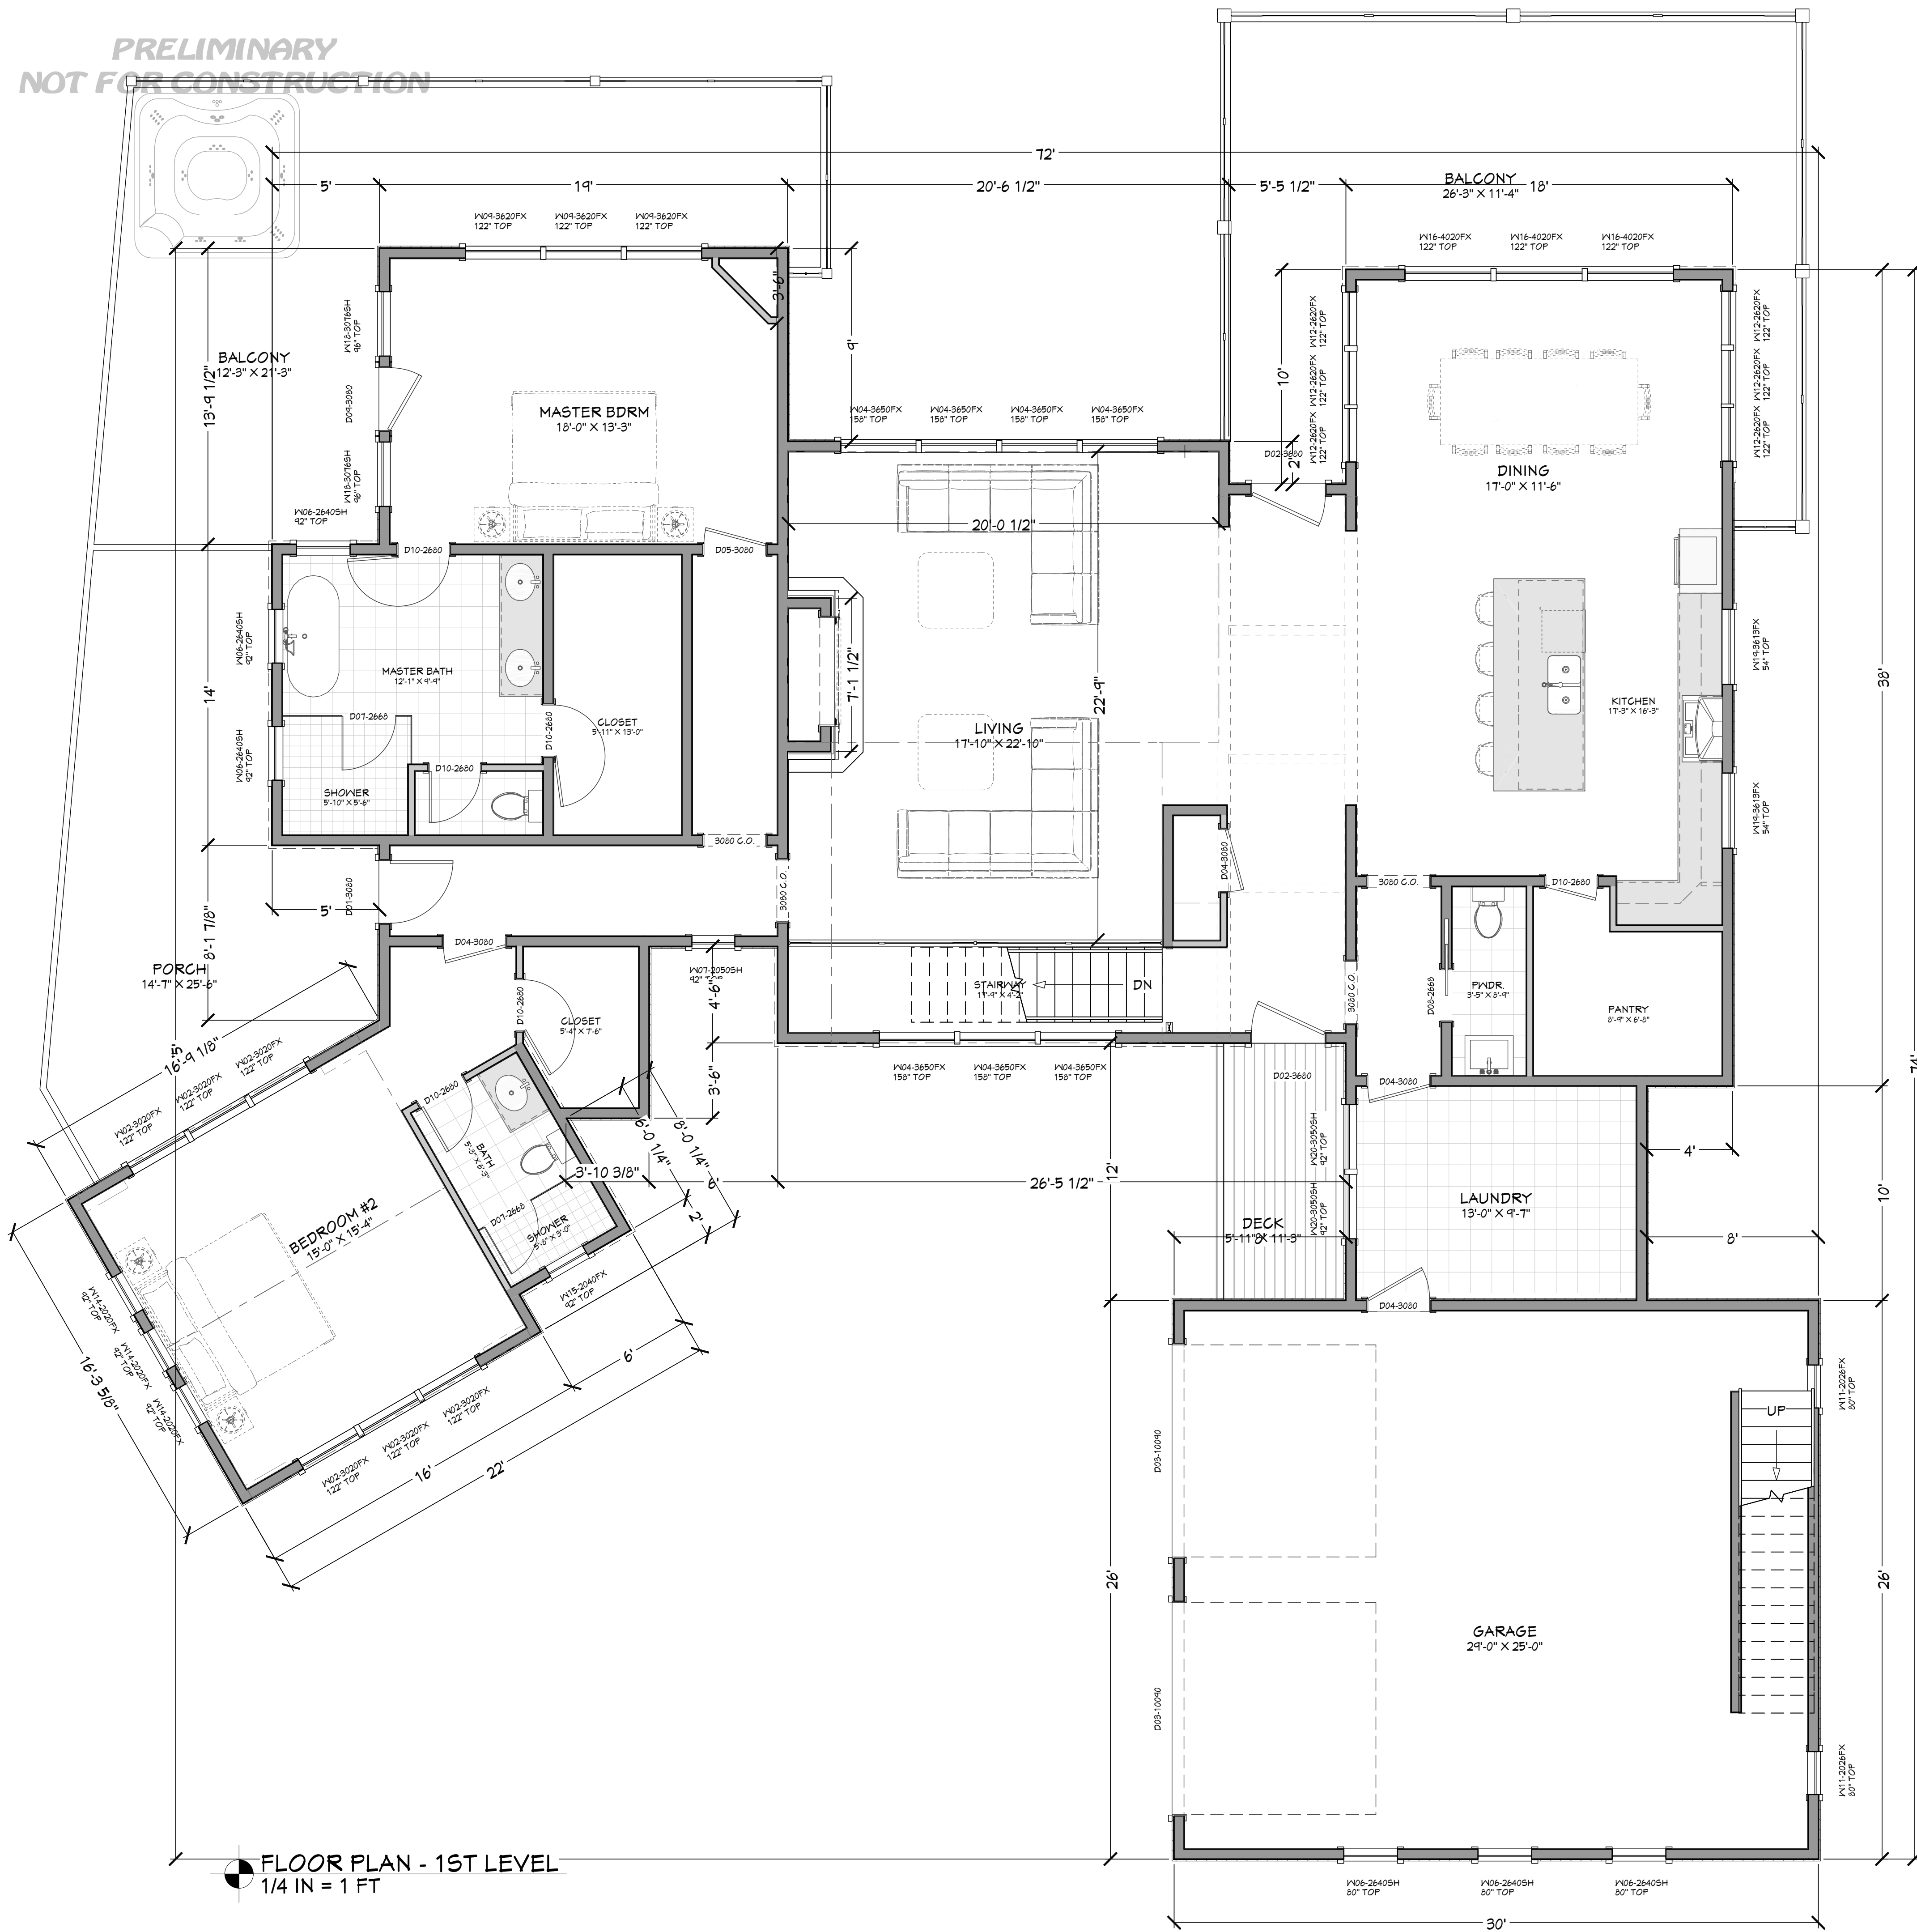

WINDOW/DOOR LABEL LEGEND

TMR | NUMBER OF TRIMMERS @ EACH END (I TRIMMER REQ'D UNO)
 KS | KING STUD (I KING STUD UNO)
 FS | FULL SPAN HEADER (NO MID BEARING POINTS)
 MB | FULL WIDTH HEADER (MID SPAN BEARING POINTS)

NUMBER	QTY	FLOOR	SIZE	WIDTH	HEIGHT	FG/SFS	TEMPERED	DESCRIPTION	COMMENTS	CALC #	NUMBER
W01	6	I	3050SH	36"	72"			SINGLE HUNG			W01
W02	6	I	3020FX	36"	24"			FIXED GLASS			W02
W03	5	2	3050SH	36"	60"			SINGLE HUNG			W03
W04	7	I	3650FX	42"	60"			FIXED GLASS			W04
W05	10	I	3650SH	42"	72"			SINGLE HUNG			W05
W06	6	I	2640SH	30"	48"			SINGLE HUNG			W06
W07	1	I	2050SH	24"	60"			SINGLE HUNG			W07
W08	3	0	4060SH	48"	72"			SINGLE HUNG			W08
W09	3	I	3620FX	42"	24"			FIXED GLASS			W09
W10	6	0	3660SH	42"	72"			SINGLE HUNG			W10
W11	2	I	2026FX	24"	30"			FIXED GLASS			W11
W12	6	I	2620FX	30"	24"			FIXED GLASS			W12
W13	6	I	2660SH	30"	72"			SINGLE HUNG			W13
W14	3	I	2020FX	24"	24"			FIXED GLASS			W14
W15	1	I	2040FX	24"	48"			FIXED GLASS			W15
W16	3	I	4020FX	48"	24"			FIXED GLASS			W16
W17	3	I	4060FX	48"	72"			FIXED GLASS			W17
W18	2	I	3076SH	36"	90"			SINGLE HUNG			W18
W19	2	I	3613FX	42"	15"			FIXED GLASS			W19
W20	2	I	3050SH	36"	60"			SINGLE HUNG			W20

DOOR SCHEDULE

NUMBER	QTY	FLOOR	SIZE	WIDTH	HEIGHT	TYPE	TEMPERED	TYPE	COMMENTS	CALC #	NUMBER
D01	1	I	3080 LEX	36"	96"	HINGED					D01
D02	2	I	3680 R EX	42"	96"	HINGED					D02
D03	2	I	10080	120"	100"	GARAGE					D03
D04	4	I	3080 LIN	36"	96"	HINGED					D04
D05	4	I	3080 R IN	36"	96"	HINGED					D05
D06	1	0	3680 R EX	42"	96"	HINGED					D06
D07	2	I	2668 R	30"	80"	SHOWER	YES				D07
D08	1	I	2668 R	30"	80"	FOOTIT					D08
D09	1	I	3080 R EX	36"	96"	HINGED					D09
D10	6	I	2680 R IN	30"	96"	HINGED					D10
D11	4	0	3080 LIN	36"	96"	HINGED					D11
D12	3	0	2480 LIN	28"	96"	HINGED					D12
D13	1	0	3088 R EX	36"	80"	HINGED					D13
D14	3	0	3080 R IN	30"	96"	HINGED					D14
D15	1	0	3080 R IN	36"	96"	HINGED					D15
D16	1	0	3080 LEX	36"	96"	HINGED					D16
D17	2	0	3080 R EX	36"	96"	HINGED					D17
D18	1	0	5080 LIN	60"	96"	SLIDER					D18
D19	2	0	5080 R IN	60"	96"	SLIDER					D19

MAIN LEVEL NOTES:
 ALL ANGLE 45° UNO
 2x6 EXT. WALLS @ 16" O.C.
 9'-1 1/8" PLATE HEIGHT UNO
 ALL PARTITION DIMENSIONS
 ARE TO FACE OF STUD

MAIN LEVEL	2643	sq. ft.
BASEMENT	1895	sq. ft.
TOTAL LIVING SPACE	4538	sq. ft.
BONUS ROOM	630	sq. ft.
UNFINISHED/MECH.	67	sq. ft.
GARAGE	773	sq. ft.
COV'D PORCH/DECK	1807	sq. ft.

SHEET INDEX

PAGE	TITLE
A1	SITE PLAN
A2	FLOOR PLAN - 1ST LEVEL
A3	FLOOR PLAN - BASEMENT
A4	FLOOR PLAN - BONUS ROOM

PROJECT NO.
22-027

6 BDRM 4-1/2 BATH W/BONUS FOR BINGHAM
 JOLLY ROGER SUBDIVISION LOT #9 DONNELLY, ID

SHEET SIZE
24" x 36"

INITIAL DATE: 11/14/2022
 PRINT DATE: 4/13/2023


DRAWN BY:
Steve

SMC Design
 SMC Design
 208.249.7288
 Nampa, ID

SHEET NUMBER
 A2
 PAGE 2

PRELIMINARY
NOT FOR CONSTRUCTION

PRELIMINARY
NOT FOR CONSTRUCTION

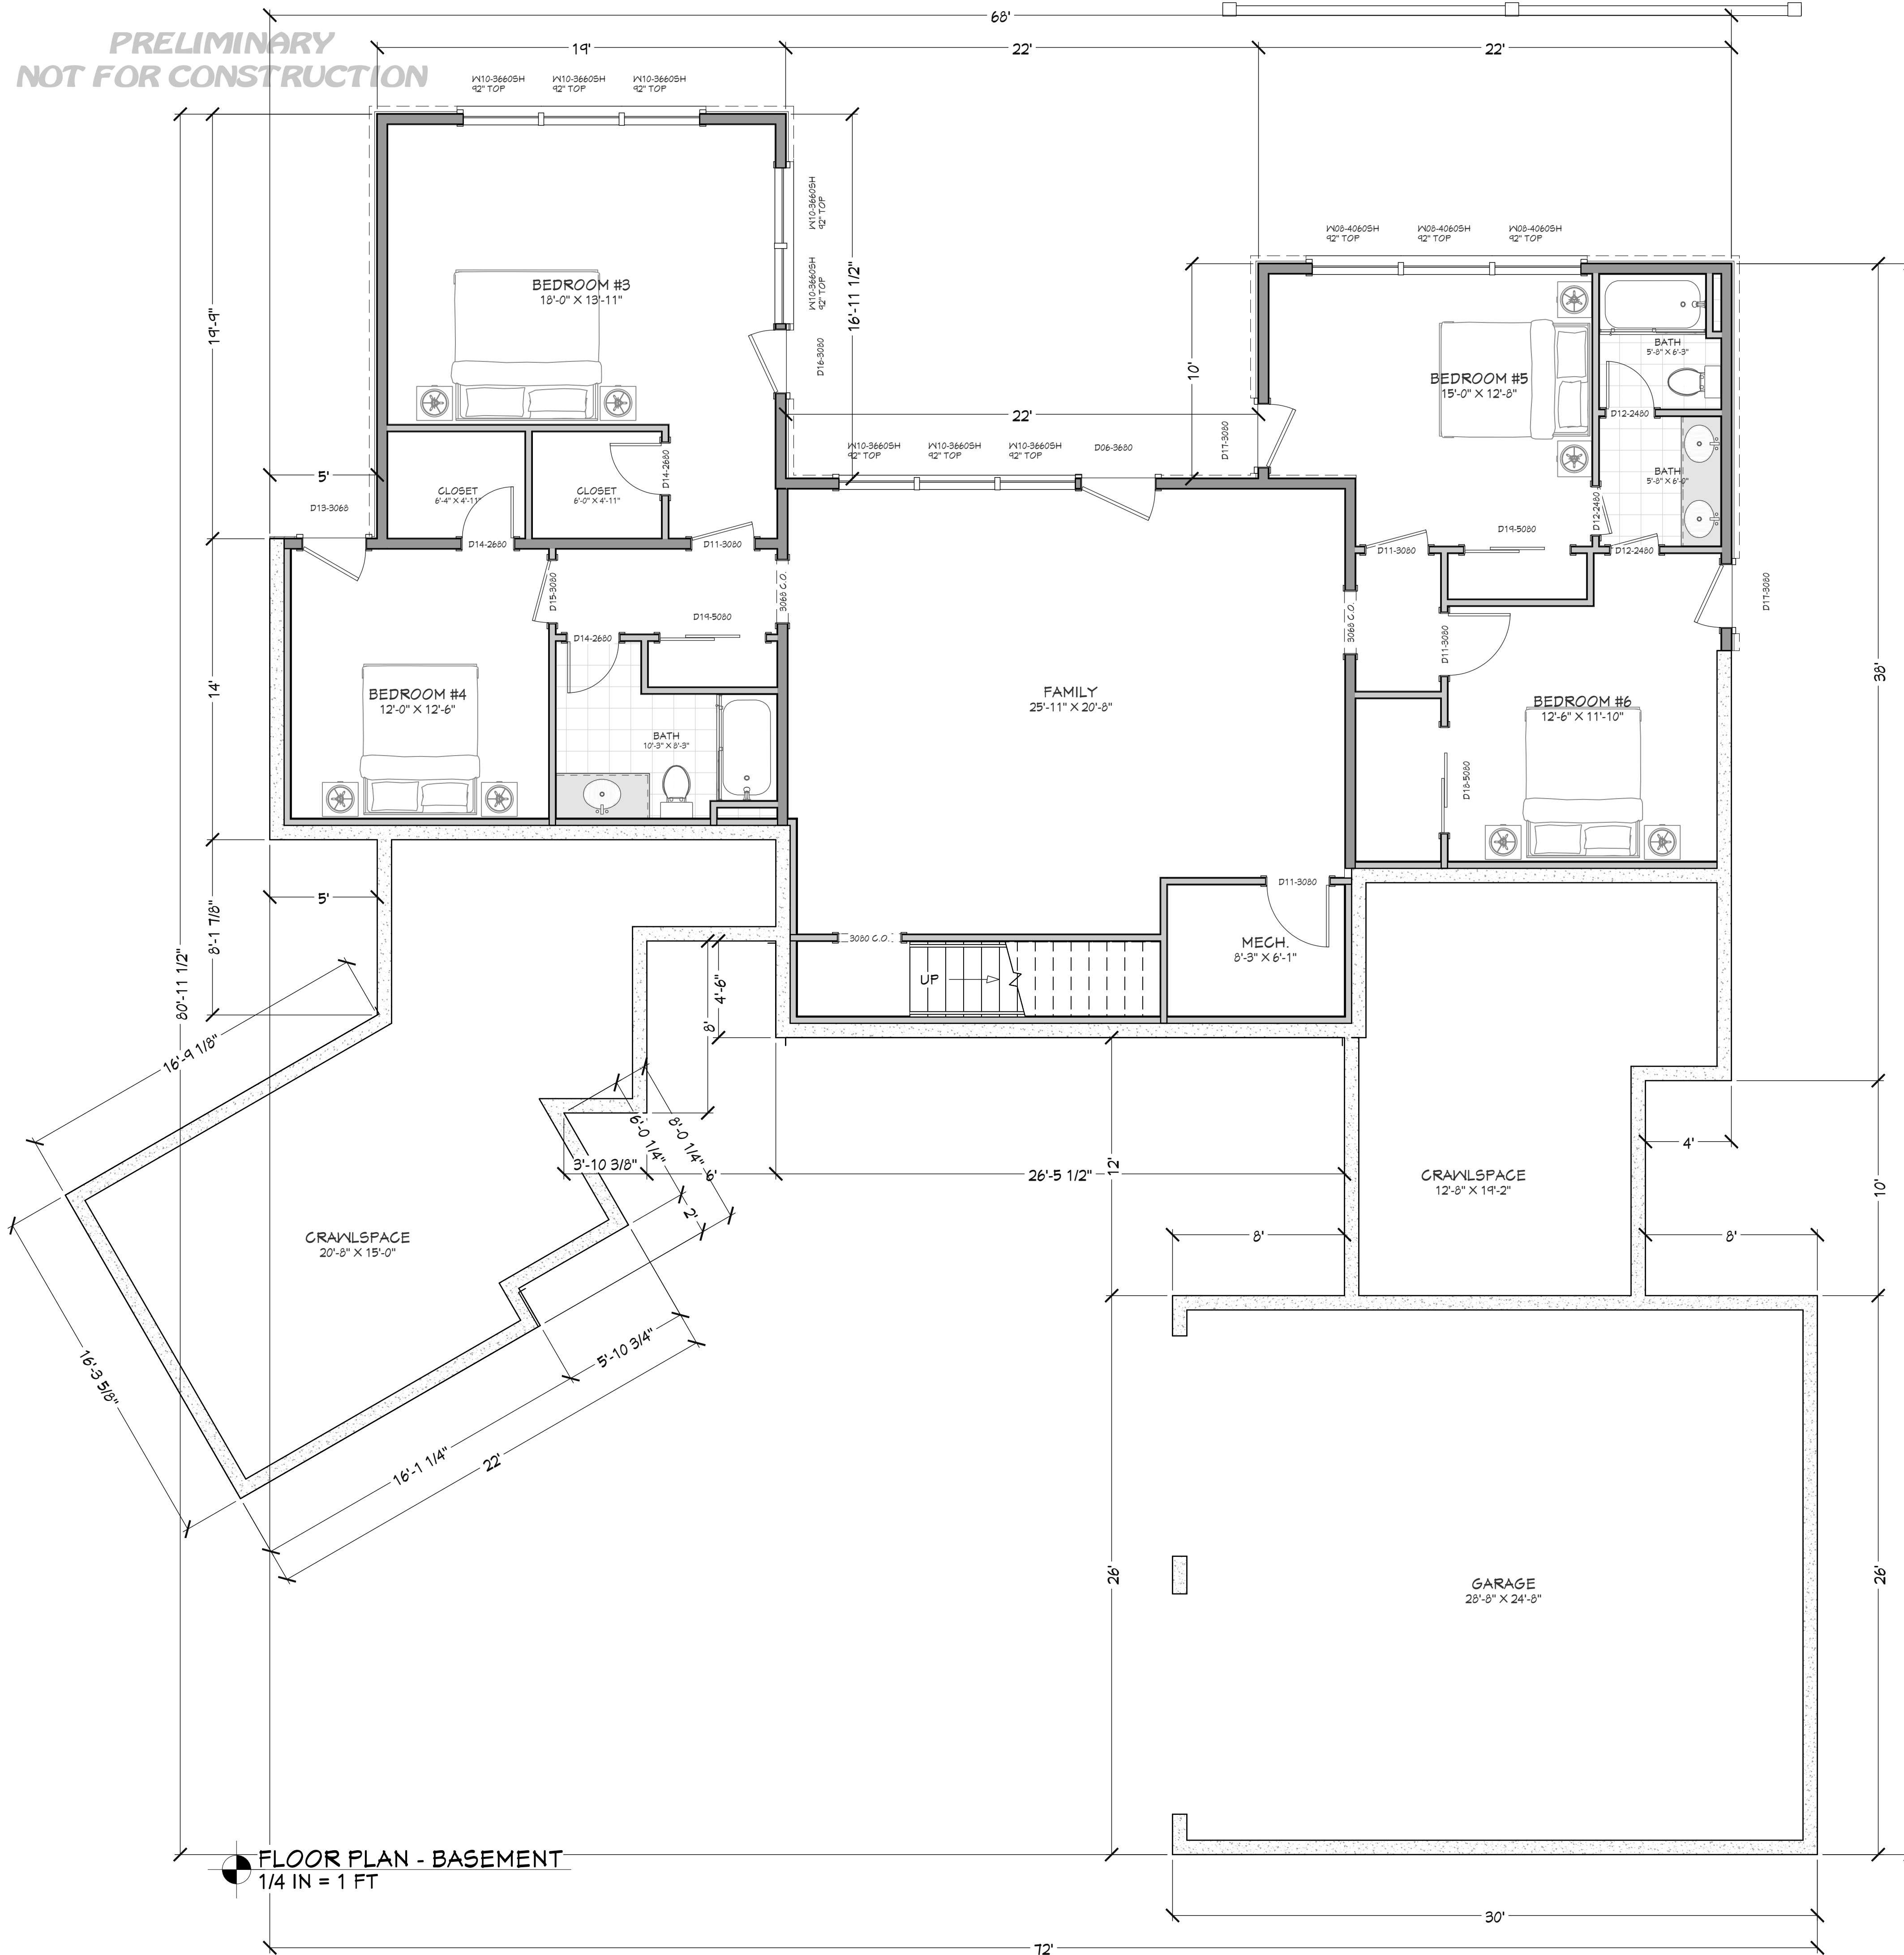

FLOOR PLAN - BASEMENT
1/4 IN = 1 FT

WINDOW/DOOR LABEL LEGEND

TMR | NUMBER OF TRIMMERS @ EACH END (I TRIMMER REQ'D UNO)
 KS | KING STUD (I KING STUD UNO)
 FS | FULL SPAN HEADER (NO MID BEARING POINTS)
 MB | FULL WIDTH HEADER (W/MID SPAN BEARING POINTS)

NUMBER	QTY	FLOOR	SIZE	WIDTH	HEIGHT	FG/SFS	TEMP/FREQ	DESCRIPTION	COMMENTS	CALC #	NUMBER
W01	6	I	3060SH	36"	72"			SINGLE HUNG			W01
W02	6	I	3020FX	36"	24"			FIXED GLASS			W02
W03	5	2	3050SH	36"	60"			SINGLE HUNG			W03
W04	7	I	3450FX	42"	60"			FIXED GLASS			W04
W05	10	I	3860SH	42"	72"			SINGLE HUNG			W05
W06	6	I	2640SH	30"	48"			SINGLE HUNG			W06
W07	1	I	4050SH	24"	60"			SINGLE HUNG			W07
W08	3	0	4060SH	48"	72"			SINGLE HUNG			W08
W09	3	I	3620FX	42"	24"			FIXED GLASS			W09
W10	6	0	3660SH	42"	72"			SINGLE HUNG			W10
W11	2	I	2026FX	24"	30"			FIXED GLASS			W11
W12	6	I	2620FX	30"	24"			FIXED GLASS			W12
W13	6	I	2660SH	30"	72"			SINGLE HUNG			W13
W14	3	I	2020FX	24"	24"			FIXED GLASS			W14
W15	1	I	2040FX	24"	48"			FIXED GLASS			W15
W16	3	I	4020FX	48"	24"			FIXED GLASS			W16
W17	3	I	4060FX	48"	72"			FIXED GLASS			W17
W18	2	I	3076SH	36"	90"			SINGLE HUNG			W18
W19	2	I	3613FX	42"	15"			FIXED GLASS			W19
W20	2	I	3050SH	36"	60"			SINGLE HUNG			W20

DOOR SCHEDULE

NUMBER	QTY	FLOOR	SIZE	WIDTH	HEIGHT	TYPE	TEMPERED	FIRE	COMMENTS	CALC #	NUMBER
D01	1	I	3080 L EX	36"	96"	HINGED					D01
D02	2	I	3680 R EX	42"	96"	HINGED					D02
D03	2	I	10080	120"	100"	GARAGE					D03
D04	4	I	3080 L IN	36"	96"	HINGED					D04
D05	1	I	3080 R IN	36"	96"	HINGED					D05
D06	1	0	3680 R EX	42"	96"	HINGED					D06
D07	2	I	2668 R	30"	80"	SHOWER		YES			D07
D08	1	I	2668 R	30"	80"	FOCFET					D08
D09	1	I	3080 R EX	36"	96"	HINGED					D09
D10	6	I	2680 R IN	30"	96"	HINGED					D10
D11	4	0	3090 L IN	36"	96"	HINGED					D11
D12	3	0	2480 L IN	28"	96"	HINGED					D12
D13	1	0	3068 R EX	36"	80"	HINGED					D13
D14	3	0	2680 R IN	30"	96"	HINGED					D14
D15	1	0	3080 R IN	36"	96"	HINGED					D15
D16	2	0	3080 L EX	36"	96"	HINGED					D16
D17	2	0	3080 R EX	36"	96"	HINGED					D17
D18	1	0	5080 L IN	60"	96"	SLIDER					D18
D19	2	0	5080 R IN	60"	96"	SLIDER					D19

MAIN LEVEL	2643	sq. ft.
BASEMENT	1895	sq. ft.
TOTAL LIVING SPACE	4538	sq. ft.
BONUS ROOM	630	sq. ft.
UNFINISHED/MECH.	67	sq. ft.
GARAGE	773	sq. ft.
COV'D PORCH/DECK	1807	sq. ft.

SHEET INDEX

PAGE	TITLE
A1	SITE PLAN
A2	FLOOR PLAN - 1ST LEVEL
A3	FLOOR PLAN - BASEMENT
A4	FLOOR PLAN - BONUS ROOM

PROJECT NO.
22-027

6 BDRM 4-1/2 BATH W/BONUS FOR BINGHAM
JOLLY ROGER SUBDIVISION LOT #9 DONNELLY, ID

CONTRACTOR TO VERIFY ALL DETAILS, DIMENSIONS, AND SPECIFICATIONS PRIOR TO CONSTRUCTION, AND REPORT ANY OMISSIONS AND/OR ERRORS TO SMC DESIGN. THE PURCHASER OR BUILDER OF THIS PLAN RELEASES SMC DESIGN FROM ANY CLAIMS, LITIGATIONS OR SUITS THAT MAY ARISE DURING CONSTRUCTION OR ANYTIME THEREAFTER.

SHEET SIZE
24" x 36"

INITIAL DATE: 11/14/2022
PRINT DATE: 4/13/2023

DRAWN BY:
Steve

FLOOR PLAN - BASEMENT


SMC Design
SMC Design
208.249.7288
Nampa, ID

SHEET NUMBER
A3
PAGE 3

PRELIMINARY
NOT FOR CONSTRUCTION

PRELIMINARY
NOT FOR CONSTRUCTION

PROJECT NO.
22-027

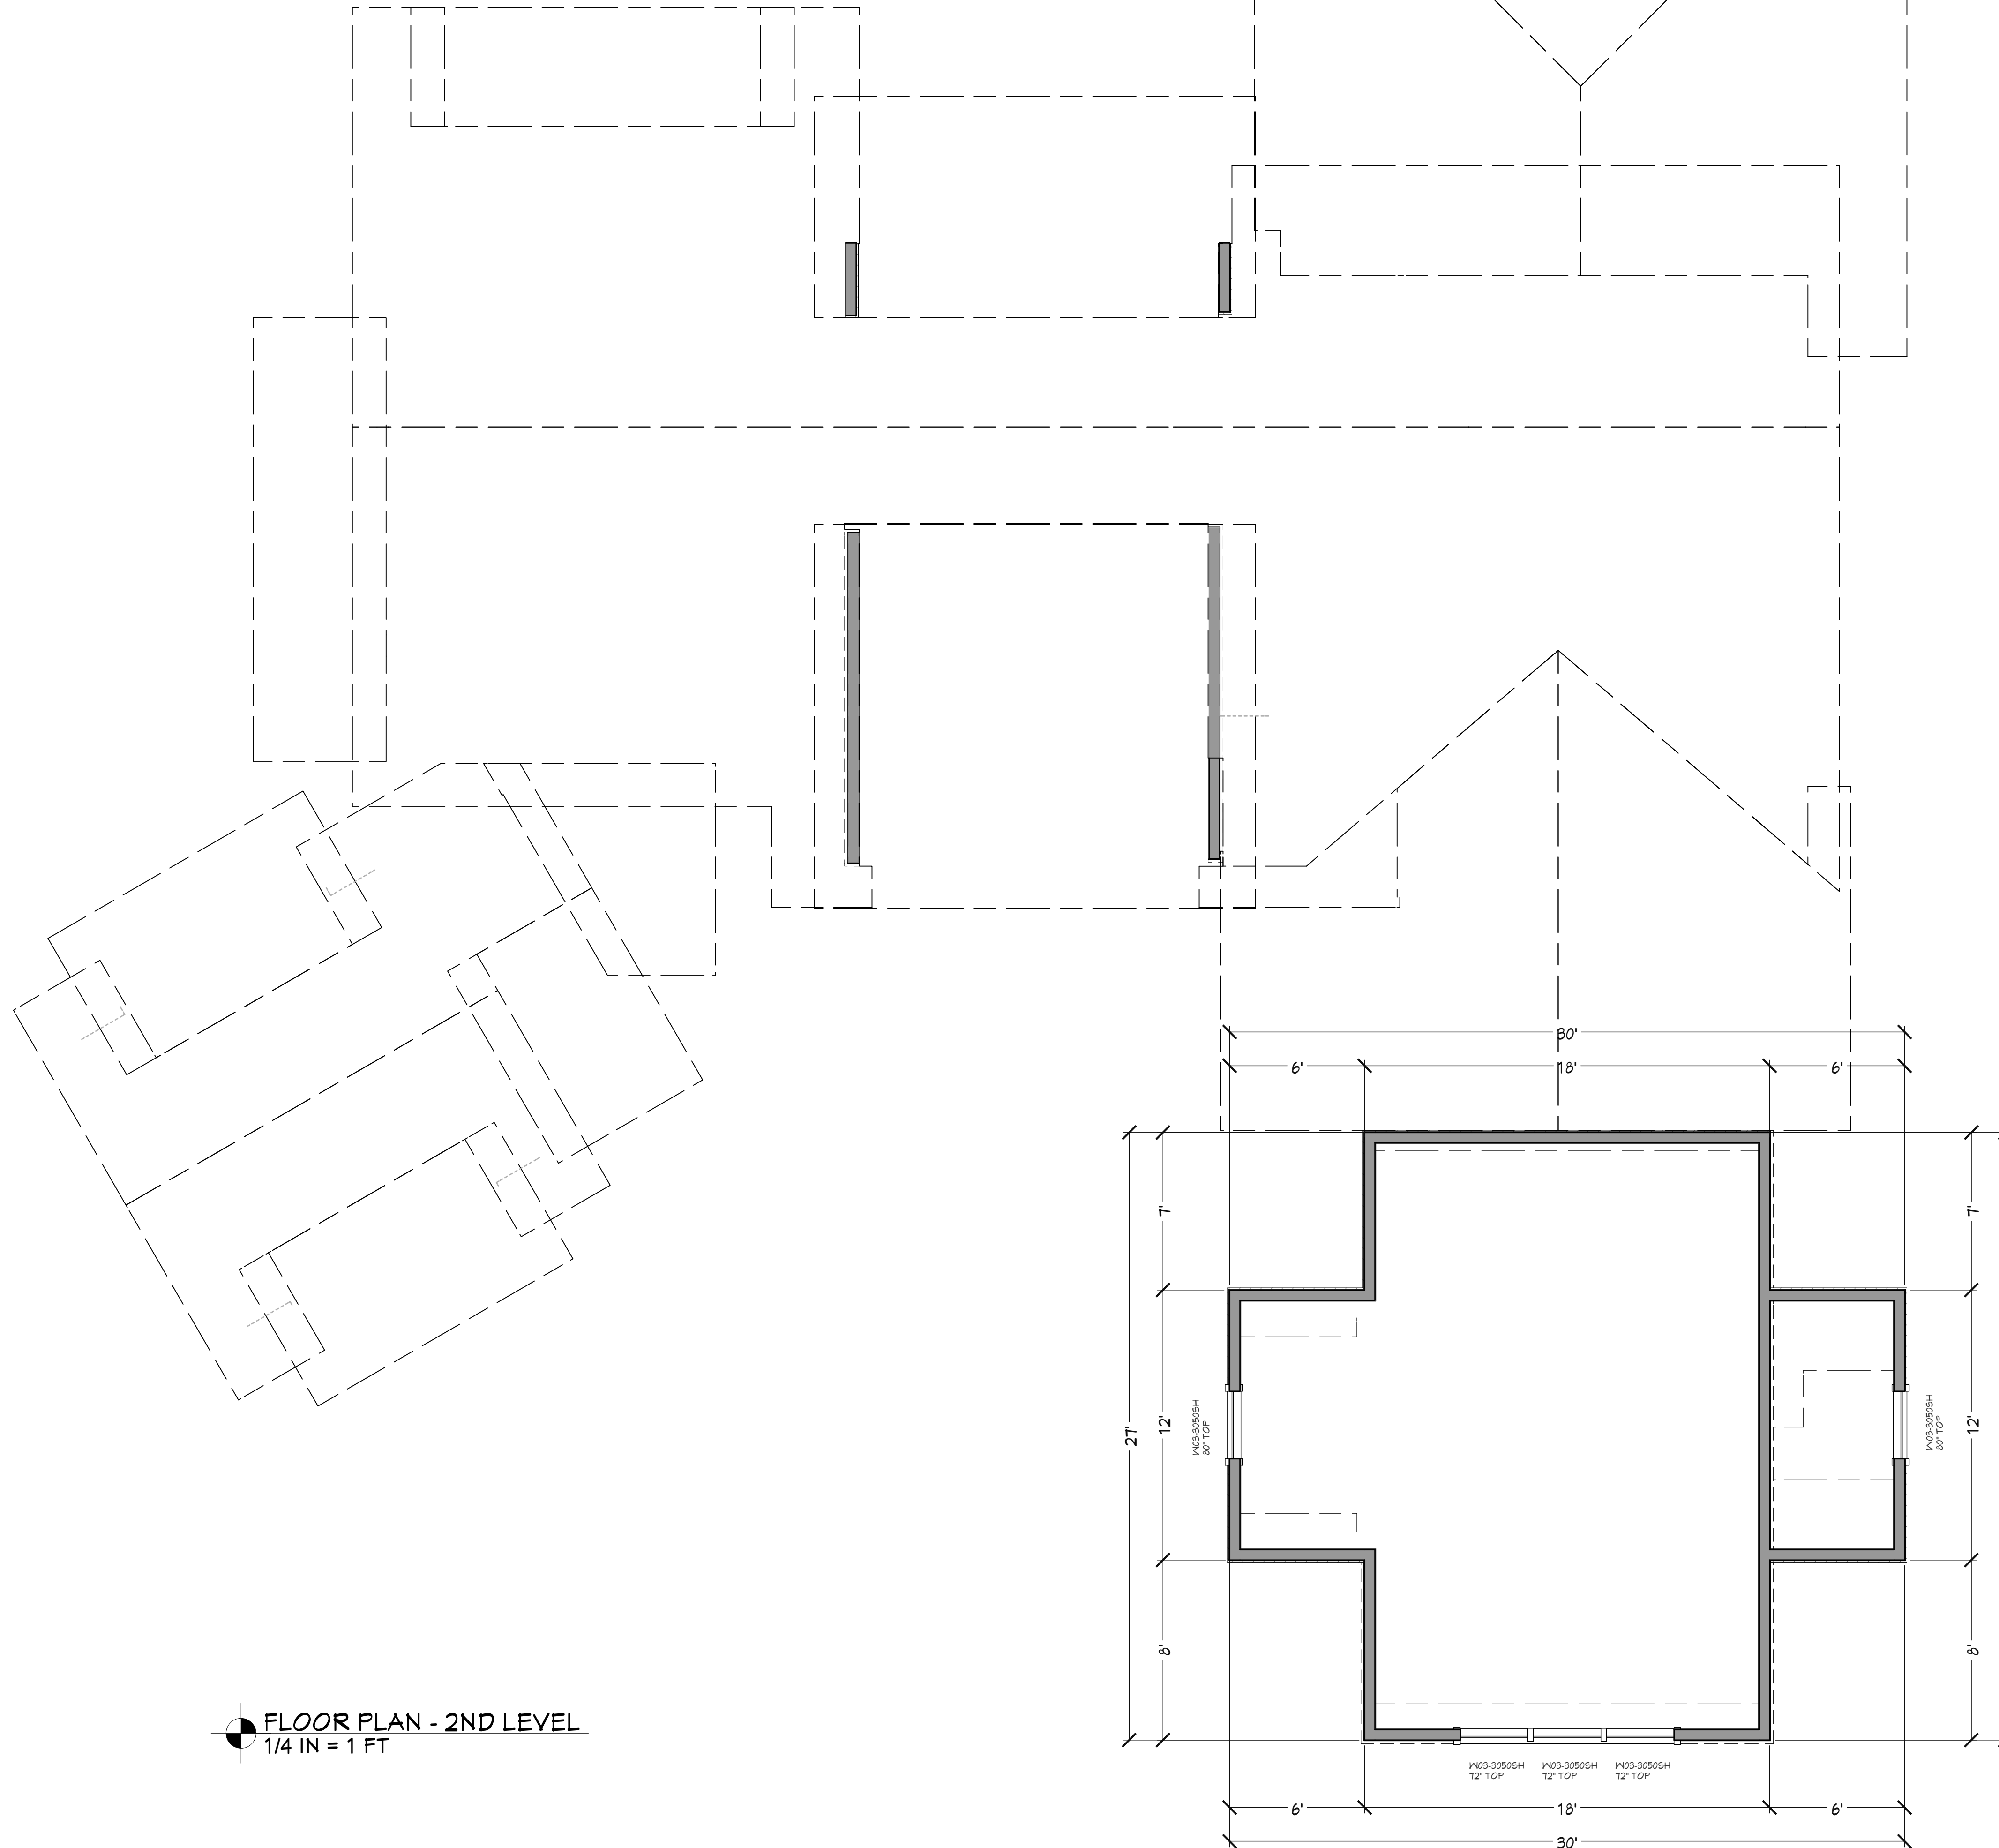

FLOOR PLAN - 2ND LEVEL
1/4 IN = 1 FT

WINDOW/DOOR LABEL LEGEND

TMR | NUMBER OF TRIMMERS @ EACH END (I TRIMMER REQ'D UNO)
 KS | KING STUD (I KING STUD UNO)
 FS | FULL SPAN HEADER (NO MID BEARING POINTS)
 MP | FULL WIDTH HEADER (MID SPAN BEARING POINTS)

WINDOW SCHEDULE											
NUMBER	QTY	FLOOR	SIZE	WIDTH	HEIGHT	FGSFS	TRIMMED	DESCRIPTION	COMMENTS	CALC#	NUMBER
W01	6	I	3060SH	36"	72"			SINGLE HUNG			W01
W02	6	I	3020FX	36"	24"			FIXED GLASS			W02
W03	5	2	3050SH	36"	60"			SINGLE HUNG			W03
W04	7	I	3650FX	42"	60"			FIXED GLASS			W04
W05	10	I	3660SH	42"	72"			SINGLE HUNG			W05
W06	6	I	2640SH	30"	48"			SINGLE HUNG			W06
W07	1	I	2050SH	24"	60"			SINGLE HUNG			W07
W08	3	O	4060SH	48"	72"			SINGLE HUNG			W08
W09	3	I	3620FX	42"	24"			FIXED GLASS			W09
W10	6	O	3660SH	42"	72"			SINGLE HUNG			W10
W11	2	I	2026FX	24"	30"			FIXED GLASS			W11
W12	6	I	2620FX	30"	24"			FIXED GLASS			W12
W13	6	I	2660SH	30"	72"			SINGLE HUNG			W13
W14	3	I	2020FX	24"	24"			FIXED GLASS			W14
W15	1	I	2040FX	24"	48"			FIXED GLASS			W15
W16	3	I	4020FX	48"	24"			FIXED GLASS			W16
W17	3	I	4060FX	48"	72"			FIXED GLASS			W17
W18	2	I	3076SH	36"	90"			SINGLE HUNG			W18
W19	2	I	3613FX	42"	15"			FIXED GLASS			W19
W20	2	I	3050SH	36"	60"			SINGLE HUNG			W20

DOOR SCHEDULE											
NUMBER	QTY	FLOOR	SIZE	WIDTH	HEIGHT	TYPE	TRIMMED	FIRE	COMMENTS	CALC#	NUMBER
DO1	1	I	3080 L EX	36"	96"	HINGED					DO1
DO2	2	I	3680 R EX	42"	96"	HINGED					DO2
DO3	2	I	10080	120"	100"	GARAGE					DO3
DO4	4	I	3080 L IN	36"	96"	HINGED					DO4
DO5	1	I	3080 R IN	36"	96"	HINGED					DO5
DO6	1	O	3680 R EX	42"	96"	HINGED					DO6
DO7	2	I	2668 R	30"	80"	SHOWER		YES			DO7
DO8	1	I	2668 R	30"	60"	FOCFIT					DO8
DO9	1	I	3080 R EX	36"	96"	HINGED					DO9
D10	6	I	2680 R IN	30"	96"	HINGED					D10
D11	4	O	3080 L IN	36"	96"	HINGED					D11
D12	3	O	2480 L IN	28"	96"	HINGED					D12
D13	1	O	3068 R EX	36"	80"	HINGED					D13
D14	3	O	2680 R IN	30"	96"	HINGED					D14
D15	1	O	3080 R IN	36"	96"	HINGED					D15
D16	2	O	3080 L EX	36"	96"	HINGED					D16
D17	2	O	3080 R EX	36"	96"	HINGED					D17
D18	1	O	5080 L IN	60"	96"	SLIDER					D18
D19	2	O	5080 R IN	60"	96"	SLIDER					D19

MAIN LEVEL	2643	sq. f
BASEMENT	1895	sq. f
TOTAL LIVING SPACE	4538	sq. f
BONUS ROOM	630	sq. f
UNFINISHED/MECH.	67	sq. f
GARAGE	773	sq. f
COV'D PORCH/DECK	1807	sq. f

SHEET INDEX	
PAGE	TITLE
A1	SITE PLAN
A2	FLOOR PLAN - 1ST LEVEL
A3	FLOOR PLAN - BASEMENT
A4	FLOOR PLAN - BONUS ROOM

6 BDRM 4-1/2 BATH W/BONUS FOR BINGHAM
JOLLY ROGER SUBDIVISION LOT #9 DONNELLY, ID

CONTRACTOR TO VERIFY ALL DETAILS, DIMENSIONS, AND SPECIFICATIONS PRIOR TO CONSTRUCTION, AND REPORT ANY OMISSIONS AND/OR ERRORS TO SMC DESIGN. THE PURCHASER OR BUILDER OF THIS PLAN RELEASES SMC DESIGN FROM ANY CLAIMS, LITIGATIONS OR SUITS THAT MAY ARISE DURING CONSTRUCTION OR ANYTIME THEREAFTER.

SHEET SIZE
24" x 36"

INITIAL DATE: 11/14/2022
PRINT DATE: 4/13/2023

DRAWN BY: Steve

FLOOR PLAN - BONUS ROOM

SMC Design
SMC Design
208.249.7288
Nampa, ID

SHEET NUMBER
A4
PAGE 4

PRELIMINARY
NOT FOR CONSTRUCTION









