



SITE PLAN
1 IN = 15 FT

PAGE	SHEET INDEX
A1	TITLE
A2	SITE PLAN
A3	FLOOR PLAN - 1ST LEVEL
A4	FLOOR PLAN - 2ND LEVEL
A5	ELEVATIONS
A5	ELEVATIONS

PROJECT NO.
22-024

**3 BDRM 2-1/2 BATH 2 STORY FOR REEVES
NORTHLAKE SUBDIVISION NO 2 LOT #86 DONNELLY, ID**

CONTRACTOR TO VERIFY ALL DETAILS, DIMENSIONS, AND SPECIFICATIONS PRIOR TO CONSTRUCTION, AND REPORT ANY OMISSIONS AND/OR ERRORS TO SMC DESIGN. THE PURCHASER OR BUILDER OF THIS PLAN RELEASES SMC DESIGN FROM ANY CLAIMS, LITIGATIONS OR SUITS THAT MAY ARISE DURING CONSTRUCTION OR ANYTIME THEREAFTER.


SHEET SIZE
ARCH E1 (30" x 42")

SITE PLAN

DRAWN BY:
Steve

SMC Design
SMC Design
208.249.7288
Nampa, ID

SHEET NUMBER
A1
PAGE 1

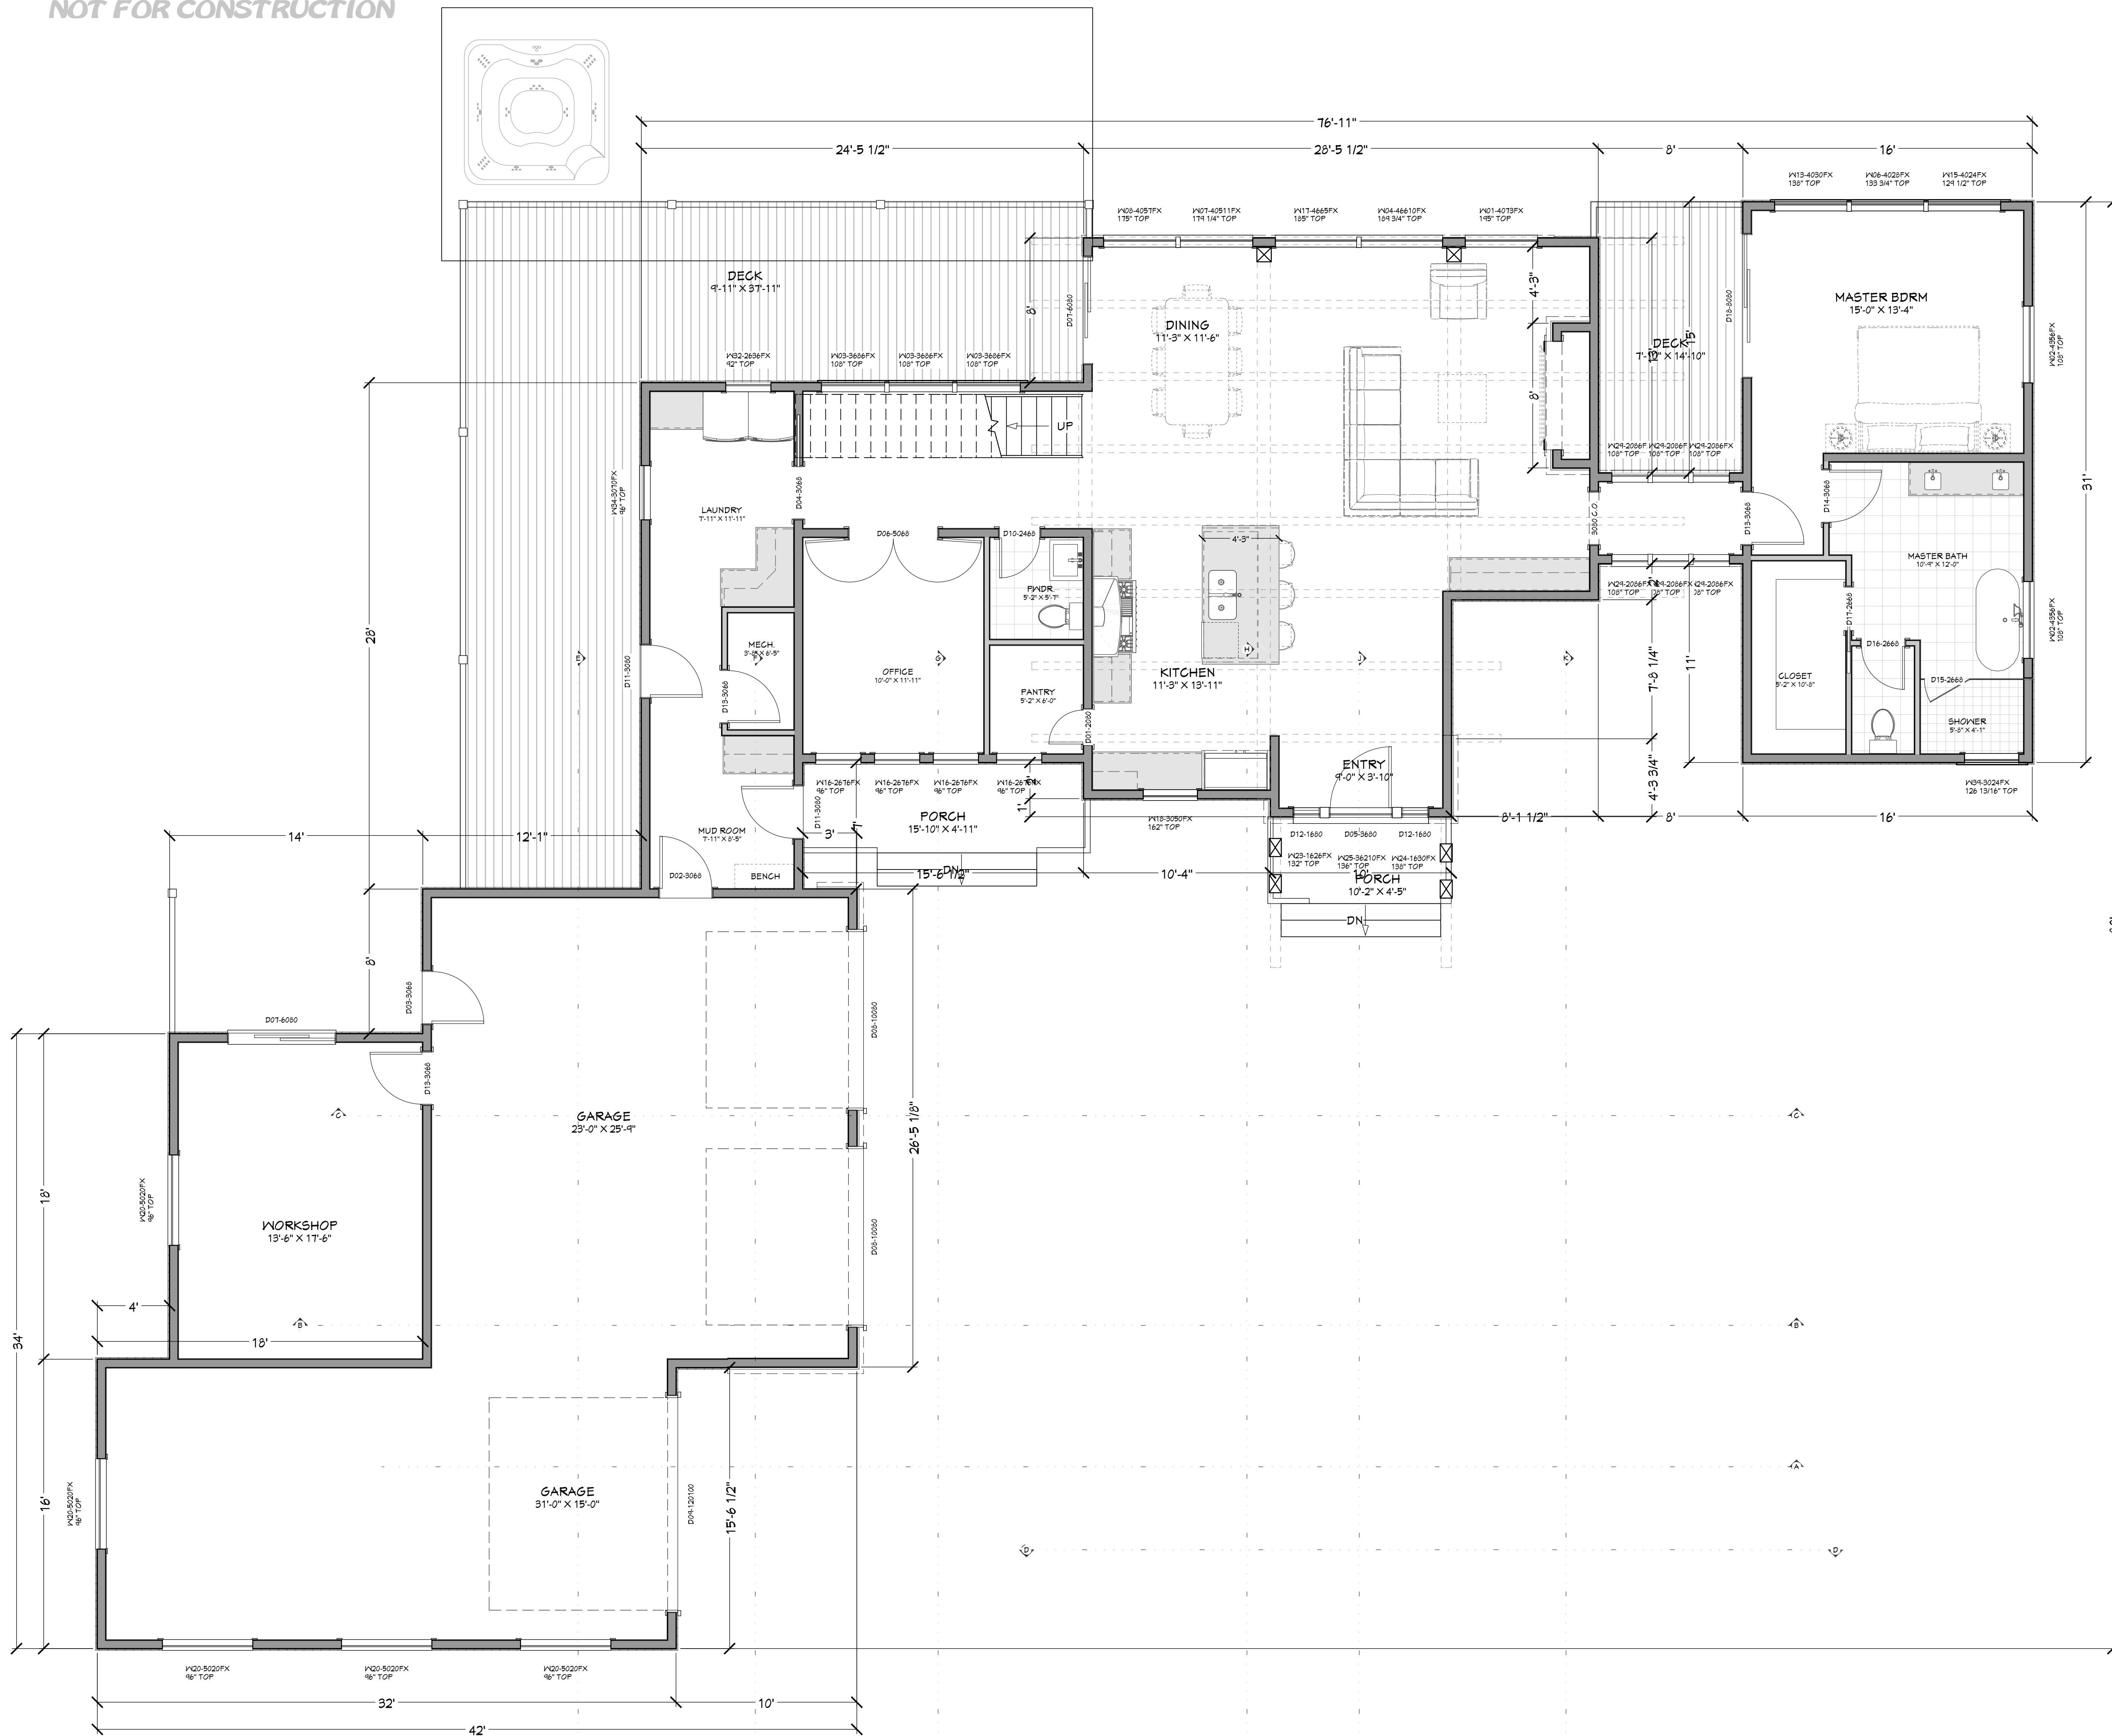

WINDOW/DOOR LABEL LEGEND

THIR NUMBER OF TRIMMERS @ EACH END (I TRIMMER REQ'D UNO)
 CS KING STUD (I KING STUD UNO)
 FS FULL SPAN HEADER (NO MID BEARING POINTS)
 MB FULL WIDTH HEADER (NO SPAN BEARING POINTS)

NUMBER	QTY	FLOOR	SIZE	WIDTH	HEIGHT	DOOR SCHEDULE	TEMPERED	FIRE	COMMENTS	CALC #	NUMBER
WD1	1	I	4075FX	48"	67"				FIXED GLASS		WD1
WD2	2	I	4355FX	51"	66"				FIXED GLASS		WD2
WD3	3	I	3685FX	42"	66"				FIXED GLASS		WD3
WD4	1	I	4661DFX	24"	61 3/4"				FIXED GLASS		WD4
WD5	2	I	4661DFX	44"	61 3/4"				FIXED GLASS		WD5
WD6	1	I	4022FX	48"	31 3/4"				FIXED GLASS		WD6
WD7	1	I	4531 LFX	48"	71 1/2"				FIXED GLASS		WD7
WD8	1	I	4057FX	48"	67"				FIXED GLASS		WD8
WD9	4	I	4566FX	48"	77"				FIXED GLASS		WD9
WD10	1	I	4030FX	48"	36"				FIXED GLASS		WD10
WD11	3	I	4075FX	48"	67"				FIXED GLASS		WD11
WD12	1	I	4824FX	48"	80"				FIXED GLASS		WD12
WD13	4	I	4824FX	48"	27 1/2"				FIXED GLASS		WD13
WD14	4	I	2675FX	30"	30"				FIXED GLASS		WD14
WD15	1	I	4824FX	48"	77"				FIXED GLASS		WD15
WD16	1	I	3050FX	36"	60"				FIXED GLASS		WD16
WD17	2	I	4022FX	48"	31 3/4"				FIXED GLASS		WD17
WD18	5	I	5020FX	60"	24"				FIXED GLASS		WD18
WD19	1	I	1650FX	18"	30"				FIXED GLASS		WD19
WD20	1	I	1650FX	18"	30"				FIXED GLASS		WD20
WD21	1	I	1650FX	18"	30"				FIXED GLASS		WD21
WD22	1	I	3621DFX	42"	34"				FIXED GLASS		WD22
WD23	1	I	3056FX	36"	60"				FIXED GLASS		WD23
WD24	3	I	4075FX	48"	67"				FIXED GLASS		WD24
WD25	1	I	2080FX	24"	100"				FIXED GLASS		WD25
WD26	1	I	2080FX	24"	100"				FIXED GLASS		WD26
WD27	1	I	2080FX	24"	100"				FIXED GLASS		WD27
WD28	1	I	3070FX	36"	64"				FIXED GLASS		WD28
WD29	1	I	2660FX	30"	72"				FIXED GLASS		WD29
WD30	1	I	3056FX	36"	60"				FIXED GLASS		WD30
WD31	1	I	3056FX	36"	60"				FIXED GLASS		WD31
WD32	1	I	3056FX	36"	60"				FIXED GLASS		WD32
WD33	1	I	3056FX	36"	60"				FIXED GLASS		WD33
WD34	1	I	3056FX	36"	60"				FIXED GLASS		WD34
WD35	1	I	3056FX	36"	60"				FIXED GLASS		WD35
WD36	1	I	3056FX	36"	60"				FIXED GLASS		WD36
WD37	1	I	3056FX	36"	60"				FIXED GLASS		WD37
WD38	1	I	3056FX	36"	60"				FIXED GLASS		WD38
WD39	1	I	3056FX	36"	60"				FIXED GLASS		WD39
WD40	1	I	3056FX	36"	60"				FIXED GLASS		WD40
WD41	1	I	3056FX	36"	60"				FIXED GLASS		WD41
WD42	1	I	3056FX	36"	60"				FIXED GLASS		WD42
WD43	1	I	3056FX	36"	60"				FIXED GLASS		WD43
WD44	1	I	3056FX	36"	60"				FIXED GLASS		WD44

NUMBER	QTY	FLOOR	SIZE	WIDTH	HEIGHT	DOOR SCHEDULE	TEMPERED	FIRE	COMMENTS	CALC #	NUMBER
DD1	1	I	2090 L.N.	24"	36"	HINGED					DD1
DD2	1	I	3056 L.FX	36"	60"	HINGED					DD2
DD3	1	I	3056 R.FX	36"	60"	HINGED					DD3
DD4	1	I	3056 L.FX	36"	60"	POCKET					DD4
DD5	1	I	3680 R.FX	42"	36"	HINGED					DD5
DD6	1	I	3056 L.N.	24"	36"	POCKET HINGED					DD6
DD7	2	I	6090 L.FX	72"	36"	HINGED					DD7
DD8	2	I	10090	120"	36"	HINGED					DD8
DD9	1	I	100100	144"	36"	HINGED					DD9
D10	1	I	2460 R.N.	24"	60"	HINGED					D10
D11	2	I	3090 R.FX	36"	96"	HINGED					D11
D12	2	I	1650 FX	18"	30"	FIXED					D12
D13	1	I	3090 R.N.	24"	60"	HINGED					D13
D14	3	I	3056 L.N.	36"	60"	HINGED					D14
D15	1	I	2660 L	30"	20"	SHOWER	YES				D15
D16	1	I	2660 L	30"	20"	HINGED					D16
D17	1	I	2660 R	30"	20"	POCKET					D17
D18	1	I	2090 R.FX	24"	36"	HINGED					D18
D19	1	I	2460 L.N.	24"	60"	HINGED					D19
D20	2	I	2460 L.N.	24"	60"	HINGED					D20
D21	1	I	2090 L.N.	24"	60"	HINGED					D21
D22	2	I	2460 R.N.	24"	60"	HINGED					D22
D23	1	I	2660 L	30"	20"	SHOWER	YES				D23
D24	2	I	2090 L.FX	24"	36"	HINGED					D24
D25	2	I	2660 R.N.	30"	60"	HINGED					D25

MAIN LEVEL 1845 sq. ft.
 UPPER LEVEL 705 sq. ft.
 TOTAL LIVING SPACE 2600 sq. ft.

UNFINISHED/MECH. 35 sq. ft.
 GARAGE 1387 sq. ft.
 COVD PORCH/DECK 1141 sq. ft.

MAIN LEVEL NOTES:
 ALL ANGLE 45° UNO
 2x6 EXT. WALLS @ 16" O.C.
 9'-1 1/8" PLATE HEIGHT UNO
 ALL PARTITION DIMENSIONS
 ARE TO FACE OF STUD

PAGE	SHEET INDEX
A1	TITLE
A2	SITE PLAN
A3	FLOOR PLAN - 1ST LEVEL
A4	FLOOR PLAN - 2ND LEVEL
A5	ELEVATIONS
A6	ELEVATIONS

FLOOR PLAN - 1ST LEVEL
 1/4 IN = 1 FT

PROJECT NO.
 22-024

3 BDRM 2-1/2 BATH 2 STORY FOR REEVES
 NORTHLAKE SUBDIVISION NO 2 LOT #86 DONNELLY, ID

CONTRACTOR TO VERIFY ALL DETAILS, DIMENSIONS, AND SPECIFICATIONS PRIOR TO CONSTRUCTION. AND REPORT ANY OMISSIONS AND/OR ERRORS TO SMC DESIGN. THE PURCHASER OR BUILDER OF THIS PLAN RELEASES SMC DESIGN FROM ANY CLAIMS, LITIGATIONS OR SUITS THAT MAY ARISE DURING CONSTRUCTION OR ANYTIME THEREAFTER.

SHEET SIZE
 ARCH E1 (30" x 42")


INITIAL DATE: 1/22/2022
 PRINT DATE: 9/22/2023

DRAWN BY:
 Steve

FLOOR PLAN - 1ST LEVEL

SMC Design
 SMC Design
 208.249.7288
 Nampa, ID

SHEET NUMBER
 A2
 PAGE 2

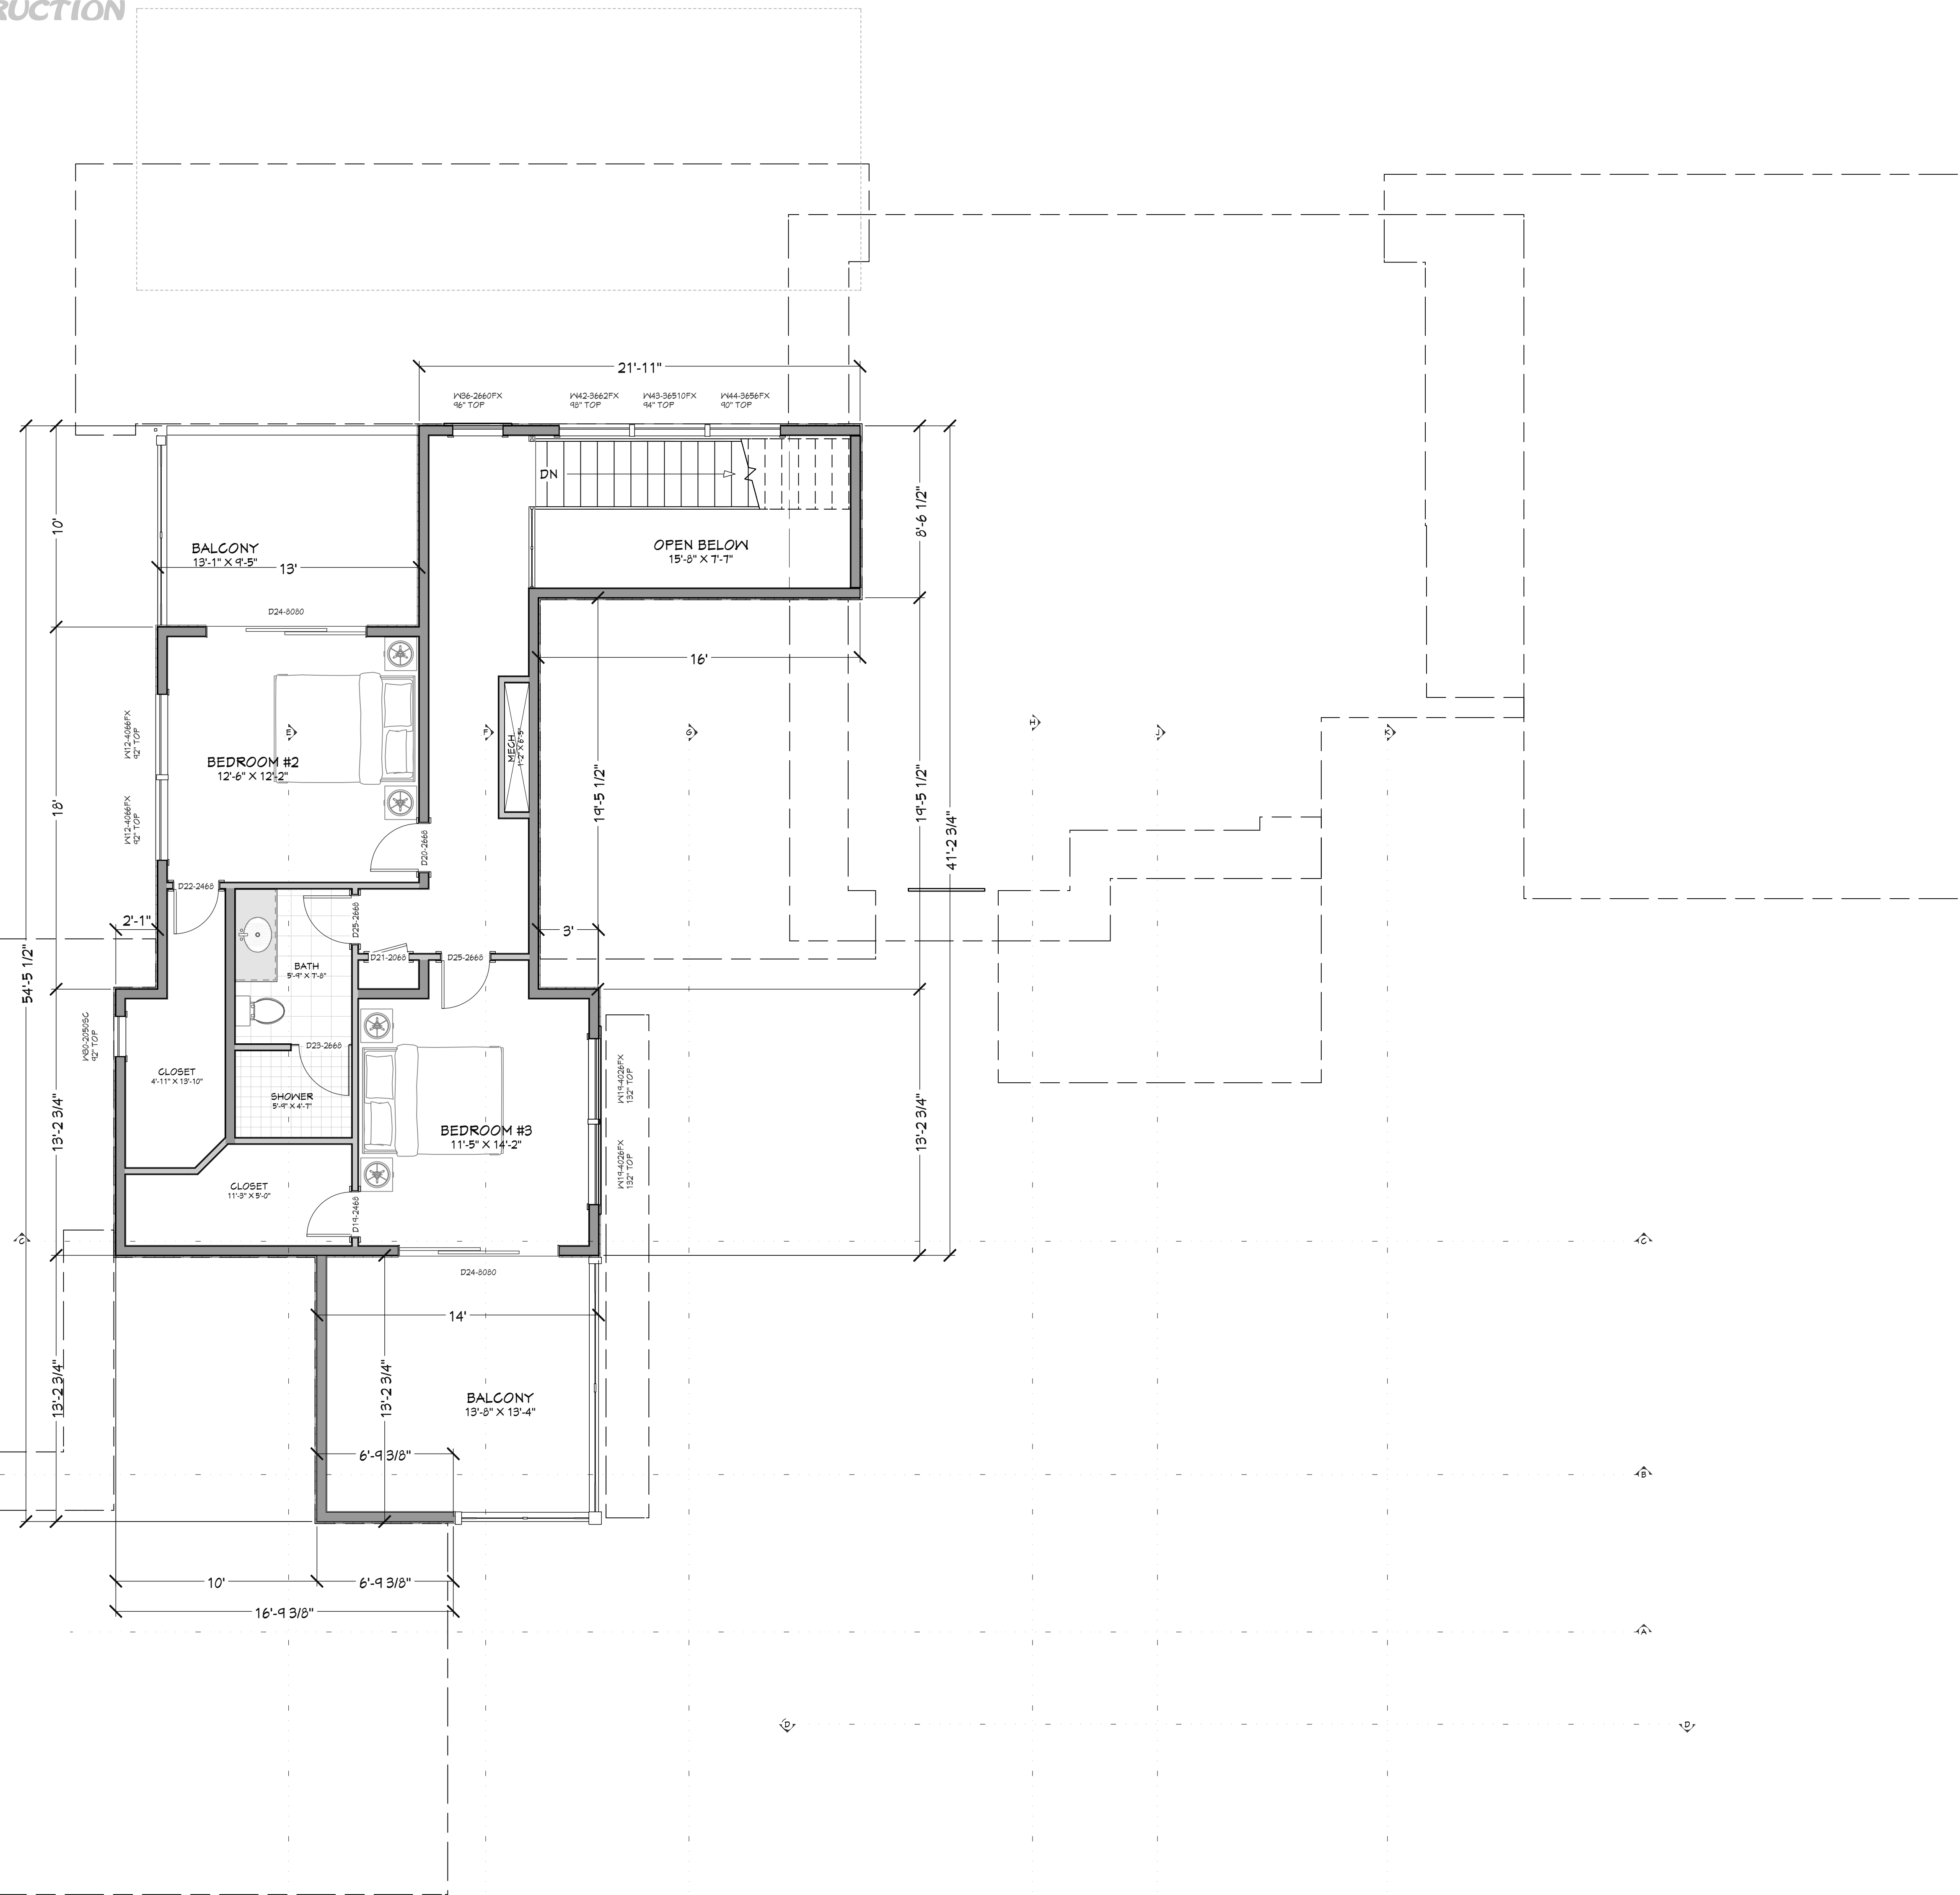

FLOOR PLAN - 2ND LEVEL
1/4 IN = 1 FT

WINDOW/DOOR LABEL LEGEND

TRIM NUMBER OF TRIMMERS @ EACH END (I TRIMMER BEYOND UNO)
CS KING STUD (I KING STUD UNO)
FS FULL SPAN HEADER (NO MID BEARING POINTS)
MB FULL WIDTH HEADR. WOOD SPAN BEARING POINTS

NUMBER	QTY	FLOOR	SIZE	WIDTH	HEIGHT	DOOR SCHEDULE	TEMPERED	FIRE	COMMENTS	CALC #	NUMBER
W01	1	I	4073FX	48"	67"				FIXED GLASS		W01
W02	2	I	4356FX	51"	66"				FIXED GLASS		W02
W03	3	I	3686FX	42"	108"				FIXED GLASS		W03
W04	1	I	4661LFX	24"	61' 3/4"				FIXED GLASS		W04
W05	2	I	4661RFX	44"	60"				FIXED GLASS		W05
W06	1	I	4022FX	48"	31' 3/4"				FIXED GLASS		W06
W07	1	I	4511LFX	48"	71' 1/2"				FIXED GLASS		W07
W08	1	I	4057FX	48"	67"				FIXED GLASS		W08
W09	2	I	4366FX	48"	72"				FIXED GLASS		W09
W10	1	I	4030FX	48"	36"				FIXED GLASS		W10
W11	3	I	4074FX	48"	80"				FIXED GLASS		W11
W12	4	I	4074FX	48"	80"				FIXED GLASS		W12
W13	4	I	4074FX	48"	27' 1/2"				FIXED GLASS		W13
W14	4	I	2674FX	30"	30"				FIXED GLASS		W14
W15	1	I	4050FX	48"	77"				FIXED GLASS		W15
W16	1	I	3050FX	36"	60"				FIXED GLASS		W16
W17	2	I	4050FX	48"	50"				FIXED GLASS		W17
W18	5	I	5050FX	60"	24"				FIXED GLASS		W18
W19	1	I	1650FX	16"	36"				FIXED GLASS		W19
W20	1	I	1650FX	16"	36"				FIXED GLASS		W20
W21	1	I	3621LFX	42"	34"				FIXED GLASS		W21
W22	1	I	3056FX	36"	44"				FIXED GLASS		W22
W23	3	I	4077FX	48"	84"				FIXED GLASS		W23
W24	1	I	2082FX	24"	100"				FIXED GLASS		W24
W25	1	I	2082FX	24"	60"				SINGLE CASHEMENT-JIL		W25
W26	1	I	3070FX	36"	84"				FIXED GLASS		W26
W27	1	I	2660FX	30"	72"				FIXED GLASS		W27
W28	1	I	3056FX	36"	80"				FIXED GLASS		W28
W29	1	I	3024FX	36"	27' 1 3/16"				FIXED GLASS		W29
W30	1	I	3657FX	42"	74"				FIXED GLASS		W30
W31	1	I	3651LFX	42"	70"				FIXED GLASS		W31
W32	1	I	3651RFX	42"	66"				FIXED GLASS		W32

NUMBER	QTY	FLOOR	SIZE	WIDTH	HEIGHT	DOOR SCHEDULE	TEMPERED	FIRE	COMMENTS	CALC #	NUMBER
D01	1	I	2090 L.N.	24"	96"	HINGED					D01
D02	1	I	3056 L.FX	36"	80"	HINGED					D02
D03	1	I	3056 R.FX	36"	80"	HINGED					D03
D04	1	I	3056 L.	36"	80"	POCKET					D04
D05	1	I	3680 R.FX	42"	96"	HINGED					D05
D06	1	I	2090 L.N.	24"	96"	DOUBLE HINGED					D06
D07	2	I	6090 L.FX	72"	96"	SLIDER					D07
D08	2	I	10090 L.FX	120"	96"	GARAGE					D08
D09	1	I	100100	144"	120"	GARAGE					D09
D10	1	I	2460 R.N.	24"	80"	HINGED					D10
D11	2	I	3090 R.FX	36"	96"	HINGED					D11
D12	2	I	1680 F.FX	16"	36"	FIXED					D12
D13	3	I	3090 R.FX	36"	96"	HINGED					D13
D14	1	I	3056 L.N.	36"	80"	HINGED					D14
D15	1	I	2660 L.	30"	20"	SHOWER	YES				D15
D16	1	I	2660 L.N.	30"	80"	HINGED					D16
D17	1	I	2660 R.	30"	80"	POCKET					D17
D18	1	I	2090 R.FX	24"	96"	SLIDER					D18
D19	1	I	2460 L.N.	24"	80"	HINGED					D19
D20	2	I	2460 L.N.	24"	80"	HINGED					D20
D21	1	I	2090 L.N.	24"	80"	HINGED					D21
D22	1	I	2460 R.N.	24"	80"	HINGED					D22
D23	1	I	2660 L.	30"	80"	SHOWER	YES				D23
D24	2	I	2090 L.FX	24"	96"	SLIDER					D24
D25	2	I	2660 R.N.	30"	80"	HINGED					D25

MAIN LEVEL 1845 sq. ft.
UPPER LEVEL 705 sq. ft.
TOTAL LIVING SPACE 2600 sq. ft.

UNFINISHED/MECH. 35 sq. ft.
GARAGE 1387 sq. ft.
COVD FORCH/DECK 1141 sq. ft.

UPPER LEVEL NOTES:
ALL ANGLE 45° UNO
2x6 EXT. WALLS @ 16" O.C.
8'-1 1/8" FLATE HEIGHT UNO
ALL PARTITION DIMENSIONS
ARE TO FACE OF STUD

SHEET INDEX

PAGE	TITLE
A1	SITE PLAN
A2	FLOOR PLAN - 1ST LEVEL
A3	FLOOR PLAN - 2ND LEVEL
A4	ELEVATIONS
A5	ELEVATIONS

PROJECT NO.
22-024

3 BDRM 2-1/2 BATH 2 STORY FOR REEVES
NORTHLAKE SUBDIVISION NO 2 LOT #86 DONNELLY, ID

SHEET SIZE
ARCH E1 (30" x 42")

INITIAL DATE: 1/22/2022
PRINT DATE: 9/22/2023

DRAWN BY:
Steve

SMC Design
SMC Design
208.249.7288
Nampa, ID

SHEET NUMBER
A3
PAGE 3



ELEVATION SHEET
1/4 IN = 1 FT



ELEVATION SHEET
1/4 IN = 1 FT

PROJECT NO.
22-024

3 BDRM 2-1/2 BATH 2 STORY FOR REEVES
NORTHLAKE SUBDIVISION NO 2 LOT #86 DONNELLY, ID

CONTRACTOR TO VERIFY ALL DETAILS, DIMENSIONS, AND SPECIFICATIONS PRIOR TO CONSTRUCTION, AND REPORT ANY OMISSIONS AND/OR ERRORS TO SMC DESIGN. THE PURCHASER OR BUILDER OF THIS PLAN RELEASES SMC DESIGN FROM ANY CLAIMS, LITIGATIONS OR SUITS THAT MAY ARISE DURING CONSTRUCTION OR ANYTIME THEREAFTER.

SHEET SIZE
ARCH E1 (30" x 42")


INITIAL DATE: 1/22/2022
PRINT DATE: 5/22/2023

DRAWN BY:
Steve


ELEVATIONS

SMC Design
SMC Design
208.249.7288
Nampa, ID

SHEET NUMBER
A4
PAGE 4

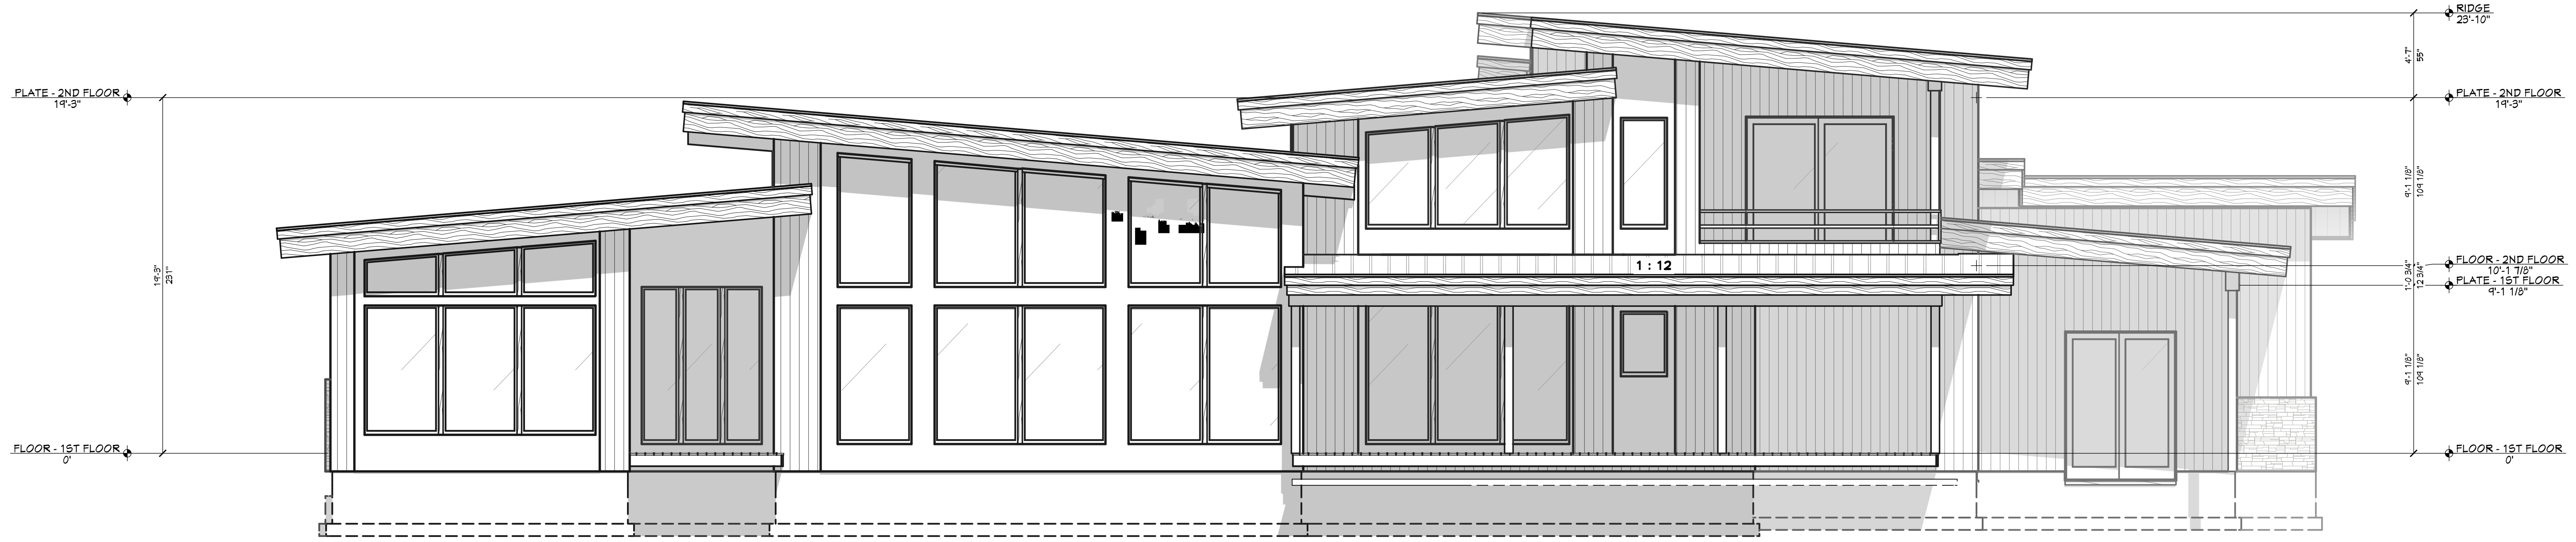

ELEVATION SHEET
1/4 IN = 1 FT

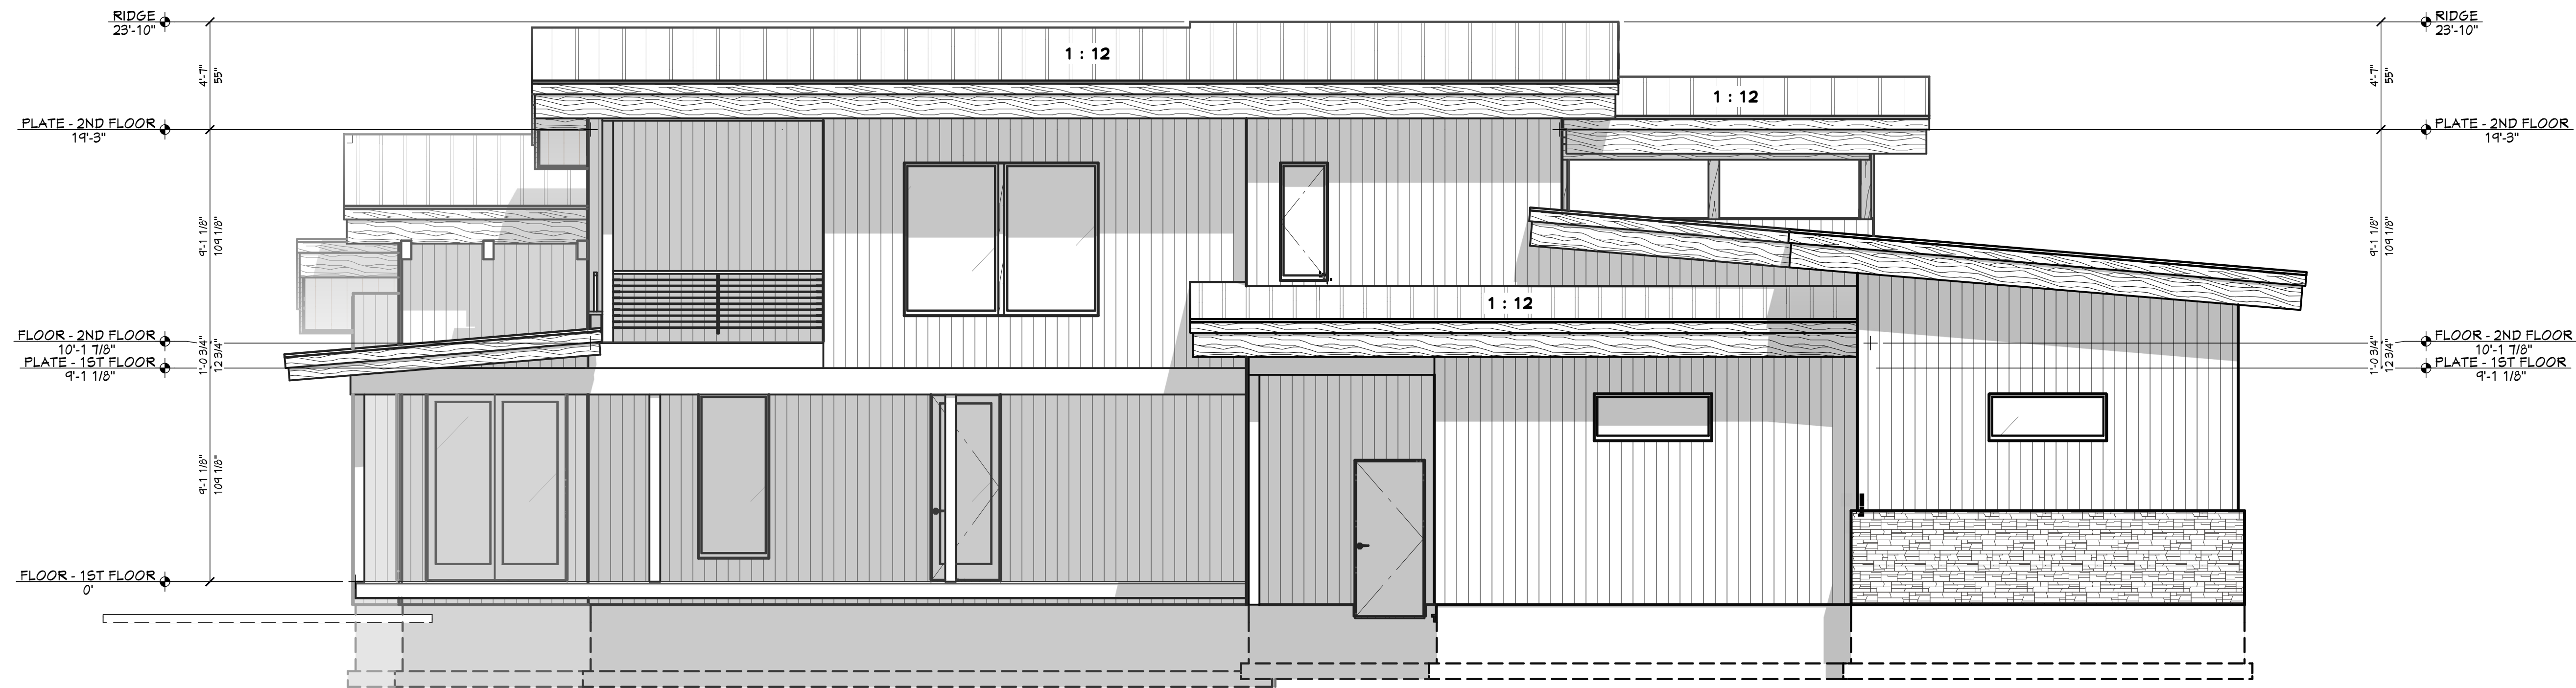

ELEVATION SHEET
1/4 IN = 1 FT

PROJECT NO.
22-024

3 BDRM 2-1/2 BATH 2 STORY FOR REEVES
NORTHLAKE SUBDIVISION NO 2 LOT #86 DONNELLY, ID

CONTRACTOR TO VERIFY ALL DETAILS, DIMENSIONS, AND SPECIFICATIONS PRIOR TO CONSTRUCTION, AND REPORT ANY OMISSIONS AND/OR ERRORS TO SMC DESIGN. THE PURCHASER OR BUILDER OF THIS PLAN RELEASES SMC DESIGN FROM ANY CLAIMS, LITIGATIONS OR SUITS THAT MAY ARISE DURING CONSTRUCTION OR ANYTIME THEREAFTER.

SHEET SIZE
ARCH E1 (30" x 42")

INITIAL DATE: 1/22/2022
PRINT DATE: 5/22/2023

DRAWN BY:
Steve

ELEVATIONS

SMC Design
SMC Design
208.249.7288
Nampa, ID

SHEET NUMBER
A5
PAGE 5



