

PRELIMINARY  
NOT FOR CONSTRUCTION

SHEET INDEX	
PAGE	TITLE
A1	SITE PLAN
A2	FLOOR PLAN - 1ST LEVEL
A3	FLOOR PLAN - BASEMENT

PROJECT NO.  
23-014

JIM & SARAH CHAMBERS RESIDENCE  
RP18N03E200626 MCCALL, ID

CONTRACTOR TO VERIFY ALL DETAILS, DIMENSIONS, AND SPECIFICATIONS PRIOR TO CONSTRUCTION, AND REPORT ANY OMISSIONS AND/OR ERRORS TO SMC DESIGN. THE PURCHASER OR BUILDER OF THIS PLAN RELEASES SMC DESIGN FROM ANY CLAIMS, LITIGATIONS OR SUITS THAT MAY ARISE DURING CONSTRUCTION OR ANY TIME THEREAFTER.

SHEET SIZE  
ARCH E (36" x 48")

INITIAL DATE: 5/9/2023  
PRINT DATE: 9/22/2023


DRAWN BY:  
Steve


SMC Design  
SMC Design  
208.249.1286  
Nampa, ID

SHEET NUMBER  
A1  
PAGE 1

SITE PLAN  
1 IN = 15 FT

PRELIMINARY  
NOT FOR CONSTRUCTION

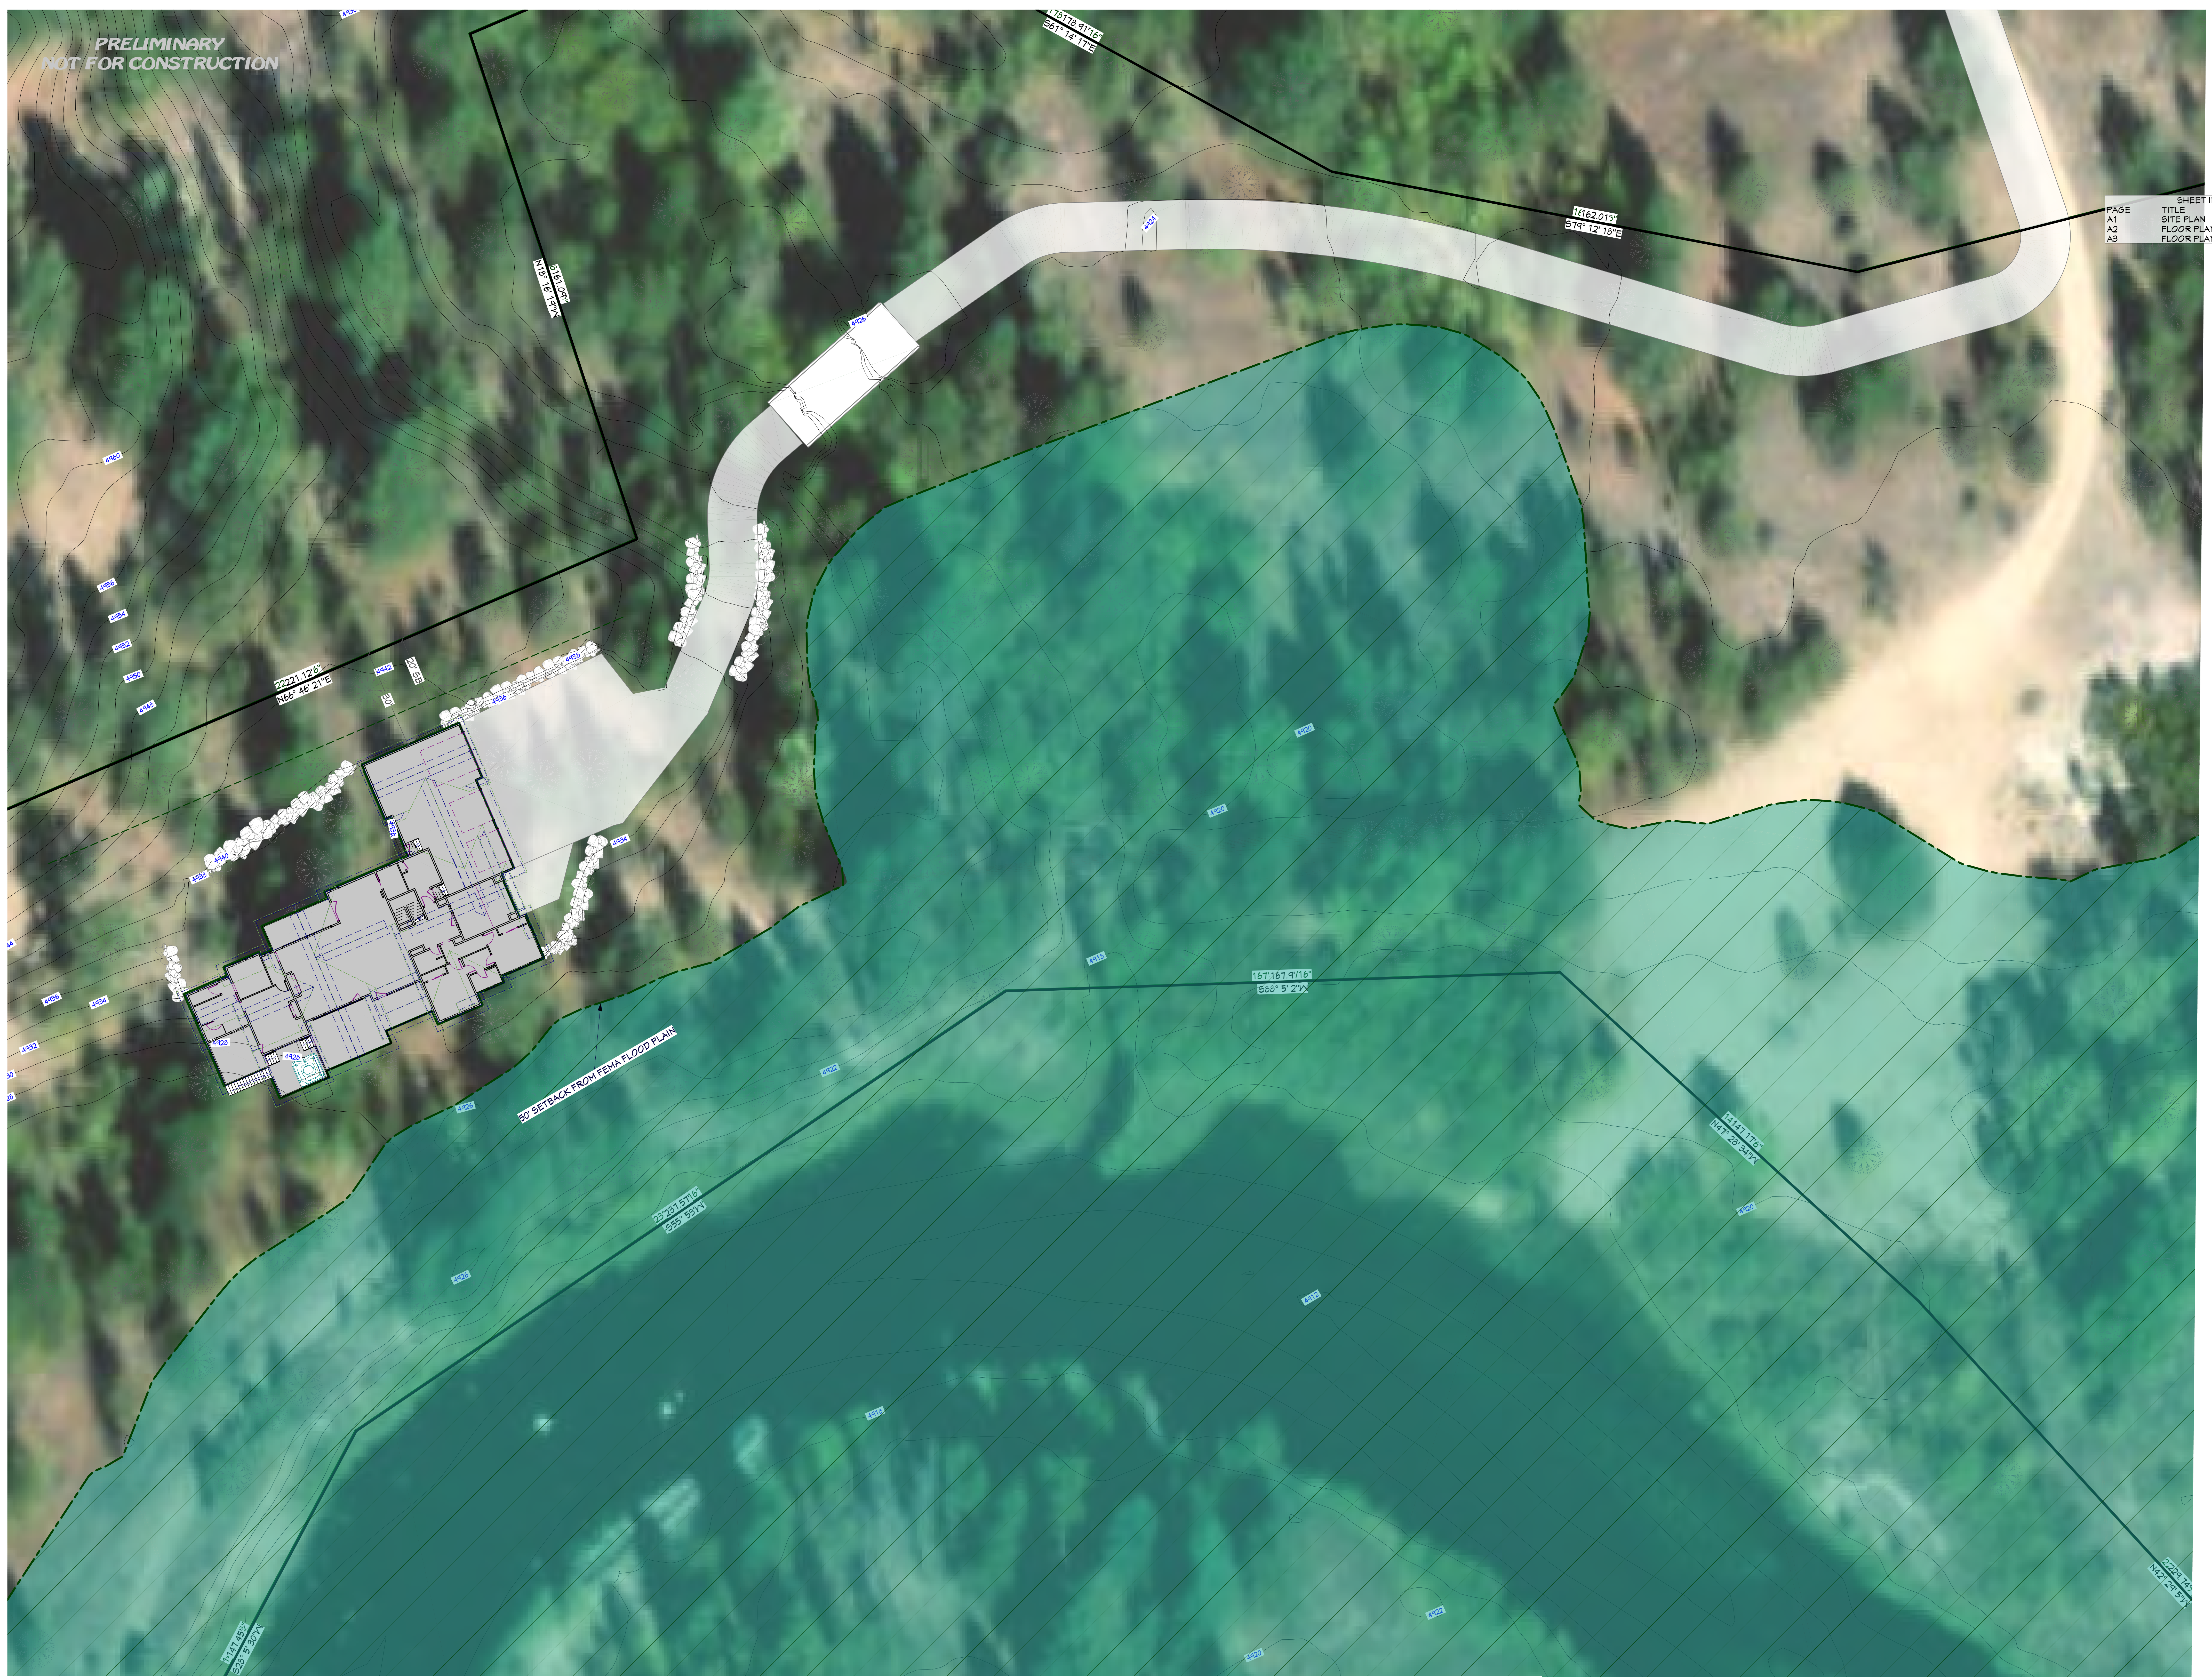

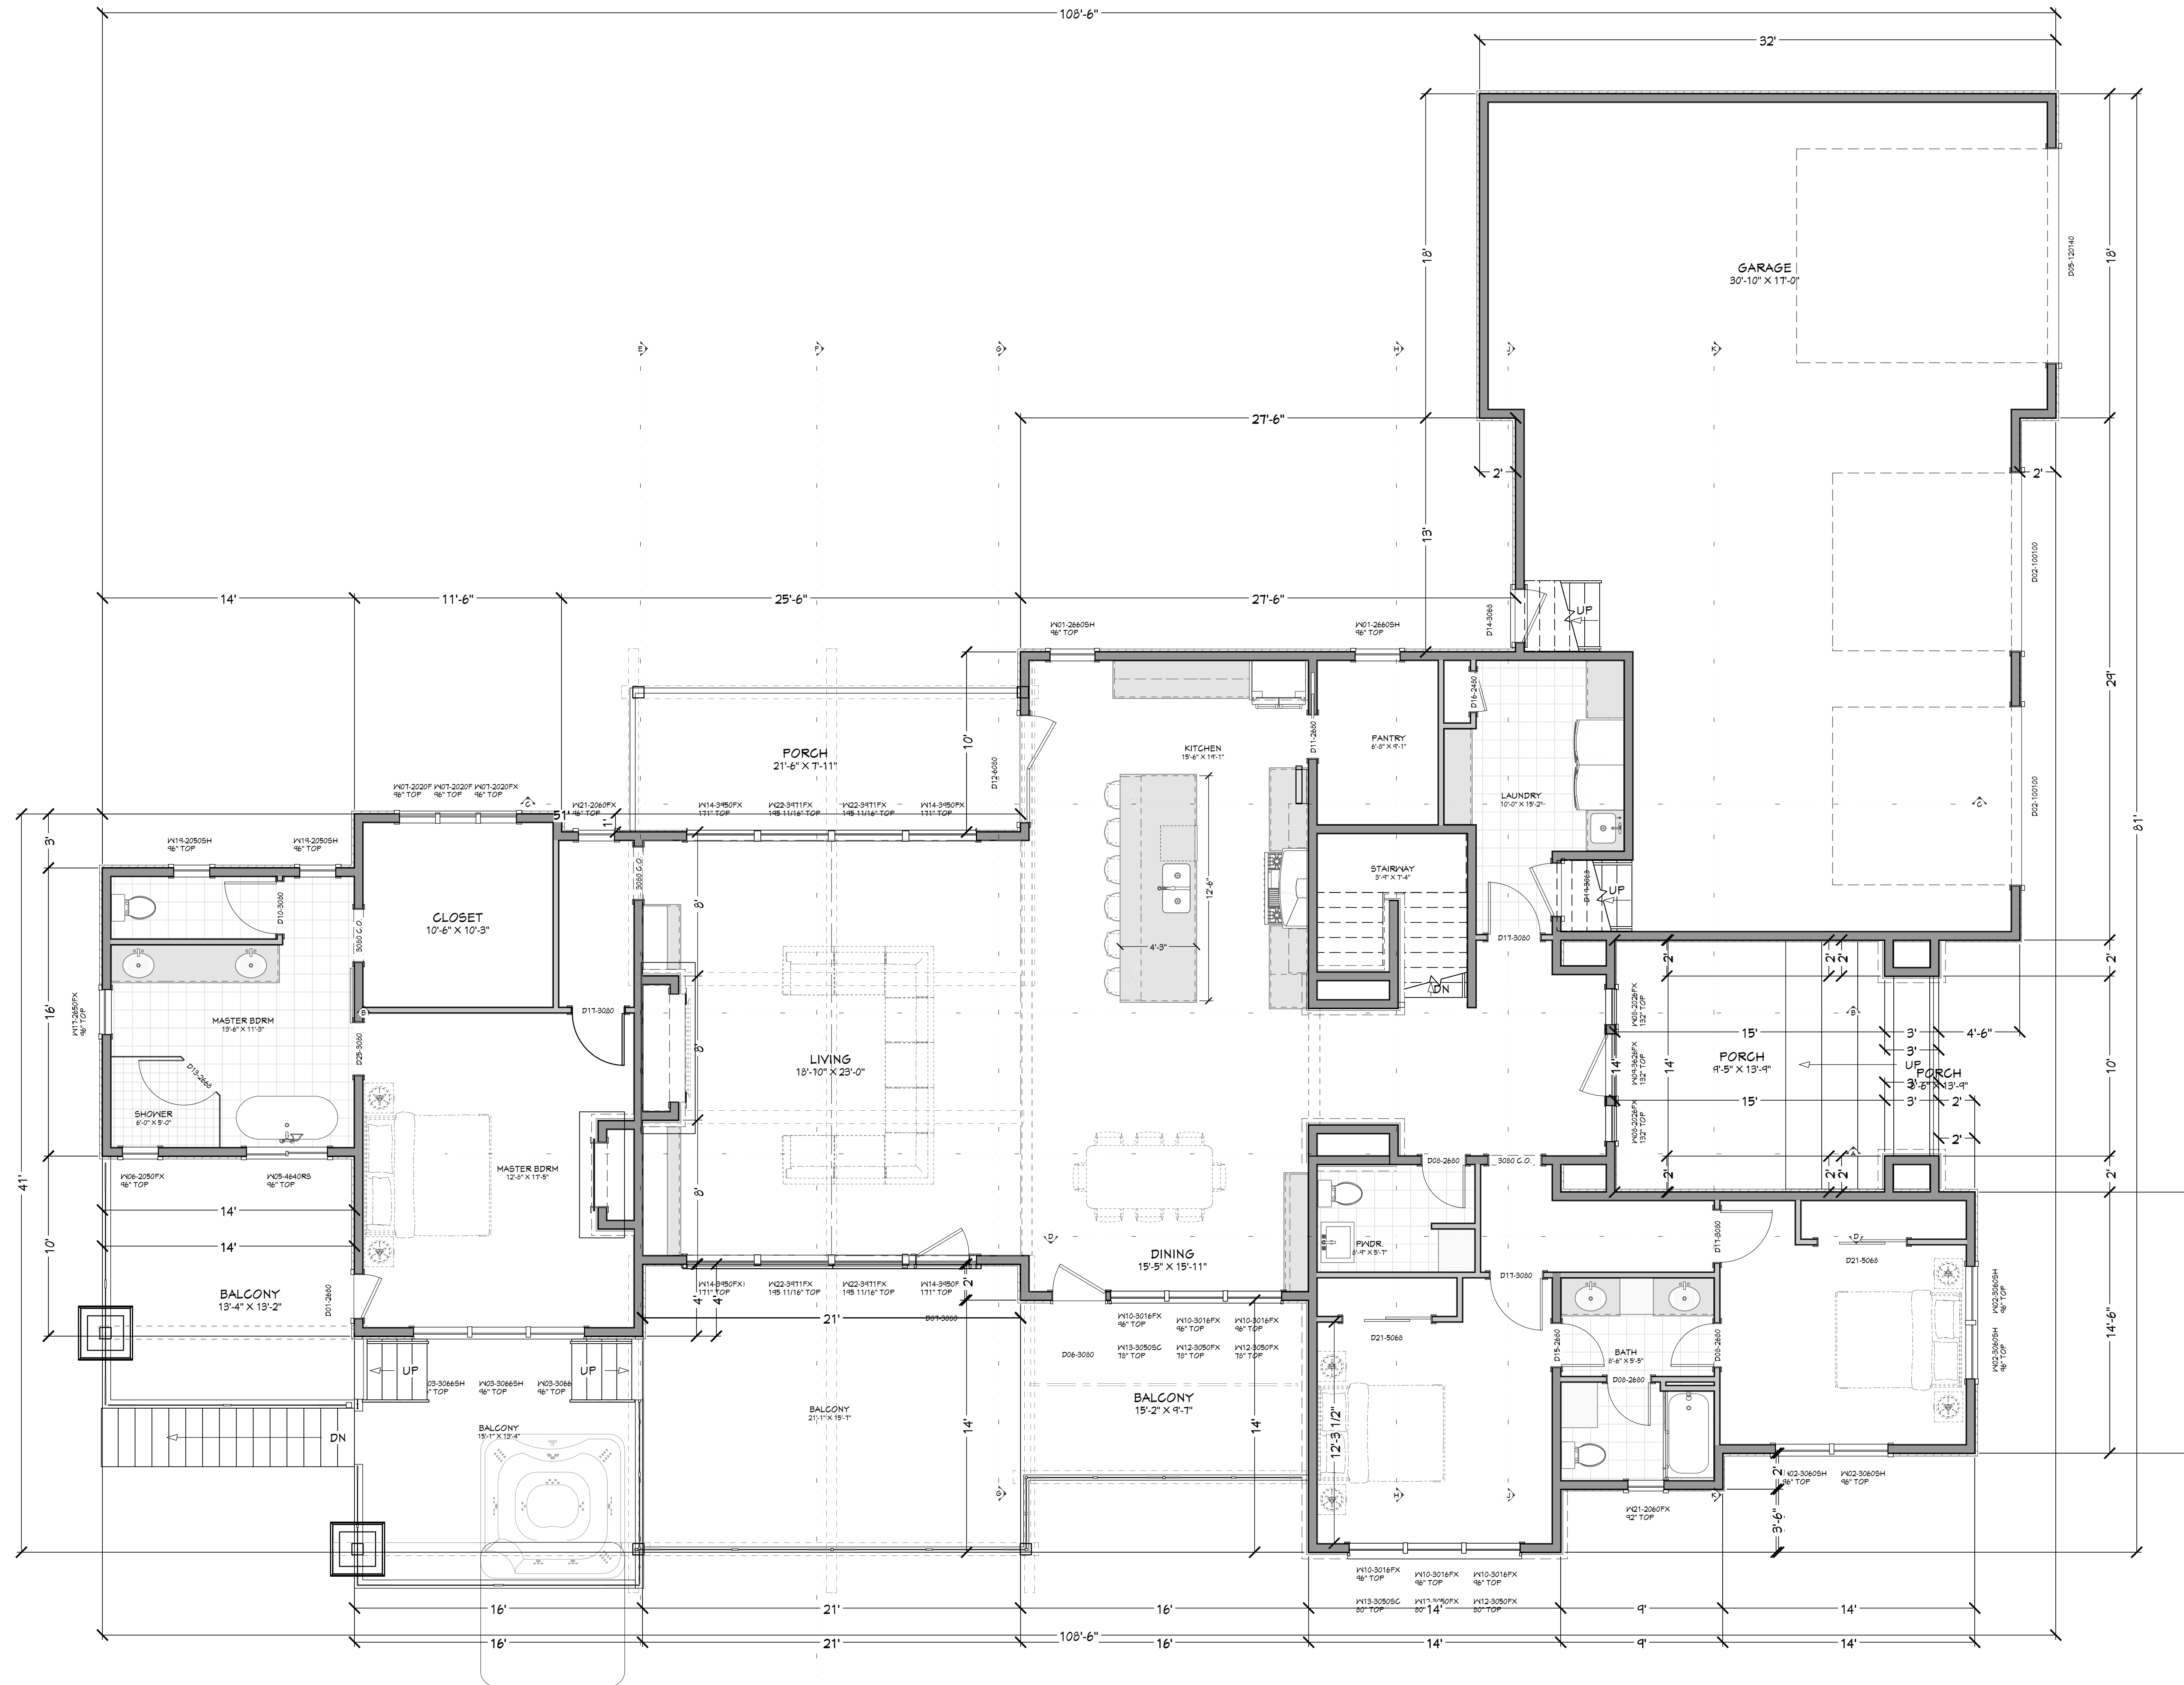

FLOOR PLAN - 1ST LEVEL  
1/4 IN = 1 FT

PAGE	TITLE
A2	FLOOR PLAN - 1ST LEVEL
A3	FLOOR PLAN - BASEMENT

NUMBER	WT	FLOOR	SIZE	WIDTH	HEIGHT	DOOR SCHEDULE	TEMPERED	TRK	COMMENTS	SWG #	NUMBER

WINDOW/DOOR LABEL LEGEND											
TYPE NUMBER OF TREATMENT @ EACH END (1 TRIMMER REGD UNO)											
NUMBER	WT	FLOOR	SIZE	WIDTH	HEIGHT	ADDRESS	TEMPERED	TRK	DESCRIPTION	COMMENTS	CALL# IN NUMBER

**MAIN LEVEL NOTES:**  
ALL ANGLE 45° UNO  
2-6 EXT WALLS @ 16" O.C.  
9'-1 1/8" PLATE HEIGHT UNO  
ALL PARTITION DIMENSIONS  
ARE TO FACE OF STUD

MAIN LEVEL	2954 sq. ft.
BASEMENT	1254 sq. ft.
TOTAL LIVING SPACE	4113 sq. ft.
GARAGE	1642 sq. ft.
GOVD PORCH/DECK	1932 sq. ft.

PROJECT NO.  
23-014

JIM & SARAH CHAMBERS RESIDENCE  
RP18N03E200626 MCCALL, ID

CONTRACTOR TO VERIFY ALL DETAILS, DIMENSIONS, AND SPECIFICATIONS PRIOR TO CONSTRUCTION, AND REPORT ANY OMISSIONS AND/OR ERRORS TO SMC DESIGN. THE PURCHASER OR BUILDER OF THIS PLAN RELEASES SMC DESIGN FROM ANY CLAIMS, LITIGATIONS OR SUITS THAT MAY ARISE DURING CONSTRUCTION OR ANY TIME THEREAFTER.

SHEET SIZE  
ARCH E (36" x 48")


INITIAL DATE: 5/9/2023  
PRINT DATE: 9/22/2023

DRAWN BY:  
Steve

FLOOR PLAN - 1ST LEVEL

SMC Design  
SMC Design  
208.249.1286  
Nampa, ID

SHEET NUMBER  
A2  
PAGE 2

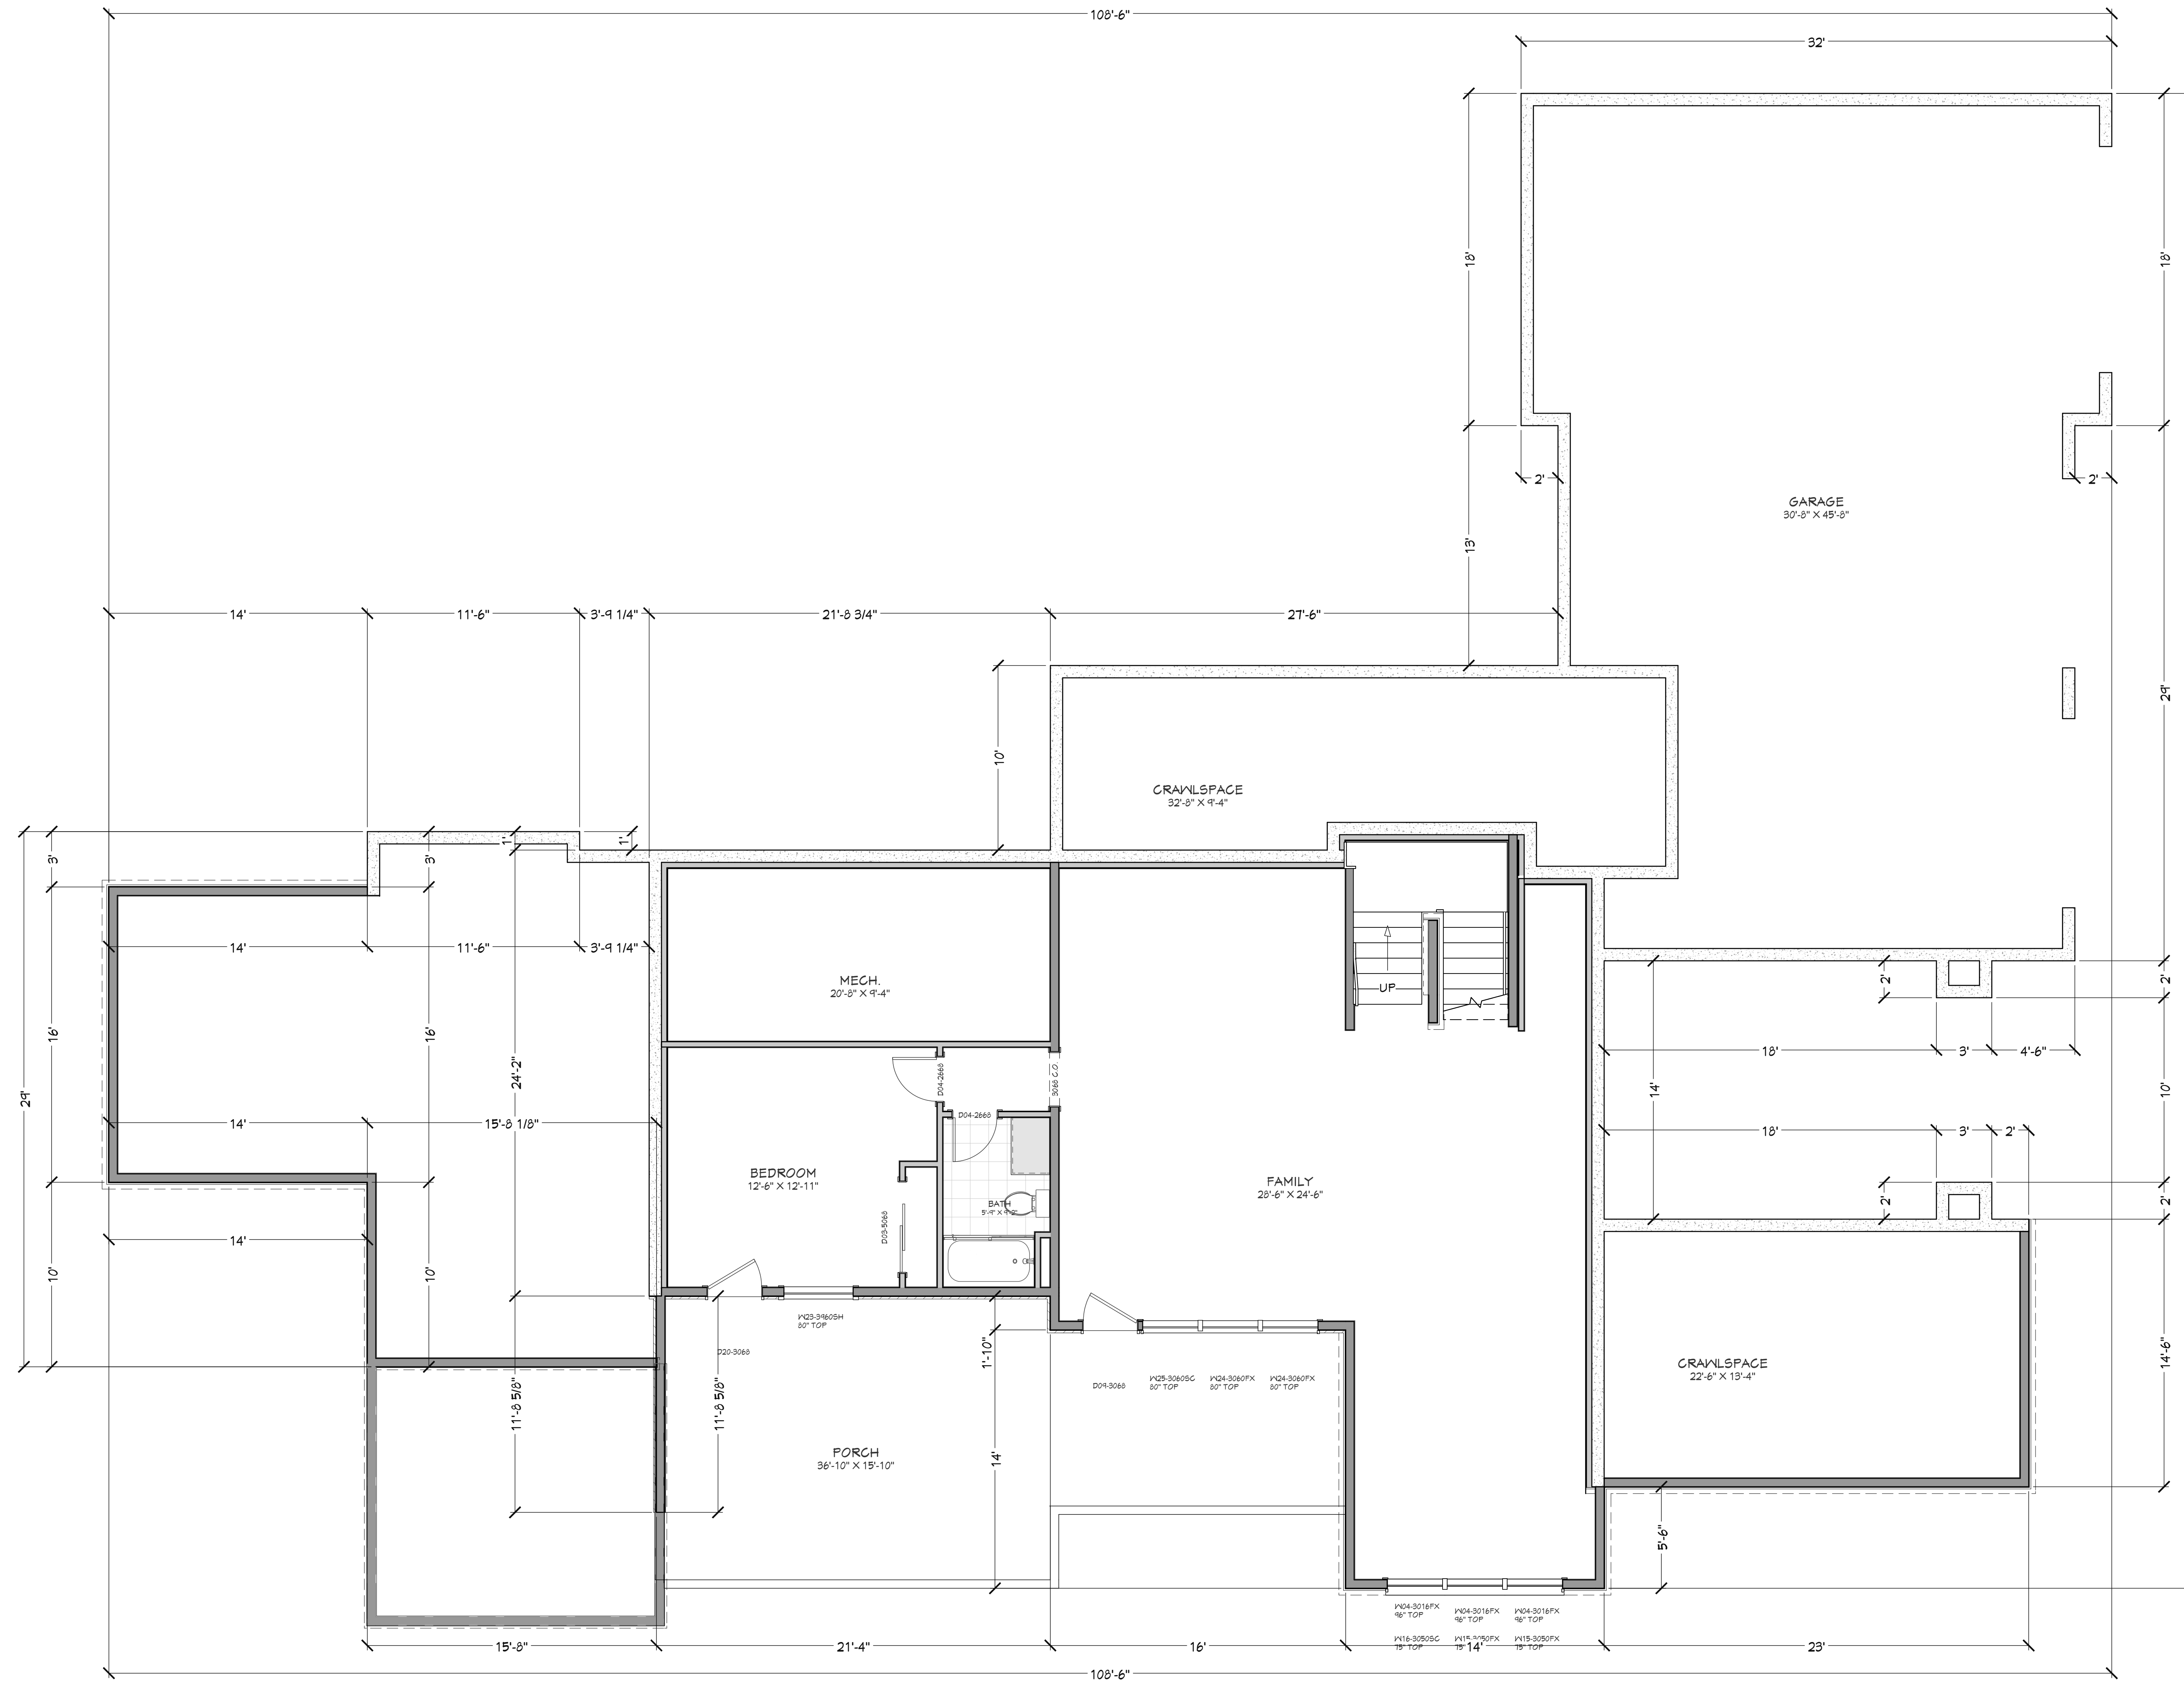

FLOOR PLAN - BASEMENT  
1/4 IN = 1 FT

NUMBER	WLT	FLOOR	TYPE	WIDTH	HEIGHT	DOOR SCHEDULE	THRESHOLD	FIN.	COMMENTS	DATE	NUMBER

NUMBER	WLT	FLOOR	TYPE	WIDTH	HEIGHT	ADDRESS	FRAME/SHED	DESCRIPTION	COMMENTS	DATE	NUMBER

MAIN LEVEL	2854	sq. ft.
BASEMENT	1259	sq. ft.
TOTAL LIVING SPACE	4113	sq. ft.
GARAGE	1642	sq. ft.
COVD PORCH/DECK	1902	sq. ft.

PAGE	TITLE
A1	SHEET INDEX
A2	SITE PLAN
A3	FLOOR PLAN - 1ST LEVEL
	FLOOR PLAN - BASEMENT

PROJECT NO.  
23-014

JIM & SARAH CHAMBERS RESIDENCE  
RP18N03E200626 MCCALL, ID

SHEET SIZE  
ARCH E (36' x 48')

INITIAL DATE: 5/9/2023  
PRINT DATE: 9/22/2023

DRAWN BY:  
Steve

SMC Design  
SMC Design  
208.249.1286  
Nampa, ID

SHEET NUMBER  
A3  
PAGE 3

CONTRACTOR TO VERIFY ALL DETAILS, DIMENSIONS, AND SPECIFICATIONS PRIOR TO CONSTRUCTION, AND REPORT ANY OMISSIONS AND/OR ERRORS TO SMC DESIGN. THE PURCHASER OR BUILDER OF THIS PLAN RELEASES SMC DESIGN FROM ANY CLAIMS, LITIGATIONS OR SUITS THAT MAY ARISE DURING CONSTRUCTION OR ANY TIME THEREAFTER.

FLOOR PLAN - BASEMENT































































