



218.97' N90°E  
 278.97' N90°E  
 144.95' S1°1'24"E  
 240.87' N89°45'17"W  
 128.8' N11°36'53"W  
 21.38' T=50'

COVERAGE:  
 LOT AREA = ###,### SF  
 BUILDING FOOTPRINT = ###,### SF  
 PATIOS & DECKS x 50% = SF  
 DRIVEWAYS & WALKWAYS x 35% = ### SF  
 TOTAL COVERAGE = ### OR 22%  
 MINIMUM REQUIRED SNOW STORAGE = ### SF

SHEET INDEX	
PAGE	TITLE
A1	SITE PLAN
A2	FLOOR PLAN - 1ST LEVEL
A3	FLOOR PLAN - 2ND LEVEL

SITE PLAN  
1 IN = 10 FT

PROJECT NO.  
23-019

JOHNSON RESIDENCE  
JMR PHASE 2 LOT #4 BLK 1 VALLEY CO., ID


SHEET SIZE:  
36" x 48"

INITIAL DATE: 2/27/2024  
PRINT DATE: 6/12/2024

DRAWN BY:  
Steve

SMC Design  
SMC Design  
208.249.1286  
Nampa, ID

SHEET NUMBER  
A1  
PAGE 1

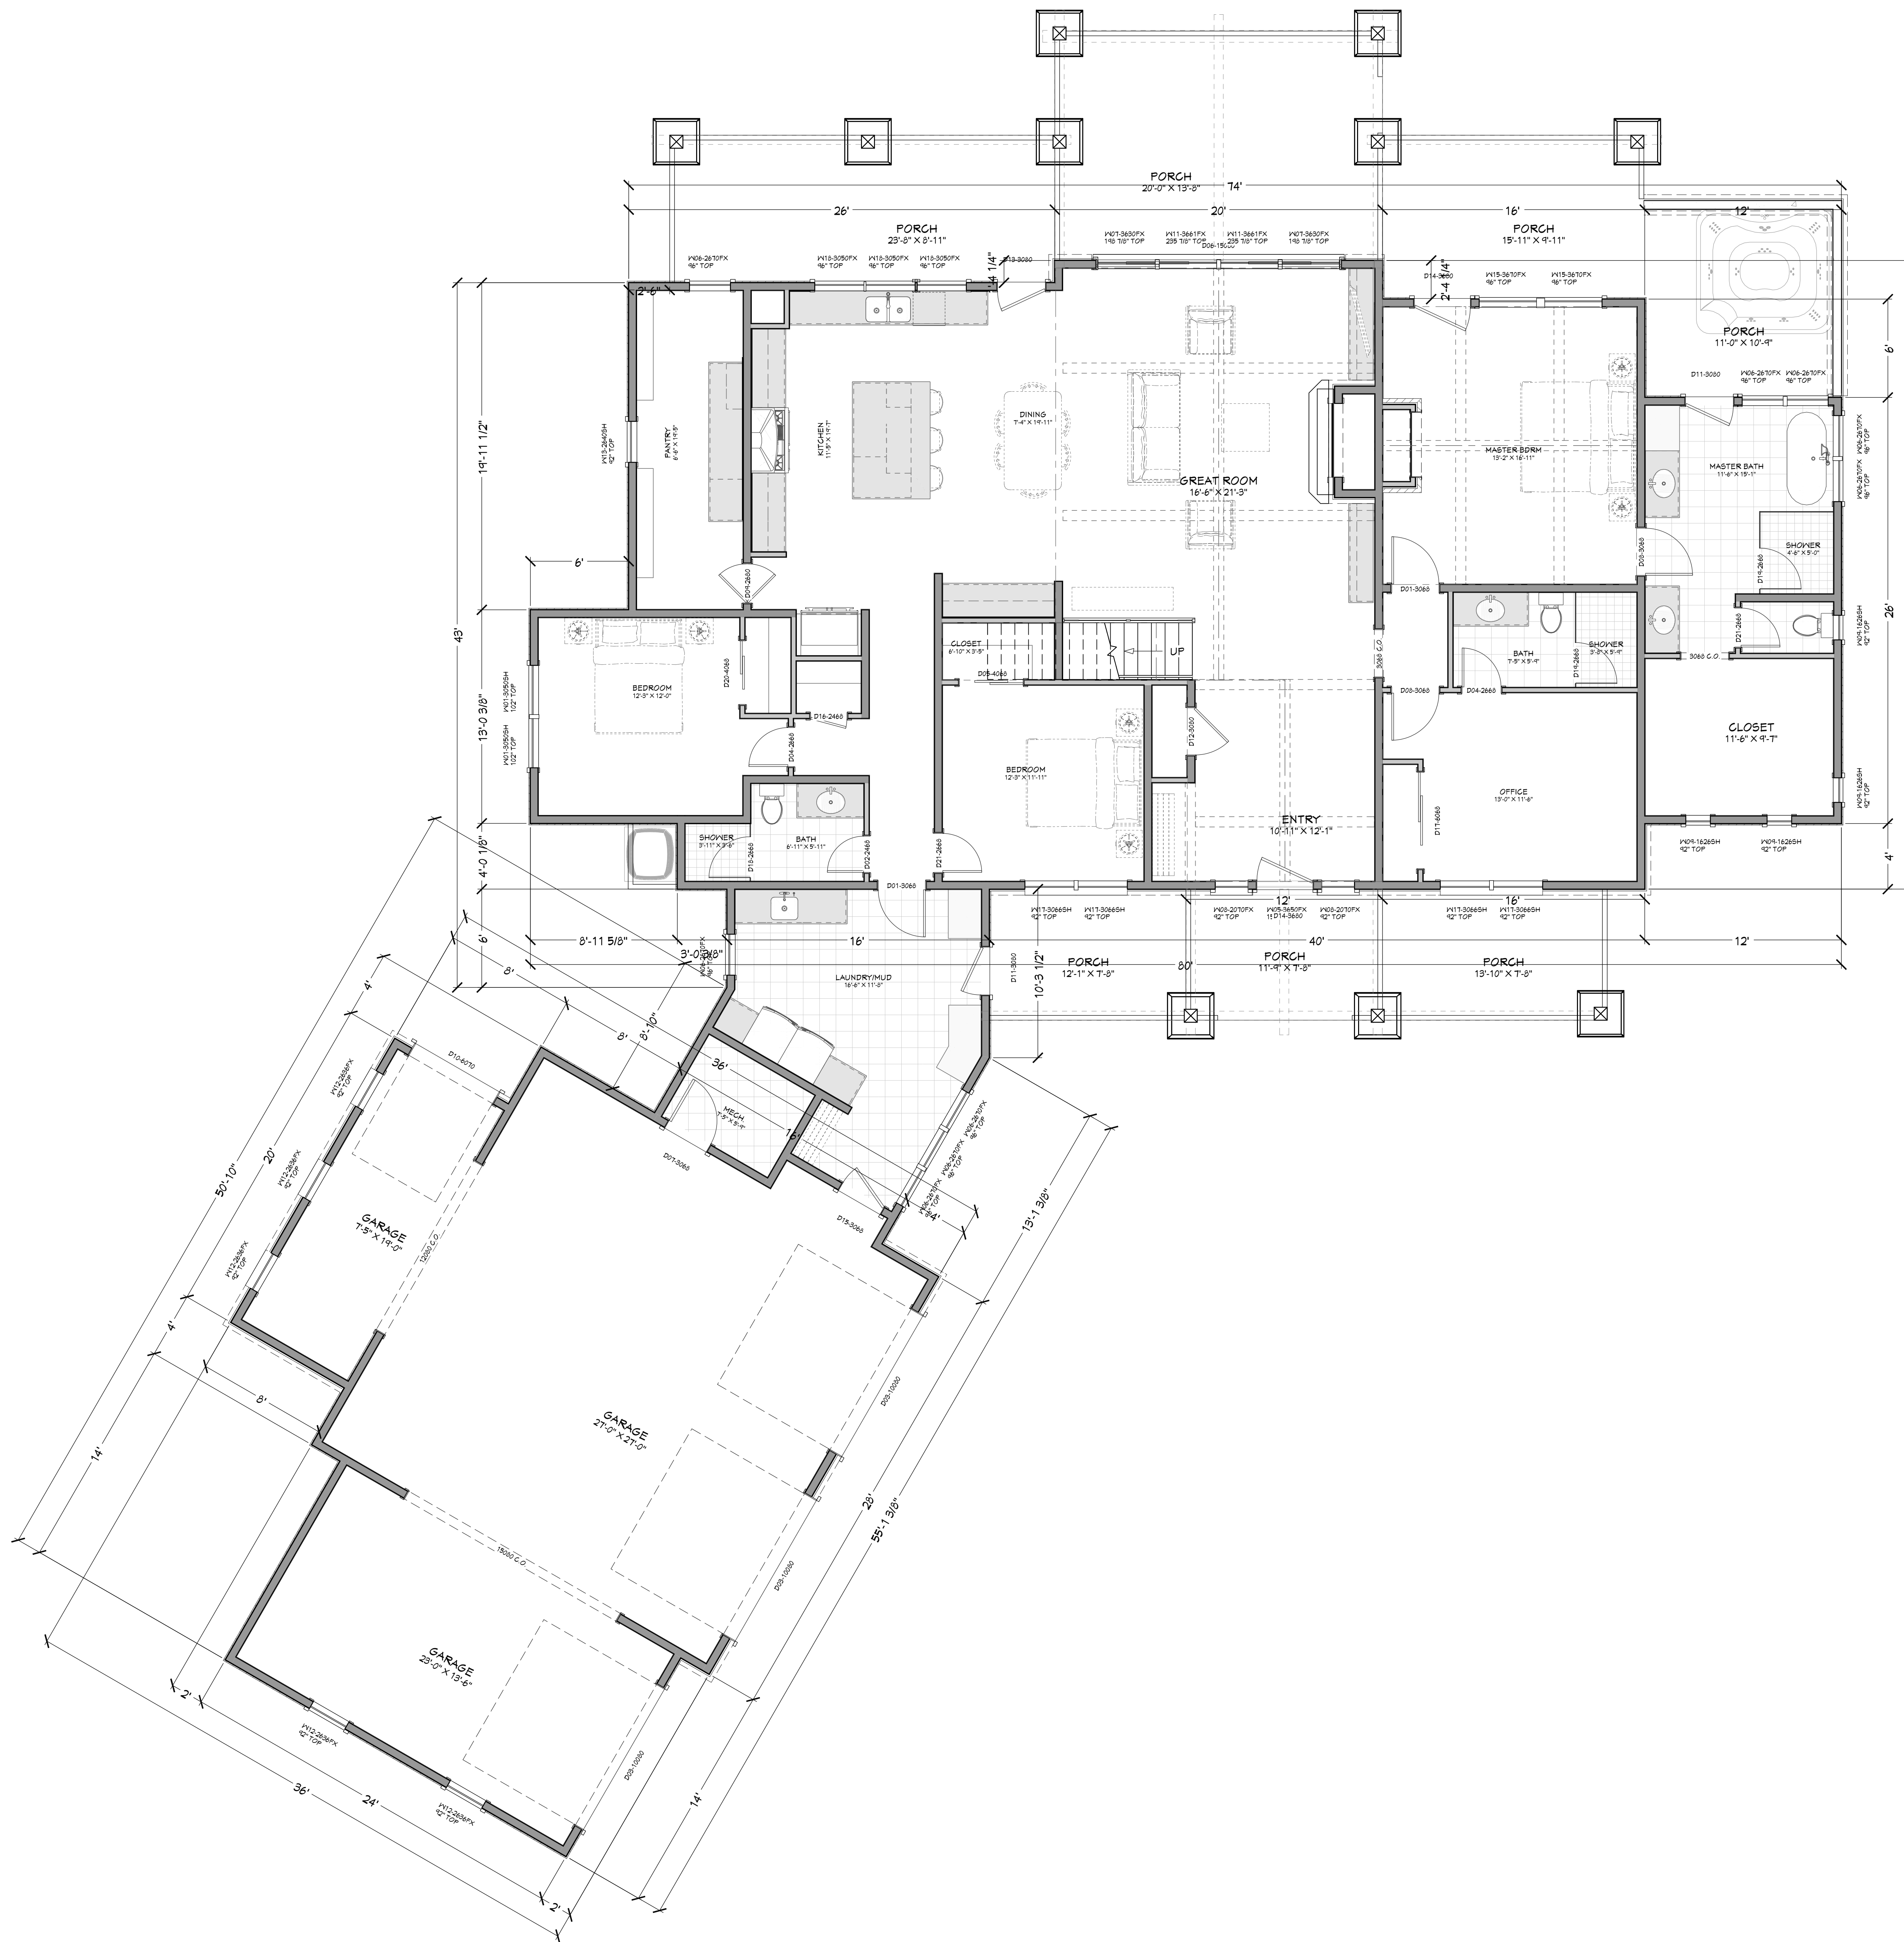

NUMBER	FLOOR	LINE	WIDTH	HEIGHT	DOOR SCHEDULE	TYPE	COMMENTS	CALL #	NUMBER

WINDOW LABEL LEGEND									
NUMBER	FLOOR	LINE	WIDTH	HEIGHT	WINDOW SCHEDULE	TYPE	COMMENTS	CALL #	NUMBER

**MAIN LEVEL NOTES:**  
 ALL ANGLE 45° UNO  
 2x6 EXT. WALLS @ 16" O.C.  
 9'-1 1/8" PLATE HEIGHT UNO  
 ALL PARTITION DIMENSIONS ARE TO FACE OF STUD

MAIN LEVEL	2931	sq. ft.
UPPER LEVEL	502	sq. ft.
TOTAL LIVING SPACE	3433	sq. ft.
UNFINISHED/MECHANICAL	49	sq. ft.
GARAGE	1290	sq. ft.
COY'D PORCH/DECK	1110	sq. ft.

PAGE	SHEET INDEX
A1	TITLE
A2	FLOOR PLAN - 1ST LEVEL
A3	FLOOR PLAN - 2ND LEVEL

PROJECT NO.  
23-019

JOHNSON RESIDENCE  
JMR PHASE 2 LOT #4 BLK 1 VALLEY CO., ID

SHEET SIZE:  
36" x 48"

INITIAL DATE: 2/27/2024  
PRINT DATE: 6/12/2024


DRAWN BY:  
Steve

CONTRACTOR TO VERIFY ALL DETAILS, DIMENSIONS, AND SPECIFICATIONS PRIOR TO CONSTRUCTION, AND REPORT ANY OMISSIONS AND/OR ERRORS TO SMC DESIGN. THE PURCHASER OR BUILDER OF THIS PLAN RELEASES SMC DESIGN FROM ANY CLAIMS, LITIGATIONS OR SUITS THAT MAY ARISE DURING CONSTRUCTION OR ANY TIME THEREAFTER.

FLOOR PLAN - 1ST LEVEL

SMC Design  
208.249.1286  
Nampa, ID

SHEET NUMBER  
A2  
PAGE 2

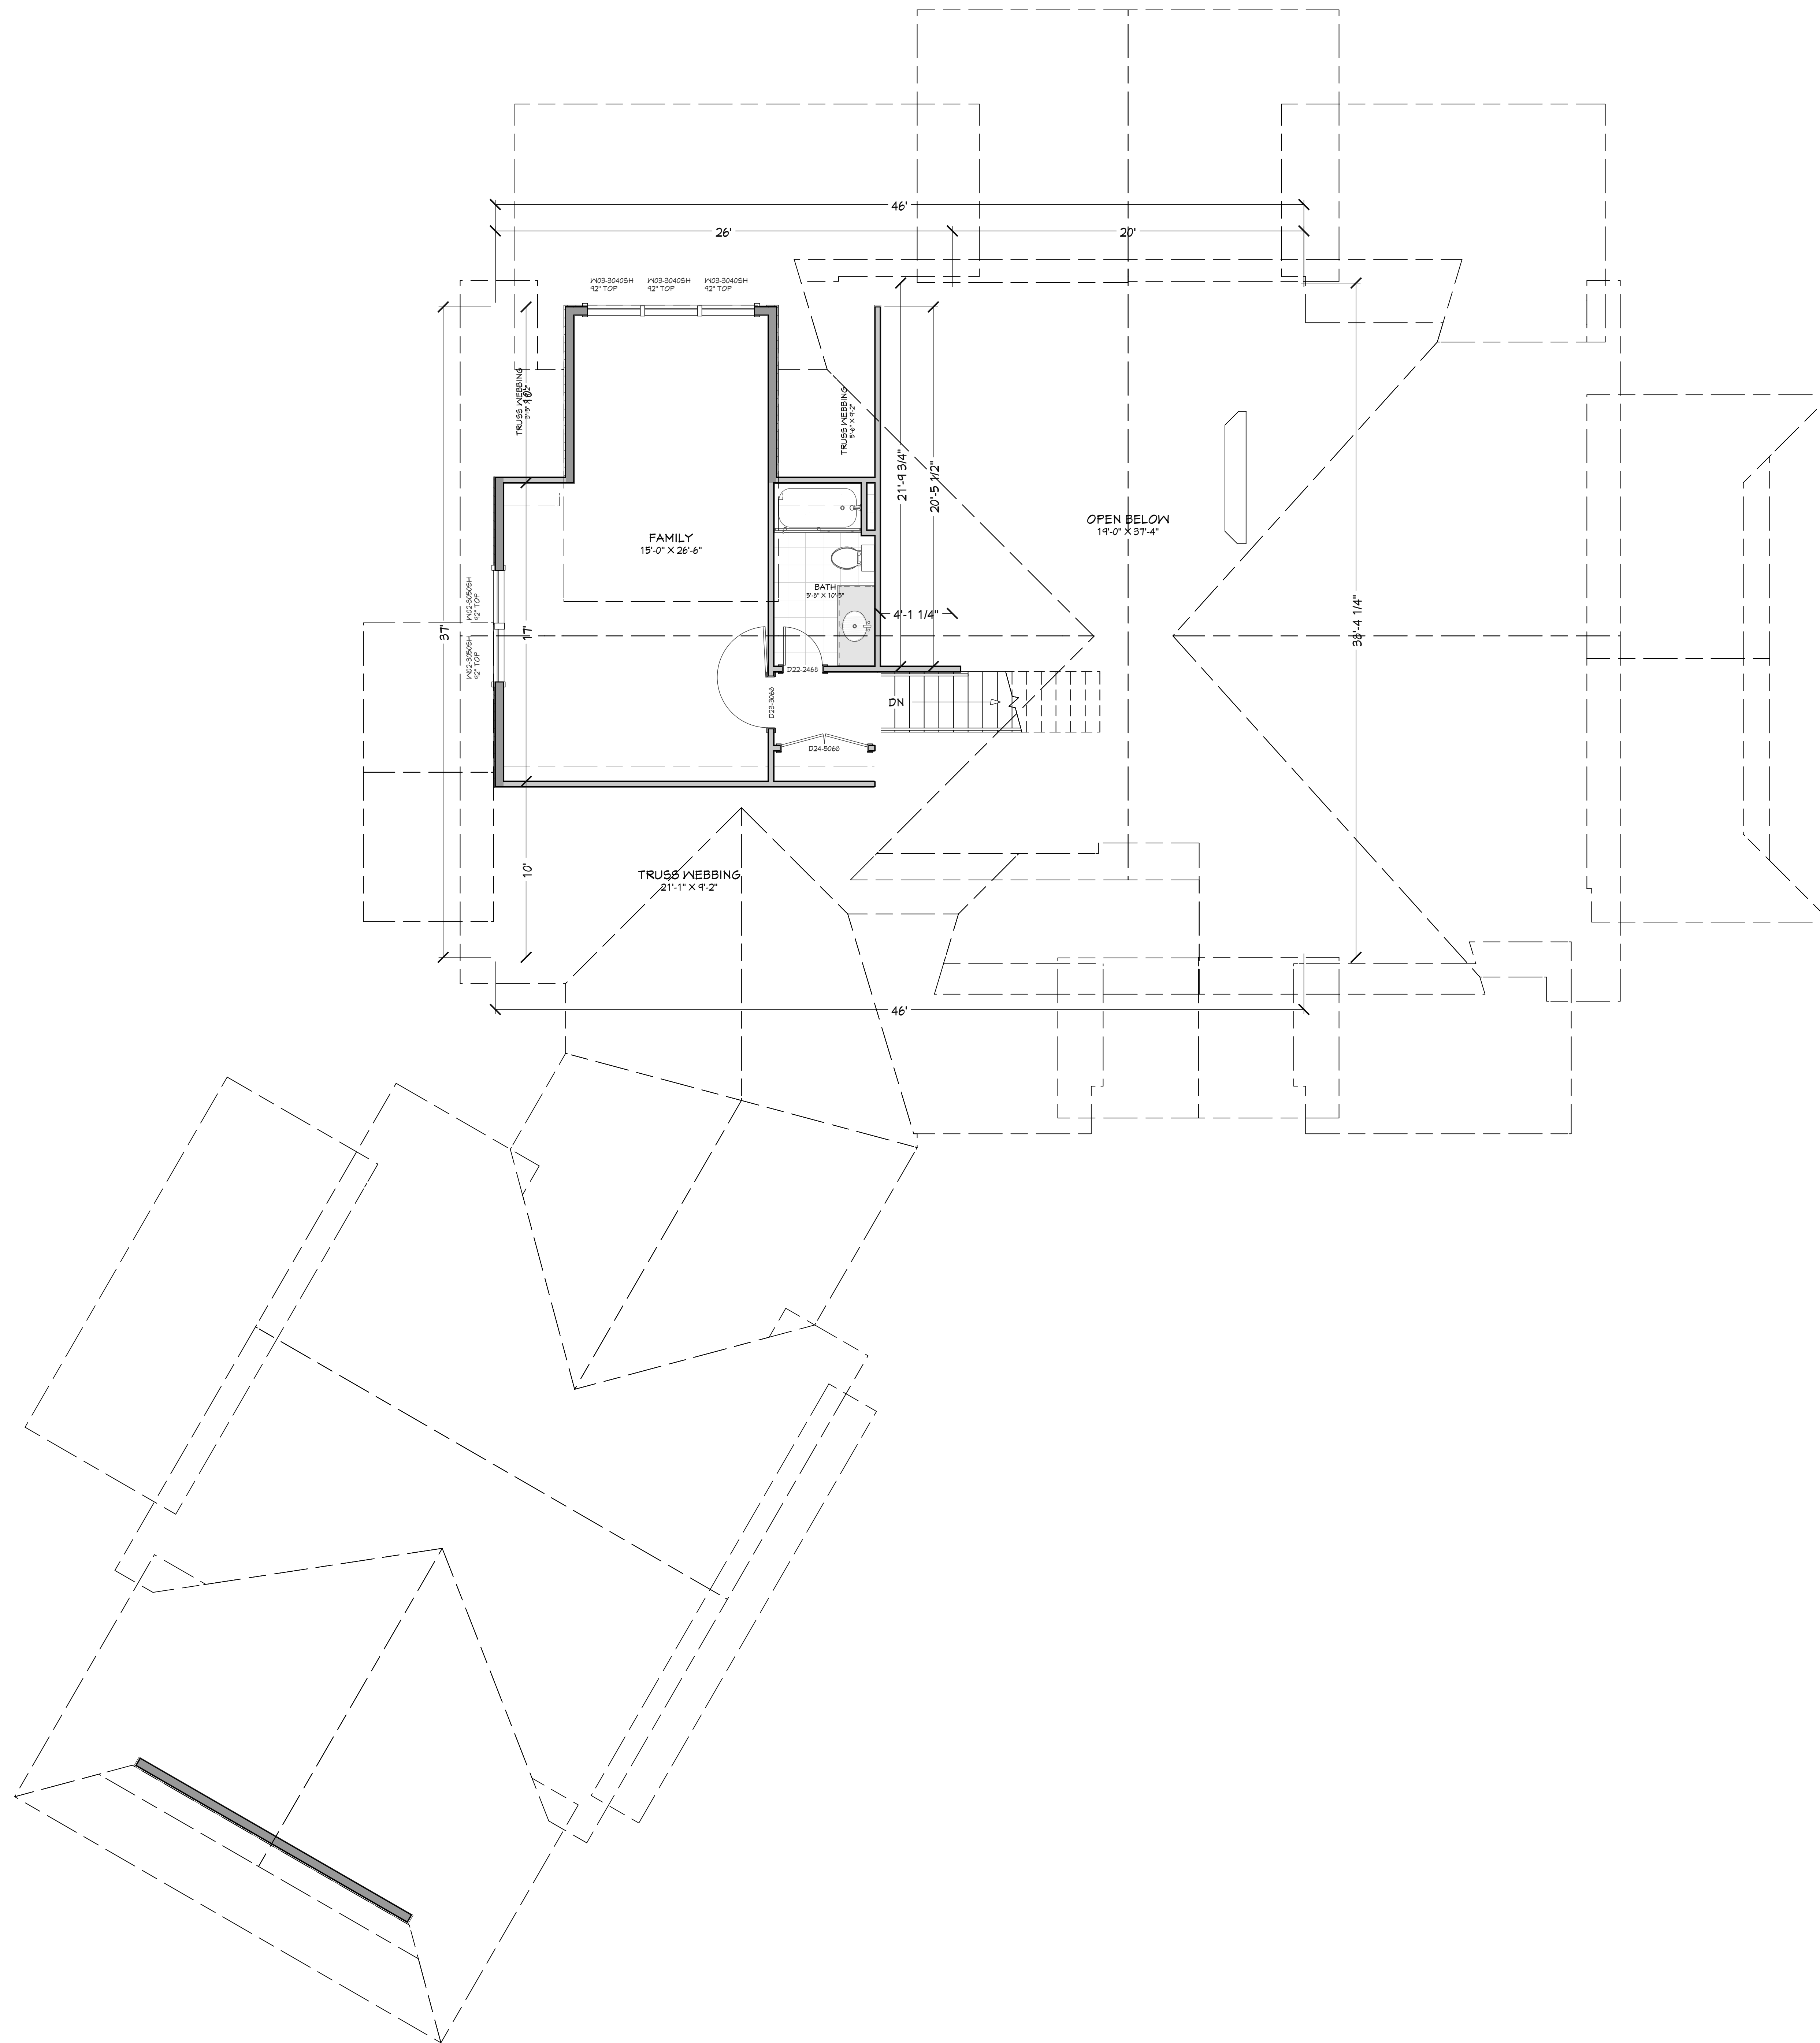

NUMBER	FLOOR	TYPE	WIDTH	HEIGHT	DOOR SCHEDULE	TRIMMED	COMMENTS	CALC #	NUMBER
D01	2	3040 L IN	36"	80"	HINGED				D01
D02	1	2464 L IN	36"	80"	HINGED				D02
D03	1	1000 L IN	120"	80"	HINGED				D03
D04	2	2464 L IN	36"	80"	HINGED				D04
D05	1	4000 L IN	40"	80"	SLIDER				D05
D06	1	1700 R EX	180"	80"	SLIDER				D06
D07	1	3040 L EX	36"	80"	HINGED				D07
D08	2	3040 R IN	36"	80"	HINGED				D08
D09	1	2464 L IN	36"	80"	HINGED				D09
D10	1	4000 L IN	40"	80"	HINGED				D10
D11	2	3040 R EX	36"	80"	HINGED				D11
D12	1	3040 L IN	36"	80"	HINGED				D12
D13	2	3040 L EX	36"	80"	HINGED				D13
D14	1	3040 R EX	36"	80"	HINGED				D14
D15	1	3040 R EX	36"	80"	HINGED				D15
D16	1	2464 R IN	36"	80"	HINGED				D16
D17	1	2464 R IN	36"	80"	HINGED				D17
D18	1	2464 R IN	36"	80"	HINGED				D18
D19	1	2464 R IN	36"	80"	HINGED				D19
D20	2	4000 L IN	40"	80"	HINGED				D20
D21	2	4000 L IN	40"	80"	HINGED				D21
D22	2	4000 L IN	40"	80"	HINGED				D22
D23	2	4000 L IN	40"	80"	HINGED				D23
D24	1	3040 L IN	36"	80"	HINGED				D24
D25	1	3040 L IN	36"	80"	DOUBLE HINGED				D25

WINDOW/DOOR LABEL LEGEND

TRIM NUMBER OF TRIMMED @ EACH END (1 TRIMMER REGD UNO)

RS - KING STUD (1 KING STUD UNO)

FS - FULL SPAN HEADER AND MID BEARING POINTS

NR - FULL WIDTH HEADER WITH SPAN BEARING POINTS

NUMBER	FLOOR	TYPE	WIDTH	HEIGHT	WINDOW SCHEDULE	DESCRIPTION	COMMENTS	CALC #	NUMBER
W01	2	1	3050WH	36"	80"	SINGLE HUNG			W01
W02	2	2	3050WH	36"	80"	SINGLE HUNG			W02
W03	3	2	3040WH	36"	80"	SINGLE HUNG			W03
W04	4	1	3040WH	36"	80"	SINGLE HUNG			W04
W05	1	1	3050FX	42"	84"	FIXED GLASS			W05
W06	1	1	3050FX	42"	84"	FIXED GLASS			W06
W07	2	1	3050FX	42"	84"	FIXED GLASS			W07
W08	2	1	2070FX	24"	84"	FIXED GLASS			W08
W09	4	1	1845WH	42"	78"	FIXED GLASS			W09
W10	2	1	2050FX	24"	80"	FIXED GLASS			W10
W11	2	1	2464FX	42"	78"	FIXED GLASS			W11
W12	3	1	2464FX	32"	42"	FIXED GLASS			W12
W13	1	1	2464FX	32"	84"	SINGLE HUNG			W13
W14	2	1	3050FX	42"	84"	FIXED GLASS			W14
W15	2	1	3050FX	42"	84"	FIXED GLASS			W15
W16	4	1	1845WH	36"	78"	SINGLE HUNG			W16
W17	1	1	3050FX	36"	80"	FIXED GLASS			W17

**UPPER LEVEL NOTES:**  
 ALL ANGLE 45° UNO  
 2x6 EXT. WALLS @ 16" O.C.  
 8'-1 1/8" PLATE HEIGHT UNO  
 ALL PARTITION DIMENSIONS  
 ARE TO FACE OF STUD

MAIN LEVEL	2931	sq. ft.
UPPER LEVEL	502	sq. ft.
TOTAL LIVING SPACE	3433	sq. ft.
UNFINISHED/MECHANICAL	49	sq. ft.
COY'D PORCH/DECK	1290	sq. ft.
	1110	sq. ft.

SHEET INDEX	
PAGE	TITLE
A1	SITE PLAN
A2	FLOOR PLAN - 1ST LEVEL
A3	FLOOR PLAN - 2ND LEVEL

PROJECT NO.  
23-019

JOHNSON RESIDENCE  
JMR PHASE 2 LOT #4 BLK 1 VALLEY CO., ID

SHEET SIZE:  
36" x 48"

INITIAL DATE: 2/27/2024  
PRINT DATE: 6/12/2024

DRAWN BY:  
Steve

SMC Design  
SMC Design  
208.249.1286  
Nampa, ID

SHEET NUMBER  
A3  
PAGE 3





