



MTN. SHADOWS SUBDIVISION NO. 4 LOT 18 BLOCK 1
1 IN = 15 FT

PAGE	SHEET INDEX
A1	TITLE
A2	SITE PLAN
A3	FLOOR PLAN - 1ST LEVEL
	FLOOR PLAN - 2ND LEVEL

PROJECT NO.
25-006

4 BDRM 3 BATH 2-STORY
MTN. SHADOWS SUB NO. 4 LOT 18 BLOCK 1 VALLEY CO., ID


DRAWN BY: Steve
INITIAL DATE: 1/3/2025
PRINT DATE: 4/9/2025
SHEET SIZE: 30" x 42"

SMC Design
SMC Design
208.249.7288
Nampa, ID

SHEET NUMBER
A1
PAGE 1

CONTRACTOR TO VERIFY ALL DETAILS, DIMENSIONS, AND SPECIFICATIONS PRIOR TO CONSTRUCTION. AND REPORT ANY OMISSIONS AND/OR ERRORS TO SMC DESIGN. THE PURCHASER OR BUILDER OF THIS PLAN RELEASES SMC DESIGN FROM ANY CLAIMS, LITIGATIONS OR SUITS THAT MAY ARISE DURING CONSTRUCTION OR ANYTIME THEREAFTER.

SITE PLAN

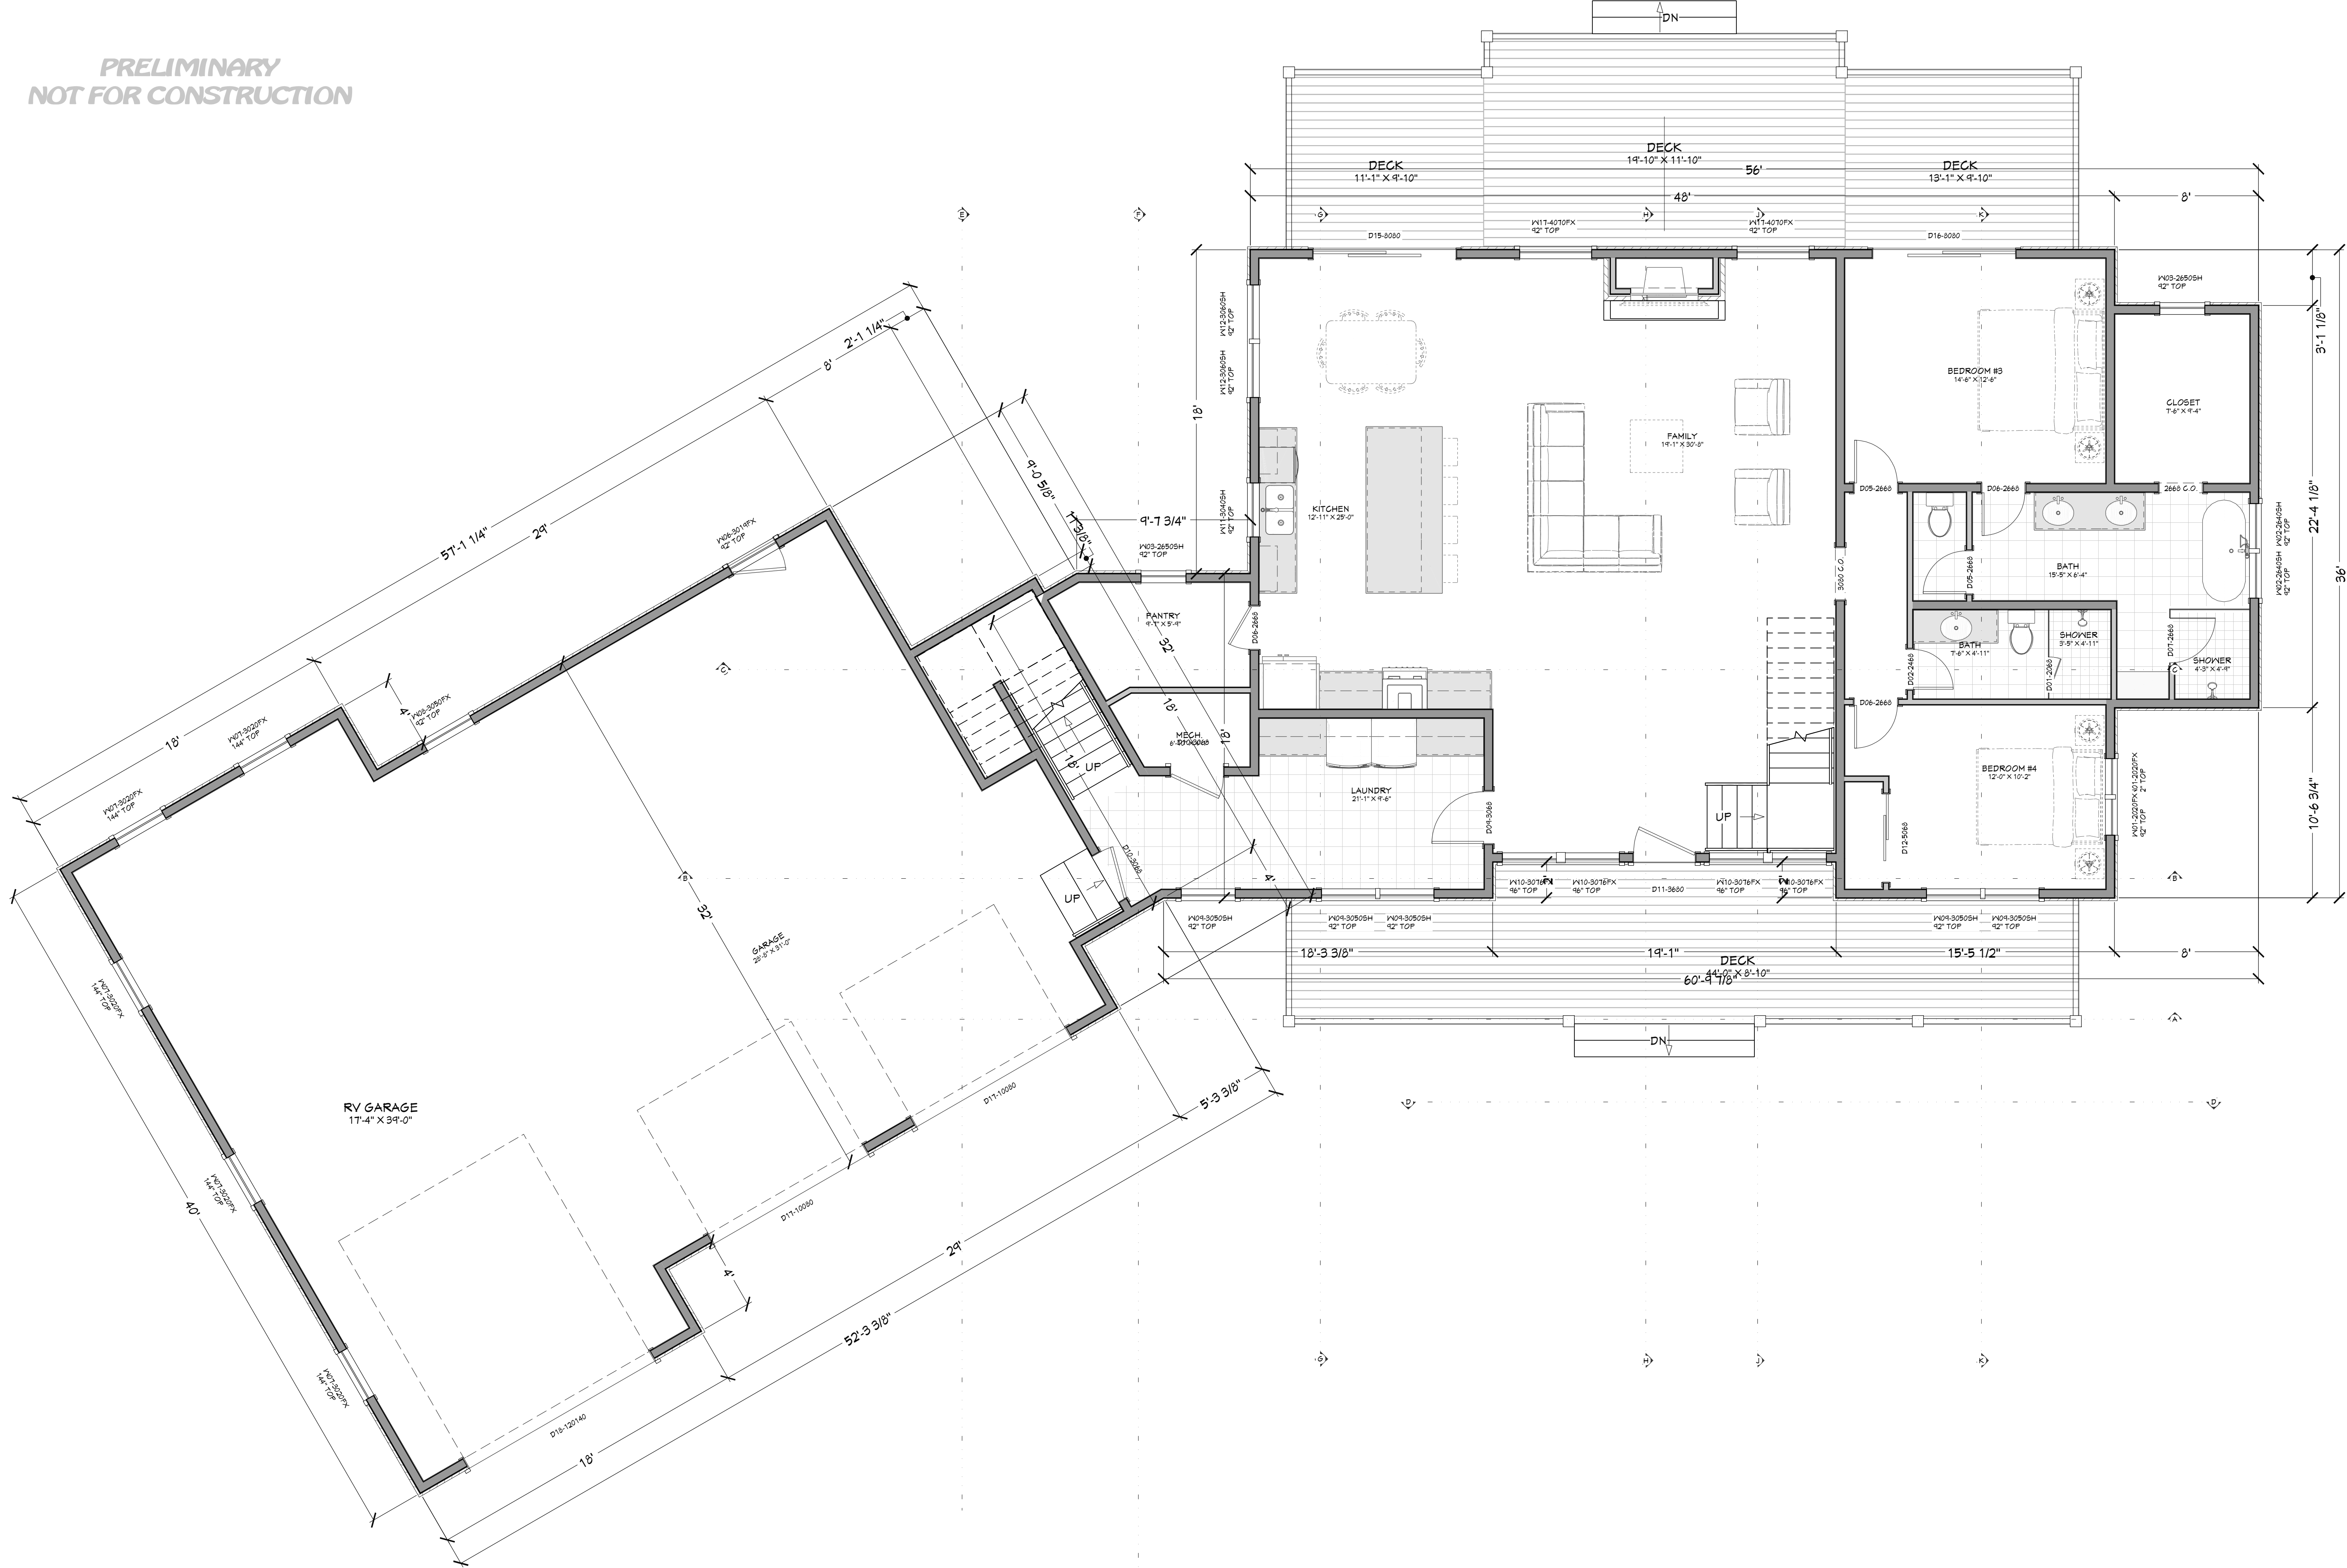

FLOOR PLAN - 1ST LEVEL
1/4 IN = 1 FT

DOOR SCHEDULE									
NUMBER	QTY	FLOOR	SIZE	WIDTH	HEIGHT	TYPE	TEMPERED	DFP	COMMENTS
D01	1	1	2468 R	24"	80"	SHWFR	YES		
D02	1	1	2468 L	24"	80"	HINGED			
D03	1	2	2668 L	30"	80"	SHWFR	YES		
D04	4	2	2668 L	30"	80"	HINGED			
D05	2	2	2668 L	30"	80"	HINGED			
D06	3	1	2668 R	30"	80"	HINGED			
D07	1	1	2668 L	30"	80"	SHOWER	YES		
D08	4	2	2668 R	30"	80"	HINGED			
D09	1	1	3068 L	36"	80"	HINGED			
D10	3	1	3068 R	36"	80"	HINGED			
D11	1	1	3068 R	42"	96"	HINGED			
D12	1	1	3068 L	60"	80"	SLIDER			
D13	2	2	3068 L	72"	80"	SLIDER			
D14	2	2	3068 R	86"	80"	SLIDER			
D15	1	1	3068 L	96"	36"	SLIDER			
D16	1	1	3068 R	96"	36"	SLIDER			
D17	2	1	10090	120"	96"	GARAGE			
D18	1	1	120140	144"	168"	GARAGE			

WINDOW SCHEDULE									
NUMBER	QTY	FLOOR	SIZE	WIDTH	HEIGHT	EGRESS	TEMPERED	DESCRIPTION	COMMENTS
W01	2	1	2020X4	24"	24"			FIXED GLASS	
W02	2	1	2620SH	30"	48"			SINGLE HUNG	
W03	2	1	2620SH	30"	60"			SINGLE HUNG	
W04	1	2	2620SH	30"	42"			SINGLE HUNG	
W05	2	2	2620SH	30"	60"			SINGLE HUNG	
W06	1	1	3019TX	36"	21"			FIXED GLASS	
W07	5	1	3020PX	36"	24"			FIXED GLASS	
W08	1	1	3020PX	36"	60"			FIXED GLASS	
W09	5	1	3020SH	36"	60"			SINGLE HUNG	
W10	4	1	3020PX	36"	30"			FIXED GLASS	
W11	1	1	3040SH	36"	42"			SINGLE HUNG	
W12	2	1	3060SH	36"	72"			SINGLE HUNG	
W13	5	2	3020SH	36"	60"			SINGLE HUNG	
W14	3	2	3620PX	42"	60"			FIXED GLASS	
W15	1	2	3620PX	42"	74 1/4"			FIXED GLASS	
W16	2	2	3620PX	42"	64"			FIXED GLASS	
W17	2	1	4020PX	48"	84"			FIXED GLASS	
W18	2	1	4020PX	48"	66"			FIXED GLASS	
W19	1	2	4048SH	48"	54"			RIGHT SLIDING	
W20	2	2	4048TX	48"	54"			FIXED GLASS	

MAIN LEVEL NOTES:
ALL ANGLE 45° UNO
2x6 EXT. WALLS @ 16" O.C.
9'-1 1/8" PLATE HEIGHT UNO
ALL PARTITION DIMENSIONS
ARE TO FACE OF STUD

MAIN LEVEL	2089	sq. ft.
UPPER LEVEL	494	sq. ft.
TOTAL LIVING SPACE	3023	sq. ft.
BONUS AREA	753	sq. ft.
MECH/UNFINISHED	29	sq. ft.
GARAGE	1675	sq. ft.
COVD PORCH/DECK	826	sq. ft.

PAGE	TITLE
A1	SITE PLAN
A2	FLOOR PLAN - 1ST LEVEL
A3	FLOOR PLAN - 2ND LEVEL

PROJECT NO.
25-006

4 BDRM 3 BATH 2-STORY
MTN. SHADOWS SUB NO. 4 LOT 18 BLOCK 1 VALLEY CO., ID


SHEET SIZE
30" x 42"

INITIAL DATE: 1/3/2025
PRINT DATE: 4/9/2025

DRAWN BY:
Steve

SMC Design
SMC Design
203.249.7288
Nampa, ID

SHEET NUMBER
A2
PAGE 2

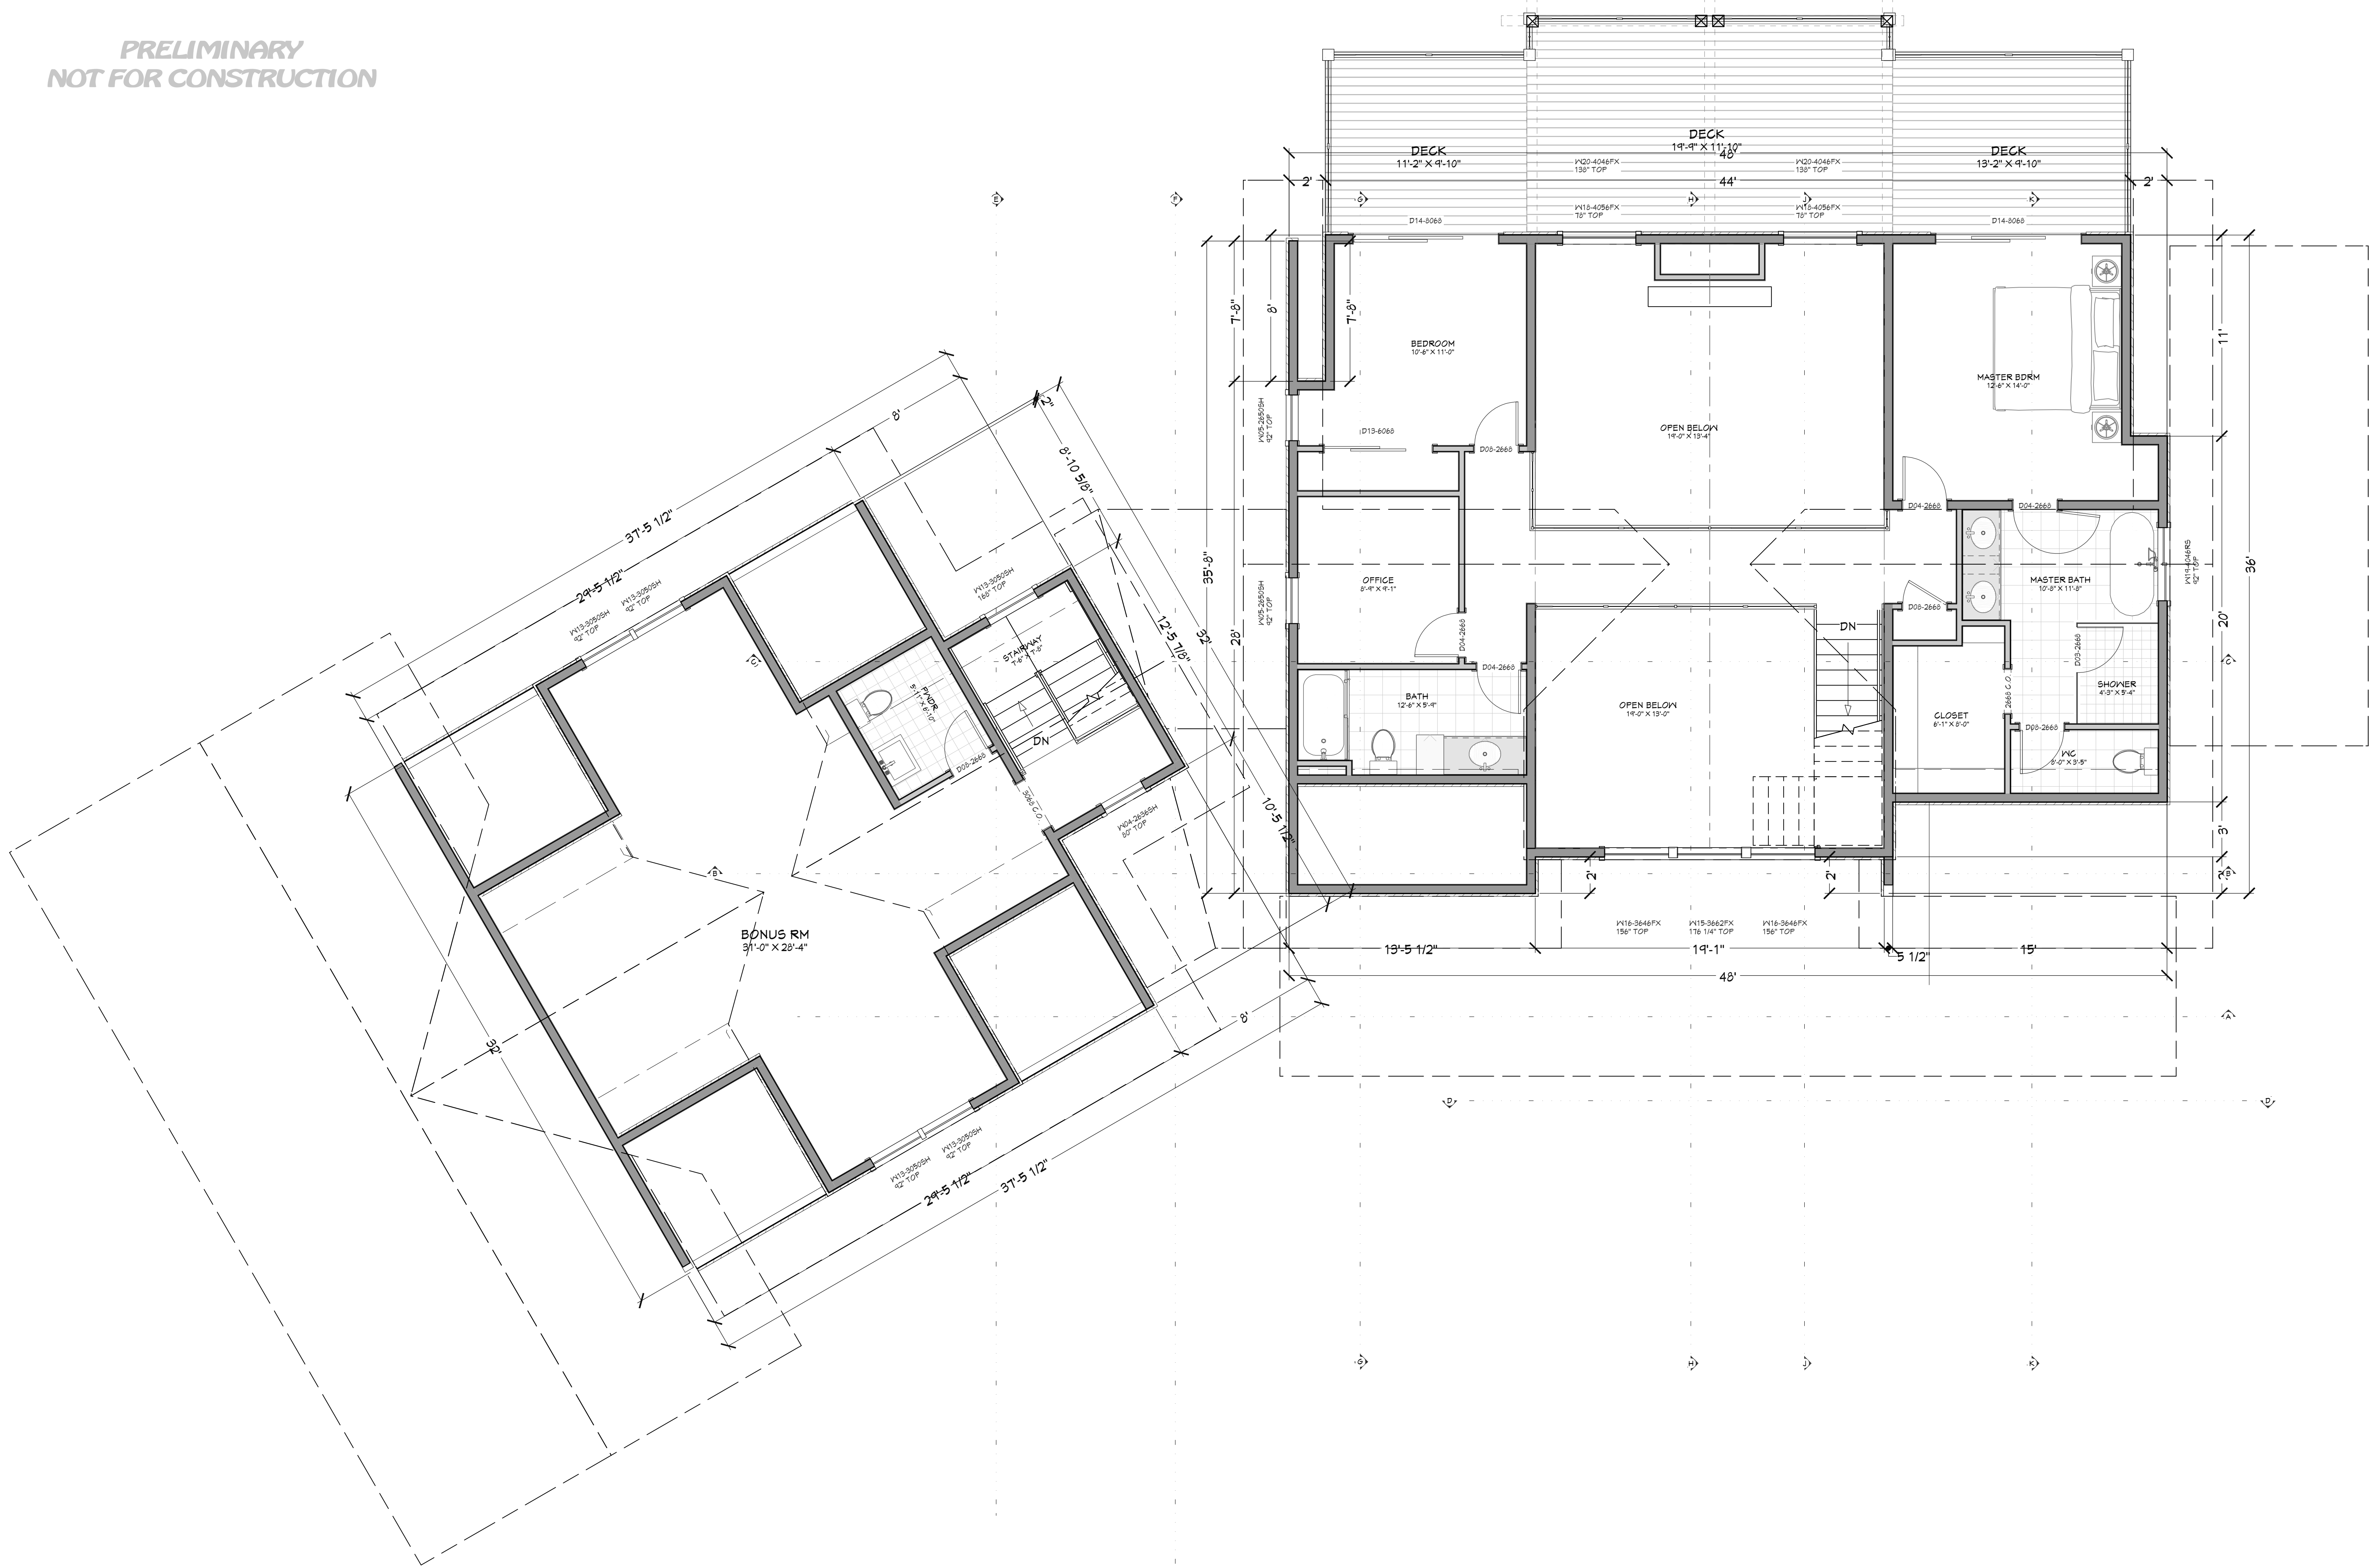

FLOOR PLAN - 2ND LEVEL
1/4 IN = 1 FT

DOOR SCHEDULE									
NUMBER	QTY	FLOOR	SIZE	WIDTH	HEIGHT	TYPE	TEMPERED	DRP.	COMMENTS
D01	1	1	2'0" x 8'0"	24"	80"	SHOWPR	YES		
D02	1	1	2'4" x 8'0"	24"	80"	HINGED			
D03	1	2	2'6" x 8'0"	30"	80"	SHOWPR	YES		
D04	4	2	2'6" x 8'0"	30"	80"	HINGED			
D05	2	1	2'6" x 8'0"	30"	80"	HINGED			
D06	3	1	2'6" x 8'0"	30"	80"	HINGED			
D07	1	1	2'6" x 8'0"	30"	80"	SHOWPR	YES		
D08	4	2	2'6" x 8'0"	30"	80"	HINGED			
D09	1	1	2'6" x 8'0"	30"	80"	HINGED			
D10	3	1	3'0" x 8'0"	36"	80"	HINGED			
D11	1	1	3'0" x 8'0"	36"	80"	HINGED			
D12	1	1	3'0" x 8'0"	36"	80"	SLIDER			
D13	4	2	3'0" x 8'0"	36"	80"	SLIDER			
D14	2	2	3'0" x 8'0"	36"	80"	SLIDER			
D15	1	1	3'0" x 8'0"	36"	80"	SLIDER			
D16	1	1	3'0" x 8'0"	36"	80"	SLIDER			
D17	2	1	1'0" x 8'0"	12"	80"	GARAGE			
D18	1	1	1'0" x 8'0"	12"	80"	GARAGE			

WINDOW SCHEDULE									
NUMBER	QTY	FLOOR	SIZE	WIDTH	HEIGHT	TEMPERED	DESCRIPTION	COMMENTS	CALC#
W01	2	1	2'0" x 8'0"	24"	80"		FIXED GLASS		W01
W02	2	1	2'4" x 8'0"	30"	80"		SINGLE HUNG		W02
W03	2	1	2'6" x 8'0"	30"	80"		SINGLE HUNG		W03
W04	1	2	2'6" x 8'0"	30"	80"		SINGLE HUNG		W04
W05	2	2	2'6" x 8'0"	30"	80"		SINGLE HUNG		W05
W06	1	1	3'0" x 8'0"	36"	80"		FIXED GLASS		W06
W07	5	1	3'0" x 8'0"	36"	80"		FIXED GLASS		W07
W08	1	1	3'0" x 8'0"	36"	80"		FIXED GLASS		W08
W09	5	1	3'0" x 8'0"	36"	80"		SINGLE HUNG		W09
W10	4	1	3'0" x 8'0"	36"	80"		FIXED GLASS		W10
W11	1	1	3'0" x 8'0"	36"	80"		SINGLE HUNG		W11
W12	2	1	3'0" x 8'0"	36"	80"		SINGLE HUNG		W12
W13	5	2	3'0" x 8'0"	36"	80"		SINGLE HUNG		W13
W14	3	2	3'0" x 8'0"	36"	80"		FIXED GLASS		W14
W15	2	2	3'0" x 8'0"	36"	80"		FIXED GLASS		W15
W16	2	2	3'0" x 8'0"	36"	80"		FIXED GLASS		W16
W17	2	1	4'0" x 8'0"	48"	80"		FIXED GLASS		W17
W18	2	1	4'0" x 8'0"	48"	80"		FIXED GLASS		W18
W19	1	2	4'0" x 8'0"	48"	80"		RIGHT SLIDING		W19
W20	2	2	4'0" x 8'0"	48"	80"		FIXED GLASS		W20

UPPER LEVEL NOTES:
ALL ANGLE 45° UNO
2x6 EXT. WALLS @ 16" O.C.
9'-1 1/8" PLATE HEIGHT UNO
ALL PARTITION DIMENSIONS
ARE TO FACE OF STUD

MAIN LEVEL	2089	sq. ft.
UPPER LEVEL	934	sq. ft.
TOTAL LIVING SPACE	3023	sq. ft.
BONUS AREA	753	sq. ft.
MECH/UNFINISHED	29	sq. ft.
GARAGE	1675	sq. ft.
COVD PORCH/DECK	826	sq. ft.

SHEET INDEX	
PAGE	TITLE
A1	SITE PLAN
A2	FLOOR PLAN - 1ST LEVEL
A3	FLOOR PLAN - 2ND LEVEL

PROJECT NO.
25-006

4 BDRM 3 BATH 2-STORY
MTN. SHADOWS SUB NO. 4 LOT 18 BLOCK 1 VALLEY CO., ID

SHEET SIZE
30" x 42"

INITIAL DATE: 1/3/2025
PRINT DATE: 4/9/2025

DRAWN BY:
Steve

SMC Design
SMC Design
203.249.7288
Nampa, ID

SHEET NUMBER
A3
PAGE 3





