



MTN. SHADOWS SUBDIVISION NO. 4 LOT 18 BLOCK 1
1 IN = 15 FT

PAGE	SHEET INDEX
A1	TITLE
A2	SITE PLAN
A3	FLOOR PLAN - 1ST LEVEL
	FLOOR PLAN - 2ND LEVEL

PROJECT NO.
25-006

4 BDRM 3 BATH 2-STORY
MTN. SHADOWS SUB NO. 4 LOT 18 BLOCK 1 VALLEY CO., ID

SHEET SIZE
30" x 42"

INITIAL DATE: 1/3/2025
PRINT DATE: 4/11/2025


DRAWN BY:
Steve

SMC Design
SMC Design
208.249.7288
Nampa, ID

SHEET NUMBER
A1
PAGE 1

CONTRACTOR TO VERIFY ALL DETAILS, DIMENSIONS, AND SPECIFICATIONS PRIOR TO CONSTRUCTION, AND REPORT ANY OMISSIONS AND/OR ERRORS TO SMC DESIGN. THE PURCHASER OR BUILDER OF THIS PLAN RELEASES SMC DESIGN FROM ANY CLAIMS, LITIGATIONS OR SUITS THAT MAY ARISE DURING CONSTRUCTION OR ANYTIME THEREAFTER.

SITE PLAN

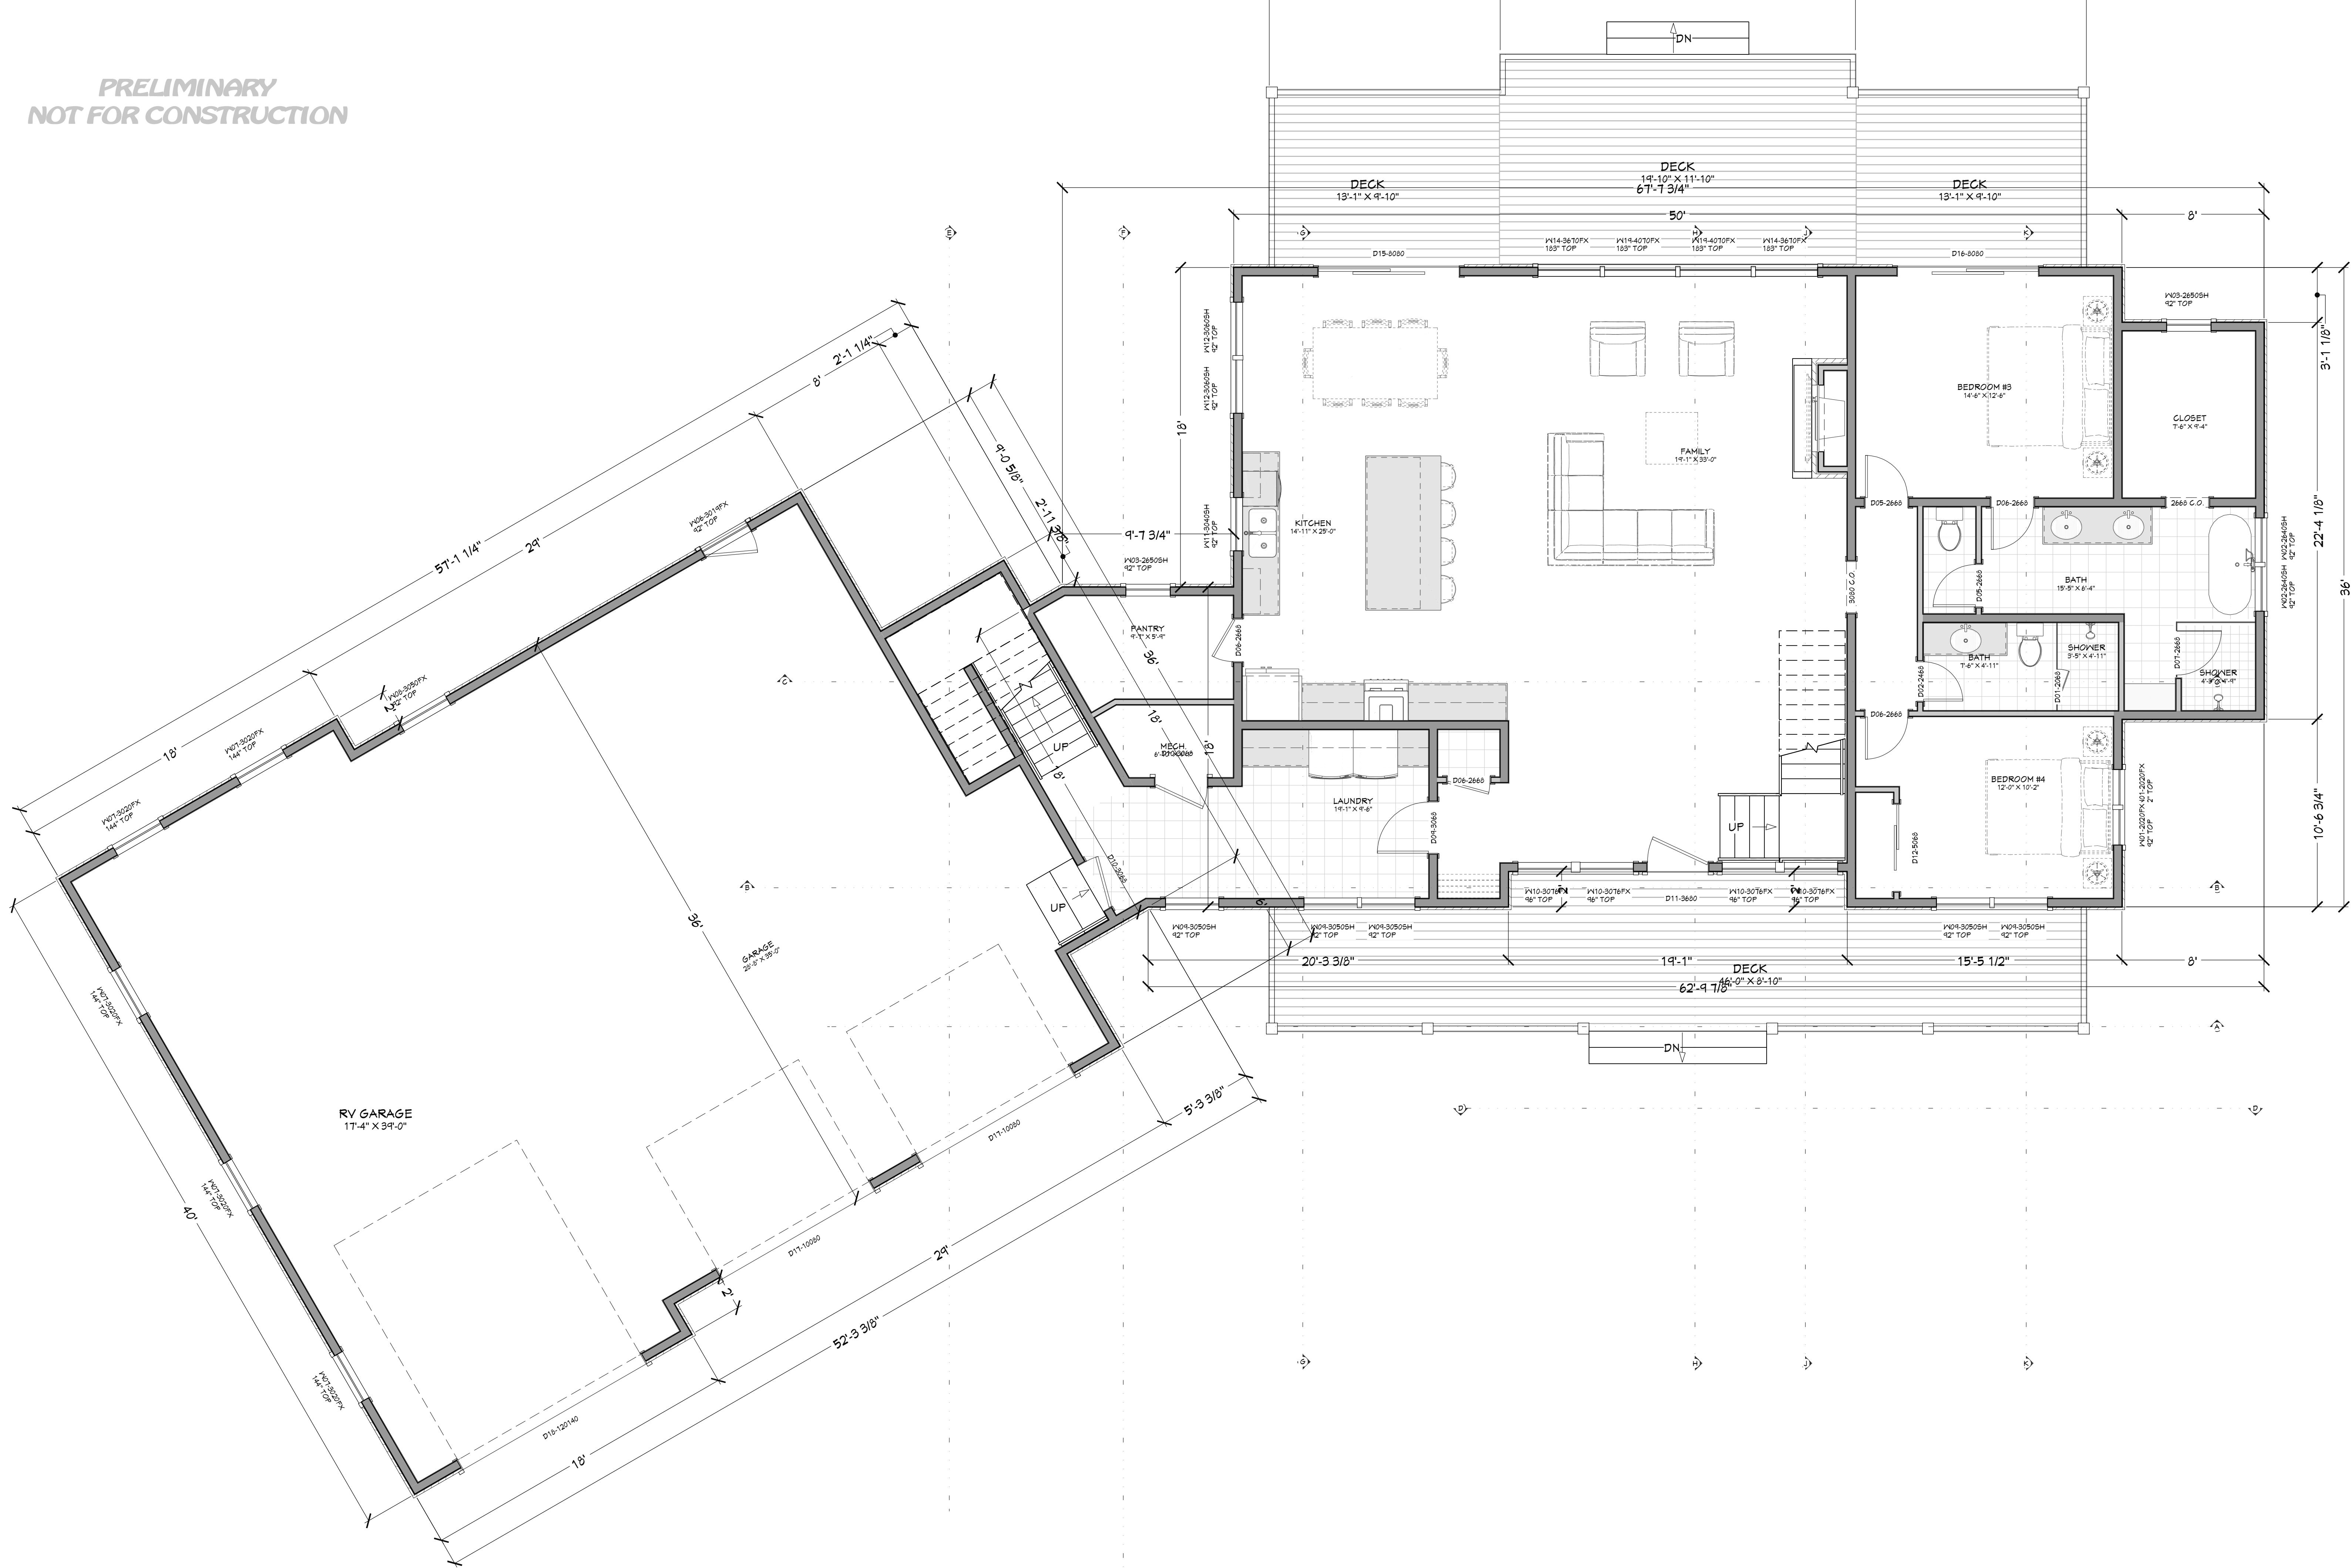

MAIN LEVEL NOTES:
ALL ANGLE 45° UNO
2x6 EXT. WALLS @ 16" O.C.
9'-1 1/8" PLATE HEIGHT UNO
ALL PARTITION DIMENSIONS
ARE TO FACE OF STUD

MAIN LEVEL	2177	sq. ft.
UPPER LEVEL	1010	sq. ft.
TOTAL LIVING SPACE	3187	sq. ft.
BONUS AREA	850	sq. ft.
MECH/UNFINISHED	29	sq. ft.
GARAGE	1741	sq. ft.
COVD PORCH/DECK	1126	sq. ft.


DOOR SCHEDULE									
NUMBER	QTY	FLOOR	SIZE	WIDTH	HEIGHT	TYPE	TEMPERED	DFB	COMMENTS
D01	1	1	2'0" x 8'0"	24"	80"	SLIDING	YES		
D02	1	1	2'4" x 8'0"	24"	80"	HINGED			
D03	1	2	2'6" x 8'0"	30"	80"	SLIDING	YES		
D04	4	2	2'6" x 8'0"	30"	80"	HINGED			
D05	2	1	2'6" x 8'0"	30"	80"	HINGED			
D06	1	1	2'6" x 8'0"	30"	80"	HINGED			
D07	1	1	2'6" x 8'0"	30"	80"	SLIDING	YES		
D08	4	2	2'6" x 8'0"	30"	80"	HINGED			
D09	1	1	2'6" x 8'0"	30"	80"	HINGED			
D10	3	1	3'0" x 8'0"	36"	80"	HINGED			
D11	1	1	3'0" x 8'0"	36"	80"	HINGED			
D12	1	1	3'0" x 8'0"	60"	80"	SLIDING			
D13	2	2	3'0" x 8'0"	72"	80"	SLIDING			
D14	2	2	3'0" x 8'0"	86"	80"	SLIDING			
D15	1	1	3'0" x 8'0"	96"	80"	SLIDING			
D16	1	1	3'0" x 8'0"	96"	80"	SLIDING			
D17	2	1	1'0" x 8'0"	1'0"	96"	GARAGE			
D18	1	1	1'20" x 8'0"	1'44"	1'60"	GARAGE			

WINDOW SCHEDULE									
NUMBER	QTY	FLOOR	SIZE	WIDTH	HEIGHT	TEMPERED	DFB	COMMENTS	CALC#
W01	2	1	2'0" x 8'0"	24"	24"			FIXED GLASS	W01
W02	2	1	2'4" x 8'0"	30"	40"			SINGLE HUNG	W02
W03	2	1	2'6" x 8'0"	30"	60"			SINGLE HUNG	W03
W04	1	2	2'6" x 8'0"	30"	42"			SINGLE HUNG	W04
W05	2	2	2'6" x 8'0"	30"	60"			SINGLE HUNG	W05
W06	1	1	3'0" x 8'0"	36"	21"			FIXED GLASS	W06
W07	5	1	3'0" x 8'0"	36"	24"			FIXED GLASS	W07
W08	5	1	3'0" x 8'0"	36"	60"			FIXED GLASS	W08
W09	5	1	3'0" x 8'0"	36"	60"			SINGLE HUNG	W09
W10	4	1	3'0" x 8'0"	36"	30"			FIXED GLASS	W10
W11	1	1	3'0" x 8'0"	36"	42"			SINGLE HUNG	W11
W12	2	1	3'0" x 8'0"	36"	72"			SINGLE HUNG	W12
W13	5	2	3'0" x 8'0"	36"	60"			SINGLE HUNG	W13
W14	4	1	3'6" x 8'0"	42"	84"			FIXED GLASS	W14
W15	3	2	3'6" x 8'0"	42"	84"			FIXED GLASS	W15
W16	1	2	3'6" x 8'0"	42"	72 1/4"			FIXED GLASS	W16
W17	2	2	3'6" x 8'0"	42"	54"			FIXED GLASS	W17
W18	2	2	3'6" x 8'0"	42"	60"			FIXED GLASS	W18
W19	4	1	4'0" x 8'0"	48"	84"			FIXED GLASS	W19
W20	1	2	4'0" x 8'0"	48"	54"			RIGHT SLIDING	W20
W21	2	2	4'0" x 8'0"	48"	1'07"			FIXED GLASS	W21

FLOOR PLAN - 1ST LEVEL
1/4 IN = 1 FT

PROJECT NO.
25-006

4 BDRM 3 BATH 2-STORY
MTN. SHADOWS SUB NO. 4 LOT 18 BLOCK 1 VALLEY CO., ID

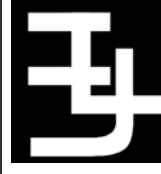

CONTRACTOR TO VERIFY ALL DETAILS, DIMENSIONS, AND SPECIFICATIONS PRIOR TO CONSTRUCTION. AND REPORT ANY OMISSIONS AND/OR ERRORS TO SMC DESIGN. THE PURCHASER OR BUILDER OF THIS PLAN RELEASES SMC DESIGN FROM ANY CLAIMS, LITIGATIONS OR SUITS THAT MAY ARISE DURING CONSTRUCTION OR ANYTIME THEREAFTER.

SHEET SIZE
30" x 42"


INITIAL DATE: 1/3/2025
PRINT DATE: 4/11/2025

DRAWN BY: Steve

FLOOR PLAN - 1ST LEVEL

SMC Design
SMC Design
203.249.7288
Nampa, ID

SHEET NUMBER
A2
PAGE 2

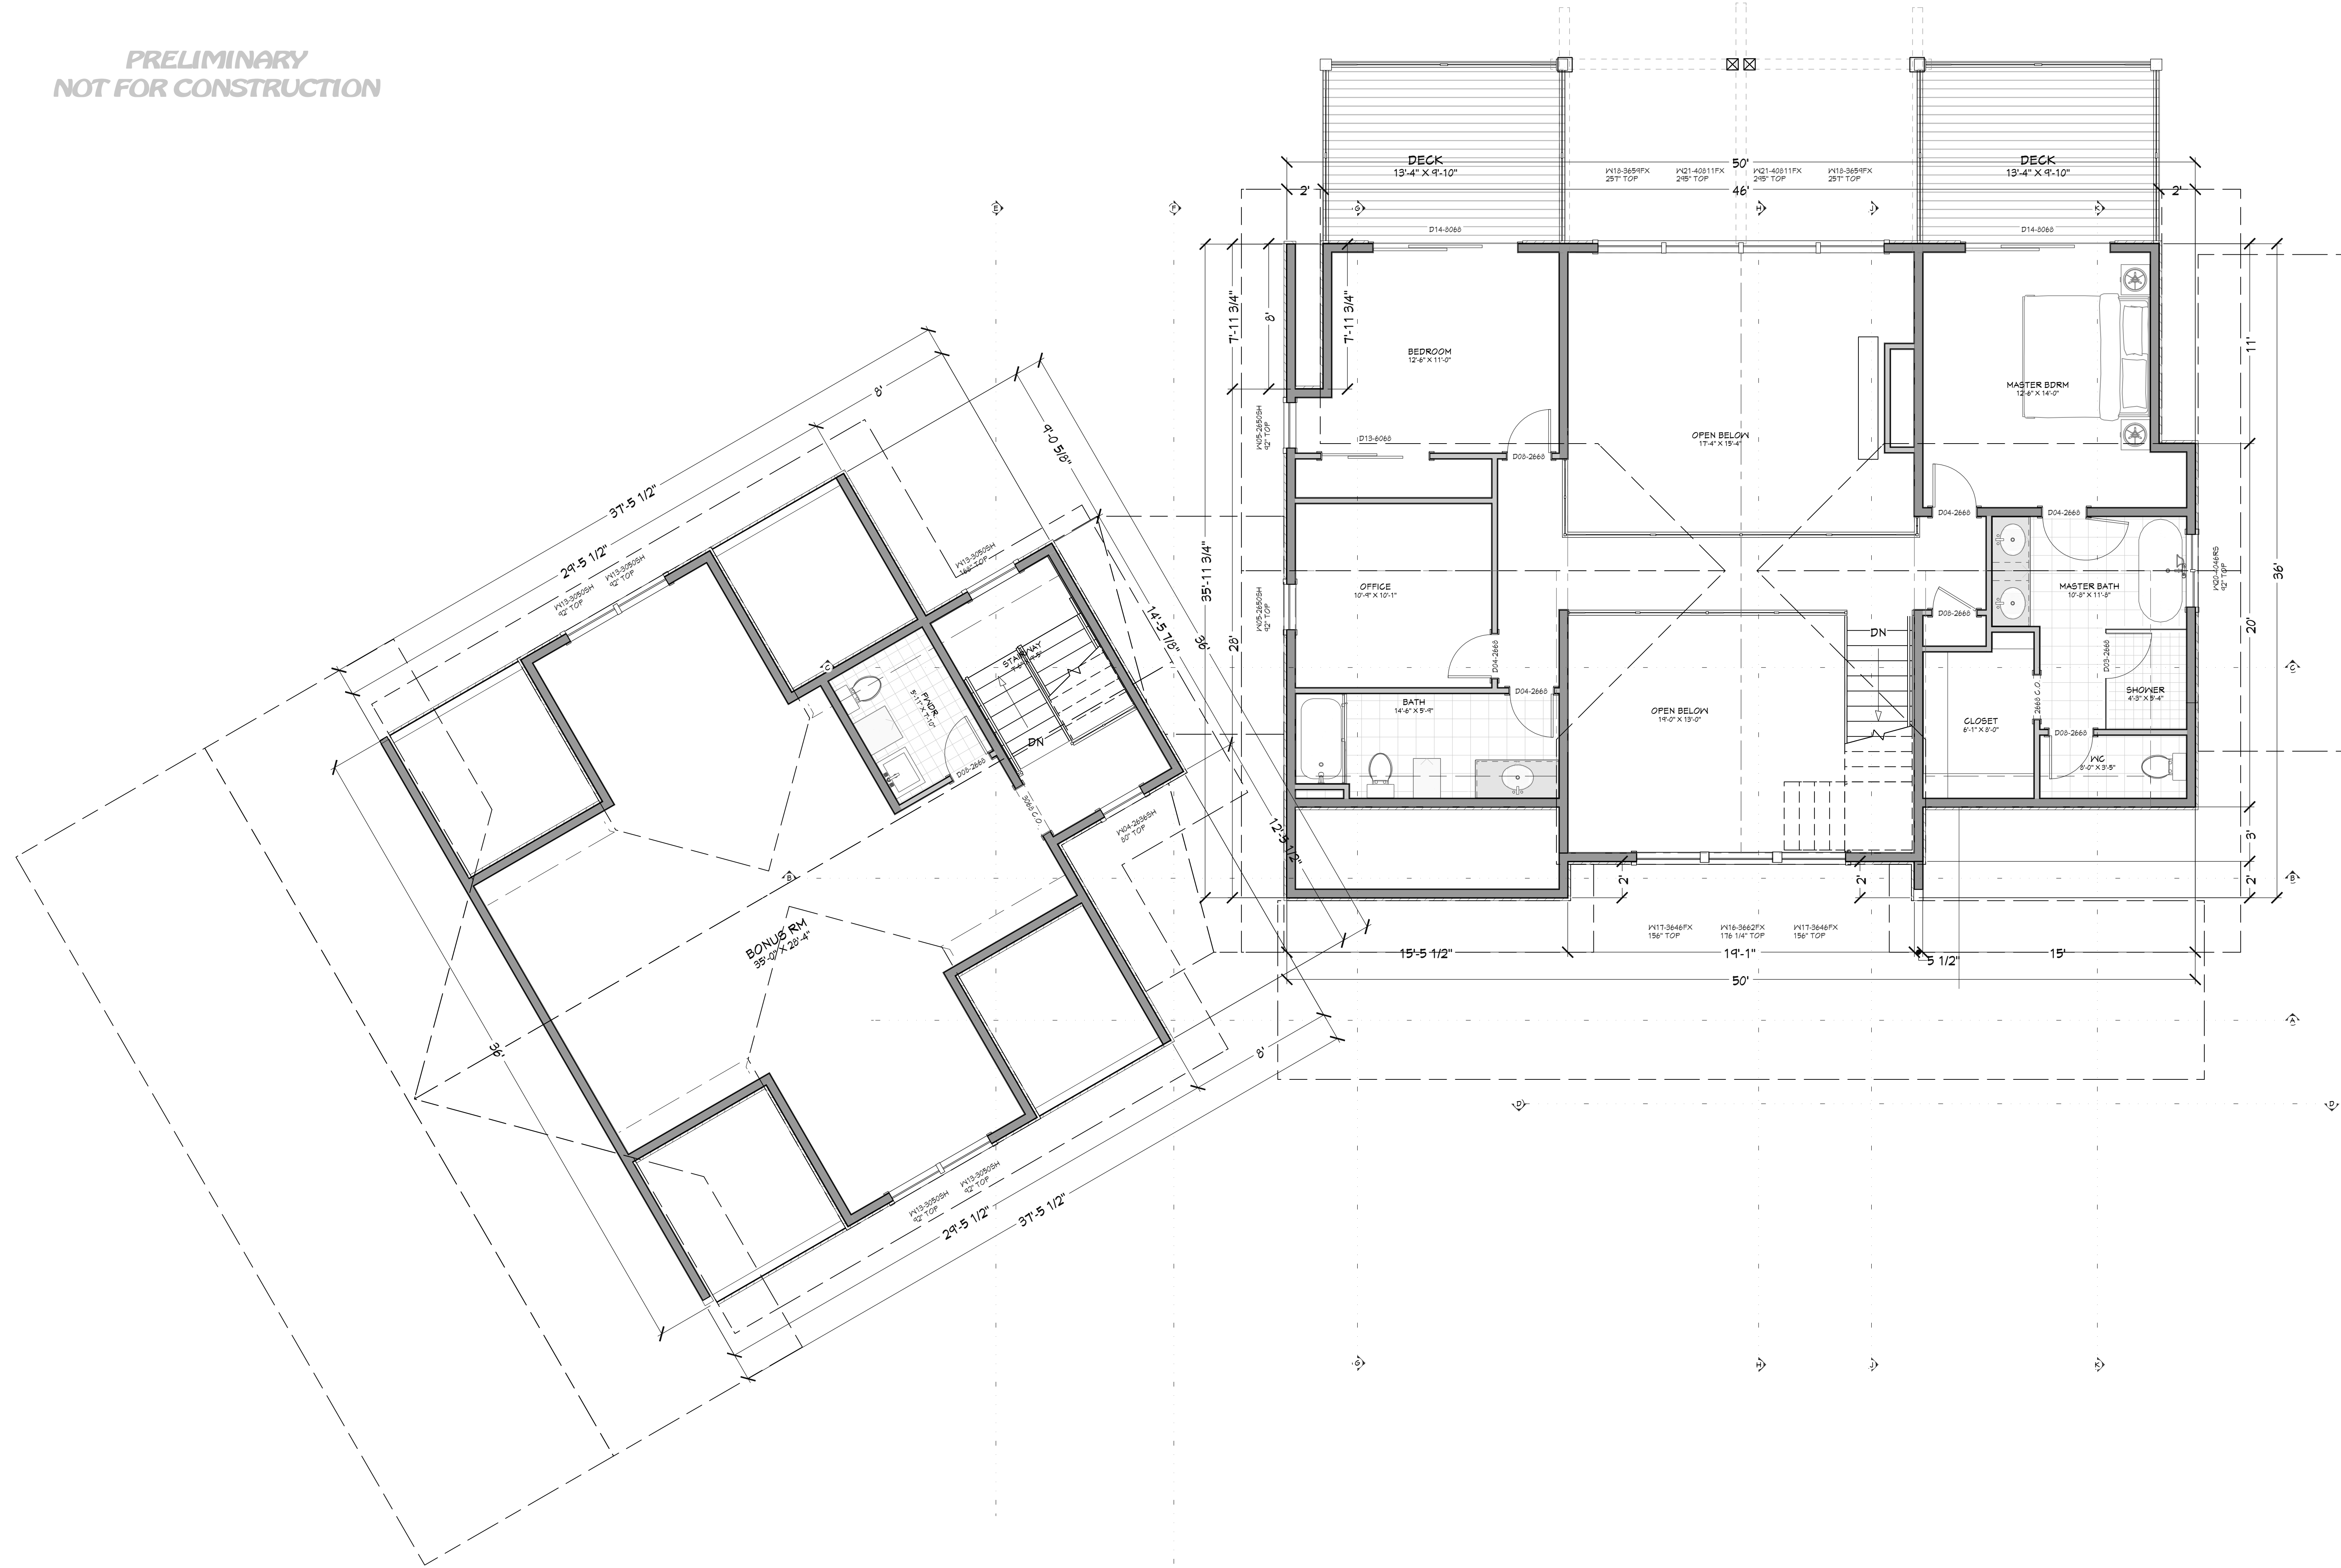

UPPER LEVEL NOTES:
ALL ANGLE 45° UNO
2x6 EXT. WALLS @ 16" O.C.
9'-1 1/8" PLATE HEIGHT UNO
ALL PARTITION DIMENSIONS
ARE TO FACE OF STUD

MAIN LEVEL	2177	sq. ft.
UPPER LEVEL	1010	sq. ft.
TOTAL LIVING SPACE	3187	sq. ft.
BONUS AREA	850	sq. ft.
MECH/UNFINISHED	29	sq. ft.
GARAGE	1741	sq. ft.
COVD PORCH/DECK	1126	sq. ft.

DOOR SCHEDULE									
NUMBER	QTY	FLOOR	SIZE	WIDTH	HEIGHT	TYPE	TEMPERED	DRF.	COMMENTS
D01	1	1	2'0" x 8'0"	24"	80"	SLIDING	YES		
D02	1	1	2'4" x 8'0"	24"	80"	HINGED			
D03	1	2	2'6" x 8'0"	30"	80"	SLIDING	YES		
D04	4	2	2'6" x 8'0"	30"	80"	HINGED			
D05	2	1	2'6" x 8'0"	30"	80"	HINGED			
D06	1	1	2'6" x 8'0"	30"	80"	HINGED			
D07	1	1	2'6" x 8'0"	30"	80"	SLIDING	YES		
D08	4	2	2'6" x 8'0"	30"	80"	HINGED			
D09	1	1	2'6" x 8'0"	30"	80"	HINGED			
D10	3	1	3'0" x 8'0"	36"	80"	HINGED			
D11	1	1	3'0" x 8'0"	36"	80"	HINGED			
D12	1	1	3'0" x 8'0"	36"	80"	SLIDING			
D13	2	2	3'0" x 8'0"	36"	80"	SLIDING			
D14	2	2	3'0" x 8'0"	36"	80"	SLIDING			
D15	1	1	3'0" x 8'0"	36"	80"	SLIDING			
D16	1	1	3'0" x 8'0"	36"	80"	SLIDING			
D17	2	1	1'0" x 8'0"	1'0"	80"	GARAGE			
D18	1	1	1'0" x 8'0"	1'0"	80"	GARAGE			

WINDOW SCHEDULE									
NUMBER	QTY	FLOOR	SIZE	WIDTH	HEIGHT	TEMPERED	DRF.	COMMENTS	CALC#
W01	2	1	2'0" x 8'0"	24"	80"	FIXED GLASS			W01
W02	2	1	2'4" x 8'0"	30"	80"	SINGLE HUNG			W02
W03	2	1	2'6" x 8'0"	30"	80"	SINGLE HUNG			W03
W04	1	2	2'6" x 8'0"	30"	80"	SINGLE HUNG			W04
W05	2	2	2'6" x 8'0"	30"	80"	SINGLE HUNG			W05
W06	1	1	3'0" x 8'0"	36"	80"	FIXED GLASS			W06
W07	5	1	3'0" x 8'0"	36"	80"	FIXED GLASS			W07
W08	1	1	3'0" x 8'0"	36"	80"	FIXED GLASS			W08
W09	5	1	3'0" x 8'0"	36"	80"	SINGLE HUNG			W09
W10	4	1	3'0" x 8'0"	36"	80"	FIXED GLASS			W10
W11	1	1	3'0" x 8'0"	36"	80"	SINGLE HUNG			W11
W12	2	1	3'0" x 8'0"	36"	80"	SINGLE HUNG			W12
W13	5	2	3'0" x 8'0"	36"	80"	SINGLE HUNG			W13
W14	4	1	3'0" x 8'0"	36"	80"	FIXED GLASS			W14
W15	3	2	3'0" x 8'0"	36"	80"	FIXED GLASS			W15
W16	1	2	3'0" x 8'0"	36"	80"	FIXED GLASS			W16
W17	2	2	3'0" x 8'0"	36"	80"	FIXED GLASS			W17
W18	2	2	3'0" x 8'0"	36"	80"	FIXED GLASS			W18
W19	4	1	4'0" x 8'0"	48"	80"	FIXED GLASS			W19
W20	1	2	4'0" x 8'0"	48"	80"	RIGHT SLIDING			W20
W21	2	2	4'0" x 8'0"	48"	80"	FIXED GLASS			W21

PROJECT NO.
25-006

4 BDRM 3 BATH 2-STORY
MTN. SHADOWS SUB NO. 4 LOT 18 BLOCK 1 VALLEY CO., ID

SHEET SIZE
30" x 42"

INITIAL DATE: 1/3/2025
PRINT DATE: 4/11/2025

DRAWN BY:
Steve

FLOOR PLAN - 2ND LEVEL

SMC Design
SMC Design
203.249.7288
Nampa, ID

SHEET NUMBER
A3
PAGE 3

