

PRELIMINARY
NOT FOR CONSTRUCTION



PARCEL D 02 035BA, OCONEE CO. GA
1 IN = 25 FT

PAGE	SHEET INDEX
A1	TITLE
A2	SITE PLAN
A3	FLOOR PLAN - 1ST LEVEL
	FLOOR PLAN - BASEMENT

PROJECT NO.
25-007

4 BDRM 3 BATH W/ WALKOUT BASEMENT
FOR MUILENBURG - MODERN .GA

SHEET SIZE
30" x 42"

INITIAL DATE: 11/12/2025
PRINT DATE: 2/4/2026

DRAWN BY:
Steve


SMC Design
SMC Design
208.249.7288
Nampa, ID

SHEET NUMBER
A1
PAGE 1

CONTRACTOR TO VERIFY ALL DETAILS, DIMENSIONS, AND SPECIFICATIONS PRIOR TO CONSTRUCTION, AND REPORT ANY OMISSIONS AND/OR ERRORS TO SMC DESIGN. THE PURCHASER OR BUILDER OF THIS PLAN RELEASES SMC DESIGN FROM ANY CLAIMS, LITIGATIONS OR SUITS THAT MAY ARISE DURING CONSTRUCTION OR ANYTIME THEREAFTER.

SITE PLAN

PRELIMINARY
NOT FOR CONSTRUCTION

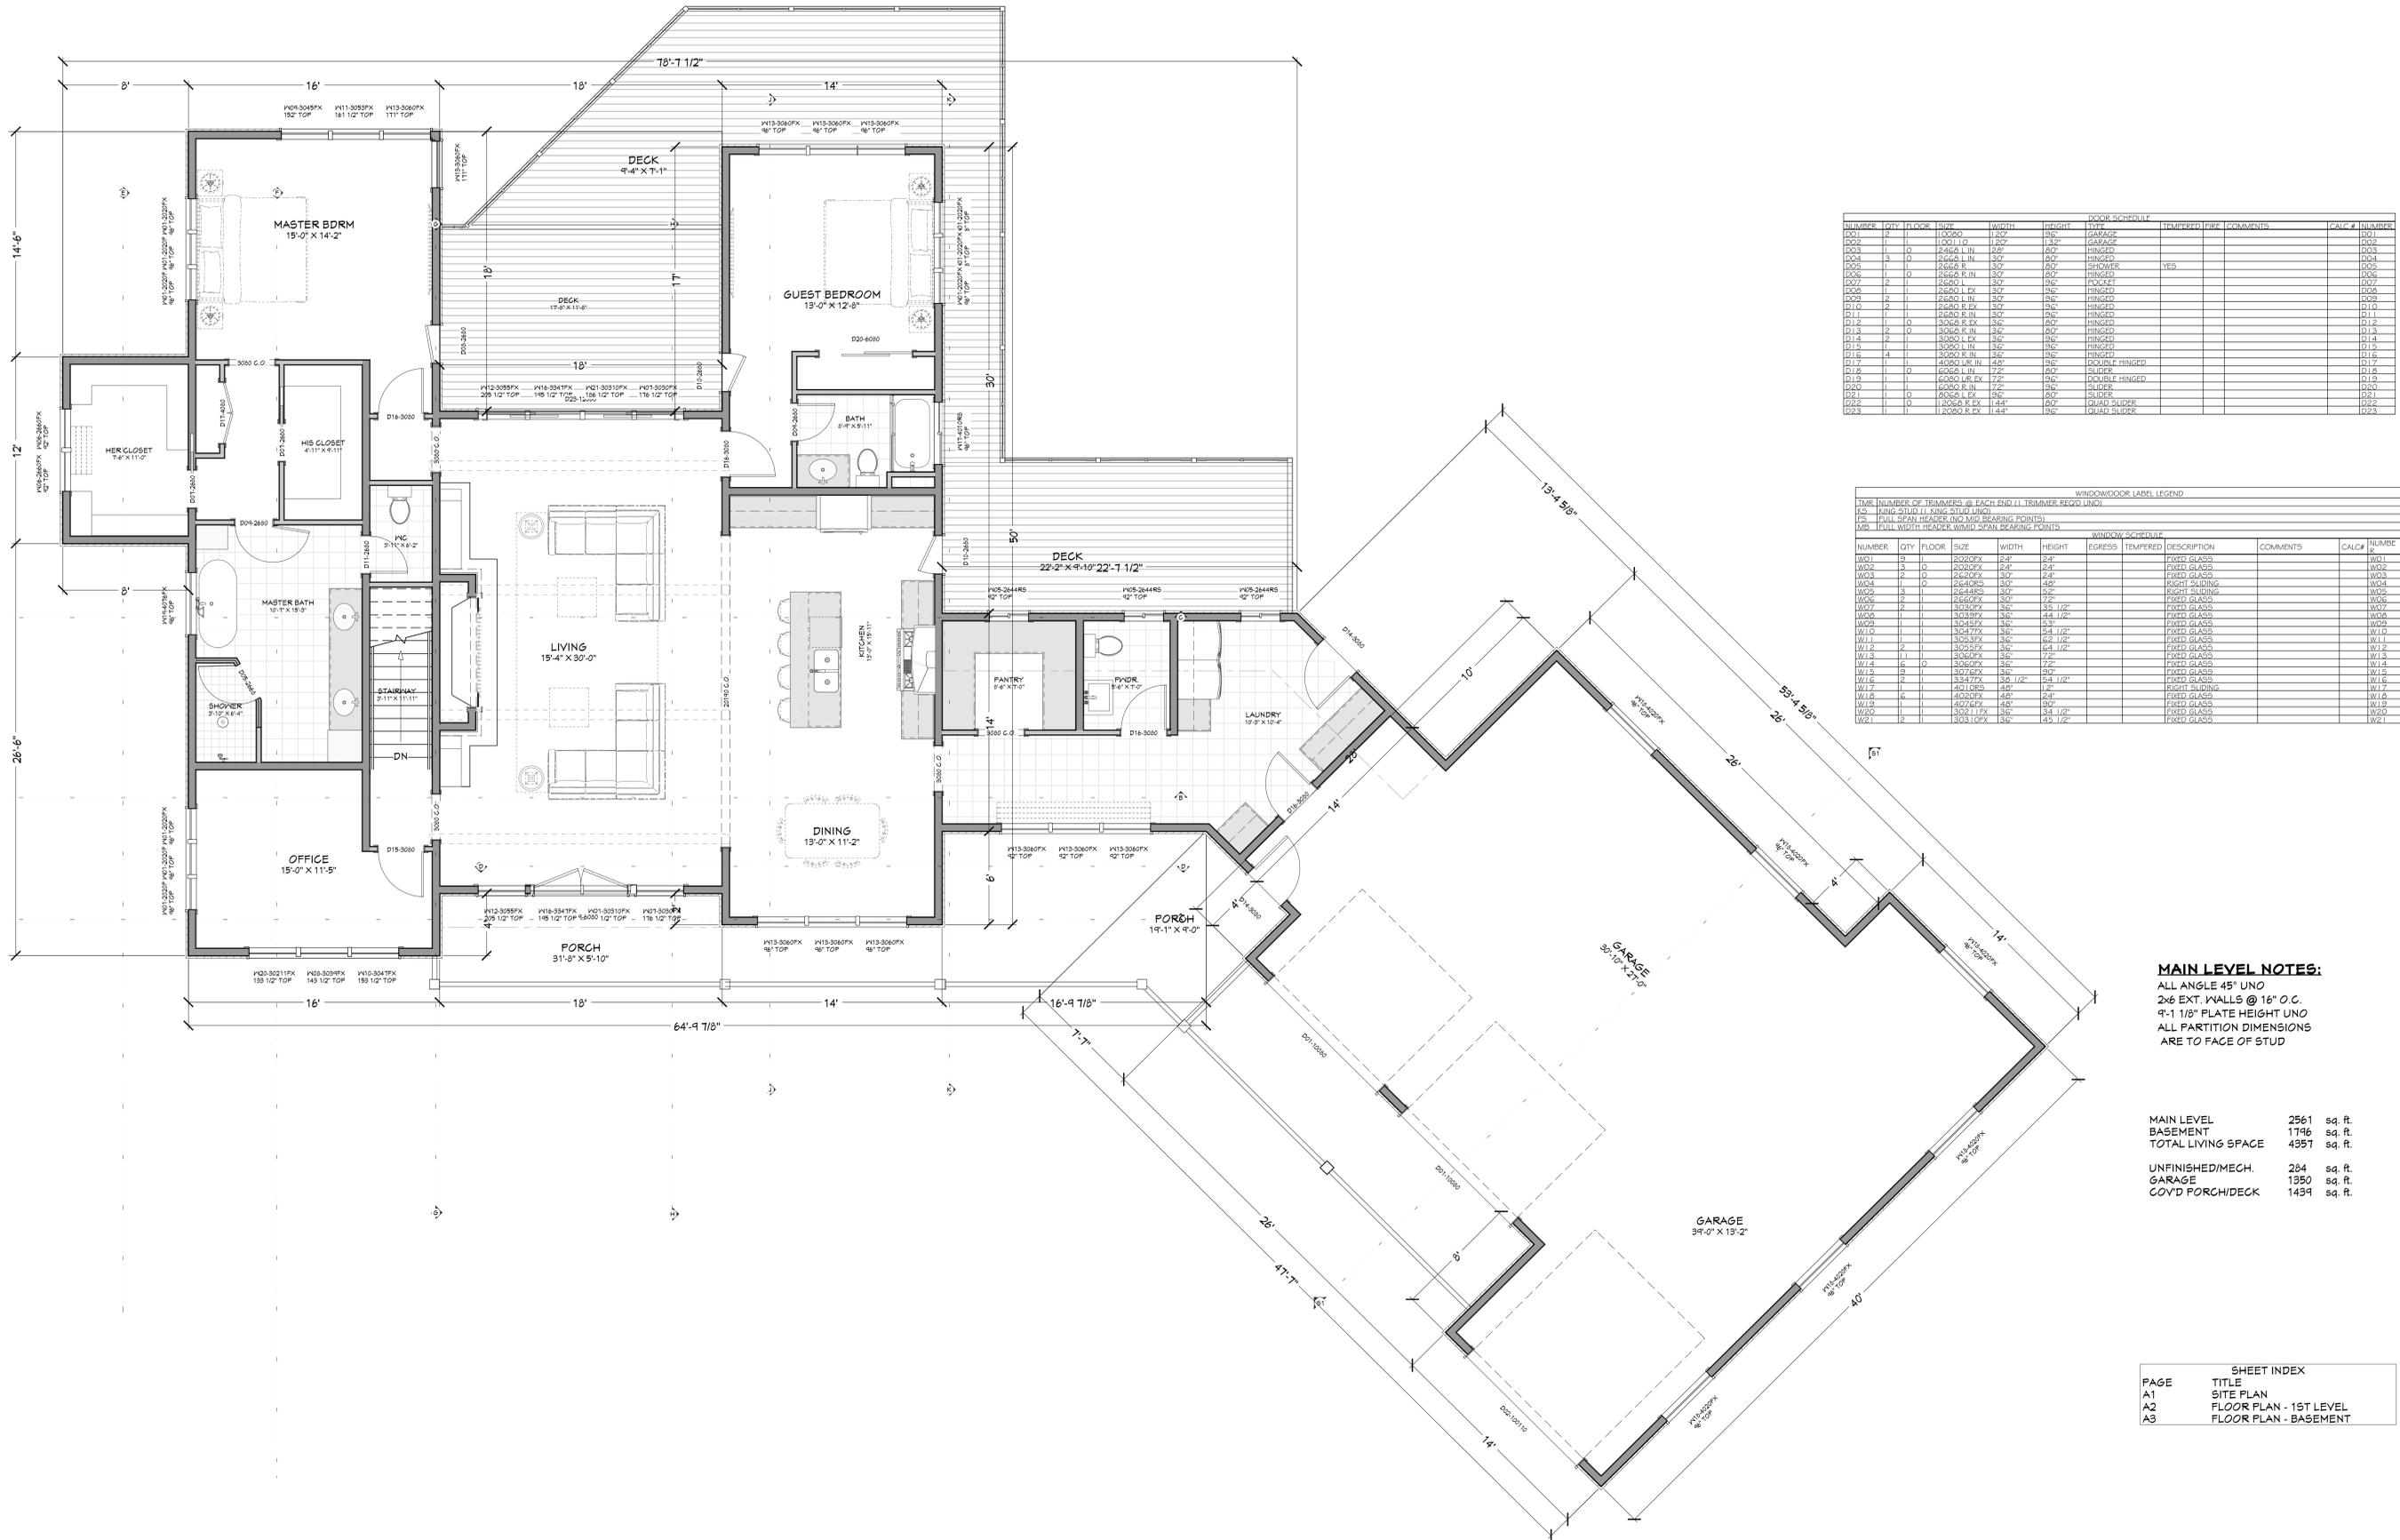

NUMBER	QTY	FLOOR	SIZE	WIDTH	HEIGHT	TYPE	TEMPERED	FIBR	COMMENTS	CALC.#	NUMBER

WINDOW/DOOR LABEL LEGEND											
TRIM NUMBER OF TRIMMERS @ EACH END (I TRIMMER BECD UNO)											
R2 KING STUD (I KING STUD UNO)											
FS FULL SPAN HEADER (NO MID BEARING POINTS)											
MR FULL WIDTH HEADR. W/OUT SPAN BEARING POINTS											
NUMBER	QTY	FLOOR	SIZE	WIDTH	HEIGHT	WINDOW SCHEDULE	DESCRIPTION	COMMENTS	CALC.#	NUMBER	

MAIN LEVEL NOTES:
 ALL ANGLE 45° UNO
 2x6 EXT. WALLS @ 16" O.C.
 9'-1 1/8" PLATE HEIGHT UNO
 ALL PARTITION DIMENSIONS
 ARE TO FACE OF STUD

MAIN LEVEL	2561	sq. ft.
BASEMENT	1796	sq. ft.
TOTAL LIVING SPACE	4357	sq. ft.
UNFINISHED/MECH.	284	sq. ft.
GARAGE	1350	sq. ft.
COVD' PORCH/DECK	1439	sq. ft.

SHEET INDEX	
PAGE	TITLE
A1	SITE PLAN
A2	FLOOR PLAN - 1ST LEVEL
A3	FLOOR PLAN - BASEMENT

PROJECT NO.
25-007

4 BDRM 3 BATH W/ WALKOUT BASEMENT
FOR MULENBURG - MODERN .GA

SHEET SIZE
30" x 42"


INITIAL DATE: 11/11/2025
PRINT DATE: 2/11/2026

DRAWN BY:
Steve

FLOOR PLAN - 1ST LEVEL

SMC Design
SMC Design
208.249.7288
Nampa, ID

SHEET NUMBER
A2
PAGE 2

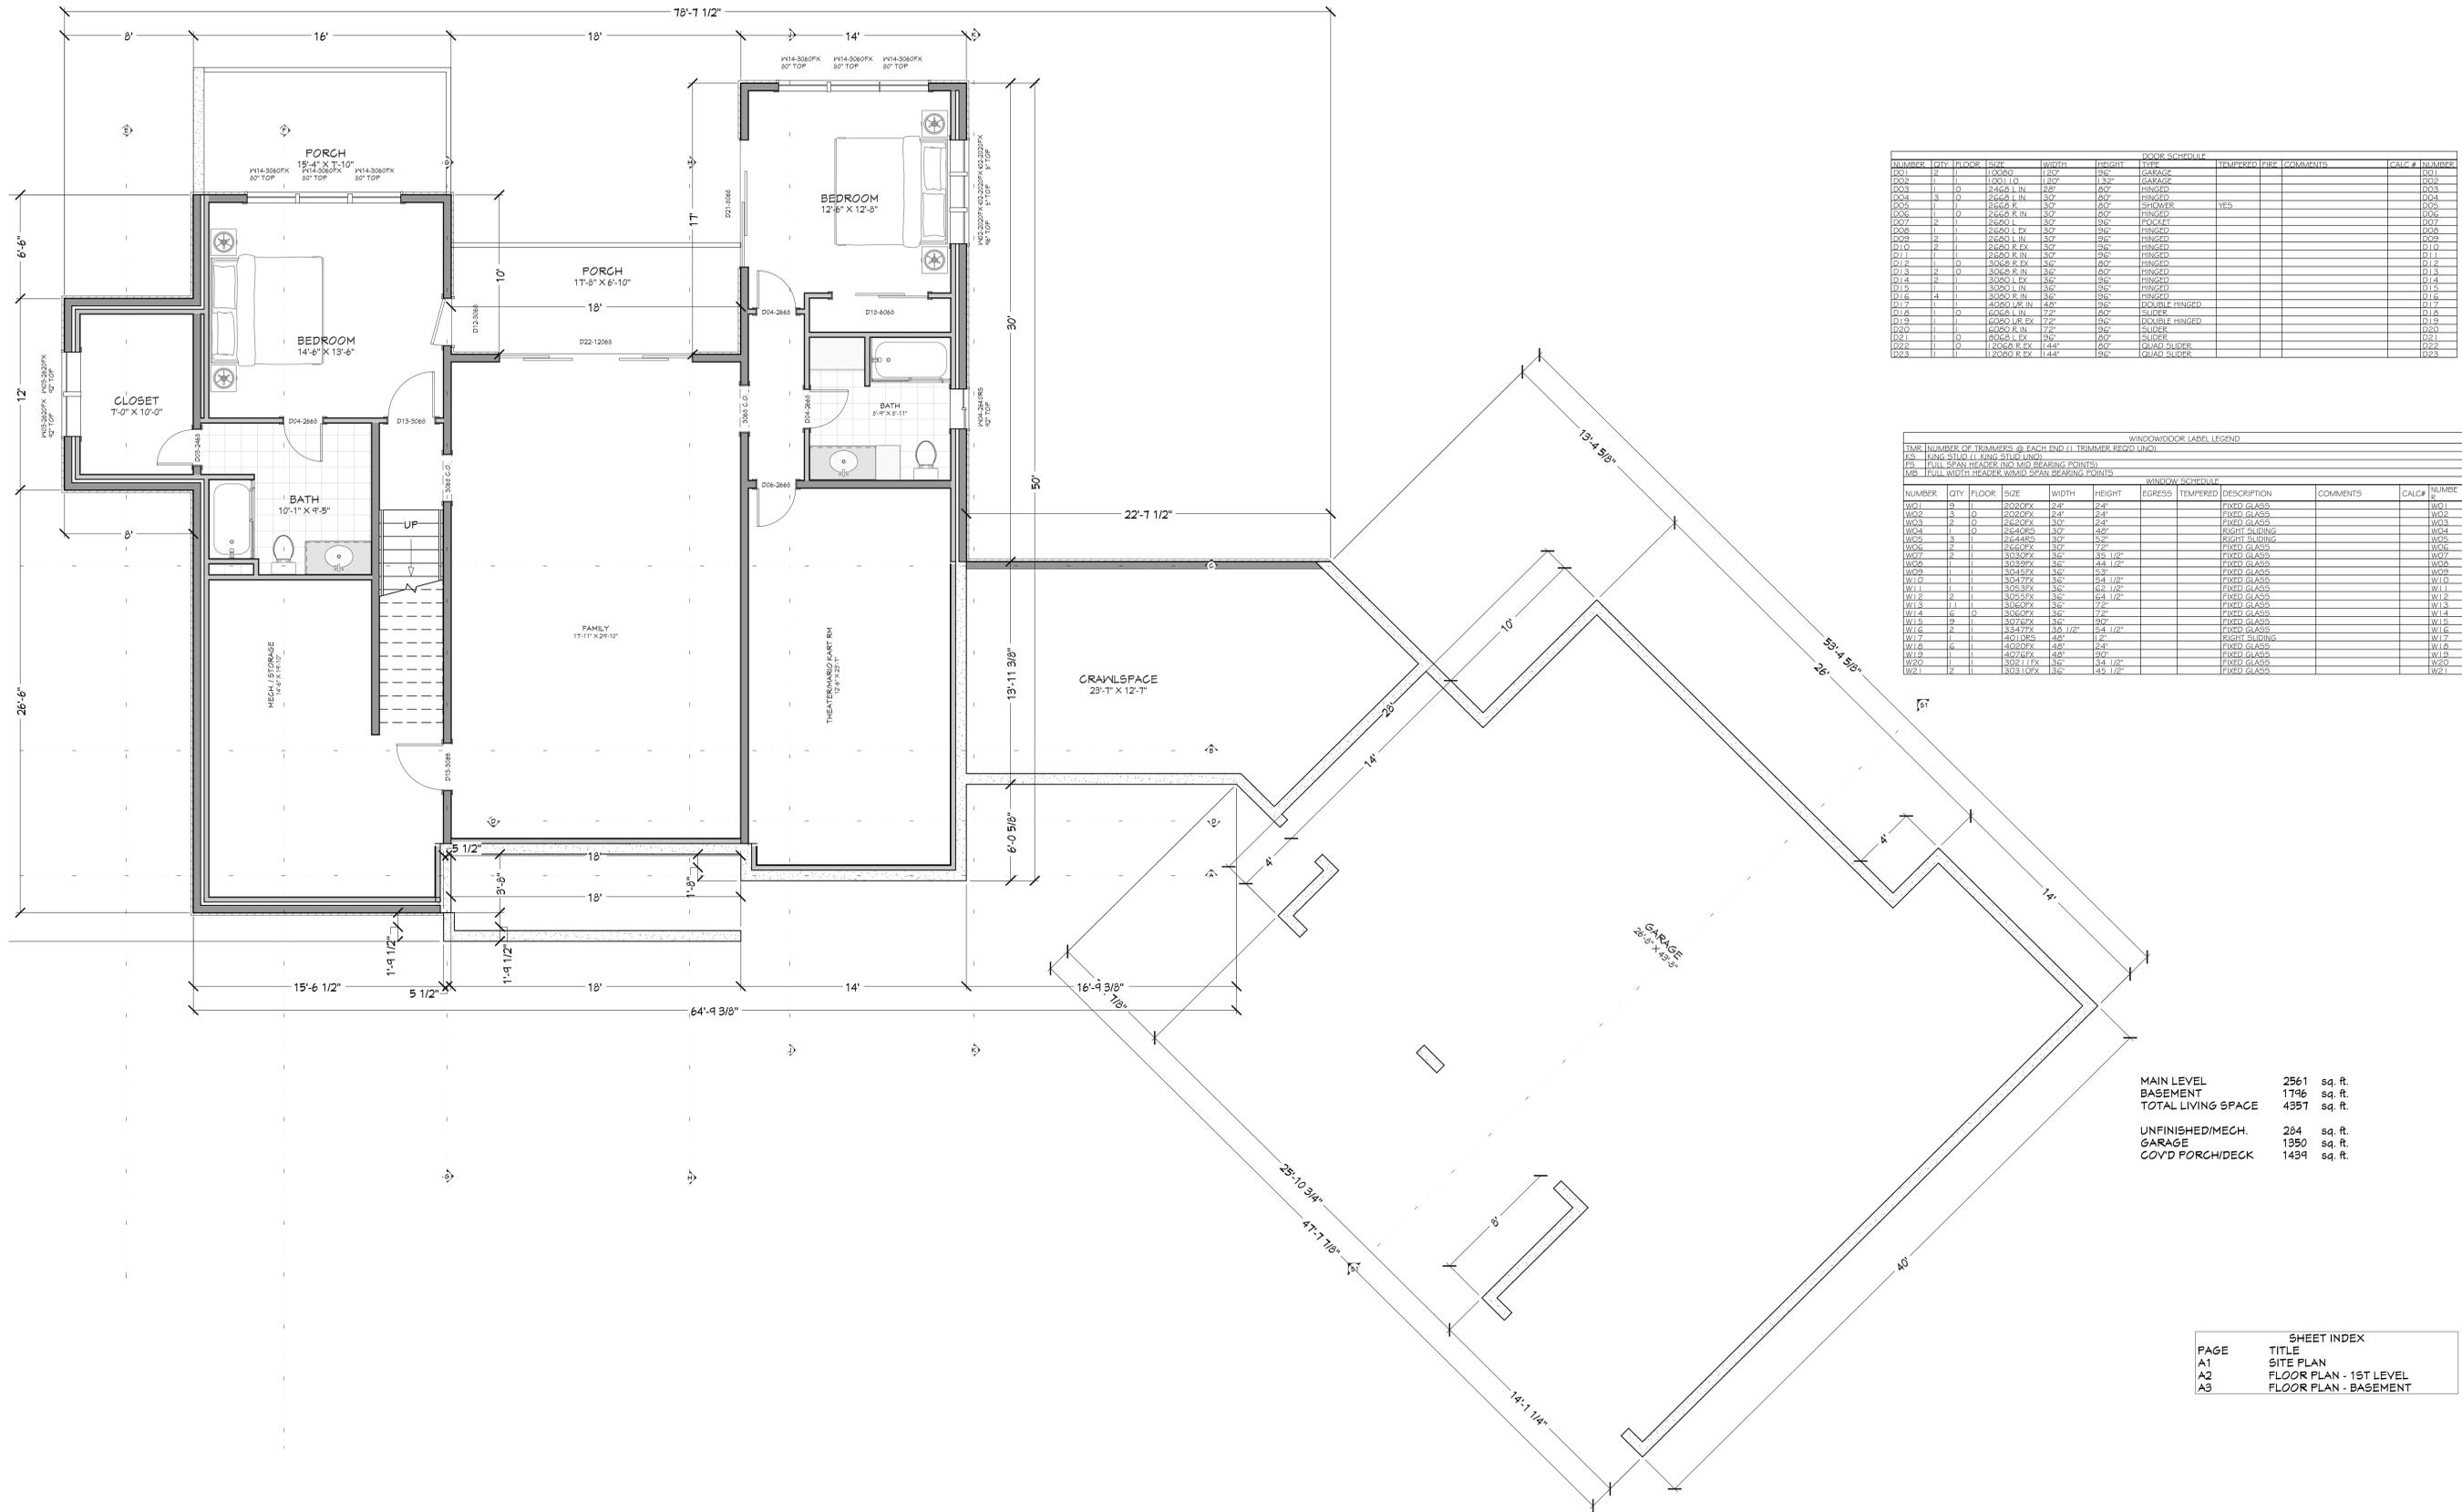

NUMBER	QTY	FLOOR	SIZE	WIDTH	HEIGHT	DOOR SCHEDULE*	TEMPERED	FIBR	COMMENTS	CALC.#	NUMBER

NUMBER	QTY	FLOOR	SIZE	WIDTH	HEIGHT	WINDOW SCHEDULE*	DESCRIPTION	COMMENTS	CALC.#	NUMBER

MAIN LEVEL	2561	sq. ft.

PAGE	TITLE
A1	SITE PLAN
A2	FLOOR PLAN - 1ST LEVEL
A3	FLOOR PLAN - BASEMENT

PROJECT NO.
25-007

4 BDRM 3 BATH W/ WALKOUT BASEMENT
FOR MULENBURG - MODERN .GA

SHEET SIZE
30" x 42"

INITIAL DATE: 11/12/2025
PRINT DATE: 2/14/2026

DRAWN BY:
Steve

SMC Design
SMC Design
208.249.7288
Nampa, ID

SHEET NUMBER
A3
PAGE 3





