



PROJECT NO.  
25-007

4 BDRM 3 BATH W/ WALKOUT BASEMENT  
FOR MUILENBURG - MODERN .GA

CONTRACTOR TO VERIFY ALL DETAILS, DIMENSIONS, AND SPECIFICATIONS PRIOR TO CONSTRUCTION, AND REPORT ANY OMISSIONS AND/OR ERRORS TO SMC DESIGN. THE PURCHASER OR BUILDER OF THIS PLAN RELEASES SMC DESIGN FROM ANY CLAIMS, LITIGATIONS OR SUITS THAT MAY ARISE DURING CONSTRUCTION OR ANYTIME THEREAFTER.

SHEET SIZE  
30" x 42"

INITIAL DATE: 11/12/2025  
PRINT DATE: 3/19/2026

DRAWN BY:  
Steve

SITE PLAN


PAGE	SHEET INDEX
A1	TITLE
A2	SITE PLAN
A3	FLOOR PLAN - 1ST LEVEL
	FLOOR PLAN - BASEMENT

PARCEL D 02 035BA, OCONEE CO. GA  
1 IN = 25 FT

SMC Design  
SMC Design  
208.249.7288  
Nampa, ID

SHEET NUMBER  
**A1**  
PAGE 1

PRELIMINARY  
NOT FOR CONSTRUCTION

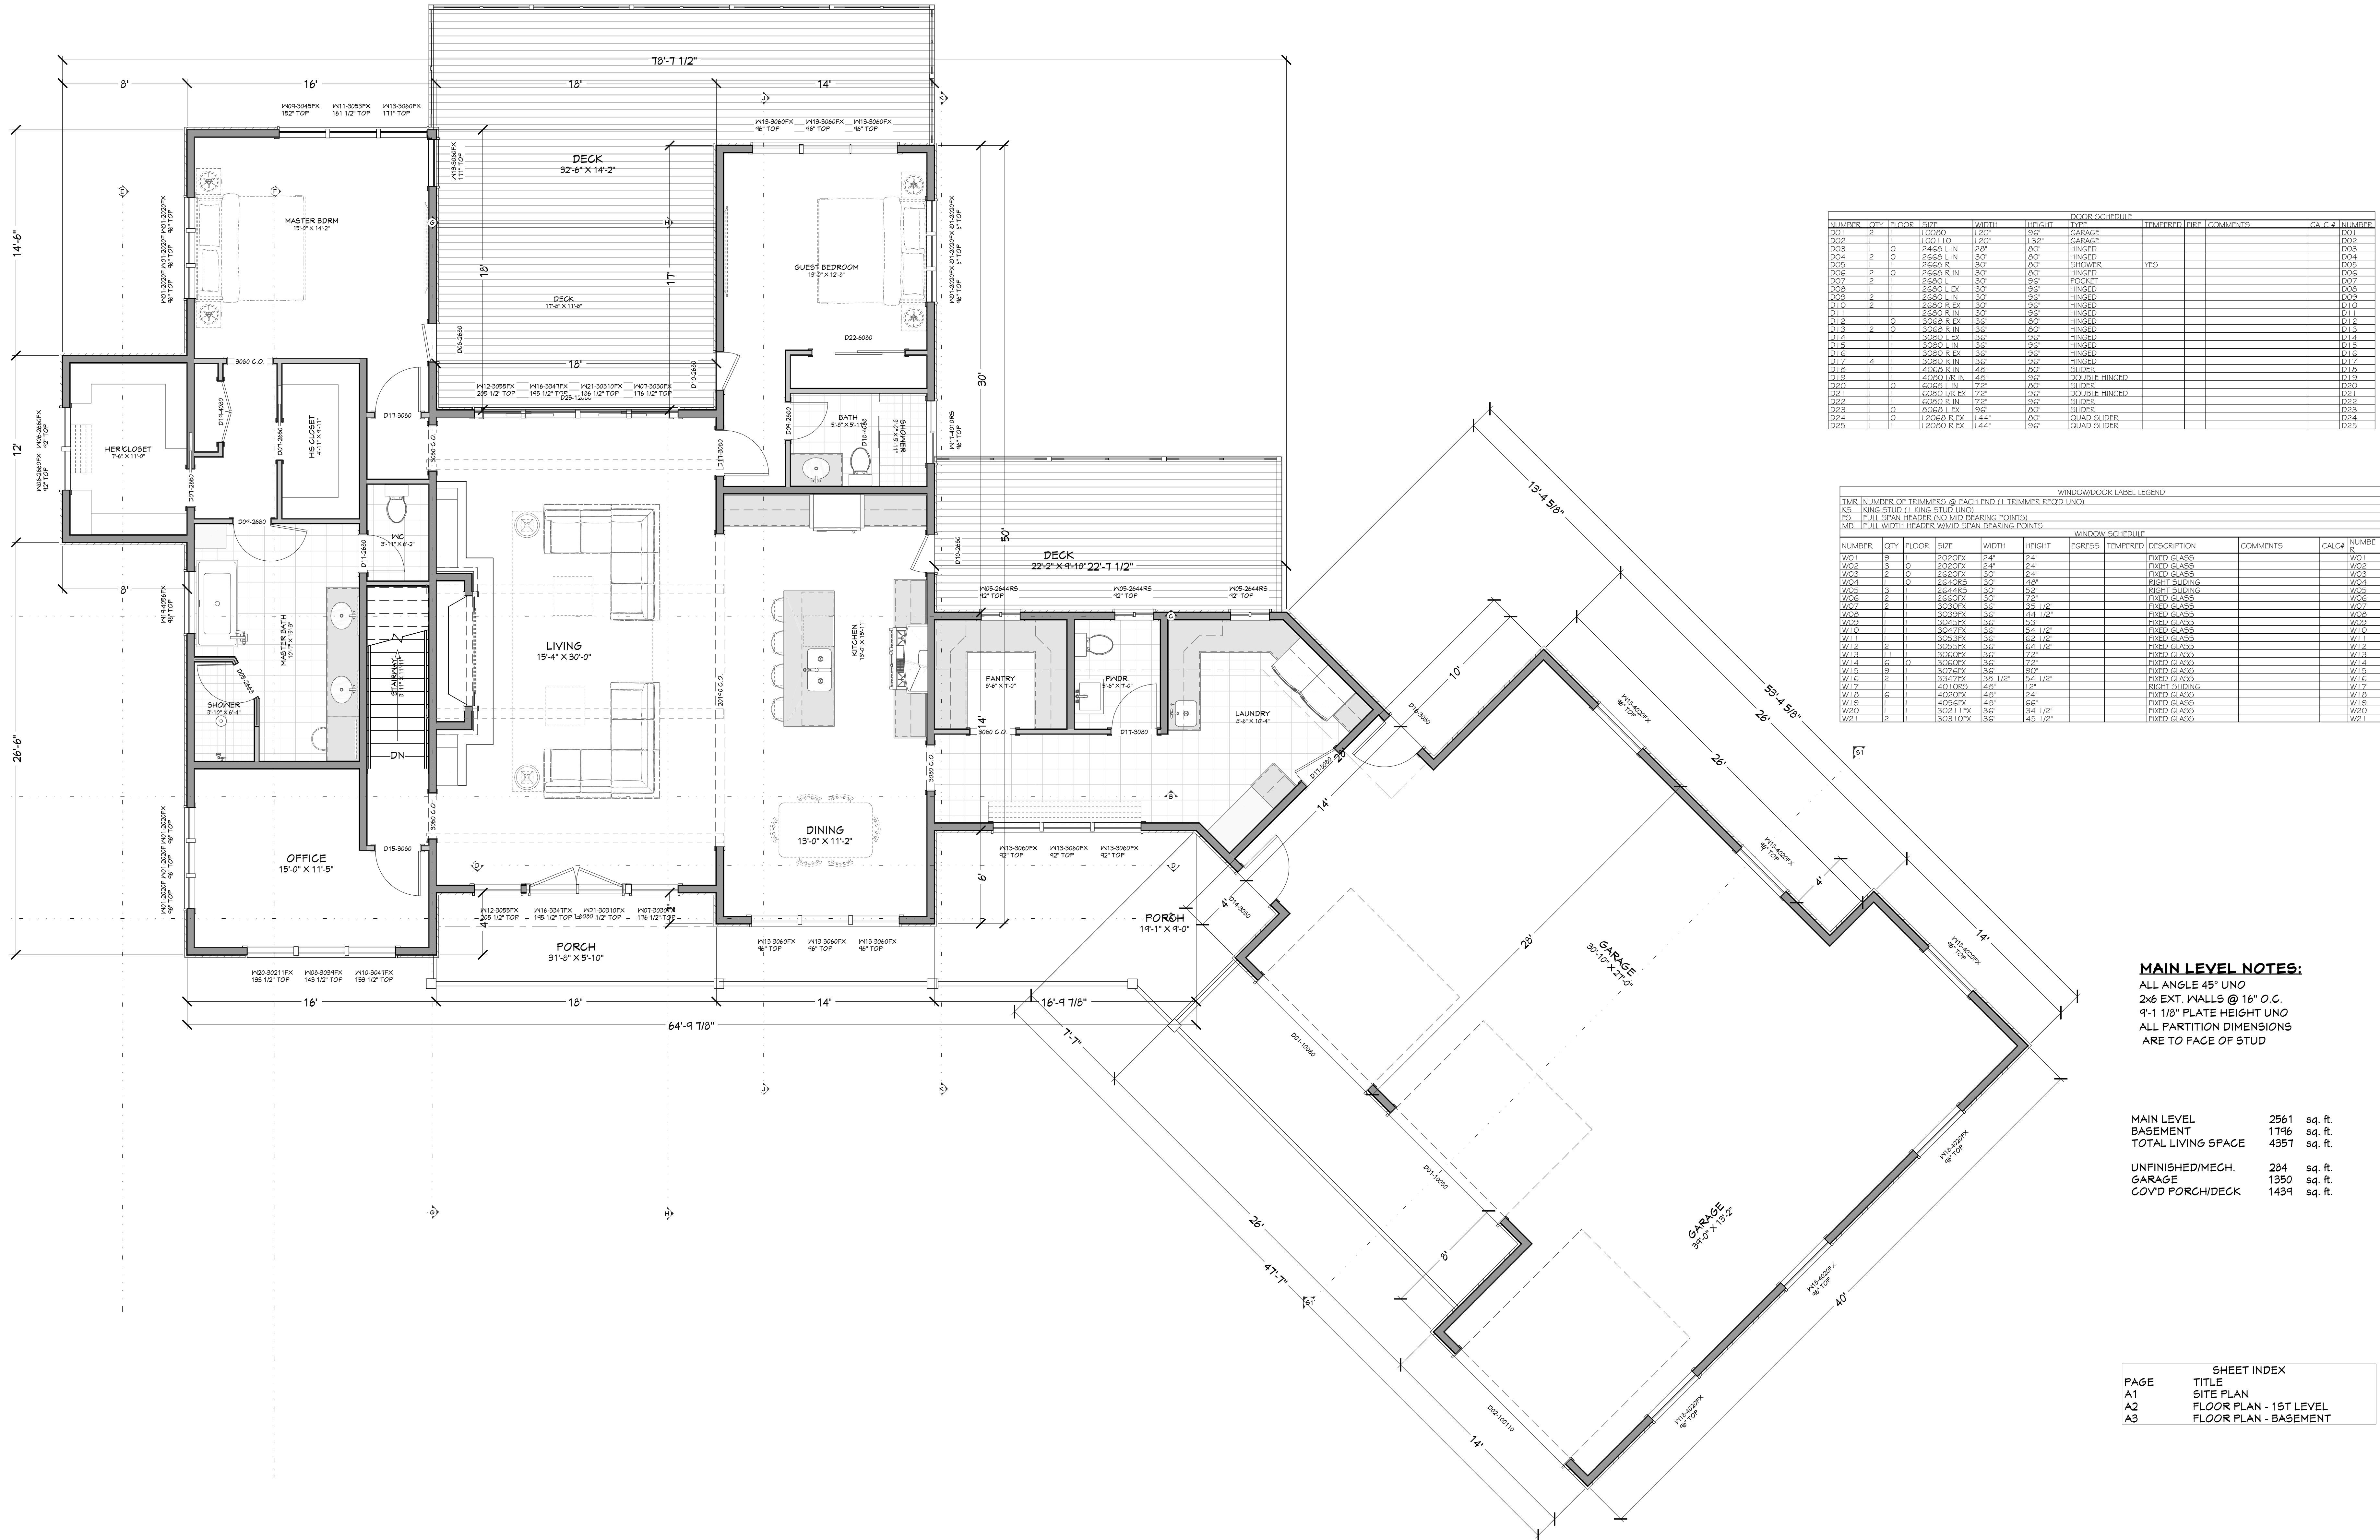

NUMBER	QTY	FLOOR	SIZE	WIDTH	HEIGHT	TYPE	TEMPERED	FIBR	COMMENTS	CALC.#	NUMBER

NUMBER	QTY	FLOOR	SIZE	WIDTH	HEIGHT	WINDOW SCHEDULE	DESCRIPTION	COMMENTS	CALC.#	NUMBER

**MAIN LEVEL NOTES:**  
 ALL ANGLE 45° UNO  
 2x6 EXT. WALLS @ 16" O.C.  
 9'-1 1/8" PLATE HEIGHT UNO  
 ALL PARTITION DIMENSIONS  
 ARE TO FACE OF STUD

MAIN LEVEL	2561	sq. ft.
BASEMENT	1796	sq. ft.
TOTAL LIVING SPACE	4357	sq. ft.
UNFINISHED/MECH.	284	sq. ft.
GARAGE	1350	sq. ft.
COVD' PORCH/DECK	1439	sq. ft.

PAGE	TITLE
A1	SITE PLAN
A2	FLOOR PLAN - 1ST LEVEL
A3	FLOOR PLAN - BASEMENT

PROJECT NO.  
25-007

4 BDRM 3 BATH W/ WALKOUT BASEMENT  
FOR MULENBURG - MODERN .GA


SHEET SIZE  
30" x 42"

INITIAL DATE: 11/12/2025  
PRINT DATE: 3/19/2026

DRAWN BY:  
Steve

SMC Design  
SMC Design  
208.249.7288  
Nampa, ID

SHEET NUMBER  
A2  
PAGE 2

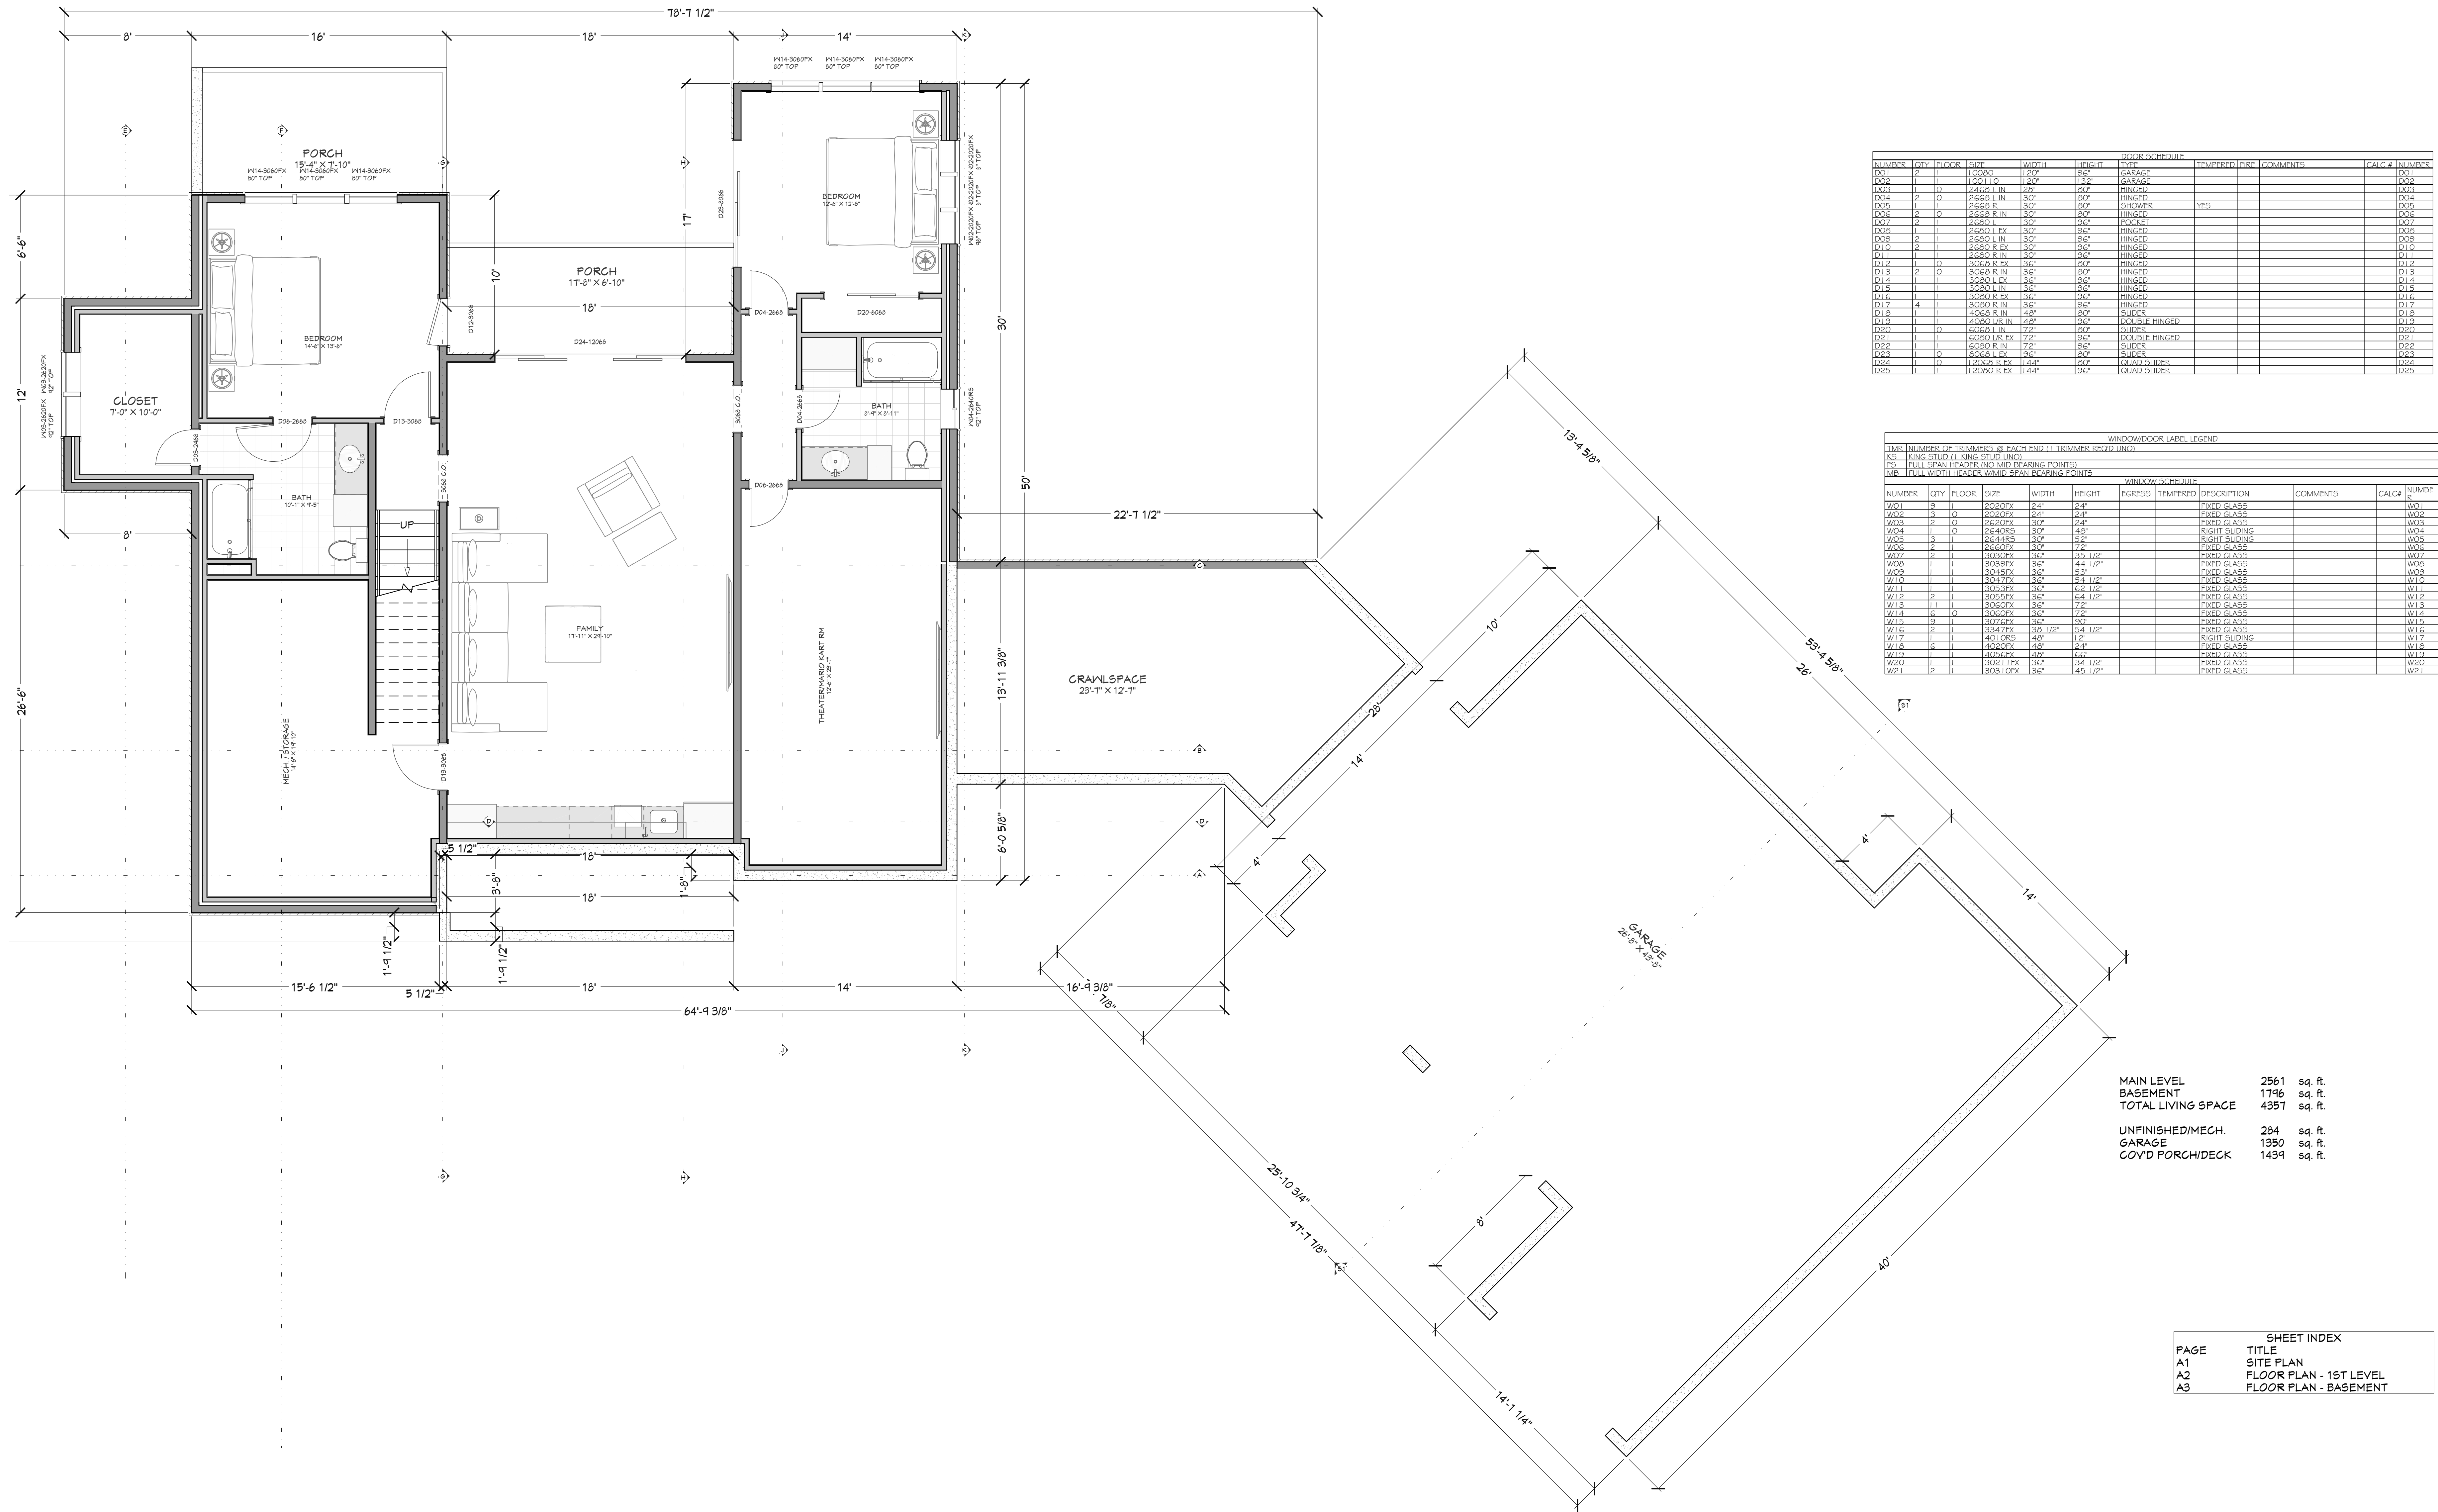

NUMBER	QTY	FLOOR	SIZE	WIDTH	HEIGHT	TYPE	TEMPERED	FIBR	COMMENTS	CALC.#	NUMBER

WINDOW/DOOR LABEL LEGEND											
TRIM NUMBER OF TRIMMERS @ EACH END (I TRIMMER REQ'D UNCL)											
RS KING STUD (I KING STUD UNCL)											
FS FULL SPAN HEADER (NO MID BEARING POINTS)											
NUMBER	QTY	FLOOR	SIZE	WIDTH	HEIGHT	WINDOW SCHEDULE	DESCRIPTON	COMMENTS	CALC.#	NUMBER	
W01	3	0	2020FX	24"	24"		FIXED GLASS			W01	
W02	3	0	2020FX	24"	24"		FIXED GLASS			W02	
W03	2	0	2620FX	30"	24"		FIXED GLASS			W03	
W04	1	0	2640RS	30"	30"		RIGHT SLIDING			W04	
W05	3	1	2644RS	30"	52"		RIGHT SLIDING			W05	
W06	2	1	2664FX	30"	72"		FIXED GLASS			W06	
W07	2	1	3030FX	36"	35 1/2"		FIXED GLASS			W07	
W08	1	1	3030FX	36"	44 1/2"		FIXED GLASS			W08	
W09	1	1	3042FX	36"	53"		FIXED GLASS			W09	
W10	1	1	3047FX	36"	54 1/2"		FIXED GLASS			W10	
W11	1	1	3053FX	36"	62 1/2"		FIXED GLASS			W11	
W12	2	1	3053FX	36"	64 1/2"		FIXED GLASS			W12	
W13	1	1	3060FX	36"	72"		FIXED GLASS			W13	
W14	6	0	3060FX	36"	72"		FIXED GLASS			W14	
W15	9	1	3072FX	36"	80"		FIXED GLASS			W15	
W16	2	1	3347FX	30 1/2"	54 1/2"		FIXED GLASS			W16	
W17	1	1	4010RS	48"	112"		RIGHT SLIDING			W17	
W18	6	0	4020FX	48"	64"		FIXED GLASS			W18	
W19	1	1	4020FX	48"	64"		FIXED GLASS			W19	
W20	1	1	3021FX	36"	34 1/2"		FIXED GLASS			W20	
W21	2	1	30310FX	36"	45 1/2"		FIXED GLASS			W21	

MAIN LEVEL	2561	sq. ft.

SHEET INDEX	
PAGE	TITLE
A1	SITE PLAN
A2	FLOOR PLAN - 1ST LEVEL
A3	FLOOR PLAN - BASEMENT

PROJECT NO.  
25-007

4 BDRM 3 BATH W/ WALKOUT BASEMENT  
FOR MULLENBURG - MODERN .GA

SHEET SIZE  
30" x 42"

INITIAL DATE: 11/12/2025  
PRINT DATE: 3/19/2026

DRAWN BY:  
Steve

SMC Design  
SMC Design  
208.249.7288  
Nampa, ID

SHEET NUMBER  
A3  
PAGE 3





