



1 IN = 25 FT

PAGE	SHEET INDEX
A1	TITLE
A2	SITE PLAN
A3	FLOOR PLAN - 1ST LEVEL
	FLOOR PLAN - BASEMENT

PROJECT NO.
25-007

5 BDRM 4-1/2 BATH 2-STORY
BHOIR VALLEY CO.,ID

SHEET SIZE
30' x 42"

INITIAL DATE: 11/12/2025
PRINT DATE: 11/19/2025


DRAWN BY:
Steve

SMC Design
SMC Design
208.249.7288
Nampa, ID

SHEET NUMBER
A1
PAGE 1

CONTRACTOR TO VERIFY ALL DETAILS, DIMENSIONS, AND SPECIFICATIONS PRIOR TO CONSTRUCTION. AND REPORT ANY OMISSIONS AND/OR ERRORS TO SMC DESIGN. THE PURCHASER OR BUILDER OF THIS PLAN RELEASES SMC DESIGN FROM ANY CLAIMS, LITIGATIONS OR SUITS THAT MAY ARISE DURING CONSTRUCTION OR ANYTIME THEREAFTER.

PRELIMINARY
NOT FOR CONSTRUCTION

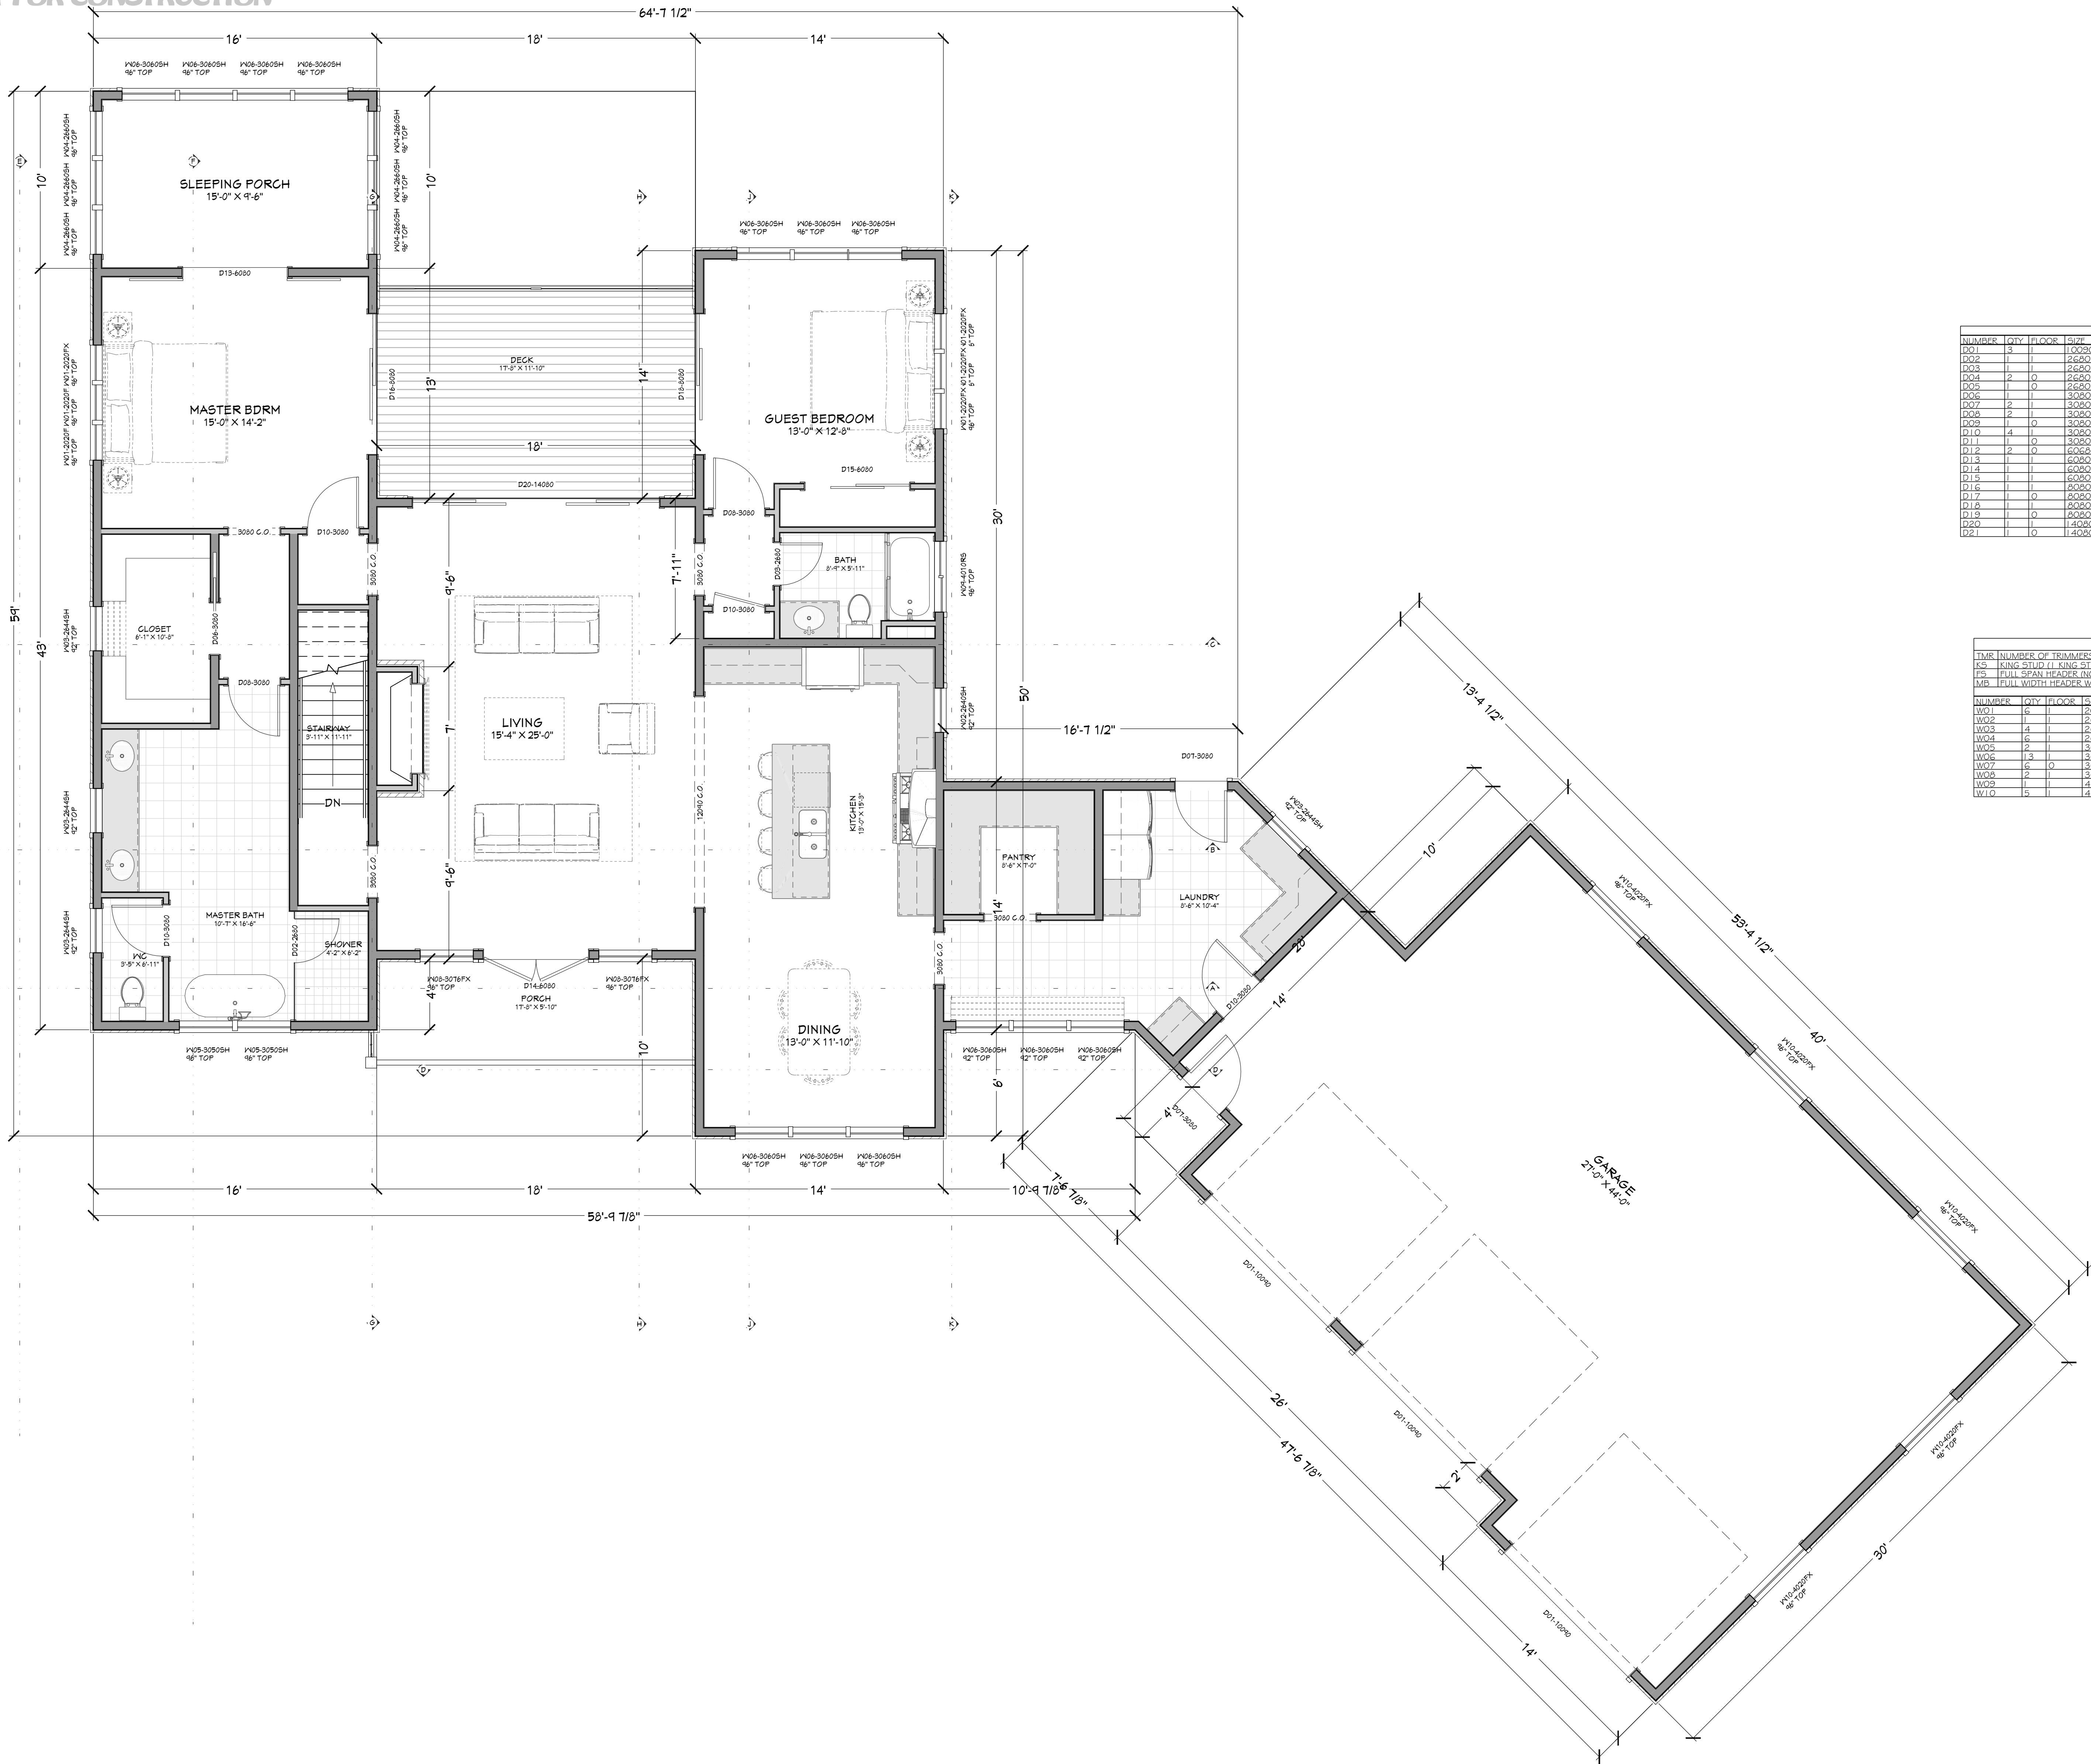

DOOR SCHEDULE											
NUMBER	QTY	FLOOR	SIZE	WIDTH	HEIGHT	TYPE	TEMPERED	FIBR	COMMENTS	CALC. #	NUMBER


MAIN LEVEL NOTES:
ALL ANGLE 45° UNO
2x6 EXT. WALLS @ 16" O.C.
9'-1 1/8" PLATE HEIGHT UNO
ALL PARTITION DIMENSIONS
ARE TO FACE OF STUD

MAIN LEVEL	2131	sq. ft.
BASEMENT	1522	sq. ft.
TOTAL LIVING SPACE	3653	sq. ft.
UNFINISHED/MECH.	328	sq. ft.
GARAGE	1212	sq. ft.
COVD PORCH/DECK	861	sq. ft.

SHEET INDEX	
PAGE	TITLE
A1	SITE PLAN
A2	FLOOR PLAN - 1ST LEVEL
A3	FLOOR PLAN - BASEMENT

PROJECT NO.
25-007

5 BDRM 4-1/2 BATH 2-STORY
BHOTR VALLEY CO.,ID

CONTRACTOR TO VERIFY ALL DETAILS, DIMENSIONS, AND SPECIFICATIONS PRIOR TO CONSTRUCTION. AND REPORT ANY OMISSIONS AND/OR ERRORS TO SMC DESIGN. THE PURCHASER OR BUILDER OF THIS PLAN RELEASES SMC DESIGN FROM ANY CLAIMS, LITIGATIONS OR SUITS THAT MAY ARISE DURING CONSTRUCTION OR ANYTIME THEREAFTER.

DRAWN BY:
Steve


INITIAL DATE: 11/11/2025
PRINT DATE: 11/11/2025

SHEET SIZE
30" x 42"

SMC Design
SMC Design
208.249.7288
Nampa, ID

SHEET NUMBER
A2
PAGE 2

FLOOR PLAN - 1ST LEVEL

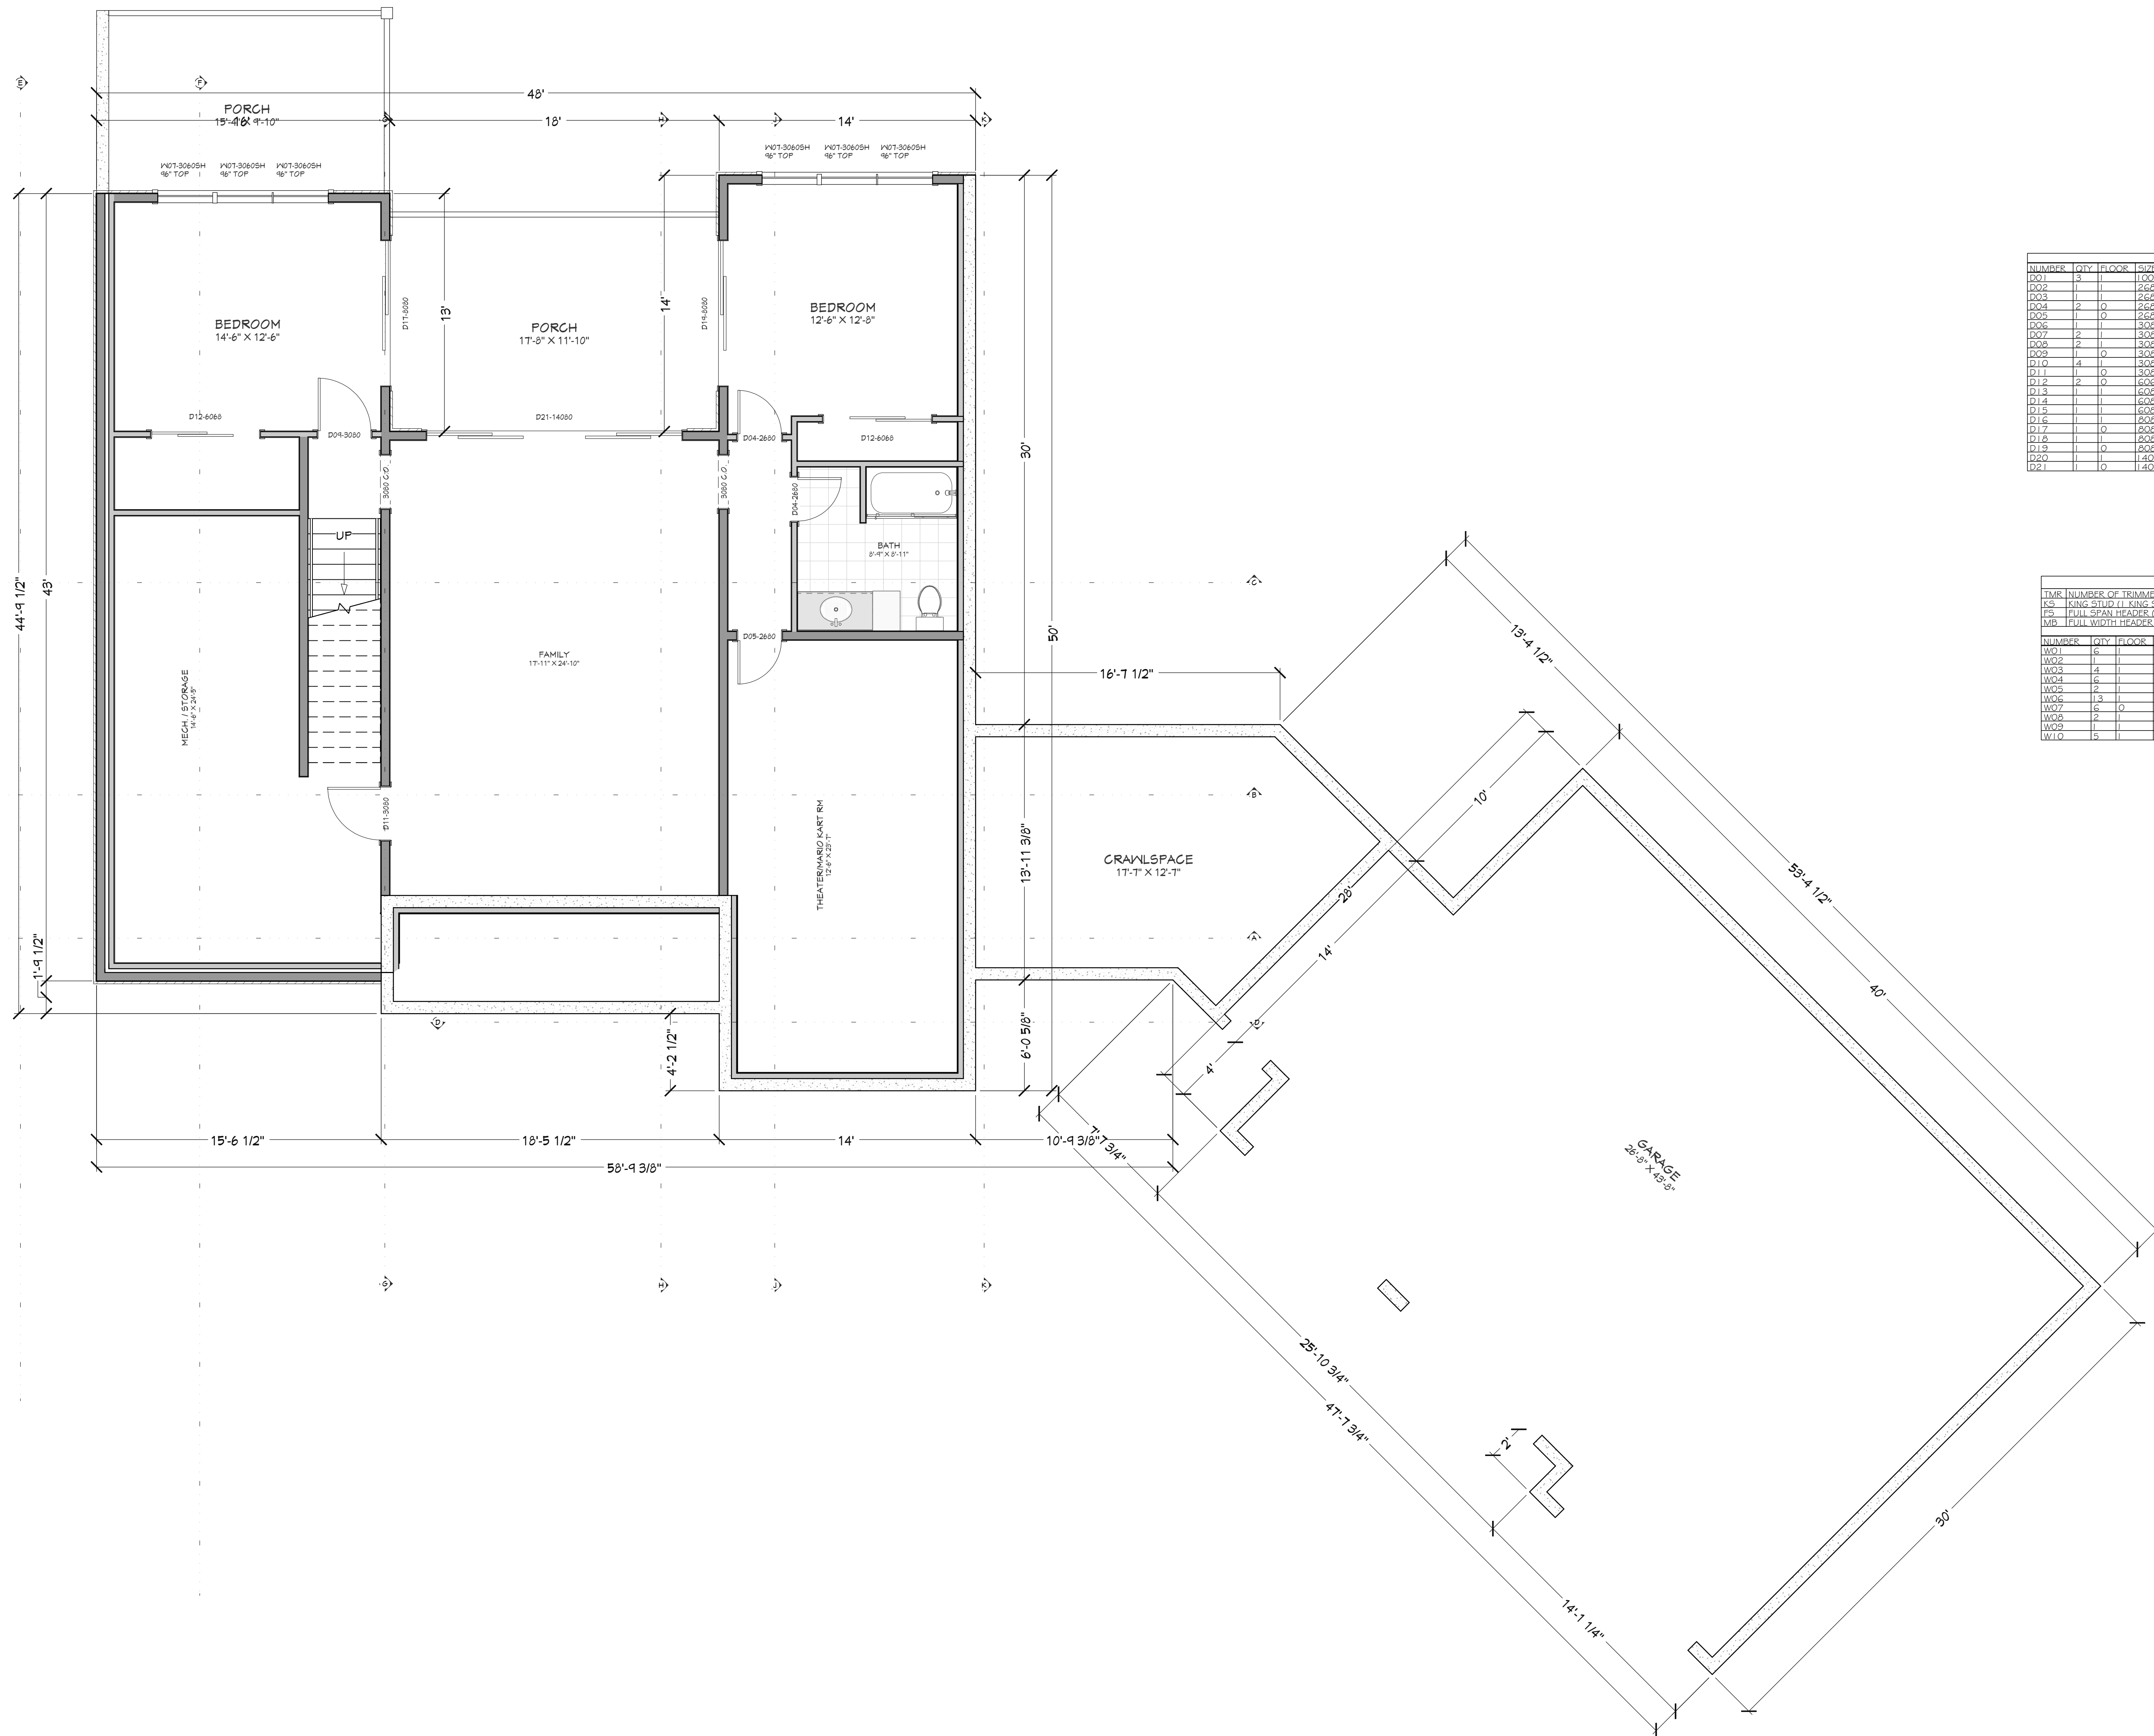

DOOR SCHEDULE											
NUMBER	QTY	FLOOR	SIZE	WIDTH	HEIGHT	TYPE	FINISHED	FIRE	COMMENTS	CALC #	NUMBER

WINDOW/DOOR LABEL LEGEND									
TYP	NUMBER OF TRIMMERS & EACH END (1 TRIMMER REGD LINO)								
F5	LONG SLID (1 KING STD LINO)								
F6	FULL SPAN HEADER (NO MID BEARING POINTS)								
M8	TYPICAL WIDTH HEADER MID SPAN BEARING POINTS								
	QTY	FLOOR	SIZE	WIDTH	HEIGHT	FIXES	TEMPERS	DESCRIPTION	COMMENTS

MAIN LEVEL	2131	sq. ft.
BASEMENT	1522	sq. ft.
TOTAL LIVING SPACE	3653	sq. ft.
UNFINISHED/MECH.	326	sq. ft.
GARAGE	1212	sq. ft.
COVD PORCH/DECK	861	sq. ft.

SHEET INDEX	
PAGE	TITLE
A1	SITE PLAN
A2	FLOOR PLAN - 1ST LEVEL
A3	FLOOR PLAN - BASEMENT





