

PRELIMINARY
NOT FOR CONSTRUCTION



PARCEL D 02 035BA, OCONEE CO. GA
1 IN = 25 FT

PAGE	SHEET INDEX
A1	TITLE
A2	SITE PLAN
A3	FLOOR PLAN - 1ST LEVEL
	FLOOR PLAN - BASEMENT

PROJECT NO.
25-007

4 BDRM 3 BATH W/ WALKOUT BASEMENT
FOR MUILENBURG - TRADITIONAL .GA

DRAWN BY:
Steve

INITIAL DATE: 11/12/2025
PRINT DATE: 2/4/2026

SHEET SIZE
30" x 42"


SITE PLAN

CONTRACTOR TO VERIFY ALL DETAILS, DIMENSIONS, AND SPECIFICATIONS PRIOR TO CONSTRUCTION, AND REPORT ANY OMISSIONS AND/OR ERRORS TO SMC DESIGN. THE PURCHASER OR BUILDER OF THIS PLAN RELEASES SMC DESIGN FROM ANY CLAIMS, LITIGATIONS OR SUITS THAT MAY ARISE DURING CONSTRUCTION OR ANYTIME THEREAFTER.

SMC Design
SMC Design
208.249.7288
Nampa, ID

SHEET NUMBER
A1
PAGE 1

PRELIMINARY
NOT FOR CONSTRUCTION

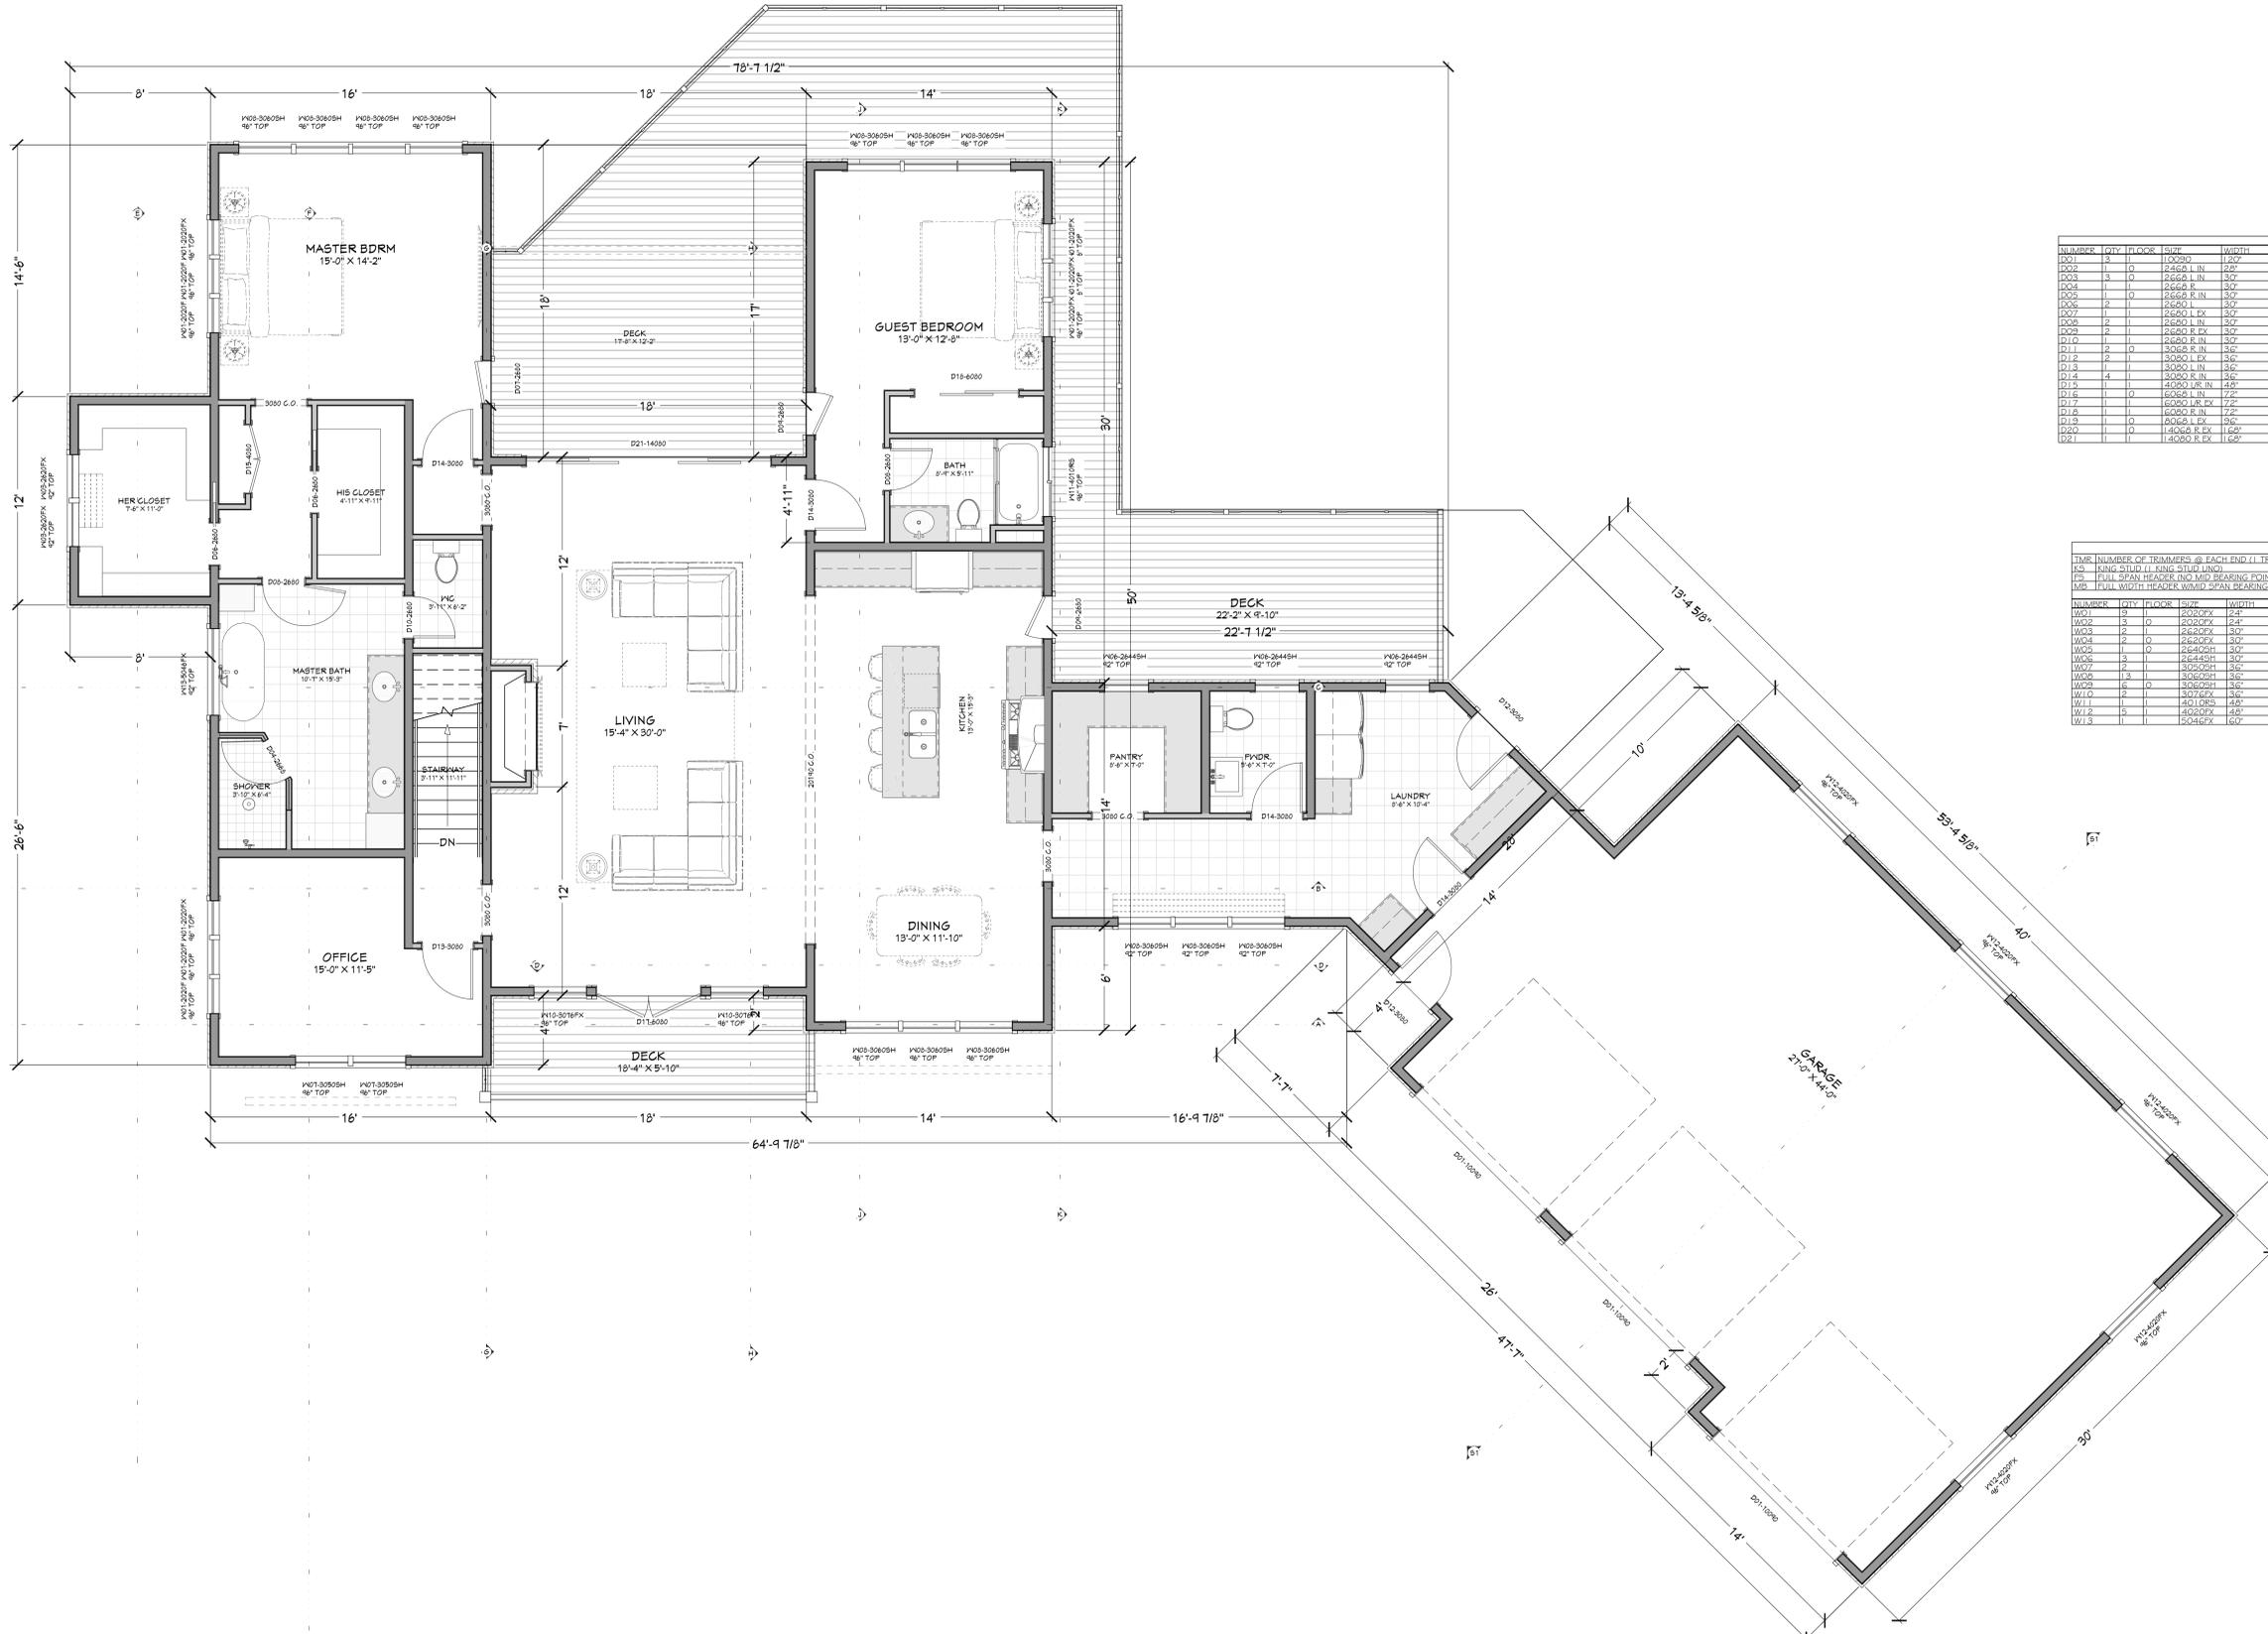

NUMBER	QTY	FLOOR	SIZE	WIDTH	HEIGHT	DOOR SCHEDULE	TEMPERED	FIBR	COMMENTS	CALC #	NUMBER

WINDOW/DOOR LABEL LEGEND

TRIM NUMBER OF TRIMMERS @ EACH END (I TRIMMER REQ'D UNO)

NS KING STUD (I KING STUD UNO)

FS FULL SPAN HEADER (NO MID BEARING POINTS)


NUMBER	QTY	FLOOR	SIZE	WIDTH	HEIGHT	WINDOW SCHEDULE	TEMPERED	DESCRIPTION	COMMENTS	CALC #	NUMBER

MAIN LEVEL NOTES:
 ALL ANGLE 45° UNO
 2x6 EXT. WALLS @ 16" O.C.
 9'-1 1/8" PLATE HEIGHT UNO
 ALL PARTITION DIMENSIONS ARE TO FACE OF STUD

MAIN LEVEL	2561	sq. ft.
BASEMENT	1764	sq. ft.
TOTAL LIVING SPACE	4325	sq. ft.
UNFINISHED/MECH.	284	sq. ft.
GARAGE	1212	sq. ft.
COVD PORCH/DECK	1210	sq. ft.

PAGE	TITLE
A1	SITE PLAN
A2	FLOOR PLAN - 1ST LEVEL
A3	FLOOR PLAN - BASEMENT

PROJECT NO.
25-007

4 BDRM 3 BATH W/ WALKOUT BASEMENT
FOR MULENBURG - TRADITIONAL .GA

CONTRACTOR TO VERIFY ALL DETAILS, DIMENSIONS, AND SPECIFICATIONS PRIOR TO CONSTRUCTION. AND REPORT ANY OMISSIONS AND/OR ERRORS TO SMC DESIGN. THE PURCHASER OR BUILDER OF THIS PLAN RELEASES SMC DESIGN FROM ANY CLAIMS, LITIGATIONS OR SUITS THAT MAY ARISE DURING CONSTRUCTION OR ANYTIME THEREAFTER.

SHEET SIZE
30" x 42"


INITIAL DATE: 11/11/2025
PRINT DATE: 2/14/2026

DRAWN BY:
Steve

FLOOR PLAN - 1ST LEVEL

SMC Design
SMC Design
208.249.7288
Nampa, ID

SHEET NUMBER
A2
PAGE 2

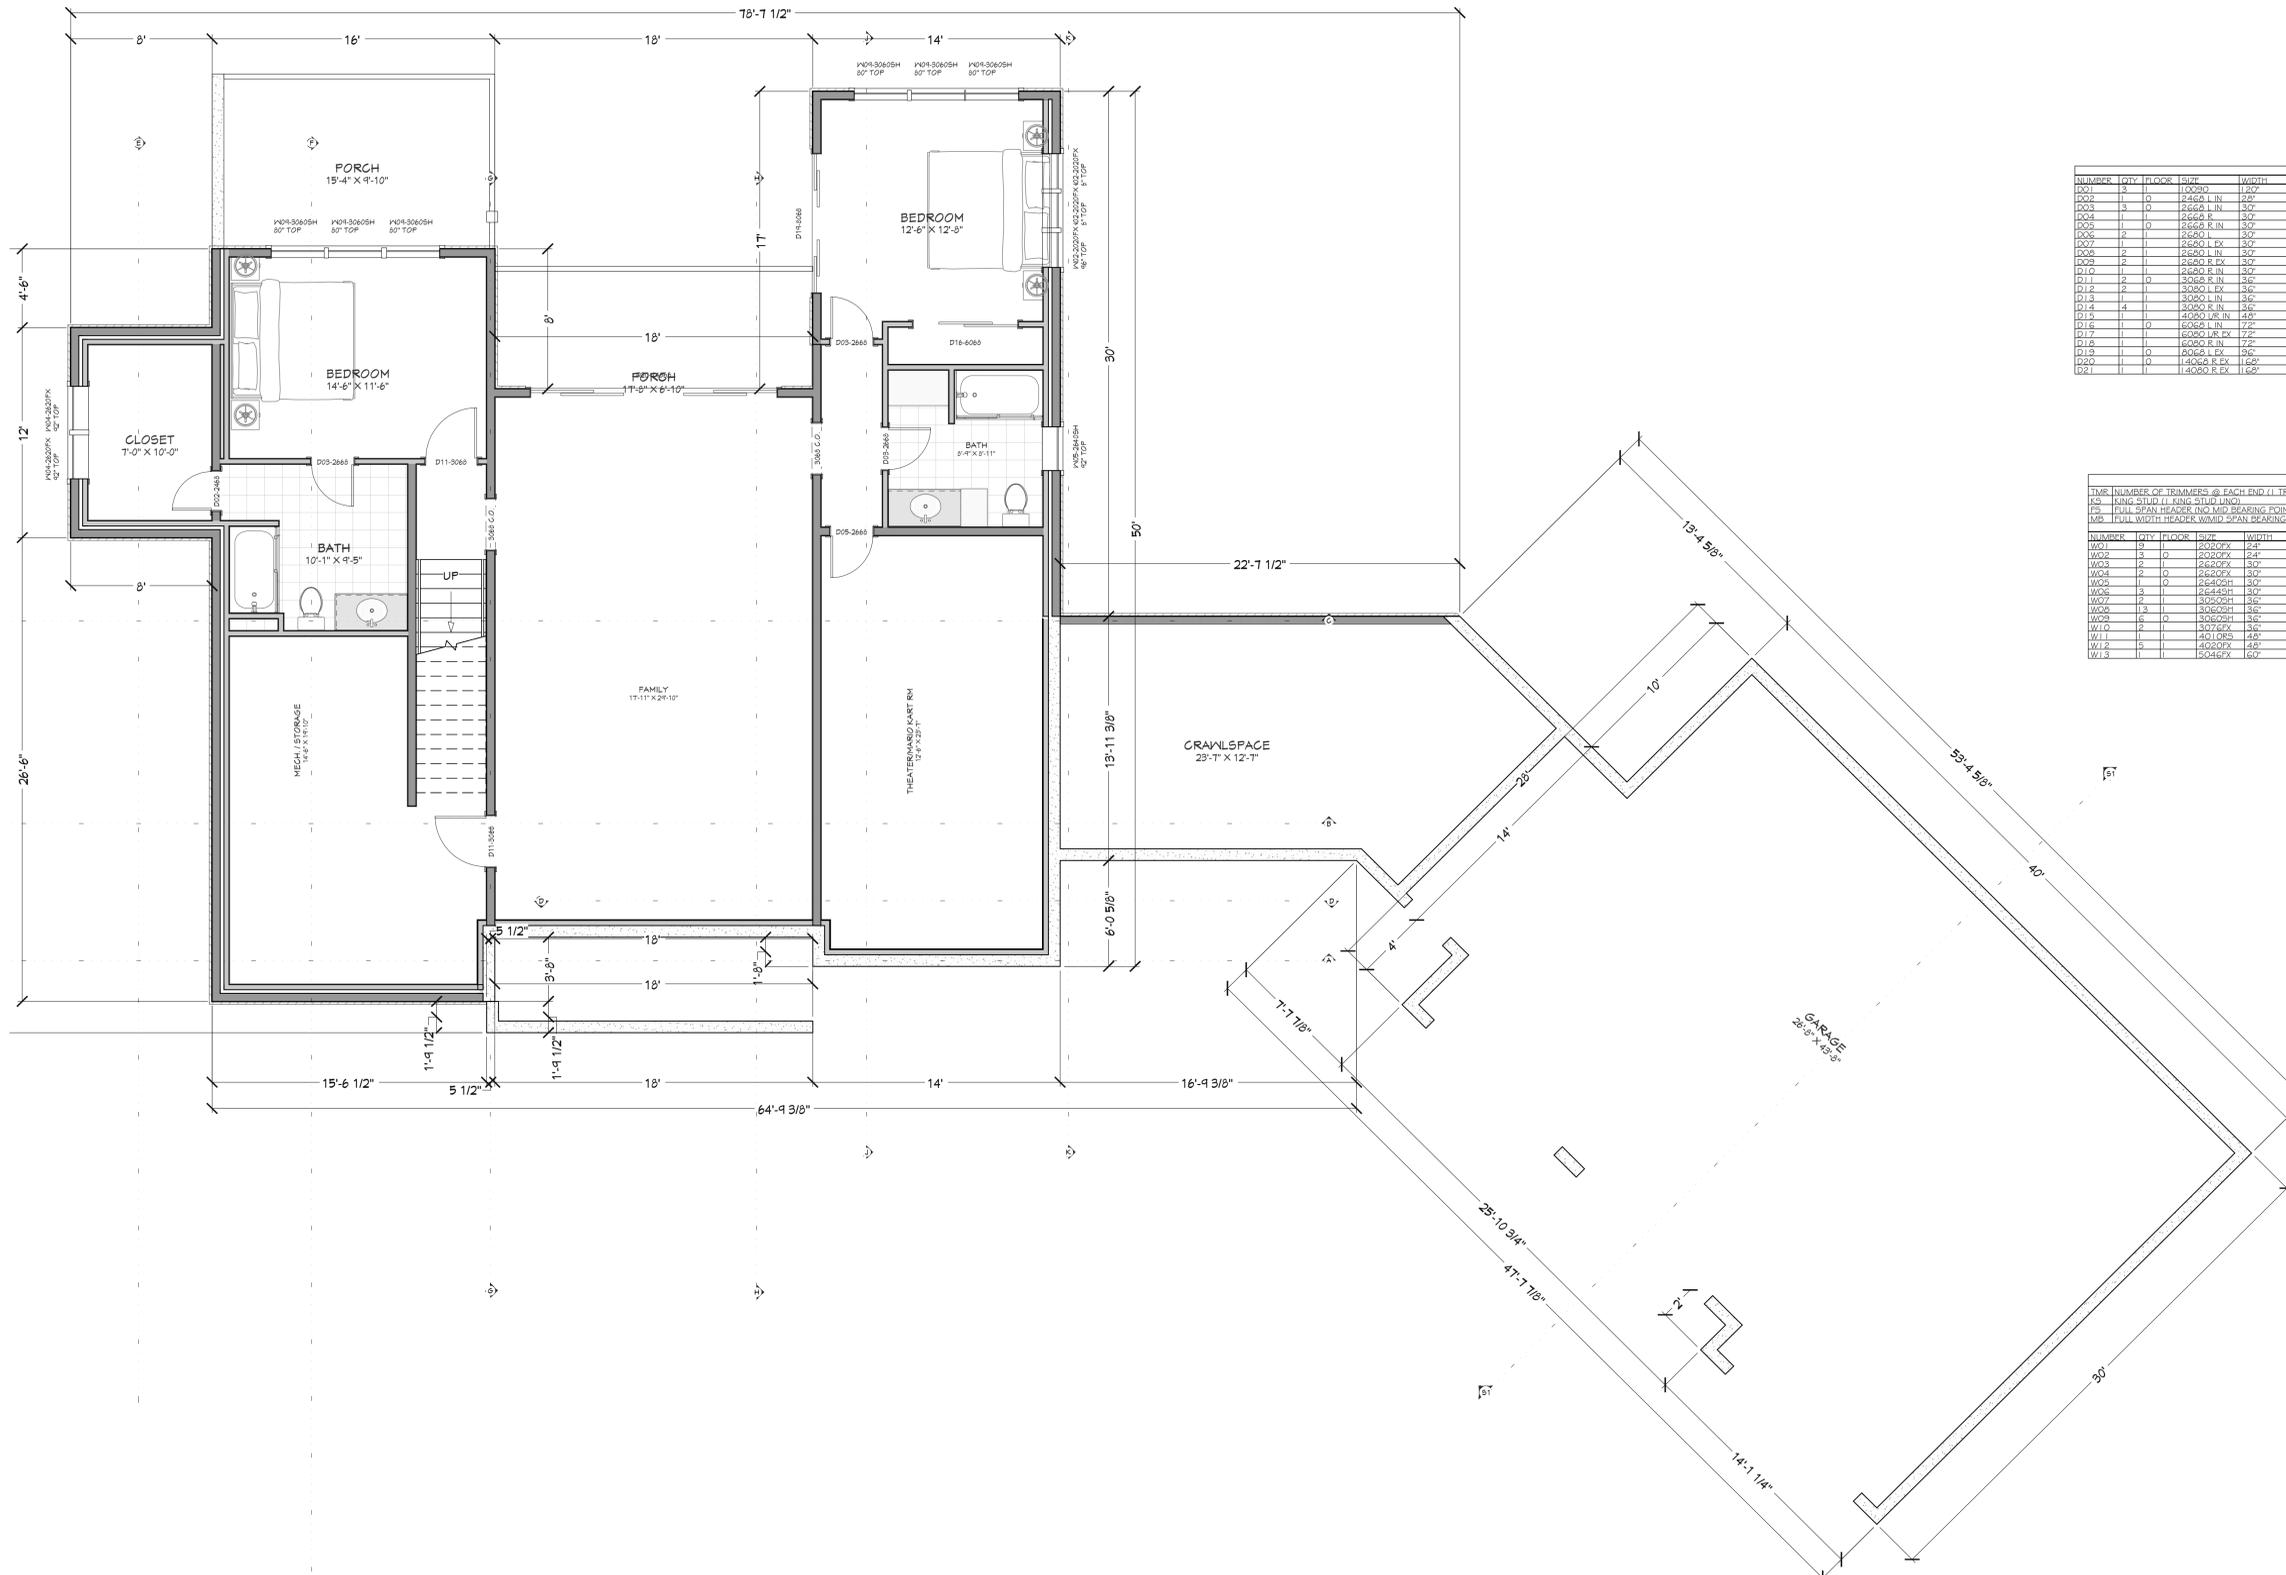

NUMBER	QTY	FLOOR	SIZE	WIDTH	HEIGHT	DOOR SCHEDULE	TEMPERED	FIBR	COMMENTS	CALC #	NUMBER

NUMBER	QTY	FLOOR	SIZE	WIDTH	HEIGHT	WINDOW SCHEDULE	TEMPERED	DESCRIPTION	COMMENTS	CALC #	NUMBER

MAIN LEVEL	2561	sq. ft.
BASEMENT	1764	sq. ft.
TOTAL LIVING SPACE	4325	sq. ft.
UNFINISHED/MECH.	284	sq. ft.
GARAGE	1212	sq. ft.
COVD PORCH/DECK	1210	sq. ft.

PAGE	TITLE
A1	SITE PLAN
A2	FLOOR PLAN - 1ST LEVEL
A3	FLOOR PLAN - BASEMENT

PROJECT NO.
25-007

4 BDRM 3 BATH W/ WALKOUT BASEMENT
FOR MULENBURG - TRADITIONAL .GA

SHEET SIZE
30" x 42"

INITIAL DATE: 11/12/2025
PRINT DATE: 2/14/2026

DRAWN BY:
Steve

SMC Design
SMC Design
208.249.7288
Nampa, ID

SHEET NUMBER
A3
PAGE 3

CONTRACTOR TO VERIFY ALL DETAILS, DIMENSIONS, AND SPECIFICATIONS PRIOR TO CONSTRUCTION. AND REPORT ANY OMISSIONS AND/OR ERRORS TO SMC DESIGN. THE PURCHASER OR BUILDER OF THIS PLAN RELEASES SMC DESIGN FROM ANY CLAIMS, LITIGATIONS OR SUITS THAT MAY ARISE DURING CONSTRUCTION OR ANYTIME THEREAFTER.





