

PRELIMINARY
NOT FOR CONSTRUCTION




SITE PLAN
 1 IN = 20 FT

SHEET INDEX	
PAGE	TITLE
A1	SITE PLAN
A2	FLOOR PLAN - 1ST LEVEL
A3	FLOOR PLAN - 2ND LEVEL

PROJECT NO.
25-012

3 BDRM 3 BATH W/ BONUS ROOM
FOR HAMILTON ADAMS COUNTY, ID

CONTRACTOR TO VERIFY ALL DETAILS, DIMENSIONS, AND SPECIFICATIONS PRIOR TO CONSTRUCTION, AND REPORT ANY OMISSIONS AND/OR ERRORS TO SMC DESIGN. THE PURCHASER OR BUILDER OF THIS PLAN RELEASES SMC DESIGN FROM ANY CLAIMS, LITIGATIONS OR SUITS THAT MAY ARISE DURING CONSTRUCTION OR ANYTIME THEREAFTER.

SHEET SIZE
24" x 36"

INITIAL DATE: 1/6/2026
PRINT DATE: 2/13/2026


DRAWN BY:
Steve

SITE PLAN


 SMC Design
 208.249.7288
 Nampa, ID

SHEET NUMBER
A1
PAGE 1

PRELIMINARY
FOR CONSTRUCTION

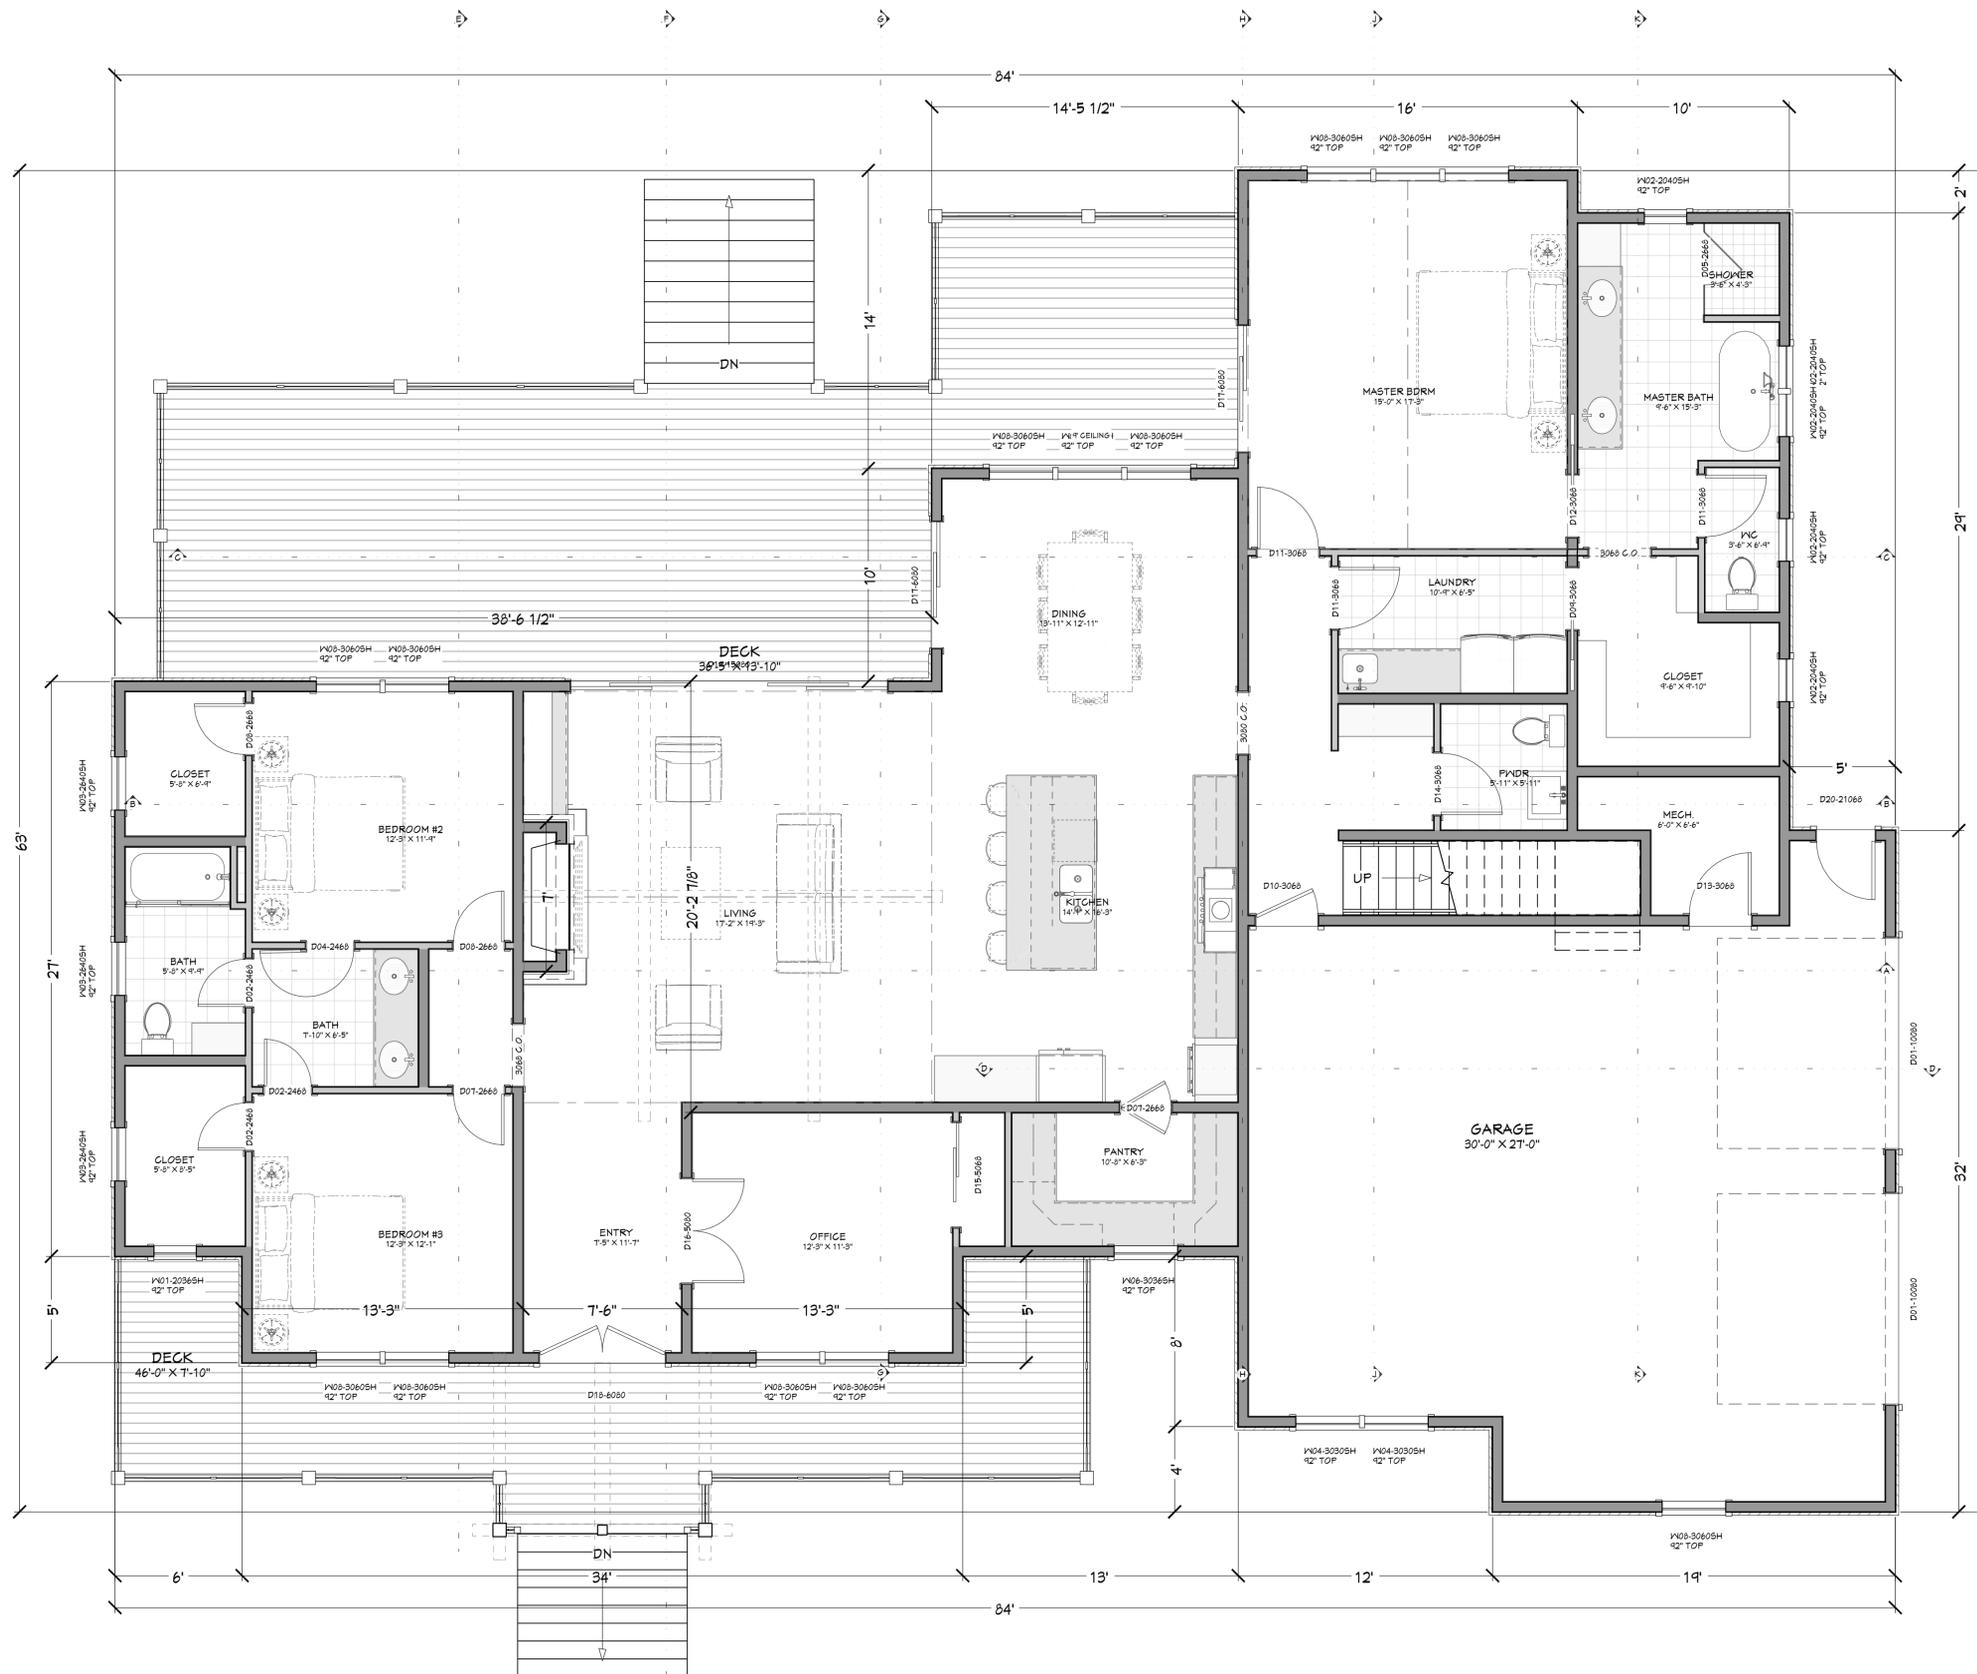

NUMBER	QTY	FLOOR	SIZE	WIDTH	HEIGHT	DOOR SCHEDULE	TRIMMED TYP. COMMENTS	CAIC #	NUMBER

WINDOW/DOOR LABEL LEGEND
 TMS NUMBER OF TRIMMERS @ EACH END (L TRIMMER BECD L IN)
 L5 KING STUD (L KING STUD JNO)
 L6 KING STUD (L KING STUD JNO)
 L7B FULL WIDTH HEADER (W/ID SPAN BEARING POINTS)

MAIN LEVEL NOTES:
 ALL ANGLE 45° UNO
 2x6 EXT. WALLS @ 16" O.C.
 9-1 1/8" PLATE HEIGHT UNO
 ALL PARTITION DIMENSIONS ARE TO FACE OF STUD

MAIN LEVEL	2543	sq. ft.
UPPER LEVEL	646	sq. ft.
TOTAL LIVING SPACE	3189	sq. ft.
GARAGE	879	sq. ft.
COVD PORCH/DECK	1025	sq. ft.

PAGE	TITLE
A1	SITE PLAN
A2	FLOOR PLAN - 1ST LEVEL
A3	FLOOR PLAN - 2ND LEVEL

PROJECT NO.
25-012

3 BDRM 3 BATH W/ BONUS ROOM
FOR HAMILTON ADAMS COUNTY, ID

SHEET SIZE
24" x 36"


INITIAL DATE: 1/16/2026
PRINT DATE: 2/13/2026

DRAWN BY:
Steve

FLOOR PLAN - 1ST LEVEL

SMC Design
SMC Design
208.249.7288
Nampa, ID

SHEET NUMBER
A2
PAGE 2

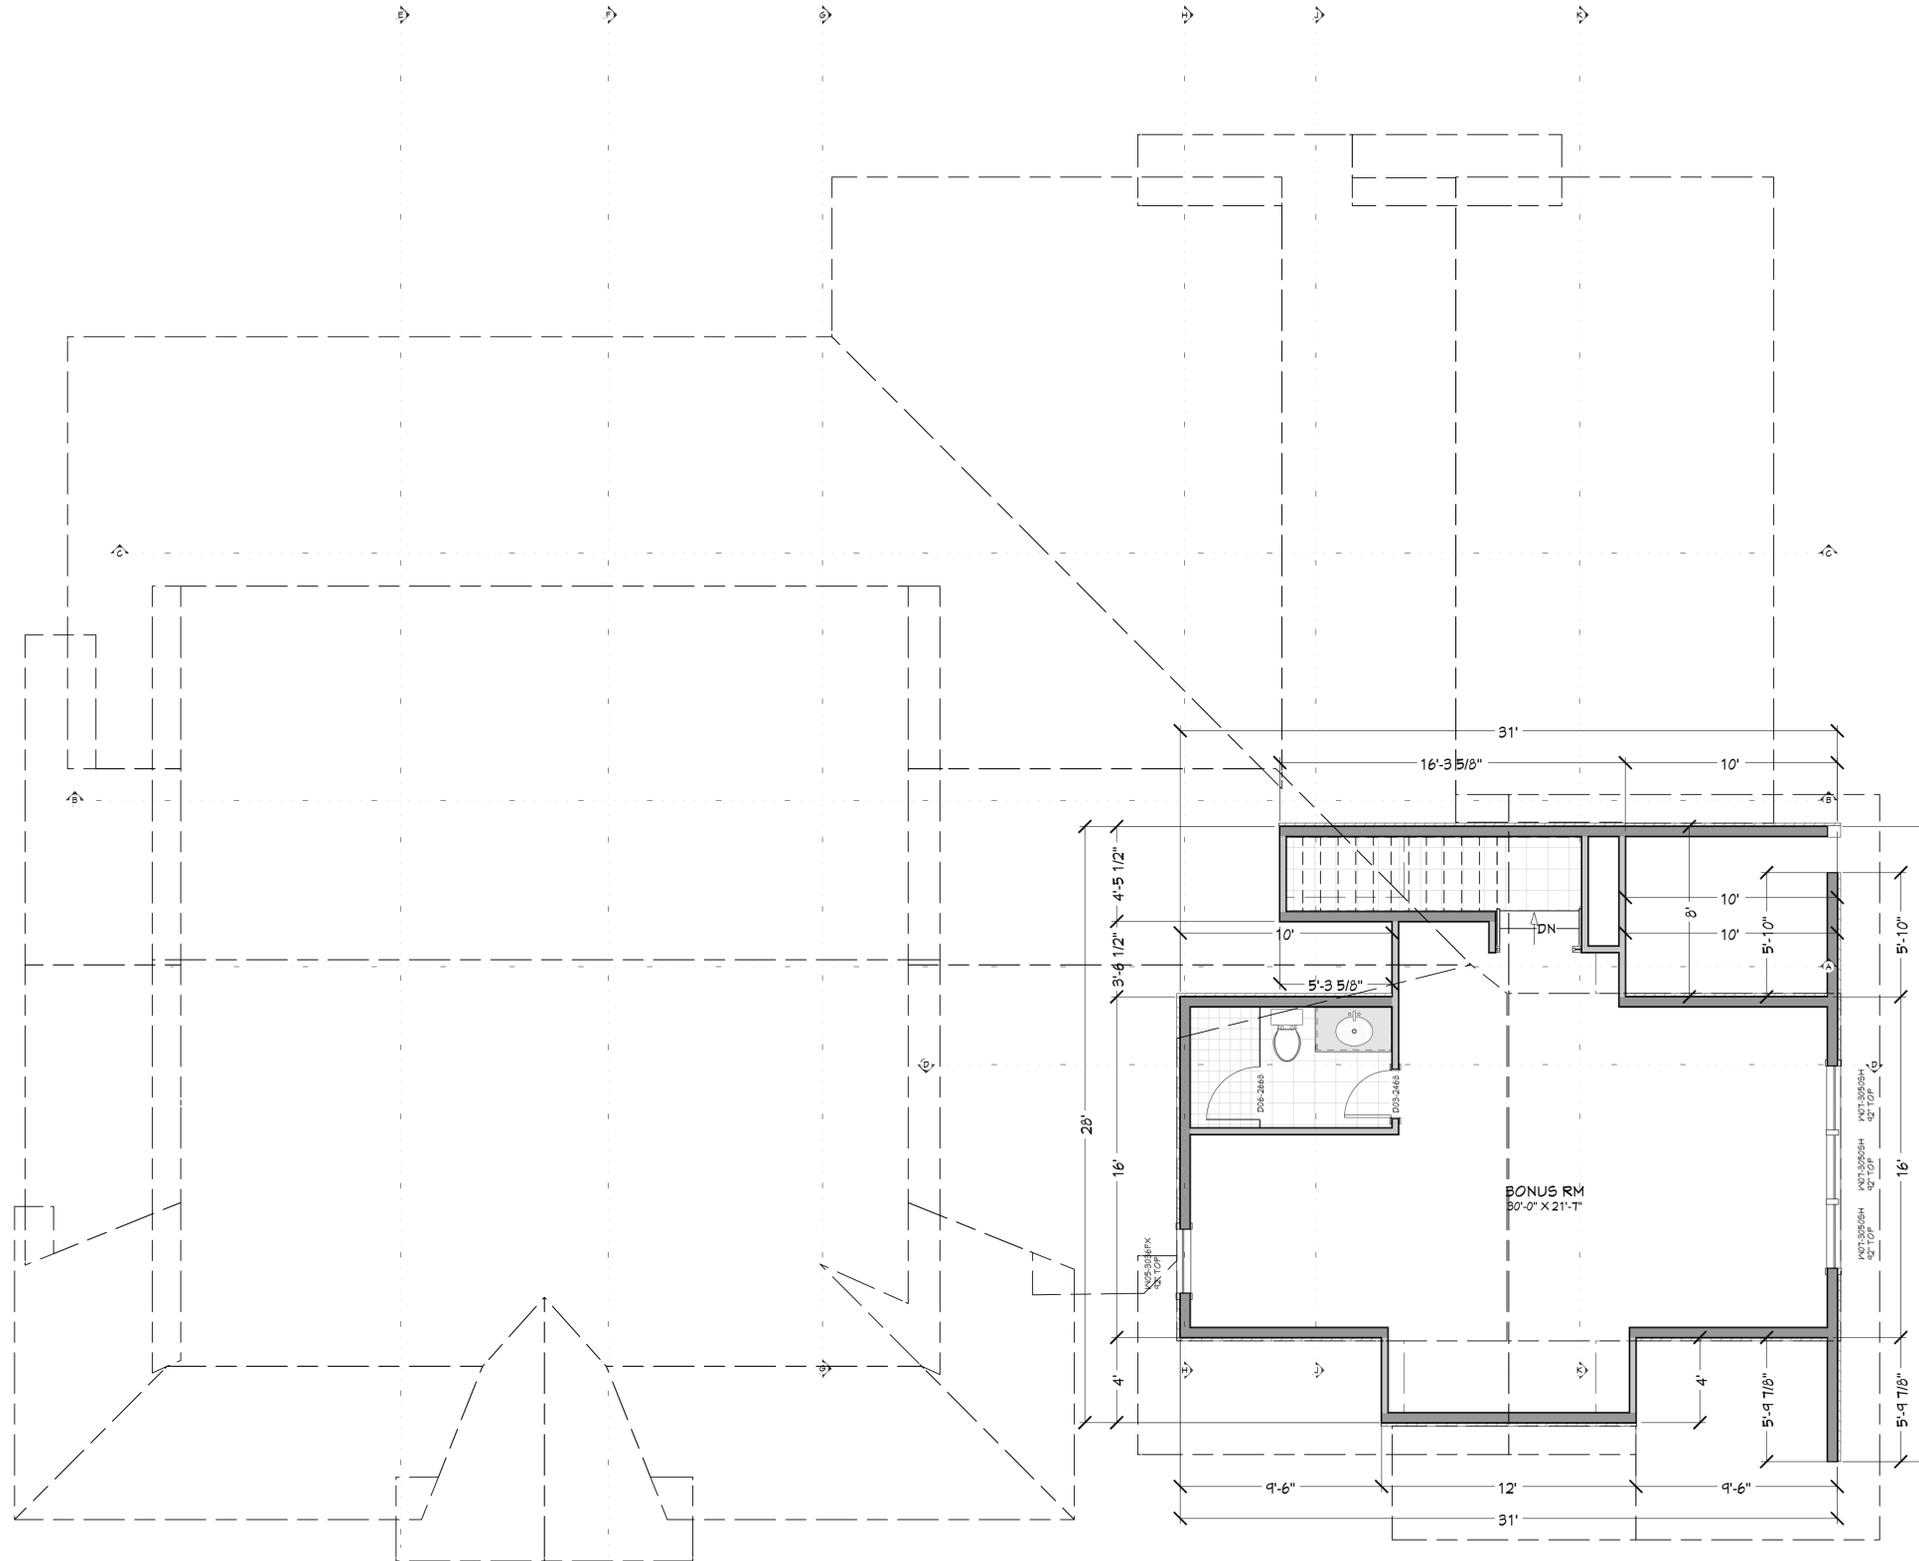

FLOOR PLAN - 2ND LEVEL
1/4 IN = 1 FT

NUMBER	FLOOR	SIZE	WIDTH	HEIGHT	DOOR SCHEDULE	TRIMMED	TYPE	COMMENTS	CAUSE #	NUMBER

UPPER LEVEL NOTES:
ALL ANGLE 45° UNO
2x6 EXT. WALLS @ 16" O.C.
9-1 1/8" PLATE HEIGHT UNO
ALL PARTITION DIMENSIONS
ARE TO FACE OF STUD

MAIN LEVEL 2543 sq. ft.
UPPER LEVEL 646 sq. ft.
TOTAL LIVING SPACE 3189 sq. ft.
GARAGE 879 sq. ft.
COVD PORCH/DECK 1025 sq. ft.

PAGE	TITLE
A1	SITE PLAN
A2	FLOOR PLAN - 1ST LEVEL
A3	FLOOR PLAN - 2ND LEVEL

3 BDRM 3 BATH W/ BONUS ROOM
FOR HAMILTON ADAMS COUNTY, ID

SHEET SIZE
24" x 36"

INITIAL DATE: 1/16/2026
PRINT DATE: 2/13/2026

DRAWN BY:
Steve

SMC Design
SMC Design
208.249.7288
Nampa, ID

FLOOR PLAN - 2ND LEVEL

CONTRACTOR TO VERIFY ALL DETAILS, DIMENSIONS, AND SPECIFICATIONS PRIOR TO CONSTRUCTION. AND REPORT ANY OMISSIONS AND/OR ERRORS TO SMC DESIGN. THE PURCHASER OR BUILDER OF THIS PLAN RELEASES SMC DESIGN FROM ANY CLAIMS, LITIGATIONS OR SUITS THAT MAY ARISE DURING CONSTRUCTION OR ANYTIME THEREAFTER.





