

PRELIMINARY  
NOT FOR CONSTRUCTION



**SITE PLAN**  
1 IN = 20 FT

SHEET INDEX	
PAGE	TITLE
A1	SITE PLAN
A2	FLOOR PLAN - 1ST LEVEL
A3	FLOOR PLAN - 2ND LEVEL

PROJECT NO.  
25-012

**3 BDRM 3 BATH W/ BONUS ROOM  
FOR HAMILTON ADAMS COUNTY, ID**

CONTRACTOR TO VERIFY ALL DETAILS, DIMENSIONS, AND SPECIFICATIONS PRIOR TO CONSTRUCTION, AND REPORT ANY OMISSIONS AND/OR ERRORS TO SMC DESIGN. THE PURCHASER OR BUILDER OF THIS PLAN RELEASES SMC DESIGN FROM ANY CLAIMS, LITIGATIONS OR SUITS THAT MAY ARISE DURING CONSTRUCTION OR ANYTIME THEREAFTER.

SHEET SIZE  
24" x 36"

INITIAL DATE: 1/6/2026  
PRINT DATE: 2/19/2026


DRAWN BY:  
Steve

**SITE PLAN**

**SMC Design**  
SMC Design  
208.249.7288  
Nampa, ID

SHEET NUMBER  
**A1**  
PAGE 1

PRELIMINARY  
FOR CONSTRUCTION

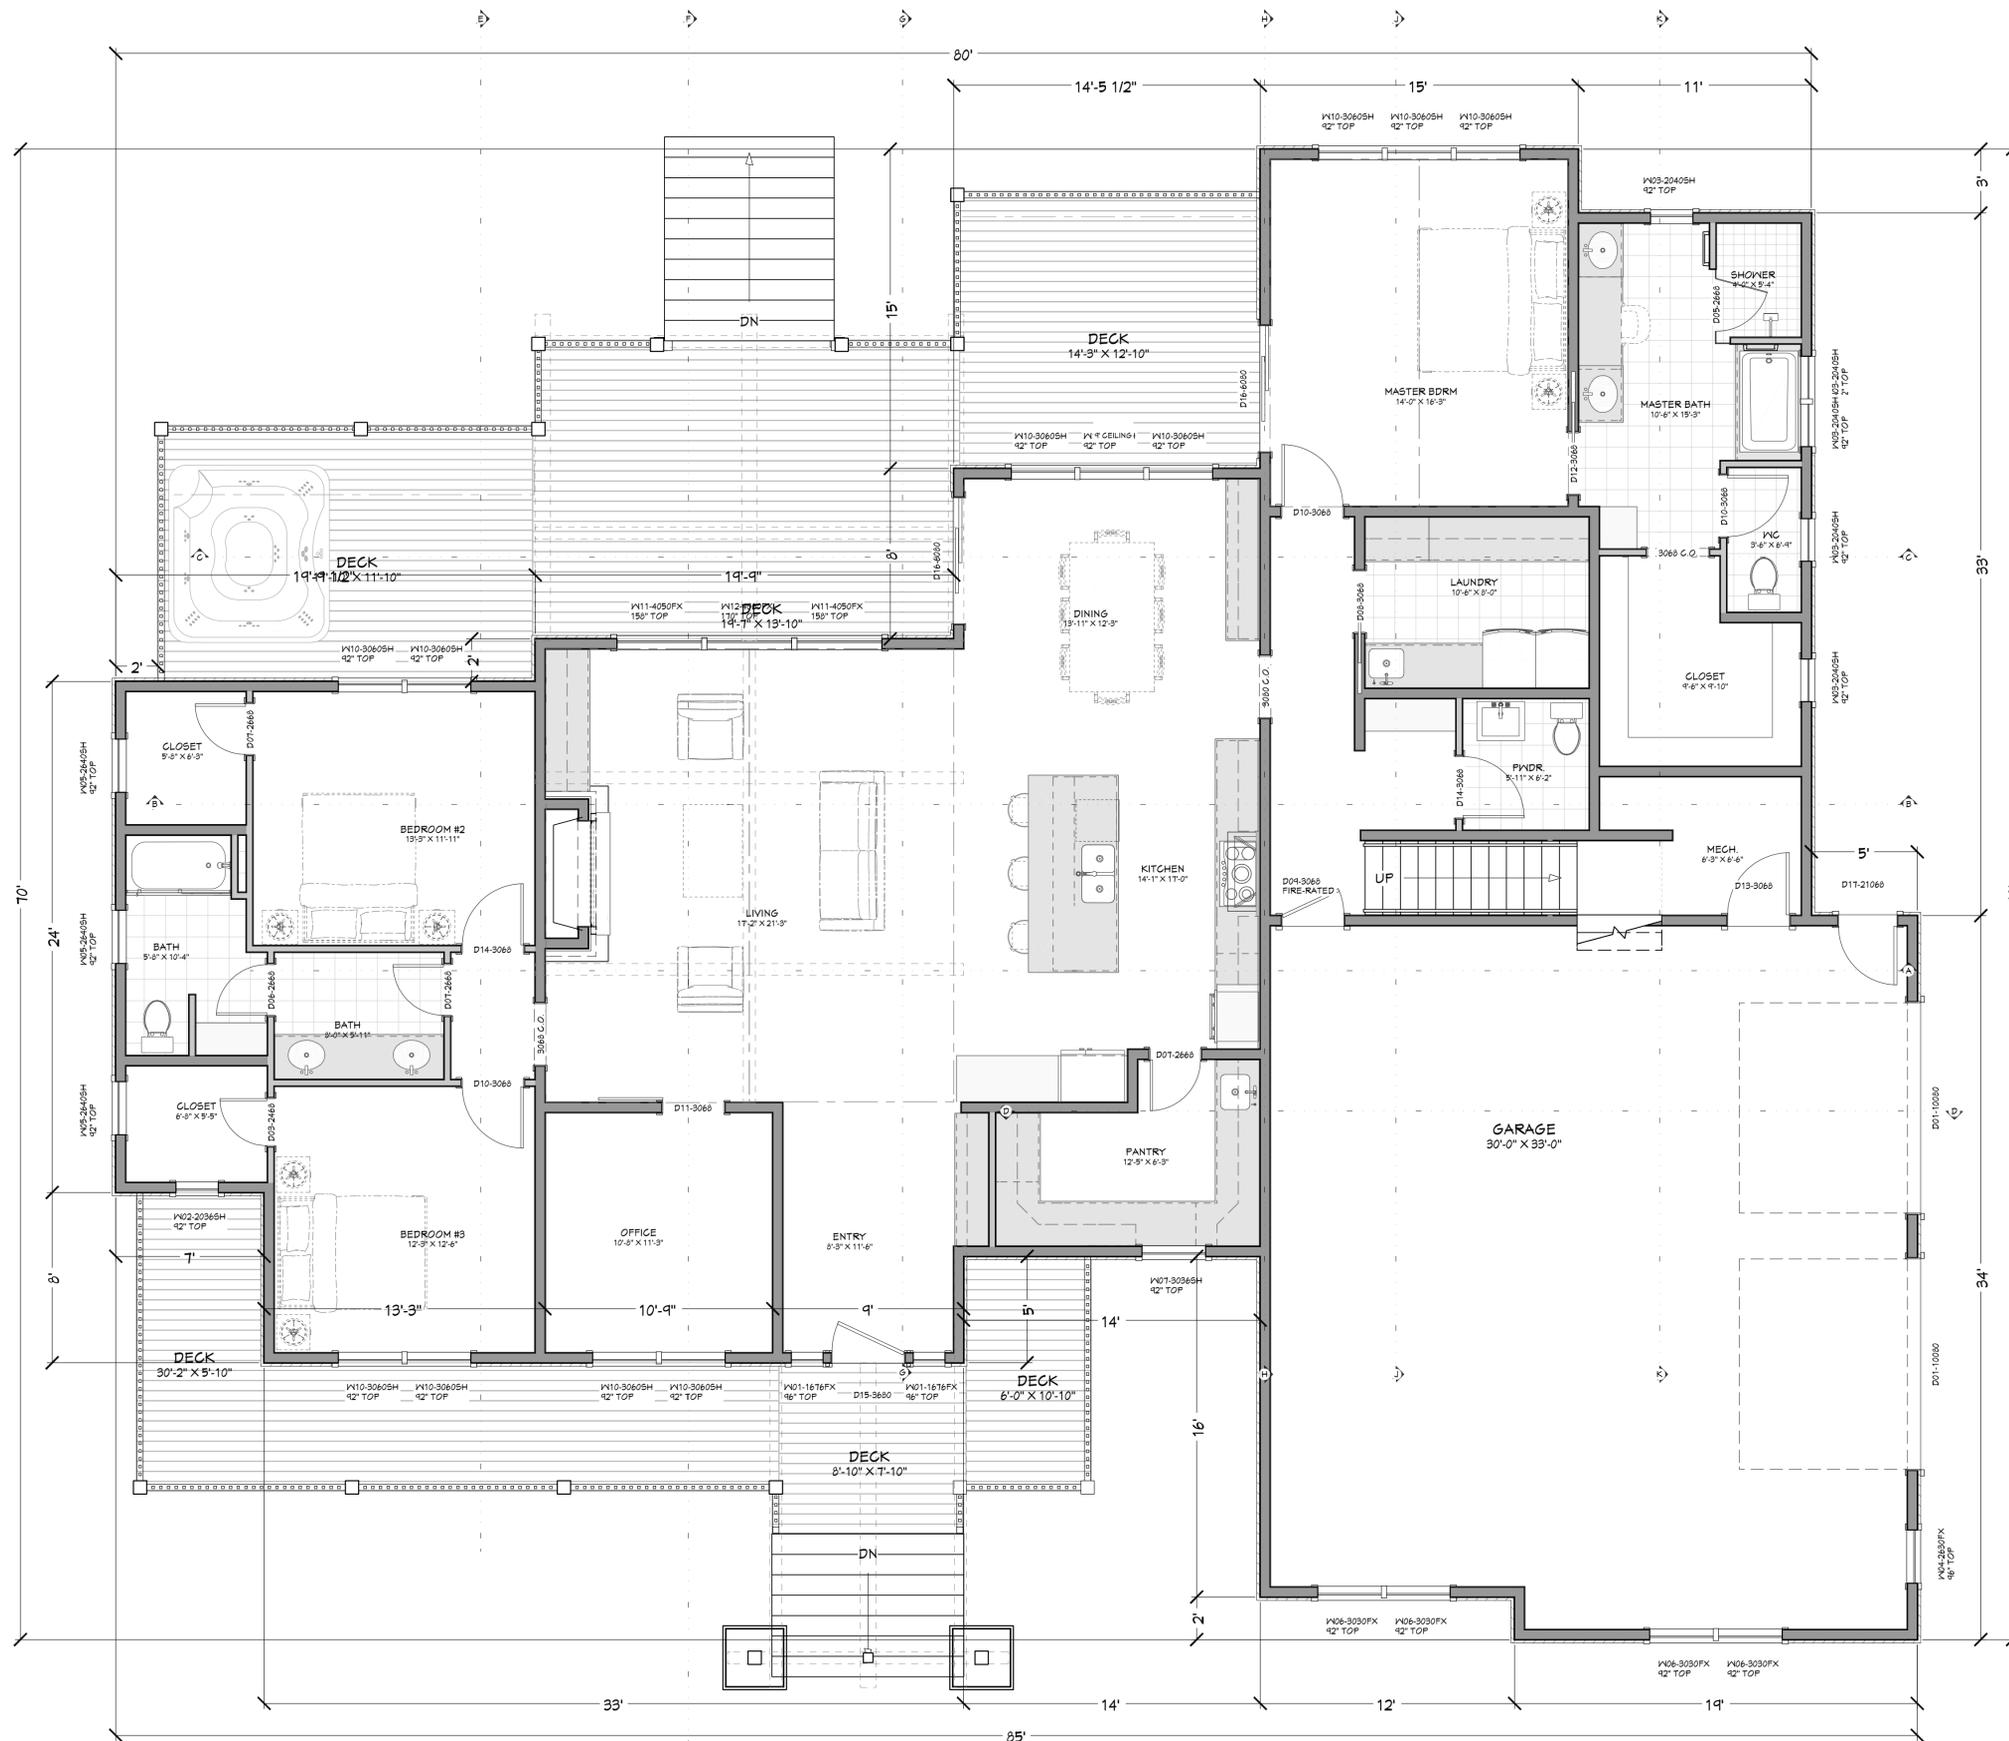



**MAIN LEVEL NOTES:**  
 ALL ANGLE 45° UNO  
 2x6 EXT. WALLS @ 16" O.C.  
 9-1 1/8" PLATE HEIGHT UNO  
 ALL PARTITION DIMENSIONS  
 ARE TO FACE OF STUD

MAIN LEVEL	2546	sq. ft.
UPPER LEVEL	662	sq. ft.
TOTAL LIVING SPACE	3208	sq. ft.
MECH.	108	sq. ft.
GARAGE	1016	sq. ft.
COVD PORCH/DECK	1044	sq. ft.

PAGE	TITLE
A1	SITE PLAN
A2	FLOOR PLAN - 1ST LEVEL
A3	FLOOR PLAN - 2ND LEVEL

PROJECT NO.  
25-012

3 BDRM 3 BATH W/ BONUS ROOM  
FOR HAMILTON ADAMS COUNTY, ID

CONTRACTOR TO VERIFY ALL DETAILS, DIMENSIONS, AND SPECIFICATIONS PRIOR TO CONSTRUCTION. AND REPORT ANY OMISSIONS AND/OR ERRORS TO SMC DESIGN. THE PURCHASER OR BUILDER OF THIS PLAN RELEASES SMC DESIGN FROM ANY CLAIMS, LITIGATIONS OR SUITS THAT MAY ARISE DURING CONSTRUCTION OR ANYTIME THEREAFTER.

SHEET SIZE  
24" x 36"

INITIAL DATE: 1/16/2026  
PRINT DATE: 2/19/2026


DRAWN BY:  
Steve

FLOOR PLAN - 1ST LEVEL

SMC Design  
SMC Design  
208.249.7288  
Nampa, ID

SHEET NUMBER  
A2  
PAGE 2

FLOOR PLAN - 1ST LEVEL  
1/4 IN = 1 FT

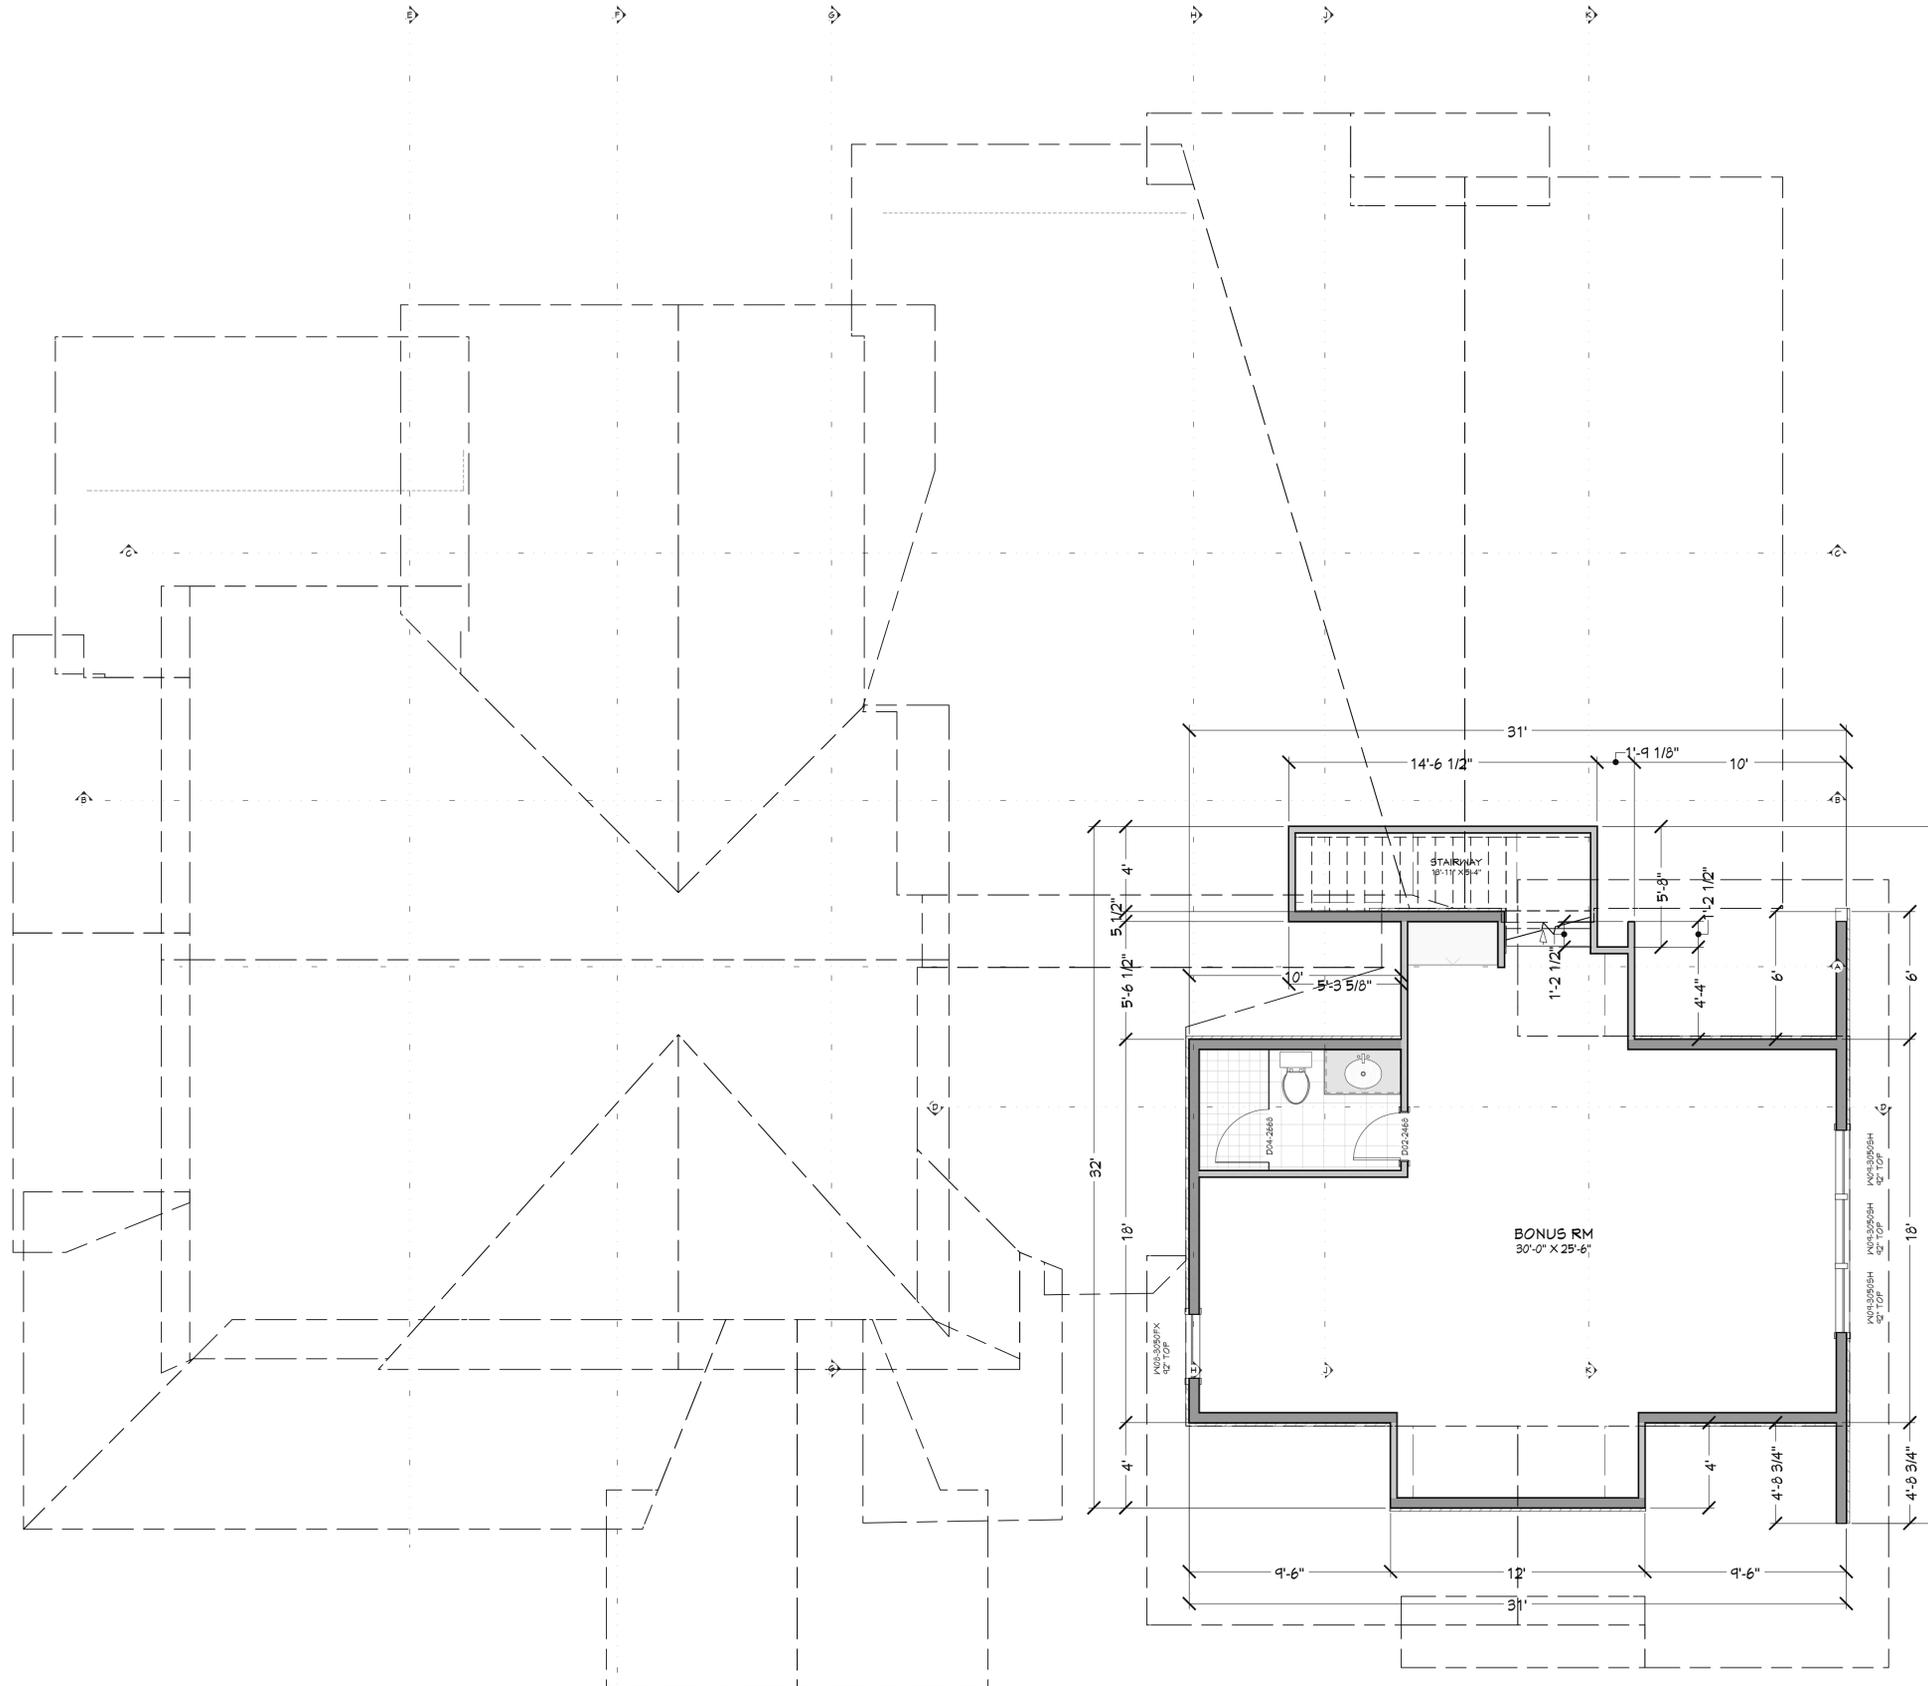

FLOOR PLAN - 2ND LEVEL  
1/4 IN = 1 FT

NUMBER	FLOOR	SIZE	WIDTH	HEIGHT	DOOR SCHEDULE	TRIMMED	TRIM COMMENTS	CAUC #	NUMBER


**UPPER LEVEL NOTES:**

ALL ANGLE 45° UNO  
2x6 EXT. WALLS @ 16" O.C.  
9-1 1/8" PLATE HEIGHT UNO  
ALL PARTITION DIMENSIONS  
ARE TO FACE OF STUD

MAIN LEVEL 2546 sq. ft.  
UPPER LEVEL 662 sq. ft.  
TOTAL LIVING SPACE 3208 sq. ft.

MECH. 108 sq. ft.  
GARAGE 1016 sq. ft.  
COVD PORCH/DECK 1044 sq. ft.

PAGE	TITLE
A1	SITE PLAN
A2	FLOOR PLAN - 1ST LEVEL
A3	FLOOR PLAN - 2ND LEVEL

3 BDRM 3 BATH W/ BONUS ROOM  
FOR HAMILTON ADAMS COUNTY, ID

SHEET SIZE  
24" x 36"

INITIAL DATE: 1/6/2026  
PRINT DATE: 2/19/2026

DRAWN BY:  
Steve

**SMC Design**  
SMC Design  
208.249.7288  
Nampa, ID

FLOOR PLAN - 2ND LEVEL

CONTRACTOR TO VERIFY ALL DETAILS, DIMENSIONS, AND SPECIFICATIONS PRIOR TO CONSTRUCTION. AND REPORT ANY OMISSIONS AND/OR ERRORS TO SMC DESIGN. THE PURCHASER OR BUILDER OF THIS PLAN RELEASES SMC DESIGN FROM ANY CLAIMS, LITIGATIONS OR SUITS THAT MAY ARISE DURING CONSTRUCTION OR ANYTIME THEREAFTER.





