[illegible]


LIVING SPACE	2765	sq. ft.
BASEMENT	2453	sq. ft.
UNFINISHED/MECH.	312	sq. ft.
GARAGE	1184	sq. ft.
COV'D PORCH/DECK	581	sq. ft.

SHEET INDEX	
PAGE	TITLE
A1	FLOOR PLAN - 1ST LEVEL
A2	FLOOR PLAN - BASEMENT
A3	SITE PLAN

NOT FOR CONSTRUCTION

WOOD RESIDENCE
ASHTON RIDGE RANCH SUB PHASE II - LOT #32 MCCALL, ID



CONTRACTOR TO VERIFY ALL DETAILS, DIMENSIONS, AND SPECIFICATIONS PRIOR TO CONSTRUCTION, AND REPORT ANY OMISSIONS AND/OR ERRORS TO SMC DESIGN. THE PURCHASER OR BUILDER OF THIS PLAN RELEASES SMC DESIGN FROM ANY CLAIMS, LITIGATIONS OR SUITS THAT MAY ARISE DURING CONSTRUCTION OR ANYTIME THEREAFTER.


DRAWN BY: Steve	INITIAL DATE: 7/8/2025 PRINT DATE: 7/18/2025	SHEET SIZE: ARCH E1 (30" x 42")
---------------------------	---	---

FLOOR PLAN - 1ST LEVEL

SMC Design
SMC Design
208.249.7288
Nampa, ID

SHEET NUMBER
A1
PAGE 1

PRELIMINARY
NOT FOR CONSTRUCTION

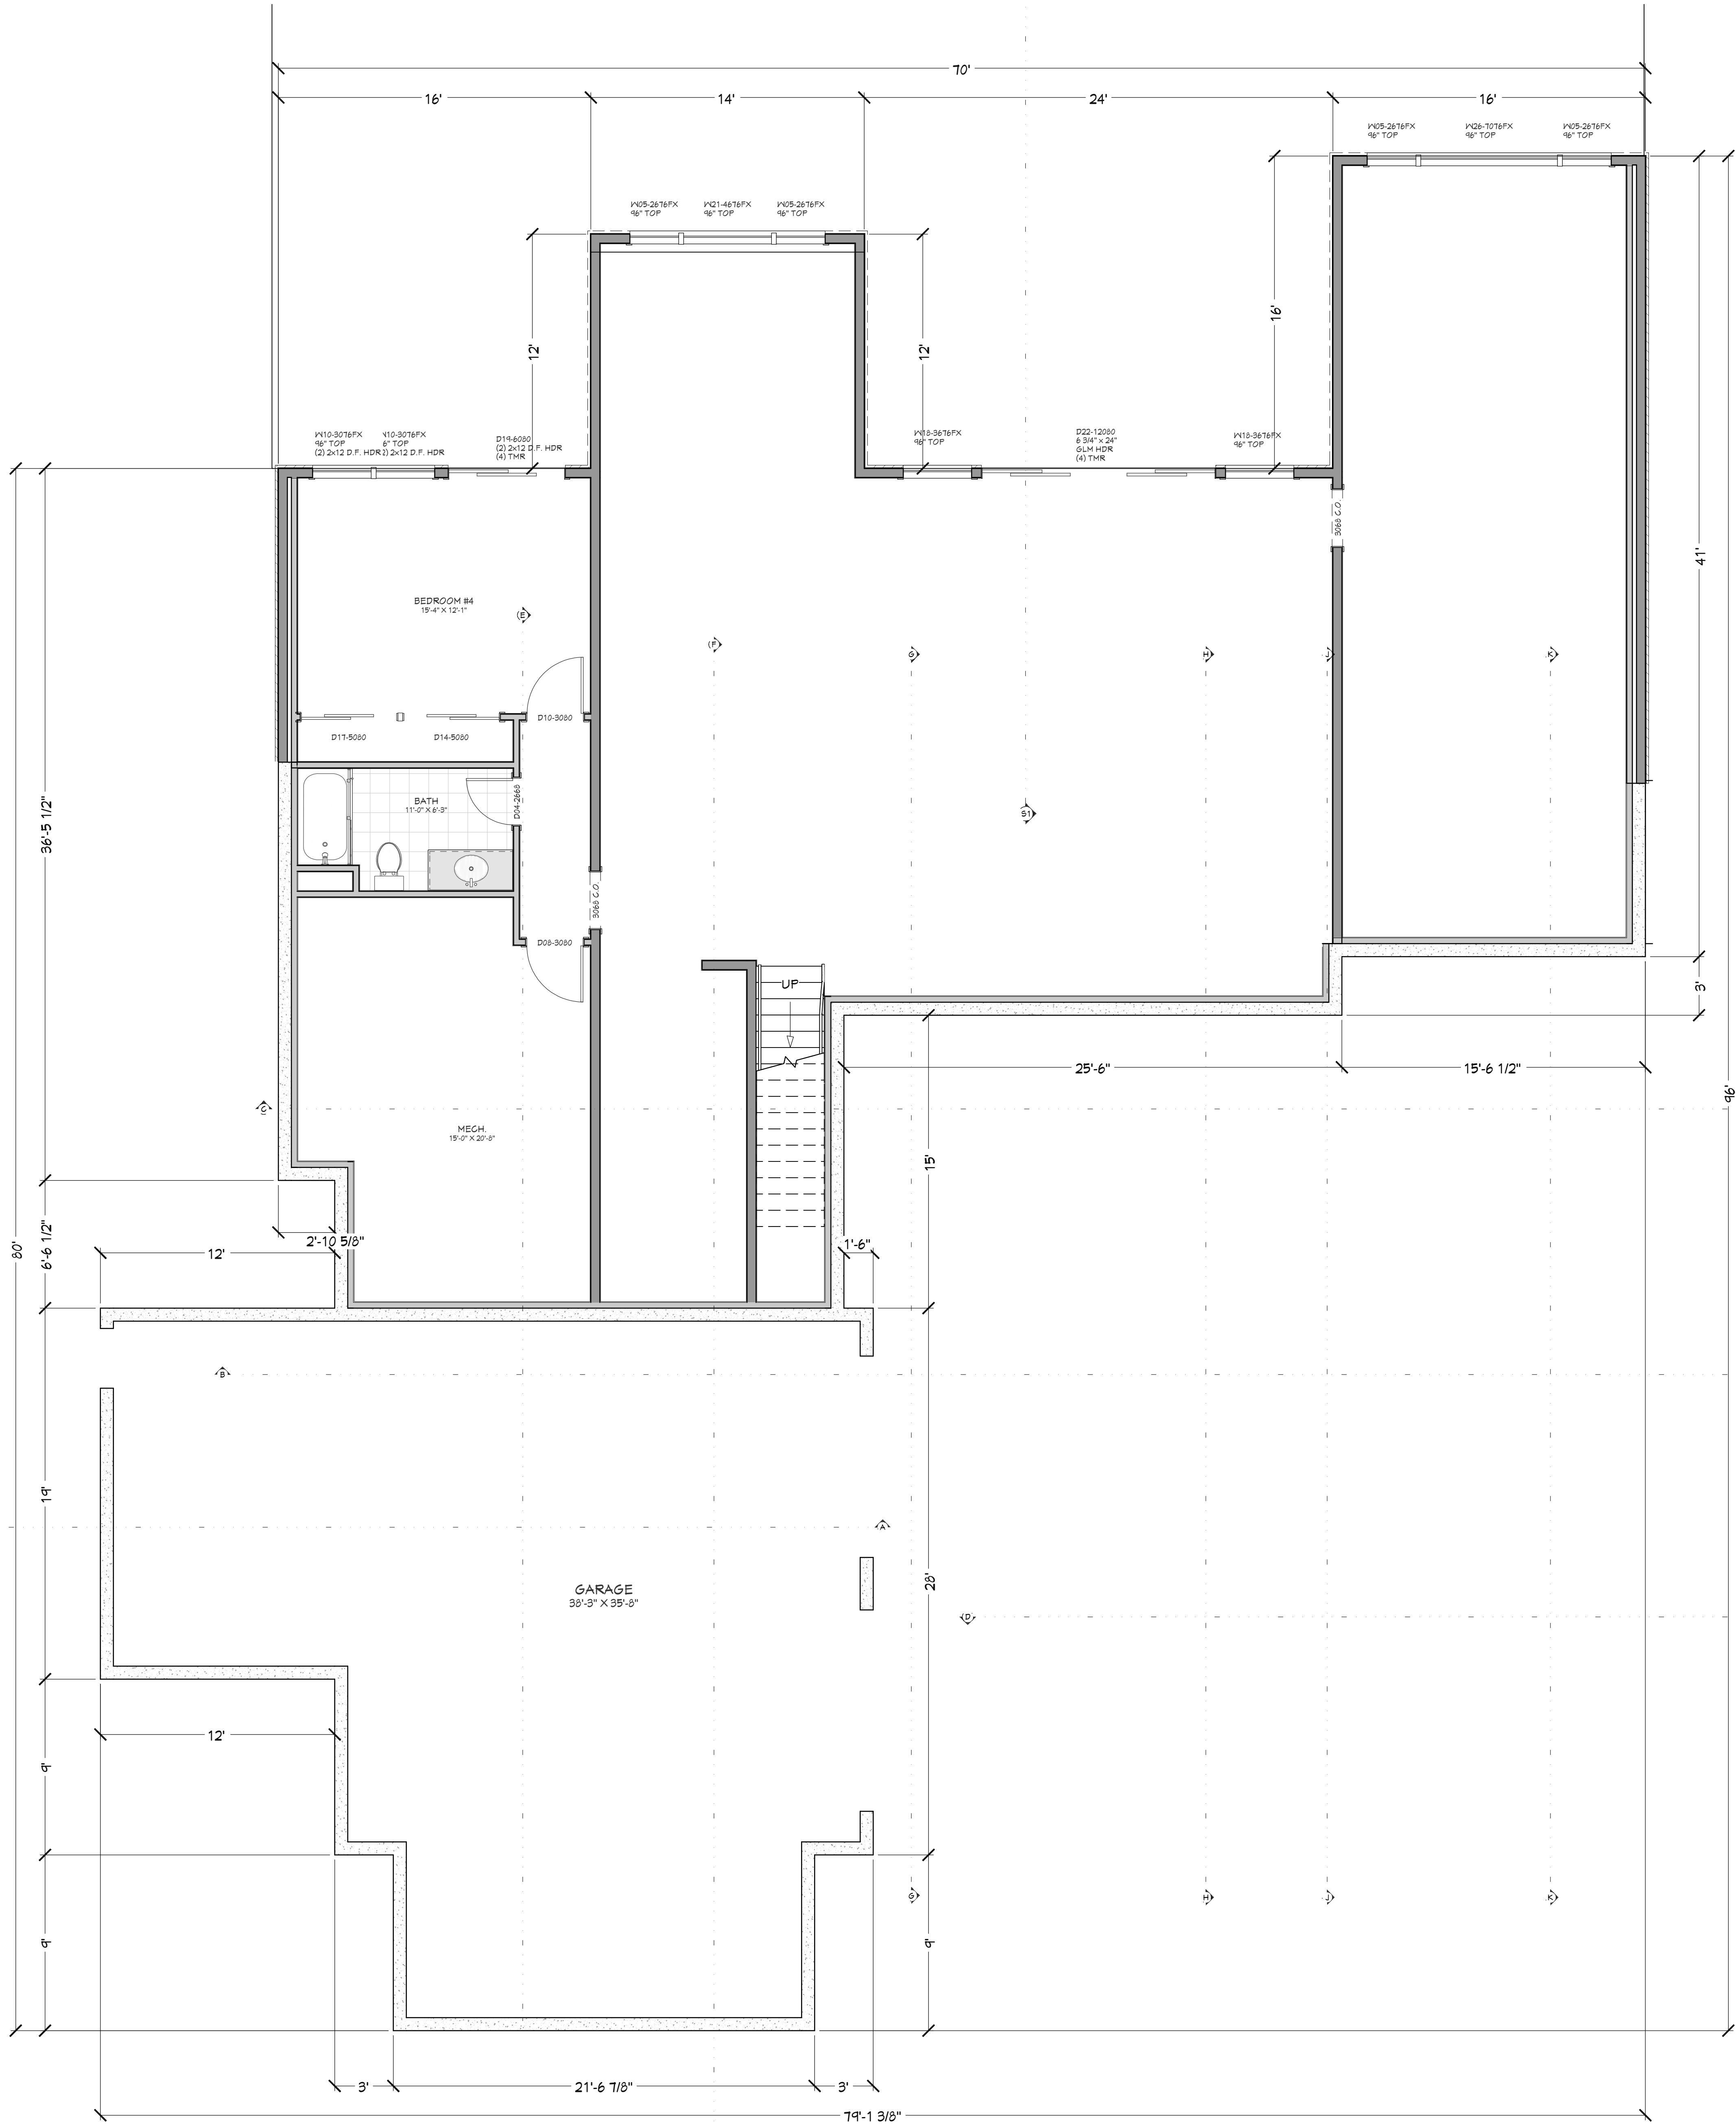

LIVING SPACE	2765	sq. ft.
BASEMENT	2453	sq. ft.
UNFINISHED/MECH.	312	sq. ft.
GARAGE	1184	sq. ft.
COV'D PORCH/DECK	501	sq. ft.

PAGE	TITLE
A1	FLOOR PLAN - 1ST LEVEL
A2	FLOOR PLAN - BASEMENT
A3	SITE PLAN

NOT FOR CONSTRUCTION

FLOOR PLAN - BASEMENT
1/4 IN = 1 FT

PROJECT NO.
25-015

WOOD RESIDENCE
ASHTON RIDGE RANCH SUB PHASE II - LOT #32 MCCALL, ID



DRAWN BY:
Steve

INITIAL DATE: 1/8/2025
PRINT DATE: 1/19/2025

SHEET SIZE:
ARCH E1 (30" x 42")

SMC Design
SMC Design
203.249.1288
Nampa, ID

SHEET NUMBER
A2
PAGE 2

FLOOR PLAN - BASEMENT

CONTRACTOR TO VERIFY ALL DETAILS, DIMENSIONS, AND SPECIFICATIONS PRIOR TO CONSTRUCTION. AND REPORT ANY OMISSIONS AND/OR ERRORS TO SMC DESIGN. THE PURCHASER OR BUILDER OF THIS PLAN RELEASES SMC DESIGN FROM ANY CLAIMS, LITIGATIONS OR SUITS THAT MAY ARISE DURING CONSTRUCTION OR ANYTIME THEREAFTER.



ASHTON RIDGE RANCH PHASE II - LOT #9
SCALE: 1" = 20'-0"

PRELIMINARY
NOT FOR CONSTRUCTION

PROJECT NO.
25-015

WOOD RESIDENCE
ASHTON RIDGE RANCH SUB PHASE II - LOT #32 MCCALL, ID



SHEET SIZE:
ARCH E1 (30" x 42")

INITIAL DATE: 1/8/2025
PRINT DATE: 1/19/2025

DRAWN BY:
Steve

SMC Design
208.249.1288
Nampa, ID

SHEET NUMBER
A3
PAGE 3

CONTRACTOR TO VERIFY ALL DETAILS, DIMENSIONS, AND SPECIFICATIONS PRIOR TO CONSTRUCTION. AND REPORT ANY OMISSIONS AND/OR ERRORS TO SMC DESIGN. THE PURCHASER OR BUILDER OF THIS PLAN RELEASES SMC DESIGN FROM ANY CLAIMS, LITIGATIONS OR SUITS THAT MAY ARISE DURING CONSTRUCTION OR ANYTIME THEREAFTER.





