

PRELIMINARY
NOT FOR CONSTRUCTION

CALLOUT	FOOTING SIZE	REINFORCEMENT	QTY
1	30" X 30" X 1'0"	(4) #5 REBAR E.W.	1
2	36" X 36" X 1'0"	(3) #4 REBAR E.W.	3
3	36" X 54" X 1'0"	(4X5) #4 REBAR GRID	1
4	42" X 42" X 1'0"	(4) #4 REBAR E.W.	2
5	42" X 60" X 1'0"	(3) #4 REBAR E.W.	1
6	42" X 60" X 1'0"	(4X6) #4 REBAR GRID	1
7	48" X 48" X 1'0"	(5) #4 REBAR E.W.	2
8	54" X 72" X 1'0"	(6X7) #5 REBAR GRID	2
9	60" X 60" X 1'0"	(6) #4 REBAR E.W.	5
10	60" X 60" X 1'0"	(7) #5 REBAR E.W.	1
11	66" X 66" X 1'0"	(7) #4 REBAR E.W.	5
12	72" X 72" X 1'0"	(8) #4 REBAR E.W.	3
13	78" X 78" X 1'0"	(9) #4 REBAR E.W.	1
14	84" X 84" X 1'0"	(6) #5 REBAR E.W.	3
15	90" X 90" X 1'4"	(8) #5 REBAR E.W.	2
16	96" X 96" X 1'4"	(8) #5 REBAR E.W.	3
17	108" X 108" X 1'0"	(10) #5 REBAR E.W.	1
18	108" X 132" X 1'5"	(10X12) #5 REBAR GRID	1
19	114" X 114" X 1'4"	(10) #5 REBAR E.W.	2

FOUNDATION CONCRETE (EST.)

FOOTING	117 Cu Yd
STEM WALLS	65 Cu Yd
CONCRETE SLAB	106 Cu Yd
TOTAL CONCRETE	288 Cu Yd

CALLOUT	FOOTING SIZE	REINFORCEMENT
1	1'0" X 8"	(3) #4 CONT. REBAR
2	2'4" X 10"	(3) #4 CONT. REBAR
3	3'0" X 10"	(4) #4 CONT. REBAR
4	3'0" X 1'2"	(3) #5 CONT. REBAR
5	3'6" X 1'0"	(4) #5 CONT. REBAR
6	4'2" X 1'0"	(5) #4 CONT. REBAR

NUMBER	DESCRIPTION
1	1'0" CONCRETE STEM WALL
2	2'4" CONCRETE STEM WALL
3	3'0" CONCRETE STEM WALL
4	3'0" CONCRETE STEM WALL
5	3'6" CONCRETE STEM WALL
6	4'2" CONCRETE STEM WALL




FOUNDATION NOTES:

ALL ANGLE 45° UNO
ALL INTERIOR DIMENSIONS
ARE TO CENTER OF FOOTING

PAGE	SHEET INDEX
A1	FOUNDATION
A2	FLOOR LAYOUT - 1ST LEVEL
A3	ROOF LAYOUT - BASEMENT
A4	ROOF LAYOUT - 1ST LEVEL



SCAN FOR
ENGINEER CALCS

ENGINEER STAMP
AREA

PROJECT NO.

LEGACY RANCH LOT #13

ADAMS CO.,ID

SHEET SIZE
ARCH E2 (36" x 54")

INITIAL DATE: 11/14/2025
PRINT DATE: 11/16/2026

DRAWN BY:
Steve

Nampa, ID



SHEET NUMBER
A1
PAGE 1

PRELIMINARY
NOT FOR CONSTRUCTION

FOUNDATION - WORK
1/4 IN = 1 FT



SCAN FOR
BEAM REFERENCE

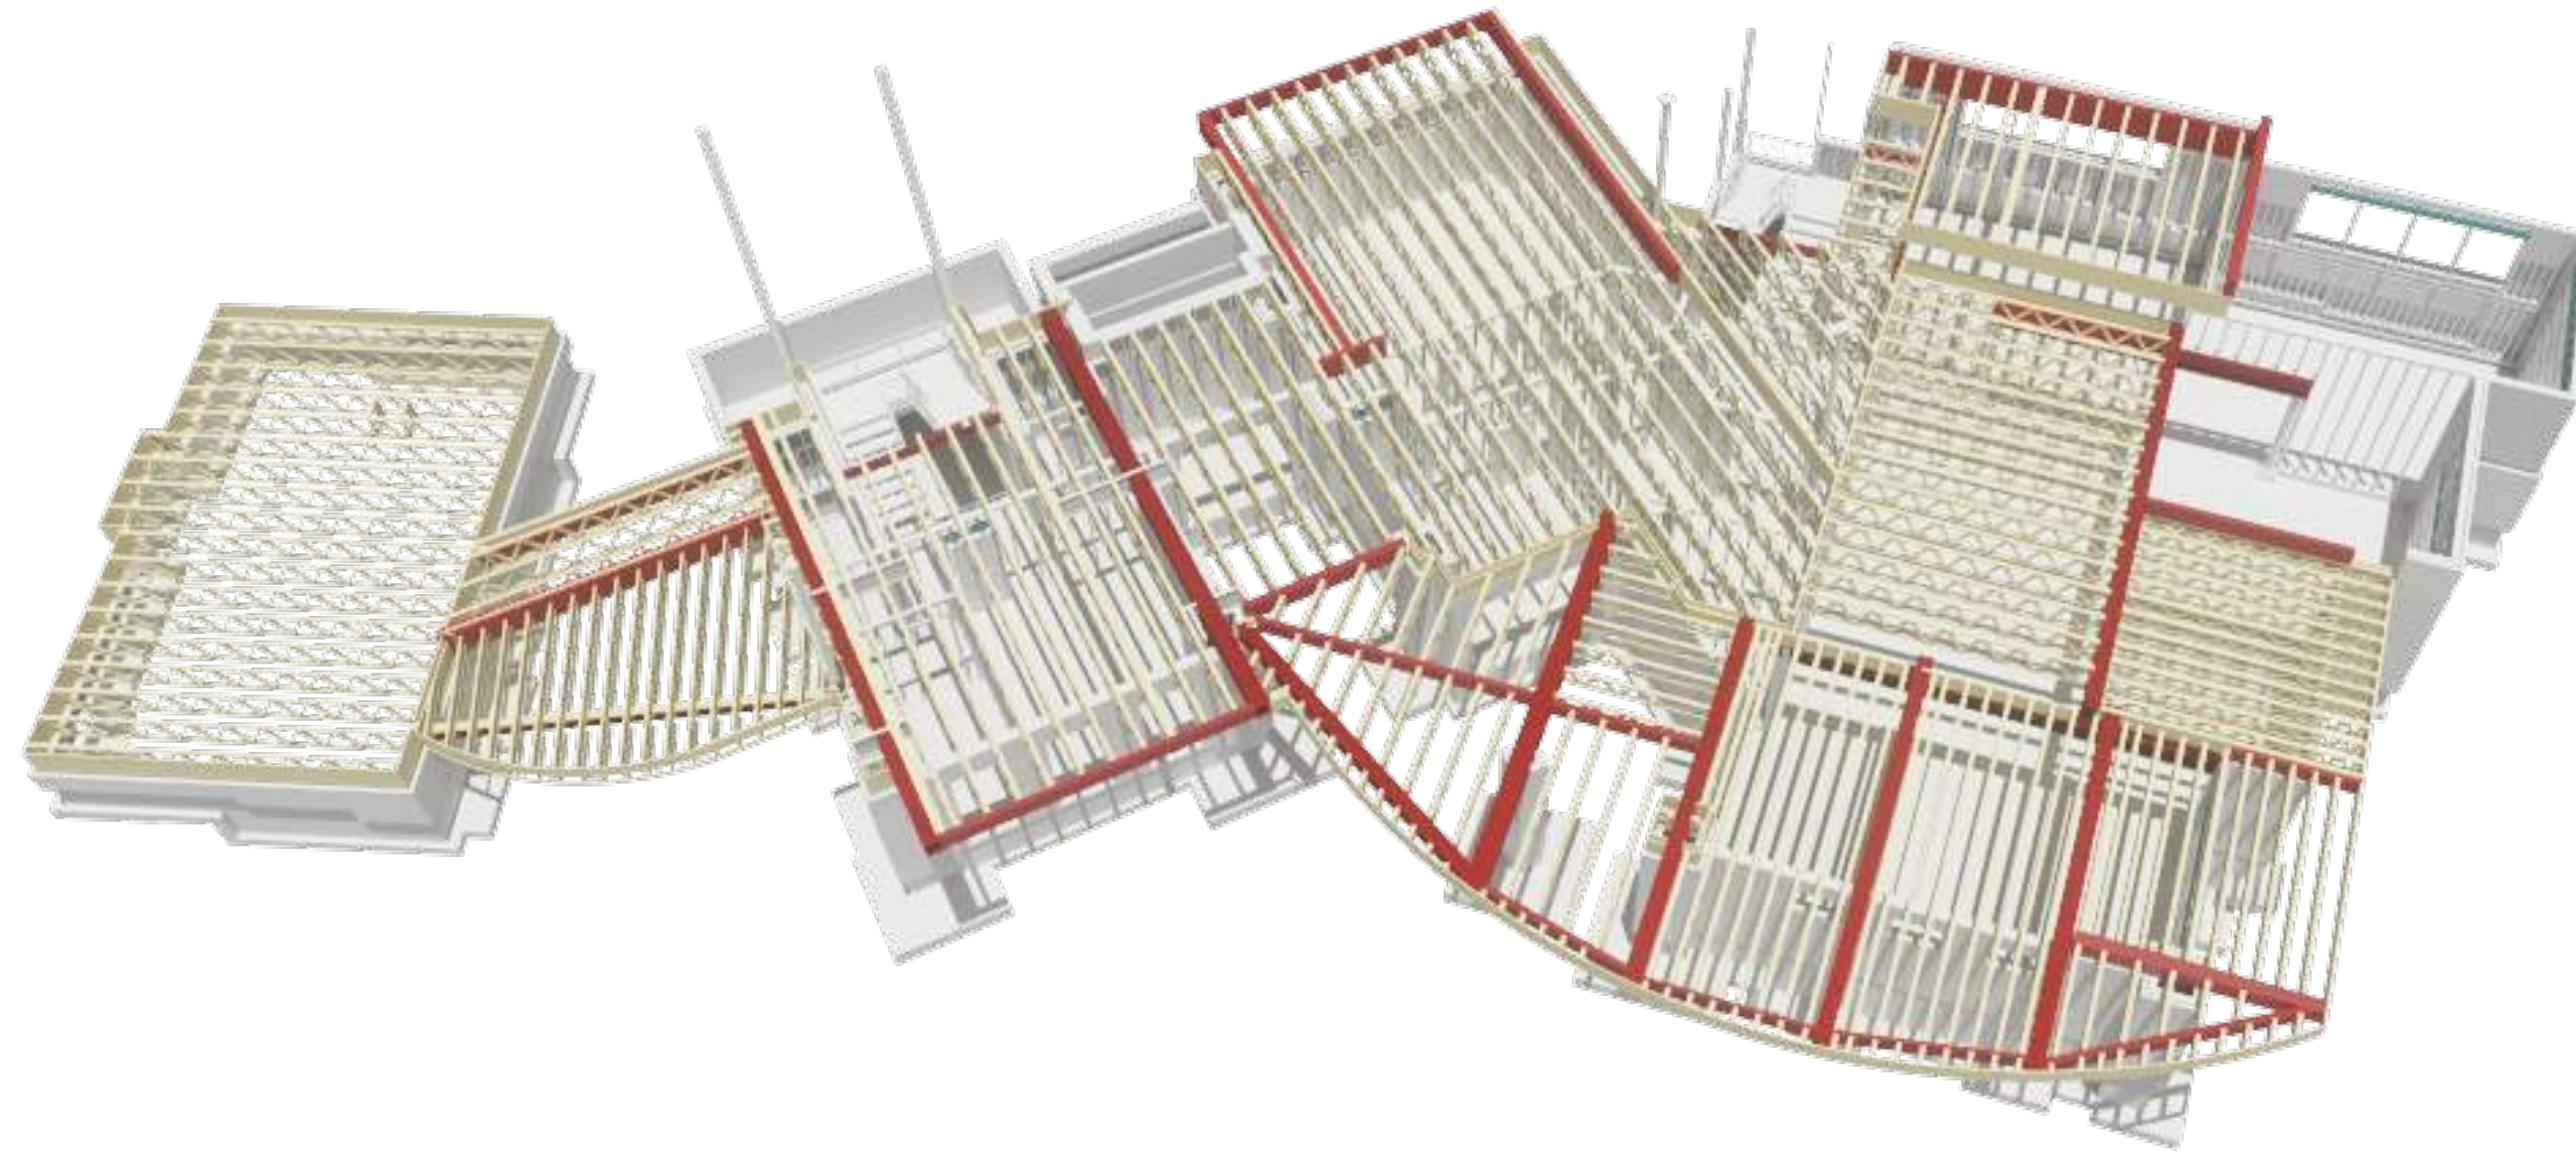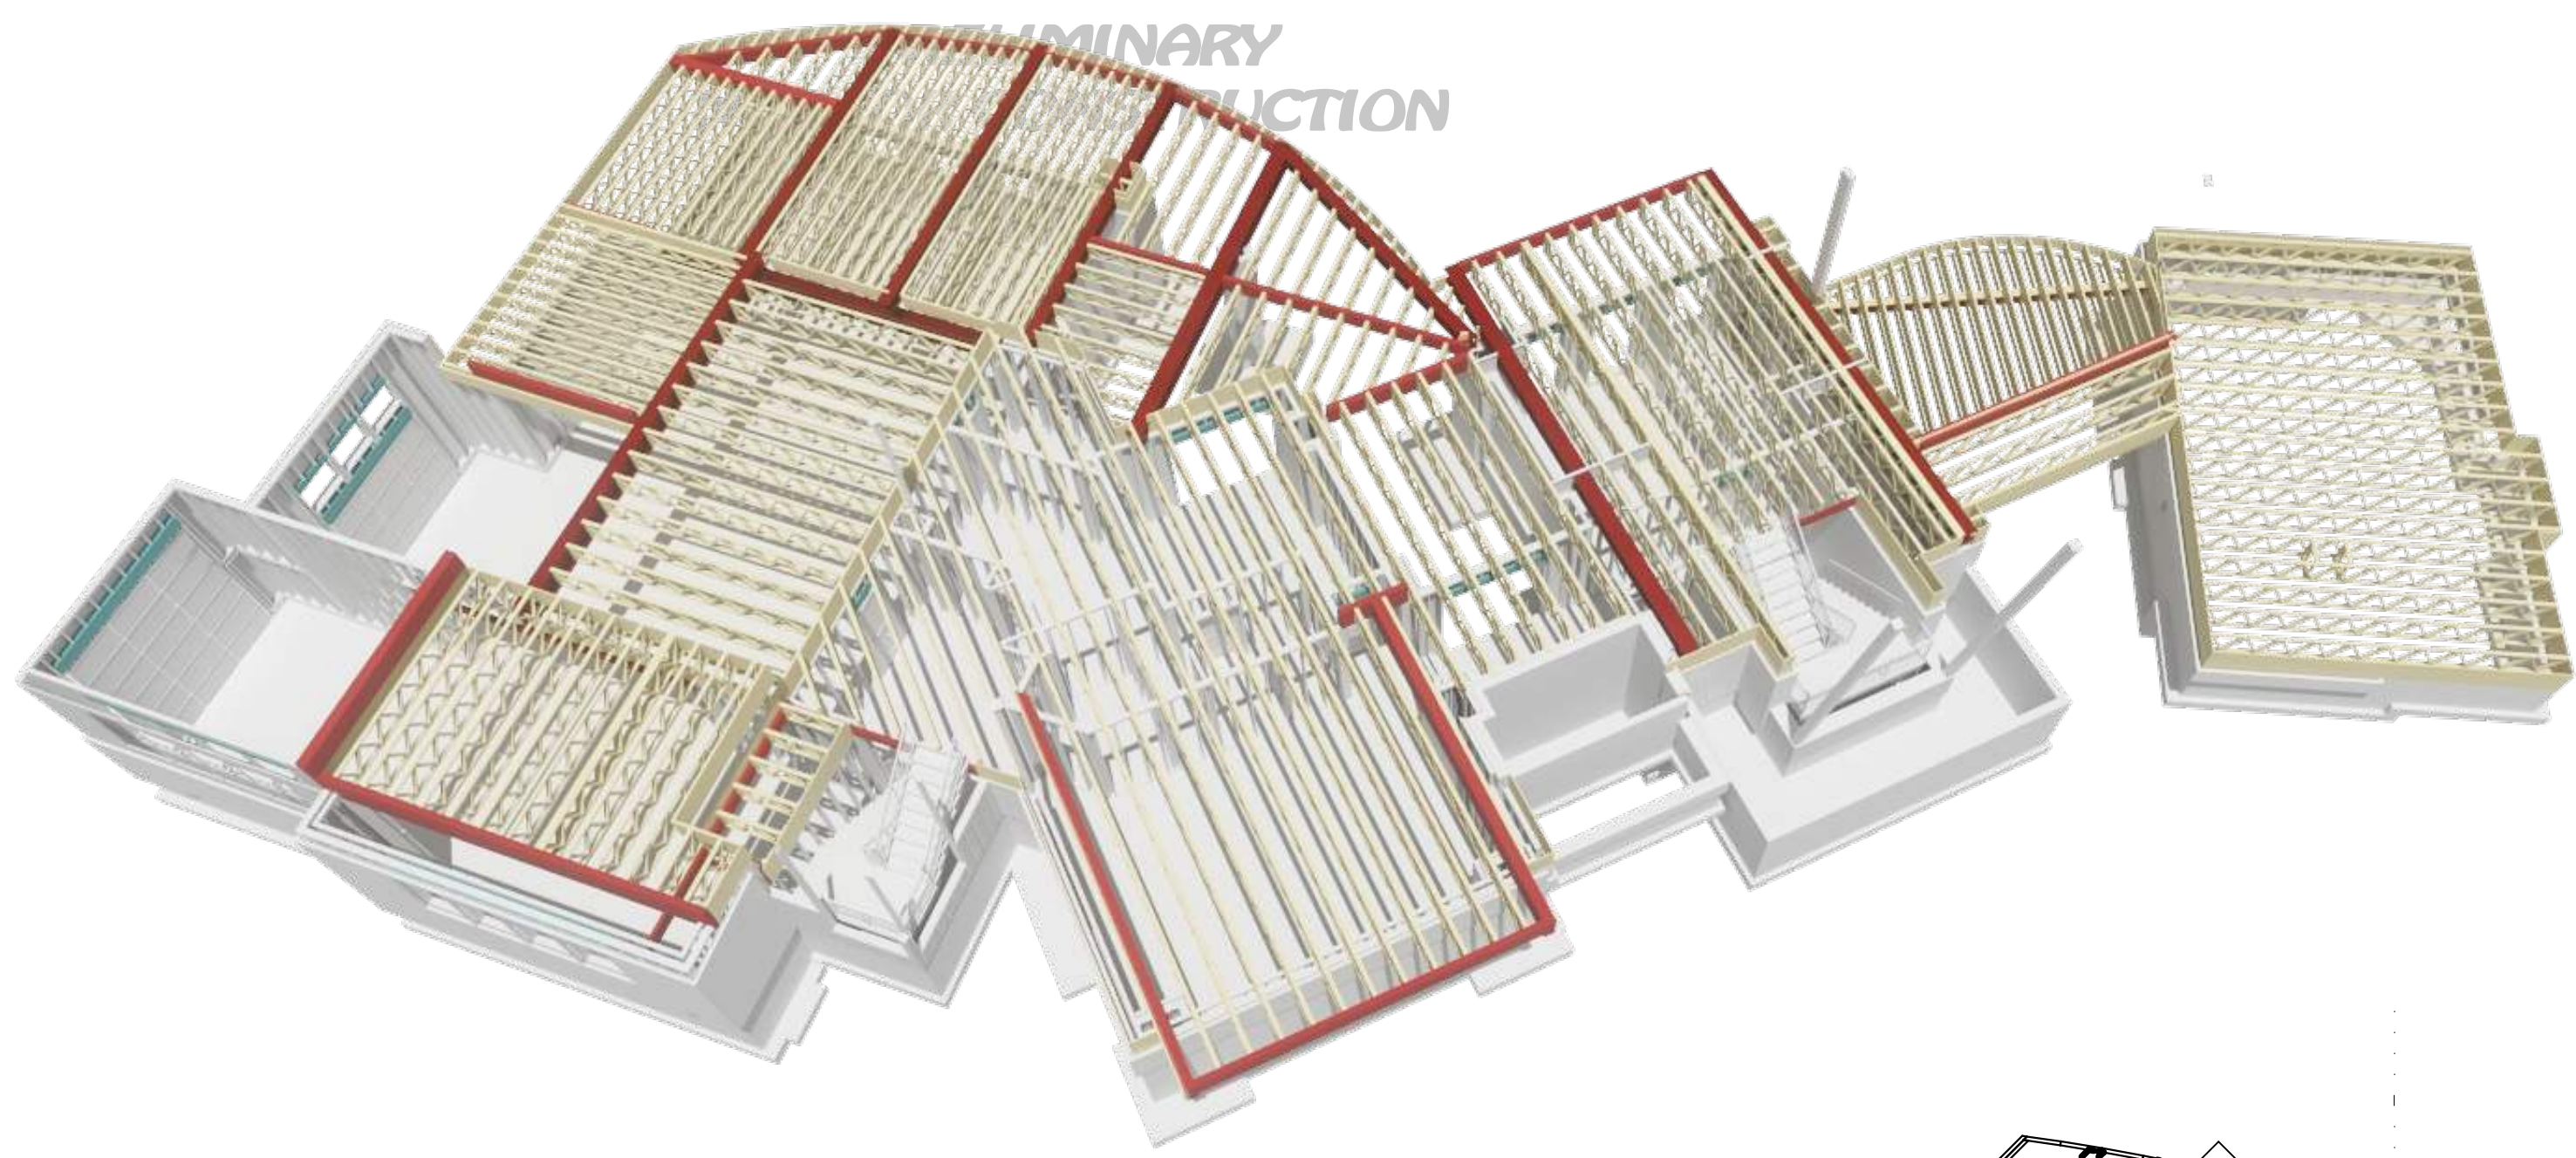





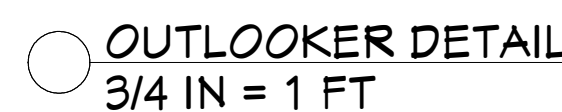

ROOF FRAMING- BASEMENT - REAR

POST SCHEDULE			
NO	QTY	FLR	NOTES
P01	2	1	3X3 POST
P02	4	2	3X3 POST
P03	2	1	POST - BM 2-1
P04	2	2	POST - BM 2-1
P05	1	1	POST - BM 11-1
P06	1	1	POST - BM 11-2
P07	2	1	POST - BM 19-2
P08	1	2	POST - BM 20-1
P09	1	2	POST - BM 20-2

PROJECT NO
25-017

PORT ANY
DESIGN
ER.

ADAMS CO., ID

CONTRACTOR TO VERIFY ALL DETAILS, DIMENSIONS, AND SPECIFICATIONS PRIOR TO CONSTRUCTION. AND REPORT ANY OMISSIONS AND/OR ERRORS TO SMC DESIGN. THE PURCHASER OR BUILDER OF THIS PLAN RELEASES SMC DESIGN FROM ANY CLAIMS, LITIGATIONS OR SUITS THAT MAY ARISE DURING CONSTRUCTION OR ANYTIME THEREAFTER.

ROOF MATERIALS	
RIDGE CAP	57 Ft
VALLEY FLASHING	283 Ft
90 DEG. FLASHING	243 Ft
BEND TO SLOPE FLASHING	42 Ft
RIDGE VENT	58 Ft
METAL ROOFING	8493 Sq. Ft.
MEMBRANE	910 Sq. Ft.
OSB	298 Ea
GABLE FASCIA	888 Ft
EAVE FASCIA	549 Ft
DRIP EDGE	1434 Ft

ROOF FRAMING NOTES:
ALL EAVE OVERHANGS 36" UNO
ALL GABLE OVERHANGS 36" UNO

HEADER SCHEDULE	
NQ	TYPE
H01	(1) 4x6 D.F.
H02	(1) 5 1/2 x 9.6LM
H03	(1) 6x10 D.F.
H04	(2) 2x12 D.F.
H05	(3) 1 3/4 x 7 1/4 LVL
H06	(3) 1 3/4 x 7 3/8 LVL
H07	(3) 1 3/4 x 9 1/4 LVL
H08	(3) 1 3/4 x 11 1/4 LVL
H09	(3) 1 3/4 x 13 5/8 LVL
H10	(3) 1 3/4 x 14 LVL
H11	(4) 1 3/4 x 16 LVL
H12	4x8 x 39 3/4" HEADER

SHEET INDEX	
PAGE	TITLE
A1	FOUNDATION
A2	FLOOR LAYOUT - 1ST LEVEL
A3	ROOF LAYOUT - BASEMENT
A4	ROOF LAYOUT - 1ST LEVEL

LEGACY RANCH LOT #13
ADAMS CO., ID

<u>INITIAL DATE:</u> 11/19/2025	<u>SHEET SIZE</u>
<u>PRINT DATE:</u> 7/16/2026	ARCH E2 (36" x 54")

DRAWN BY
Steve

SMC Design
SMC Design
208.249.7288
Nampa, ID


SHEET NUMBER
A3
PAGE 3

ROOF LAYOUT - BASEMENT

**PRELIMINARY
NOT FOR CONSTRUCTION**

ROOF LAYOUT SHEET - WORK - WALL FRAMING
1/4" = 1 FT

PRELIMINARY
NOT FOR CONSTRUCTION

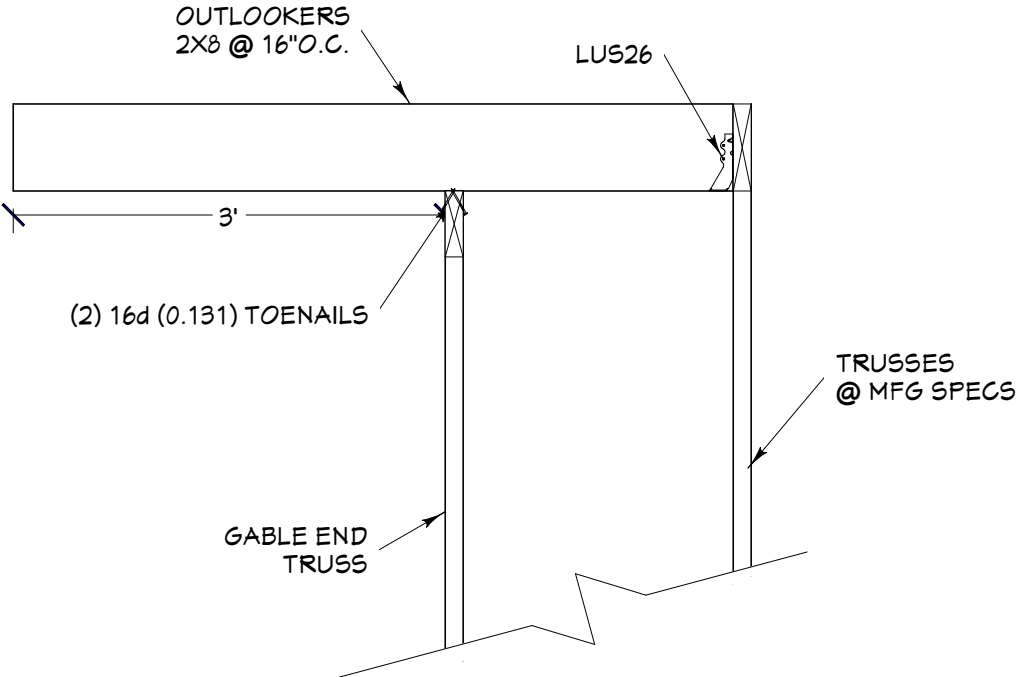

OUTLOOKER DETAIL
3/4 IN = 1 FT

ROOF FRAMING- 1ST LEVEL - FRONT

ROOF FRAMING- 1ST LEVEL - REAR

BEAM SCHEDULE									





ROOF MATERIALS	
VALLEY FLASHING	57 ft.
90 DEG. FLASHING	243 ft.
90 DEG. TO SLOPE FLASHING	42 ft.
ROOF VENT	50 ft.
METAL ROOFING	6493 Sq. Ft.
MEMBRANE	910 Sq. Ft.
OSB	2905 Sq. Ft.
FAVE FASCIA	549 ft.
DRIP EDGE	1434 ft.

ROOF FRAMING NOTES:
ALL EAVE OVERHANGS 36\"/>

SHEET INDEX	
A1	TITLE
A2	FOUNDATION
A3	FLOOR LAYOUT - 1ST LEVEL
A4	ROOF LAYOUT - BASEMENT
	ROOF LAYOUT - 1ST LEVEL

ROOF LAYOUT SHEET - WORK - LOADS
1/4 IN = 1 FT

PRELIMINARY
NOT FOR CONSTRUCTION

PROJECT NO.
25-011

LEGACY RANCH LOT #13
ADAMS CO., ID

DRAWN BY: Steve
INITIAL DATE: 11/14/2025
PRINT DATE: 11/16/2026

SHEET NUMBER
A4
PAGE 4

SHEET SIZE
ARCH E2 (36\"/>

ROOF LAYOUT - 1ST LEVEL