

NOT F



RIVER RANCH PHASE 1B LOT 56
1 IN = 20 FT

PRELIMINARY
NOT FOR CONSTRUCTION

SHEET INDEX	
PAGE	TITLE
A1	SITE PLAN
A2	FLOOR PLAN - 1ST LEVEL
A3	FLOOR PLAN - 2ND LEVEL
A4	ELEVATIONS
A5	ELEVATIONS

PROJECT NO.
25-019

5 BDRM 5-1/2 BATH W/BONUS ROOM
RIVER RANCH LOT 56 MCCALL.ID



CONTRACTOR TO VERIFY ALL DETAILS, DIMENSIONS, AND SPECIFICATIONS PRIOR TO CONSTRUCTION, AND REPORT ANY OMISSIONS AND/OR ERRORS TO SMC DESIGN. THE PURCHASER OR BUILDER OF THIS PLAN RELEASES SMC DESIGN FROM ANY CLAIMS, LITIGATIONS OR SUITS THAT MAY ARISE DURING CONSTRUCTION OR ANYTIME THEREAFTER.

SHEET SIZE
36" x 48"


INITIAL DATE: 6/30/2025
PRINT DATE: 8/11/2025

DRAWN BY:
Steve

SITE PLAN

SMC Design
208.249.1288
Nampa, ID

SHEET NUMBER
A1
PAGE 1

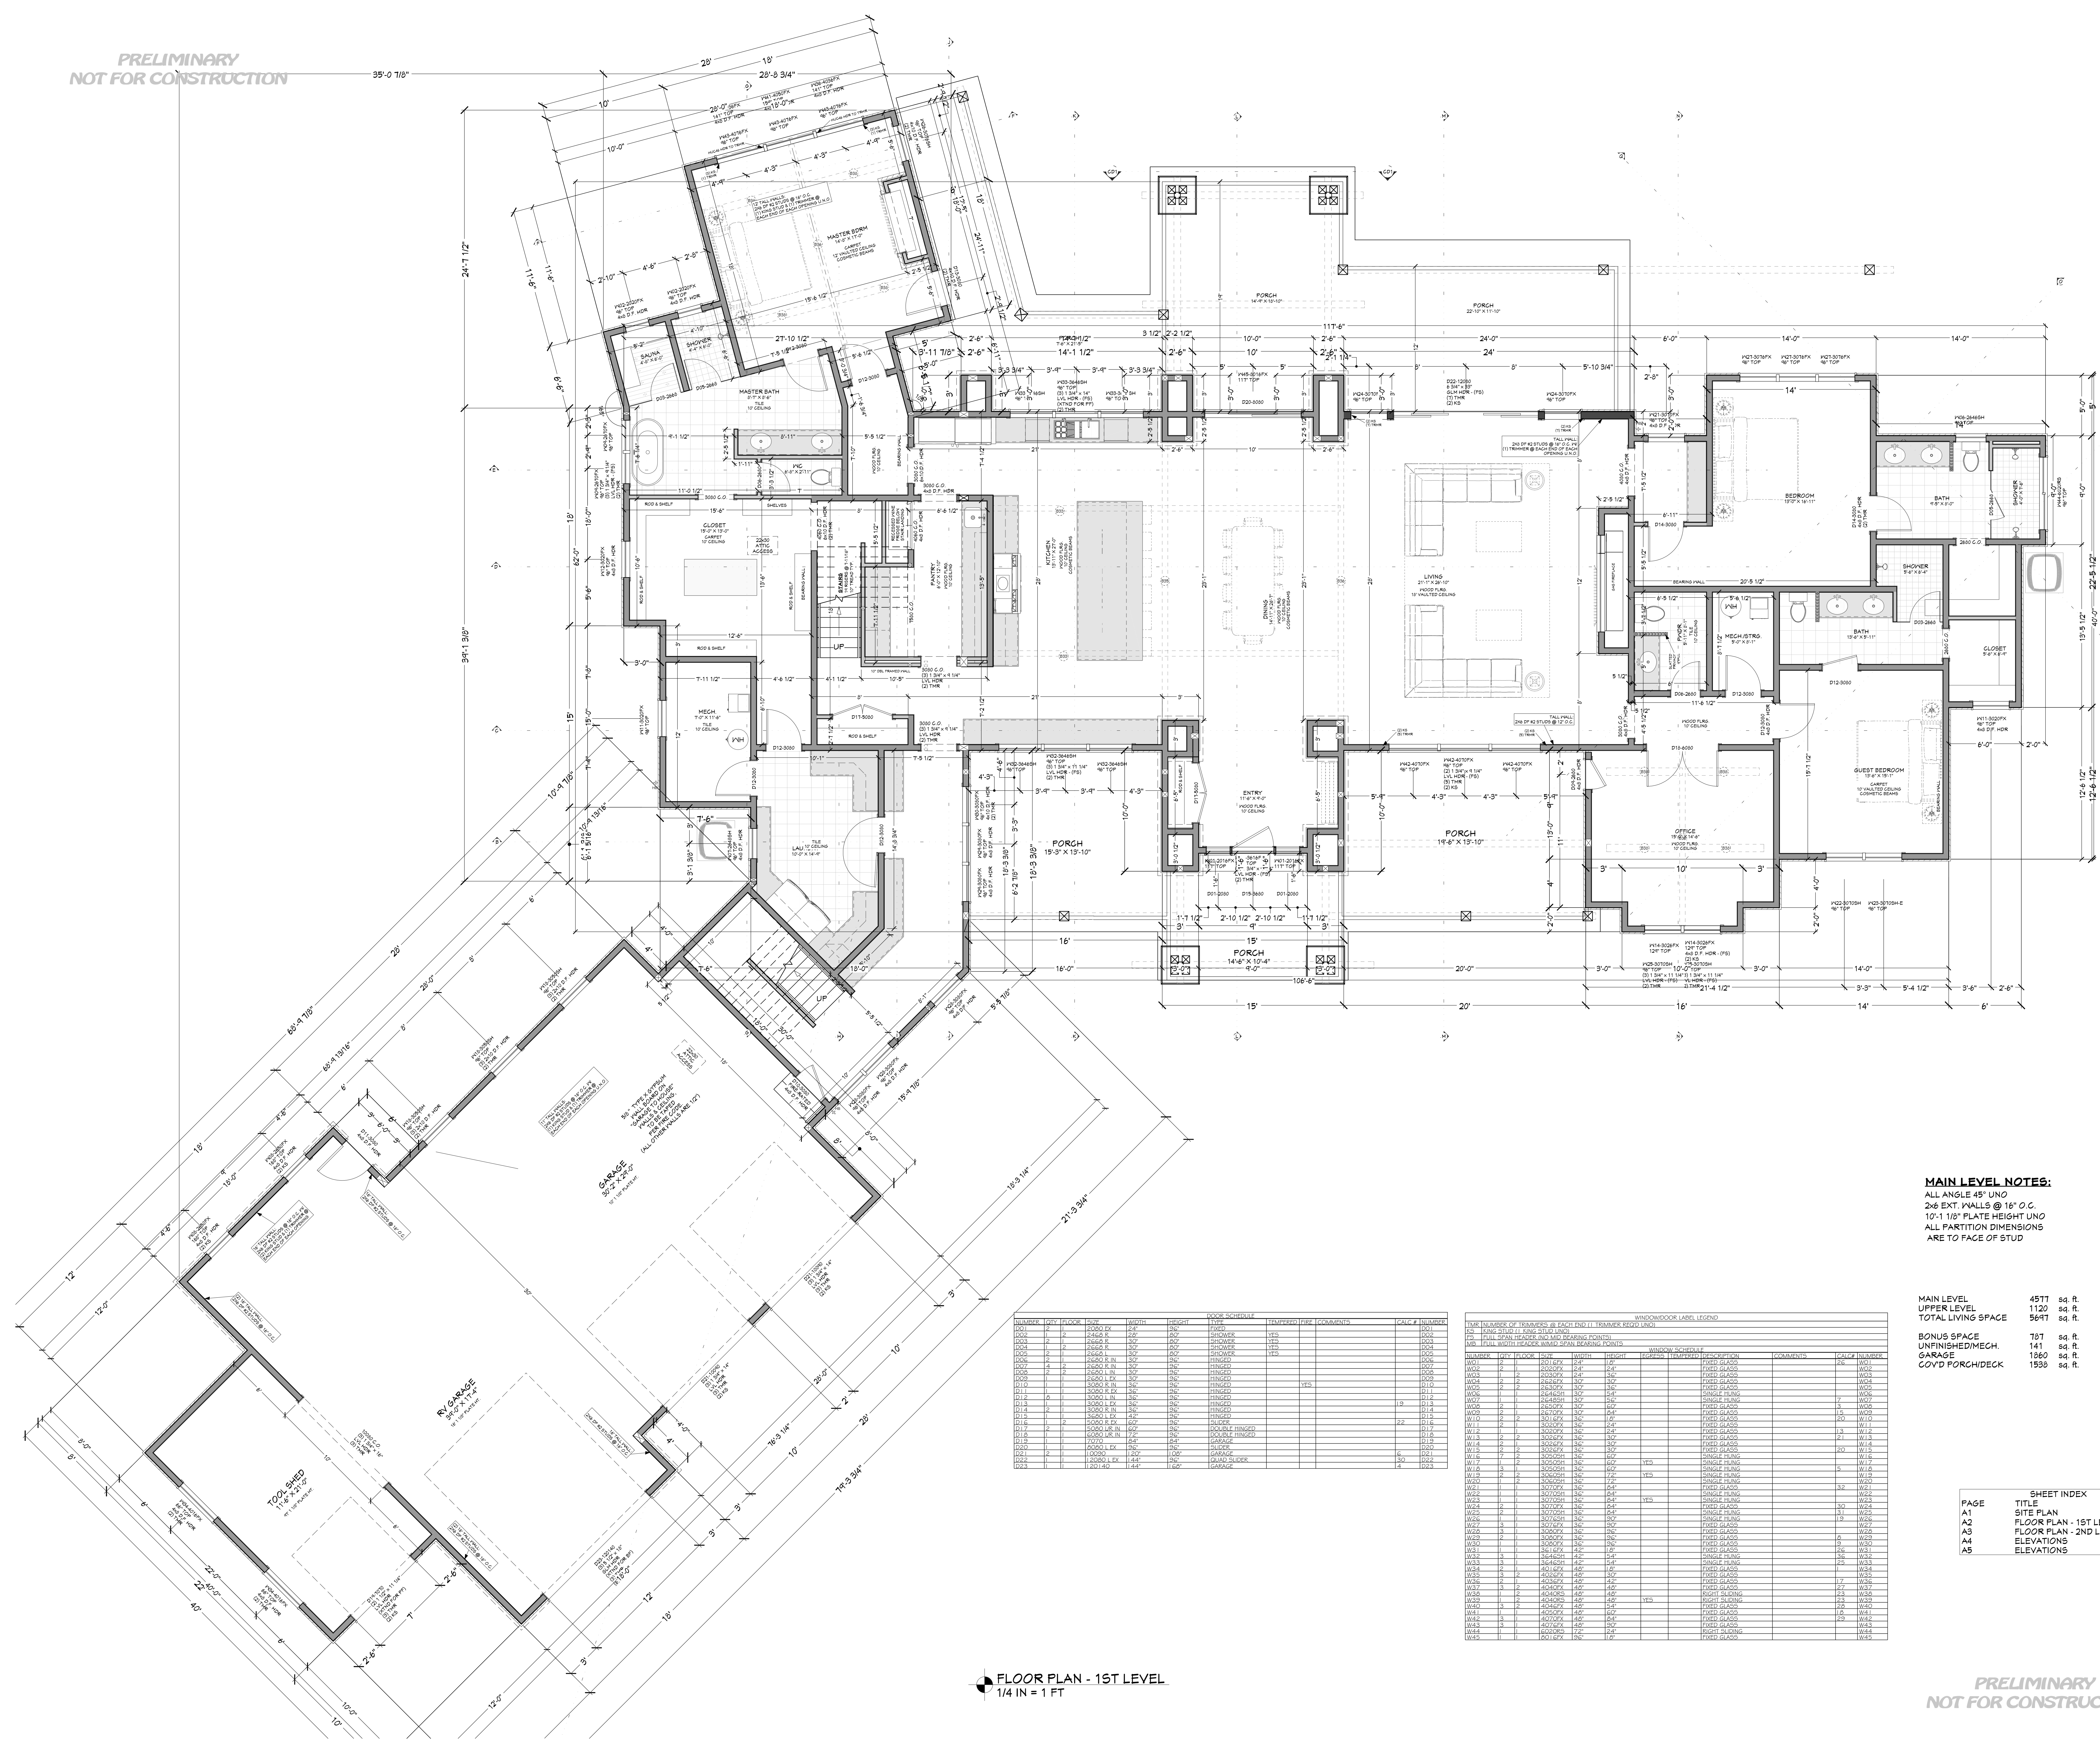

FLOOR PLAN - 1ST LEVEL
1/4 IN = 1 FT

MAIN LEVEL NOTES:
ALL ANGLE 45° UNO
2x6 EXT. WALLS @ 16" O.C.
10'-1 1/8" PLATE HEIGHT UNO
ALL PARTITION DIMENSIONS
ARE TO FACE OF STUD

MAIN LEVEL	4571	sq. ft.
UPPER LEVEL	1120	sq. ft.
TOTAL LIVING SPACE	5691	sq. ft.
BONUS SPACE	787	sq. ft.
UNFINISHED/MECH.	141	sq. ft.
GARAGE	1060	sq. ft.
COVD PORCH/DECK	1558	sq. ft.

PAGE	TITLE
A1	SITE PLAN
A2	FLOOR PLAN - 1ST LEVEL
A3	FLOOR PLAN - 2ND LEVEL
A4	ELEVATIONS
A5	ELEVATIONS

PROJECT NO.
25-019

5 BDRM 5-1/2 BATH W/BONUS ROOM
RIVER RANCH LOT 56 MCCALL, ID

SHEET SIZE
36" x 48"

INITIAL DATE: 6/30/2025
PRINT DATE: 8/11/2025

DRAWN BY:
Steve

SMC Design
208.249.1288
Nampa, ID

SHEET NUMBER
A2
PAGE 2

FLOOR PLAN - 1ST LEVEL

FLOOR PLAN - 1ST LEVEL
1/4 IN = 1 FT

PROJECT NO.
25-019

5 BDRM 5-1/2 BATH W/BONUS ROOM
RIVER RANCH LOT 56 MCCALL, ID



CONTRACTOR TO VERIFY ALL DETAILS, DIMENSIONS, AND SPECIFICATIONS PRIOR TO CONSTRUCTION, AND REPORT ANY OMISSIONS AND/OR ERRORS TO SMC DESIGN. THE PURCHASER OR BUILDER OF THIS PLAN RELEASES SMC DESIGN FROM ANY CLAIMS, LITIGATIONS OR SUITS THAT MAY ARISE DURING CONSTRUCTION OR ANYTIME THEREAFTER.

SHEET SIZE
36" x 48"

INITIAL DATE: 6/30/2025
PRINT DATE: 8/11/2025

DRAWN BY:
Steve

FLOOR PLAN - 2ND LEVEL

SMC Design
208.249.1288
Nampa, ID

SHEET NUMBER
A3
PAGE 3

UPPER LEVEL NOTES:

ALL ANGLE 45° UNO
2x6 EXT. WALLS @ 16" O.C.
10'-1 1/8" PLATE HEIGHT UNO
ALL PARTITION DIMENSIONS
ARE TO FACE OF STUD

MAIN LEVEL 4571 sq. ft.
UPPER LEVEL 1120 sq. ft.
TOTAL LIVING SPACE 5691 sq. ft.
BONUS SPACE 787 sq. ft.
UNFINISHED/MECH. 141 sq. ft.
GARAGE 1060 sq. ft.
COYD PORCH/DECK 1550 sq. ft.

PAGE	TITLE
A1	SITE PLAN
A2	FLOOR PLAN - 1ST LEVEL
A3	FLOOR PLAN - 2ND LEVEL
A4	ELEVATIONS
A5	ELEVATIONS

NUMBER	QTY	FLOOR	SPR	WIDTH	HEIGHT	DOOR SCHEDULE	TEMPERED	FOR COMMENTS	LOC. #	NUMBER
D01	1	2	2050 EX	24"	36"	FIXED	YES			D01
D02	1	2	2466 R	30"	60"	SHOWER	YES			D02

NUMBER	QTY	FLOOR	SPR	WIDTH	HEIGHT	WINDOW SCHEDULE	TEMPERED	FOR COMMENTS	LOC. #	NUMBER





















