



RIVER RANCH PHASE 1B LOT 56
1 IN = 20 FT

SHEET INDEX	
PAGE	TITLE
A1	SITE PLAN
A2	FLOOR PLAN - 1ST LEVEL
A3	FLOOR PLAN - 2ND LEVEL
A4	ELEVATIONS
A5	ELEVATIONS

PRELIMINARY
NOT FOR CONSTRUCTION

PROJECT NO.
25-019

5 BDRM 5-1/2 BATH W/BONUS ROOM
RIVER RANCH LOT 56 MCCALL.ID

SHEET SIZE
36" x 48"

INITIAL DATE: 6/30/2025
PRINT DATE: 8/26/2025


DRAWN BY:
Steve

SMC Design
SMC Design
208.249.1288
Nampa, ID

SHEET NUMBER
A1
PAGE 1

CONTRACTOR TO VERIFY ALL DETAILS, DIMENSIONS, AND SPECIFICATIONS PRIOR TO CONSTRUCTION, AND REPORT ANY OMISSIONS AND/OR ERRORS TO SMC DESIGN. THE PURCHASER OR BUILDER OF THIS PLAN RELEASES SMC DESIGN FROM ANY CLAIMS, LITIGATIONS OR SUITS THAT MAY ARISE DURING CONSTRUCTION OR ANYTIME THEREAFTER.

SITE PLAN

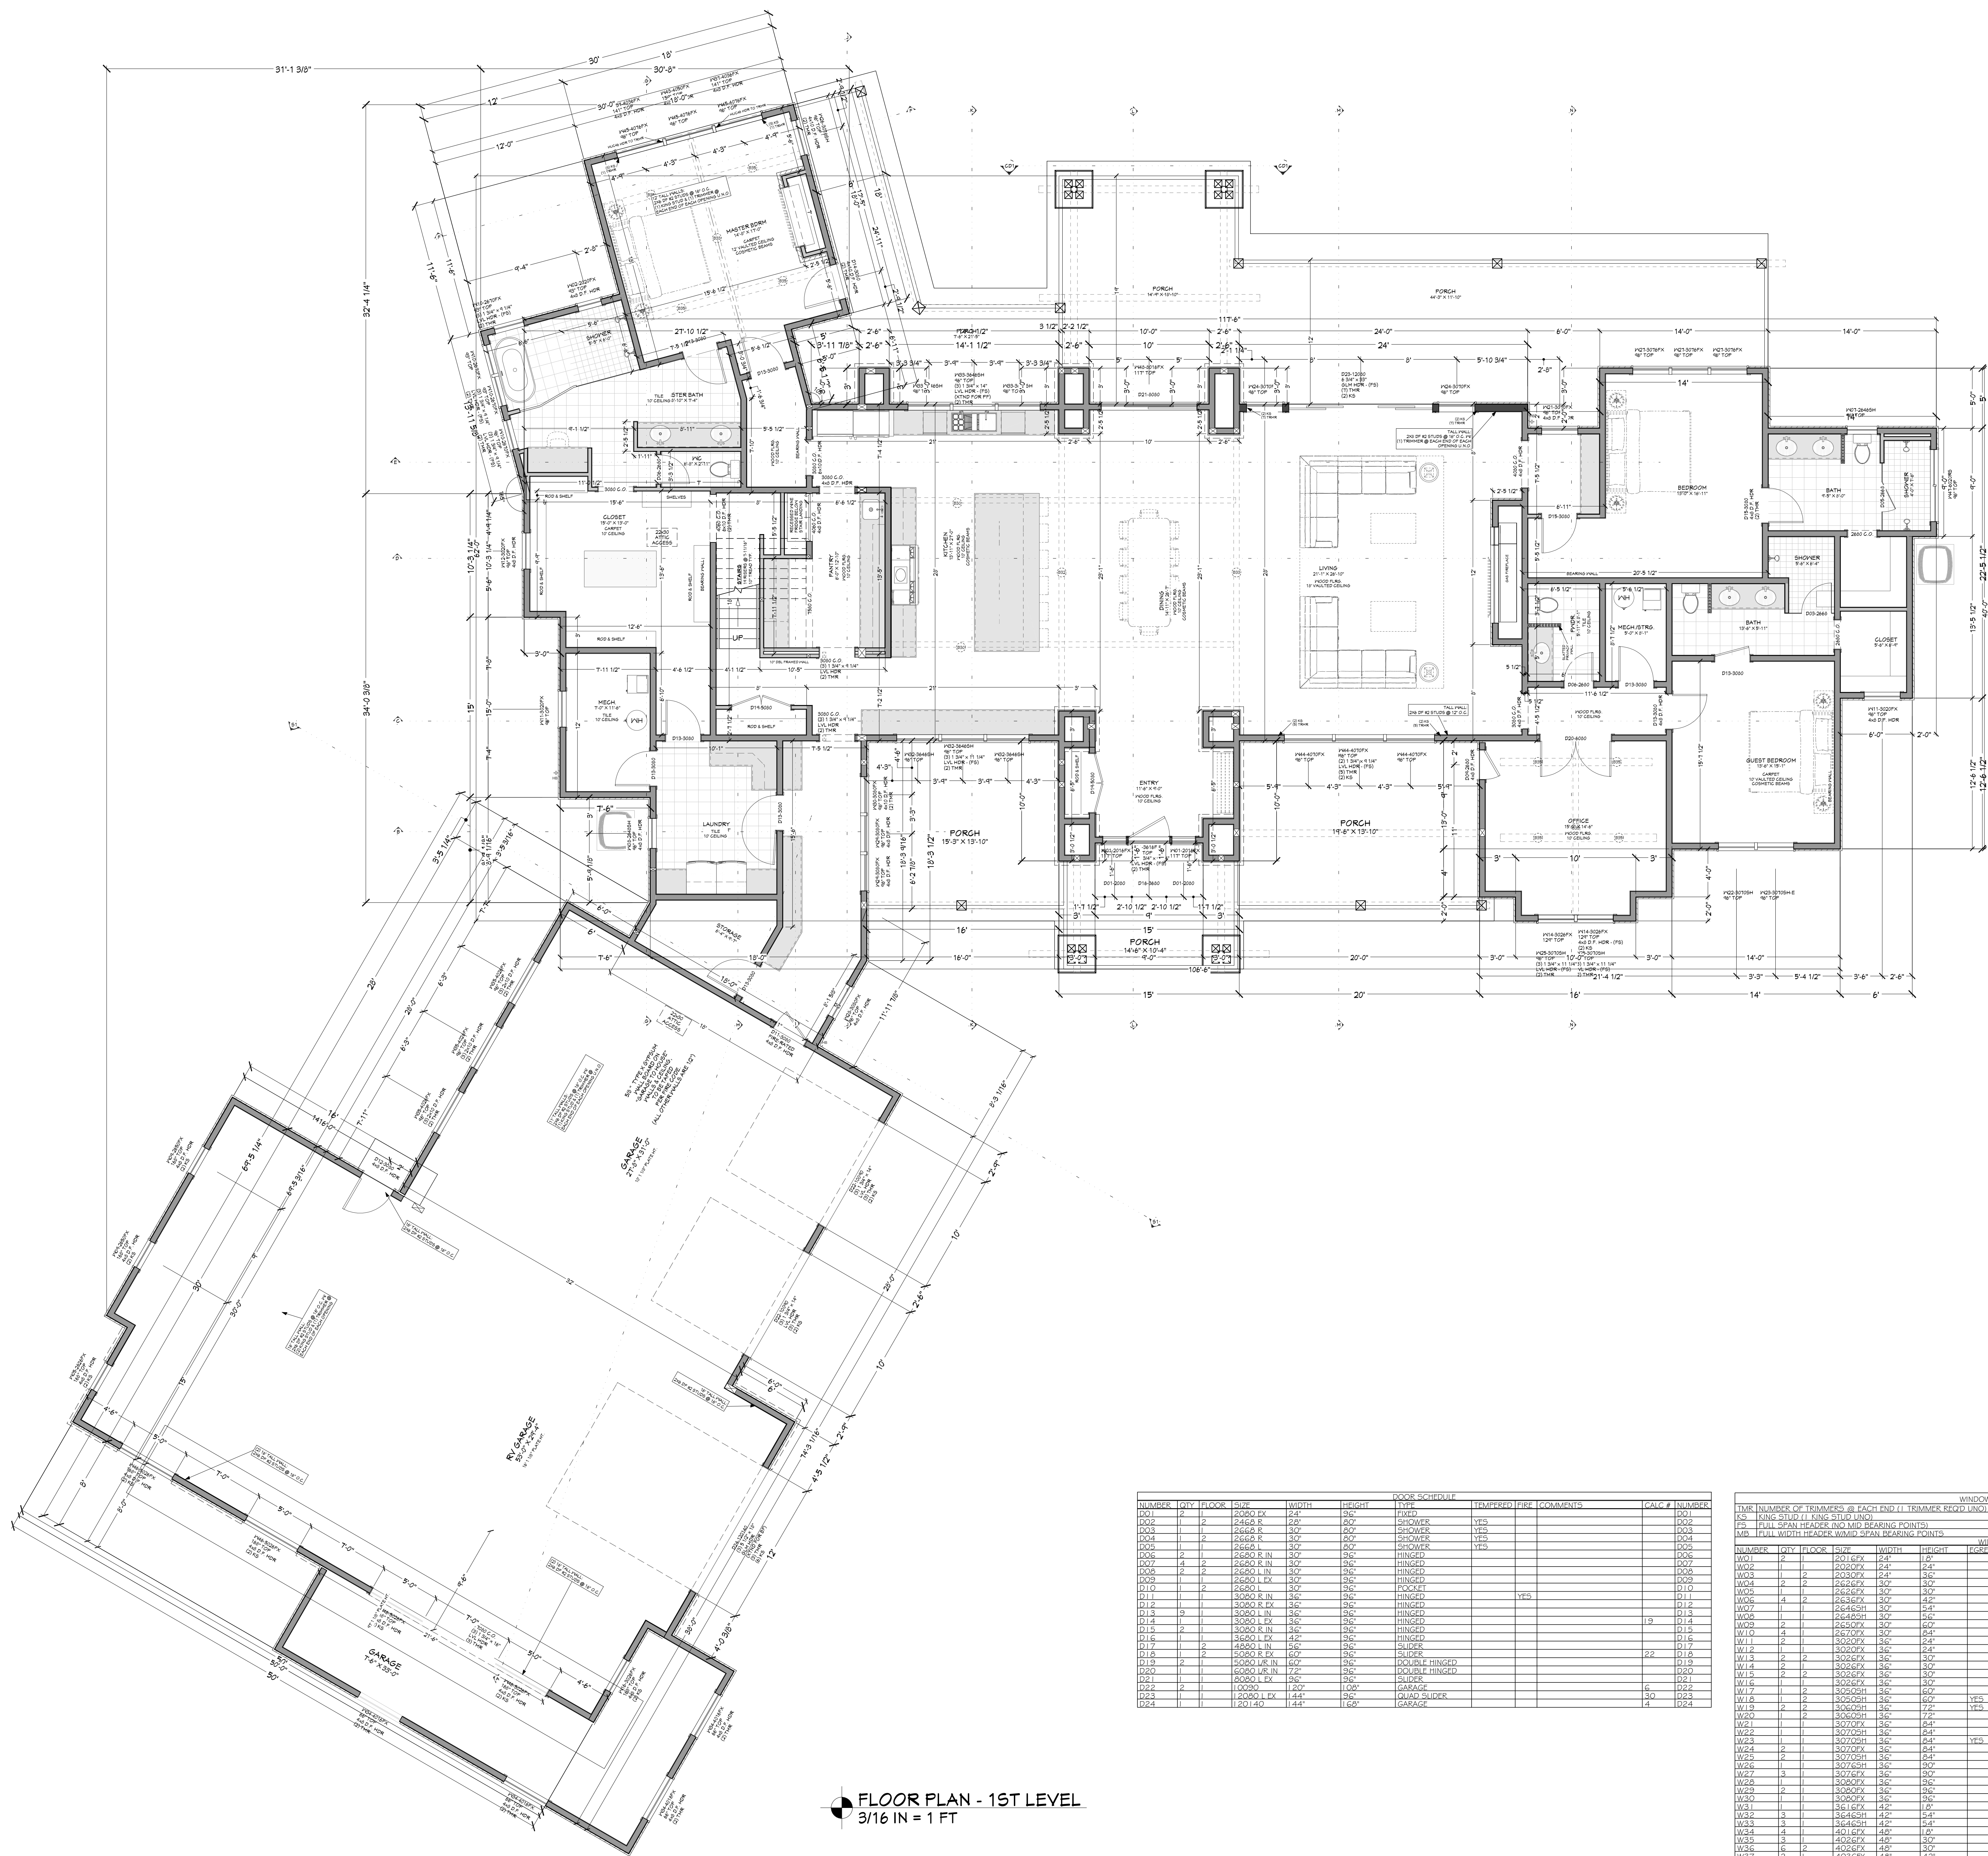

FLOOR PLAN - 1ST LEVEL
3/16 IN = 1 FT

NUMBER	FLOOR	TYPE	WIDTH	HEIGHT	DOOR SCHEDULE	TEMPERED	FOR COMMENTS	GLASS #	NUMBER


MAIN LEVEL NOTES:
ALL ANGLE 45° UNO
2x6 EXT. WALLS @ 16" O.C.
10'-1 1/8" PLATE HEIGHT UNO
ALL PARTITION DIMENSIONS
ARE TO FACE OF STUD

MAIN LEVEL	4439	sq. ft.
UPPER LEVEL	1414	sq. ft.
TOTAL LIVING SPACE	5853	sq. ft.
BONUS SPACE	761	sq. ft.
UNFINISHED/MECH.	216	sq. ft.
GARAGE	2821	sq. ft.
COYD PORCH/DECK	1766	sq. ft.

PAGE	TITLE
A1	SITE PLAN
A2	FLOOR PLAN - 1ST LEVEL
A3	FLOOR PLAN - 2ND LEVEL
A4	ELEVATIONS
A5	ELEVATIONS

PRELIMINARY
NOT FOR CONSTRUCTION

PROJECT NO.
25-019

5 BDRM 5-1/2 BATH W/BOYUS ROOM
RIVER RANCH LOT 56 MCCALL, ID

SHEET SIZE
36" x 48"

INITIAL DATE: 6/30/2025
PRINT DATE: 8/26/2025


DRAWN BY:
Steve

SMC Design
208.249.1288
Nampa, ID

SHEET NUMBER
A2
PAGE 2

FLOOR PLAN - 1ST LEVEL

CONTRACTOR TO VERIFY ALL DETAILS, DIMENSIONS, AND SPECIFICATIONS PRIOR TO CONSTRUCTION, AND REPORT ANY OMISSIONS AND/OR ERRORS TO SMC DESIGN. THE PURCHASER OR BUILDER OF THIS PLAN RELEASES SMC DESIGN FROM ANY CLAIMS, LITIGATIONS OR SUITS THAT MAY ARISE DURING CONSTRUCTION OR ANYTIME THEREAFTER.

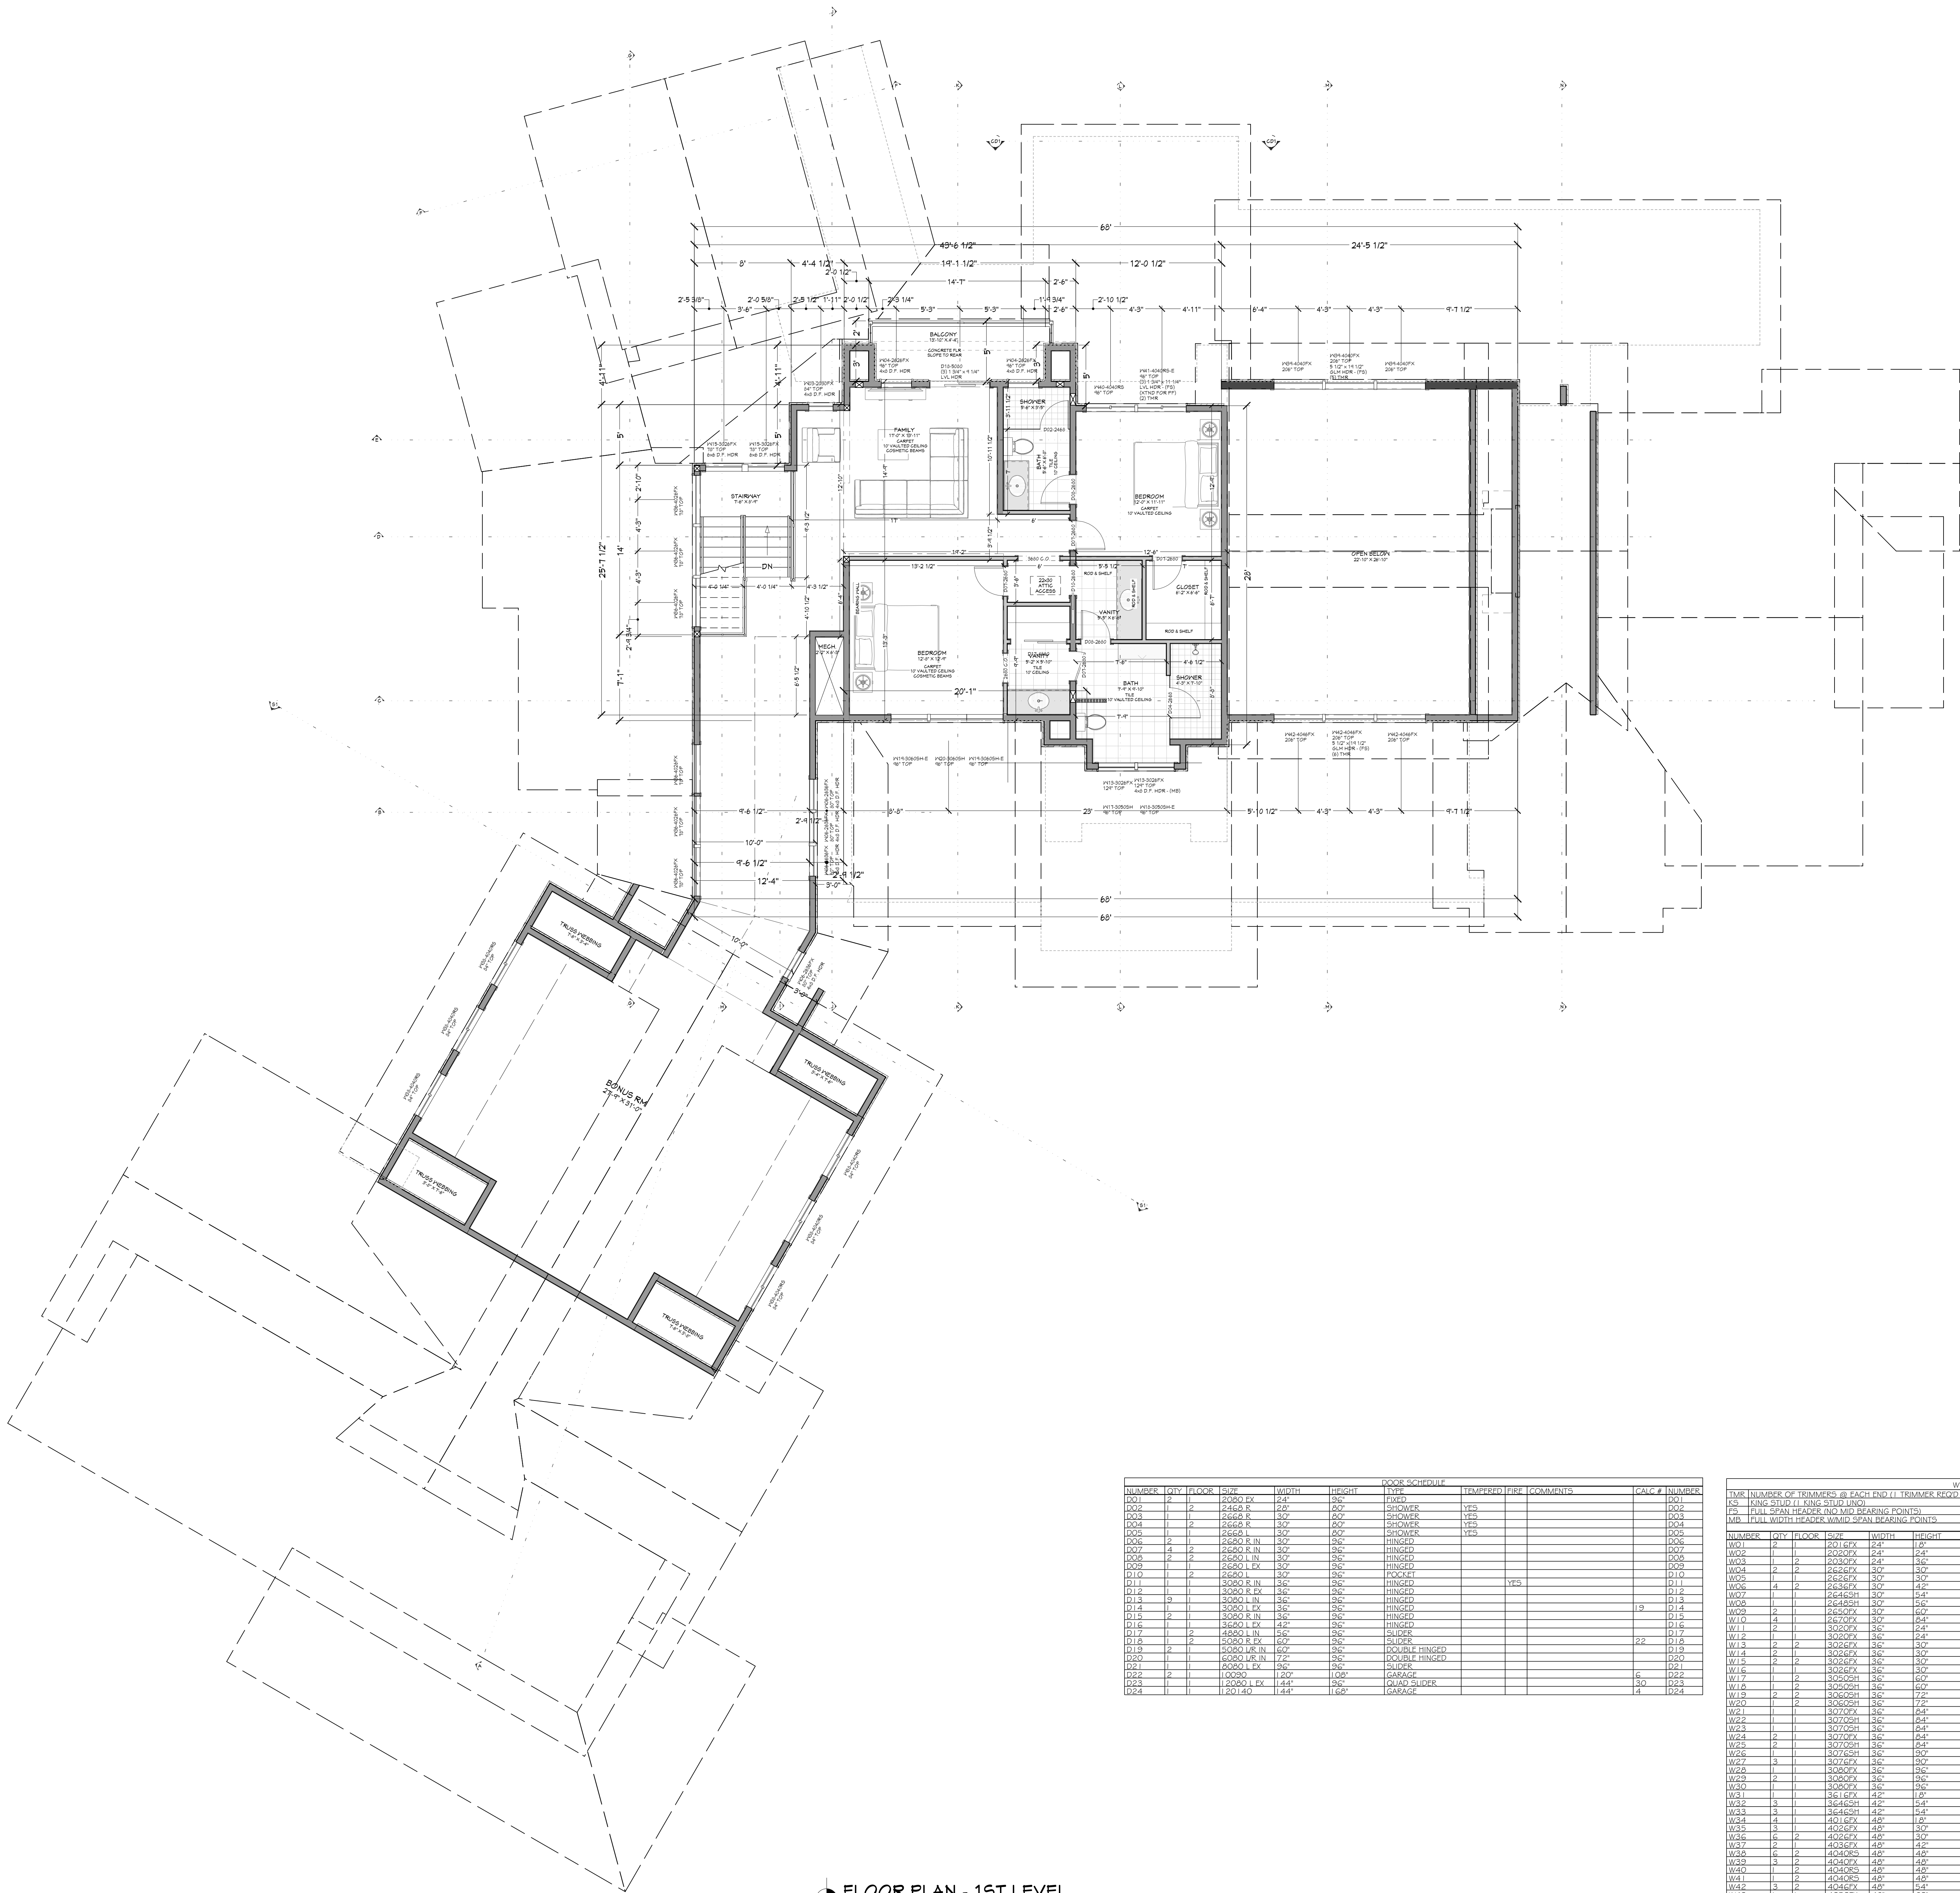

NUMBER	QTY	FLOOR	SWR	WIDTH	HEIGHT	DOOR SCHEDULE	TEMPERED	JOB	COMMENTS	LOC. #	NUMBER

NUMBER	QTY	FLOOR	SWR	WIDTH	HEIGHT	WINDOW SCHEDULE	TEMPERED	DESCRIPTION	COMMENTS	LOC. #	NUMBER

UPPER LEVEL NOTES:
ALL ANGLE 45° UNO
2x6 EXT. WALLS @ 16" O.C.
10'-1 1/8" PLATE HEIGHT UNO
ALL PARTITION DIMENSIONS
ARE TO FACE OF STUD

MAIN LEVEL	4439	sq. ft.
UPPER LEVEL	1414	sq. ft.
TOTAL LIVING SPACE	5853	sq. ft.
BONUS SPACE	761	sq. ft.
UNFINISHED/MECH.	216	sq. ft.
GARAGE	2821	sq. ft.
COYD PORCH/DECK	1766	sq. ft.

PAGE	TITLE
A1	SITE PLAN
A2	FLOOR PLAN - 1ST LEVEL
A3	FLOOR PLAN - 2ND LEVEL
A4	ELEVATIONS
A5	ELEVATIONS

PRELIMINARY
NOT FOR CONSTRUCTION

PROJECT NO.
25-019

5 BDRM 5-1/2 BATH W/BONUS ROOM
RIVER RANCH LOT 56 MCCALL, ID

SHEET SIZE
36" x 48"

INITIAL DATE: 6/30/2025
PRINT DATE: 8/26/2025

DRAWN BY:
Steve

SMC Design
208.249.1288
Nampa, ID

SHEET NUMBER
A3
PAGE 3

CONTRACTOR TO VERIFY ALL DETAILS, DIMENSIONS, AND SPECIFICATIONS PRIOR TO CONSTRUCTION, AND REPORT ANY OMISSIONS AND/OR ERRORS TO SMC DESIGN. THE PURCHASER OR BUILDER OF THIS PLAN RELEASES SMC DESIGN FROM ANY CLAIMS, LITIGATIONS OR SUITS THAT MAY ARISE DURING CONSTRUCTION OR ANYTIME THEREAFTER.

FLOOR PLAN - 2ND LEVEL



