



RIVER RANCH PHASE 1B LOT 56
1 IN = 20 FT

SHEET INDEX	
PAGE	TITLE
A1	SITE PLAN
A2	FLOOR PLAN - 1ST LEVEL
A3	FLOOR PLAN - 2ND LEVEL
A4	ELEVATIONS
A5	ELEVATIONS

PROJECT NO.
25-019

5 BDRM 5-1/2 BATH W/BONUS ROOM
RIVER RANCH LOT 56 MCCALL.ID

SHEET SIZE
36" x 48"

INITIAL DATE: 6/30/2025
PRINT DATE: 8/30/2025

DRAWN BY:
Steve


SMC Design
SMC Design
208.249.1288
Nampa, ID

SHEET NUMBER
A1
PAGE 1

CONTRACTOR TO VERIFY ALL DETAILS, DIMENSIONS, AND SPECIFICATIONS PRIOR TO CONSTRUCTION, AND REPORT ANY OMISSIONS AND/OR ERRORS TO SMC DESIGN. THE PURCHASER OR BUILDER OF THIS PLAN RELEASES SMC DESIGN FROM ANY CLAIMS, LITIGATIONS OR SUITS THAT MAY ARISE DURING CONSTRUCTION OR ANYTIME THEREAFTER.

SITE PLAN

PRELIMINARY
NOT FOR CONSTRUCTION

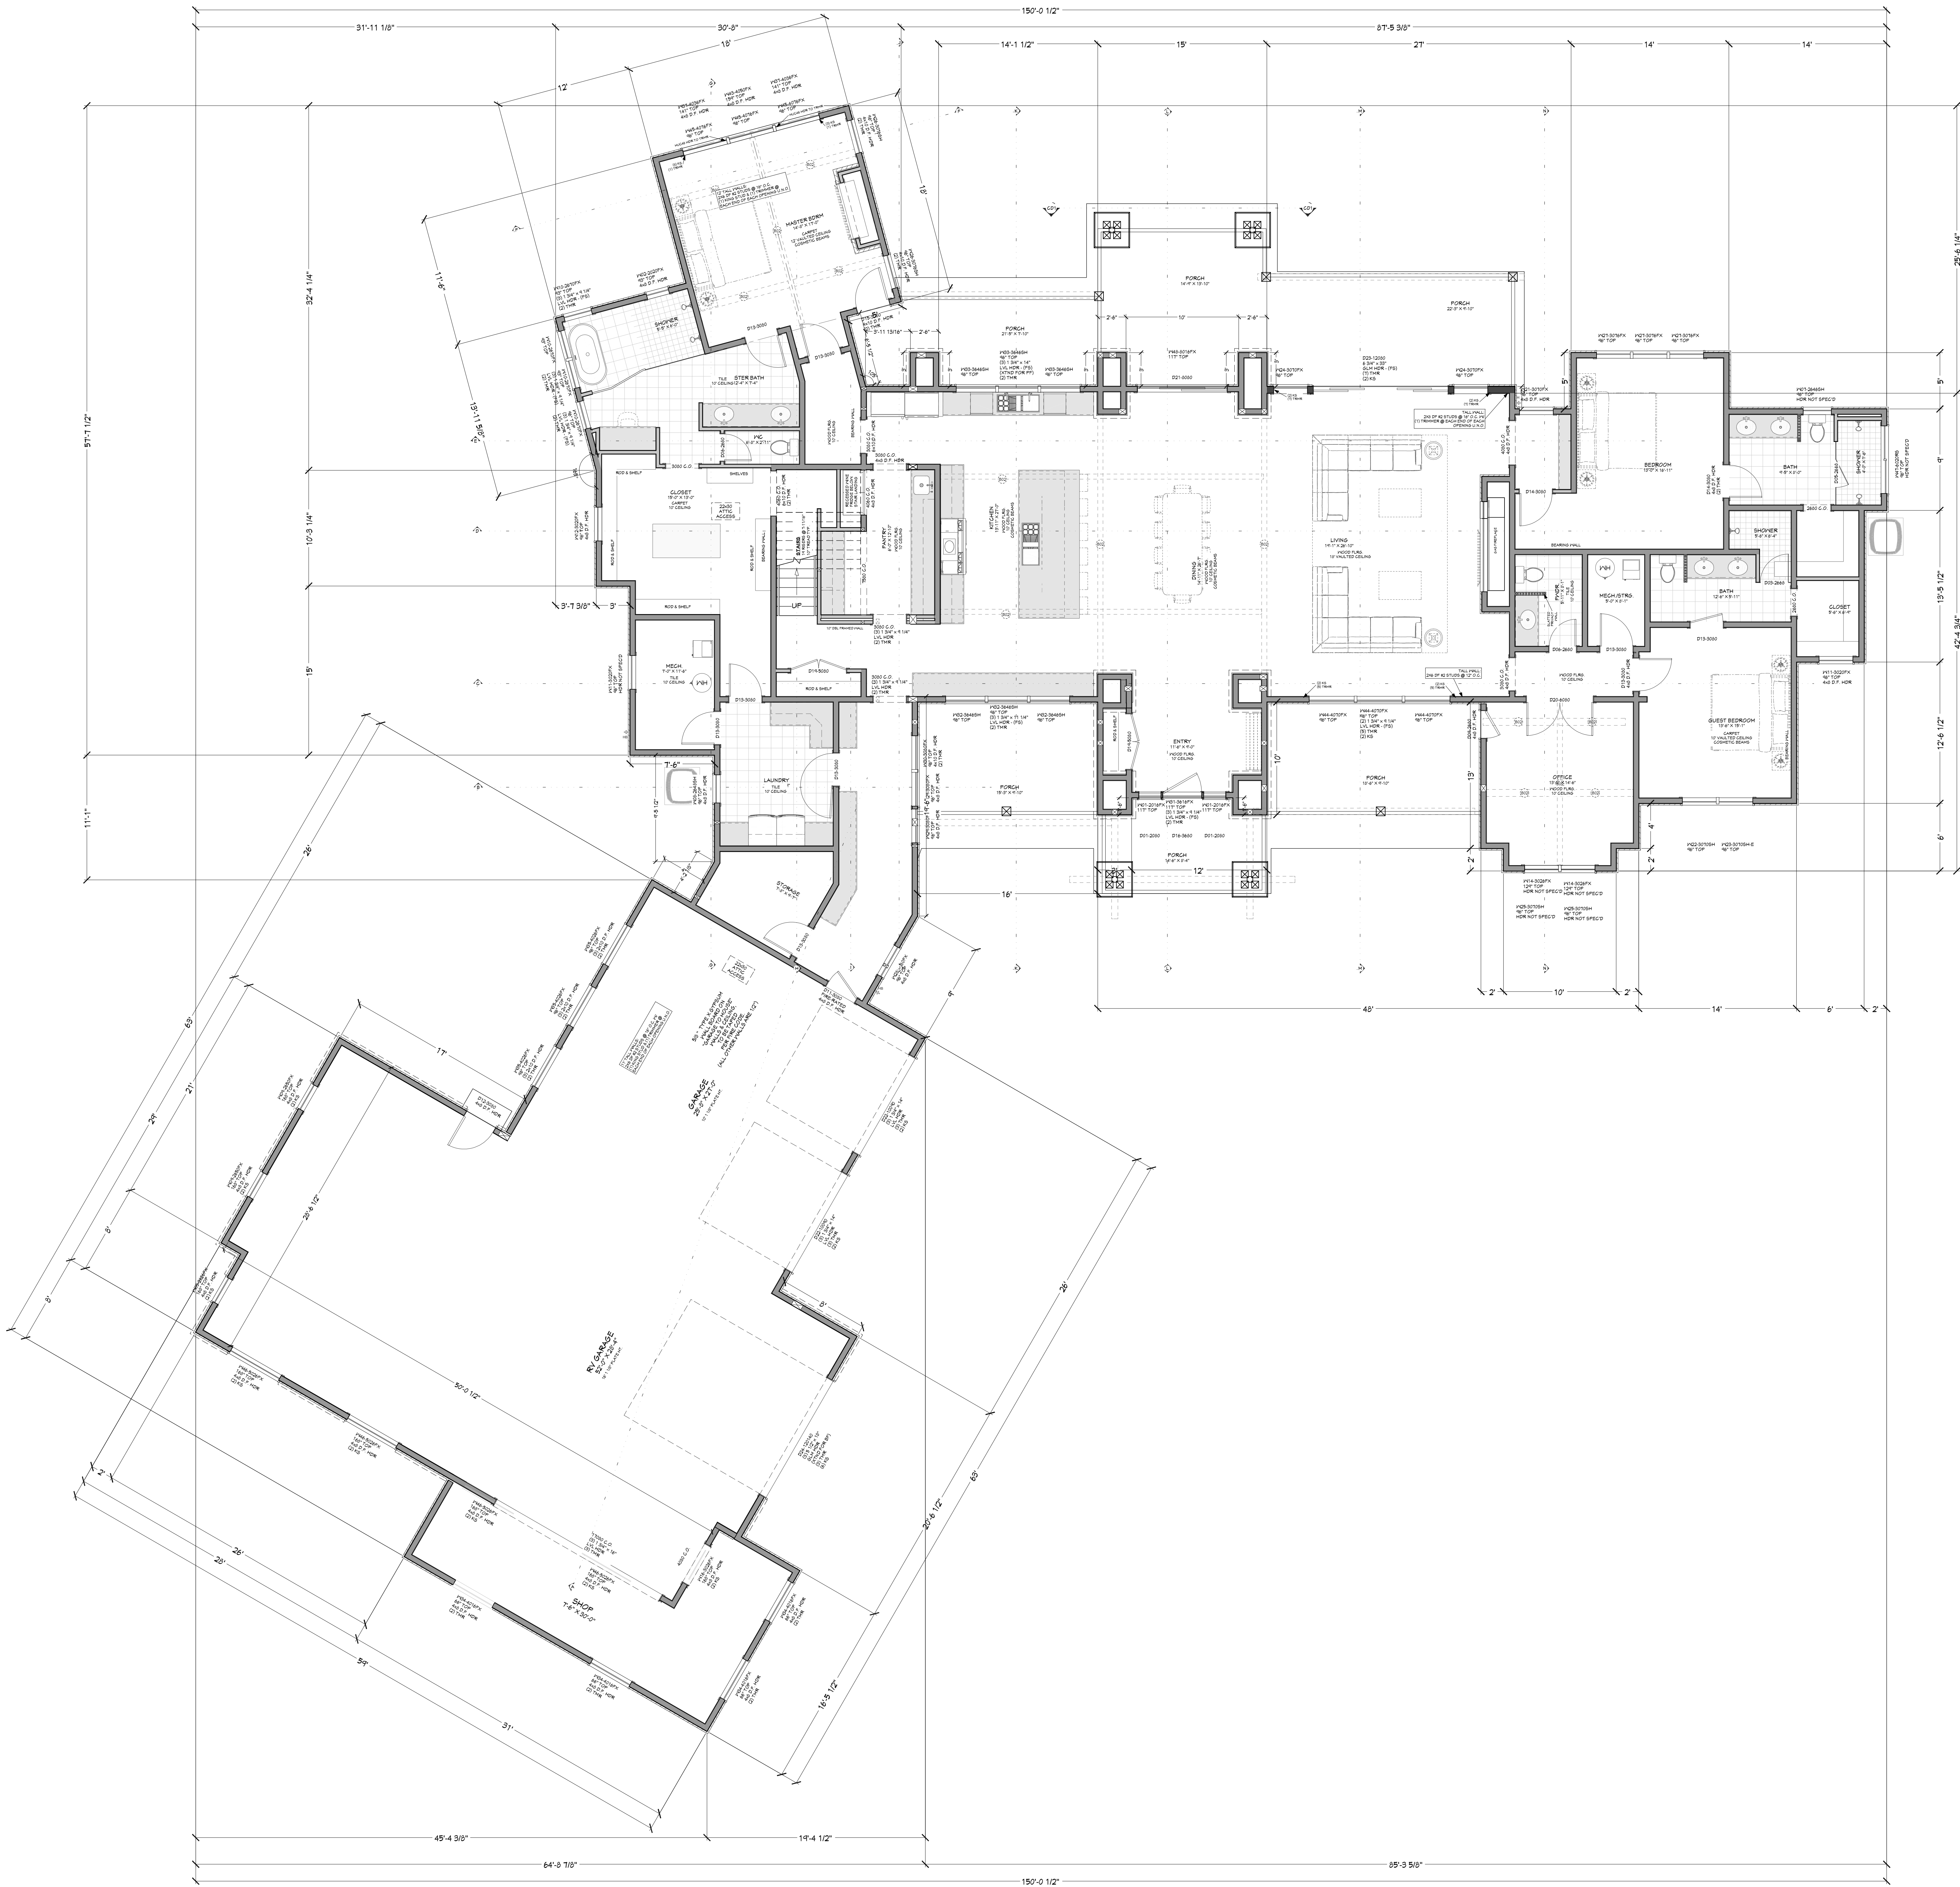

FLOOR PLAN - 1ST LEVEL
3/16 IN = 1 FT

DOOR SCHEDULE										C.A.C.#		NUMBER	
NUMBER	QTY	FLOOR	SIZE	WIDTH	HEIGHT	TYPE	TRANSOM	FIN	COMMENTS				

WINDOW/DOOR LABEL LEGEND										C.A.C.#		NUMBER	
NUMBER	QTY	FLOOR	SIZE	WIDTH	HEIGHT	TYPE	TRANSOM	FIN	COMMENTS				

MAIN LEVEL NOTES:
ALL ANGLE 45° UNO
2x6 EXT. WALLS @ 16" O.C.
10'-1 1/8" PLATE HEIGHT UNO
ALL PARTITION DIMENSIONS
ARE TO FACE OF STUD

MAIN LEVEL	4342	sq. ft.
UPPER LEVEL	1113	sq. ft.
TOTAL LIVING SPACE	5535	sq. ft.
BONUS SPACE	594	sq. ft.
UNFINISHED/MECH.	233	sq. ft.
GARAGE	2542	sq. ft.
COVDY PORCH/DECK	1104	sq. ft.

PAGE	SHEET INDEX
A1	SITE PLAN
A2	FLOOR PLAN - 1ST LEVEL
A3	FLOOR PLAN - 2ND LEVEL
A4	ELEVATIONS
A5	ELEVATIONS

PROJECT NO.
25-019

5 BDRM 5-1/2 BATH W/BOONUS ROOM
RIVER RANCH LOT 56 MCCALL, ID



SHEET SIZE
36" x 48"


INITIAL DATE: 6/30/2025
PRINT DATE: 6/30/2025

DRAWN BY:
Steve

SMC Design
208.249.1288
Nampa, ID

SHEET NUMBER
A2
PAGE 2

PRELIMINARY
NOT FOR CONSTRUCTION

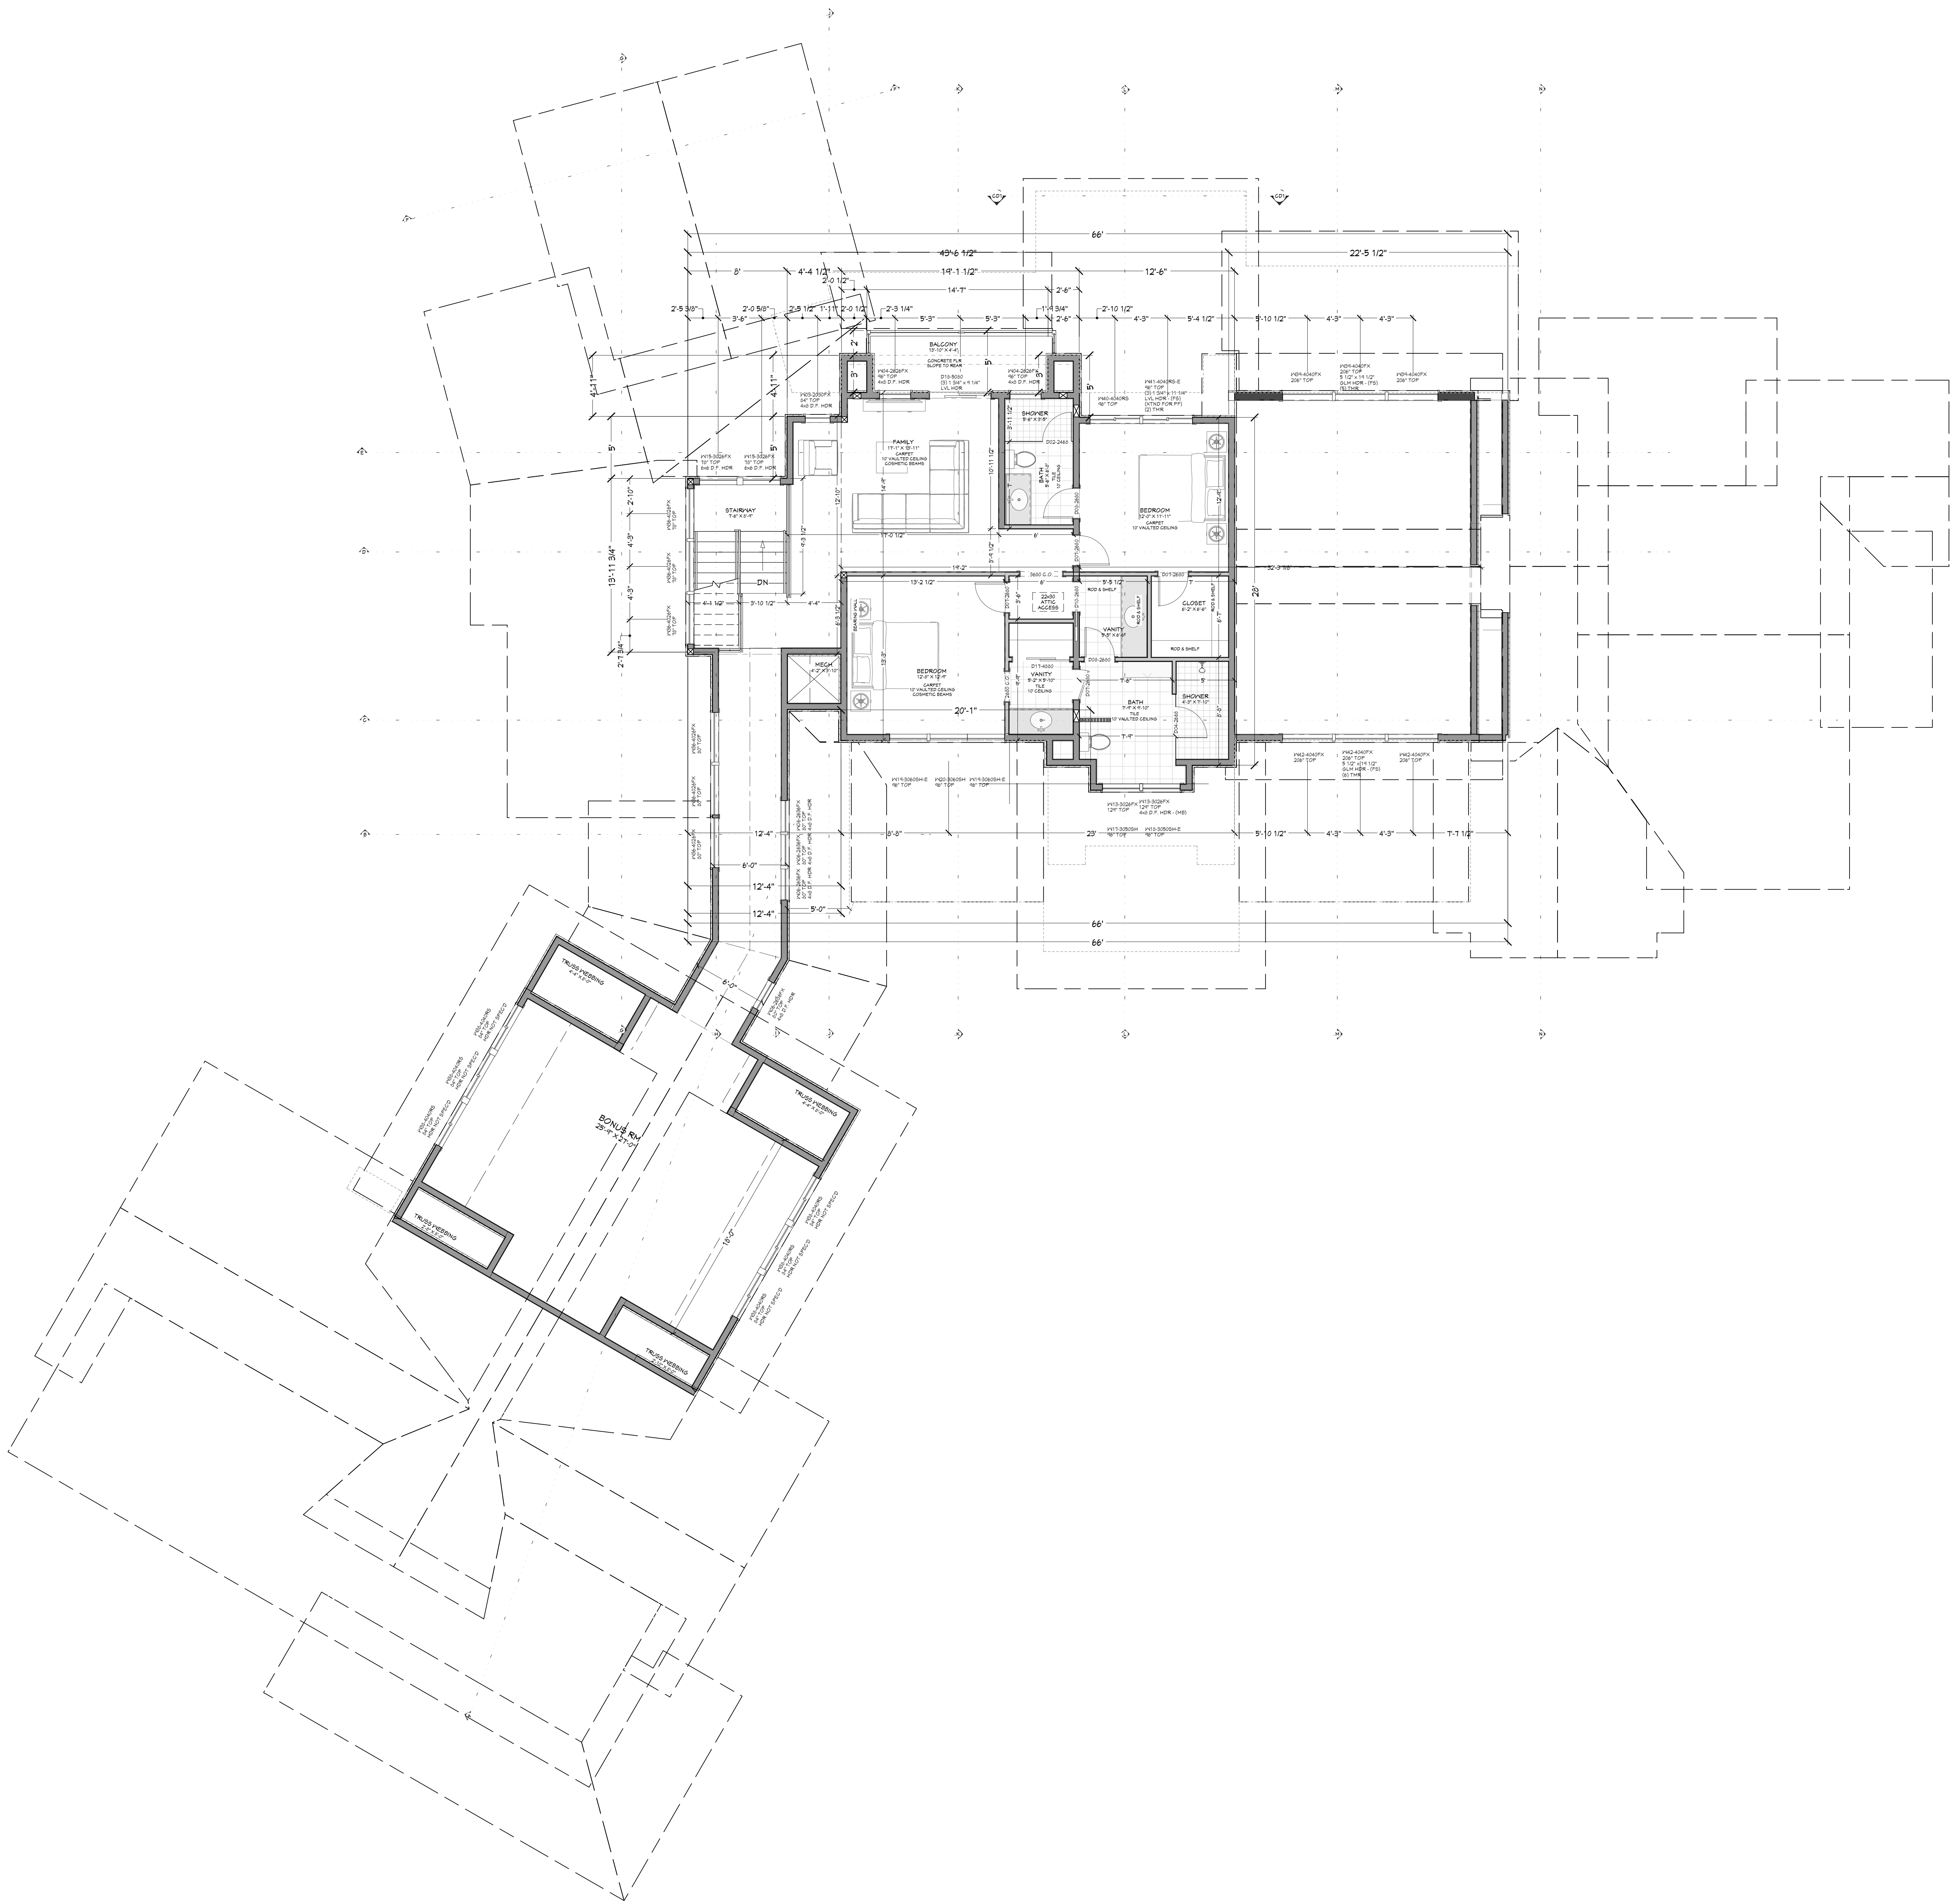

3/16 IN = 1 FT

DOOR SCHEDULE										
NUMBER	FLOOR	SIZE	WIDTH	HEIGHT	TYPE	TRANSOM	FIRE	COMMENTS	CALC #	NUMBER

WINDOW/DOOR LABEL LEGEND											
TSS (NUMBER OF FRAMES IN EACH DIM.) (TRANSOM REQD UNO)											
CS (NUMBER OF STUDS IN LUNG STUD UNO)											
CS (FULL SPAN FRAMES NO AND BEARING POINTS)											
MID (FULL WIDTH HEADER, W/OUT SPAN BEARING POINTS)											
WINDOW SCHEDULE											
NUMBER	FLOOR	TYPE	WIDTH	HEIGHT	TYPE	TEMPER	DESCRIPTION	COMMENTS	CALC #	NUMBER	
W01	1	2466.R	36"	80"	PRD		PRD GLASS			W01	
W02	1	2466.R	36"	80"	SHOWER	YES	SHOWER GLASS			W02	

MAIN LEVEL NOTES:
ALL ANGLE 45° UNO
2x6 EXT. WALLS @ 16" O.C.
10'-1 1/8" PLATE HEIGHT UNO
ALL PARTITION DIMENSIONS
ARE TO FACE OF STUD

MAIN LEVEL	4342	Sq. Ft.
UPPER LEVEL	1113	Sq. Ft.
TOTAL LIVING SPACE	5555	Sq. Ft.
BONUS SPACE	594	Sq. Ft.
UNFINISHED/MECH.	233	Sq. Ft.
GARAGE	2542	Sq. Ft.
COVD PORCH/DECK	1104	Sq. Ft.

PAGE	TITLE
A1	SITE PLAN
A2	FLOOR PLAN - 1ST LEVEL
A3	FLOOR PLAN - 2ND LEVEL
A4	ELEVATIONS
A5	ELEVATIONS

PRELIMINARY
NOT FOR CONSTRUCTION

PROJECT NO.
25-019

5 BDRM 5-1/2 BATH W/BONUS ROOM
RIVER RANCH LOT 56 MCCALL, ID



CONTRACTOR TO VERIFY ALL DETAILS, DIMENSIONS, AND SPECIFICATIONS PRIOR TO CONSTRUCTION, AND REPORT ANY OMISSIONS AND/OR ERRORS TO SMC DESIGN. THE PURCHASER OR BUILDER OF THIS PLAN RELEASES SMC DESIGN FROM ANY CLAIMS, LITIGATIONS OR SUITS THAT MAY ARISE DURING CONSTRUCTION OR ANYTIME THEREAFTER.

SHEET SIZE
36" x 48"

INITIAL DATE: 6/30/2025
PRINT DATE: 6/30/2025

DRAWN BY:
Steve

FLOOR PLAN - 2ND LEVEL

SMC Design
208.249.1288
Nampa, ID

SHEET NUMBER
A3
PAGE 3







